


**DENAH BASEMENT-2**

SKALA 1 : 500



DEPARTMENT OF ARCHITECTURE  
 FACULTY OF ENGINEERING AND PLANING  
 ISLAMIC UNIVERSITY OF INDONESIA  
 Jl. Kaliurang, km 14,5, Yogyakarta

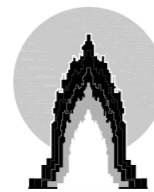

PROJECT NAME  
 Mixed Use Bangunan Pasar  
 Tradisional, Terminal Bus, Dan  
 Townhouse di Kawasan Zona III  
 Prambanan



STUDENT ID  
 Chessarijeng Merlina  
 13512115

DRAWING TITLE  
 DENAH BASEMENT-2

LECTURER  
 Ir. Suparwoko., MURP., PhD

DRAWING SCALE  
 1 : 500

NOTE	PAGE
	TOTAL

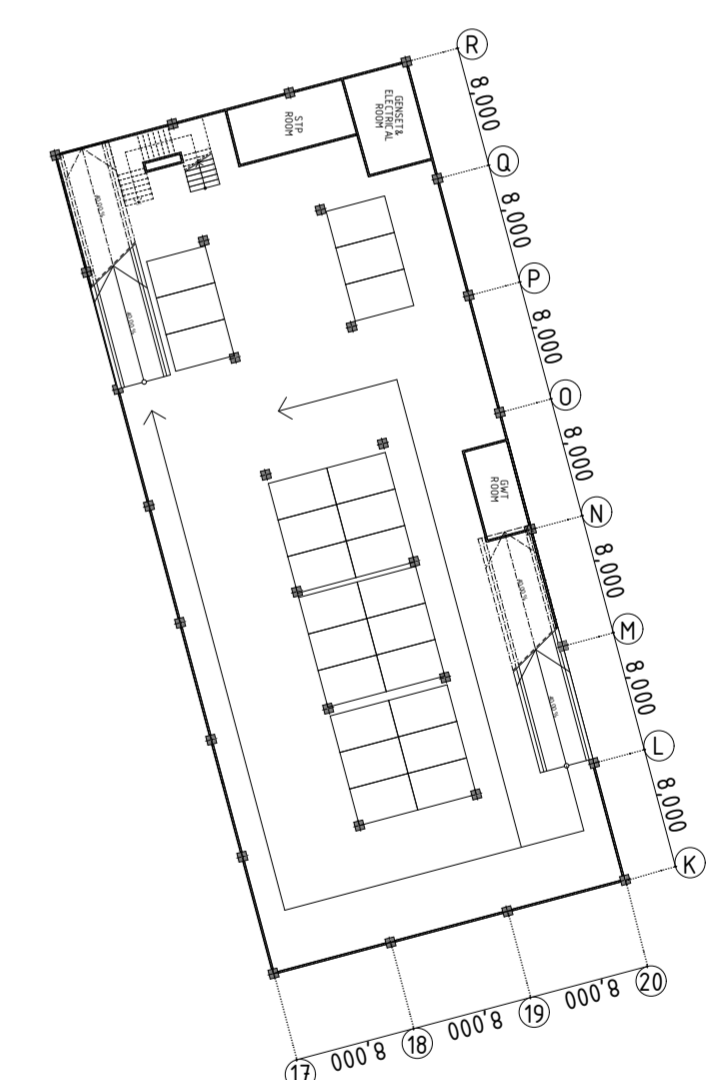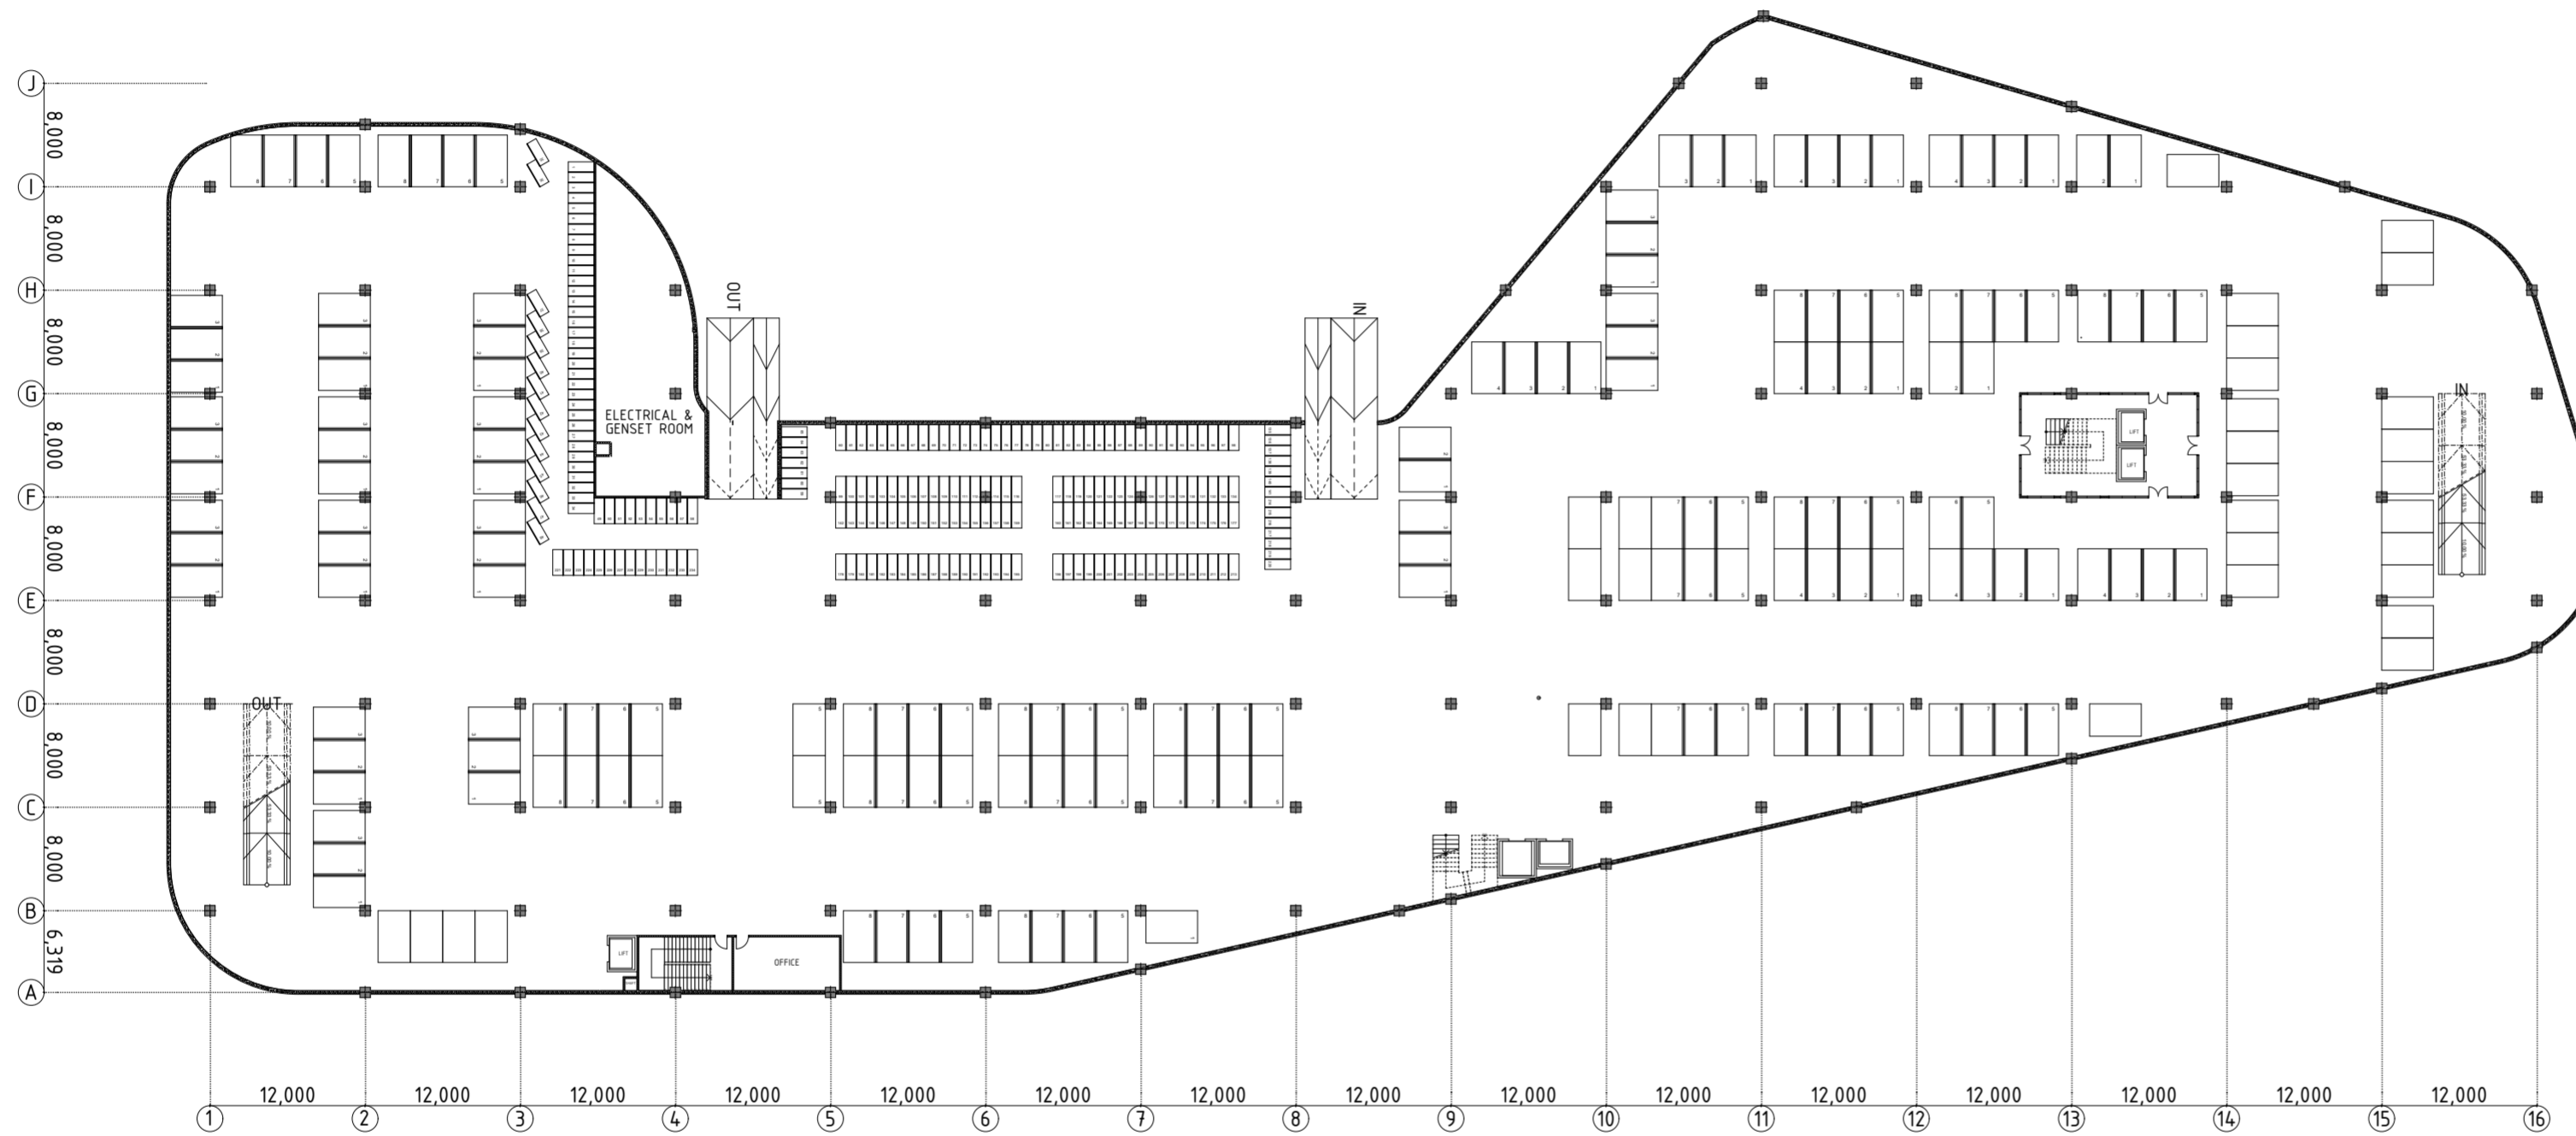


**DENAH BASEMENT-1**

SKALA 1 : 500



DEPARTMENT OF ARCHITECTURE  
FACULTY OF ENGINEERING AND PLANING  
ISLAMIC UNIVERSITY OF INDONESIA  
Jl. Kaliurang, km 14,5, Yogyakarta

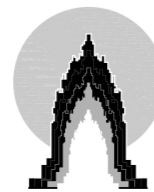

PROJECT NAME  
Mixed Use Bangunan Pasar  
Tradisional, Terminal Bus, Dan  
Townhouse di Kawasan Zona III  
Prambanan


STUDENT ID  
Chessariajeng Merlina  
13512115  
DRAWING TITLE  
DENAH BASEMENT-1

LECTURER  
Ir. Suparwoko., MURP., PhD  
DRAWING SCALE  
1 : 500

NOTE

PAGE  
TOTAL




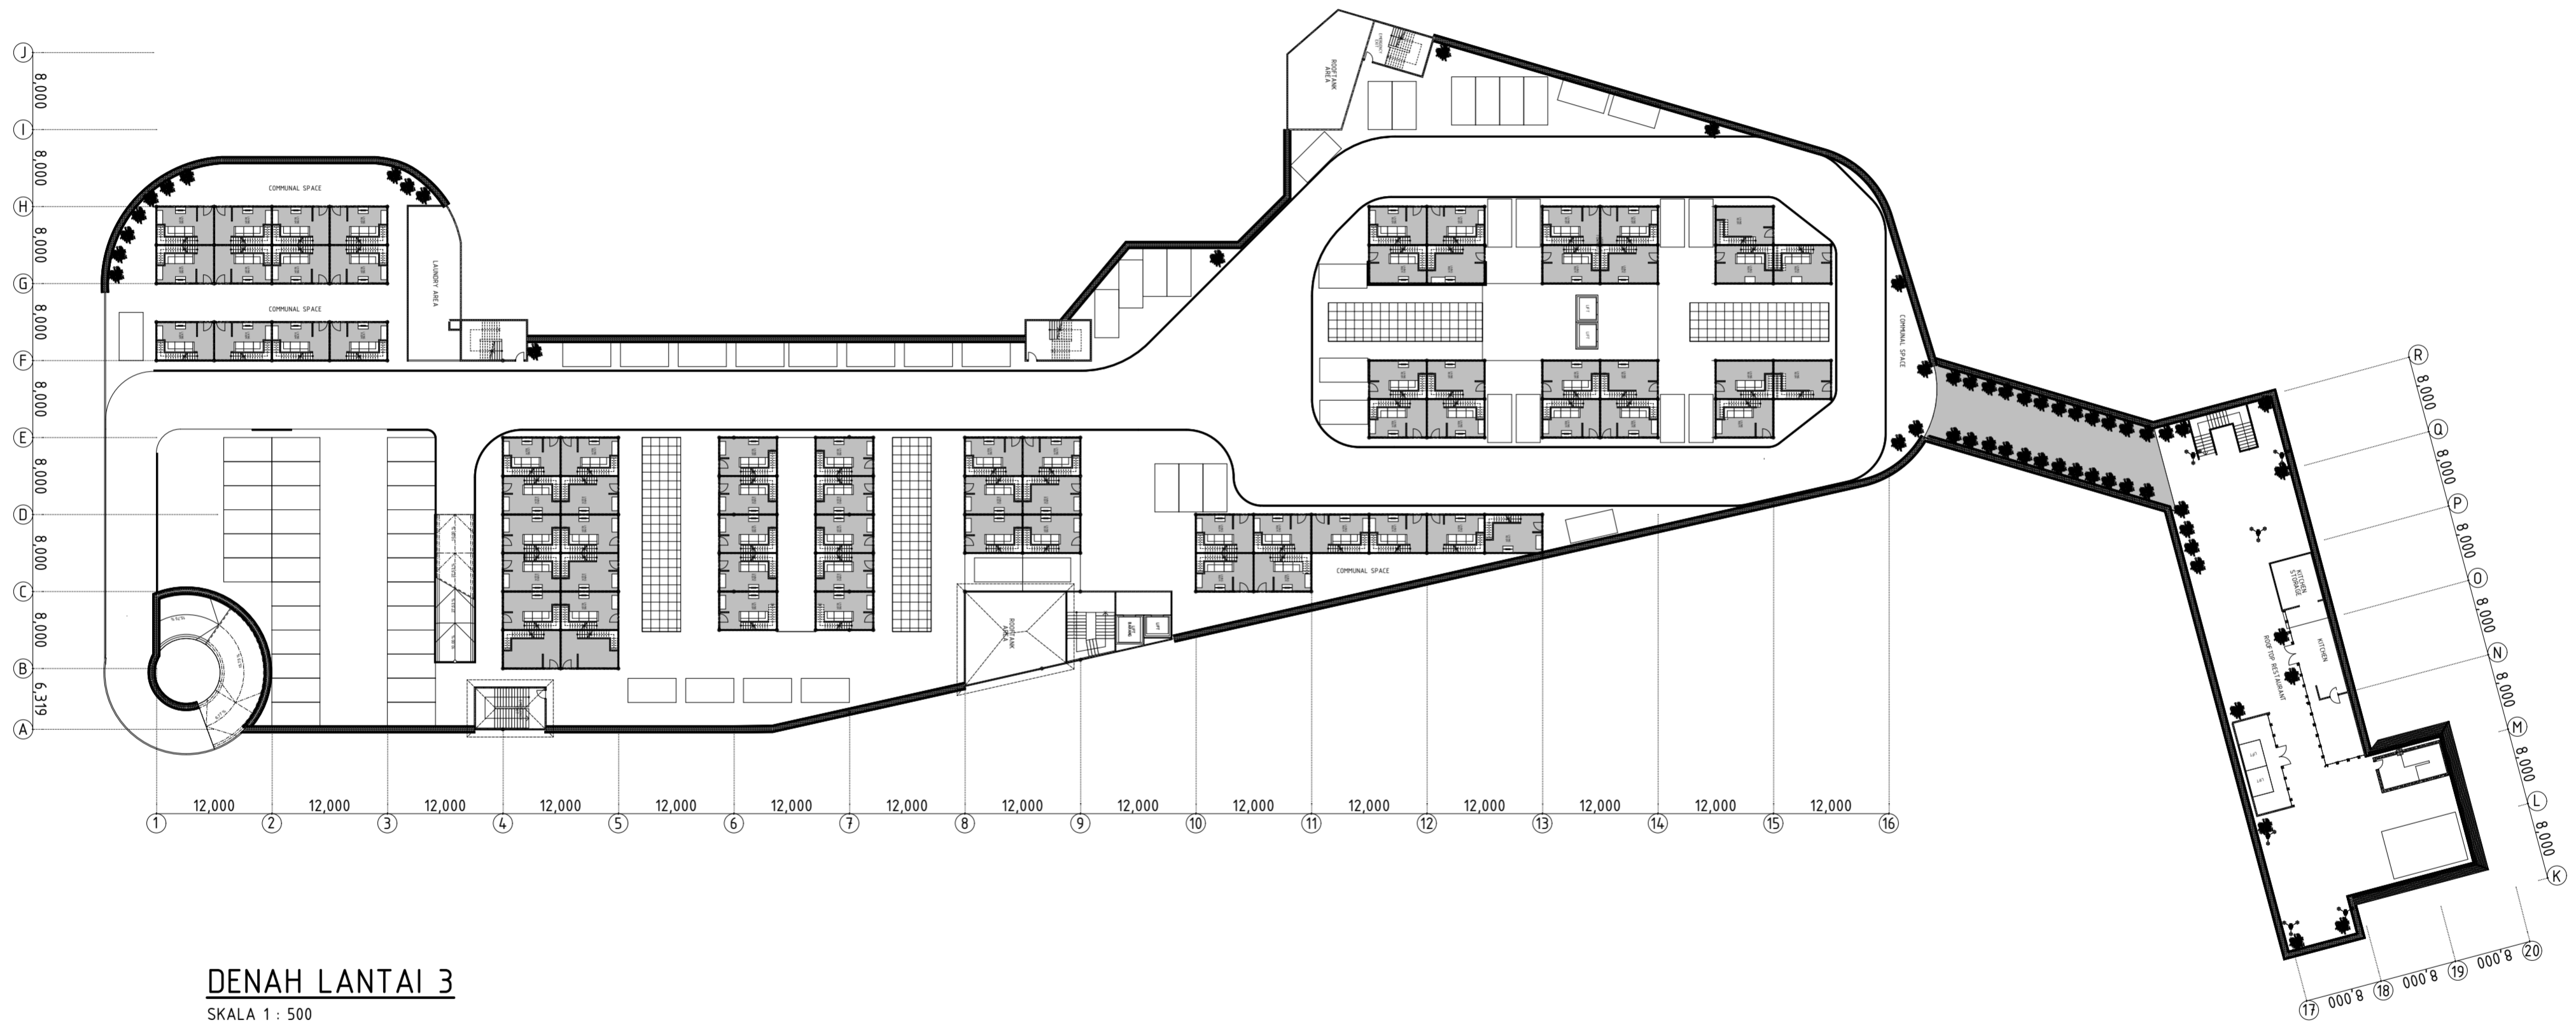

**DENAH LANTAI 3**  
SKALA 1 : 500



DEPARTMENT OF ARCHITECTURE  
FACULTY OF ENGINEERING AND PLANING  
ISLAMIC UNIVERSITY OF INDONESIA  
Jl. Kaliurang, km 14,5, Yogyakarta

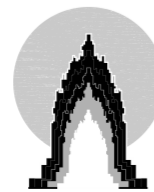

PROJECT NAME  
Mixed Use Bangunan Pasar  
Tradisional, Terminal Bus, Dan  
Townhouse di Kawasan Zona III  
Prambanan

STUDENT ID  
Chessariajeng Merlina  
13512115


DRAWING TITLE  
DENAH LANTAI 3

LECTURER  
Ir. Suparwoko., MURP., PhD


DRAWING SCALE  
1 : 500

NOTE	PAGE
	TOTAL



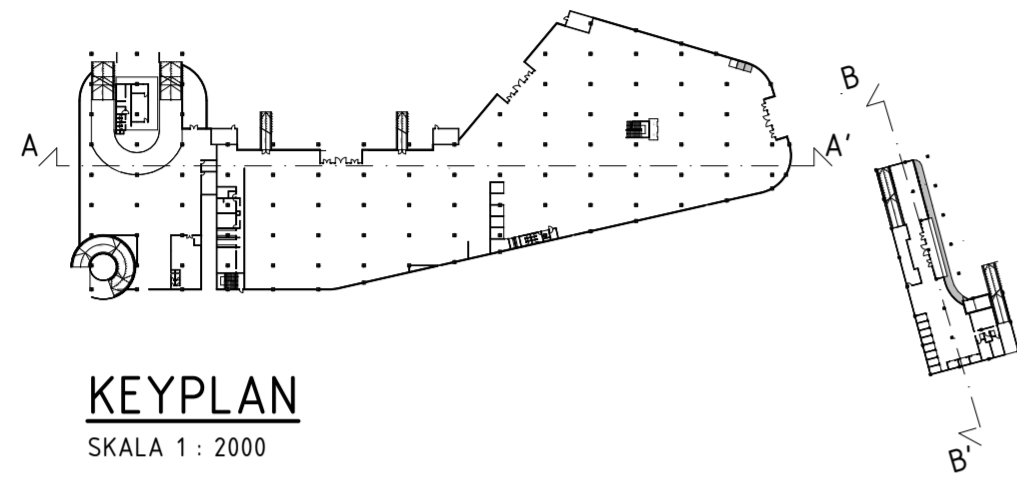

**KEYPLAN**  
SKALA 1 : 2000

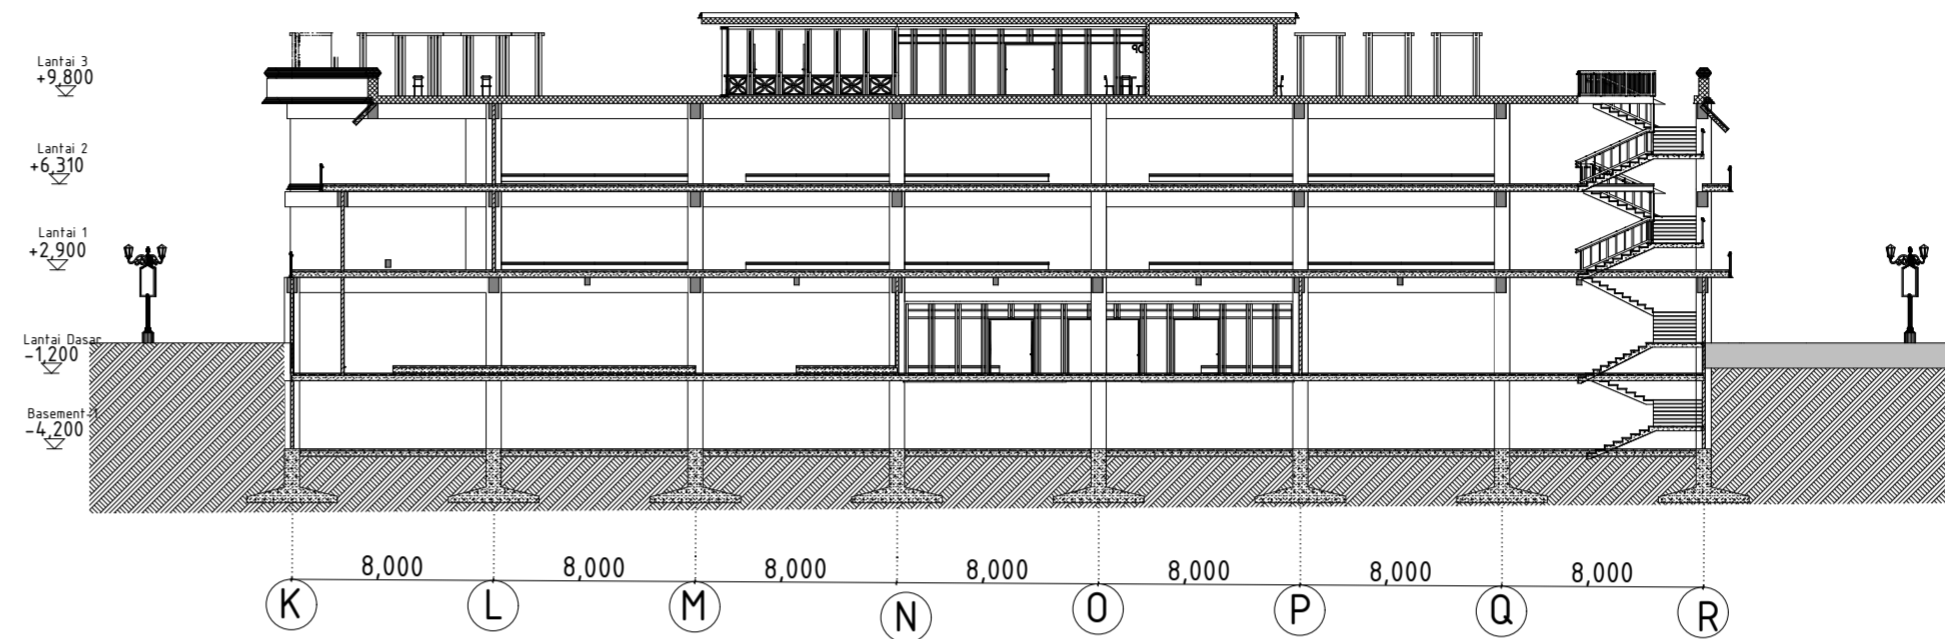

**SKEMA POTONGAN BANGUNAN B-B'**  
SKALA 1 : 250



**SKEMA POTONGAN BANGUNAN A-A'**  
SKALA 1 : 500



DEPARTMENT OF ARCHITECTURE  
FACULTY OF ENGINEERING AND PLANING  
ISLAMIC UNIVERSITY OF INDONESIA  
Jl. Kaliurang, km 14,5, Yogyakarta



PROJECT NAME  
Mixed Use Bangunan Pasar  
Tradisional, Terminal Bus, Dan  
Townhouse di Kawasan Zona III  
Prambanan

STUDENT ID  
Chessariajeng Merlina  
13512115

LECTURER  
Ir. Suparwoko., MURP., PhD


DRAWING TITLE  
POTONGAN BANGUNAN

DRAWING SCALE  
1 : 250  
1 : 500

NOTE

PAGE


TOTAL

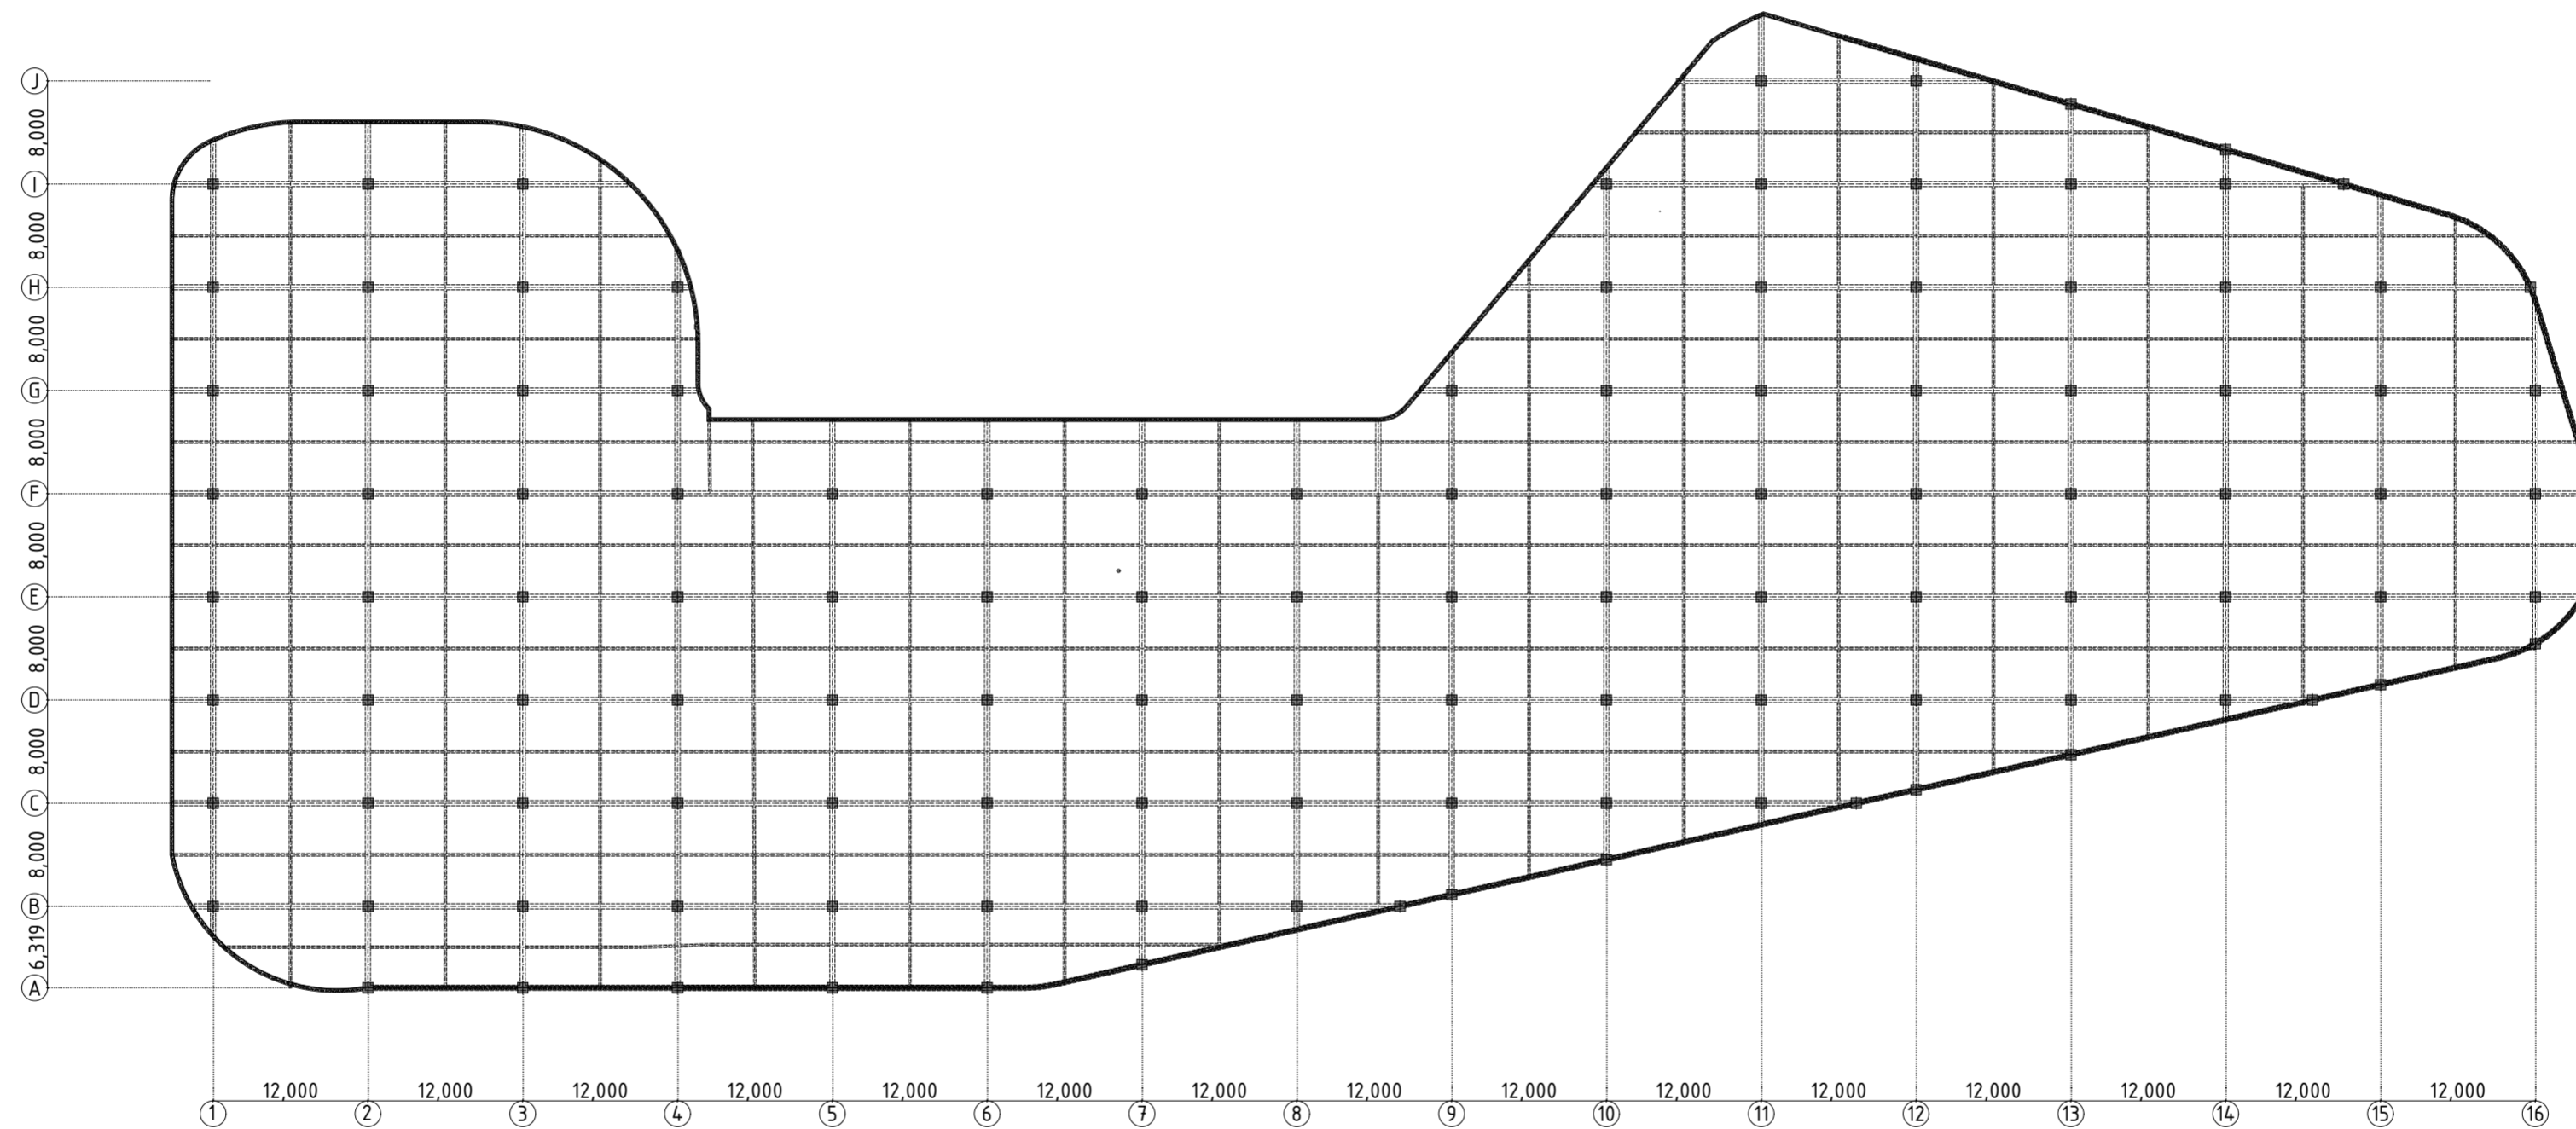

**SKEMA STRUKTUR BASEMENT-2**  
SKALA 1 : 500



DEPARTMENT OF ARCHITECTURE  
FACULTY OF ENGINEERING AND PLANING  
ISLAMIC UNIVERSITY OF INDONESIA  
Jl. Kaliurang, km 14,5, Yogyakarta

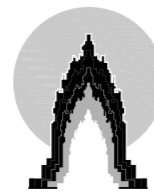

PROJECT NAME  
Mixed Use Bangunan Pasar  
Tradisional, Terminal Bus, Dan  
Townhouse di Kawasan Zona III  
Prambanan

STUDENT ID  
Chessariajeng Merlina  
13512115

DRAWING TITLE  
SKEMA BANGUNAN BASEMENT-2



LECTURER  
Ir. Suparwoko., MURP., PhD

DRAWING SCALE  
1 : 500

NOTE

PAGE

TOTAL

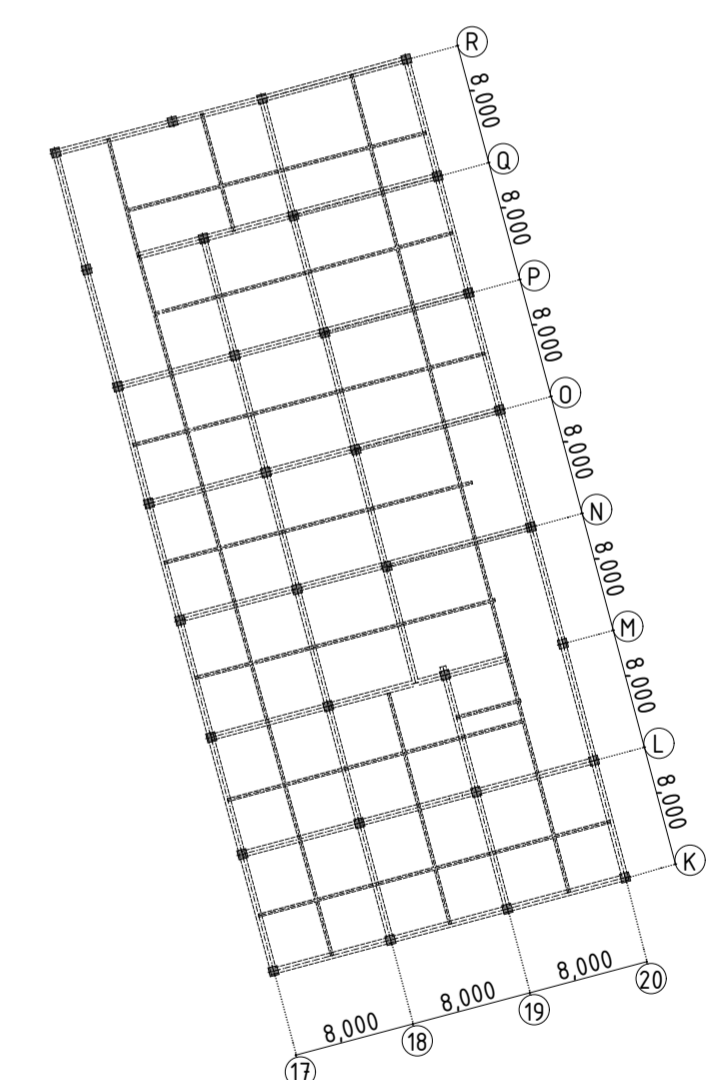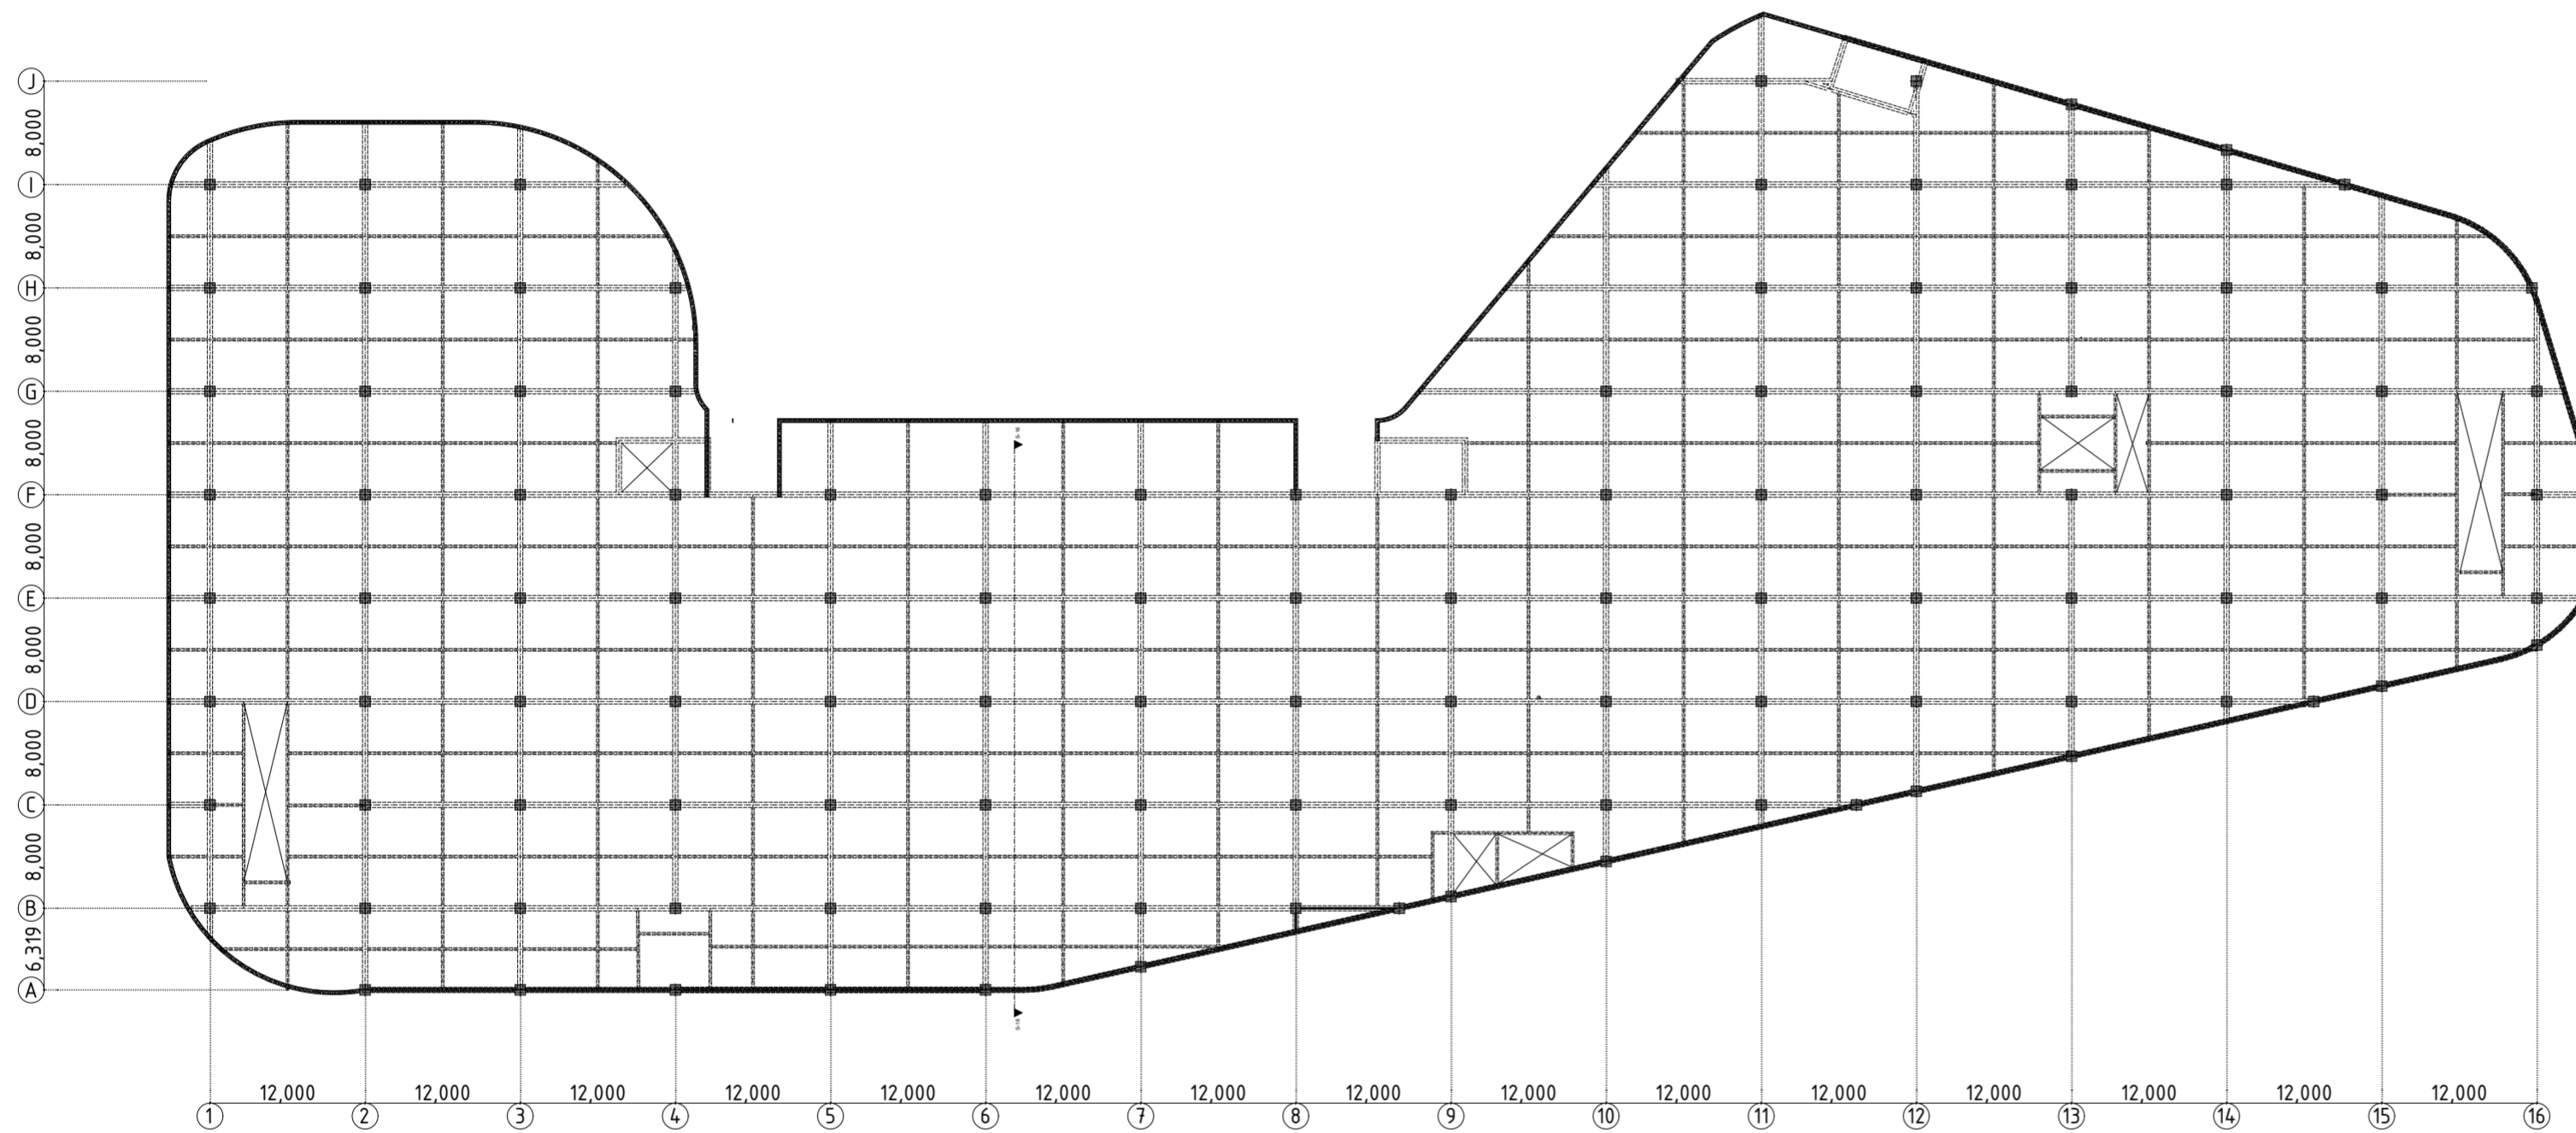


**SKEMA STRUKTUR BASEMENT-1**

SKALA 1 : 500



DEPARTMENT OF ARCHITECTURE  
 FACULTY OF ENGINEERING AND PLANING  
 ISLAMIC UNIVERSITY OF INDONESIA  
 Jl. Kaliurang, km 14,5, Yogyakarta

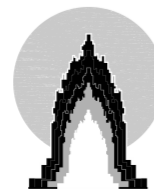

PROJECT NAME  
 Mixed Use Bangunan Pasar  
 Tradisional, Terminal Bus, Dan  
 Townhouse di Kawasan Zona III  
 Prambanan

STUDENT ID  
 Chessariajeng Merlina  
 13512115

LECTURER  
 Ir. Suparwoko., MURP., PhD



DRAWING TITLE  
 SKEMA BANGUNAN BASEMENT-1

DRAWING SCALE  
 1 : 500

NOTE

PAGE

TOTAL

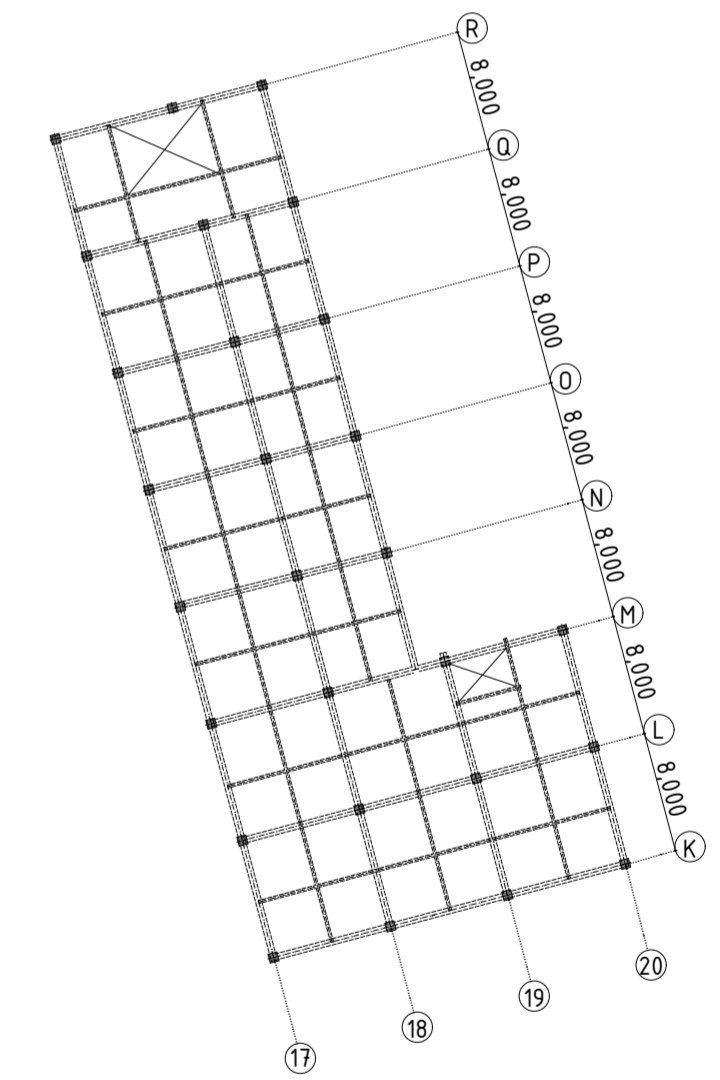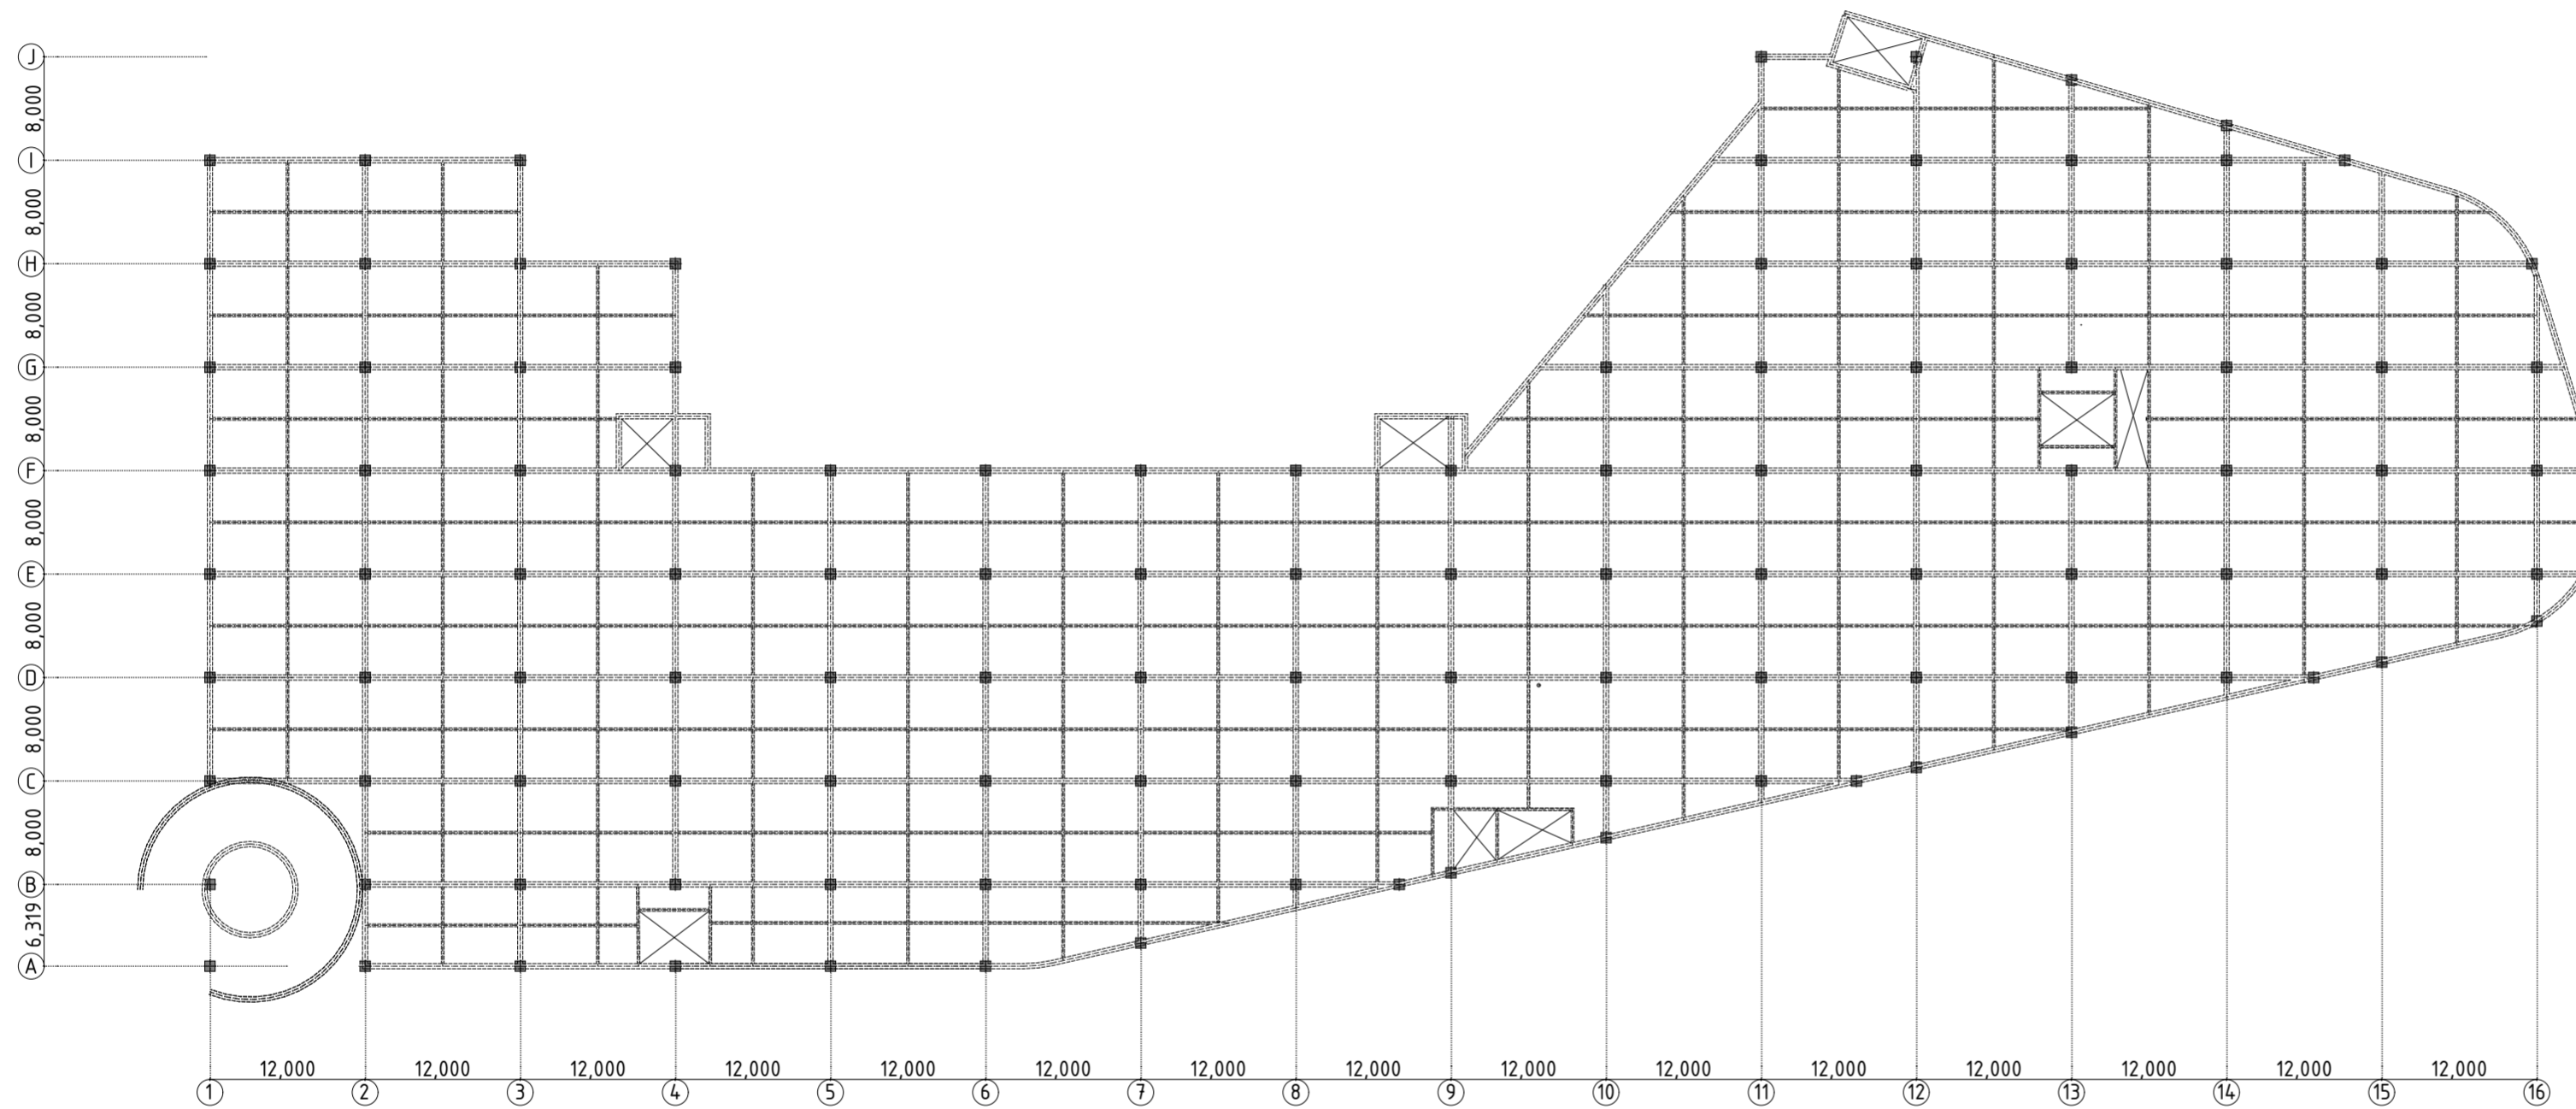


**SKEMA STRUKTUR LANTAI DASAR**

SKALA 1 : 500



DEPARTMENT OF ARCHITECTURE  
 FACULTY OF ENGINEERING AND PLANING  
 ISLAMIC UNIVERSITY OF INDONESIA  
 Jl. Kaliurang, km 14,5, Yogyakarta

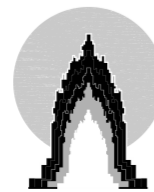

PROJECT NAME  
 Mixed Use Bangunan Pasar  
 Tradisional, Terminal Bus, Dan  
 Townhouse di Kawasan Zona III  
 Prambanan

STUDENT ID  
 Chessariajeng Merlina  
 13512115



LECTURER  
 Ir. Suparwoko., MURP., PhD

DRAWING TITLE  
 SKEMA BANGUNAN LANTAI DASAR

DRAWING SCALE  
 1 : 500


NOTE

PAGE  
 TOTAL

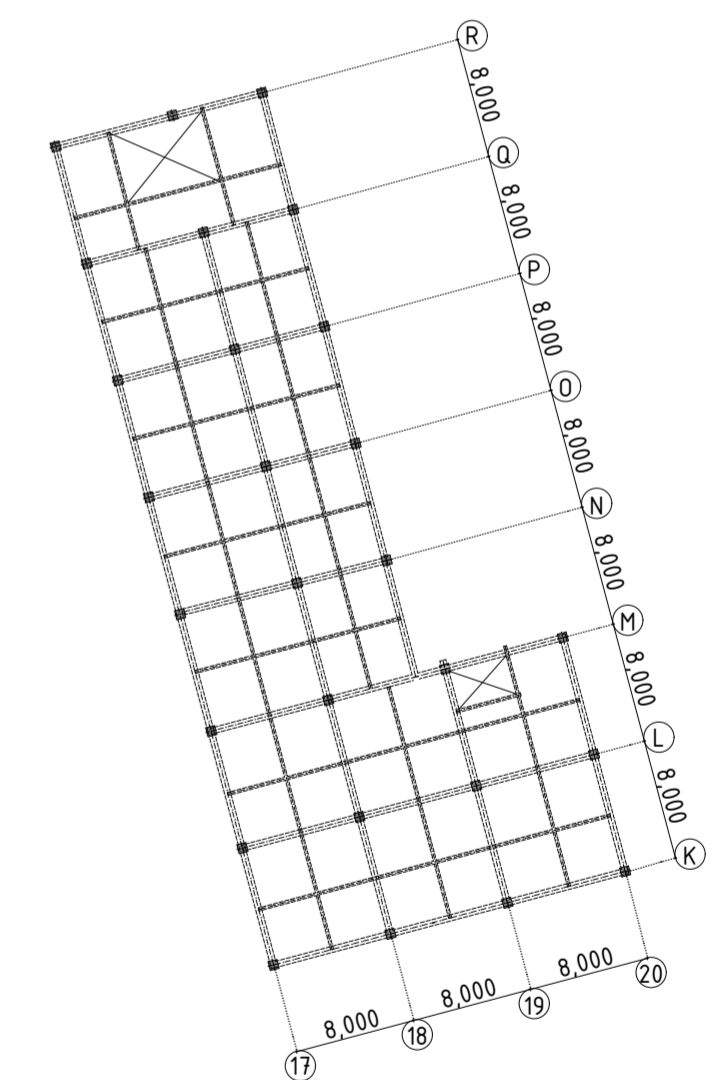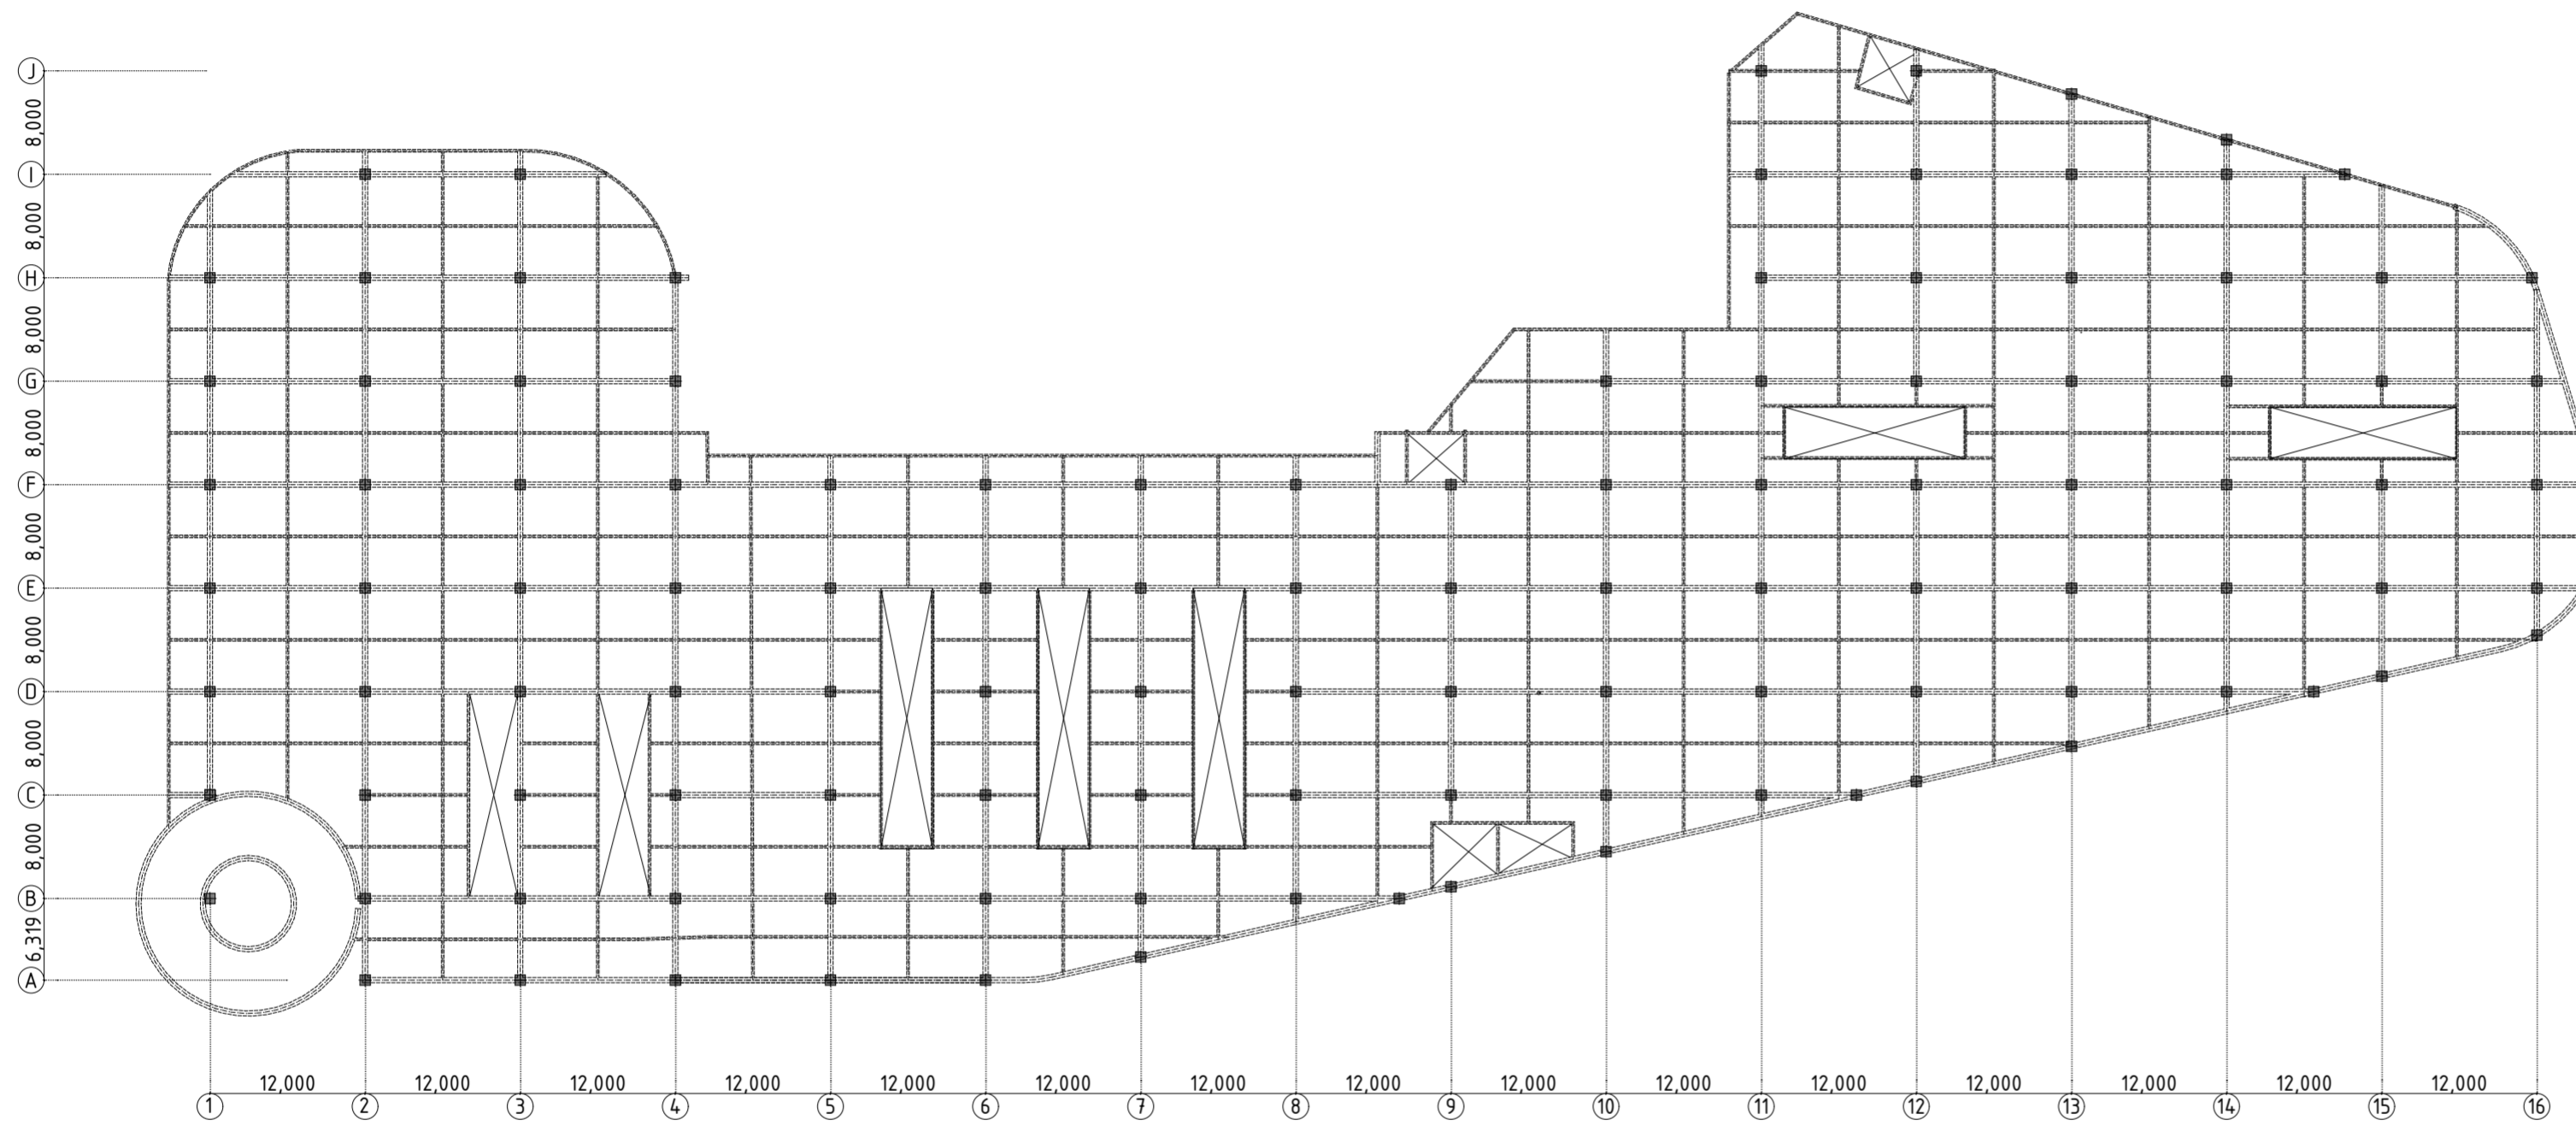

**SKEMA STRUKTUR LANTAI 1**  
SKALA 1 : 500




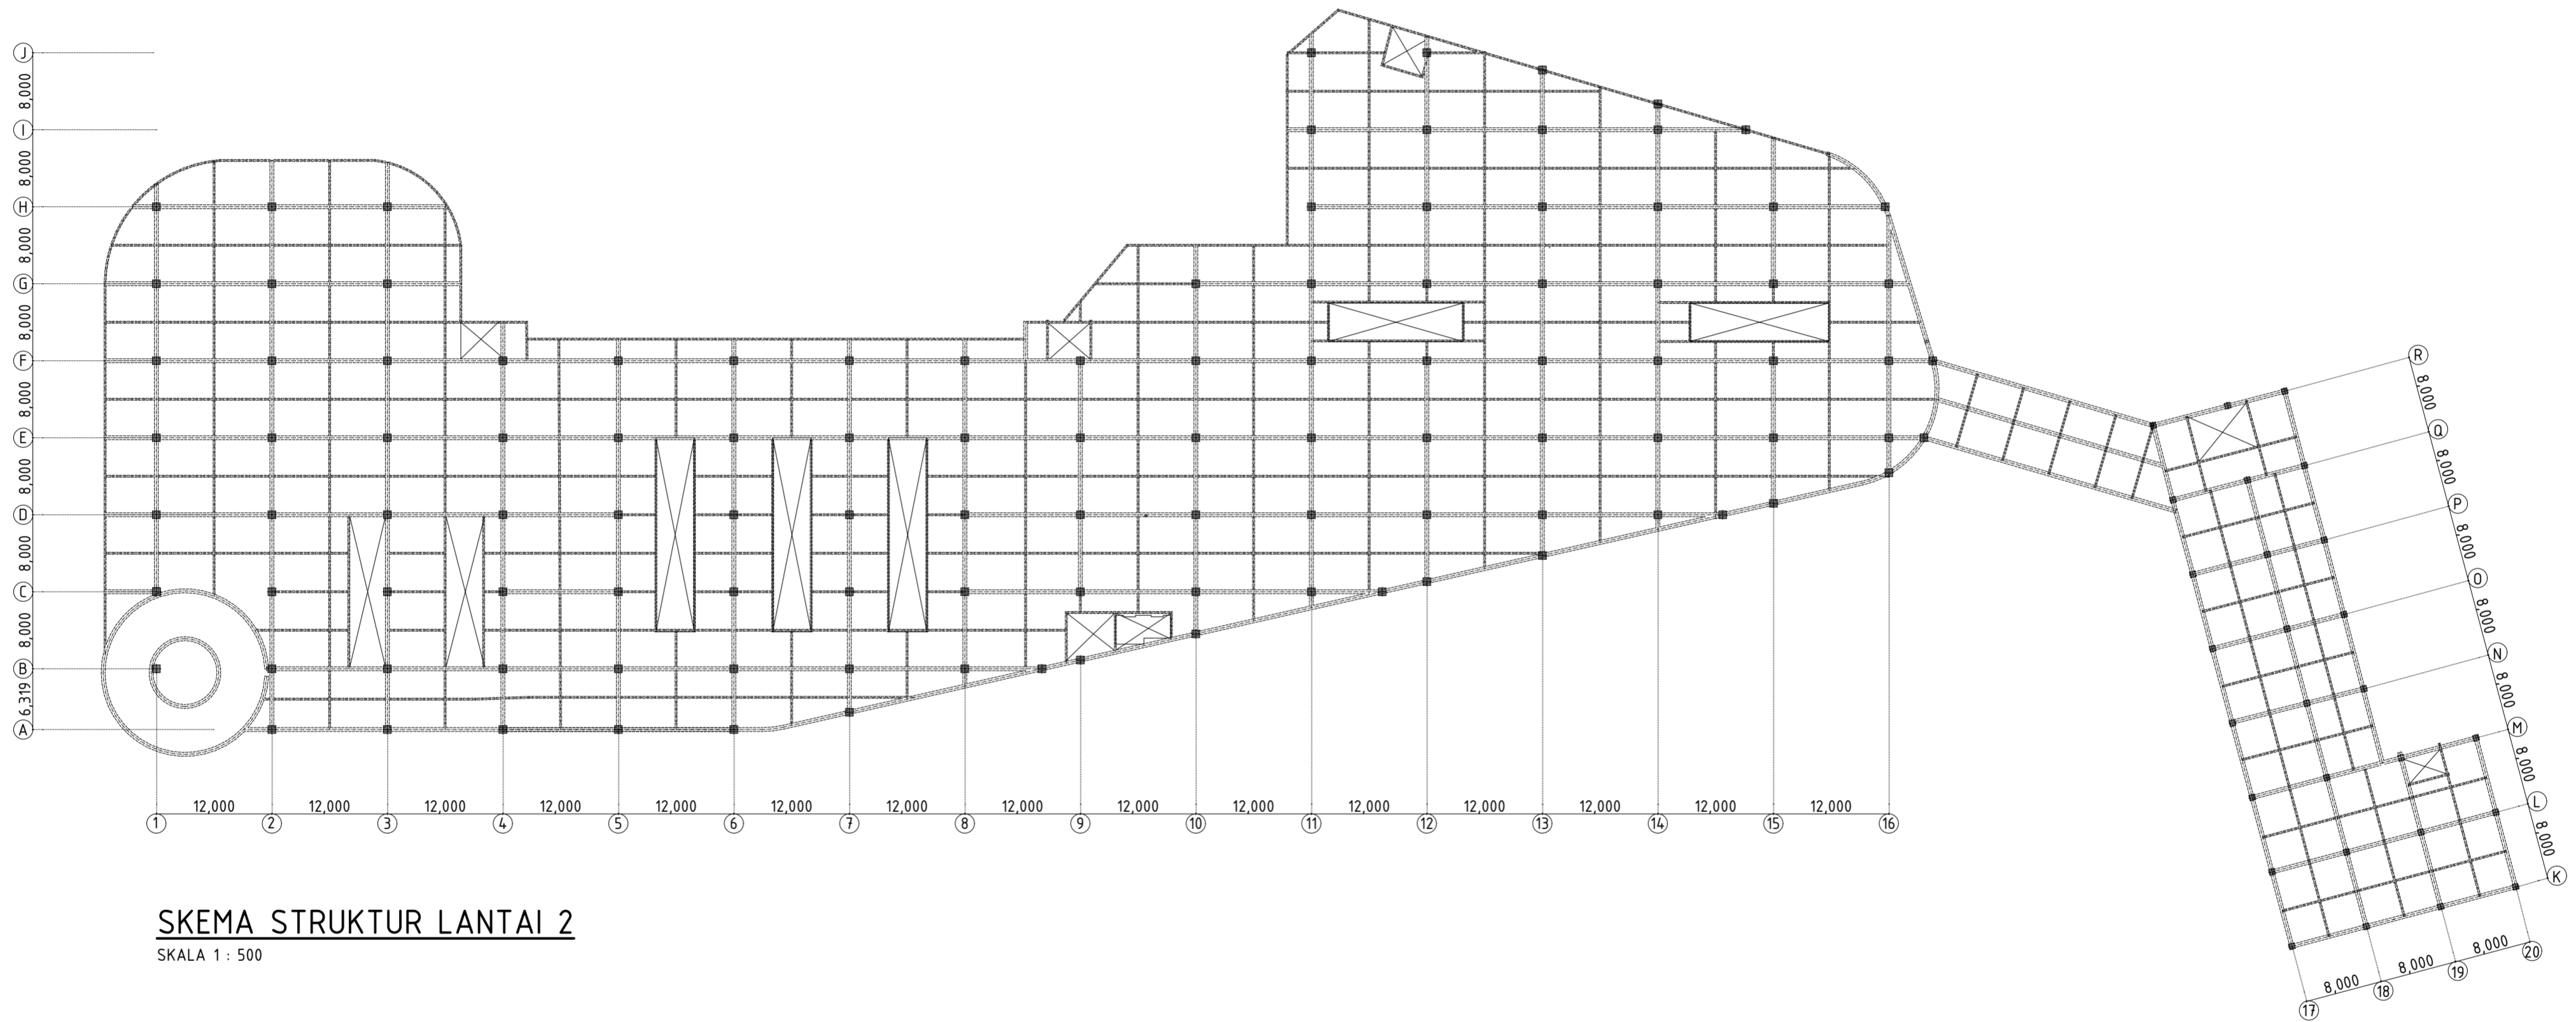

**SKEMA STRUKTUR LANTAI 2**  
SKALA 1 : 500



DEPARTMENT OF ARCHITECTURE  
FACULTY OF ENGINEERING AND PLANING  
ISLAMIC UNIVERSITY OF INDONESIA  
Jl. Kaliurang, km 14,5, Yogyakarta

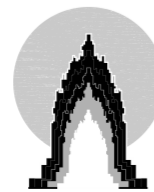

PROJECT NAME  
Mixed Use Bangunan Pasar  
Tradisional, Terminal Bus, Dan  
Townhouse di Kawasan Zona III  
Prambanan

STUDENT ID  
Chessariajeng Merlina  
13512115

LECTURER  
Ir. Suparwoko., MURP., PhD

DRAWING TITLE  
SKEMA BANGUNAN LANTAI 2


DRAWING SCALE  
1 : 500

NOTE

PAGE

TOTAL



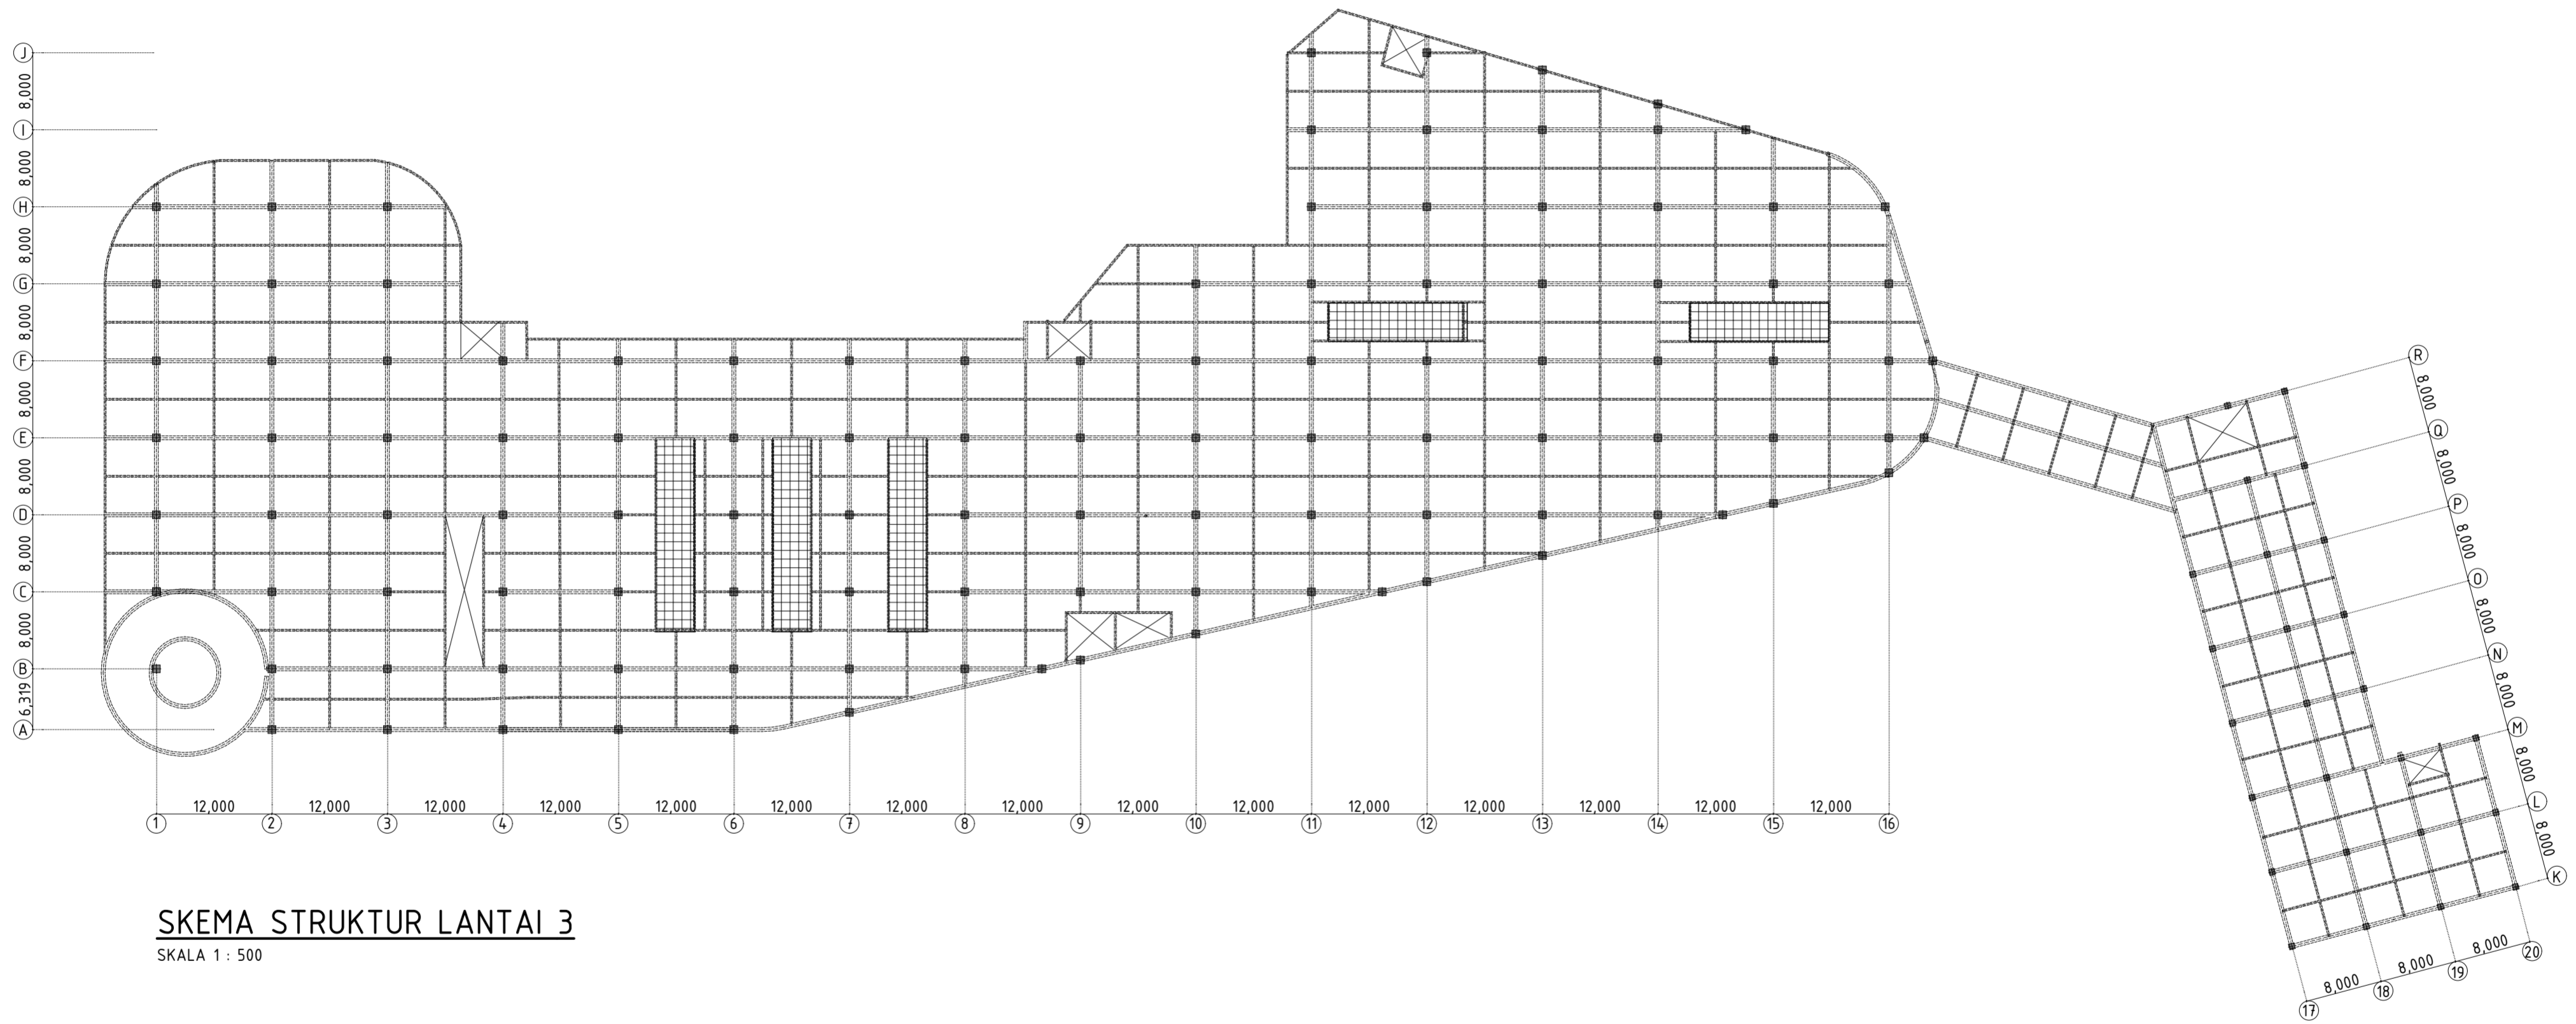


**SKEMA STRUKTUR LANTAI 3**

SKALA 1 : 500



DEPARTMENT OF ARCHITECTURE  
 FACULTY OF ENGINEERING AND PLANING  
 ISLAMIC UNIVERSITY OF INDONESIA  
 Jl. Kaliurang, km 14,5, Yogyakarta

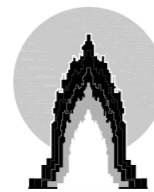

PROJECT NAME  
 Mixed Use Bangunan Pasar  
 Tradisional, Terminal Bus, Dan  
 Townhouse di Kawasan Zona III  
 Prambanan

STUDENT ID  
 Chessariajeng Merlina  
 13512115

DRAWING TITLE  
 SKEMA BANGUNAN LANTAI 3


LECTURER  
 Ir. Suparwoko., MURP., PhD

DRAWING SCALE  
 1 : 500

NOTE

PAGE

TOTAL

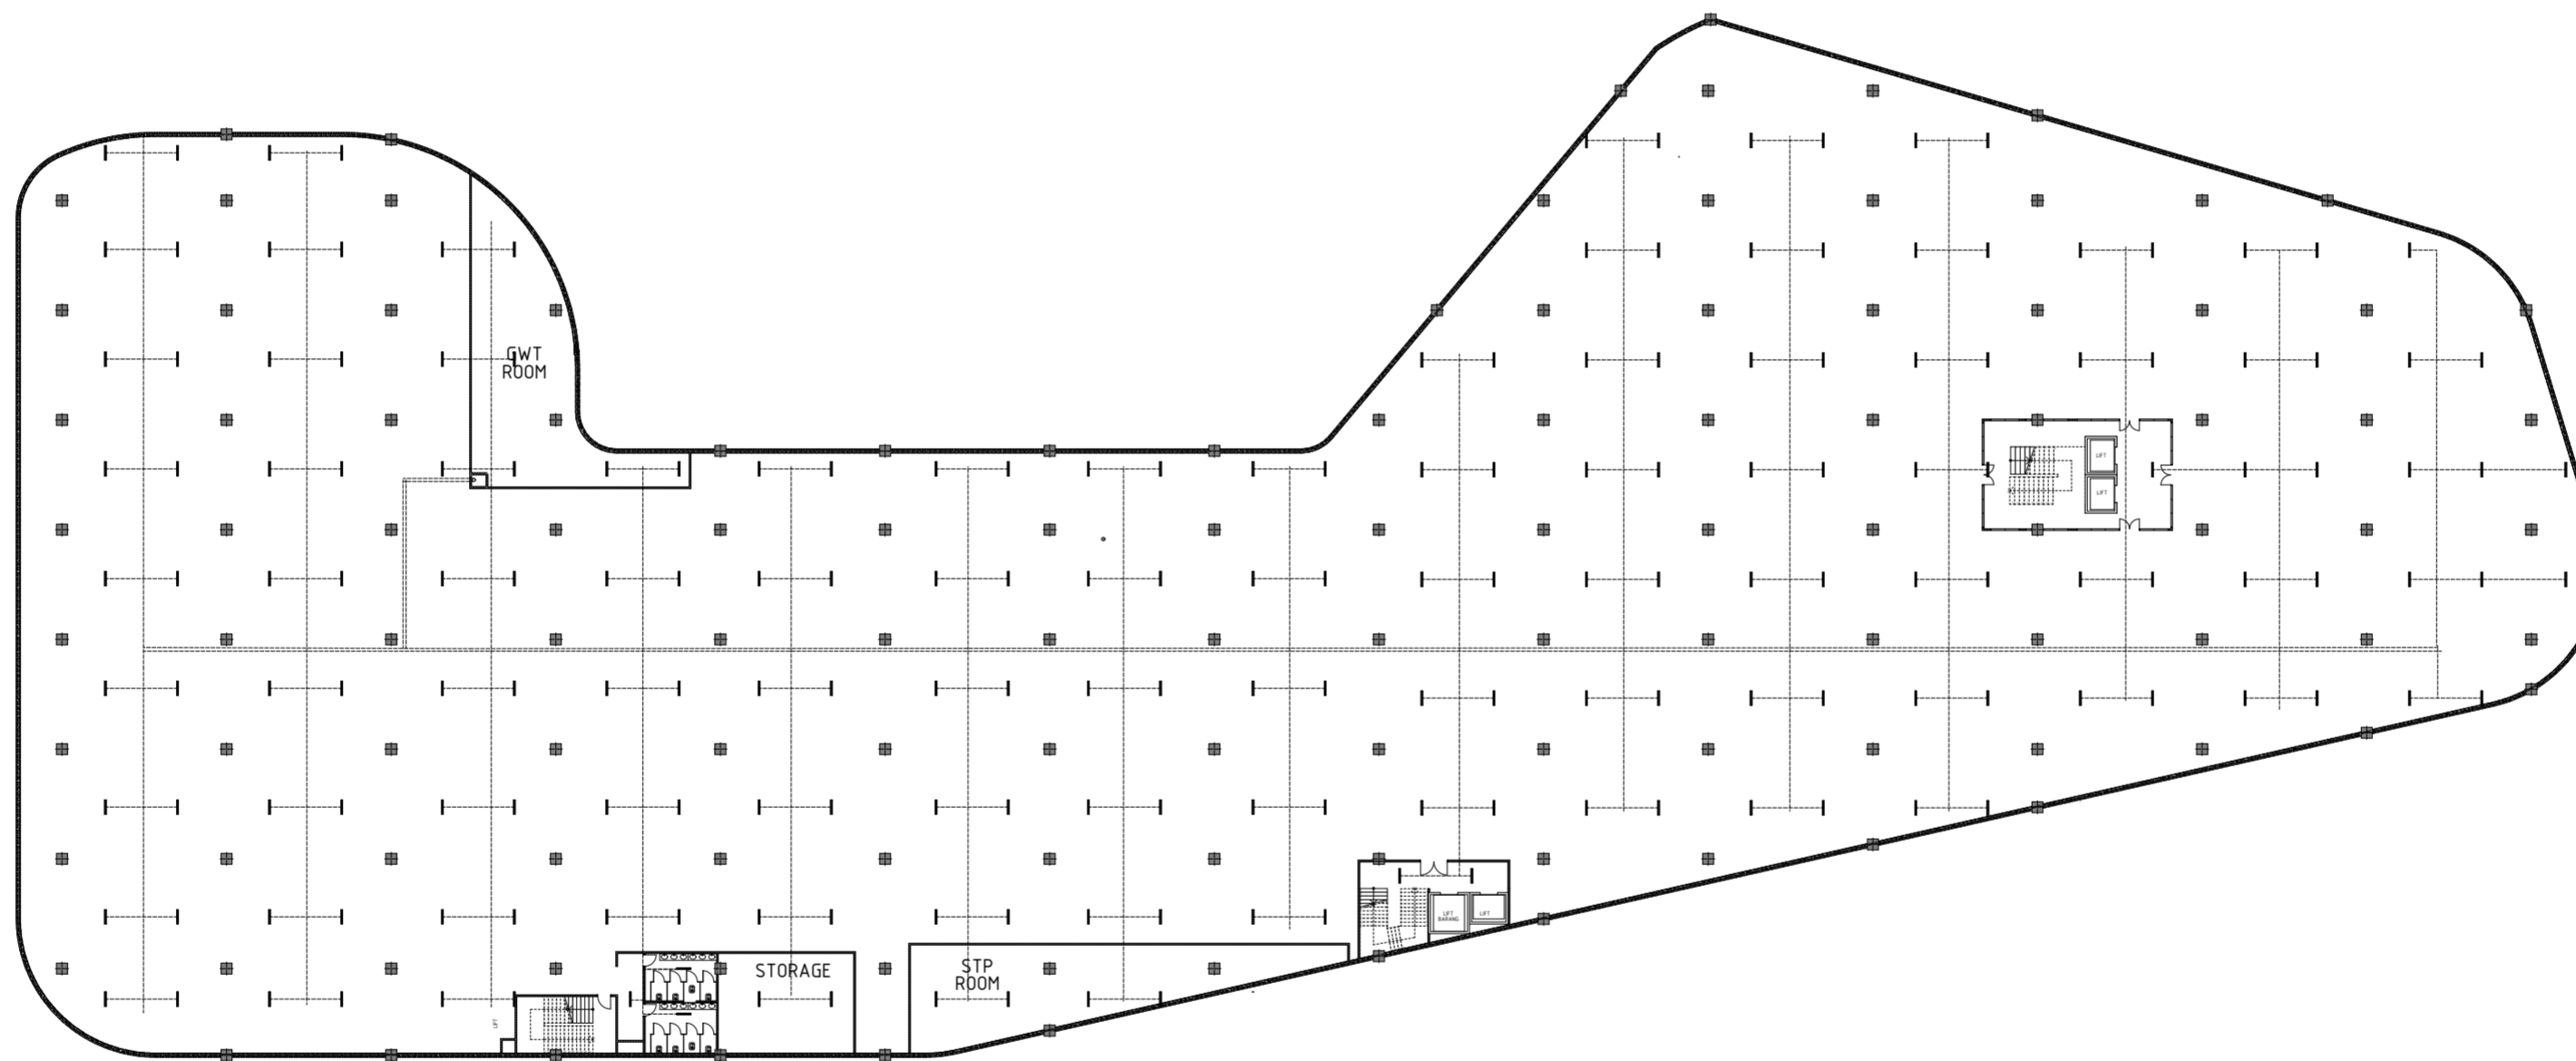

**SKEMA TITIK LAMPU BASEMENT-2**

SKALA 1 : 500



DEPARTMENT OF ARCHITECTURE  
 FACULTY OF ENGINEERING AND PLANING  
 ISLAMIC UNIVERSITY OF INDONESIA  
 Jl. Kaliurang, km 14,5, Yogyakarta



PROJECT NAME  
 Mixed Use Bangunan Pasar  
 Tradisional, Terminal Bus, Dan  
 Townhouse di Kawasan Zona III  
 Prambanan



STUDENT ID  
 Chessariajeng Merlina  
 13512115

DRAWING TITLE  
 SKEMA PENCAHAYAAN BASEMENT-2

LECTURER  
 Ir. Suparwoko., MURP., PhD

DRAWING SCALE  
 1 : 500


NOTE	PAGE
	TOTAL

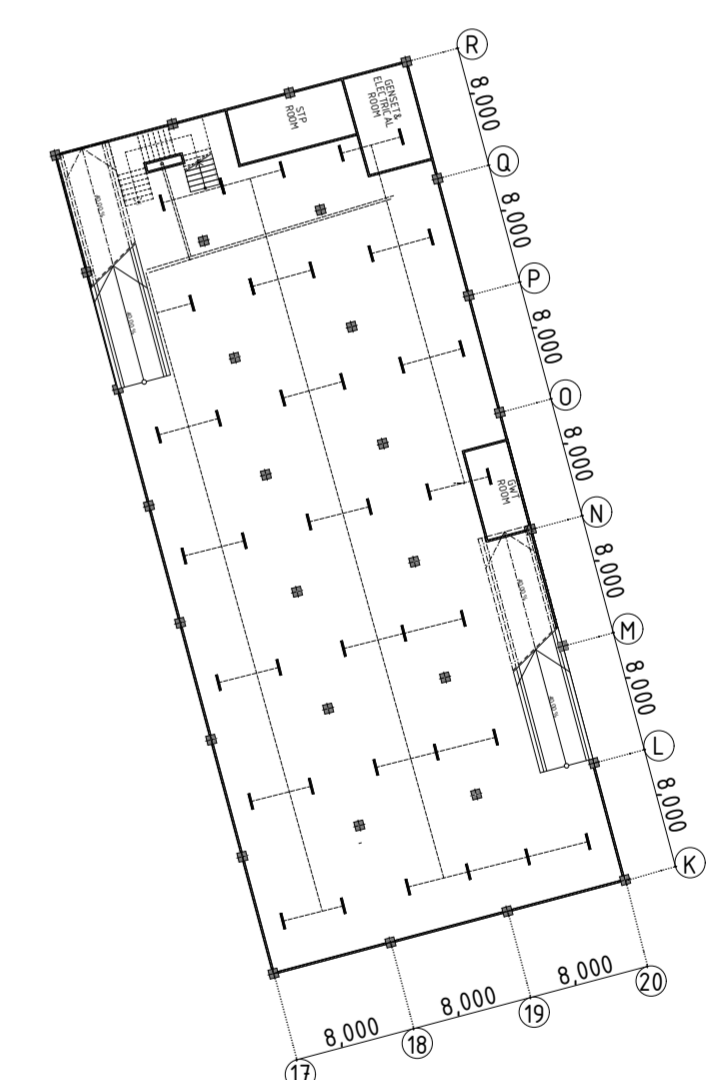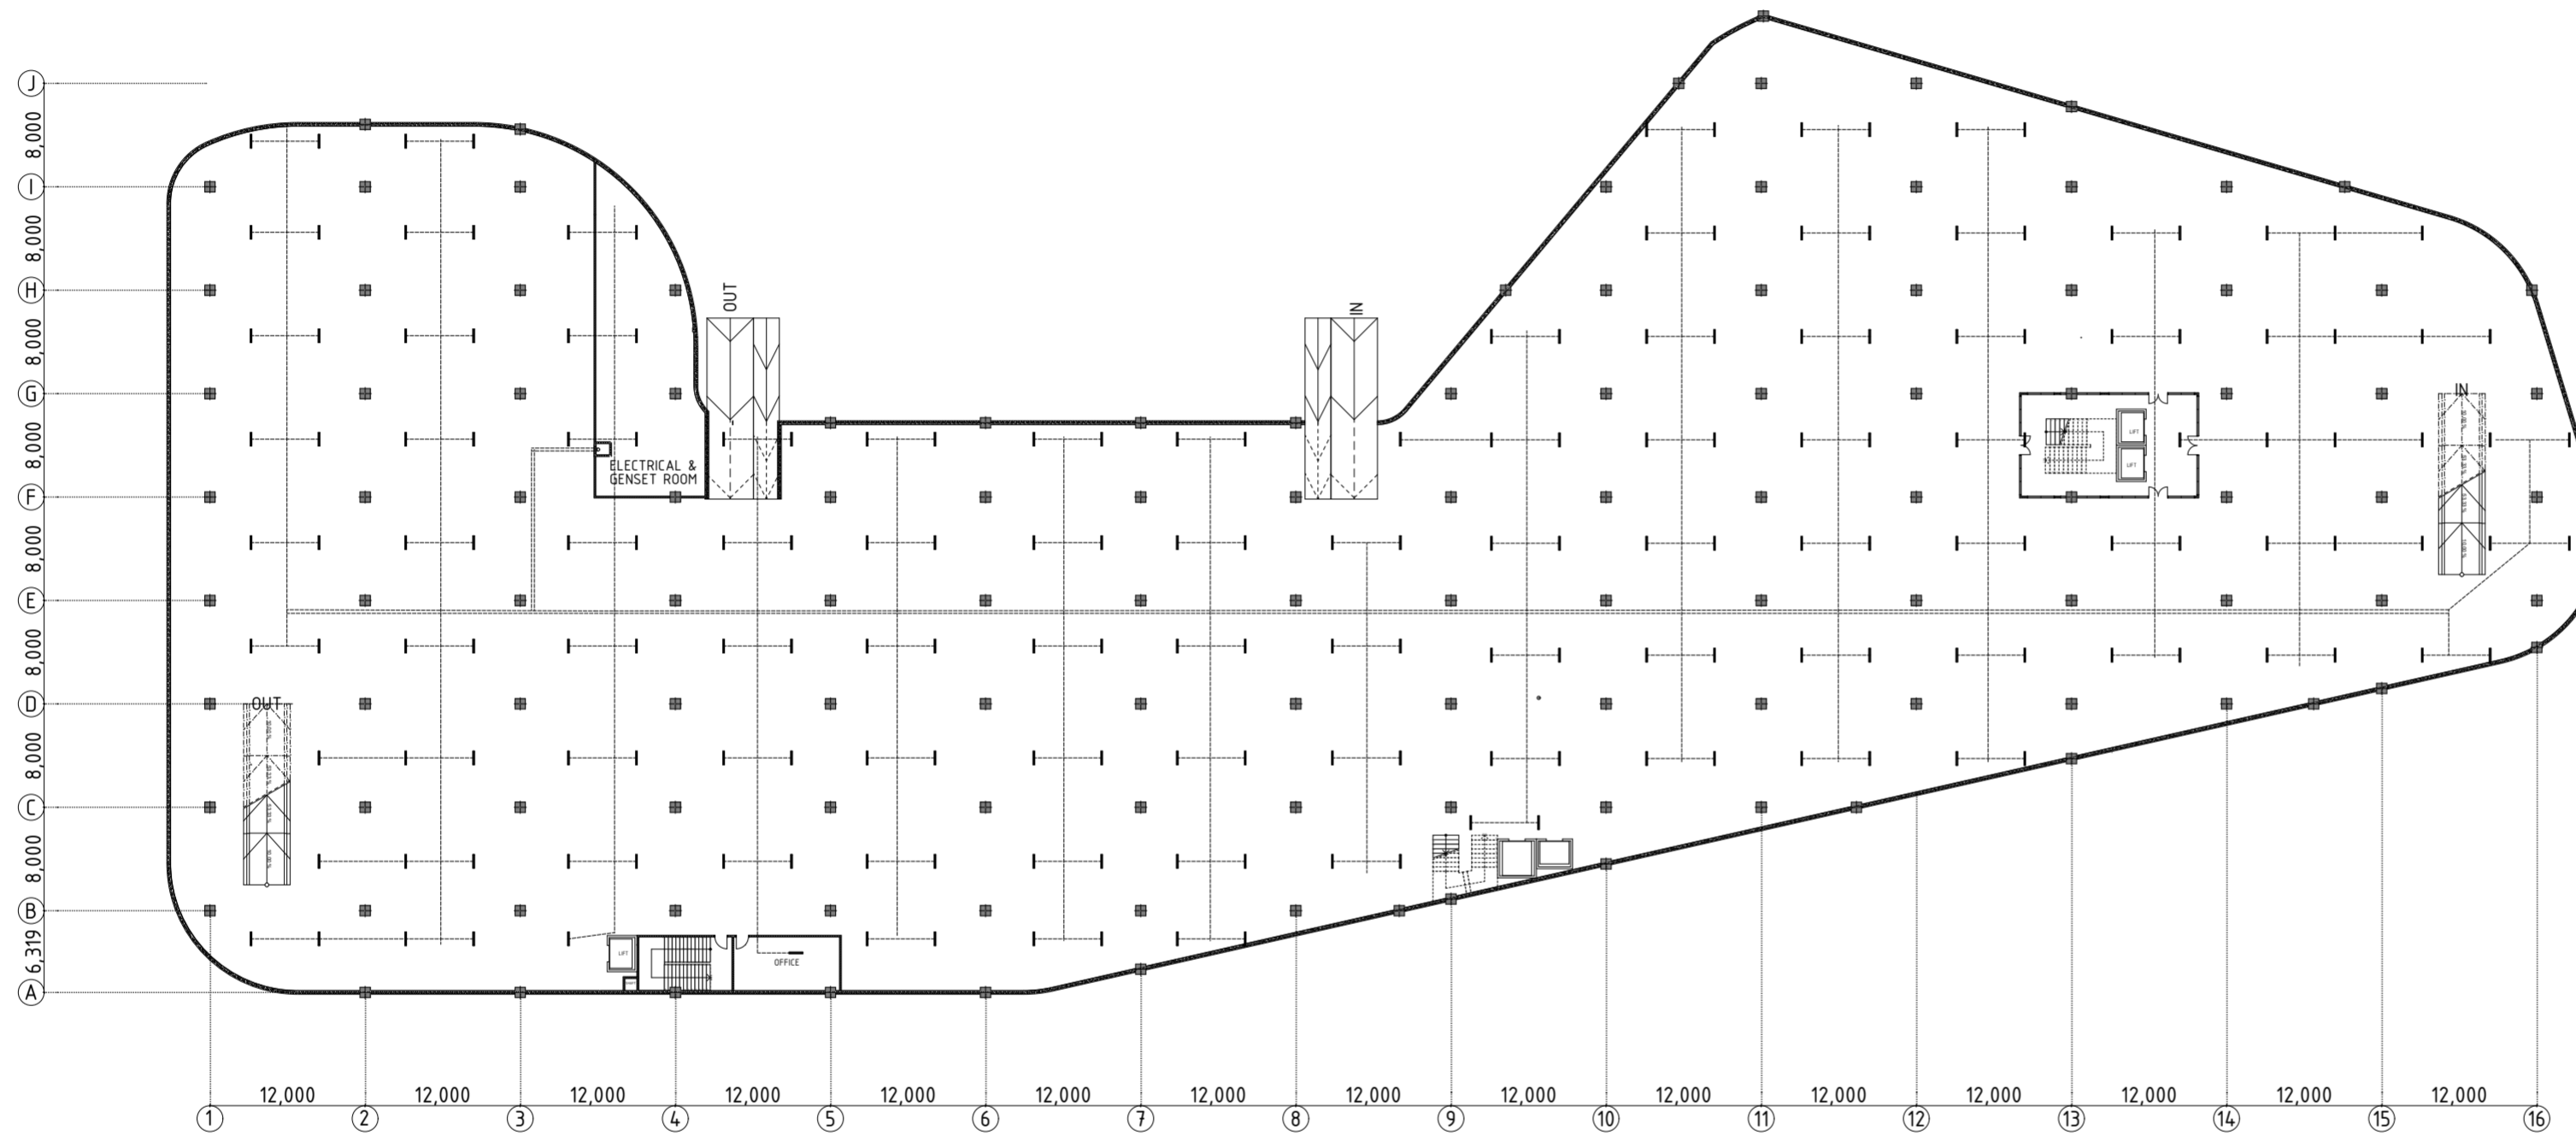

**SKEMA TITIK LAMPU BASEMENT-1**  
SKALA 1 : 500



DEPARTMENT OF ARCHITECTURE  
FACULTY OF ENGINEERING AND PLANING  
ISLAMIC UNIVERSITY OF INDONESIA  
Jl. Kaliurang, km 14,5, Yogyakarta

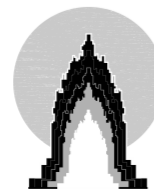

PROJECT NAME  
Mixed Use Bangunan Pasar  
Tradisional, Terminal Bus, Dan  
Townhouse di Kawasan Zona III  
Prambanan

STUDENT ID  
Chessariajeng Merlina  
13512115

LECTURER  
Ir. Suparwoko., MURP., PhD



DRAWING TITLE  
SKEMA PENCAHAYAAN BASEMENT-1

DRAWING SCALE  
1 : 500

NOTE


PAGE

TOTAL

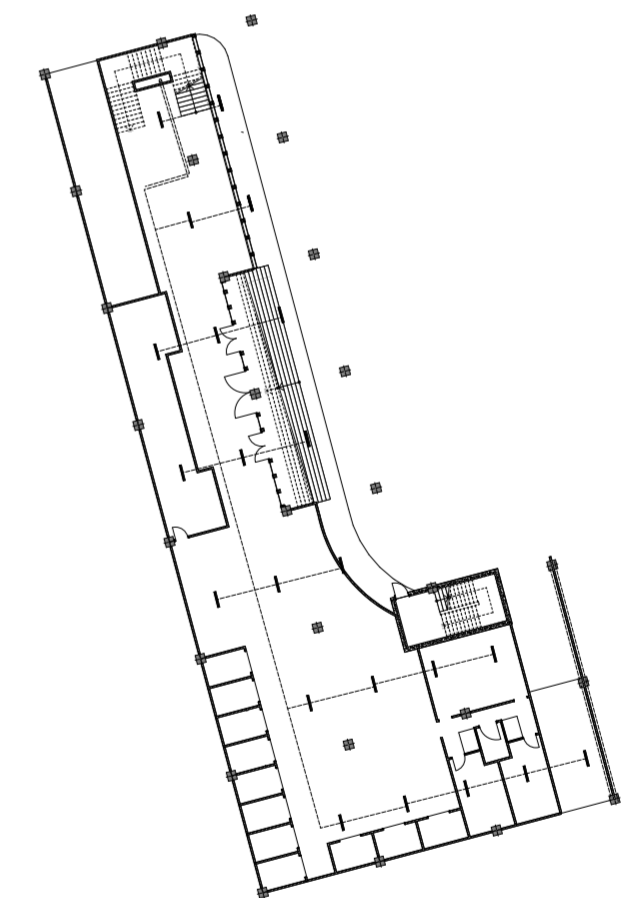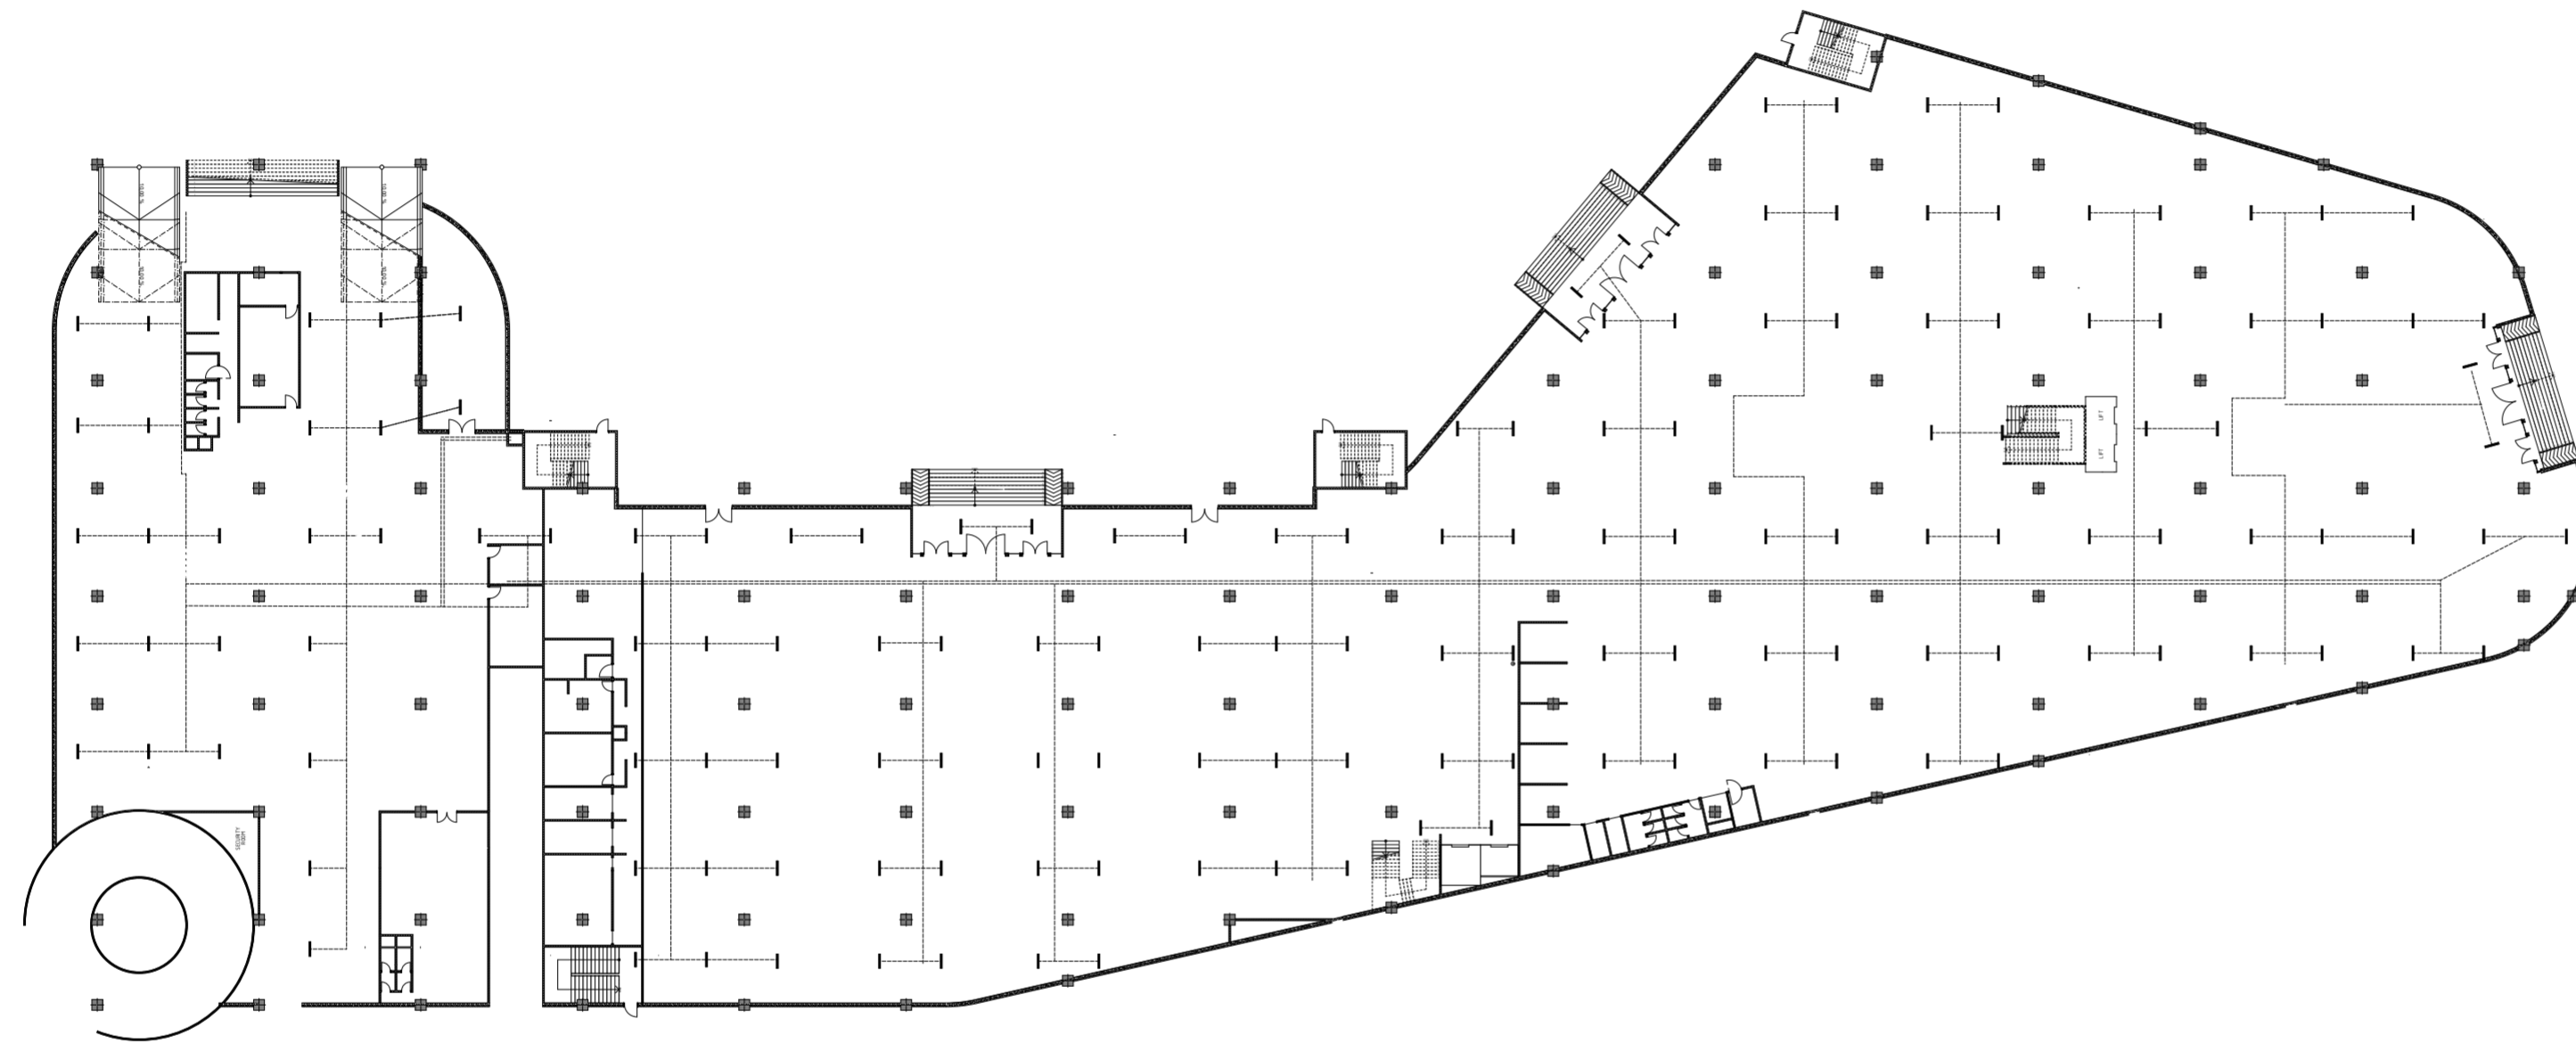

**SKEMA TITIK LAMPU LANTAI DASAR**

SKALA 1 : 500

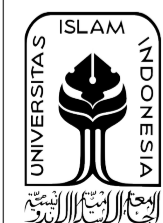

DEPARTMENT OF ARCHITECTURE  
 FACULTY OF ENGINEERING AND PLANING  
 ISLAMIC UNIVERSITY OF INDONESIA  
 Jl. Kaliurang, km 14,5, Yogyakarta



PROJECT NAME  
 Mixed Use Bangunan Pasar  
 Tradisional, Terminal Bus, Dan  
 Townhouse di Kawasan Zona III  
 Prambanan

STUDENT ID  
 Chessariajeng Merlina  
 13512115

LECTURER  
 Ir. Suparwoko., MURP., PhD



NOTE

PAGE

DRAWING TITLE  
 SKEMA PENCAHAYAAN LANTAI DASAR

DRAWING SCALE  
 1 : 500

TOTAL

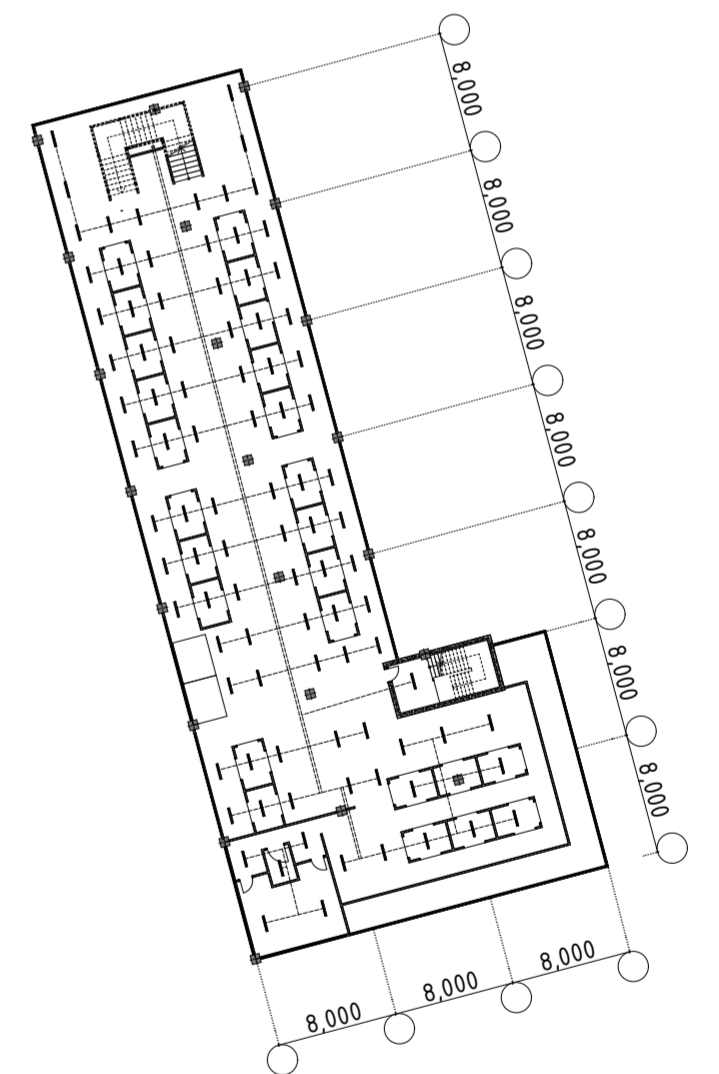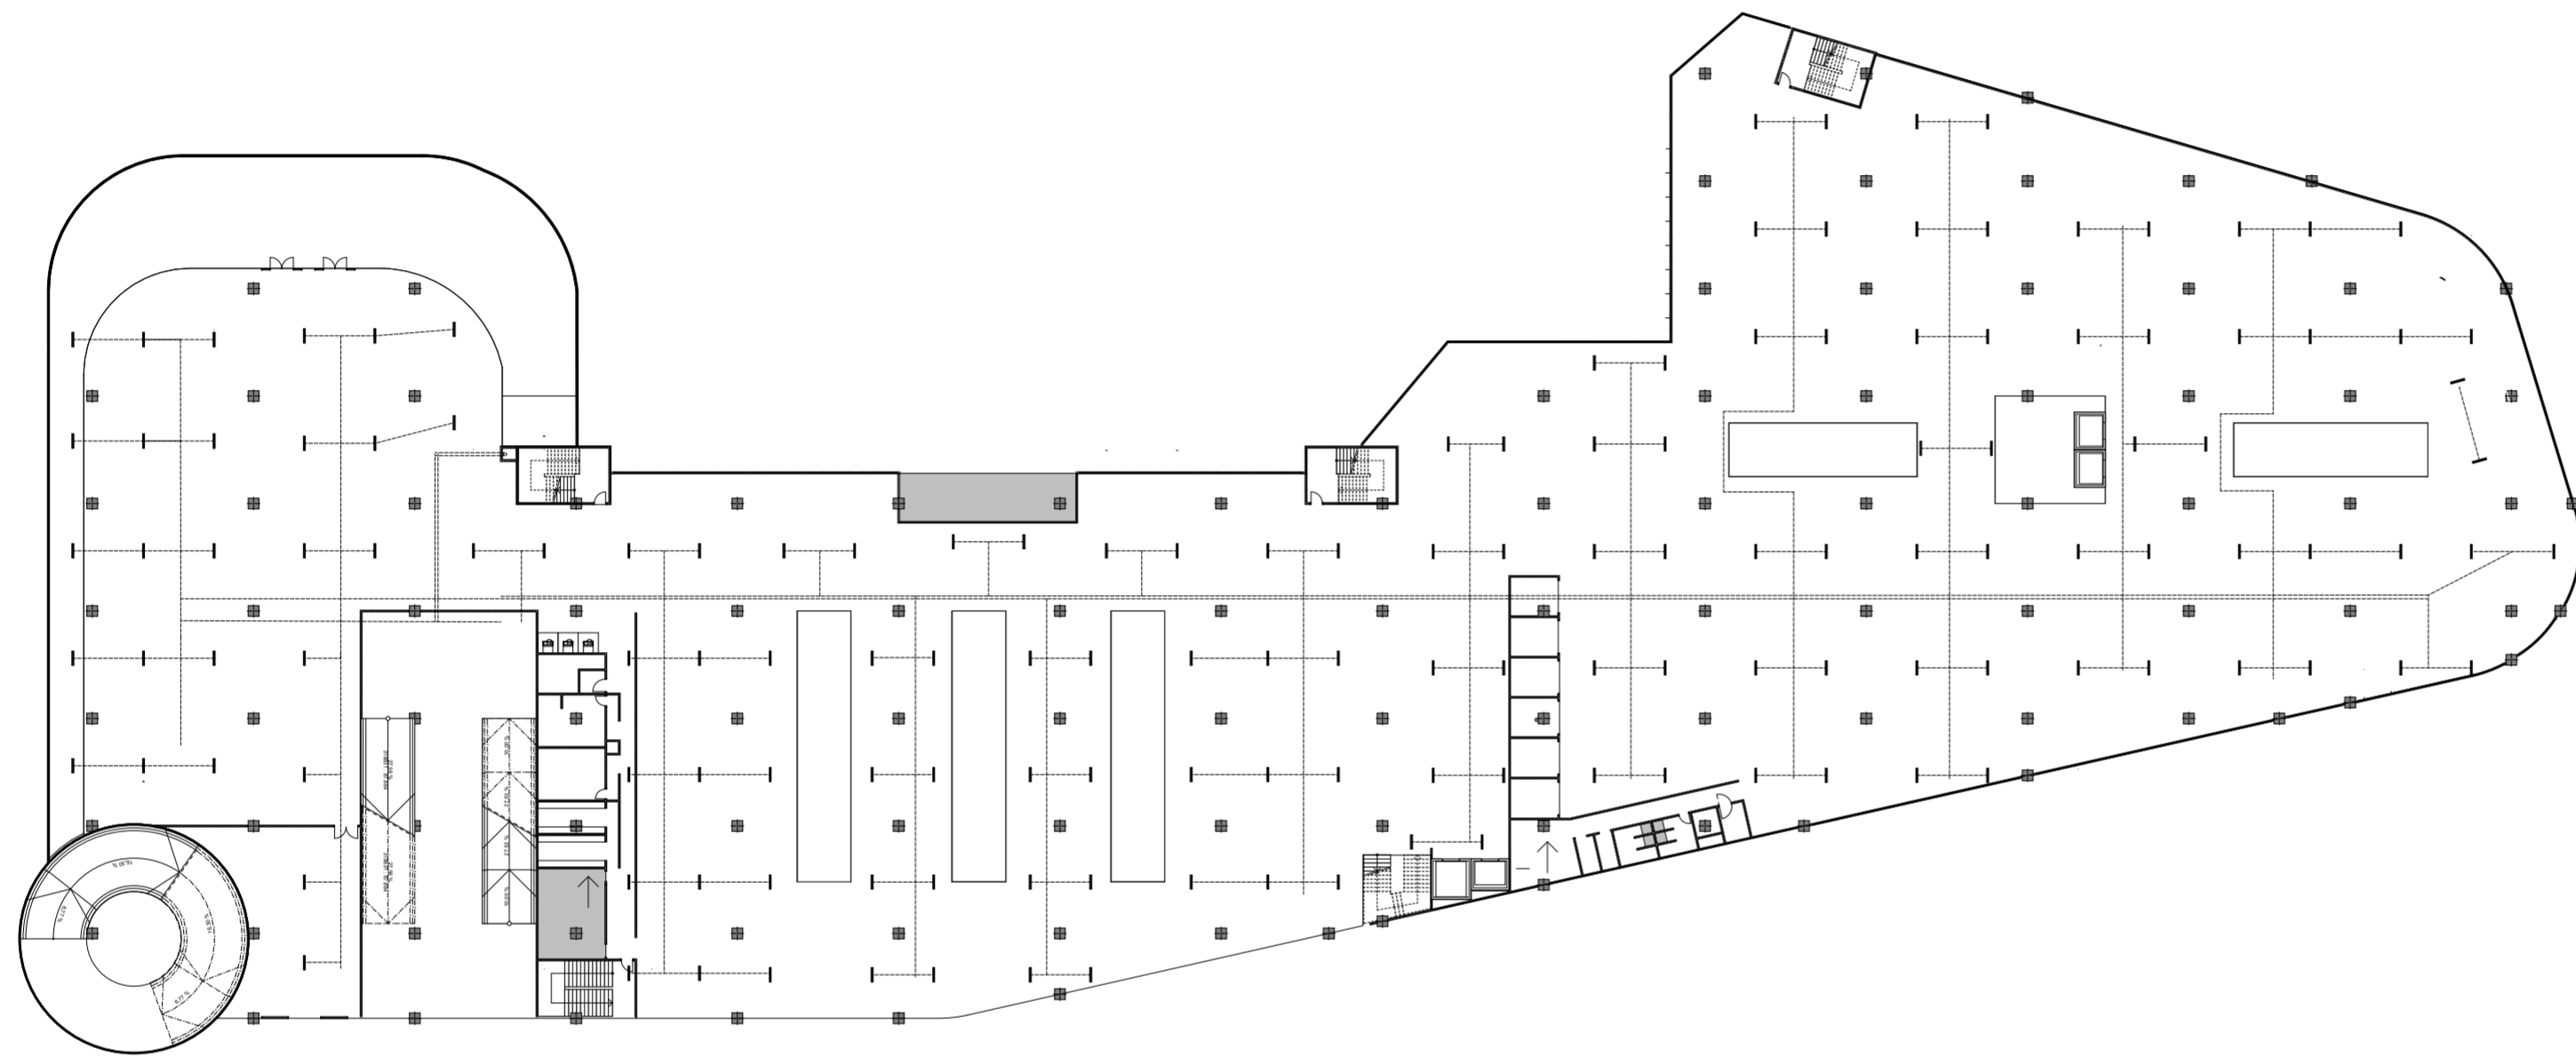

**SKEMA TITIK LAMPU LANTAI 1**

SKALA 1 : 500



DEPARTMENT OF ARCHITECTURE  
 FACULTY OF ENGINEERING AND PLANING  
 ISLAMIC UNIVERSITY OF INDONESIA  
 Jl. Kaliurang, km 14,5, Yogyakarta



PROJECT NAME  
 Mixed Use Bangunan Pasar  
 Tradisional, Terminal Bus, Dan  
 Townhouse di Kawasan Zona III  
 Prambanan

STUDENT ID  
 Chessariajeng Merlina  
 13512115

DRAWING TITLE  
 SKEMA PENCAHAYAAN LANTAI 1


LECTURER  
 Ir. Suparwoko., MURP., PhD

DRAWING SCALE  
 1 : 500

NOTE

PAGE

TOTAL

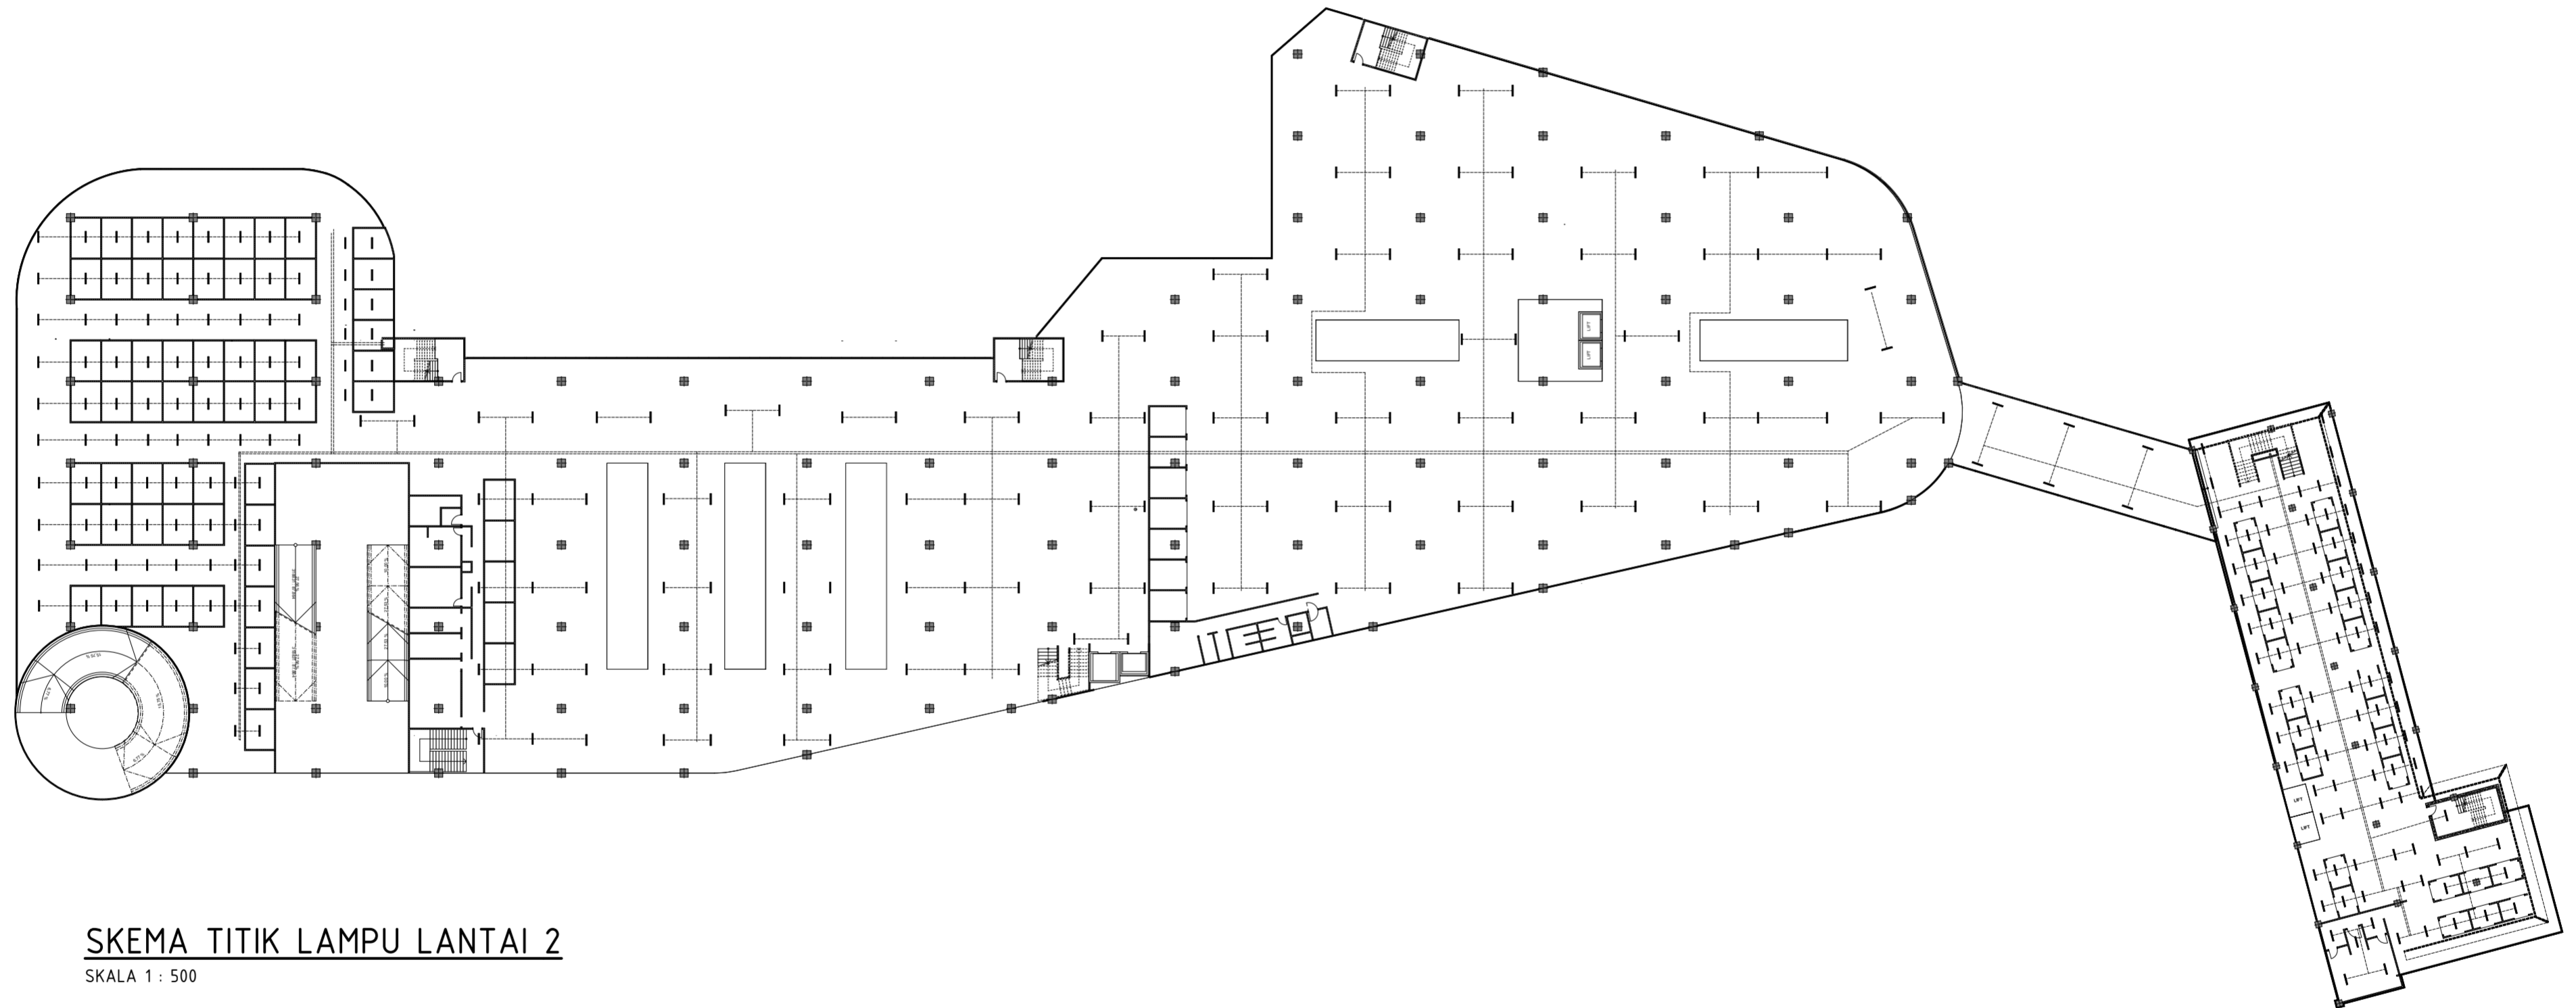

DEPARTMENT OF ARCHITECTURE  
FACULTY OF ENGINEERING AND PLANING  
ISLAMIC UNIVERSITY OF INDONESIA  
Jl. Kaliurang, km 14,5, Yogyakarta



PROJECT NAME  
Mixed Use Bangunan Pasar  
Tradisional, Terminal Bus, Dan  
Townhouse di Kawasan Zona III  
Prambanan

STUDENT ID  
Chessariajeng Merlina  
13512115

DRAWING TITLE  
SKEMA PENCAHAYAAN LANTAI 2


LECTURER  
Ir. Suparwoko., MURP., PhD

DRAWING SCALE  
1 : 500


NOTE

PAGE

TOTAL

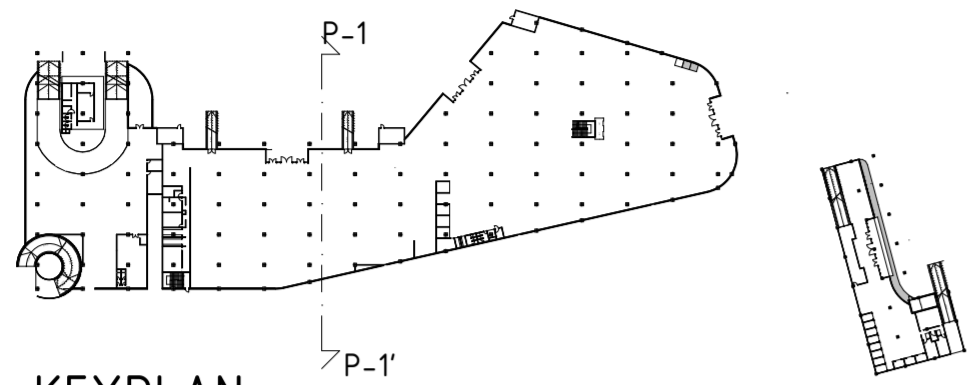

**KEYPLAN**  
SKALA 1 : 2000

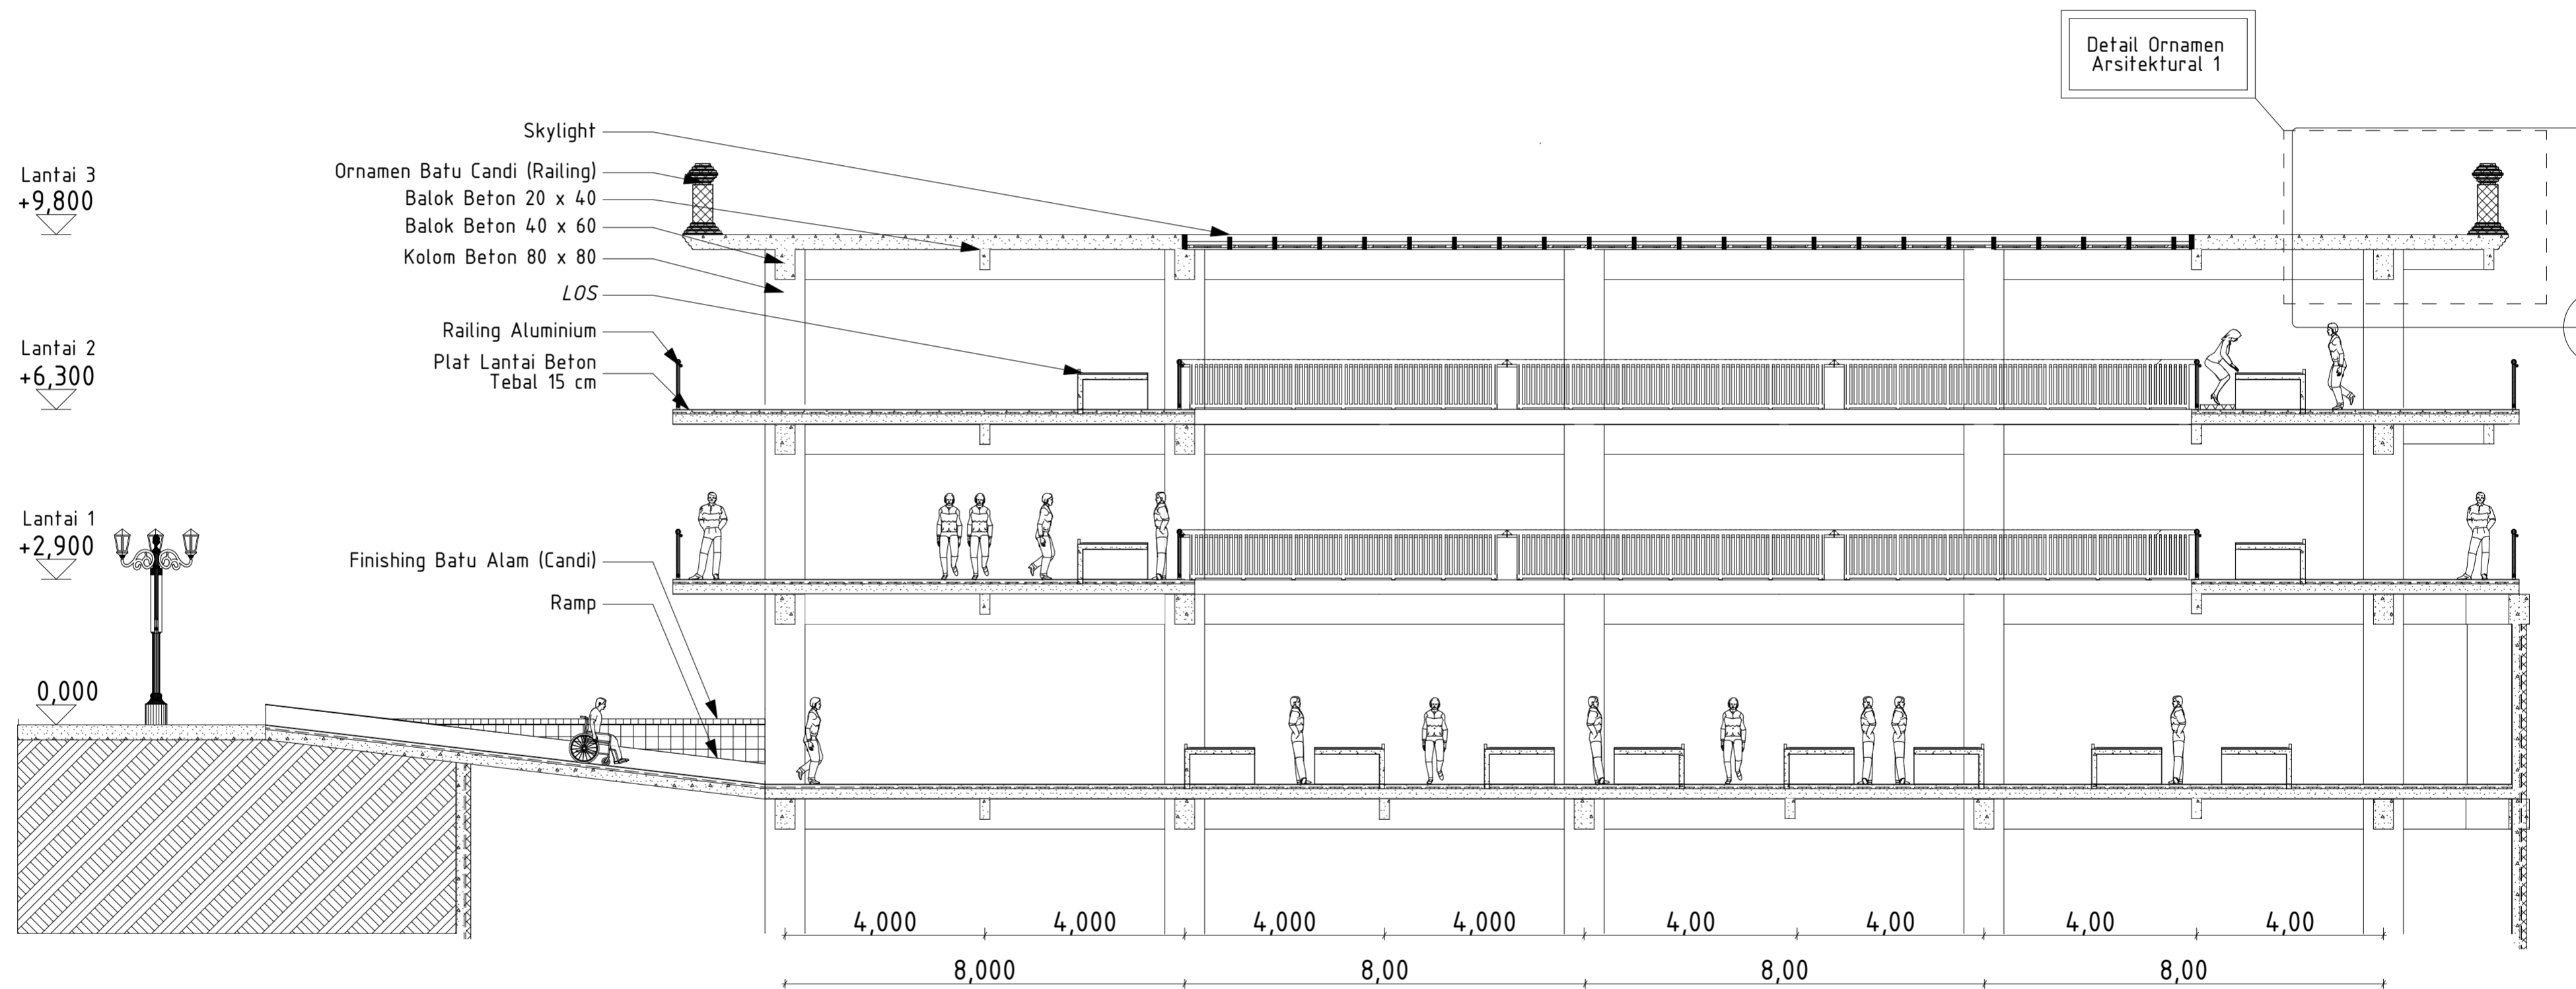

**POTONGAN BANGUNAN P-1**  
SKALA 1 : 500



DEPARTMENT OF ARCHITECTURE  
FACULTY OF ENGINEERING AND PLANING  
ISLAMIC UNIVERSITY OF INDONESIA  
Jl. Kaliurang, km 14,5, Yogyakarta



PROJECT NAME  
Mixed Use Bangunan Pasar  
Tradisional, Terminal Bus, Dan  
Townhouse di Kawasan Zona III  
Prambanan


STUDENT ID  
Chessarijeng Merlina  
13512115

DRAWING TITLE  
POTONGAN BANGUNAN



LECTURER  
Ir. Suparwoko., MURP., PhD

DRAWING SCALE  
1 : 500


NOTE	PAGE
	TOTAL

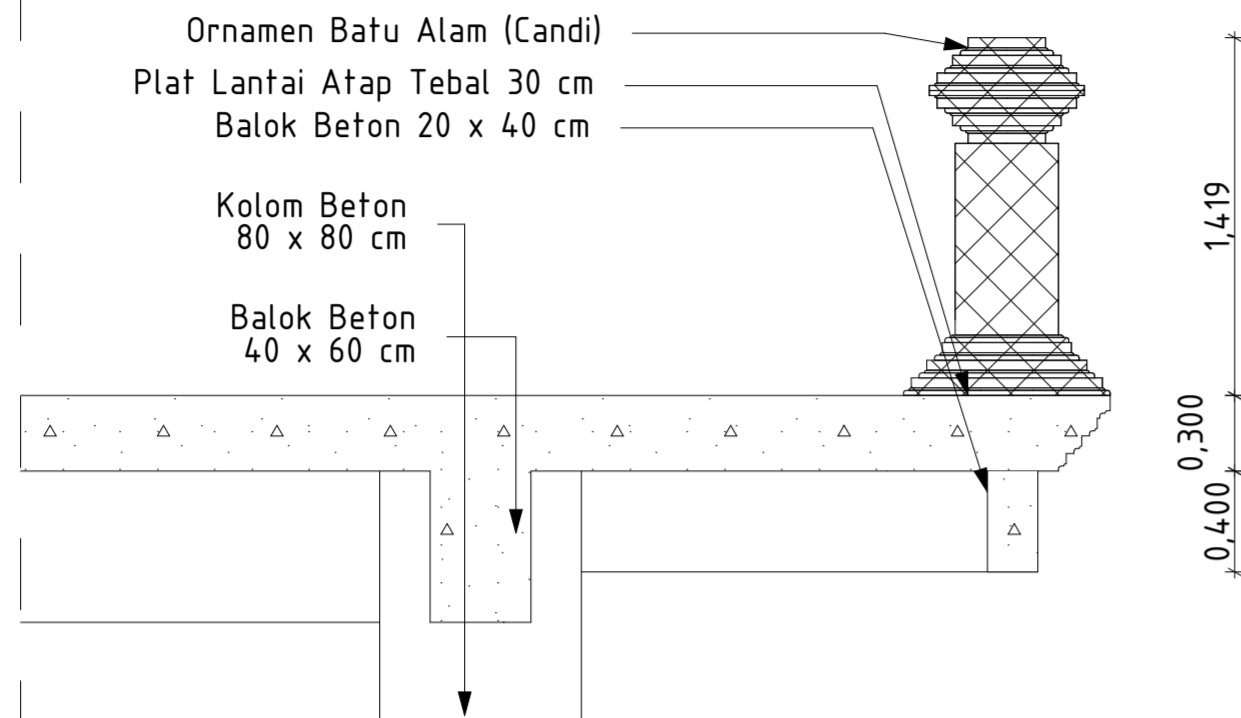

**DETAIL POTONGAN ORNAMEN**  
SKALA 1 : 30

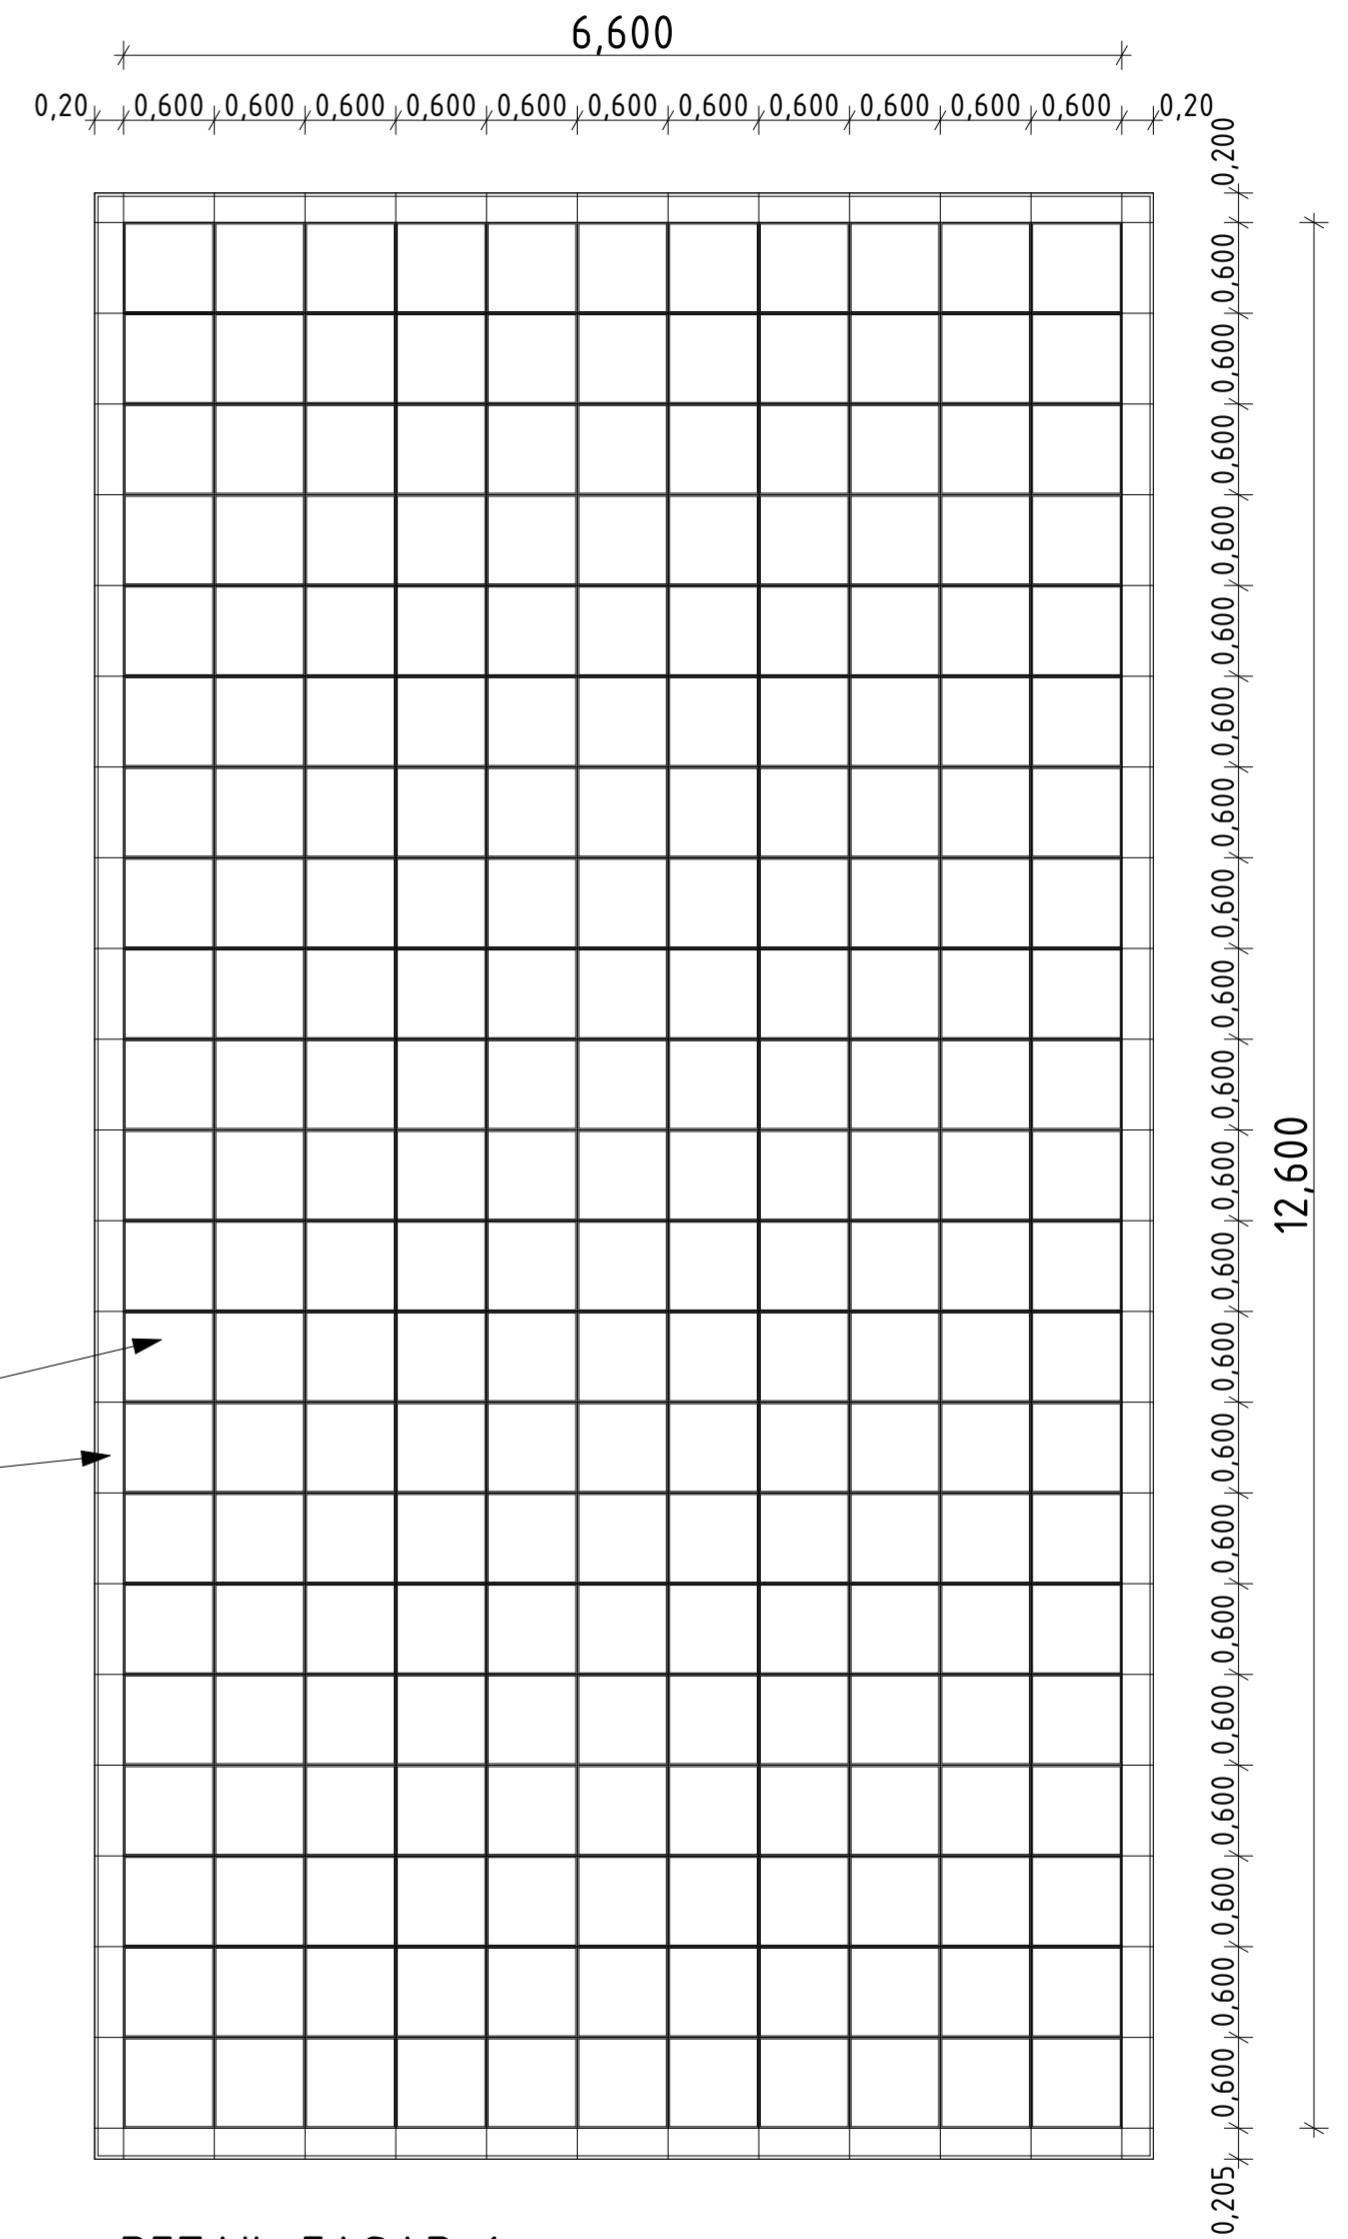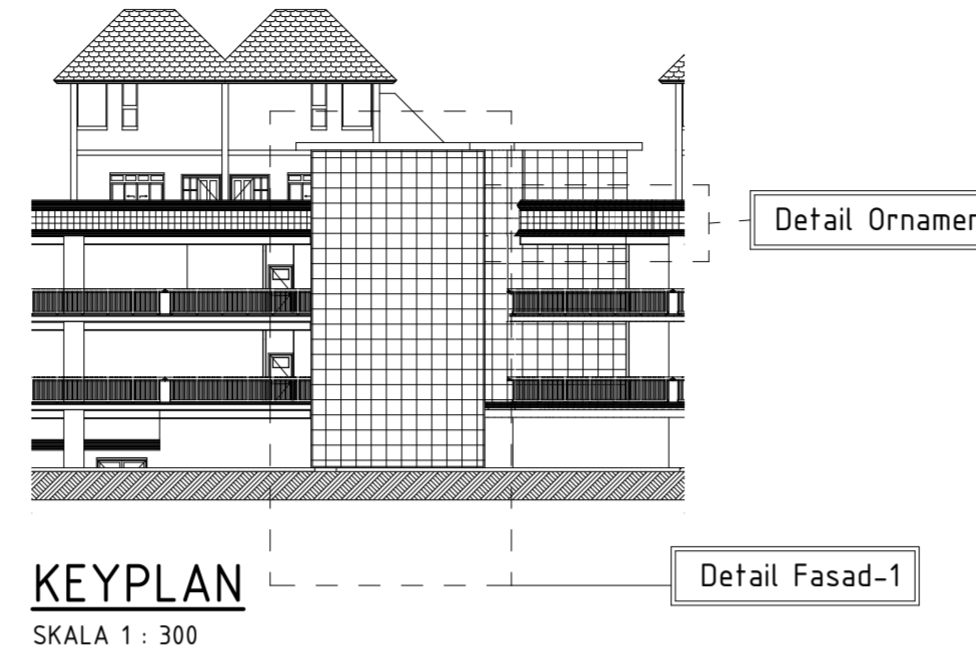


**DETAIL FASAD-1**  
SKALA 1 : 50

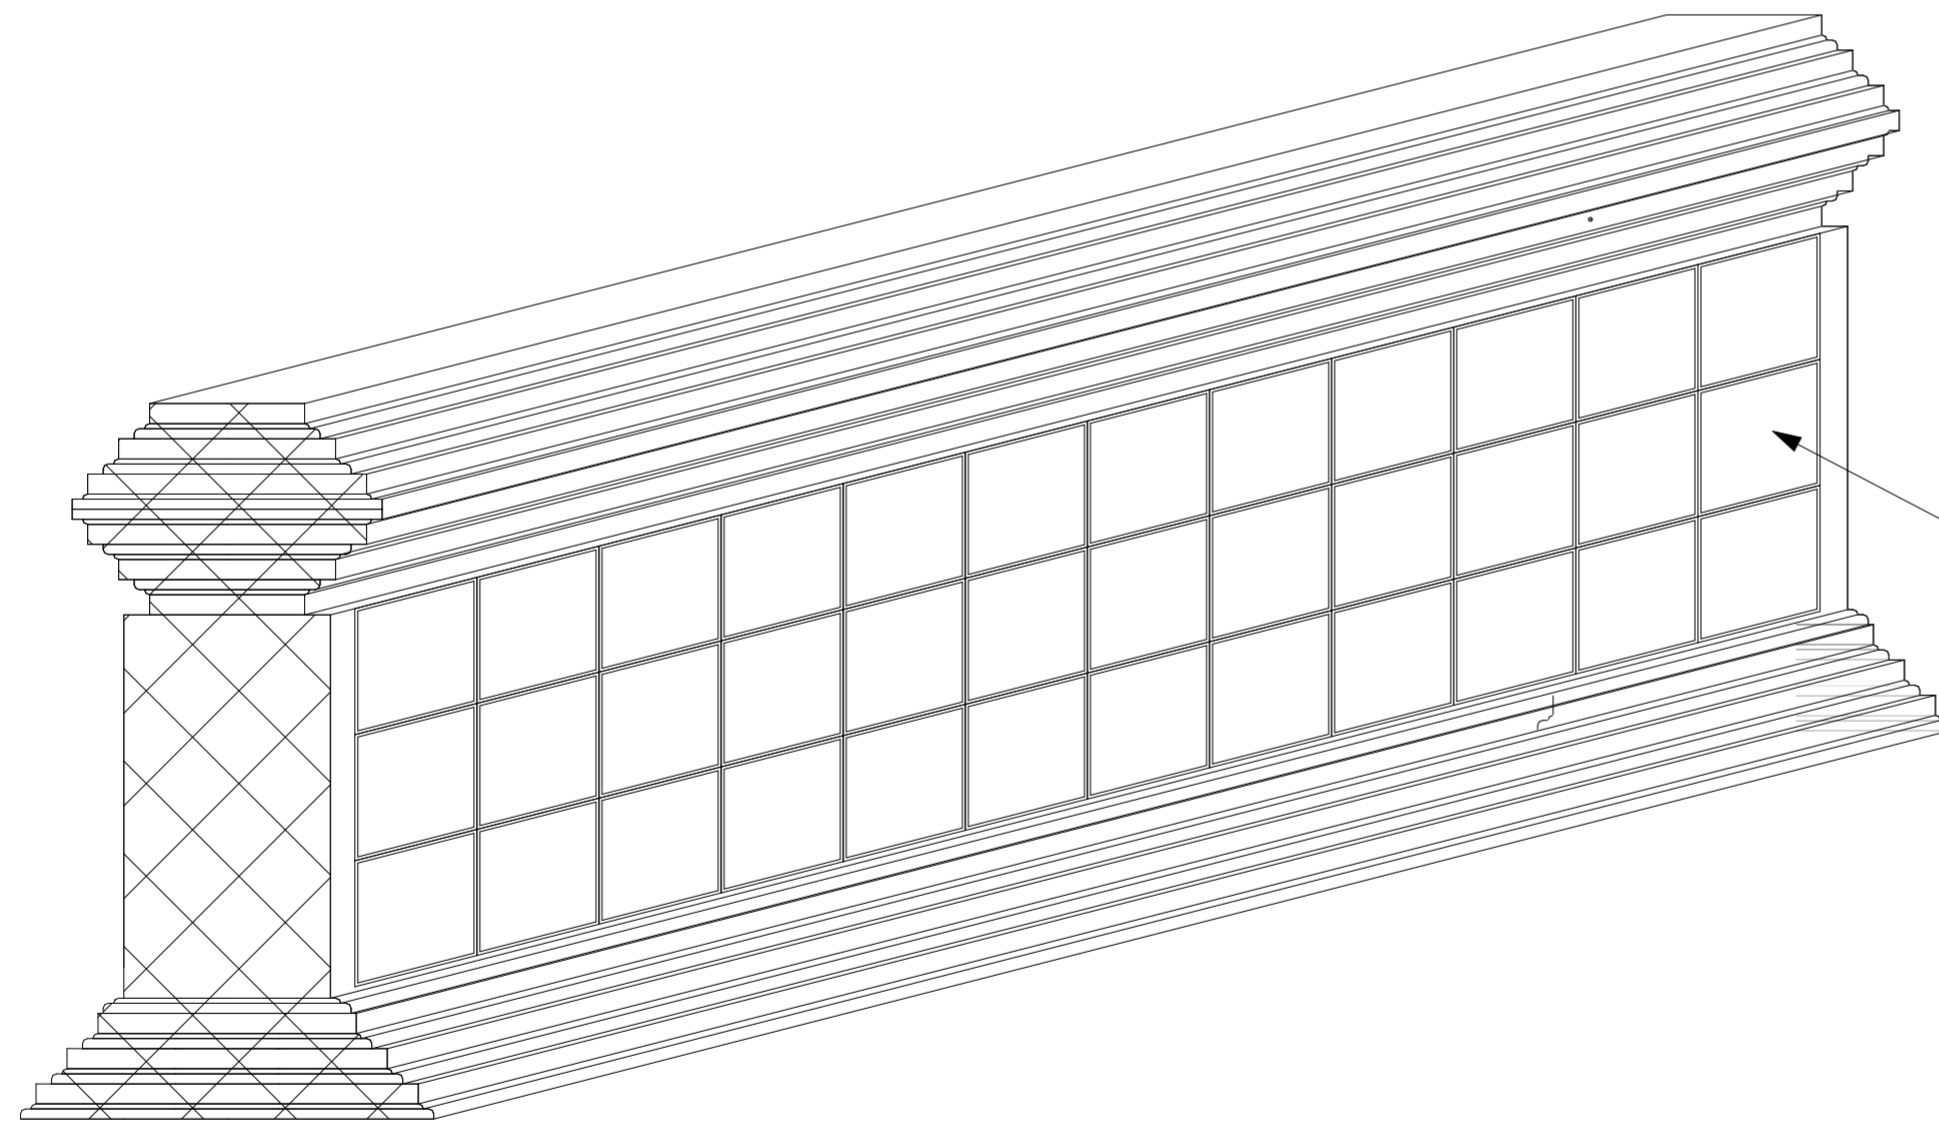

**AKSONOMETRI PROFIL ORNAMEN**  
SKALA 1 : 15



DEPARTMENT OF ARCHITECTURE  
FACULTY OF ENGINEERING AND PLANING  
ISLAMIC UNIVERSITY OF INDONESIA  
Jl. Kaliurang, km 14,5, Yogyakarta

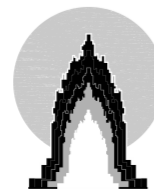

PROJECT NAME  
Mixed Use Bangunan Pasar  
Tradisional, Terminal Bus, Dan  
Townhouse di Kawasan Zona III  
Prambanan

STUDENT ID  
Chessariajeng Merlina  
13512115


LECTURER  
Ir. Suparwoko., MURP., PhD

DRAWING TITLE  
DETAIL ARSITEKTURAL BANGUNAN

DRAWING SCALE


NOTE	PAGE
	TOTAL



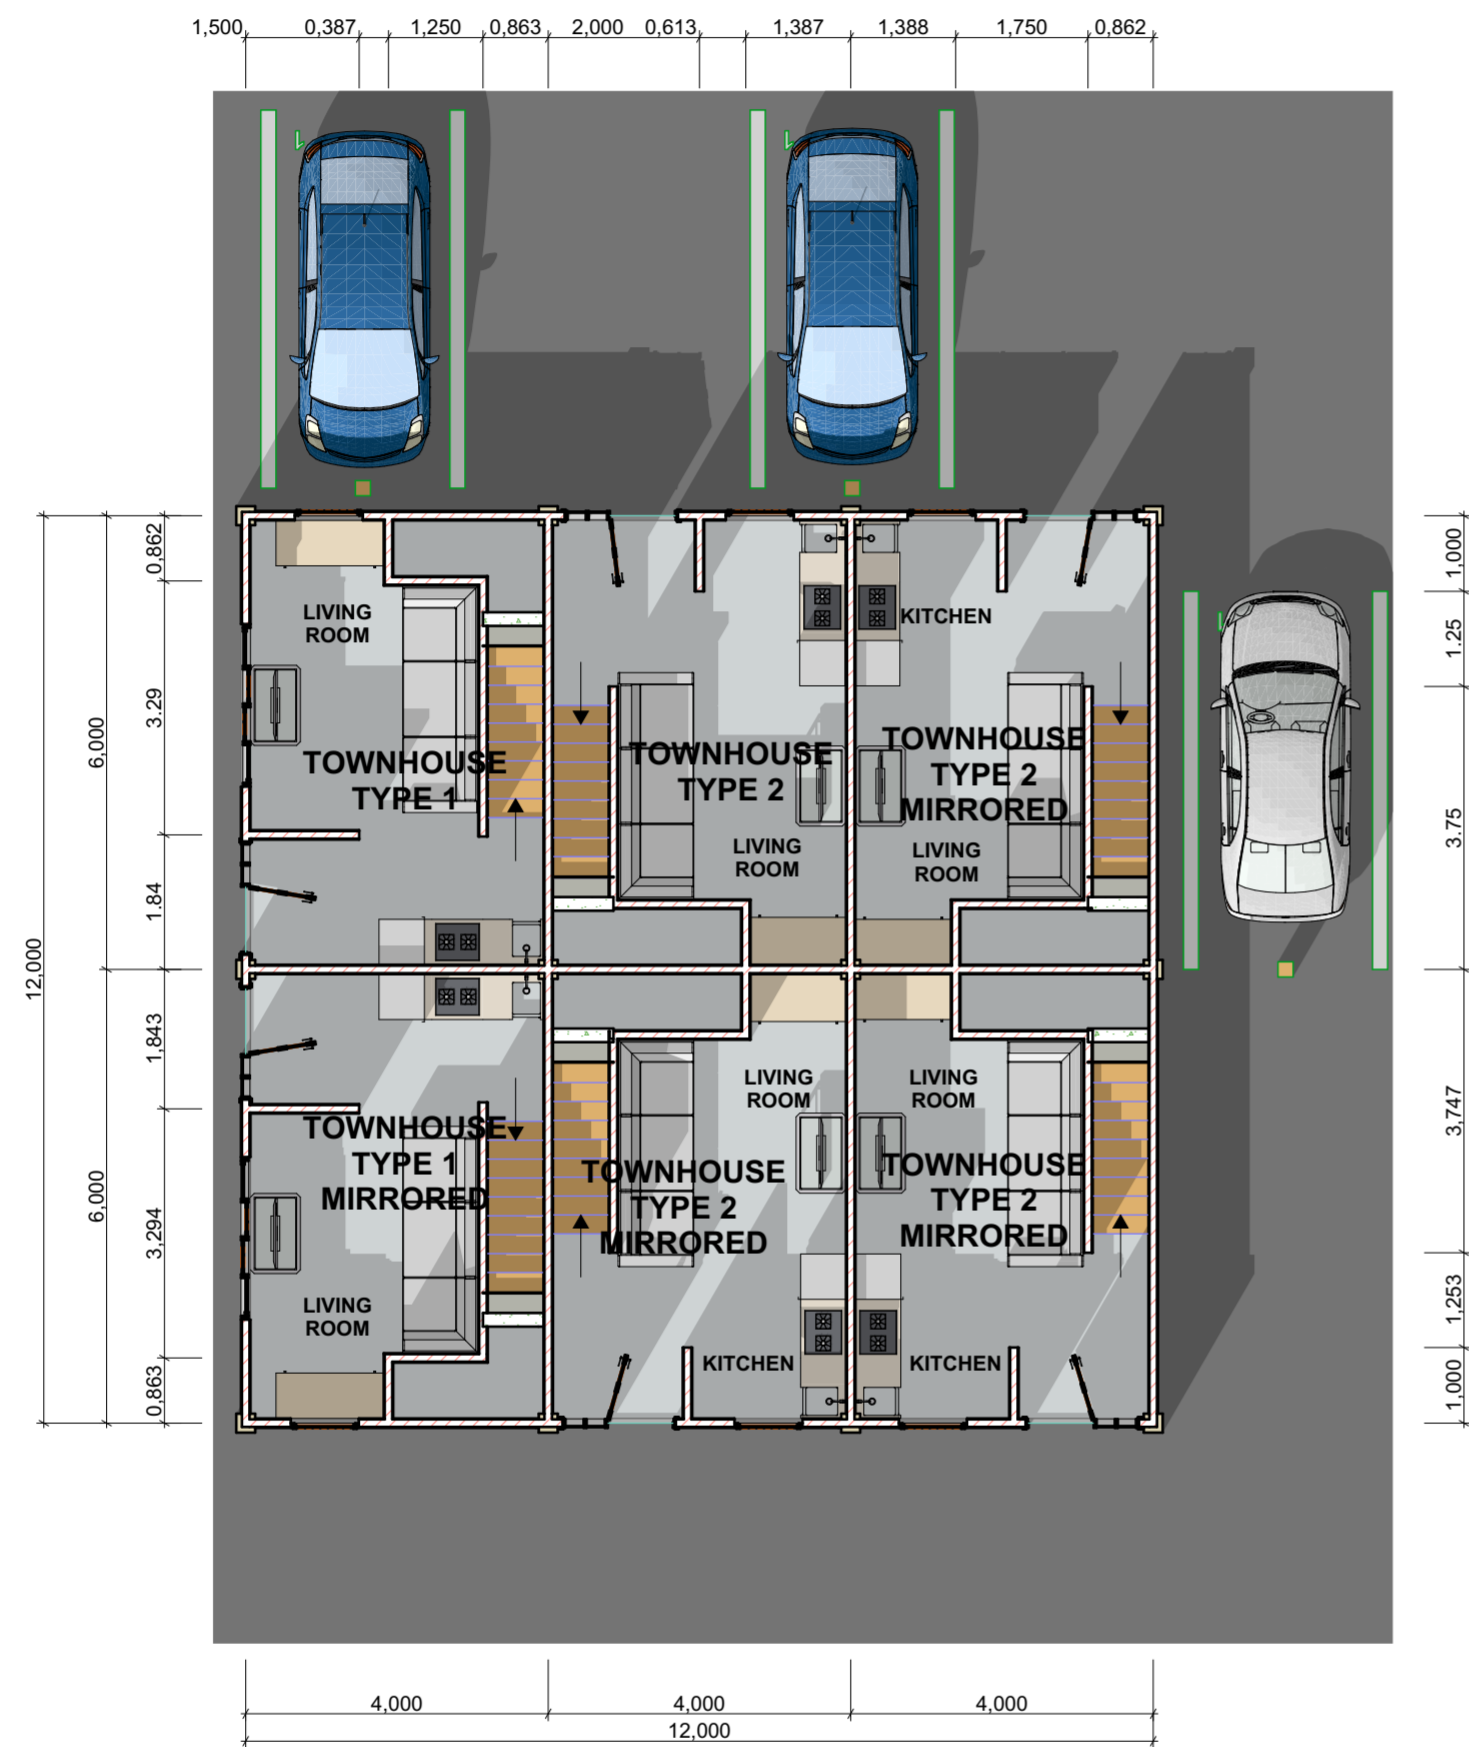

**DENAH TOWNHOUSE LANTAI 1**

SKALA 1 : 100

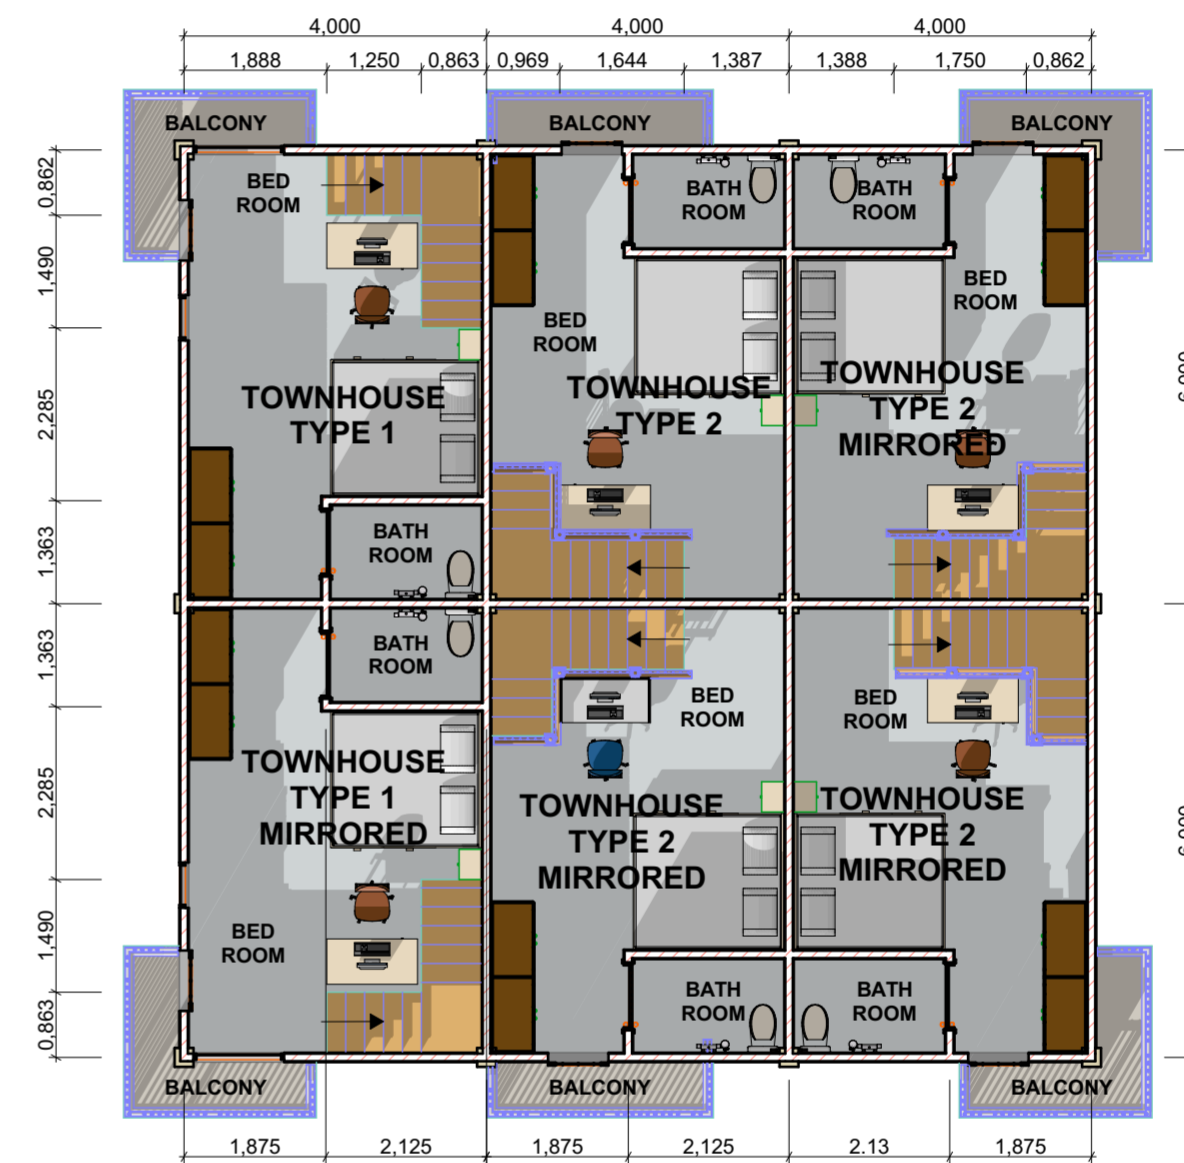


**DENAH TOWNHOUSE LANTAI 2**

SKALA 1 : 100



DEPARTMENT OF ARCHITECTURE  
FACULTY OF ENGINEERING AND PLANING  
ISLAMIC UNIVERSITY OF INDONESIA  
Jl. Kaliurang, km 14,5, Yogyakarta

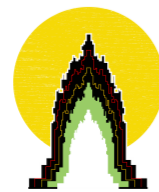

PROJECT NAME  
Mixed Use Bangunan Pasar  
Tradisional, Terminal Bus, Dan  
Townhouse di Kawasan Zona III  
Prambanan

STUDENT ID  
Chessariajeng Merlina  
13512115

DRAWING TITLE  
DENAH TOWNHOUSE

LECTURER  
Ir. Suparwoko., MURP., PhD


DRAWING SCALE  
1 : 100

NOTE	PAGE
	TOTAL





DEPARTMENT OF ARCHITECTURE  
 FACULTY OF ENGINEERING AND PLANING  
 ISLAMIC UNIVERSITY OF INDONESIA  
 Jl. Kaliurang, km 14,5, Yogyakarta

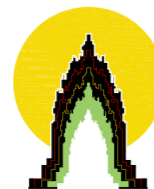

PROJECT NAME  
 Mixed Use Bangunan Pasar  
 Tradisional, Terminal Bus, Dan  
 Townhouse di Kawasan Zona III  
 Prambanan

STUDENT ID  
 Chessariajeng Merlina  
 13512115

DRAWING TITLE  
 EKSTERIOR PASAR

LECTURER  
 Ir. Suparwoko., MURP., PhD

DRAWING SCALE

NOTE


PAGE

TOTAL





DEPARTMENT OF ARCHITECTURE  
 FACULTY OF ENGINEERING AND PLANING  
 ISLAMIC UNIVERSITY OF INDONESIA  
 Jl. Kaliurang, km 14,5, Yogyakarta

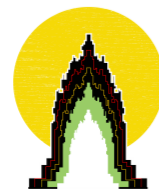

PROJECT NAME  
 Mixed Use Bangunan Pasar  
 Tradisional, Terminal Bus, Dan  
 Townhouse di Kawasan Zona III  
 Prambanan

STUDENT ID  
 Chessariajeng Merlina  
 13512115

DRAWING TITLE  
 EKSTERIOR PASAR

LECTURER  
 Ir. Suparwoko., MURP., PhD

DRAWING SCALE

NOTE


PAGE

TOTAL





DEPARTMENT OF ARCHITECTURE  
 FACULTY OF ENGINEERING AND PLANING  
 ISLAMIC UNIVERSITY OF INDONESIA  
 Jl. Kaliurang, km 14,5, Yogyakarta

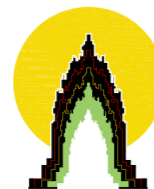

PROJECT NAME  
 Mixed Use Bangunan Pasar  
 Tradisional, Terminal Bus, Dan  
 Townhouse di Kawasan Zona III  
 Prambanan

STUDENT ID  
 Chessariajeng Merlina  
 13512115

DRAWING TITLE  
 INTERIOR PASAR

LECTURER  
 Ir. Suparwoko., MURP., PhD

DRAWING SCALE

NOTE


PAGE

TOTAL





DEPARTMENT OF ARCHITECTURE  
 FACULTY OF ENGINEERING AND PLANING  
 ISLAMIC UNIVERSITY OF INDONESIA  
 Jl. Kaliurang, km 14,5, Yogyakarta

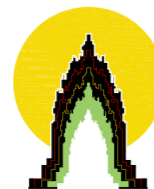

PROJECT NAME  
 Mixed Use Bangunan Pasar  
 Tradisional, Terminal Bus, Dan  
 Townhouse di Kawasan Zona III  
 Prambanan

STUDENT ID  
 Chessariajeng Merlina  
 13512115

DRAWING TITLE  
 EKSTERIOR TERMINAL

LECTURER  
 Ir. Suparwoko., MURP., PhD

DRAWING SCALE

NOTE


PAGE

TOTAL





DEPARTMENT OF ARCHITECTURE  
 FACULTY OF ENGINEERING AND PLANING  
 ISLAMIC UNIVERSITY OF INDONESIA  
 Jl. Kaliurang, km 14,5, Yogyakarta

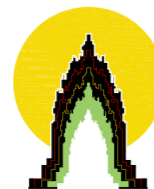

PROJECT NAME  
 Mixed Use Bangunan Pasar  
 Tradisional, Terminal Bus, Dan  
 Townhouse di Kawasan Zona III  
 Prambanan

STUDENT ID  
 Chessariajeng Merlina  
 13512115

DRAWING TITLE  
 INTERIOR BANGUNAN TERMINAL

LECTURER  
 Ir. Suparwoko., MURP., PhD

DRAWING SCALE

NOTE


PAGE

TOTAL





DEPARTMENT OF ARCHITECTURE  
 FACULTY OF ENGINEERING AND PLANING  
 ISLAMIC UNIVERSITY OF INDONESIA  
 Jl. Kaliurang, km 14,5, Yogyakarta

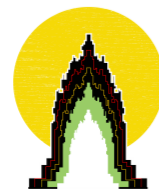

PROJECT NAME  
 Mixed Use Bangunan Pasar  
 Tradisional, Terminal Bus, Dan  
 Townhouse di Kawasan Zona III  
 Prambanan

STUDENT ID  
 Chessariajeng Merlina  
 13512115

DRAWING TITLE  
 SITUASI

LECTURER  
 Ir. Suparwoko., MURP., PhD


DRAWING SCALE

NOTE


PAGE

TOTAL



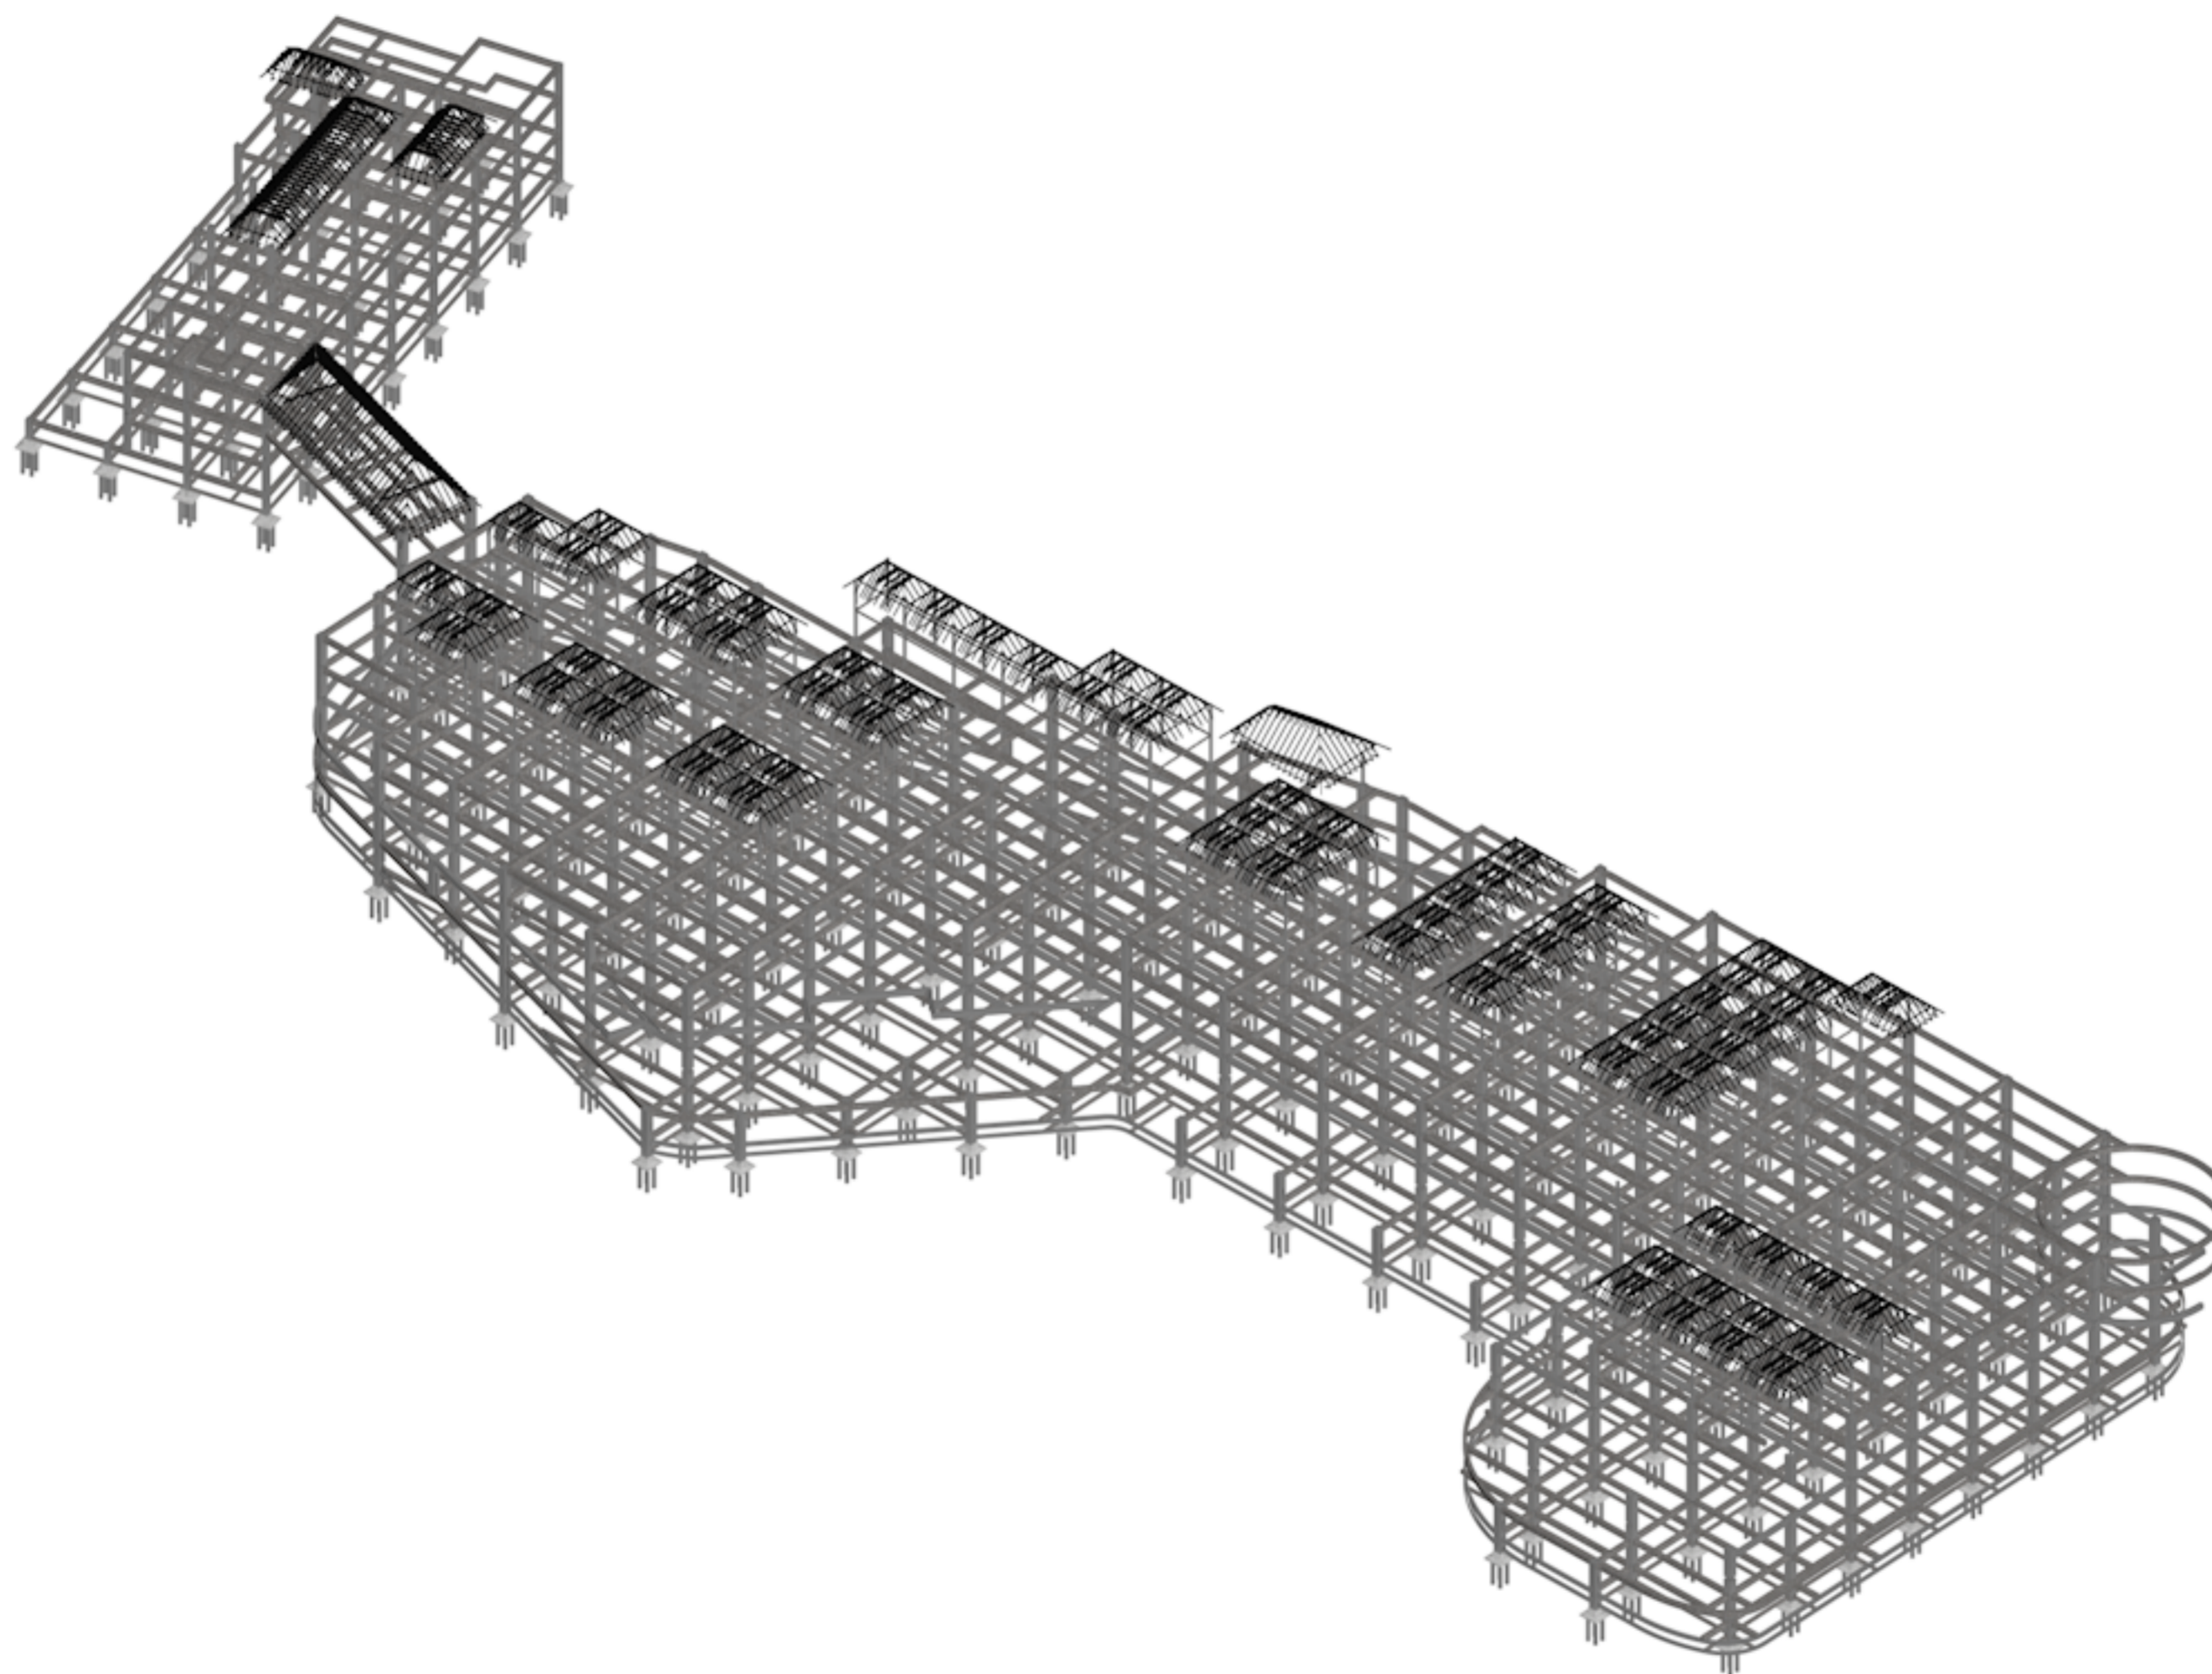

DEPARTMENT OF ARCHITECTURE  
 FACULTY OF ENGINEERING AND PLANING  
 ISLAMIC UNIVERSITY OF INDONESIA  
 Jl. Kaliurang, km 14,5, Yogyakarta

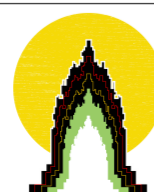

PROJECT NAME  
 Mixed Use Bangunan Pasar  
 Tradisional, Terminal Bus, Dan  
 Townhouse di Kawasan Zona III  
 Prambanan

STUDENT ID  
 Chessariajeng Merlina  
 13512115

DRAWING TITLE  
 SKEMA STRUKTUR

LECTURER  
 Ir. Suparwoko., MURP., PhD


DRAWING SCALE

NOTE


PAGE

TOTAL



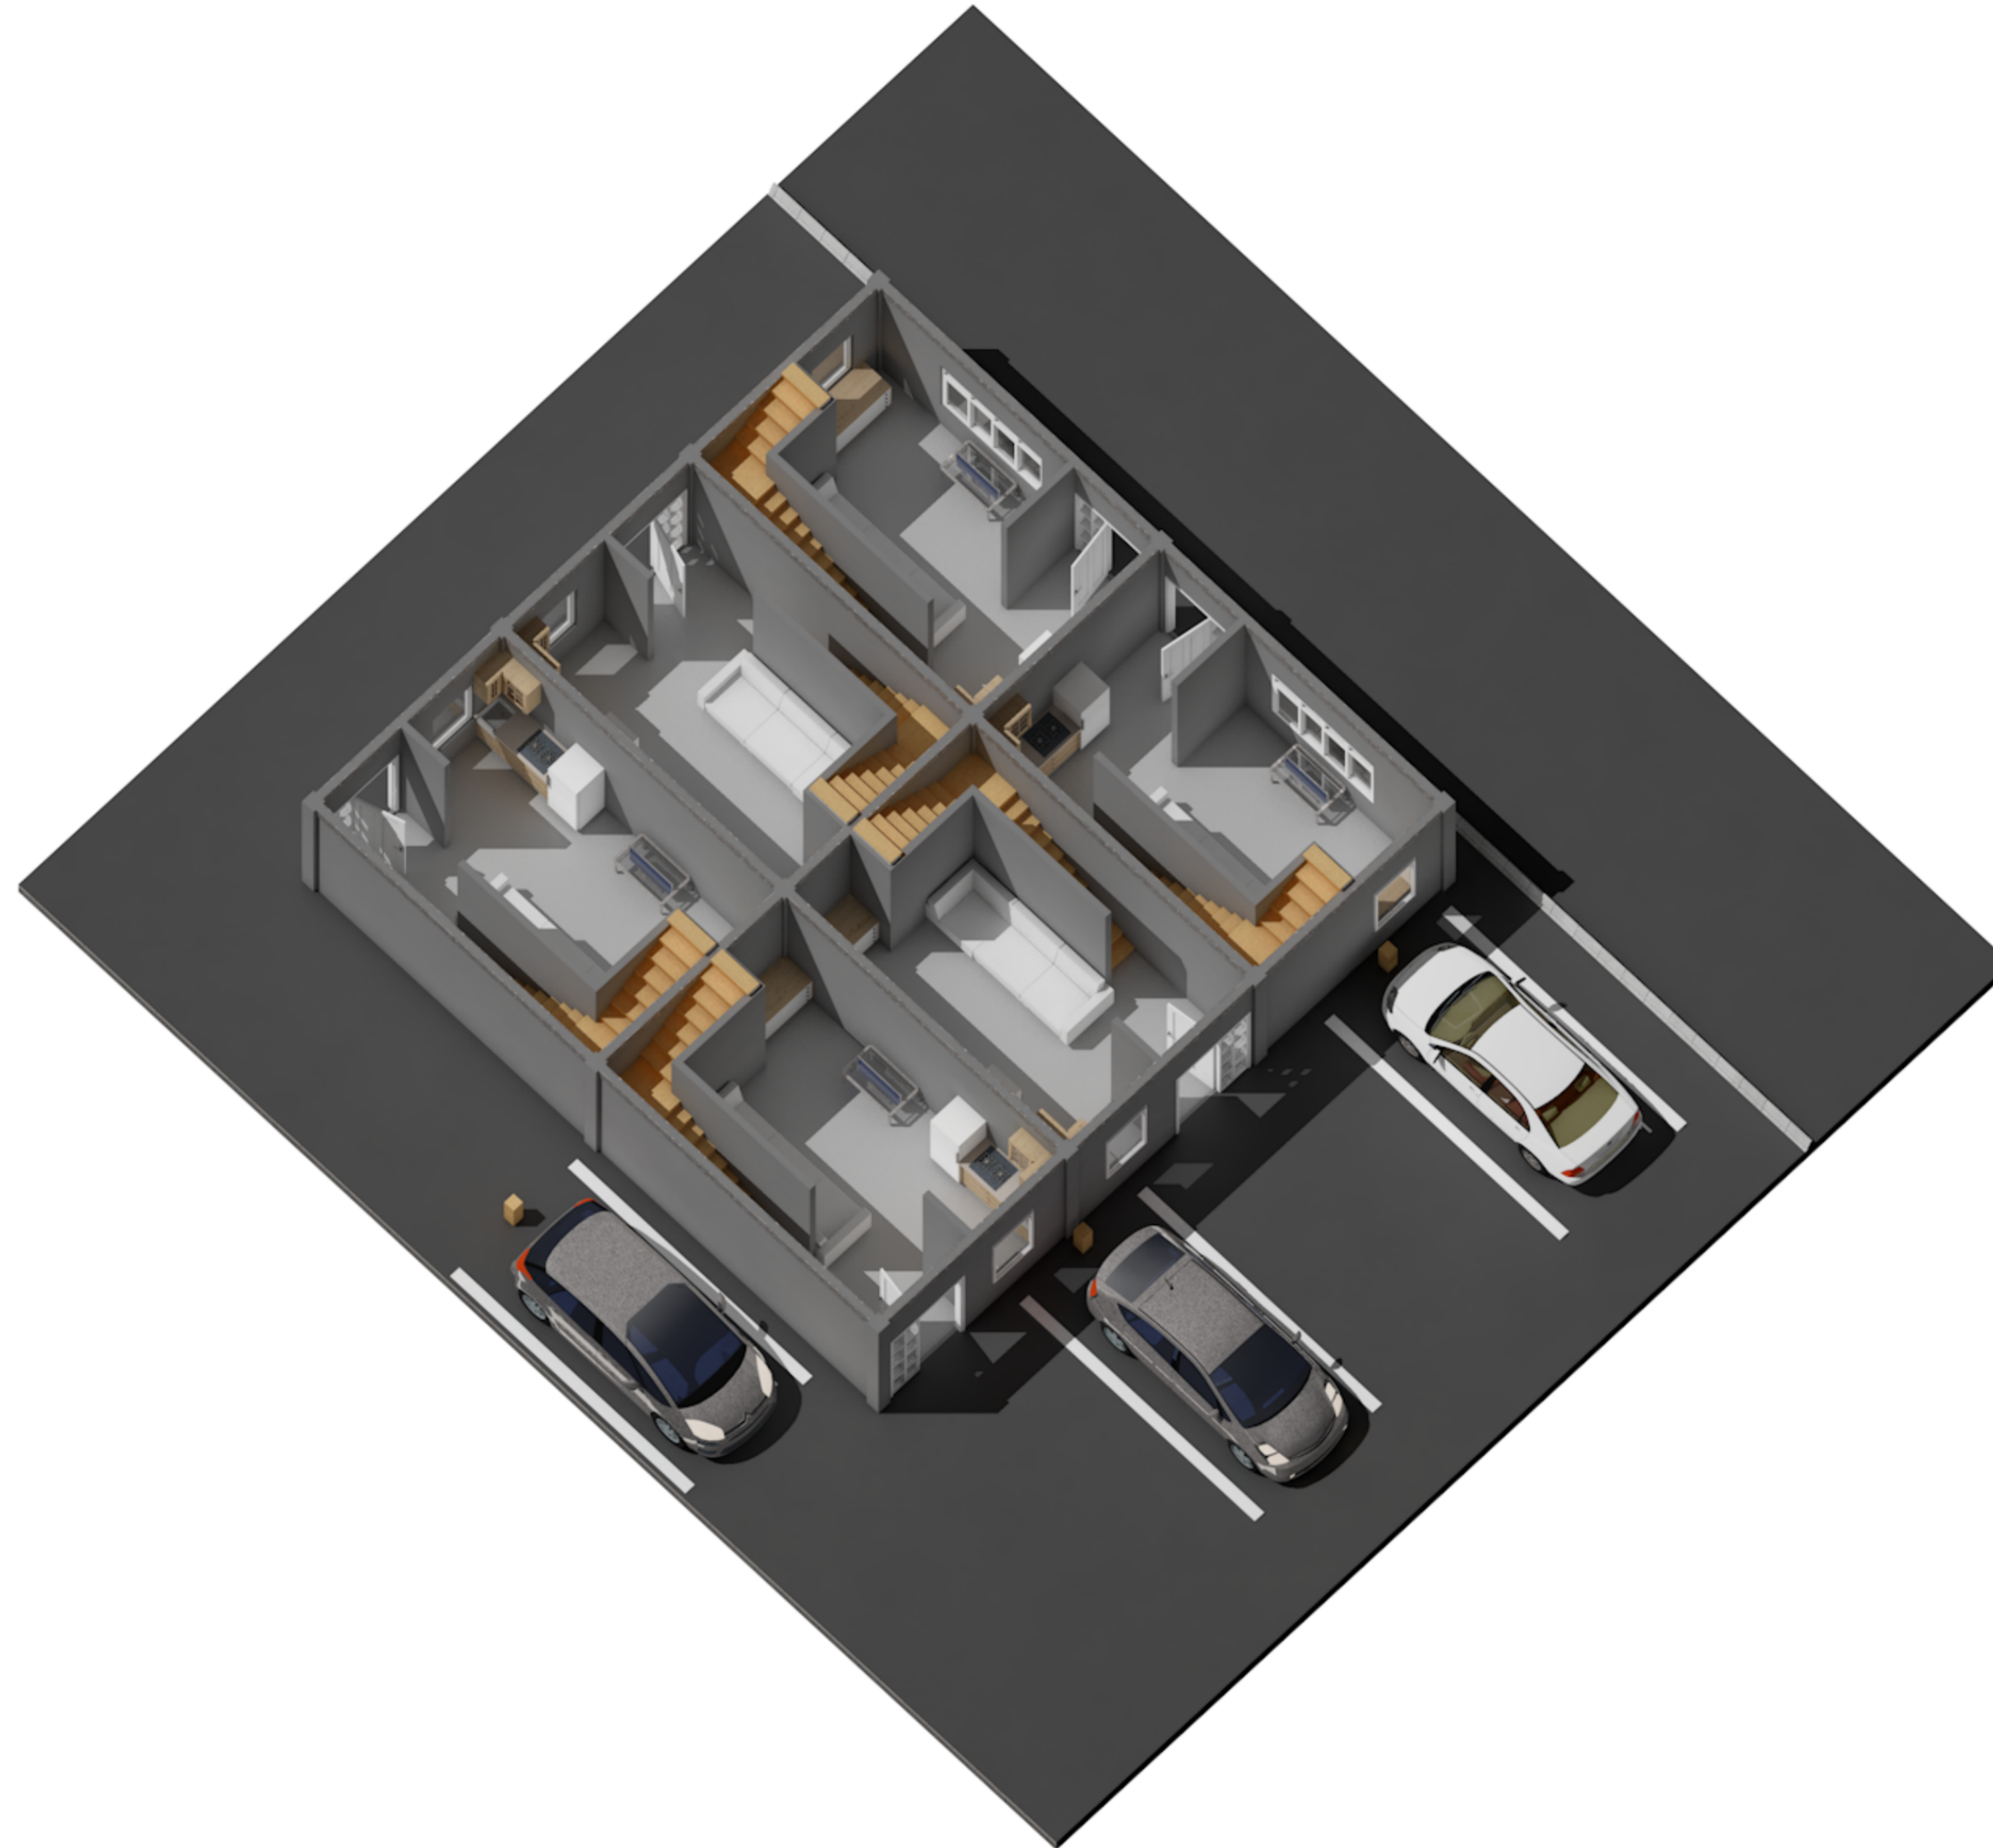

DEPARTMENT OF ARCHITECTURE  
 FACULTY OF ENGINEERING AND PLANING  
 ISLAMIC UNIVERSITY OF INDONESIA  
 Jl. Kaliurang, km 14,5, Yogyakarta

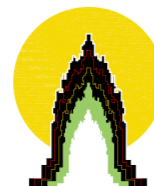

PROJECT NAME  
 Mixed Use Bangunan Pasar  
 Tradisional, Terminal Bus, Dan  
 Townhouse di Kawasan Zona III  
 Prambanan

STUDENT ID  
 Chessariajeng Merlina  
 13512115

DRAWING TITLE  
 TOWNHOUSE LANTAI 1

LECTURER  
 Ir. Suparwoko., MURP., PhD

DRAWING SCALE


NOTE

PAGE

TOTAL



DEPARTMENT OF ARCHITECTURE  
 FACULTY OF ENGINEERING AND PLANING  
 ISLAMIC UNIVERSITY OF INDONESIA  
 Jl. Kaliurang, km 14,5, Yogyakarta

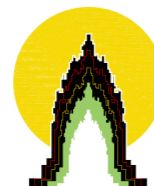

PROJECT NAME  
 Mixed Use Bangunan Pasar  
 Tradisional, Terminal Bus, Dan  
 Townhouse di Kawasan Zona III  
 Prambanan



STUDENT ID  
 Chessariajeng Merlina  
 13512115  
 DRAWING TITLE  
 TOWNHOUSE LANTAI 1

LECTURER  
 Ir. Suparwoko., MURP., PhD  
 DRAWING SCALE

NOTE  
 TOTAL



PAGE



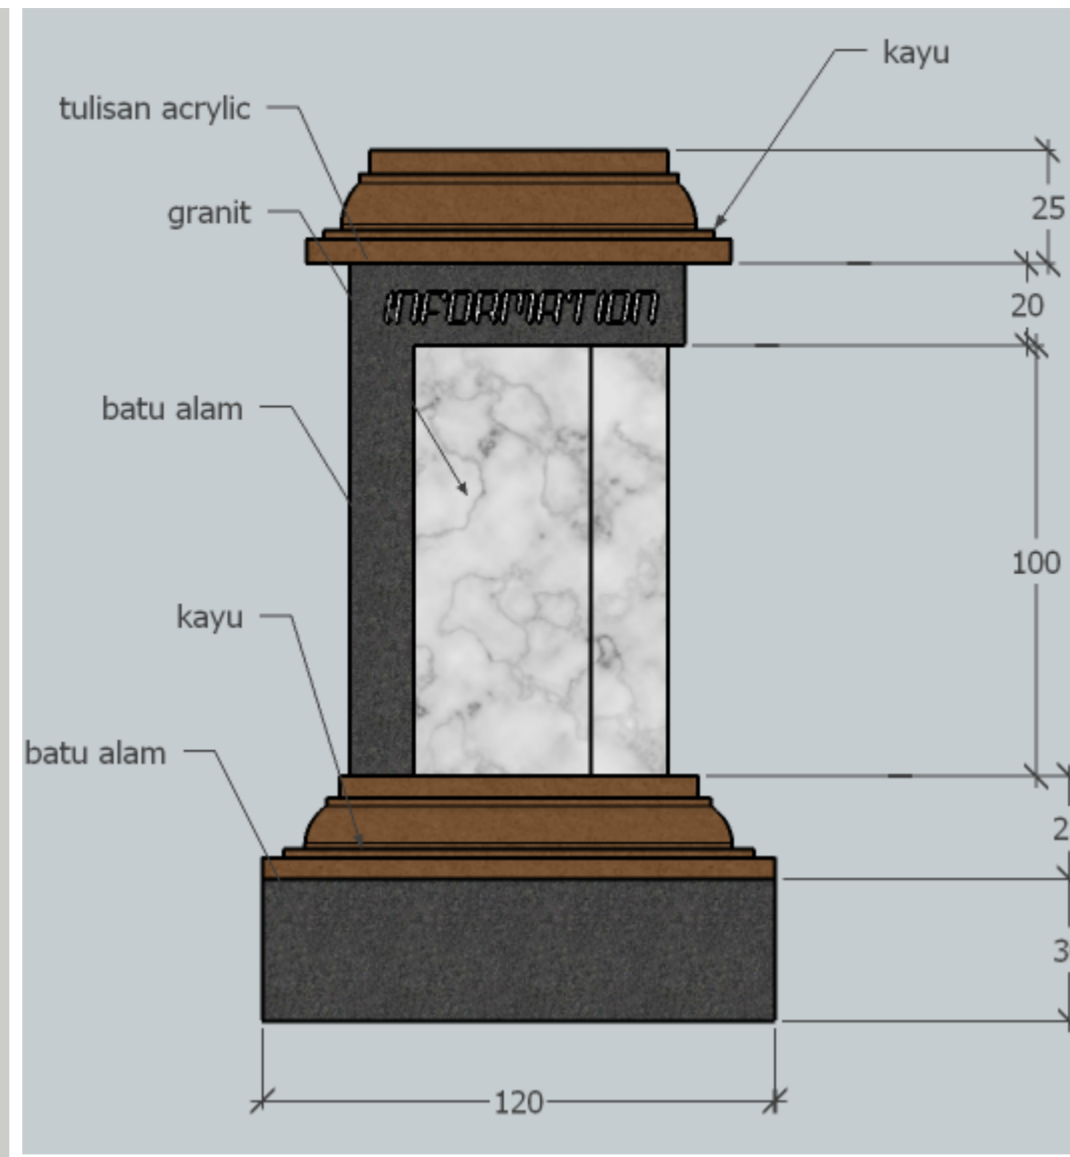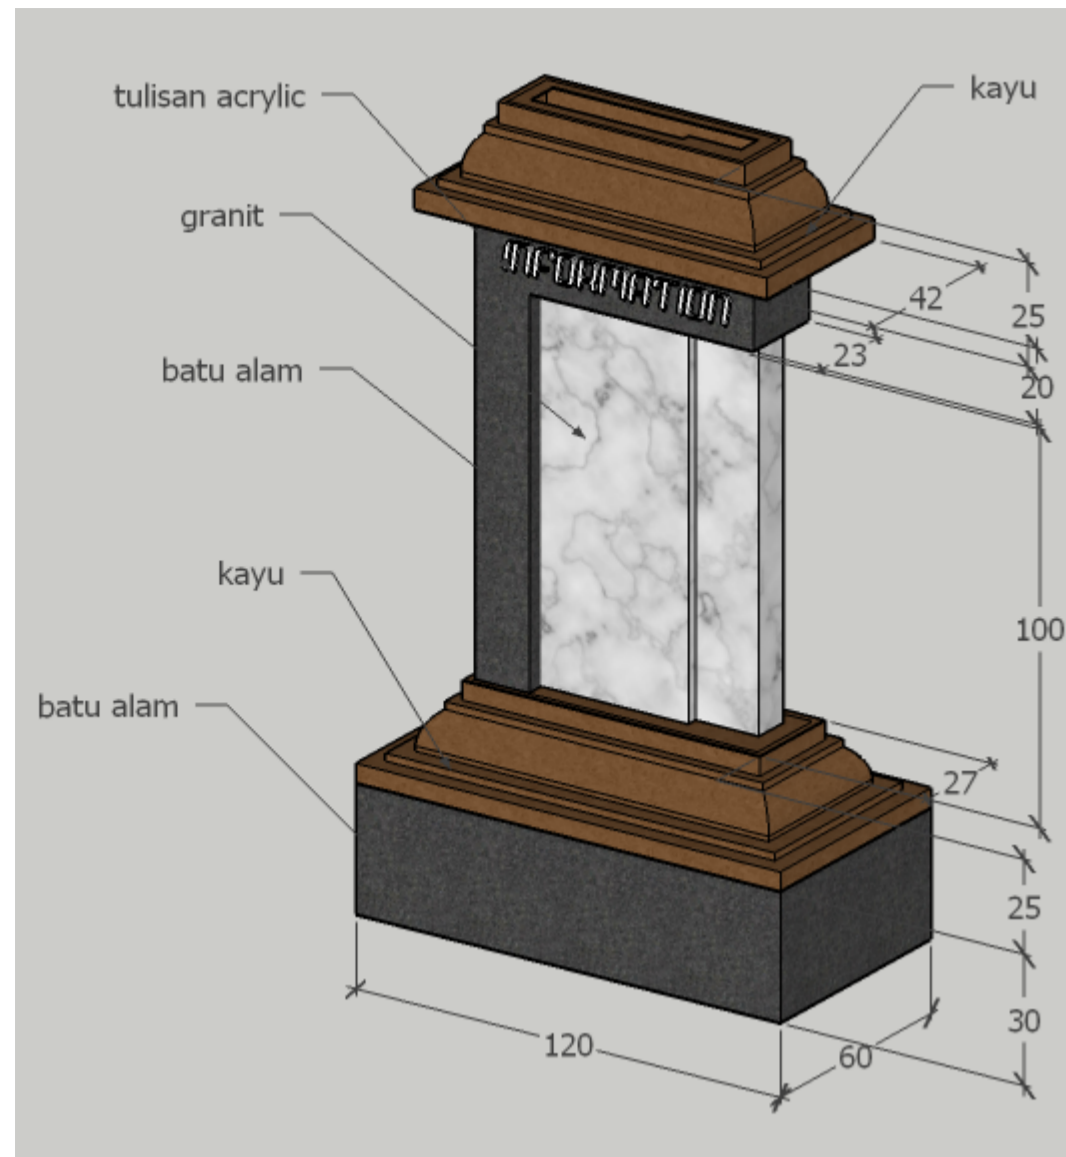



**DETAIL PAPAN INFORMASI**

SKALA : -

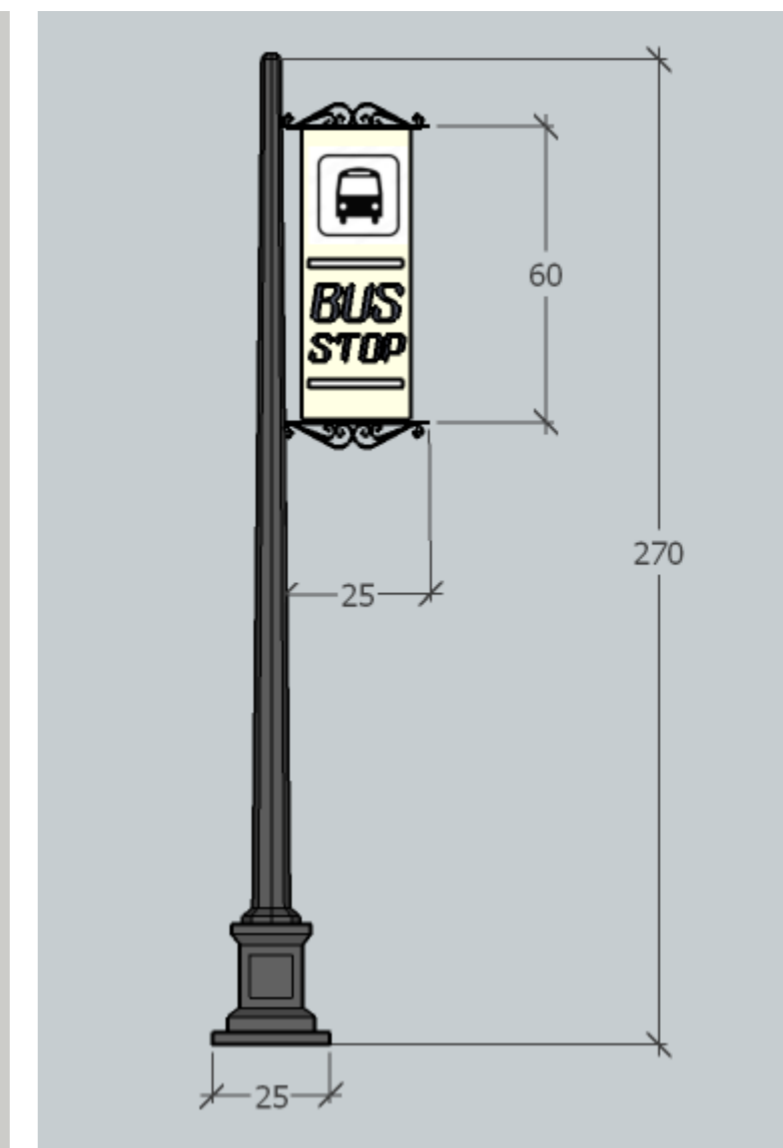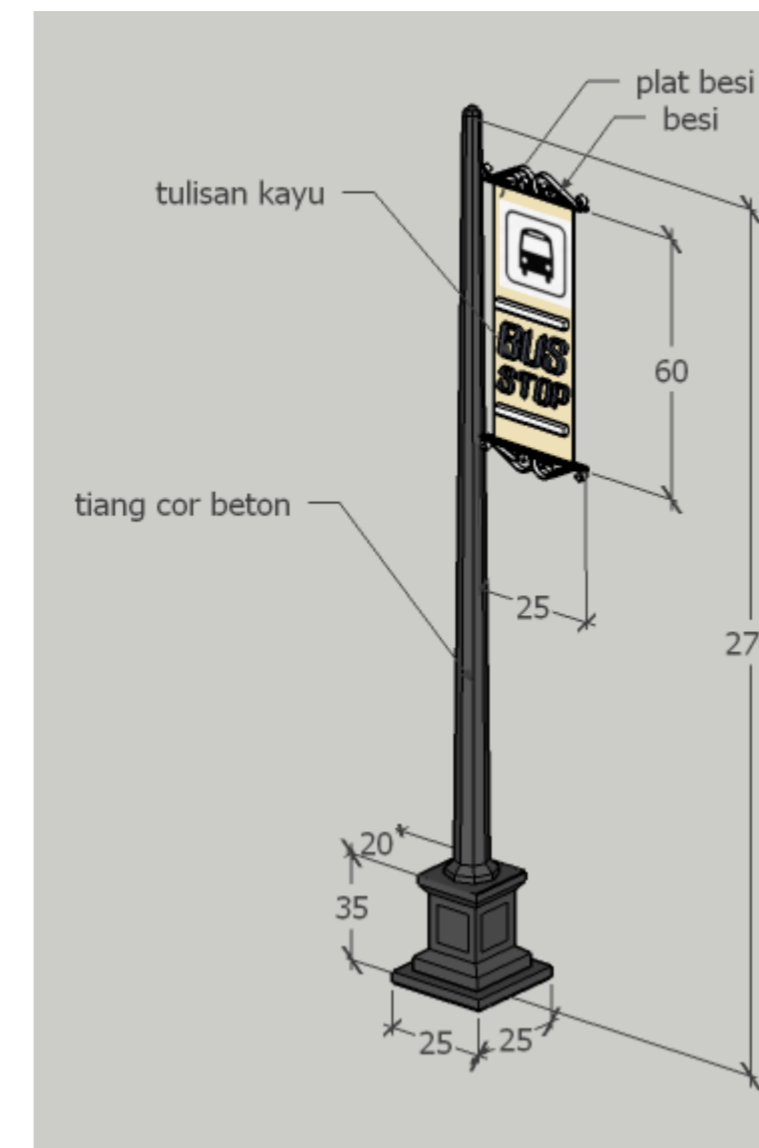


**DETAIL BUS STOP SIGN**

SKALA : -

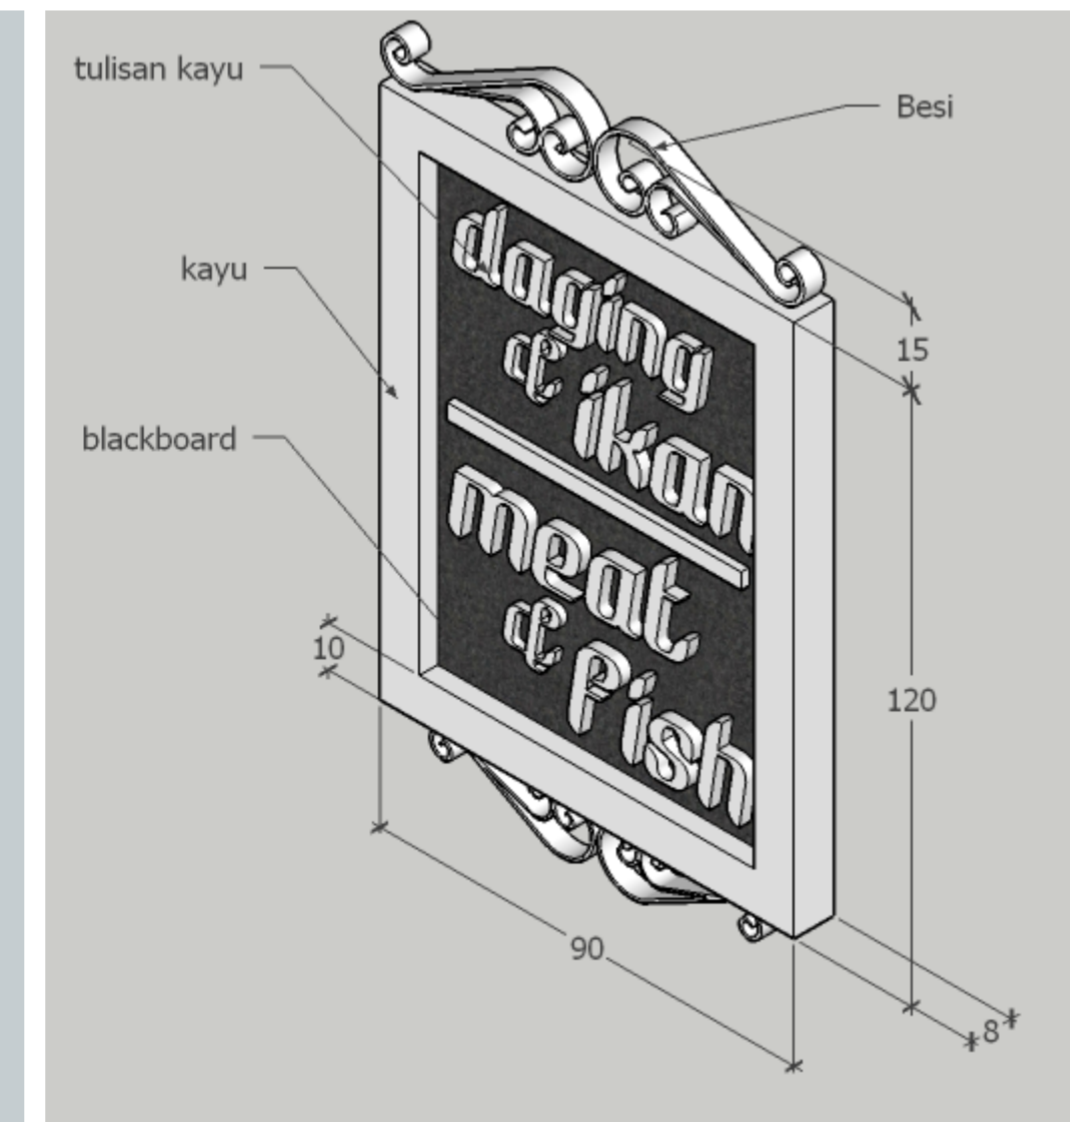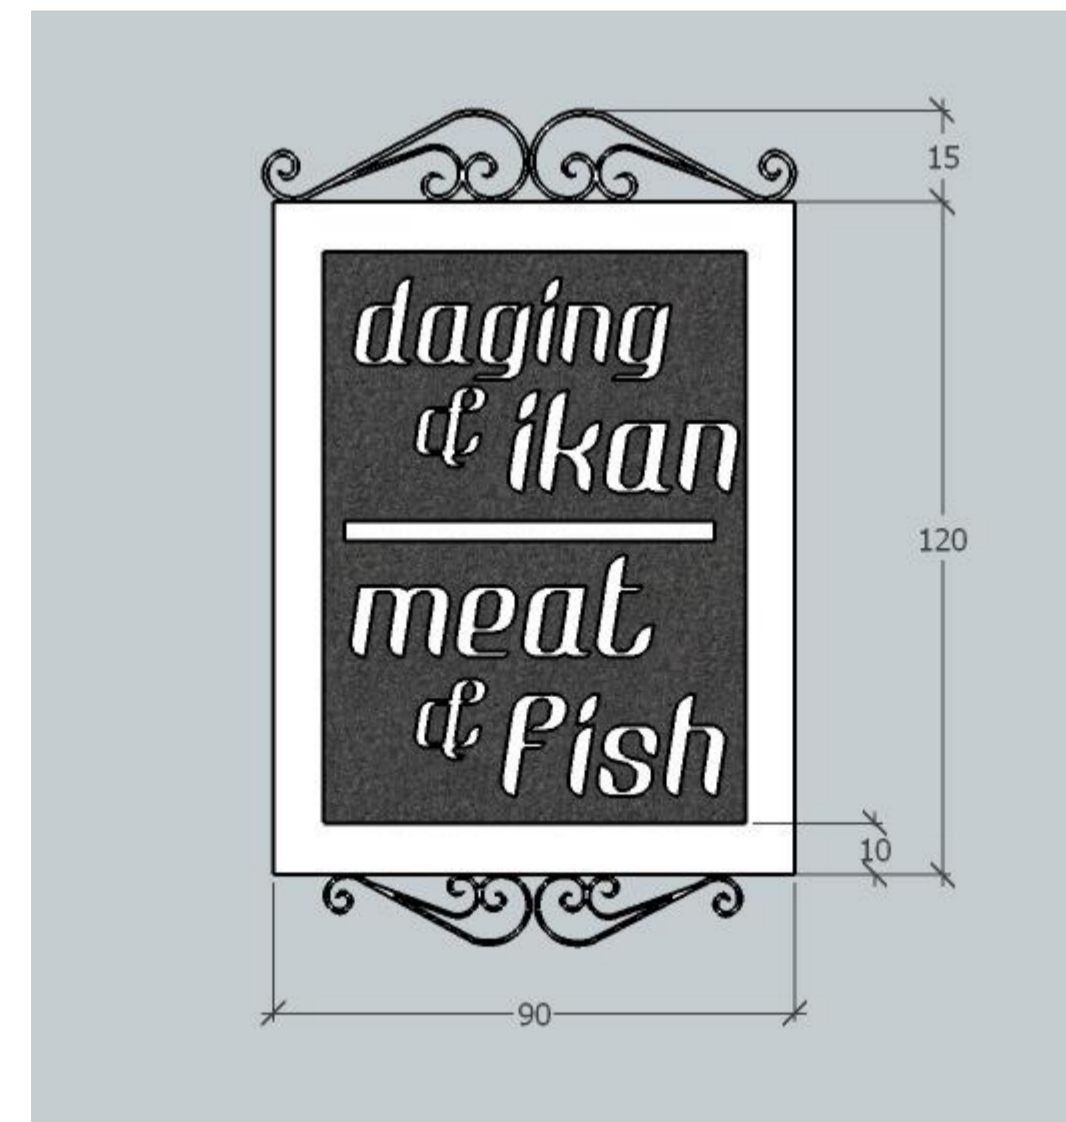

**DETAIL PAPAN INFORMASI LOKASI**

SKALA : -

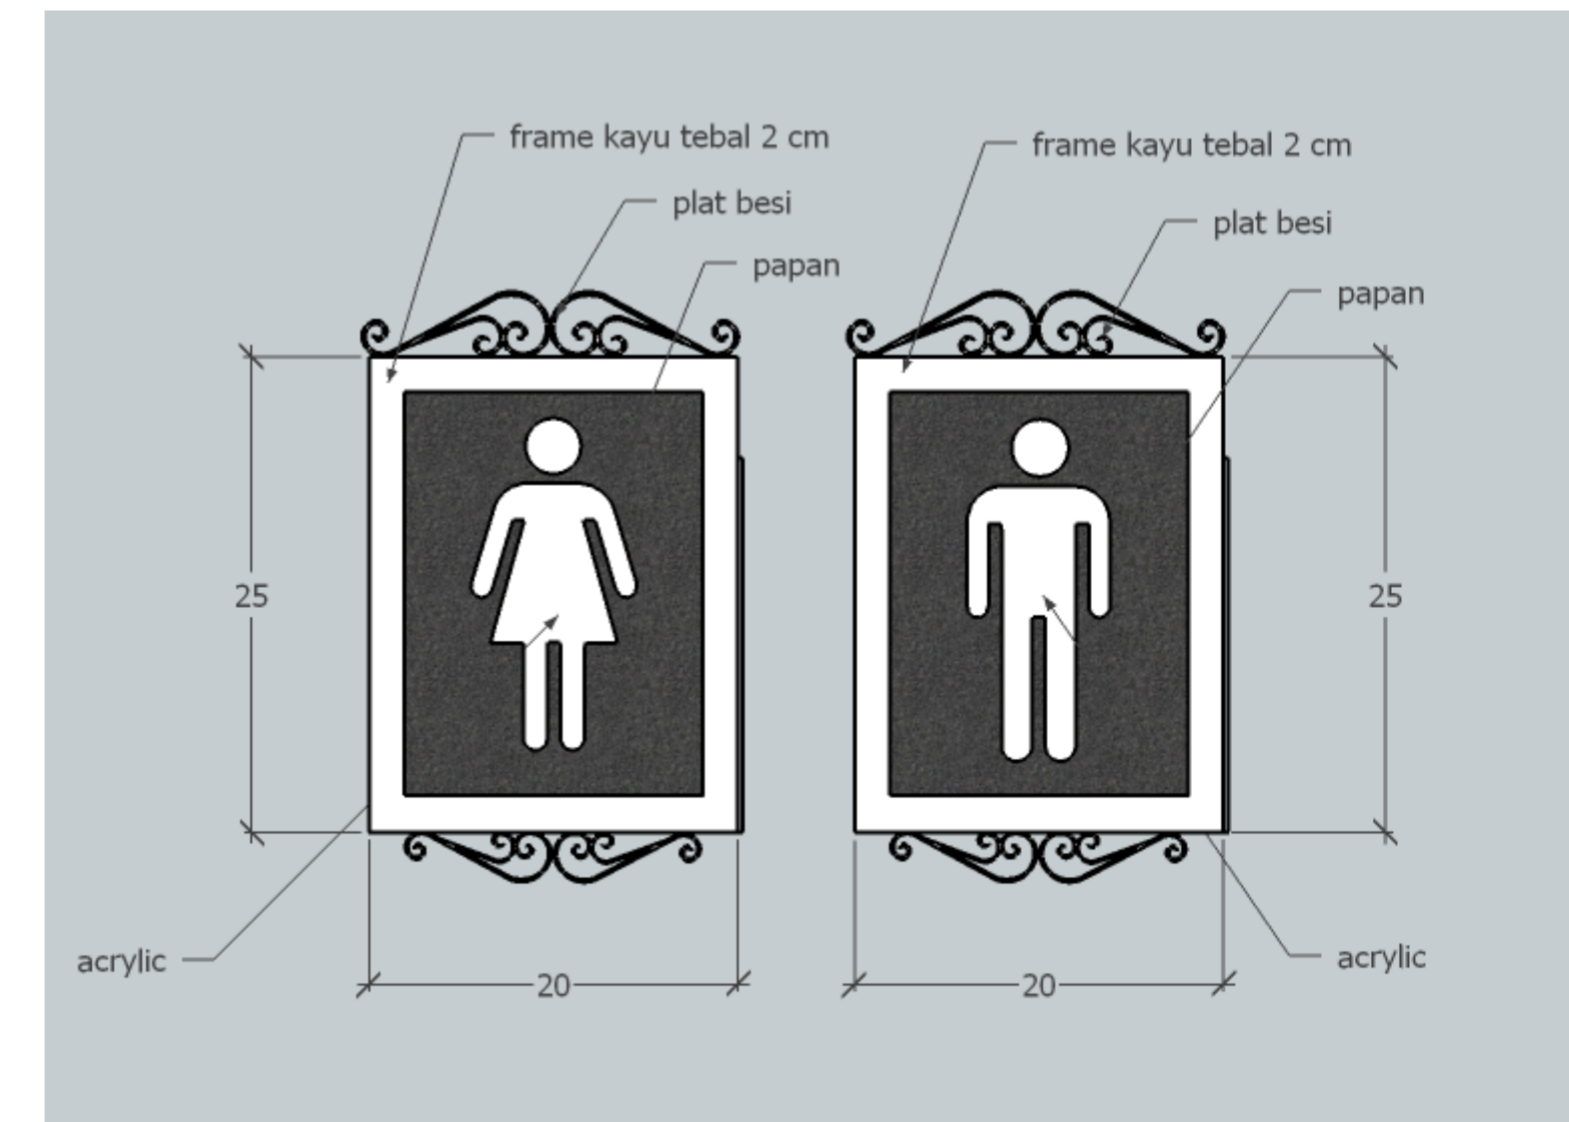


**SIGN KAMAR MANDI**

SKALA : -



DEPARTMENT OF ARCHITECTURE  
FACULTY OF ENGINEERING AND PLANING  
ISLAMIC UNIVERSITY OF INDONESIA  
Jl. Kaliurang, km 14,5, Yogyakarta

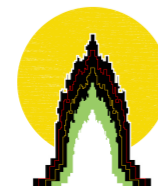

PROJECT NAME  
Mixed Use Bangunan Pasar  
Tradisional, Terminal Bus, Dan  
Townhouse di Kawasan Zona III  
Prambanan

STUDENT ID  
Chessariajeng Merlina  
13512115

DRAWING TITLE  
DETAIL

LECTURER  
Ir. Suparwoko., MURP., PhD


DRAWING SCALE

NOTE

PAGE

TOTAL



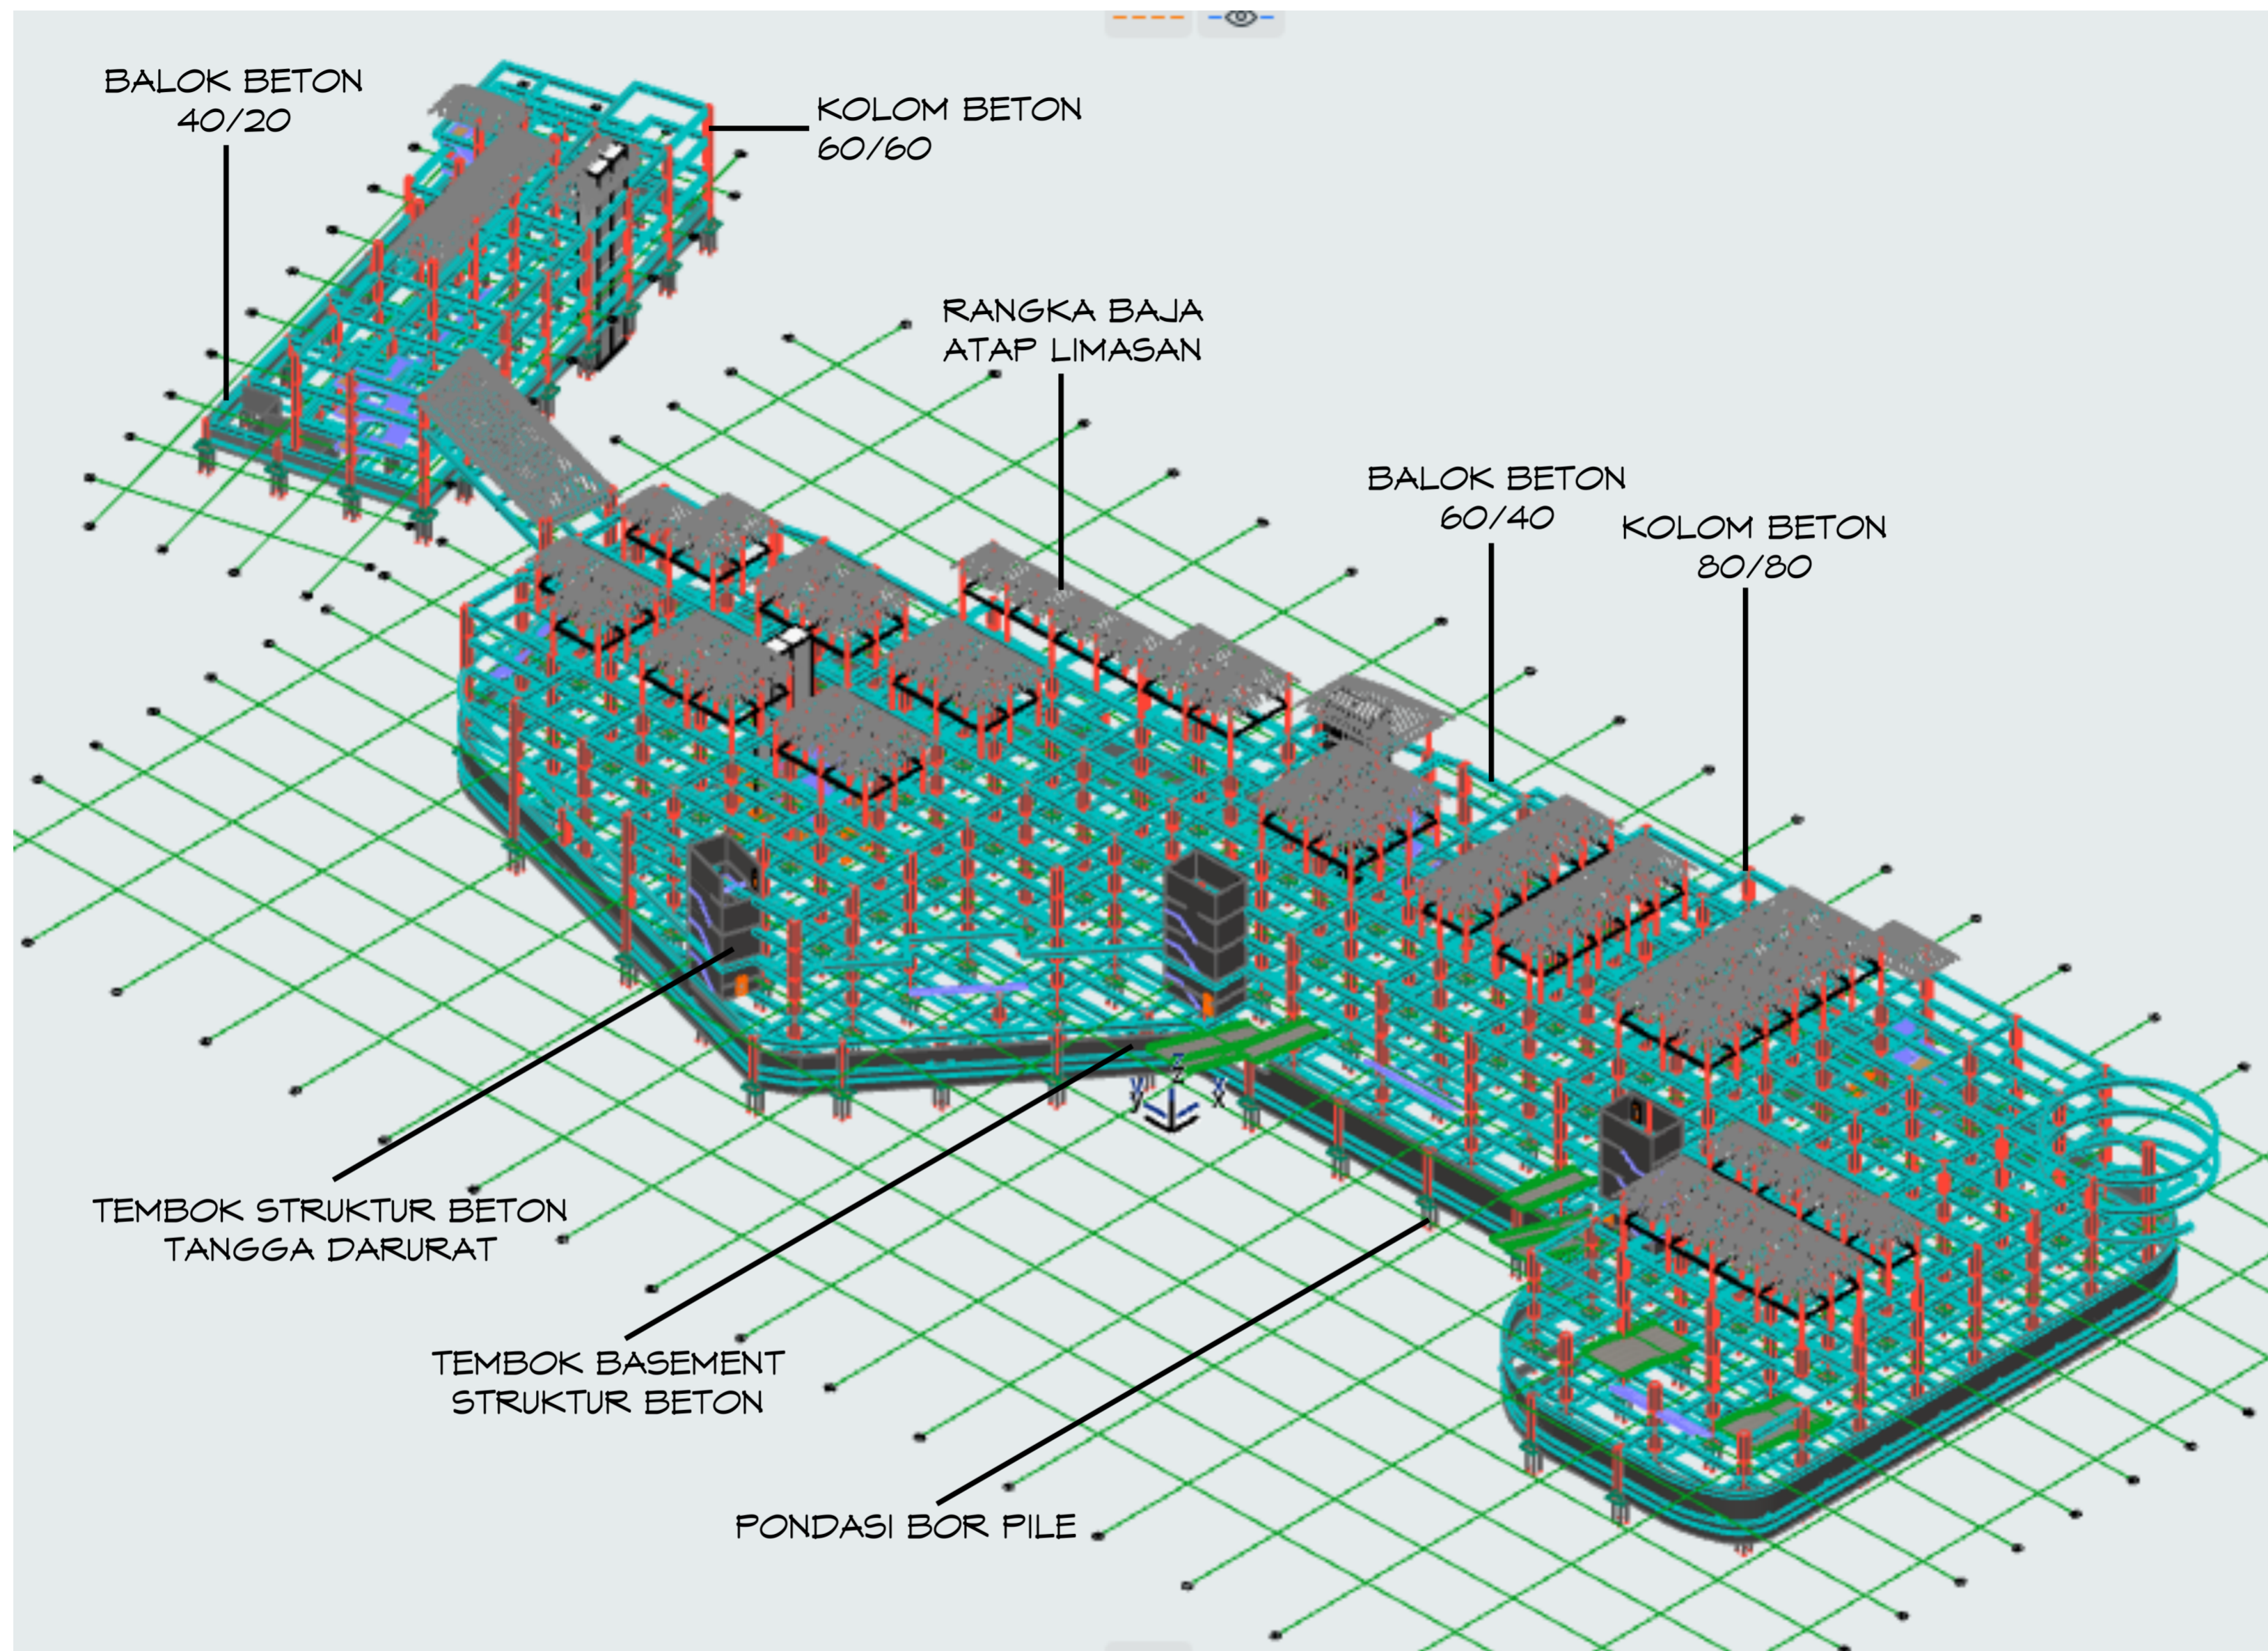


**SKEMA STRUKTUR BANGUNAN**

SKALA : -



DEPARTMENT OF ARCHITECTURE  
 FACULTY OF ENGINEERING AND PLANING  
 ISLAMIC UNIVERSITY OF INDONESIA  
 Jl. Kaliurang, km 14,5, Yogyakarta

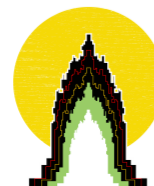


PROJECT NAME  
 Mixed Use Bangunan Pasar  
 Tradisional, Terminal Bus, Dan  
 Townhouse di Kawasan Zona III  
 Prambanan

STUDENT ID  
 Chessariajeng Merlina  
 13512115  
 DRAWING TITLE  
 SKEMA STRUKTUR BANGUNAN

LECTURER  
 Ir. Suparwoko., MURP., PhD  
 DRAWING SCALE

NOTE  
 PAGE  
 TOTAL




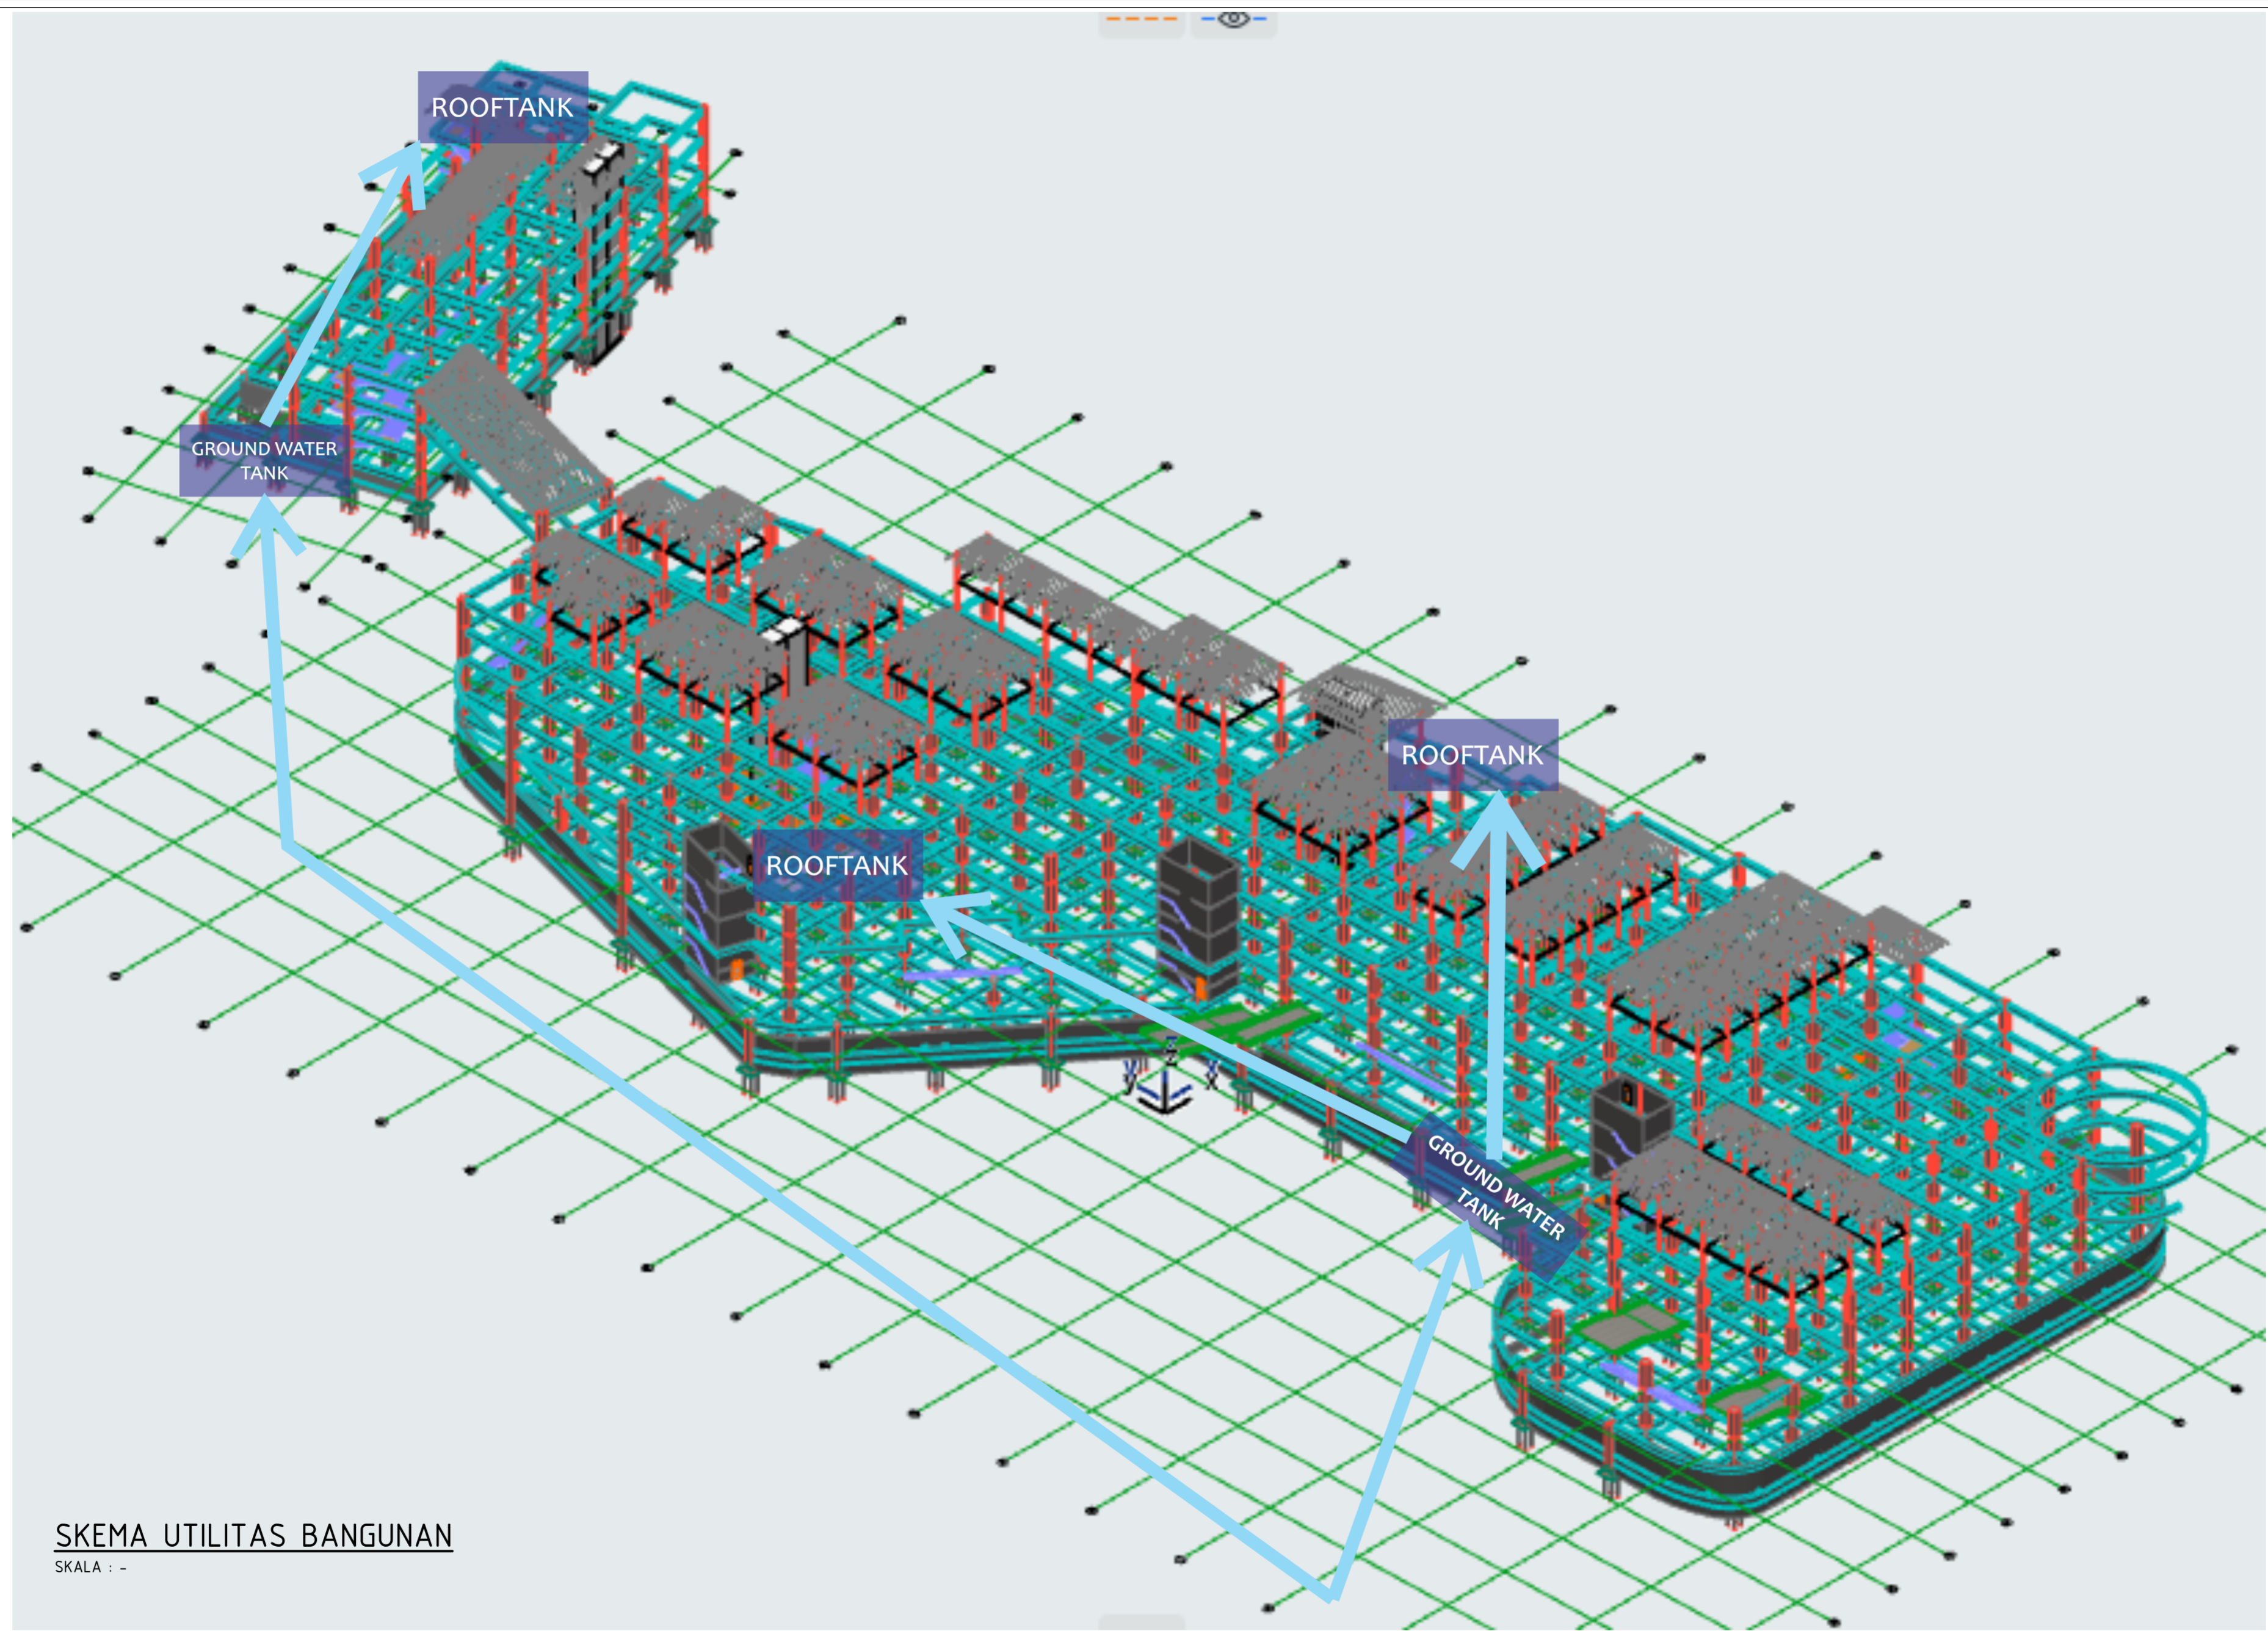

**SKEMA UTILITAS BANGUNAN**  
 SKALA : -



DEPARTMENT OF ARCHITECTURE  
 FACULTY OF ENGINEERING AND PLANING  
 ISLAMIC UNIVERSITY OF INDONESIA  
 Jl. Kaliurang, km 14,5, Yogyakarta

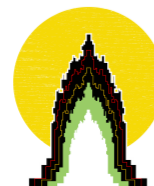

PROJECT NAME  
 Mixed Use Bangunan Pasar  
 Tradisional, Terminal Bus, Dan  
 Townhouse di Kawasan Zona III  
 Prambanan

STUDENT ID  
 Chessariajeng Merlina  
 13512115


DRAWING TITLE  
 SKEMA UTILITAS BANGUNAN

LECTURER  
 Ir. Suparwoko., MURP., PhD

DRAWING SCALE

NOTE	PAGE
	TOTAL




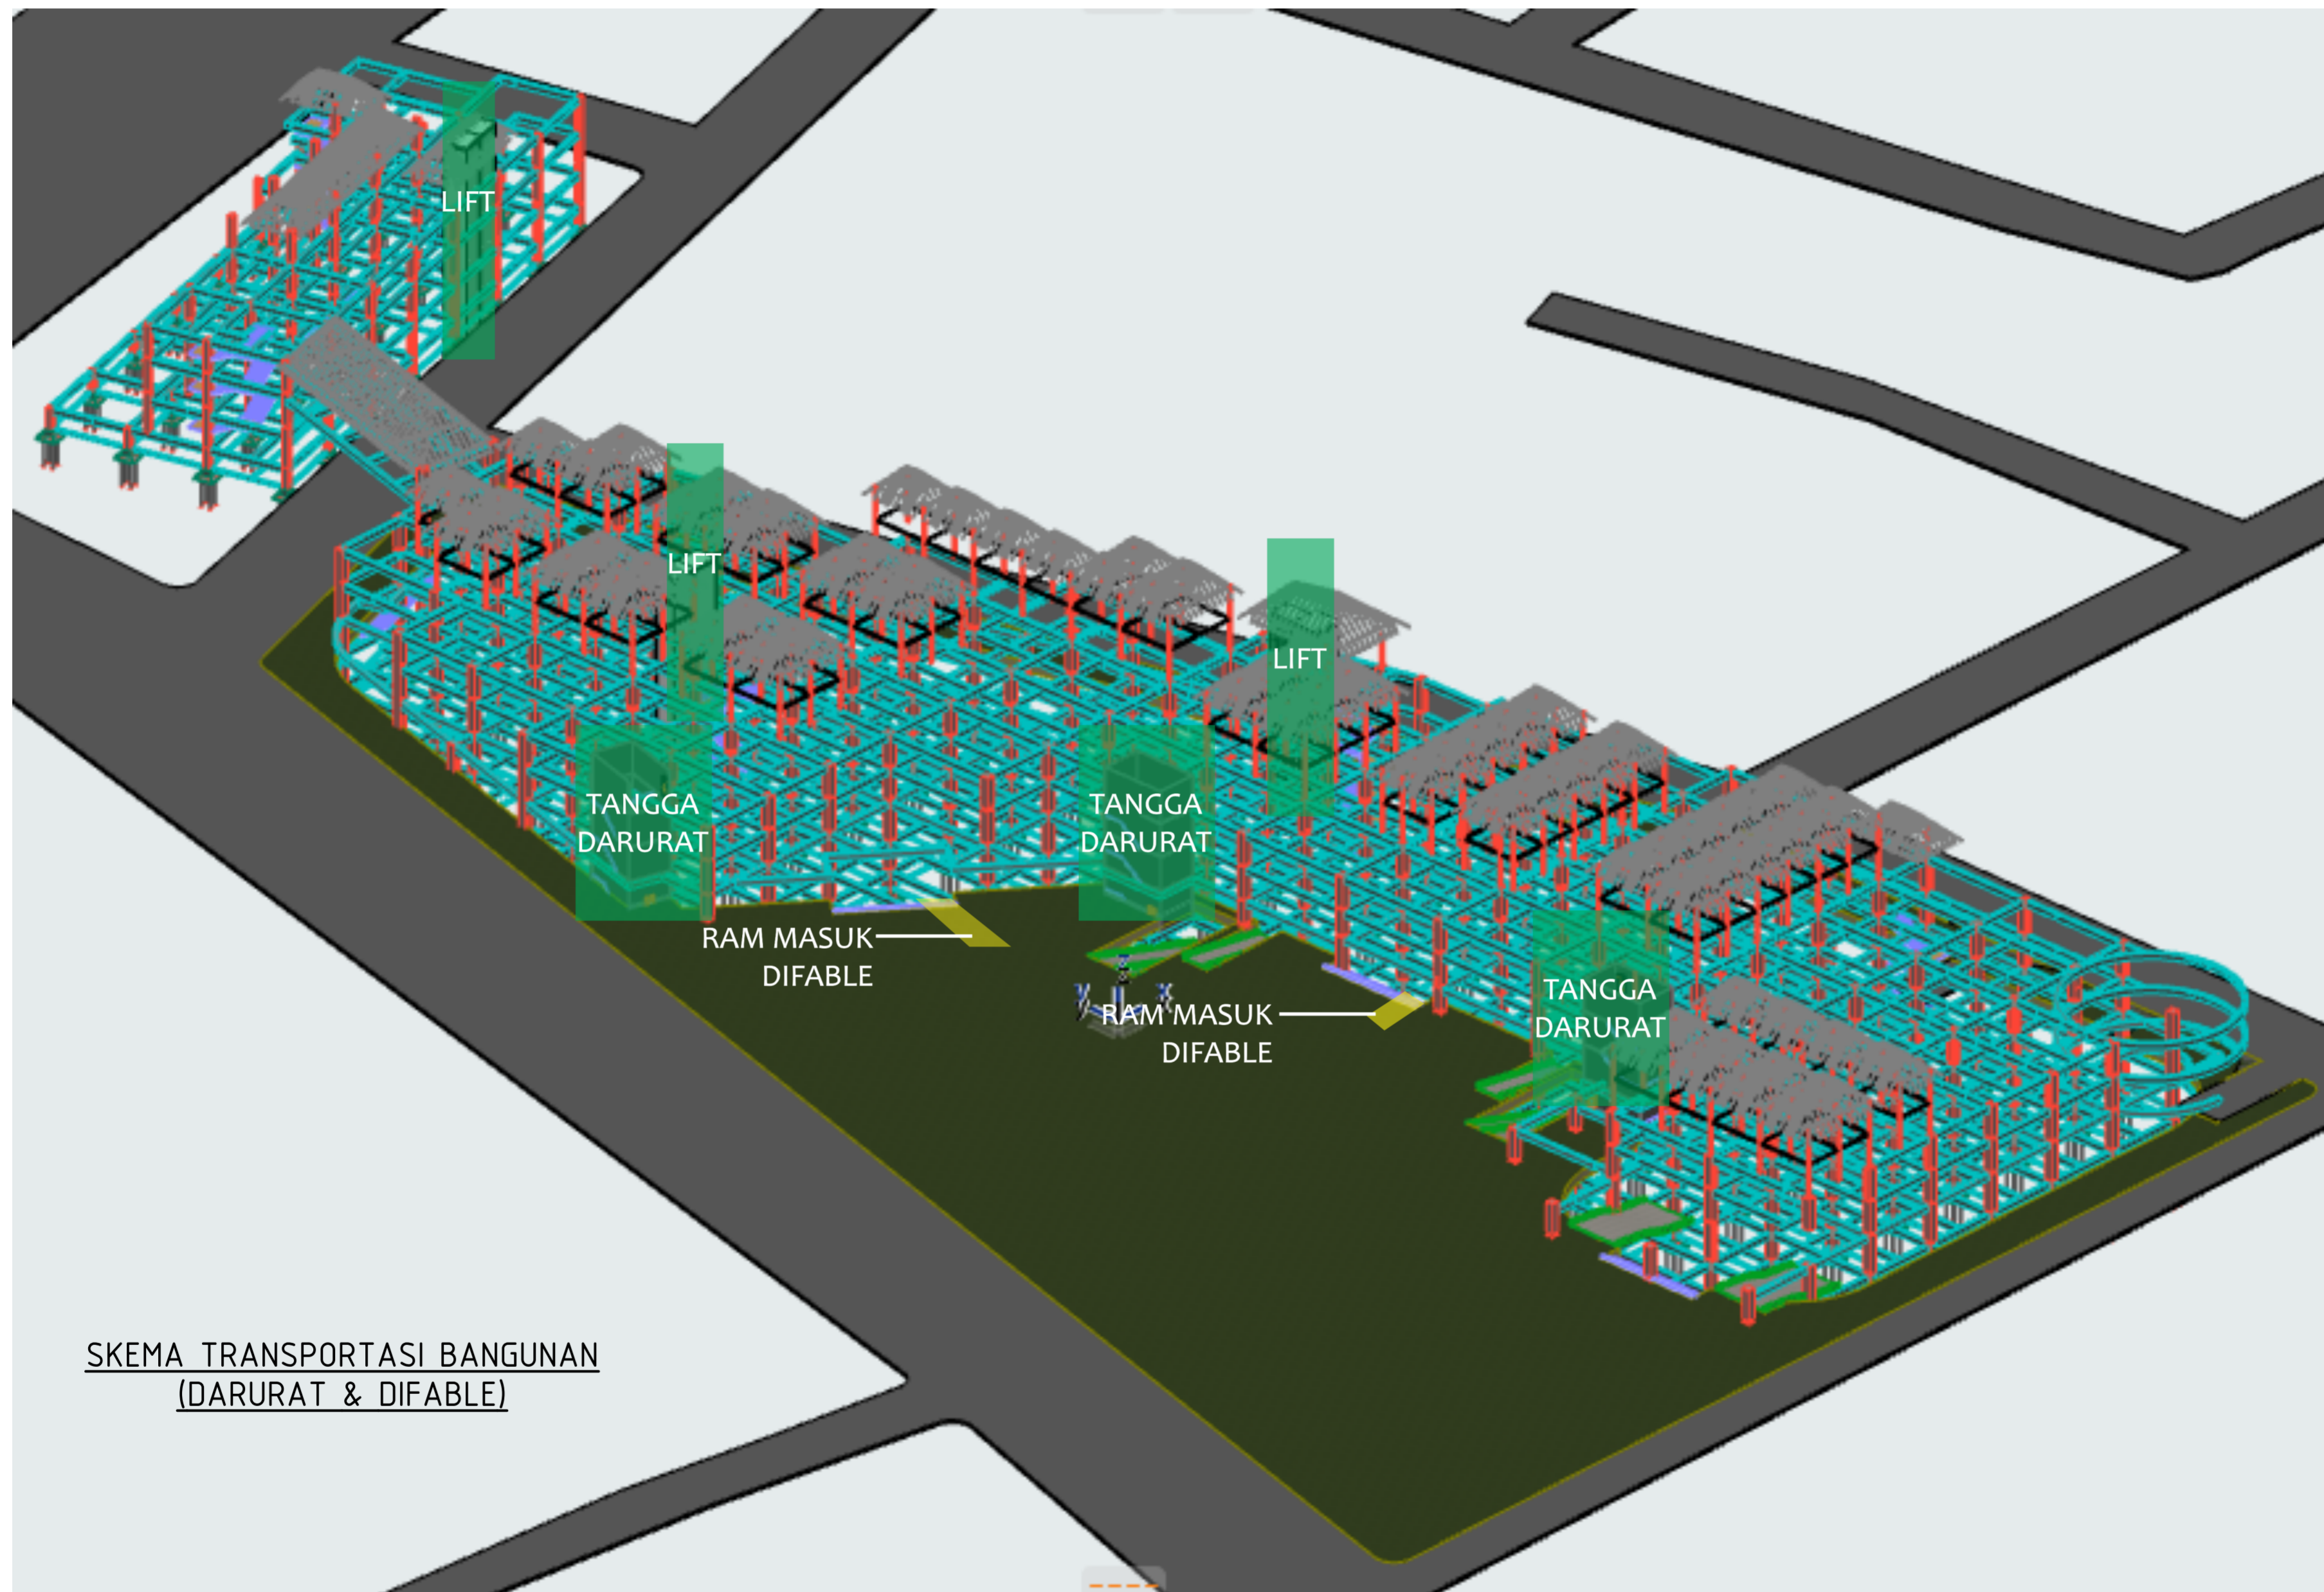

SKEMA TRANSPORTASI BANGUNAN  
(DARURAT & DIFABLE)



DEPARTMENT OF ARCHITECTURE  
FACULTY OF ENGINEERING AND PLANING  
ISLAMIC UNIVERSITY OF INDONESIA  
Jl. Kaliurang, km 14,5, Yogyakarta

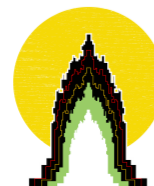

PROJECT NAME  
Mixed Use Bangunan Pasar  
Tradisional, Terminal Bus, Dan  
Townhouse di Kawasan Zona III  
Prambanan

STUDENT ID  
Chessariajeng Merlina  
13512115

LECTURER  
Ir. Suparwoko., MURP., PhD

NOTE

PAGE

DRAWING TITLE  
SKEMA TRANSPORTASI BANGUNAN  
(DARURAT DAN DIFABLE)

DRAWING SCALE

TOTAL