




SKEMA PENGELOLAN SAMPAH

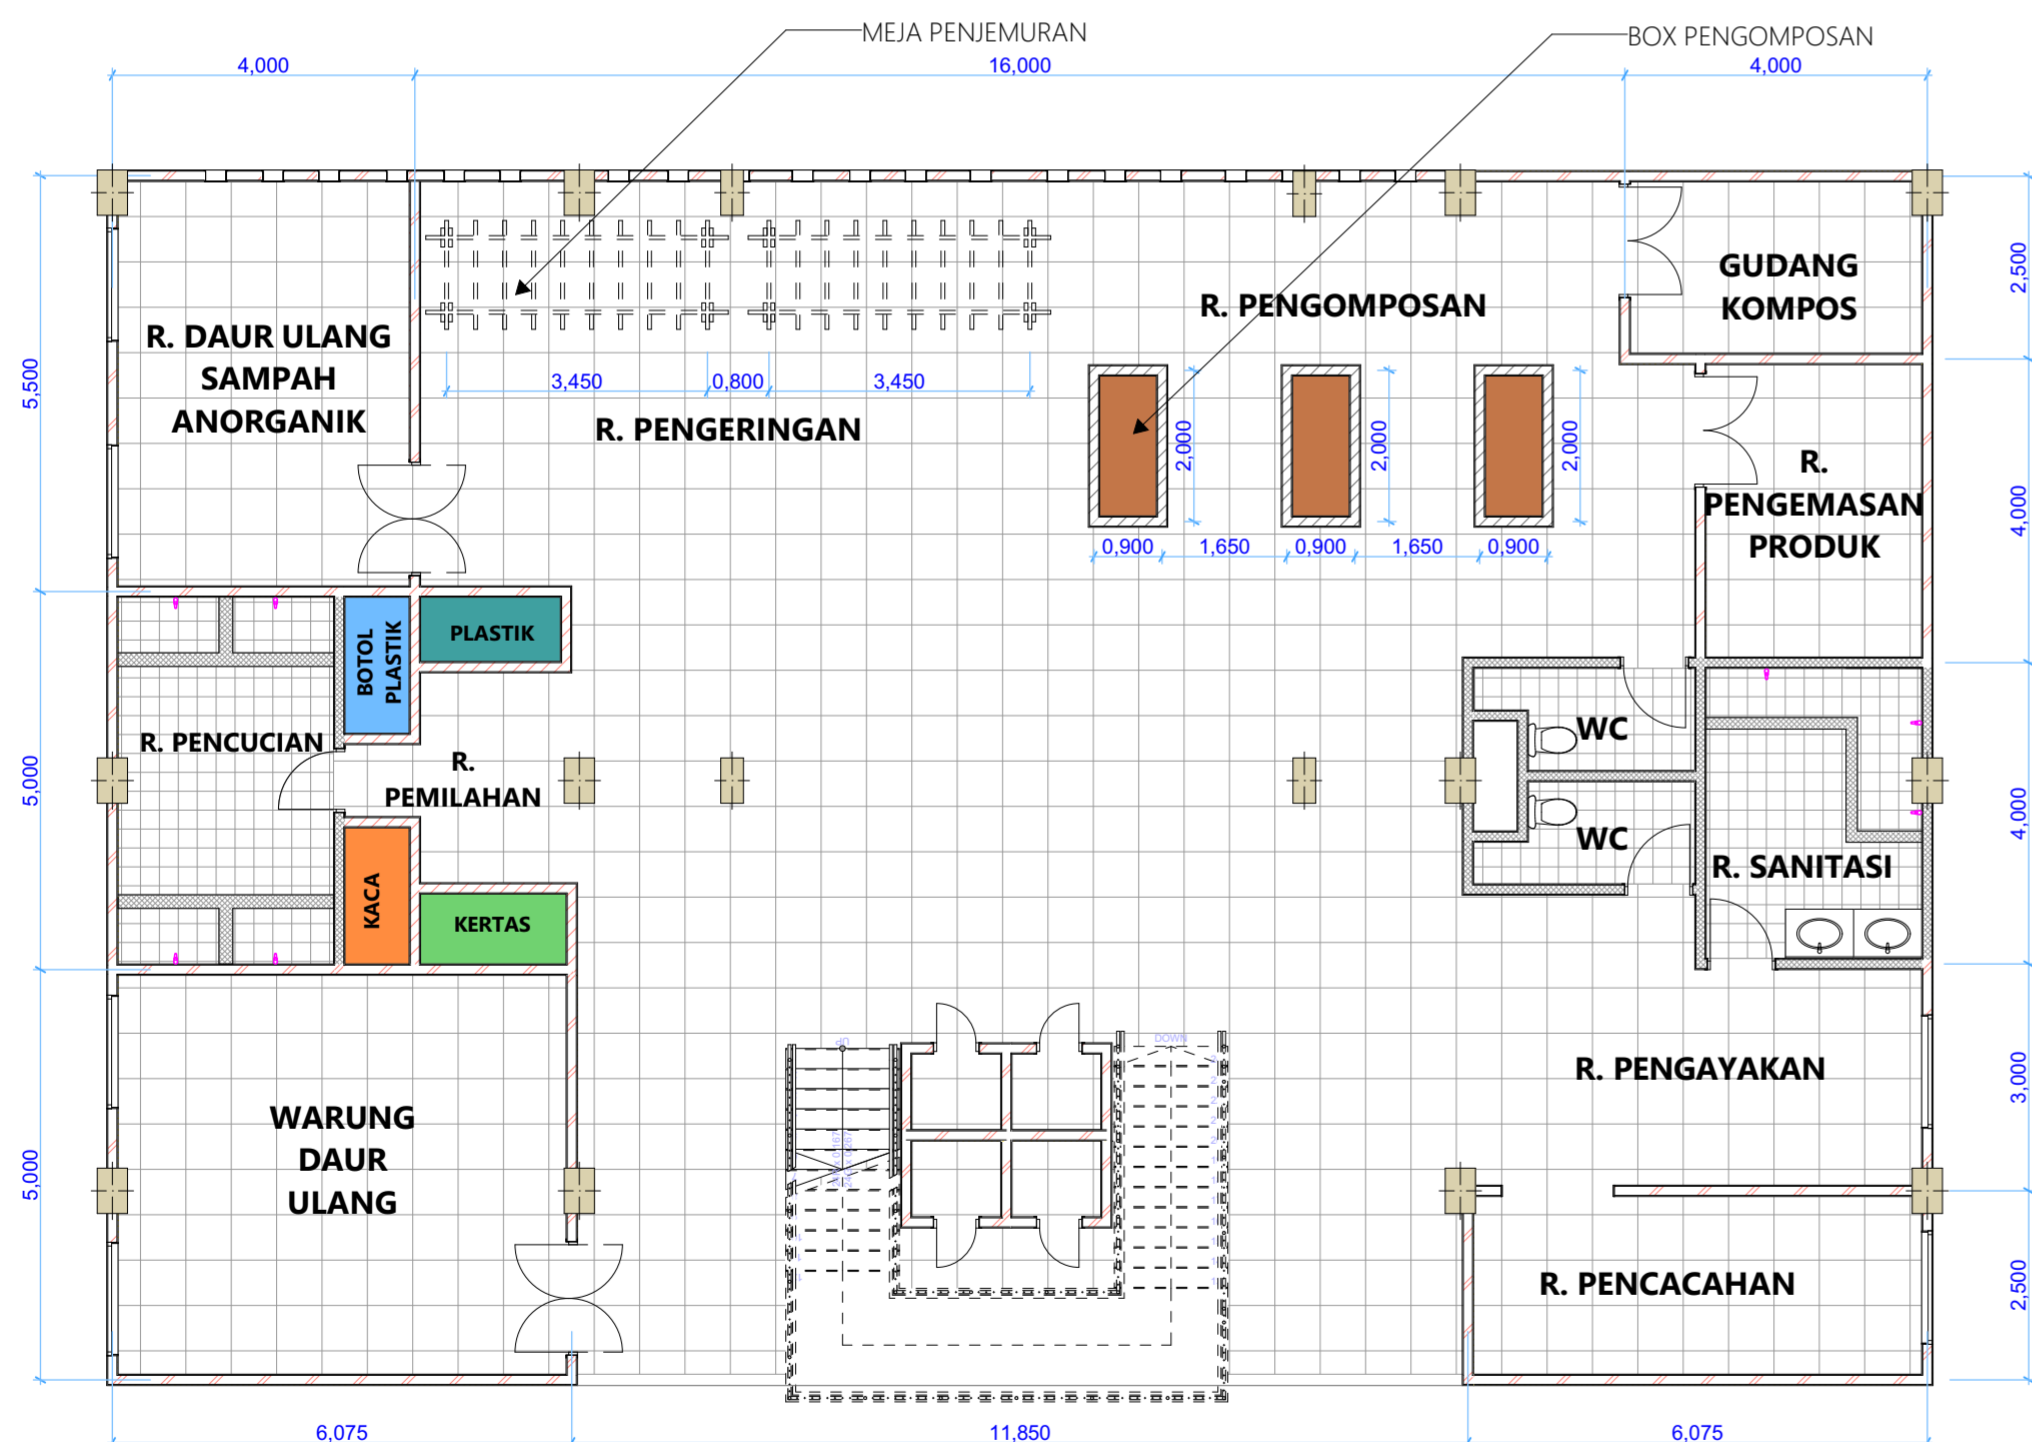

DENAH FASILITAS PENGOLAHAN SAMPAH



DETAIL GARBAGE MANAGEMENT AREA
1:100

