




**BACHELOR FINAL PROJECT  
STUDIO**

Department of Architecture  
Faculty of Civil Engineering  
and Planning

**UNIVERSITAS ISLAM INDONESIA**

PROJECT NAME

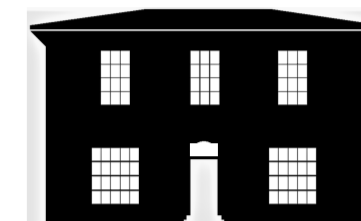

*Redesign of Wage Adwinangun Traditional  
Market Ngadirejo with  
Emphasis on Organic Waste Management  
Concept*

PROJECT YEAR

2017

PROJECT ADDRESS

Ngadirejo, Kec. Ngadirejo,  
Kabupaten Temanggung,  
Jawa Tengah, 56256

STUDENT

**REFA NAZAR MALIK**  
13512202

LECTURER

WIRYONO RAHARJO Ir., M. Arch., Ph.D.

DRAWING TITLE

**Revisi Tampak Fasilitas  
Pengolahan Sampah**


DRAWING SCALE

1:100


NOTE

PAGE NO.

TOTAL PAGE

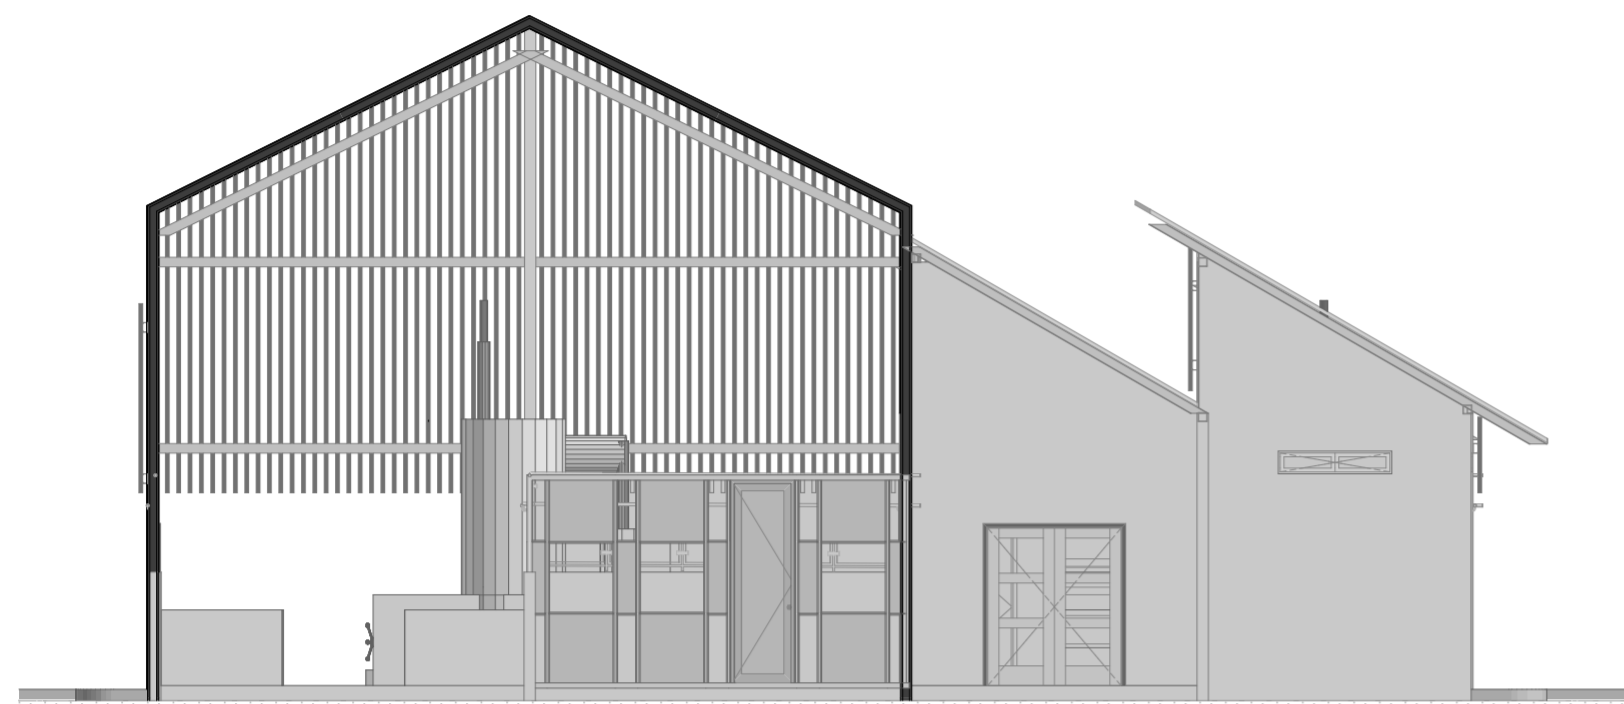


Revisi Fas. Pengolahan Sampah Tampak Barat  
1:100

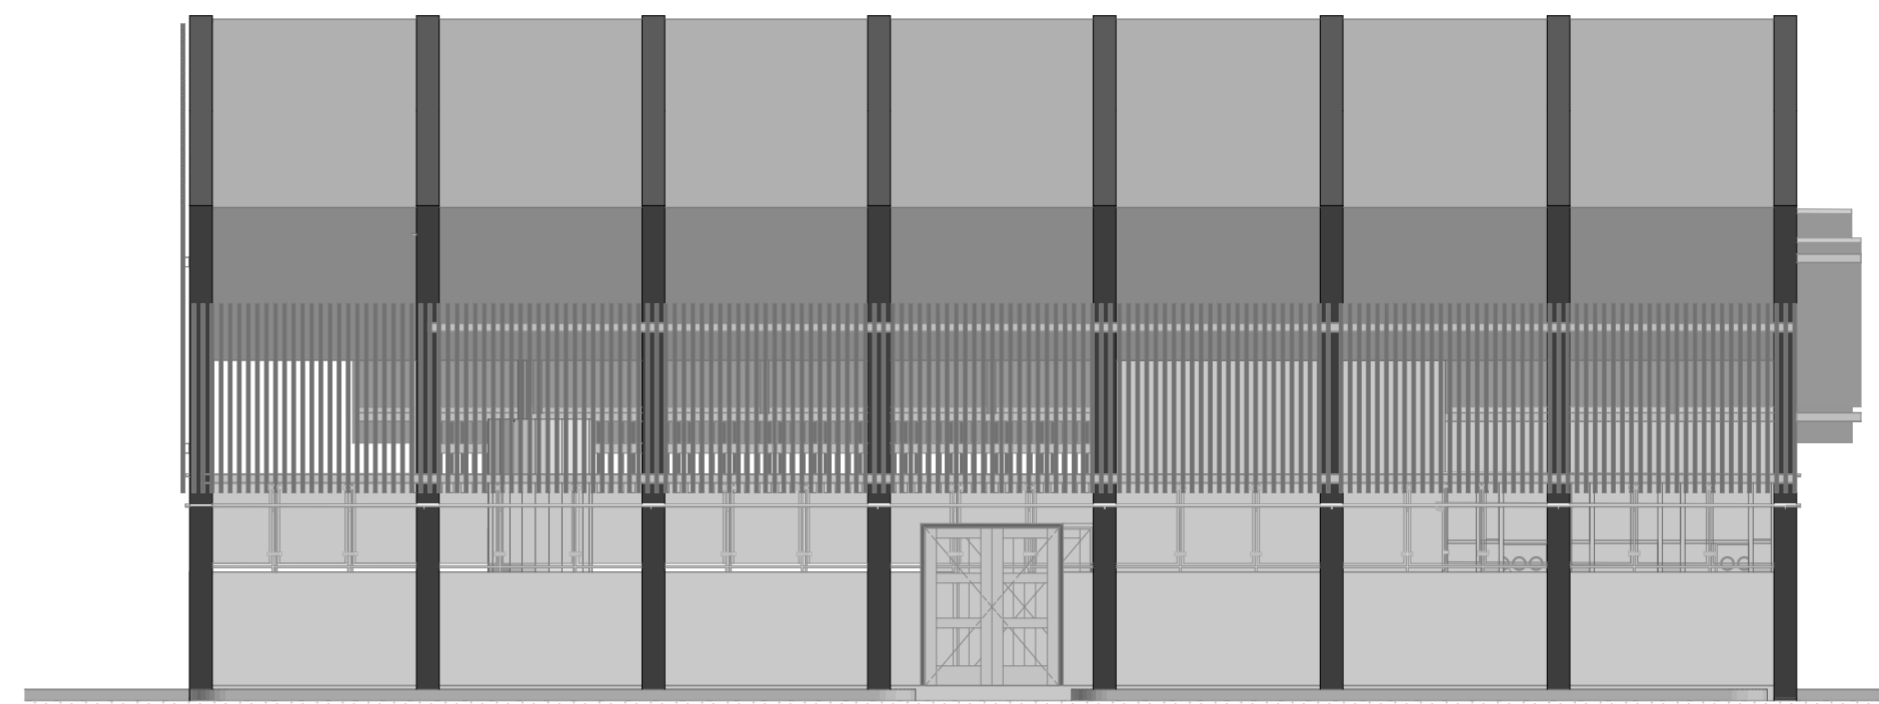

Revisi Fas. Pengolahan Sampah Tampak Utara  
1:100



Revisi Fas. Pengolahan Sampah Tampak Selatan  
1:100

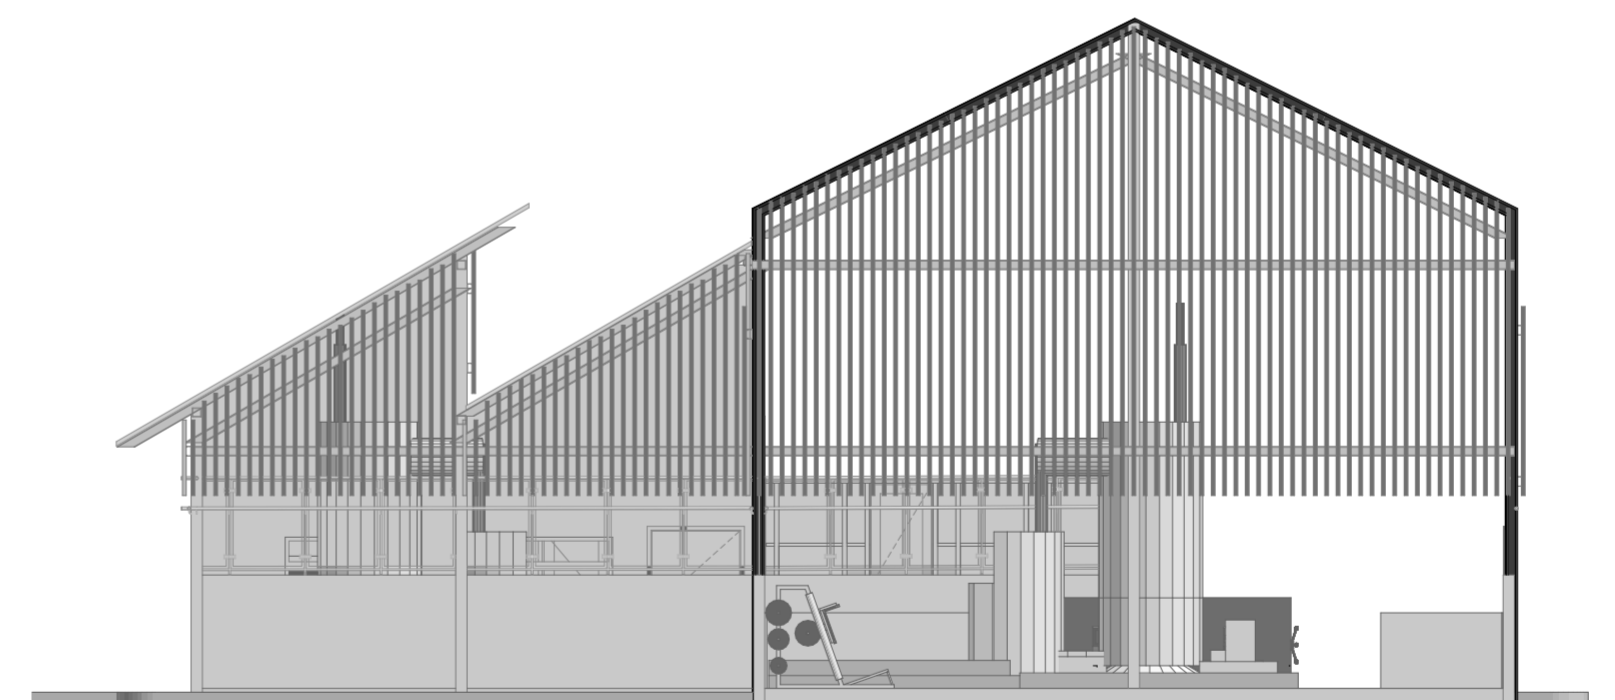

Revisi Fas. Pengolahan Sampah Tampak Timur  
1:100