



66,900

14,600

A-A'

29,800

B

RUANG BAHAN BAKU +0.00

RUANG STAFF ADMINISTRASI +0.00

LOBBY +0.00

AREA TUNGGU +0.00

DROP OFF

AREA PENCIUCIAN +0.05

AREA PENDAFTARAN


5,000


5,000

44,400

6,300


B'

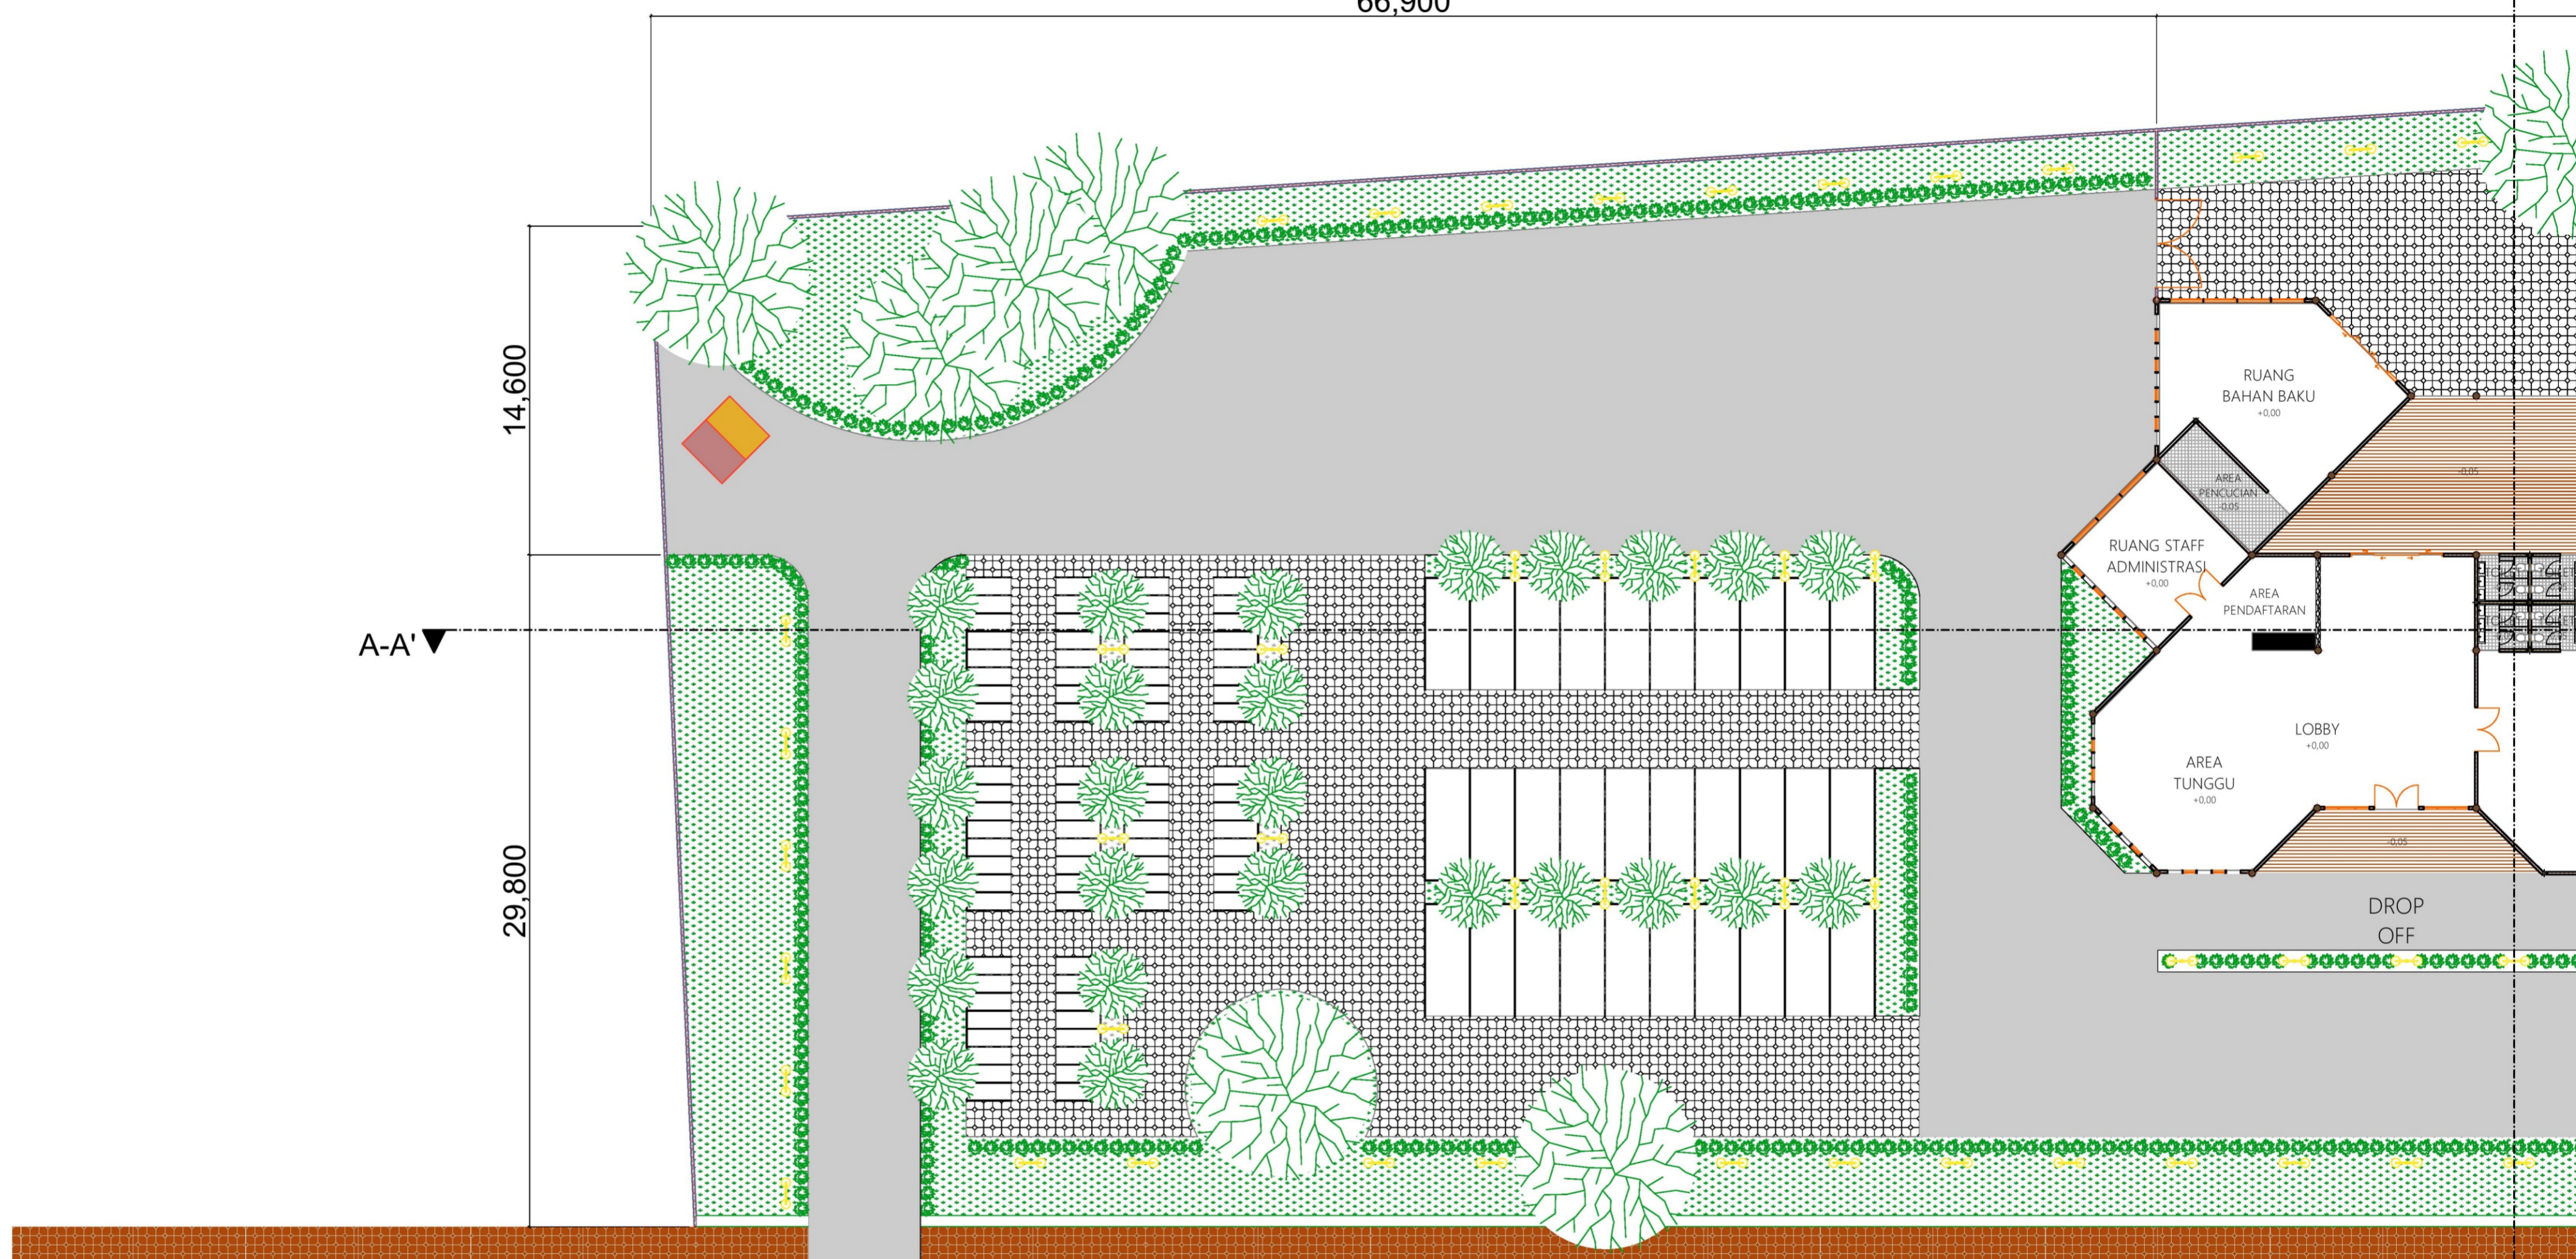

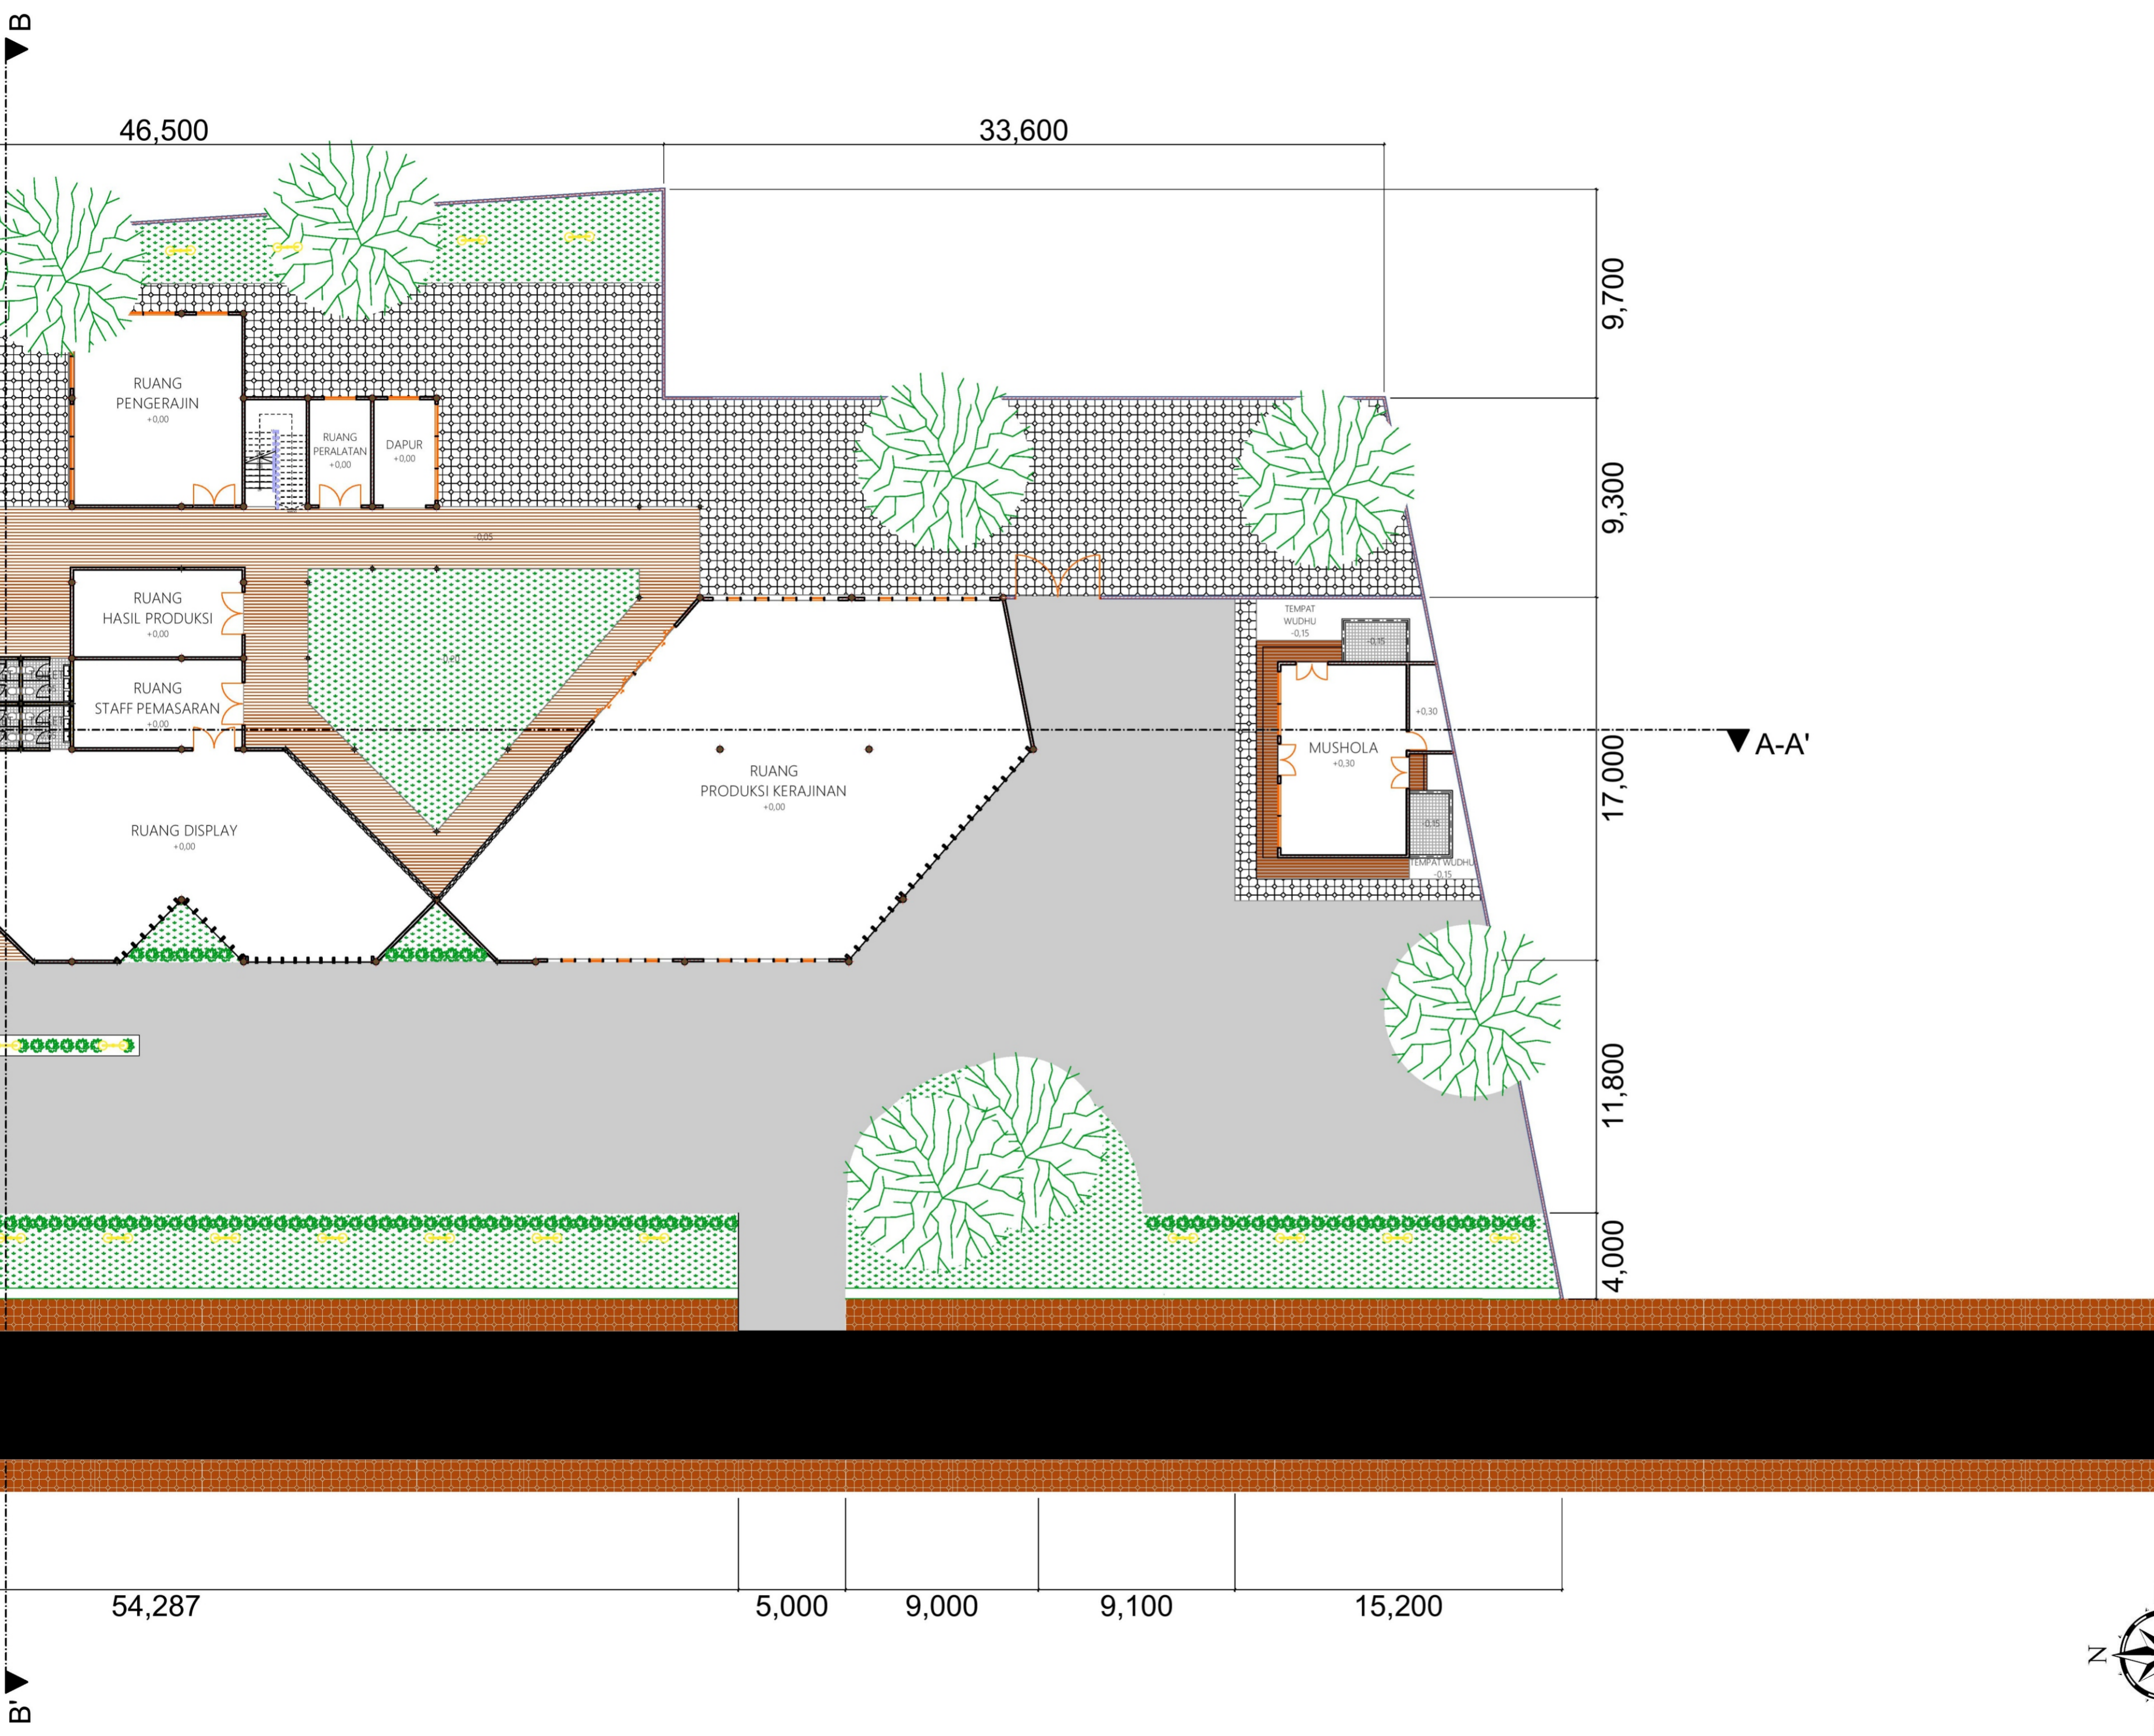

**BACHELOR FINAL PROJECT**  
 DEPARTMENT OF ARCHITECTURE  
 FACULTY OF CIVIL ENGINEERING AND PLANNING  
 UNIVERSITAS ISLAM INDONESIA  
 2018

<b>PROJECT NAME</b>	
PUSAT KERAJINAN CENDERA MATA DI BUMIJO, YOGYAKARTA	
<b>NAME</b>	
MAYAHAPSARI WIDIANISARESPATI	
<b>ID NUMBER</b>	
14 512 207	
<b>LECTURER</b>	
WIRYONO RAHARJO	
<b>DRAWING TITLE</b>	
SITEPLAN	
<b>SCALE</b>	
1:200	
<b>DESCRIPTION</b>	
<b>PAGE</b>	<b>TOTAL</b>
2	1

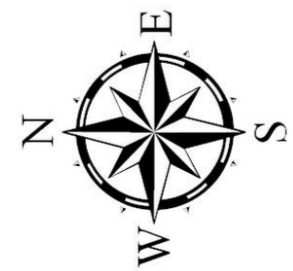



**PROJECT NAME**

PUSAT KERAJINAN  
 CENDERA MATA  
 DI BUMIJO, YOGYAKARTA

**NAME**

MAYAHAPSARI  
 WIDIANISARESPATI

**ID NUMBER**

14 512 207

**LECTURER**

WIRYONO RAHARJO



**DRAWING TITLE**

DENAH LANTAI DASAR

**SCALE**

1:200

**DESCRIPTION**

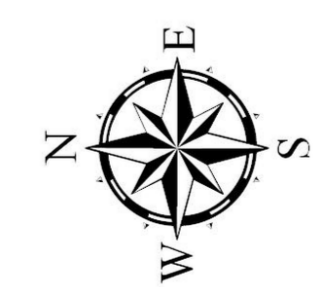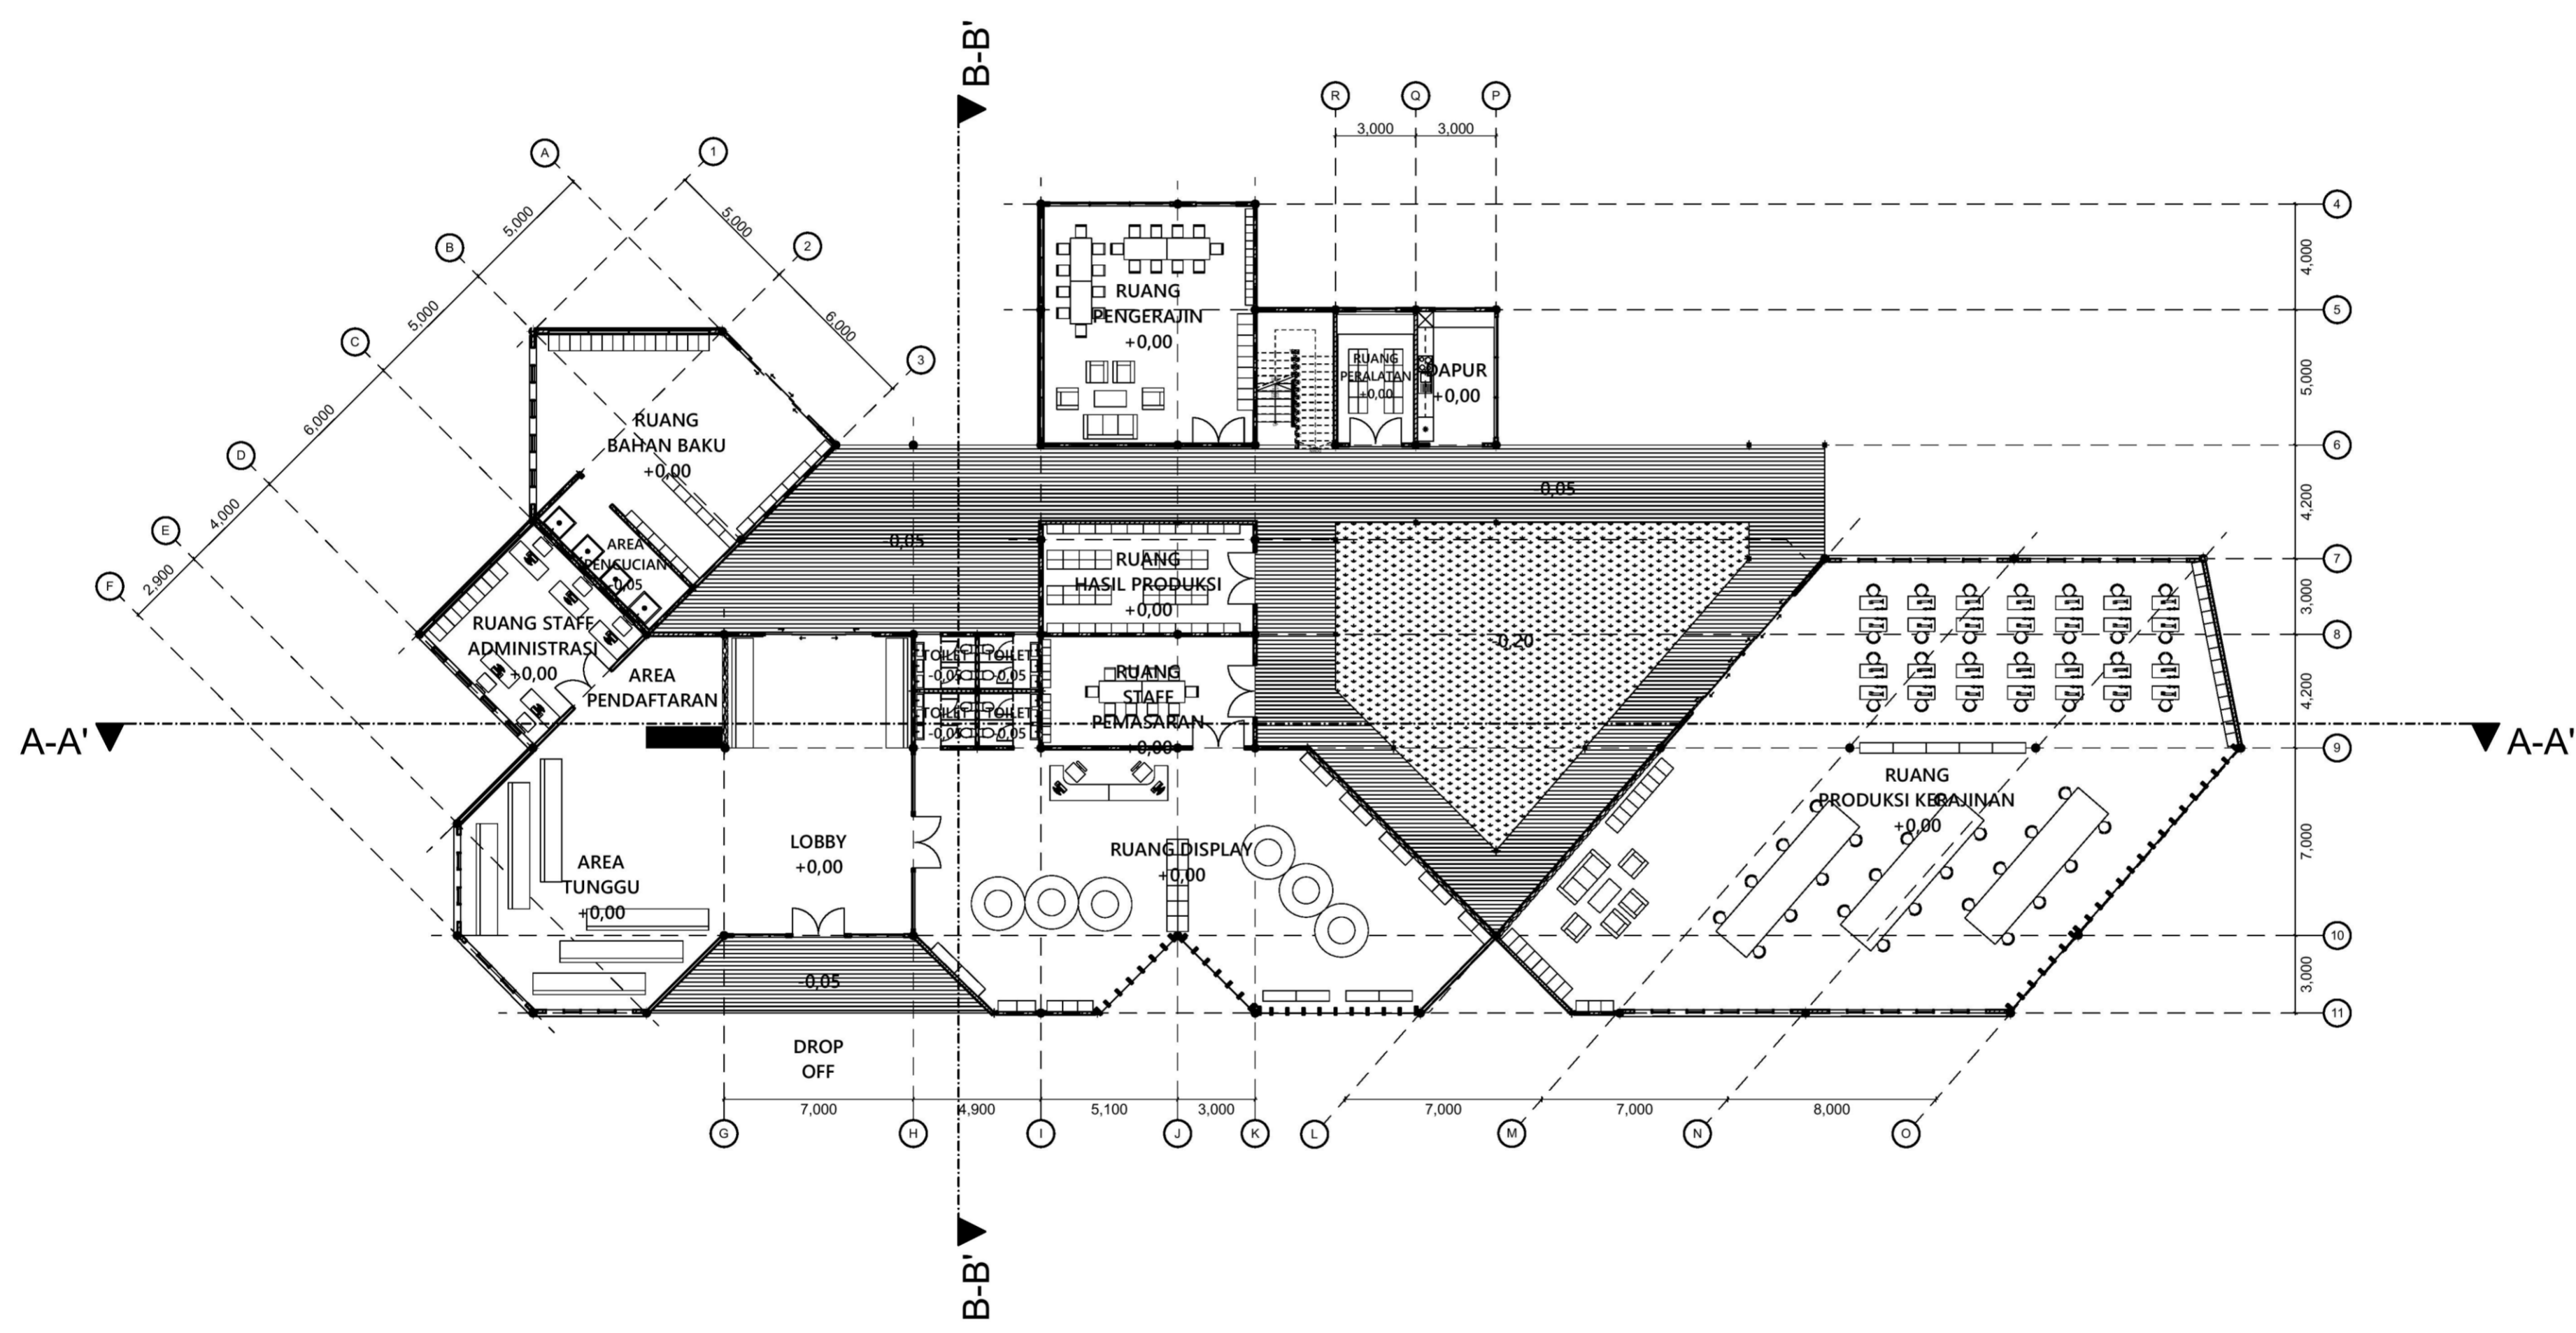

**PAGE**

3

**TOTAL**

1



**BACHELOR FINAL PROJECT**  
 DEPARTMENT OF ARCHITECTURE  
 FACULTY OF CIVIL ENGINEERING AND PLANNING  
 UNIVERSITAS ISLAM INDONESIA  
 2018

**PROJECT NAME**

PUSAT KERAJINAN  
 CENDERA MATA  
 DI BUMIJO, YOGYAKARTA

**NAME**

MAYAHAPSARI  
 WIDIANISARESPATI

**ID NUMBER**

14 512 207

**LECTURER**

WIRYONO RAHARJO



**DRAWING TITLE**

DENAH LANTAI 1

**SCALE**

1:200

**DESCRIPTION**

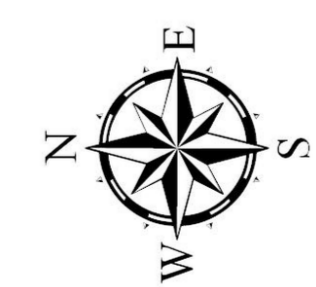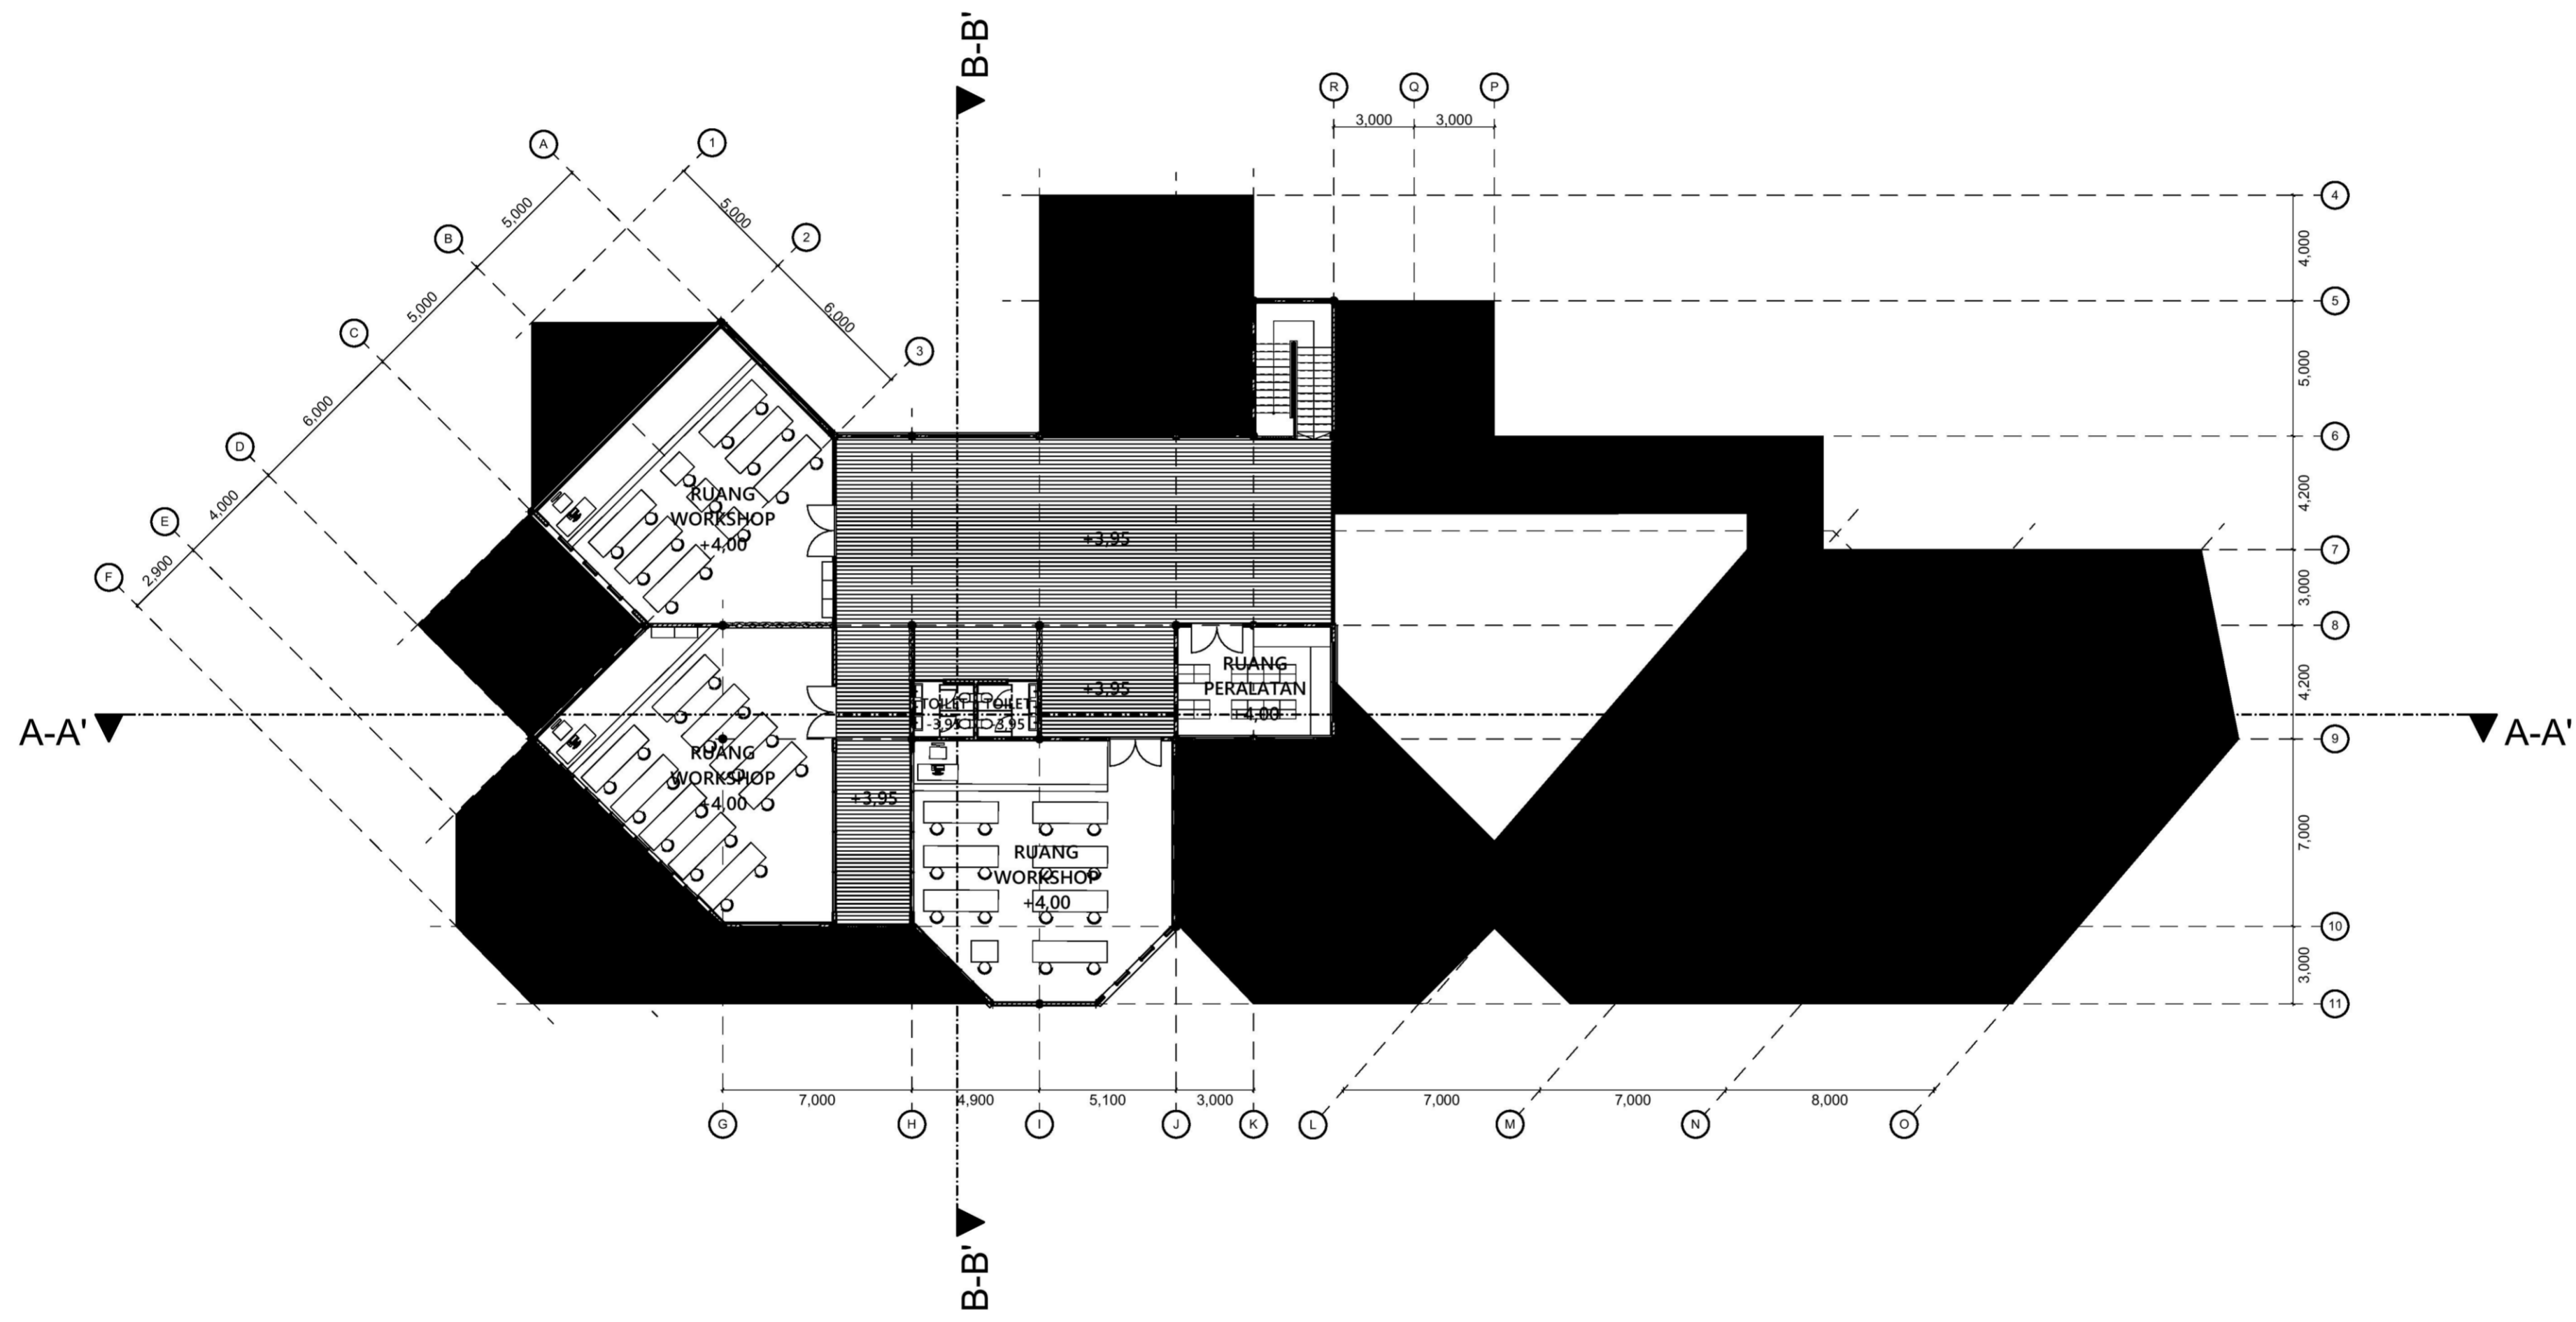

PAGE	TOTAL
4	1



**BACHELOR FINAL PROJECT**  
DEPARTMENT OF ARCHITECTURE  
FACULTY OF CIVIL ENGINEERING AND PLANNING  
UNIVERSITAS ISLAM INDONESIA  
2018

**PROJECT NAME**

PUSAT KERAJINAN  
CENDERA MATA  
DI BUMIJO, YOGYAKARTA

**NAME**

MAYAHAPSARI  
WIDIANISARESPATI

**ID NUMBER**

14 512 207

**LECTURER**

WIRYONO RAHARJO



**DRAWING TITLE**

DENAH MUSHOLA

**SCALE**

1:100

**DESCRIPTION**

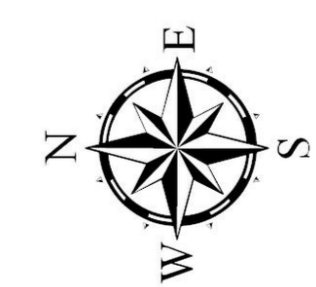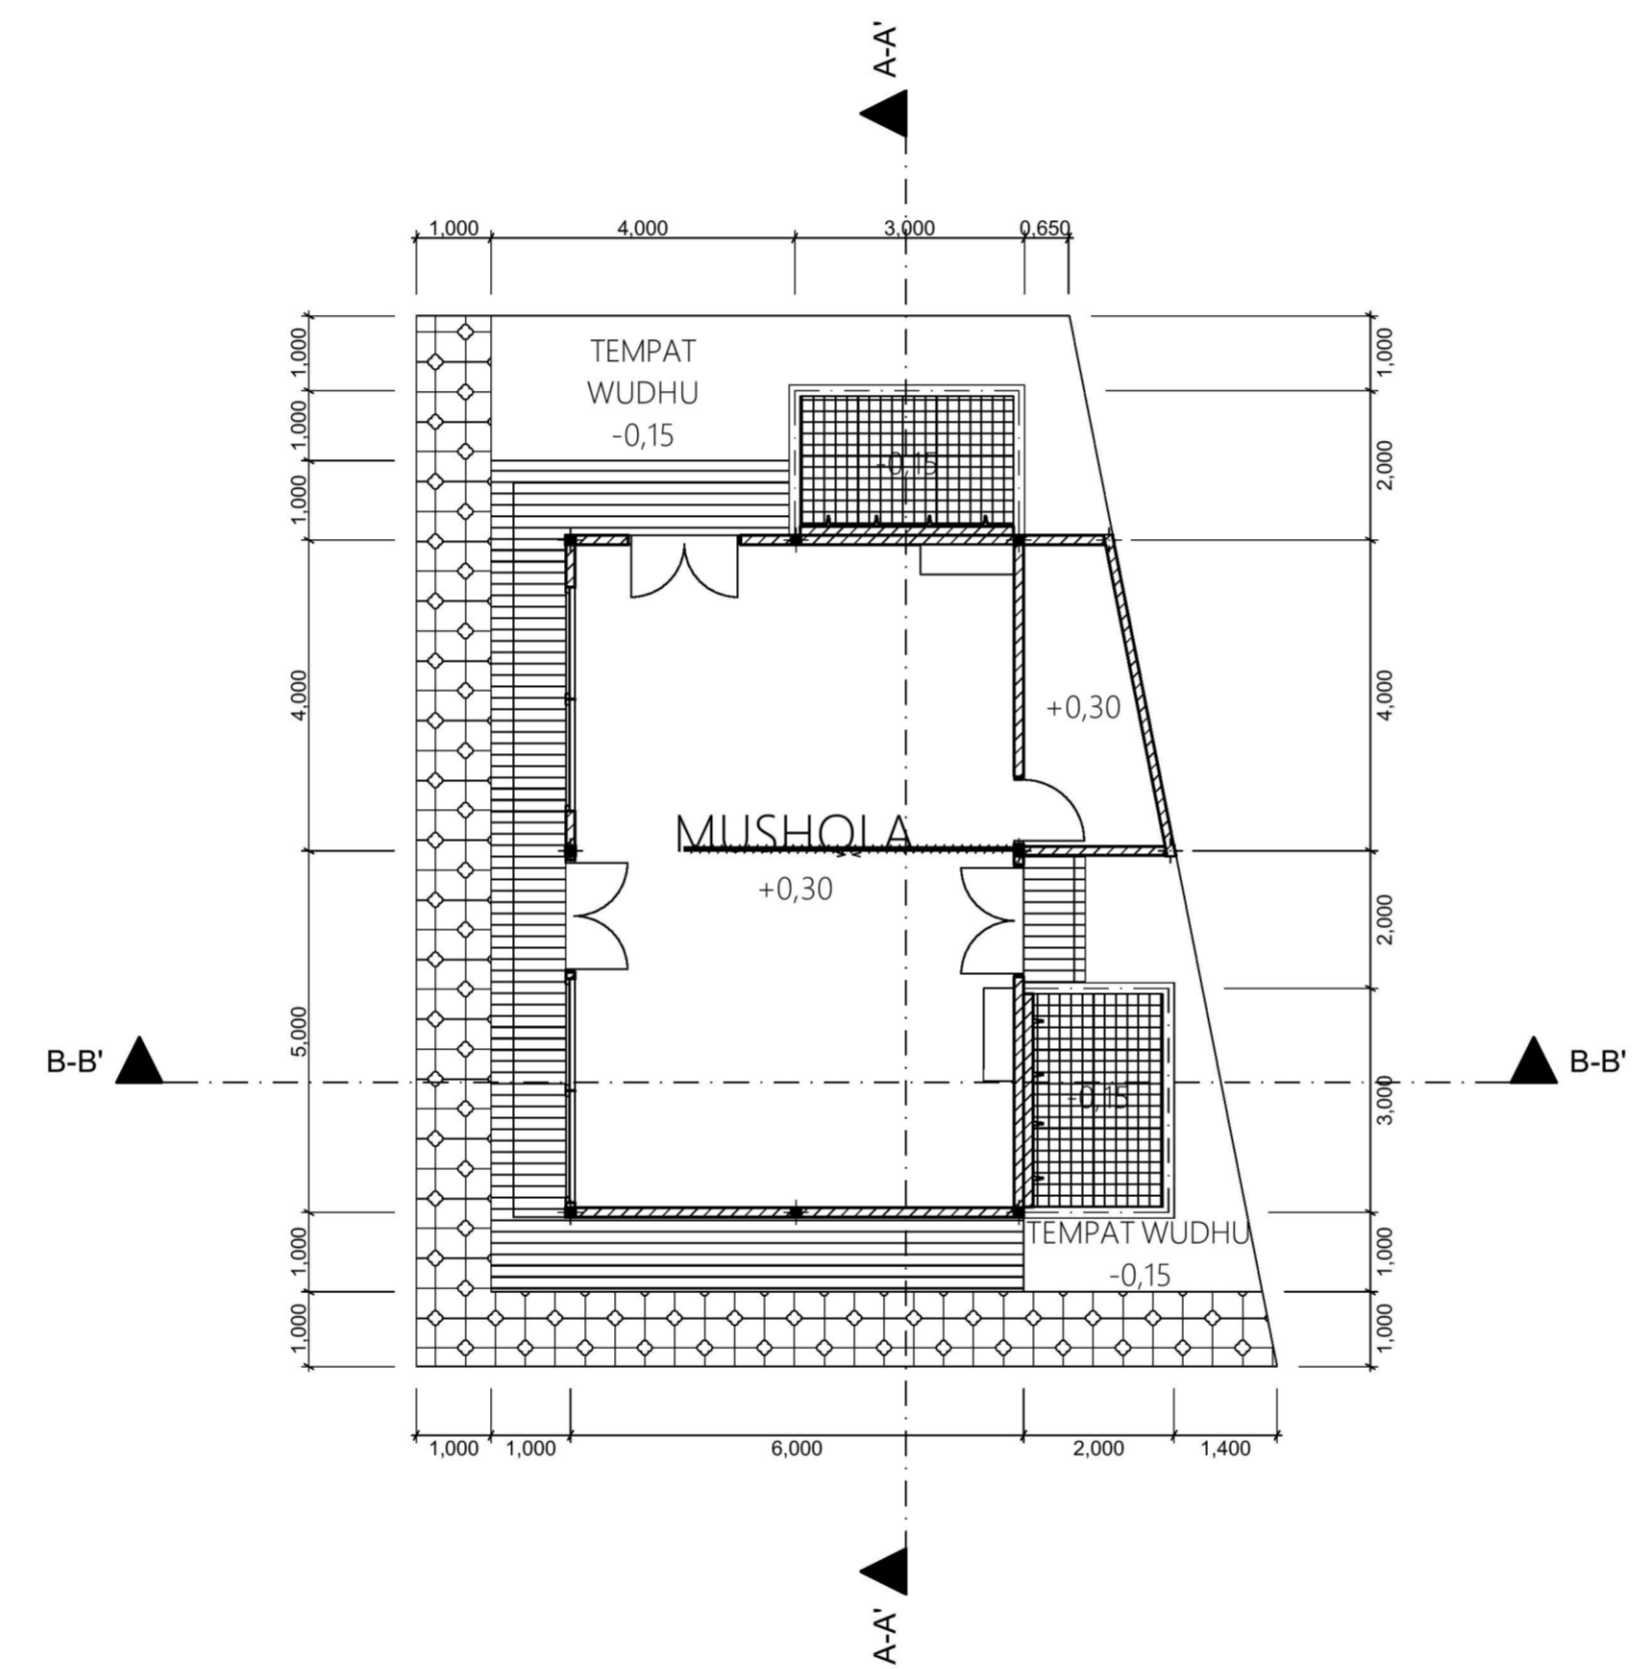

**PAGE**

5

**TOTAL**

1



**BACHELOR FINAL PROJECT**  
DEPARTMENT OF ARCHITECTURE  
FACULTY OF CIVIL ENGINEERING AND PLANNING  
UNIVERSITAS ISLAM INDONESIA  
2018

**PROJECT NAME**

PUSAT KERAJINAN  
CENDERA MATA  
DI BUMIJO, YOGYAKARTA

**NAME**

MAYAHAPSARI  
WIDIANISARESPATI

**ID NUMBER**

14 512 207

**LECTURER**

WIRYONO RAHARJO

**DRAWING TITLE**

TAMPAK BANGUNAN  
UTAMA

**SCALE**

1:200


**DESCRIPTION**

**PAGE**


6

**TOTAL**

1

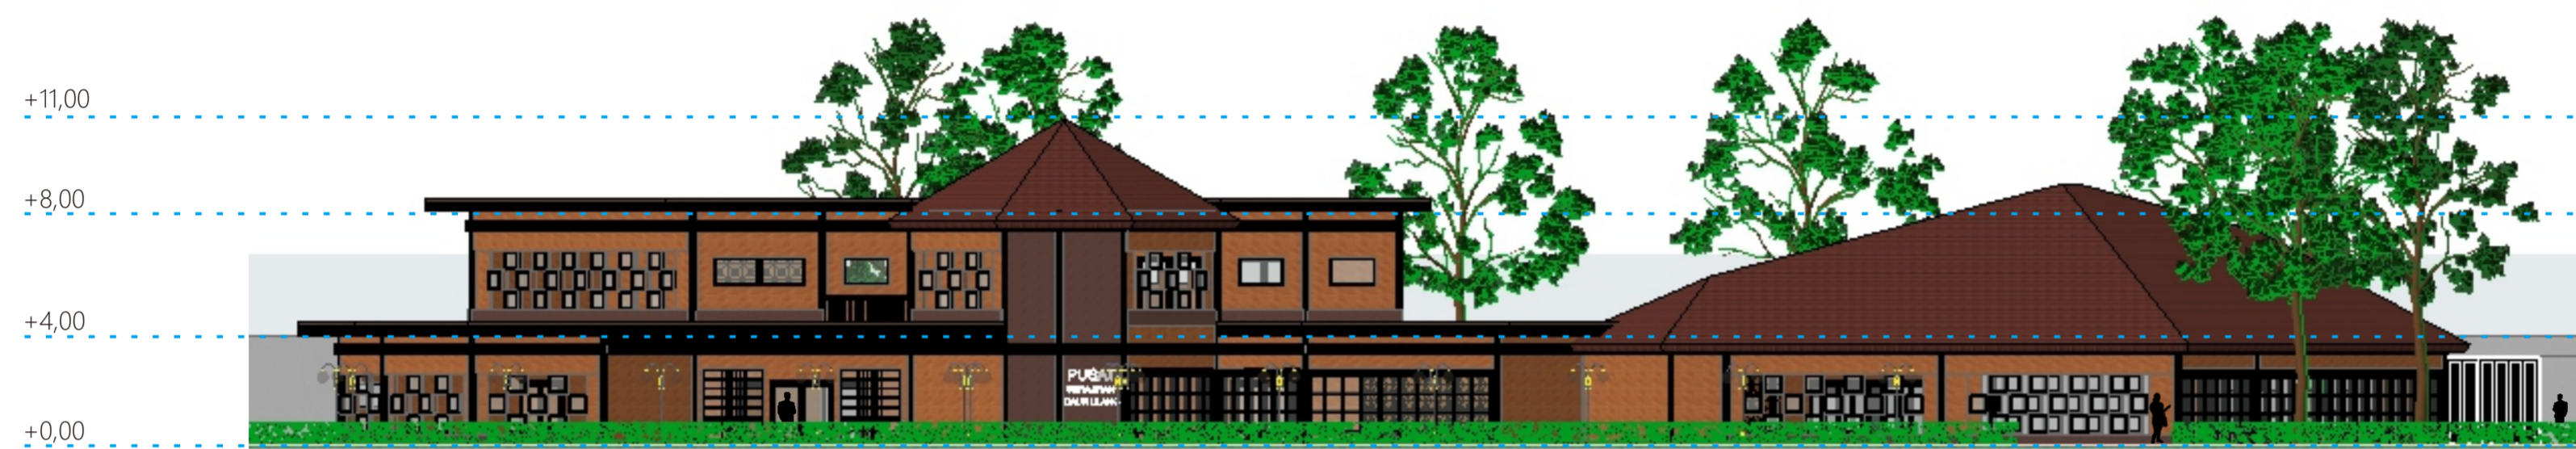

TAMPAK BARAT  
SKALA 1:200

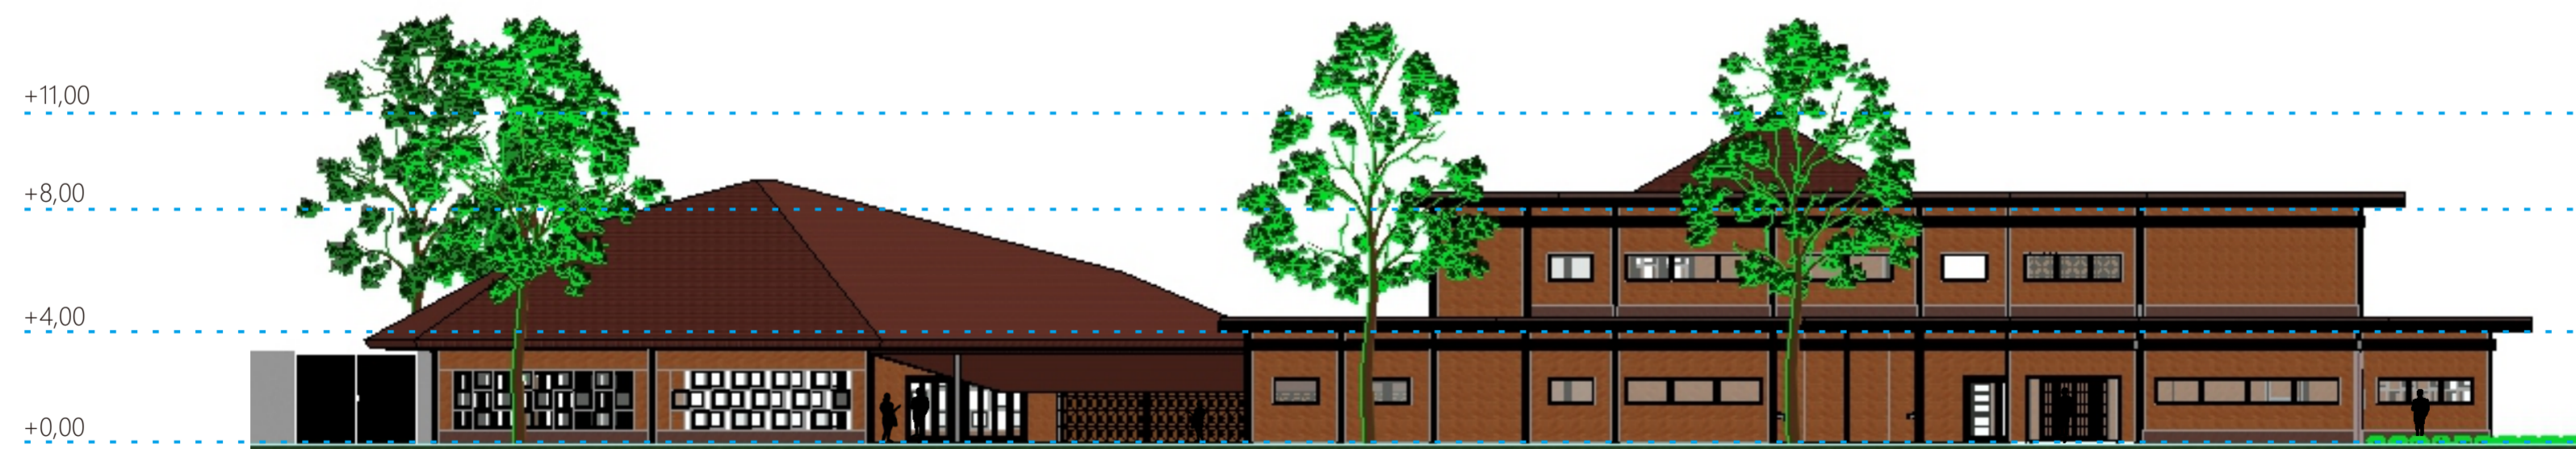

TAMPAK TIMUR  
SKALA 1:200



**BACHELOR FINAL PROJECT**  
DEPARTMENT OF ARCHITECTURE  
FACULTY OF CIVIL ENGINEERING AND PLANNING  
UNIVERSITAS ISLAM INDONESIA  
2018

**PROJECT NAME**

PUSAT KERAJINAN  
CENDERA MATA  
DI BUMIJO, YOGYAKARTA

**NAME**

MAYAHAPSARI  
WIDIANISARESPATI

**ID NUMBER**

14 512 207

**LECTURER**

WIRYONO RAHARJO

**DRAWING TITLE**

TAMPAK BANGUNAN  
UTAMA

**SCALE**

1:200


**DESCRIPTION**

**PAGE**


7

**TOTAL**

1

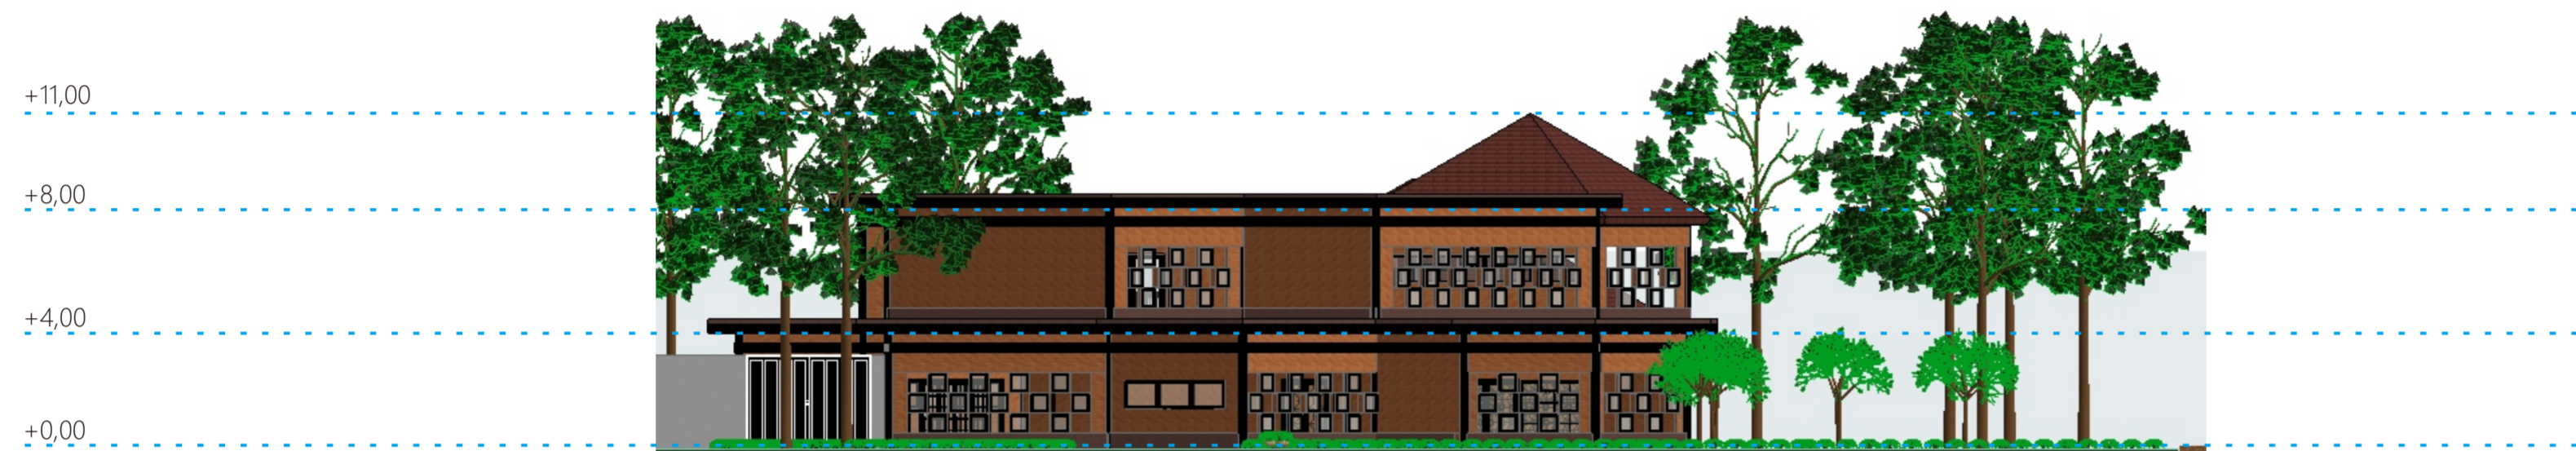


TAMPAK UTARA  
SKALA 1:200

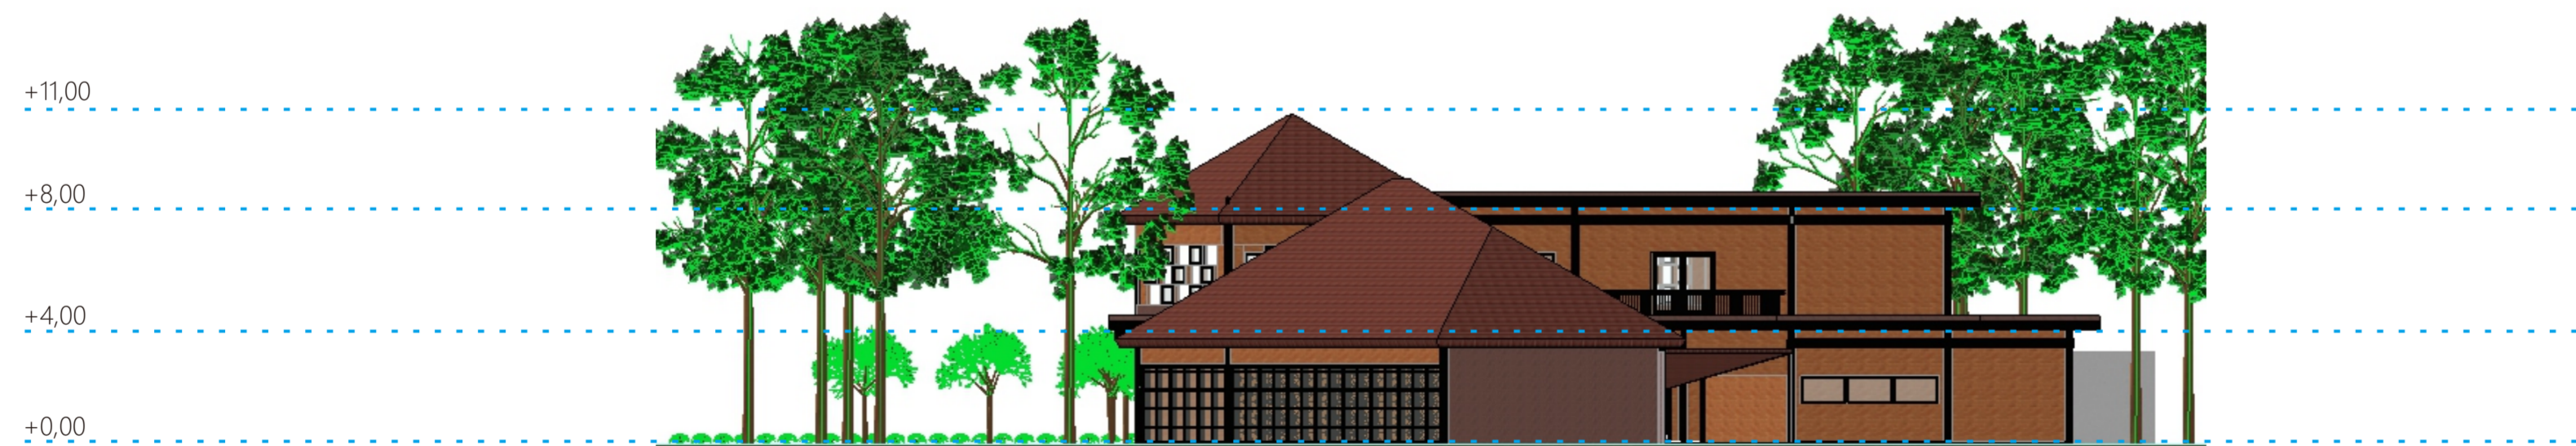

TAMPAK SELATAN  
SKALA 1:200



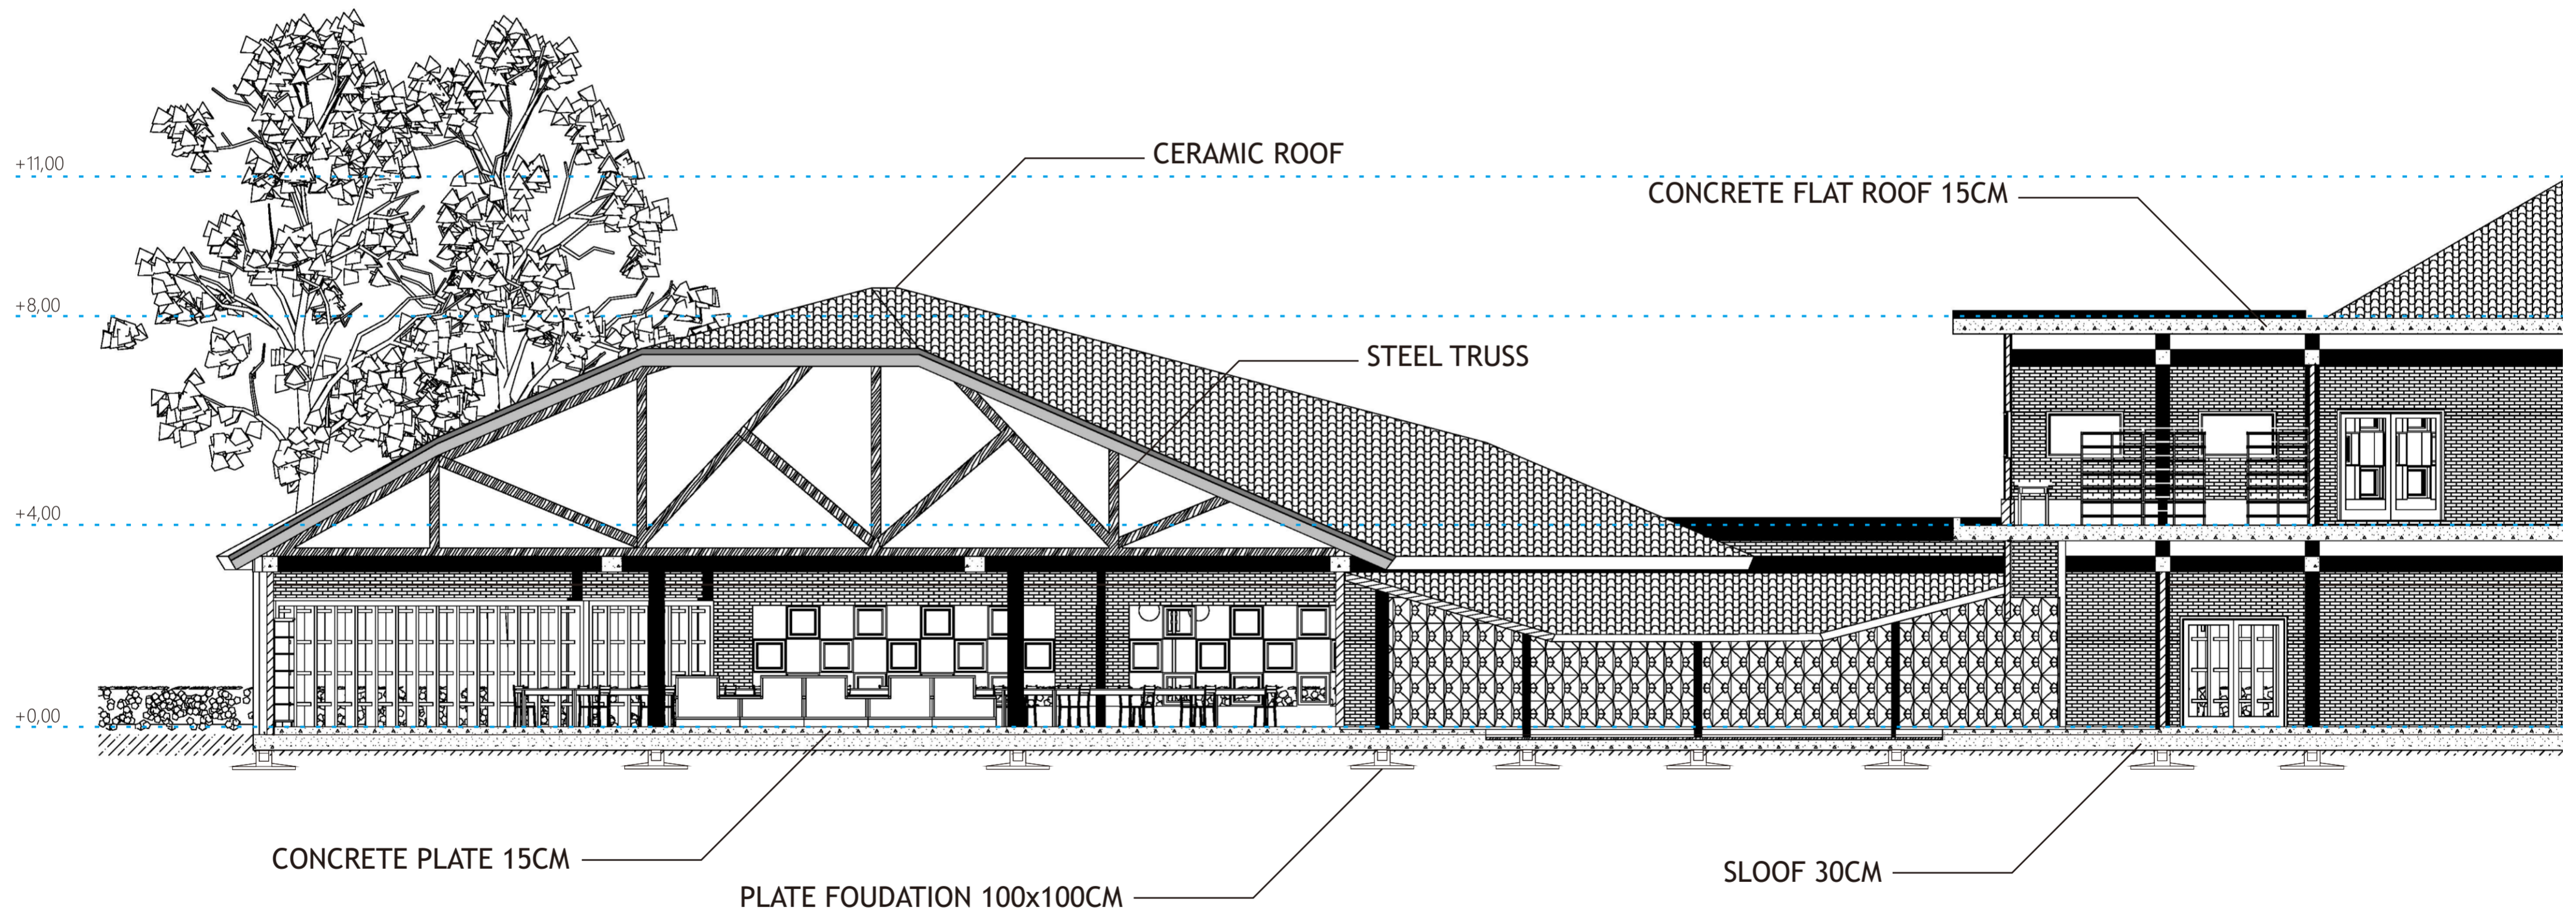



**BACHELOR FINAL PROJECT**  
DEPARTMENT OF ARCHITECTURE  
FACULTY OF CIVIL ENGINEERING AND PLANNING  
UNIVERSITAS ISLAM INDONESIA  
2018

**PROJECT NAME**

PUSAT KERAJINAN  
CENDERA MATA  
DI BUMIJO, YOGYAKARTA

**NAME**

MAYAHAPSARI  
WIDIANISARESPATI

**ID NUMBER**

14 512 207

**LECTURER**

WIRYONO RAHARJO


**DRAWING TITLE**

POTONGAN A-A'

**SCALE**

1:100

**DESCRIPTION**

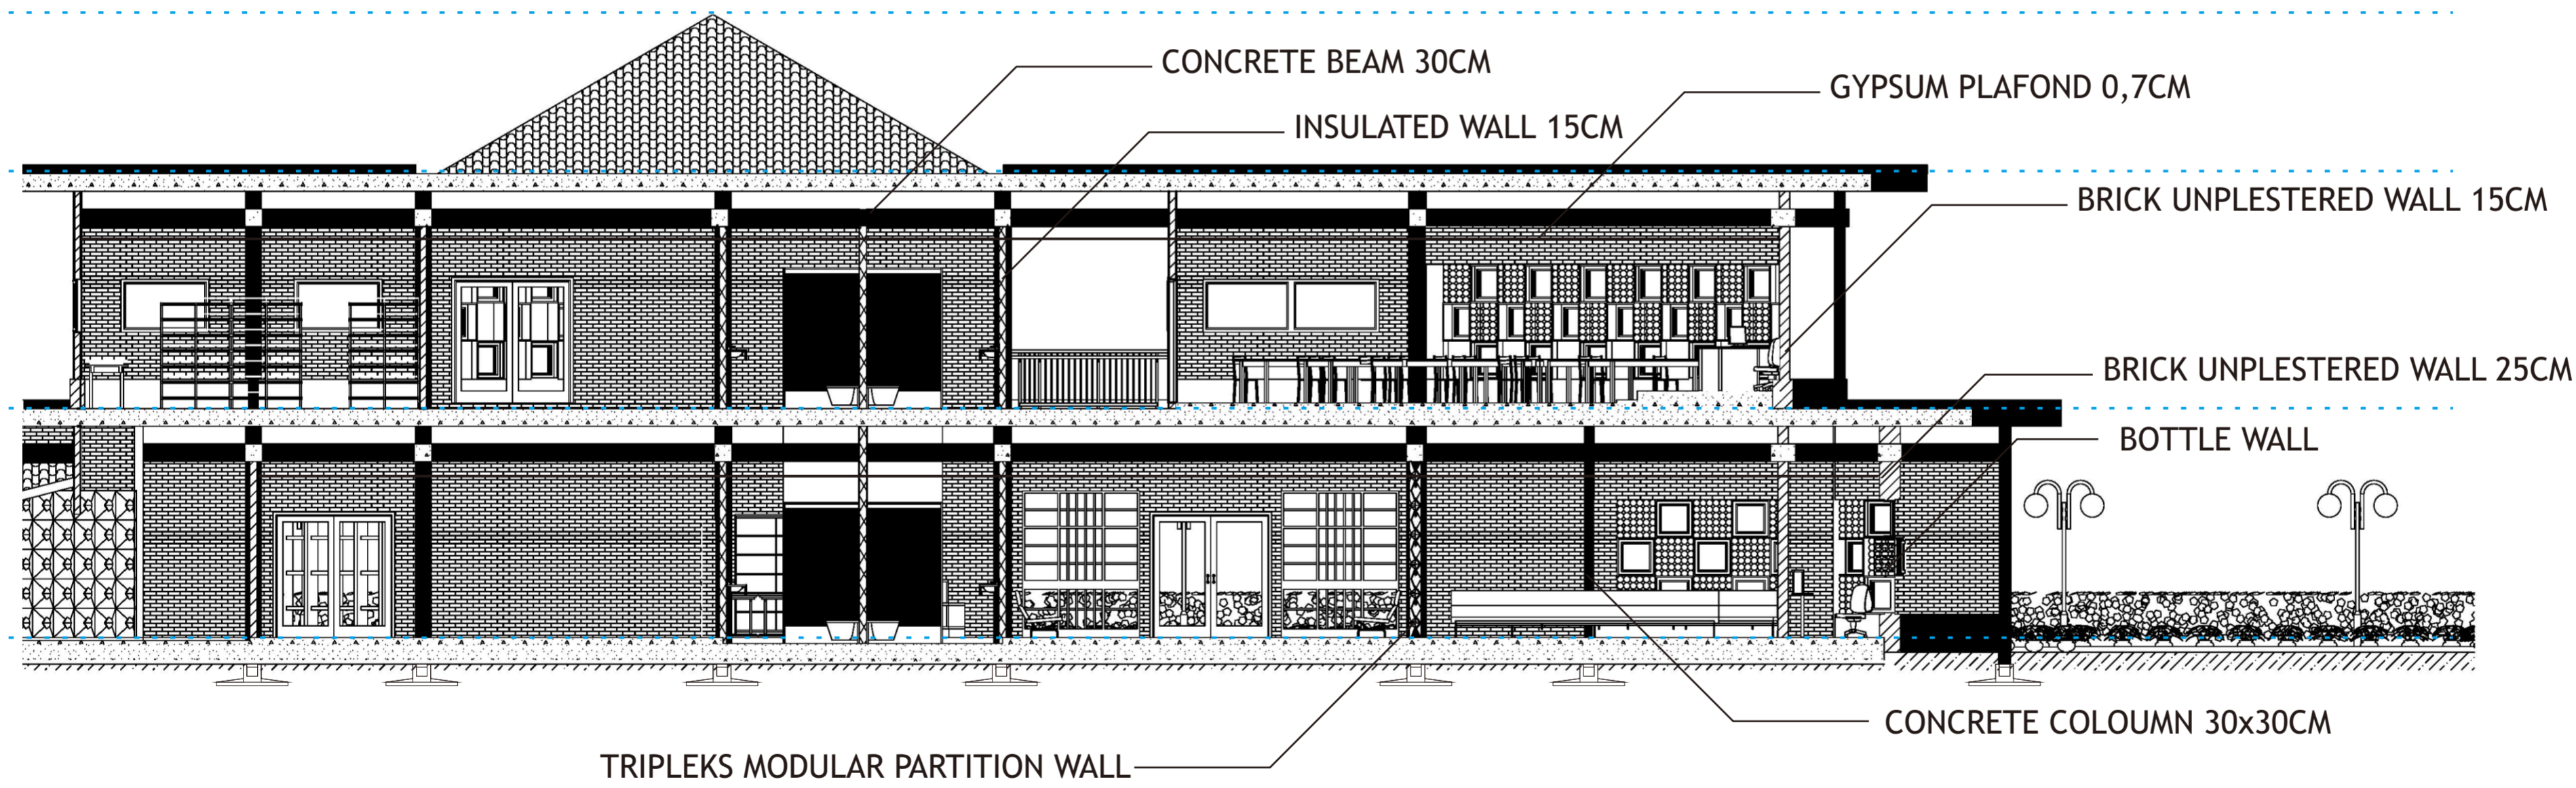

PAGE

8

TOTAL

1



**BACHELOR FINAL PROJECT**  
 DEPARTMENT OF ARCHITECTURE  
 FACULTY OF CIVIL ENGINEERING AND PLANNING  
 UNIVERSITAS ISLAM INDONESIA  
 2018

**PROJECT NAME**

PUSAT KERAJINAN  
 CENDERA MATA  
 DI BUMIJO, YOGYAKARTA

**NAME**

MAYAHAPSARI  
 WIDIANISARESPATI

**ID NUMBER**

14 512 207

**LECTURER**

WIRYONO RAHARJO


**DRAWING TITLE**

POTONGAN B-B'

**SCALE**

1:100

**DESCRIPTION**

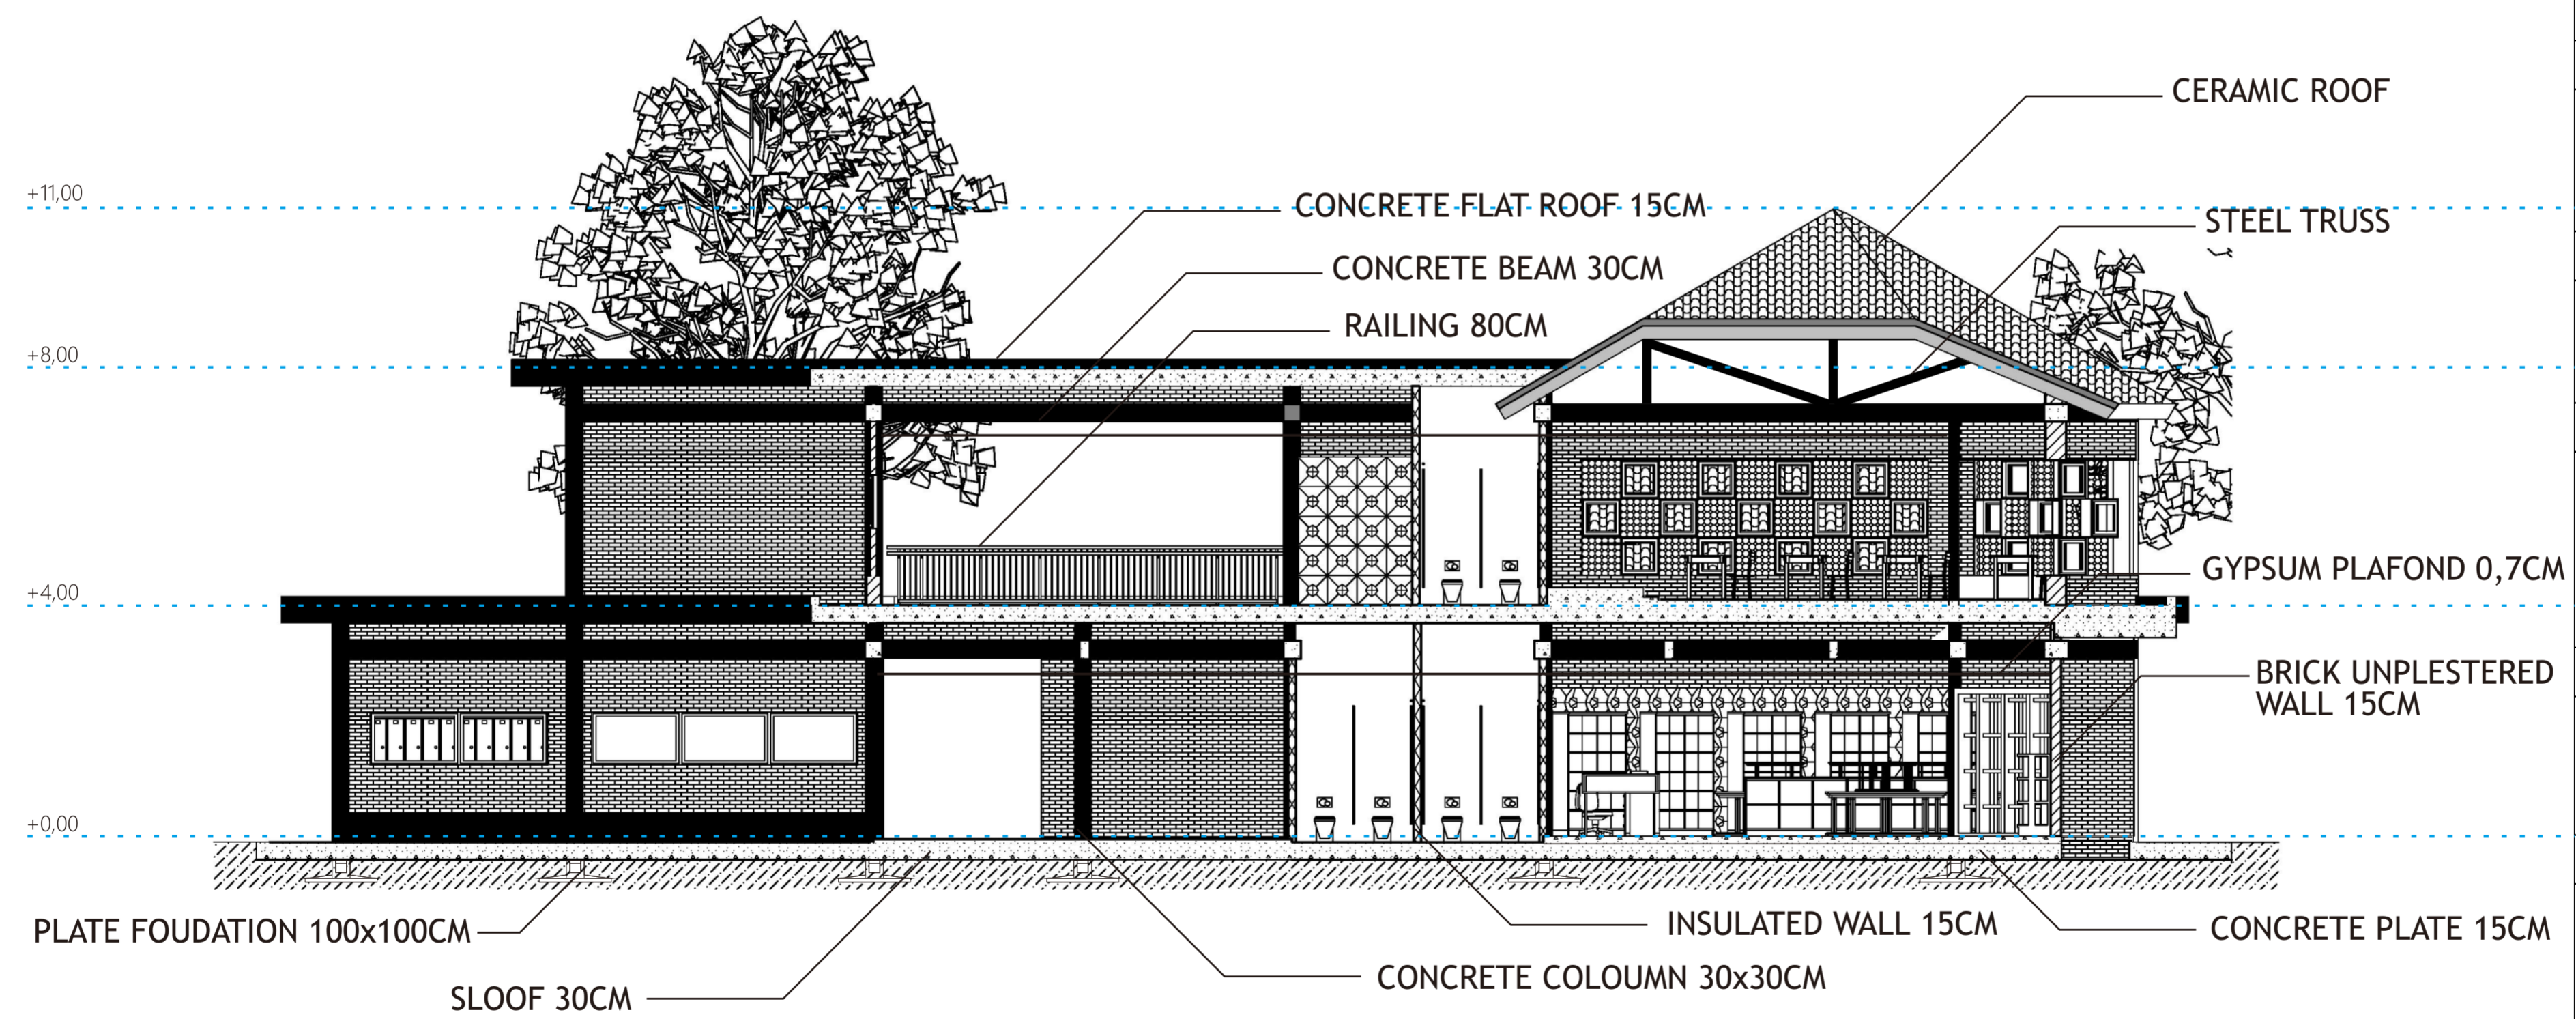

**PAGE**

9

**TOTAL**

1



**BACHELOR FINAL PROJECT**  
 DEPARTMENT OF ARCHITECTURE  
 FACULTY OF CIVIL ENGINEERING AND PLANNING  
 UNIVERSITAS ISLAM INDONESIA  
 2018

**PROJECT NAME**

PUSAT KERAJINAN  
 CENDERA MATA  
 DI BUMIJO, YOGYAKARTA

**NAME**

MAYAHAPSARI  
 WIDIANISARESPATI

**ID NUMBER**

14 512 207

**LECTURER**

WIRYONO RAHARJO

**DRAWING TITLE**

POTONGAN MUSHOLA

**SCALE**

1:100



**DESCRIPTION**

**PAGE**

10

**TOTAL**

1

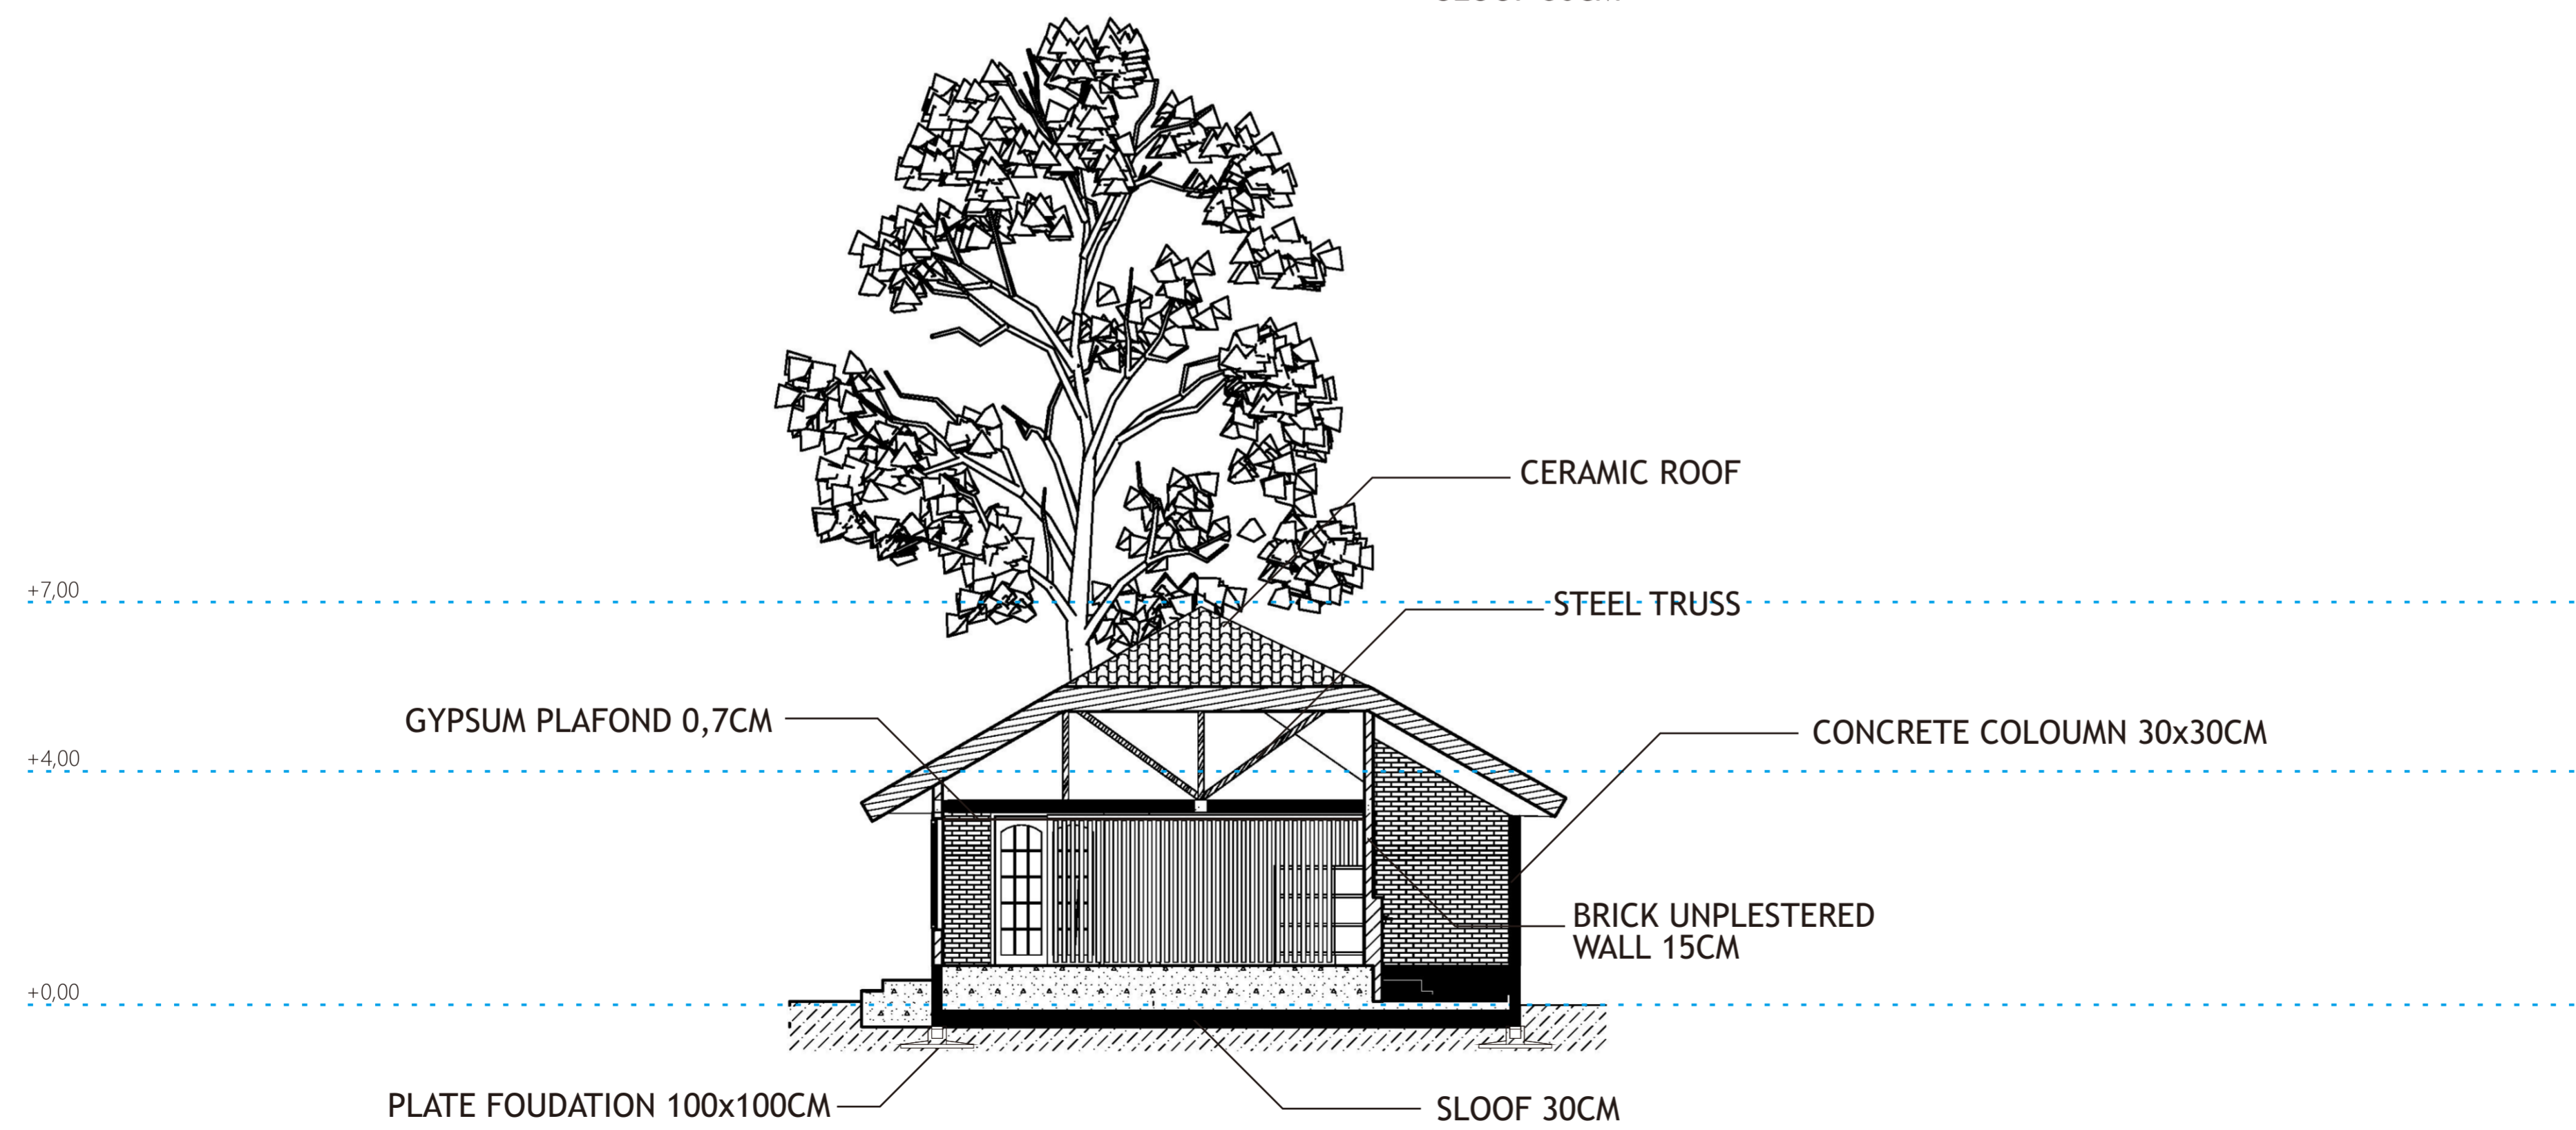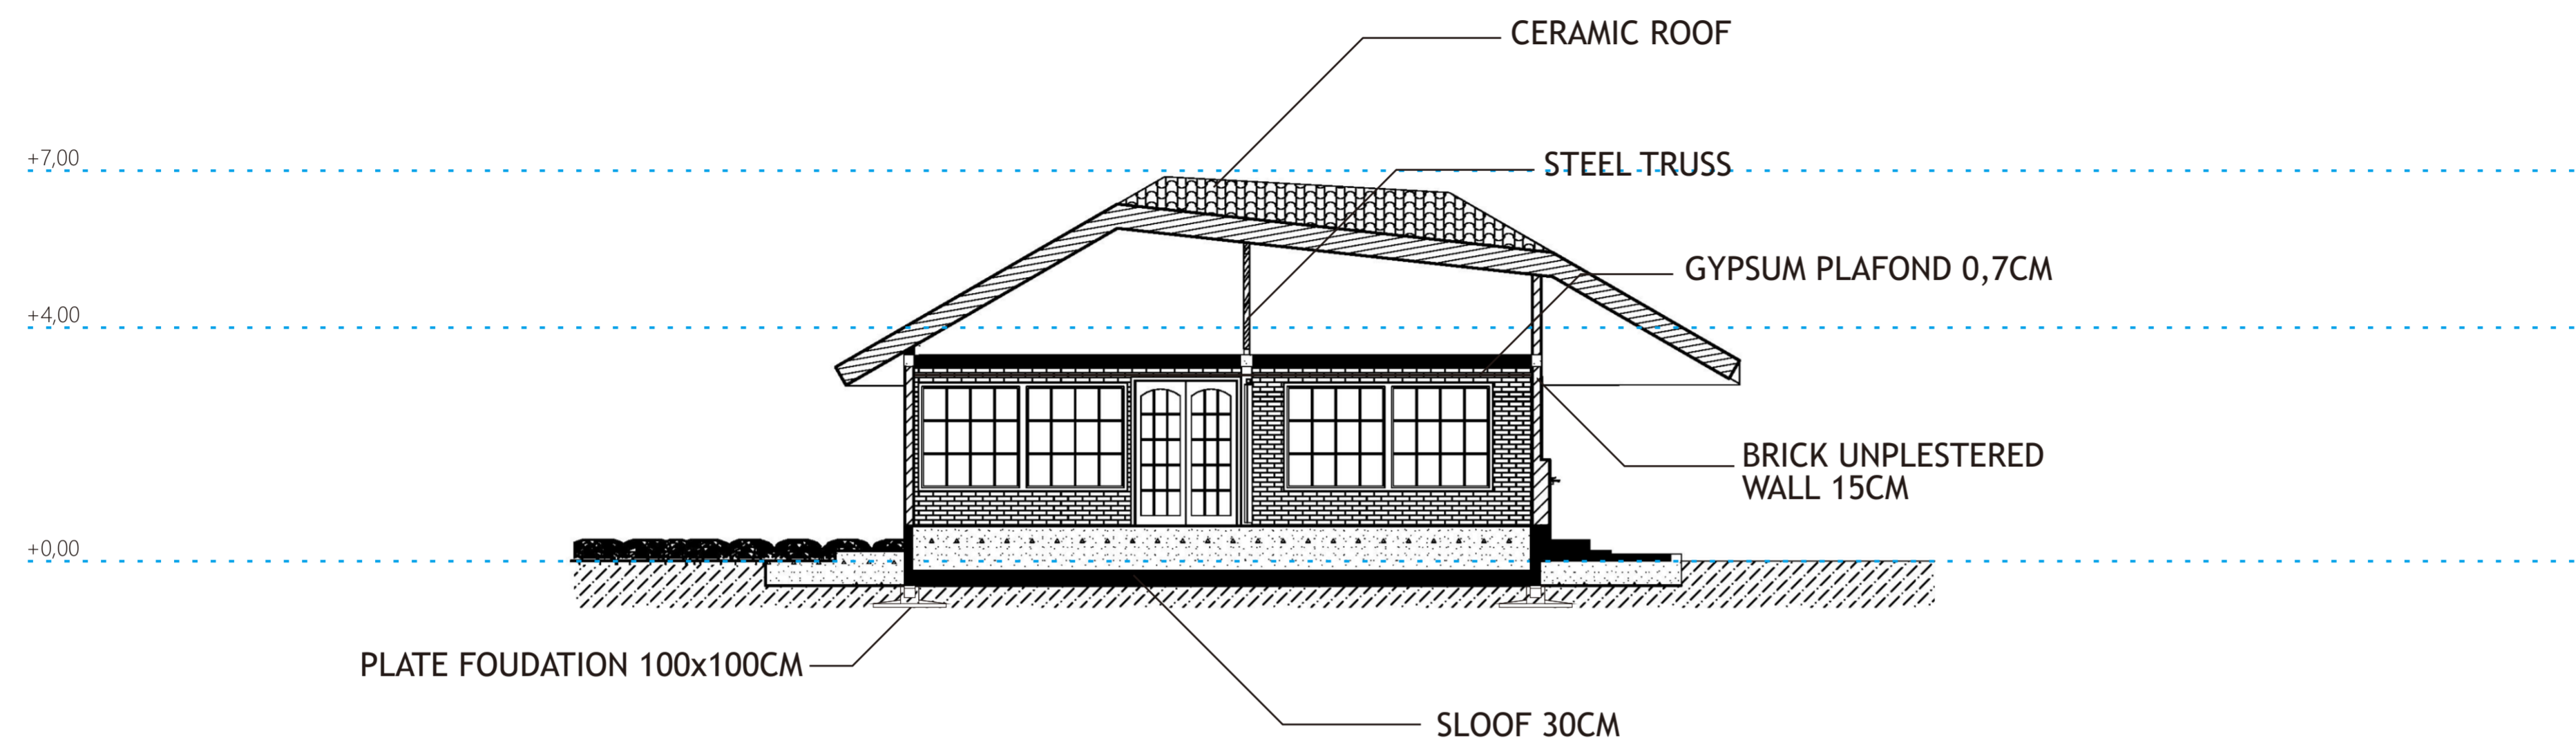



**BACHELOR FINAL PROJECT**  
DEPARTMENT OF ARCHITECTURE  
FACULTY OF CIVIL ENGINEERING AND PLANNING  
UNIVERSITAS ISLAM INDONESIA  
2018

**PROJECT NAME**

PUSAT KERAJINAN  
CENDERA MATA  
DI BUMIJO, YOGYAKARTA

**NAME**

MAYAHAPSARI  
WIDIANISARESPATI

**ID NUMBER**

14 512 207

**LECTURER**

WIRYONO RAHARJO

**DRAWING TITLE**

AKSONOMETRI  
STRUKTUR

**SCALE**


**DESCRIPTION**

**PAGE**

14

**TOTAL**

1

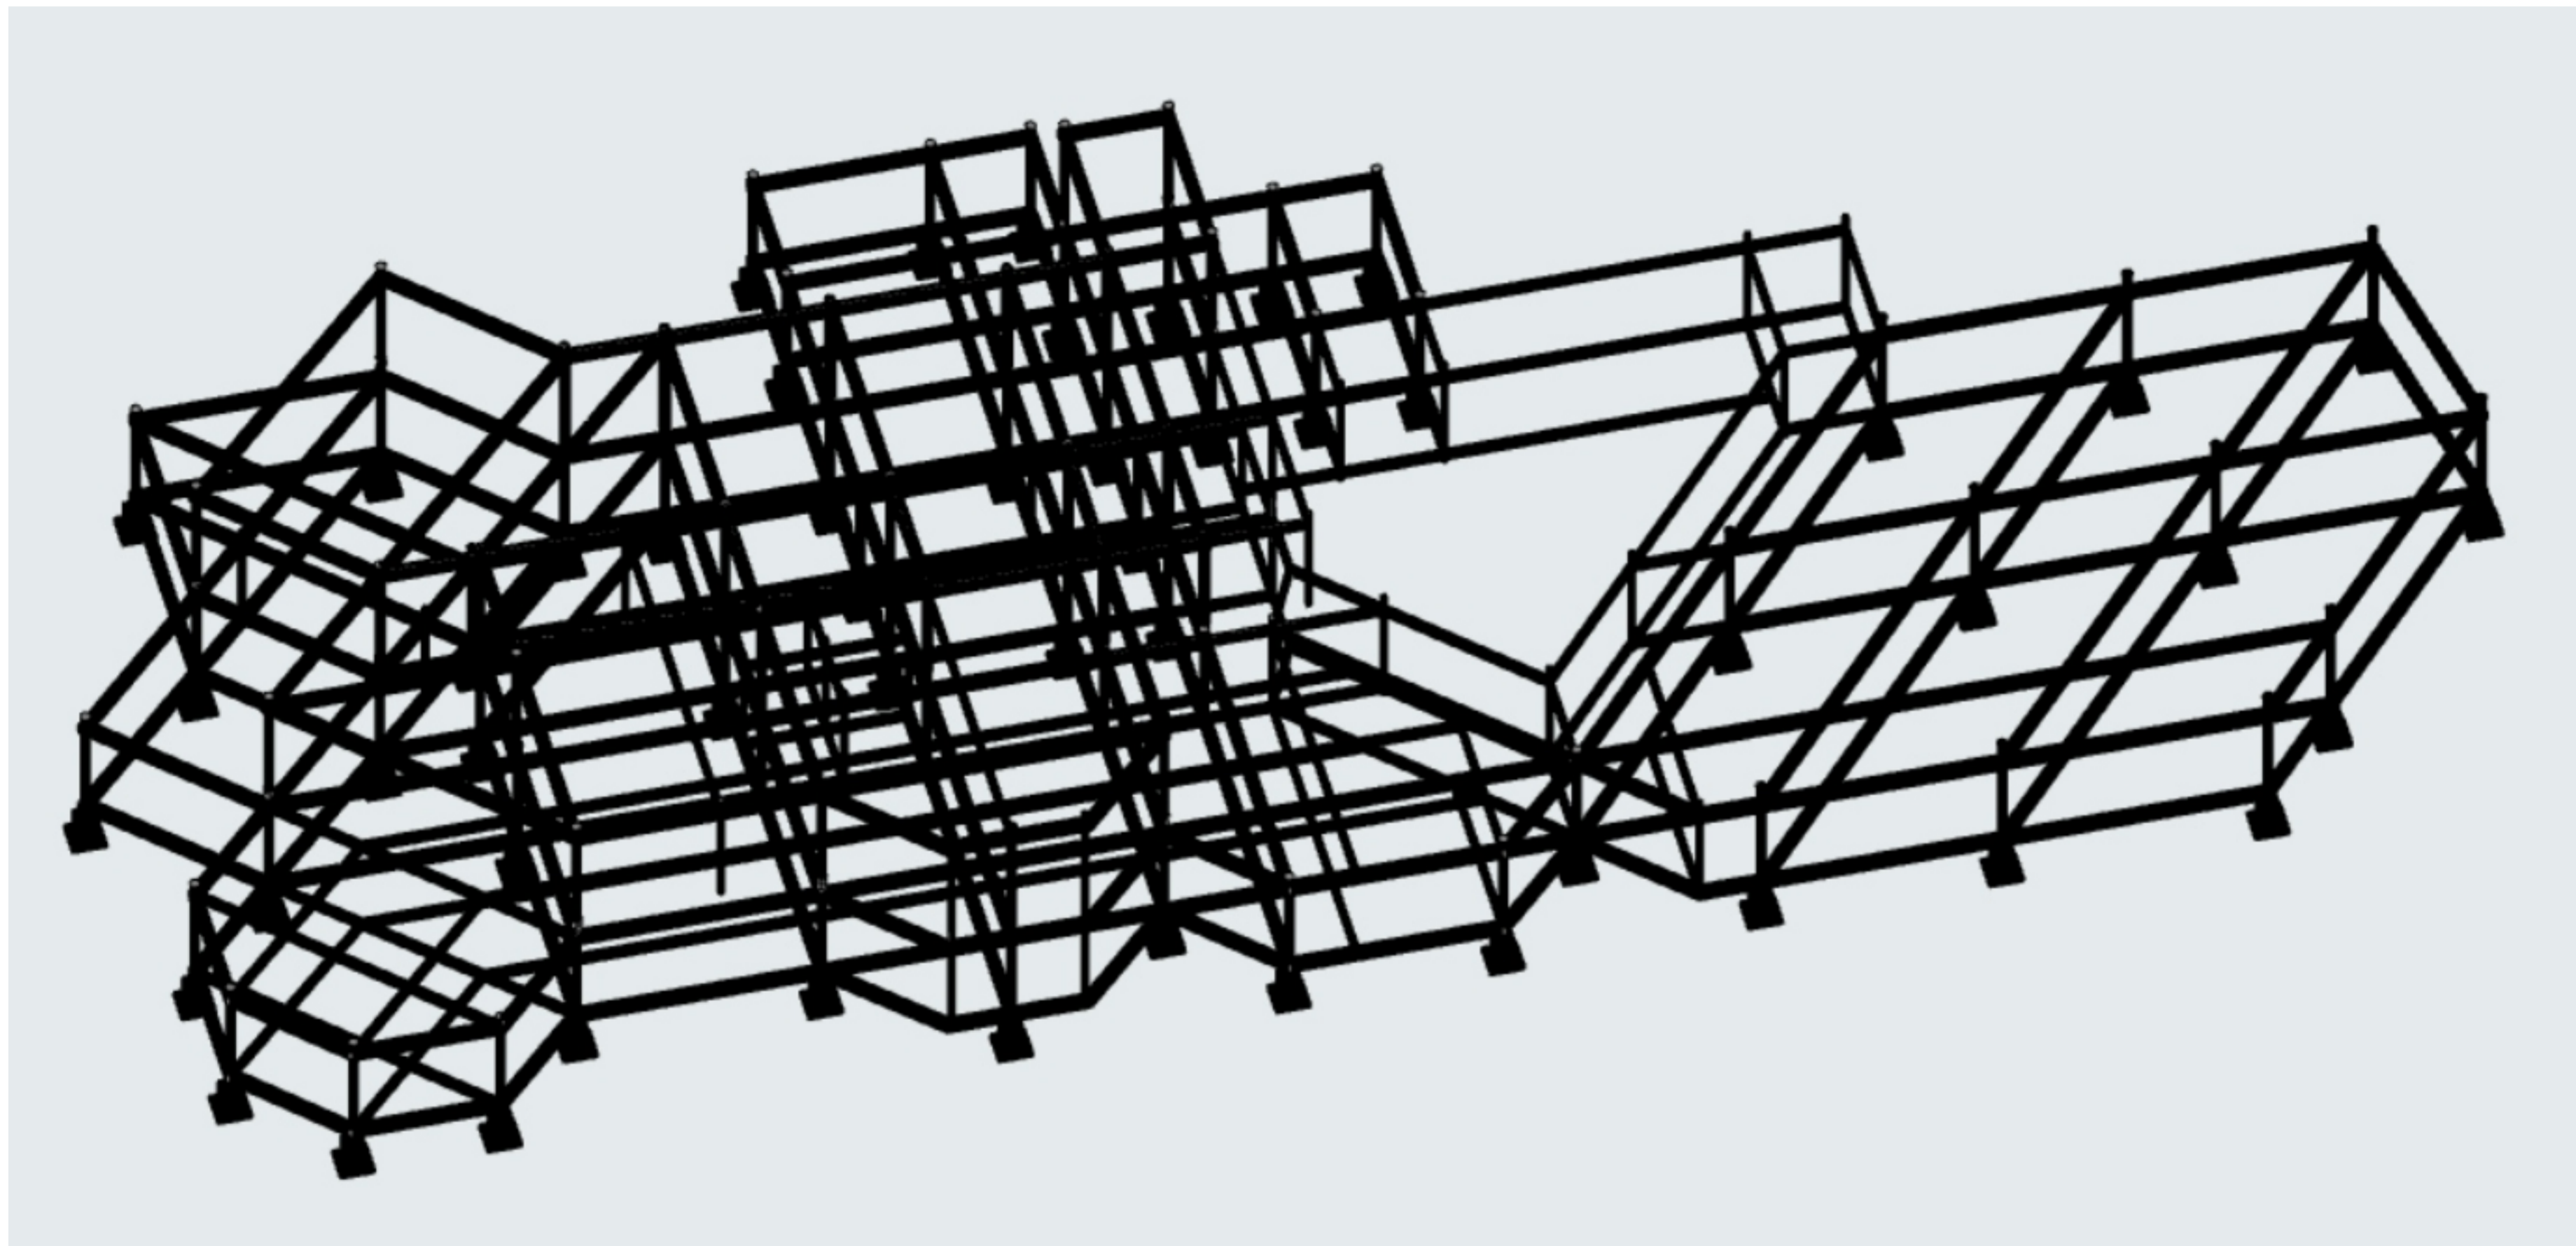



**PROJECT NAME**

PUSAT KERAJINAN  
 CENDERA MATA  
 DI BUMIJO, YOGYAKARTA

**NAME**

MAYAHAPSARI  
 WIDIANISARESPATI

**ID NUMBER**

14 512 207

**LECTURER**

WIRYONO RAHARJO

**DRAWING TITLE**

SKEMA STRUKTUR  
 KOLOM BALOK  
 LANTAI DASAR

**SCALE**

1:200

**DESCRIPTION**


K1: KOLOM UTAMA BETON  
 LINGKARAN DIAMETER  
 30CM  
  
 K2: KOLOM ANAK BETON  
 PERSEGI 15CM  
  
 B1: BALOK UTAMA BETON 30CM  
 B2: BALOK ANAK BETON 15CM

**PAGE**


11

**TOTAL**

1

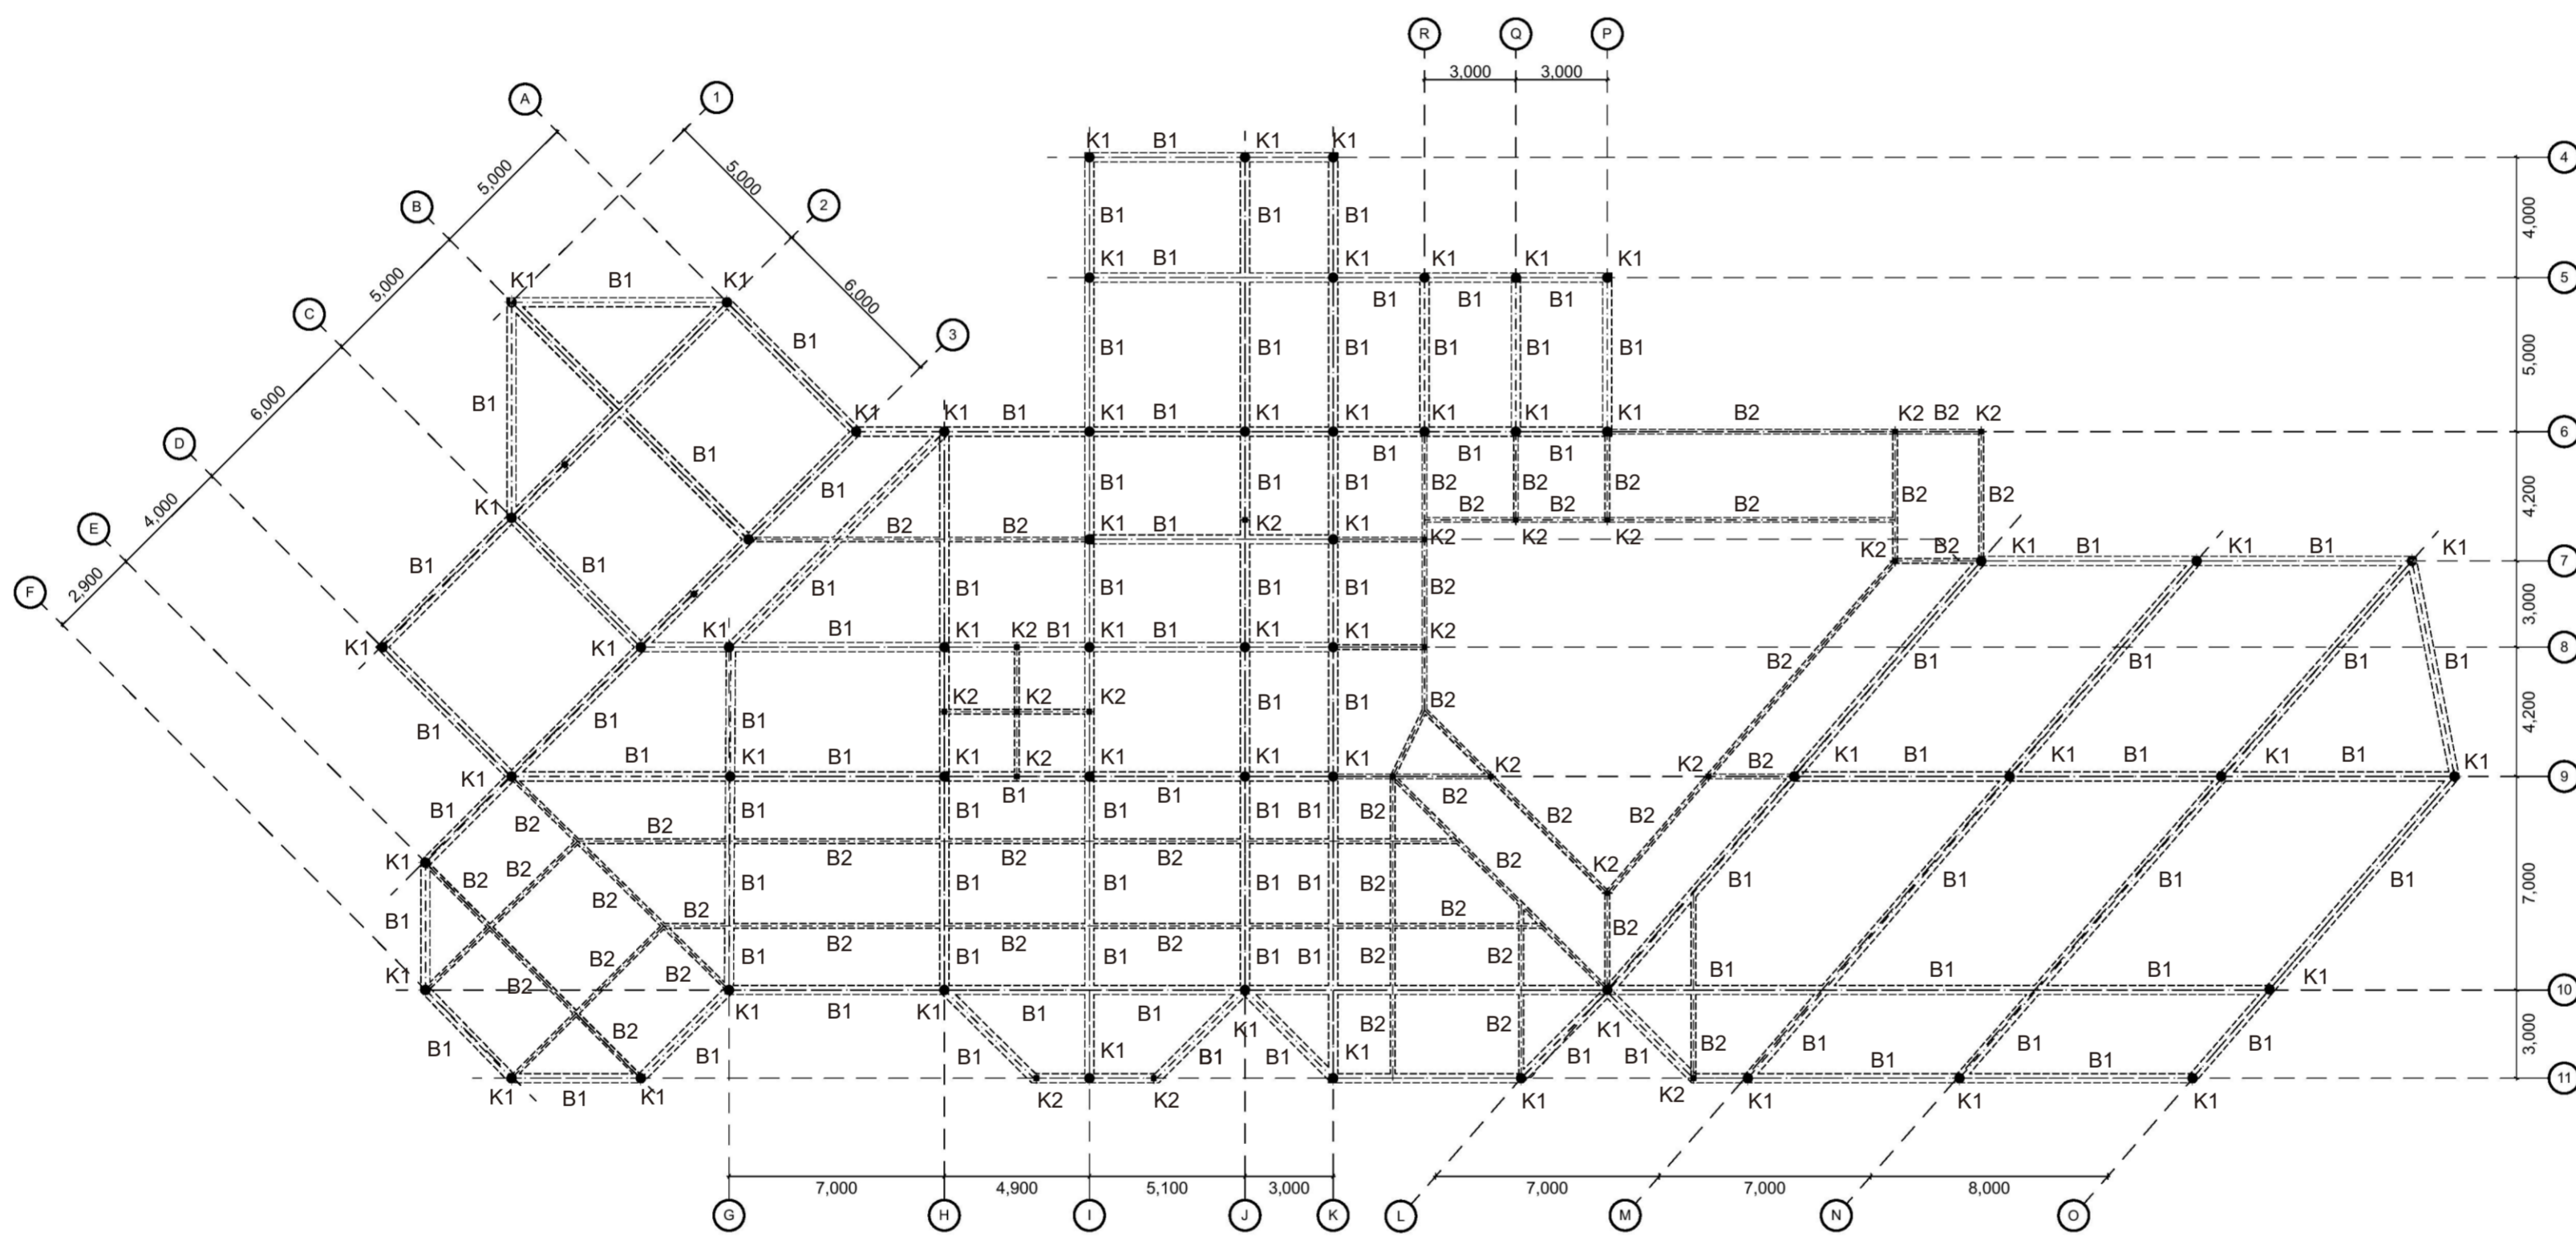

K1: KOLOM UTAMA BETON  
 LINGKARAN DIAMETER  
 30CM  
  
 K2: KOLOM ANAK BETON  
 PERSEGI 15CM  
  
 B1: BALOK UTAMA BETON 30CM  
 B2: BALOK ANAK BETON 15CM

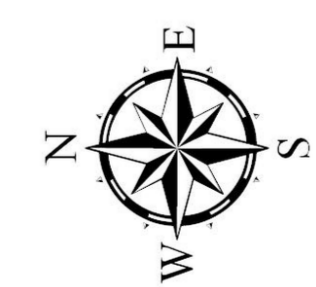



**BACHELOR FINAL PROJECT**  
 DEPARTMENT OF ARCHITECTURE  
 FACULTY OF CIVIL ENGINEERING AND PLANNING  
 UNIVERSITAS ISLAM INDONESIA  
 2018

**PROJECT NAME**

PUSAT KERAJINAN  
 CENDERA MATA  
 DI BUMIJO, YOGYAKARTA

**NAME**

MAYAHAPSARI  
 WIDIANISARESPATI

**ID NUMBER**

14 512 207

**LECTURER**

WIRYONO RAHARJO

**DRAWING TITLE**

SKEMA STRUKTUR  
 KOLOM BALOK  
 LANTAI SATU

**SCALE**

1:200

**DESCRIPTION**



- K1: KOLOM UTAMA BETON LINGKARAN DIAMETER 30CM
- K2: KOLOM ANAK BETON PERSEGI 15CM
- B1: BALOK UTAMA BETON 30CM
- B2: BALOK ANAK BETON 15CM

**PAGE**

12

**TOTAL**

1

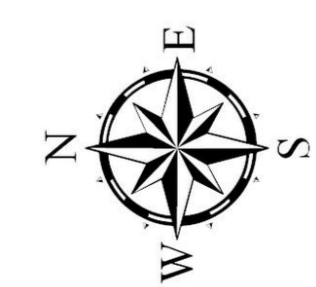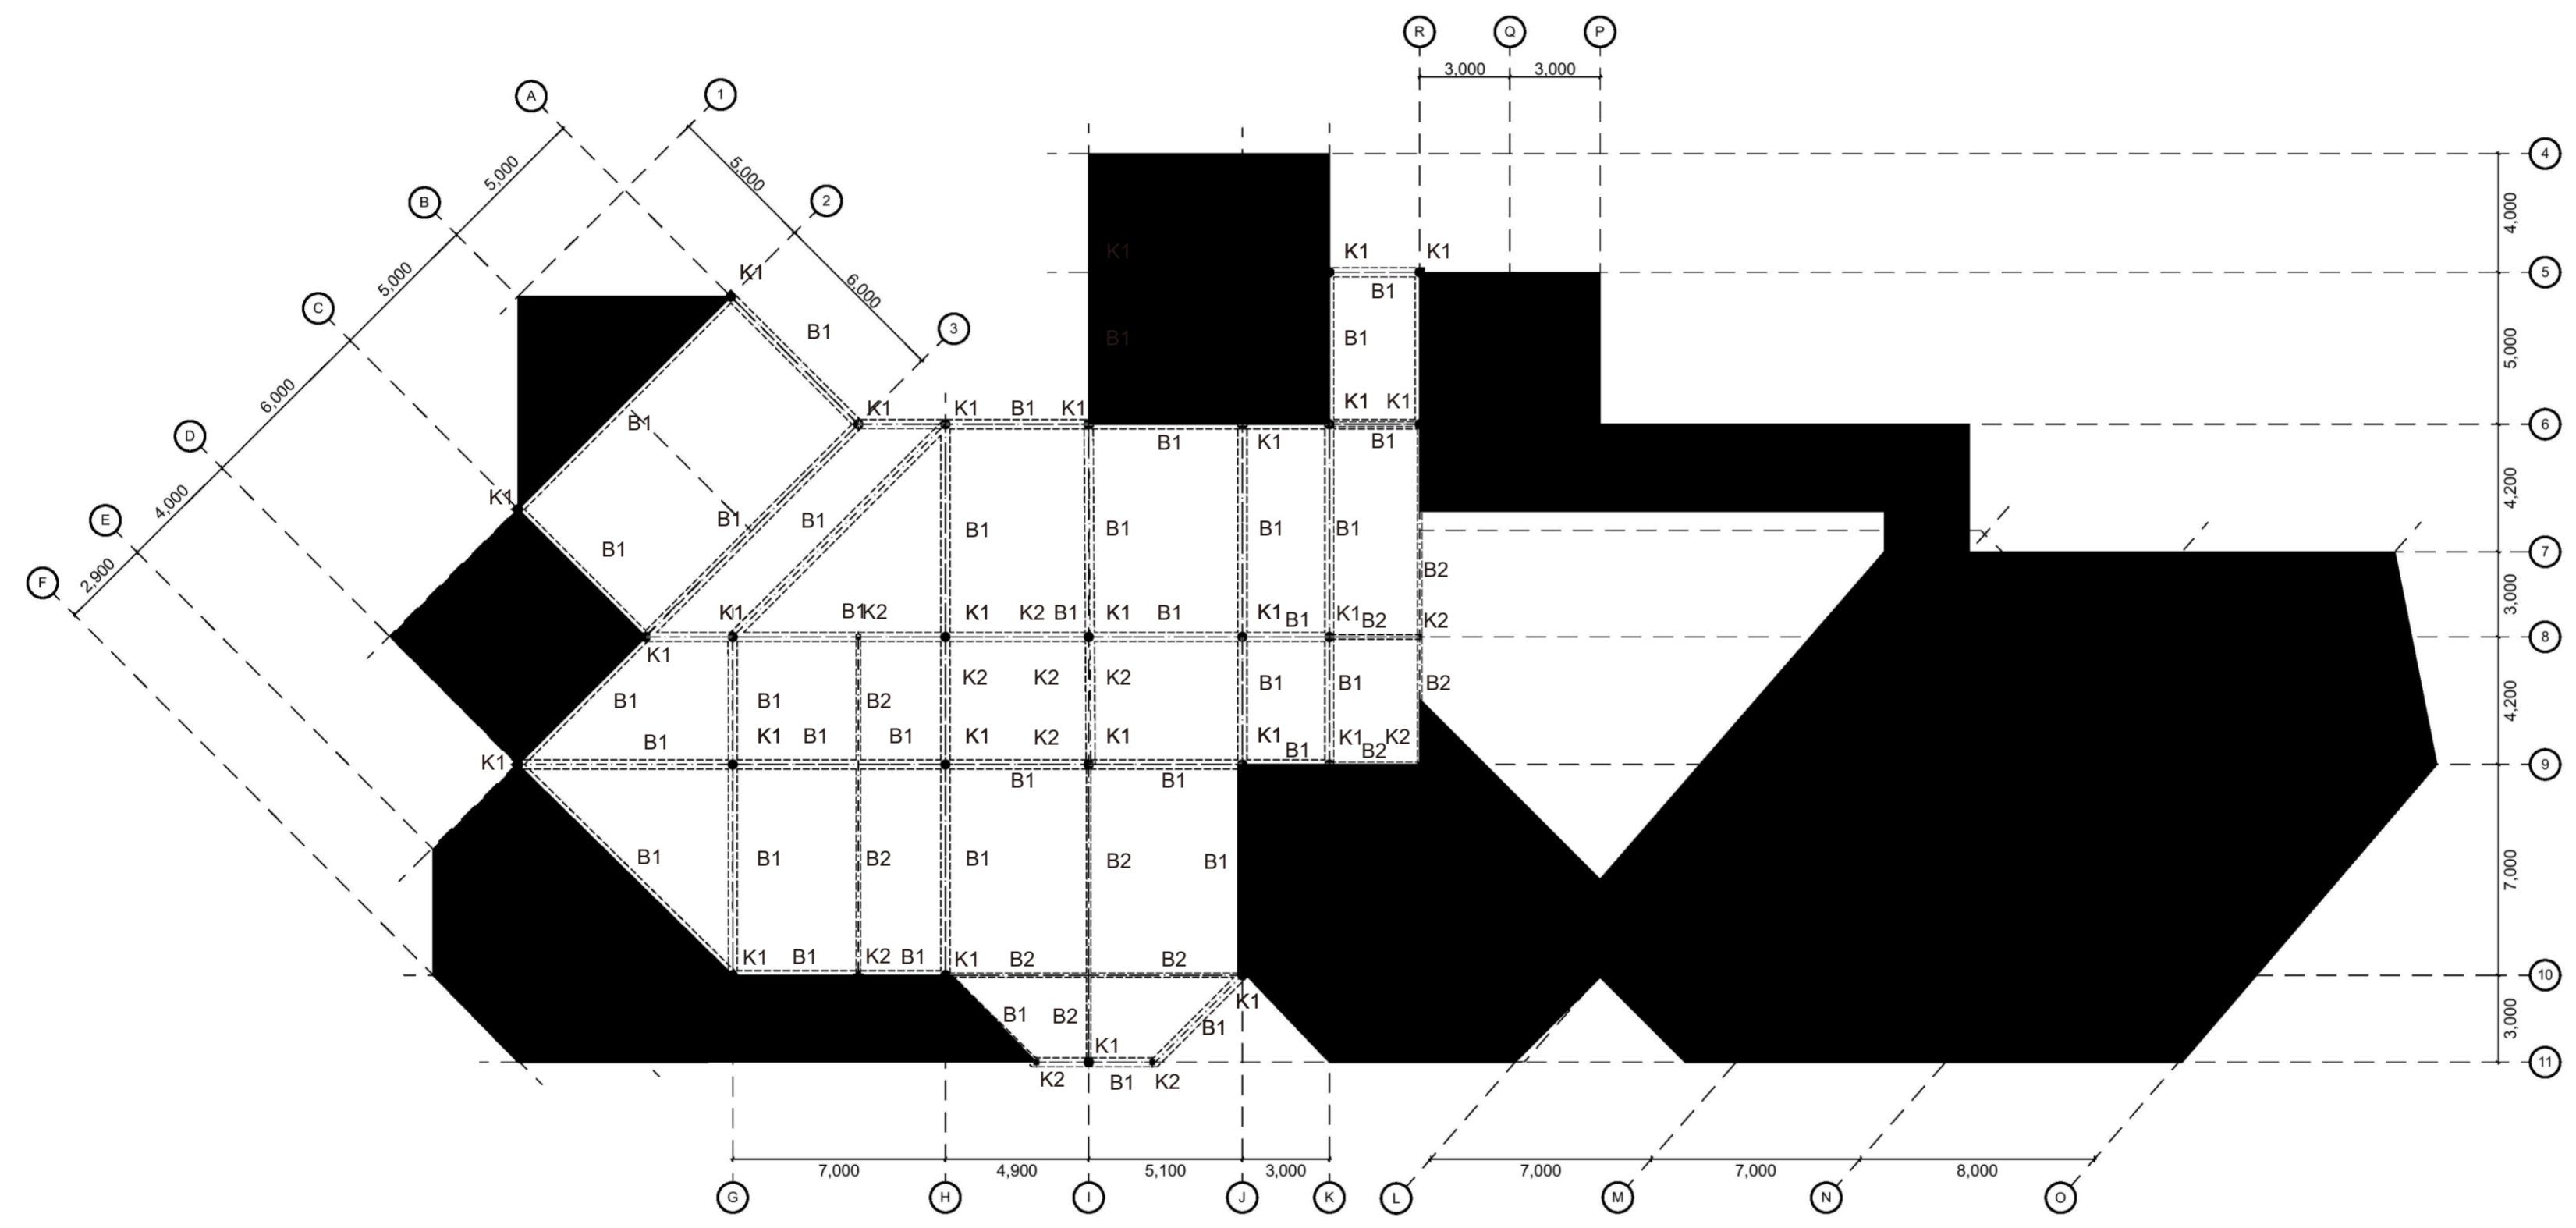



**BACHELOR FINAL PROJECT**  
 DEPARTMENT OF ARCHITECTURE  
 FACULTY OF CIVIL ENGINEERING AND PLANNING  
 UNIVERSITAS ISLAM INDONESIA  
 2018

**PROJECT NAME**

PUSAT KERAJINAN  
 CENDERA MATA  
 DI BUMIJO, YOGYAKARTA

**NAME**

MAYAHAPSARI  
 WIDIANISARESPATI

**ID NUMBER**

14 512 207

**LECTURER**

WIRYONO RAHARJO

**DRAWING TITLE**

SKEMA STRUKTUR  
 PONDASI  
 LANTAI DASAR

**SCALE**

1:200

**DESCRIPTION**



P1: PONDASI PLAT BETON  
 1x1METER

**PAGE**

13

**TOTAL**

1

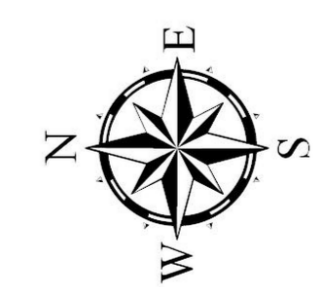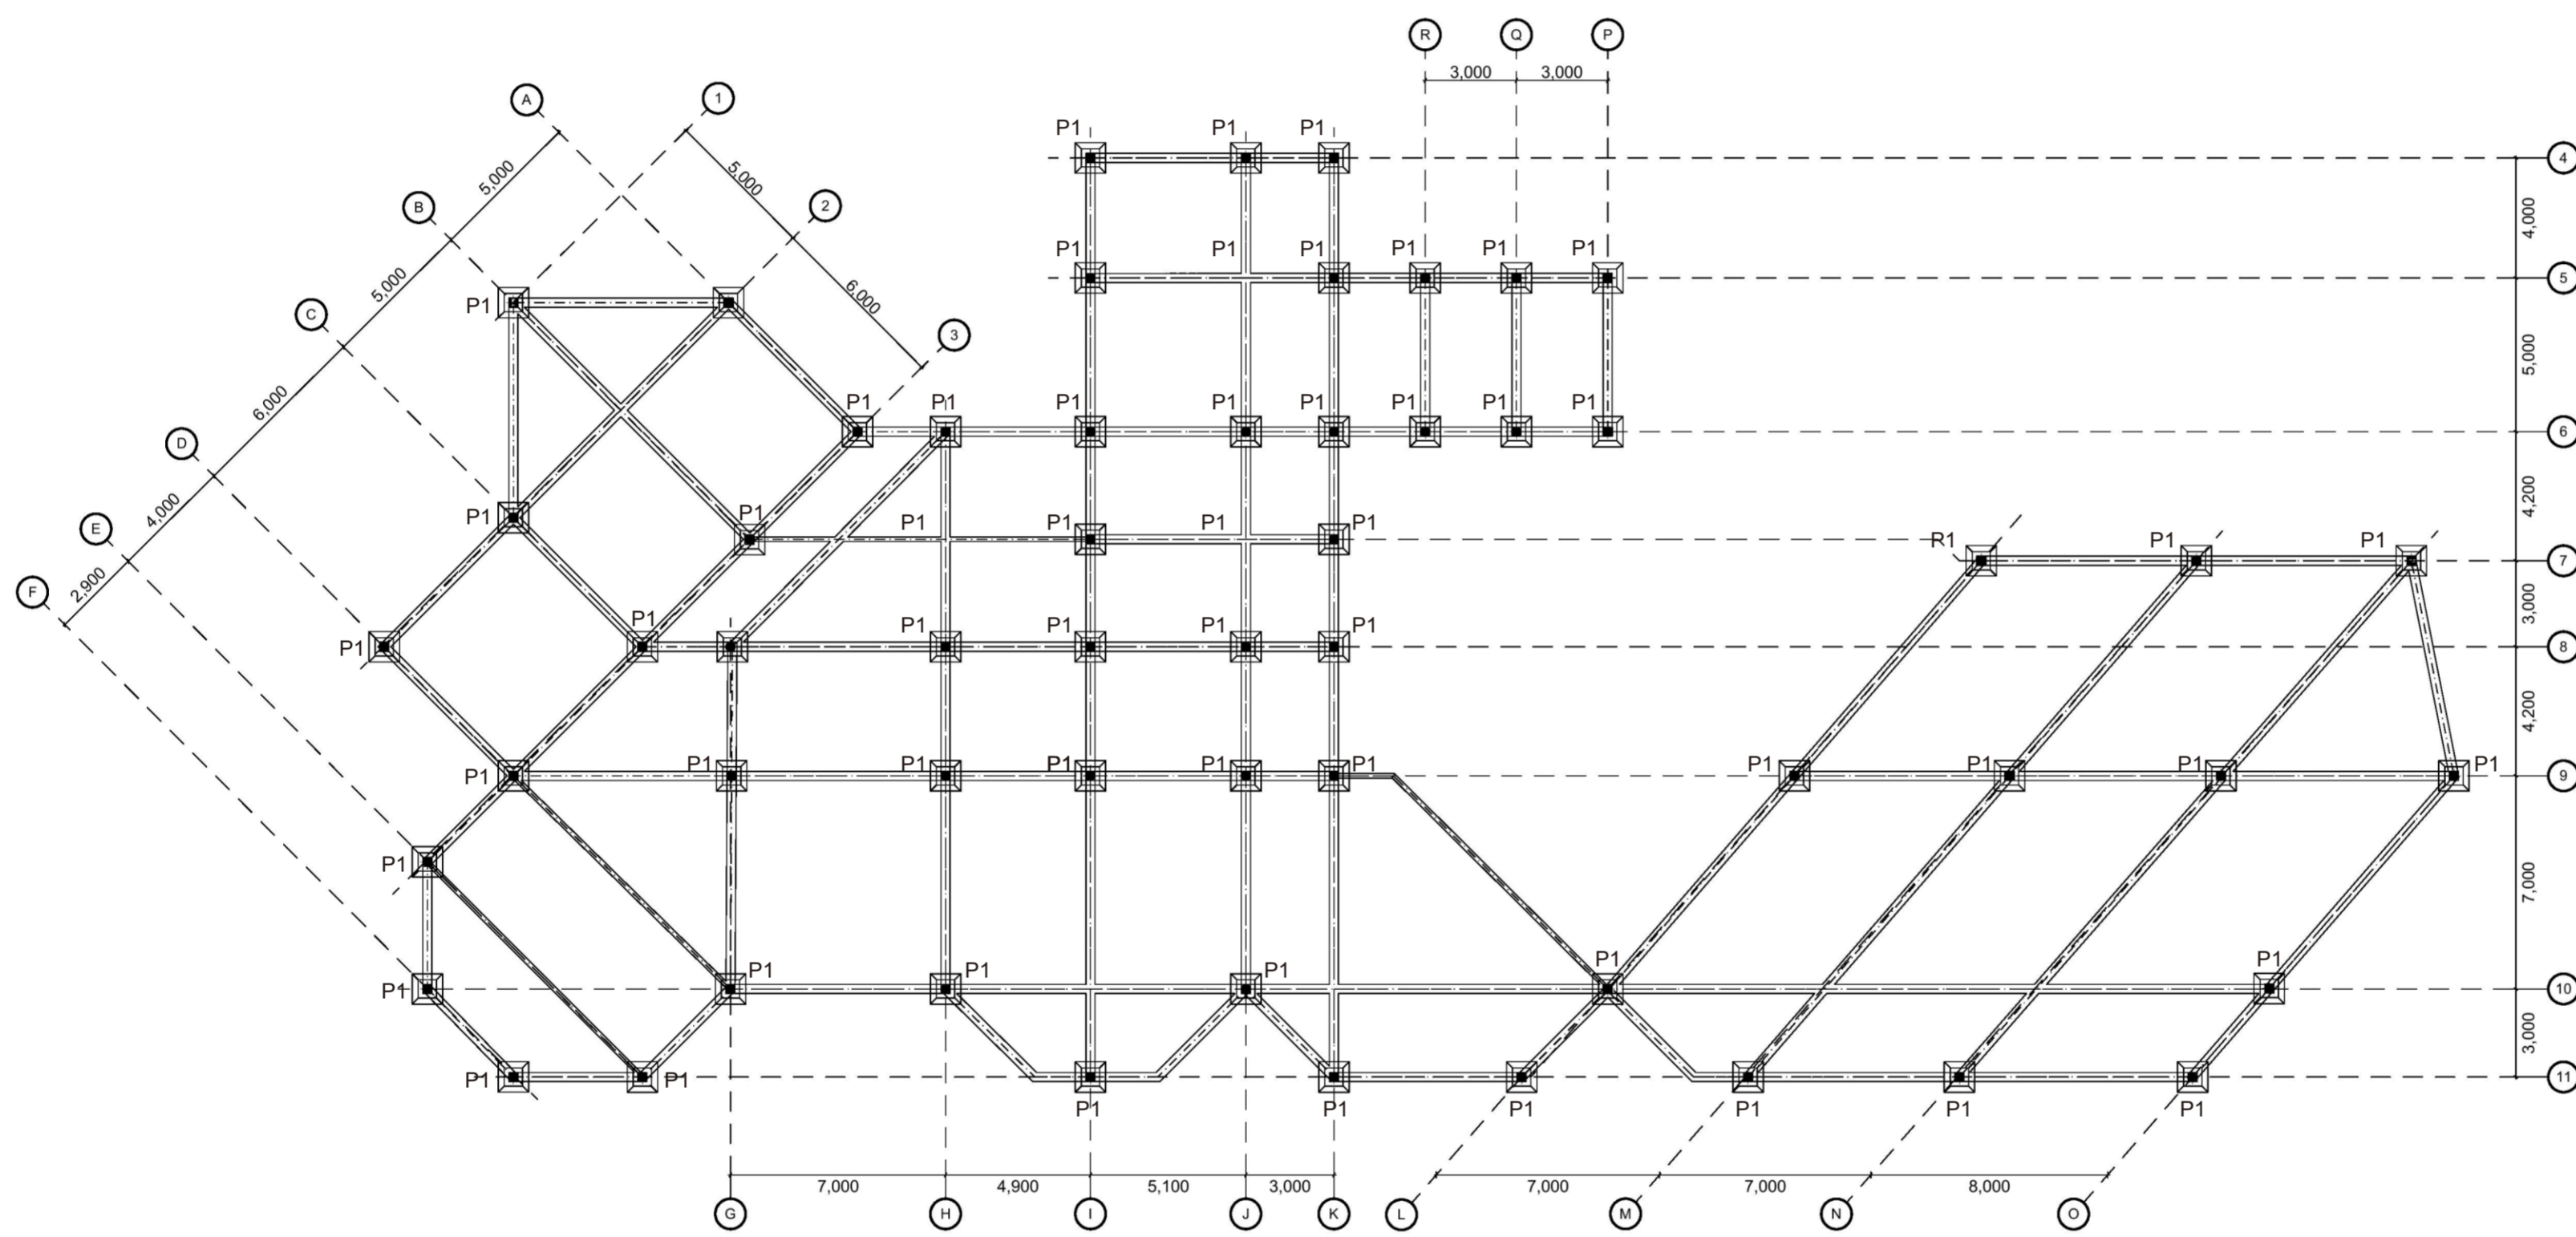





**BACHELOR FINAL PROJECT**  
 DEPARTMENT OF ARCHITECTURE  
 FACULTY OF CIVIL ENGINEERING AND PLANNING  
 UNIVERSITAS ISLAM INDONESIA  
 2018

**PROJECT NAME**

PUSAT KERAJINAN  
 CENDERA MATA  
 DI BUMIJO, YOGYAKARTA

**NAME**

MAYAHAPSARI  
 WIDIANISARESPATI

**ID NUMBER**

14 512 207

**LECTURER**

WIRYONO RAHARJO

**DRAWING TITLE**

SKEMA PENYEDIAAN  
 AIR BERSIH

**SCALE**

1:400



**DESCRIPTION**

- PAM** SUMBER AIR BERSIH
- GWT** GROUND WATER TANK
- BAK KONTROL

**PAGE**      **TOTAL**

15

1

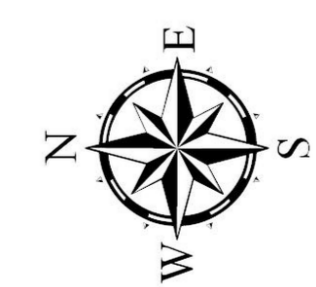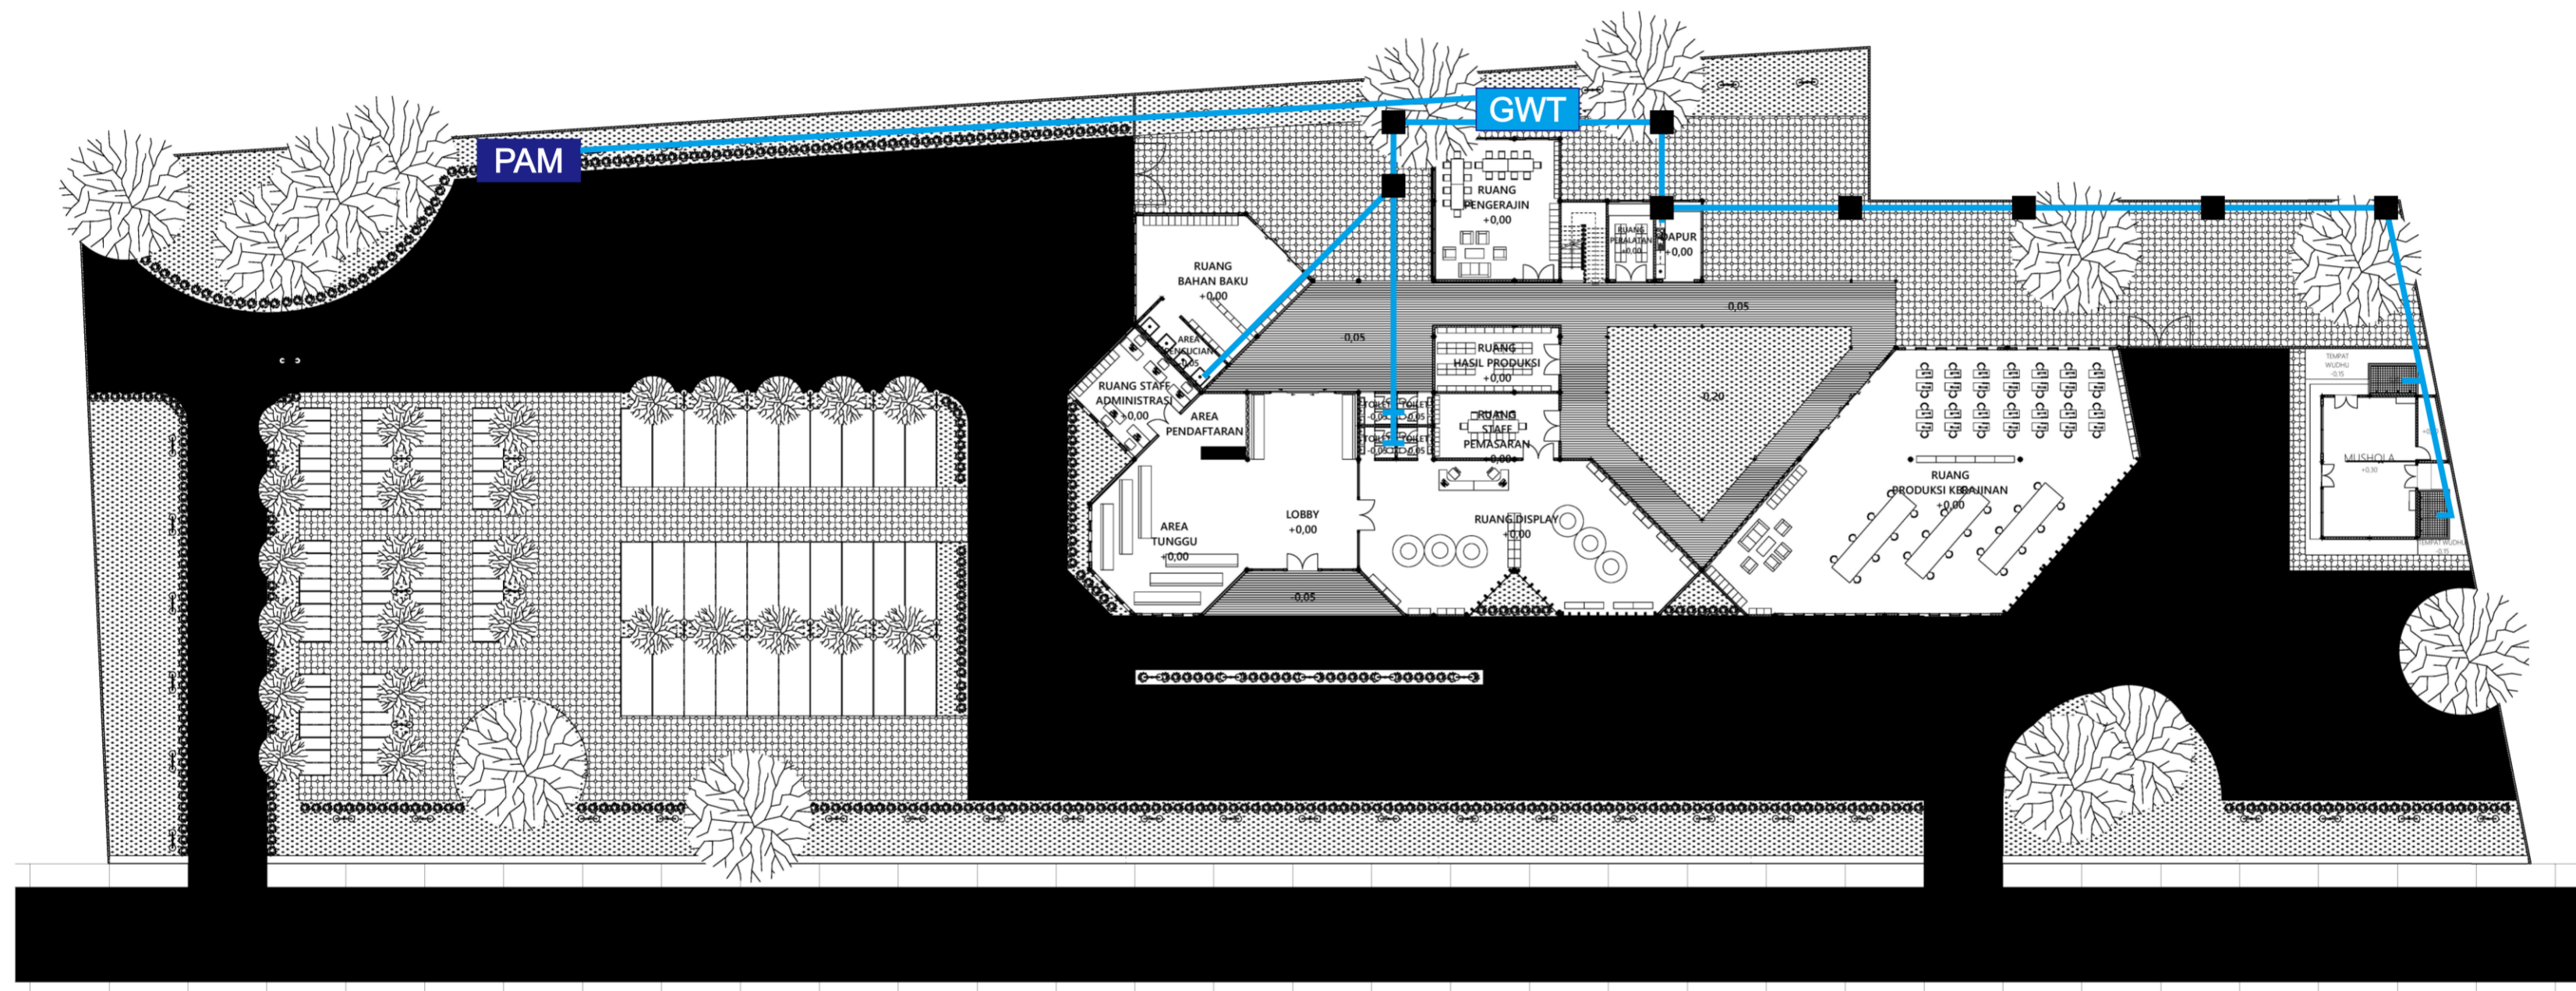



**PROJECT NAME**

PUSAT KERAJINAN  
 CENDERA MATA  
 DI BUMIJO, YOGYAKARTA

**NAME**

MAYAHAPSARI  
 WIDIANISARESPATI

**ID NUMBER**

14 512 207

**LECTURER**

WIRYONO RAHARJO

**DRAWING TITLE**

SKEMA PENYEDIAAN  
 AIR BERSIH

**SCALE**

1:400




**DESCRIPTION**

- BPL** BAK TANGKAP LEMAK
- SR** SUMUR RESAPAN
- SPT** SEPTICTANK
- RIOL KOTA
- BAK KONTROL

**PAGE**      **TOTAL**

16

1

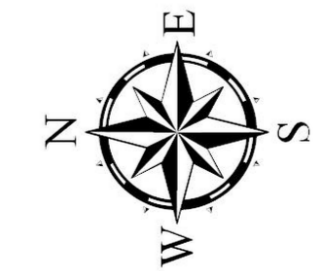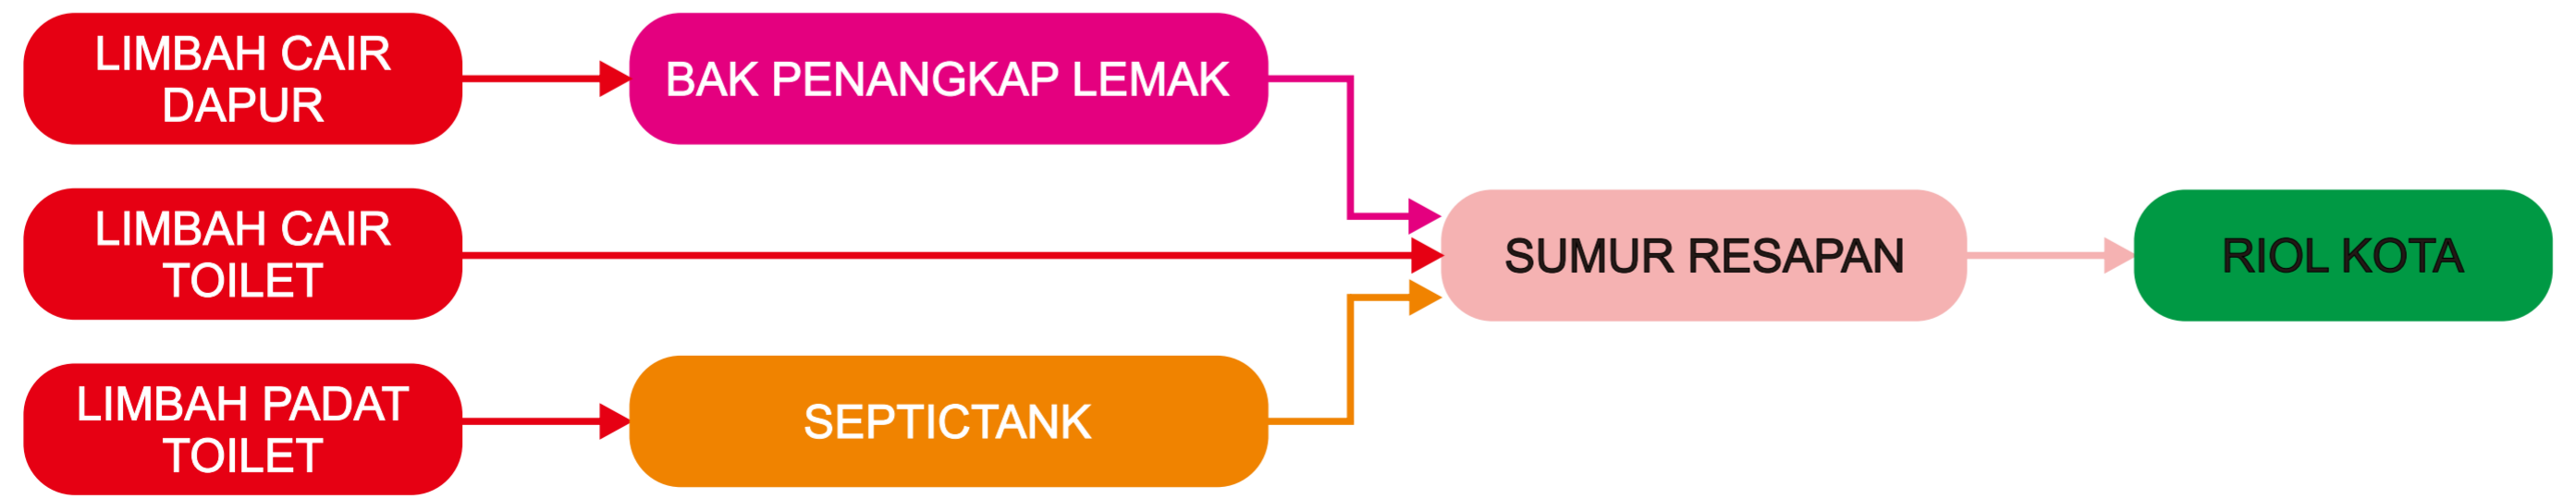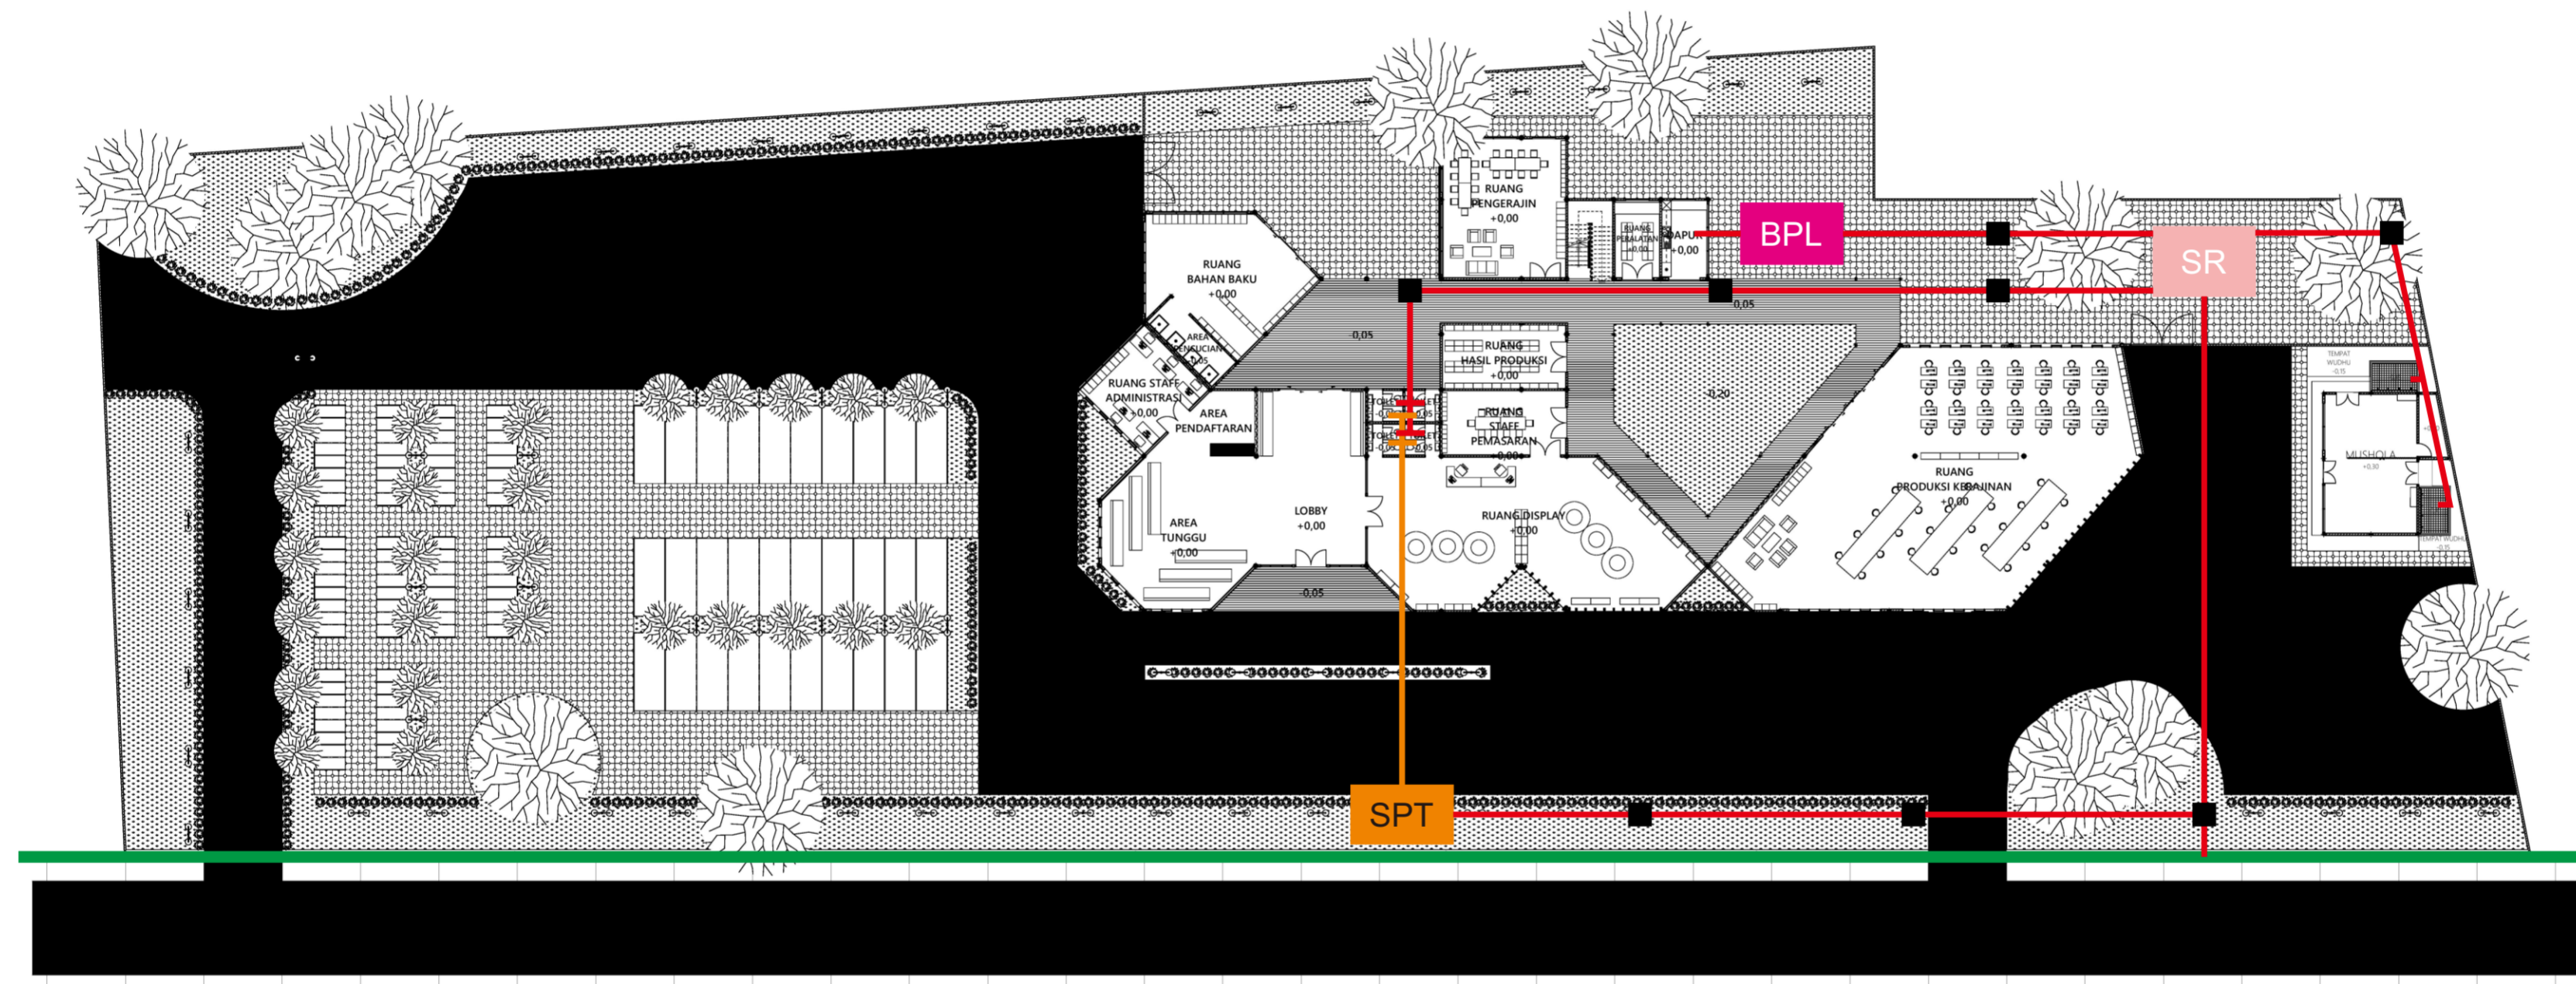



**BACHELOR FINAL PROJECT**  
 DEPARTMENT OF ARCHITECTURE  
 FACULTY OF CIVIL ENGINEERING AND PLANNING  
 UNIVERSITAS ISLAM INDONESIA  
 2018

**PROJECT NAME**

PUSAT KERAJINAN  
 CENDERA MATA  
 DI BUMIJO, YOGYAKARTA

**NAME**

MAYAHAPSARI  
 WIDIANISARESPATI

**ID NUMBER**

14 512 207

**LECTURER**

WIRYONO RAHARJO

**DRAWING TITLE**



SKEMA PENCAHAYAAN

**SCALE**

1:400

**DESCRIPTION**

- ARAH CAHAYA MASUK
- TITIK LAMPU

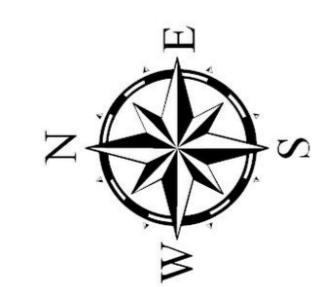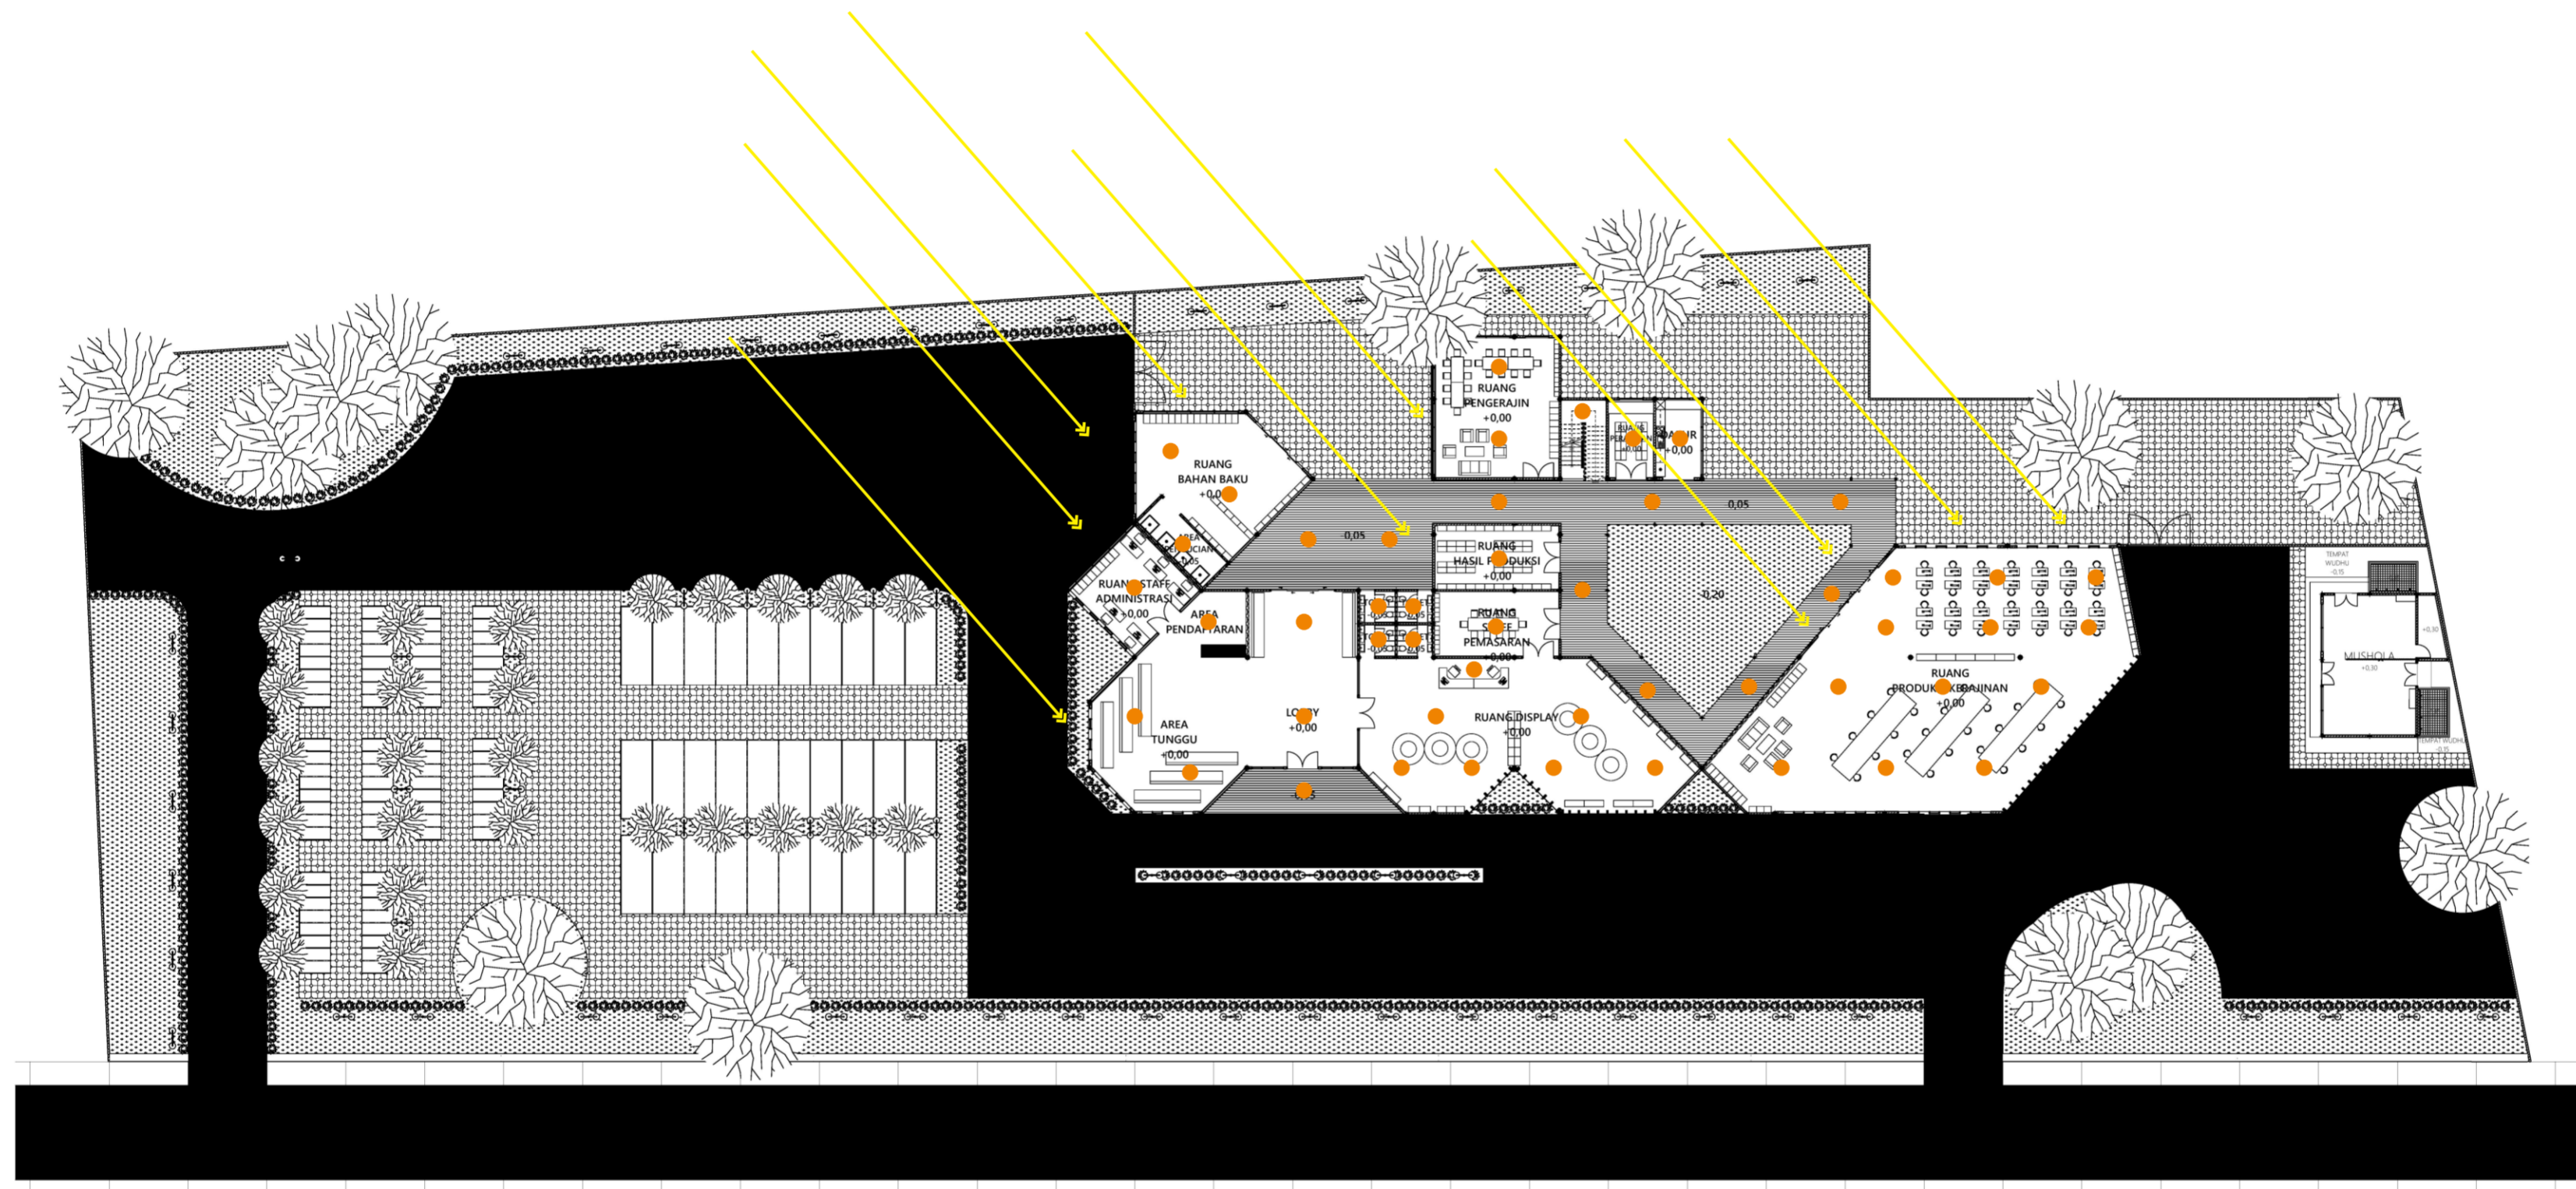

**PAGE**

17

**TOTAL**

1



**BACHELOR FINAL PROJECT**  
 DEPARTMENT OF ARCHITECTURE  
 FACULTY OF CIVIL ENGINEERING AND PLANNING  
 UNIVERSITAS ISLAM INDONESIA  
 2018

**PROJECT NAME**

PUSAT KERAJINAN  
 CENDERA MATA  
 DI BUMIJO, YOGYAKARTA

**NAME**

MAYAHAPSARI  
 WIDIANISARESPATI

**ID NUMBER**

14 512 207

**LECTURER**

WIRYONO RAHARJO

**DRAWING TITLE**

KEAMANAN DAN KESELAMATAN

**SCALE**

1:400

**DESCRIPTION**



- HYDRANT INTERIOR
- HYDRANT EKSTERIOR
- JALUR EVAKUASI
- TITIK KUMPUL

**PAGE**

18

**TOTAL**

1

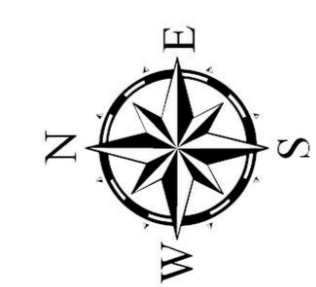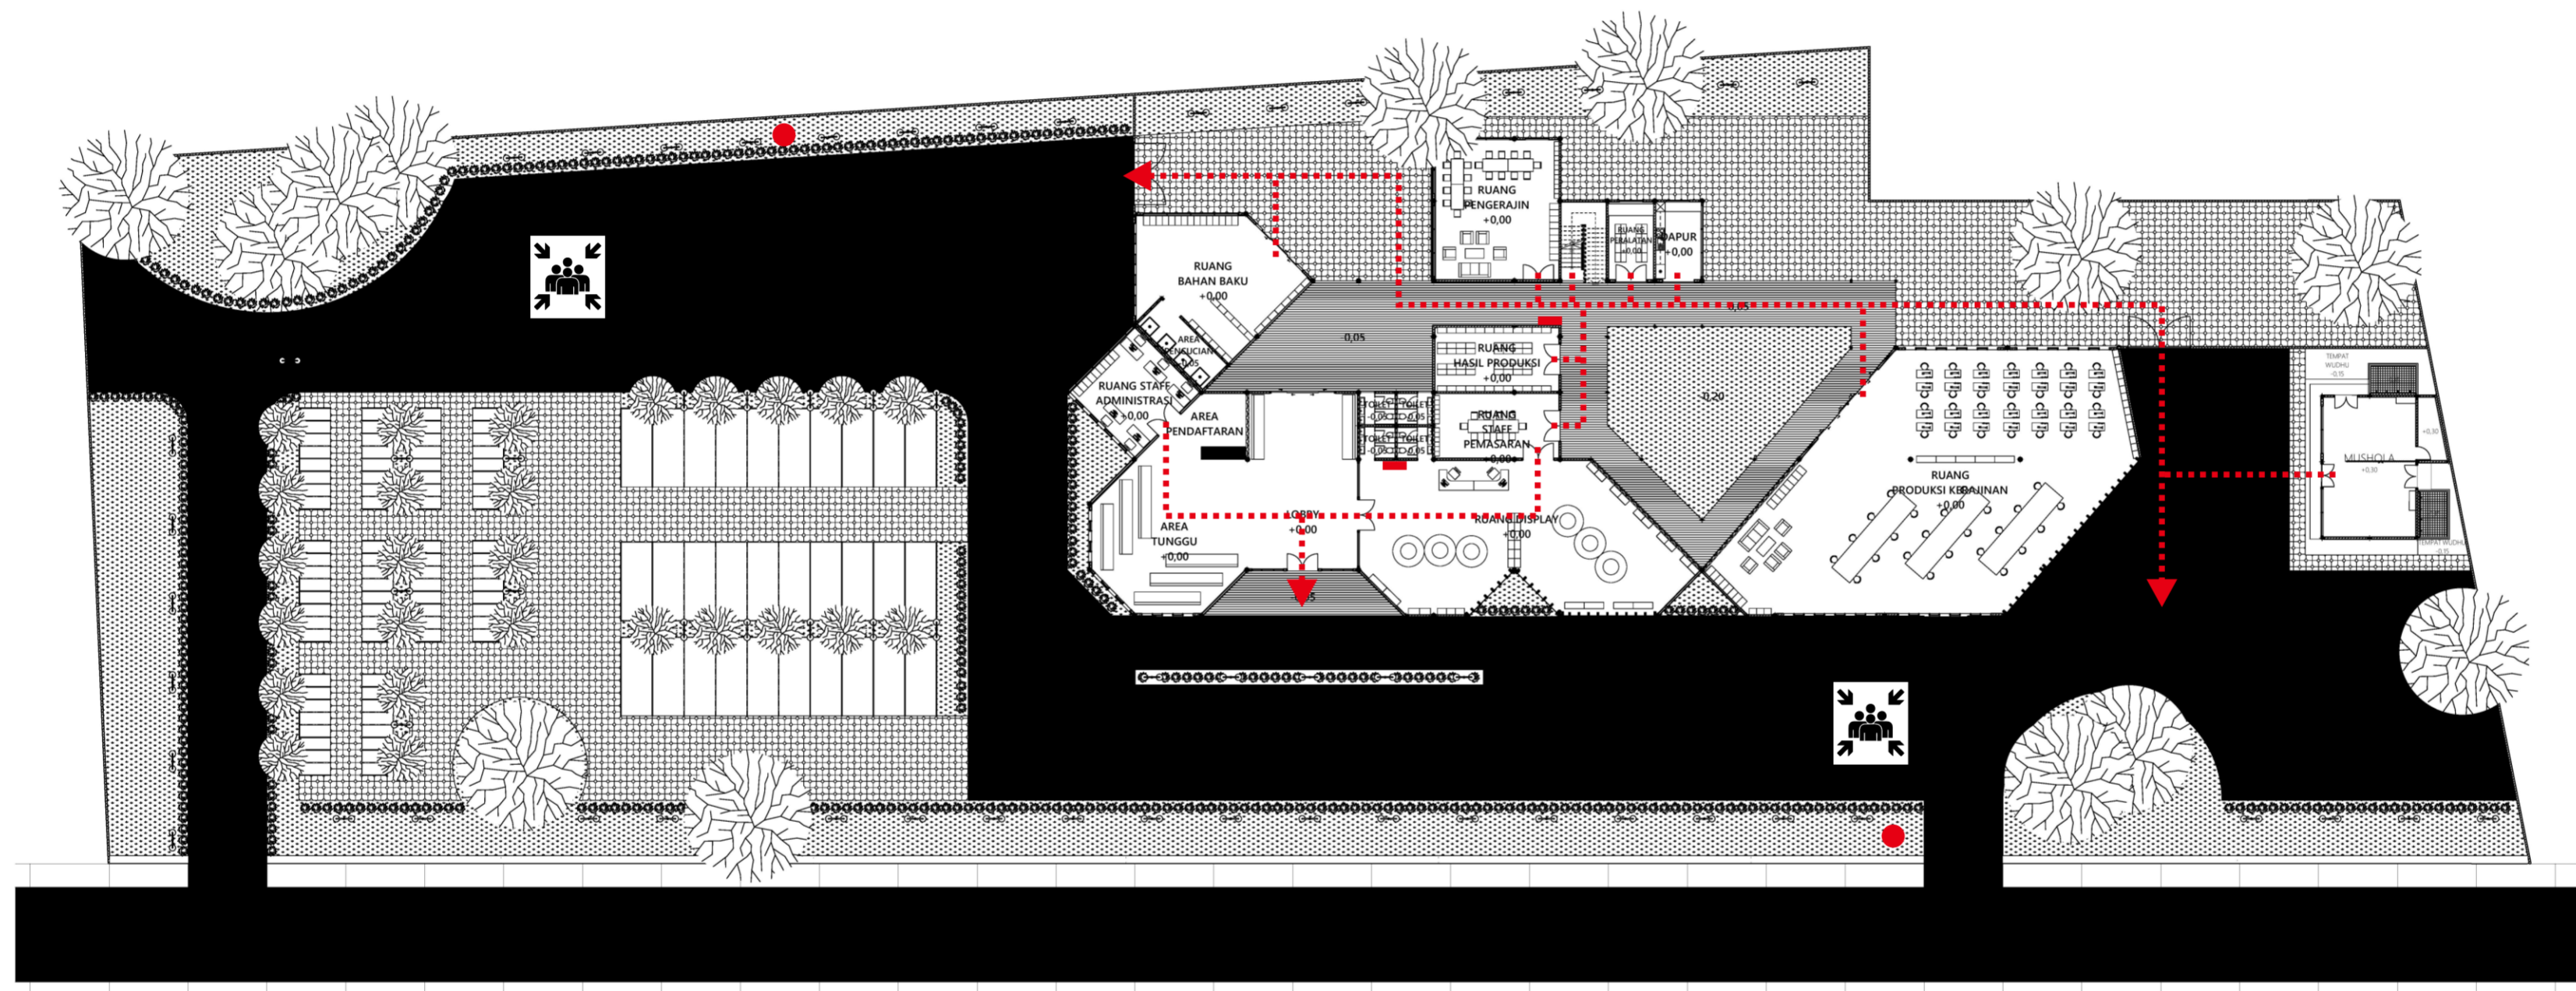



**PROJECT NAME**

PUSAT KERAJINAN  
 CENDERA MATA  
 DI BUMIJO, YOGYAKARTA

**NAME**

MAYAHAPSARI  
 WIDIANISARESPATI

**ID NUMBER**

14 512 207

**LECTURER**

WIRYONO RAHARJO




**DRAWING TITLE**

DETAIL SELUBUNG

**SCALE**

1:20

**DESCRIPTION**

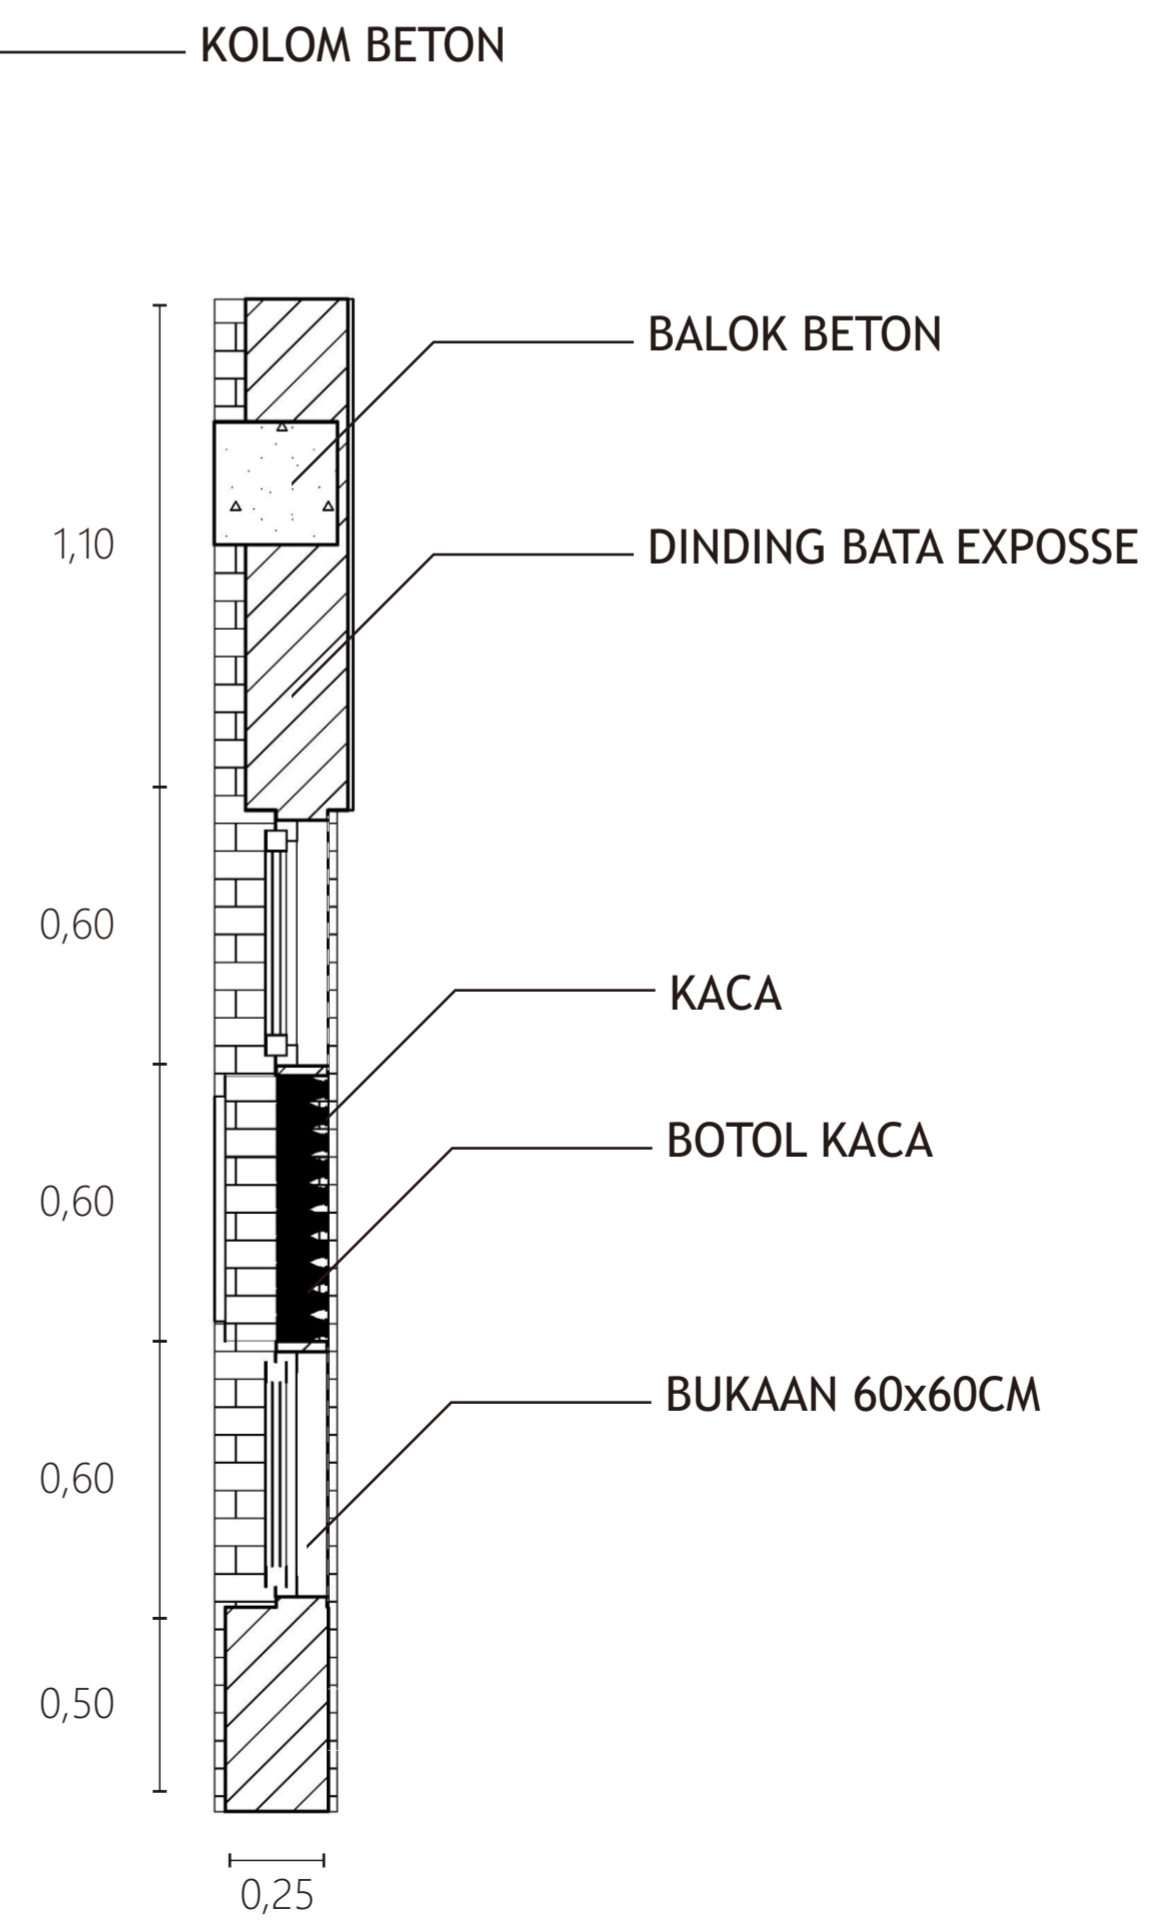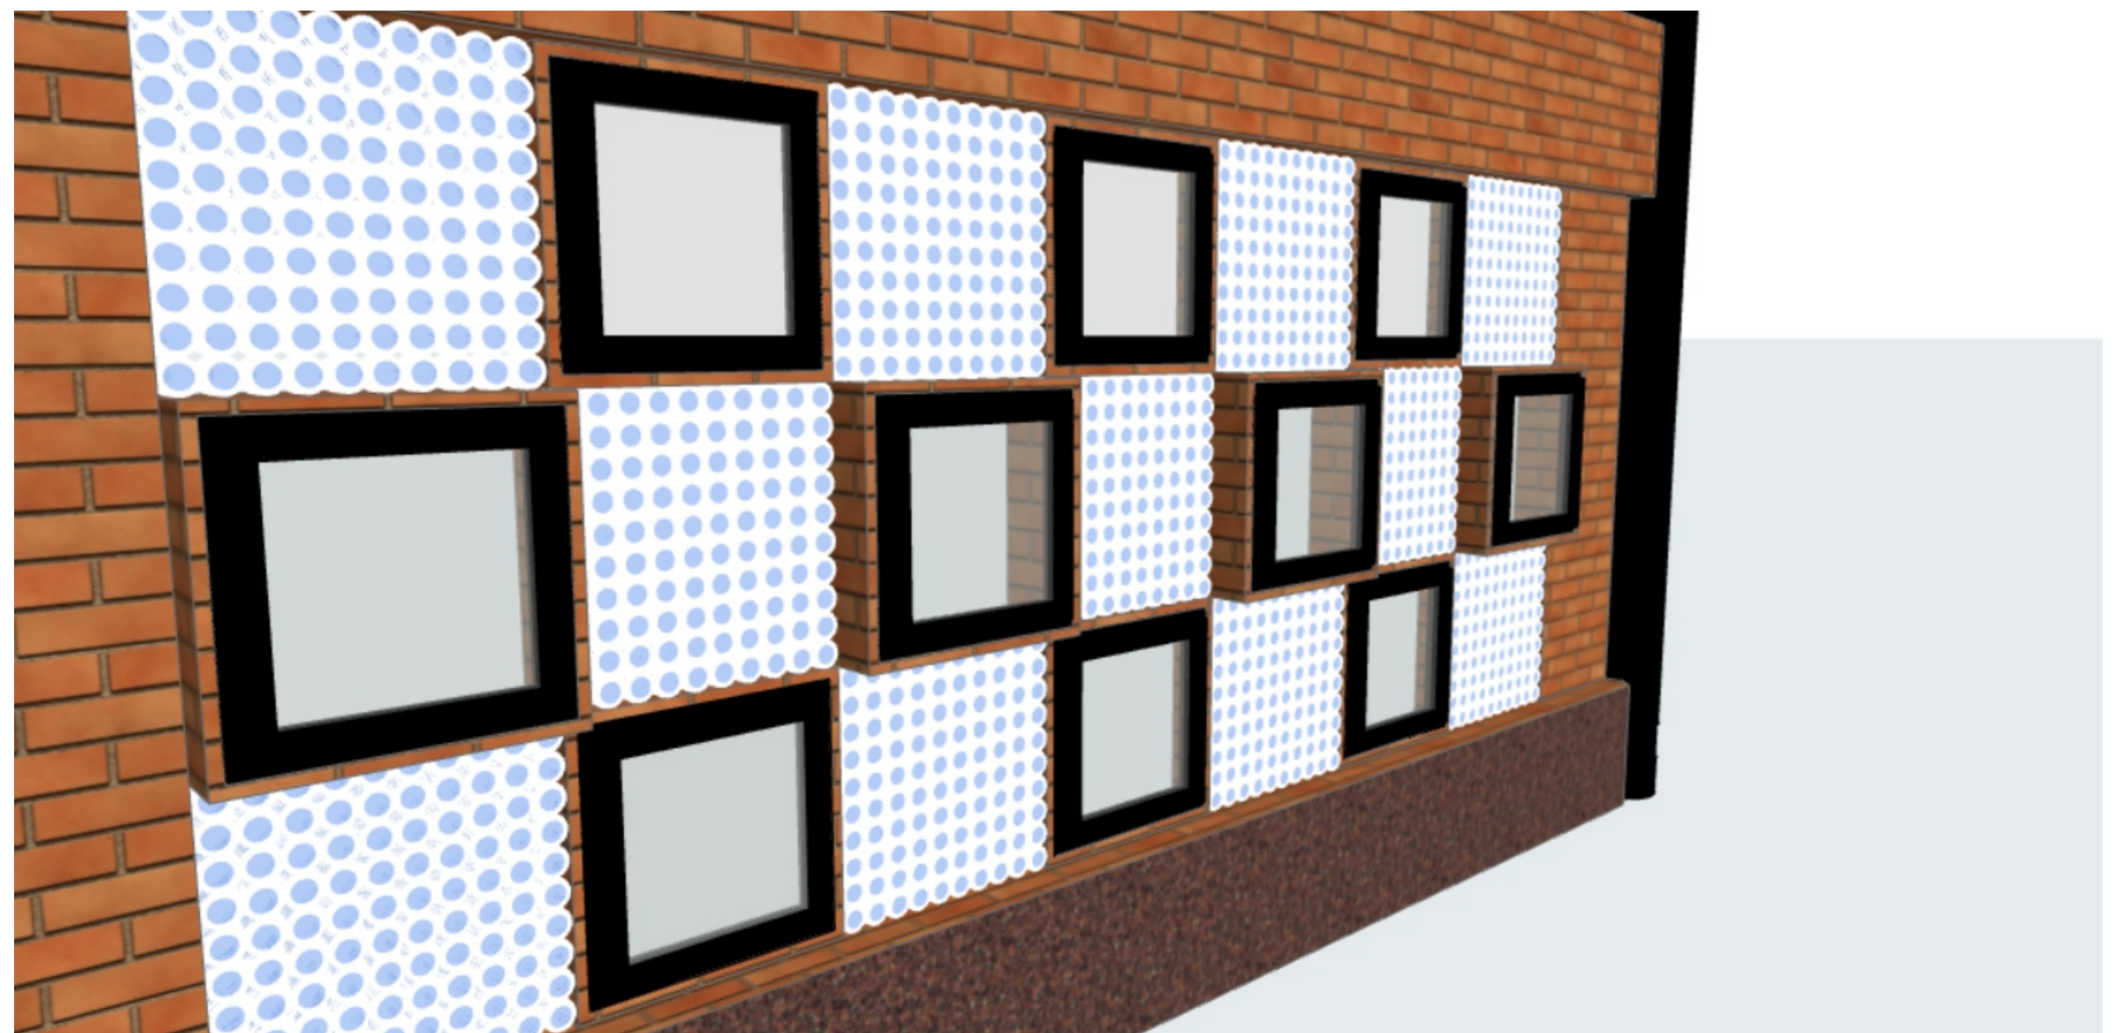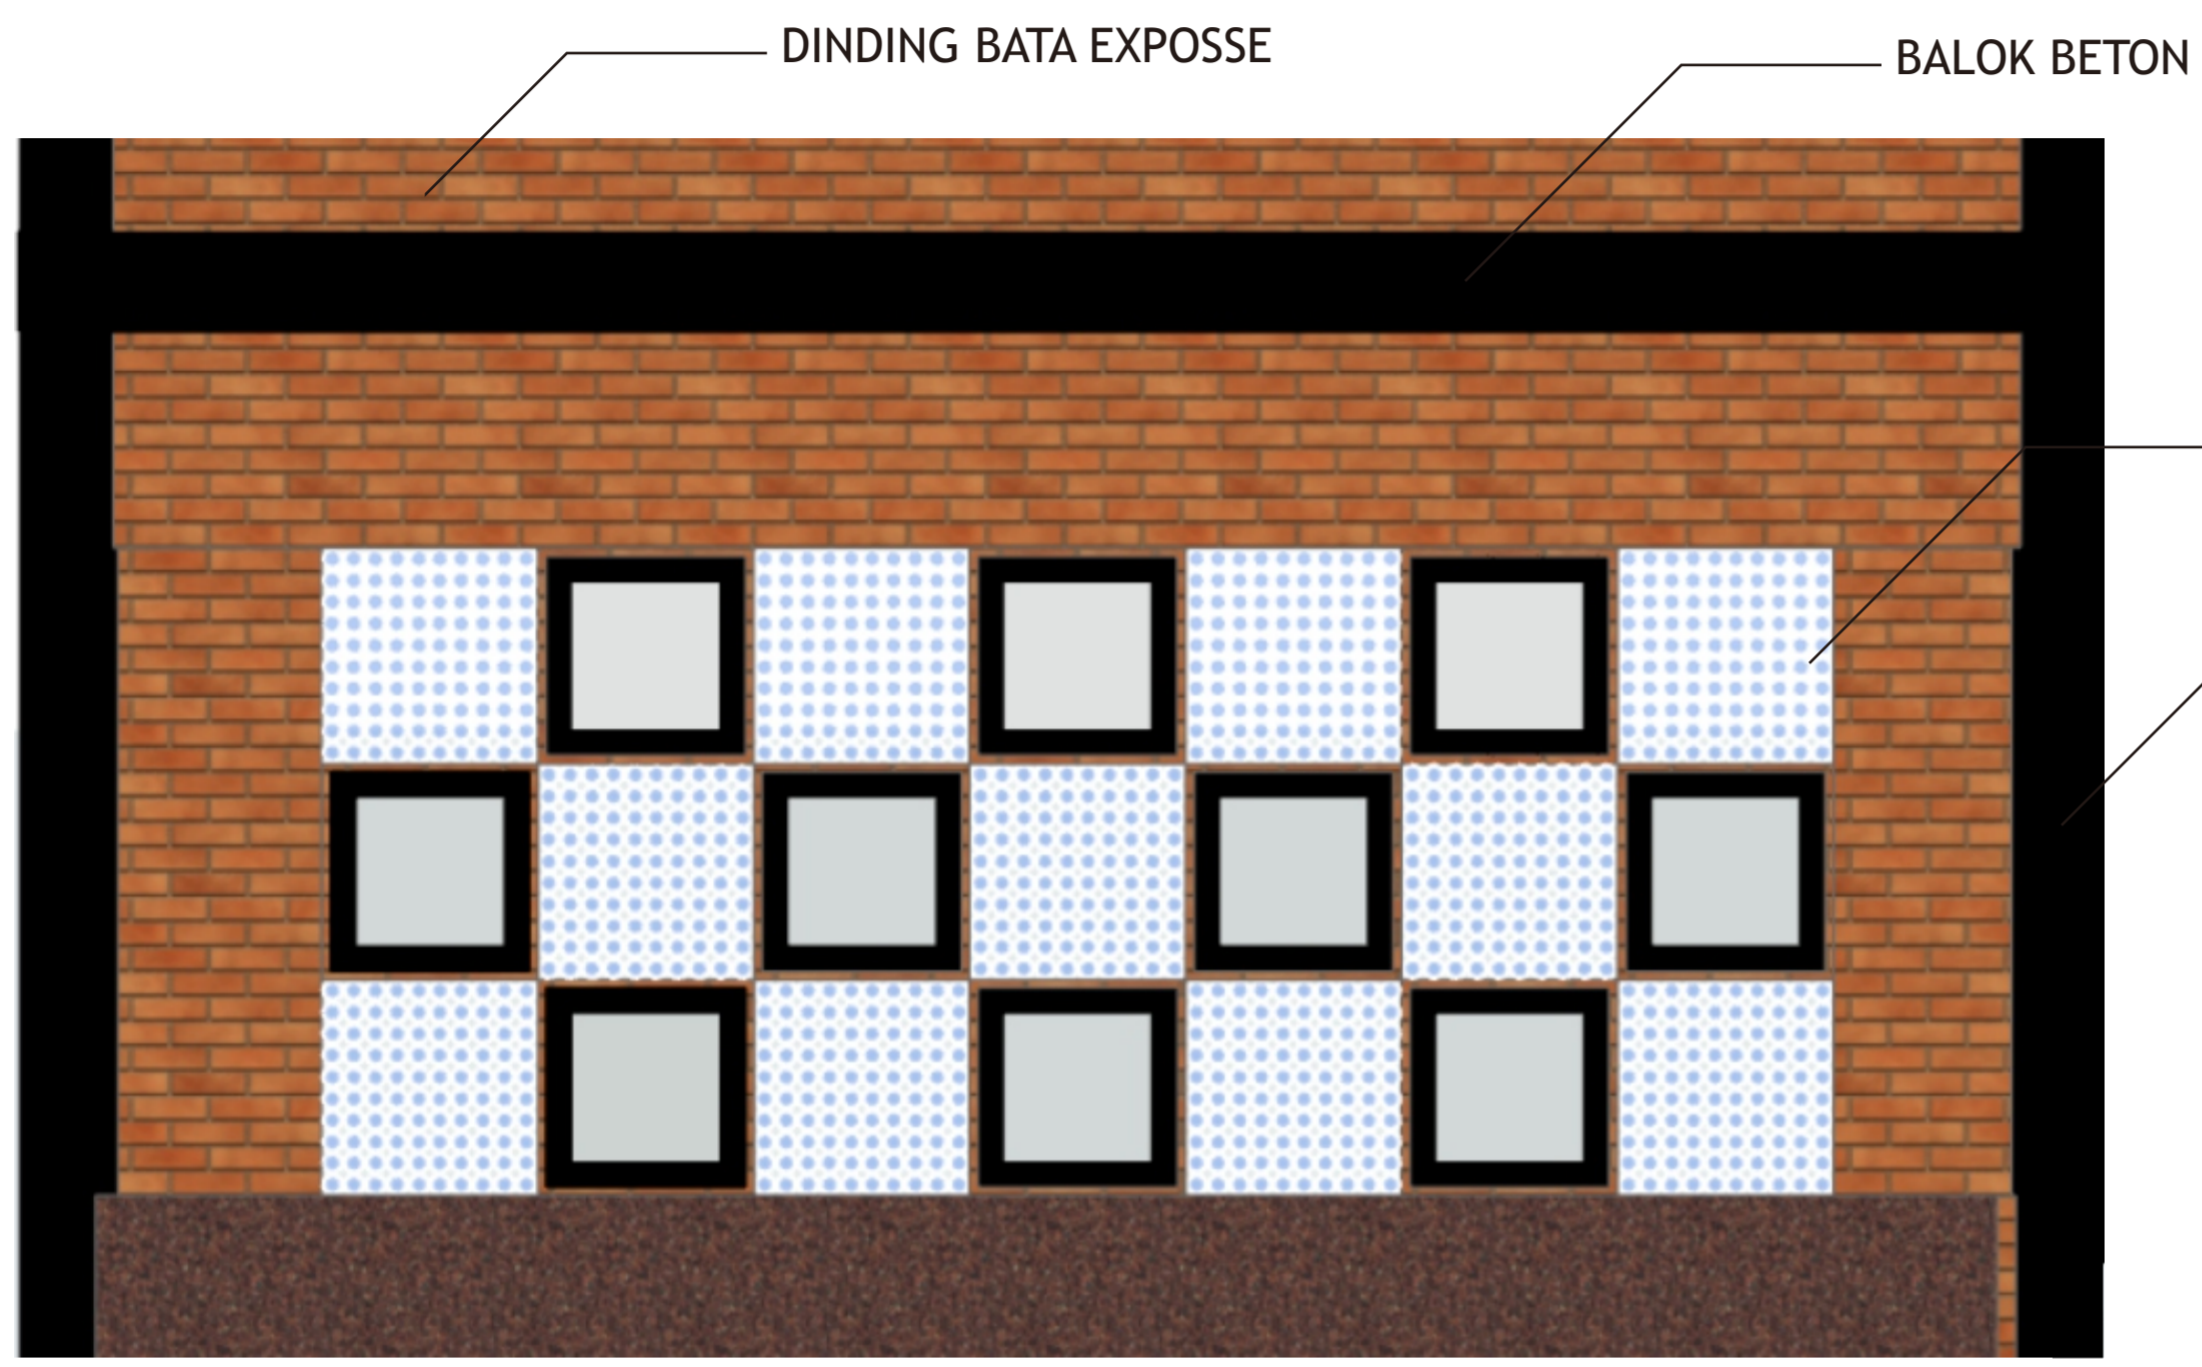

PAGE	TOTAL
27	1



**PROJECT NAME**

PUSAT KERAJINAN  
 CENDERA MATA  
 DI BUMIJO, YOGYAKARTA

**NAME**

MAYAHAPSARI  
 WIDIANISARESPATI

**ID NUMBER**

14 512 207

**LECTURER**

WIRYONO RAHARJO

**DRAWING TITLE**

DETAIL SELUBUNG

**SCALE**

1:20




**DESCRIPTION**

**PAGE**

28

**TOTAL**

1

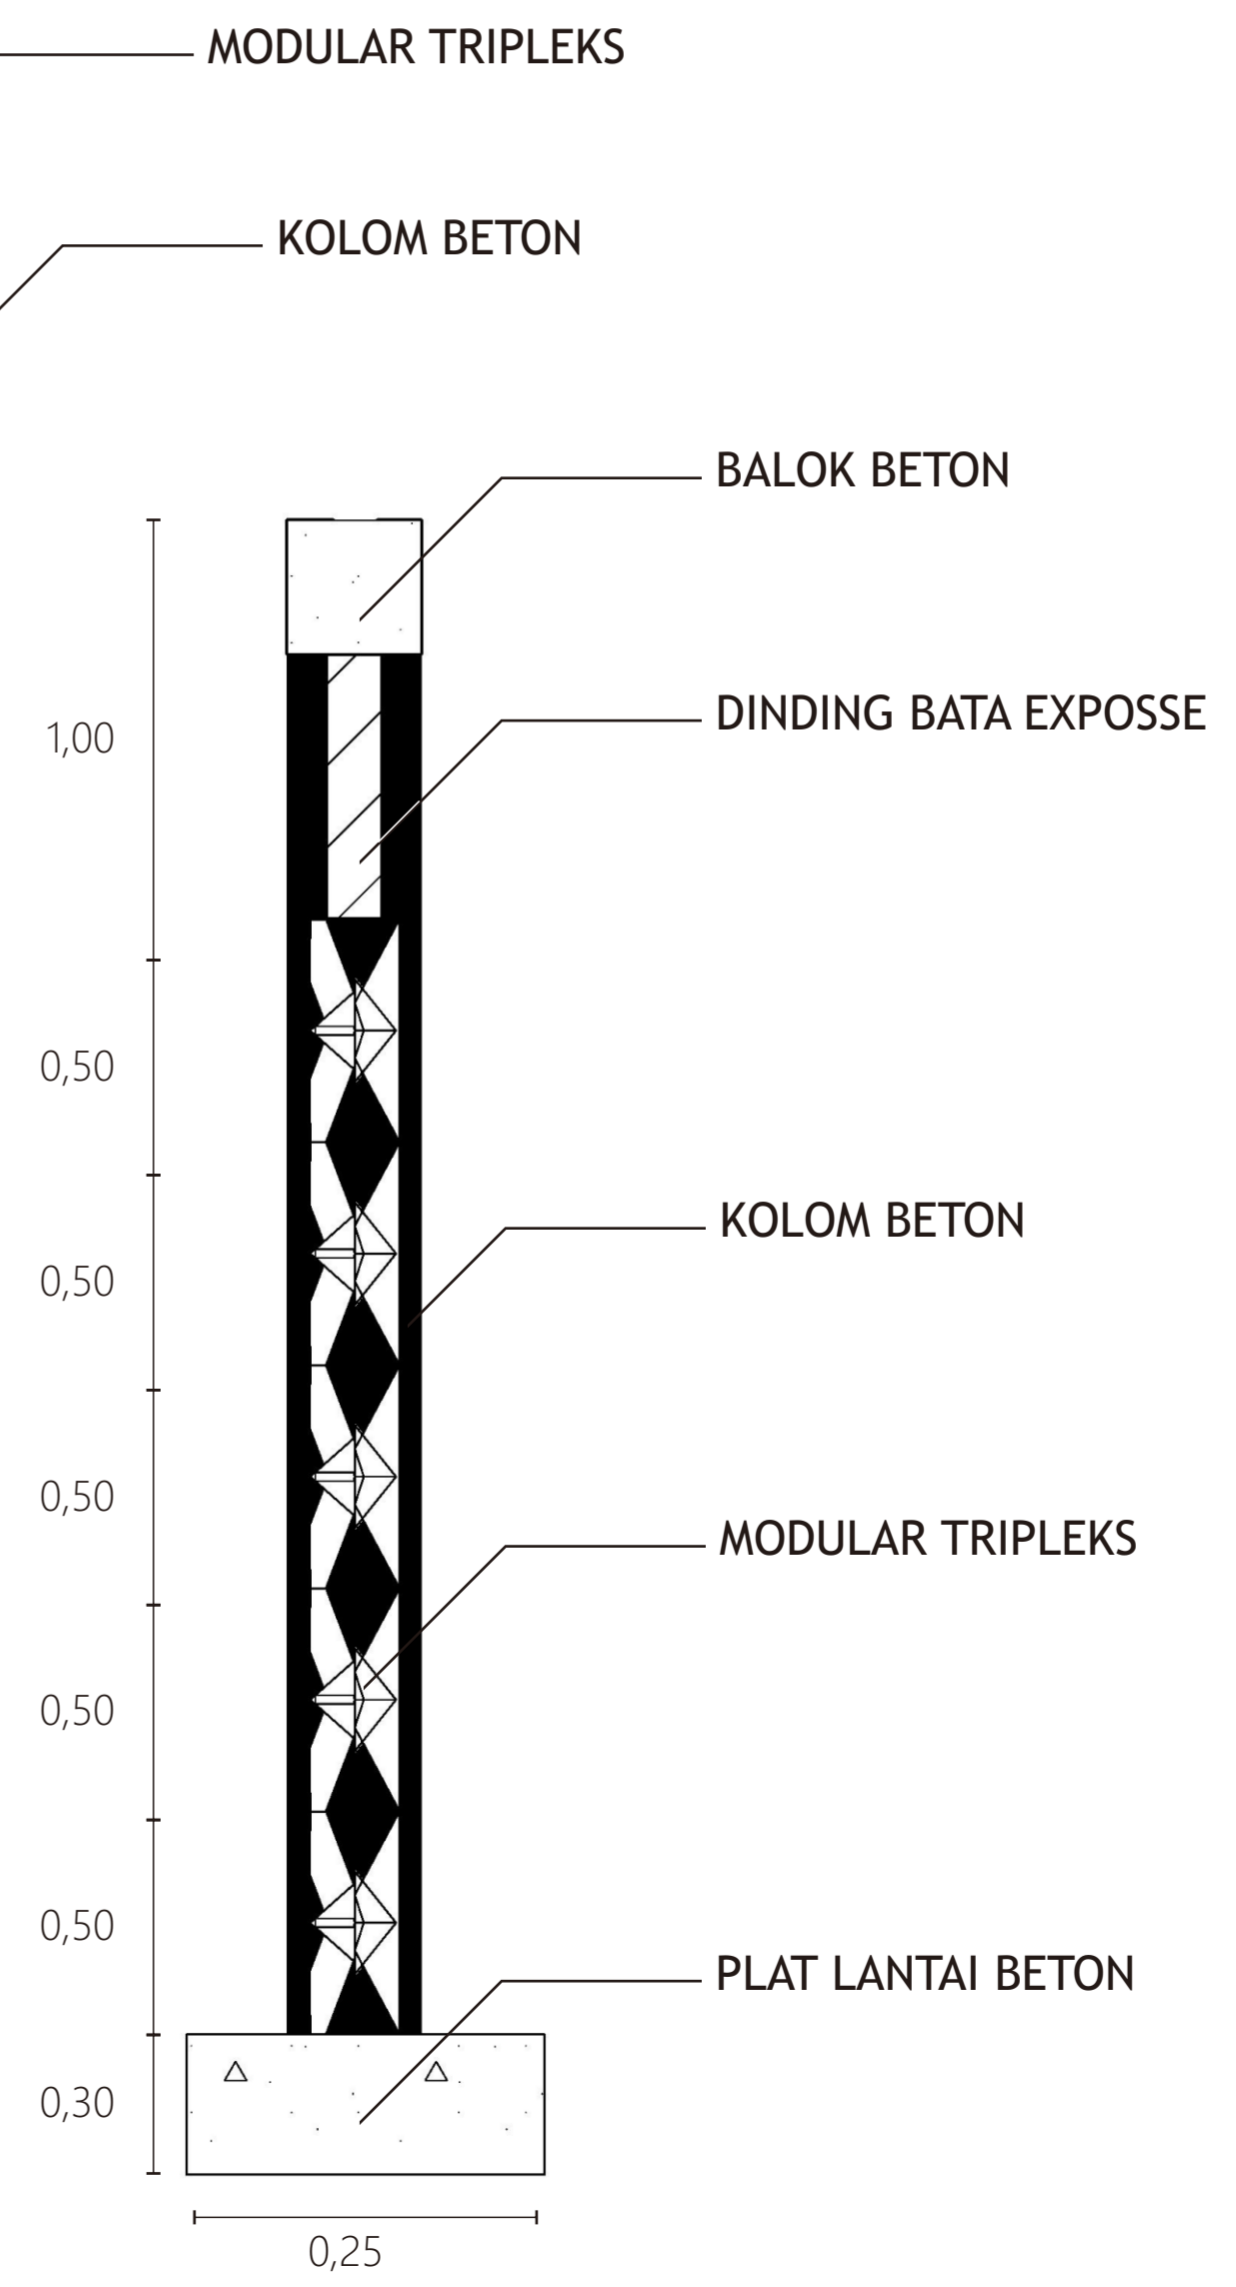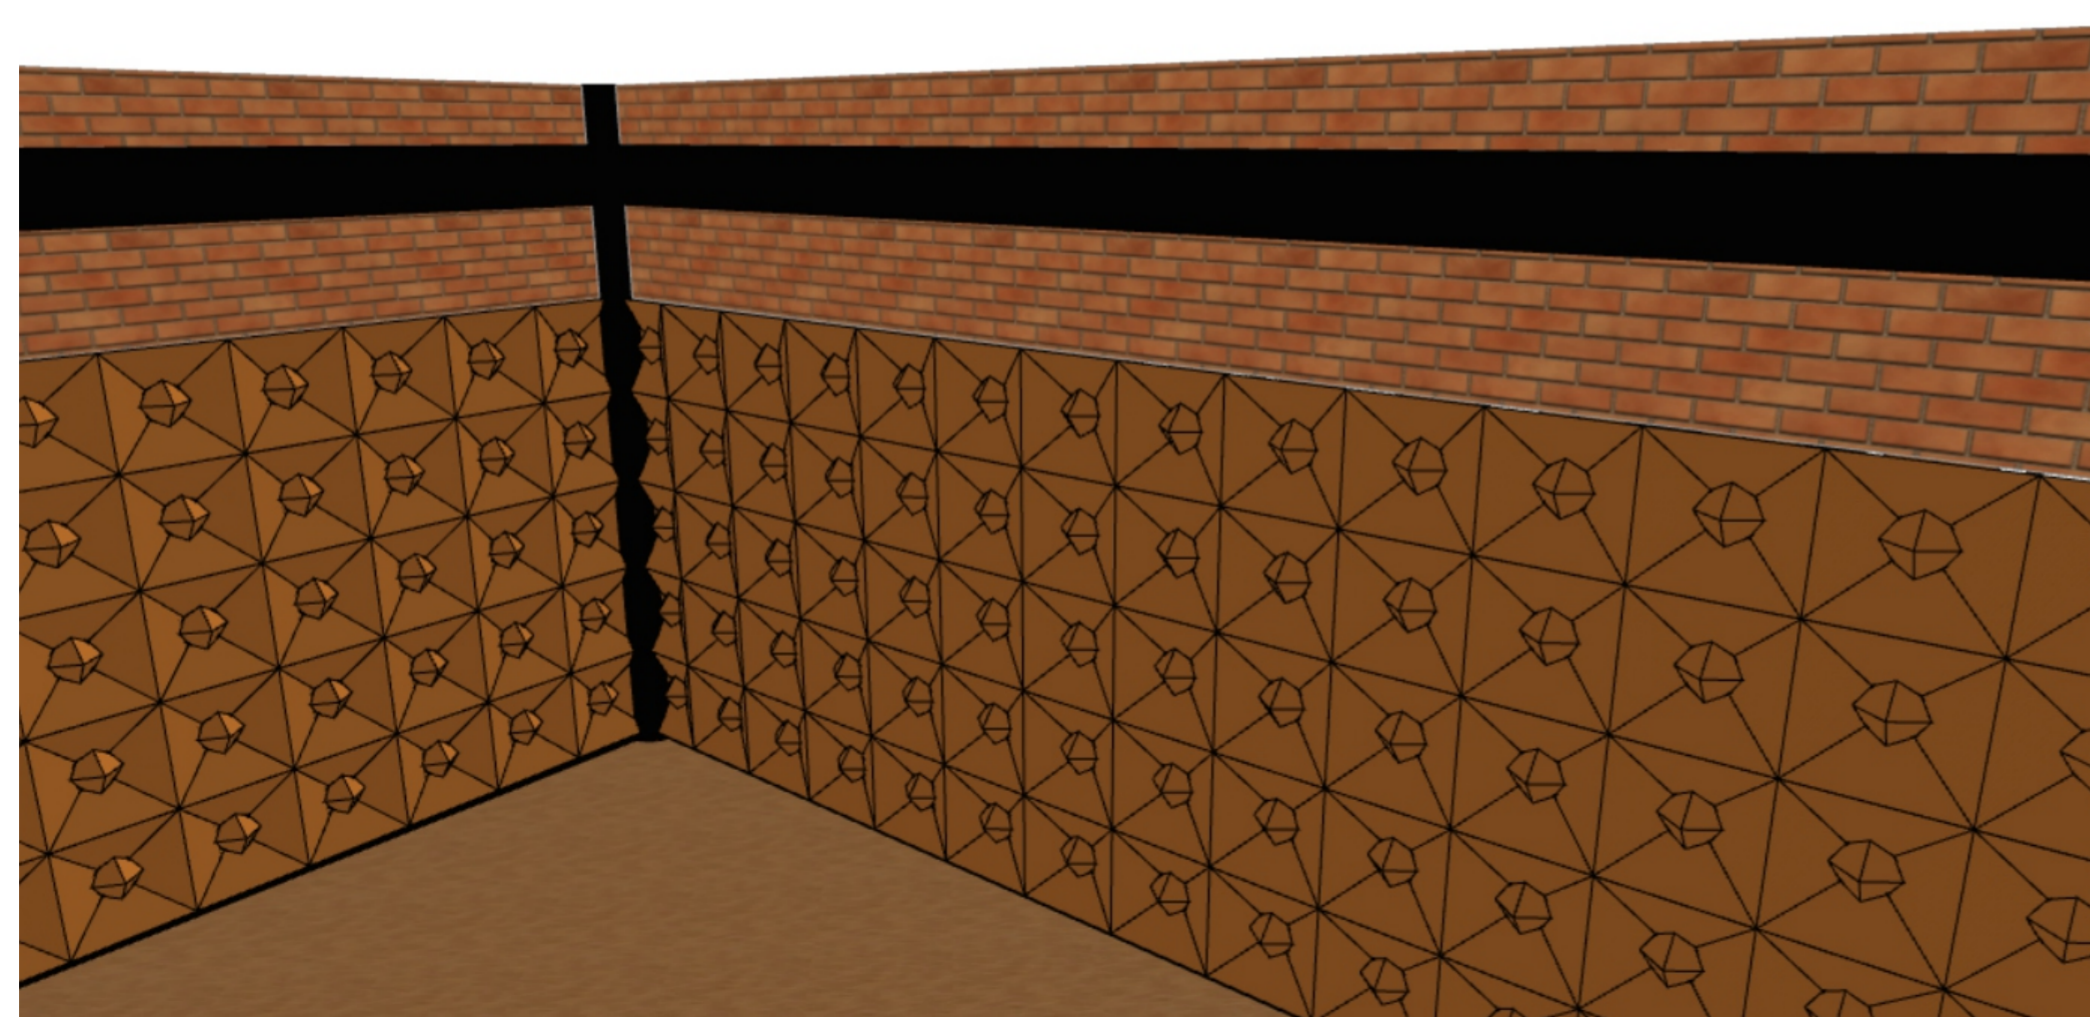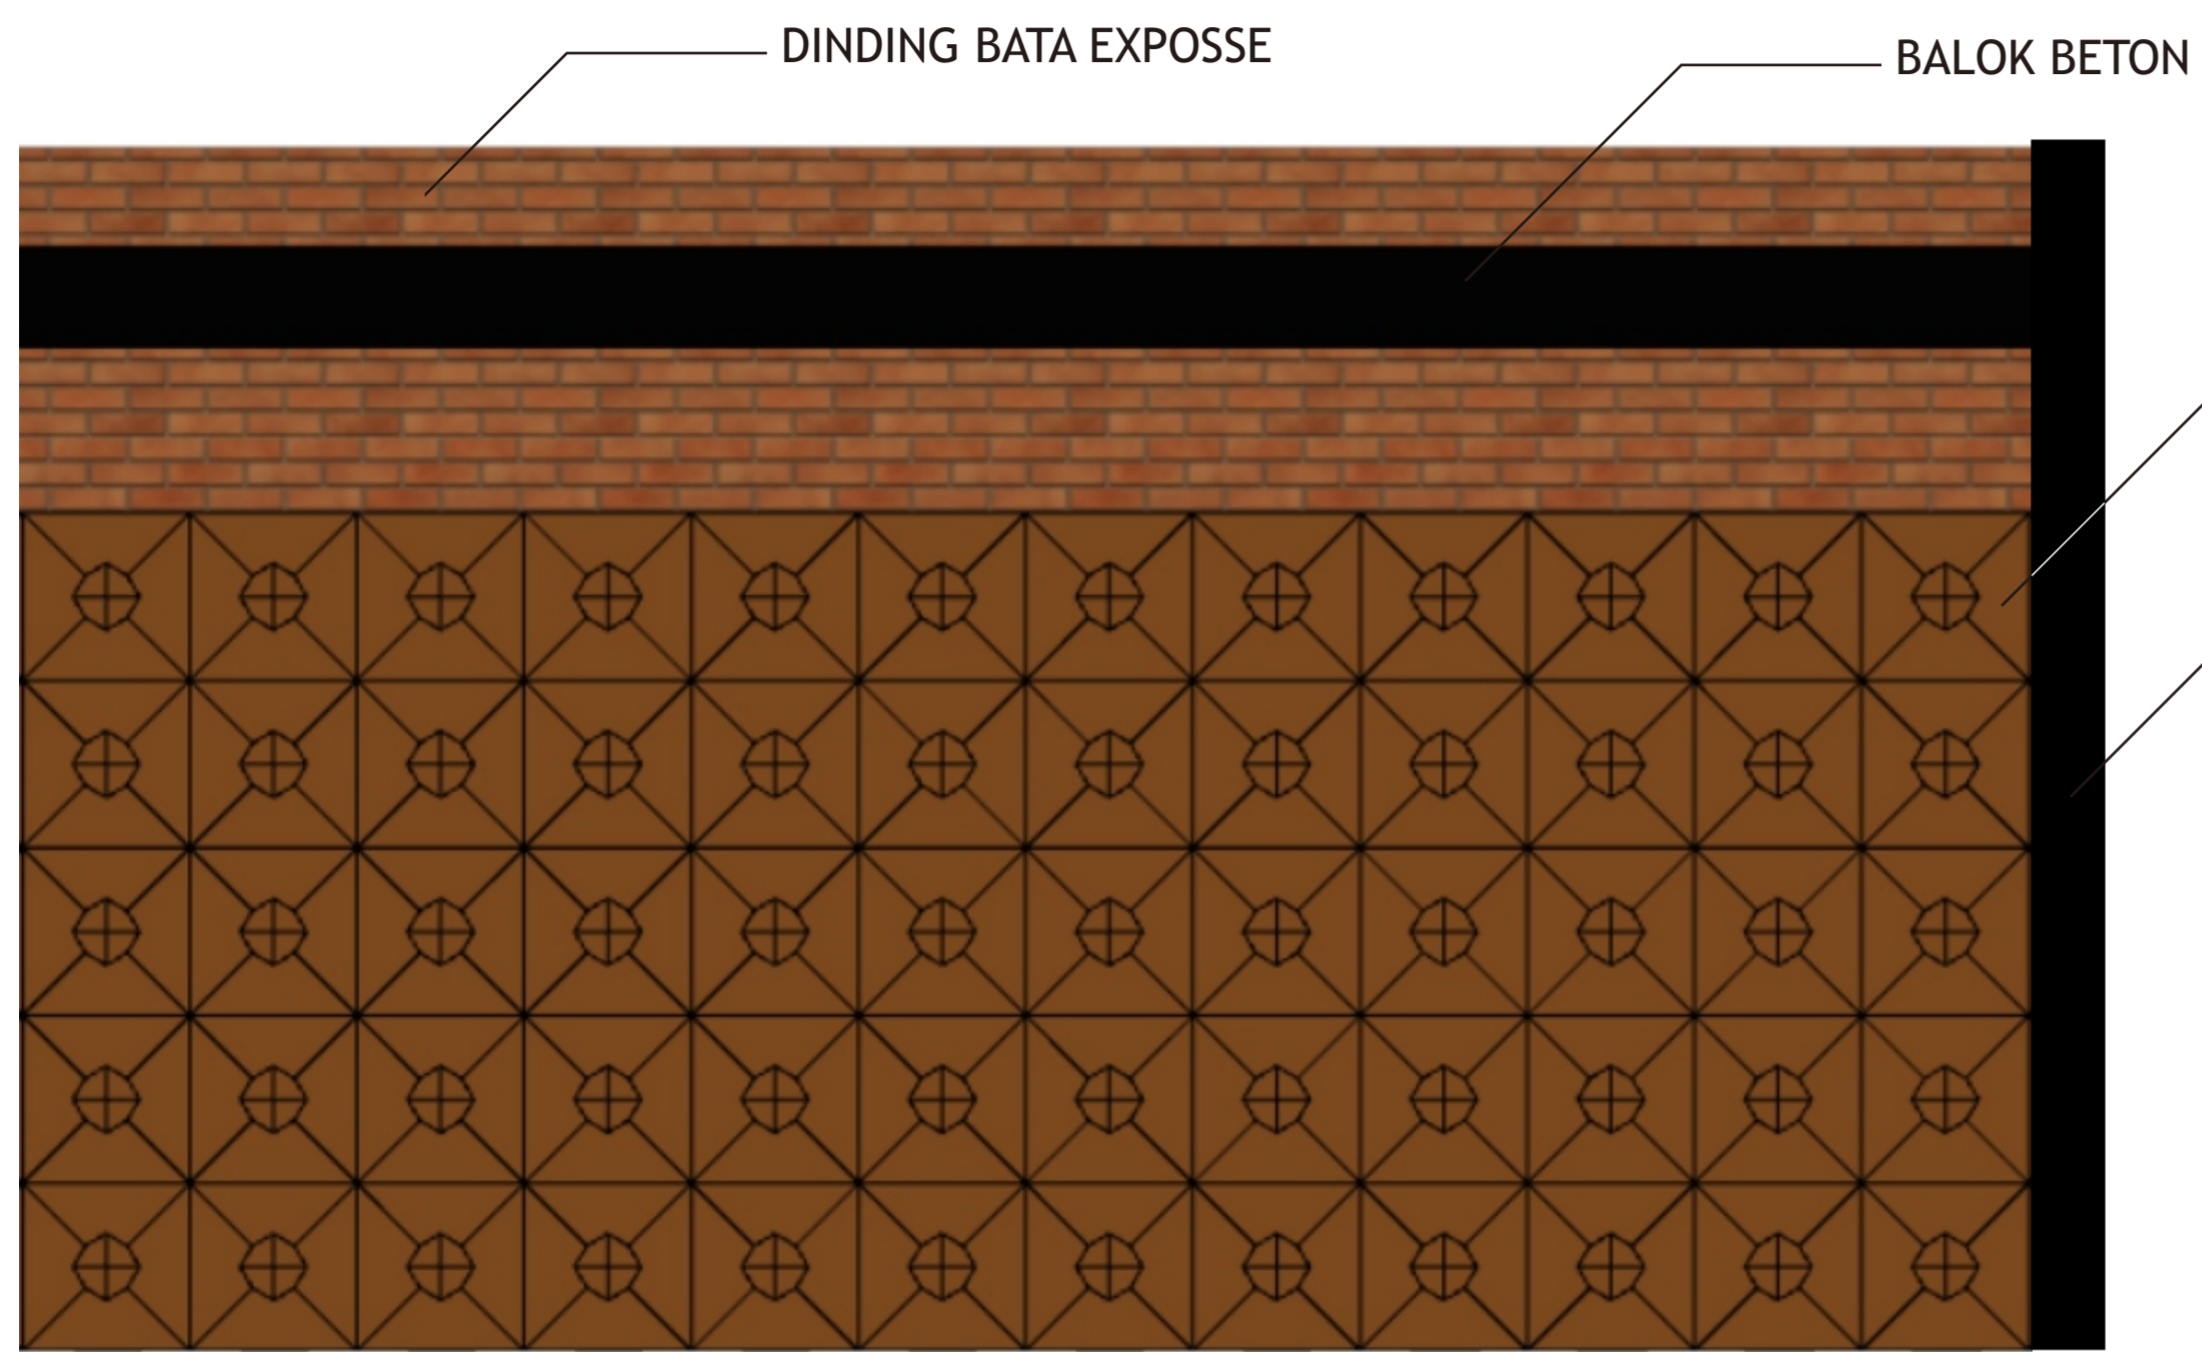



PROJECT NAME

PUSAT KERAJINAN  
CENDERA MATA  
DI BUMIJO, YOGYAKARTA

NAME

MAYAHAPSARI  
WIDIANISARESPATI

ID NUMBER

14 512 207

LECTURER


WIRYONO RAHARJO

DRAWING TITLE


DETAIL ARSITEKTURAL

SCALE




DESCRIPTION

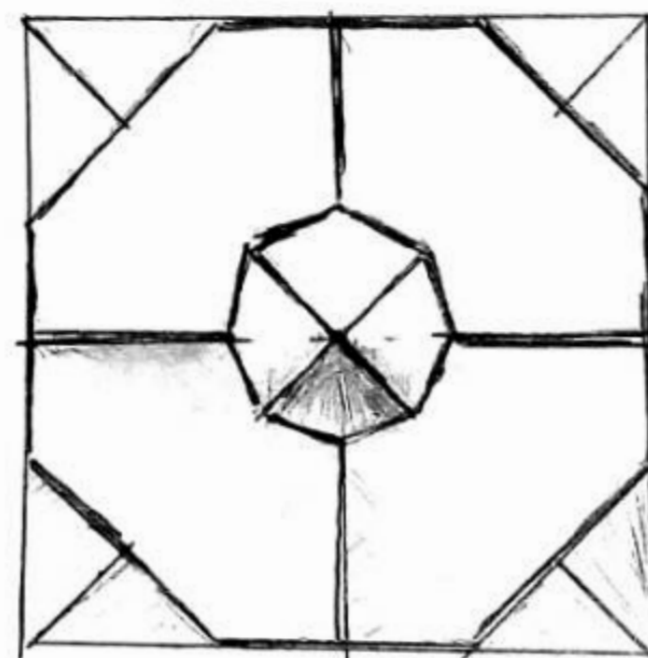

TAMPAK DEPAN

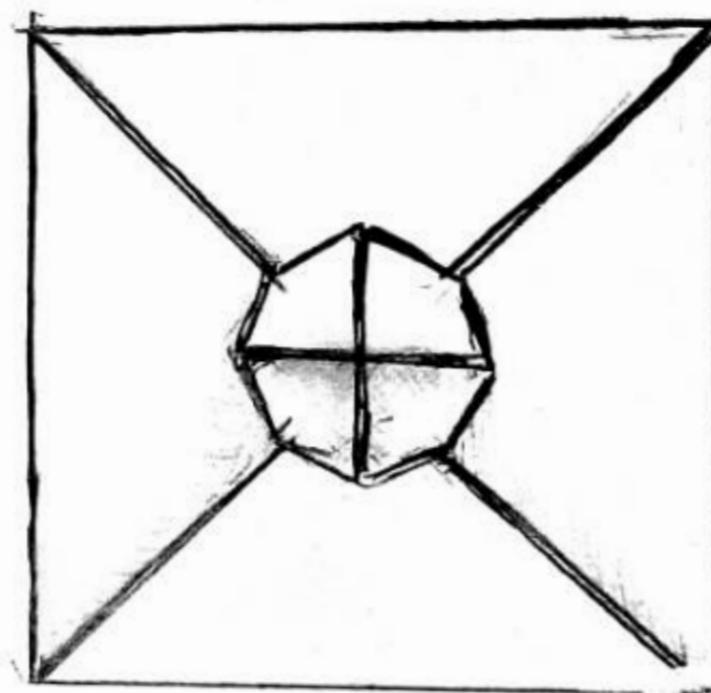

TAMPAK BELAKANG

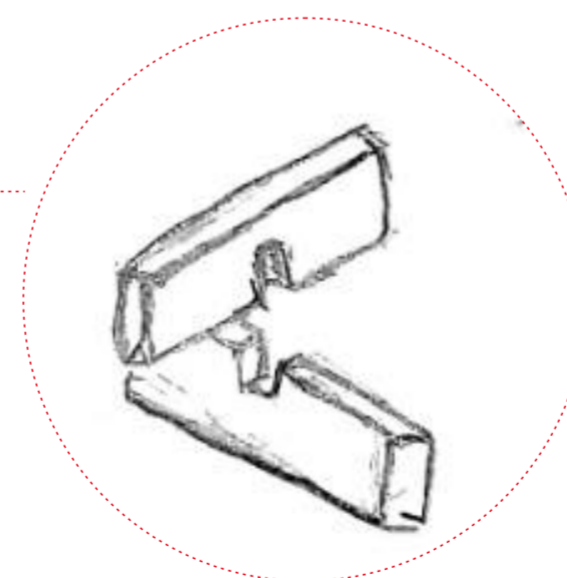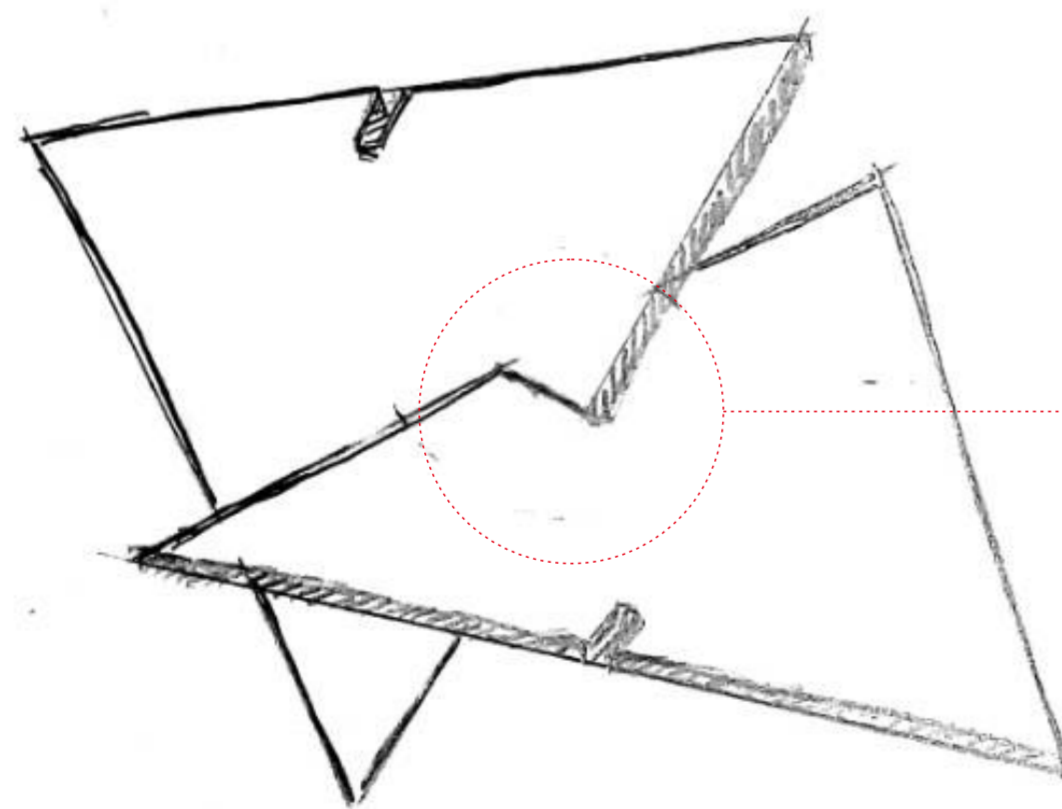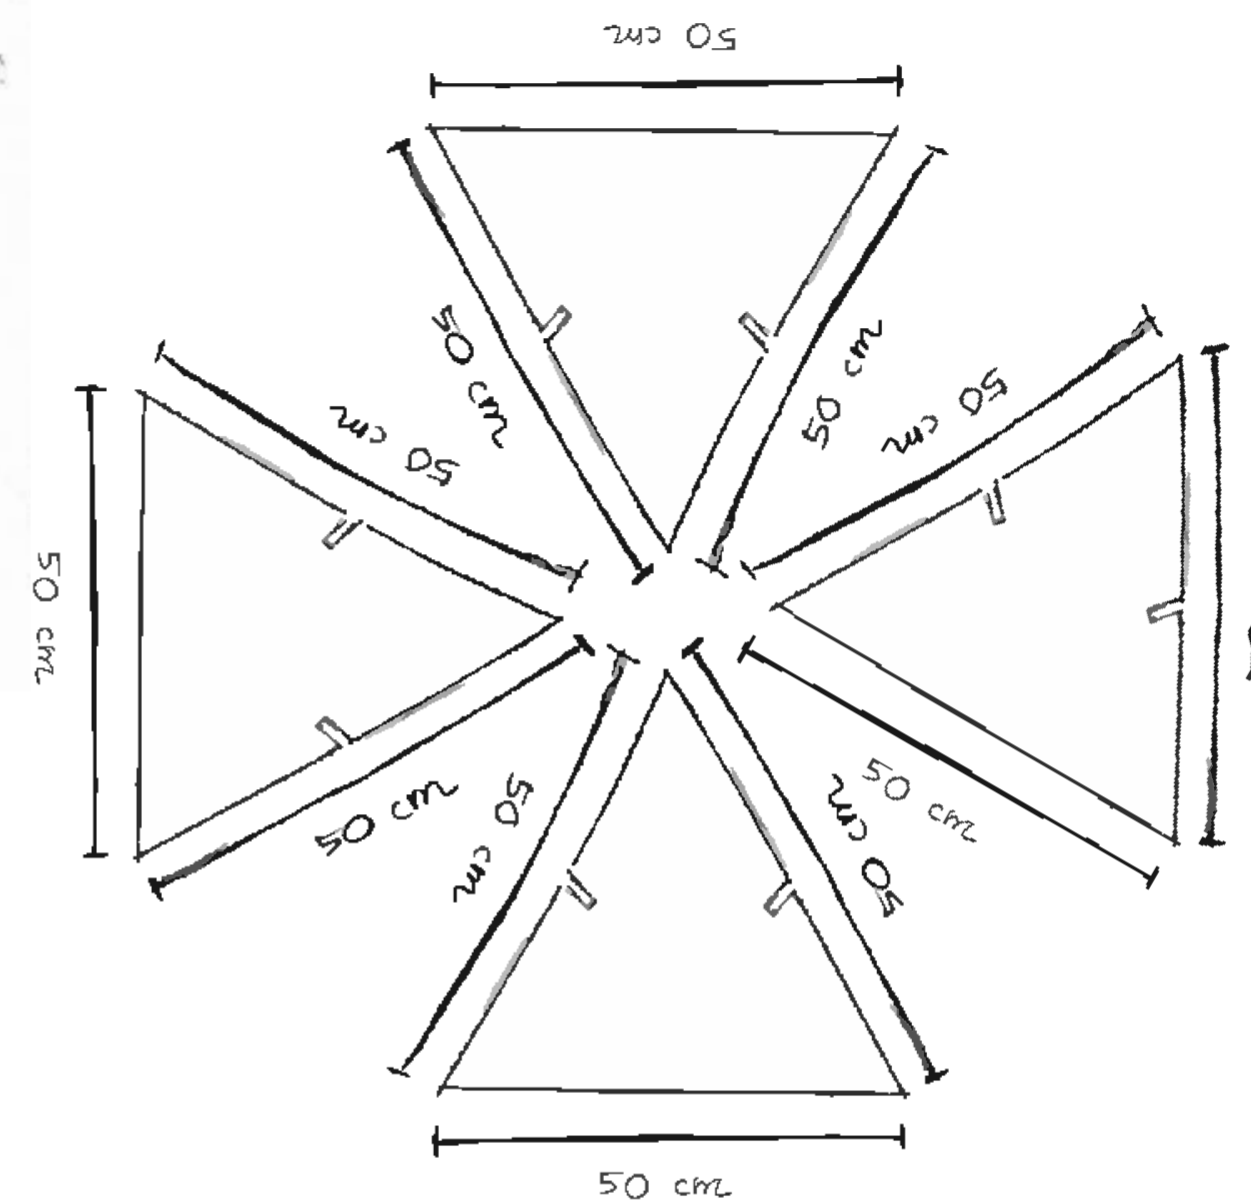



**BACHELOR FINAL PROJECT**  
DEPARTMENT OF ARCHITECTURE  
FACULTY OF CIVIL ENGINEERING AND PLANNING  
UNIVERSITAS ISLAM INDONESIA  
2018

**PROJECT NAME**

PUSAT KERAJINAN  
CENDERA MATA  
DI BUMIJO, YOGYAKARTA

**NAME**

MAYAHAPSARI  
WIDIANISARESPATI

**ID NUMBER**

14 512 207

**LECTURER**

WIRYONO RAHARJO


**DRAWING TITLE**

DETAIL INTERIOR


**SCALE**

1:100

**DESCRIPTION**

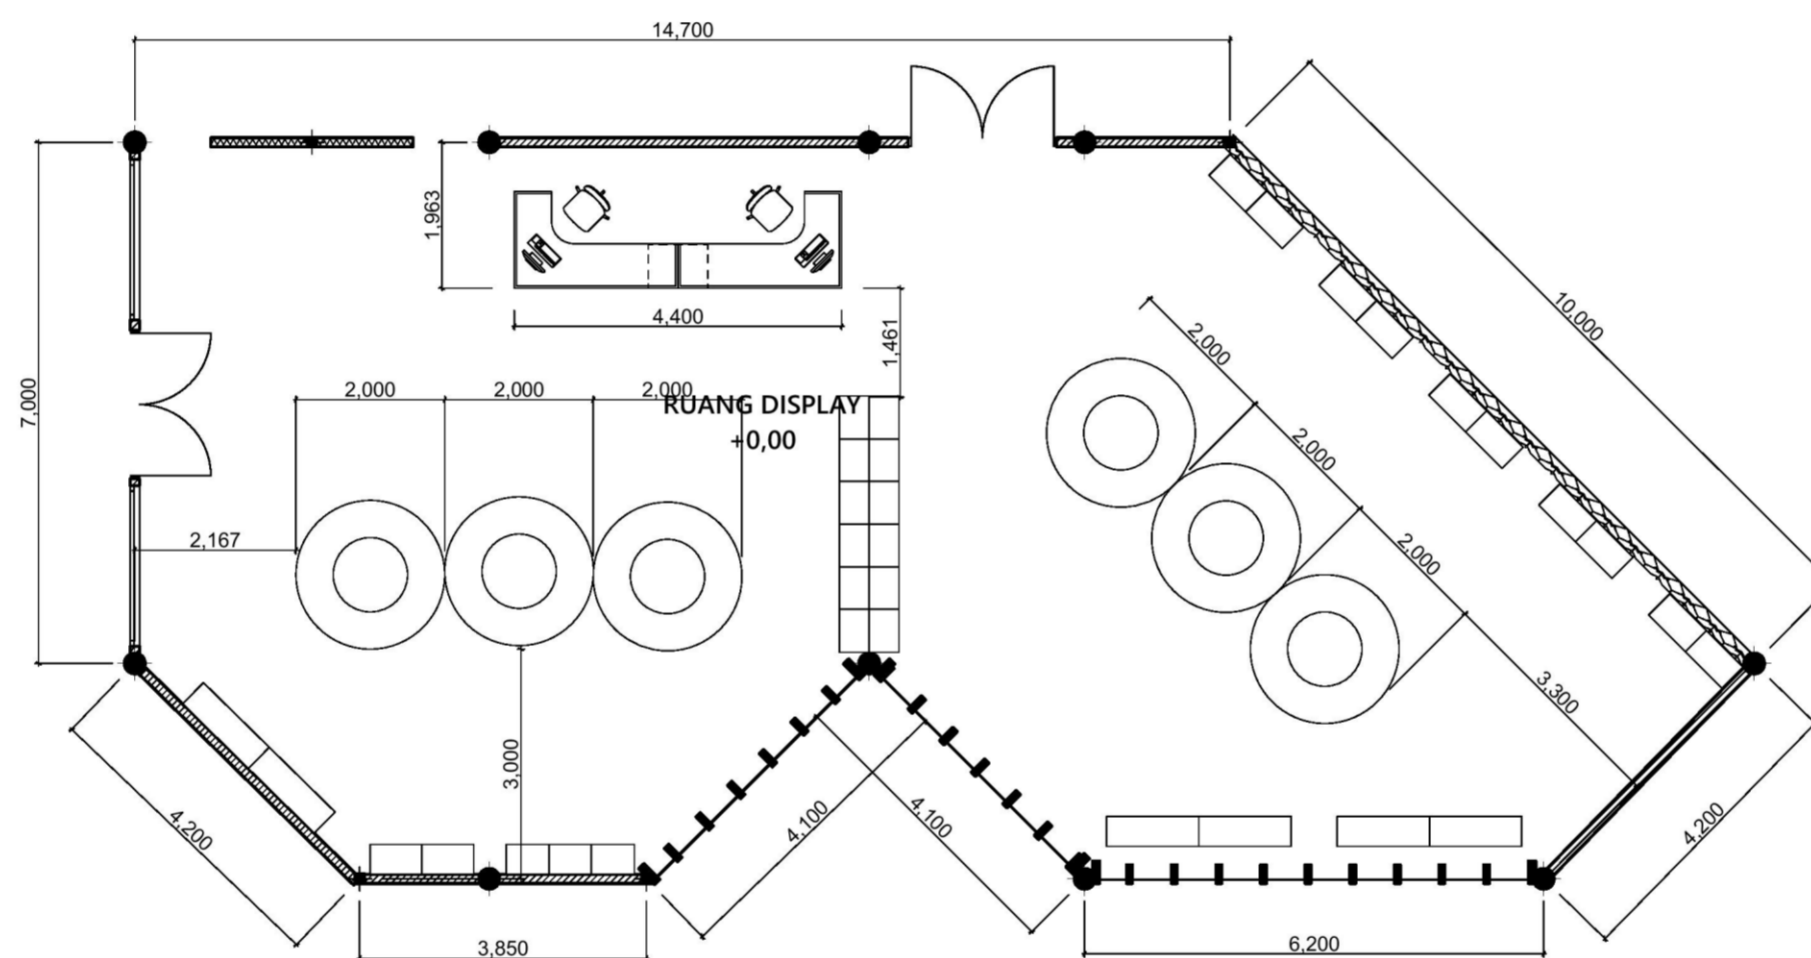

RUANG DISPLAY  
SKALA 1:100

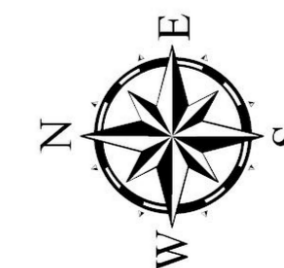

PAGE

30

TOTAL

1





**BACHELOR FINAL PROJECT**  
 DEPARTMENT OF ARCHITECTURE  
 FACULTY OF CIVIL ENGINEERING AND PLANNING  
 UNIVERSITAS ISLAM INDONESIA  
 2018

**PROJECT NAME**

PUSAT KERAJINAN  
 CENDERA MATA  
 DI BUMIJO, YOGYAKARTA

**NAME**

MAYAHAPSARI  
 WIDIANISARESPATI

**ID NUMBER**

14 512 207

**LECTURER**

WIRYONO RAHARJO


**DRAWING TITLE**

DETAIL INTERIOR


**SCALE**

1:100

**DESCRIPTION**

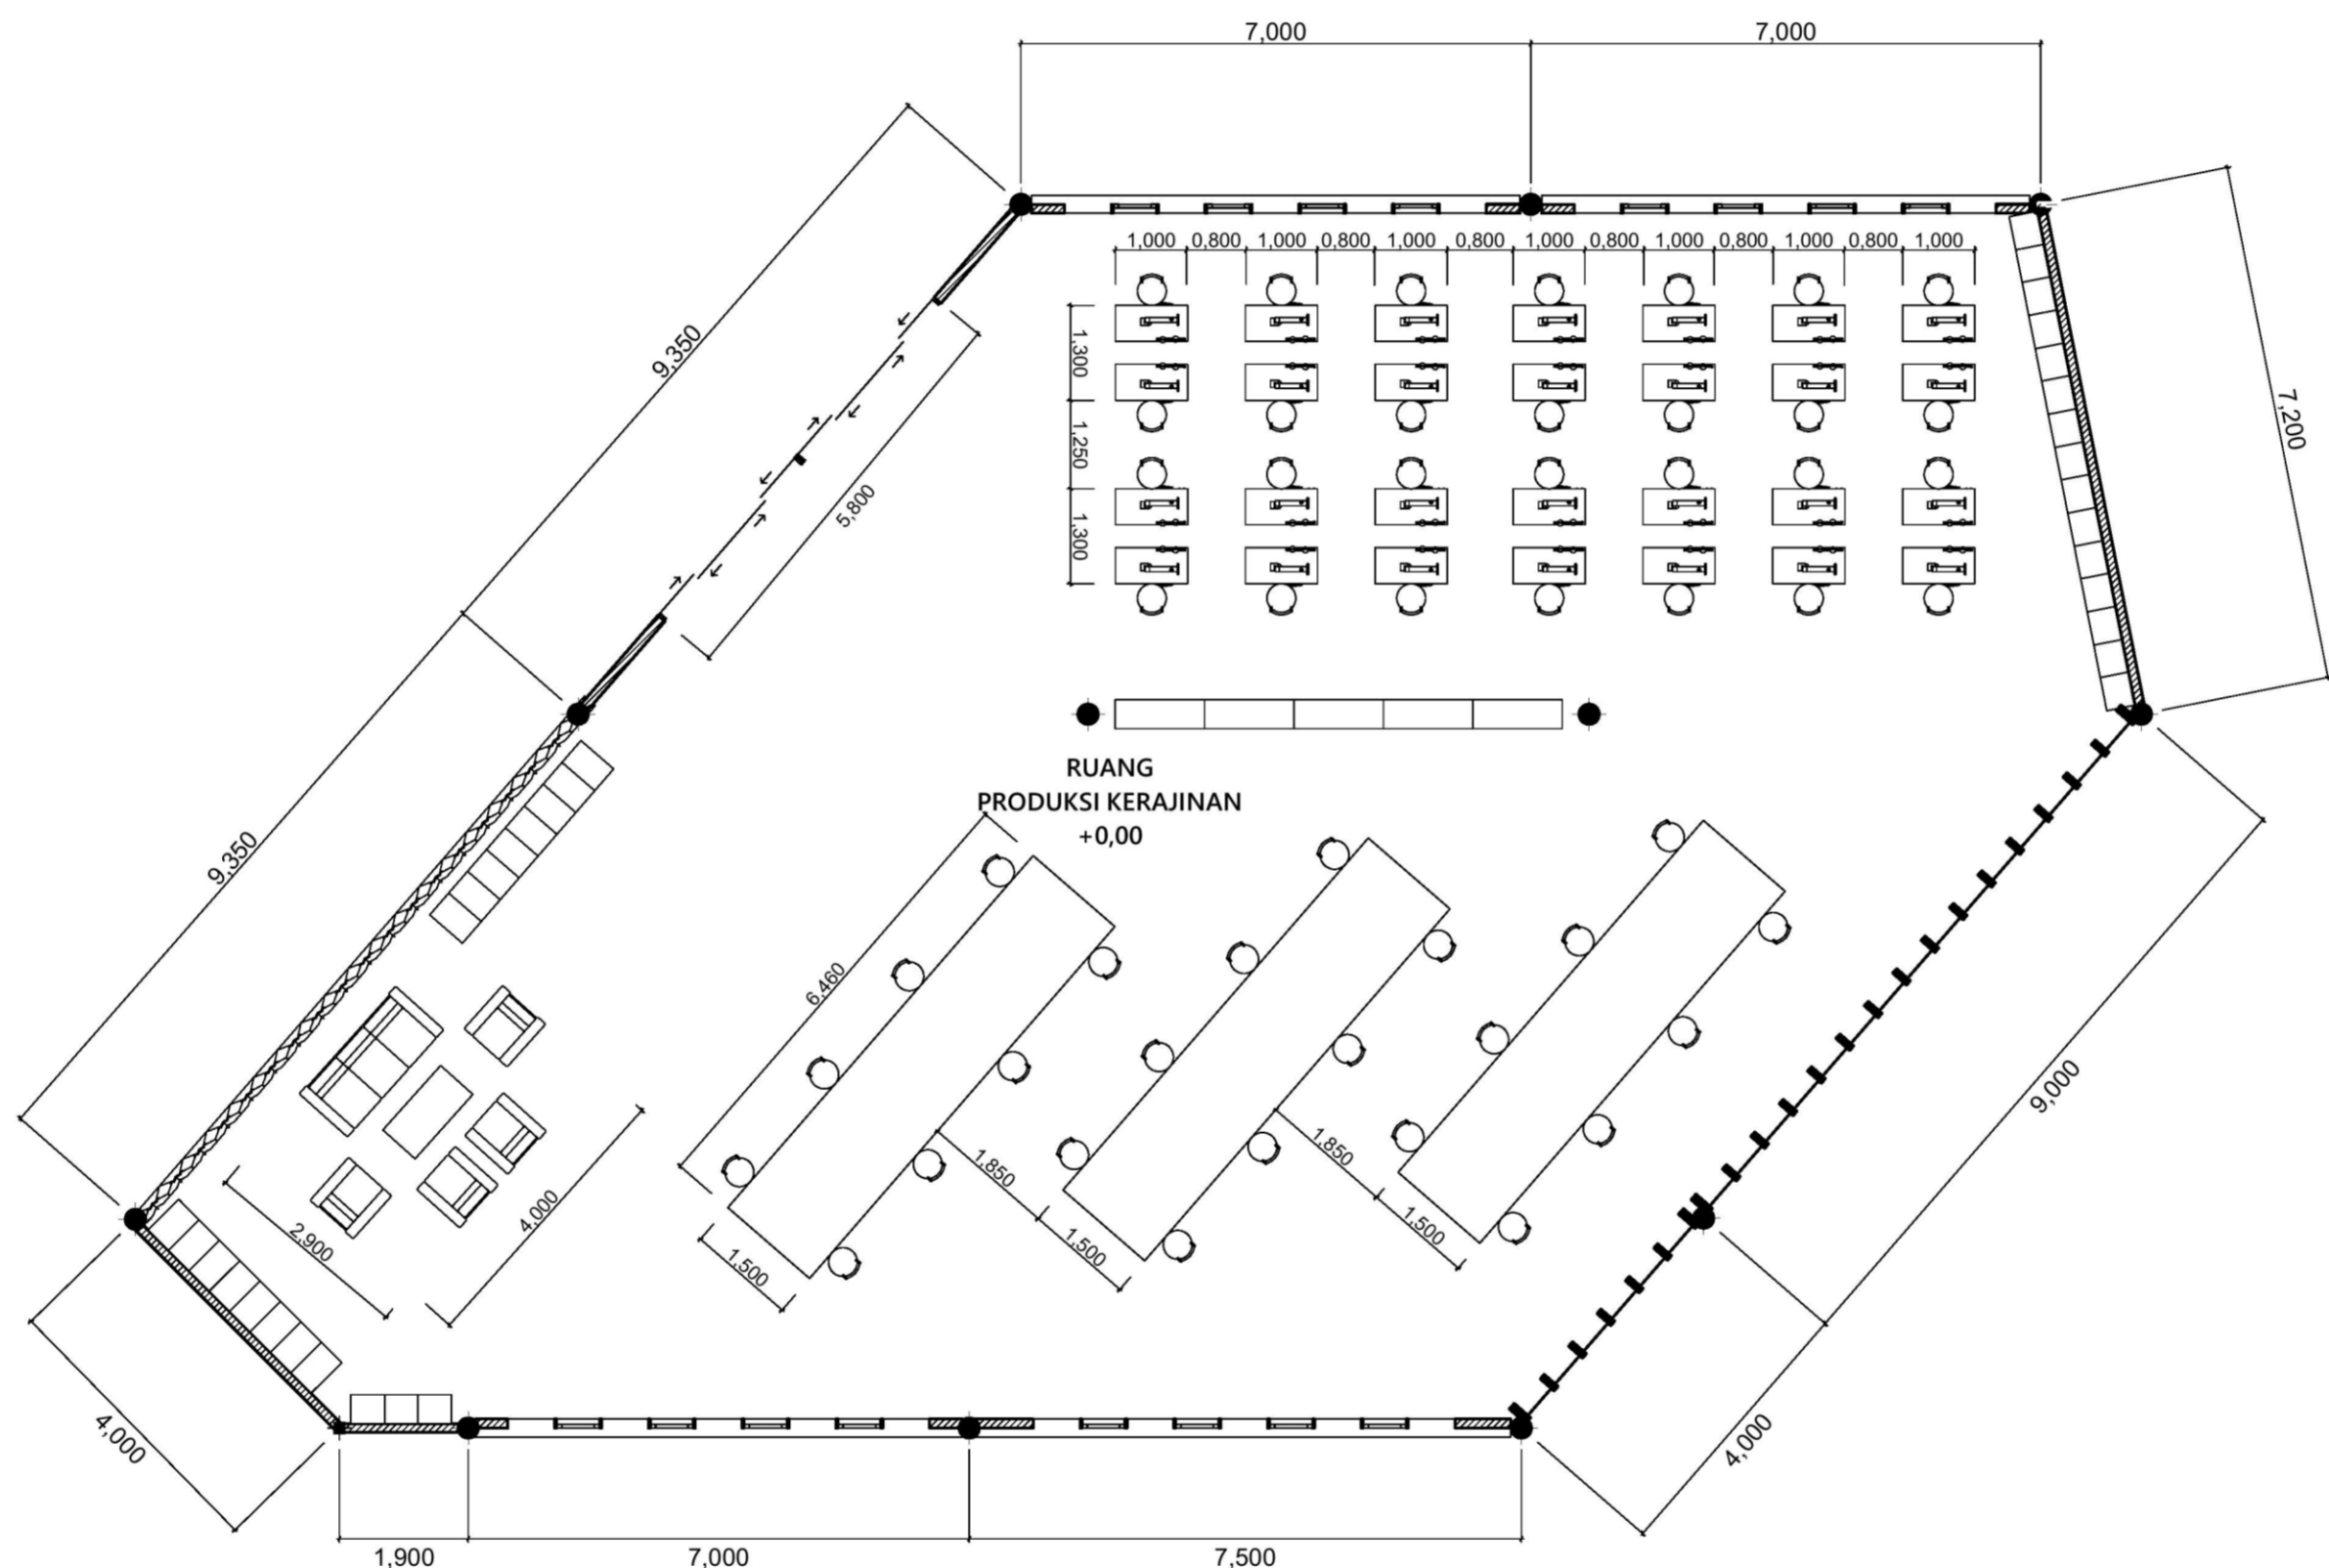

RUANG PRODUKSI  
 SKALA 1:100

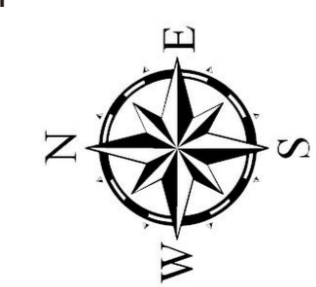

PAGE	TOTAL
31	1



PROJECT NAME

PUSAT KERAJINAN  
 CENDERA MATA  
 DI BUMIJO, YOGYAKARTA

NAME

MAYAHAPSARI  
 WIDIANISARESPATI

ID NUMBER

14 512 207

LECTURER

WIRYONO RAHARJO


DRAWING TITLE

TRANSPORTASI BANGUNAN

SCALE

1:20

DESCRIPTION

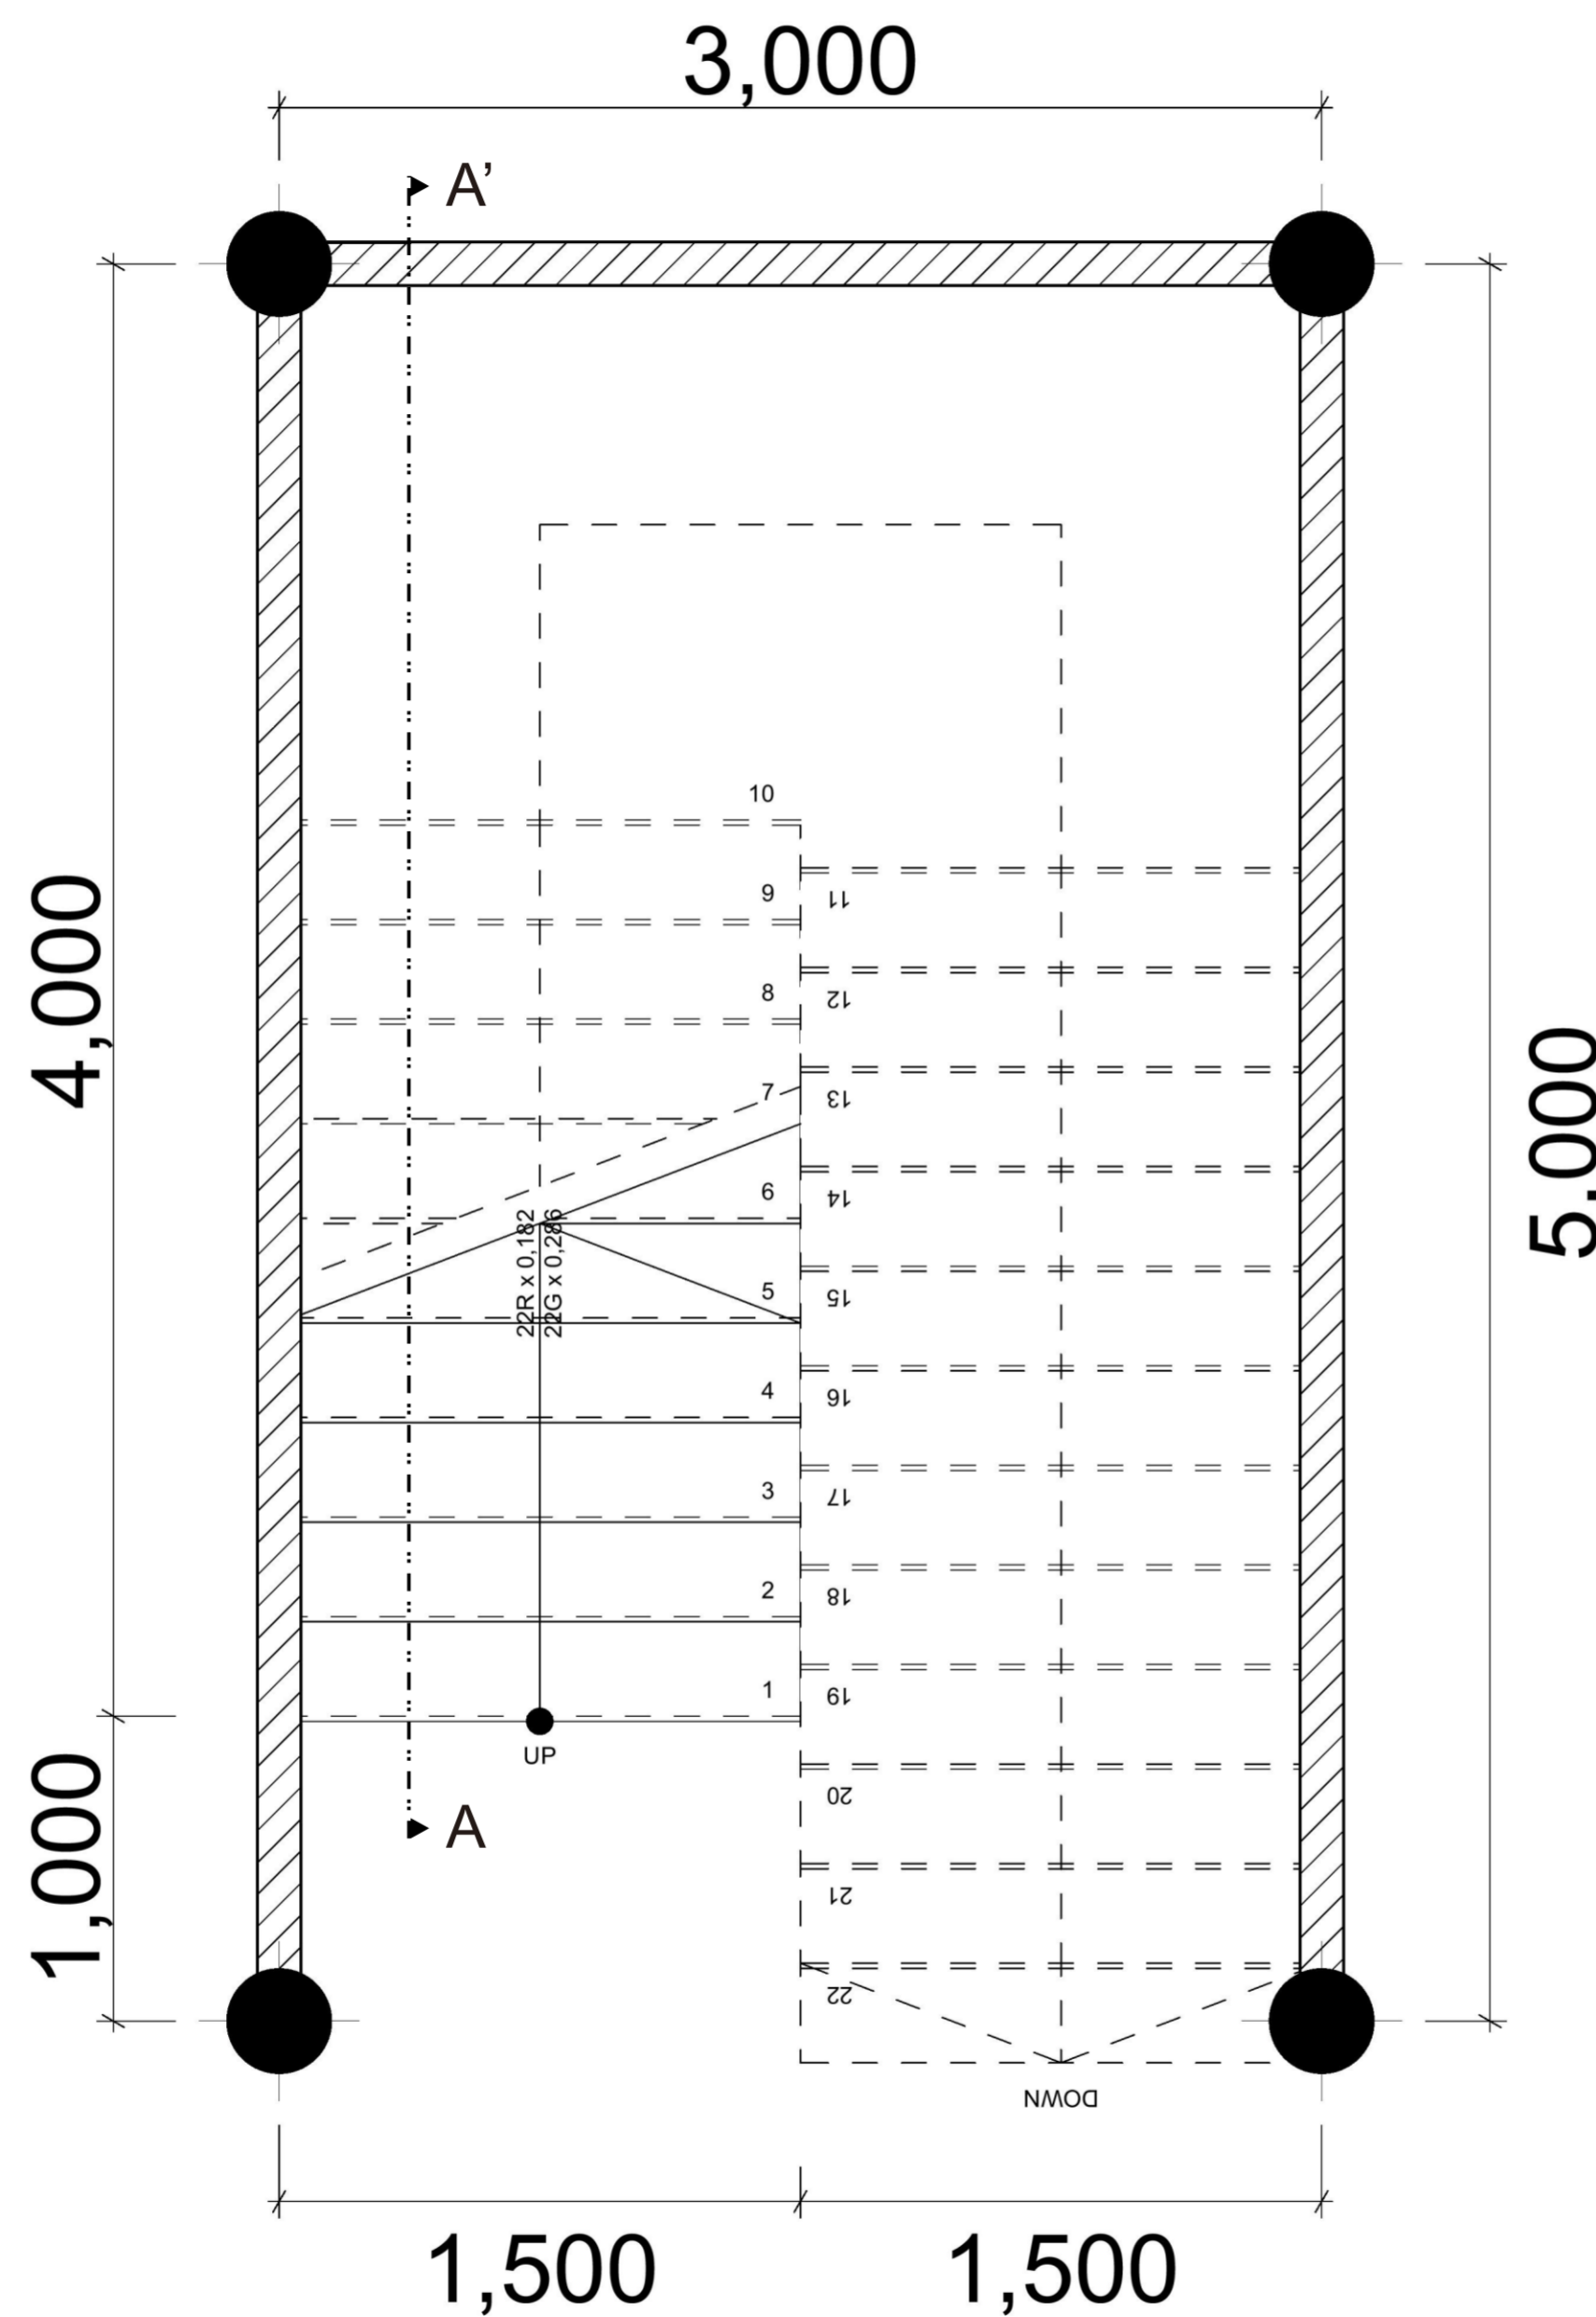

HITUNGAN TANGGA  
 TINGGI ANTAR LANTAI: 400CM  
 OPTRADE: 19

$$61 = 2OP + 1AN$$

$$= 2 \cdot 19 + 23$$

$$61 = 61$$

DENAH TANGGA  
 SKALA 1:20

PAGE

19

TOTAL

1



**BACHELOR FINAL PROJECT**  
DEPARTMENT OF ARCHITECTURE  
FACULTY OF CIVIL ENGINEERING AND PLANNING  
UNIVERSITAS ISLAM INDONESIA  
2018

**PROJECT NAME**

PUSAT KERAJINAN  
CENDERA MATA  
DI BUMIJO, YOGYAKARTA

**NAME**

MAYAHAPSARI  
WIDIANISARESPATI

**ID NUMBER**

14 512 207

**LECTURER**

WIRYONO RAHARJO



**DRAWING TITLE**

TRANSPORTASI BANGUNAN

**SCALE**

1:20

**DESCRIPTION**

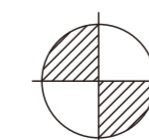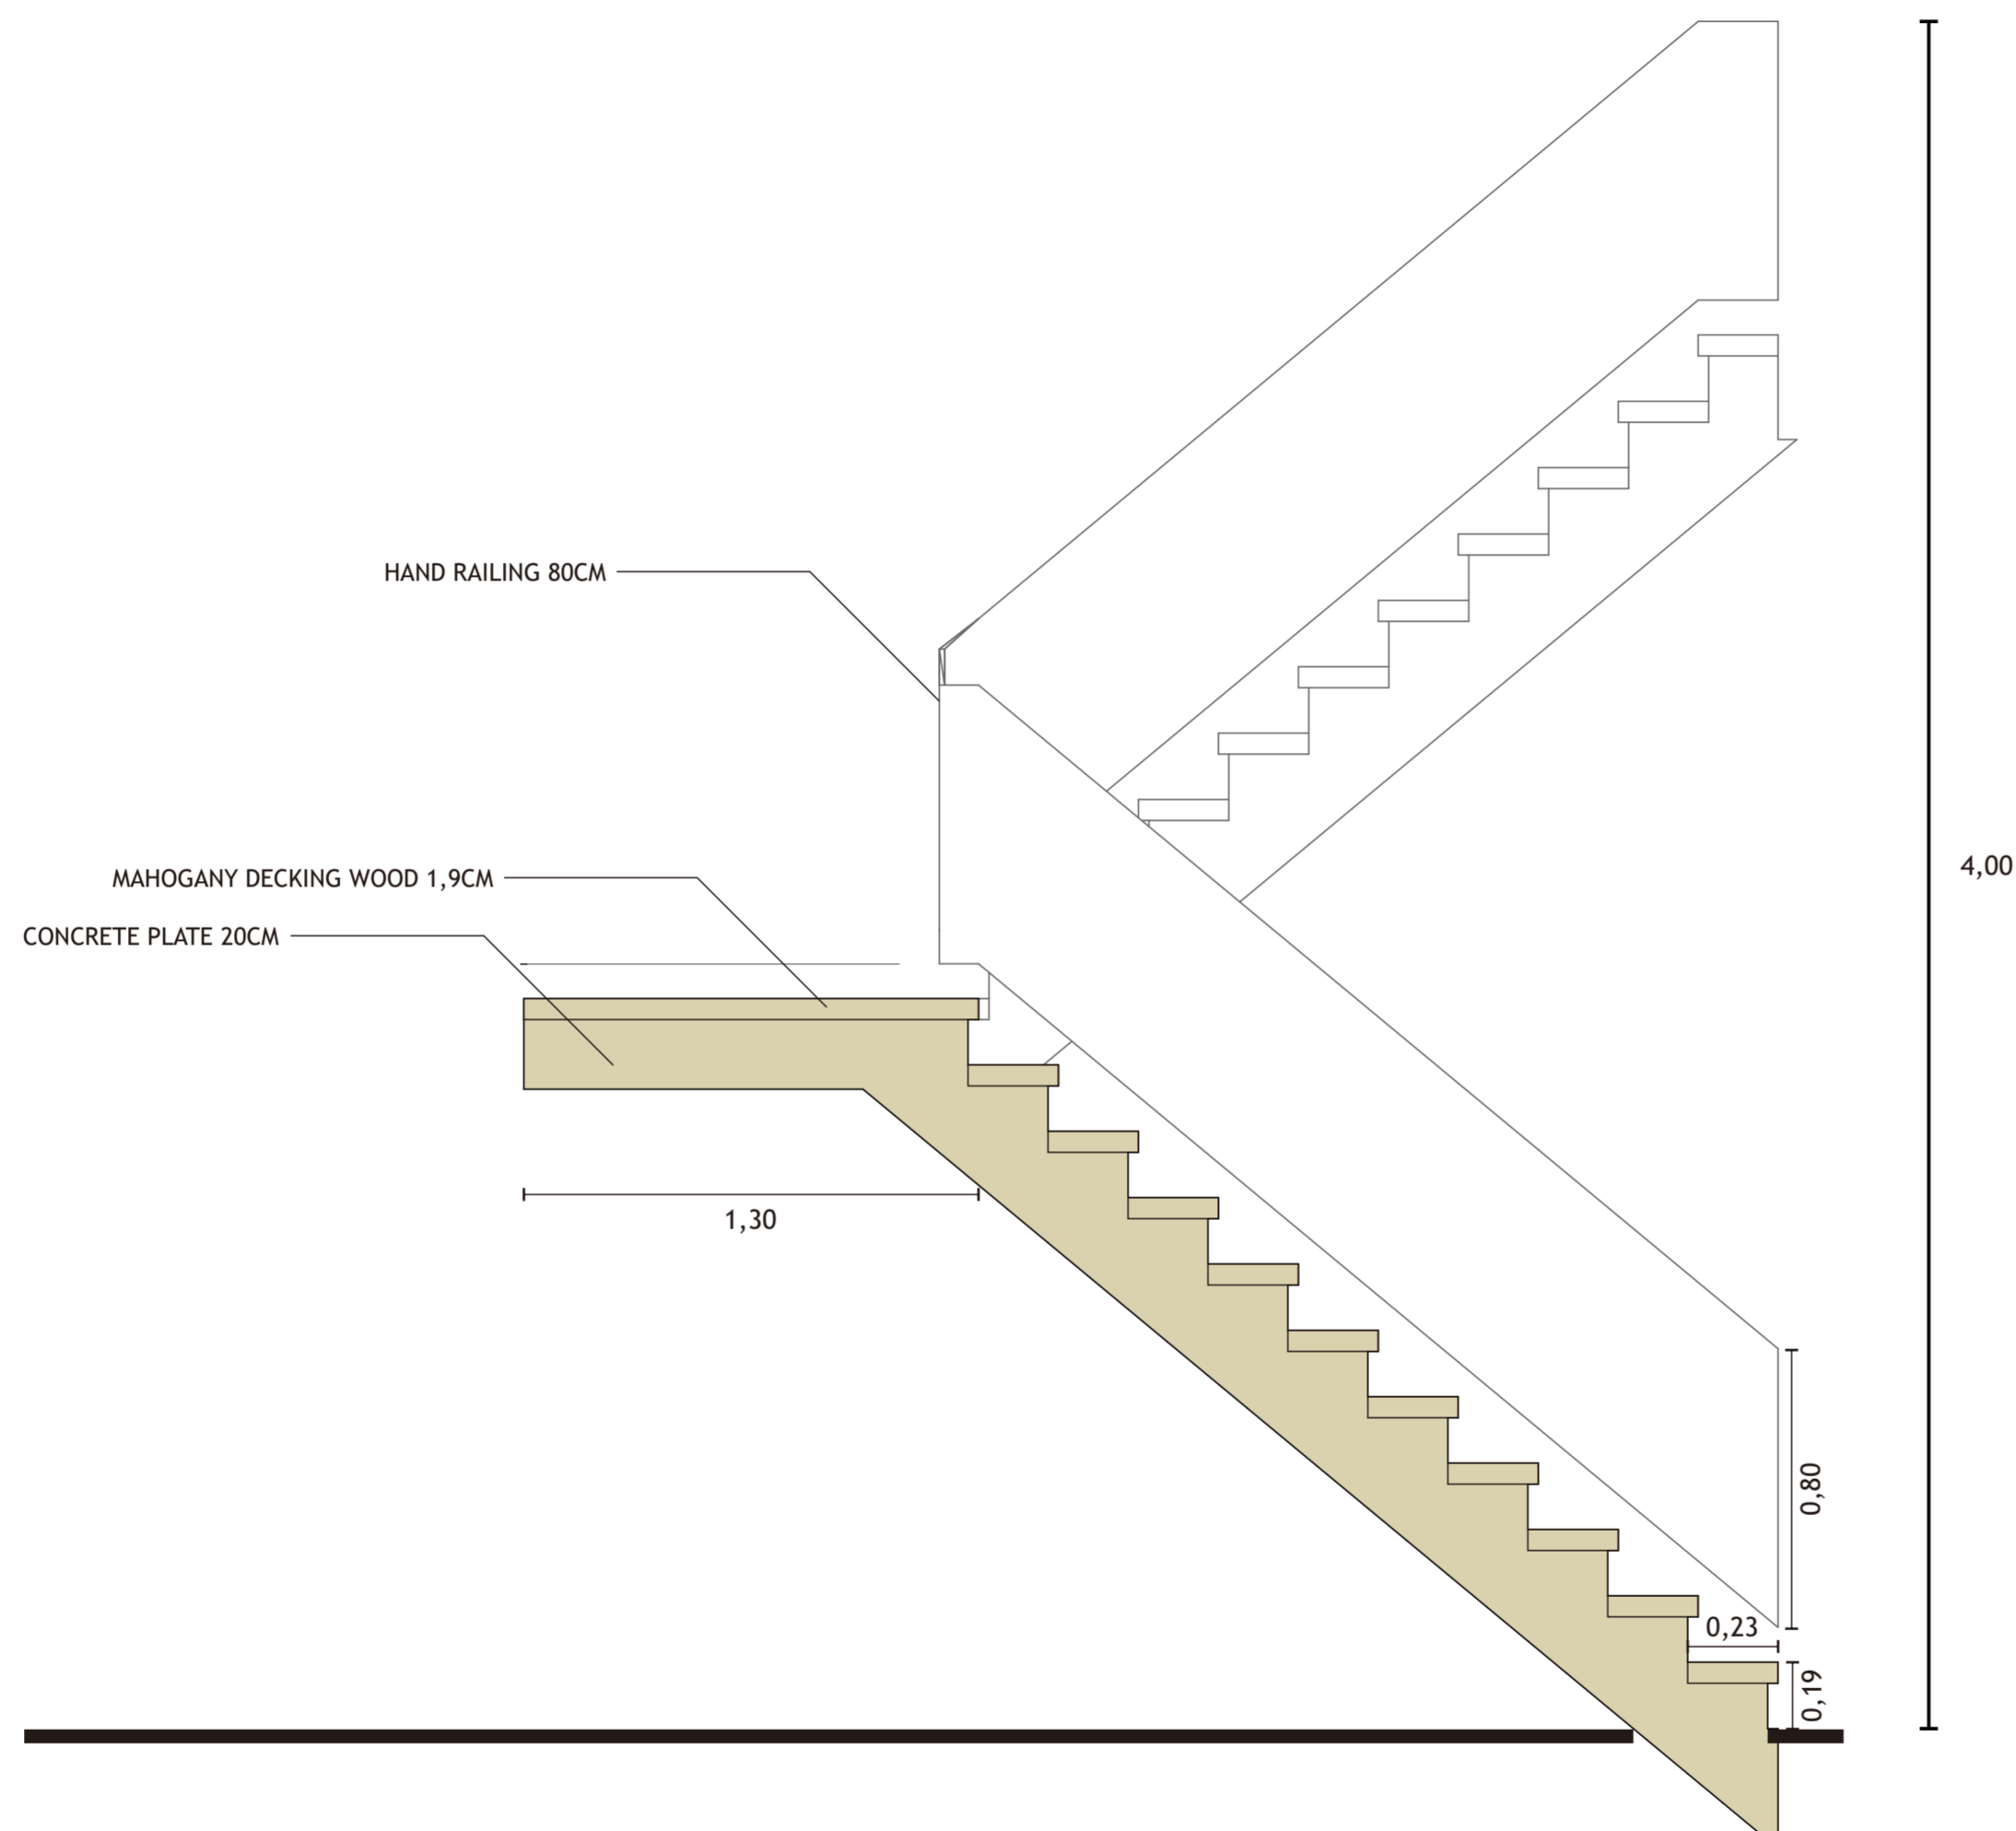

**POTONGAN TANGGA**  
SKALA 1:20

**PAGE**

20

**TOTAL**

1



**BACHELOR FINAL PROJECT**  
 DEPARTMENT OF ARCHITECTURE  
 FACULTY OF CIVIL ENGINEERING AND PLANNING  
 UNIVERSITAS ISLAM INDONESIA  
 2018

**PROJECT NAME**

PUSAT KERAJINAN  
 CENDERA MATA  
 DI BUMIJO, YOGYAKARTA

**NAME**

MAYAHAPSARI  
 WIDIANISARESPATI

**ID NUMBER**

14 512 207

**LECTURER**

WIRYONO RAHARJO

**DRAWING TITLE**



BARRIER FREE DESIGN

**SCALE**

1:400

**DESCRIPTION**

 JALUR MASUK DIFABEL

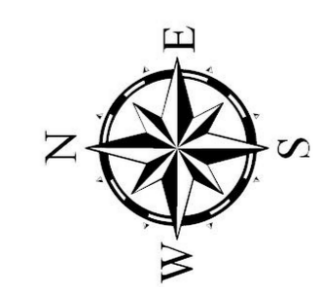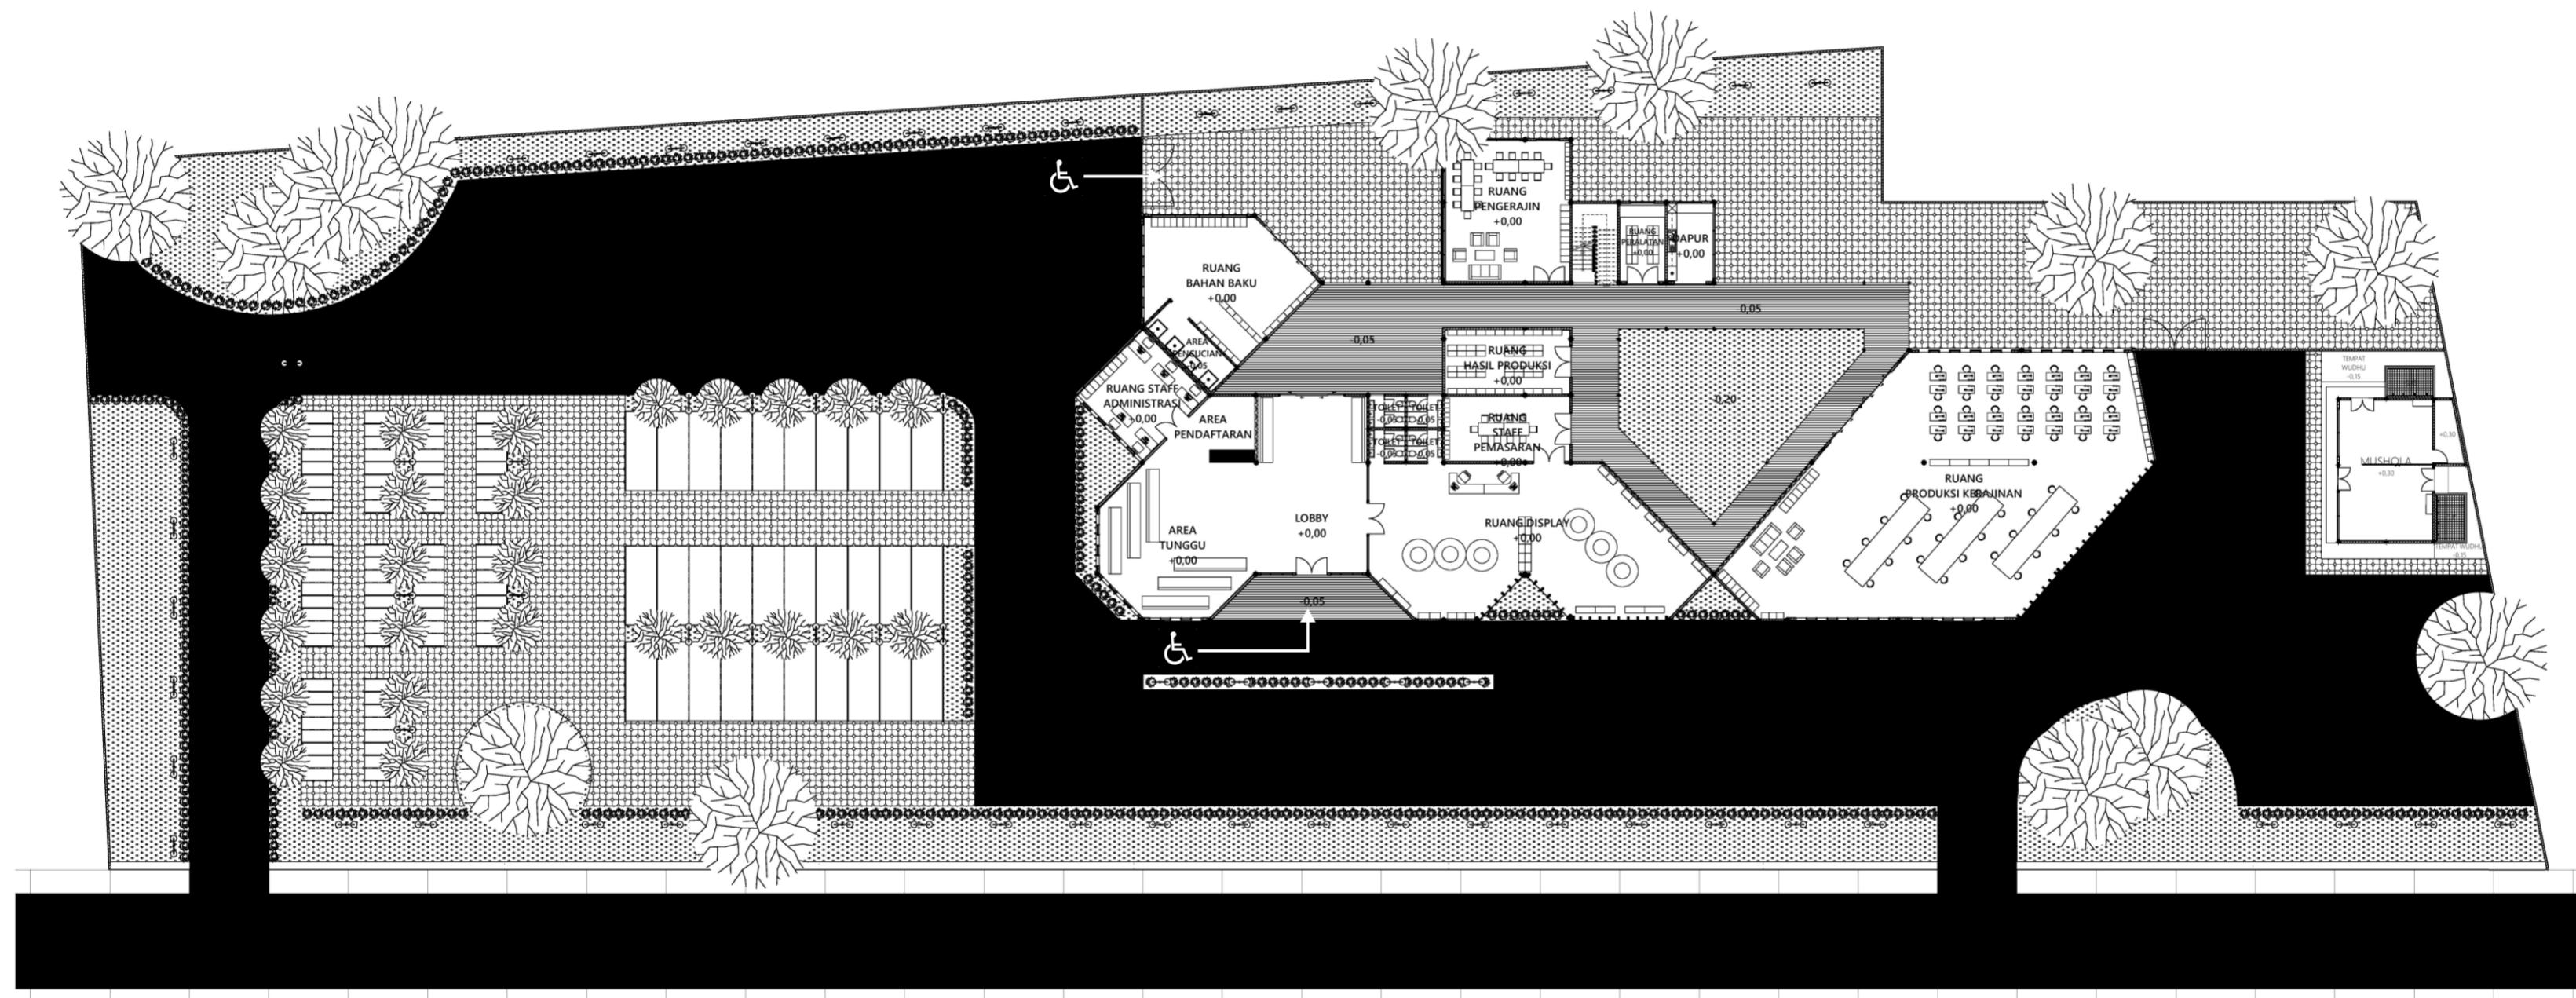

PAGE	TOTAL
21	1



BACHELOR FINAL PROJECT  
DEPARTMENT OF ARCHITECTURE  
FACULTY OF CIVIL ENGINEERING AND PLANNING  
UNIVERSITAS ISLAM INDONESIA  
2018

PROJECT NAME

PUSAT KERAJINAN  
CENDERA MATA  
DI BUMIJO, YOGYAKARTA

NAME

MAYAHAPSARI  
WIDIANISARESPATI

ID NUMBER

14 512 207

LECTURER

WIRYONO RAHARJO

DRAWING TITLE

INTERIOR RUANG DISPLAY

SCALE

DESCRIPTION



PAGE

25

TOTAL

1



**BACHELOR FINAL PROJECT**  
DEPARTMENT OF ARCHITECTURE  
FACULTY OF CIVIL ENGINEERING AND PLANNING  
UNIVERSITAS ISLAM INDONESIA  
2018

**PROJECT NAME**

PUSAT KERAJINAN  
CENDERA MATA  
DI BUMIJO, YOGYAKARTA

**NAME**

MAYAHAPSARI  
WIDIANISARESPATI

**ID NUMBER**

14 512 207

**LECTURER**

WIRYONO RAHARJO

**DRAWING TITLE**

INTERIOR RUANG PRODUKSI

**SCALE**

**DESCRIPTION**



**PAGE**

26

**TOTAL**

1



**BACHELOR FINAL PROJECT**  
 DEPARTMENT OF ARCHITECTURE  
 FACULTY OF CIVIL ENGINEERING AND PLANNING  
 UNIVERSITAS ISLAM INDONESIA  
 2018

**PROJECT NAME**

PUSAT KERAJINAN  
 CENDERA MATA  
 DI BUMIJO, YOGYAKARTA

**NAME**

MAYAHAPSARI  
 WIDIANISARESPATI

**ID NUMBER**

14 512 207

**LECTURER**


WIRYONO RAHARJO

**DRAWING TITLE**

INTERIOR LOBBY

**SCALE**

**DESCRIPTION**

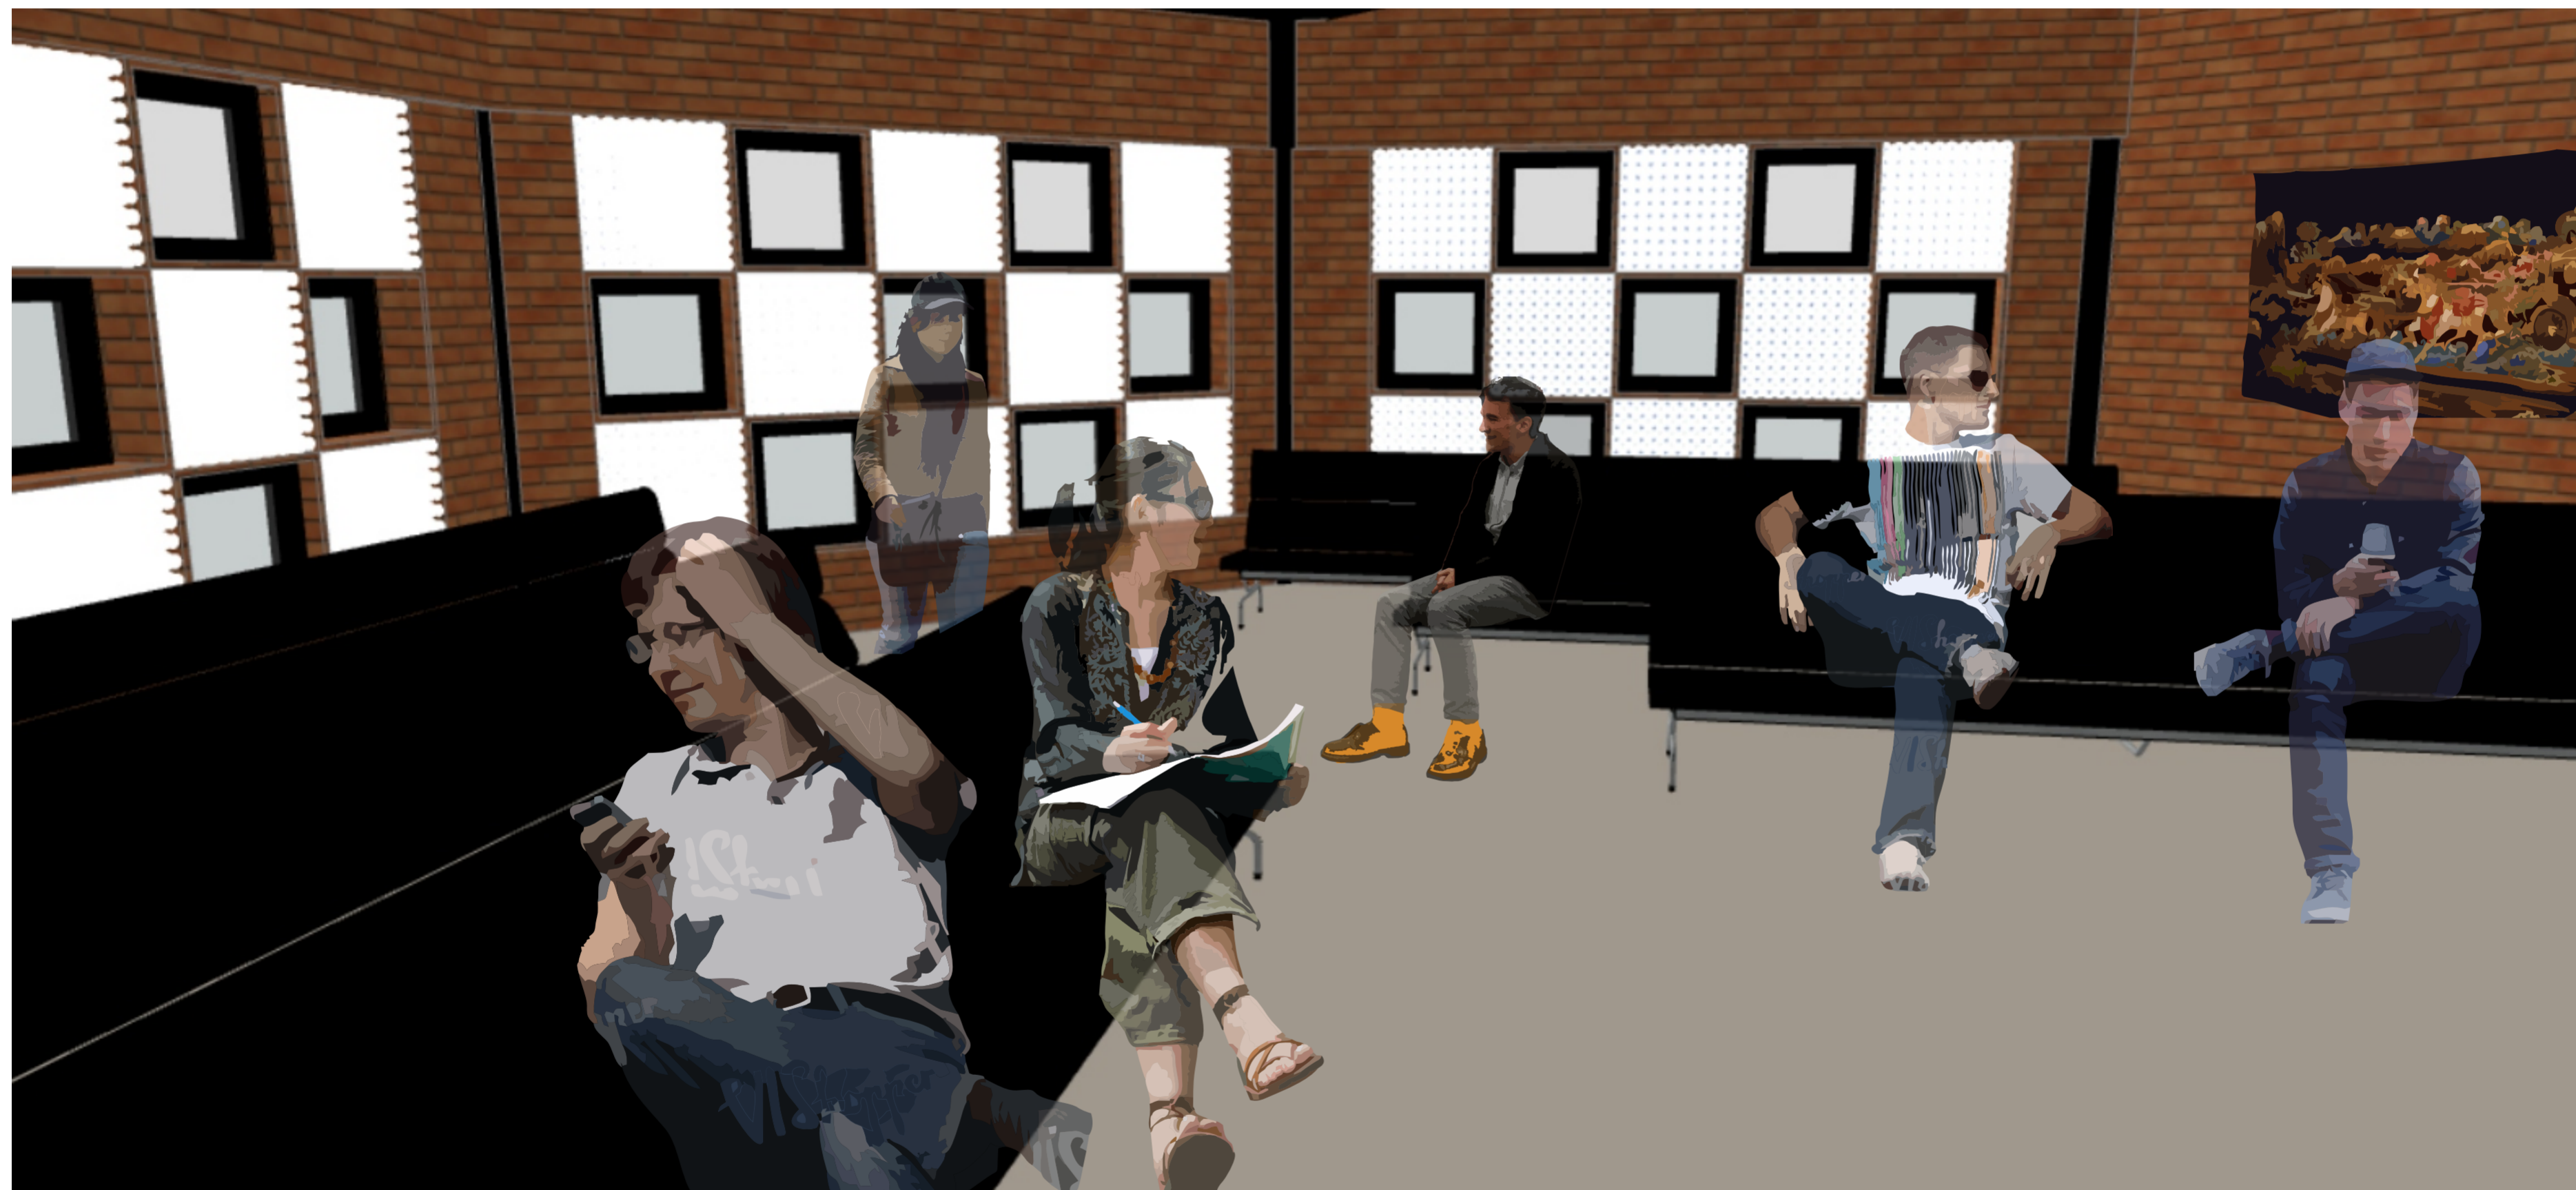

**PAGE**

27

**TOTAL**

1



**BACHELOR FINAL PROJECT**  
DEPARTMENT OF ARCHITECTURE  
FACULTY OF CIVIL ENGINEERING AND PLANNING  
UNIVERSITAS ISLAM INDONESIA  
2018

**PROJECT NAME**

PUSAT KERAJINAN  
CENDERA MATA  
DI BUMIJO, YOGYAKARTA

**NAME**

MAYAHAPSARI  
WIDIANISARESPATI

**ID NUMBER**

14 512 207

**LECTURER**

WIRYONO RAHARJO

**DRAWING TITLE**

PERSPEKTIF EKSTERIOR

**SCALE**

**DESCRIPTION**



**PAGE**

22

**TOTAL**

1





**BACHELOR FINAL PROJECT**  
DEPARTMENT OF ARCHITECTURE  
FACULTY OF CIVIL ENGINEERING AND PLANNING  
UNIVERSITAS ISLAM INDONESIA  
2018

**PROJECT NAME**

PUSAT KERAJINAN  
CENDERA MATA  
DI BUMIJO, YOGYAKARTA

**NAME**

MAYAHAPSARI  
WIDIANISARESPATI

**ID NUMBER**

14 512 207

**LECTURER**

WIRYONO RAHARJO

**DRAWING TITLE**

PERSPEKTIF EKSTERIOR

**SCALE**

**DESCRIPTION**



**PAGE**

23

**TOTAL**

1



**BACHELOR FINAL PROJECT**  
DEPARTMENT OF ARCHITECTURE  
FACULTY OF CIVIL ENGINEERING AND PLANNING  
UNIVERSITAS ISLAM INDONESIA  
2018

**PROJECT NAME**

PUSAT KERAJINAN  
CENDERA MATA  
DI BUMIJO, YOGYAKARTA

**NAME**

MAYAHAPSARI  
WIDIANISARESPATI

**ID NUMBER**

14 512 207

**LECTURER**

WIRYONO RAHARJO

**DRAWING TITLE**

PERSPEKTIF EKSTERIOR

**SCALE**

**DESCRIPTION**



**PAGE**

24

**TOTAL**

1