



BACHELOR FINAL PROJECT

Department of Architecture
Faculty of Civil Engineering
and Planning

UNIVERSITAS ISLAM INDONESIA

PROJECT NAME

Redesain Komplek Masjid Besar Jatinom Dengan Pendekatan Infill Desain

PROJECT YEAR

2018

PROJECT ADDRESS

Jalan Masjid Besar Jatinom,
Suran, Jatinom,
Kabupaten Klaten,
Jawa Tengah 57481

STUDENT NAME

Pungky Marhendra
Putra Perwira

NIM

13512185

LECTURE

Dr.Ing. Putu Ayu P.
Agustiananda. ST.MA.


DRAWING TITLE

**DENAH MASJID,
TEMPAT WUDHU,
DAN TOILET**

DRAWING SCALE

1:200

NOTE

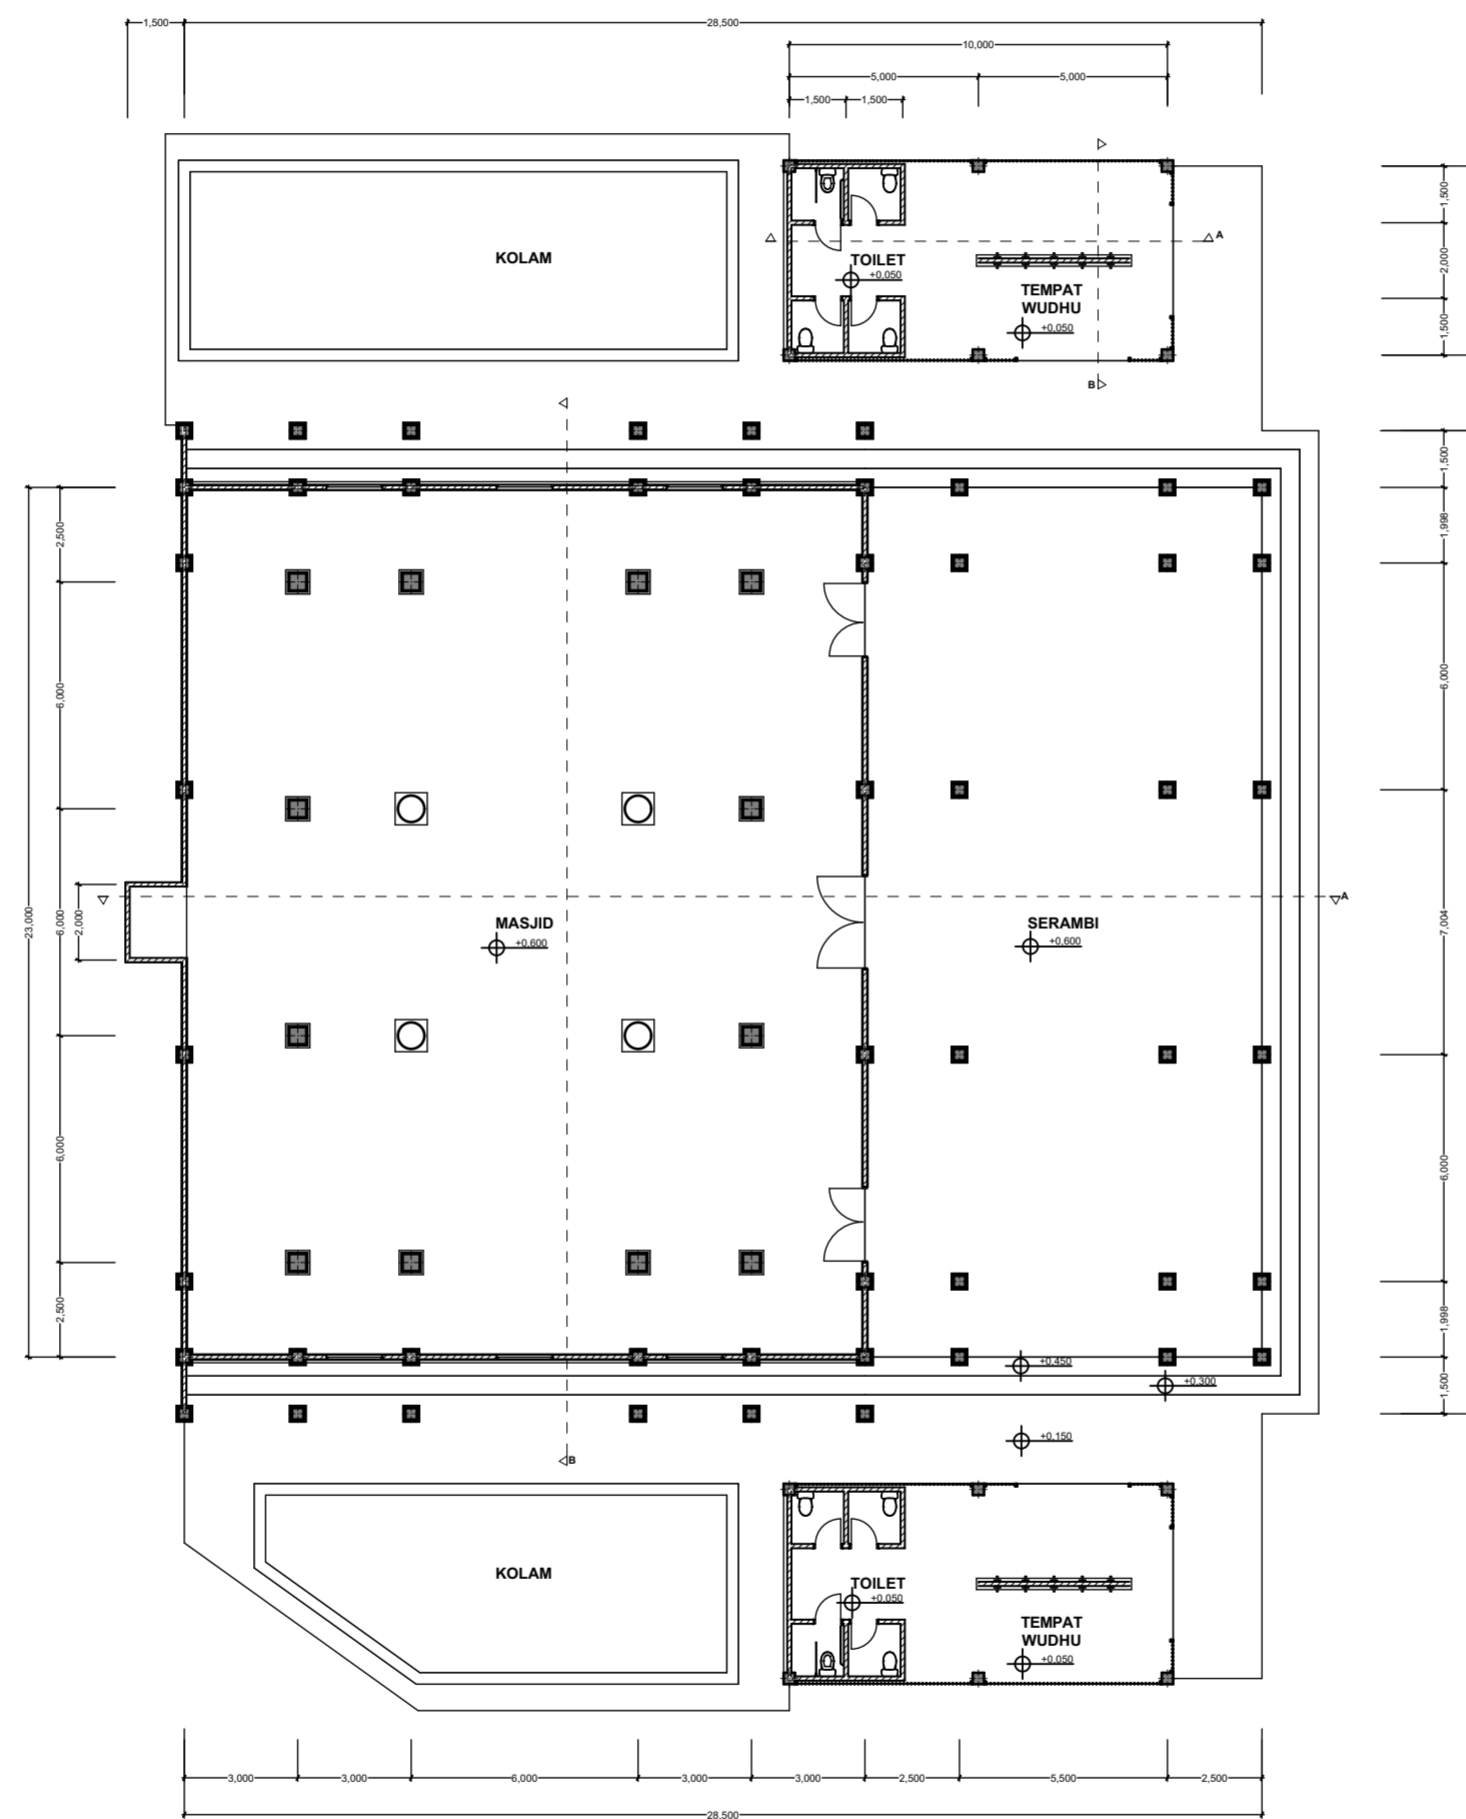



**BACHELOR FINAL
PROJECT**

Department of Architecture
Faculty of Civil Engineering
and Planning

UNIVERSITAS ISLAM INDONESIA

PROJECT NAME

Redesain Komplek
Masjid Besar Jatinom
Dengan Pendekatan
Infill Desain

PROJECT YEAR

2018

PROJECT ADDRESS

Jalan Masjid Besar Jatinom,
Suran, Jatinom,
Kabupaten Klaten,
Jawa Tengah 57481

STUDENT NAME

Pungky Marhendra
Putra Perwira

NIM

13512185

LECTURE

Dr.Ing. Putu Ayu P.
Agustiananda. ST.MA.


DRAWING TITLE


**TAMPAK TIMUR MASJID,
TEMPAT WUDHU,
DAN TOILET**

DRAWING SCALE

1:100

NOTE

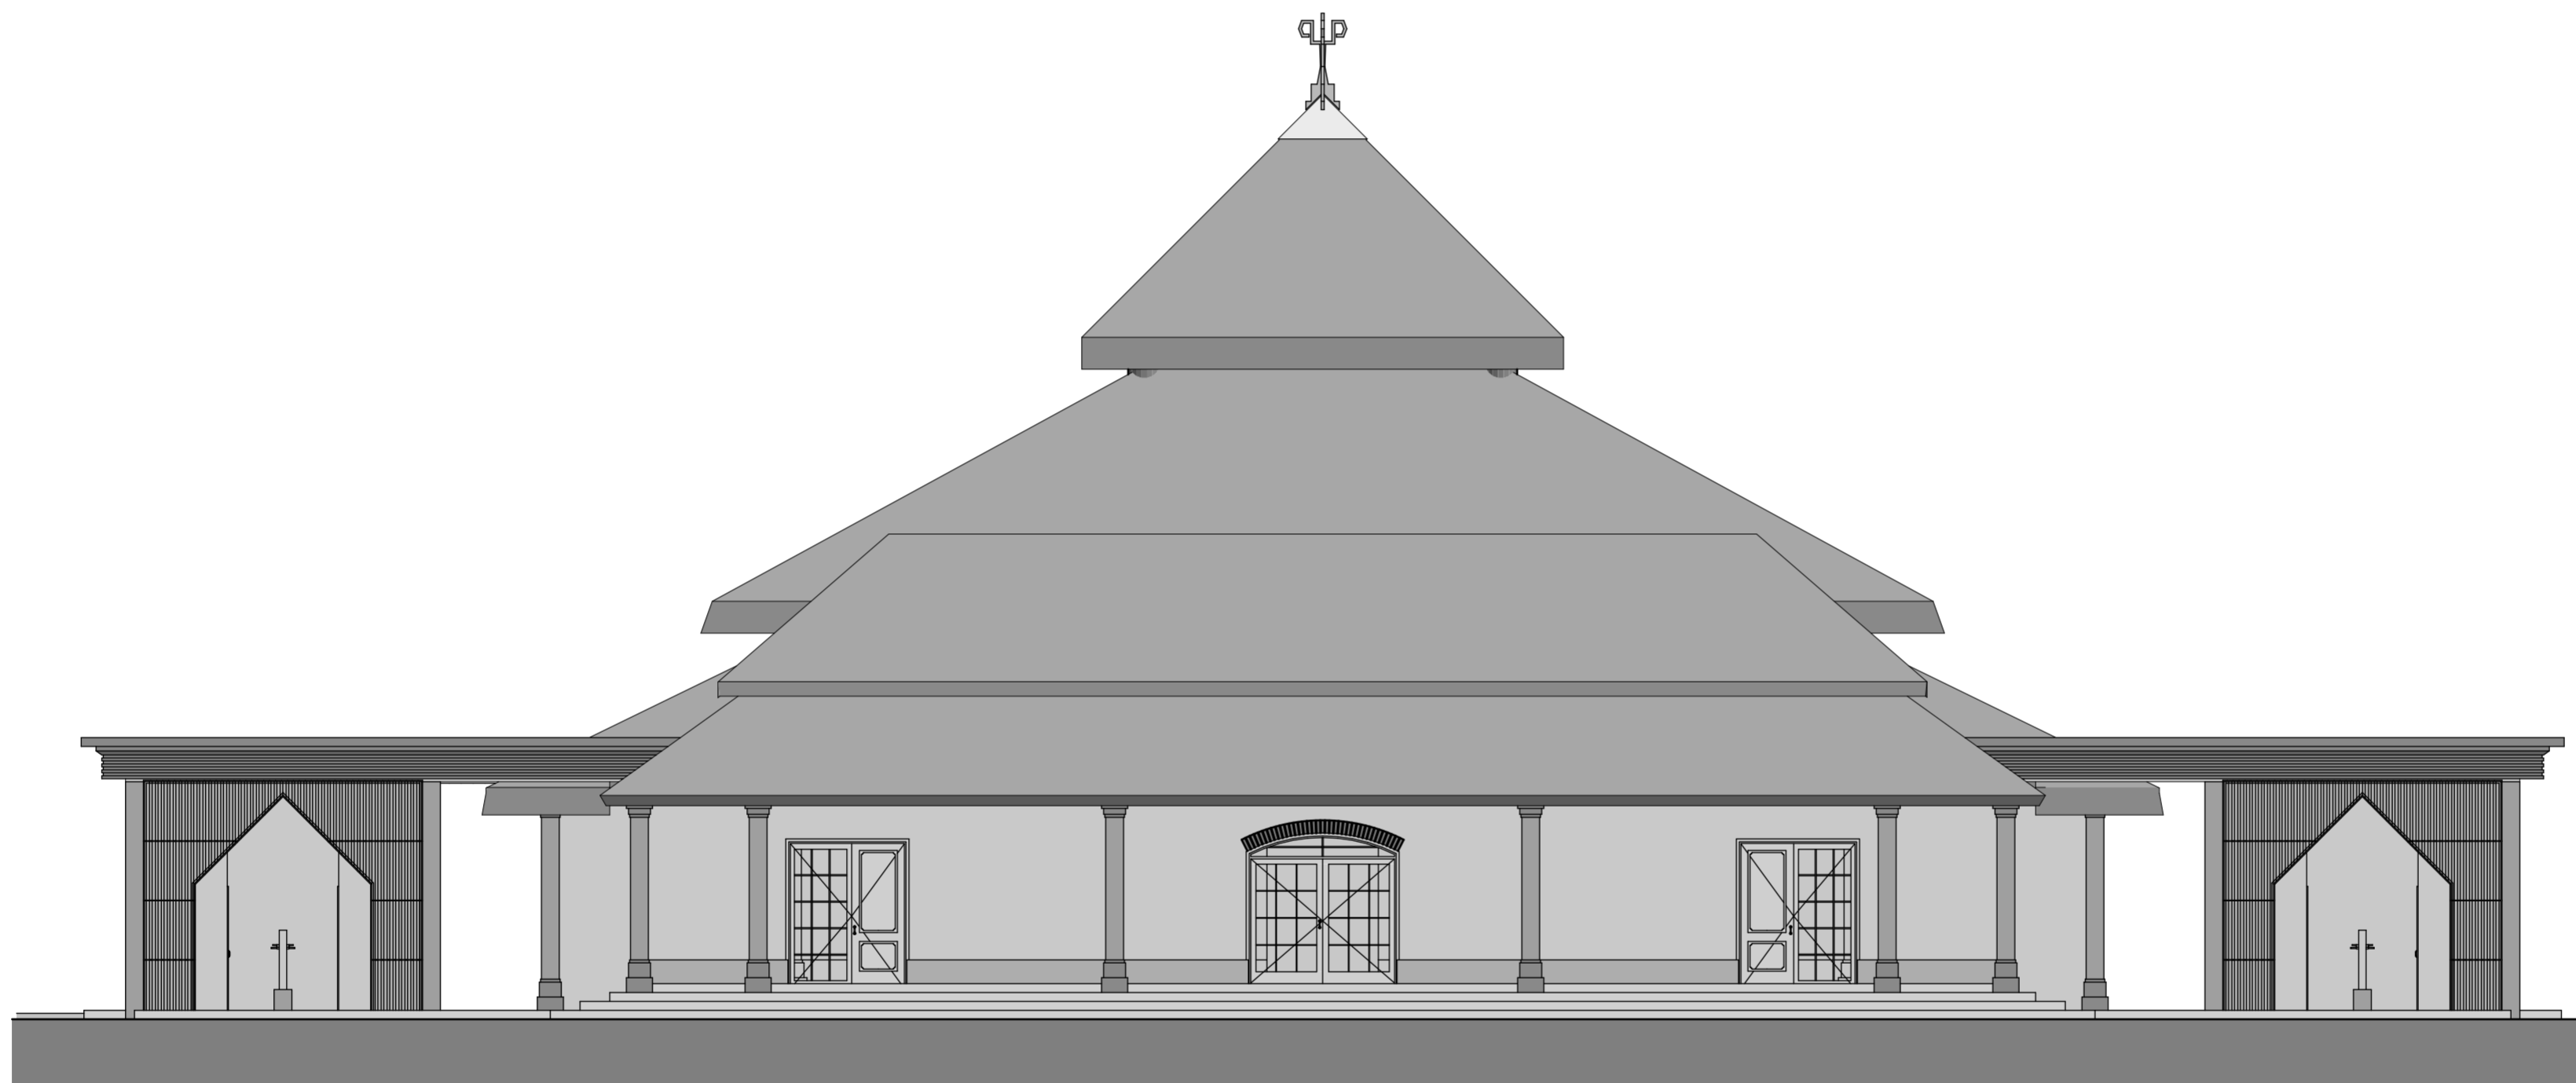

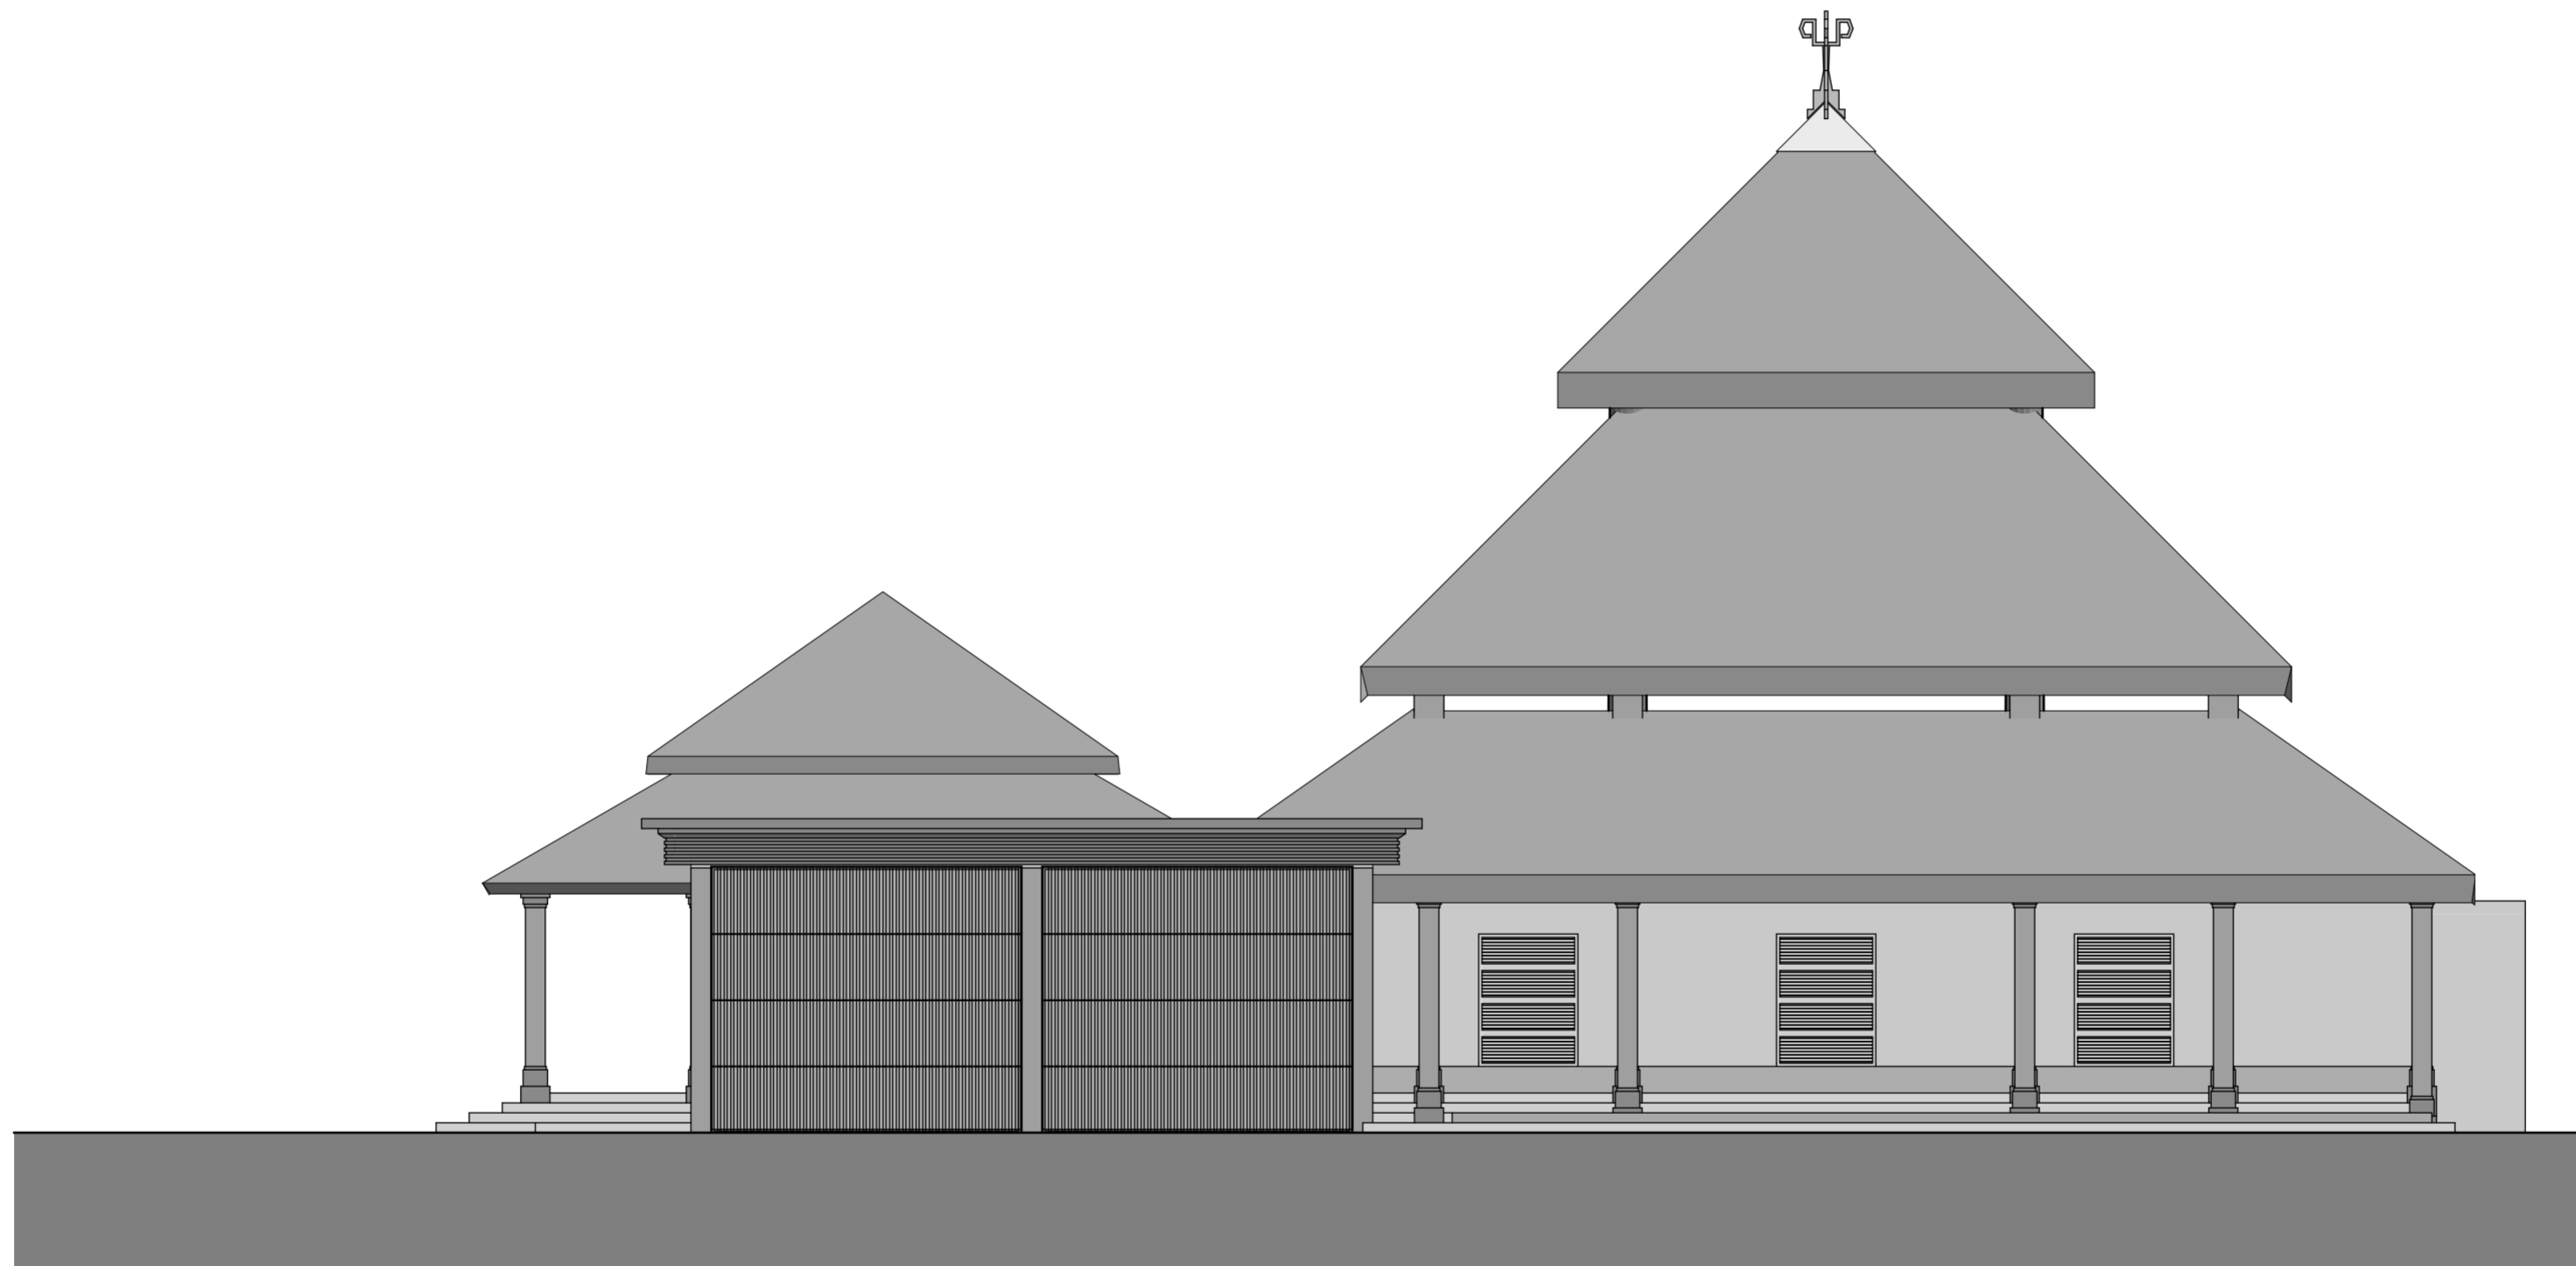

BACHELOR FINAL PROJECT

Department of Architecture
Faculty of Civil Engineering
and Planning

UNIVERSITAS ISLAM INDONESIA

PROJECT NAME

Redesain Komplek
Masjid Besar Jatinom
Dengan Pendekatan
Infill Desain

PROJECT YEAR

2018

PROJECT ADDRESS

Jalan Masjid Besar Jatinom,
Suran, Jatinom,
Kabupaten Klaten,
Jawa Tengah 57481

STUDENT NAME

Pungky Marhendra
Putra Perwira

NIM

13512185

LECTURE

Dr.Ing. Putu Ayu P.
Agustiananda. ST.MA.

DRAWING TITLE

**TAMPAK UTARA MASJID,
TEMPAT WUDHU,
DAN TOILET**

DRAWING SCALE

1:100

NOTE



BACHELOR FINAL PROJECT

Department of Architecture
Faculty of Civil Engineering
and Planning

UNIVERSITAS ISLAM INDONESIA

PROJECT NAME

Redesain Komplek
Masjid Besar Jatinom
Dengan Pendekatan
Infill Desain

PROJECT YEAR

2018

PROJECT ADDRESS

Jalan Masjid Besar Jatinom,
Suran, Jatinom,
Kabupaten Klaten,
Jawa Tengah 57481

STUDENT NAME

Pungky Marhendra
Putra Perwira

NIM

13512185

LECTURE

Dr.Ing. Putu Ayu P.
Agustiananda. ST.MA.


DRAWING TITLE


**TAMPAK BARAT MASJID,
TEMPAT WUDHU,
DAN TOILET**

DRAWING SCALE

1:100

NOTE

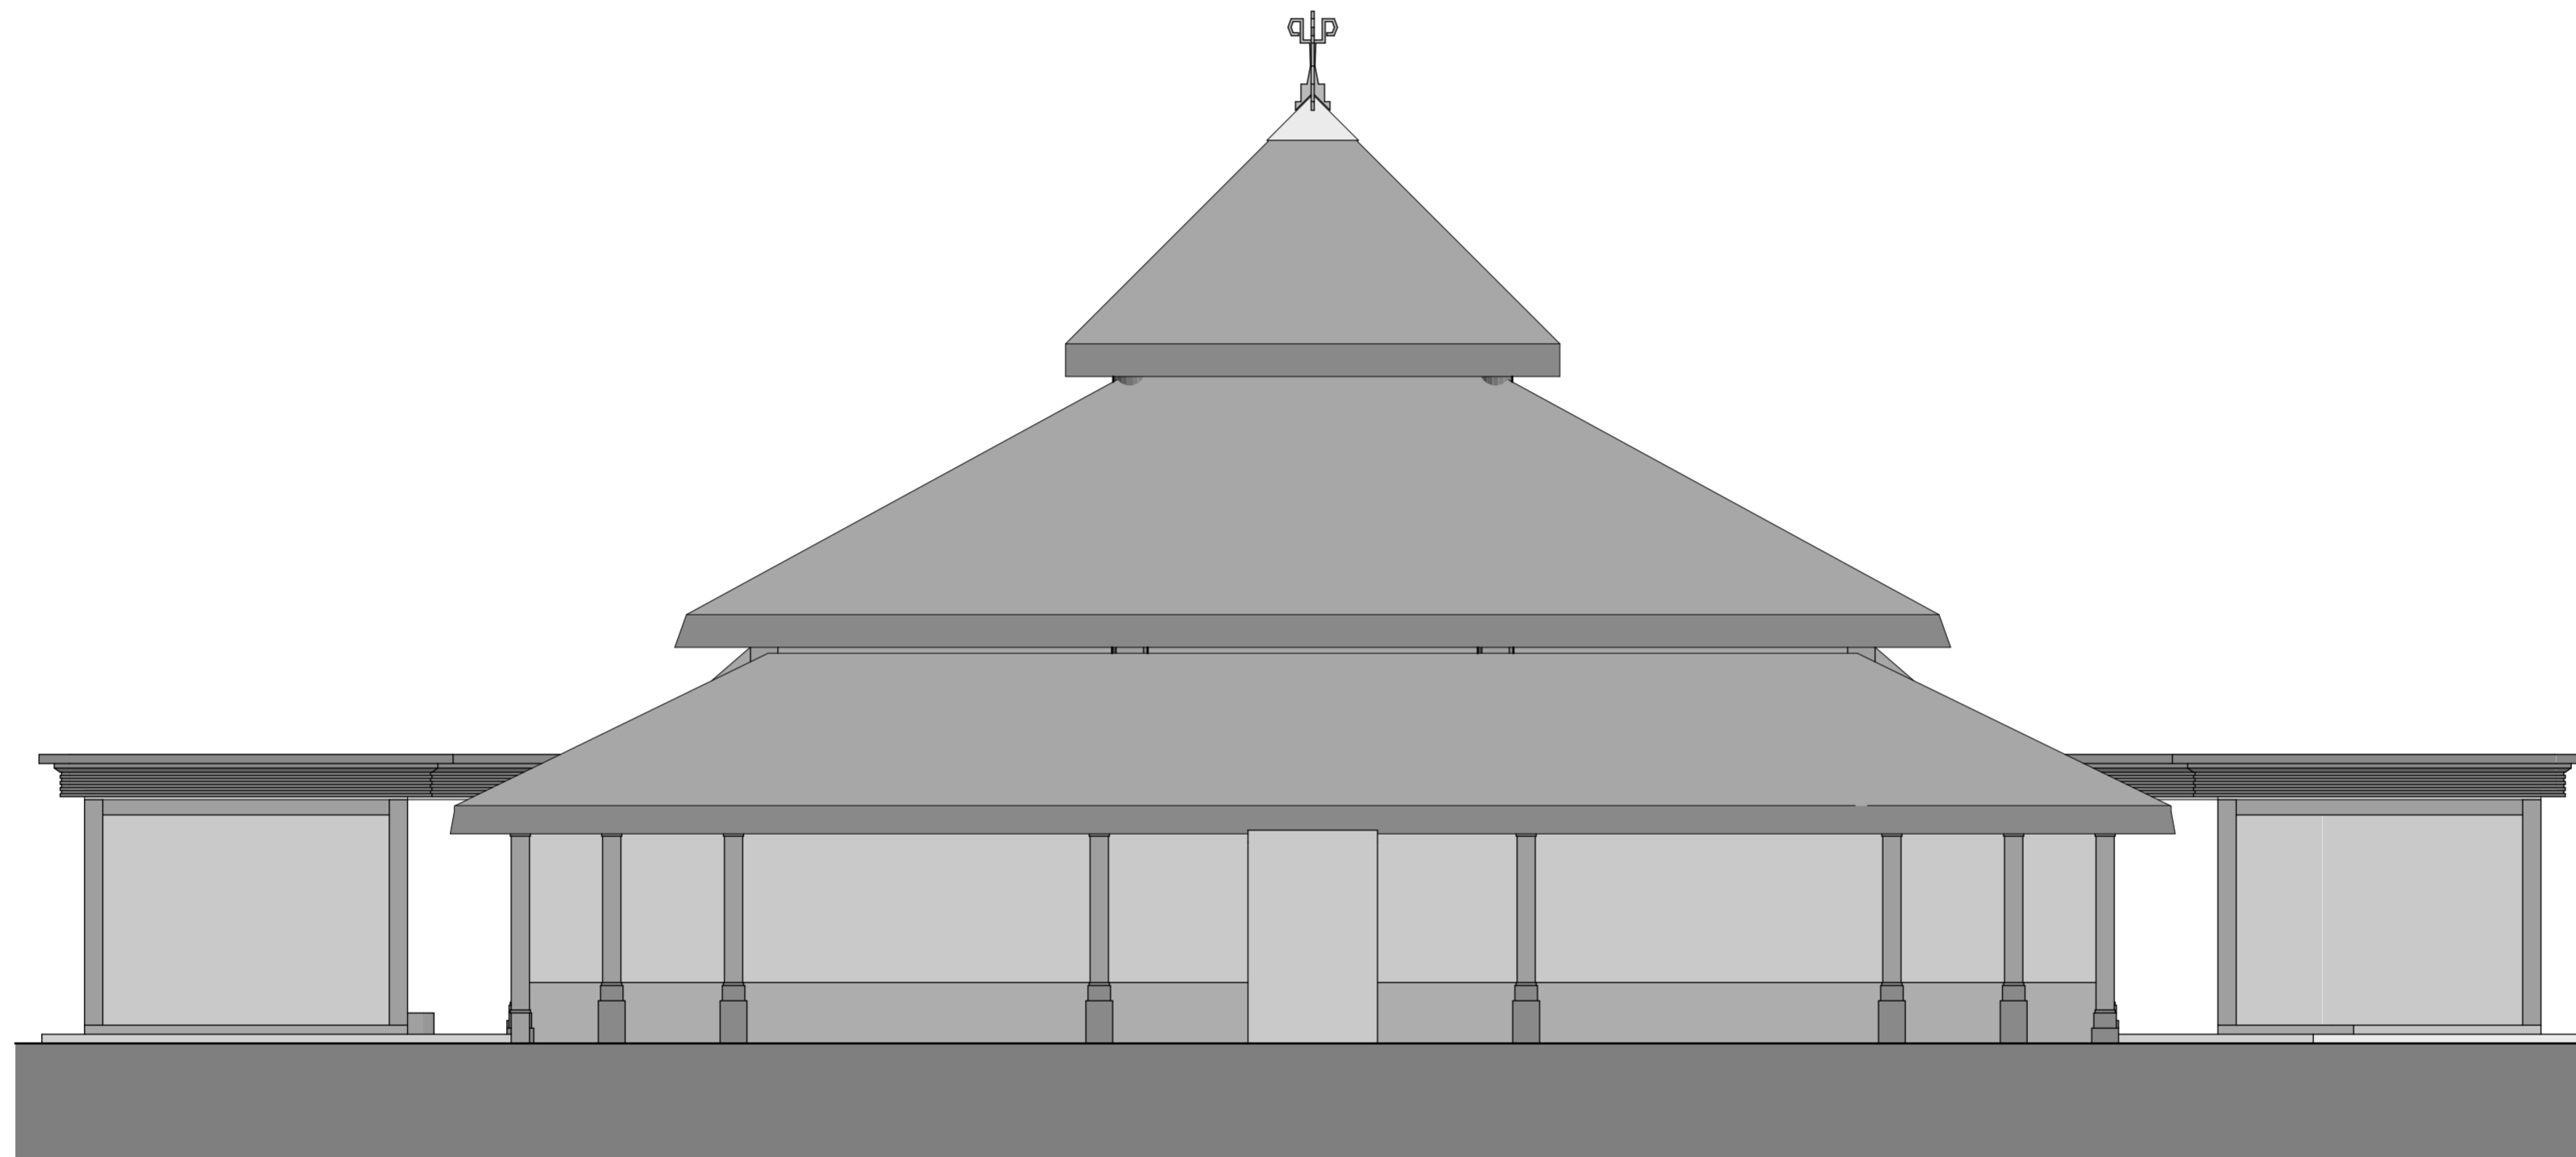

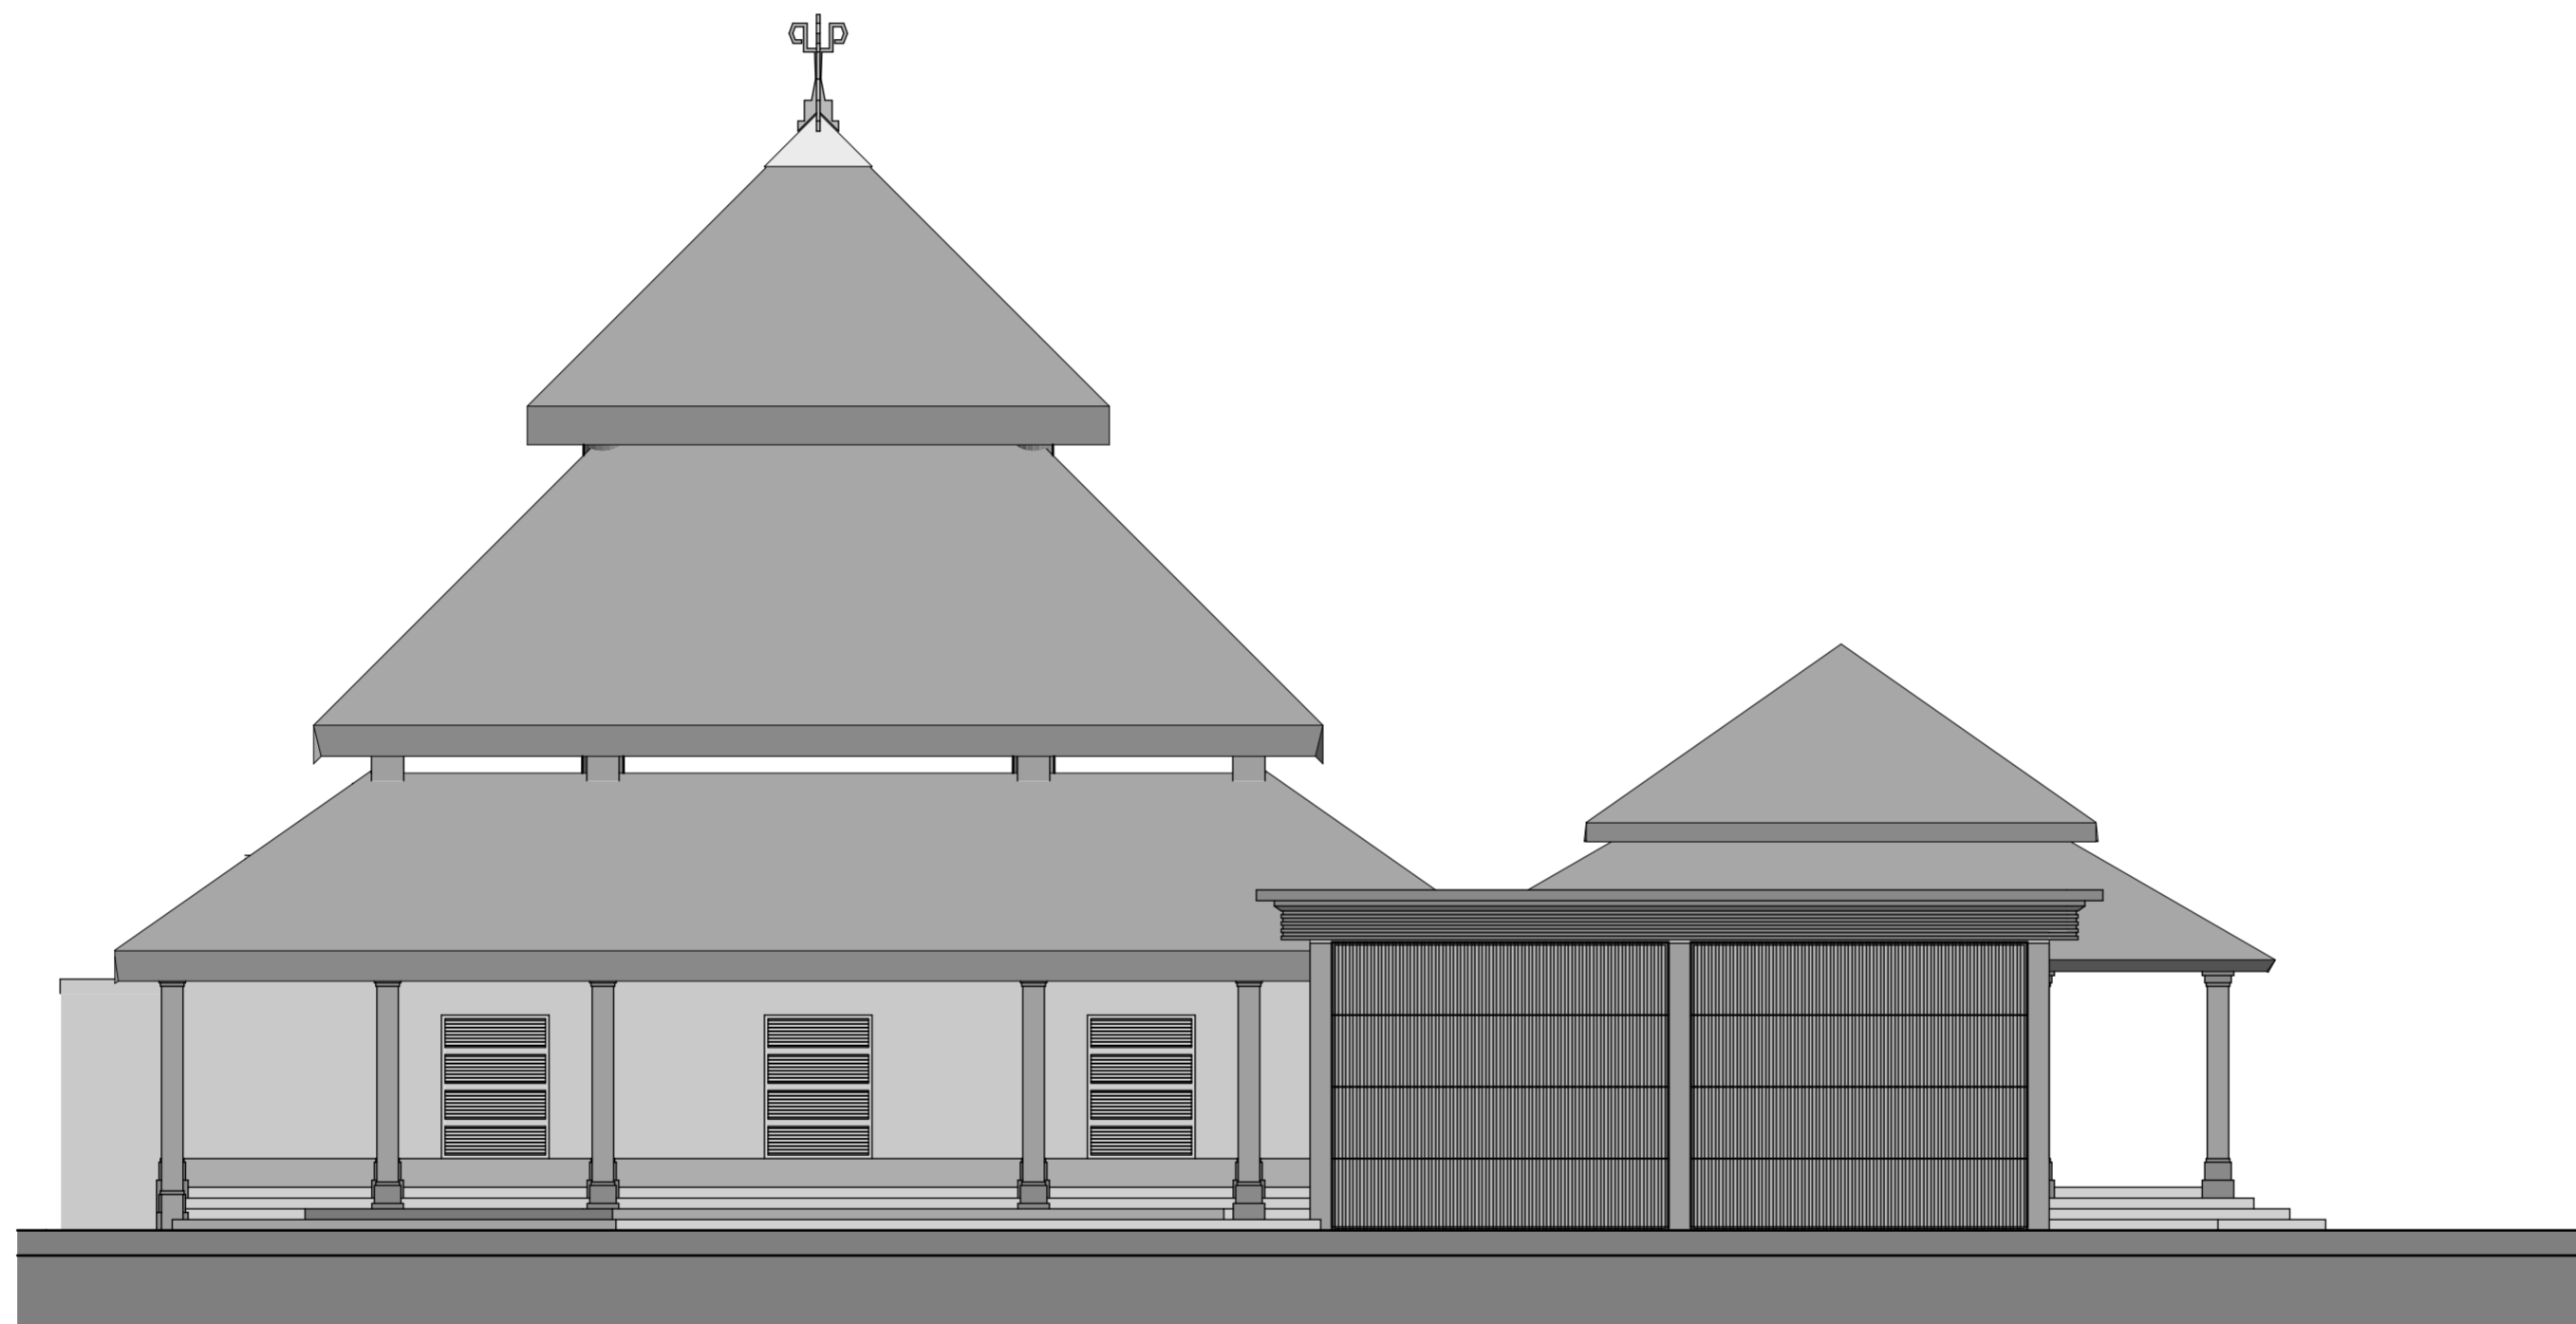

BACHELOR FINAL PROJECT

Department of Architecture
Faculty of Civil Engineering
and Planning

UNIVERSITAS ISLAM INDONESIA

PROJECT NAME

Redesain Komplek
Masjid Besar Jatinom
Dengan Pendekatan
Infill Desain

PROJECT YEAR

2018

PROJECT ADDRESS

Jalan Masjid Besar Jatinom,
Suran, Jatinom,
Kabupaten Klaten,
Jawa Tengah 57481

STUDENT NAME

Pungky Marhendra
Putra Perwira

NIM

13512185

LECTURE

Dr.Ing. Putu Ayu P.
Agustiananda. ST.MA.

DRAWING TITLE

**TAMPAK SELATAN MASJID,
TEMPAT WUDHU,
DAN TOILET**

DRAWING SCALE

1:100

NOTE



BACHELOR FINAL PROJECT

Department of Architecture
Faculty of Civil Engineering
and Planning

UNIVERSITAS ISLAM INDONESIA

PROJECT NAME

Redesain Komplek
Masjid Besar Jatinom
Dengan Pendekatan
Infill Desain

PROJECT YEAR

2018

PROJECT ADDRESS

Jalan Masjid Besar Jatinom,
Suran, Jatinom,
Kabupaten Klaten,
Jawa Tengah 57481

STUDENT NAME

Pungky Marhendra
Putra Perwira

NIM

13512185

LECTURE

Dr.Ing. Putu Ayu P.
Agustiananda. ST.MA.


DRAWING TITLE

**POTONGAN A
MASJID**

DRAWING SCALE

1:100

NOTE

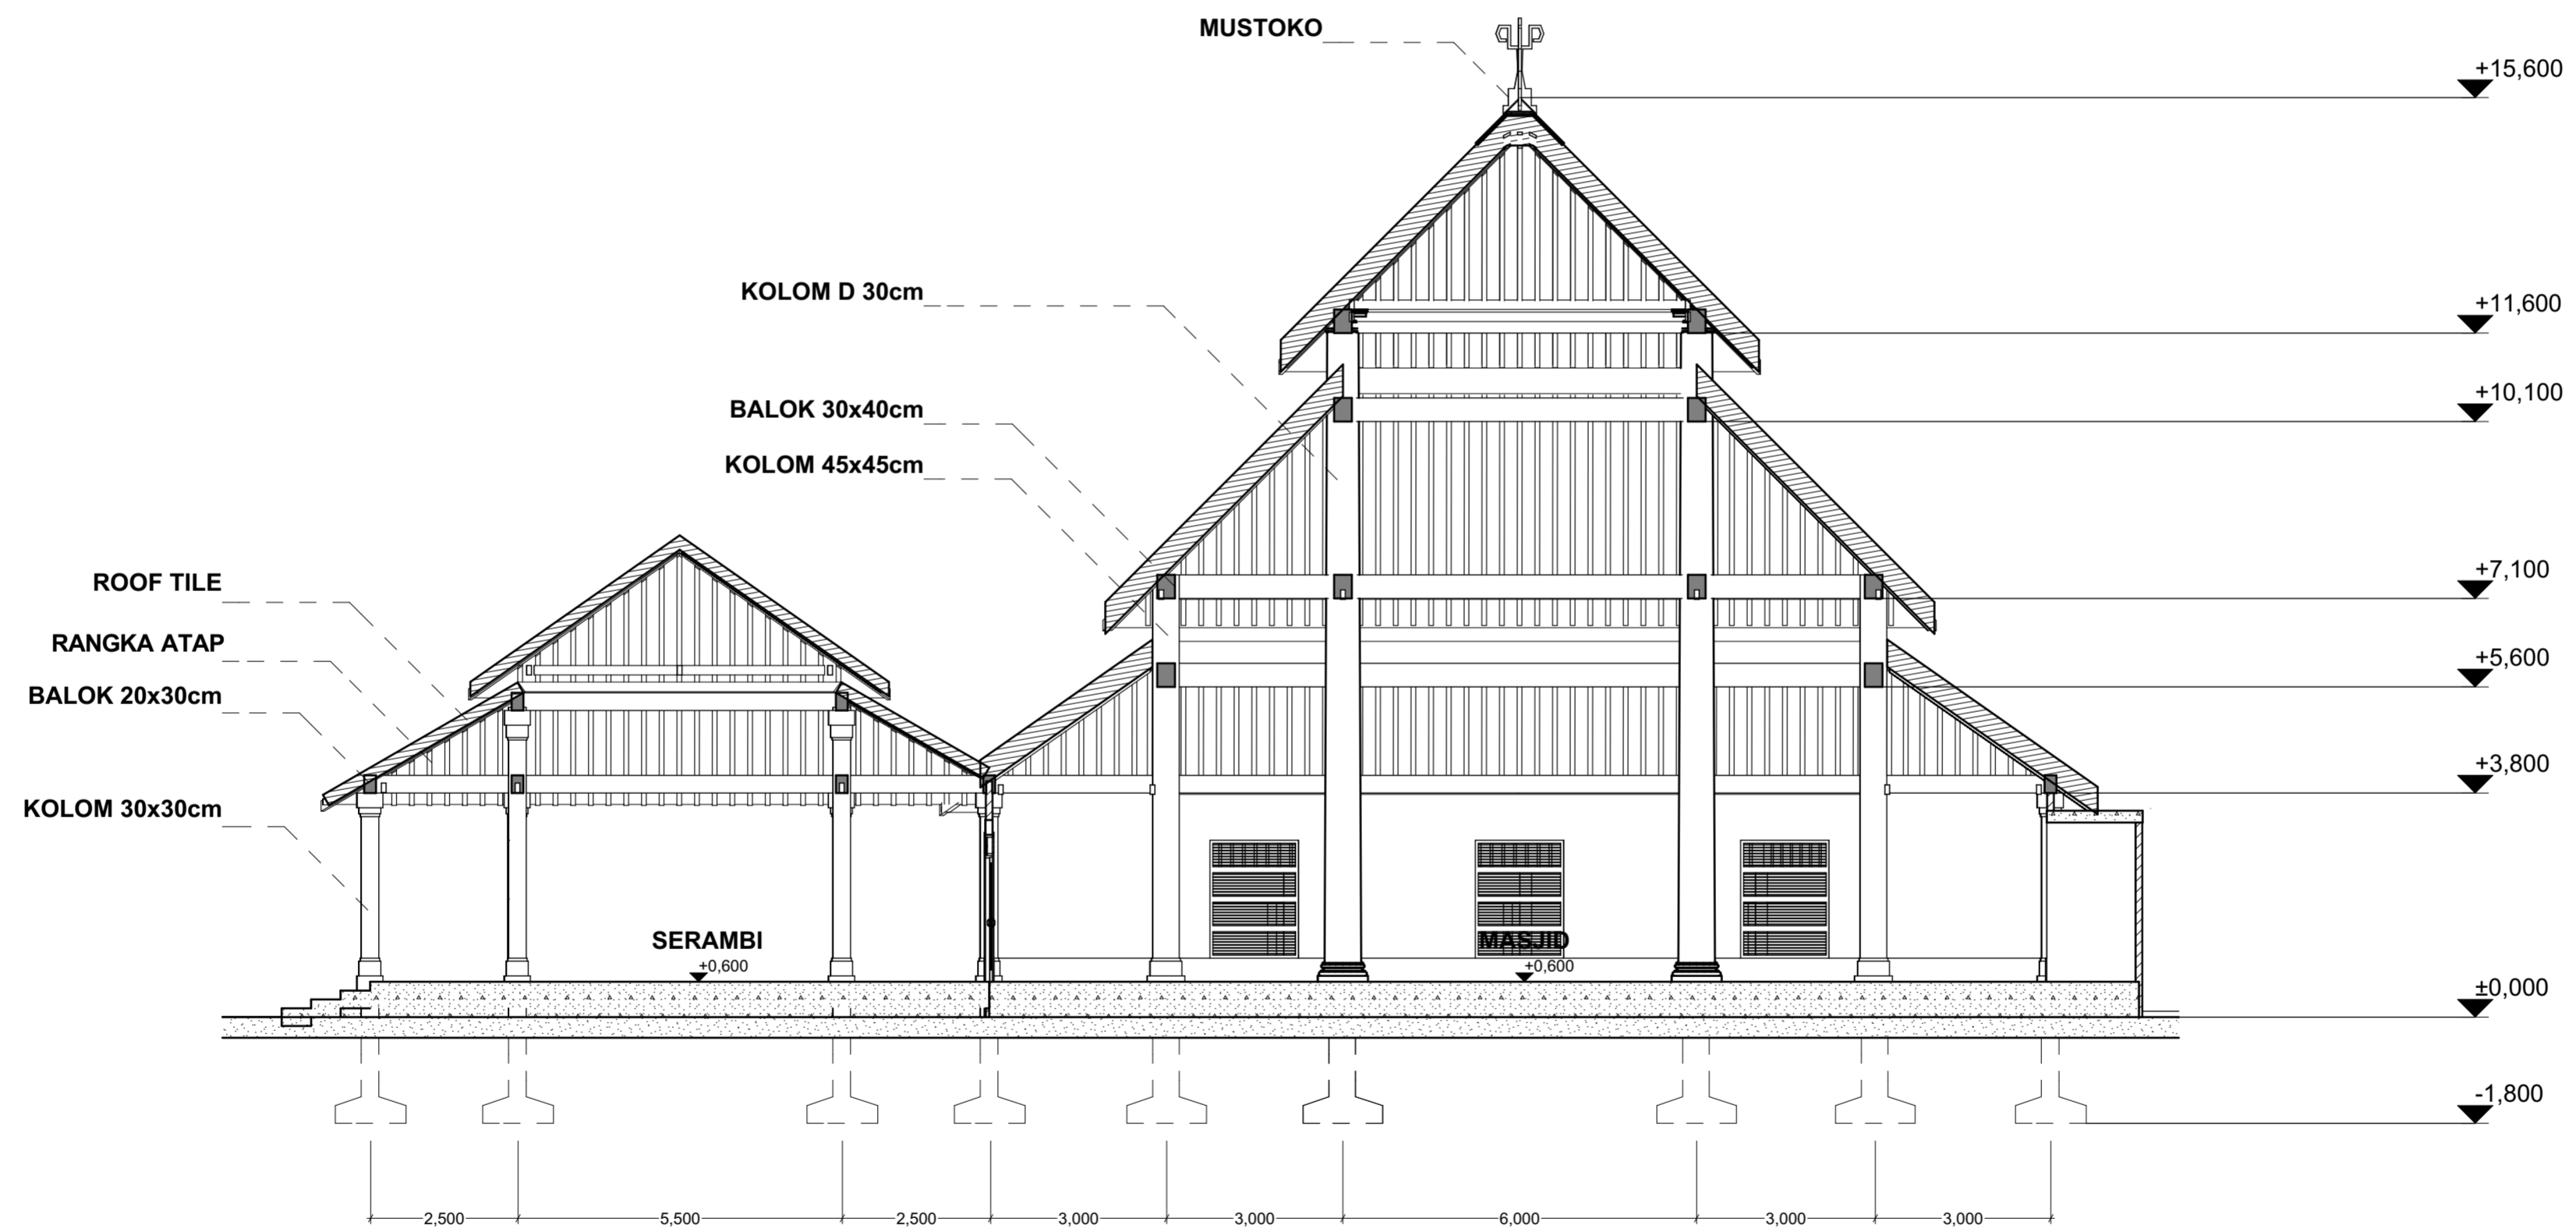



BACHELOR FINAL PROJECT

Department of Architecture
Faculty of Civil Engineering
and Planning

UNIVERSITAS ISLAM INDONESIA

PROJECT NAME

Redesain Komplek
Masjid Besar Jatinom
Dengan Pendekatan
Infill Desain

PROJECT YEAR

2018

PROJECT ADDRESS

Jalan Masjid Besar Jatinom,
Suran, Jatinom,
Kabupaten Klaten,
Jawa Tengah 57481

STUDENT NAME

Pungky Marhendra
Putra Perwira

NIM

13512185

LECTURE

Dr.Ing. Putu Ayu P.
Agustiananda. ST.MA.


DRAWING TITLE

**POTONGAN B
MASJID**

DRAWING SCALE

1:100

NOTE

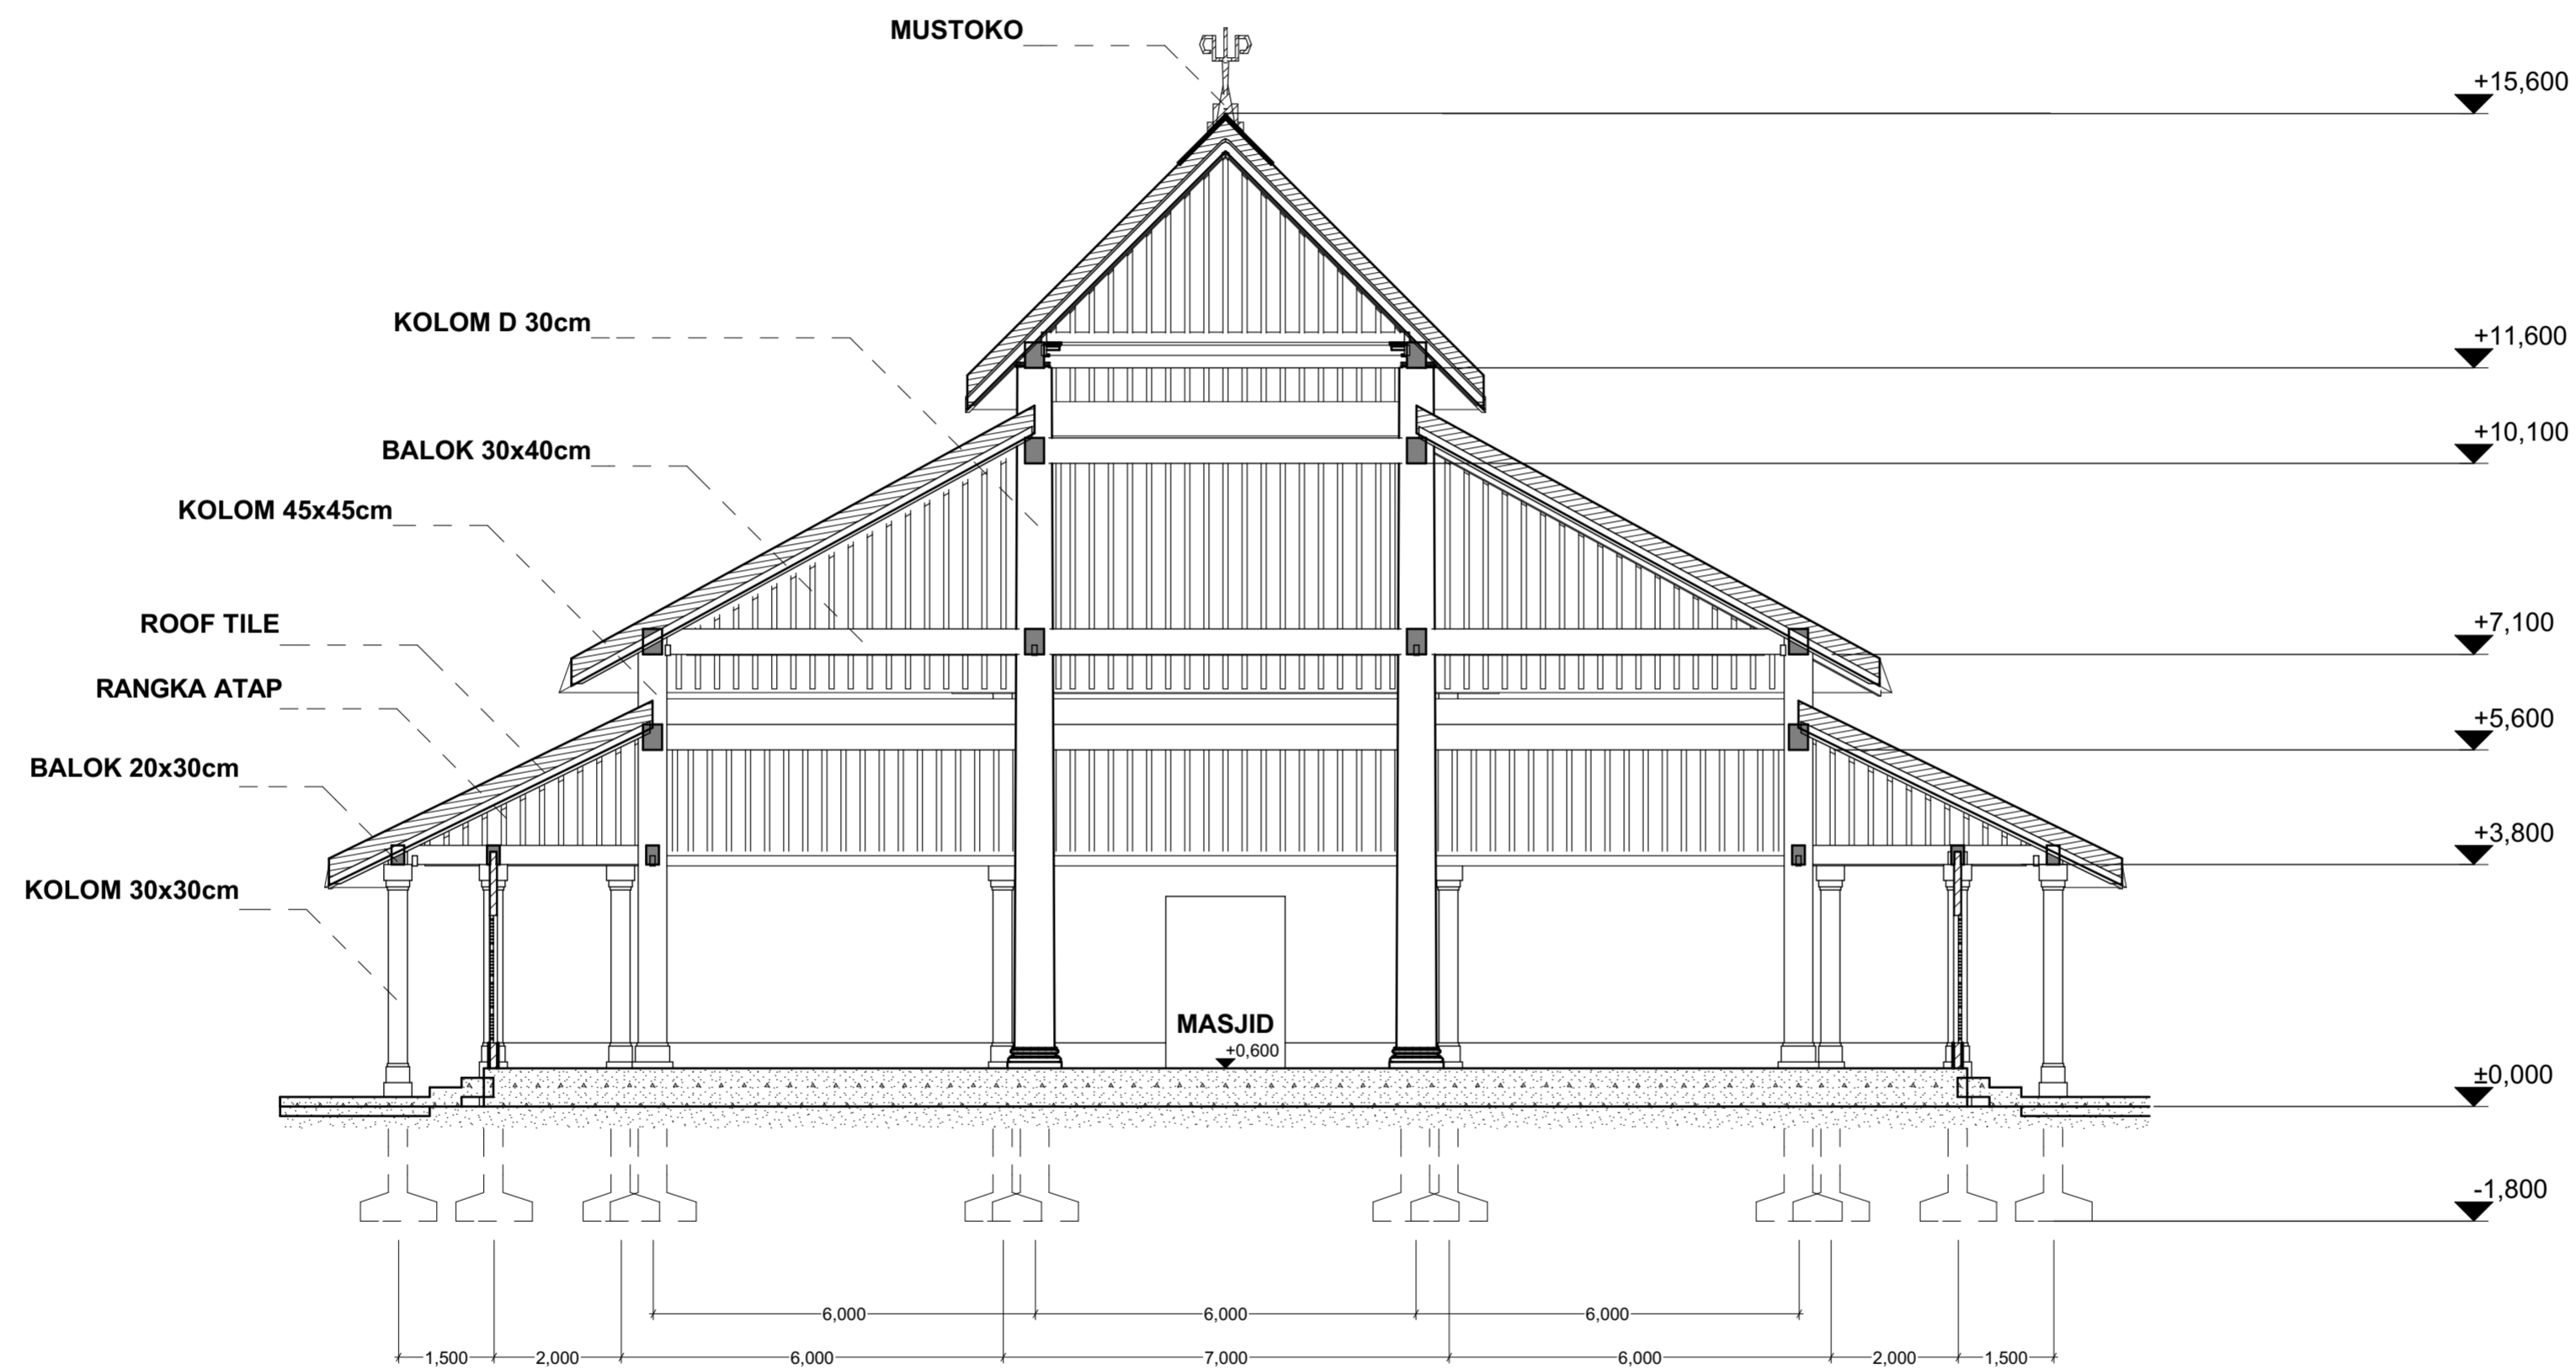



BACHELOR FINAL PROJECT

Department of Architecture
Faculty of Civil Engineering
and Planning

UNIVERSITAS ISLAM INDONESIA

PROJECT NAME

Redesain Komplek Masjid Besar Jatinom Dengan Pendekatan Infill Desain

PROJECT YEAR

2018

PROJECT ADDRESS

Jalan Masjid Besar Jatinom,
Suran, Jatinom,
Kabupaten Klaten,
Jawa Tengah 57481

STUDENT NAME

Pungky Marhendra
Putra Perwira

NIM

13512185

LECTURE

Dr.Ing. Putu Ayu P.
Agustiananda. ST.MA.


DRAWING TITLE

**POTONGAN A,B
TEMPAT WUDHU
&
TOILET**


DRAWING SCALE

1:100

NOTE

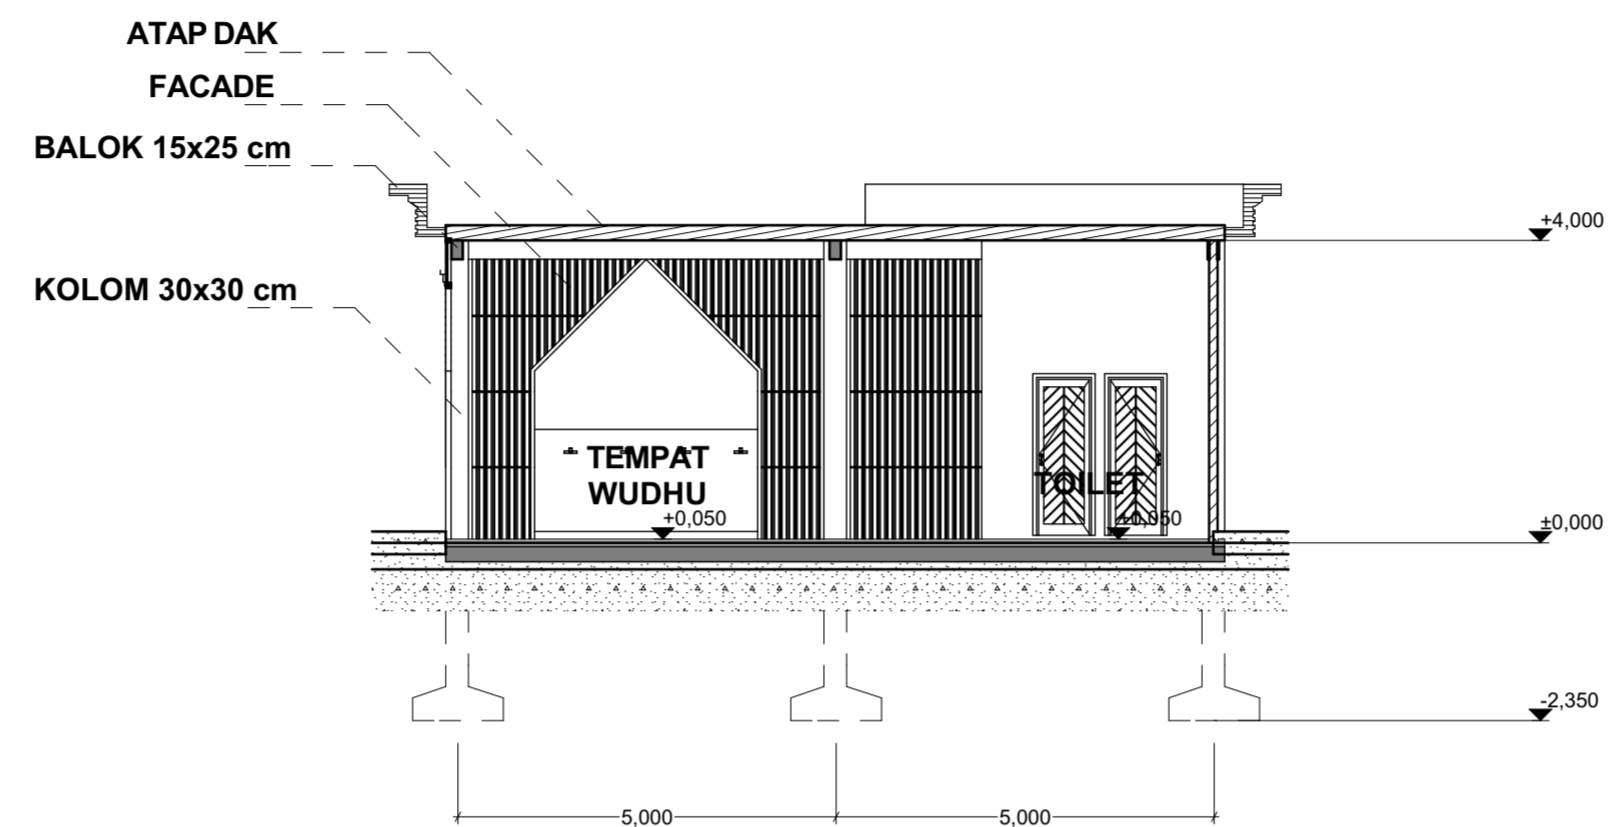

POTONGAN A

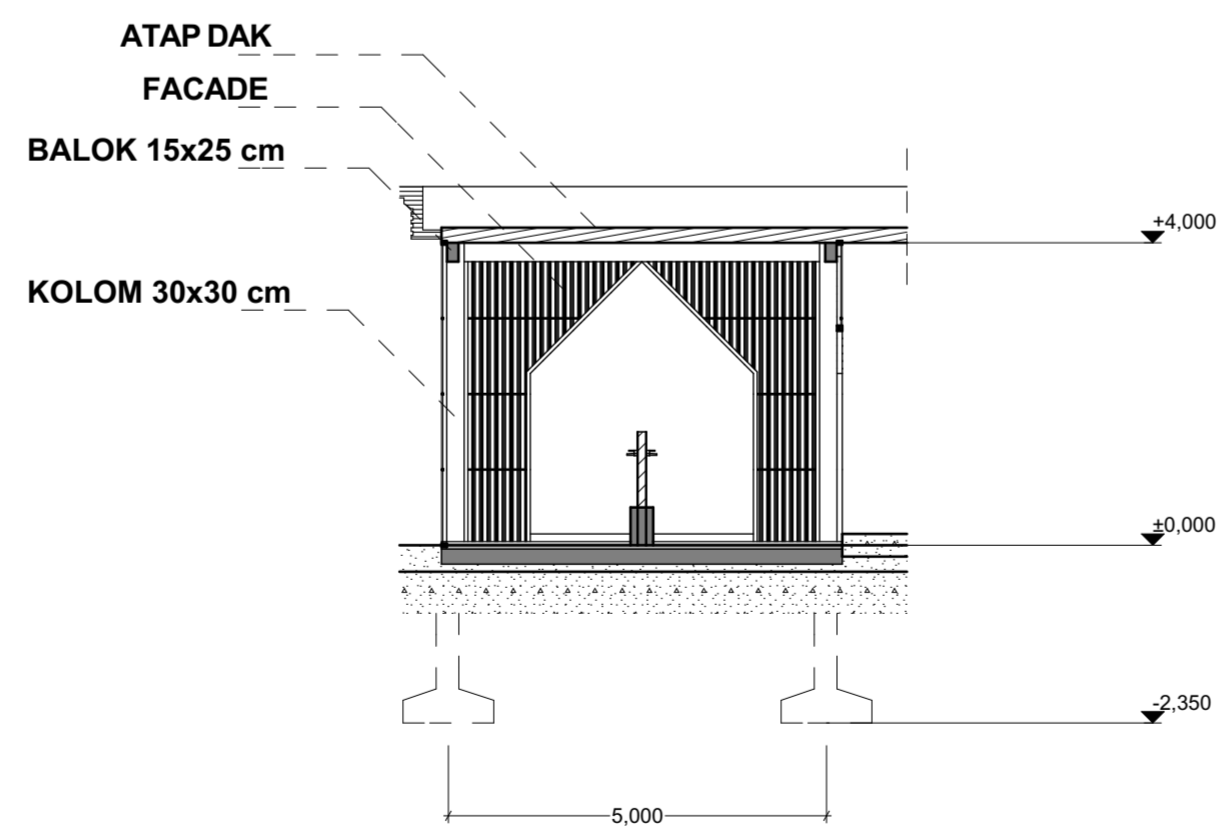

POTONGAN B



BACHELOR FINAL PROJECT

Department of Architecture
Faculty of Civil Engineering
and Planning

UNIVERSITAS ISLAM INDONESIA

PROJECT NAME

Redesain Komplek
Masjid Besar Jatinom
Dengan Pendekatan
Infill Desain

PROJECT YEAR

2018

PROJECT ADDRESS

Jalan Masjid Besar Jatinom,
Suran, Jatinom,
Kabupaten Klaten,
Jawa Tengah 57481

STUDENT NAME

Pungky Marhendra
Putra Perwira

NIM

13512185

LECTURE

Dr.Ing. Putu Ayu P.
Agustiananda. ST.MA.



DRAWING TITLE

**DENAH KANTOR
LANTAI 1
&
LANTAI 2**



DRAWING SCALE

1:100

NOTE

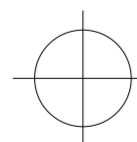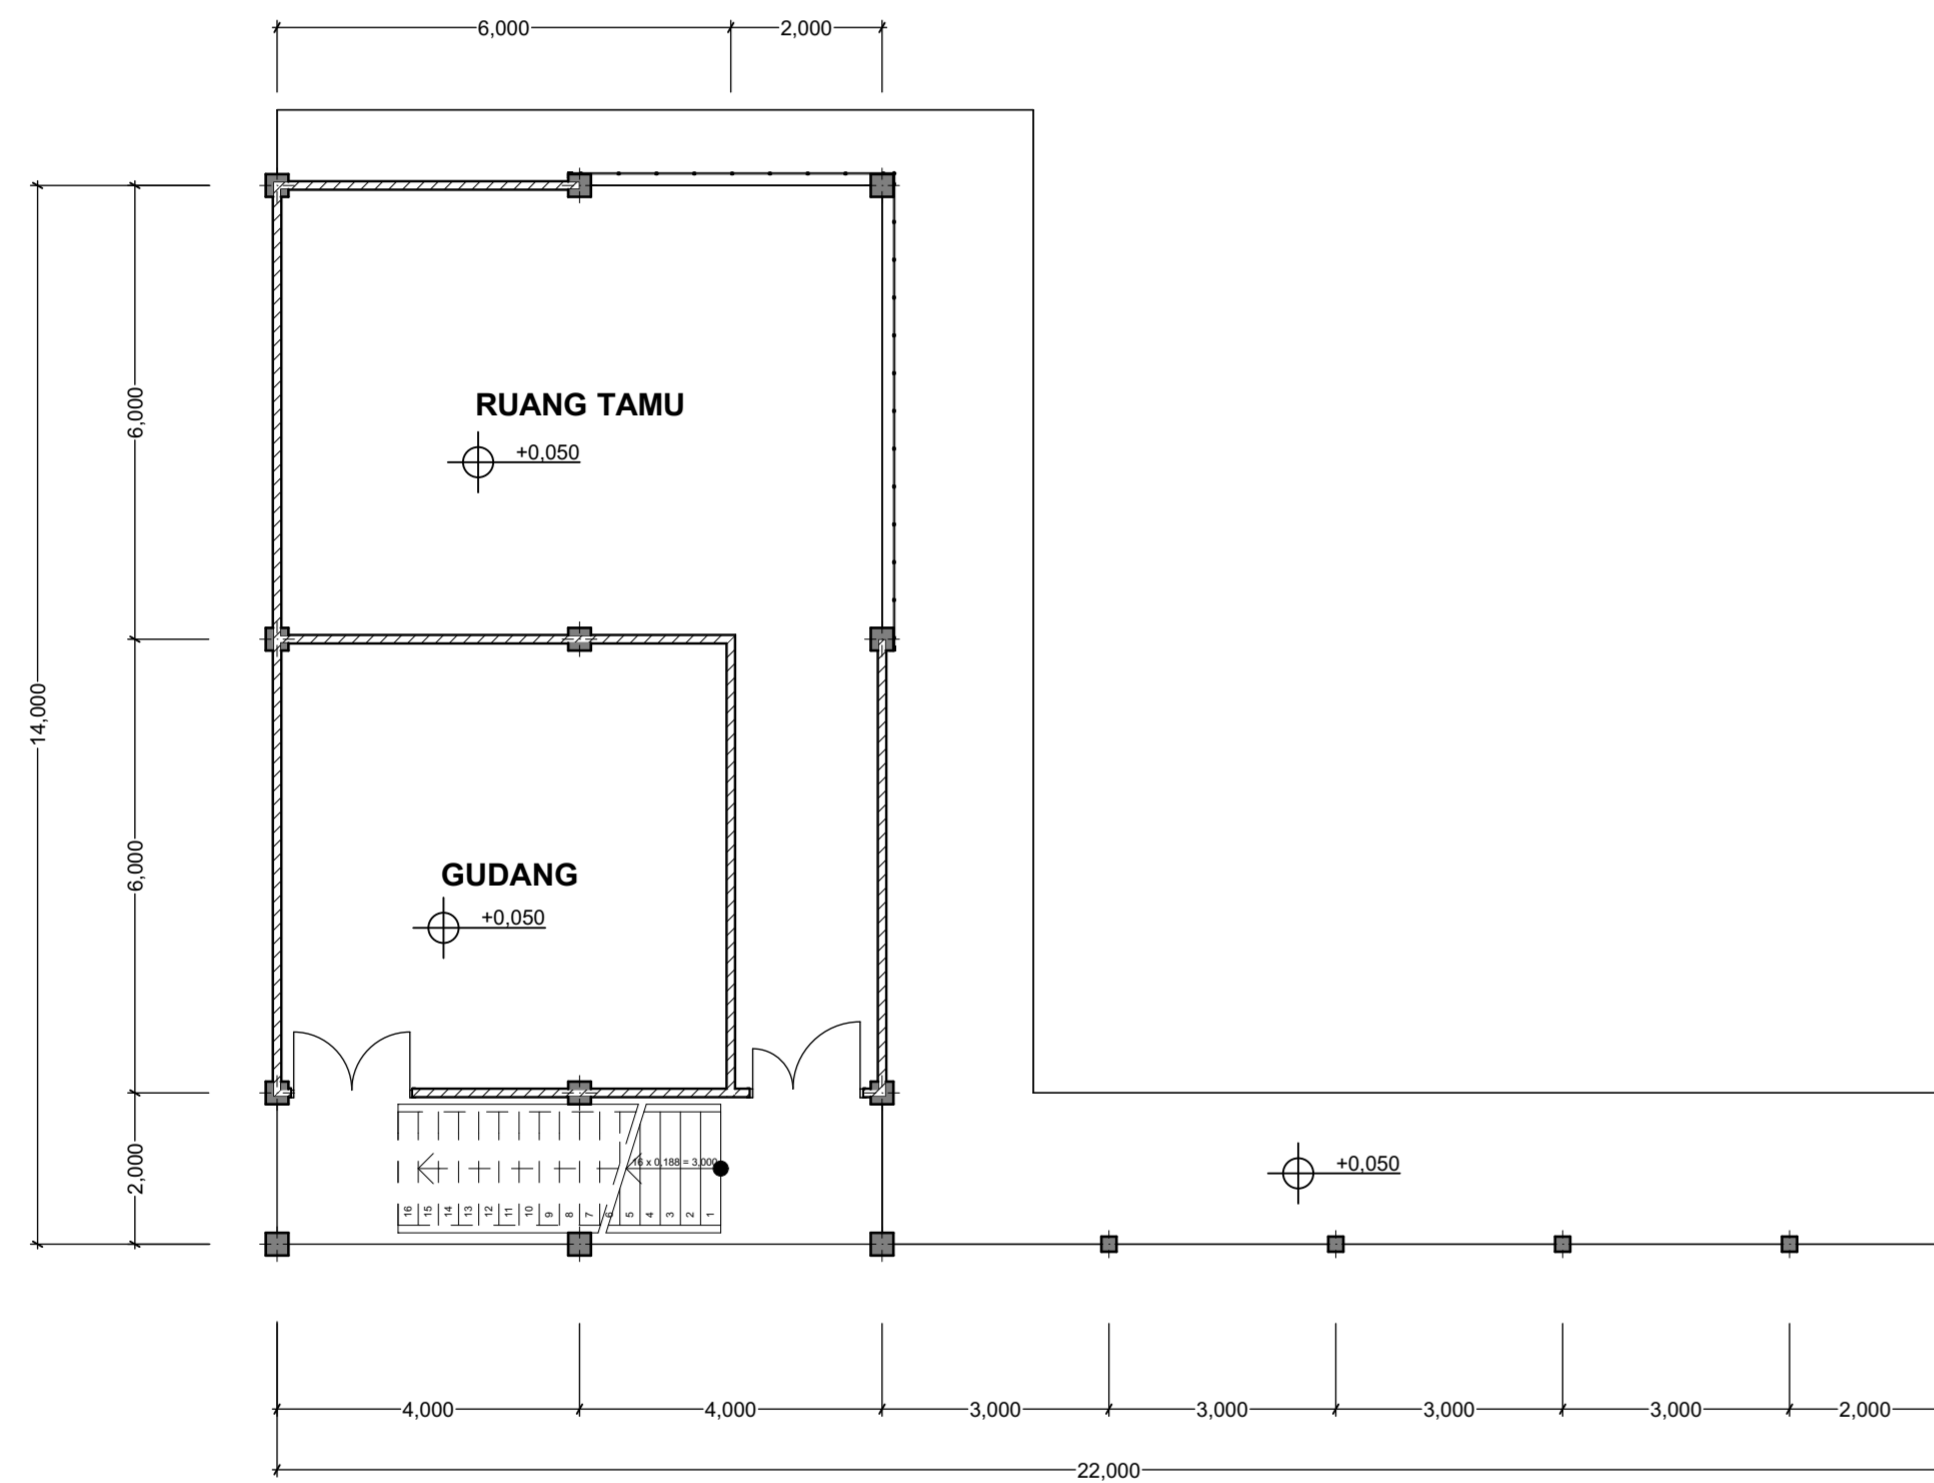

DENAH LANTAI 1

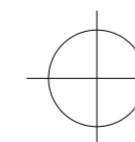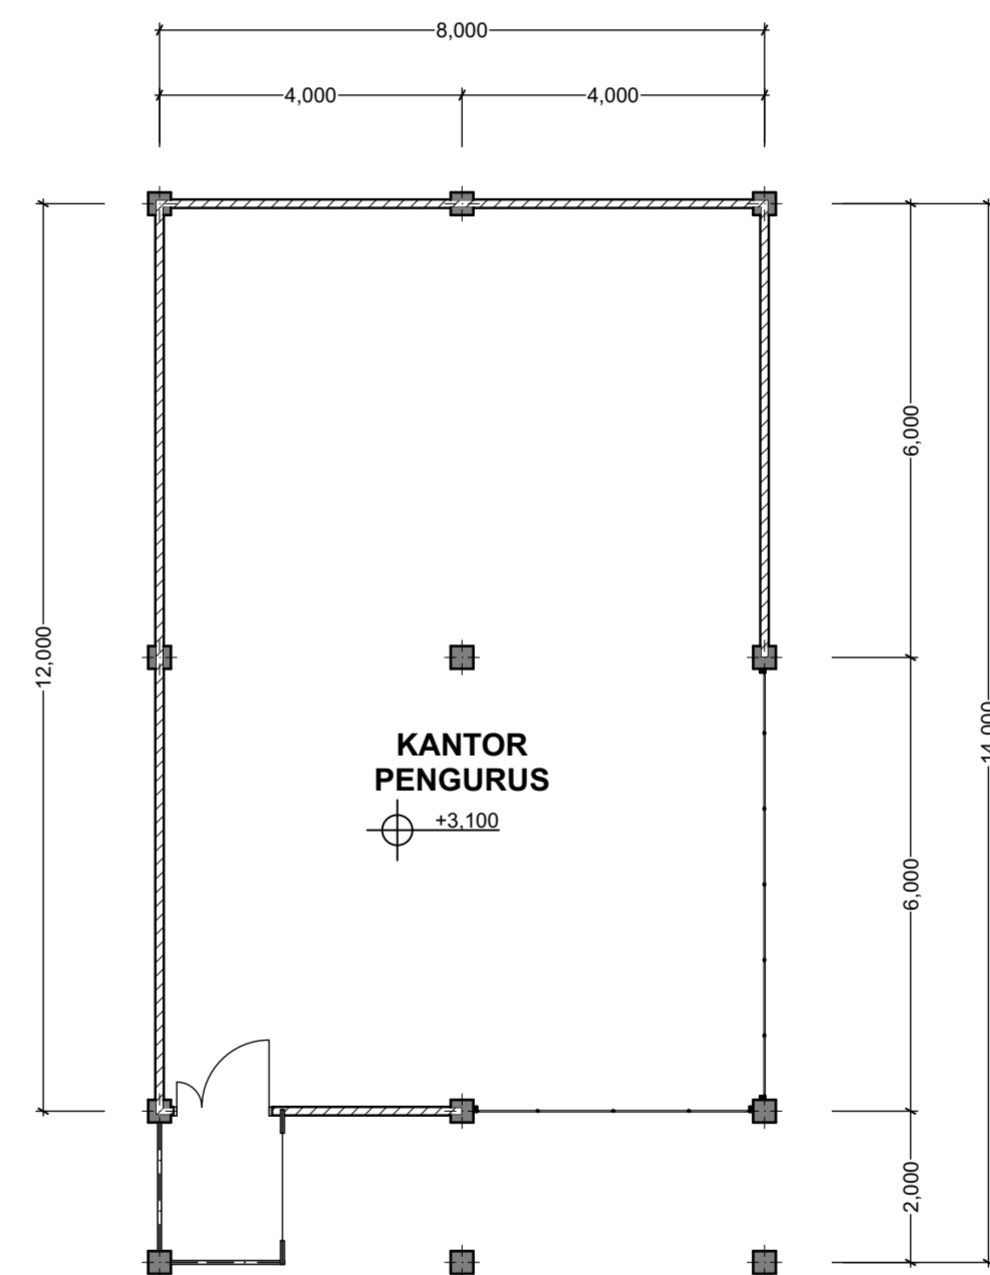

DENAH LANTAI 2



BACHELOR FINAL PROJECT

Department of Architecture
Faculty of Civil Engineering
and Planning

UNIVERSITAS ISLAM INDONESIA

PROJECT NAME

Redesain Komplek
Masjid Besar Jatinom
Dengan Pendekatan
Infill Desain

PROJECT YEAR

2018

PROJECT ADDRESS

Jalan Masjid Besar Jatinom,
Suran, Jatinom,
Kabupaten Klaten,
Jawa Tengah 57481

STUDENT NAME

Pungky Marhendra
Putra Perwira

NIM

13512185

LECTURE

Dr.Ing. Putu Ayu P.
Agustiananda. ST.MA.


DRAWING TITLE

**TAMPAK
TIMUR & UTARA
KANTOR**

DRAWING SCALE

1:100

NOTE

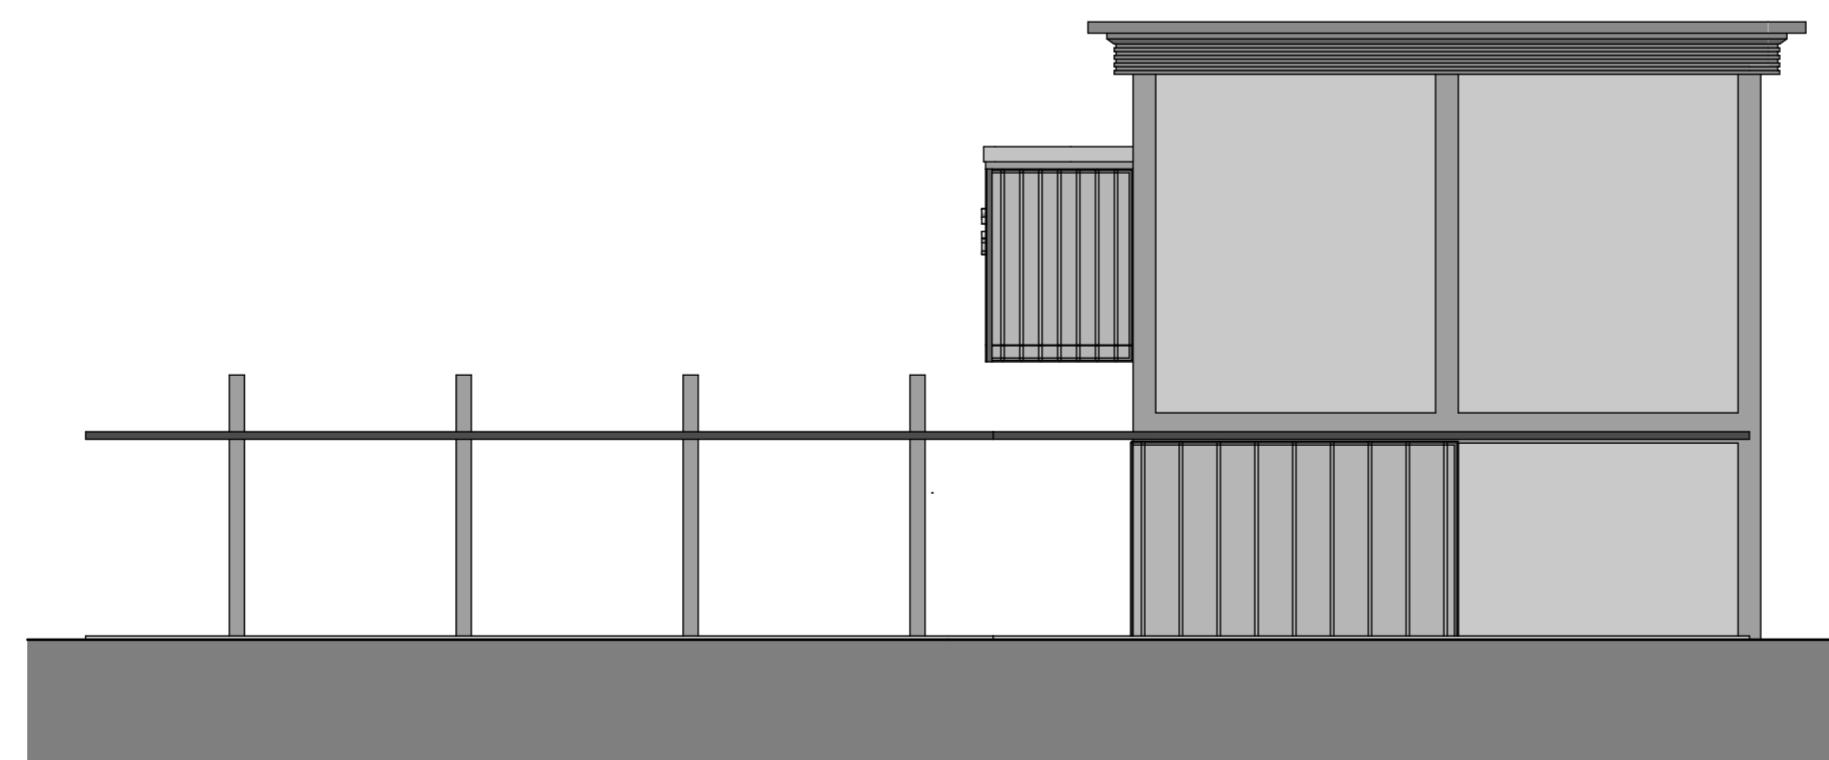



BACHELOR FINAL PROJECT

Department of Architecture
Faculty of Civil Engineering
and Planning

UNIVERSITAS ISLAM INDONESIA

PROJECT NAME

Redesain Komplek Masjid Besar Jatinom Dengan Pendekatan Infill Desain

PROJECT YEAR

2018

PROJECT ADDRESS

Jalan Masjid Besar Jatinom,
Suran, Jatinom,
Kabupaten Klaten,
Jawa Tengah 57481

STUDENT NAME

Pungky Marhendra
Putra Perwira

NIM

13512185

LECTURE

Dr.Ing. Putu Ayu P.
Agustiananda. ST.MA.

DRAWING TITLE

TAMPAK BARAT & SELATAN KANTOR


DRAWING SCALE

1:100

NOTE



TAMPAK BARAT

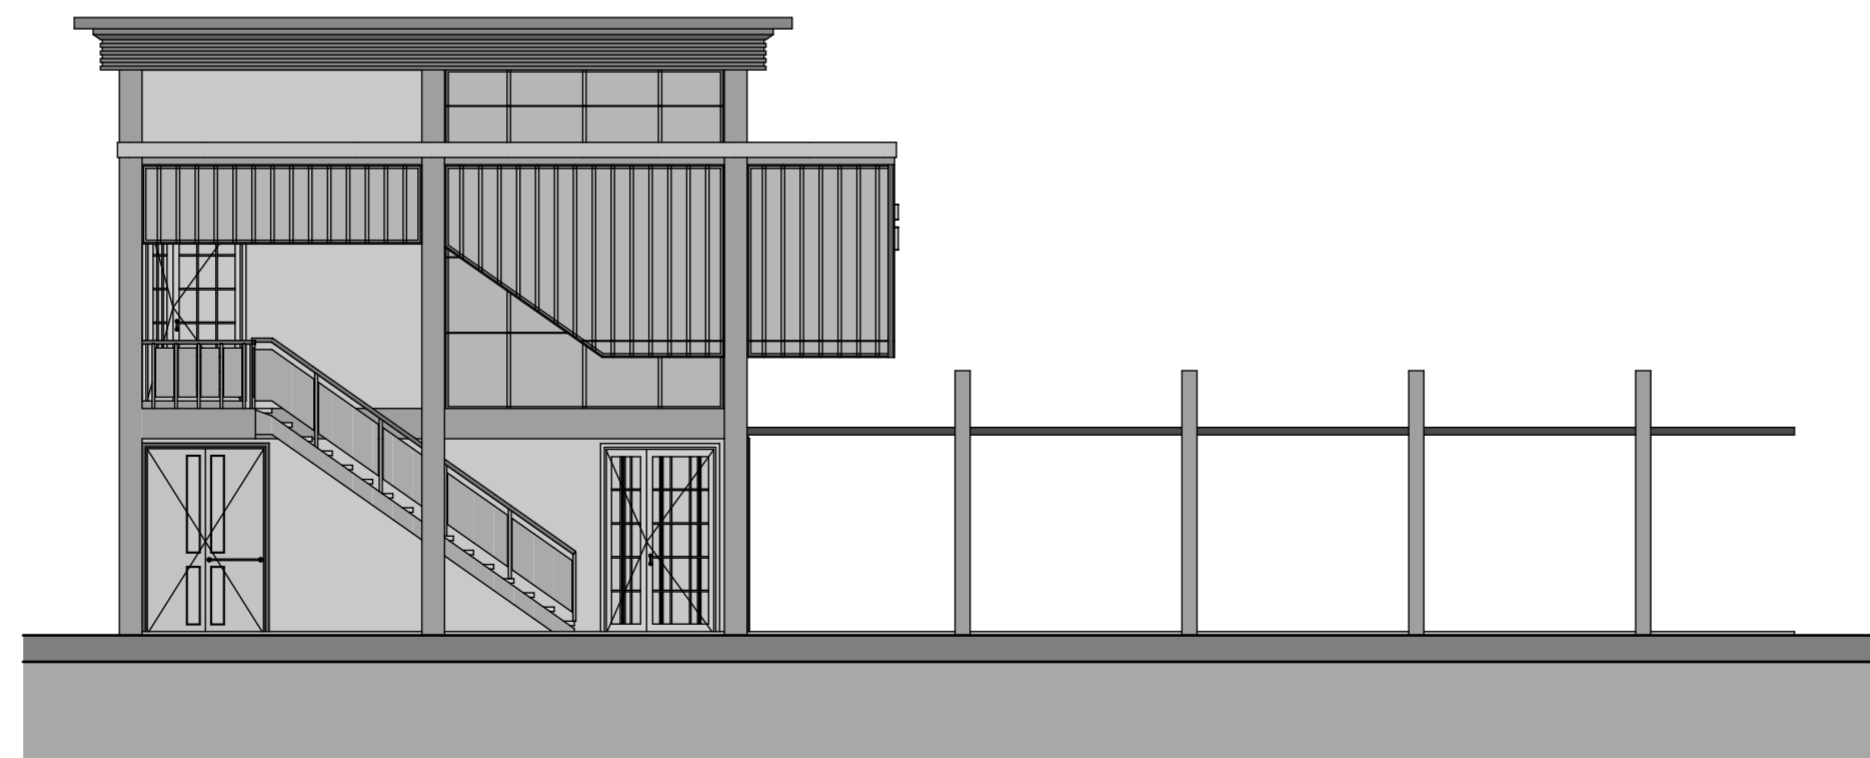

TAMPAK SELATAN



BACHELOR FINAL PROJECT

Departement of Architecture
Faculty of Civil Engineering
and Planning

UNIVERSITAS ISLAM INDONESIA

PROJECT NAME

Redesain Komplek
Masjid Besar Jatinom
Dengan Pendekatan
Infill Desain

PROJECT YEAR

2018

PROJECT ADDRESS

Jalan Masjid Besar Jatinom,
Suran, Jatinom,
Kabupaten Klaten,
Jawa Tengah 57481

STUDENT NAME

Pungky Marhendra
Putra Perwira

NIM

13512185

LECTURE

Dr.Ing. Putu Ayu P.
Agustiananda. ST.MA.


DRAWING TITLE

DENAH PENDOPO

DRAWING SCALE

1:100

NOTE

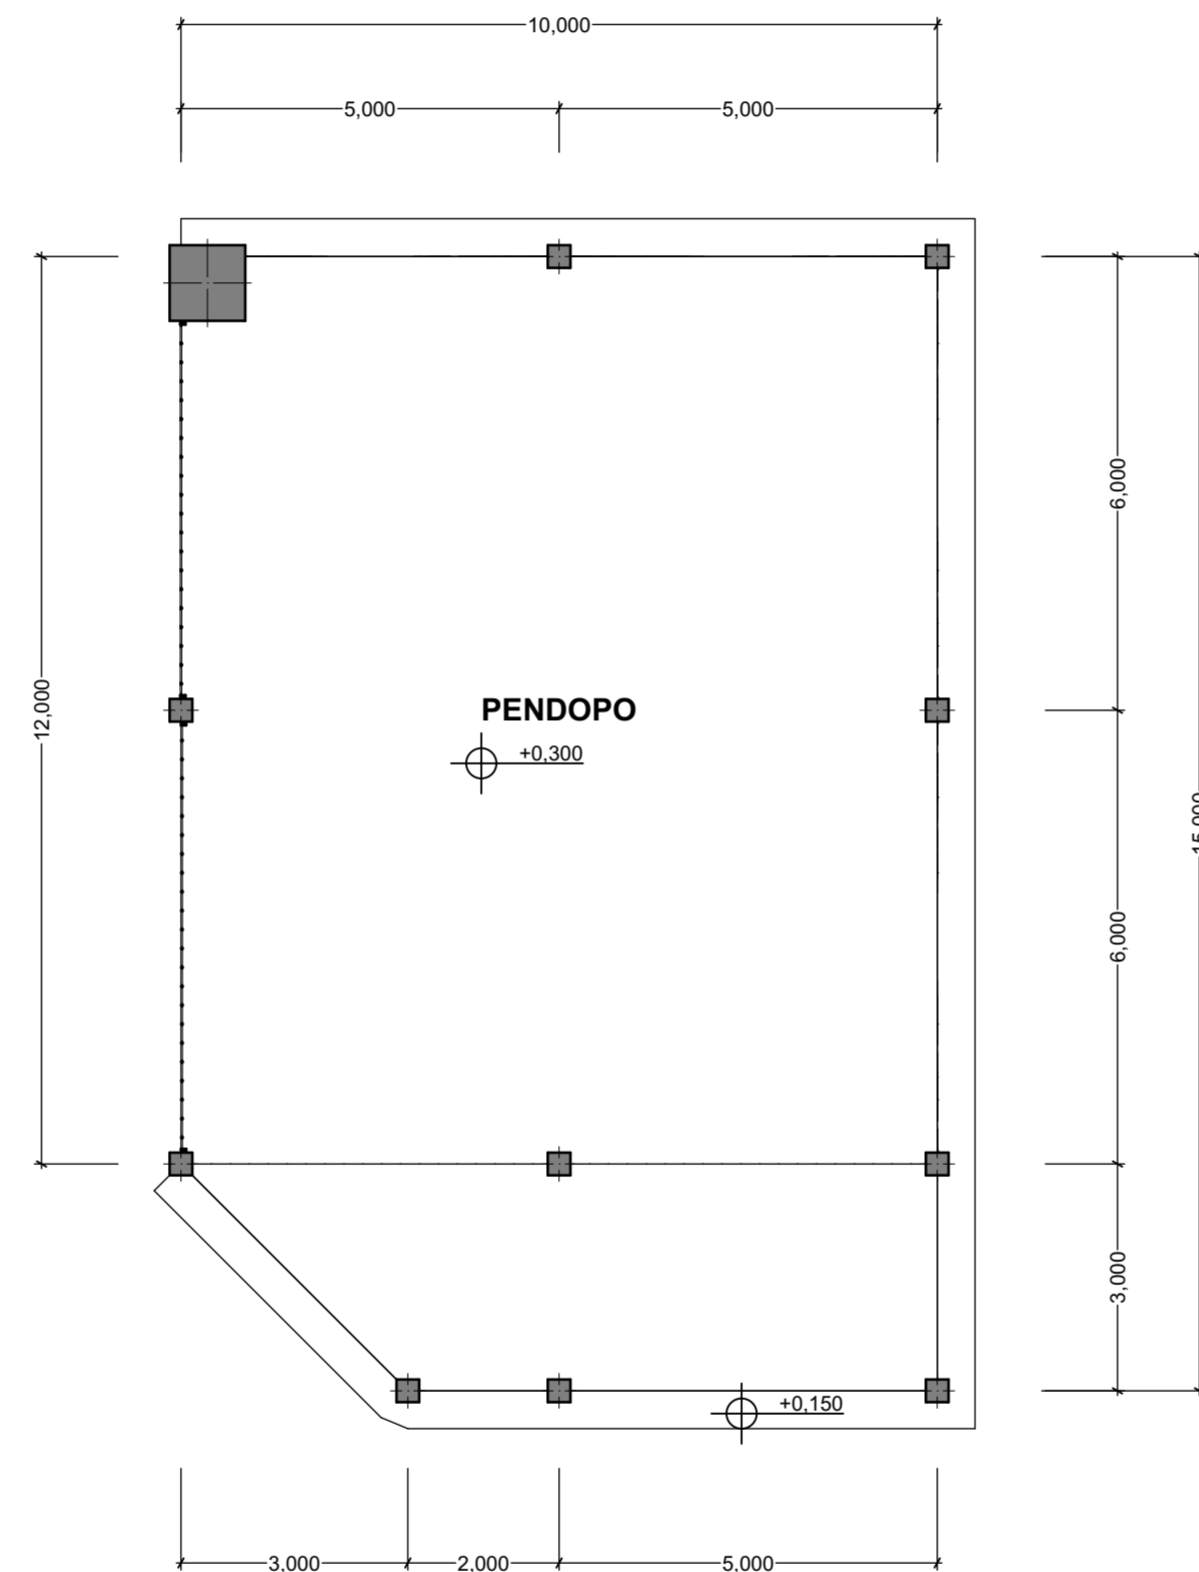



BACHELOR FINAL PROJECT

Department of Architecture
Faculty of Civil Engineering
and Planning

UNIVERSITAS ISLAM INDONESIA

PROJECT NAME

Redesain Komplek Masjid Besar Jatinom Dengan Pendekatan Infill Desain

PROJECT YEAR

2018

PROJECT ADDRESS

Jalan Masjid Besar Jatinom,
Suran, Jatinom,
Kabupaten Klaten,
Jawa Tengah 57481

STUDENT NAME

Pungky Marhendra
Putra Perwira

NIM

13512185

LECTURE

Dr.Ing. Putu Ayu P.
Agustiananda. ST.MA.


DRAWING TITLE

**TAMPAK
TIMUR DAN UTARA
PENDOPO**


DRAWING SCALE

1:100

NOTE

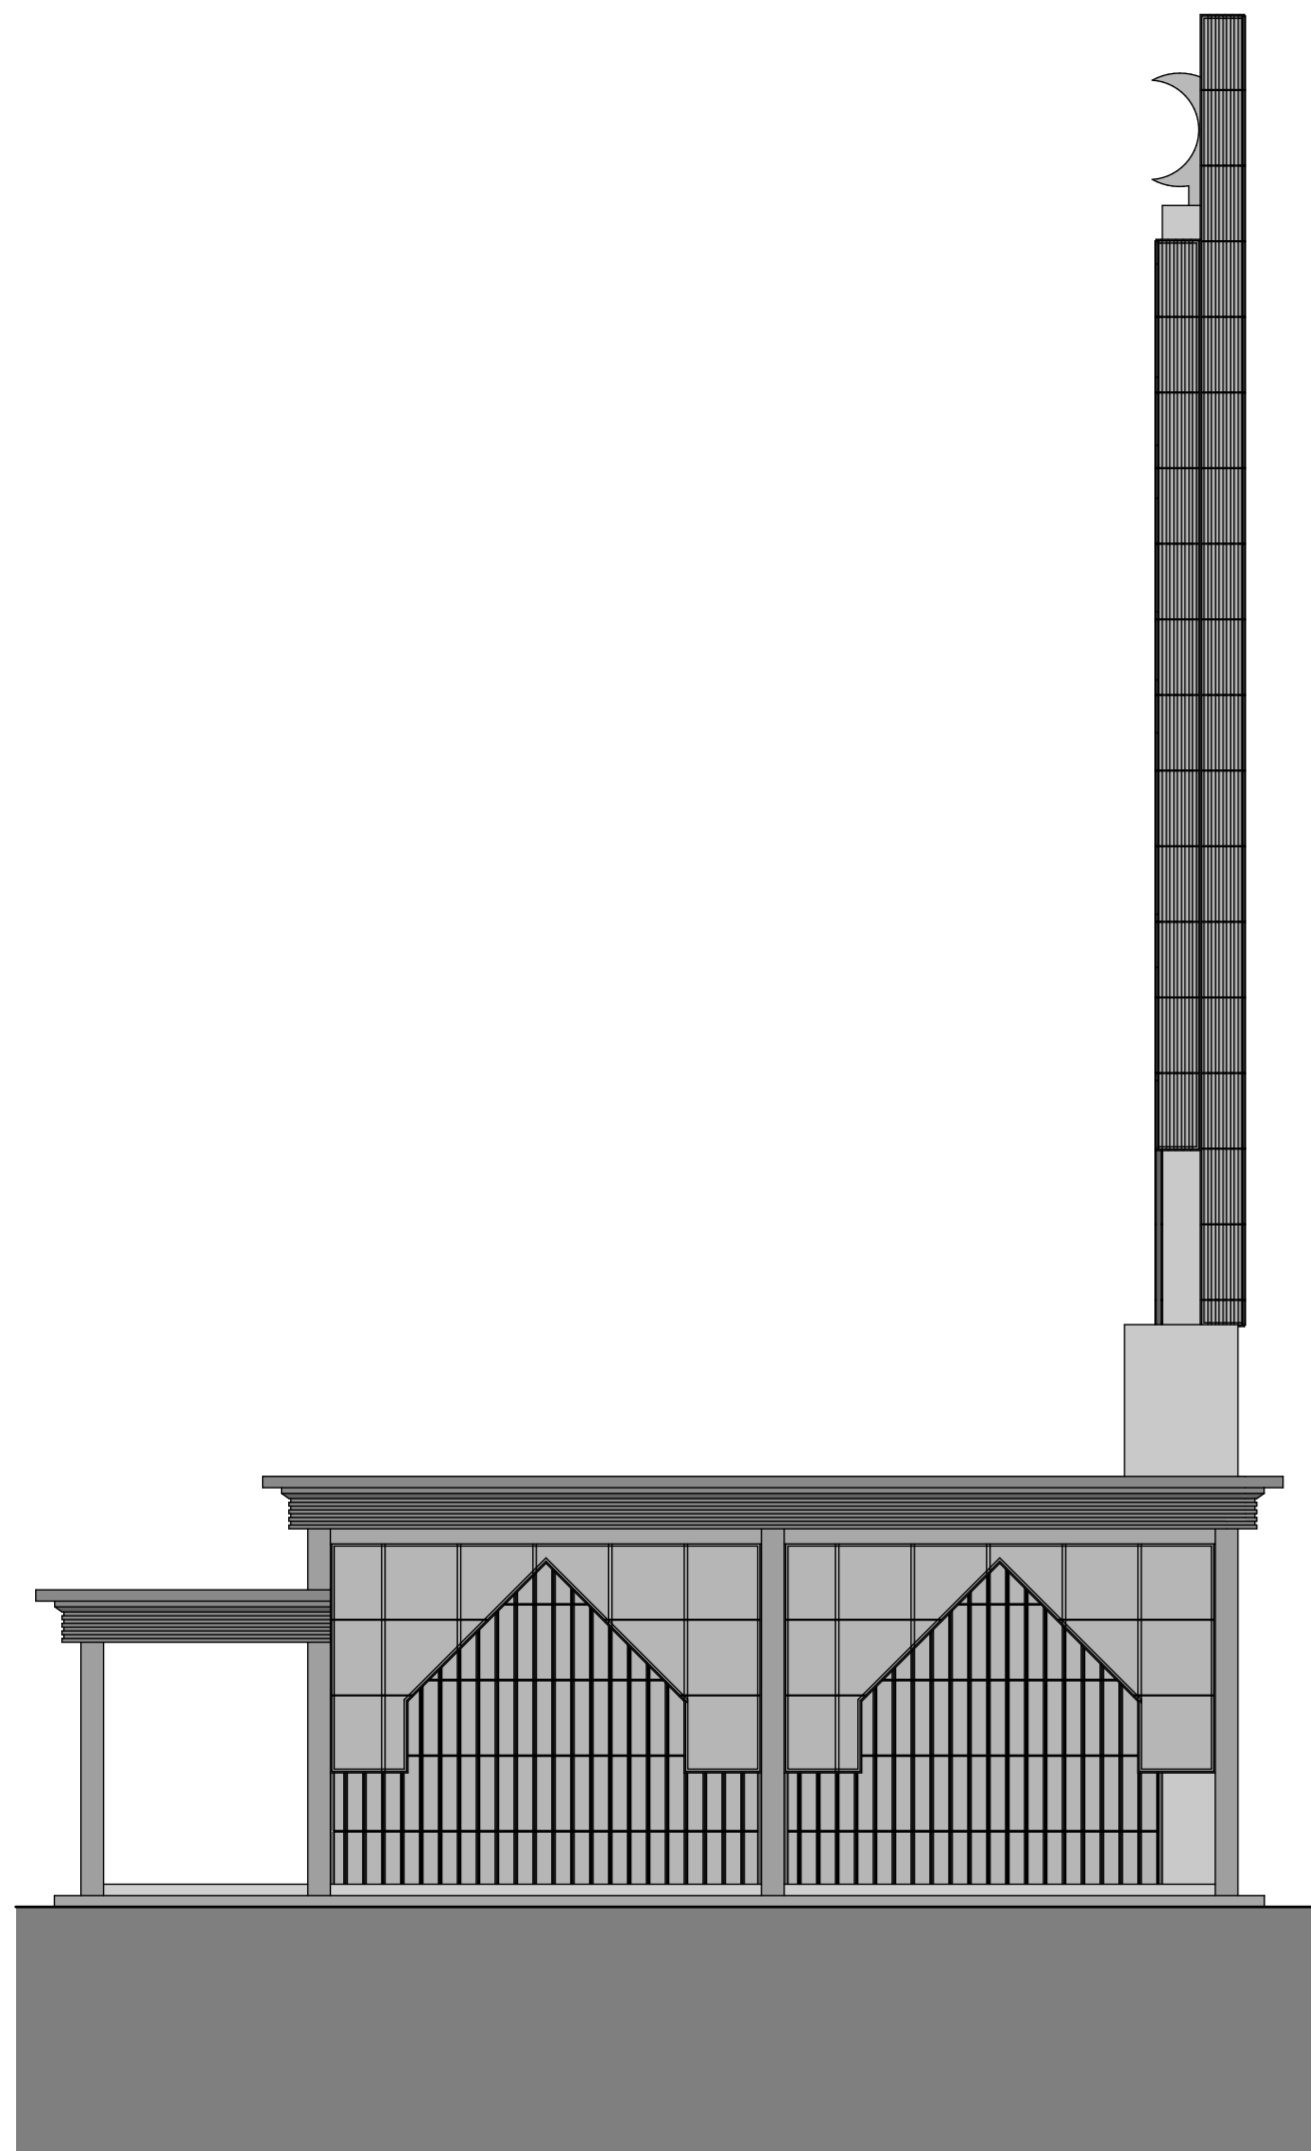

TAMPAK TIMUR

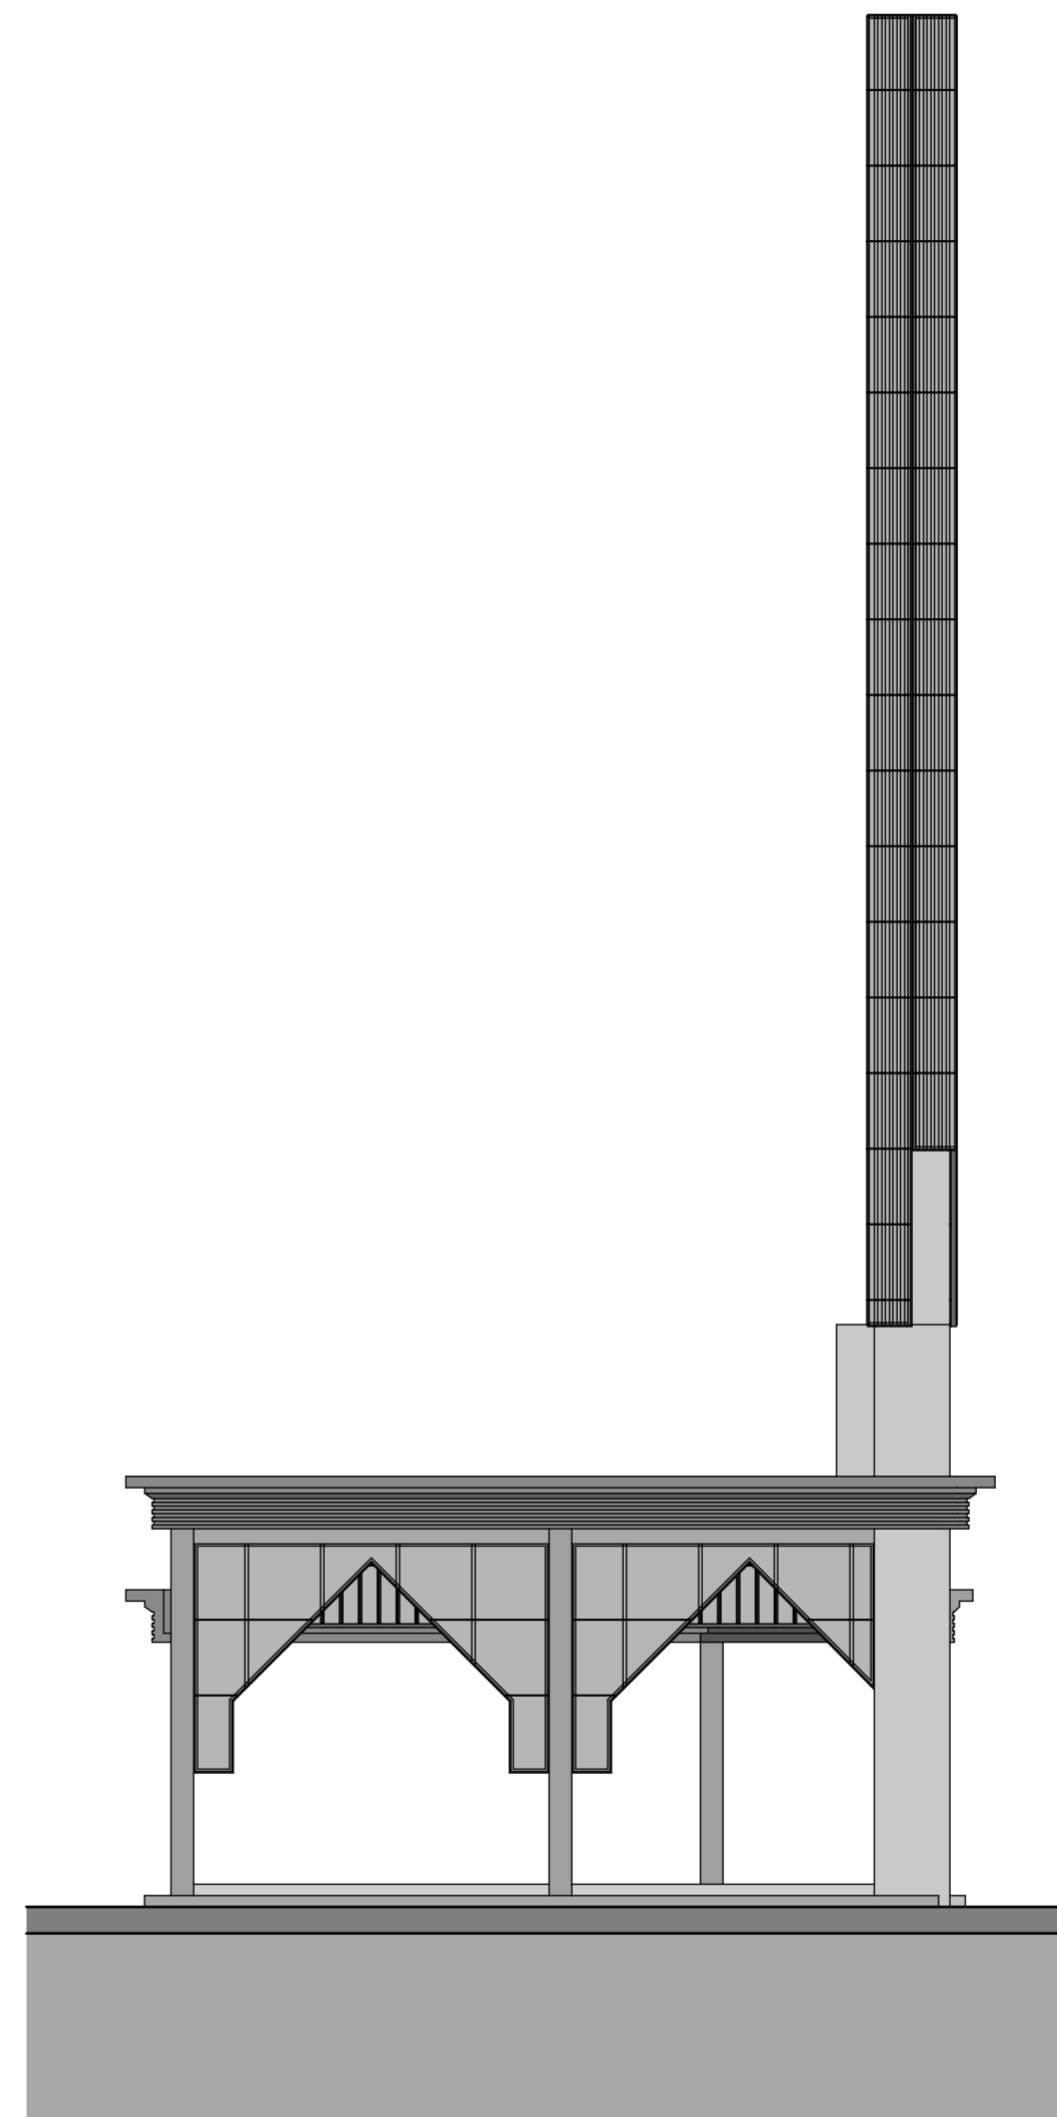

TAMPAK UTARA



BACHELOR FINAL PROJECT

Department of Architecture
Faculty of Civil Engineering
and Planning

UNIVERSITAS ISLAM INDONESIA

PROJECT NAME

Redesain Komplek
Masjid Besar Jatinom
Dengan Pendekatan
Infill Desain

PROJECT YEAR

2018

PROJECT ADDRESS

Jalan Masjid Besar Jatinom,
Suran, Jatinom,
Kabupaten Klaten,
Jawa Tengah 57481

STUDENT NAME

Pungky Marhendra
Putra Perwira

NIM

13512185

LECTURE

Dr.Ing. Putu Ayu P.
Agustiananda. ST.MA.


DRAWING TITLE

**TAMPAK
BARAT DAN SELATAN
PENDOPO**


DRAWING SCALE

1:100

NOTE

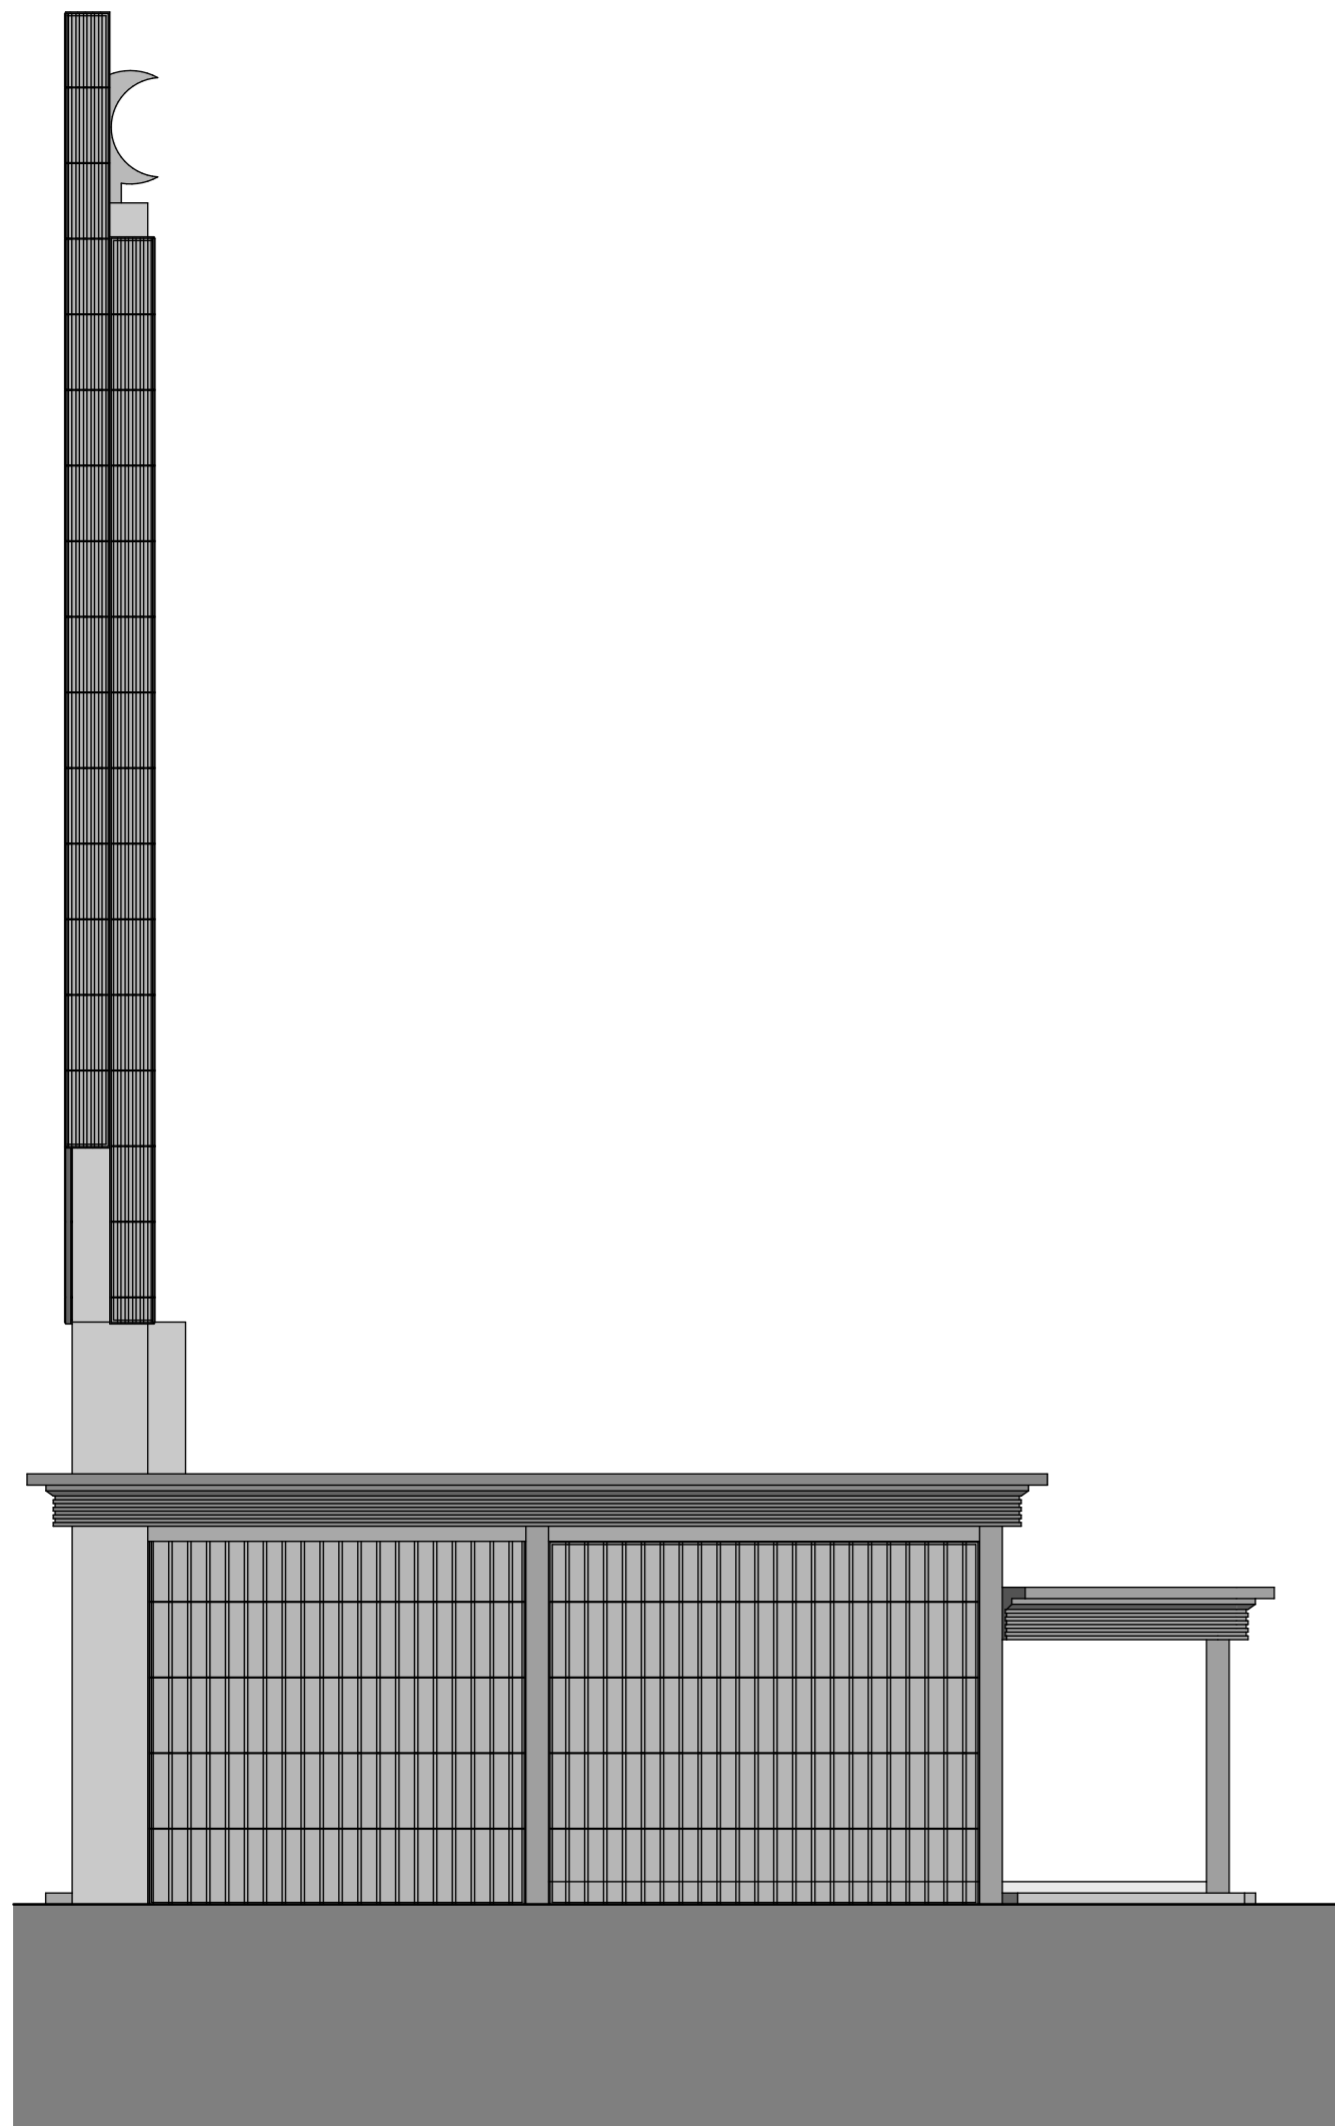

TAMPAK BARAT

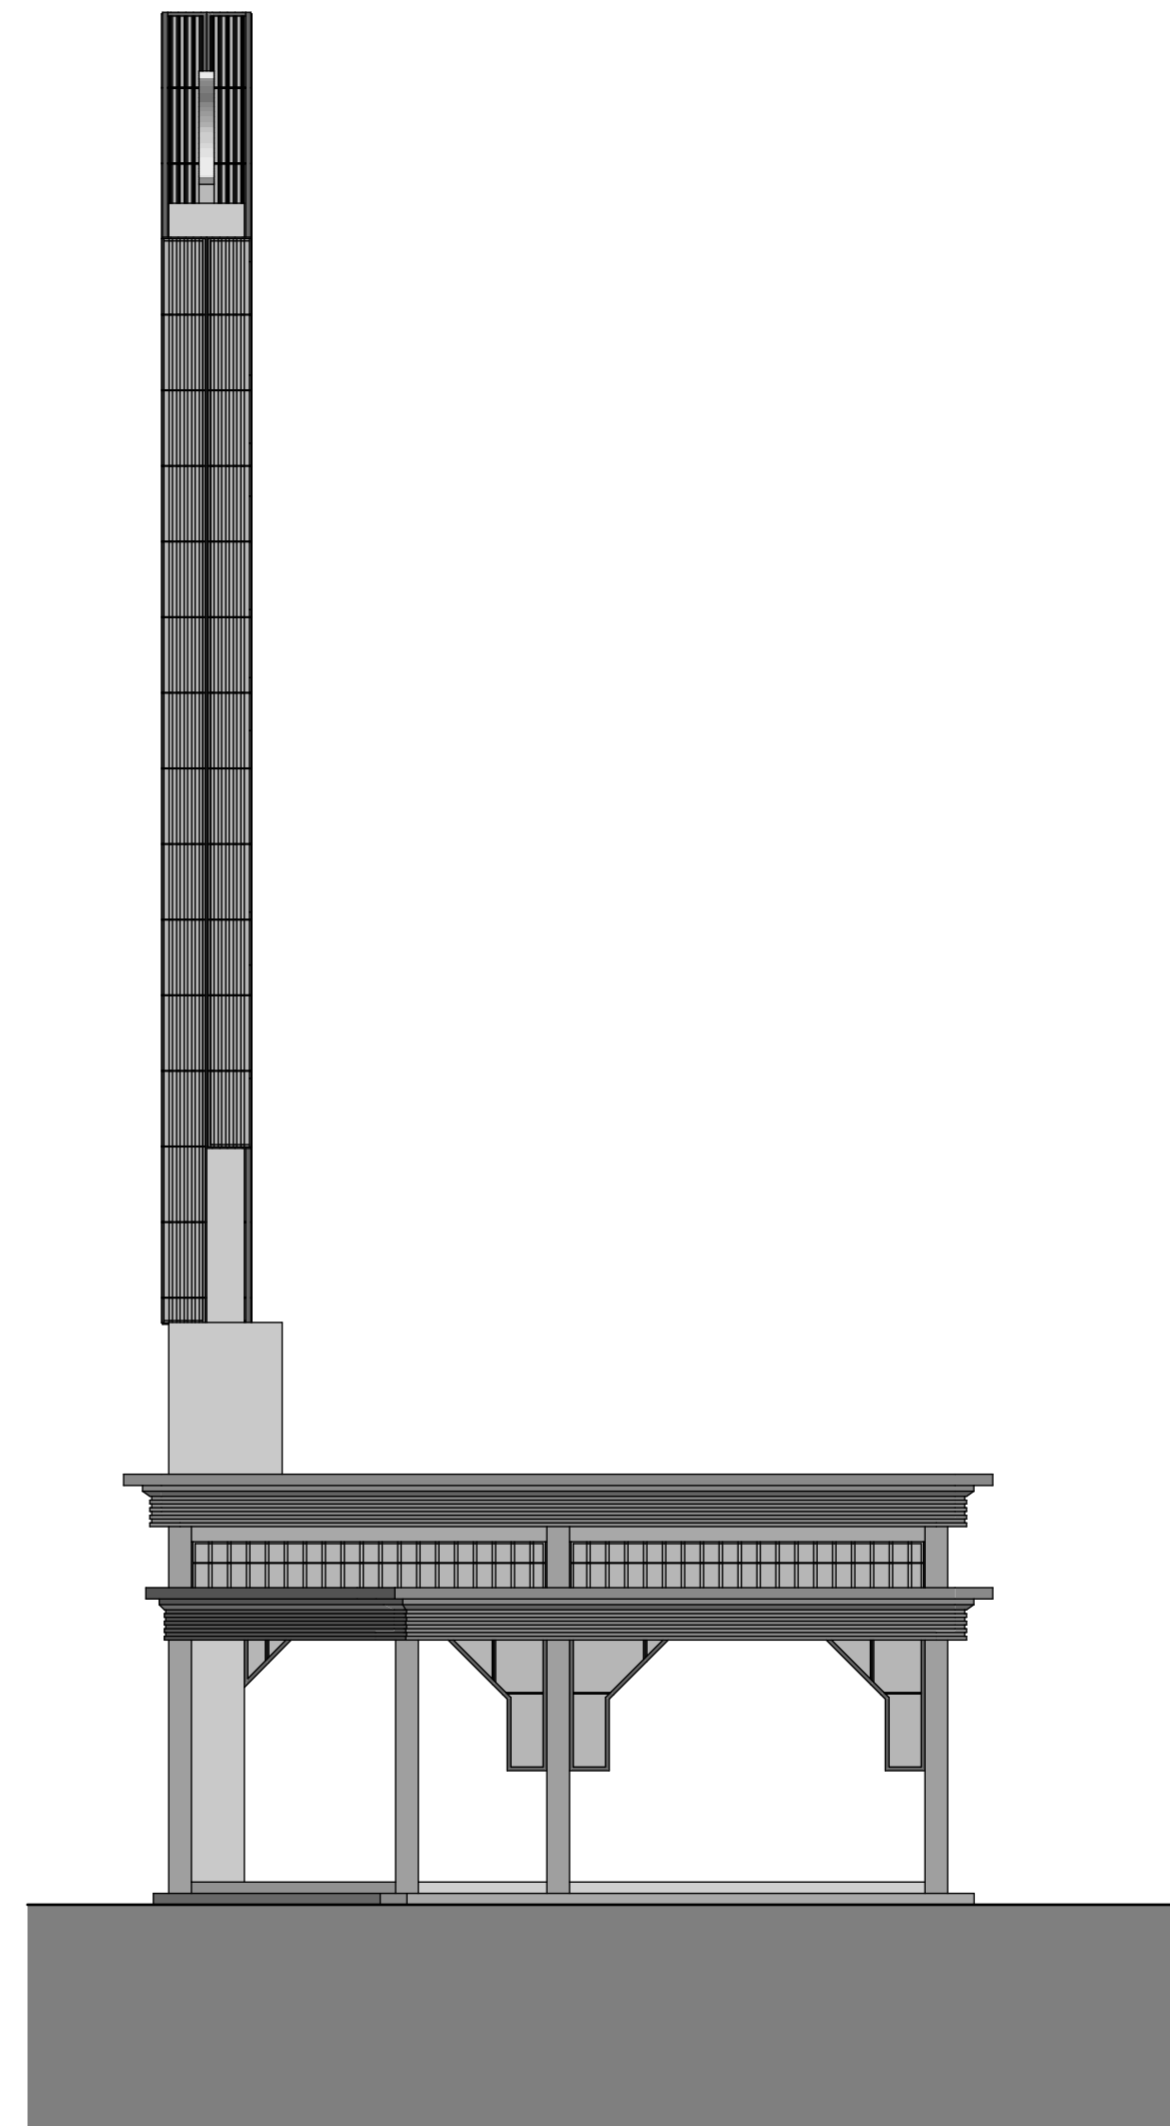

TAMPAK SELATAN



BACHELOR FINAL PROJECT

Department of Architecture
Faculty of Civil Engineering
and Planning

UNIVERSITAS ISLAM INDONESIA

PROJECT NAME

Redesain Komplek Masjid Besar Jatinom Dengan Pendekatan Infill Desain

PROJECT YEAR

2018

PROJECT ADDRESS

Jalan Masjid Besar Jatinom,
Suran, Jatinom,
Kabupaten Klaten,
Jawa Tengah 57481

STUDENT NAME

Pungky Marhendra
Putra Perwira

NIM

13512185

LECTURE

Dr.Ing. Putu Ayu P.
Agustiananda. ST.MA.


DRAWING TITLE

**DENAH GERBANG,
KORIDOR,
&
MAKAM KI AGENG GRIBIG**

DRAWING SCALE

1:200

NOTE

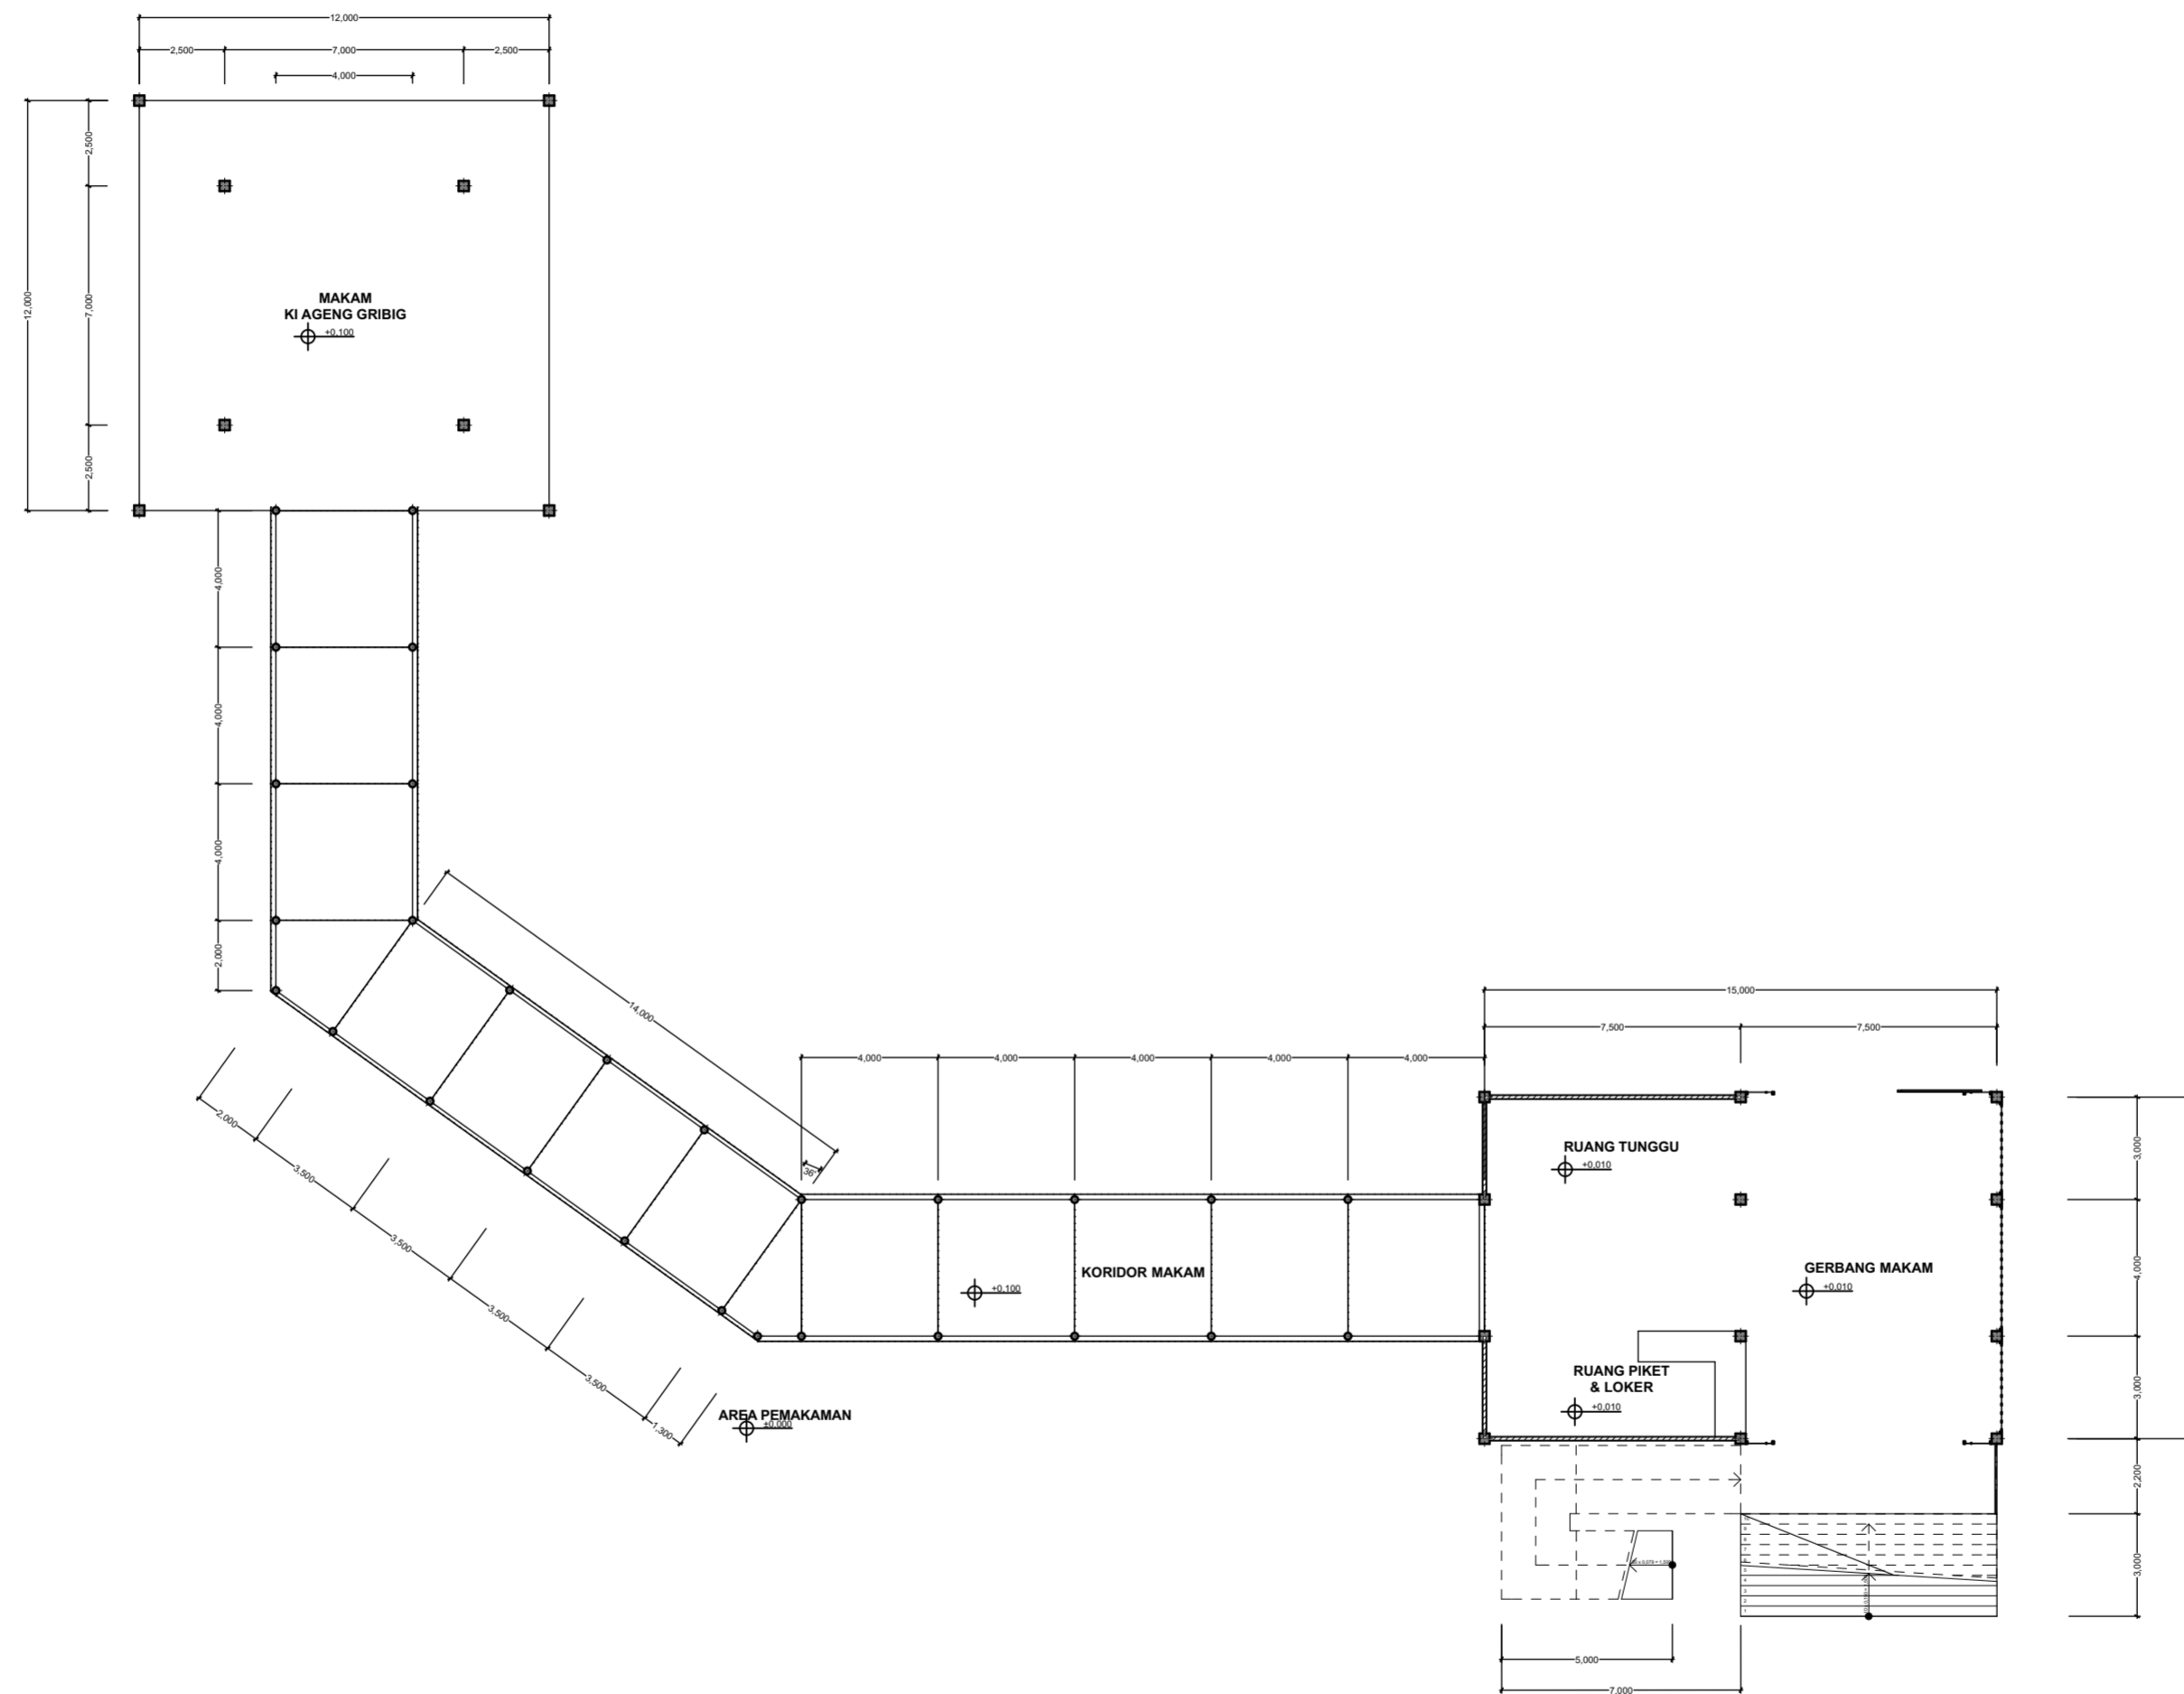



BACHELOR FINAL PROJECT

Departement of Architecture
Faculty of Civil Engineering
and Planning

UNIVERSITAS ISLAM INDONESIA

PROJECT NAME

Redesain Komplek
Masjid Besar Jatinom
Dengan Pendekatan
Infill Desain

PROJECT YEAR

2018

PROJECT ADDRESS

Jalan Masjid Besar Jatinom,
Suran, Jatinom,
Kabupaten Klaten,
Jawa Tengah 57481

STUDENT NAME

Pungky Marhendra
Putra Perwira

NIM

13512185

LECTURE

Dr.Ing. Putu Ayu P.
Agustiananda. ST.MA.



DRAWING TITLE

**TAMPAK
TIMUR DAN UTARA
GERBANG MAKAM**

DRAWING SCALE



1:100 & 1:200

NOTE

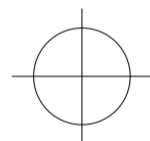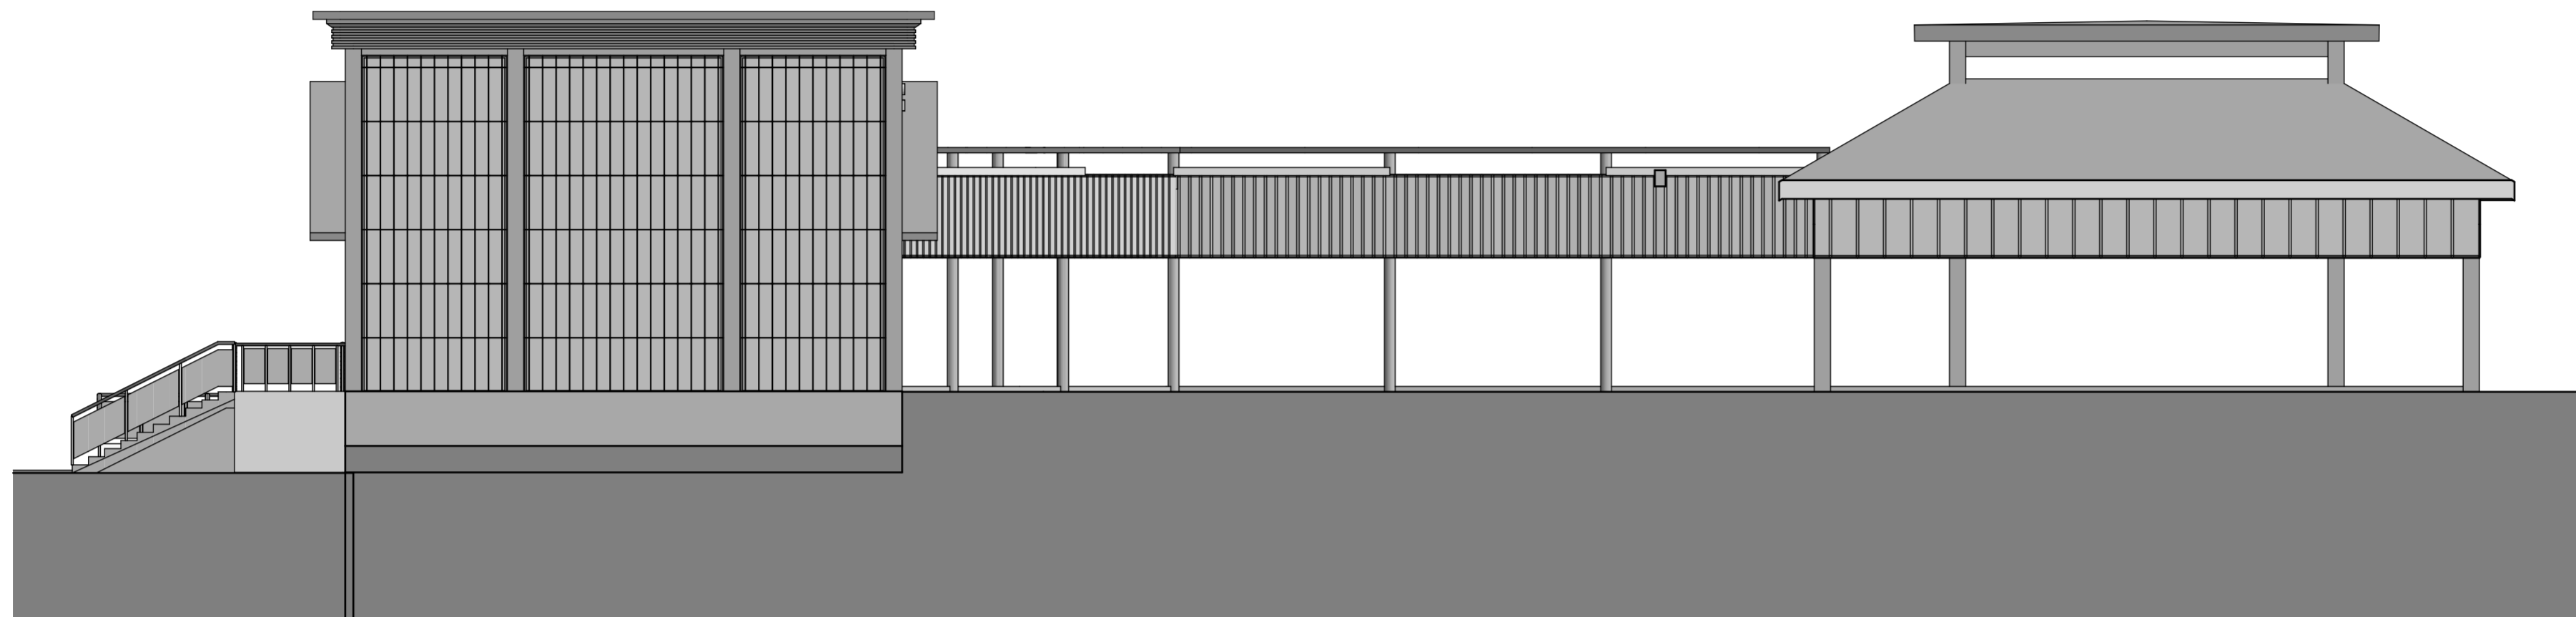

TAMPAK UTARA

SKALA 1:100

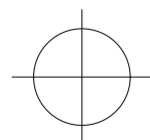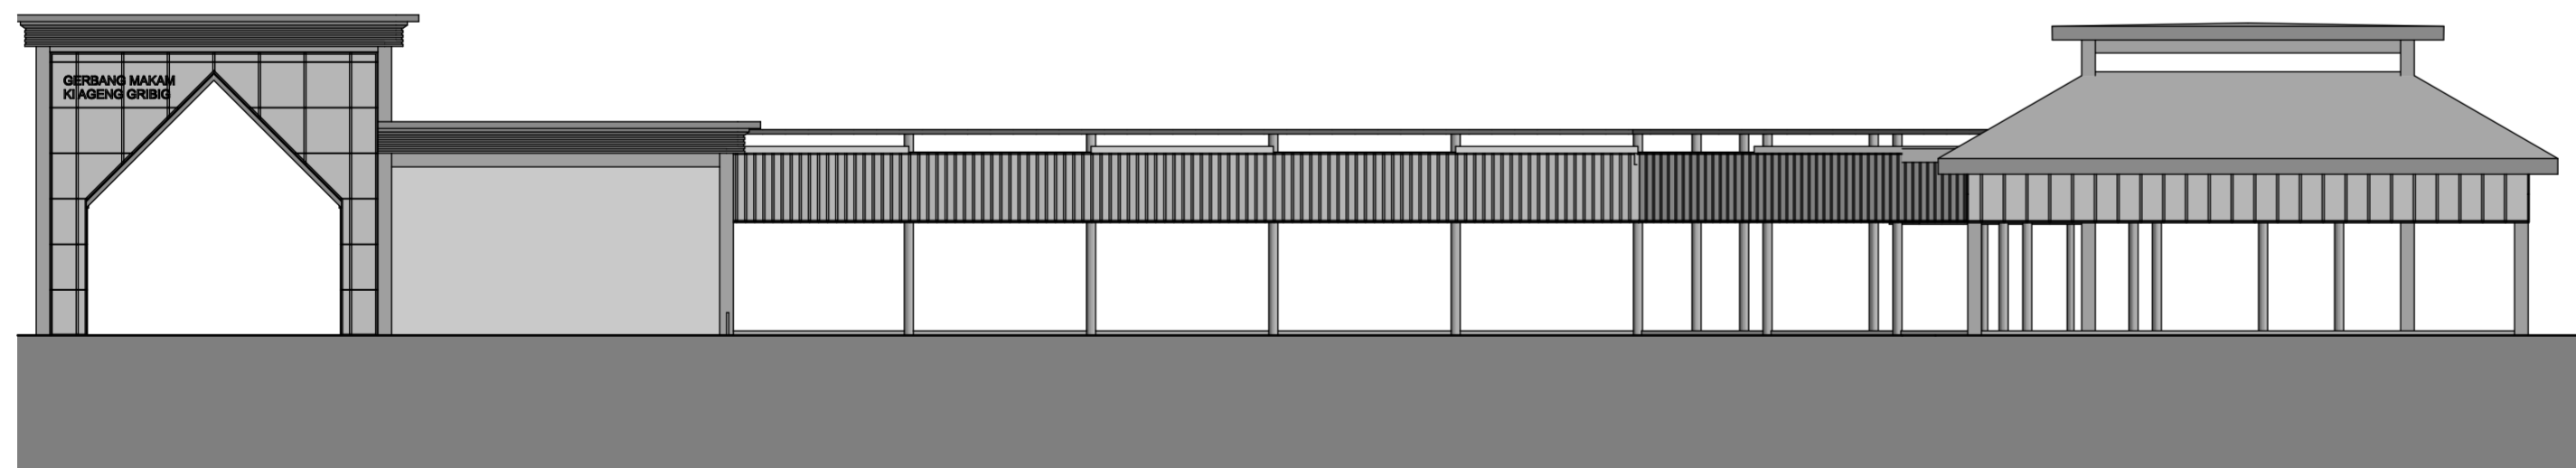

TAMPAK TIMUR

SKALA 1:200



BACHELOR FINAL PROJECT

Department of Architecture
Faculty of Civil Engineering
and Planning

UNIVERSITAS ISLAM INDONESIA

PROJECT NAME

Redesain Komplek Masjid Besar Jatinom Dengan Pendekatan Infill Desain

PROJECT YEAR

2018

PROJECT ADDRESS

Jalan Masjid Besar Jatinom, Suran, Jatinom, Kabupaten Klaten, Jawa Tengah 57481

STUDENT NAME

Pungky Marhendra Putra Perwira

NIM

13512185

LECTURE

Dr.Ing. Putu Ayu P. Agustiananda. ST.MA.



DRAWING TITLE

TAMPAK BARAT DAN SELATAN GERBANG MAKAM

DRAWING SCALE



1:100 & 1:200

NOTE

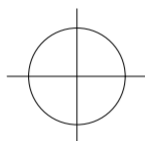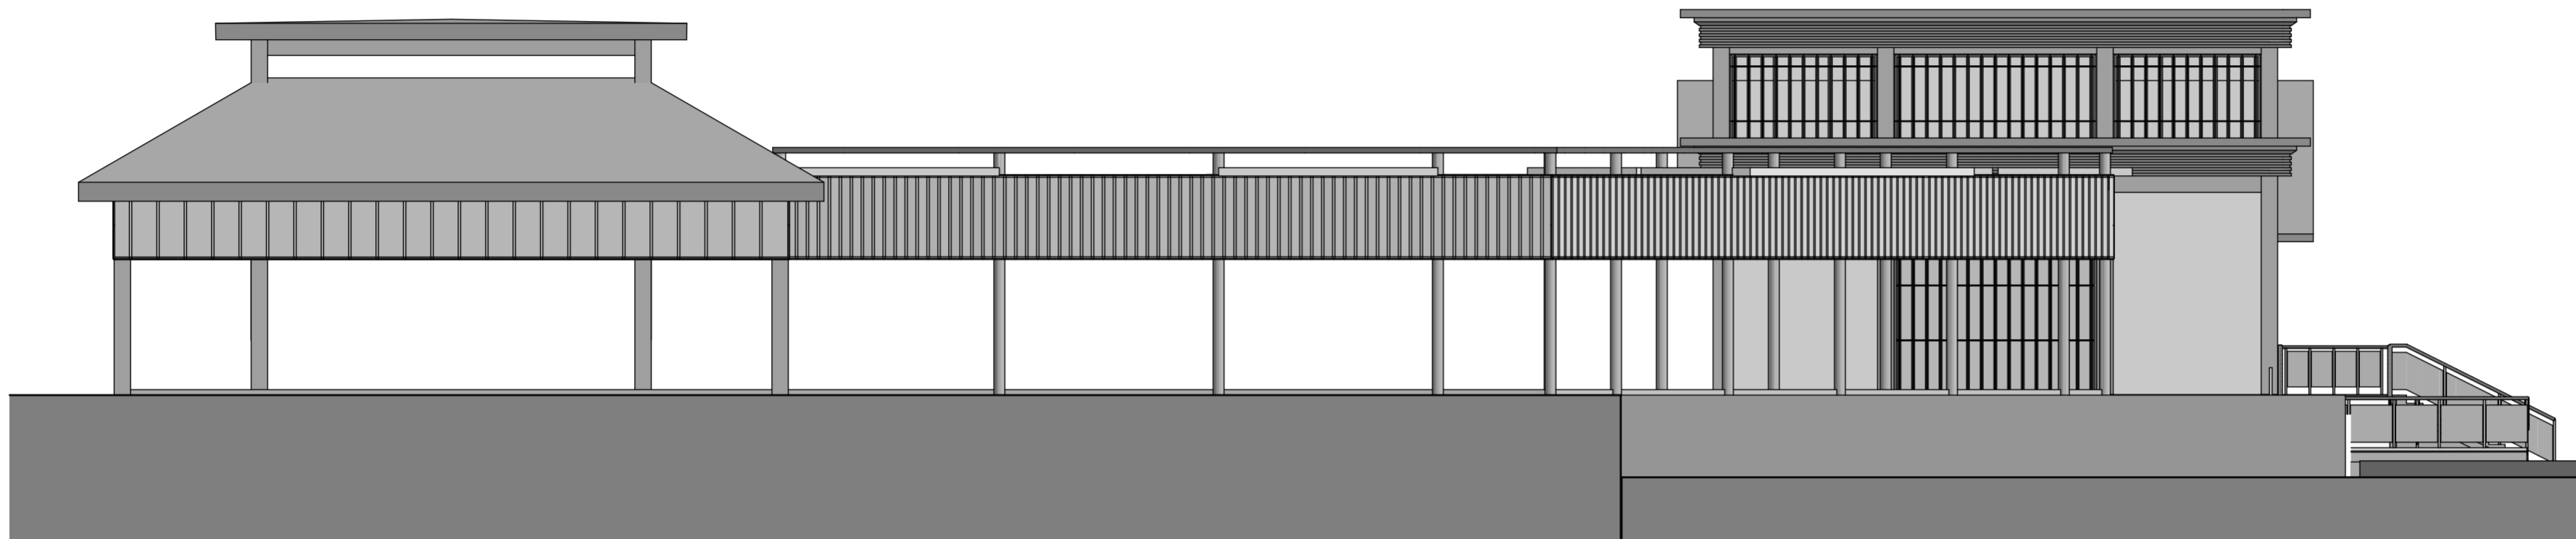

TAMPAK SELATAN

SKALA 1:100

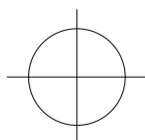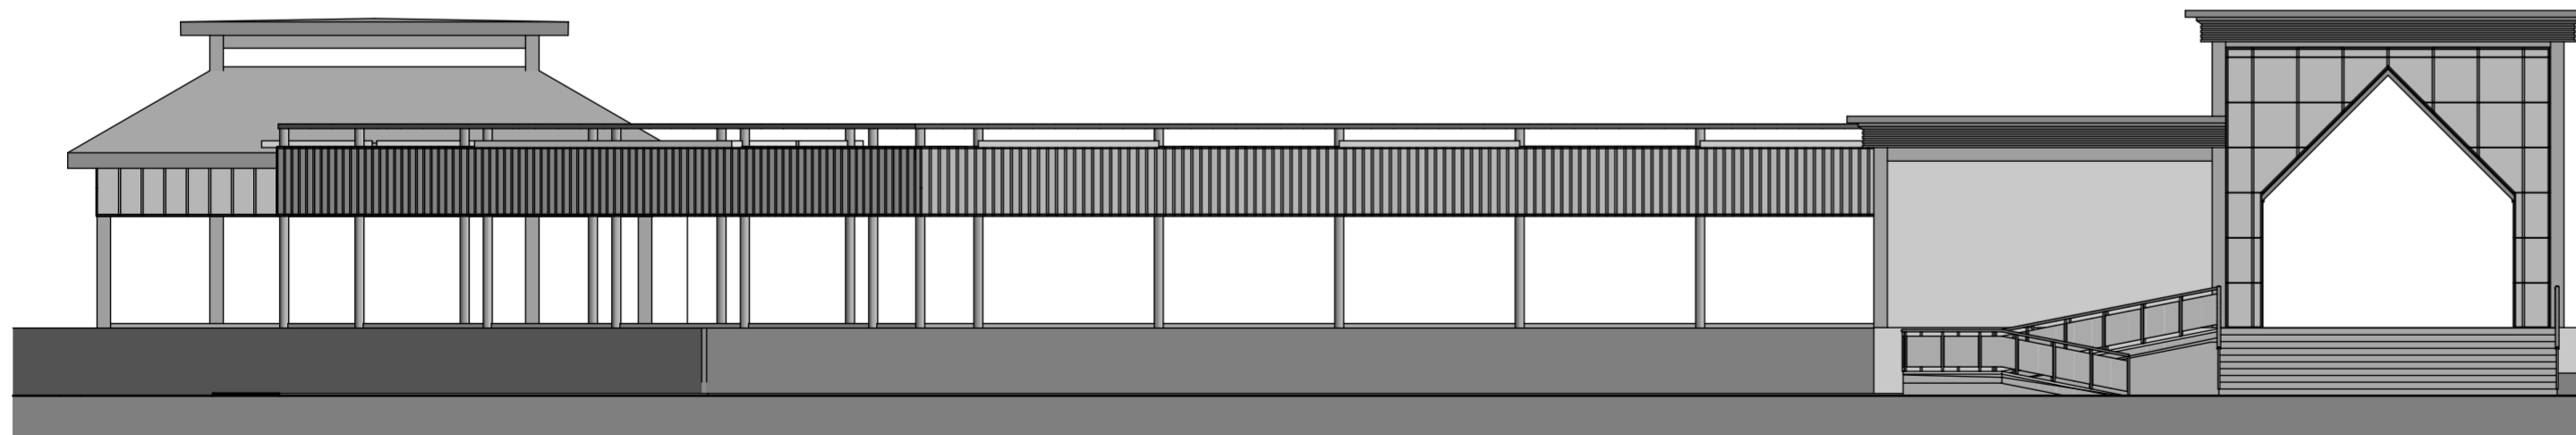

TAMPAK BARAT

SKALA 1:200



BACHELOR FINAL PROJECT

Department of Architecture
Faculty of Civil Engineering
and Planning

UNIVERSITAS ISLAM INDONESIA

PROJECT NAME

Redesain Komplek
Masjid Besar Jatinom
Dengan Pendekatan
Infill Desain

PROJECT YEAR

2018

PROJECT ADDRESS

Jalan Masjid Besar Jatinom,
Suran, Jatinom,
Kabupaten Klaten,
Jawa Tengah 57481

STUDENT NAME

Pungky Marhendra
Putra Perwira

NIM

13512185

LECTURE

Dr.Ing. Putu Ayu P.
Agustiananda. ST.MA.


DRAWING TITLE

**POTONGAN
KORIDOR MAKAM**


DRAWING SCALE

1:100

NOTE

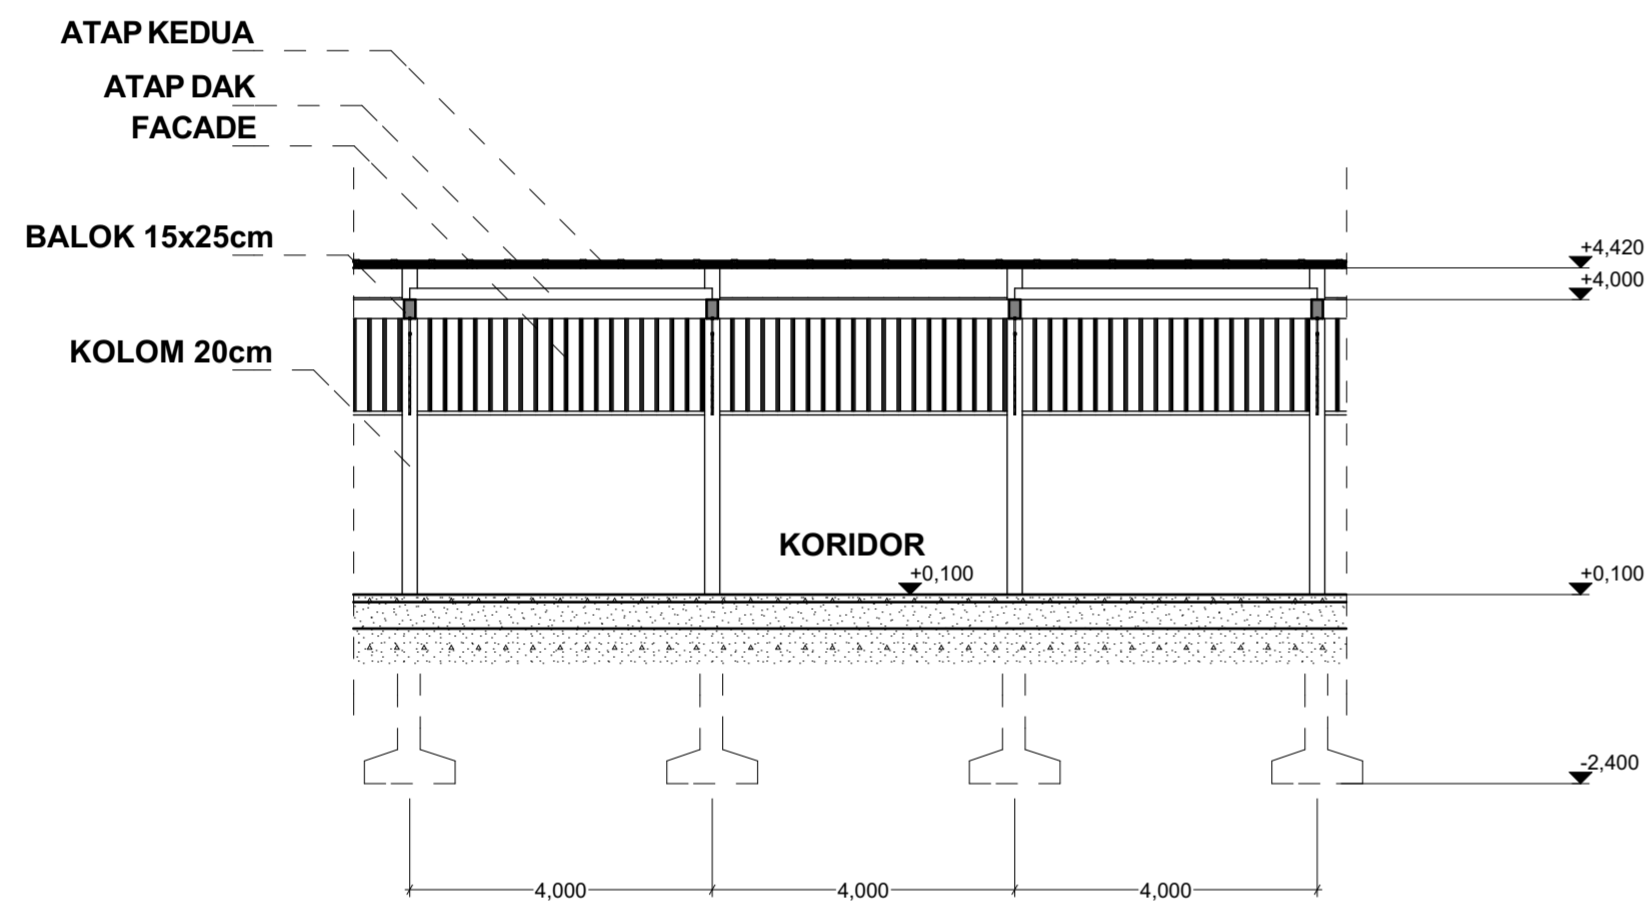

POTONGAN A

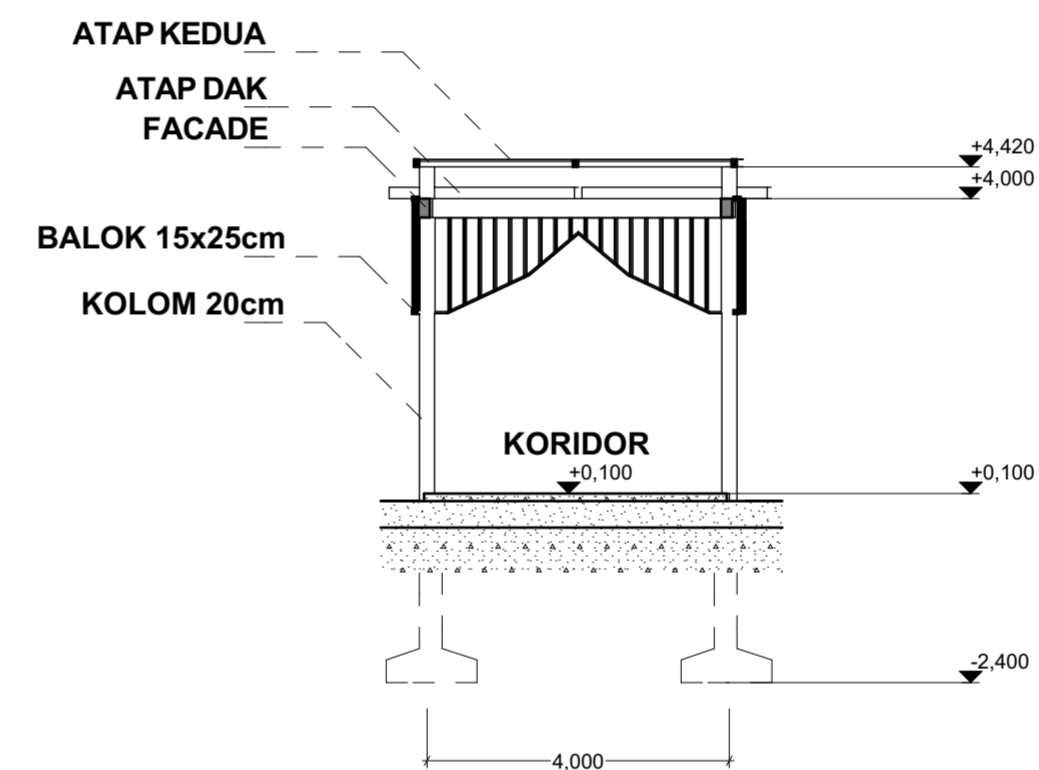

POTONGAN B



BACHELOR FINAL PROJECT

Department of Architecture
Faculty of Civil Engineering
and Planning

UNIVERSITAS ISLAM INDONESIA

PROJECT NAME

Redesain Komplek
Masjid Besar Jatinom
Dengan Pendekatan
Infill Desain

PROJECT YEAR

2018

PROJECT ADDRESS

Jalan Masjid Besar Jatinom,
Suran, Jatinom,
Kabupaten Klaten,
Jawa Tengah 57481

STUDENT NAME

Pungky Marhendra
Putra Perwira

NIM

13512185

LECTURE

Dr.Ing. Putu Ayu P.
Agustiananda. ST.MA.


DRAWING TITLE

SITEPLAN

DRAWING SCALE

1:400


NOTE

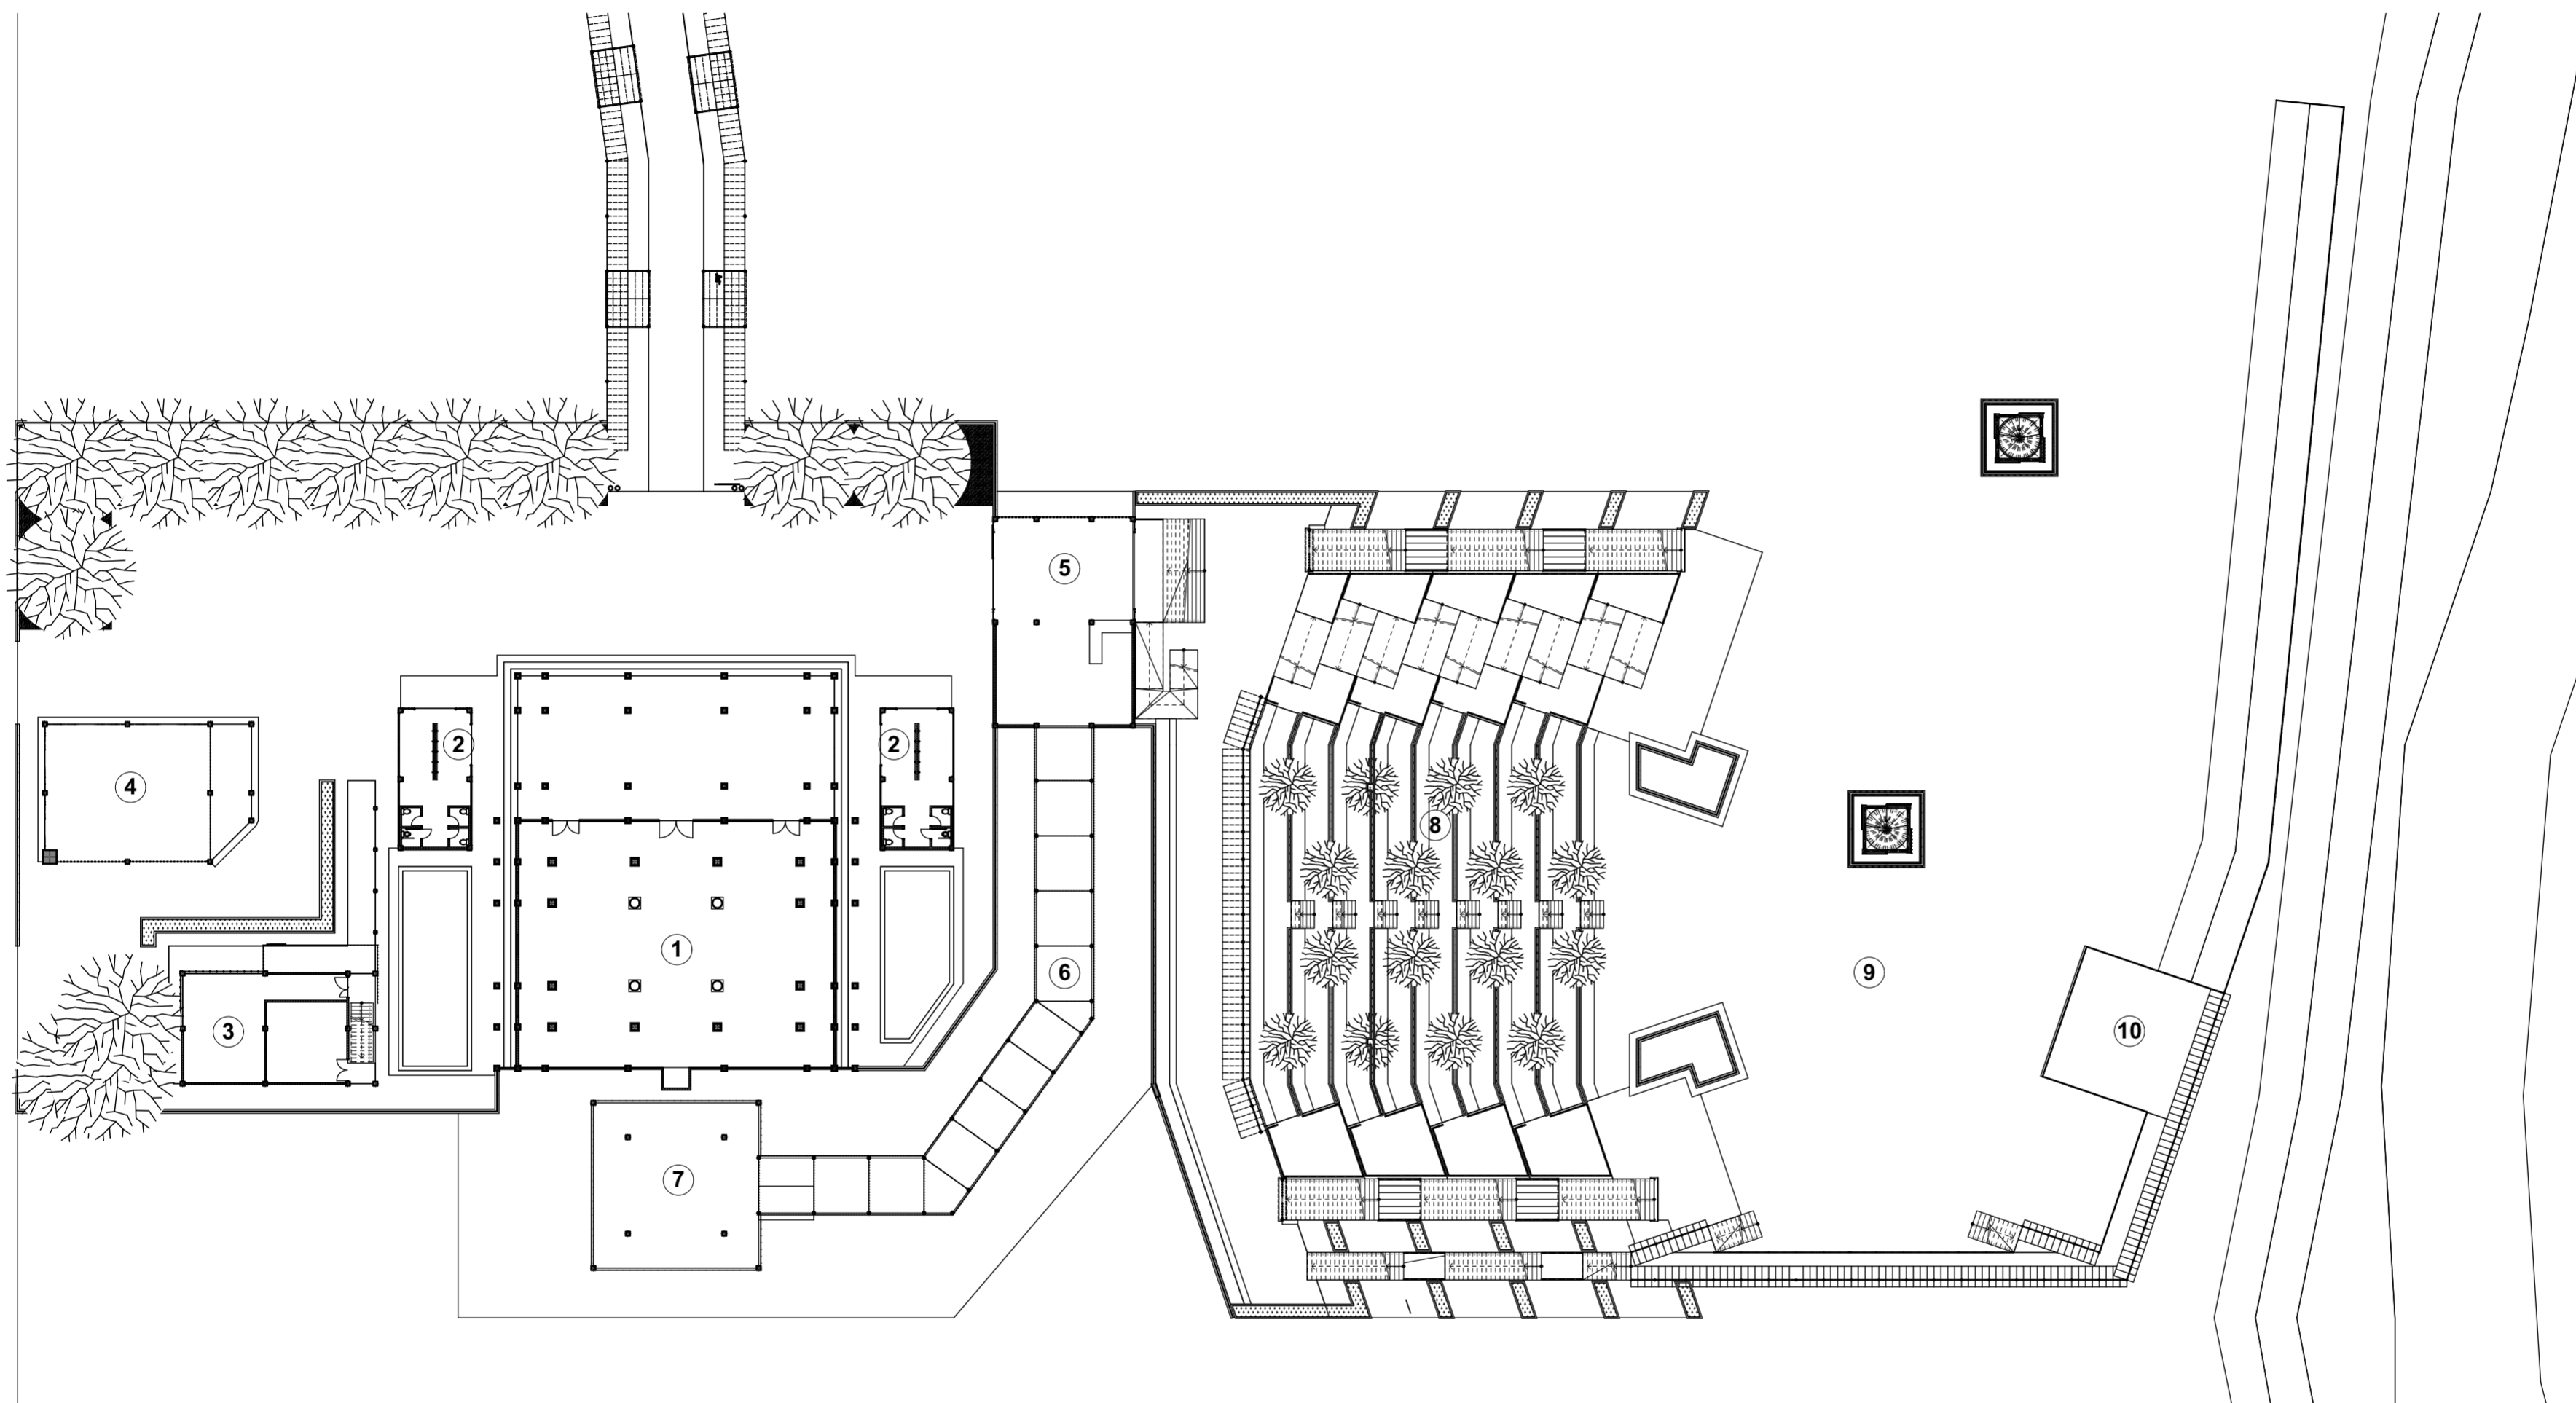

LEGENDA :

- 1 : MASJID
- 2 : TEMPAT WUDHU & TOILET
- 3 : KANTOR
- 4 : PENDOPO
- 5 : GERBANG
- 6 : KORIDOR
- 7 : MAKAM KI AGENG GRIBIG
- 8 : AMPHITHEATER
- 9 : AREA SEBARAN APEM
- 10 : PANGGUNG VIP



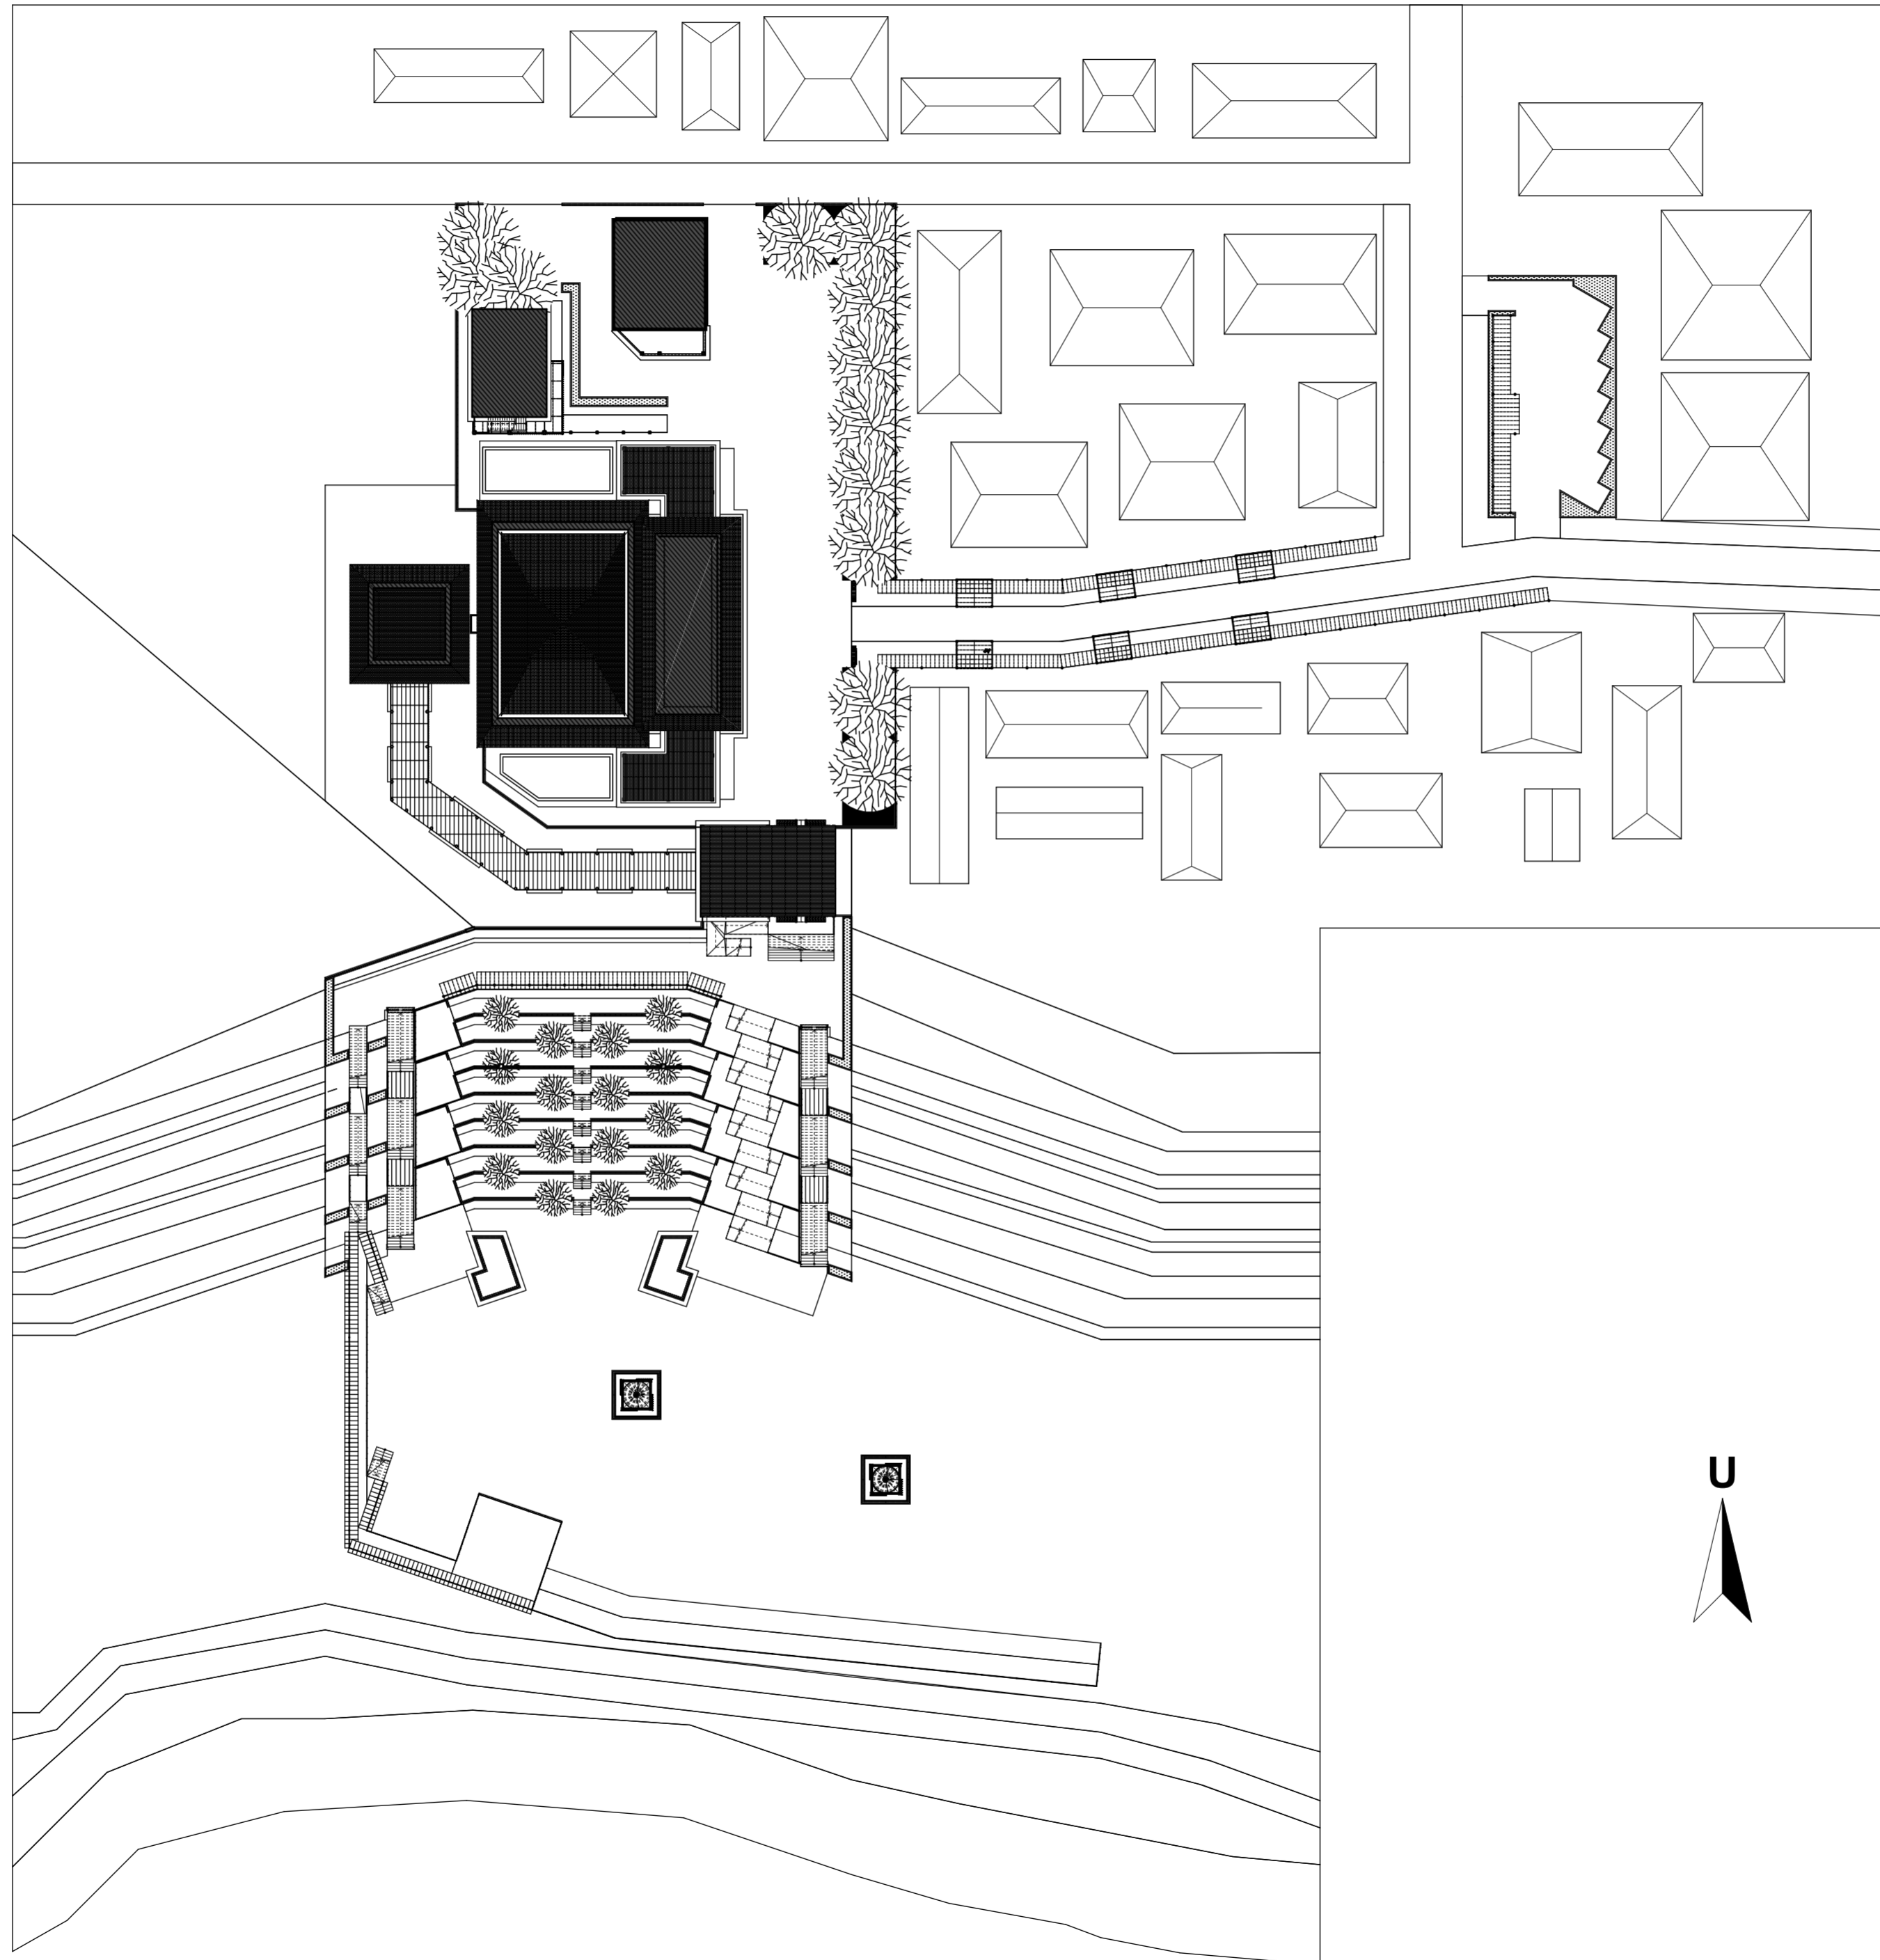

BACHELOR FINAL PROJECT

Department of Architecture
Faculty of Civil Engineering
and Planning

UNIVERSITAS ISLAM INDONESIA

PROJECT NAME

Redesain Komplek Masjid Besar Jatinom Dengan Pendekatan Infill Desain

PROJECT YEAR

2018

PROJECT ADDRESS

Jalan Masjid Besar Jatinom,
Suran, Jatinom,
Kabupaten Klaten,
Jawa Tengah 57481

STUDENT NAME

Pungky Marhendra
Putra Perwira

NIM

13512185

LECTURE

Dr.Ing. Putu Ayu P.
Agustiananda. ST.MA.


DRAWING TITLE

SITUASI


DRAWING SCALE

1:600


NOTE

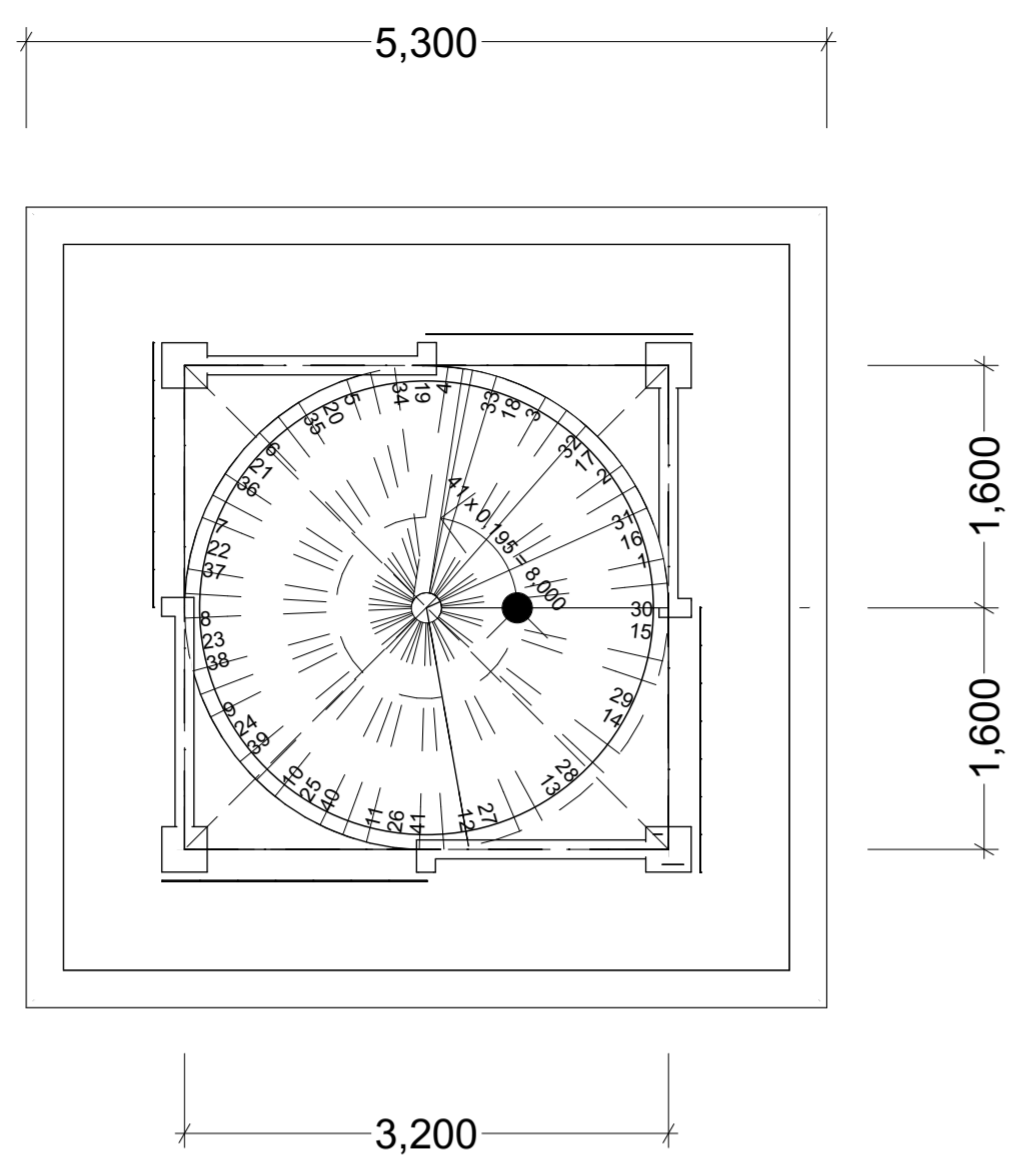



DENAH MENARA
 SKALA 1:50

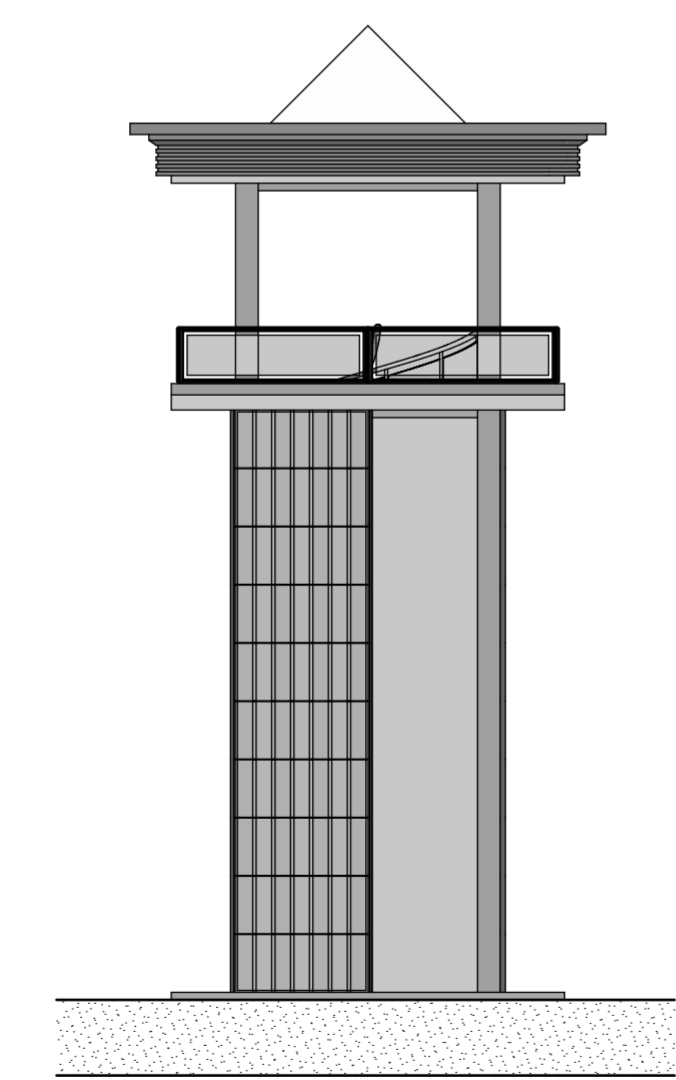


TAMPAK MENARA

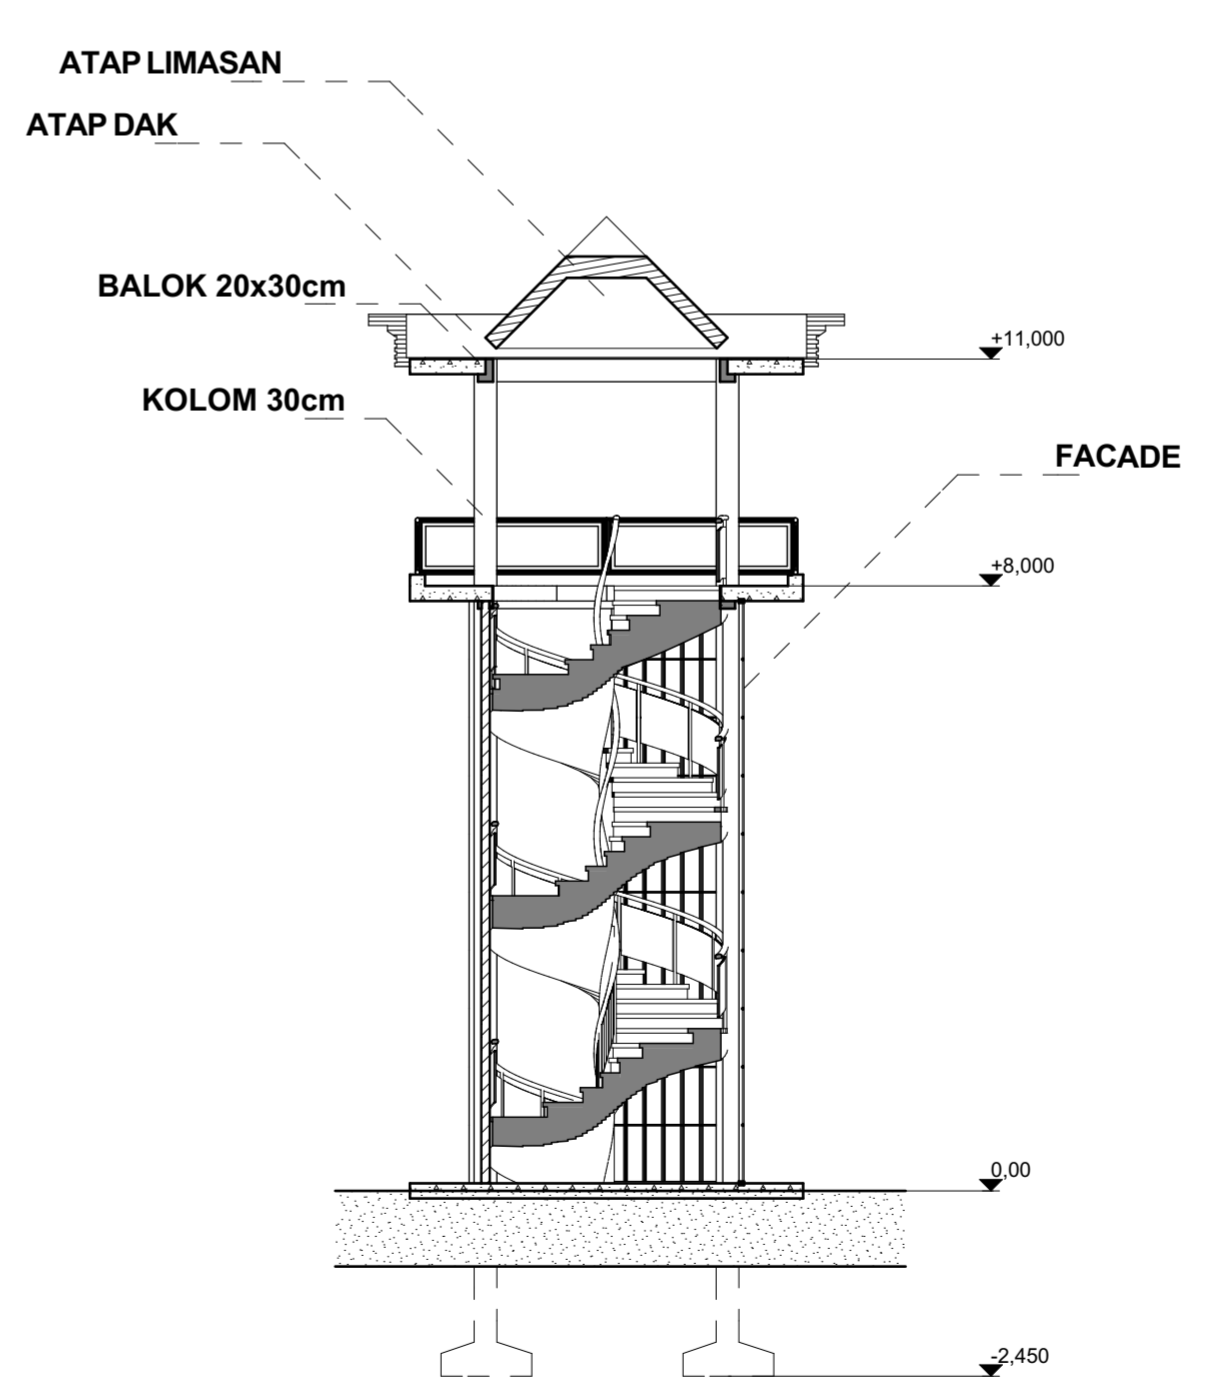


POTONGAN MENARA

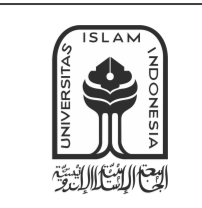

BACHELOR FINAL PROJECT

Department of Architecture
Faculty of Civil Engineering and Planning

UNIVERSITAS ISLAM INDONESIA

PROJECT NAME

Redesain Komplek Masjid Besar Jatinom Dengan Pendekatan Infill Desain

PROJECT YEAR

2018

PROJECT ADDRESS

Jalan Masjid Besar Jatinom, Suran, Jatinom, Kabupaten Klaten, Jawa Tengah 57481

STUDENT NAME

Pungky Marhendra Putra Perwira

NIM

13512185

LECTURE

Dr.Ing. Putu Ayu P. Agustiananda. ST.MA.

DRAWING TITLE

POTONGAN KORIDOR MAKAM

DRAWING SCALE

1:100

NOTE



BACHELOR FINAL PROJECT

Department of Architecture
Faculty of Civil Engineering
and Planning

UNIVERSITAS ISLAM INDONESIA

PROJECT NAME

Redesain Komplek Masjid Besar Jatinom Dengan Pendekatan Infill Desain

PROJECT YEAR

2018

PROJECT ADDRESS

Jalan Masjid Besar Jatinom,
Suran, Jatinom,
Kabupaten Klaten,
Jawa Tengah 57481

STUDENT NAME

Pungky Marhendra
Putra Perwira

NIM

13512185

LECTURE

Dr.Ing. Putu Ayu P.
Agustiananda. ST.MA.


DRAWING TITLE

RENCANA RAMP

DRAWING SCALE

1:400

NOTE

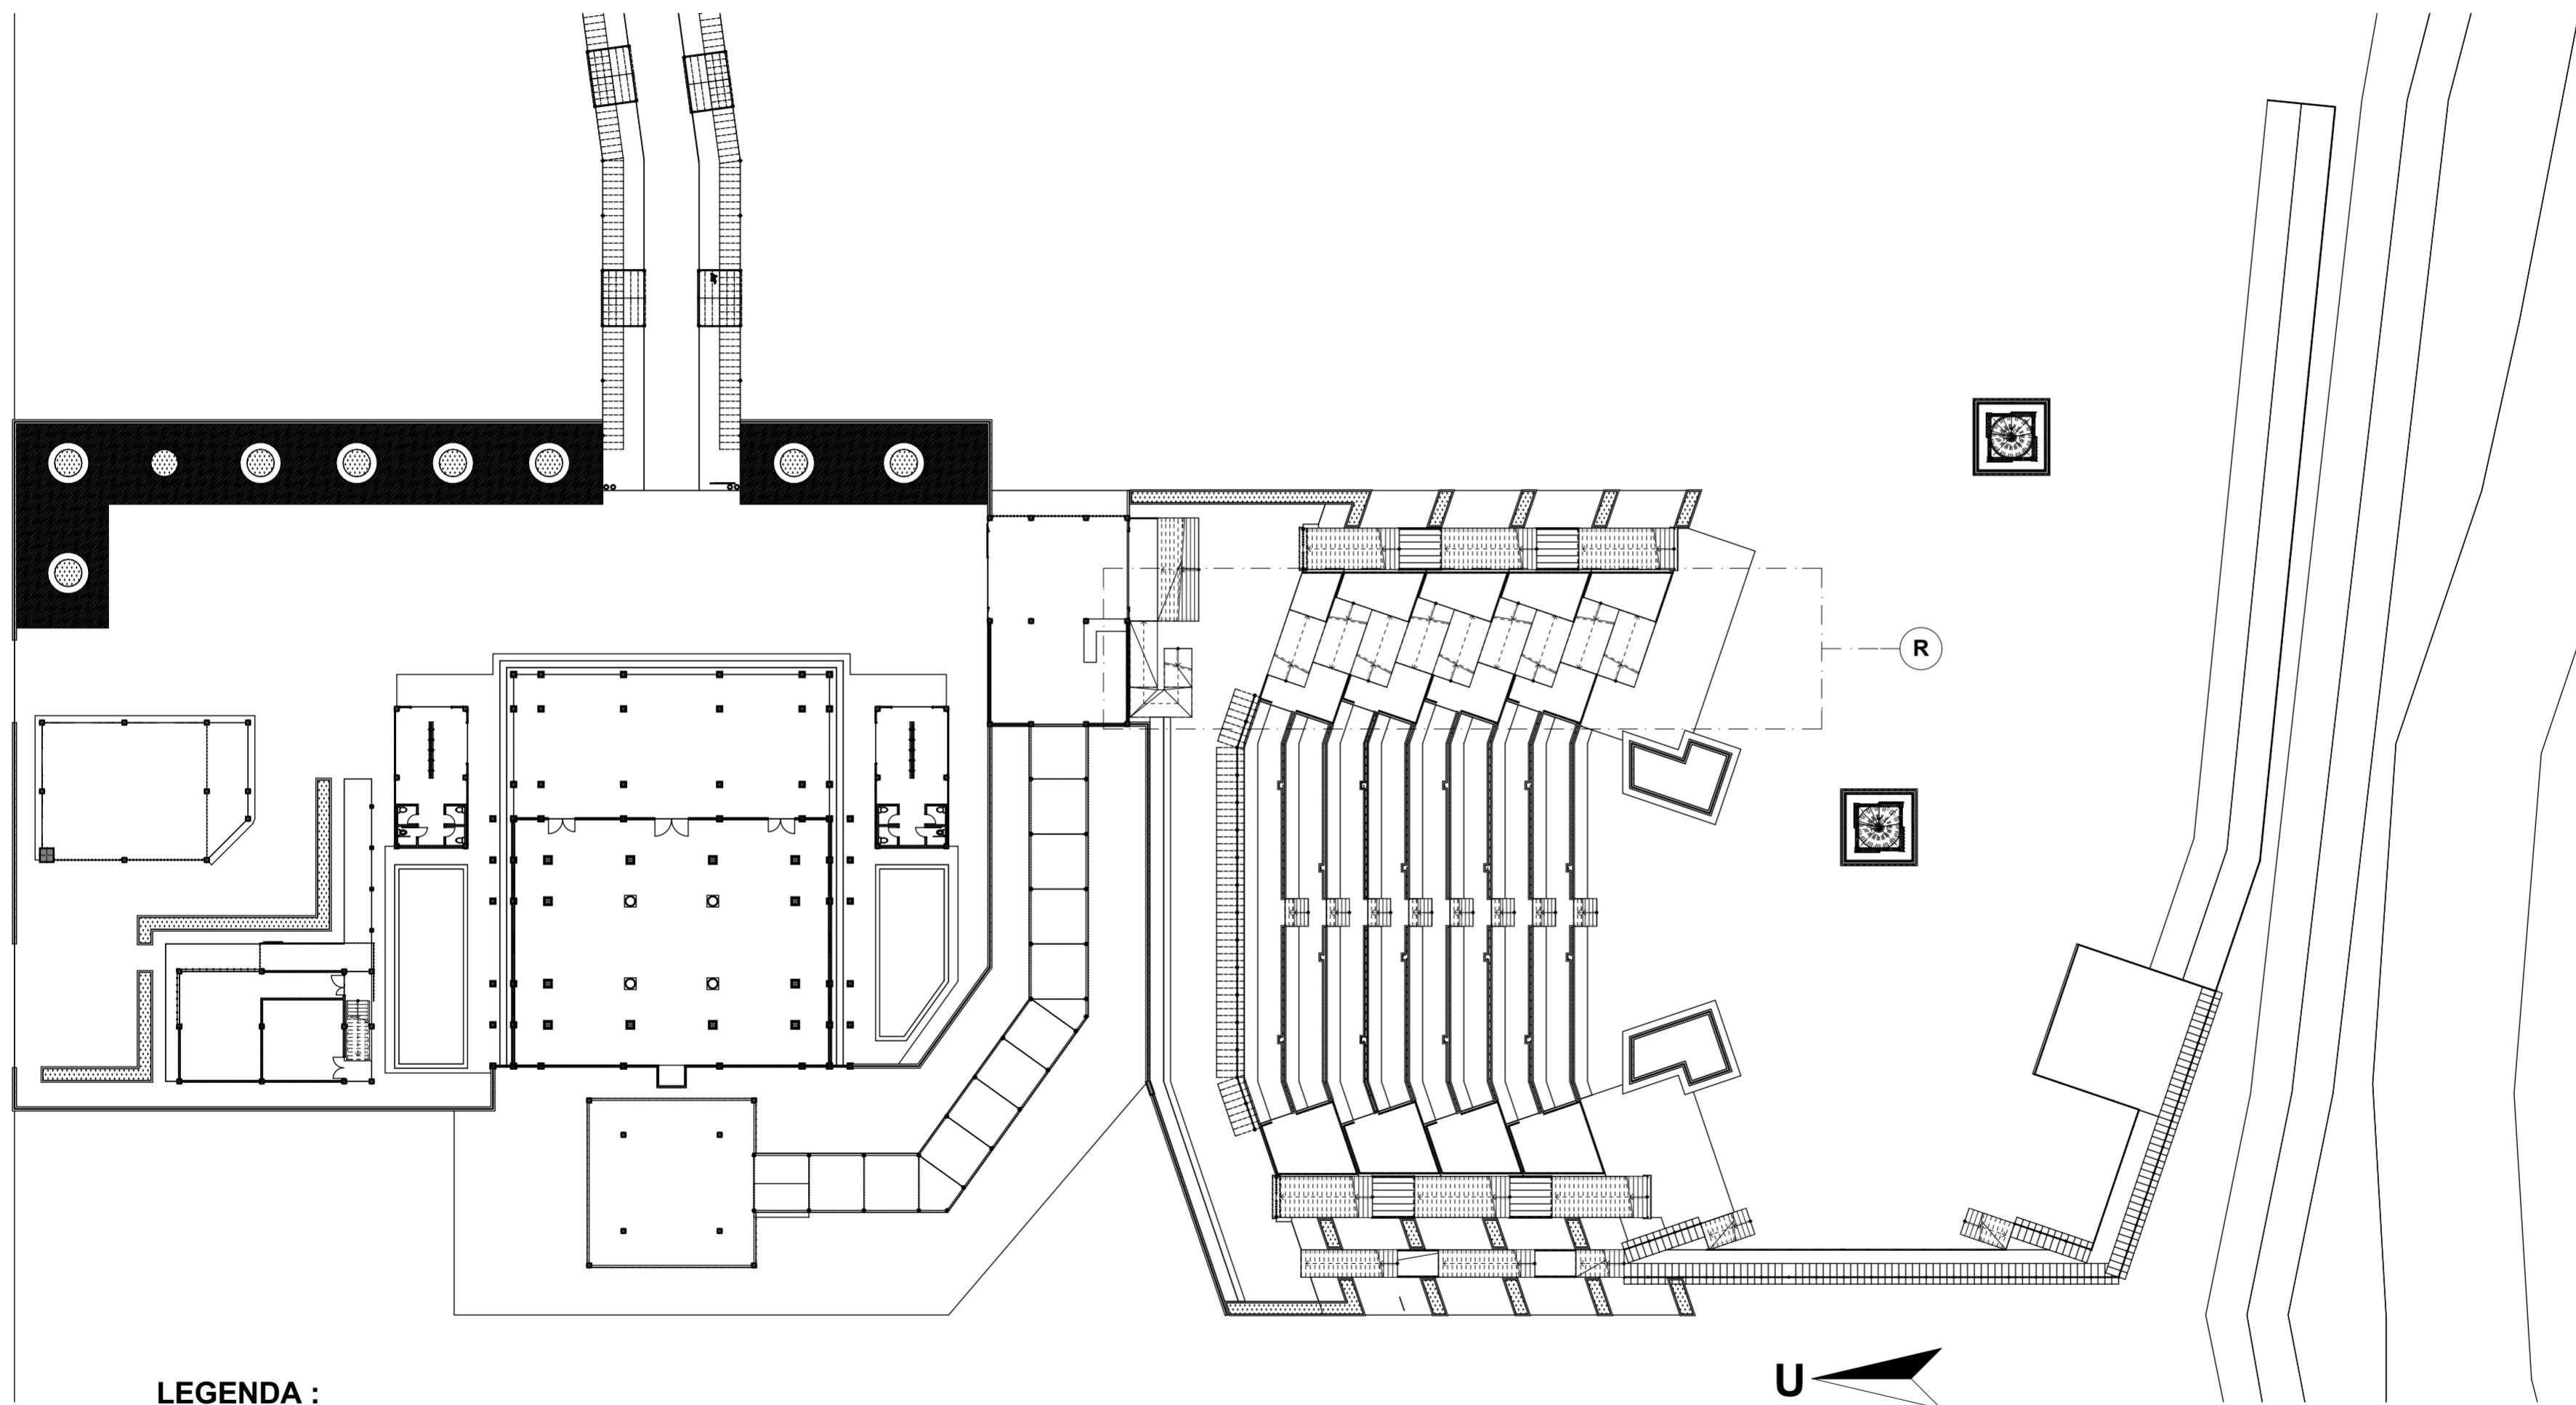

LEGENDA :

- - - - - : AREA RAMP



BACHELOR FINAL PROJECT

Department of Architecture
Faculty of Civil Engineering
and Planning

UNIVERSITAS ISLAM INDONESIA

PROJECT NAME

Redesain Komplek
Masjid Besar Jatinom
Dengan Pendekatan
Infill Desain

PROJECT YEAR

2018

PROJECT ADDRESS

Jalan Masjid Besar Jatinom,
Suran, Jatinom,
Kabupaten Klaten,
Jawa Tengah 57481

STUDENT NAME

Pungky Marhendra
Putra Perwira

NIM

13512185

LECTURE

Dr.Ing. Putu Ayu P.
Agustiananda. ST.MA.


DRAWING TITLE

DETAIL RAMP


DRAWING SCALE

1:100




NOTE

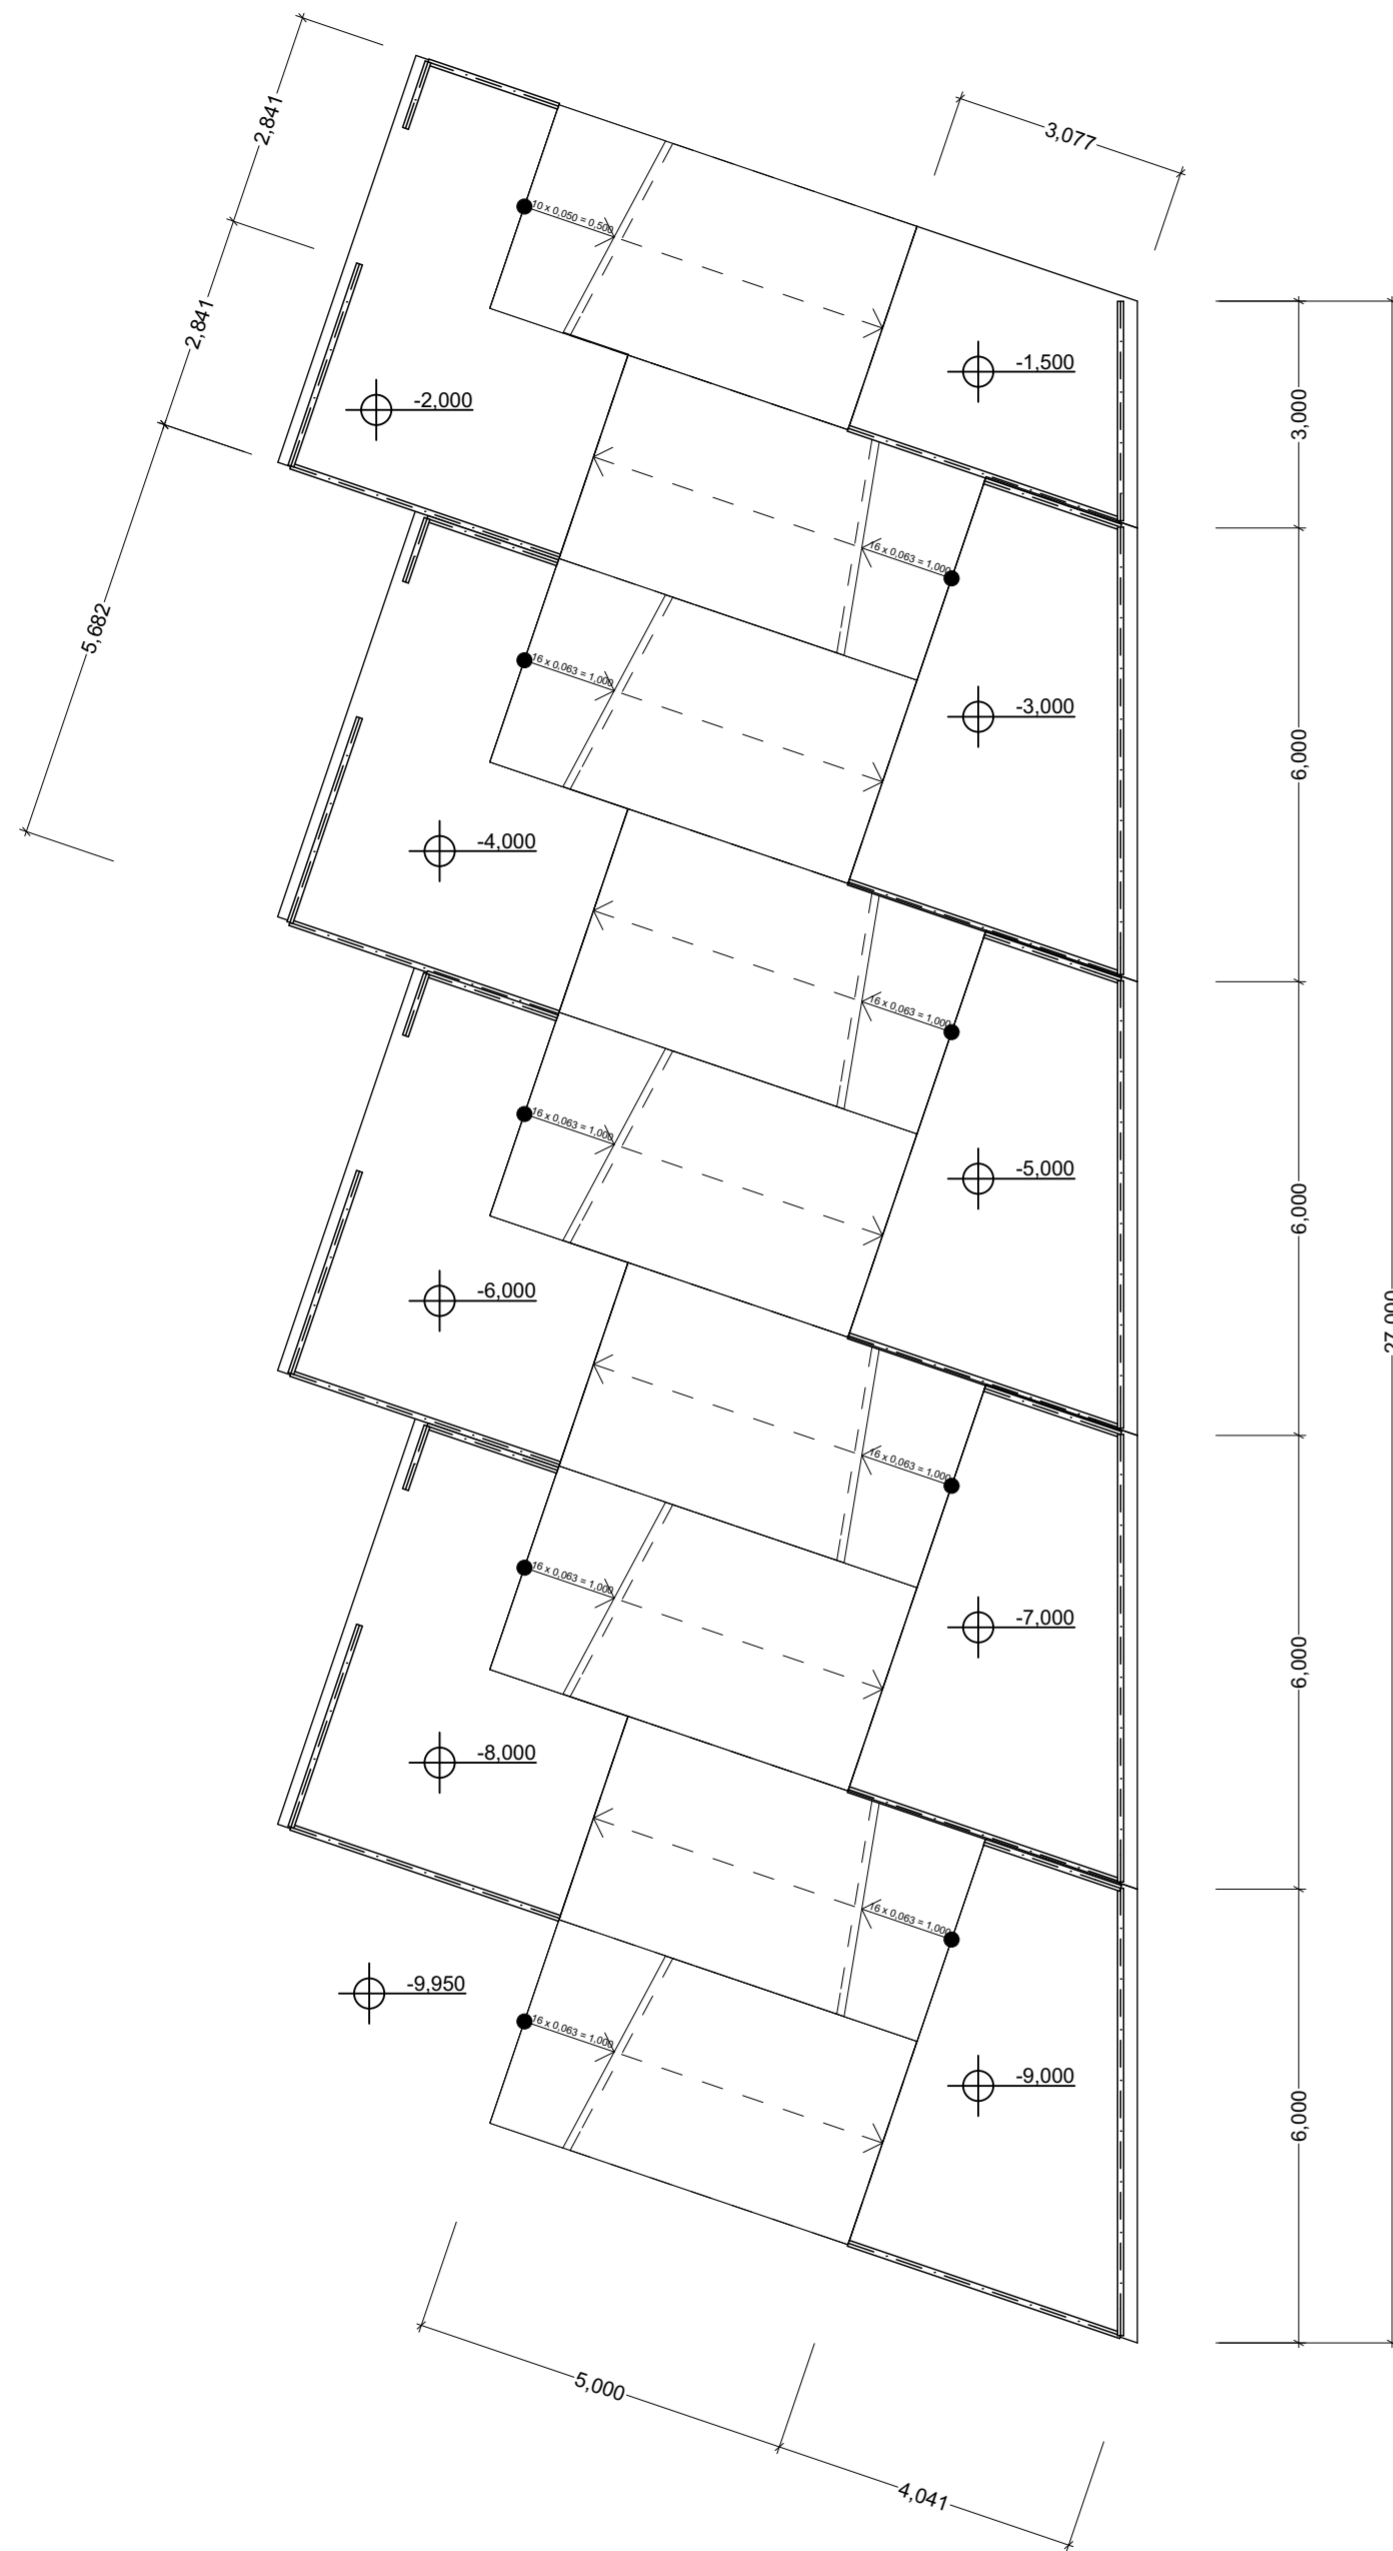

DENAH RAMP


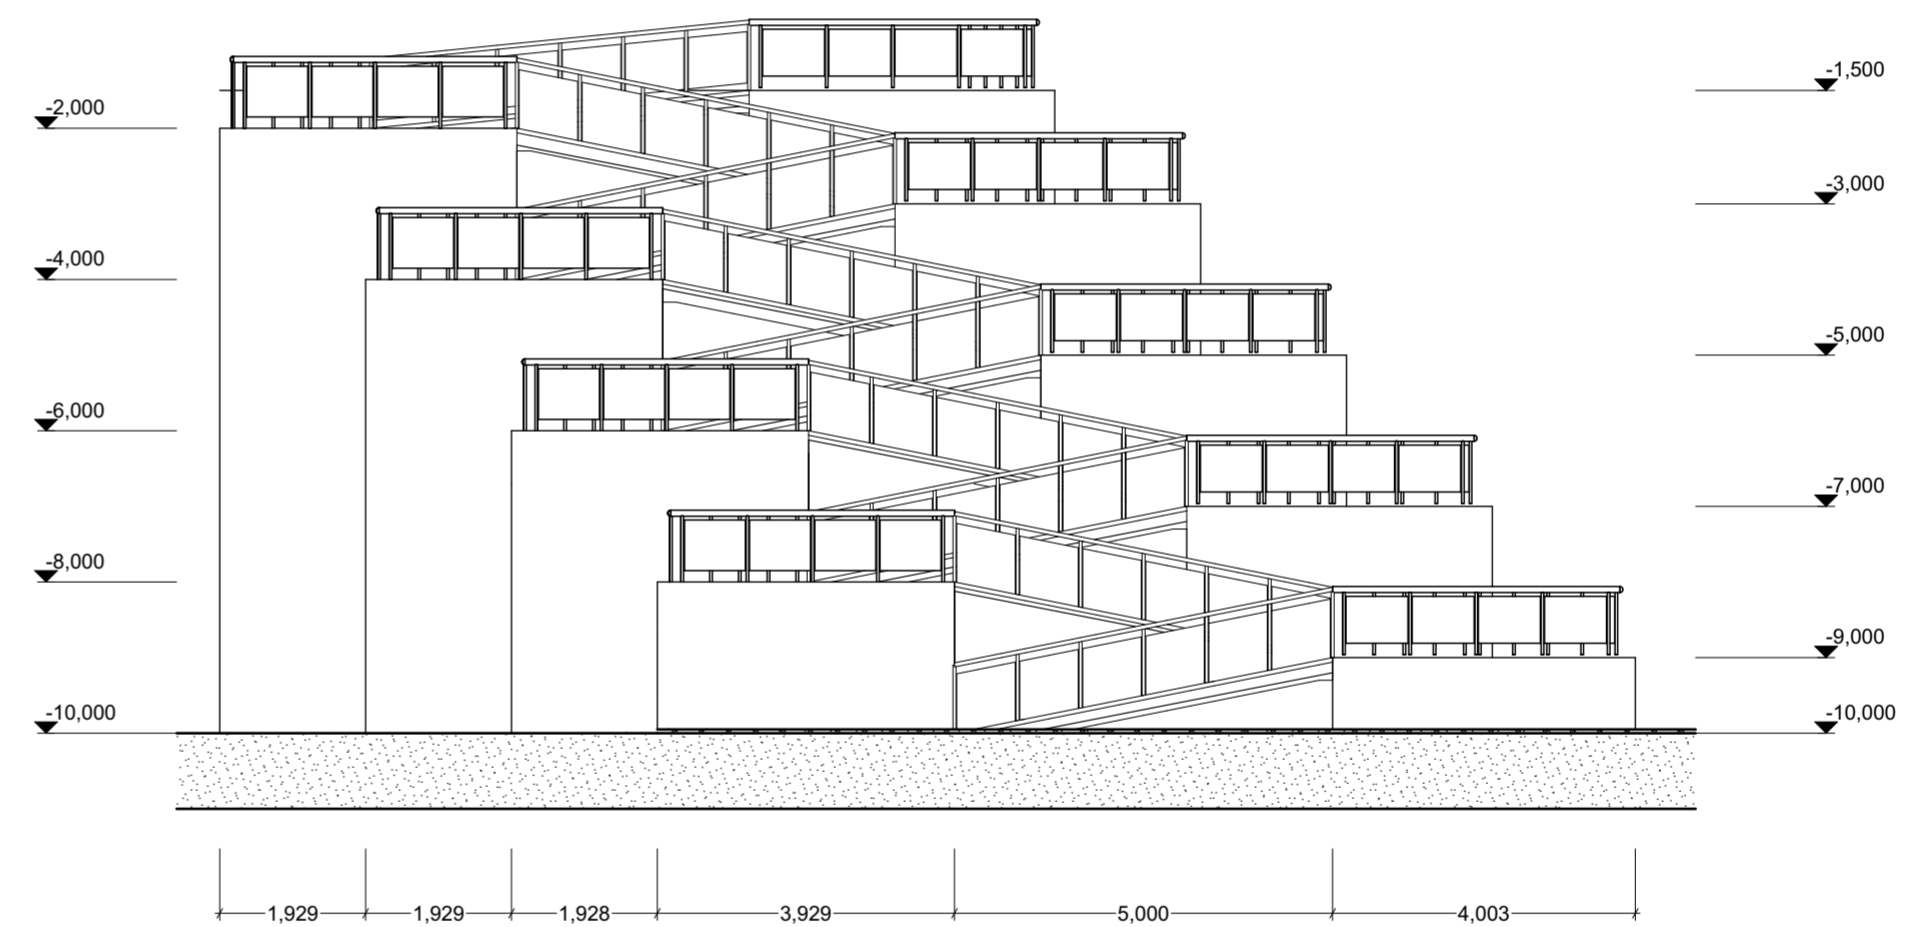


TAMPAK RAMP

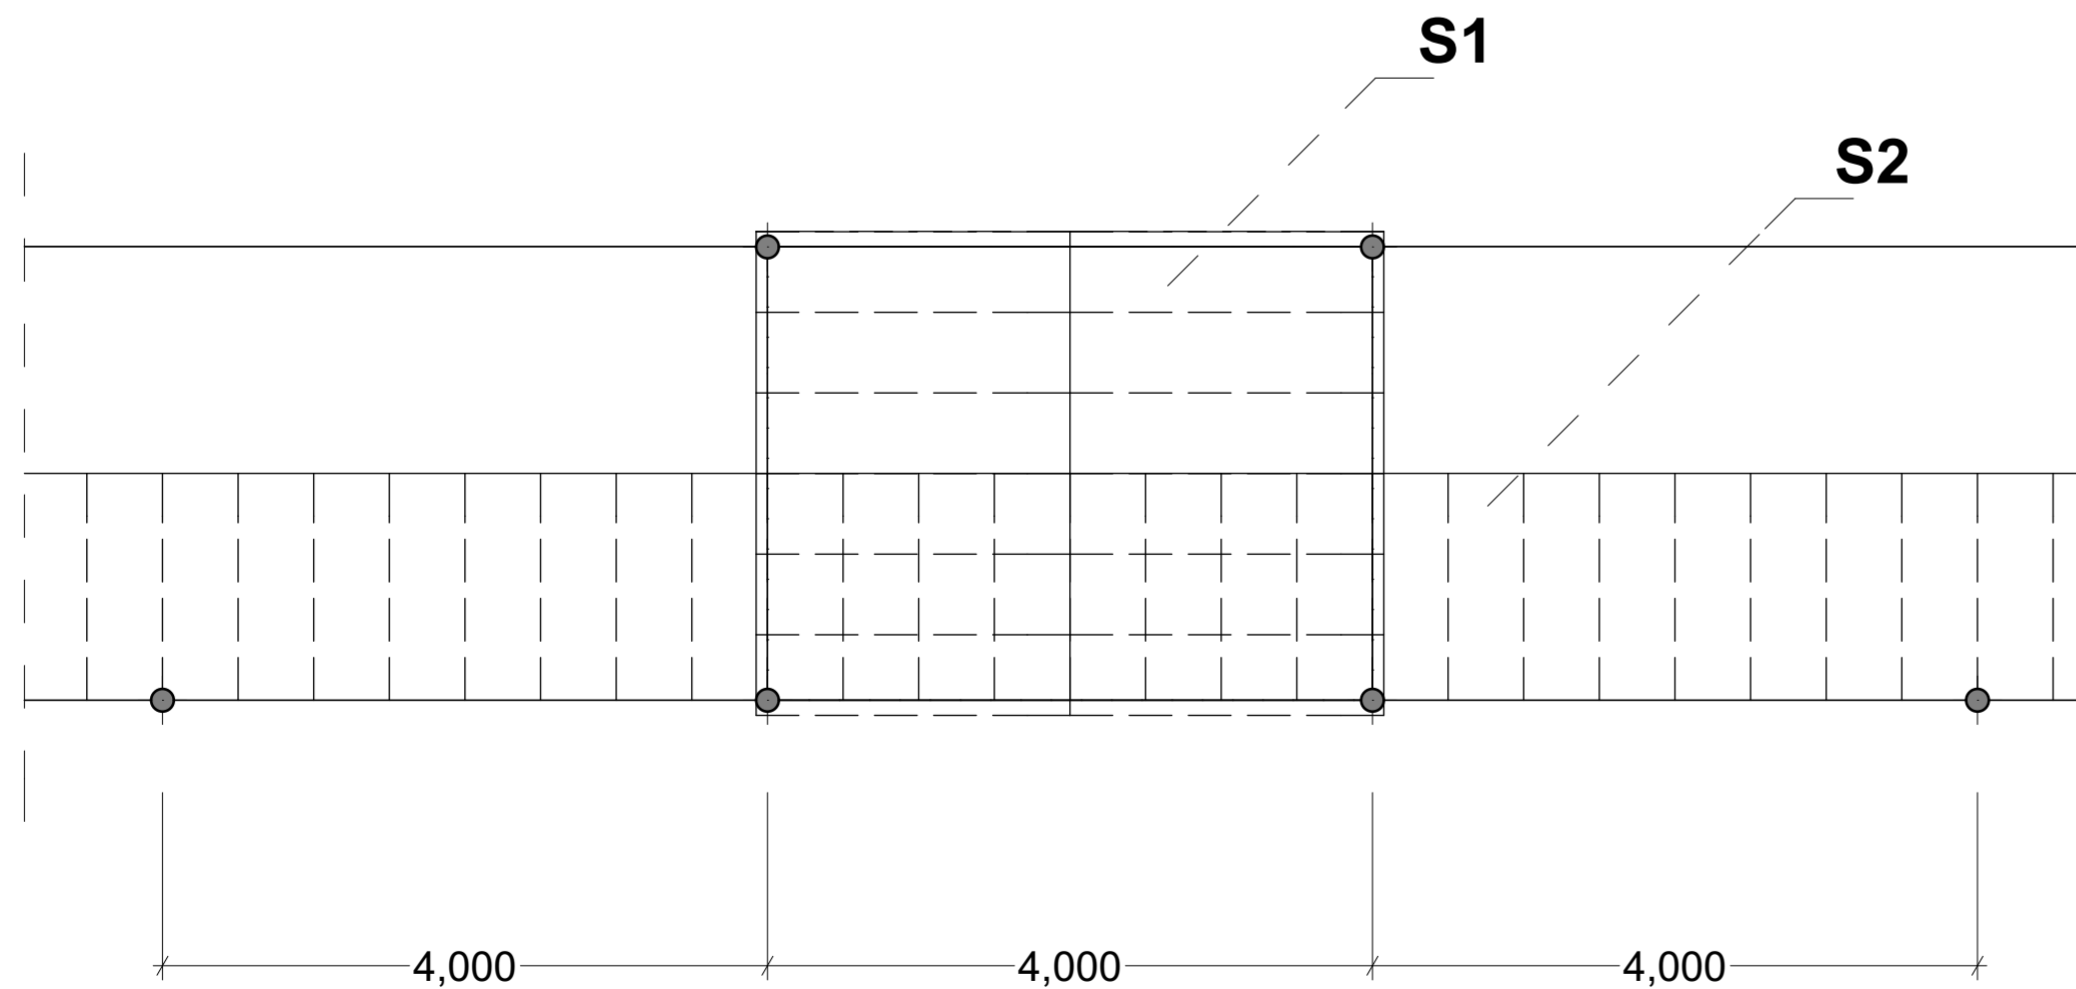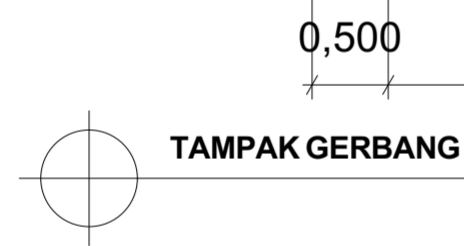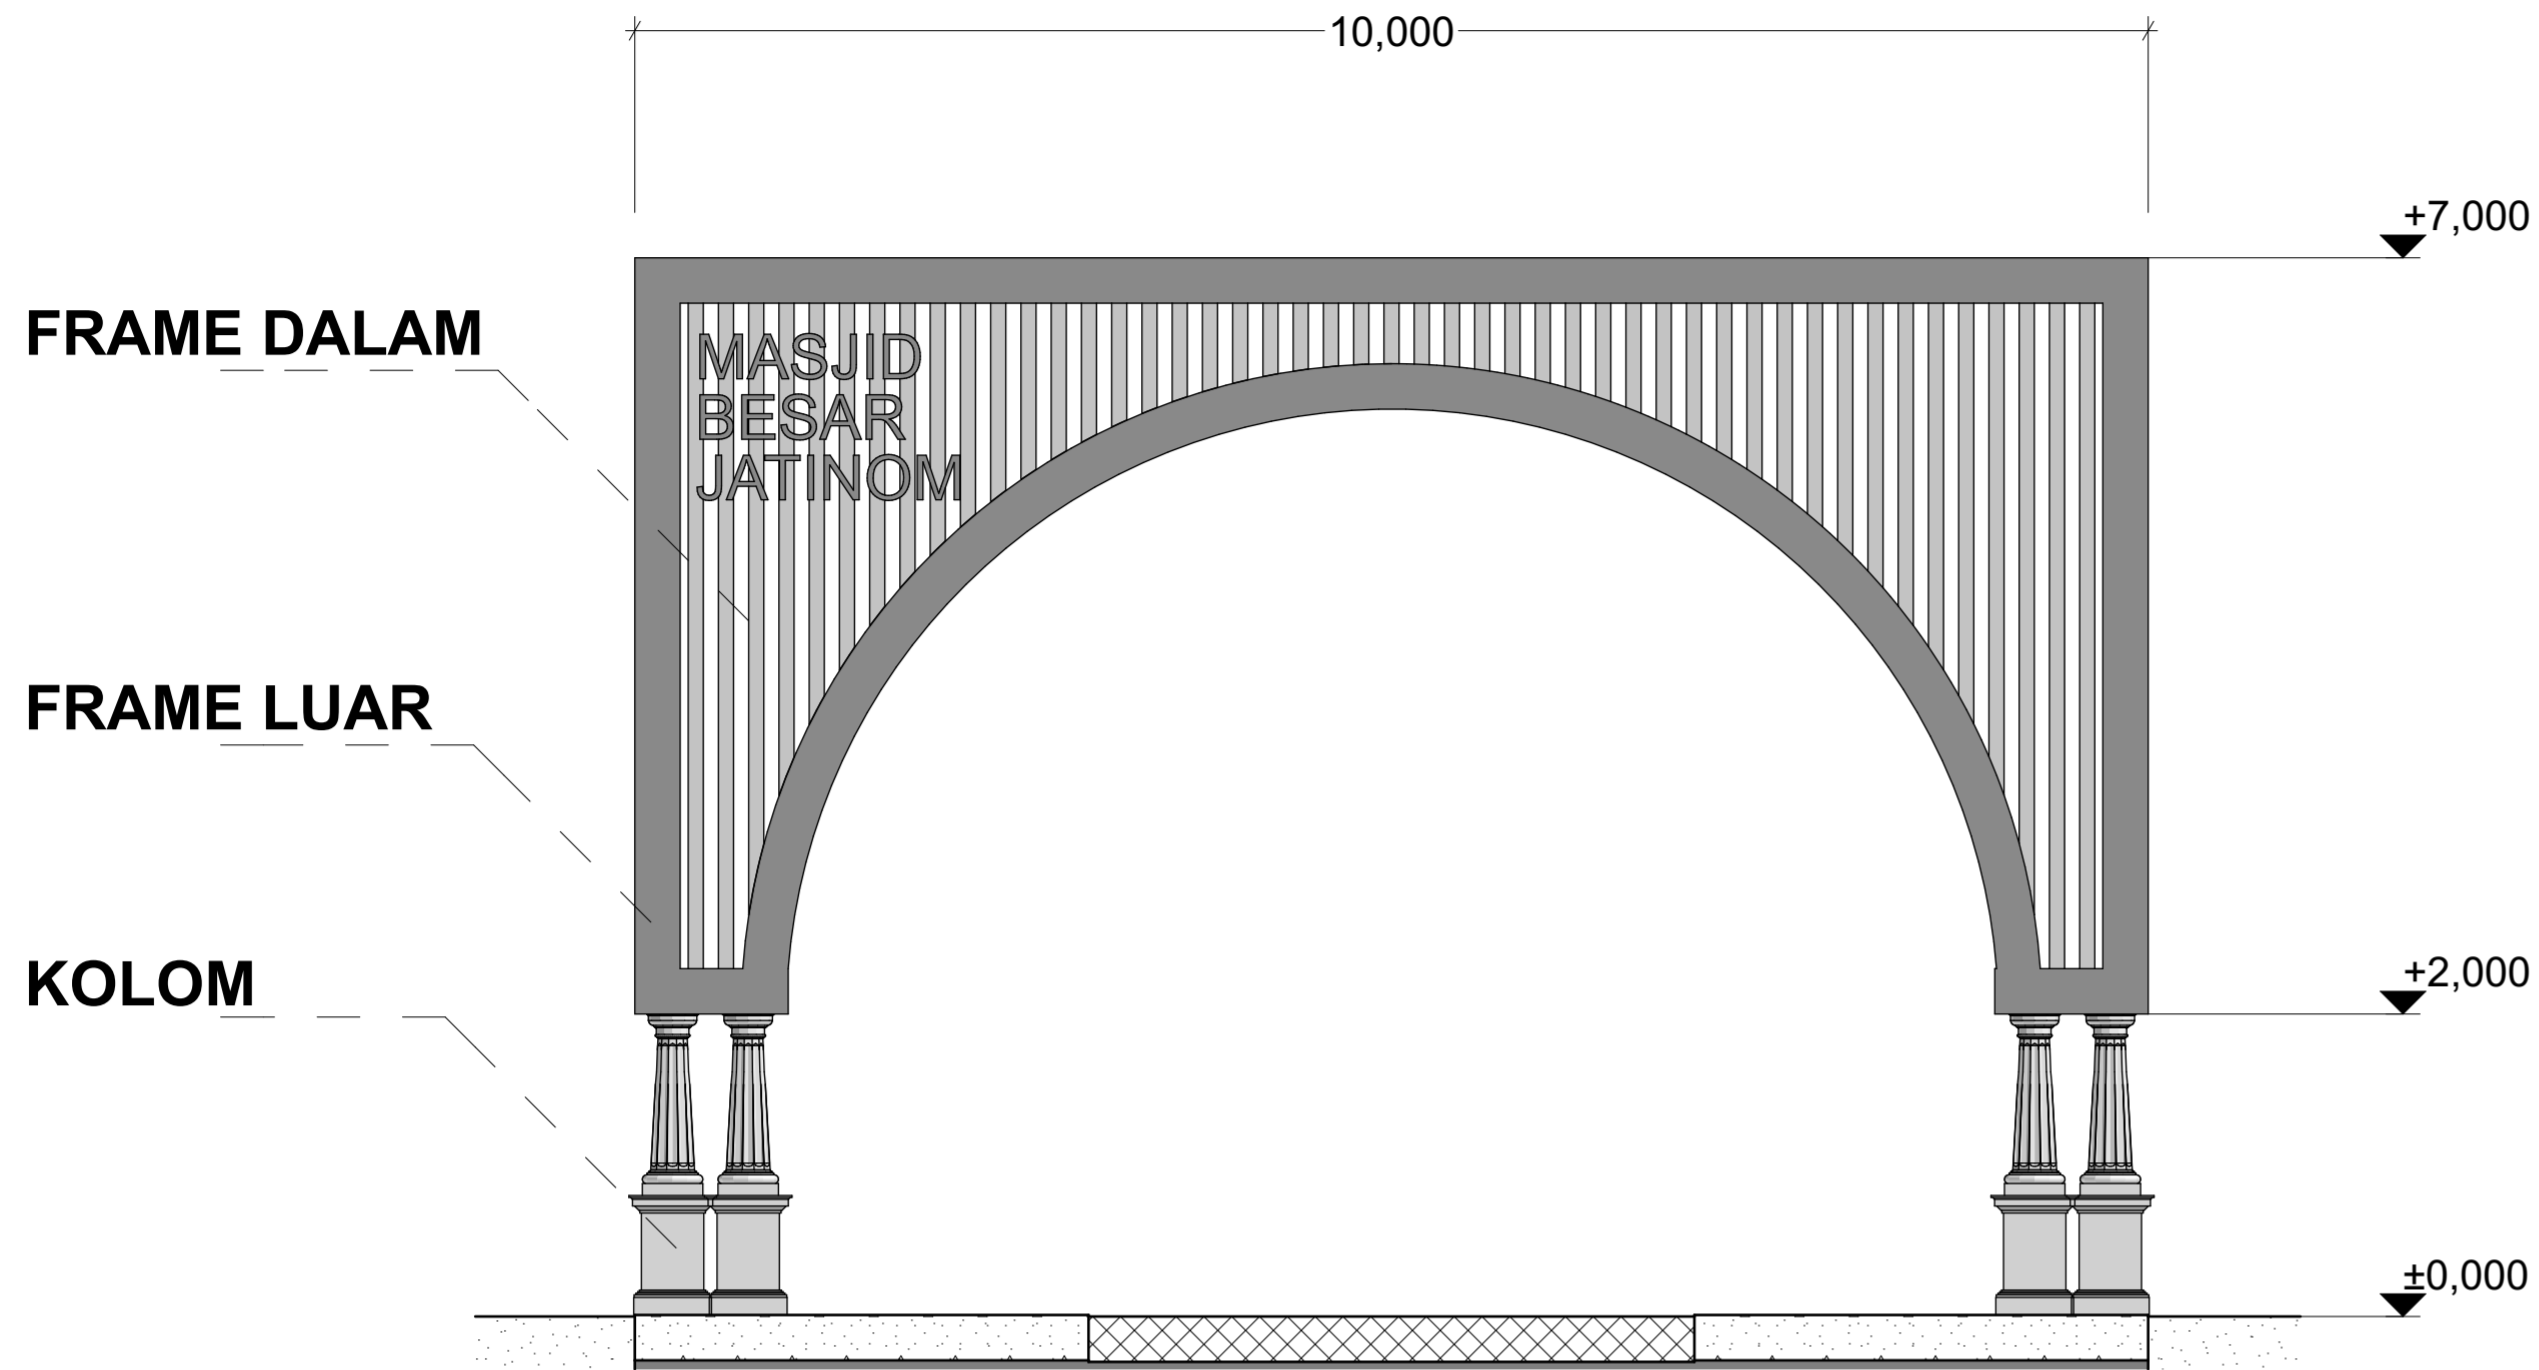

ATAP S1
ATAP S2
INTERIOR

KOLOM

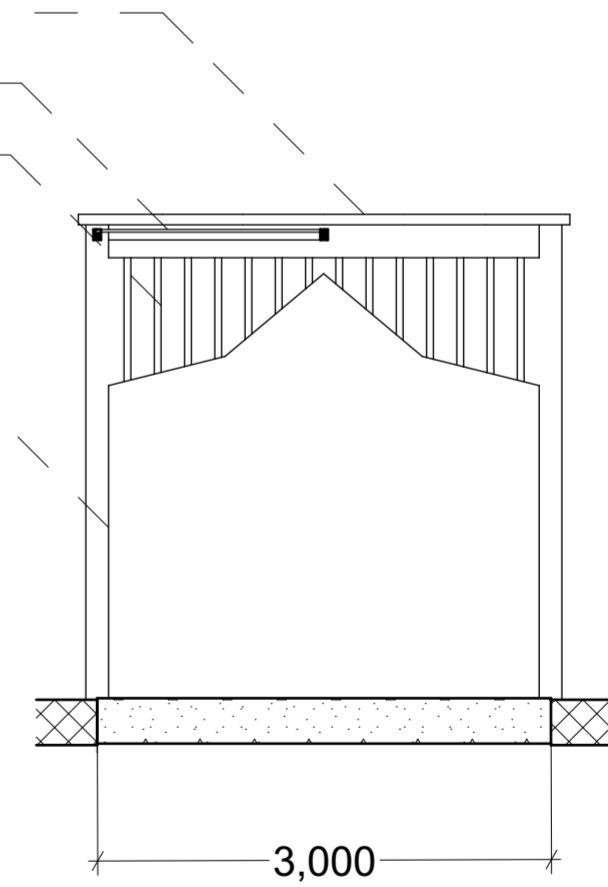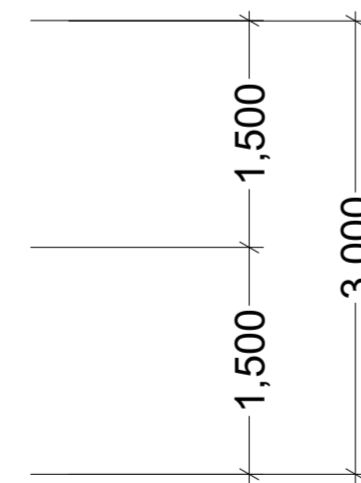

BACHELOR FINAL PROJECT

Departement of Architecture
Faculty of Civil Engineering
and Planning

UNIVERSITAS ISLAM INDONESIA

PROJECT NAME

Redesain Komplek
Masjid Besar Jatinom
Dengan Pendekatan
Infill Desain

PROJECT YEAR

2018

PROJECT ADDRESS

Jalan Masjid Besar Jatinom,
Suran, Jatinom,
Kabupaten Klaten,
Jawa Tengah 57481

STUDENT NAME

Pungky Marhendra
Putra Perwira

NIM

13512185

LECTURE

Dr.Ing. Putu Ayu P.
Agustiananda. ST.MA.

DRAWING TITLE

**DETAIL GERBANG
&
SHELTER**

DRAWING SCALE

1:50

NOTE