



**BACHELOR FINAL PROJECT**

Department of Architecture  
Faculty of Civil Engineering and Planning

UNIVERSITAS ISLAM INDONESIA

**PROJECT NAME**

Redesain Komplek Masjid Besar Jatinom Dengan Pendekatan Infill Desain

**PROJECT YEAR**

2018

**PROJECT ADDRESS**

Jalan Masjid Besar Jatinom, Suran, Jatinom, Kabupaten Klaten, Jawa Tengah 57481

**STUDENT NAME**

Pungky Marhendra Putra Perwira

**NIM**

13512185

**LECTURE**

Dr.Ing. Putu Ayu P. Agustiananda. ST.MA.


**DRAWING TITLE**

**TAMPAK TIMUR & SELATAN KAWASAN**


**DRAWING SCALE**

1:400

**NOTE**

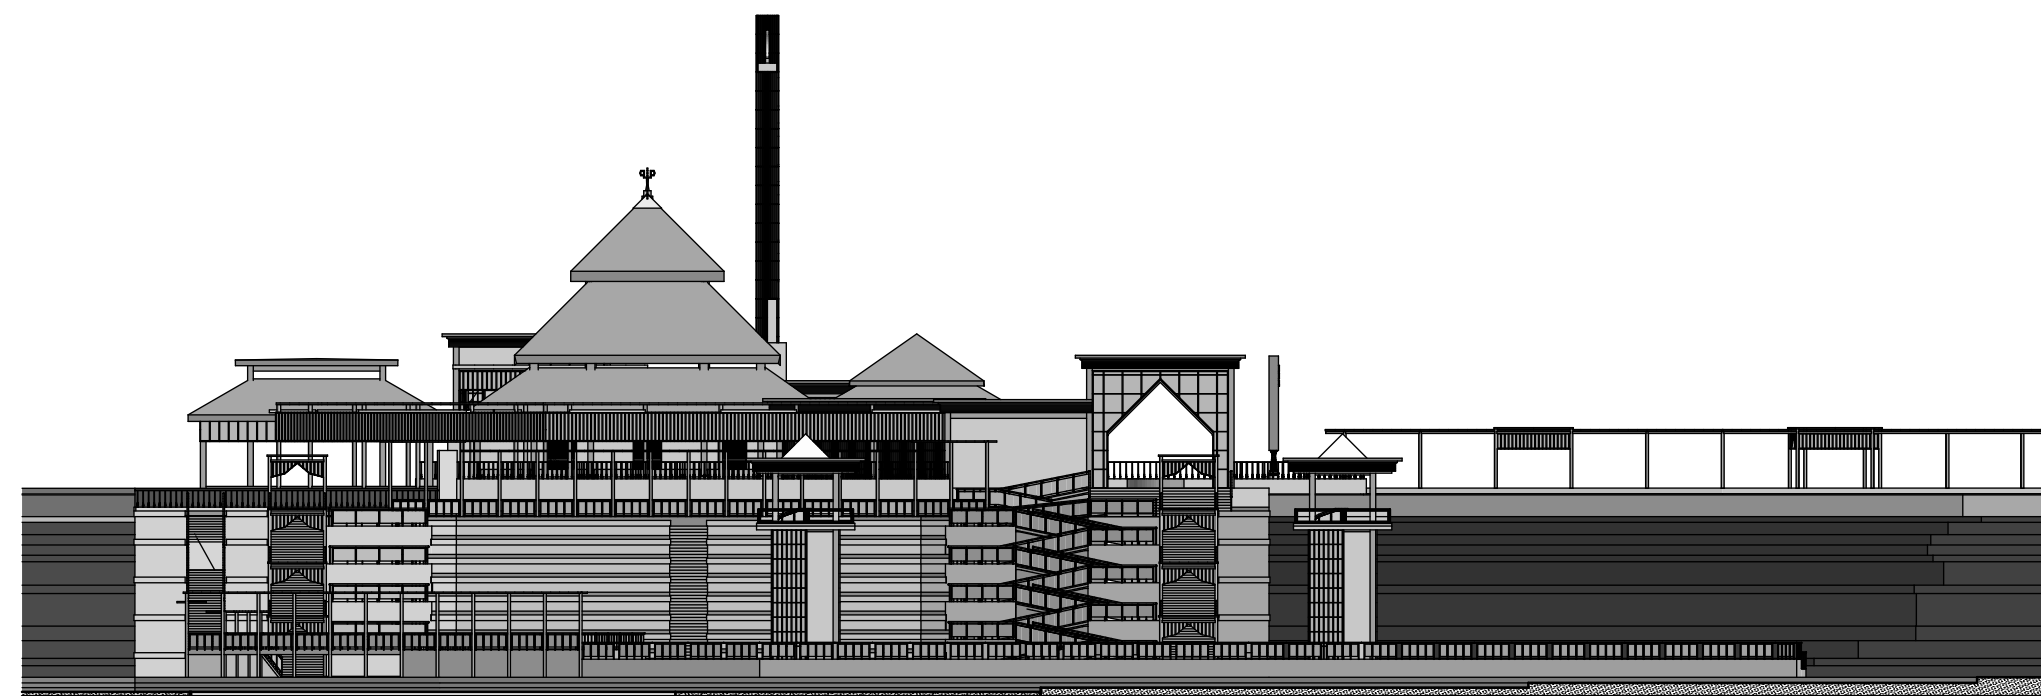

TAMPAK SELATAN KAWASAN

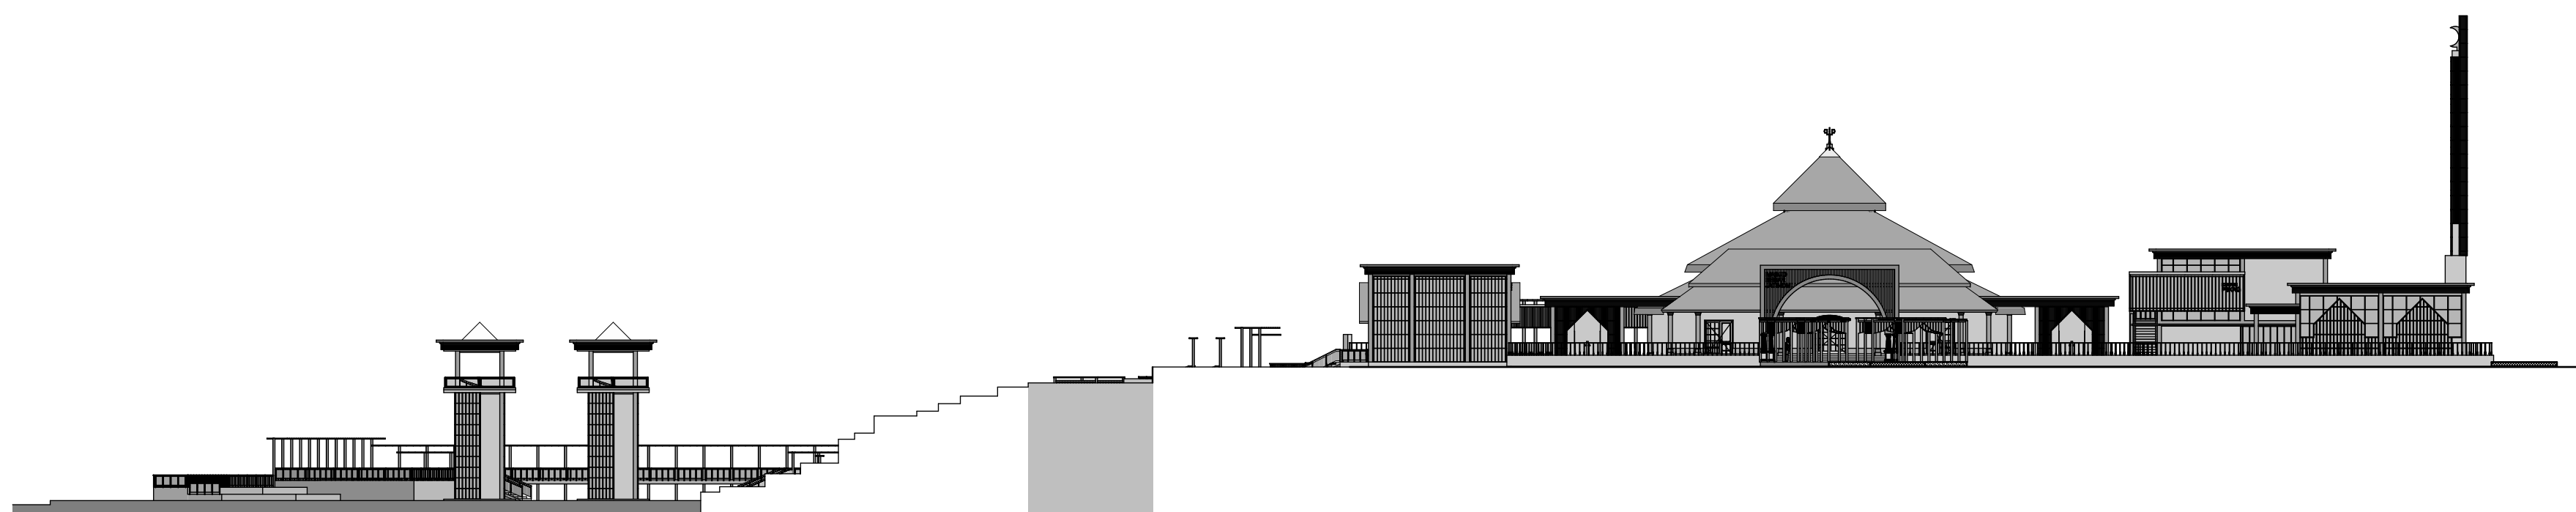

TAMPAK TIMUR KAWASAN