




TAMPAK ATAS

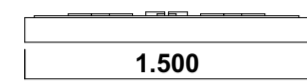


TAMPAK SAMPING

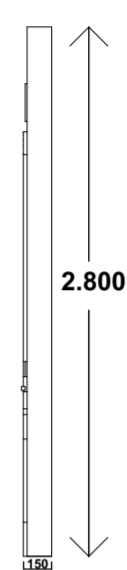

TAMPAK DEPAN

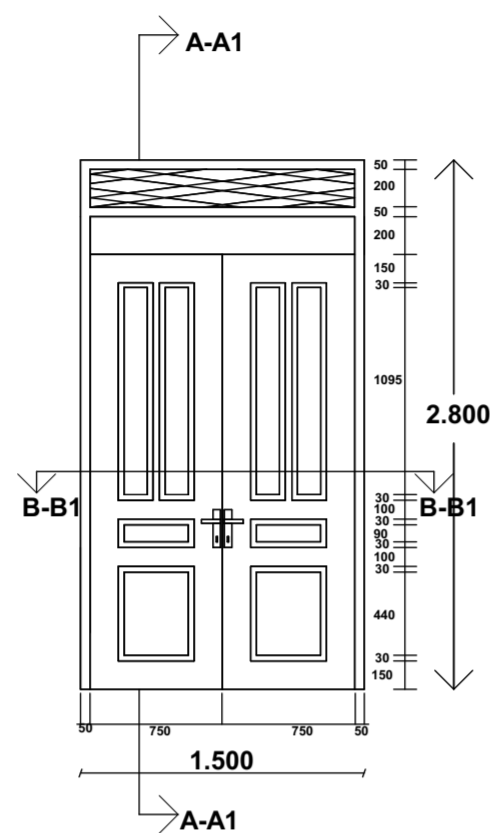

POT A-A1

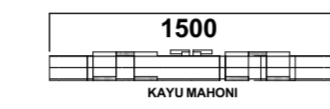


POT B-B1




TAMPAK ATAS




TAMPAK SAMPING

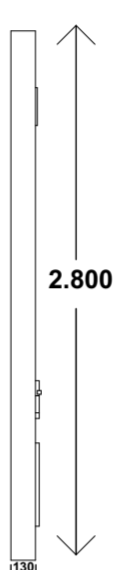

TAMPAK DEPAN

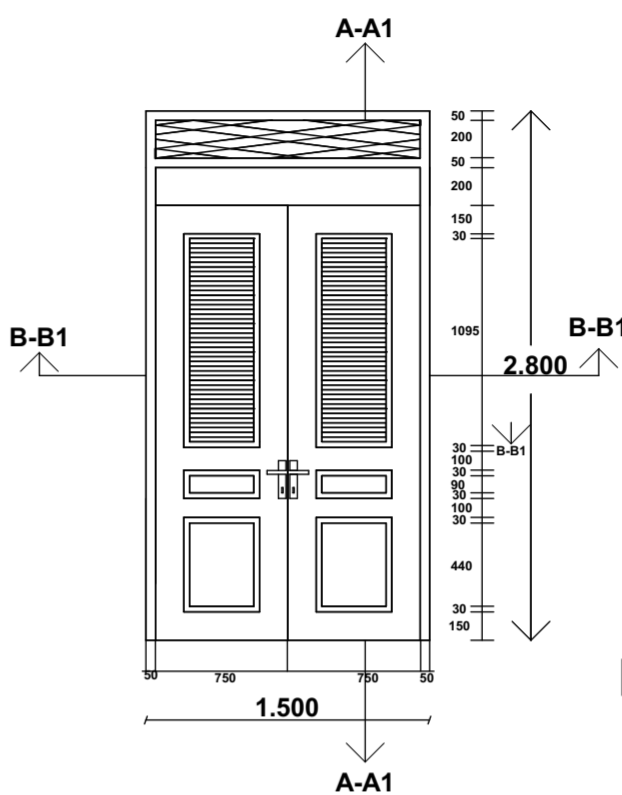


POT A-A1

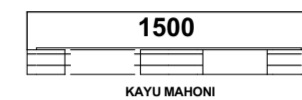


POT B-B1




TAMPAK ATAS

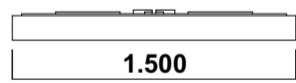

TAMPAK SAMPING

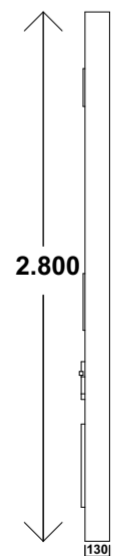

TAMPAK DEPAN

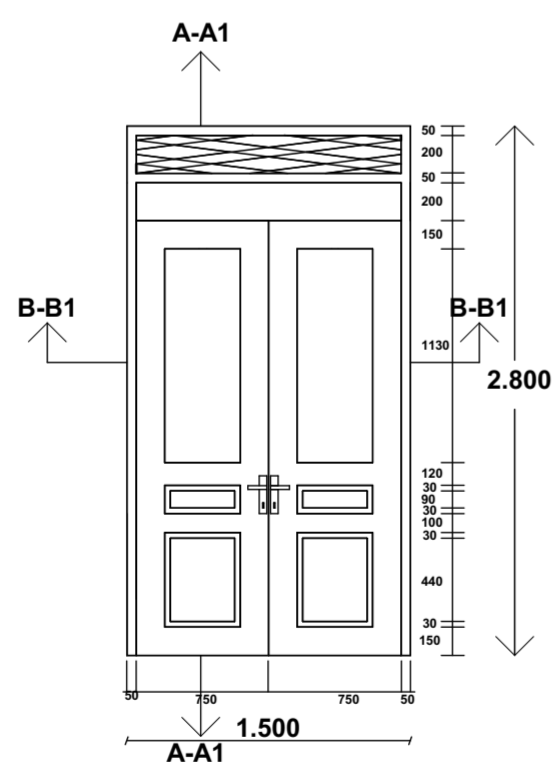


POT A-A1




POT B-B1



PINTU 1

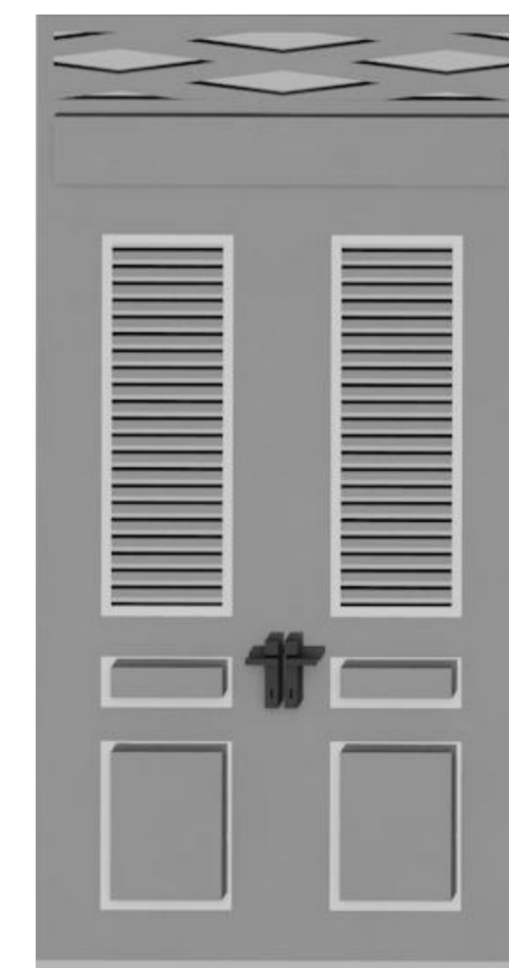

PINTU 2

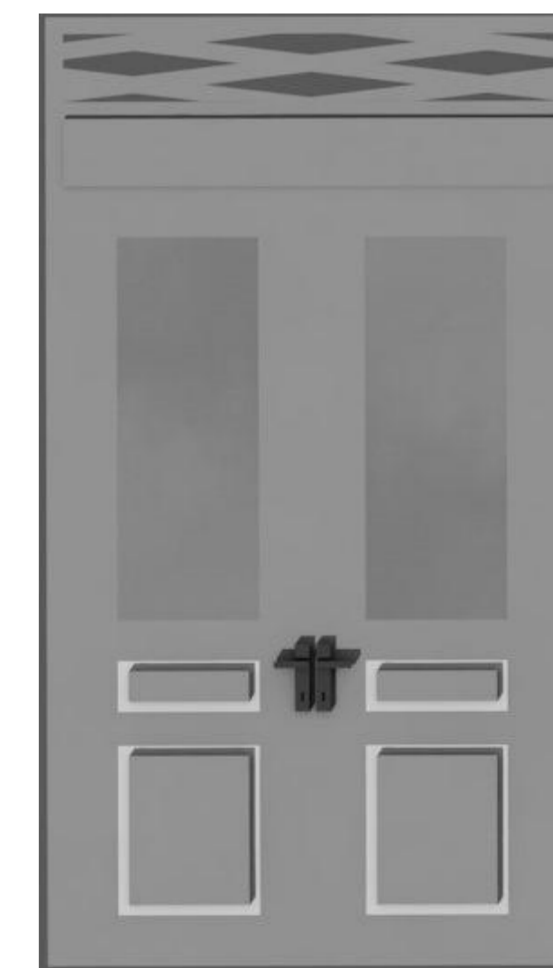


PINTU 3



PROJECT NAME	REDESAIN PONDOK PESANTREN AL-ISHLAH TAJUG
LOCATION	Jl. Sudimampir Balongan, Indramayu Jawa Barat

ACKNOWLEDGED BY	
MENTOR LECTURER	EXAMINER
Dr. Ing. Nensi Golda Yuli, ST MT	Dr. Ing. Putu Ayu P. Agustiananda ST. MT.

ARCHITECT
STUDENT NAME
Nurlela Fatmawati 14512183


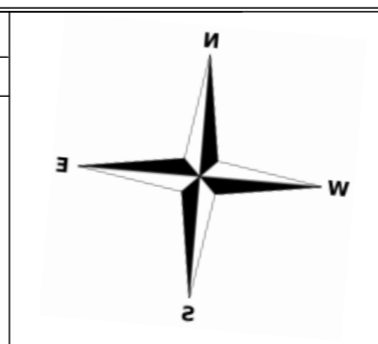


DRAWN BY
Nurlela Fatmawati



SCALE
1:40

PAGE NUMBER
TOTAL PAGE

TAMPAK DEPAN

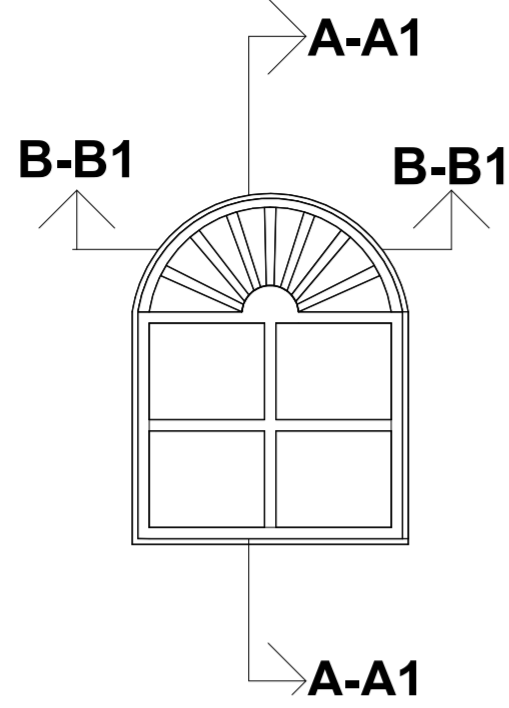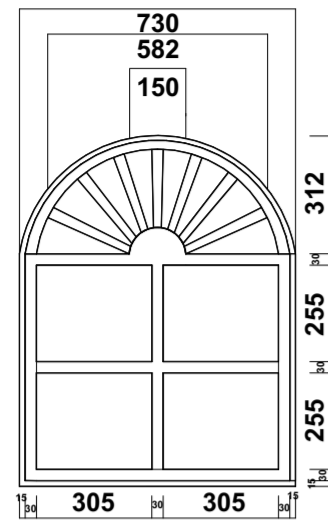



POT A-A1

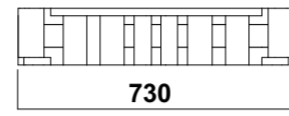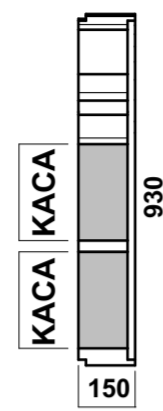


POT B-B1

DETAIL JENDELA GRIBIG 1


TAMPAK DEPAN

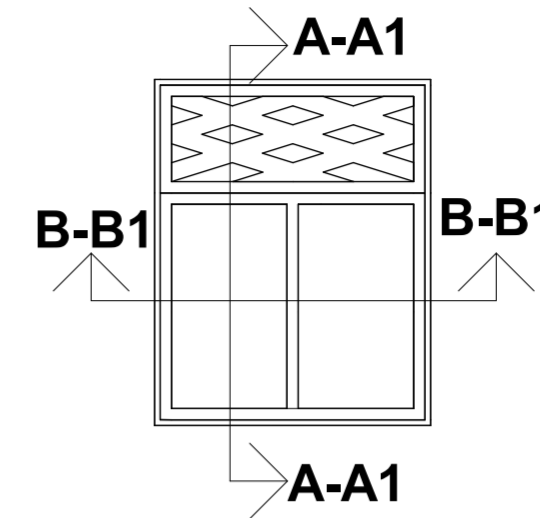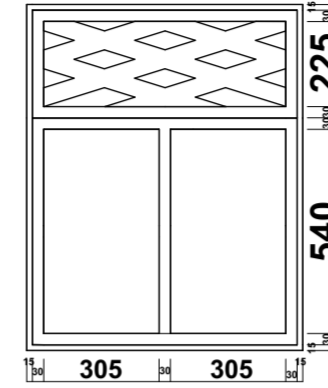

POT A-A1


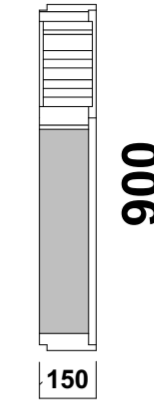


POT B-B1

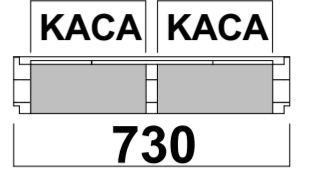


DETAIL JENDELA GRIBIG 2


TAMPAK DEPAN

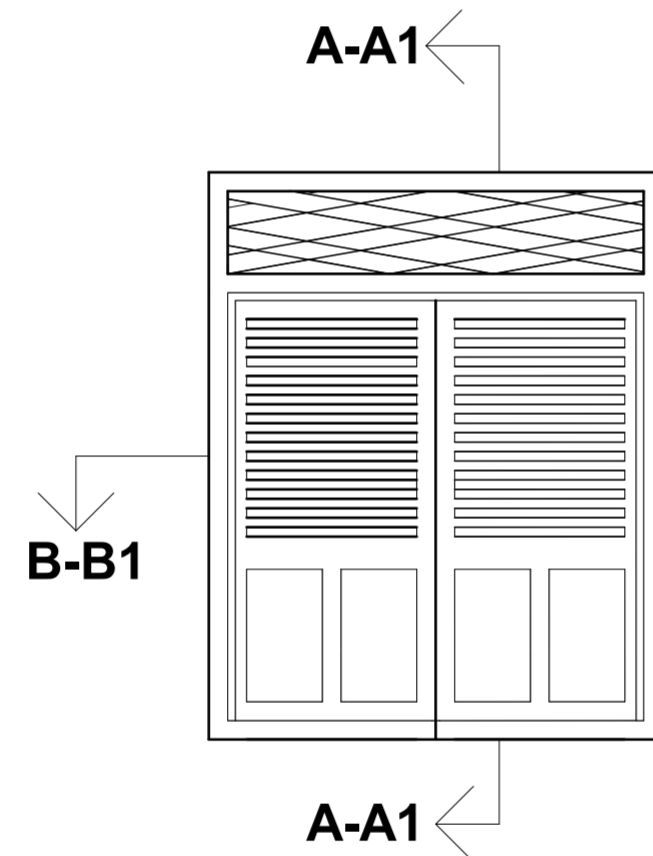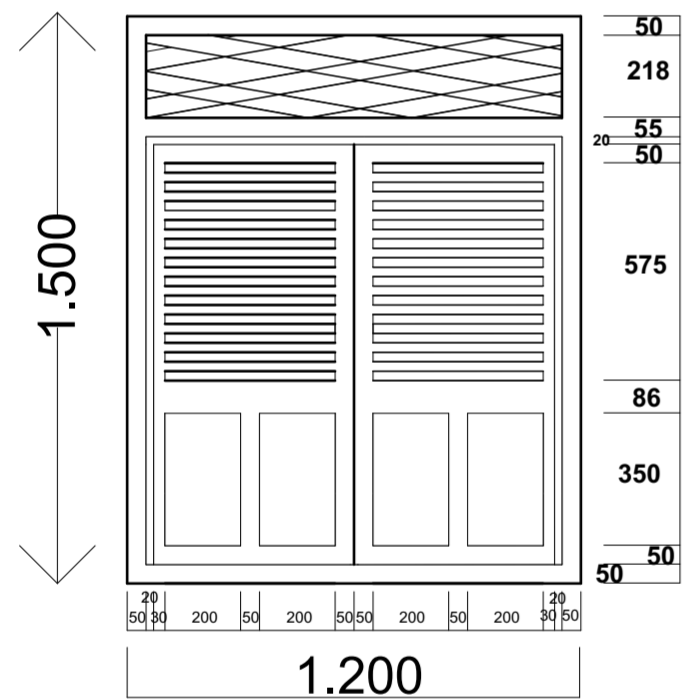

POT A-A1

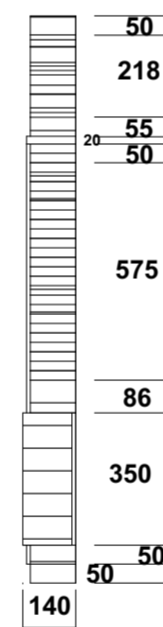


POT B-B1


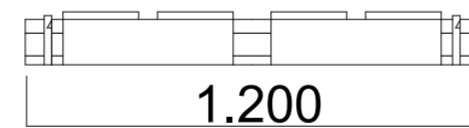


DETAIL JENDELA GRIBIG 3

TAMPAK DEPAN

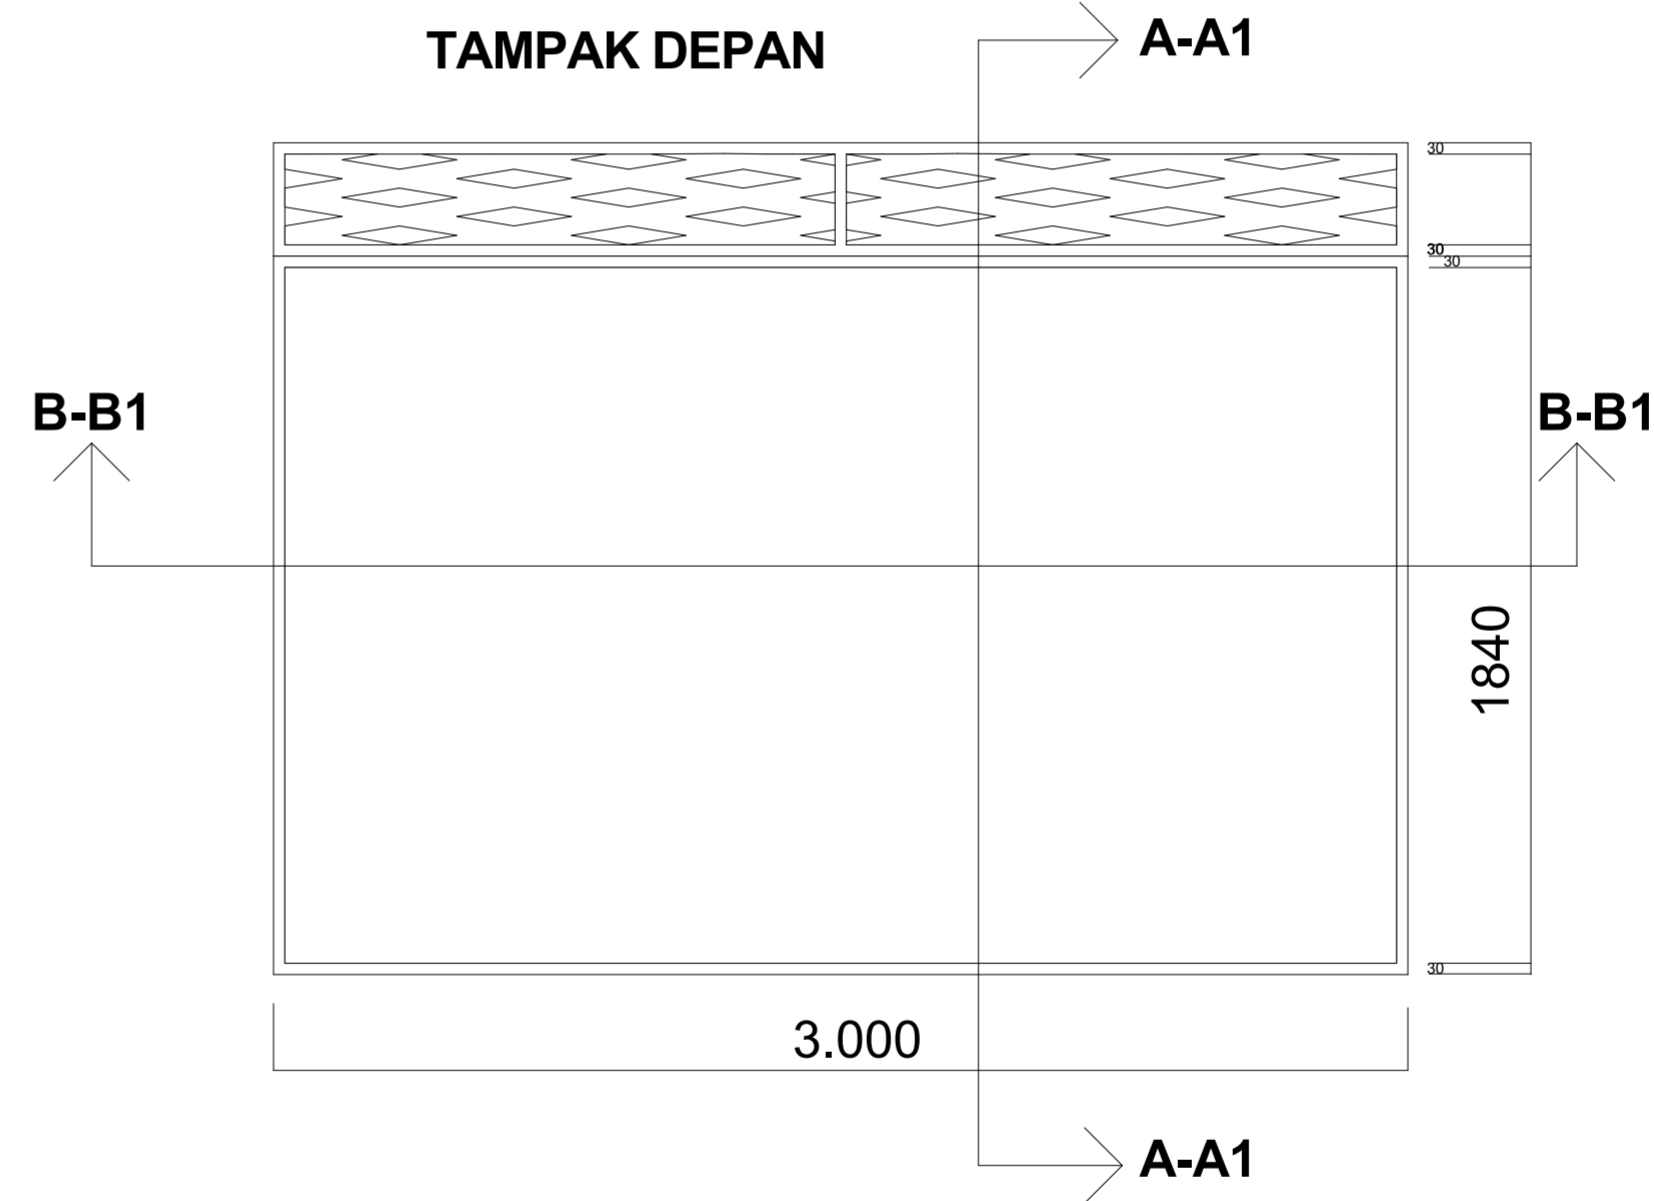

POT A-A1

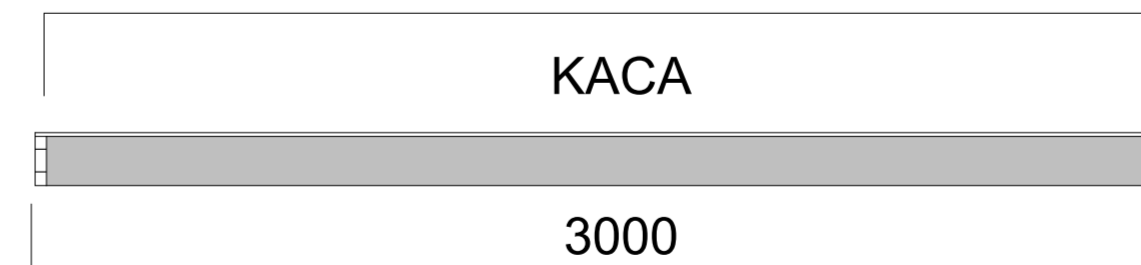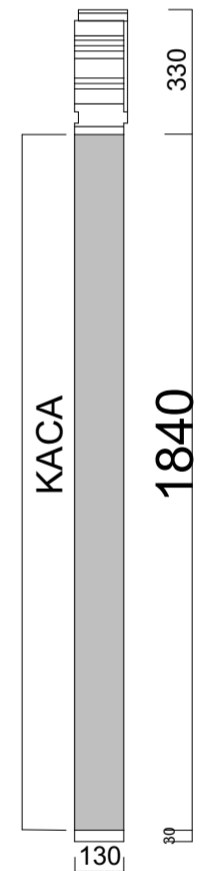

DETAIL JENDELA GRIBIG 4



DEPARTMENT of ARCHITECTURE

PROJECT NAME

REDESAIN PONDOK PESANTREN AL-ISHLAH TAJUG

LOCATION

Jl. Sudimampir Balongan, Indramayu Jawa Barat

ACKNOWLEDGED BY

MENTOR LECTURER

EXAMINER


Dr. Ing. Nensi Golda Yuli ST MT

Dr. Ing. Putu Ayu P. Agustiananda ST. MT.

ARCHITECT

STUDENT NAME

Nurlela Fatmawati 14512183

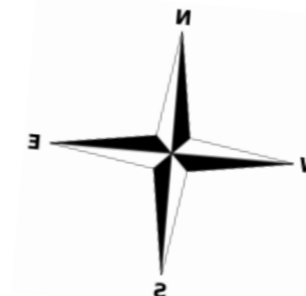

DRAWN BY

Nurlela Fatmawati


SCALE

1:20


PAGE NUMBER

TOTAL PAGE



TAMPAK DEPAN

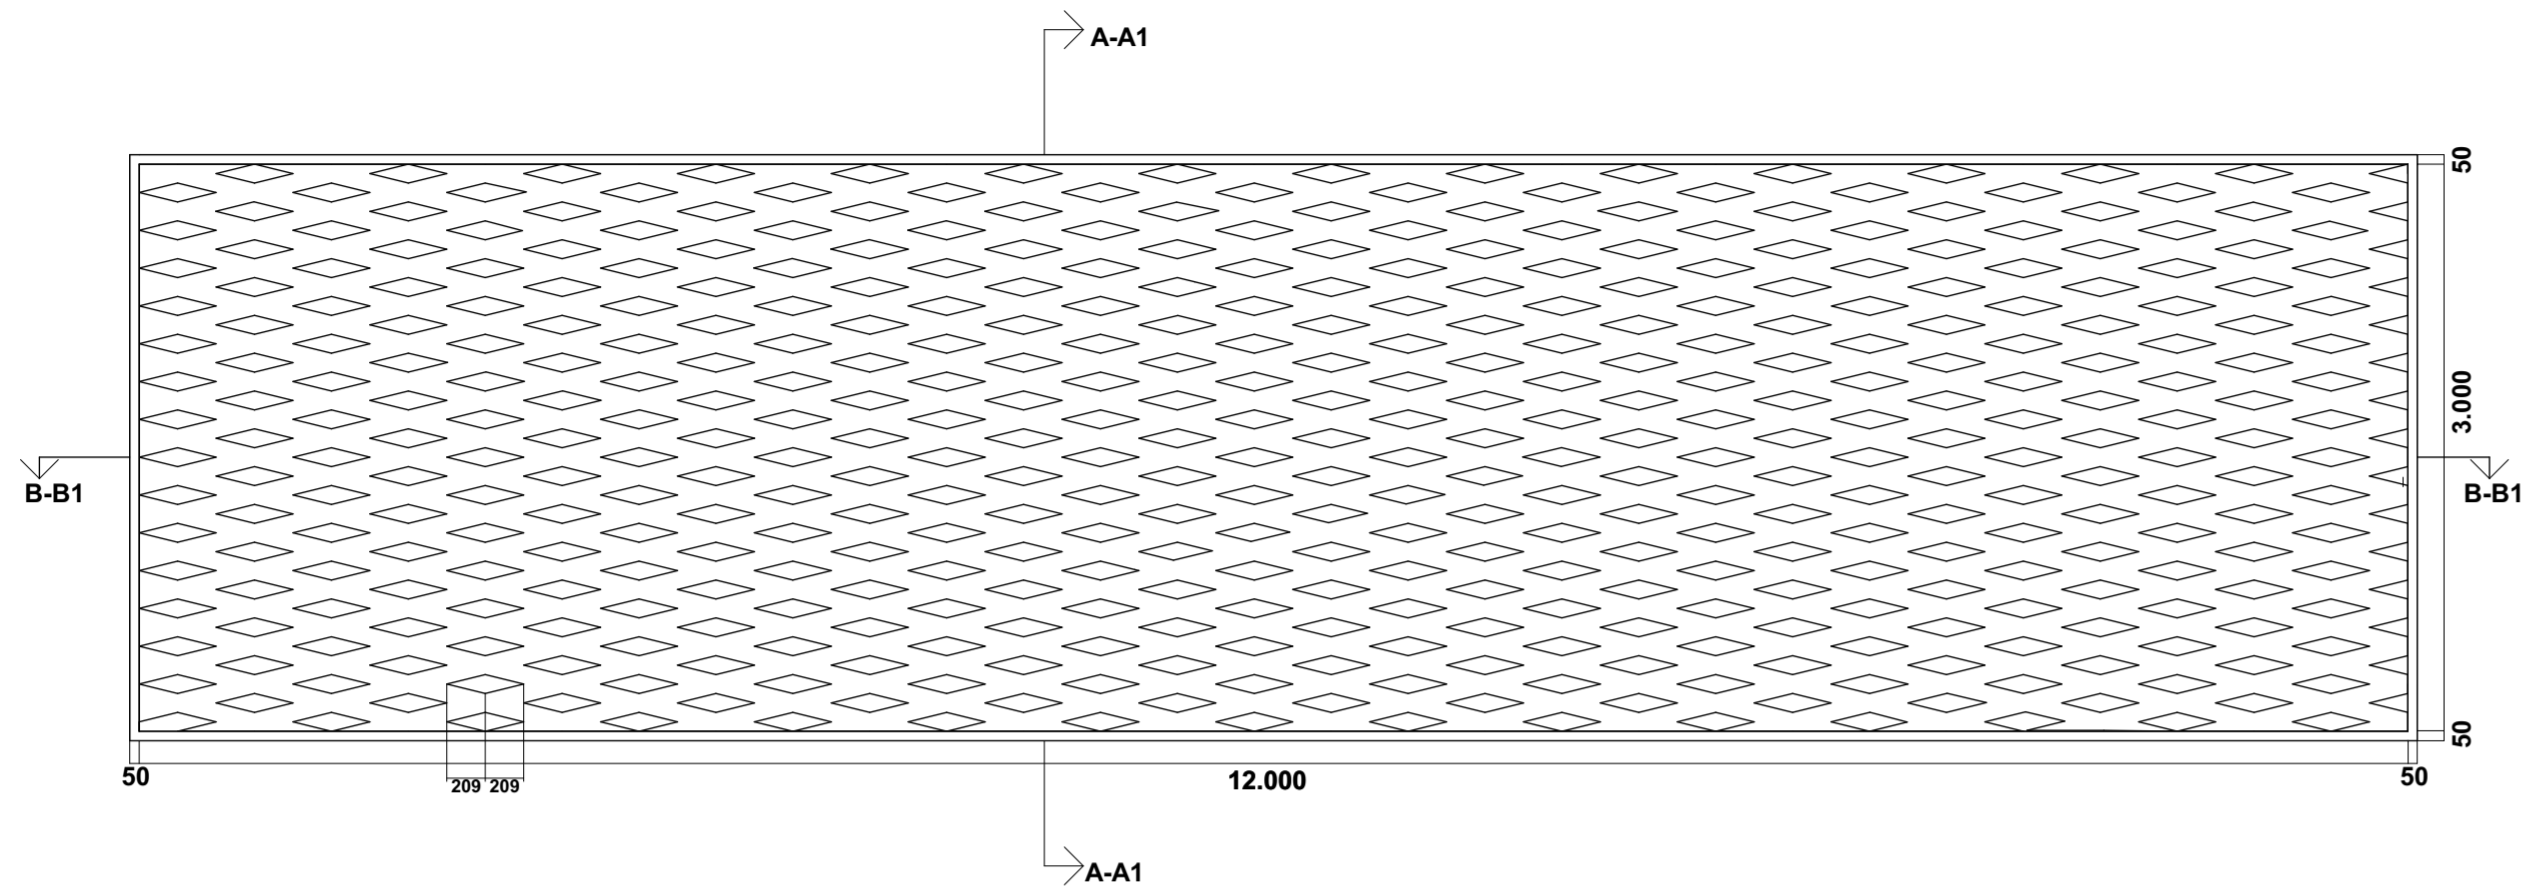


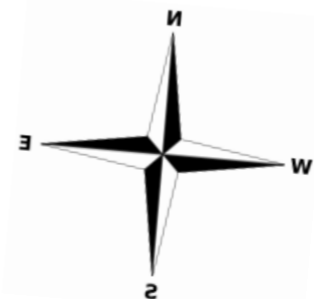
POT A-A1

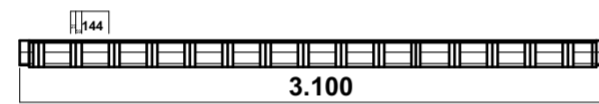


POT B-B1

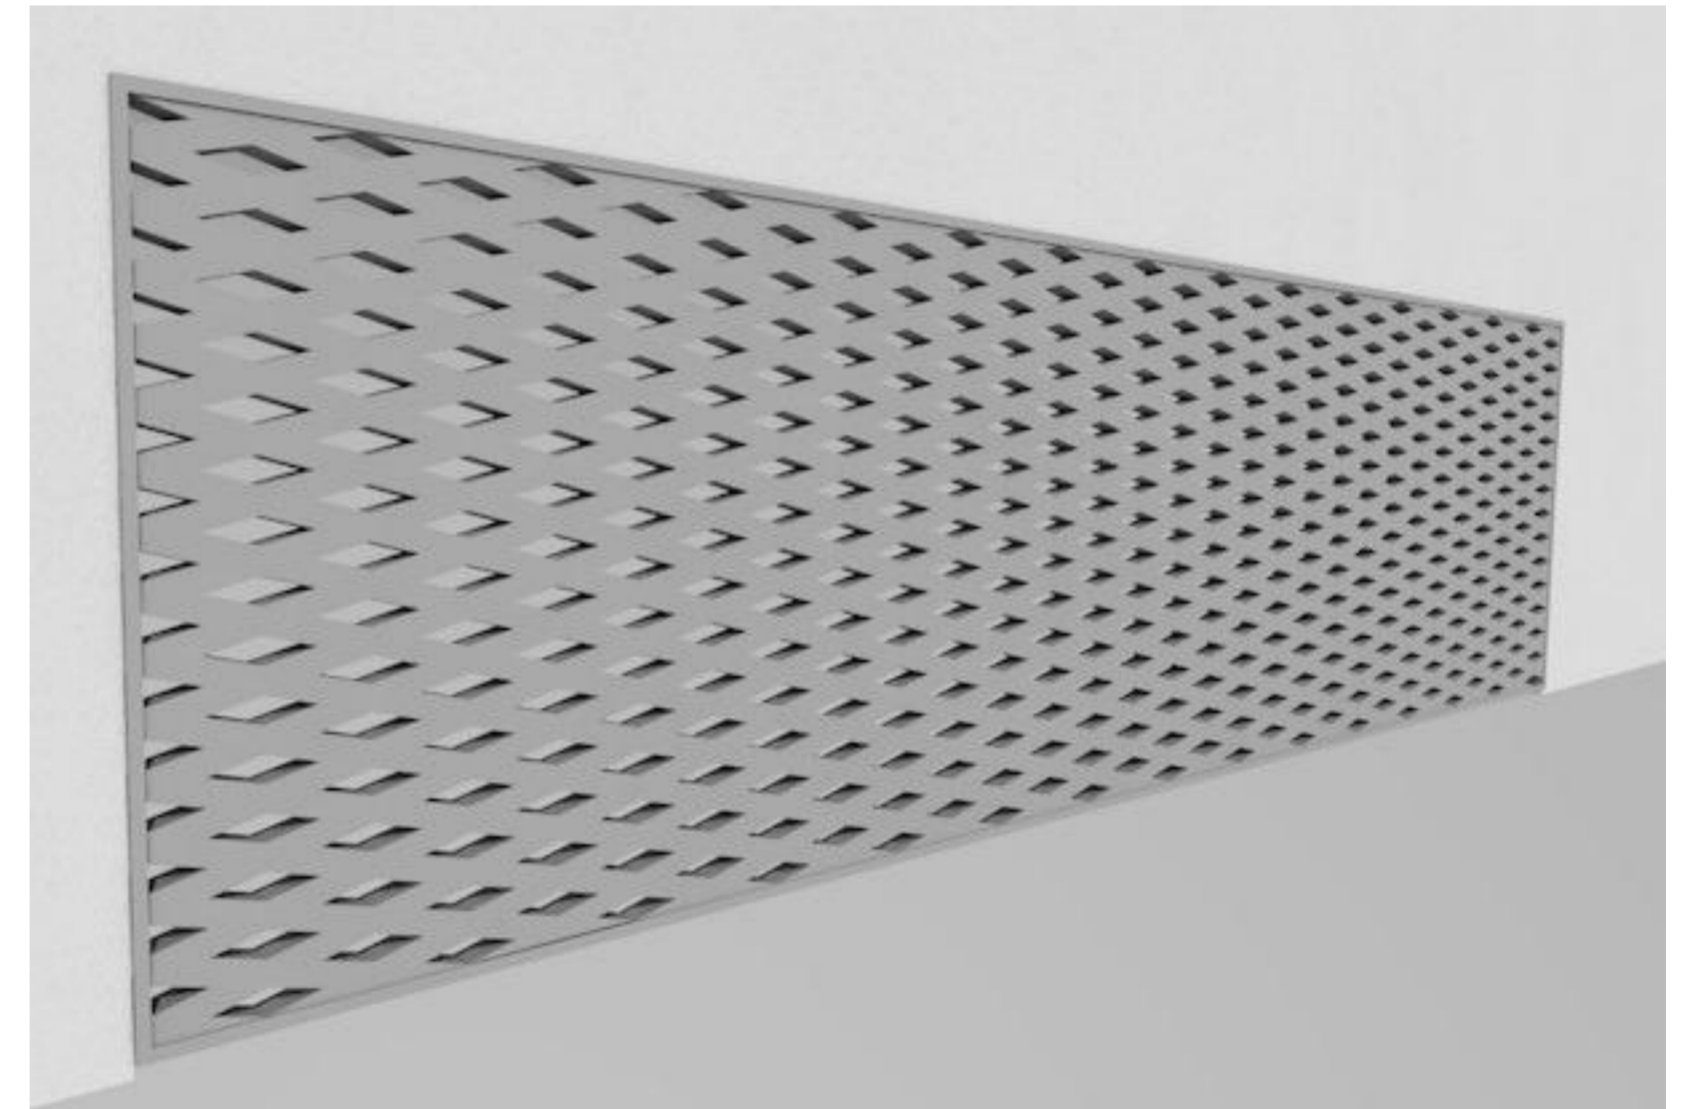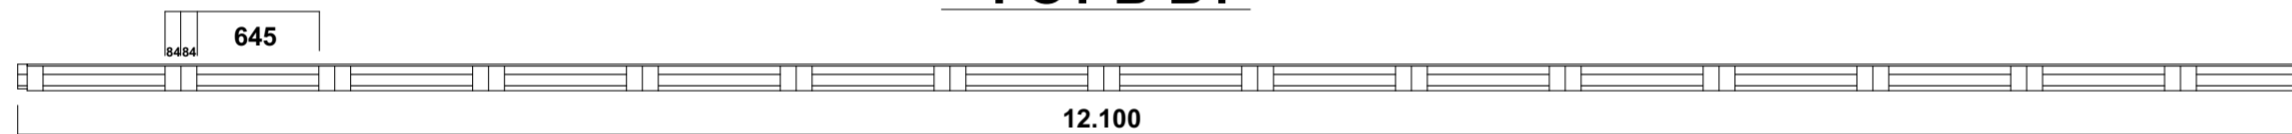

DEPARTMENT of ARCHITECTURE

 DEPARTMENT of ARCHITECTURE	PROJECT NAME		ACKNOWLEDGED BY		ARCHITECT		DRAWN BY	SCALE	PAGE NUMBER	
	REDESAIN PONDOK PESANTREN AL-ISHLAH TAJUG		MENTOR LECTURER	EXAMINER	STUDENT NAME		Nurlela Fatmawati 14512183	Nurlela Fatmawati	1:40	
	LOCATION									
Jl. Sudimampir Balongan, Indramayu Jawa Barat		Dr. Ing. Nensi Golda Yuli ST MT	Dr. Ing. Putu Ayu P. Agustiananda ST. MT.					TOTAL PAGE		

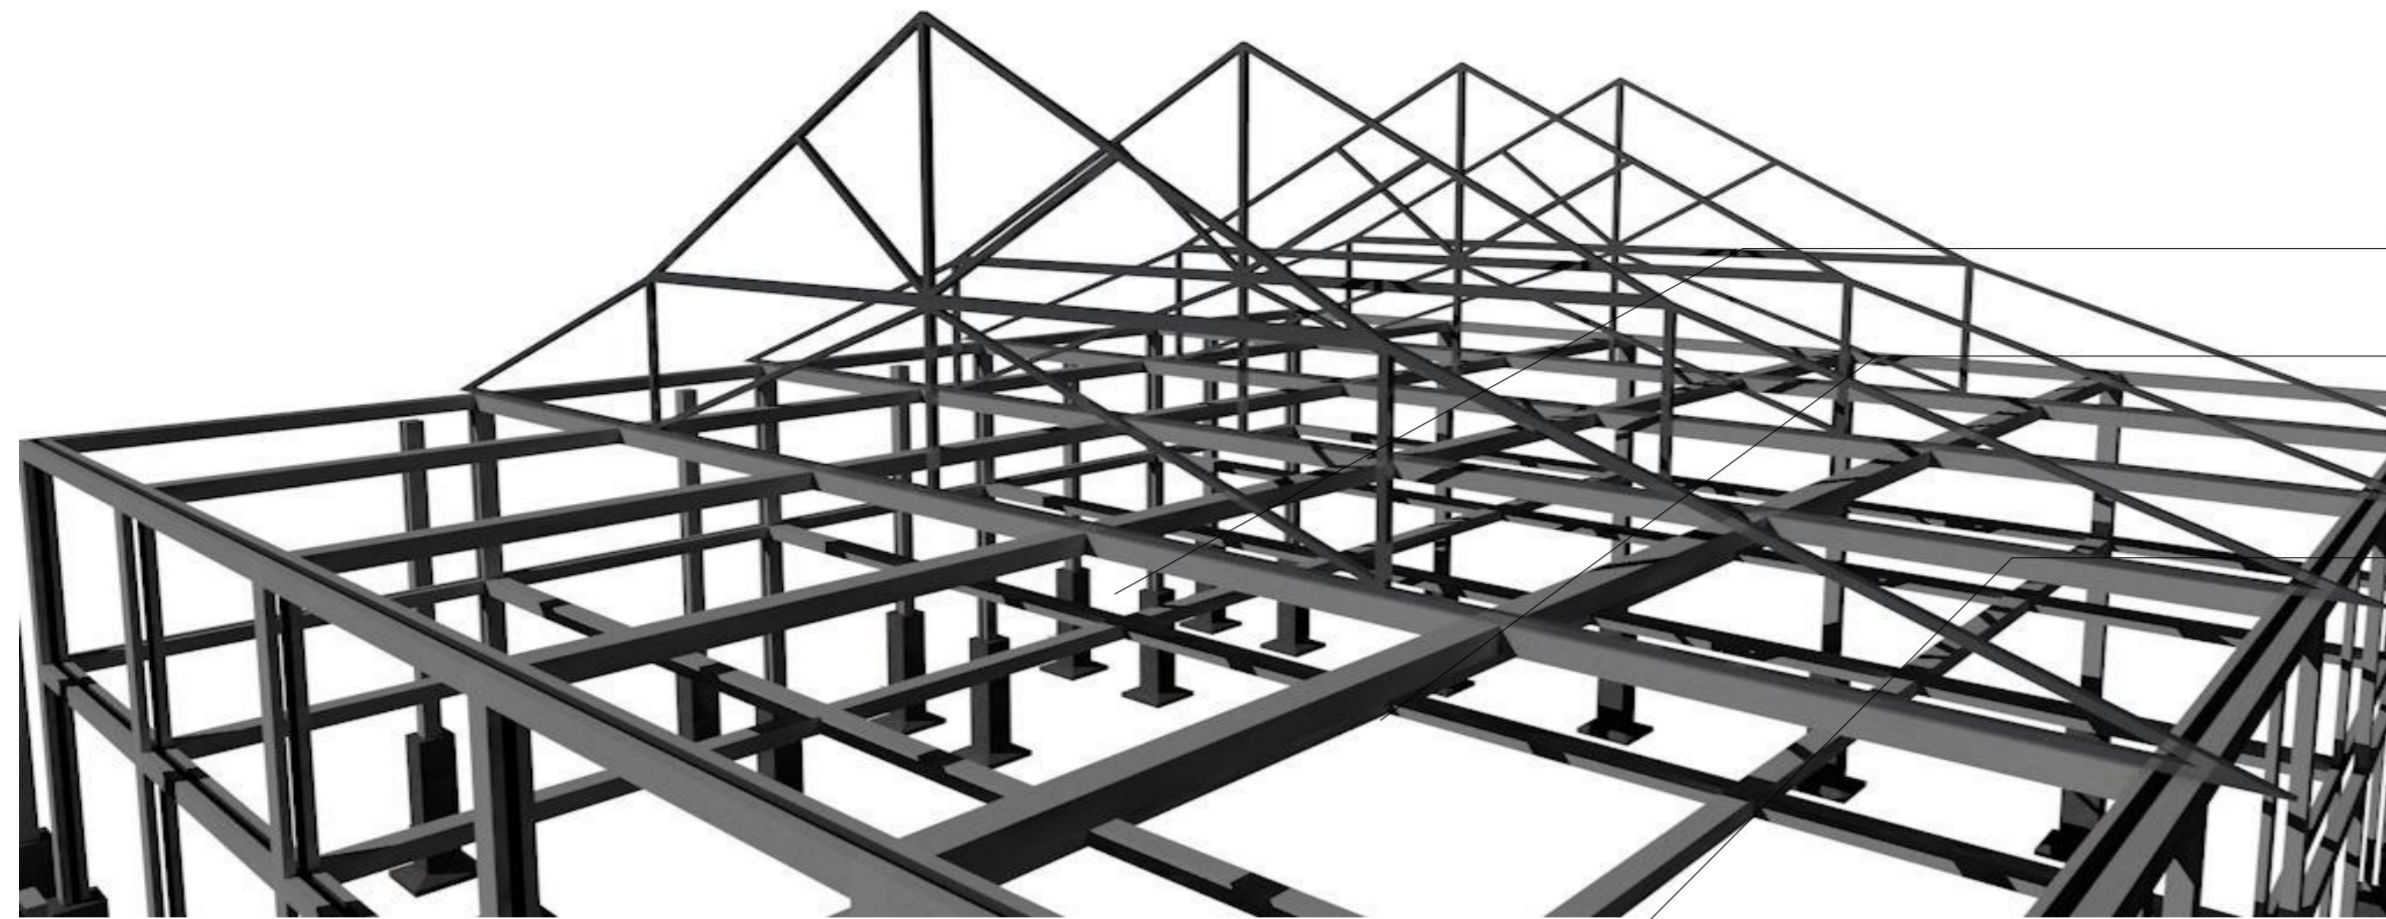

BALOK BETON 30X30

KOLOM BETON 30X30

PONDASI FOOTPLATE



BALOK BETON 30X30

RANGKA ATAP KAYU KELAPA



KOLOM BETON 30X30


STRUKTUR MASJID PONDOK PESANTREN AL-ISHLAH TAJUG

STRUKTUR RUANG MAKAN PONDOK PESANTREN AL-ISHLAH TAJUG




DEPARTMENT of
ARCHITECTURE

PROJECT NAME	ACKNOWLEDGED BY		ARCHITECT	DRAWN BY	SCALE	PAGE NUMBER
	MENTOR LECTURER	EXAMINER	STUDENT NAME			TOTAL PAGE
REDESAIN PONDOK PESANTREN AL-ISHLAH TAJUG			Nurlela Fatmawati 14512183	Nurlela Fatmawati		
LOCATION Jl. Sudimampir Balongan, Indramayu Jawa Barat	Dr. Ing. Nensi Golda Yuli ST MT	Dr. Ing. Putu Ayu P. Agustiananda ST. MT.				

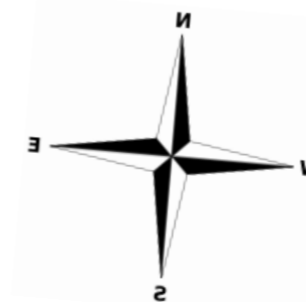



STRUKTUR KAMAR TIDUR PONDOK PESANTREN AL-ISHLAH TAJUG

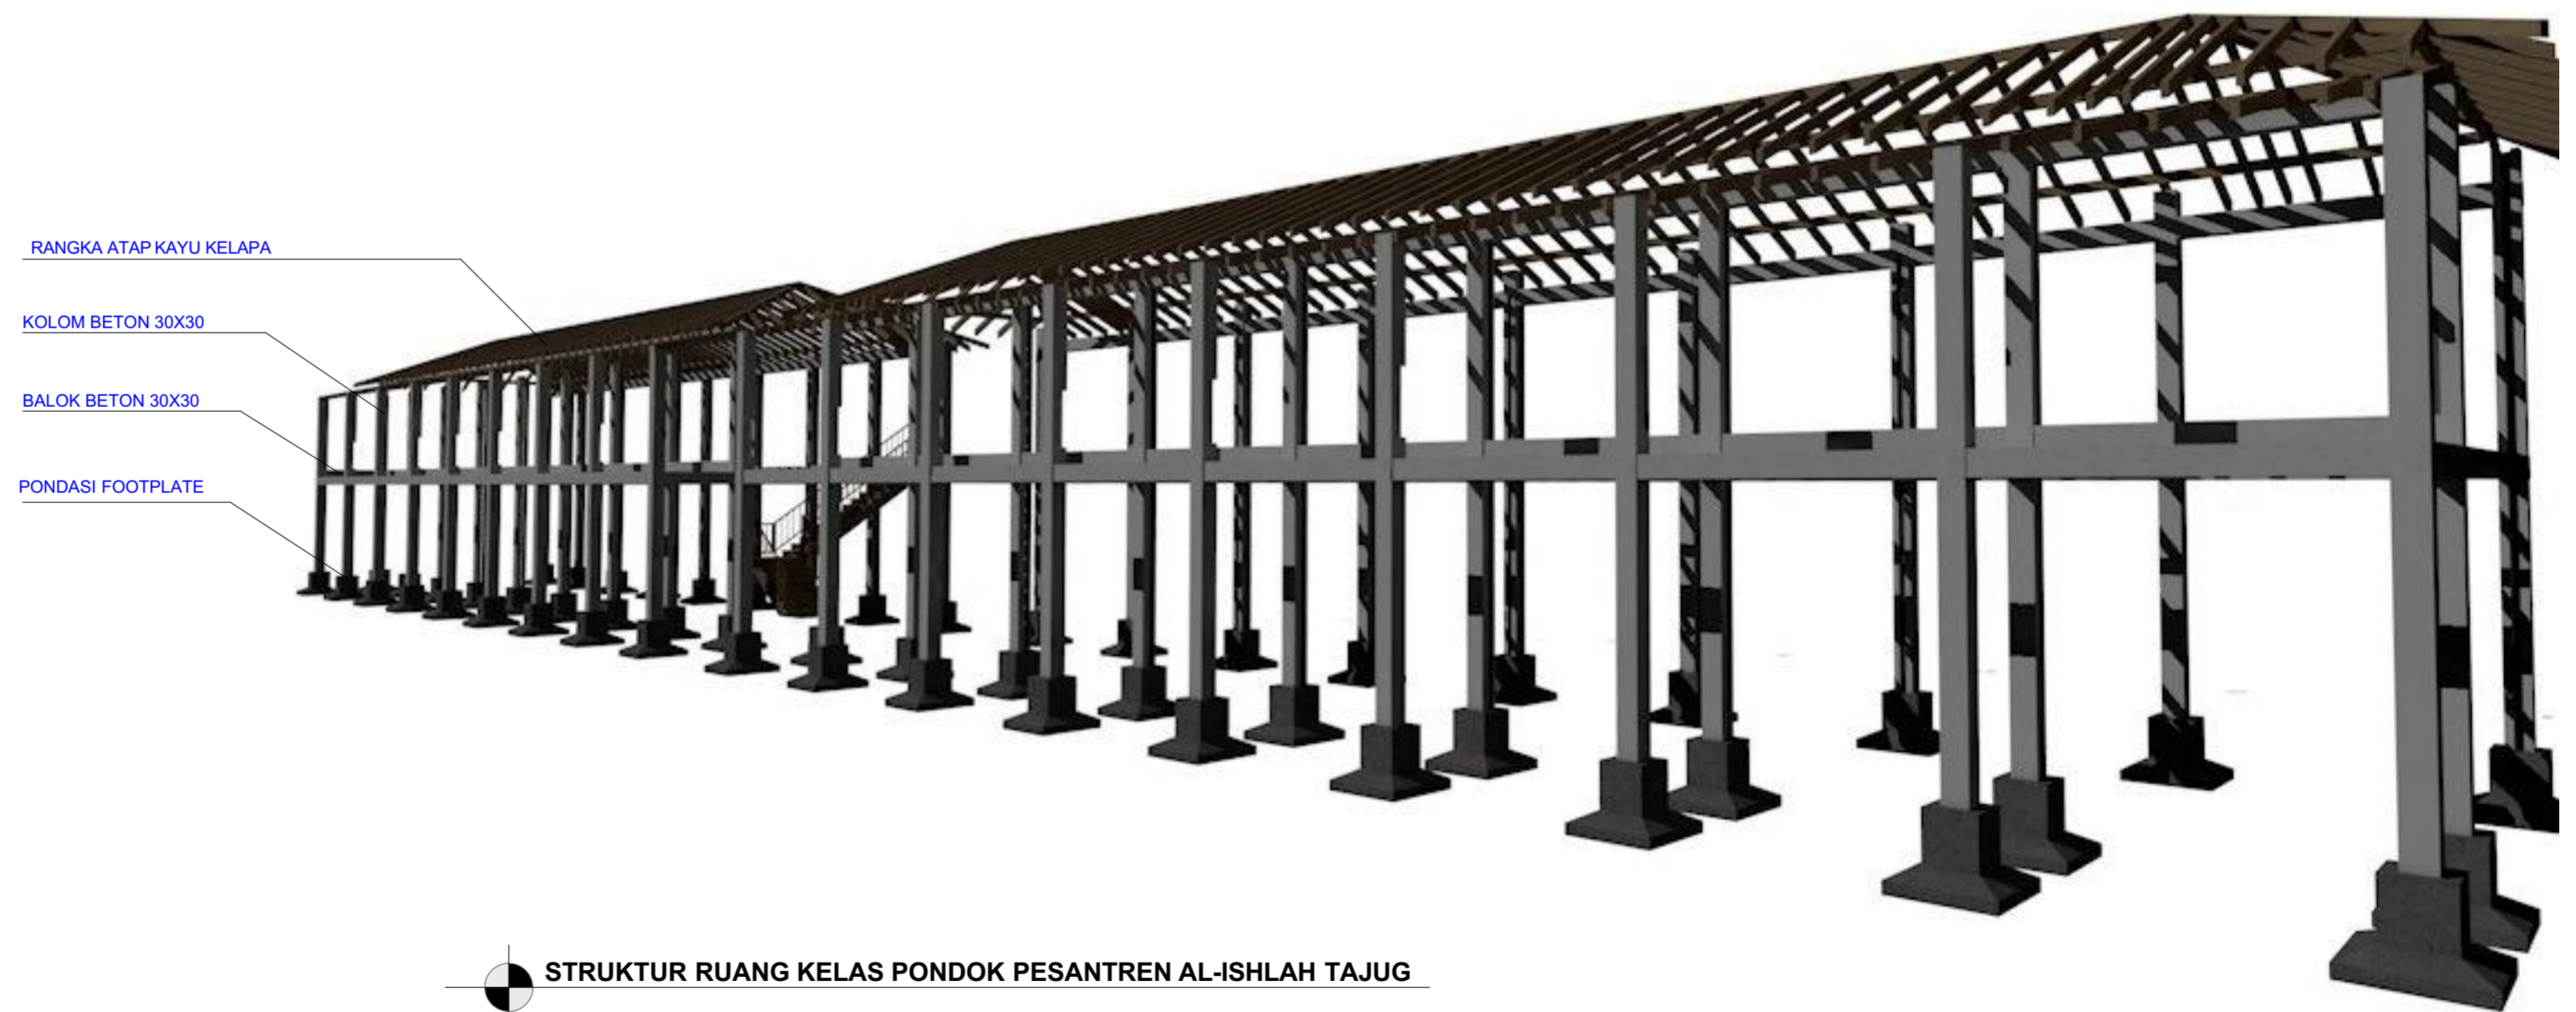

STRUKTUR RUANG KELAS PONDOK PESANTREN AL-ISHLAH TAJUG



DEPARTMENT of
ARCHITECTURE

PROJECT NAME	ACKNOWLEDGED BY		ARCHITECT	DRAWN BY	SCALE	PAGE NUMBER
	MENTOR LECTURER	EXAMINER	STUDENT NAME			TOTAL PAGE
	REDESAIN PONDOK PESANTREN AL-ISHLAH TAJUG					
LOCATION						
Jl. Sudimampir Balongan, Indramayu Jawa Barat	Dr. Ing. Nensi Golda Yuli ST MT	Dr. Ing. Putu Ayu P. Agustiananda ST. MT.				

