
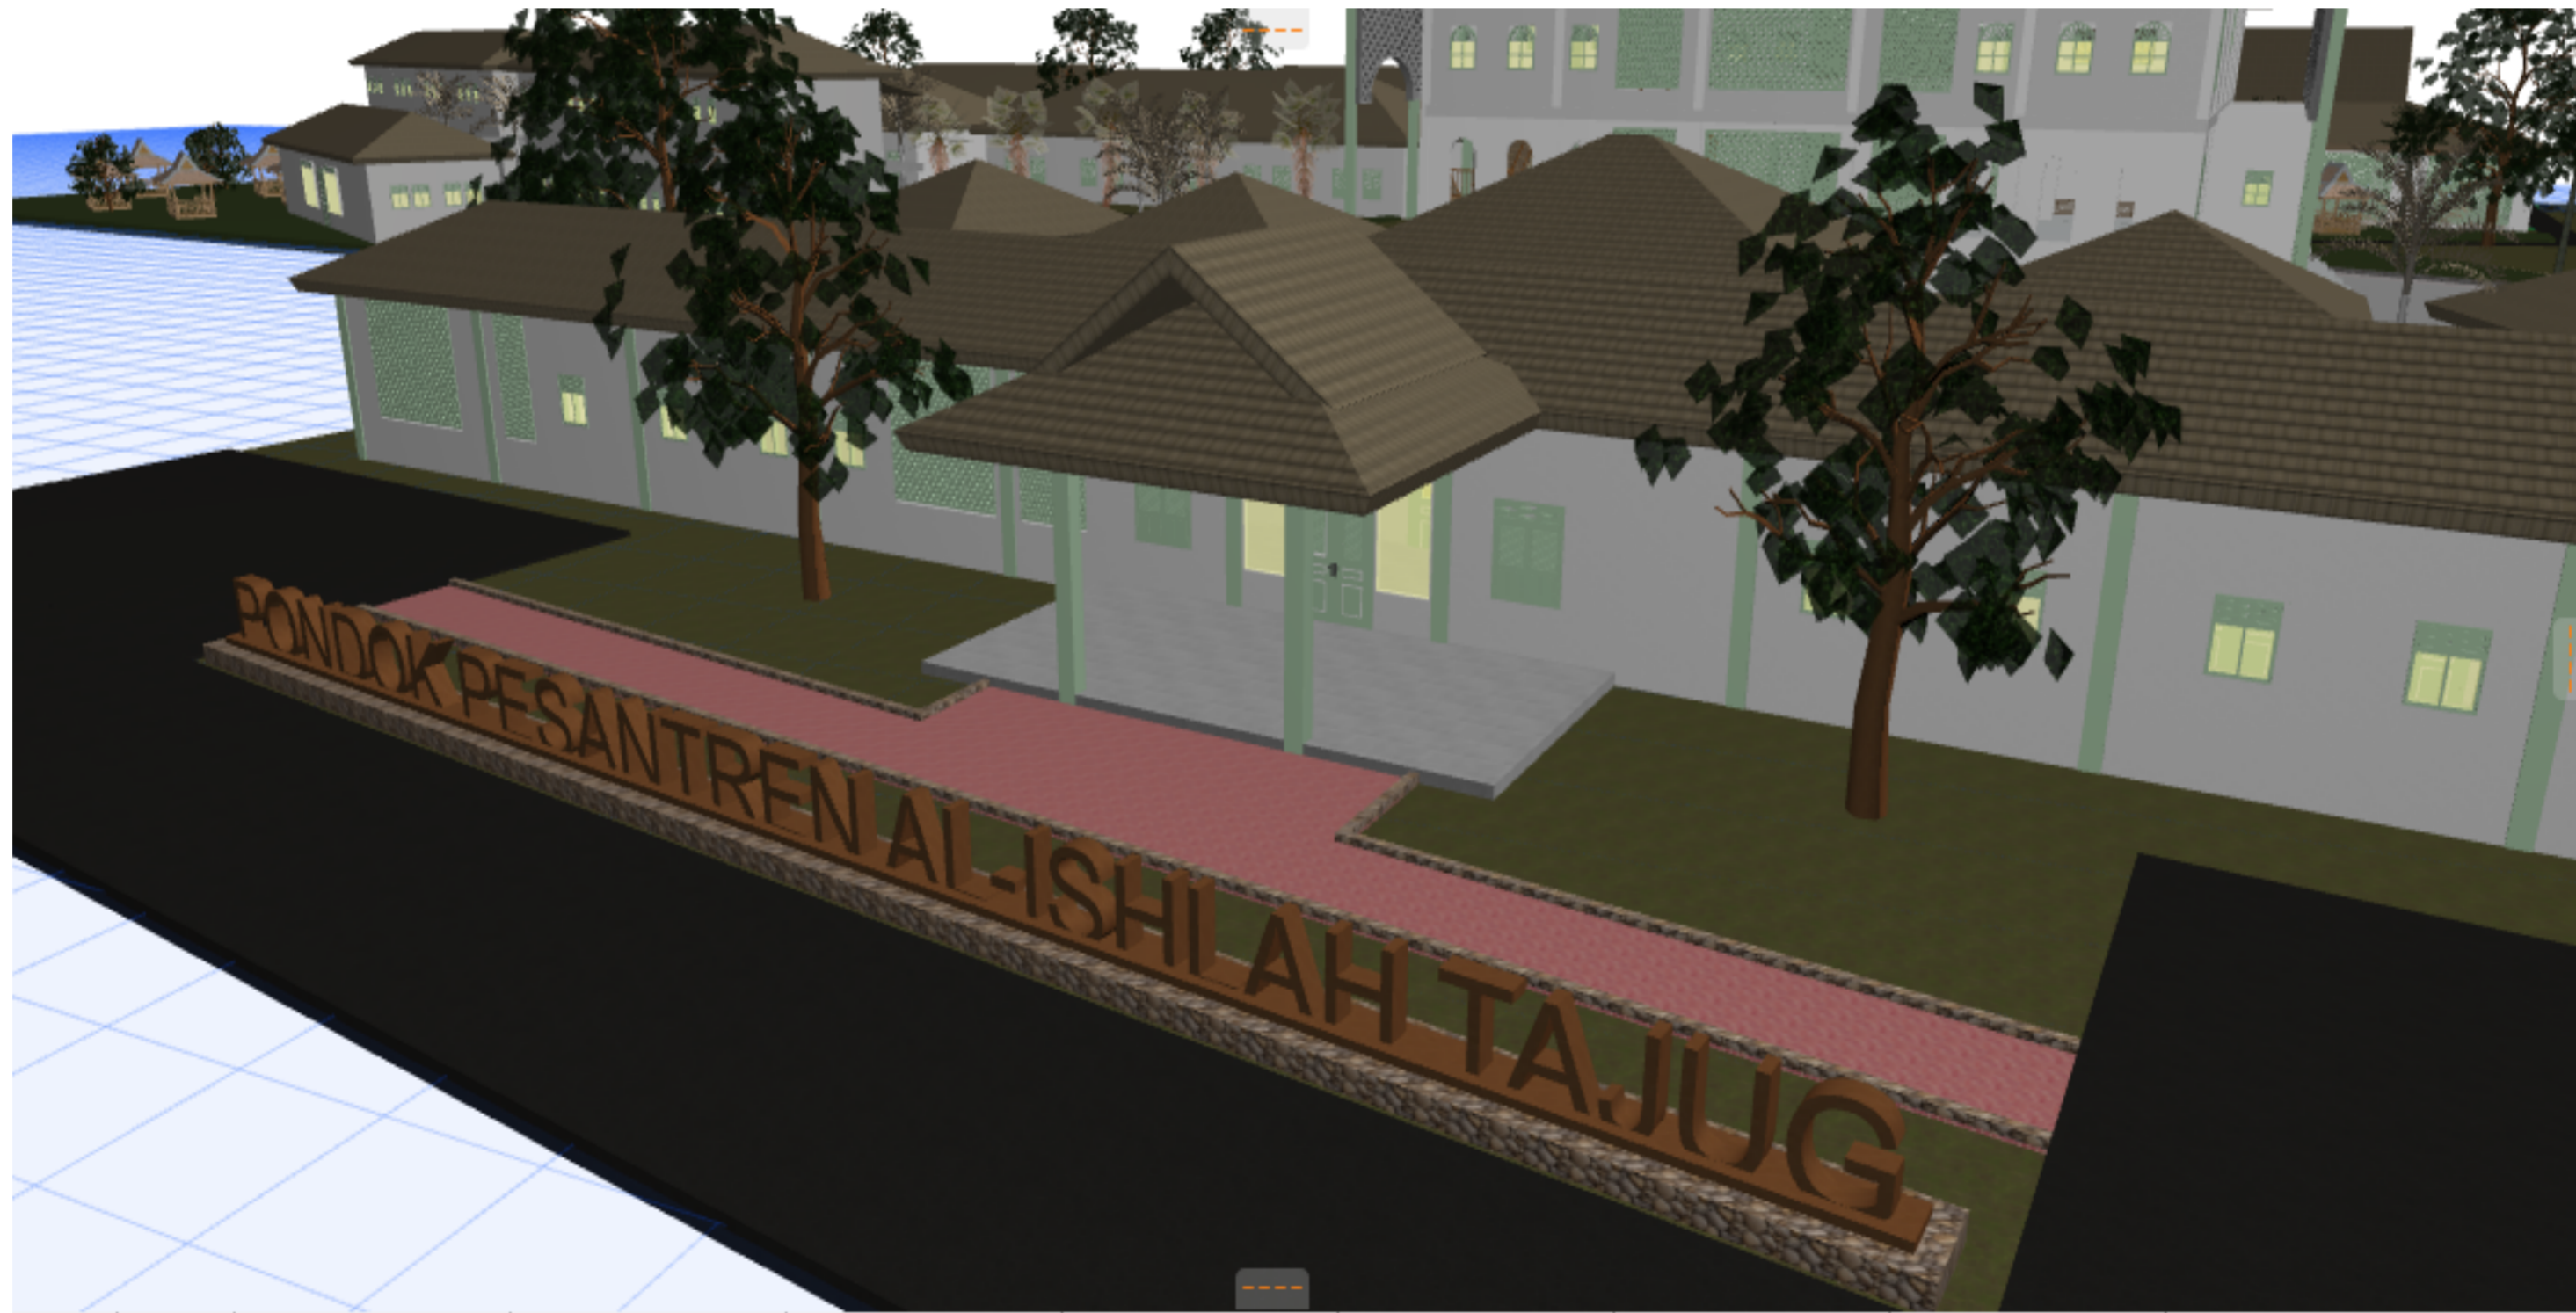


KEYPLAN

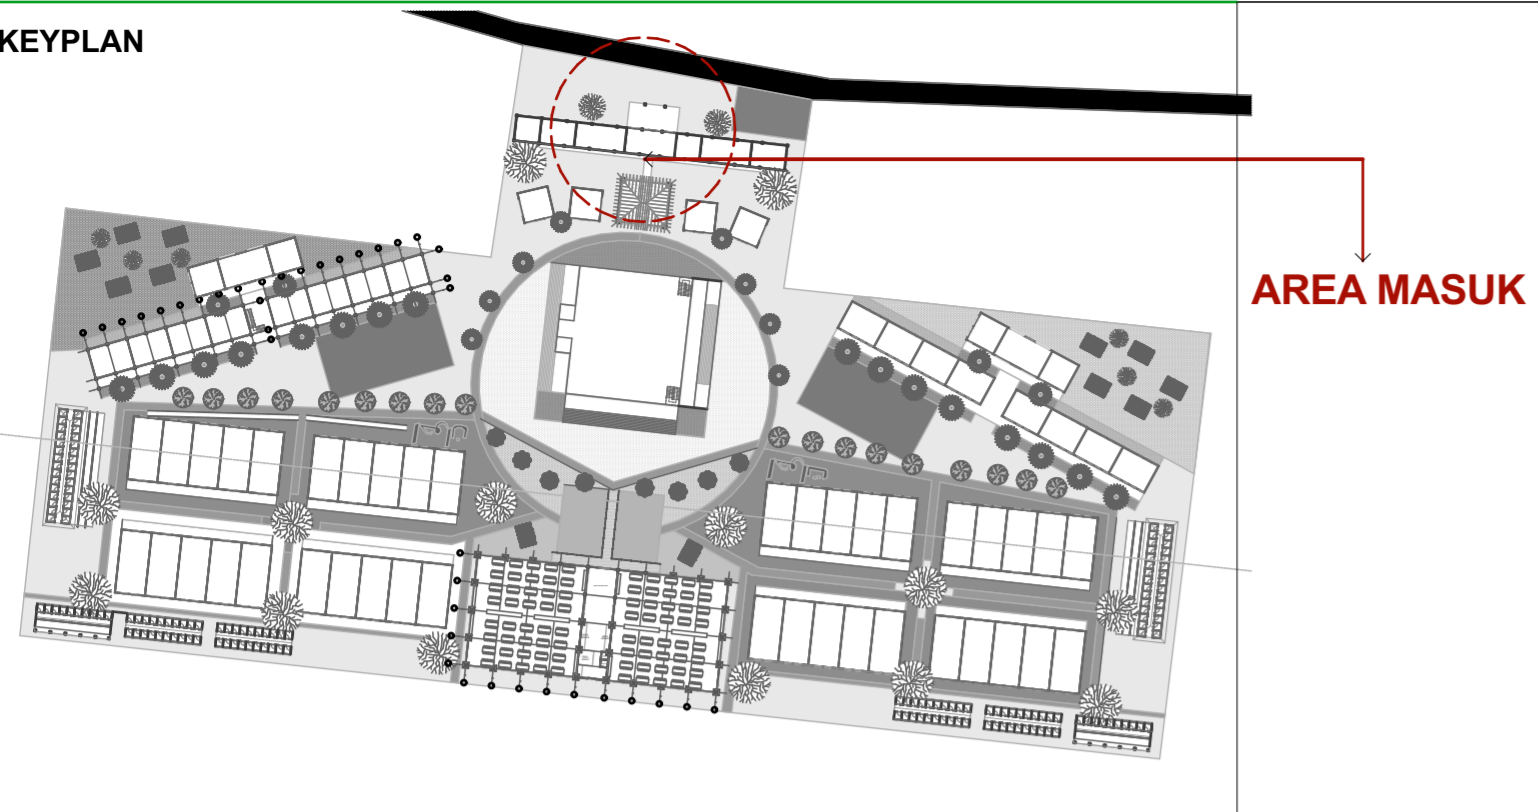

DEPARTMENT of
ARCHITECTURE

PROJECT NAME

REDESAIN PONDOK PESANTREN
AL-ISHLAH TAJUG

LOCATION

Jl. Sudimampir Balongan, Indramayu
Jawa Barat

ACKNOWLEDGED BY

MENTOR LECTURER

EXAMINER


Dr. Ing. Nensi Golda Yuli, ST MT

Dr. Ing. Putu Ayu P. Agustiananda
ST. MT.

ARCHITECT

STUDENT NAME

Nurlela Fatmawati
14512183

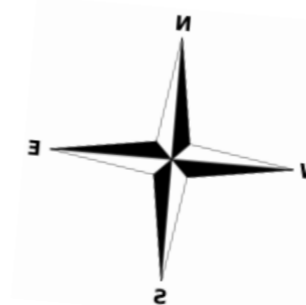

DRAWN BY

Nurlela Fatmawati

SCALE

PAGE NUMBER

TOTAL PAGE