


 **PERSPEKTIF INTERIOR RUANG MAKAN PONDOK PESANTREN AL-ISHLAH TAJUG**



**DEPARTMENT of
ARCHITECTURE**

PROJECT NAME	ACKNOWLEDGED BY		ARCHITECT	DRAWN BY	SCALE	PAGE NUMBER
	MENTOR LECTURER	EXAMINER	STUDENT NAME			TOTAL PAGE
REDESAIN PONDOK PESANTREN AL-ISHLAH TAJUG			Nurlela Fatmawati 14512183	Nurlela Fatmawati		
LOCATION						
Jl. Sudimampir Balongan, Indramayu Jawa Barat	Dr. Ing. Nensi Golda Yuli ST MT	Dr. Ing. Putu Ayu P. Agustiananda ST. MT.				

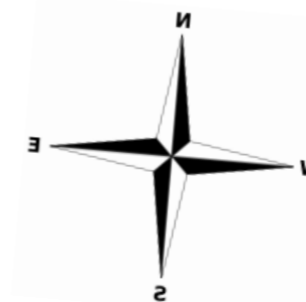





 **PERSPEKTIF INTERIOR RUANG KELAS PONDOK PESANTREN AL-ISHLAH TAJUG**



**DEPARTMENT of
ARCHITECTURE**

PROJECT NAME	ACKNOWLEDGED BY		ARCHITECT	DRAWN BY	SCALE	PAGE NUMBER
	MENTOR LECTURER	EXAMINER	STUDENT NAME			TOTAL PAGE
REDESAIN PONDOK PESANTREN AL-ISHLAH TAJUG			Nurlela Fatmawati 14512183	Nurlela Fatmawati		
LOCATION						
Jl. Sudimampir Balongan, Indramayu Jawa Barat	Dr. Ing. Nensi Golda Yuli ST MT	Dr. Ing. Putu Ayu P. Agustiananda ST. MT.				

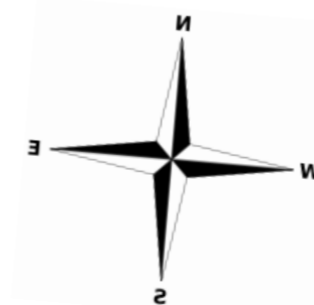

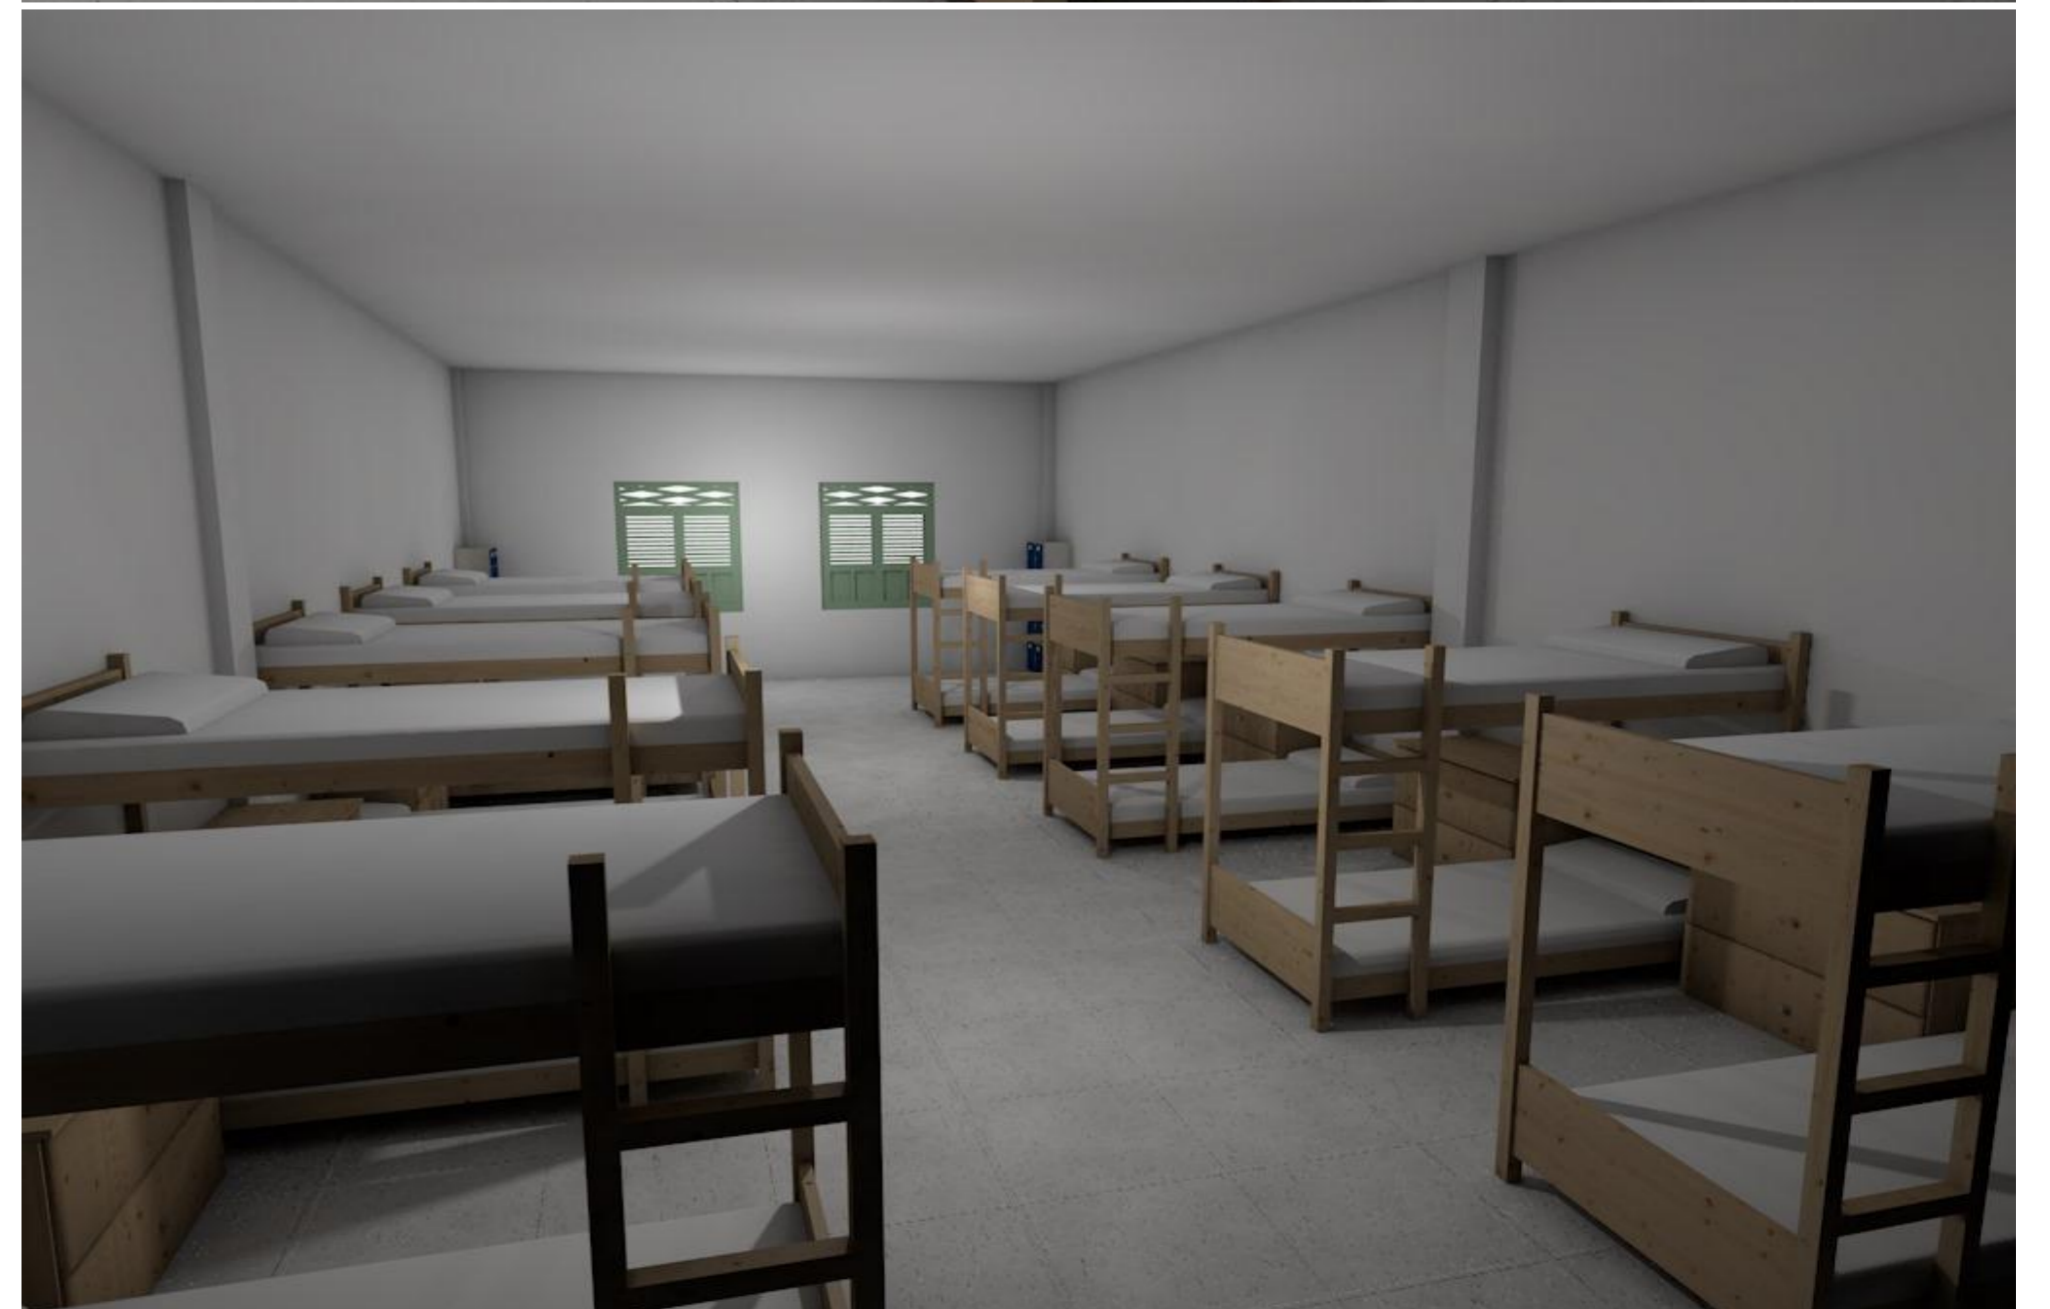




PERSPEKTIF INTERIOR KAMAR TIDUR PONDOK PESANTREN AL-ISHLAH TAJUG




DEPARTMENT of ARCHITECTURE

PROJECT NAME	ACKNOWLEDGED BY		ARCHITECT	DRAWN BY	SCALE	PAGE NUMBER
	MENTOR LECTURER	EXAMINER	STUDENT NAME			TOTAL PAGE
REDESAIN PONDOK PESANTREN AL-ISHLAH TAJUG			Nurlela Fatmawati 14512183	Nurlela Fatmawati		
LOCATION						
Jl. Sudimampir Balongan, Indramayu Jawa Barat	Dr. Ing. Nensi Golda Yuli ST MT	Dr. Ing. Putu Ayu P. Agustiananda ST. MT.				



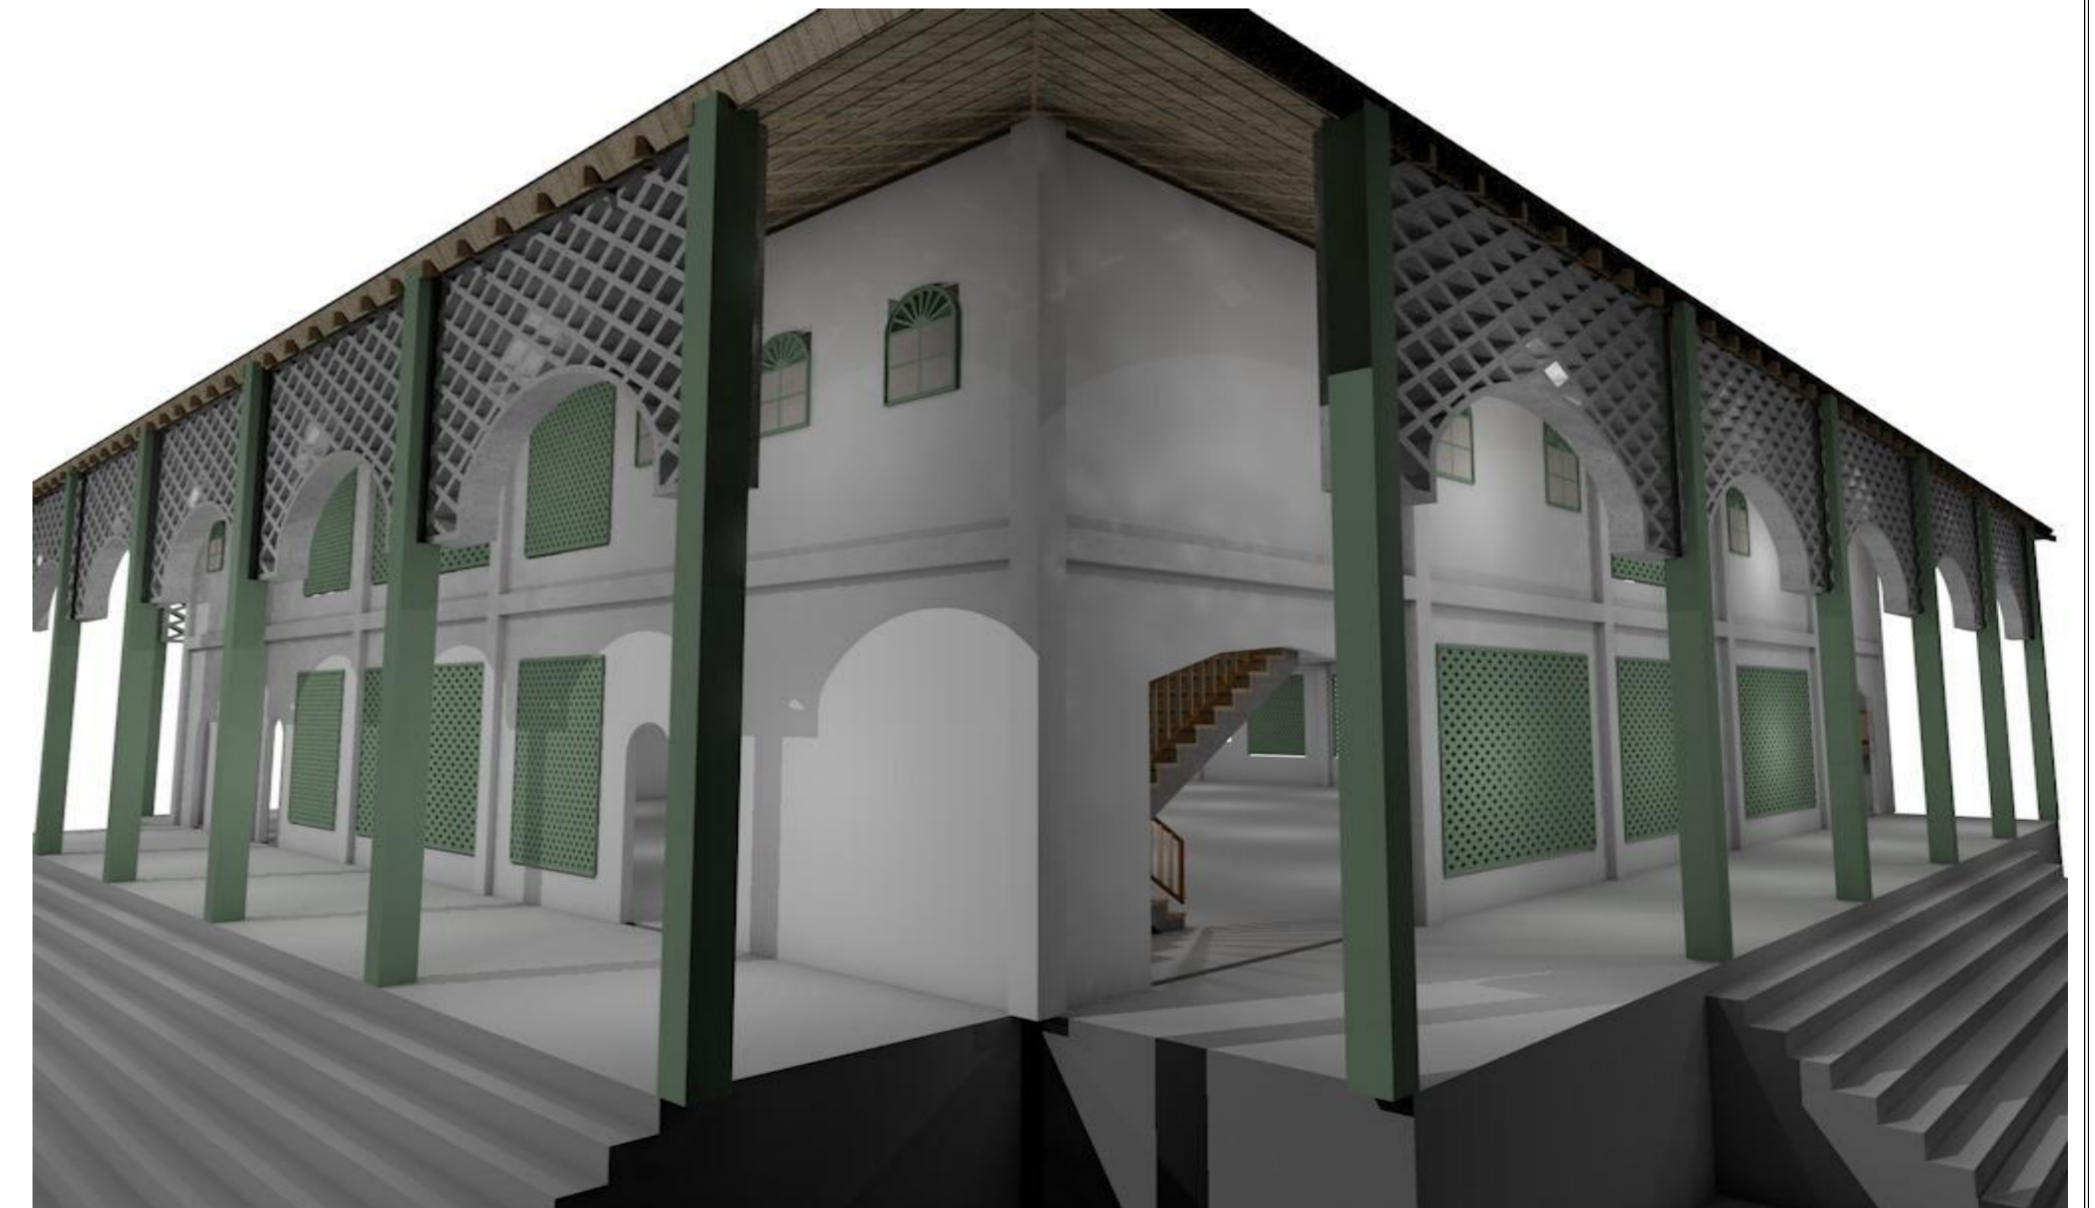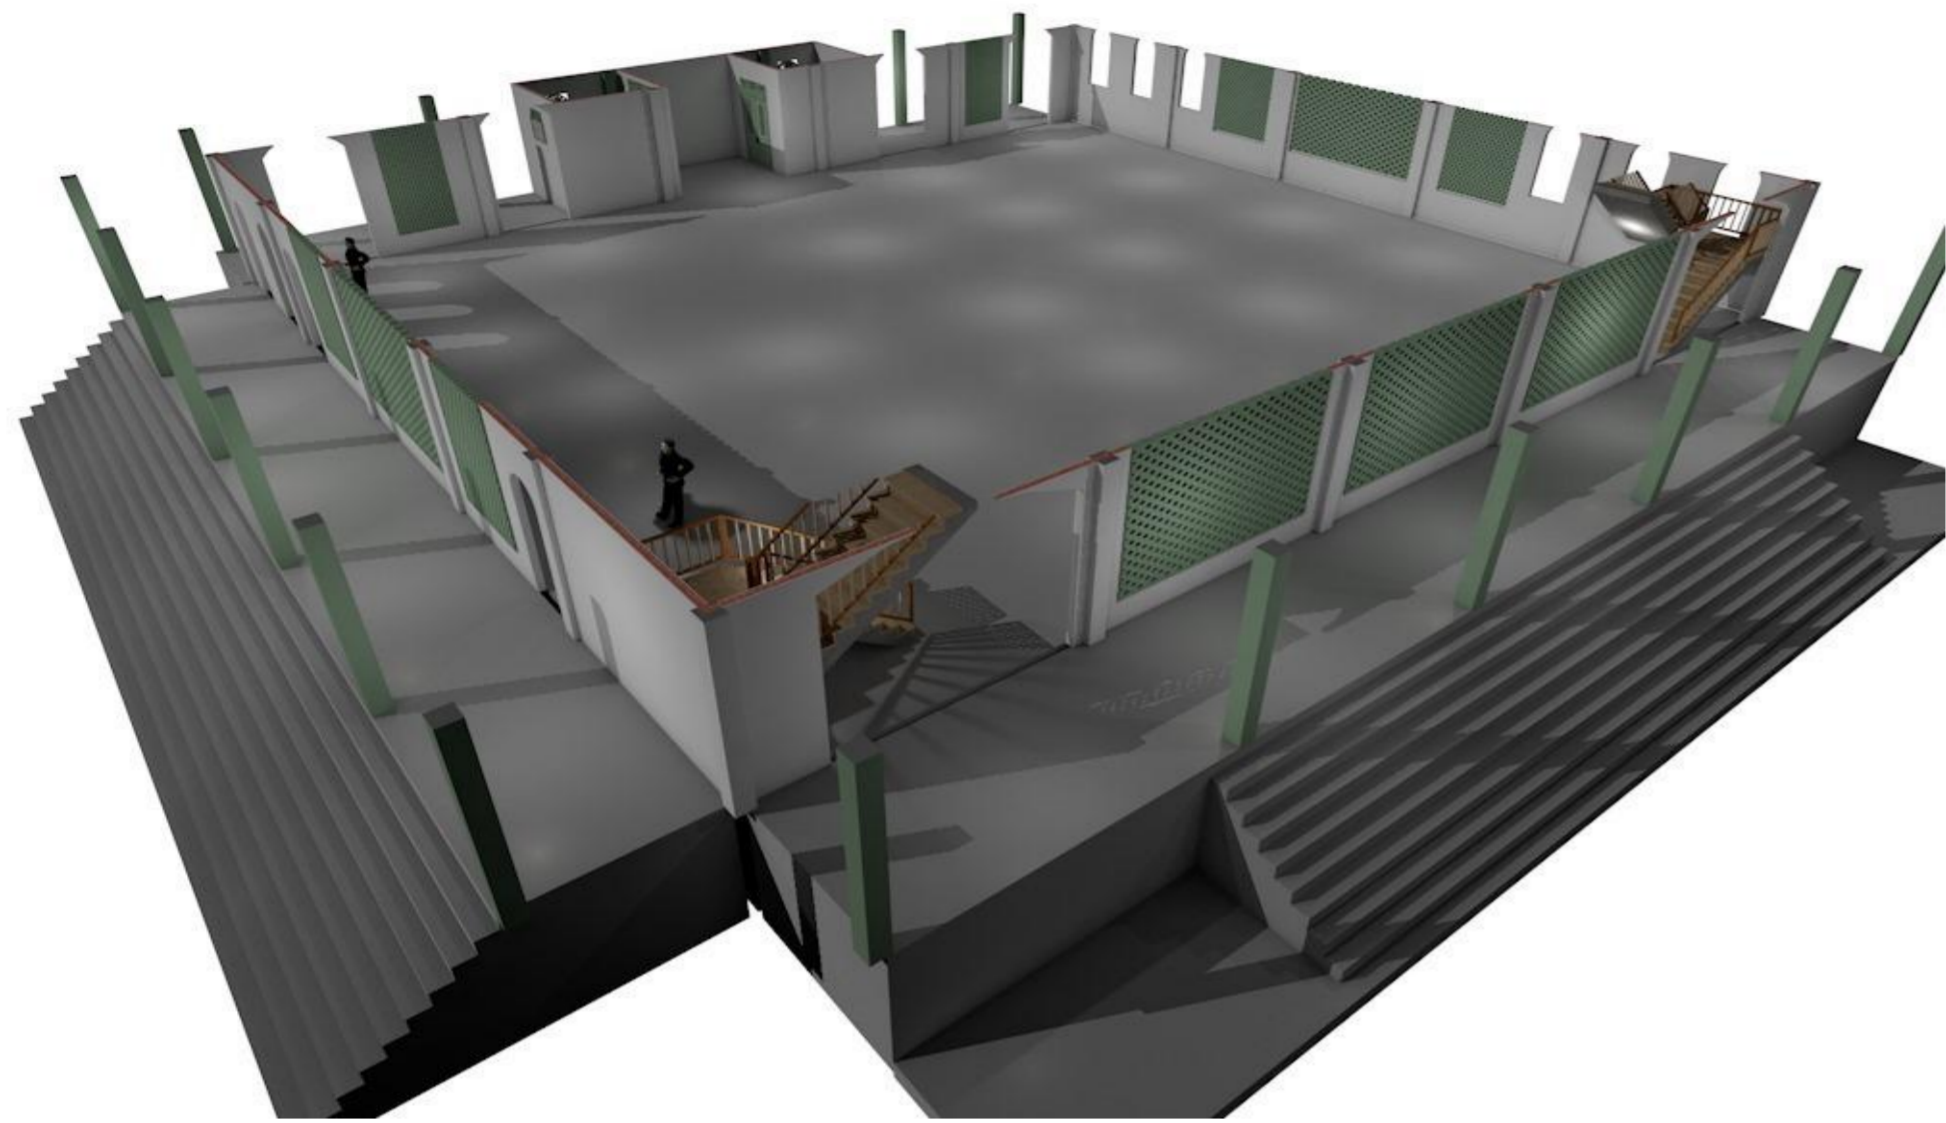



PERSPEKTIF INTERIOR MASJID PONDOK PESANTREN AL-ISHLAH TAJUG

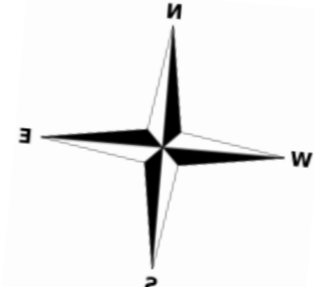PROJECT NAME REDESAIN PONDOK PESANTREN AL-ISHLAH TAJUG LOCATION Jl. Sudimampir Balongan, Indramayu Jawa Barat	ACKNOWLEDGED BY <small>MENTOR LECTURER</small> <small>EXAMINER</small>		ARCHITECT <small>STUDENT NAME</small> Nurlela Fatmawati 14512183		DRAWN BY Nurlela Fatmawati	SCALE	PAGE NUMBER
	Dr. Ing. Nensi Golda Yuli, ST MT	Dr. Ing. Putu Ayu P. Agustiananda ST. MT.					TOTAL PAGE



DETAIL INTERIOR RUANG MAKAN PONDOK PESANTREN AL-ISHLAH TAJUG



22.000

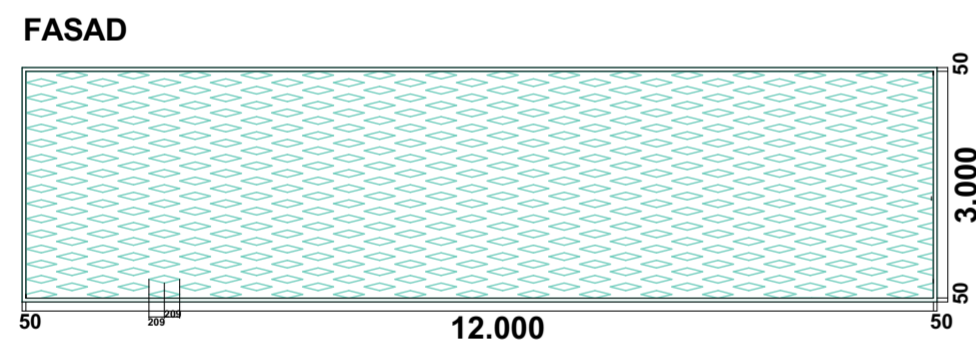

MEJA DAN KURSI

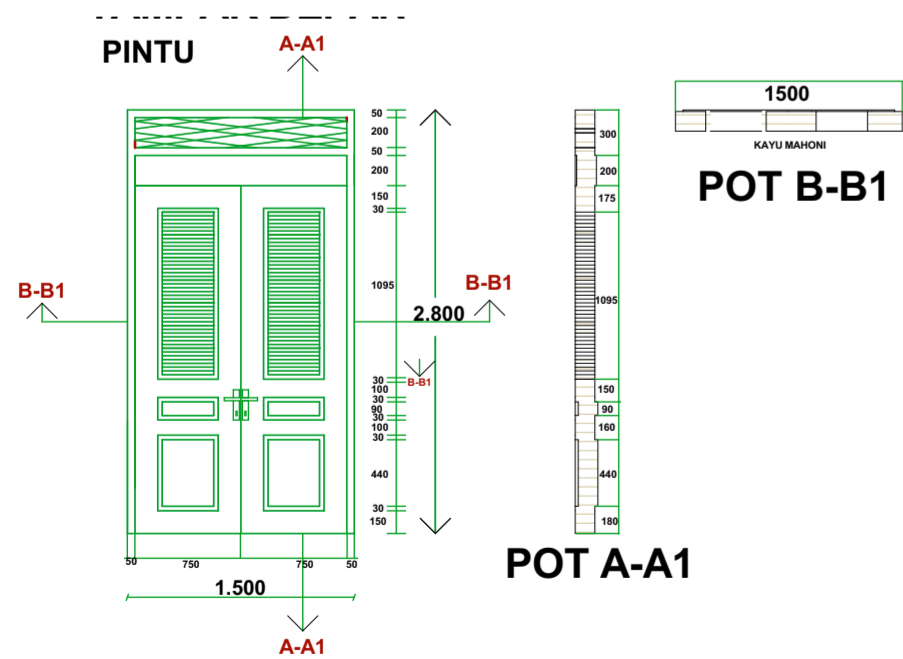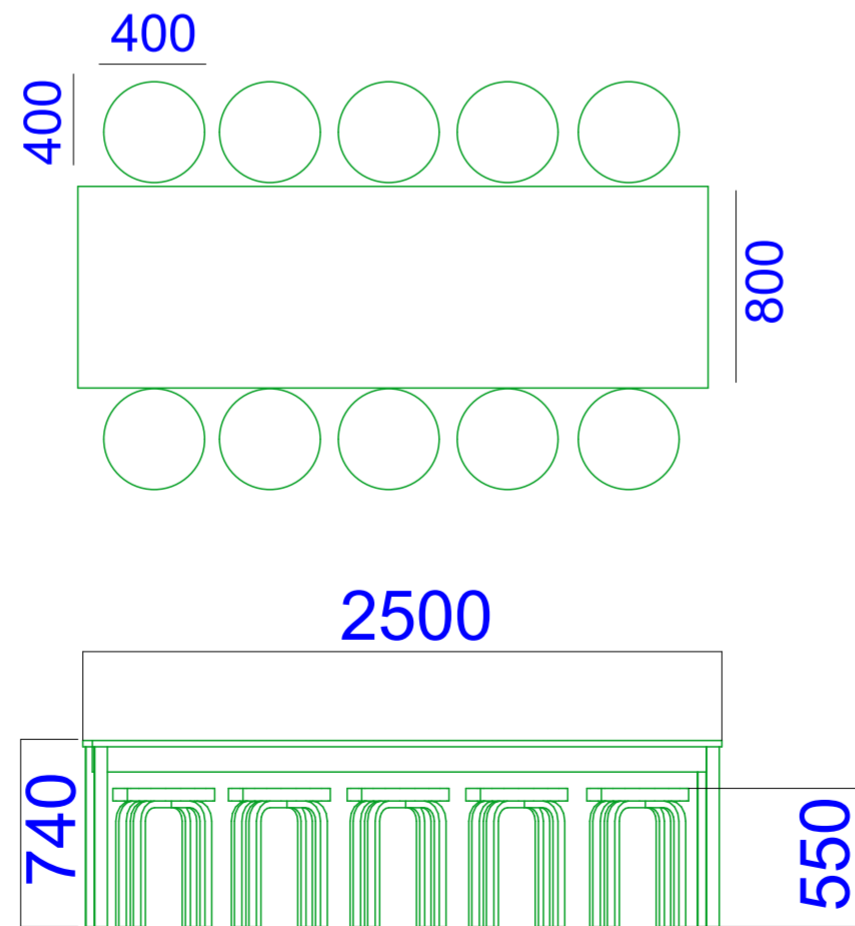

DEPARTMENT of ARCHITECTURE

PROJECT NAME

REDESAIN PONDOK PESANTREN AL-ISHLAH TAJUG

LOCATION

Jl. Sudimampir Balongan, Indramayu Jawa Barat

ACKNOWLEDGED BY

MENTOR LECTURER

EXAMINER


Dr. Ing. Nensi Golda Yuli, ST MT

Dr. Ing. Putu Ayu P. Agustiananda ST. MT.

ARCHITECT

STUDENT NAME

Nurlela Fatmawati
14512183

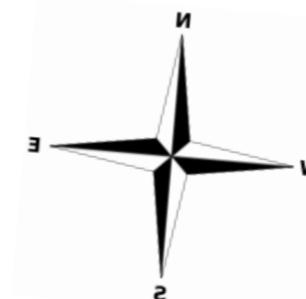

DRAWN BY

Nurlela Fatmawati

SCALE

PAGE NUMBER

TOTAL PAGE