

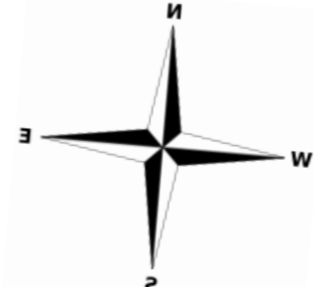



RUANG KELAS

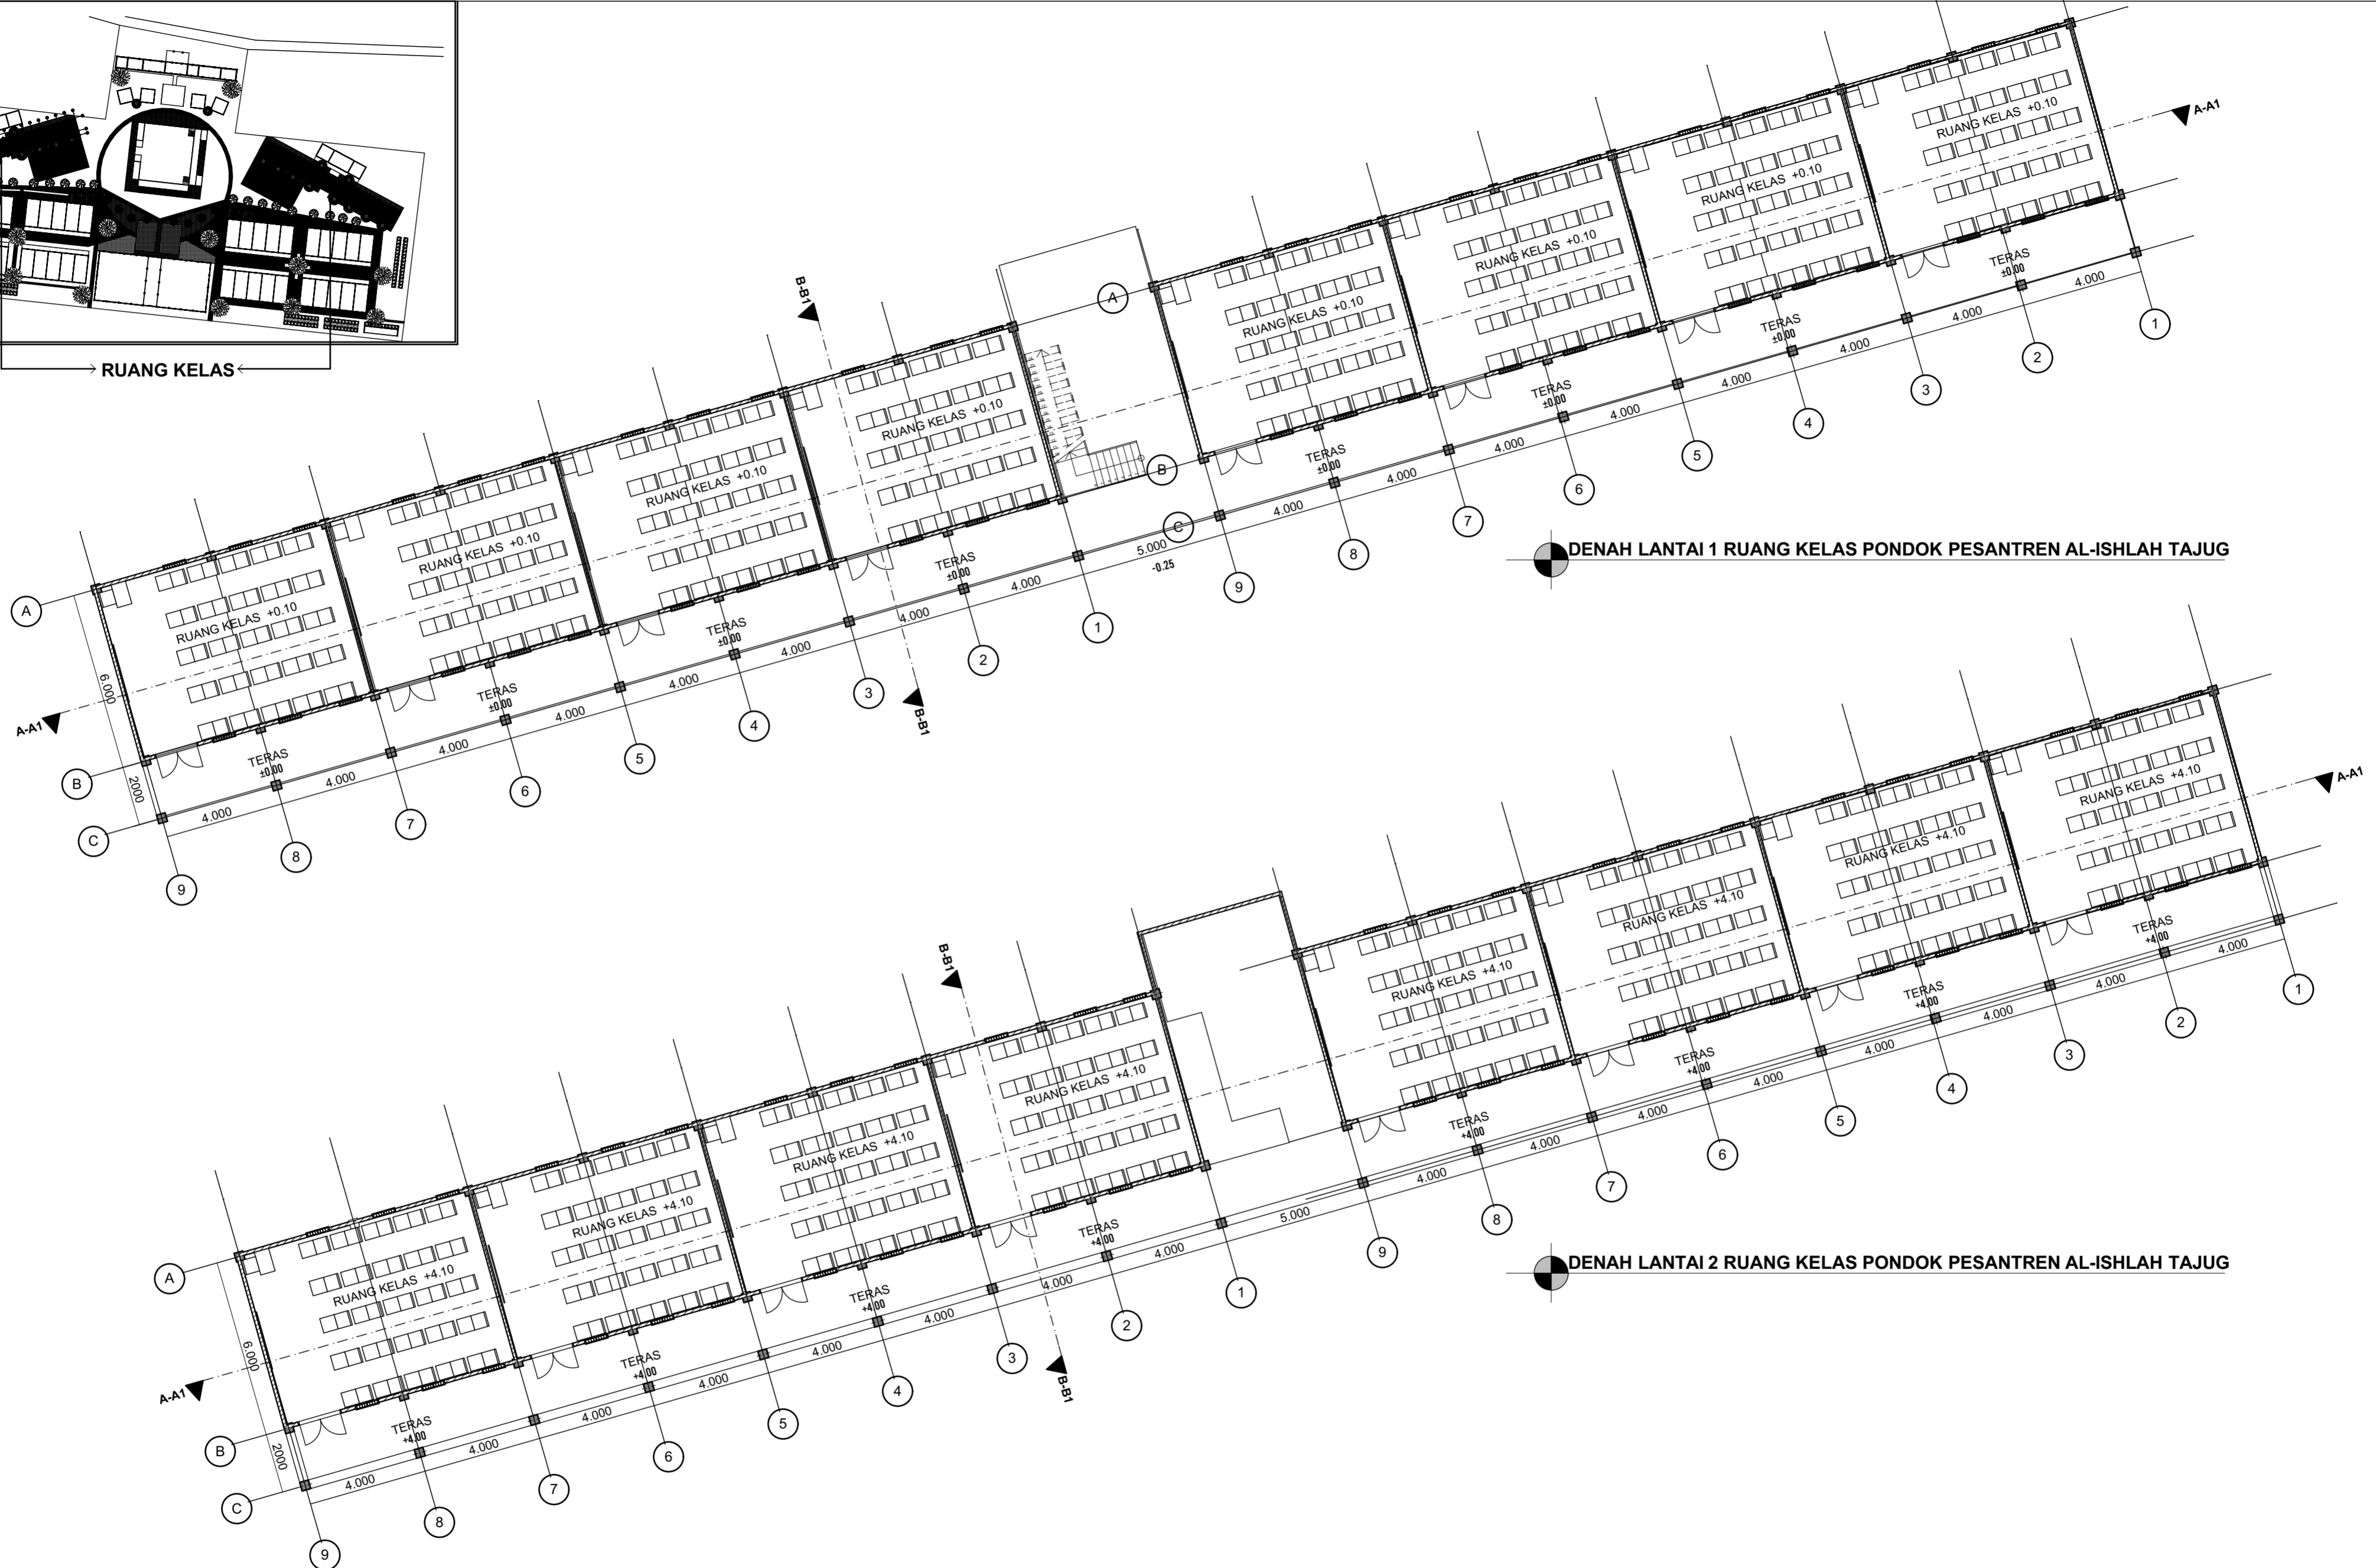


DENAH LANTAI 1 RUANG KELAS PONDOK PESANTREN AL-ISHLAH TAJUG

DENAH LANTAI 2 RUANG KELAS PONDOK PESANTREN AL-ISHLAH TAJUG


 DEPARTMENT of ARCHITECTURE	PROJECT NAME REDESAIN PONDOK PESANTREN AL-ISHLAH TAJUG	ACKNOWLEDGED BY MENTOR LECTURER EXAMINER		ARCHITECT STUDENT NAME		DRAWN BY Nurlela Fatmawati	SCALE 1:150	PAGE NUMBER
	LOCATION Jl. Sudimampir Balongan, Indramayu Jawa Barat	Dr. Ing. Nensi Golda Yuli ST MT	Dr. Ing. Putu Ayu P. Agustiananda ST. MT.	Nurlela Fatmawati 14512183		TOTAL PAGE		
	(Empty space for additional details)	

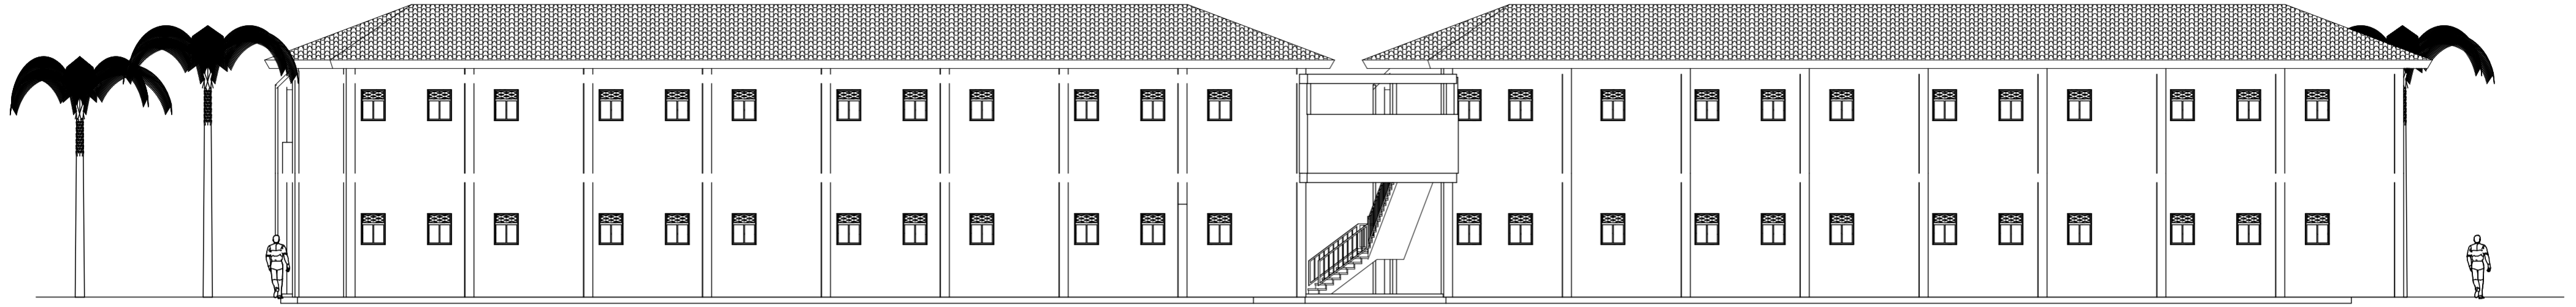


TAMPAK UTARA RUANG KELAS PONDOK PESANTREN AL-ISHLAH TAJUG

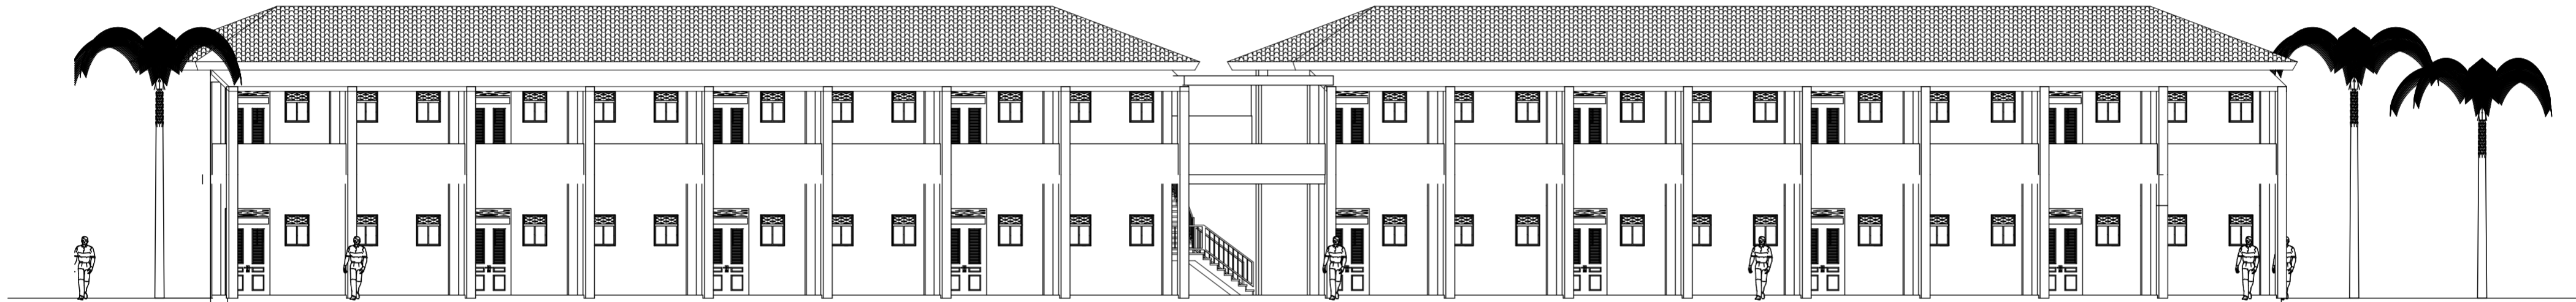

TAMPAK SELATAN RUANG KELAS PONDOK PESANTREN AL-ISHLAH TAJUG

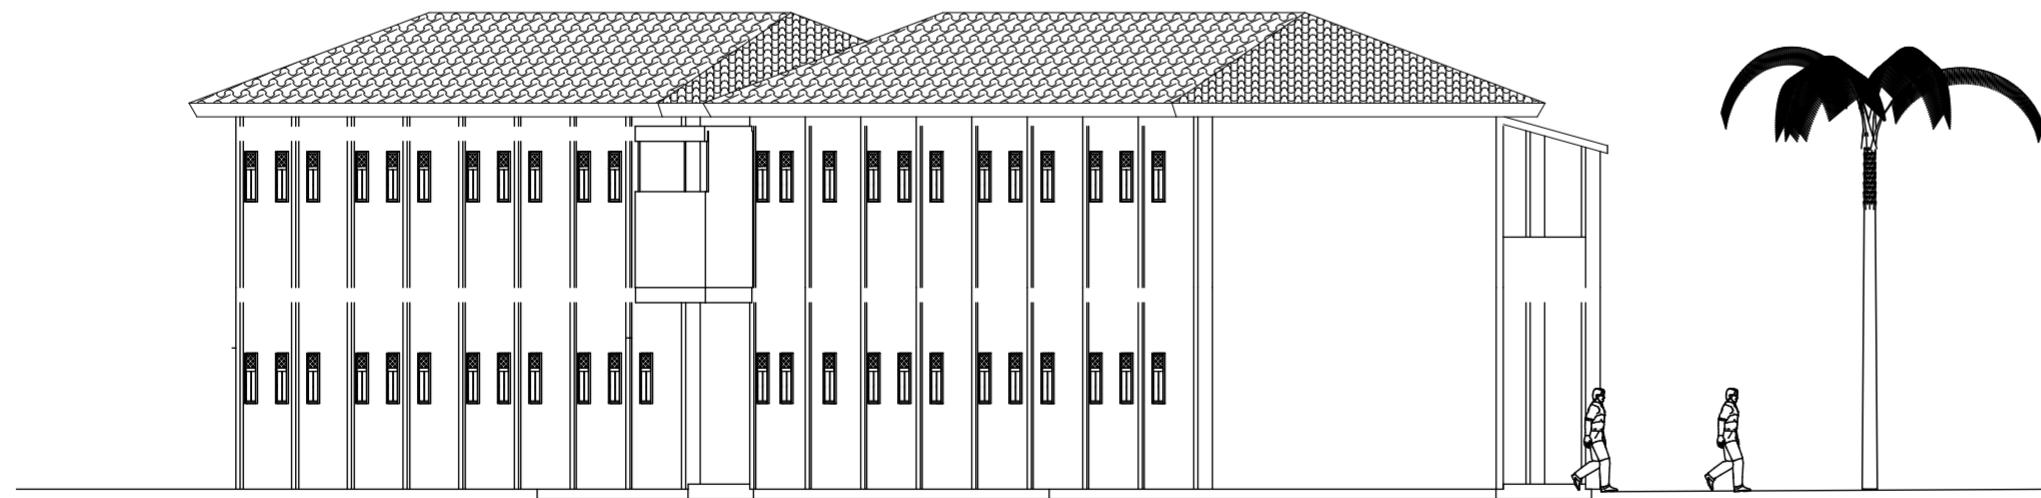

TAMPAK BARAT RUANG KELAS PONDOK PESANTREN AL-ISHLAH TAJUG

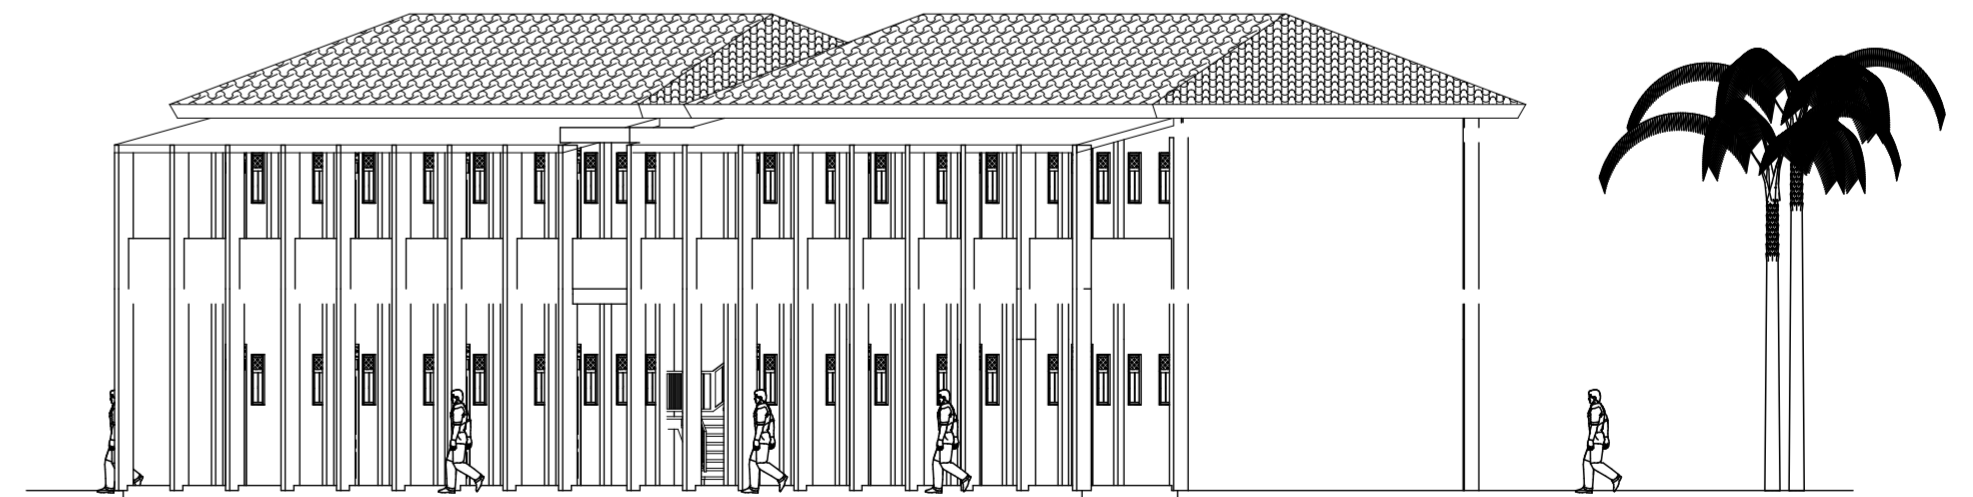

TAMPAK TIMUR RUANG KELAS PONDOK PESANTREN AL-ISHLAH TAJUG




DEPARTMENT of
ARCHITECTURE
PROYEK AKHIR SARJANA

PROJECT NAME REDESAIN PONDOK PESANTREN AL-ISHLAH TAJUG	ACKNOWLEDGED BY		ARCHITECT STUDENT NAME Nurlela Fatmawati 14512183		DRAWN BY Nurlela Fatmawati	SCALE	PAGE NUMBER
	MENTOR LECTURER Dr. Ing. Nensi Golda Yuli, ST MT	EXAMINER Dr. Ing. Putu Ayu P. Agustiananda T.MT.					
LOCATION Jl. Sudimampir Balongan, Indramayu Jawa Barat	REDESAIN PONDOK PESANTREN AL-ISHLAH TAJUG DENGAN PENDEKATAN ARSITEKTUR VERNAKULAR INDRAMAYU		DOSEN NURLELA FATMAWATI 14512183	NAMA GAMBAR DR. ING NENSI GOLDA YULI, ST MT			



POTONGAN A-A RUANG KELAS PONDOK PESANTREN AL-ISHLAH TAJUG

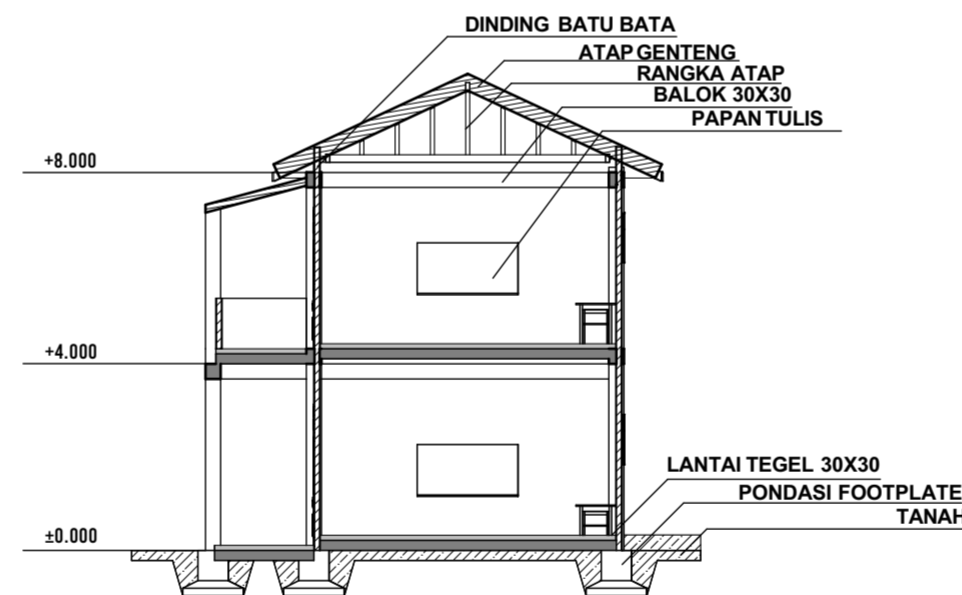

POTONGAN B-B RUANG KELAS PONDOK PESANTREN AL-ISHLAH TAJUG



DEPARTMENT of
ARCHITECTURE

PROJECT NAME

REDESAIN PONDOK PESANTREN
AL-ISHLAH TAJUG

LOCATION

Jl. Sudimampir Balongan, Indramayu
Jawa Barat

ACKNOWLEDGED BY

MENTOR LECTURER

EXAMINER


Dr. Ing. Nensi Golda Yuli, ST MT

Dr. Ing. Putu Ayu P. Agustiananda
ST. MT.

ARCHITECT

STUDENT NAME

Nurlela Fatmawati
14512183

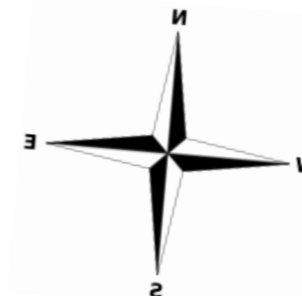

DRAWN BY

Nurlela Fatmawati

SCALE

1:150

PAGE NUMBER

TOTAL PAGE