


DENAH KAMAR TIDUR PONDOK PESANTREN AL-ISHLAH TAJUG



PROJECT NAME
REDESAIN PONDOK PESANTREN AL-ISHLAH TAJUG
LOCATION
Jl. Sudimampir Balongan, Indramayu Jawa Barat

ACKNOWLEDGED BY	
MENTOR LECTURER	EXAMINER
Dr. Ing. Nensi Golda Yuli ST MT	Dr. Ing. Putu Ayu P. Agustiananda ST. MT.


ARCHITECT
STUDENT NAME
Nurlela Fatmawati 14512183

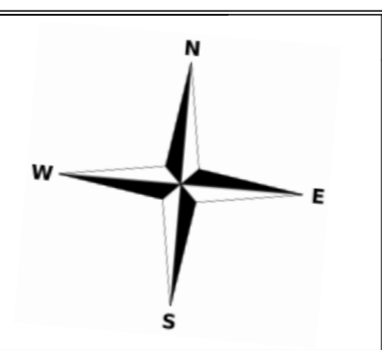


DRAWN BY
Nurlela Fatmawati

SCALE
1:100

PAGE NUMBER
TOTAL PAGE

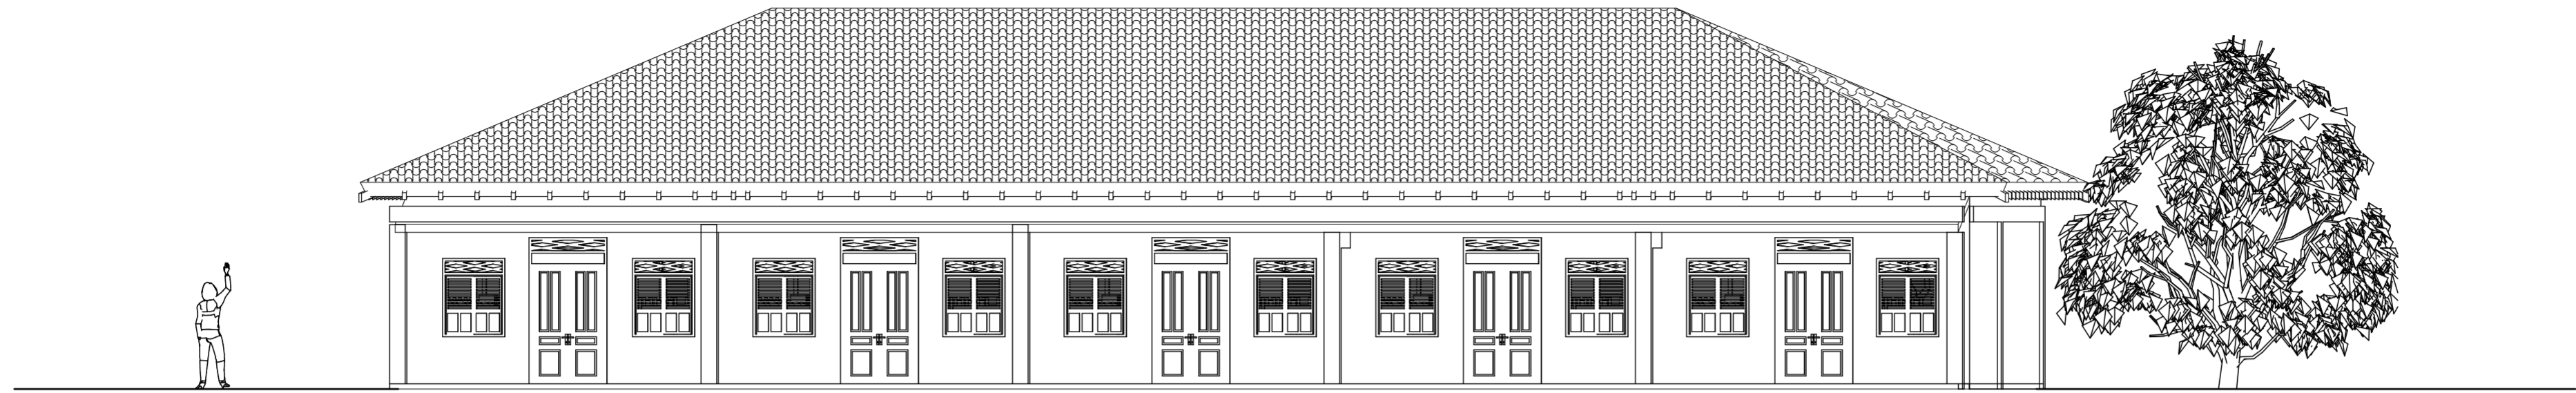

TAMPAK UTARA KAMAR TIDUR PONDOK PESANTREN AL-ISHLAH TAJUG

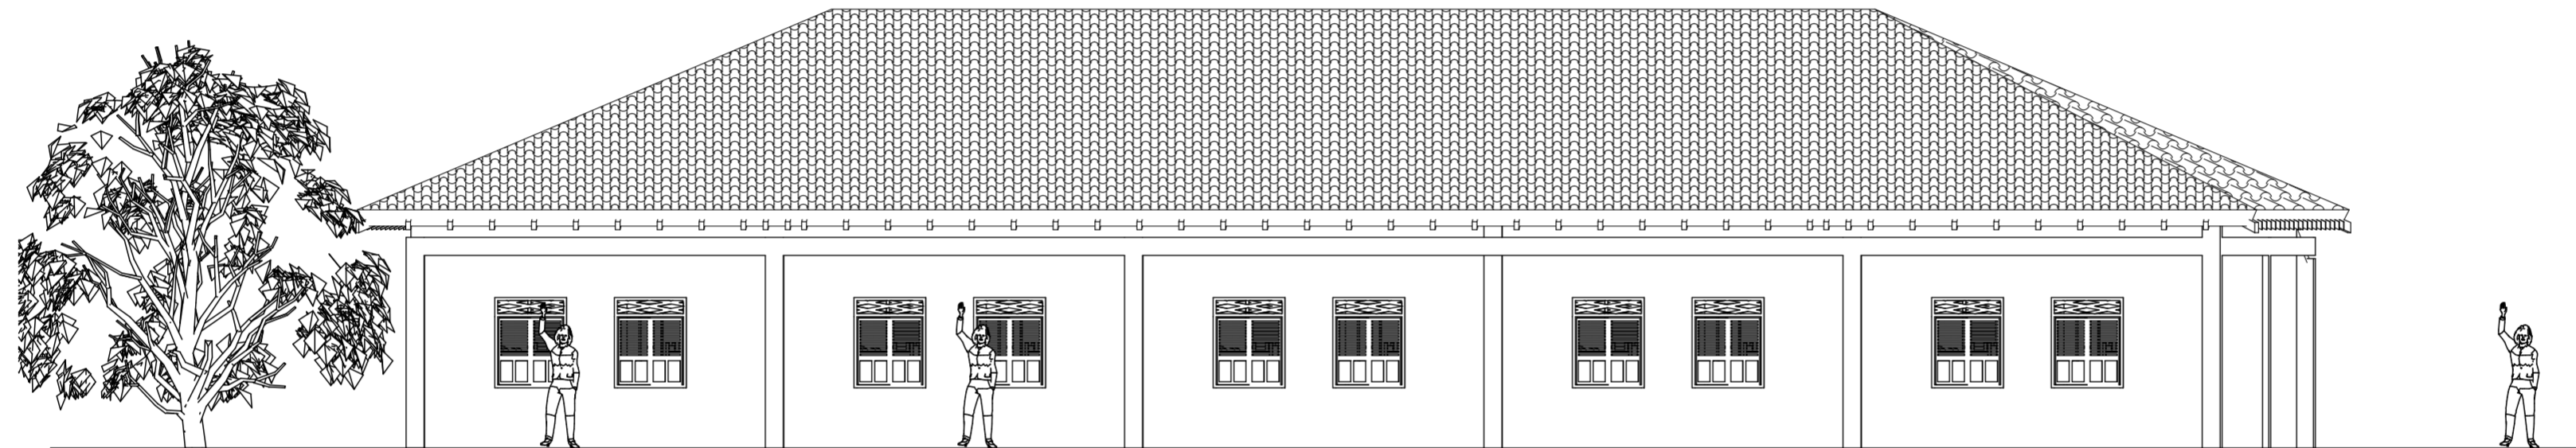

TAMPAK SELATAN KAMAR TIDUR PONDOK PESANTREN AL-ISHLAH TAJUG




TAMPAK BARAT KAMAR TIDUR PONDOK PESANTREN AL-ISHLAH TAJUG


TAMPAK TIMUR KAMAR TIDUR PONDOK PESANTREN AL-ISHLAH TAJUG




DEPARTMENT of ARCHITECTURE

PROJECT NAME	ACKNOWLEDGED BY		ARCHITECT	DRAWN BY	SCALE	PAGE NUMBER
	MENTOR LECTURER	EXAMINER	STUDENT NAME			TOTAL PAGE
REDESAIN PONDOK PESANTREN AL-ISHLAH TAJUG	Dr. Ing. Nensi Golda Yuli ST MT	Dr. Ing. Putu Ayu P. Agustiananda ST. MT.	Nurlela Fatmawati 14512183	Nurlela Fatmawati	1:100	
LOCATION Jl. Sudimampir Balongan, Indramayu Jawa Barat						

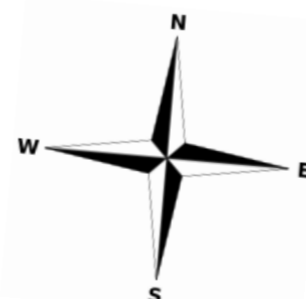

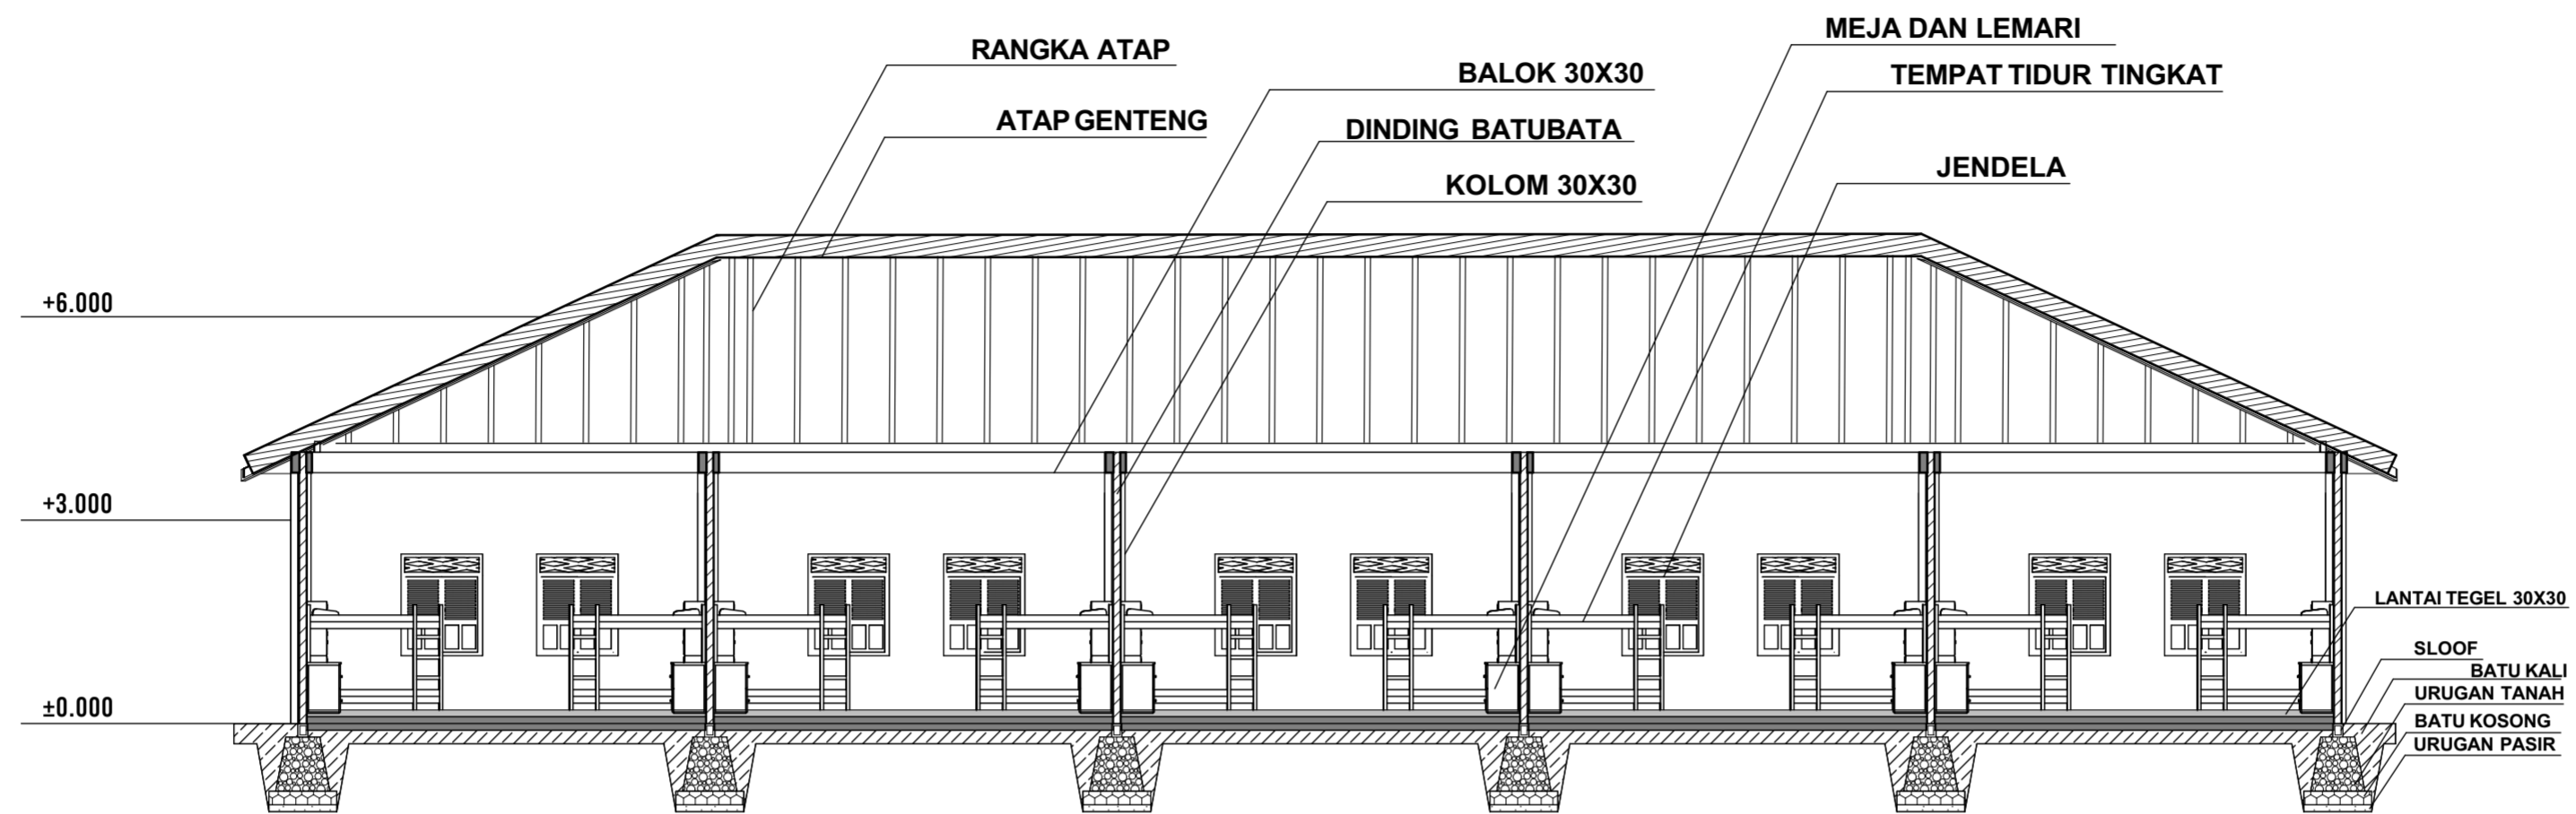

POTONGAN A-A1 KAMAR TIDUR PONDOK PESANTREN AL-ISHLAH TAJUG

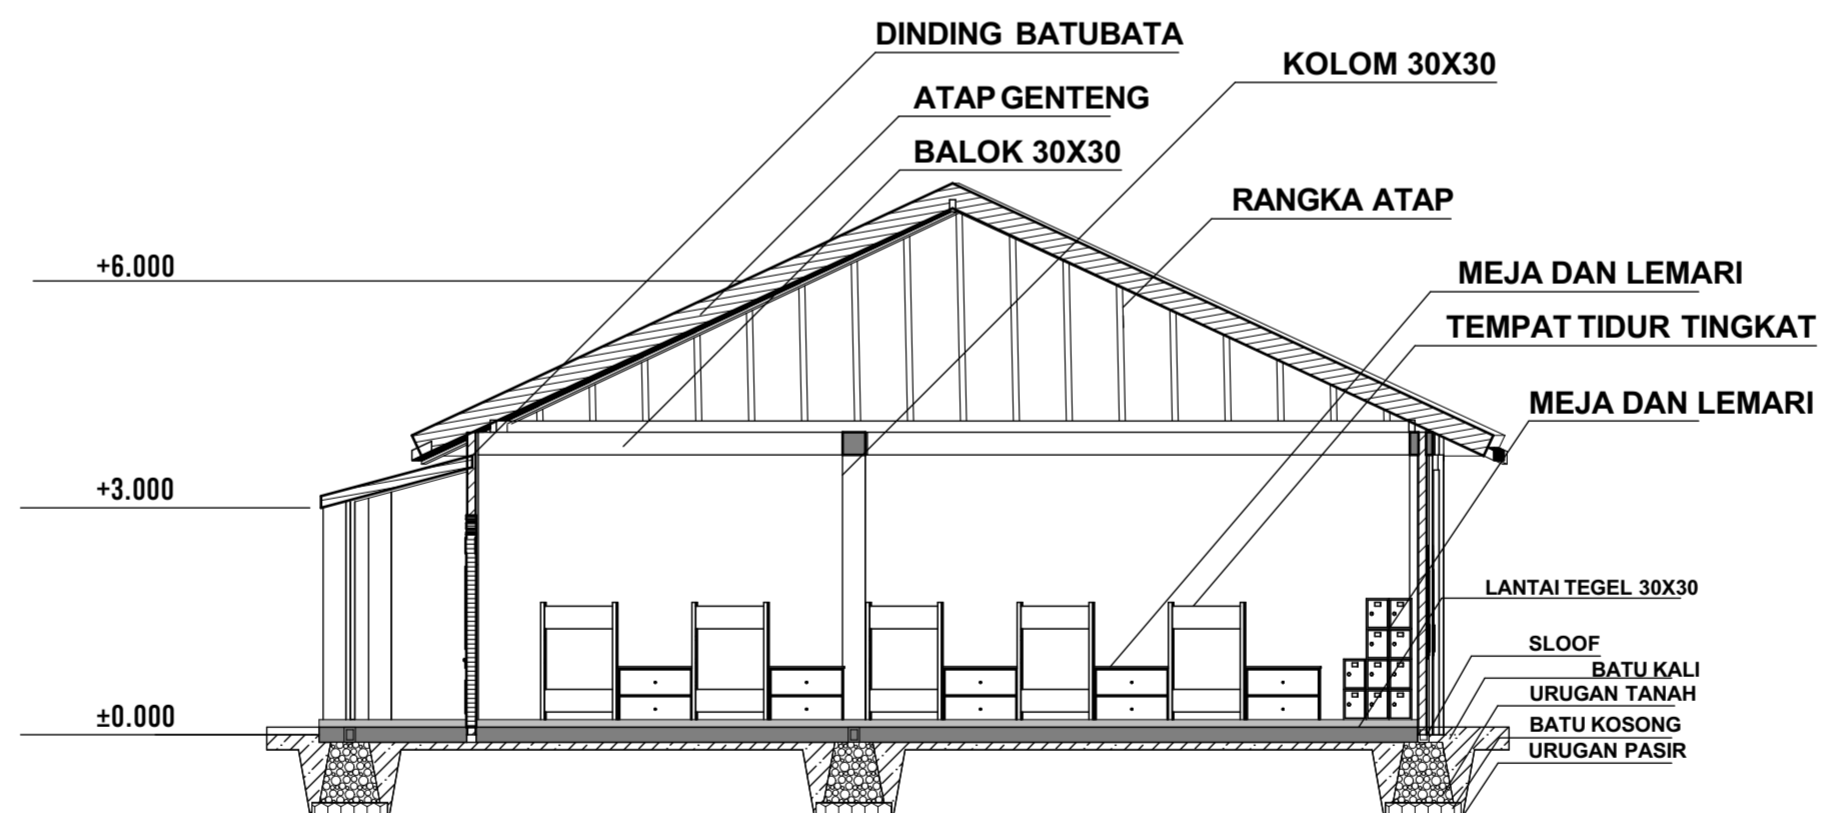

POTONGAN B-B1 KAMAR TIDUR PONDOK PESANTREN AL-ISHLAH TAJUG



DEPARTMENT of
ARCHITECTURE

PROJECT NAME	ACKNOWLEDGED BY		ARCHITECT	DRAWN BY	SCALE	PAGE NUMBER
	MENTOR LECTURER	EXAMINER	STUDENT NAME			
REDESAIN PONDOK PESANTREN AL-ISHLAH TAJUG			Nurlela Fatmawati 14512183	Nurlela Fatmawati	1:100	
LOCATION						TOTAL PAGE
Jl. Sudimampir Balongan, Indramayu Jawa Barat	Dr. Ing. Nensi Golda Yuli ST MT	Dr. Ing. Putu Ayu P. Agustiananda ST. MT.				

