


**KEYPLAN**

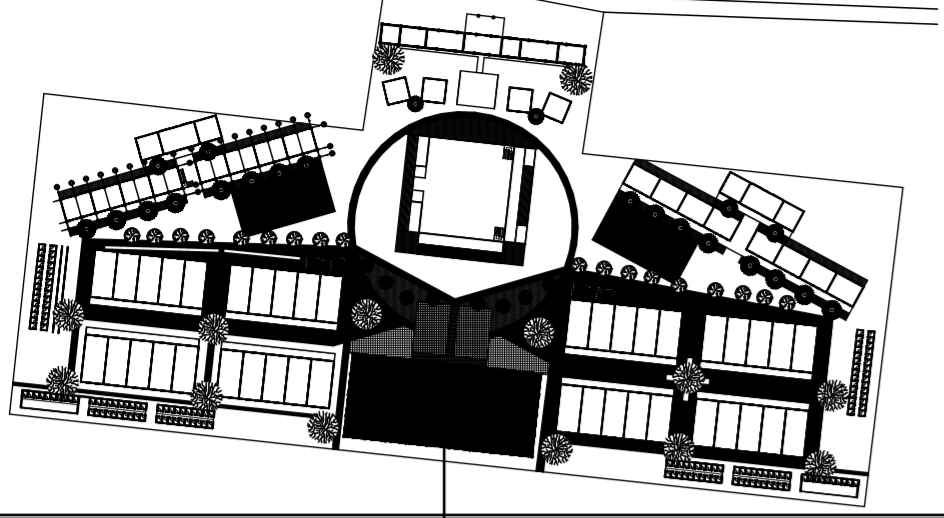

RUANG MAKAN



**DENAH RUANG MAKAN PONDOK PESANTREN AL-ISHLAH TAJUG**



**DEPARTMENT of ARCHITECTURE**

**PROJECT NAME**

REDESAIN PONDOK PESANTREN AL-ISHLAH TAJUG

**LOCATION**

Jl. Sudimampir Balongan, Indramayu Jawa Barat

**ACKNOWLEDGED BY**

MENTOR LECTURER

EXAMINER

Dr. Ing. Nensi Golda Yuli ST MT

Dr. Ing. Putu Ayu P. Agustiananda ST. MT.

**ARCHITECT**

STUDENT NAME

Nurlela Fatmawati  
14512183



**DRAWN BY**


Nurlela Fatmawati

**SCALE**


**1:125**

**PAGE NUMBER**


**TOTAL PAGE**

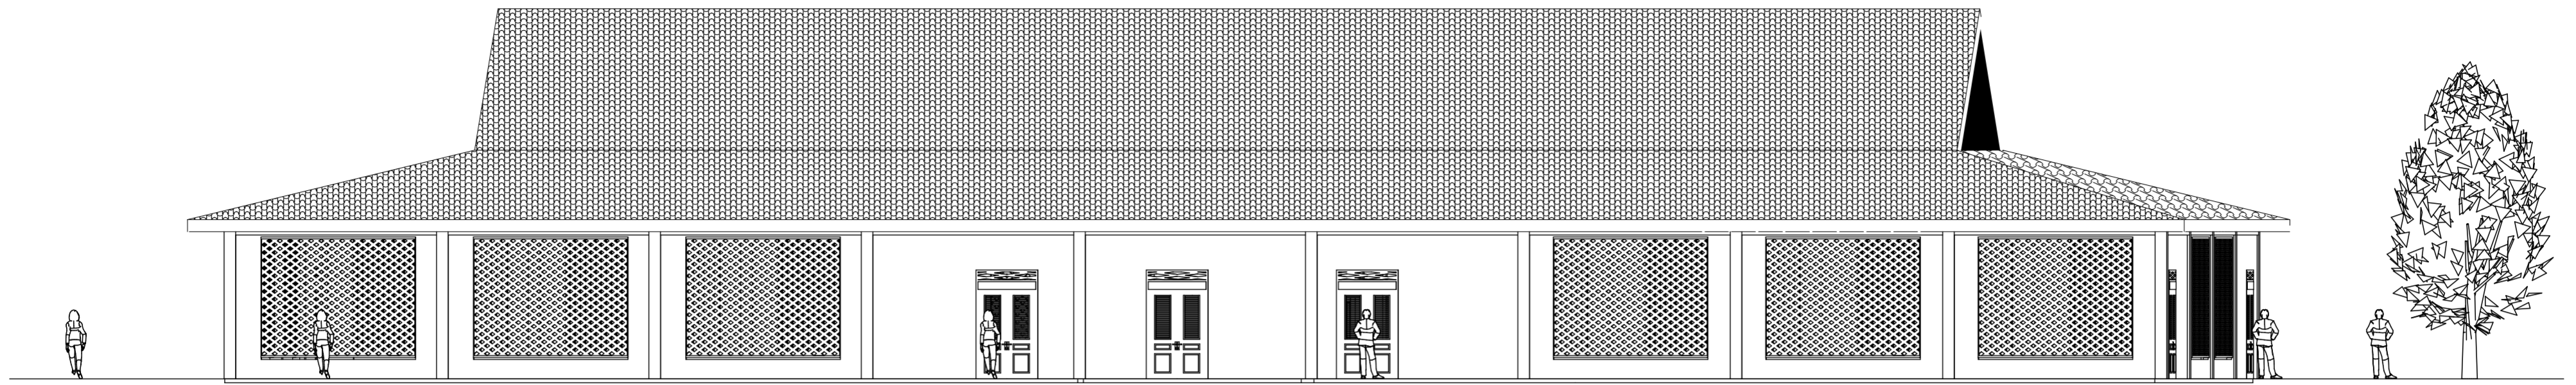


TAMPAK UTARA RUANG MAKAN PONDOK PESANTREN AL-ISHLAH TAJUG

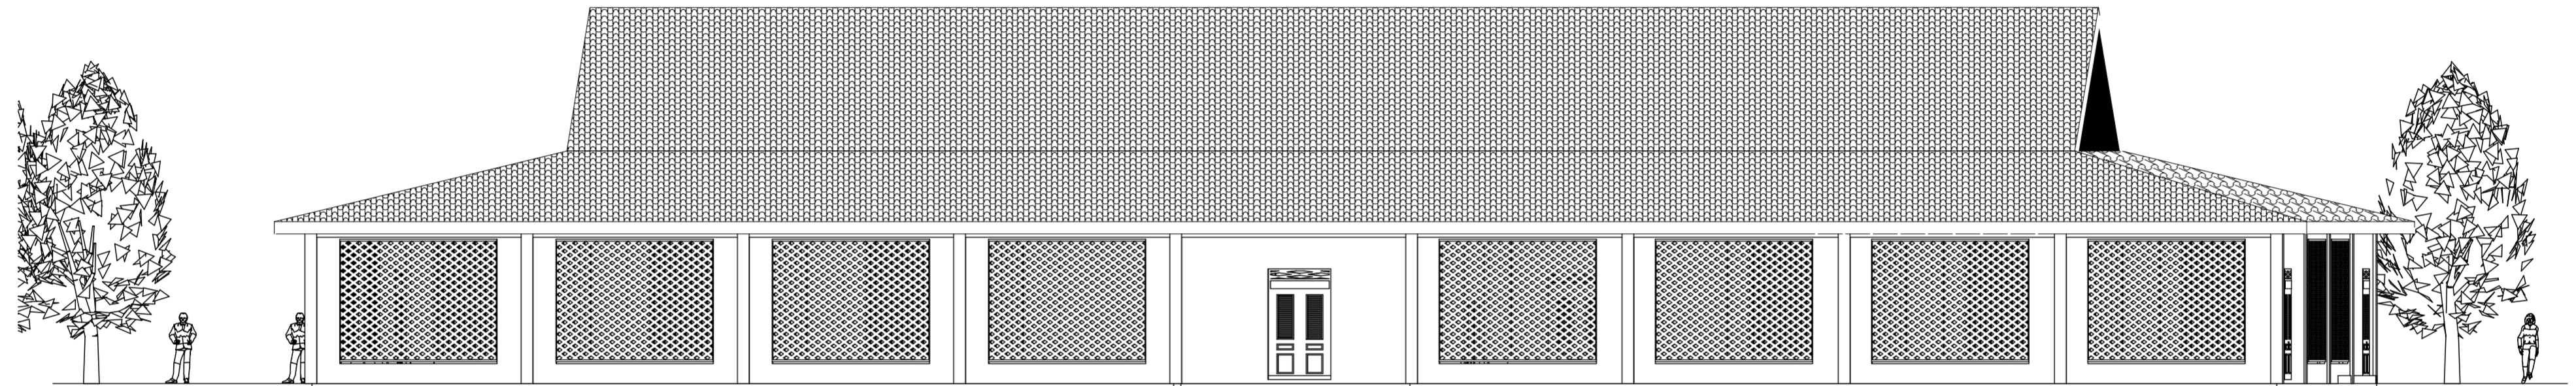

TAMPAK SELATAN RUANG MAKAN PONDOK PESANTREN AL-ISHLAH TAJUG

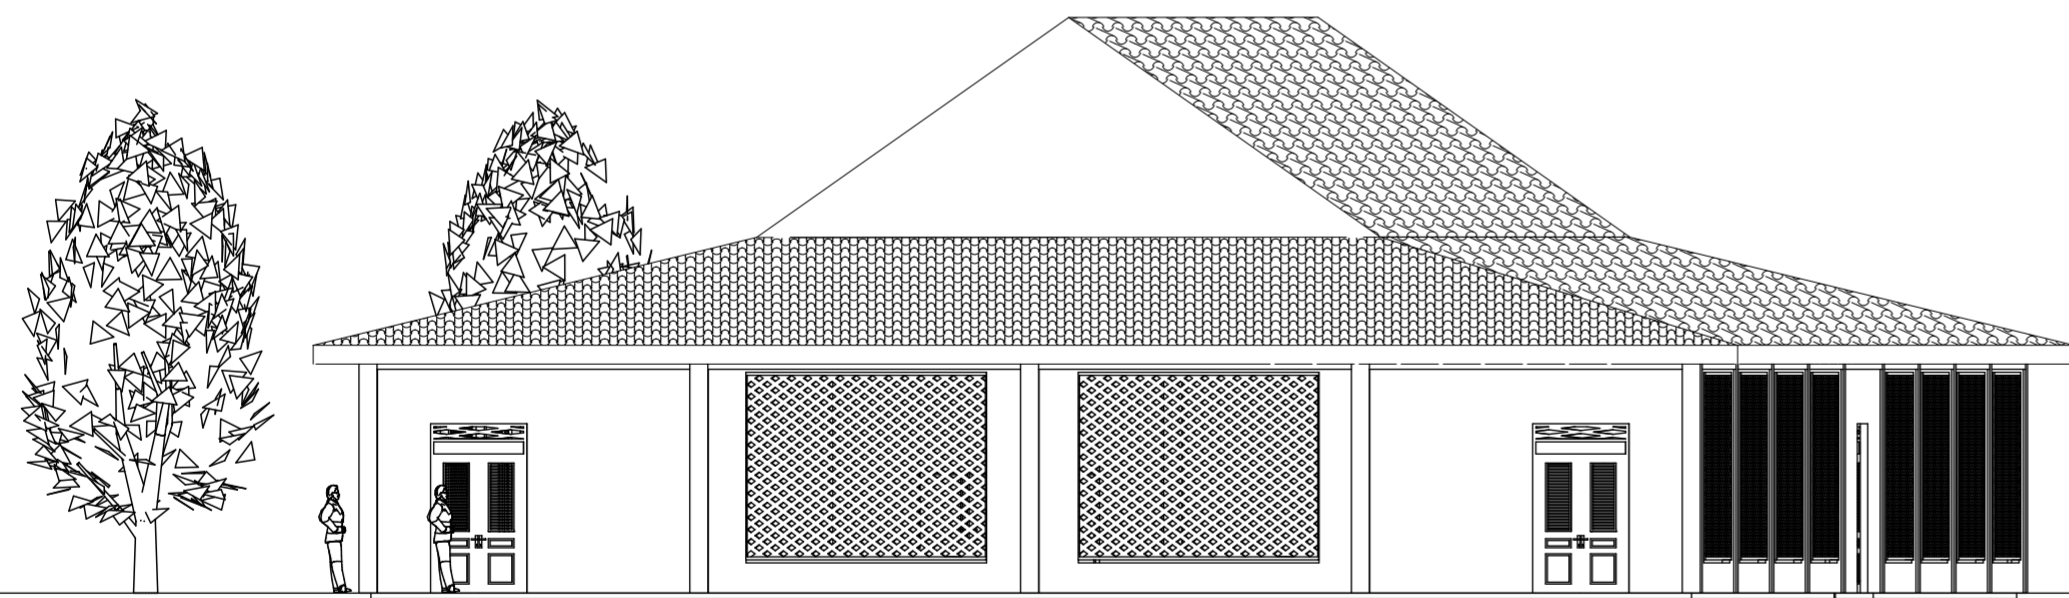

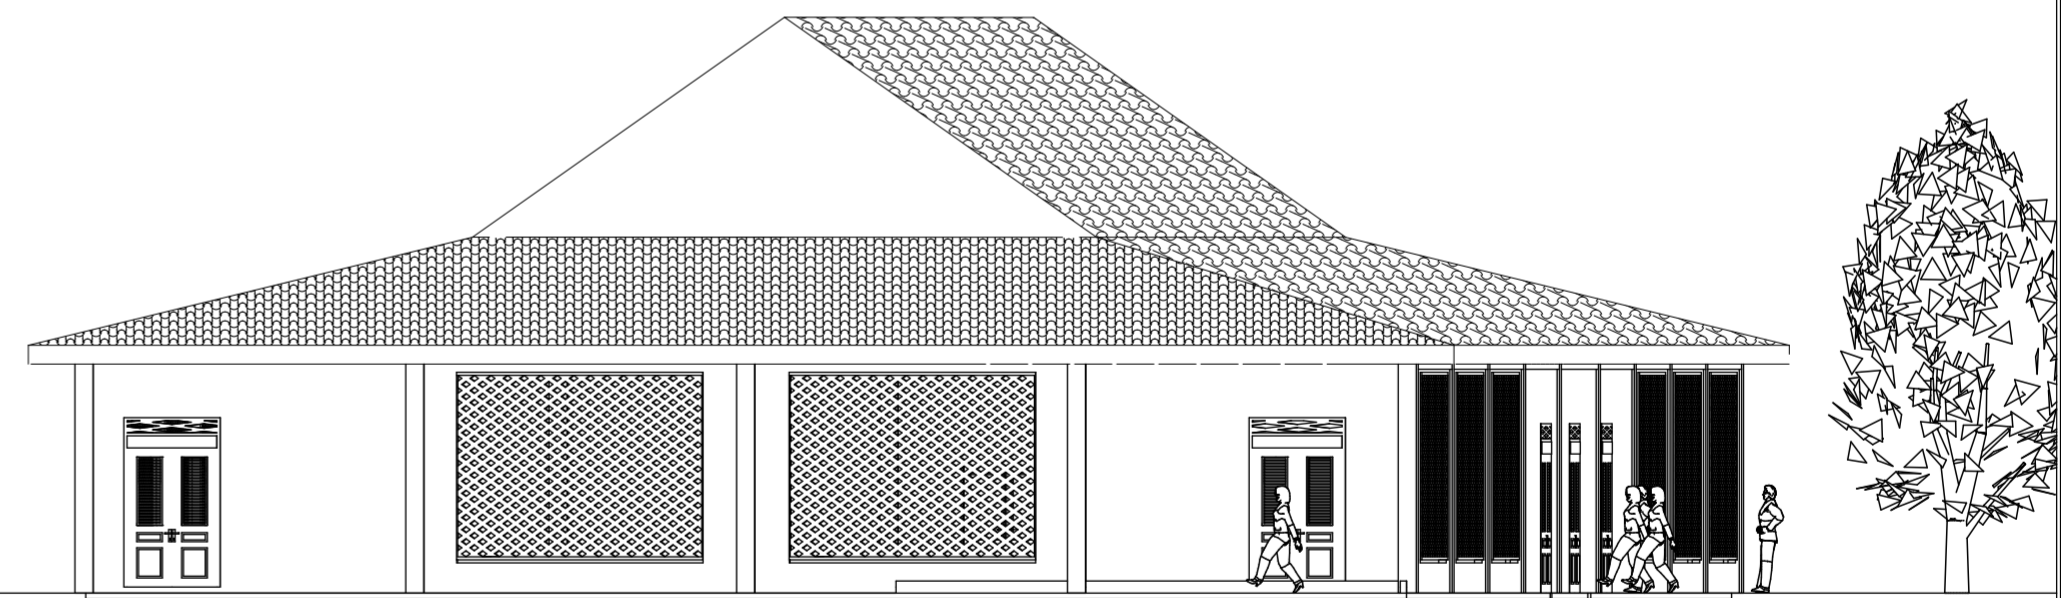

TAMPAK BARAT RUANG MAKAN PONDOK PESANTREN AL-ISHLAH TAJUG




TAMPAK TIMUR RUANG MAKAN PONDOK PESANTREN AL-ISHLAH TAJUG




DEPARTMENT of  
**ARCHITECTURE**

 <b>DEPARTMENT of ARCHITECTURE</b>	<b>PROJECT NAME</b>	<b>ACKNOWLEDGED BY</b>		<b>ARCHITECT</b>		<b>DRAWN BY</b>	<b>SCALE</b>	<b>PAGE NUMBER</b>
	REDESAIN PONDOK PESANTREN AL-ISHLAH TAJUG	MENTOR LECTURER	EXAMINER	STUDENT NAME		Nurlela Fatmawati	1:125	
	<b>LOCATION</b>			Nurlela Fatmawati 14512183				
Jl. Sudimampir Balongan, Indramayu Jawa Barat	Dr. Ing. Nensi Golda Yuli, ST MT	Dr. Ing. Putu Ayu P. Agustiananda ST. MT.						

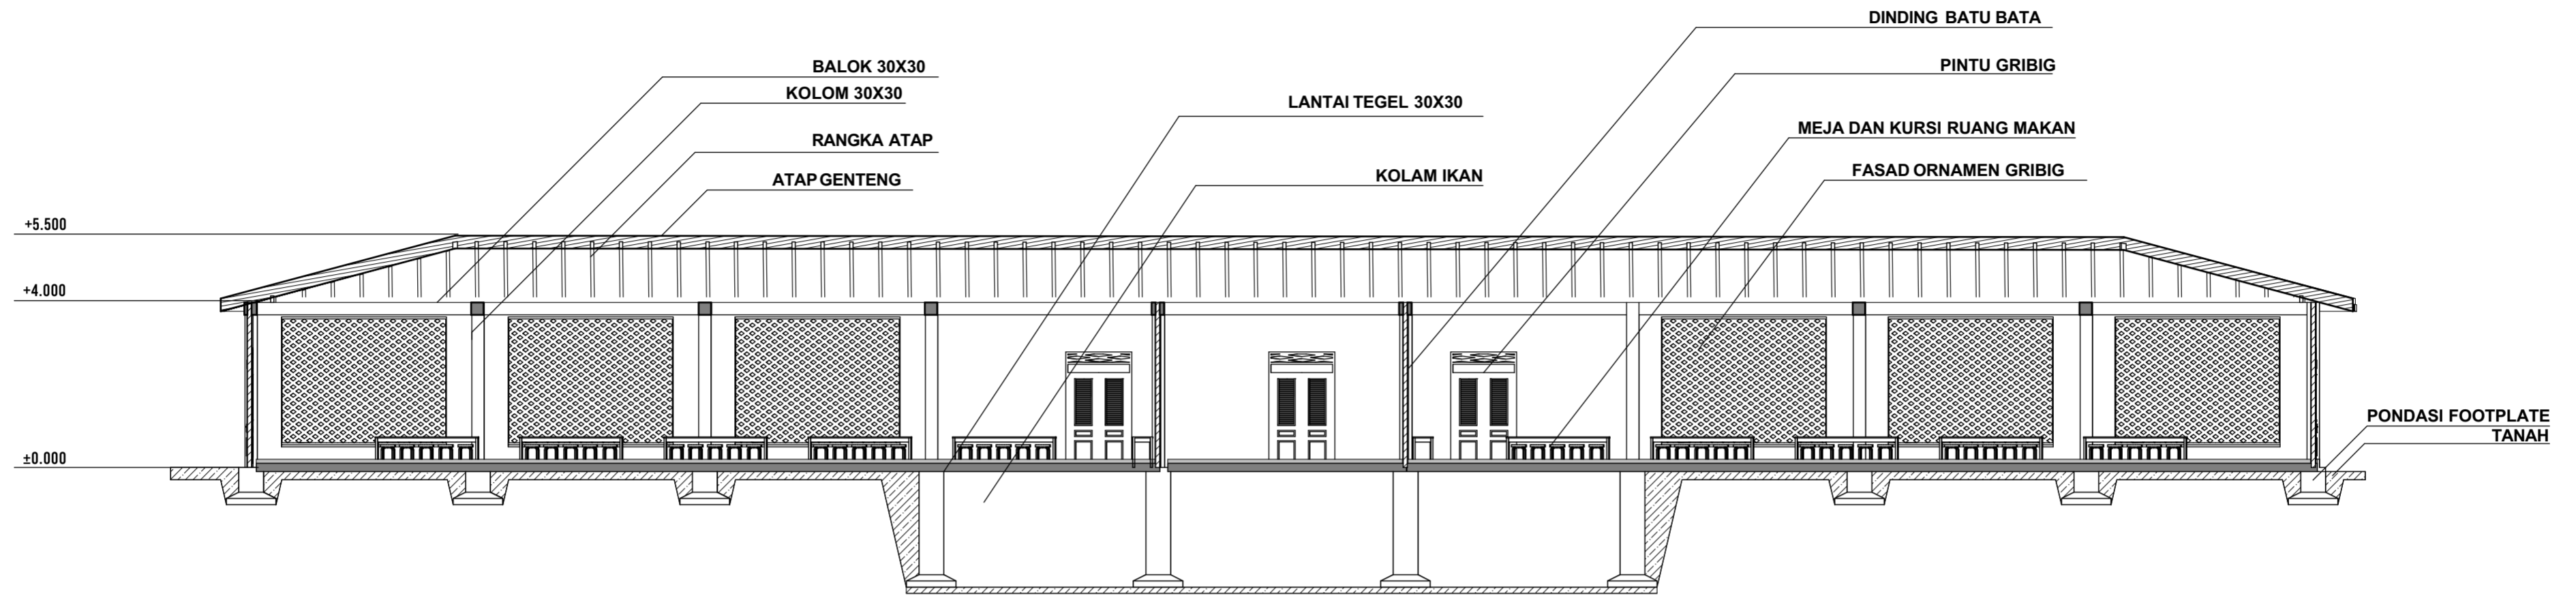

POTONGAN A-A1 RUANG MAKAN PONDOK PESANTREN AL-ISHLAH TAJUG

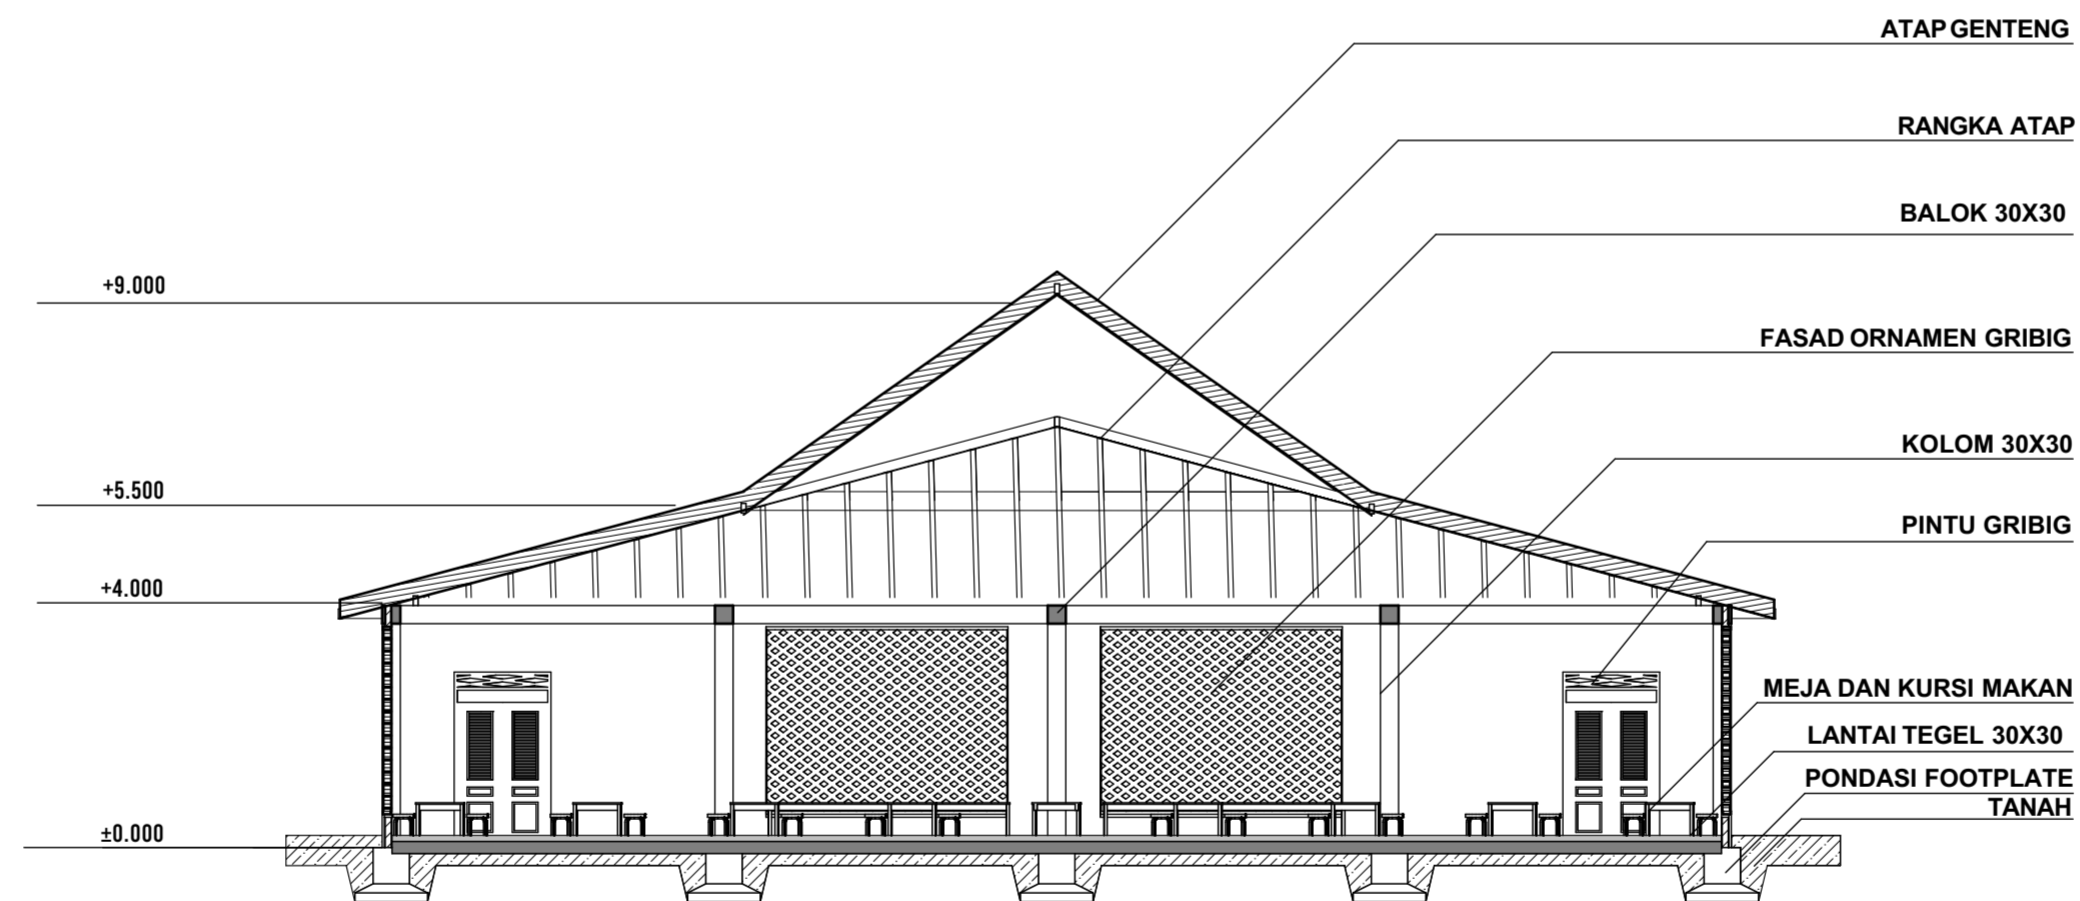

POTONGAN B-B1 RUANG MAKAN PONDOK PESANTREN AL-ISHLAH TAJUG



DEPARTMENT of  
**ARCHITECTURE**

PROJECT NAME	ACKNOWLEDGED BY		ARCHITECT	DRAWN BY	SCALE	PAGE NUMBER
	MENTOR LECTURER	EXAMINER	STUDENT NAME			
REDESAIN PONDOK PESANTREN AL-ISHLAH TAJUG			Nurlela Fatmawati 14512183	Nurlela Fatmawati	1:125	TOTAL PAGE
LOCATION Jl. Sudimampir Balongan, Indramayu Jawa Barat	Dr. Ing. Nensi Golda Yuli ST MT	Dr. Ing. Putu Ayu P. Agustiananda ST. MT.				

