



Fakultas Teknik Sipil Dan Perencanaan

Ujian Akhir Sarjana  
Arsitektur  
2017/2018


Nama Gambar :

Denah Lantai 1




Skala Gambar :  
1: 700

Keterangan Gambar :

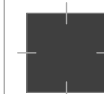

Kolom :20 cm x 20 cm

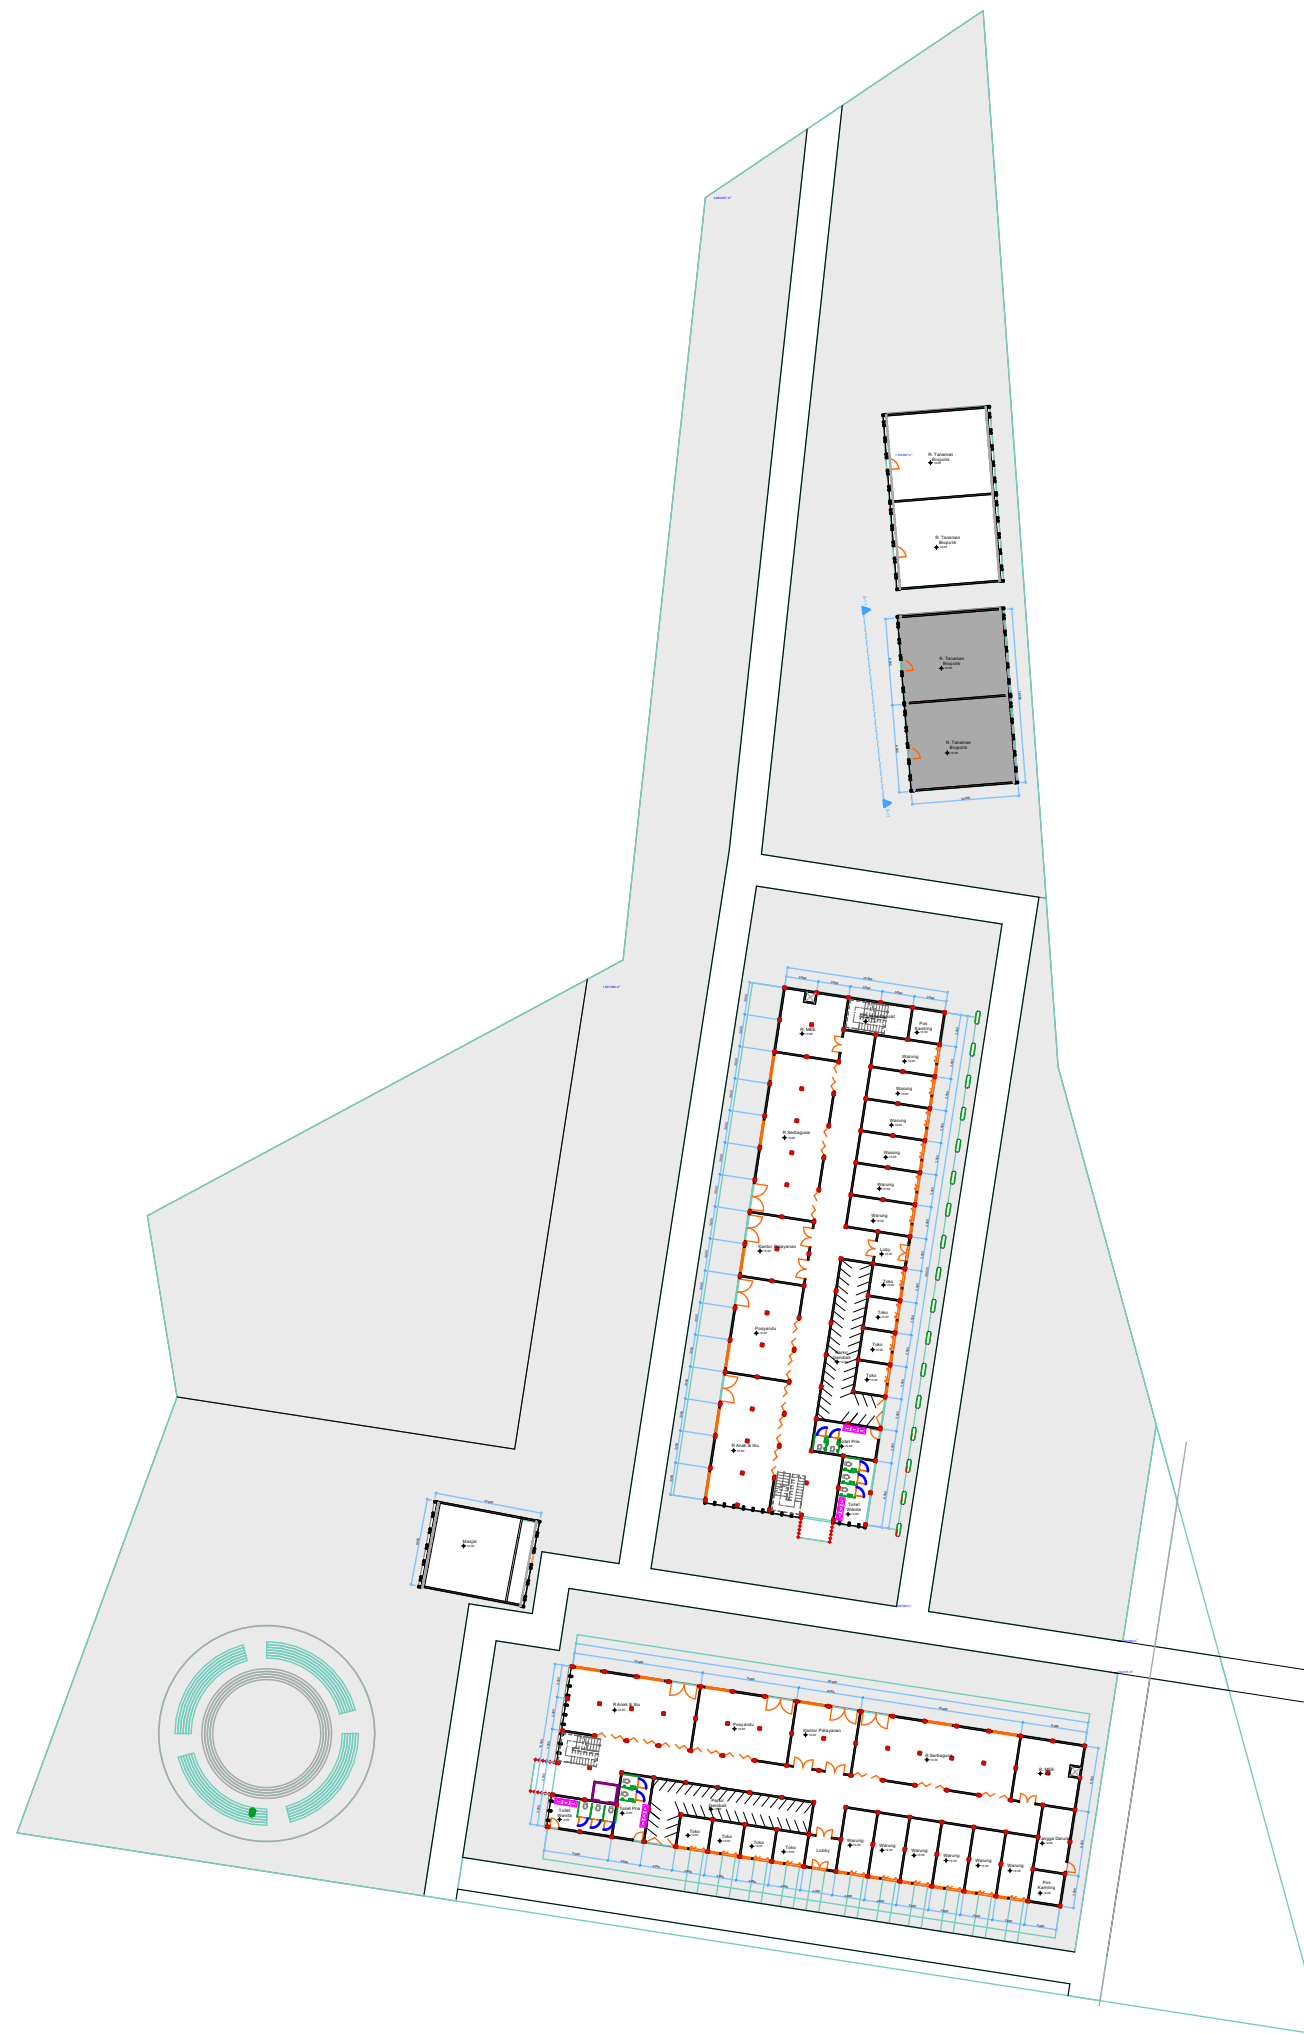

Catatan Dosen :

Nama : Priescillia Berliana  
Uaes M P

Nim : 14512232



Fakultas Teknik Sipil Dan Perencanaan

Ujian Akhir Sarjana  
Arsitektur  
2017/2018

Nama Gambar :

Denah Lantai 2



Skala Gambar :  
1: 300

Keterangan Gambar :





Kolom :20 cm x 20 cm

Catatan Dosen :

Nama : Priescillia Berliana  
Uaes M P

Nim : 14512232

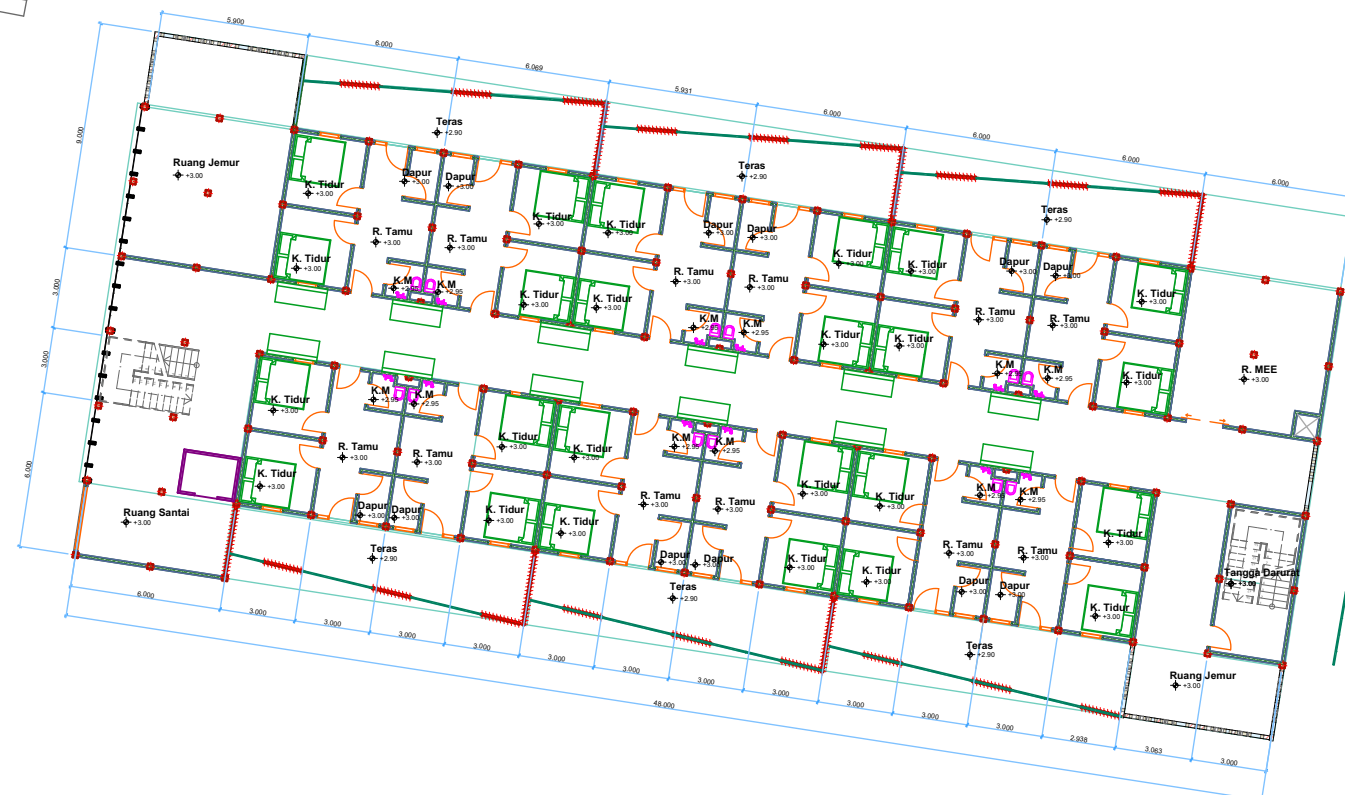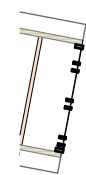



Fakultas Teknik Sipil Dan Perencanaan

Ujian Akhir Sarjana  
Arsitektur  
2017/2018

Nama Gambar :

Denah Lantai 3



Skala Gambar :  
1: 300

Keterangan Gambar :




Kolom :20 cm x 20 cm

Catatan Dosen :

Nama : Priescillia Berliana  
Uaes M P

Nim : 14512232

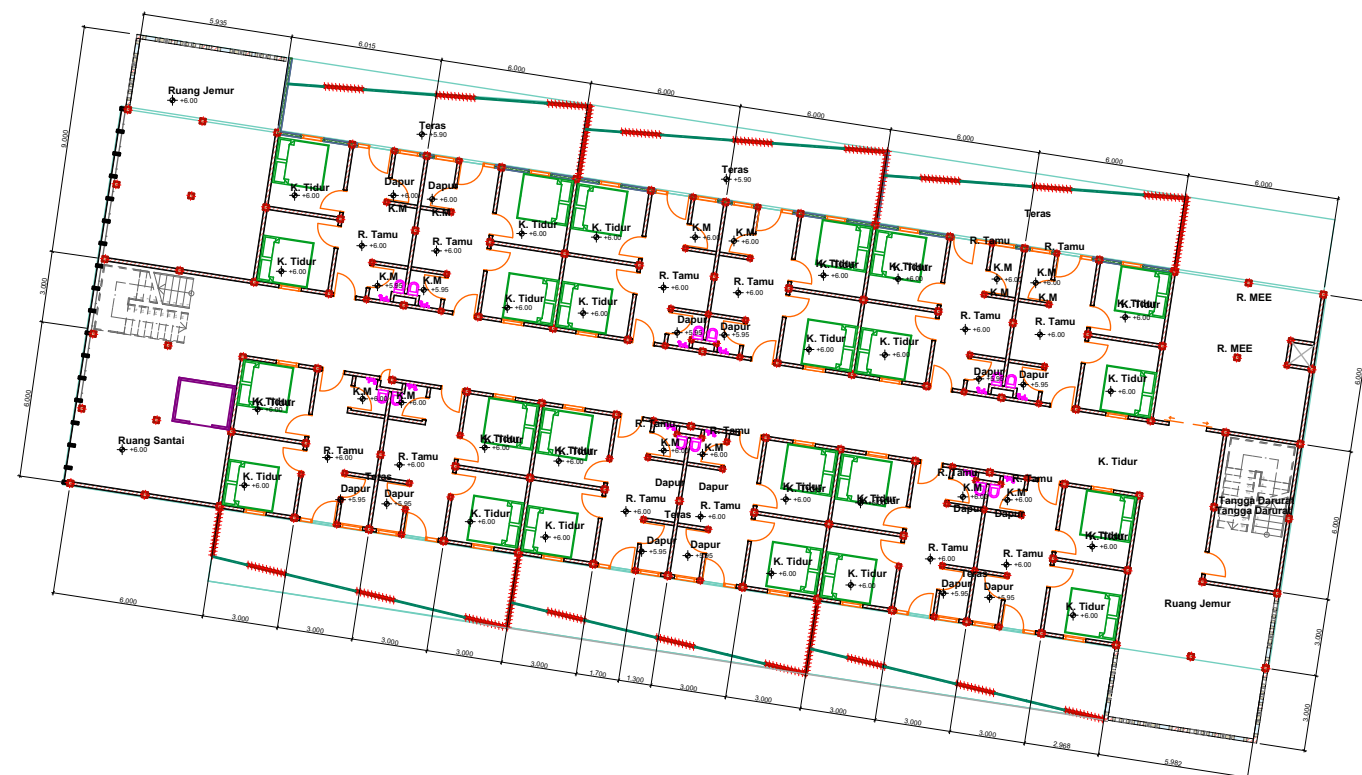



Fakultas Teknik Sipil Dan Perencanaan

Ujian Akhir Sarjana  
Arsitektur  
2017/2018

Nama Gambar :

Denah Lantai 4



Skala Gambar :

1: 300

Keterangan Gambar :




Kolom :20 cm x 20 cm

Catatan Dosen :

Nama : Priescillia Berliana  
Uaes M P

Nim : 14512232

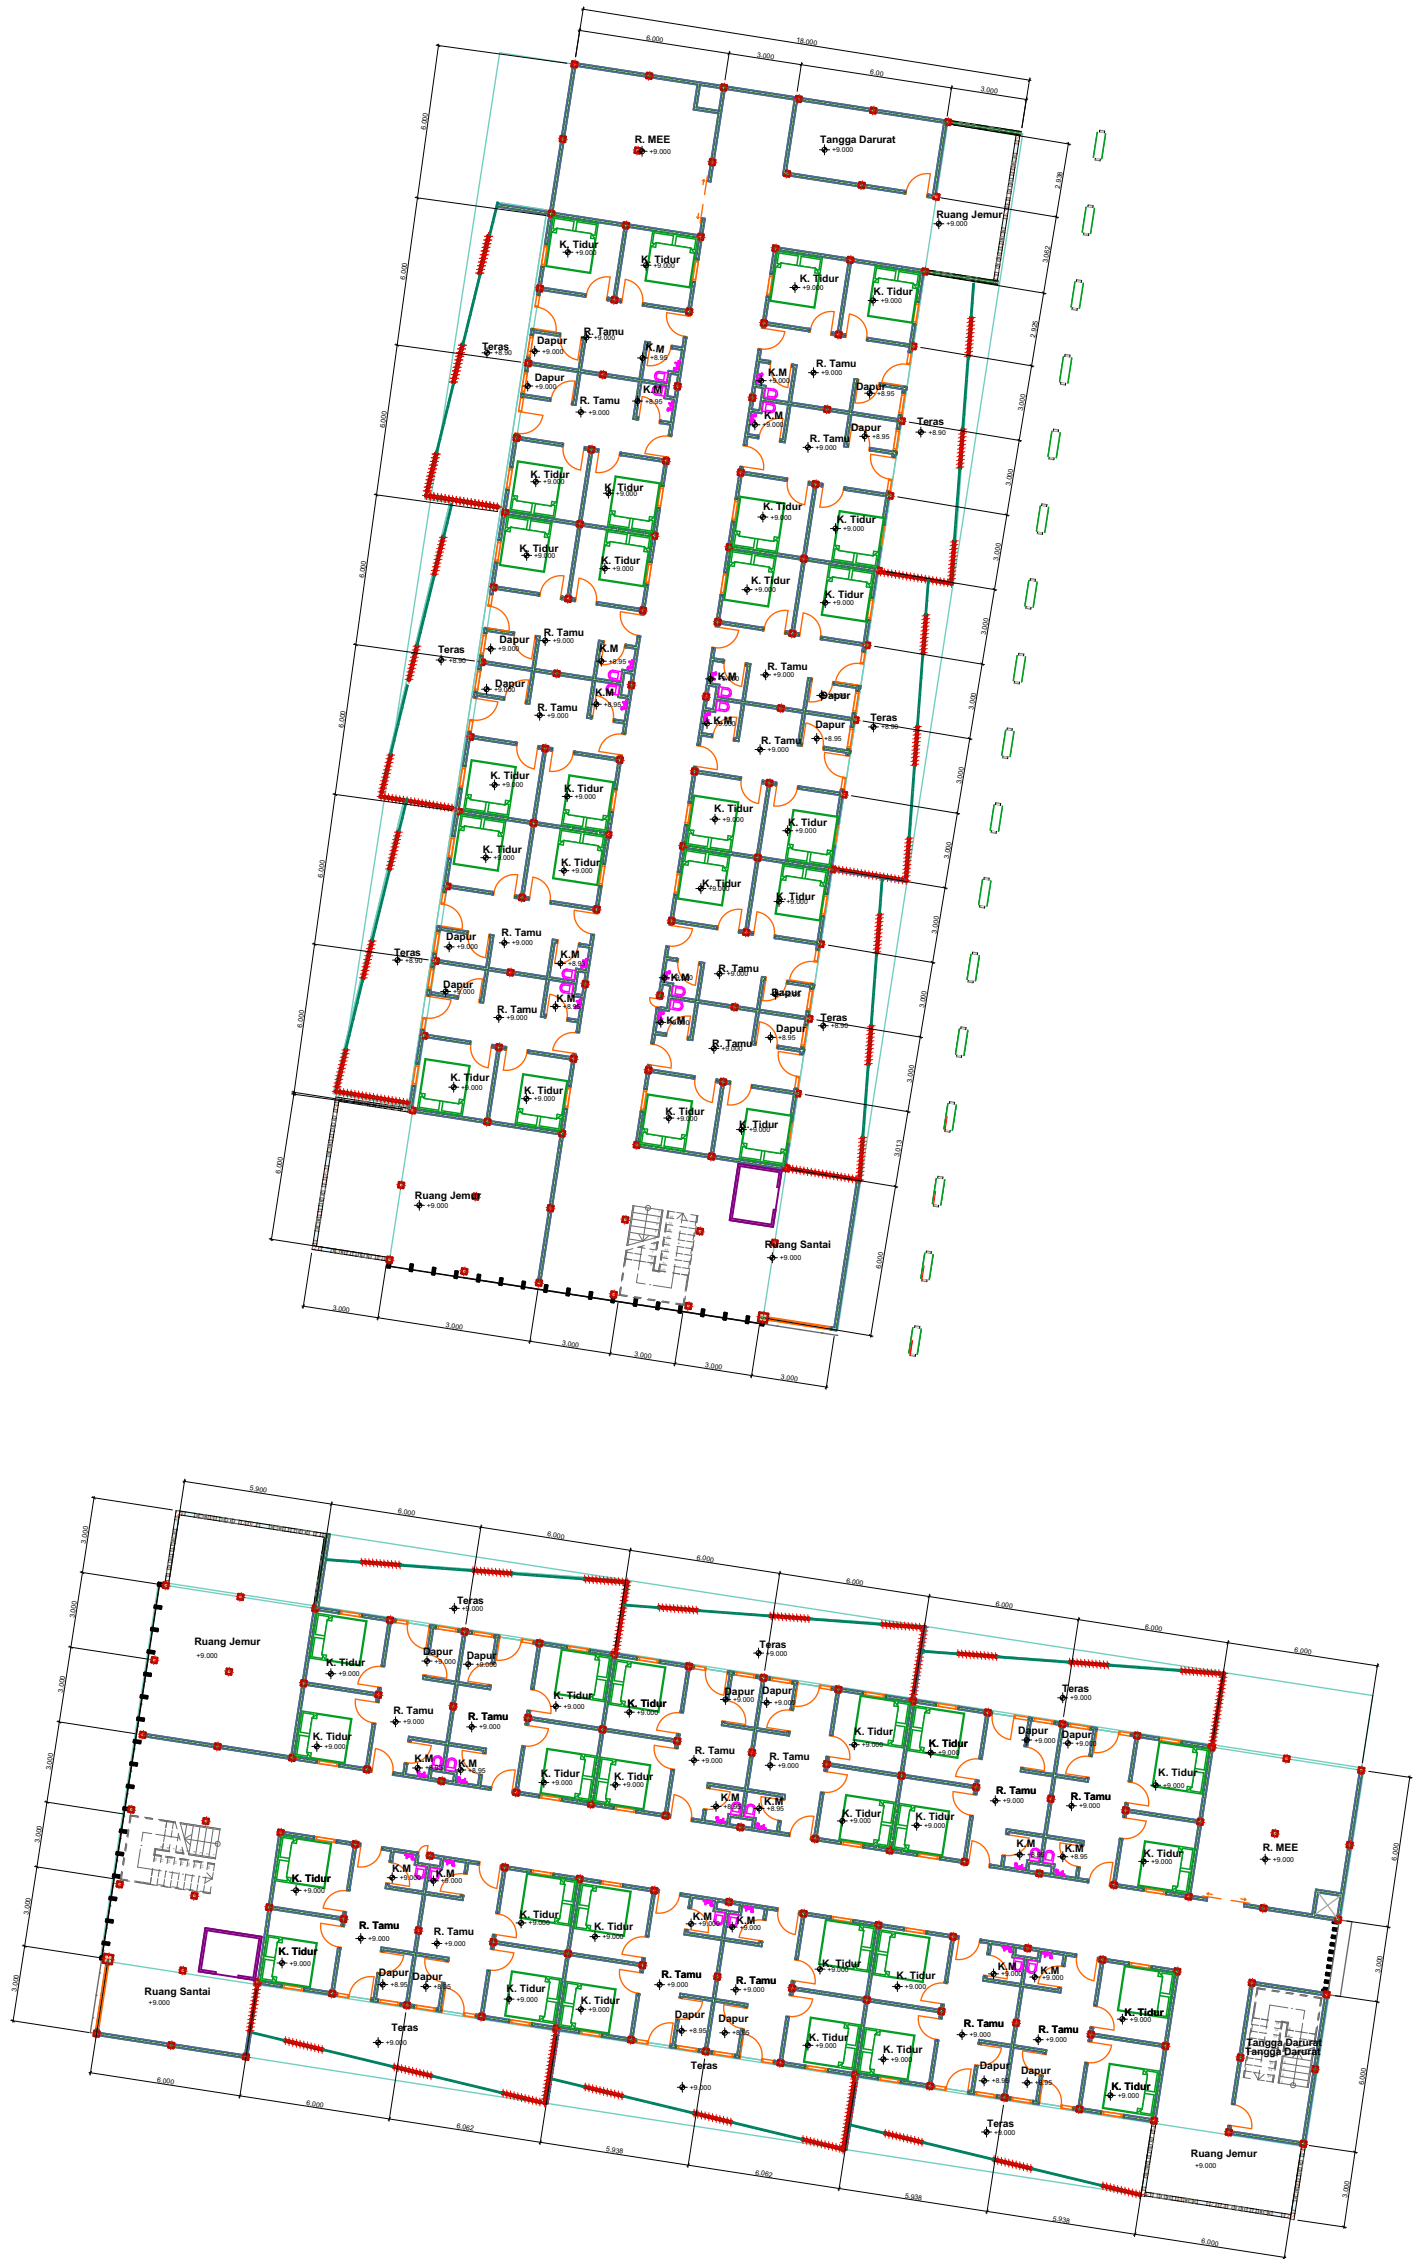



Fakultas Teknik Sipil Dan Perencanaan

Ujian Akhir Sarjana  
Arsitektur  
2017/2018

Nama Gambar :

Denah Lantai 5



Skala Gambar :

1: 300

Keterangan Gambar :





Kolom :20 cm x 20 cm

Catatan Dosen :

Nama : Priescillia Berliana  
Uaes M P

Nim : 14512232

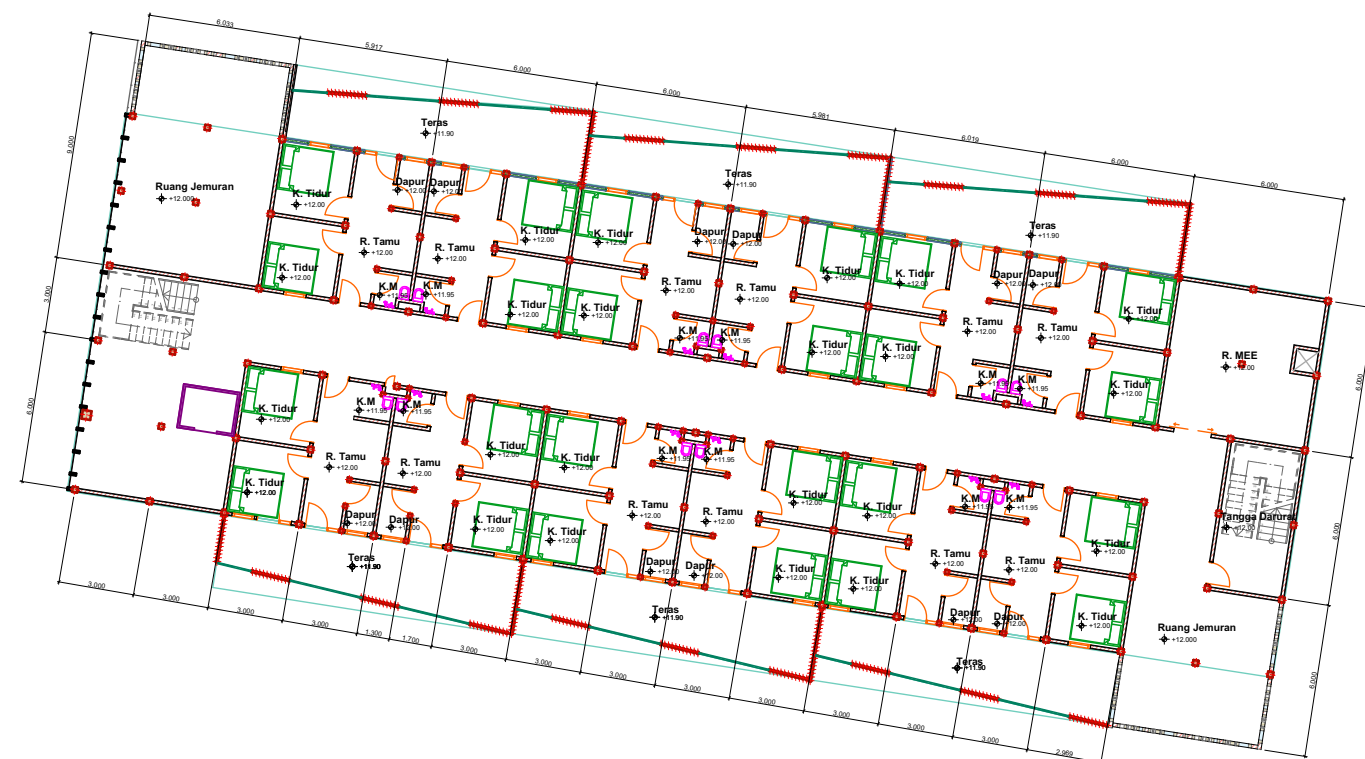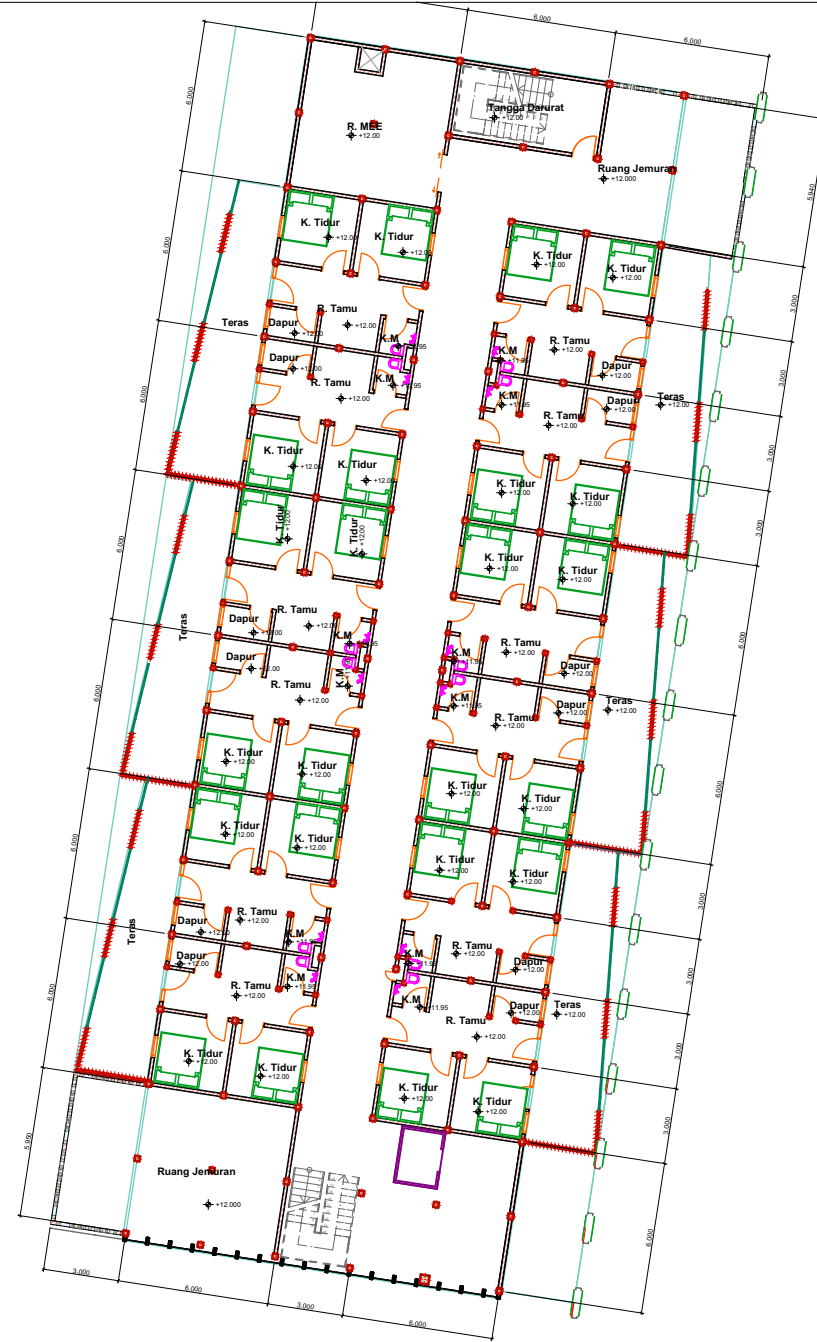



Fakultas Teknik Sipil Dan Perencanaan

Ujian Akhir Sarjana  
Arsitektur  
2017/2018

Nama Gambar :

Denah Lantai 6



Skala Gambar :

1: 300

Keterangan Gambar :



Kolom :20 cm x 20 cm

Catatan Dosen :

Nama : Priescillia Berliana  
Uaes M P

Nim : 14512232

