



Fakultas Teknik Sipil Dan
Perencanaan

Ujian Akhir Sarjana
Arsitektur
2017/2018

Nama Gambar :

Potongan
Bangunan 1




Skala Gambar :
1 : 200

Keterangan Gambar :


Catatan Dosen :

Nama : Priescillia Berliana
Uaes M P

Nim : 14512232

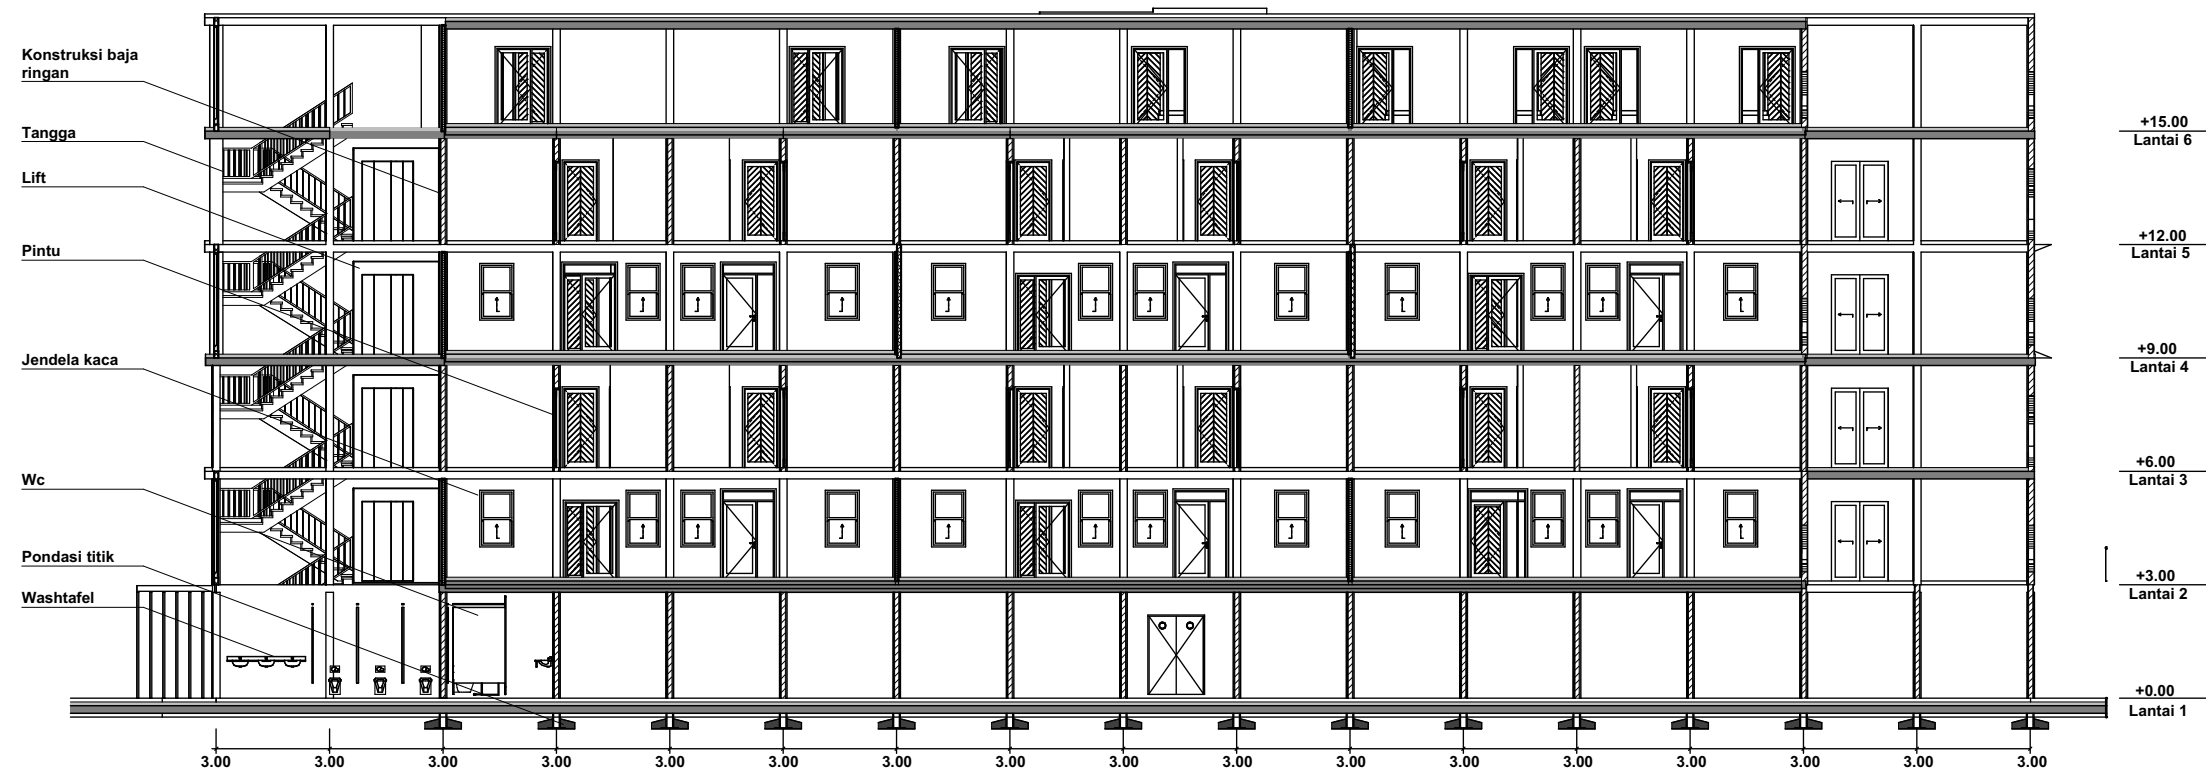

Potongan Aa

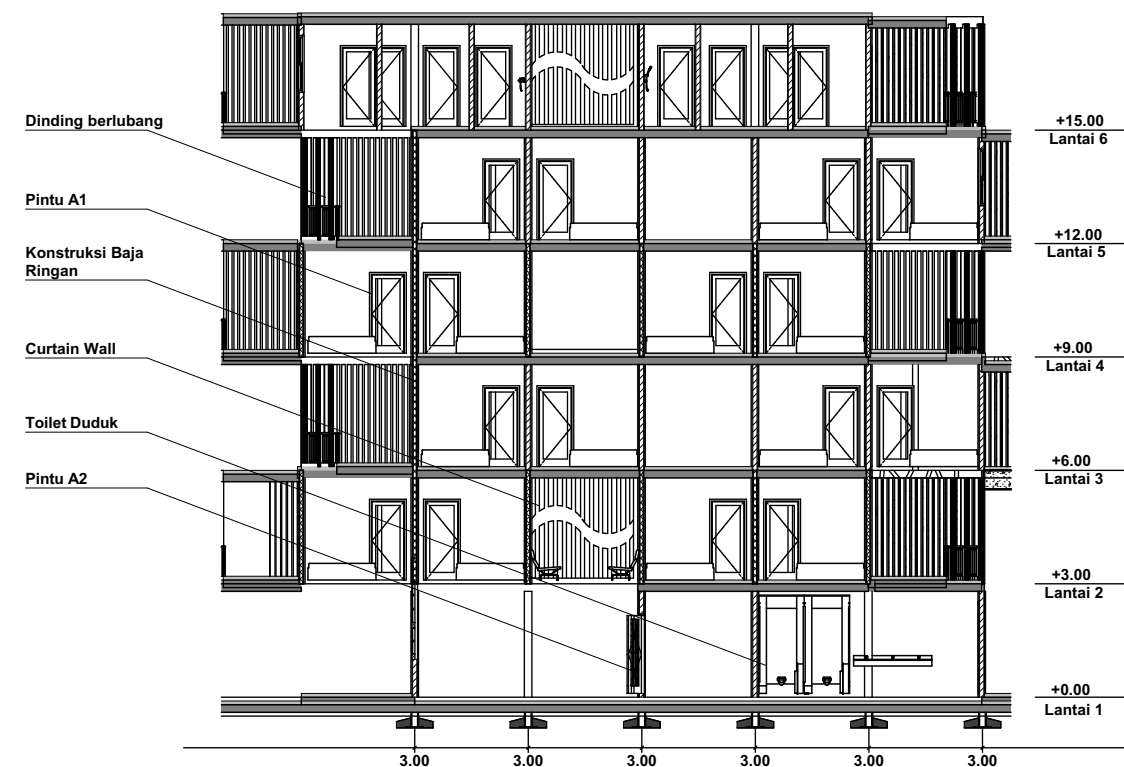

Potongan Bb



Fakultas Teknik Sipil Dan
Perencanaan

Ujian Akhir Sarjana
Arsitektur
2017/2018

Nama Gambar :

Potongan Masjid




Skala Gambar :
1: 50

Keterangan Gambar :


Catatan Dosen :

Nama : Priescillia Berliana
Uaes M P

Nim : 14512232

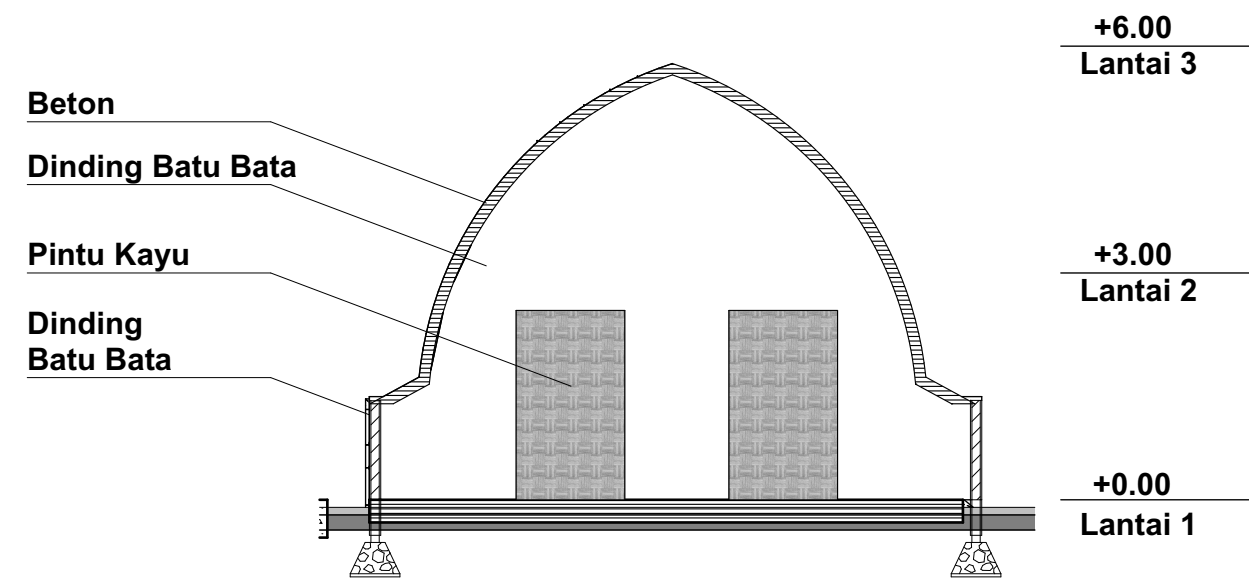

Potongan Masjid AA

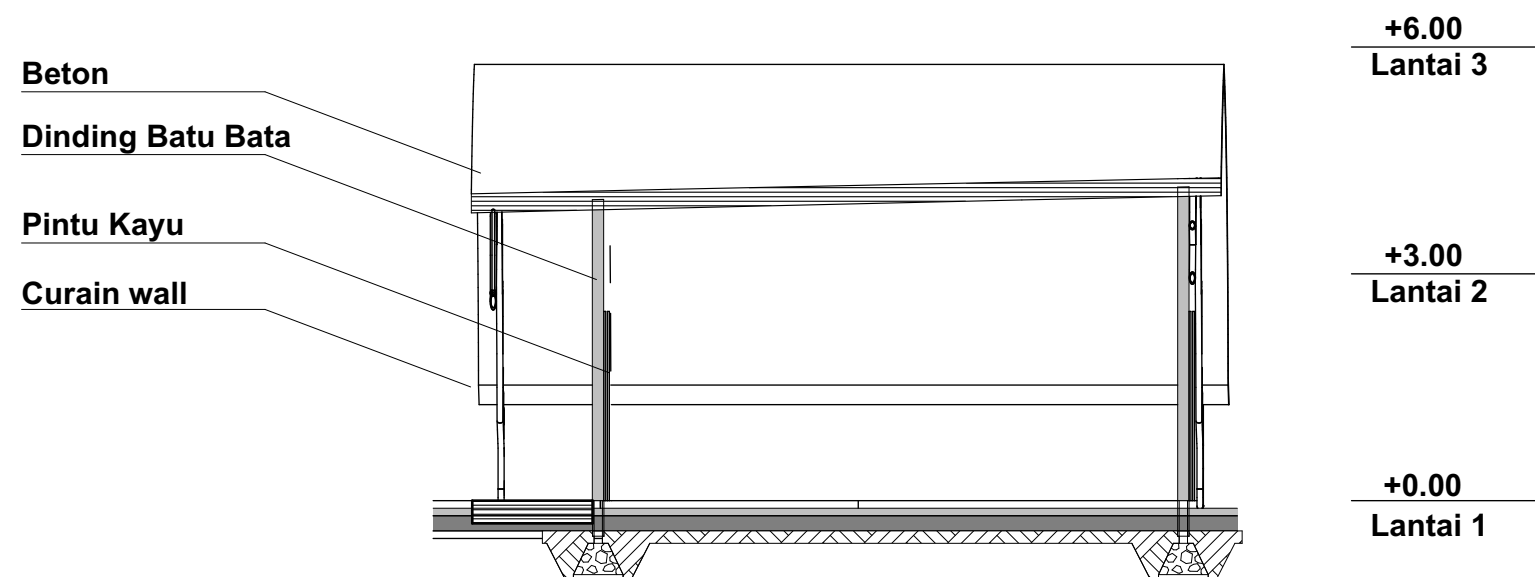

Potongan Masjid BB