
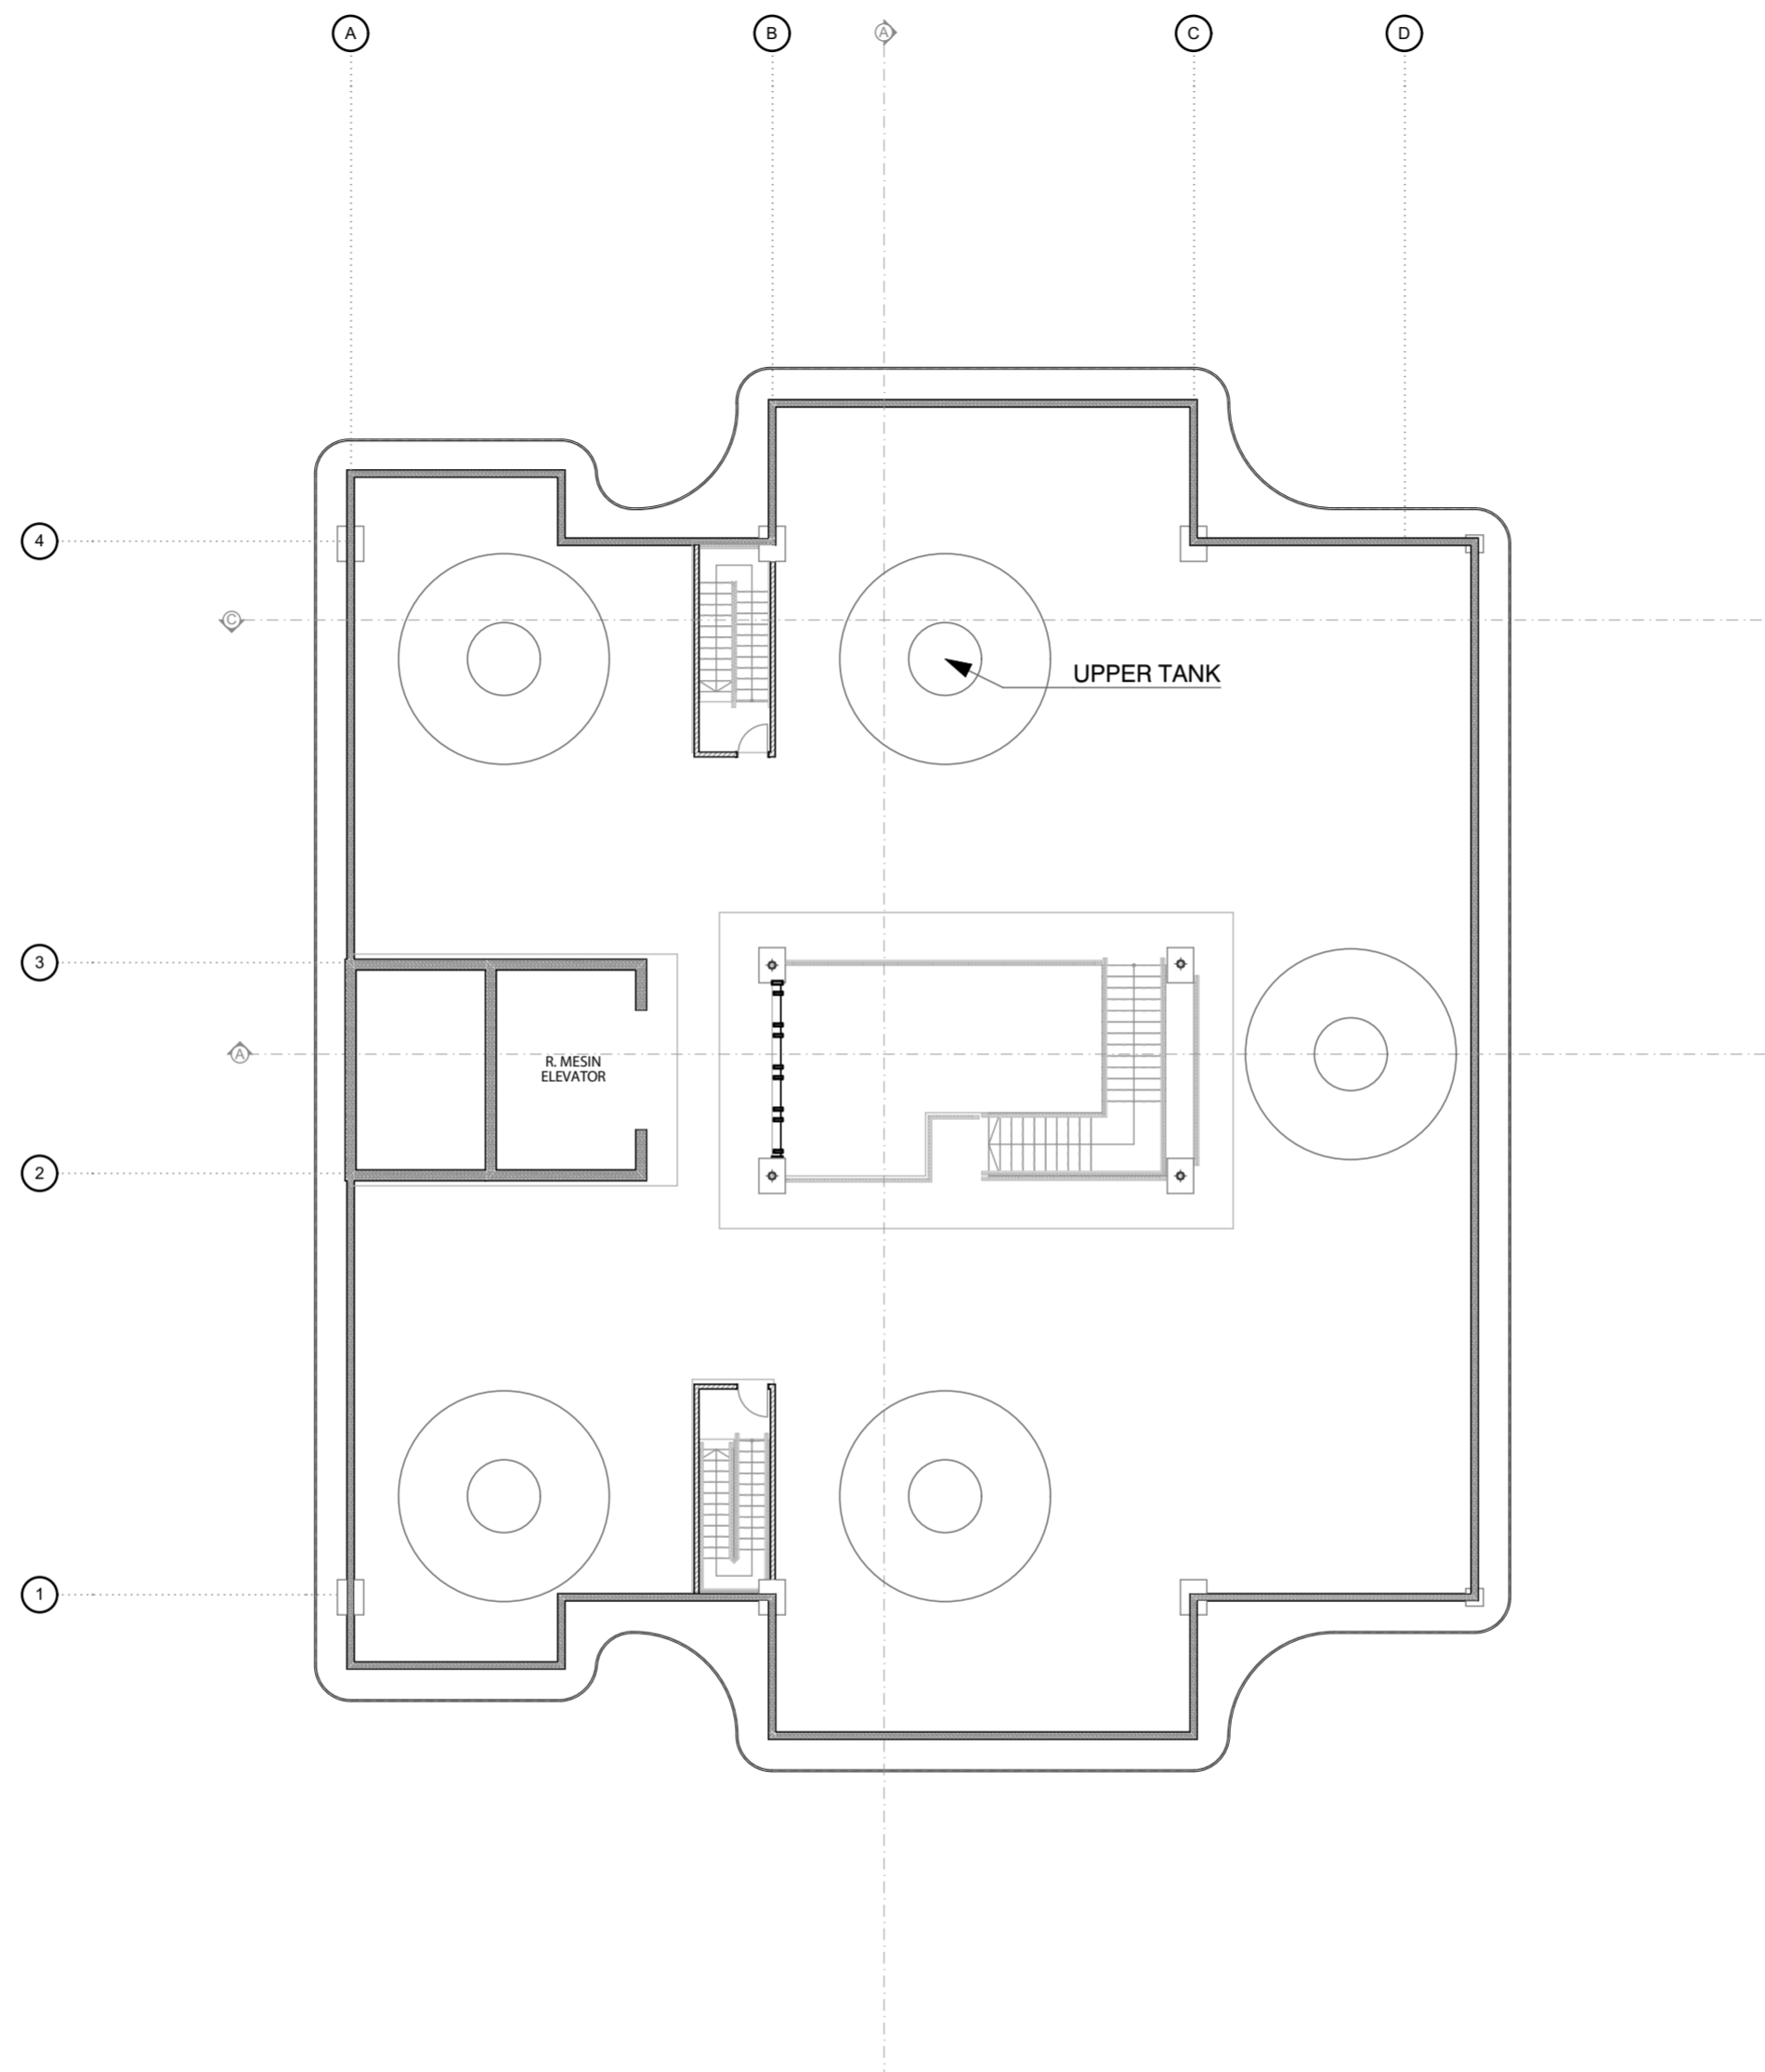


SITUASI


 <p>DEPARTMENT OF ARCHITECTURE FAKULTAS TEKNIK SIPIL DAN PERENCANAAN UNIVERSITAS ISLAM INDONESIA</p>	NAMA PROYEK	LOKASI PROYEK	<p align="center">BACHELOR FINAL PROJECT 2017/2018</p>		DOSEN PEMBIMBING	SKALA :	LEMBAR :
	Perancangan Terminal Condongcatur dengan Prinsip TOD (Transit Oriented Development)	Terminal Condongcatur, Ngaglik, Sleman, Yogyakarta			NAMA	NIM	Ahmad Saifudin Mutaqi IAI AA
	JUDUL GAMBAR		Mohammad Bintang Lazuardi R	14512039	DOSEN PENGUJI	KODE :	TOTAL :
	SITUASI				Ir. Suparwoko MURP, PhD		



DENAH ROOFTOP

 DEPARTMENT OF ARCHITECTURE FAKULTAS TEKNIK SIPIL DAN PERENCANAAN UNIVERSITAS ISLAM INDONESIA	NAMA PROYEK	LOKASI PROYEK	BACHELOR FINAL PROJECT 2017/2018		DOSEN PEMBIMBING	SKALA :	LEMBAR :	
	Perancangan Terminal Condongcatur dengan Prinsip TOD (Transit Oriented Development)	Terminal Condongcatur, Ngaglik, Sleman, Yogyakarta			Ahmad Saifudin Mutaqi IAI AA	1:100	9	
	JUDUL GAMBAR			NAMA	NIM	DOSEN PENGUJI	KODE :	TOTAL :
	DENAH ROOFTOP			Mohammad Bintang Lazuardi R	14512039	Ir. Suparwoko MURP, PhD		



 DENAH RUMUAH SUSUN SEWA (TIPIKAL)

NAMA PROYEK	Perancangan Terminal Condongcatur dengan Prinsip TOD (Transit Oriented Development)
JUDUL GAMBAR	DENAH RUMUAH SUSUN SEWA (TIPIKAL)


LOKASI PROYEK	Terminal Condongcatur, Ngaglik, Sleman, Yogyakarta
---------------	----------------------------------------------------

BACHELOR FINAL PROJECT 2017/2018	
NAMA	Mohammad Bintang Lazuardi R
NIM	14512039


DOSEN PEMBIMBING	Ahmad Saifudin Mutaqi IAI AA
DOSEN PENGUJI	Ir. Suparwoko MURP, PhD


SKALA :	1:200
KODE :	


LEMBAR :	8
TOTAL :	

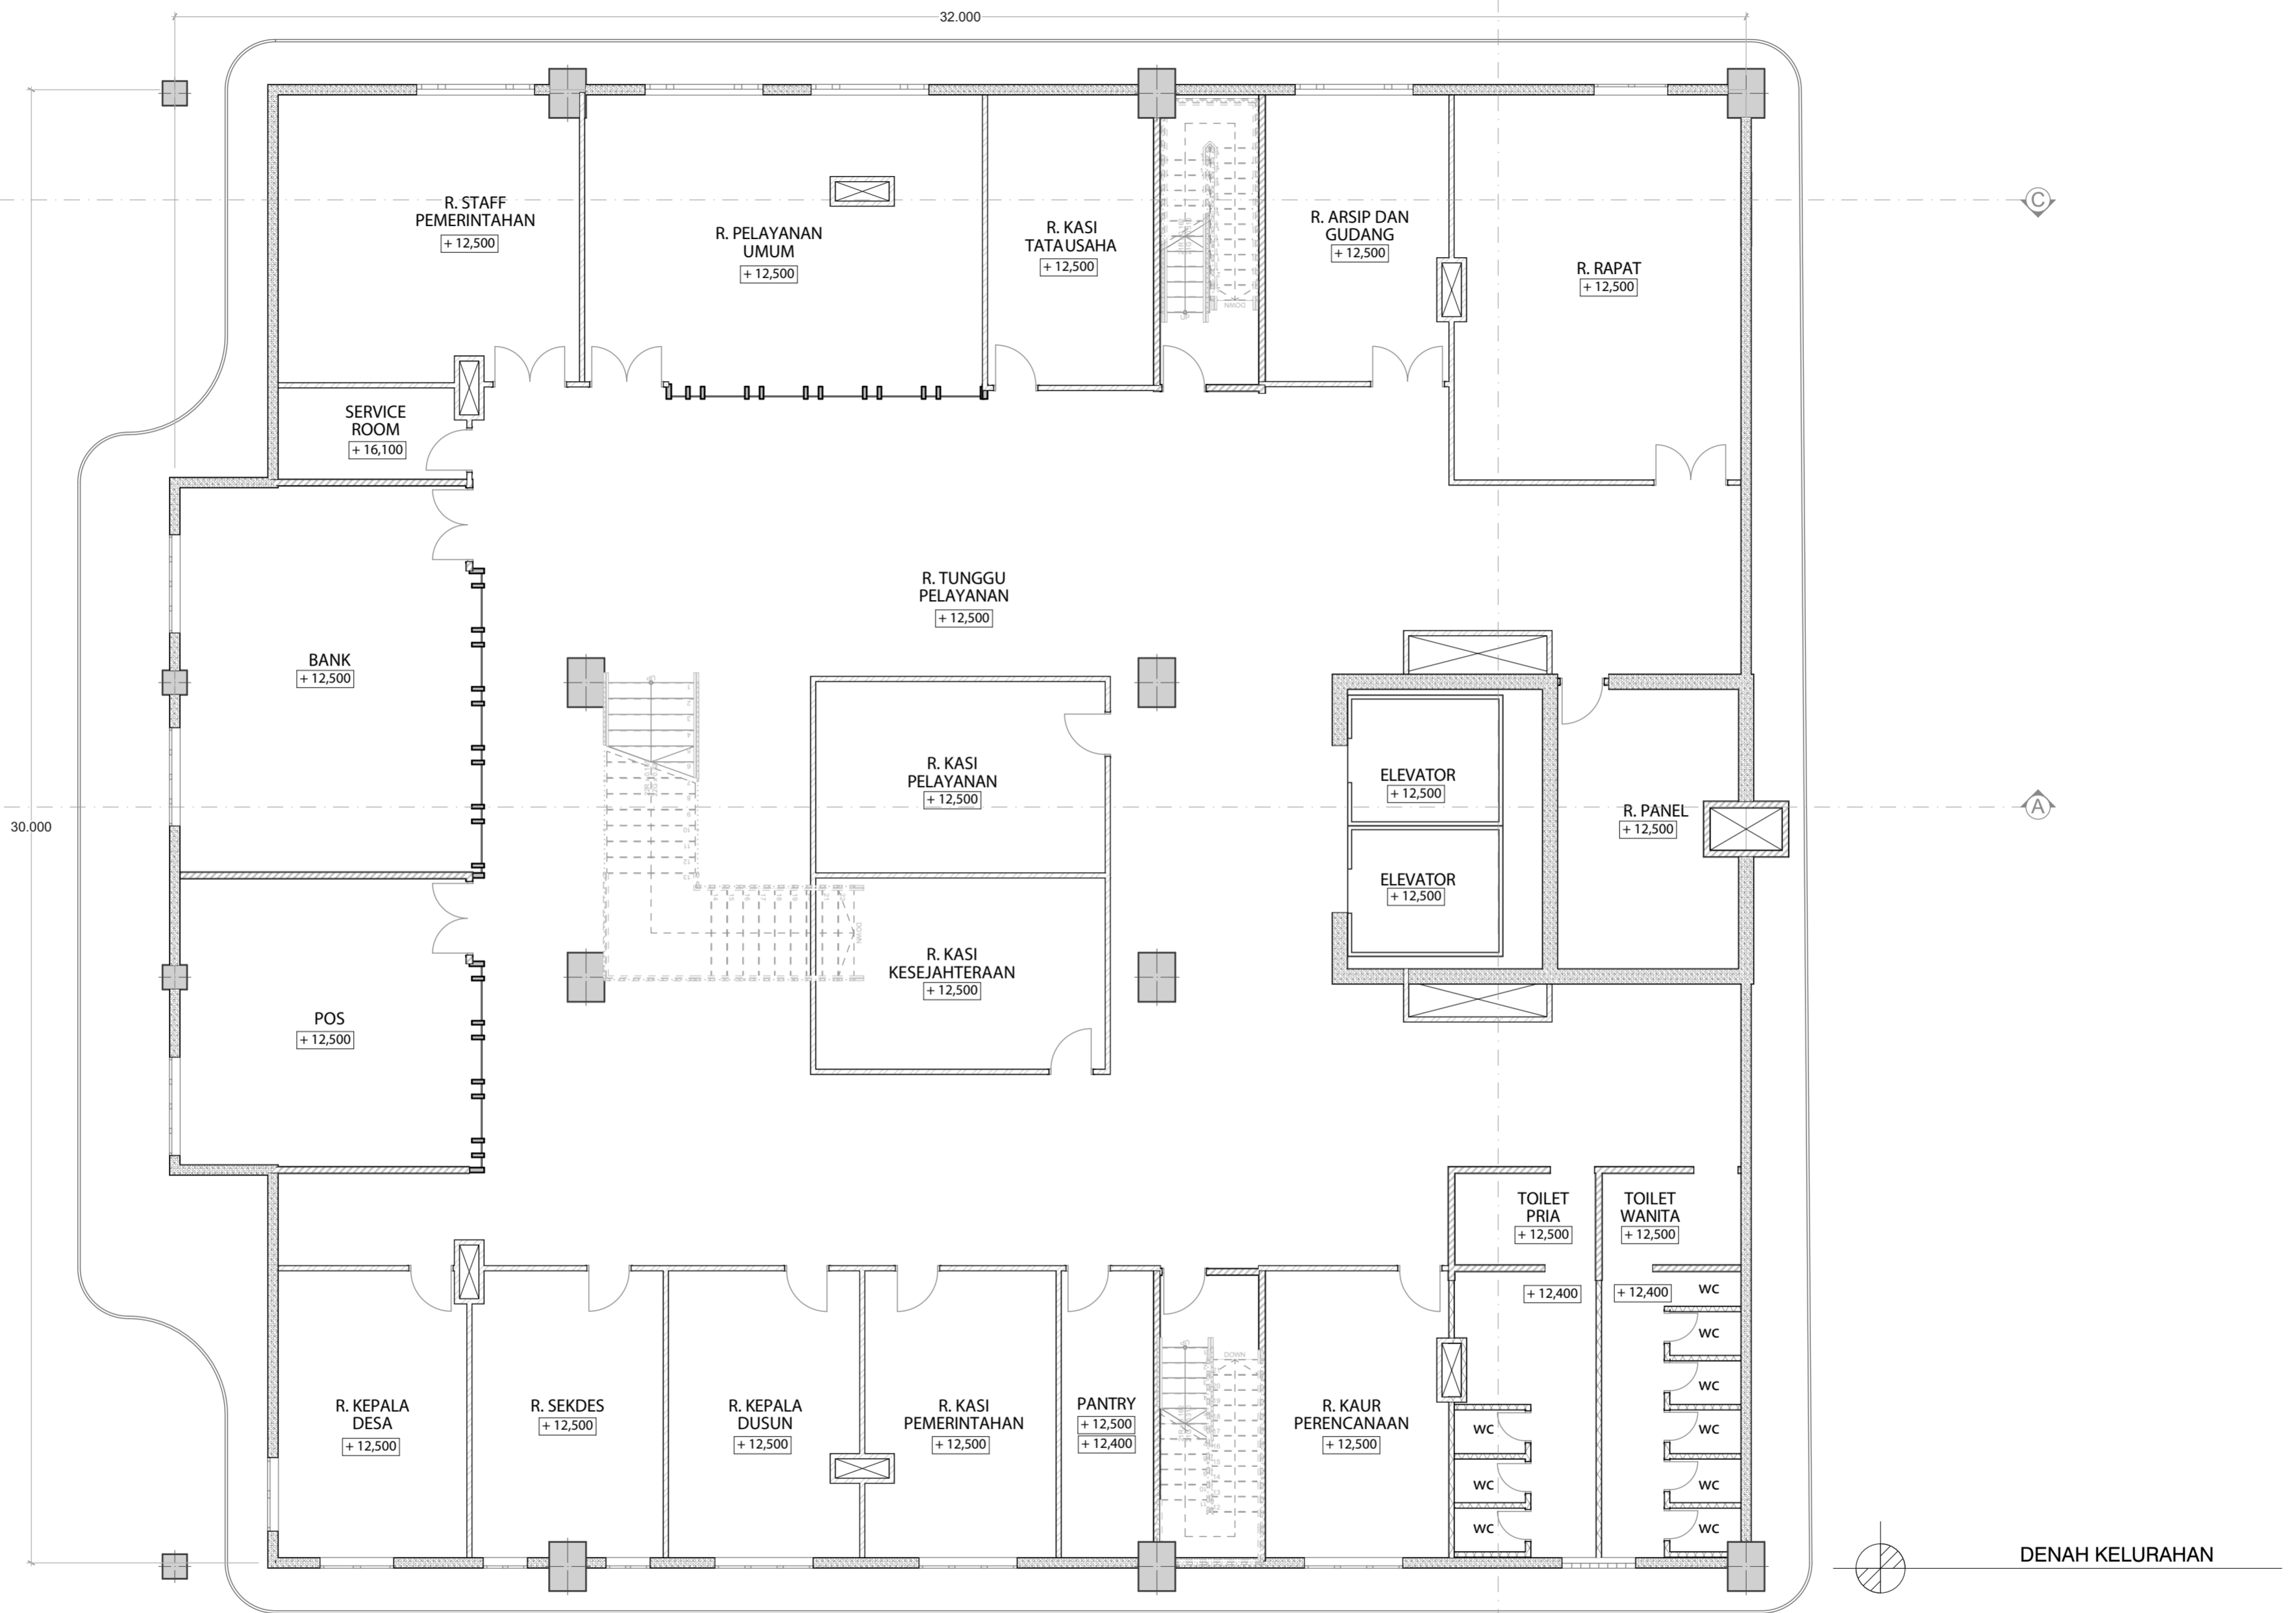


DENAH KELURAHAN

 <p>UNIVERSITAS ISLAM INDONESIA</p> <p>DEPARTMENT OF ARCHITECTURE</p> <p>FAKULTAS TEKNIK SIPIL DAN PERENCANAAN</p>	NAMA PROYEK		LOKASI PROYEK		<p>BACHELOR FINAL PROJECT</p> <p>2017/2018</p>		DOSEN PEMBIMBING		SKALA :	LEMBAR :
	Perancangan Terminal Condongcatur dengan Prinsip TOD (Transit Oriented Development)		Terminal Condongcatur, Ngaglik, Sleman, Yogyakarta				Ahmad Saifudin Mutaqi IAI AA		1:100	6
	JUDUL GAMBAR		NAMA		NIM		DOSEN PENGUJI		KODE :	TOTAL :
	DENAH KELURAHAN		Mohammad Bintang Lazuardi R		14512039		Ir. Suparwoko MURP, PhD			

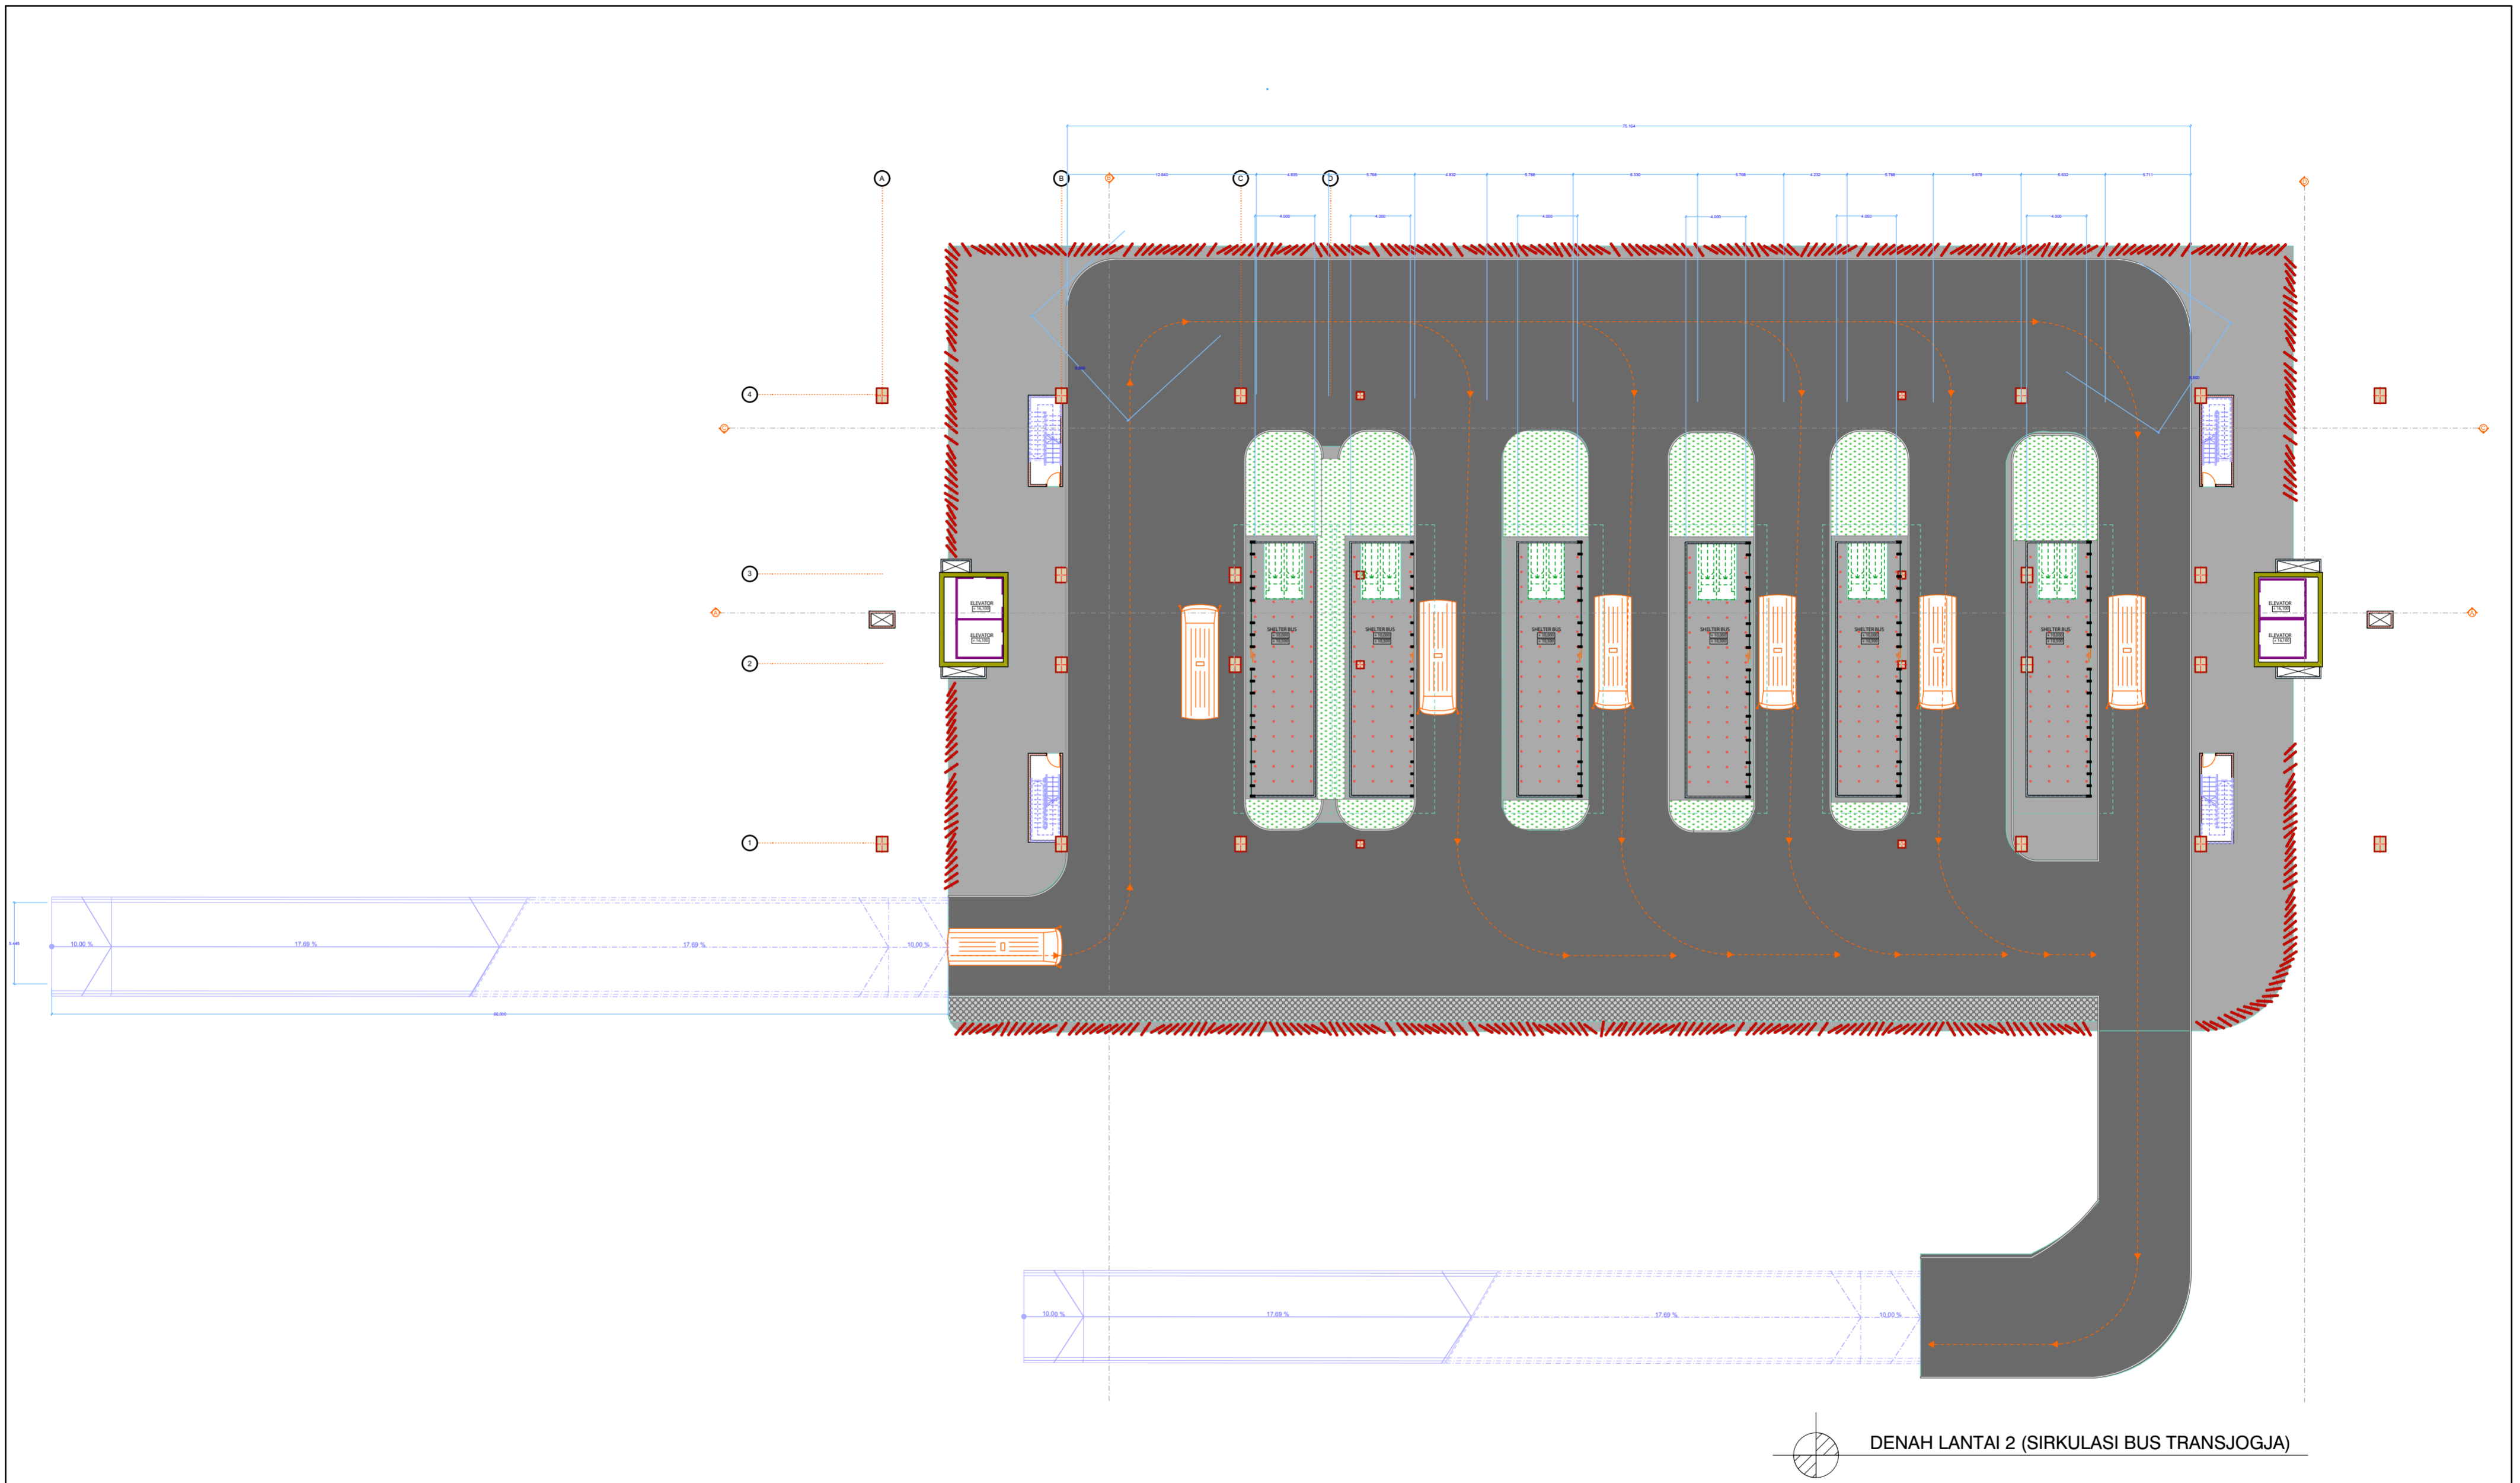


 <p>UNIVERSITAS ISLAM INDONESIA</p> <p>DEPARTMENT OF ARCHITECTURE</p> <p>FAKULTAS TEKNIK SIPIL DAN PERENCANAAN</p> <p>UNIVERSITAS ISLAM INDONESIA</p>	NAMA PROYEK	LOKASI PROYEK	BACHELOR FINAL PROJECT 2017/2018		DOSEN PEMBIMBING	SKALA :	LEMBAR :
	Perancangan Terminal Condongcatur dengan Prinsip TOD (Transit Oriented Development)	Terminal Condongcatur, Ngaglik, Sleman, Yogyakarta			Ahmad Saifudin Mutaqi IAI AA	1:300	5
	JUDUL GAMBAR		NAMA	NIM	DOSEN PENGUJI	KODE :	TOTAL :
	DENAH LANTAI 2 (SIRKULASI BUS TRANSJOGJA)		Mohammad Bintang Lazuardi R	14512039	Ir. Suparwoko MURP, PhD		

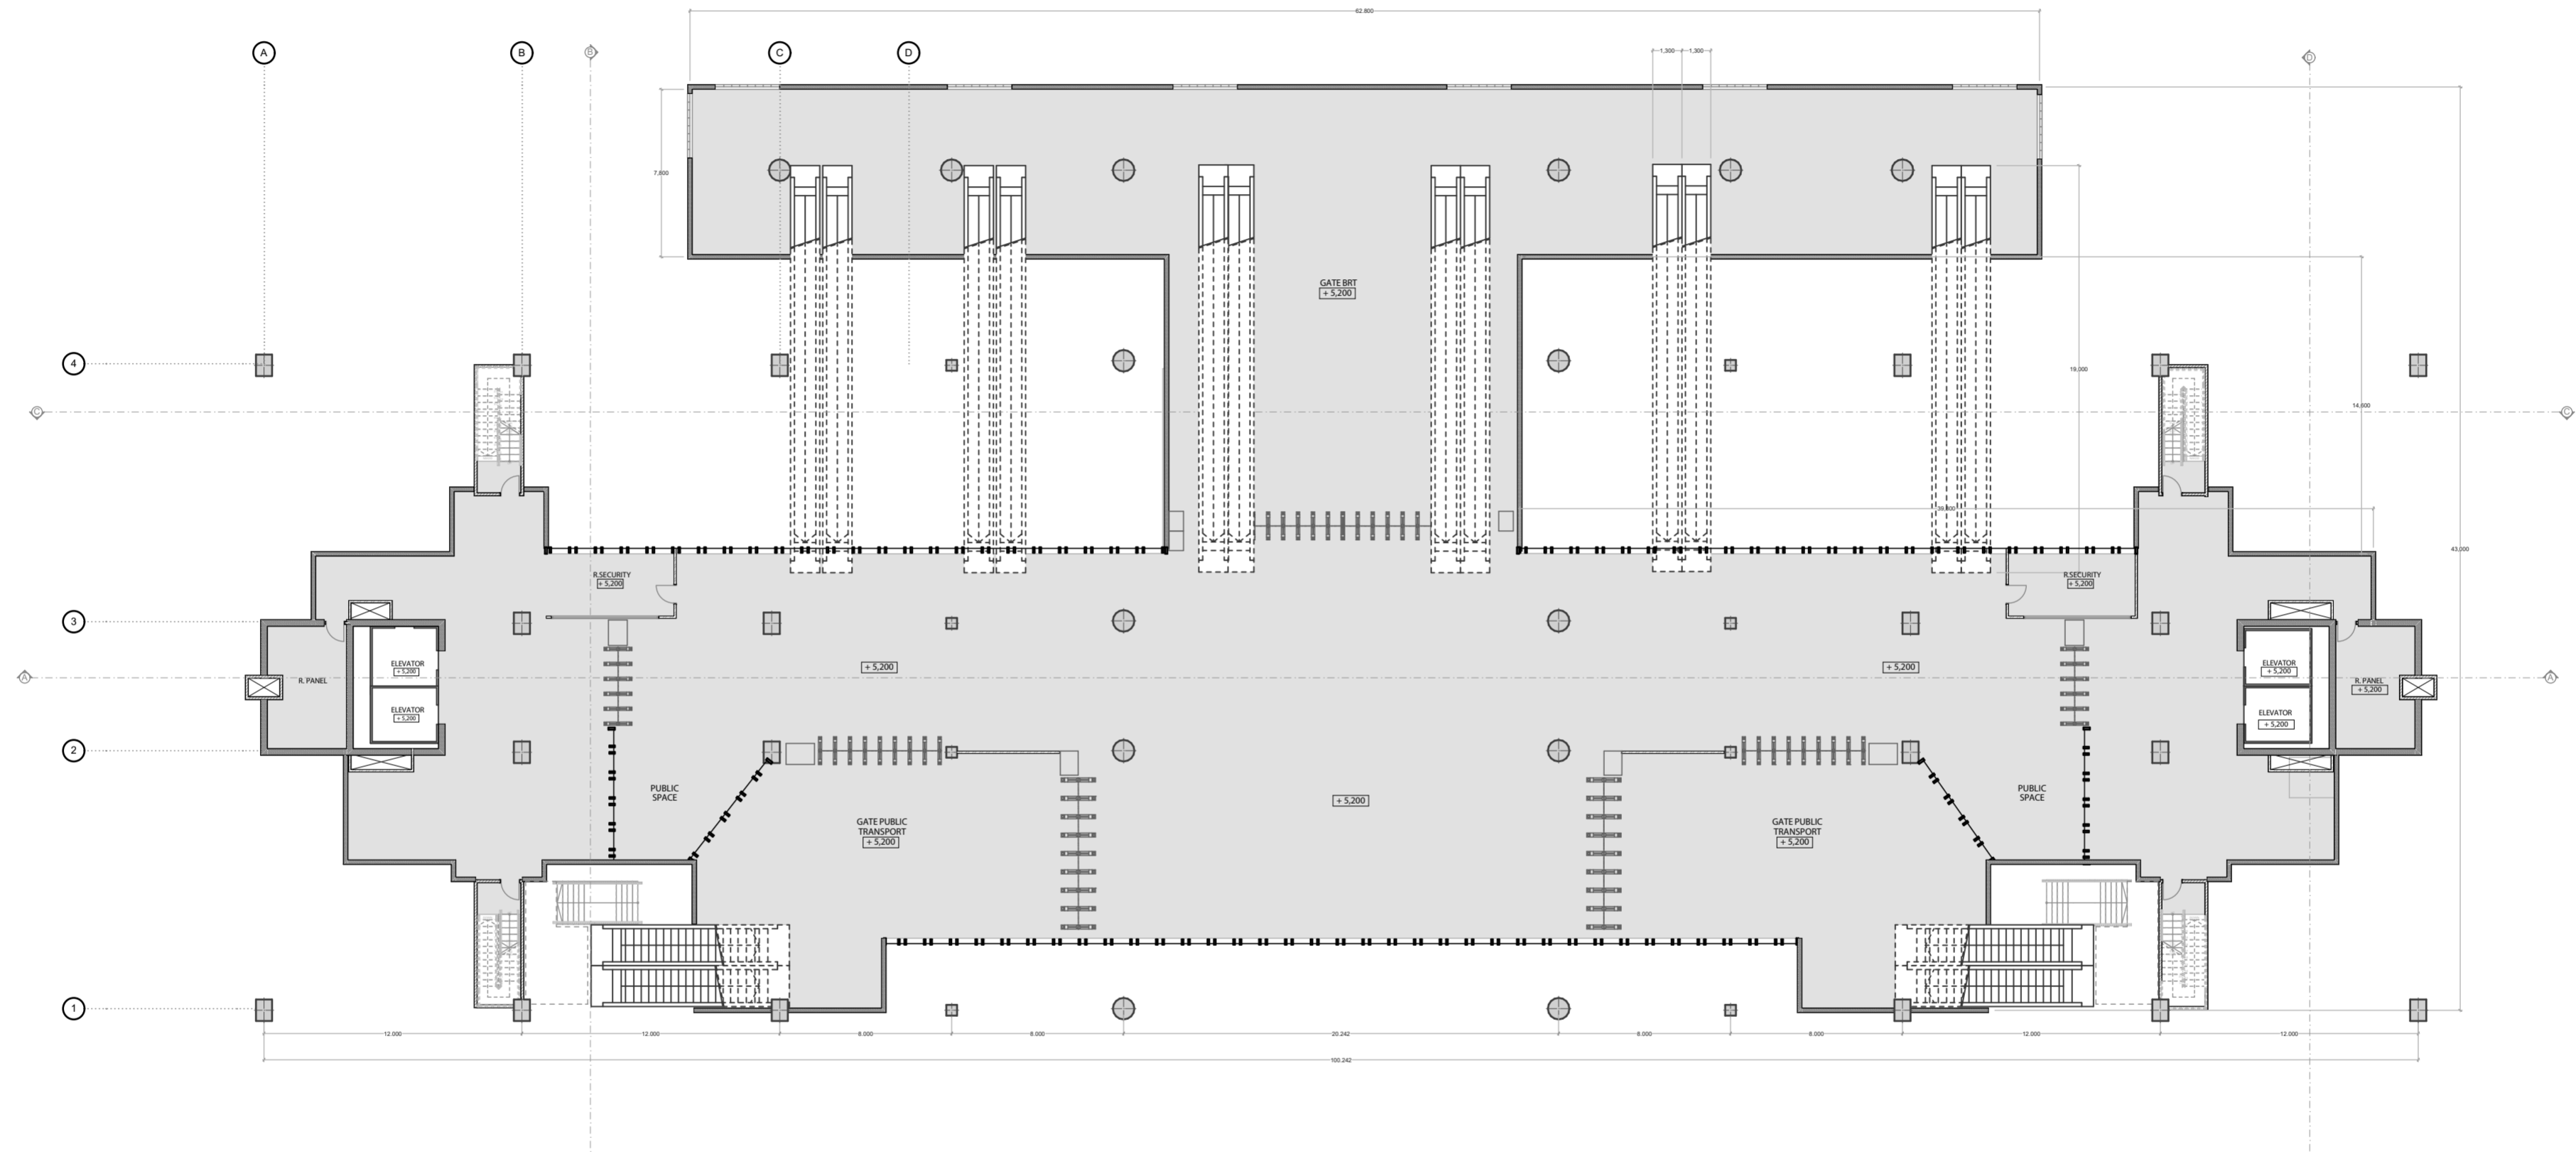


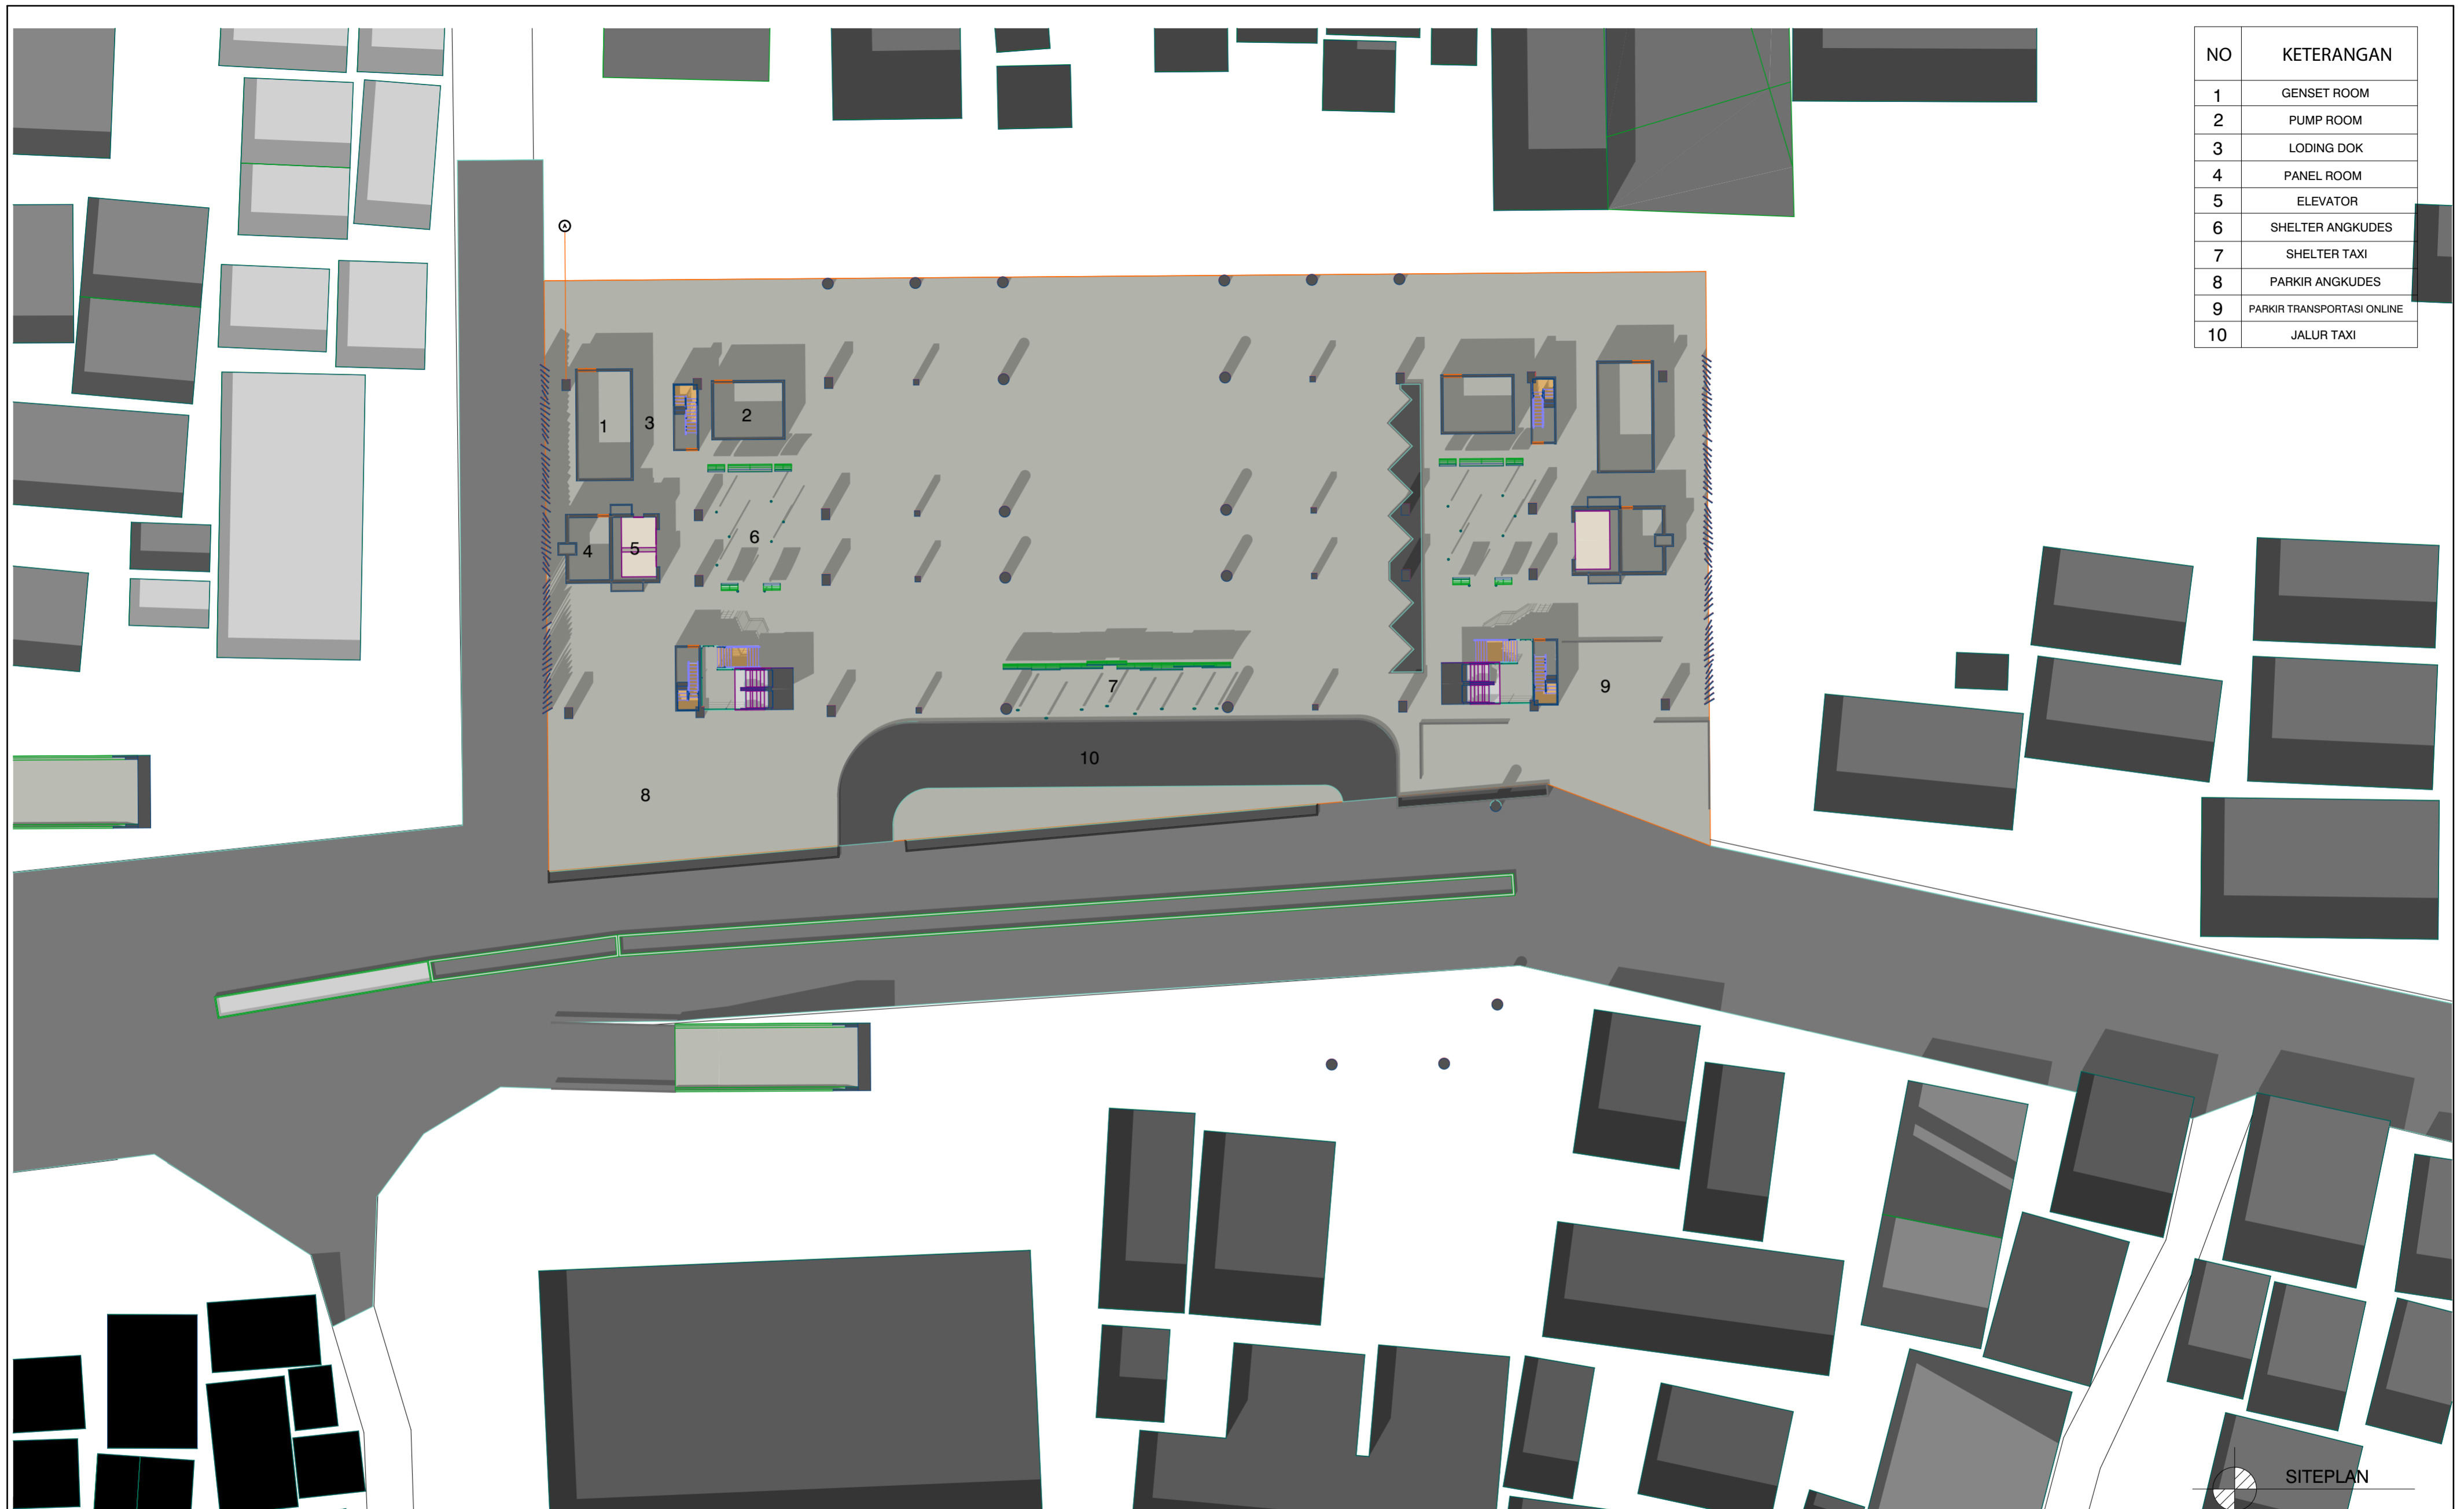
DENAH LANTAI 1 (GATE TICKETING)

 DEPARTMENT OF ARCHITECTURE FAKULTAS TEKNIK SIPIL DAN PERENCANAAN UNIVERSITAS ISLAM INDONESIA	NAMA PROYEK Perancangan Terminal Condongcatur dengan Prinsip TOD (Transit Oriented Development)	LOKASI PROYEK Terminal Condongcatur, Ngaglik, Sleman, Yogyakarta	BACHELOR FINAL PROJECT 2017/2018		DOSEN PEMBIMBING Ahmad Saifudin Mutaqi IAI AA	SKALA : 1:250	LEMBAR : 4	
	JUDUL GAMBAR			NAMA	NIM	DOSEN PENGUJI	KODE :	TOTAL :
	DENAH LANTAI 1 (GATE TICKETING)			Mohammad Bintang Lazuardi R	14512039	Ir. Suparwoko MURP, PhD		

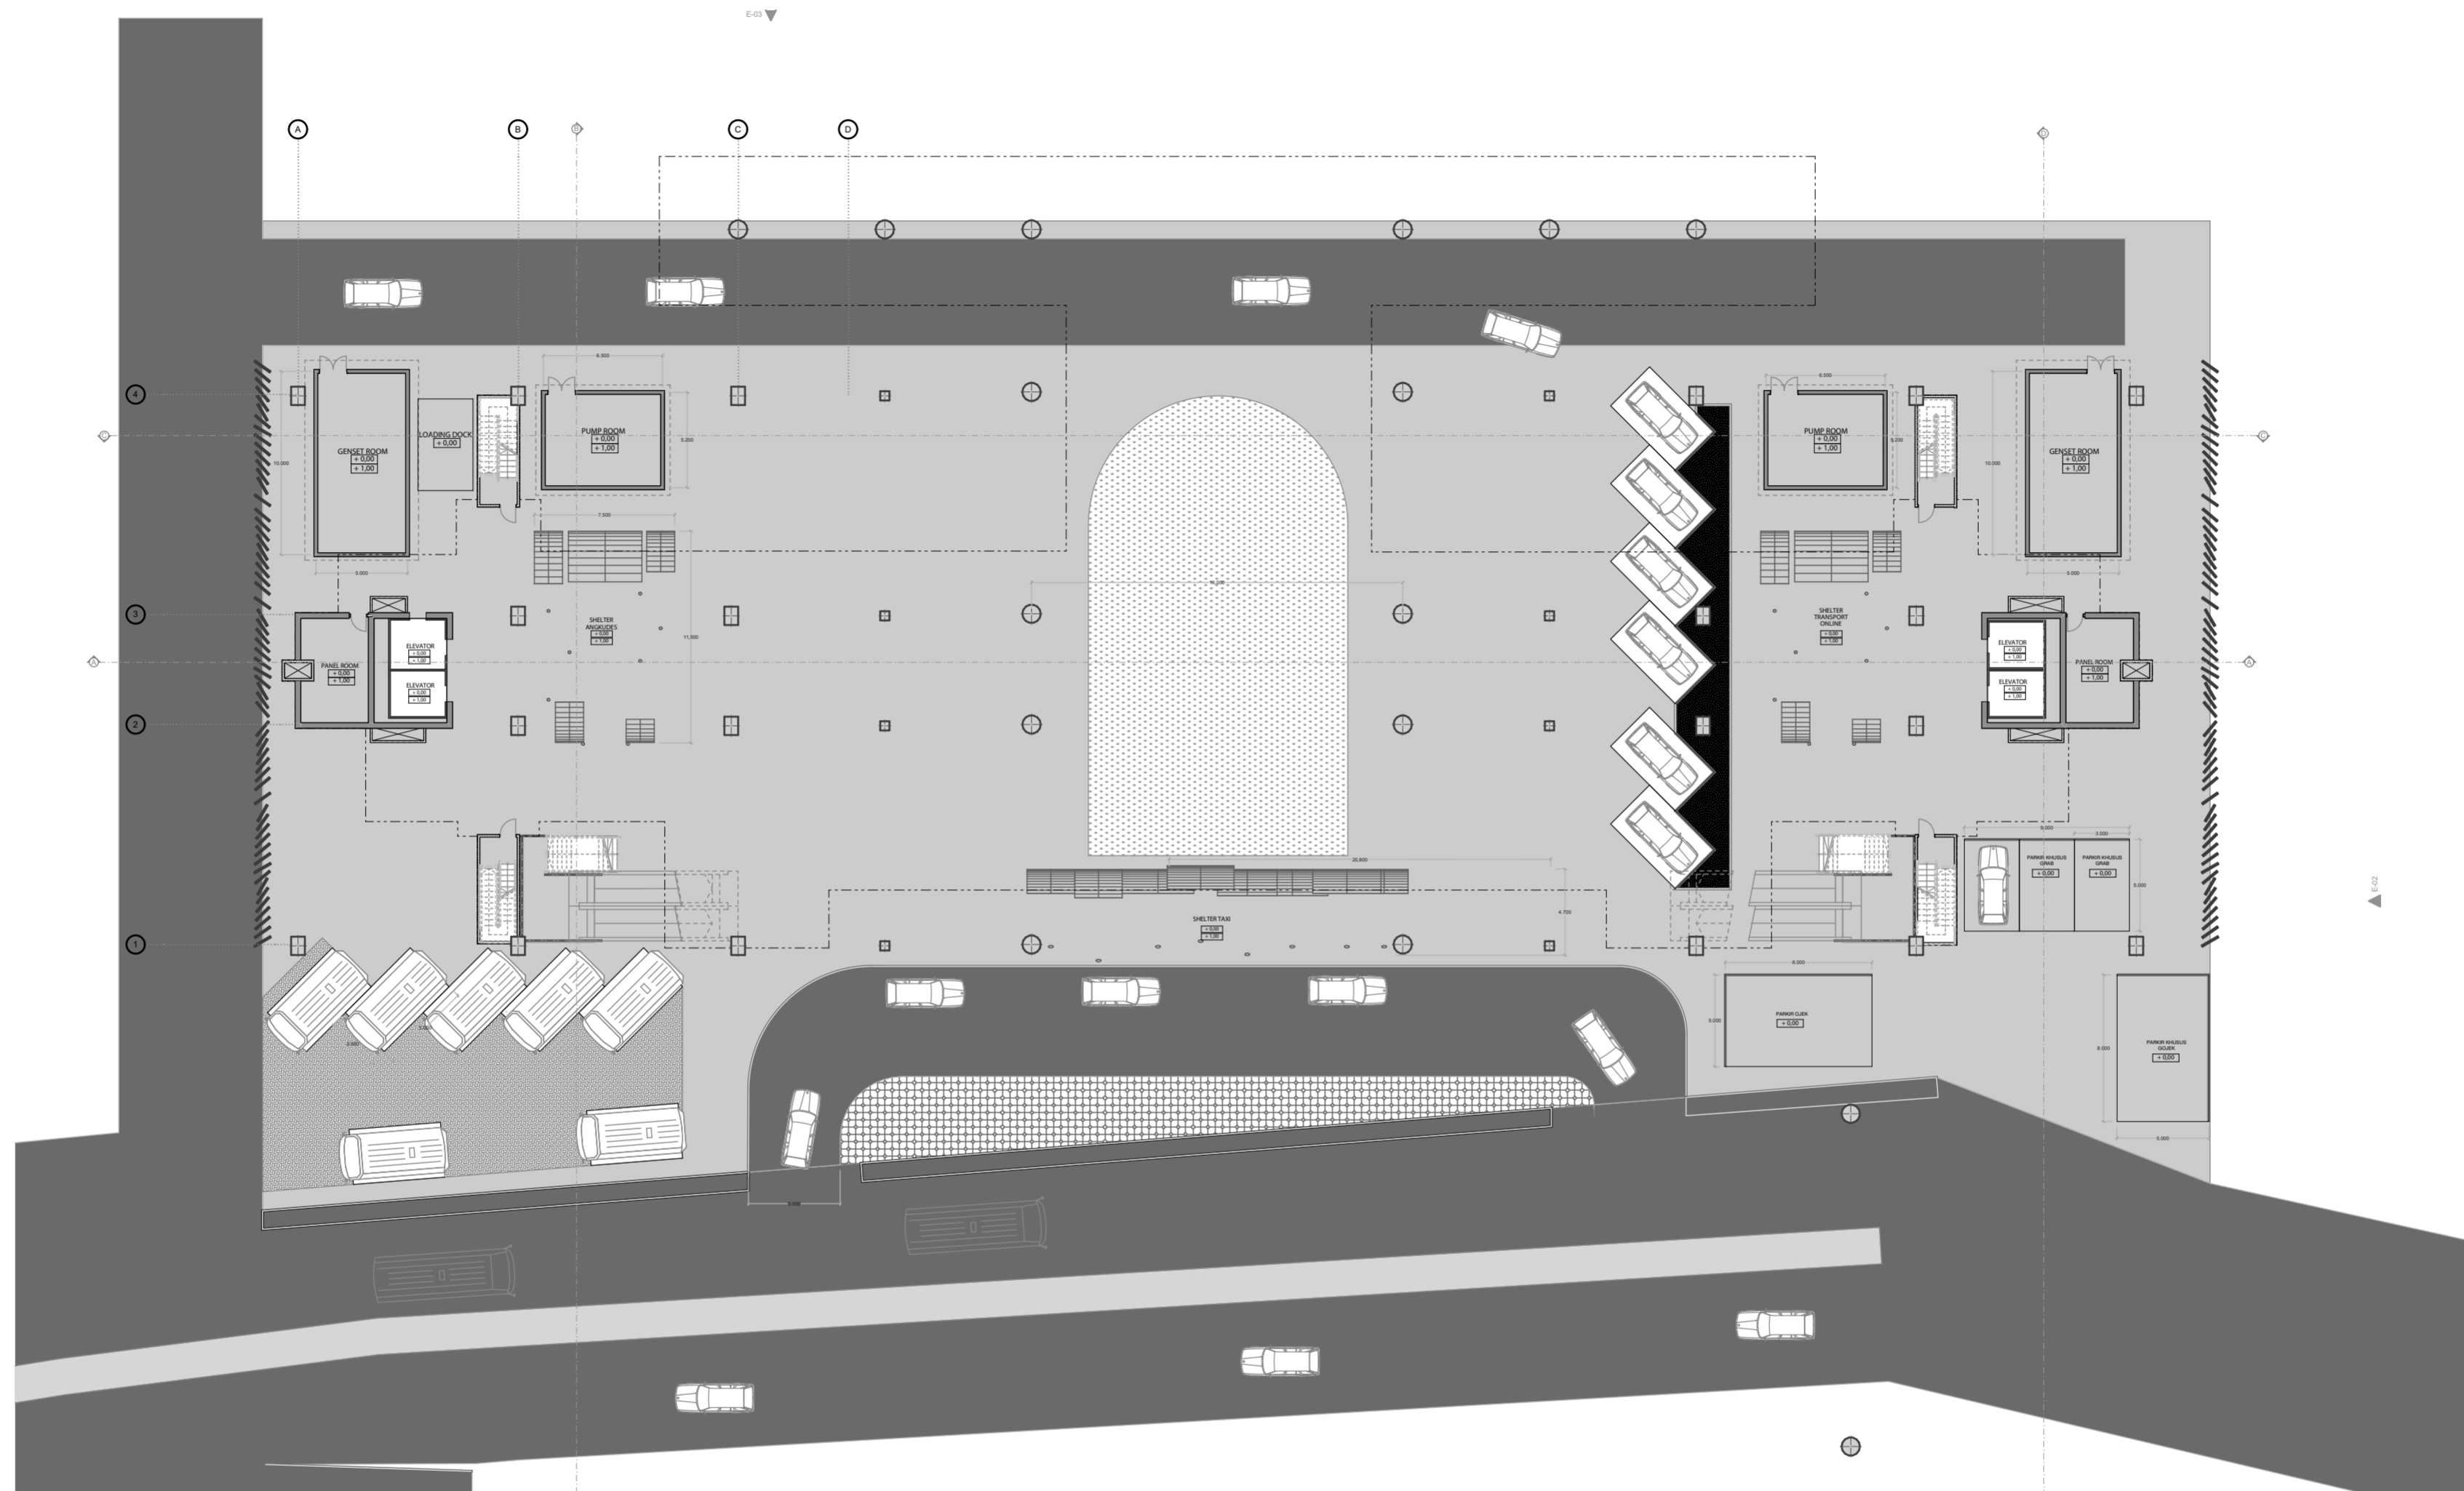



 DENAH GROUND FLOOR

 DEPARTMENT OF ARCHITECTURE FAKULTAS TEKNIK SIPIL DAN PERENCANAAN UNIVERSITAS ISLAM INDONESIA	NAMA PROYEK	LOKASI PROYEK	BACHELOR FINAL PROJECT 2017/2018		DOSEN PEMBIMBING	SKALA :	LEMBAR :
	Perancangan Terminal Condongcatur dengan Prinsip TOD (Transit Oriented Development)	Terminal Condongcatur, Ngaglik, Sleman, Yogyakarta			Ahmad Saifudin Mutaqi IAI AA	1:300	3
	JUDUL GAMBAR		NAMA	NIM	DOSEN PENGUJI	KODE :	TOTAL :
	DENAH GROUND FLOOR		Mohammad Bintang Lazuardi R	14512039	Ir. Suparwoko MURP, PhD		



NO	KETERANGAN
1	GENSET ROOM
2	PUMP ROOM
3	LODING DOK
4	PANEL ROOM
5	ELEVATOR
6	SHELTER ANGUDES
7	SHELTER TAXI
8	PARKIR ANGUDES
9	PARKIR TRANSPORTASI ONLINE
10	JALUR TAXI

SITEPLAN

 <p>DEPARTMENT OF ARCHITECTURE FAKULTAS TEKNIK SIPIL DAN PERENCANAAN UNIVERSITAS ISLAM INDONESIA</p>	NAMA PROYEK	LOKASI PROYEK	<p>BACHELOR FINAL PROJECT 2017/2018</p>		DOSEN PEMBIMBING	SKALA :	LEMBAR :
	JUDUL GAMBAR	Terminal Condongcatur, Ngaglik, Sleman, Yogyakarta			NAMA	NIM	DOSEN PENGUJI
	SITEPLAN		Mohammad Bintang Lazuardi R	14512039	Ir. Suparwoko MURP, PhD		


Perancangan Terminal Condongcatur dengan Prinsip TOD (Transit Oriented Development)

Ahmad Saifudin Mutaqi IAI AA

1:400


2

Ir. Suparwoko MURP, PhD

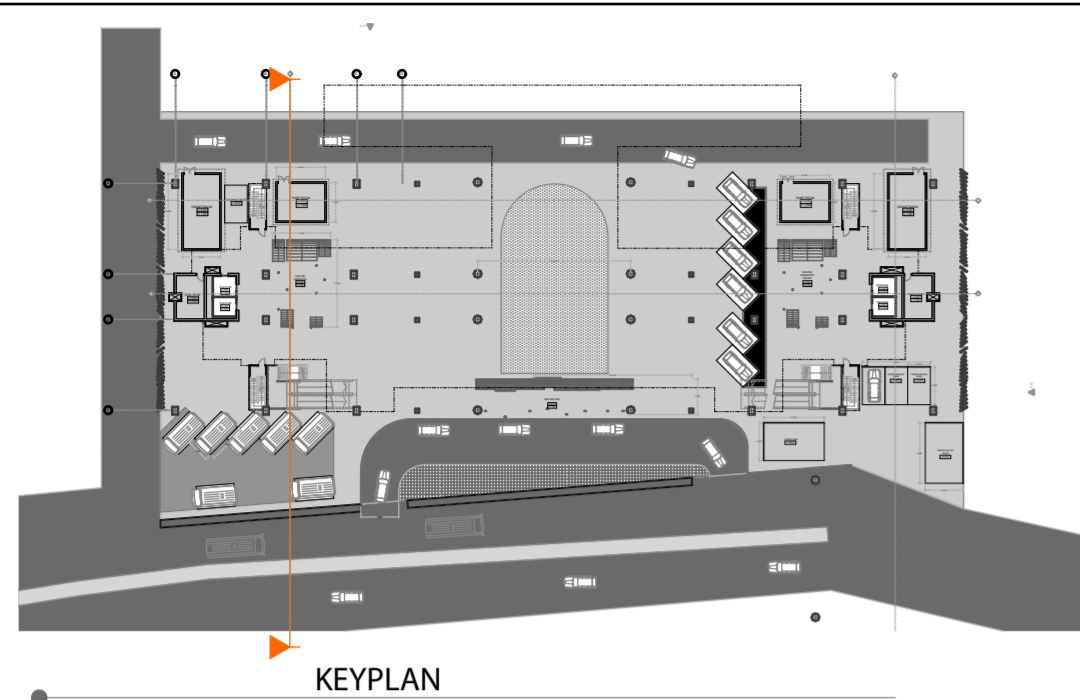


1 : 1000

- +44,000
11 Story
- +40,500
10 Story
- +37,000
9 Story
- +33,500
8 Story
- +30,000
7 Story
- +26,500
6 Story
- +23,000
5 Story
- +19,500
4 Story
- +16,000
3 Story
- +10,000
2 Story
- +5,000
1 Story
- +0,000
Ground Floor

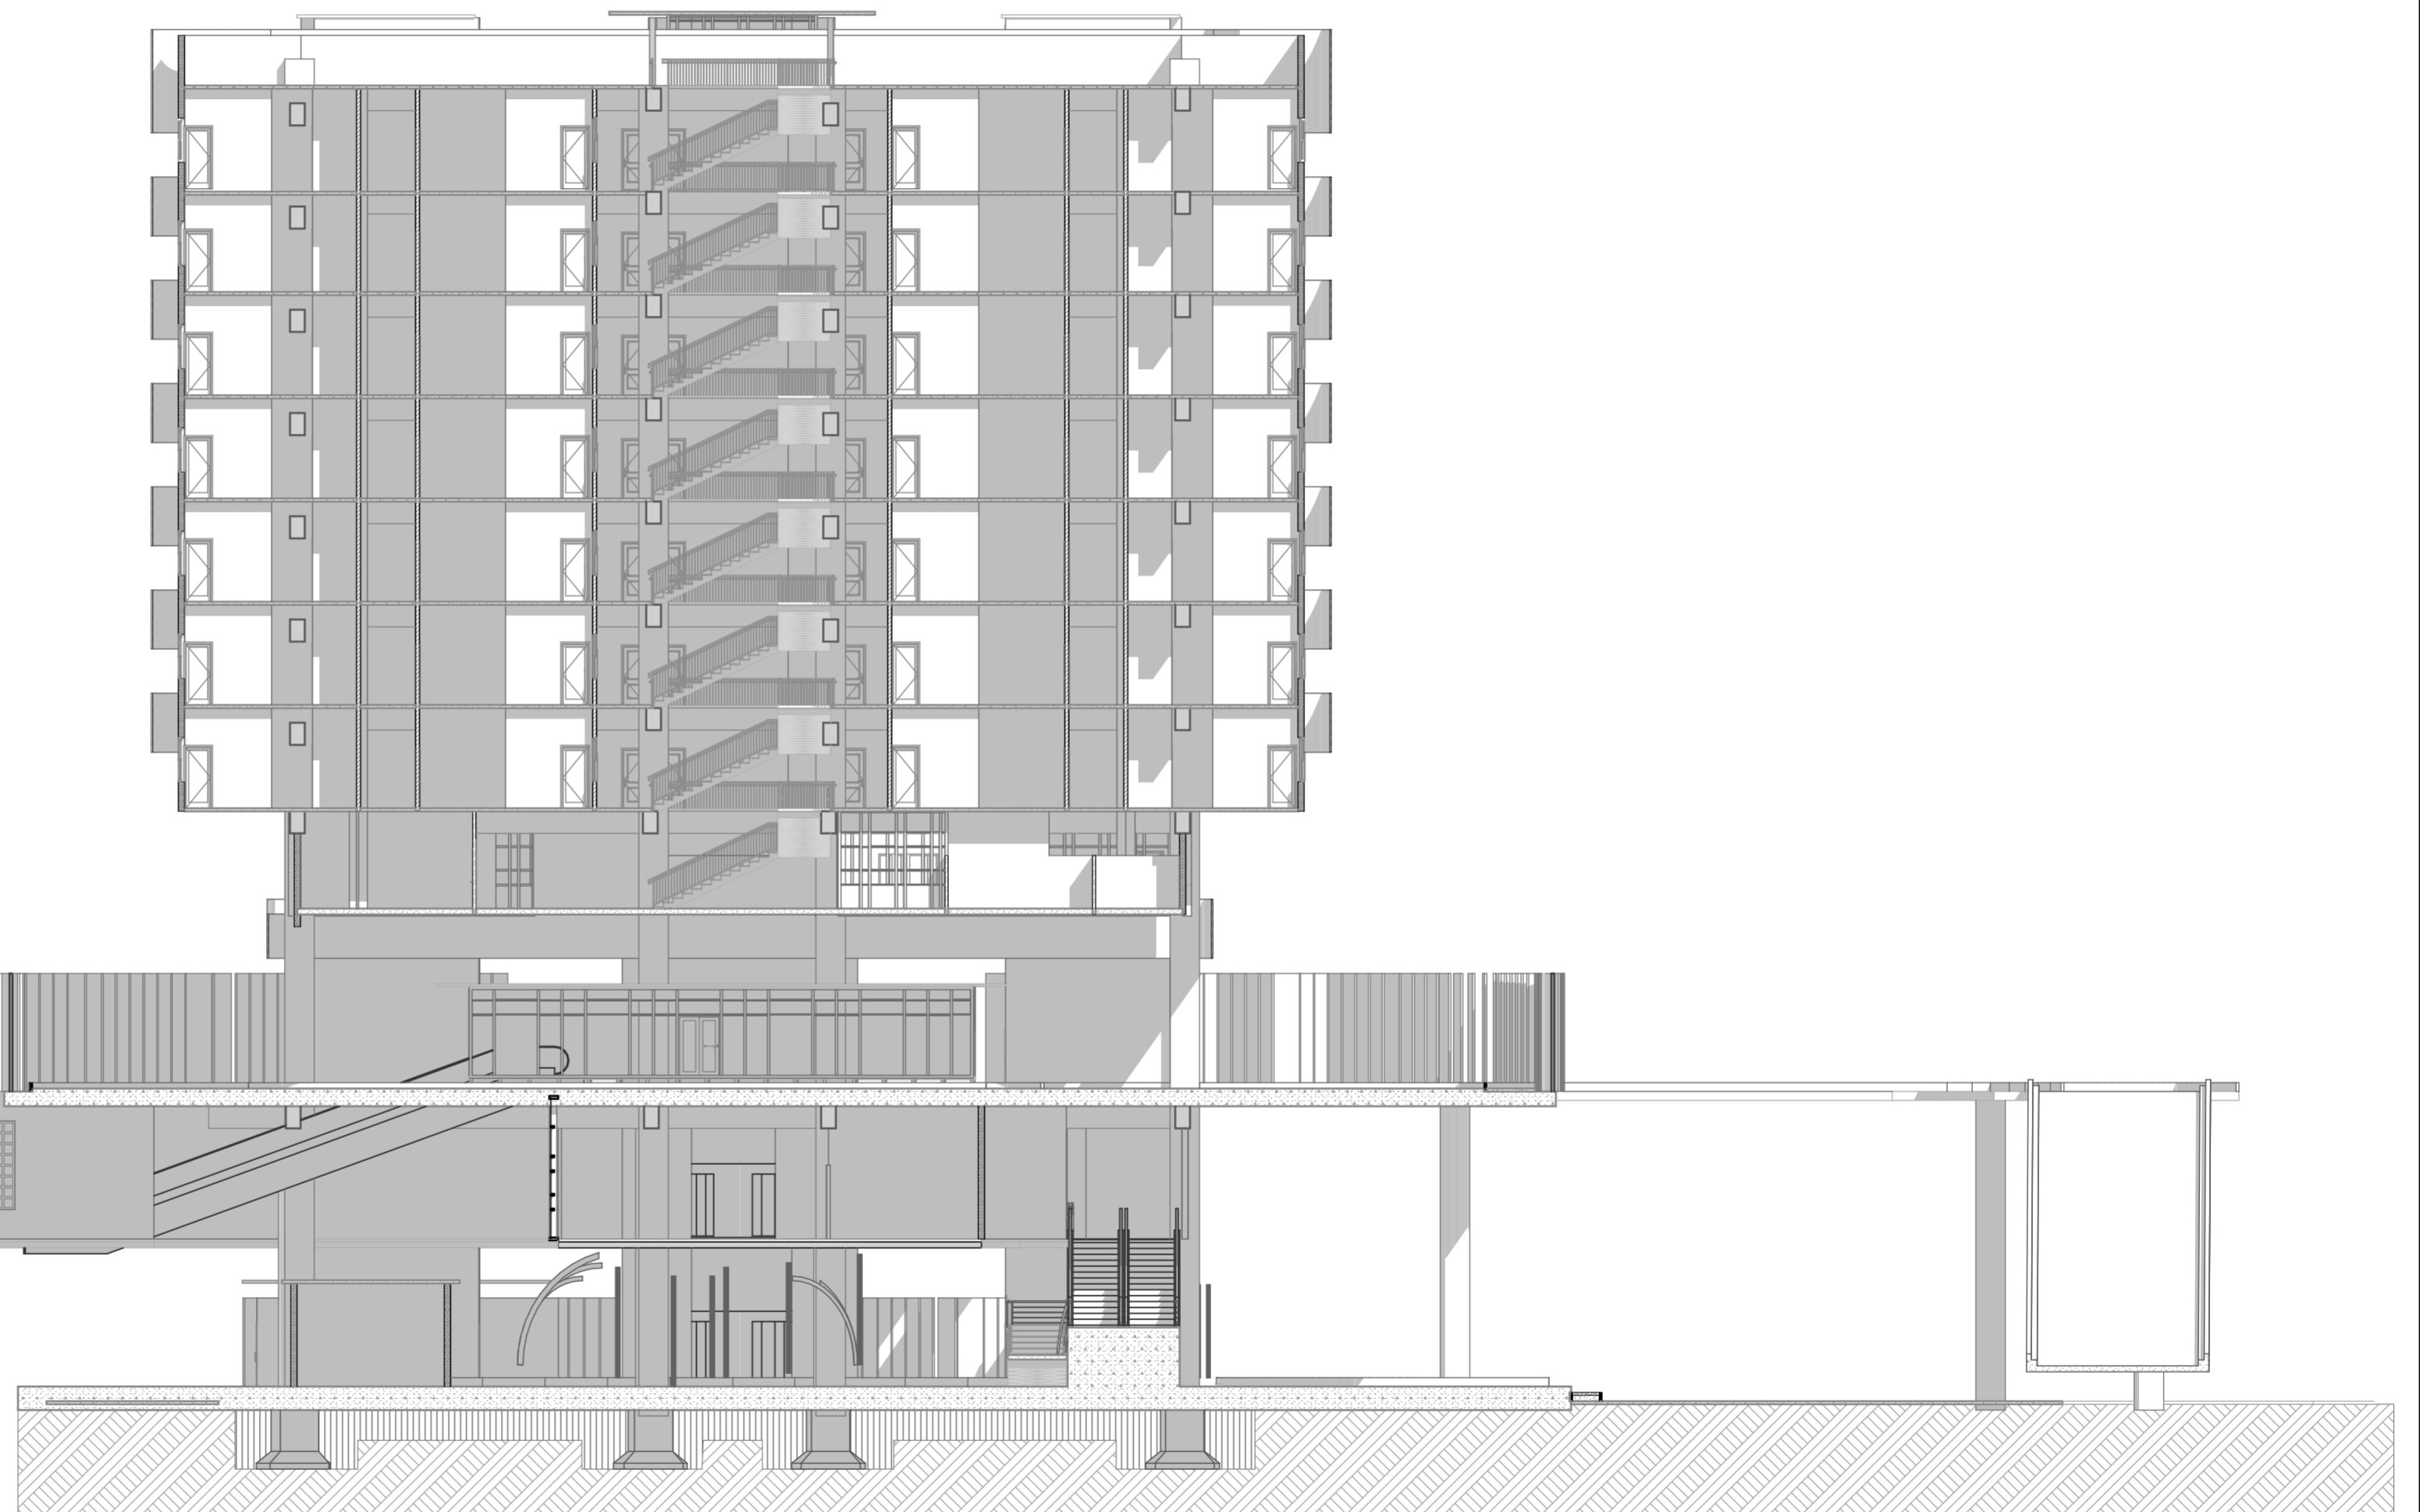



DEPARTMENT OF ARCHITECTURE
 FAKULTAS TEKNIK SIPIL DAN PERENCANAAN
 UNIVERSITAS ISLAM INDONESIA

NAMA PROYEK Perancangan Terminal Condongcatur dengan Prinsip TOD (Transit Oriented Development)	LOKASI PROYEK Terminal Condongcatur, Ngaglik, Sleman, Yogyakarta	BACHELOR FINAL PROJECT 2017/2018		DOSEN PEMBIMBING	SKALA :	LEMBAR :
				Ahmad Saifudin Mutaqi IAI AA	1:250	18
JUDUL GAMBAR POTONGAN BB'		NAMA	NIM	DOSEN PENGUJI	KODE :	TOTAL :
		Mohammad Bintang Lazuardi R	14512039	Ir. Suparwoko MURP, PhD		

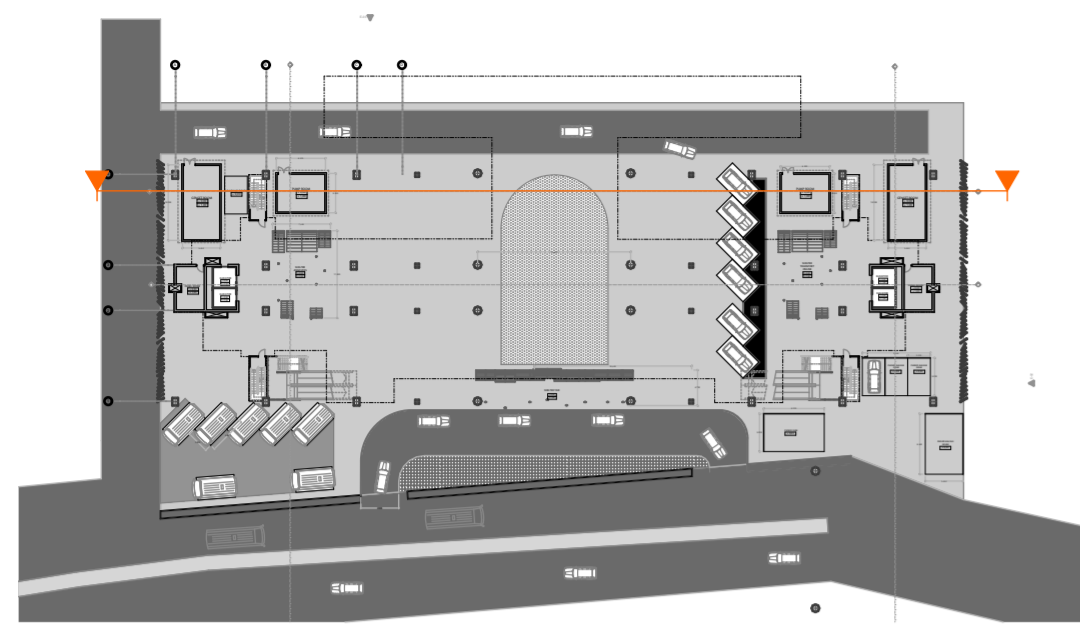

KEYPLAN

1 : 1000

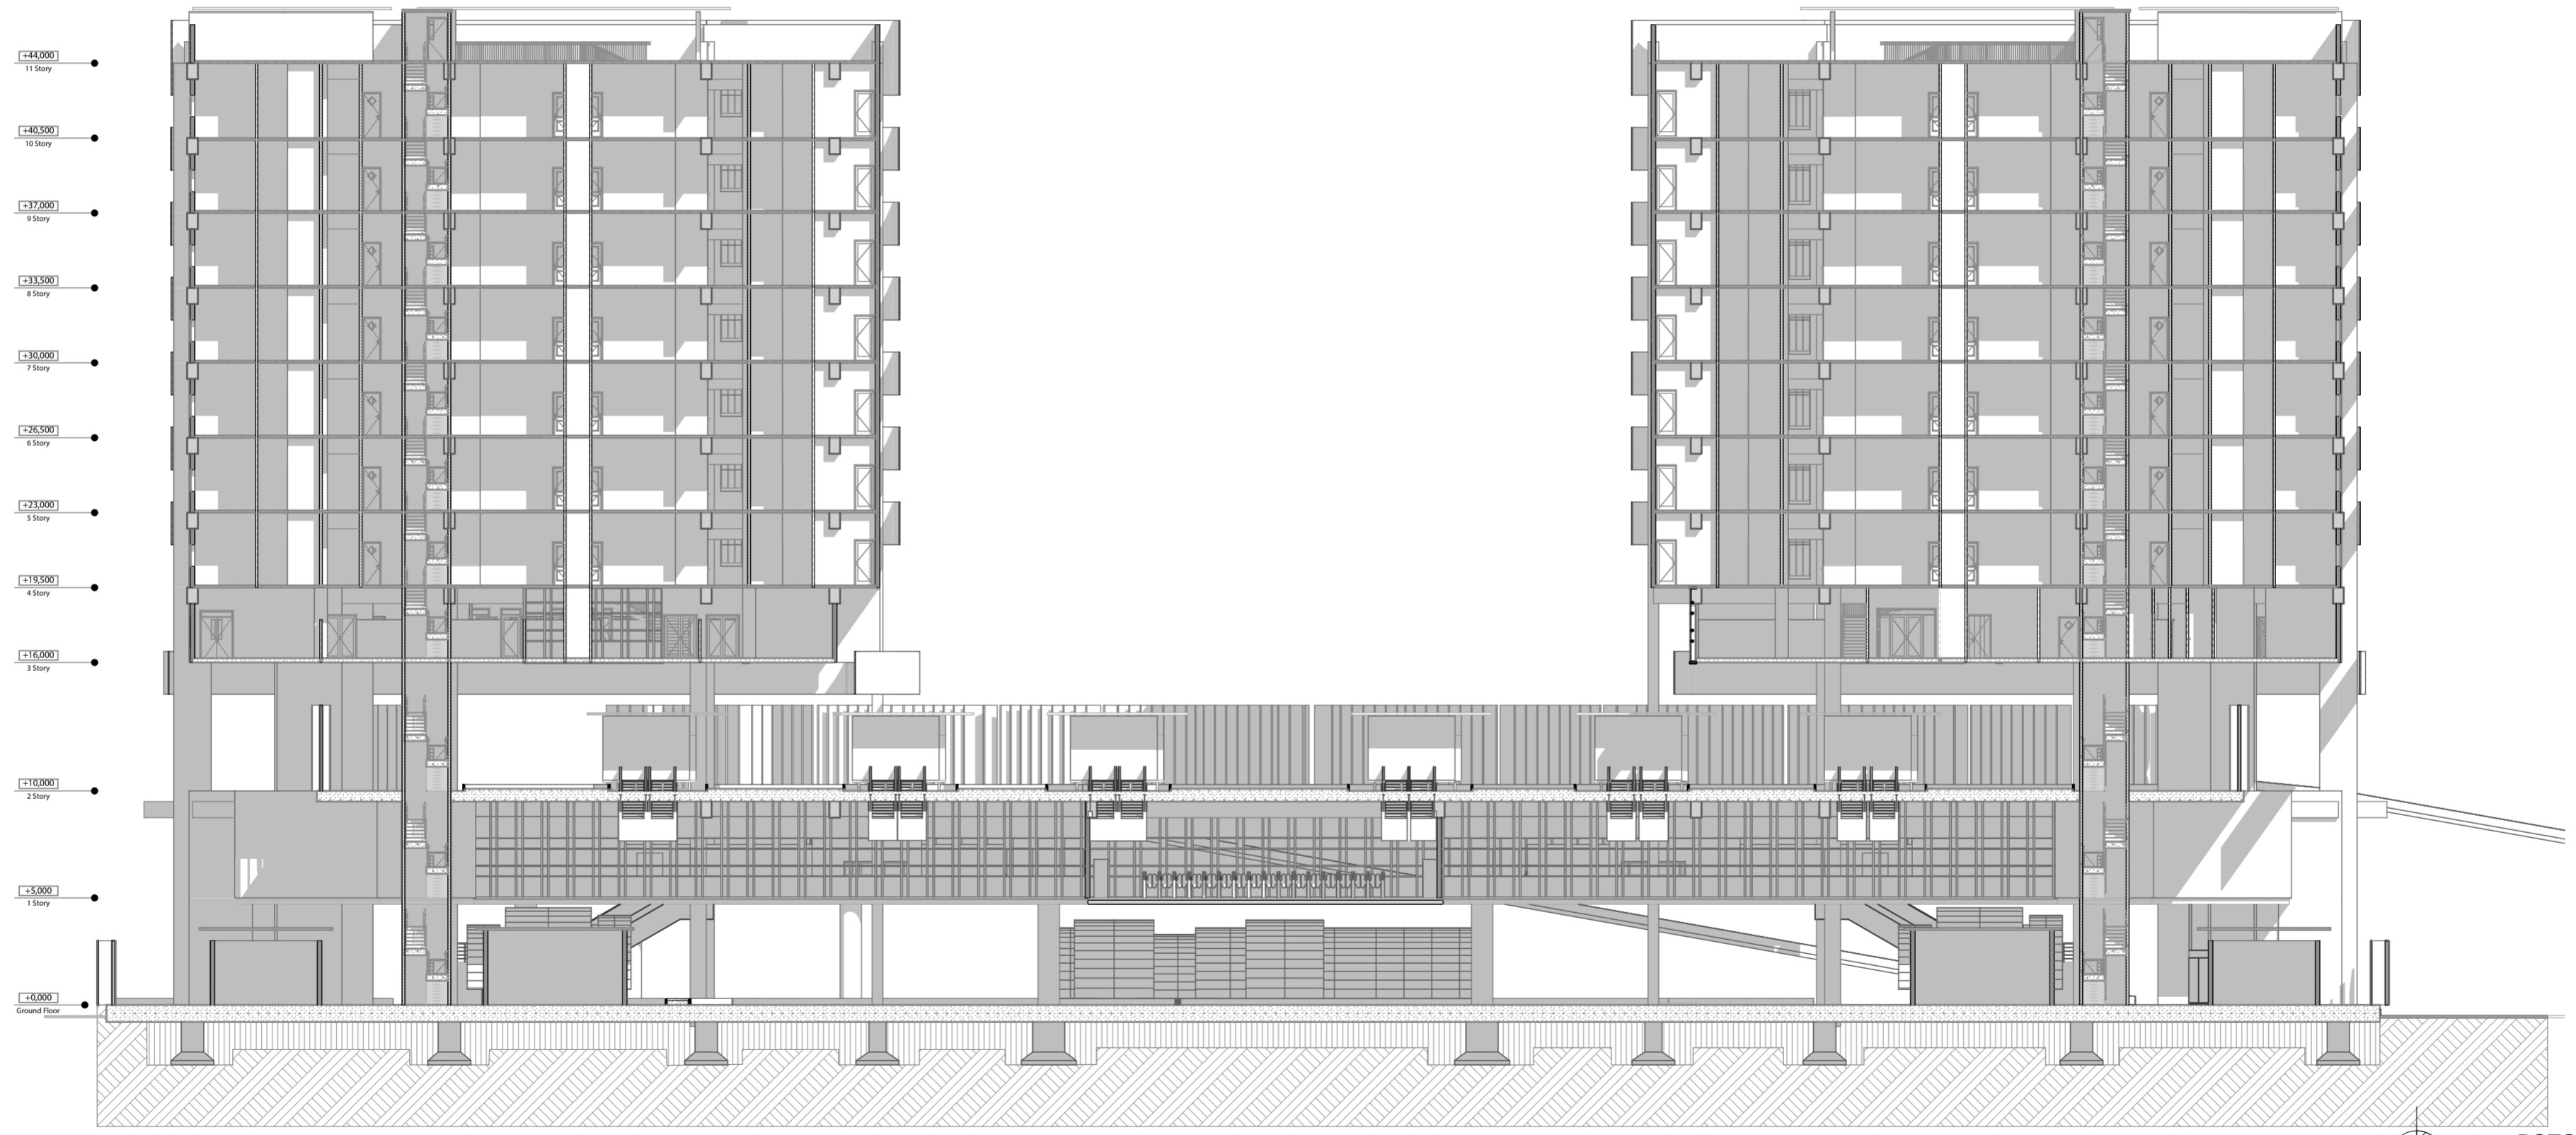


POTONGAN CC'



DEPARTMENT OF
ARCHITECTURE
FAKULTAS TEKNIK SIPIL
DAN PERENCANAAN
UNIVERSITAS ISLAM INDONESIA


<p>NAMA PROYEK</p> <p>Perancangan Terminal Condongcatur dengan Prinsip TOD (Transit Oriented Development)</p>	<p>LOKASI PROYEK</p> <p>Terminal Condongcatur, Ngaglik, Sleman, Yogyakarta</p>	<p>BACHELOR FINAL PROJECT 2017/2018</p>		<p>DOSEN PEMBIMBING</p> <p>Ahmad Saifudin Mutaqi IAI AA</p>	<p>SKALA :</p> <p>1:250</p>	<p>LEMBAR :</p> <p>17</p>
		<p>JUDUL GAMBAR</p> <p>POTONGAN CC'</p>	<p>NAMA</p> <p>Mohammad Bintang Lazuardi R</p>	<p>NIM</p> <p>14512039</p>	<p>DOSEN PENGUJI</p> <p>Ir. Suparwoko MURP, PhD</p>	<p>KODE :</p>

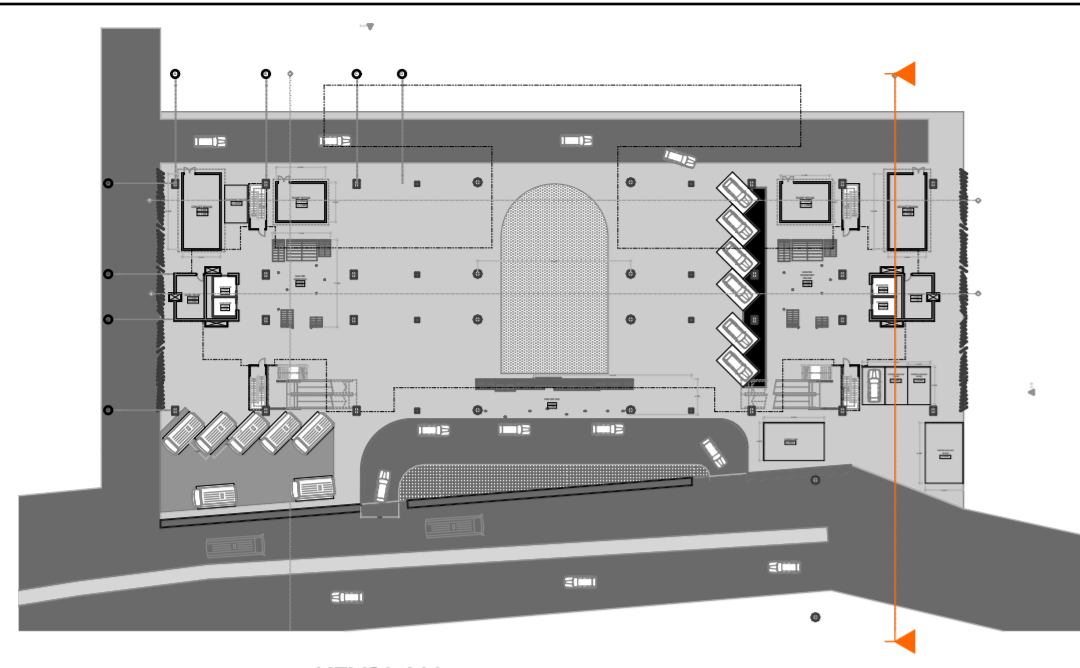


KEYPLAN



1 : 1000


- +44,000
11 Story
- +40,500
10 Story
- +37,000
9 Story
- +33,500
8 Story
- +30,000
7 Story
- +26,500
6 Story
- +23,000
5 Story
- +19,500
4 Story
- +16,000
3 Story
- +10,000
2 Story
- +5,000
1 Story
- +0,000
Ground Floor

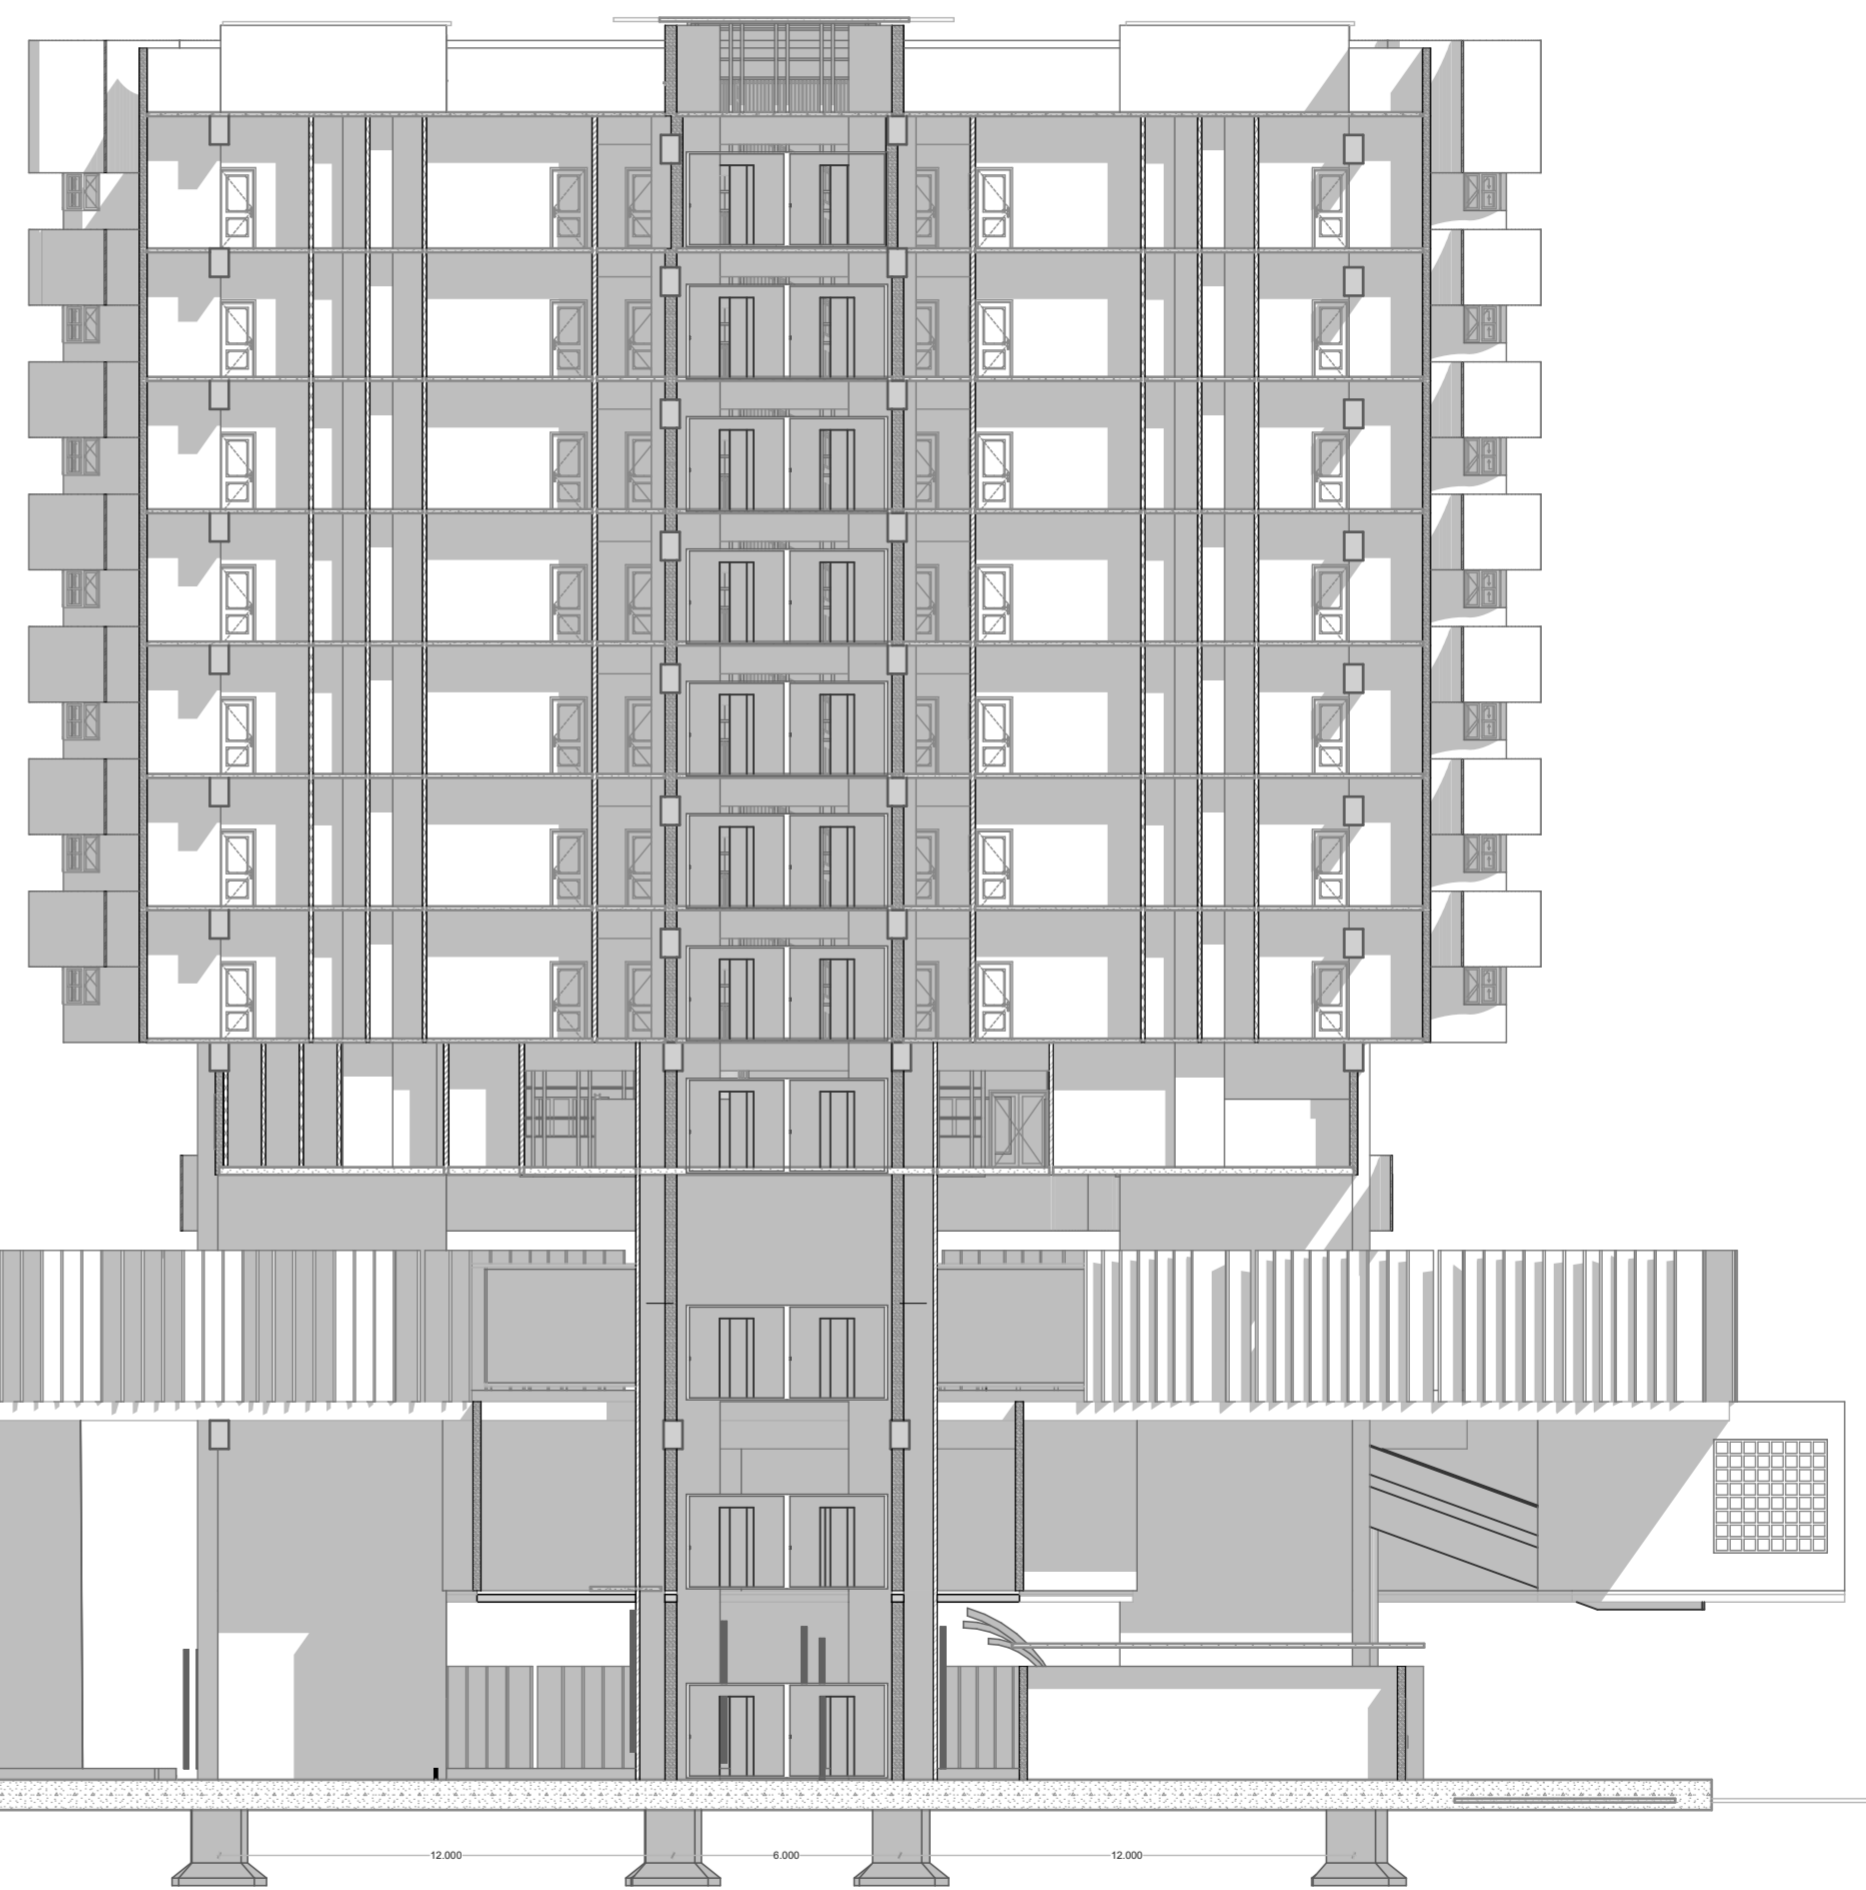


POTONGAN BB'

 <p>UNIVERSITAS ISLAM INDONESIA</p> <p>DEPARTMENT OF ARCHITECTURE</p> <p>FAKULTAS TEKNIK SIPIL DAN PERENCANAAN</p>	NAMA PROYEK	LOKASI PROYEK	BACHELOR FINAL PROJECT 2017/2018		DOSEN PEMBIMBING	SKALA :	LEMBAR :
	Perancangan Terminal Condongcatur dengan Prinsip TOD (Transit Oriented Development)	Terminal Condongcatur, Ngaglik, Sleman, Yogyakarta			Ahmad Saifudin Mutaqi IAI AA	1:200	16
	JUDUL GAMBAR		NAMA	NIM	DOSEN PENGUJI	KODE :	TOTAL :
	POTONGAN BB'		Mohammad Bintang Lazuardi R	14512039	Ir. Suparwoko MURP, PhD		

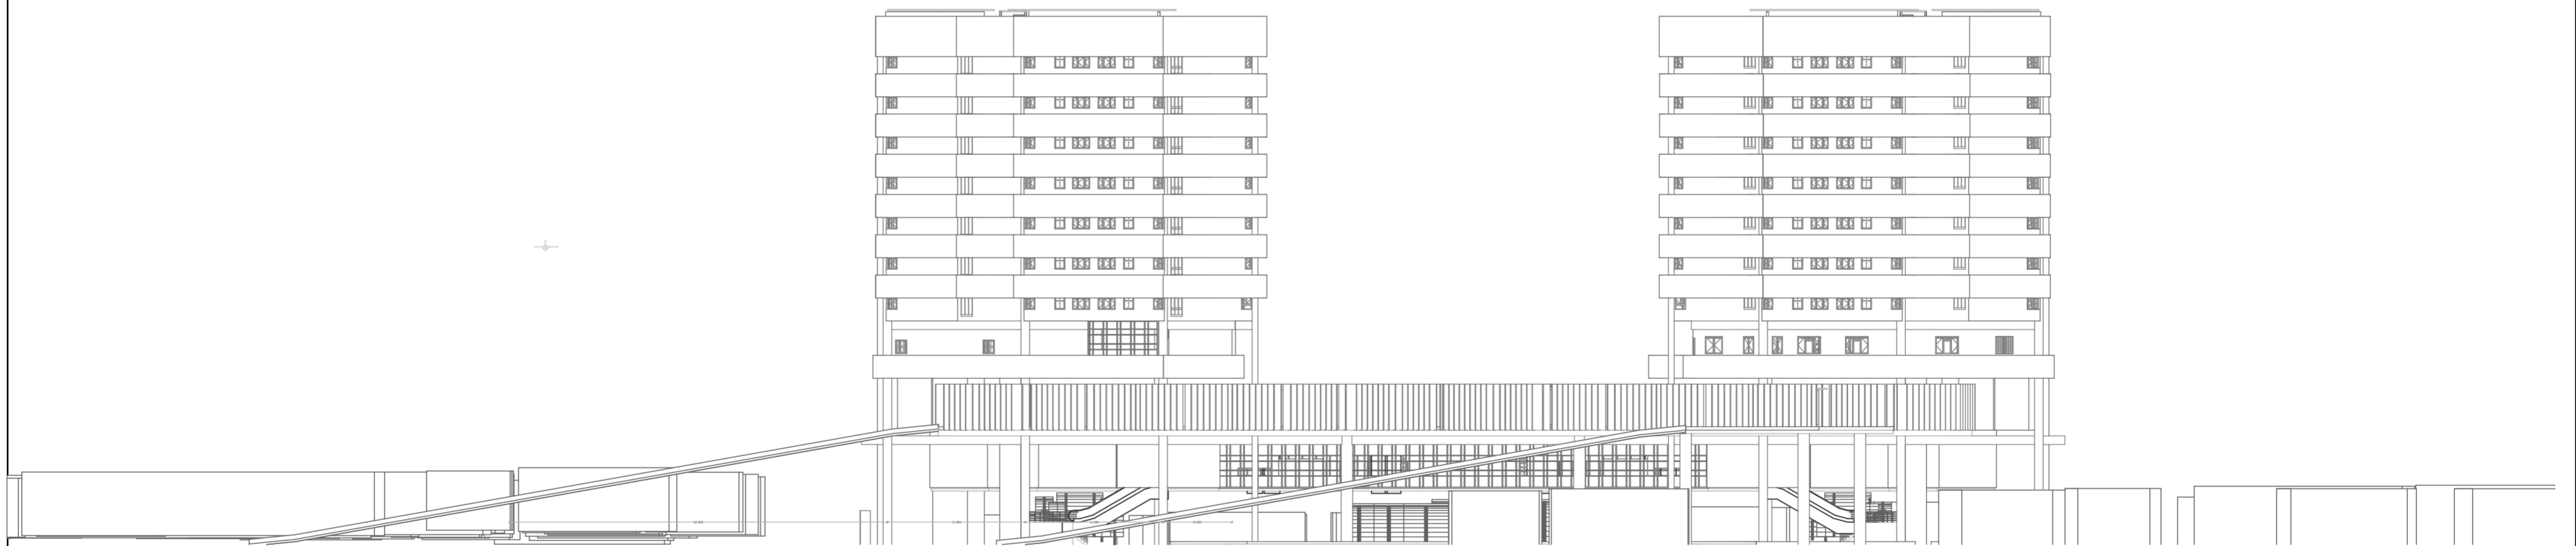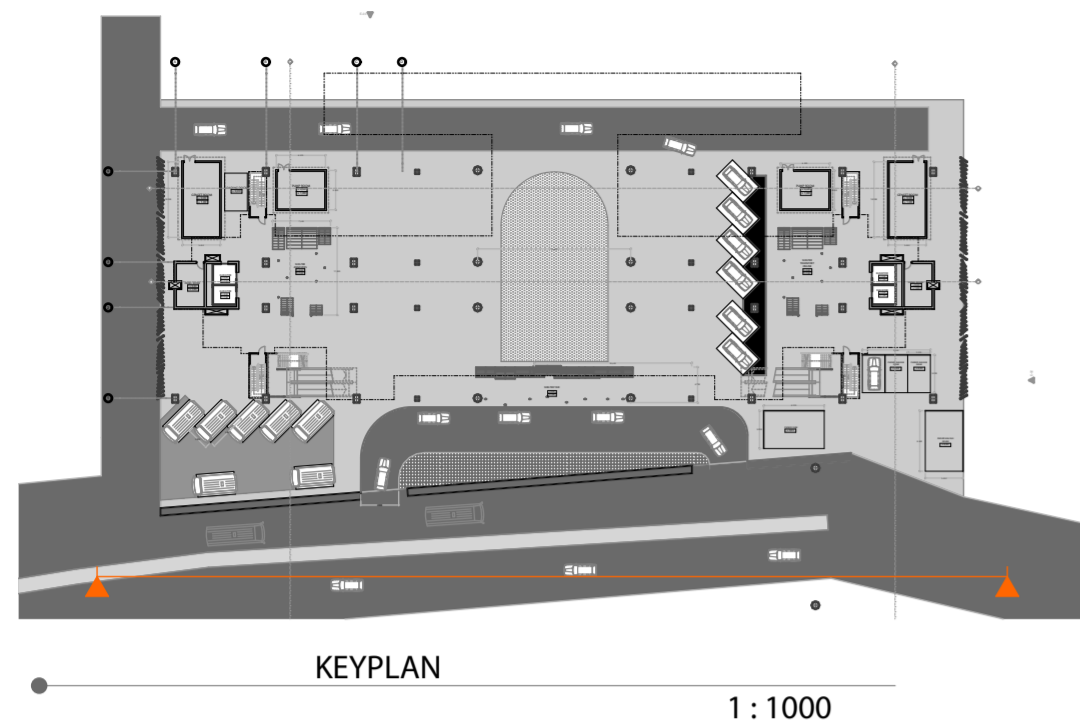


 DEPARTMENT OF ARCHITECTURE FAKULTAS TEKNIK SIPIL DAN PERENCANAAN UNIVERSITAS ISLAM INDONESIA	NAMA PROYEK	LOKASI PROYEK	BACHELOR FINAL PROJECT 2017/2018		DOSEN PEMBIMBING	SKALA :	LEMBAR :
	Perancangan Terminal Condongcatur dengan Prinsip TOD (Transit Oriented Development)				Terminal Condongcatur, Ngaglik, Sleman, Yogyakarta	Ahmad Saifudin Mutaqi IAI AA	1:400
	JUDUL GAMBAR	NAMA	NIM	DOSEN PENGUJI		KODE :	TOTAL :
	TAMPAK LINGKUNGAN	Mohammad Bintang Lazuardi R	14512039	Ir. Suparwoko MURP, PhD			

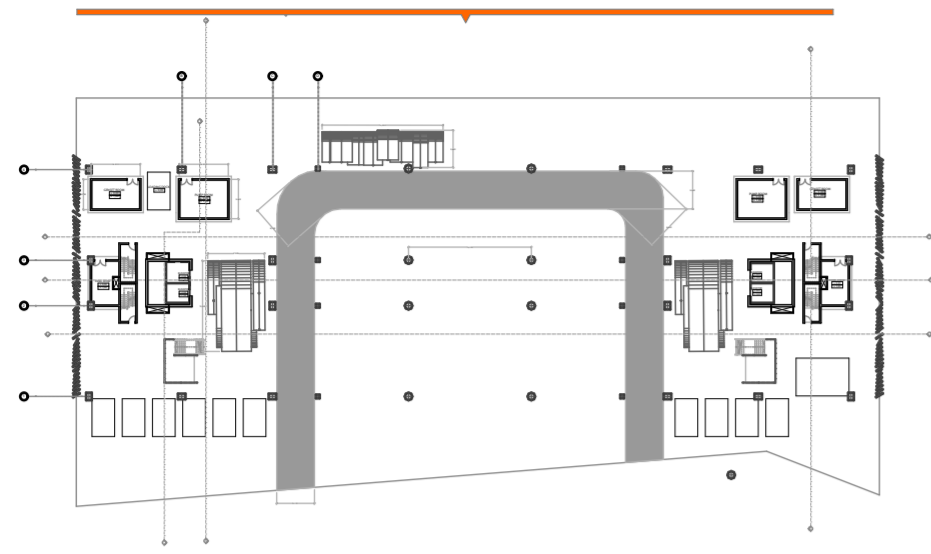


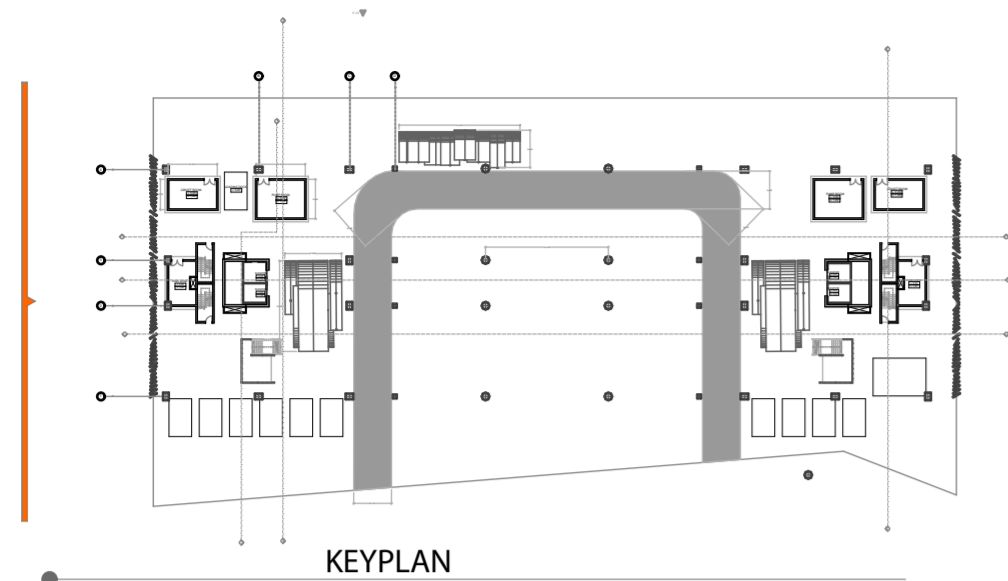
KEYPLAN

1 : 1000

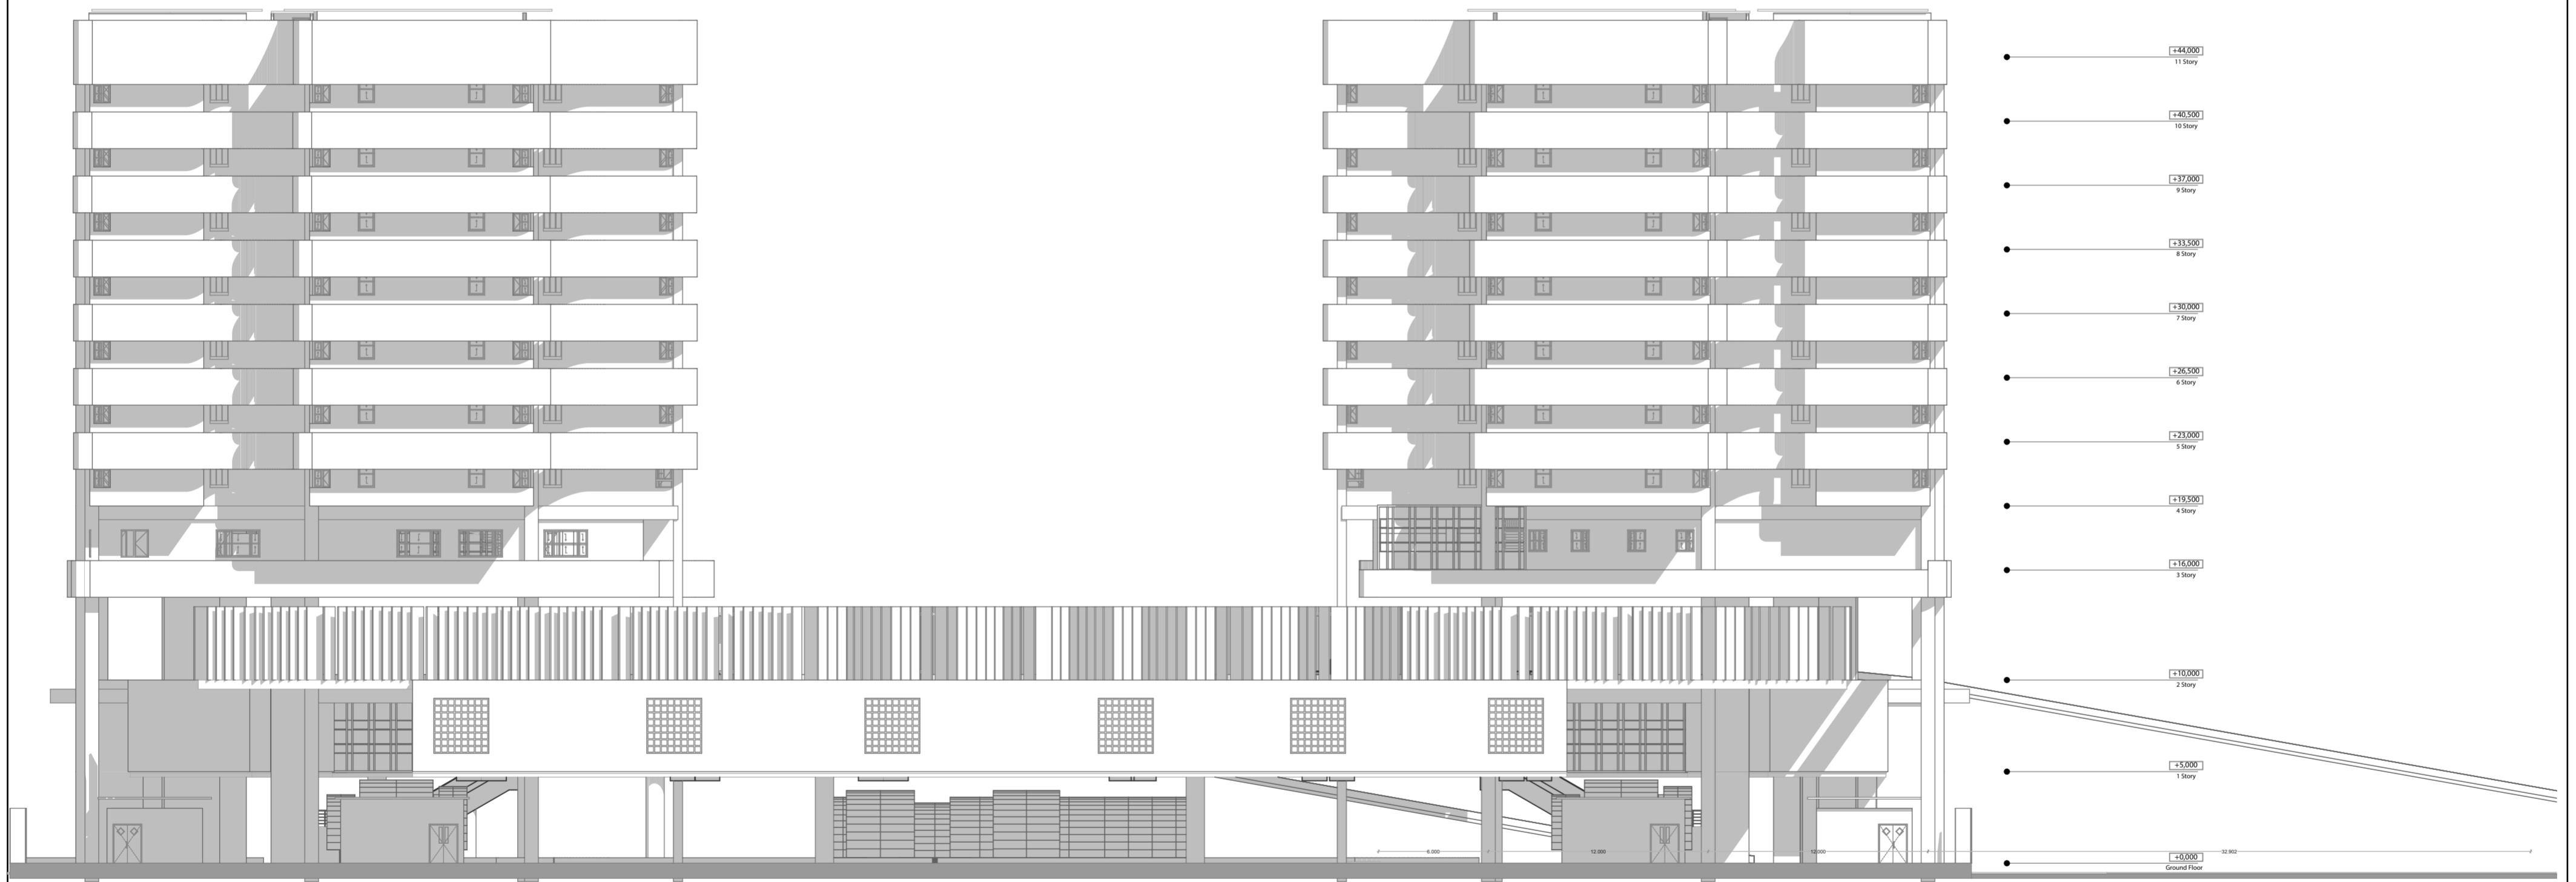

TAMPAK BARAT

 DEPARTMENT OF ARCHITECTURE FAKULTAS TEKNIK SIPIL DAN PERENCANAAN UNIVERSITAS ISLAM INDONESIA	NAMA PROYEK	LOKASI PROYEK	BACHELOR FINAL PROJECT 2017/2018		DOSEN PEMBIMBING	SKALA :	LEMBAR :
	JUDUL GAMBAR	Terminal Condongcatur, Ngaglik, Sleman, Yogyakarta			NAMA	NIM	Ahmad Saifudin Mutaqi IAI AA
	TAMPAK BARAT		Mohammad Bintang Lazuardi R	14512039	DOSEN PENGUJI	KODE :	TOTAL :
					Ir. Suparwoko MURP, PhD		



1 : 1000

+44,000
11 Story

+40,500
10 Story

+37,000
9 Story

+33,500
8 Story

+30,000
7 Story

+26,500
6 Story

+23,000
5 Story

+19,500
4 Story

+16,000
3 Story

+10,000
2 Story

+5,000
1 Story

+0,000



TAMPAK SELATAN


UNIVERSITAS ISLAM INDONESIA

DEPARTMENT OF ARCHITECTURE

FAKULTAS TEKNIK SIPIL DAN PERENCANAAN


UNIVERSITAS ISLAM INDONESIA

<p>NAMA PROYEK</p> <p>Perancangan Terminal Condongcatur dengan Prinsip TOD (Transit Oriented Development)</p>	<p>LOKASI PROYEK</p> <p>Terminal Condongcatur, Ngaglik, Sleman, Yogyakarta</p>	<p>BACHELOR FINAL PROJECT 2017/2018</p>		<p>DOSEN PEMBIMBING</p> <p>Ahmad Saifudin Mutaqi IAI AA</p>	<p>SKALA :</p> <p>1:200</p>	<p>LEMBAR :</p> <p>12</p>
		<p>JUDUL GAMBAR</p> <p>TAMPAK SELATAN</p>	<p>NAMA</p> <p>Mohammad Bintang Lazuardi R</p>	<p>NIM</p> <p>14512039</p>	<p>DOSEN PENGUJI</p> <p>Ir. Suparwoko MURP, PhD</p>	<p>KODE :</p>

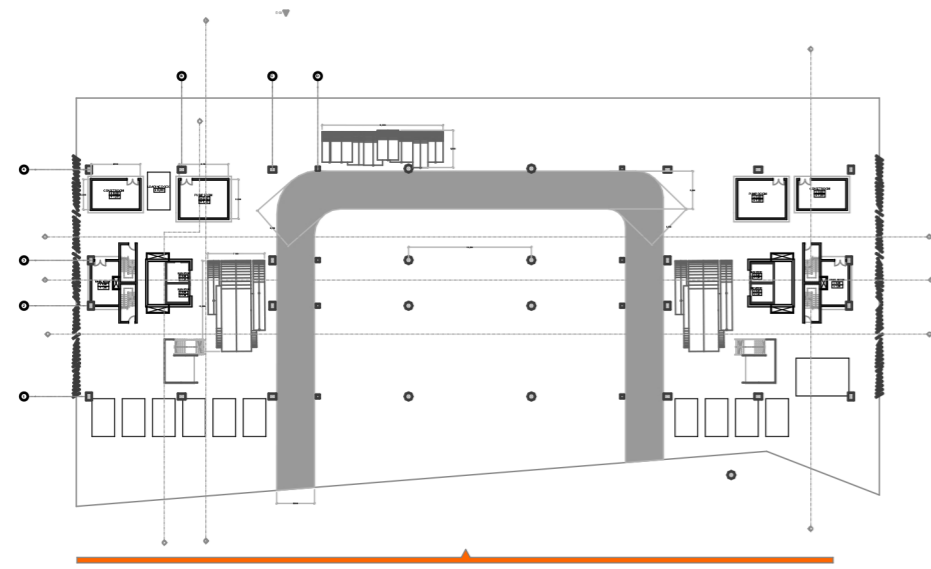

KEYPLAN

1 : 1000

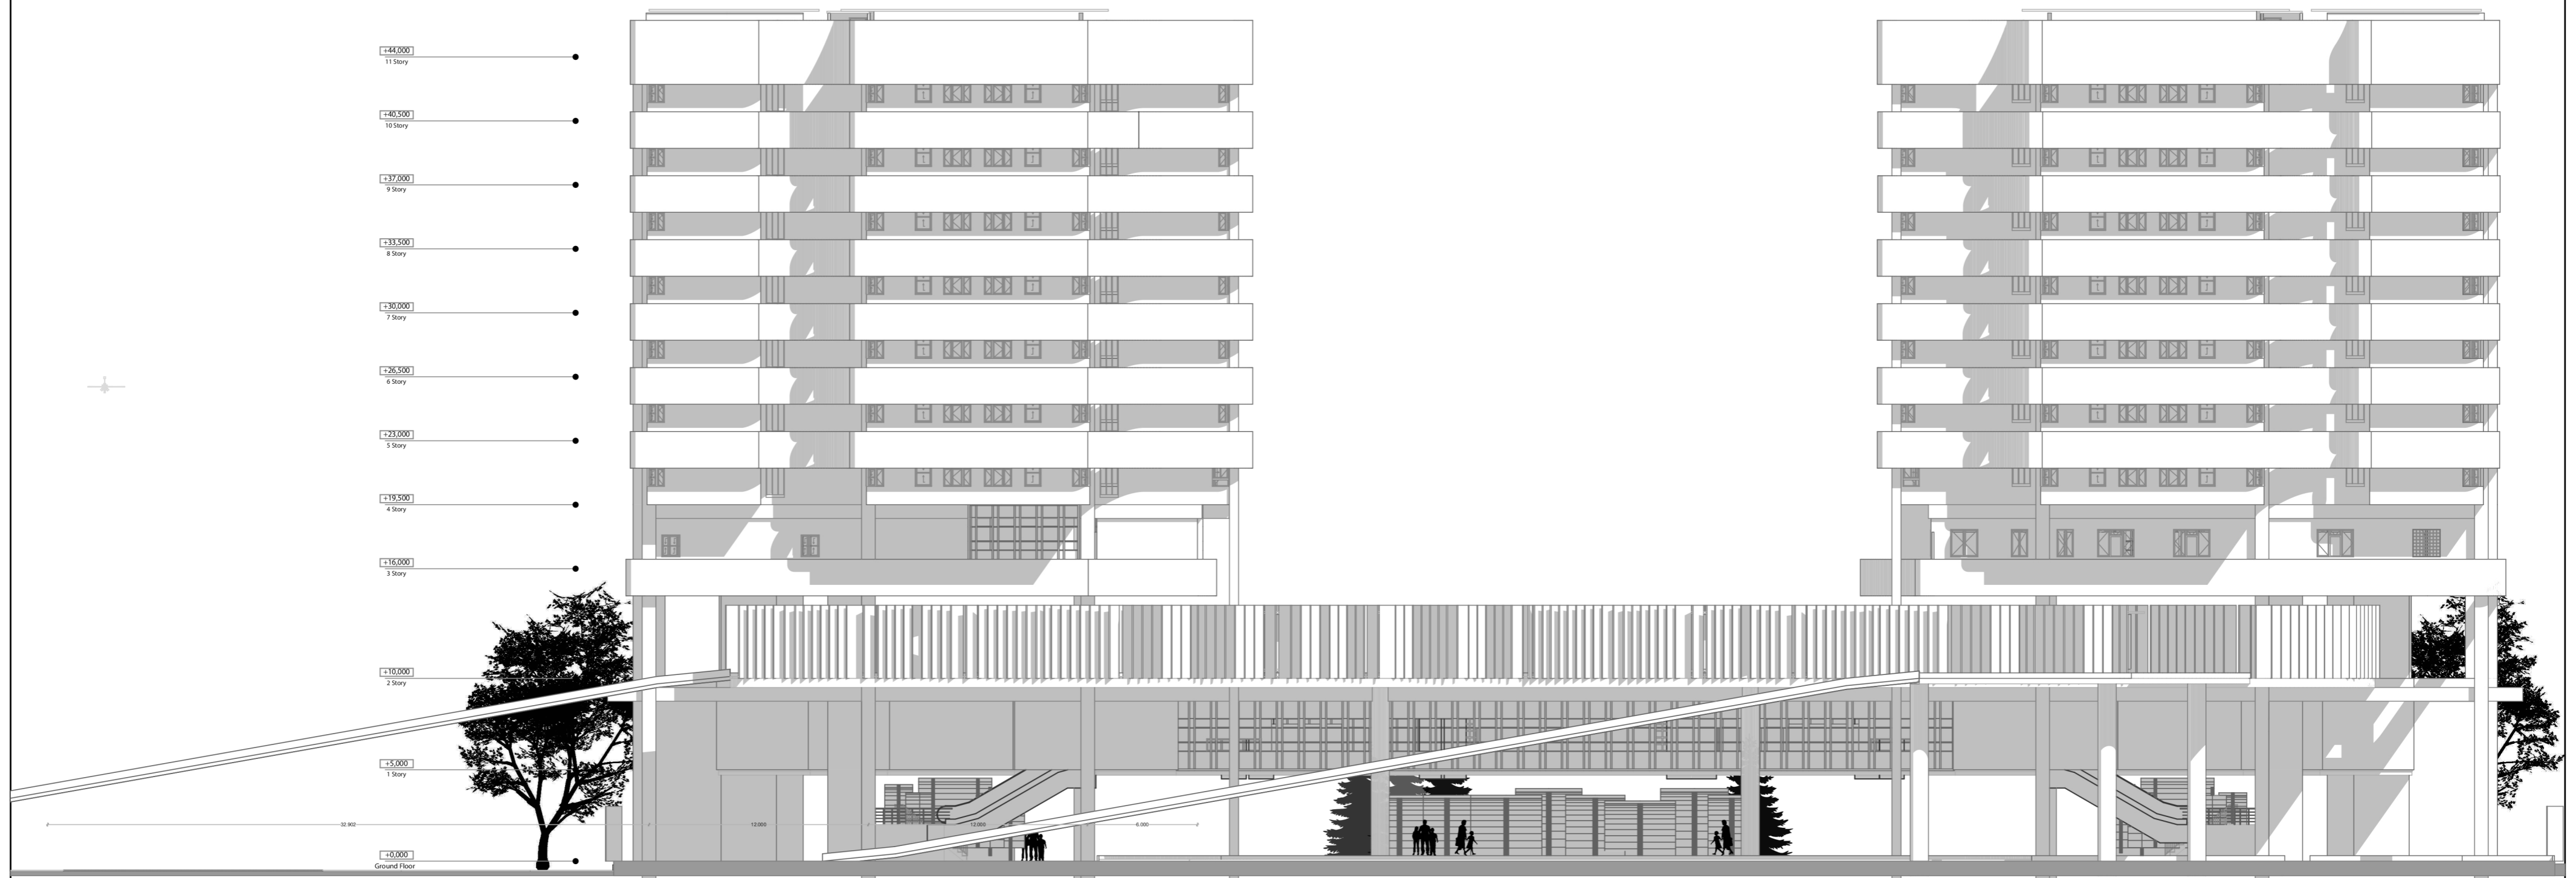

TAMPAK TIMUR



DEPARTMENT OF
ARCHITECTURE
FAKULTAS TEKNIK SIPIL
DAN PERENCANAAN

UNIVERSITAS ISLAM INDONESIA

NAMA PROYEK

Perancangan Terminal
Condongcatur dengan Prinsip TOD
(Transit Oriented Development)

JUDUL GAMBAR

TAMPAK TIMUR

LOKASI PROYEK

Terminal Condongcatur, Ngaglik,
Sleman, Yogyakarta

**BACHELOR FINAL PROJECT
2017/2018**

NAMA

Mohammad Bintang Lazuardi R

NIM

14512039

DOSEN PEMBIMBING

Ahmad Saifudin Mutaqi IAI AA

DOSEN PENGUJI

Ir. Suparwoko MURP, PhD

SKALA :


1:250

KODE :

LEMBAR :

11

TOTAL :

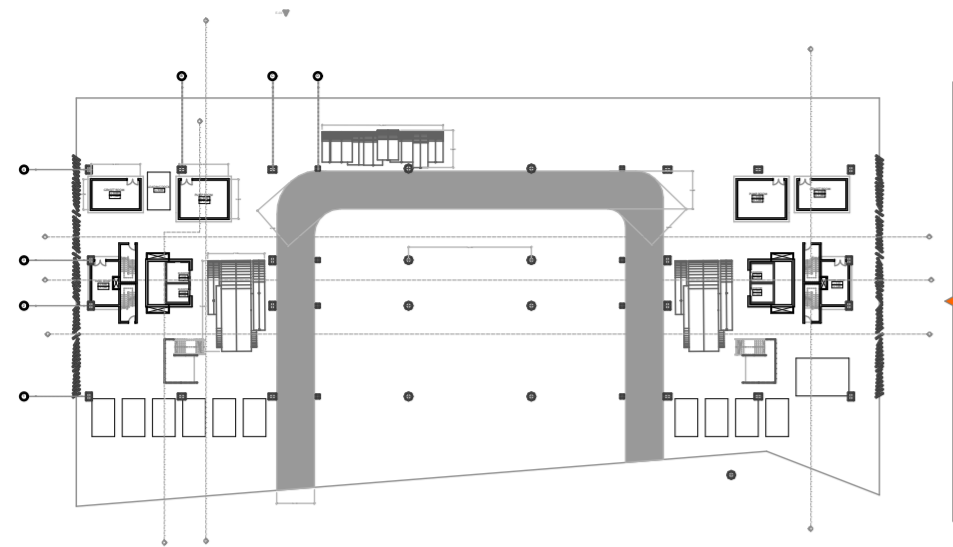

KEYPLAN

1 : 1000



TAMPAK UTARA


DEPARTMENT OF ARCHITECTURE
 FAKULTAS TEKNIK SIPIL DAN PERENCANAAN
UNIVERSITAS ISLAM INDONESIA

NAMA PROYEK Perancangan Terminal Condongcatur dengan Prinsip TOD (Transit Oriented Development)	LOKASI PROYEK Terminal Condongcatur, Ngaglik, Sleman, Yogyakarta	BACHELOR FINAL PROJECT 2017/2018		DOSEN PEMBIMBING	SKALA :	LEMBAR :
				Ahmad Saifudin Mutaqi IAI AA	1:200	10
JUDUL GAMBAR		NAMA	NIM	DOSEN PENGUJI	KODE :	TOTAL :
TAMPAK UTARA		Mohammad Bintang Lazuardi R	14512039	Ir. Suparwoko MURP, PhD		