


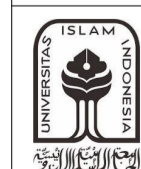



STRUKTUR
SKALA 1 : 300

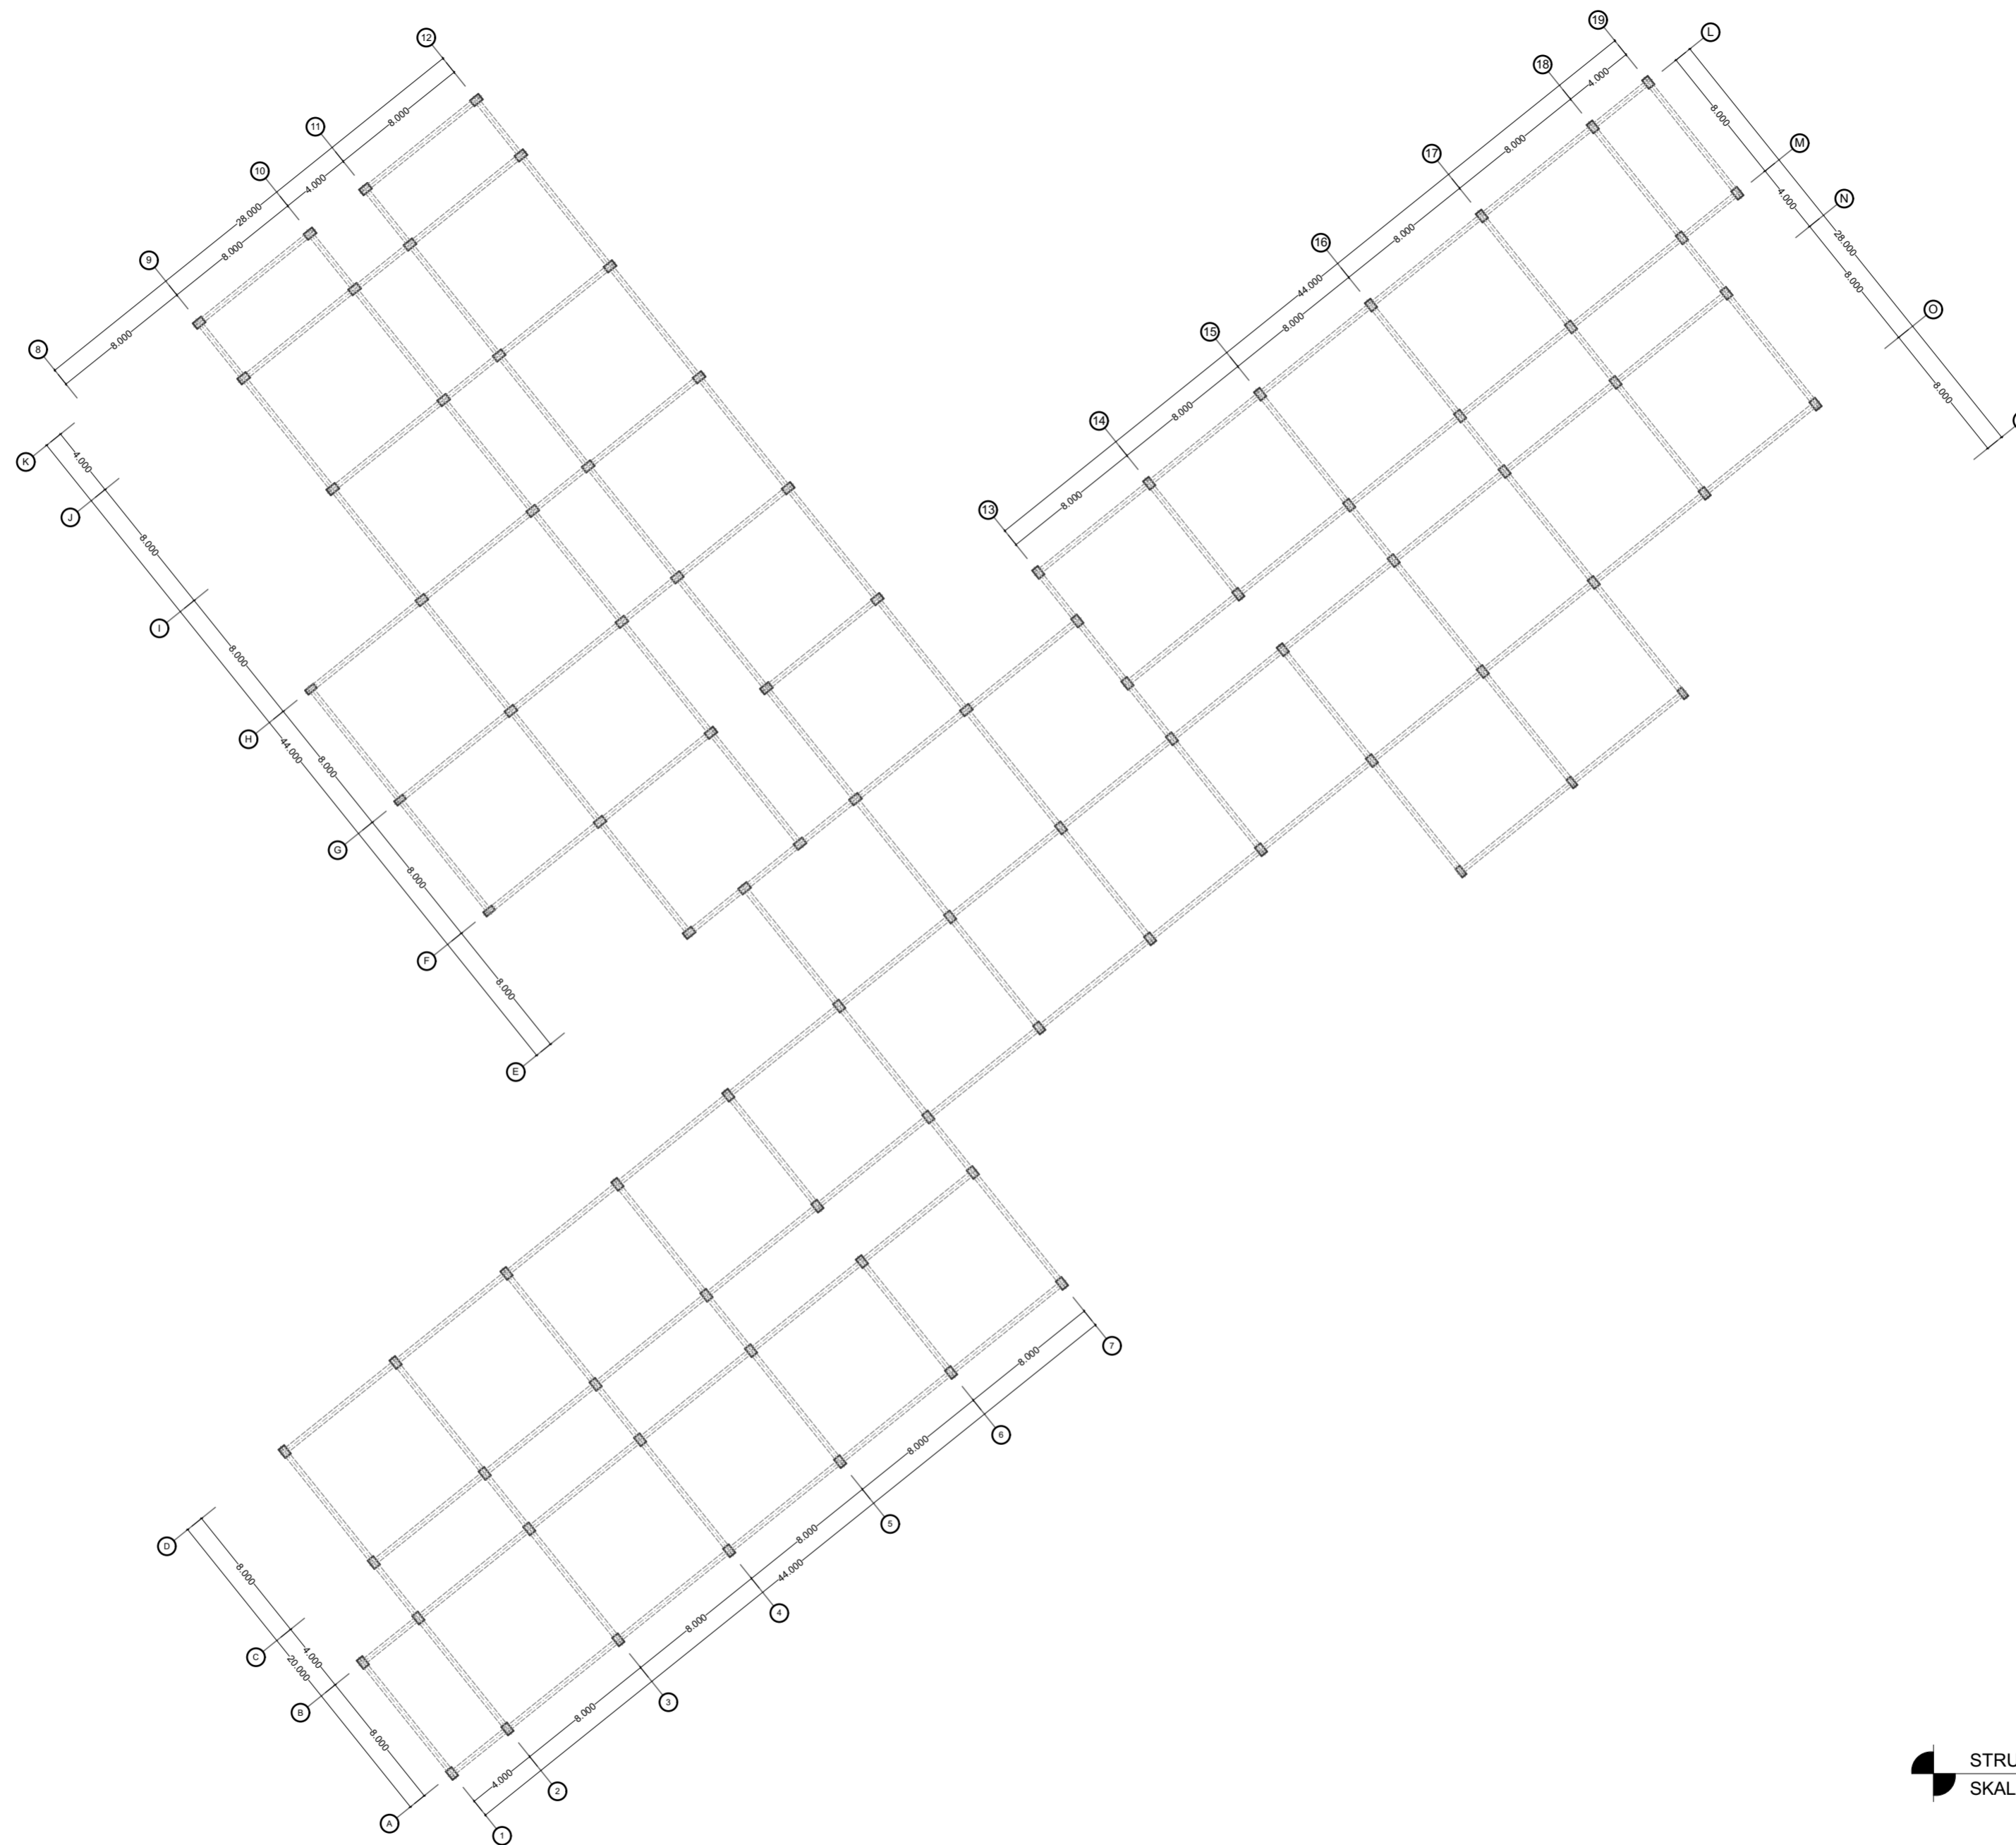

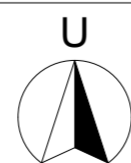

STRUKTUR GROUND FLOOR
SKALA 1 : 300

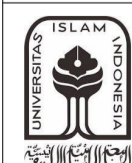

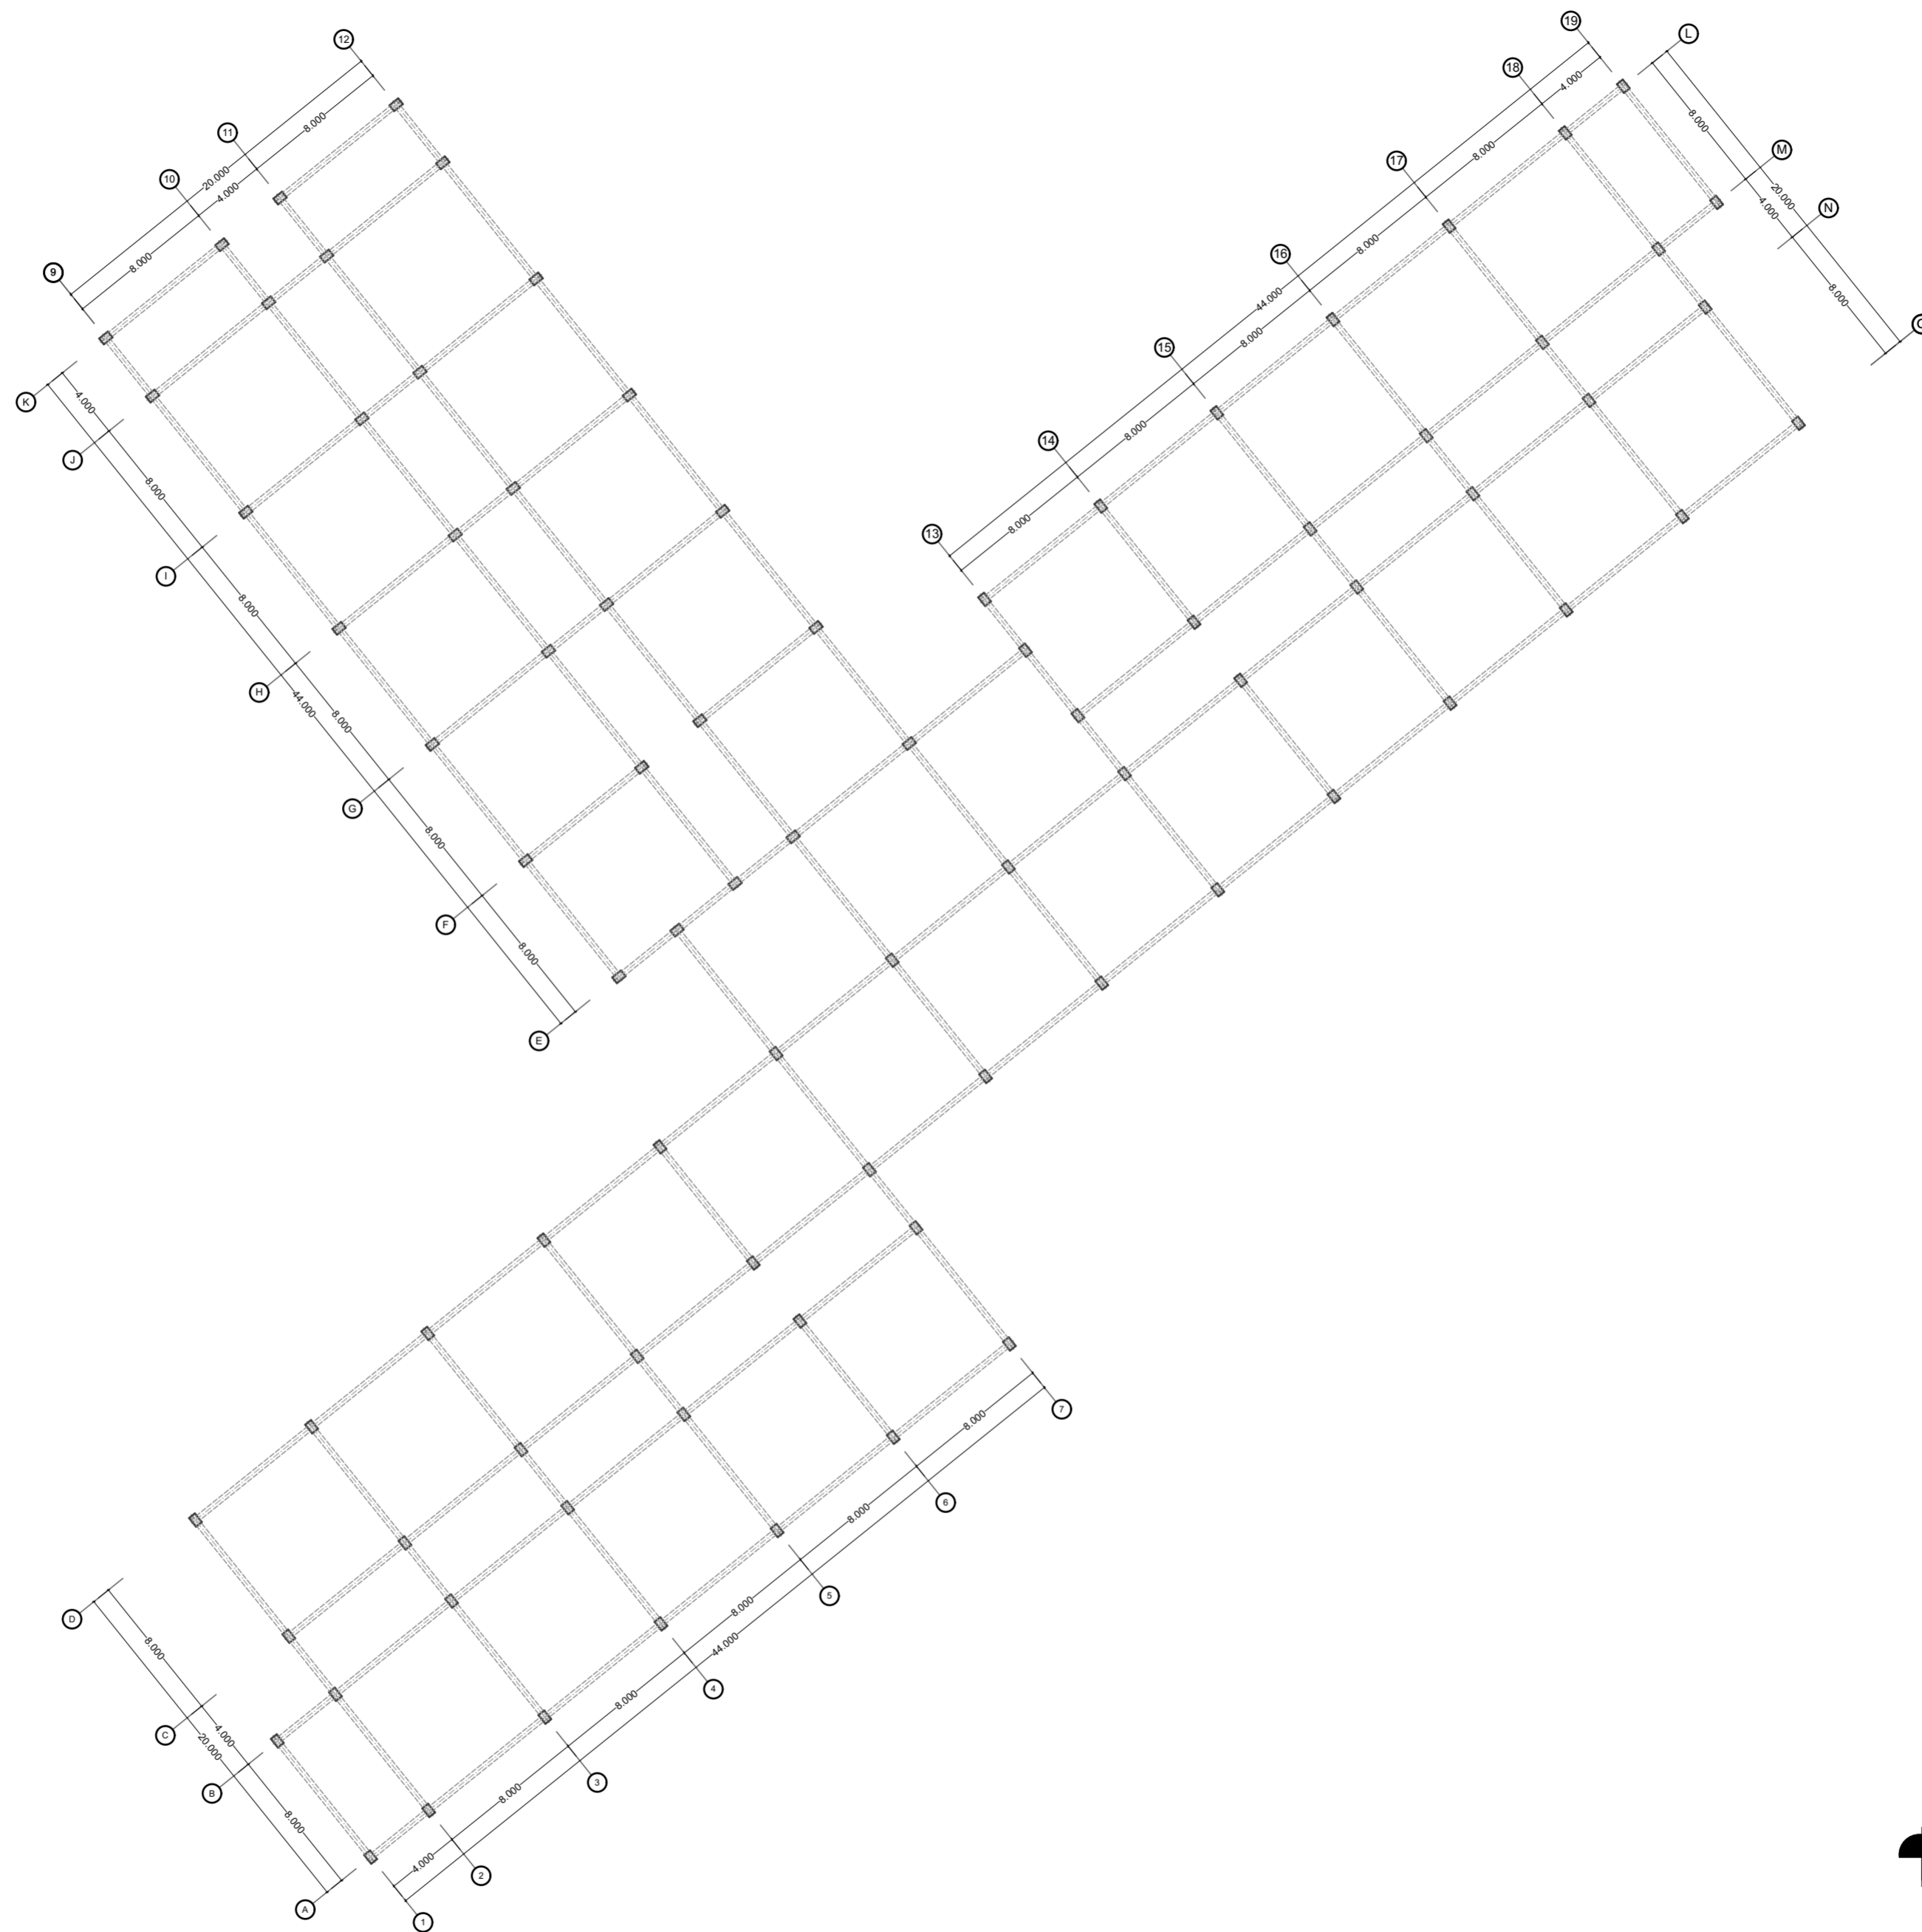

STRUKTUR
SKALA 1 : 300

