

ISLAMIC CENTER AS MUALLAF ACTIVITY CENTER IN INDONESIA

With Infill Design Approach in Jogokariyan




ABSTRACT

This Islamic center is a Islamic center that can accomodate Activity if Muallaf, Which is the existence of Muslim converts is often overlooked, so that need a place For Muallaf activities Center that can Support the Activity of Muallaf. The Design of this Islamic centeris is carried out by analyzing the characteristics of the Muallaf to meet what muallaf to be able for accomodate them in the design of this Islamic center, on the architectural Design, the design emphasizes infill design Approach , because the site is Located in the area of Jogokariyan, where is Jogokariyan mosque as the central in this site, si the Islamic center building will not to beat the function of Jogokariyan Mosque and Make the Islamic center and Jogokariyan Mosque seems have a Connection to make the existing building and new building harmonic

ISSUE



Total number of Muallaf in the last 10 years has reached 28.871 people. This has the potential to be a serious problem in mentoring converts in the scope of space needs and character in design. The common problem faced by converts after entering Islam is that they still feel unfamiliar with the new environment. This situation makes them more in need of proper education and coaching. So the main solution is to create new facilities for Muallaf in Indonesia. Means that can make them gather to worship, learn to know about Islam, establish better social relations with people.

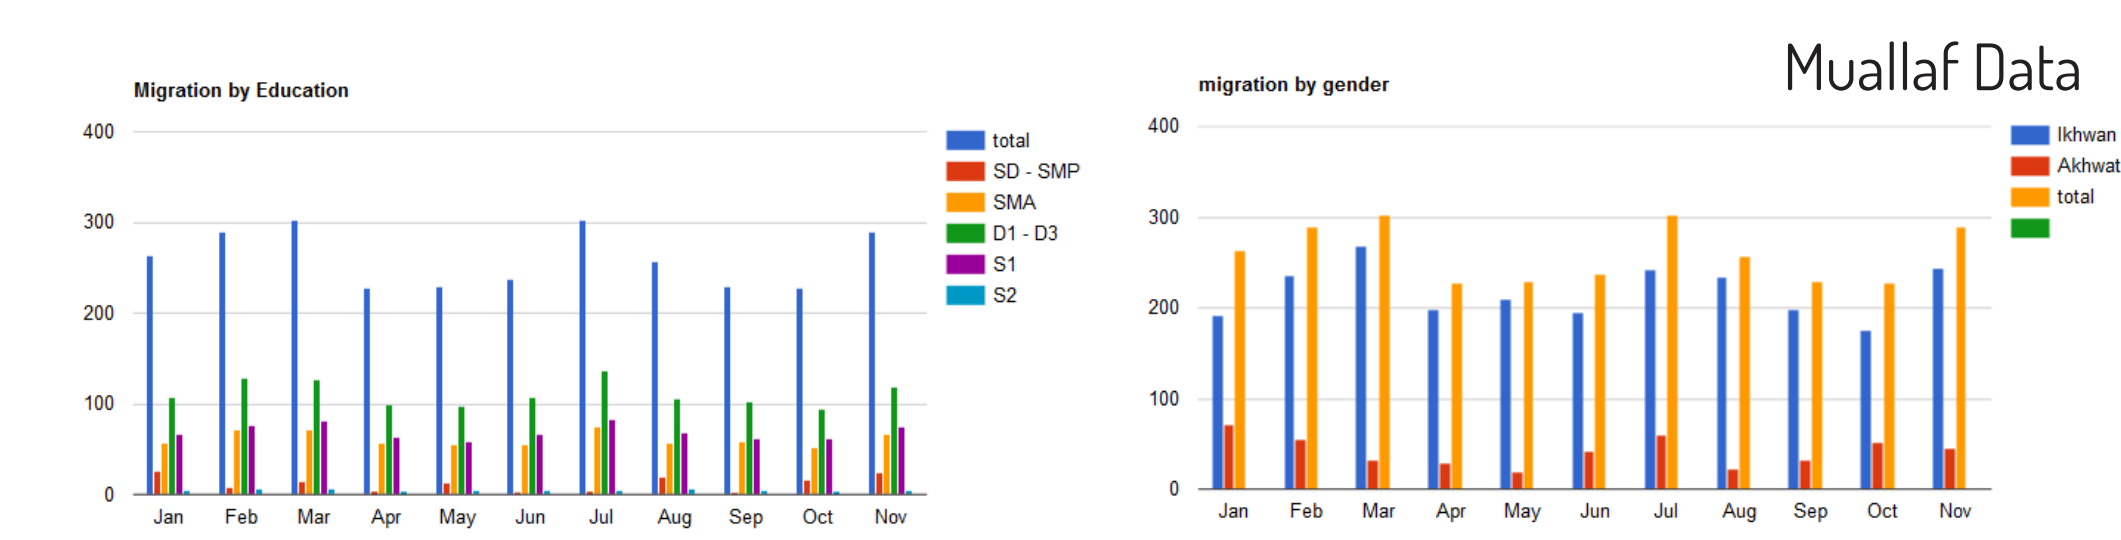


How to apply the Infill design approach in this Islamic Center?
How to design an Islamic center that needs space for Muallaf?


SITE LOCATION

JOGOKARIYAN IS LOCATED IN THE JOGOKARIYAN NO.36, MANTRI JERON, KOTA YOGYAKARTA, DAERAH ISTIMEWA YOGYAKARTA

Jogokariyan Mosque has become a Landmark in this area as a generator of life in this area so that, in addition to Worship Mosque is also used for event activities for Jogokariyan people like Festival, Etc

SITE HISTORY POTENTIAL OF THIS SITE MAKE RELATION JOGOKARIYAN PEOPLE AND MUALLAF PEOPLE DESIGN STRATEGY INFILL DESIGN APPROACH

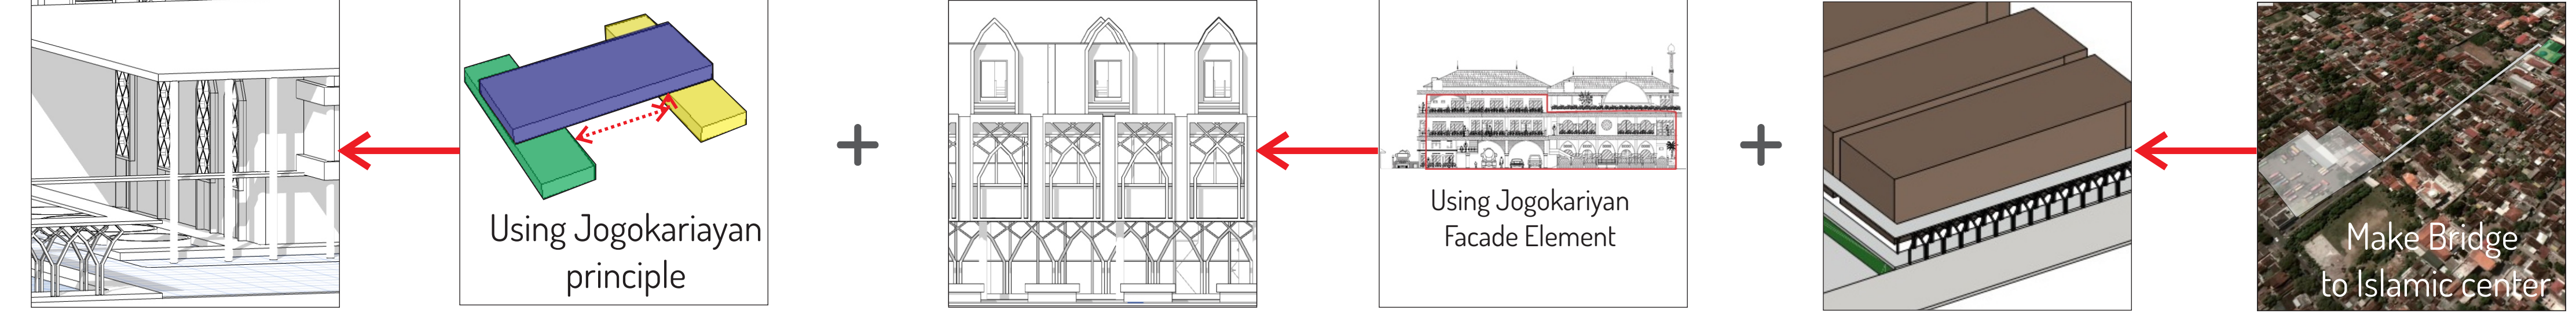

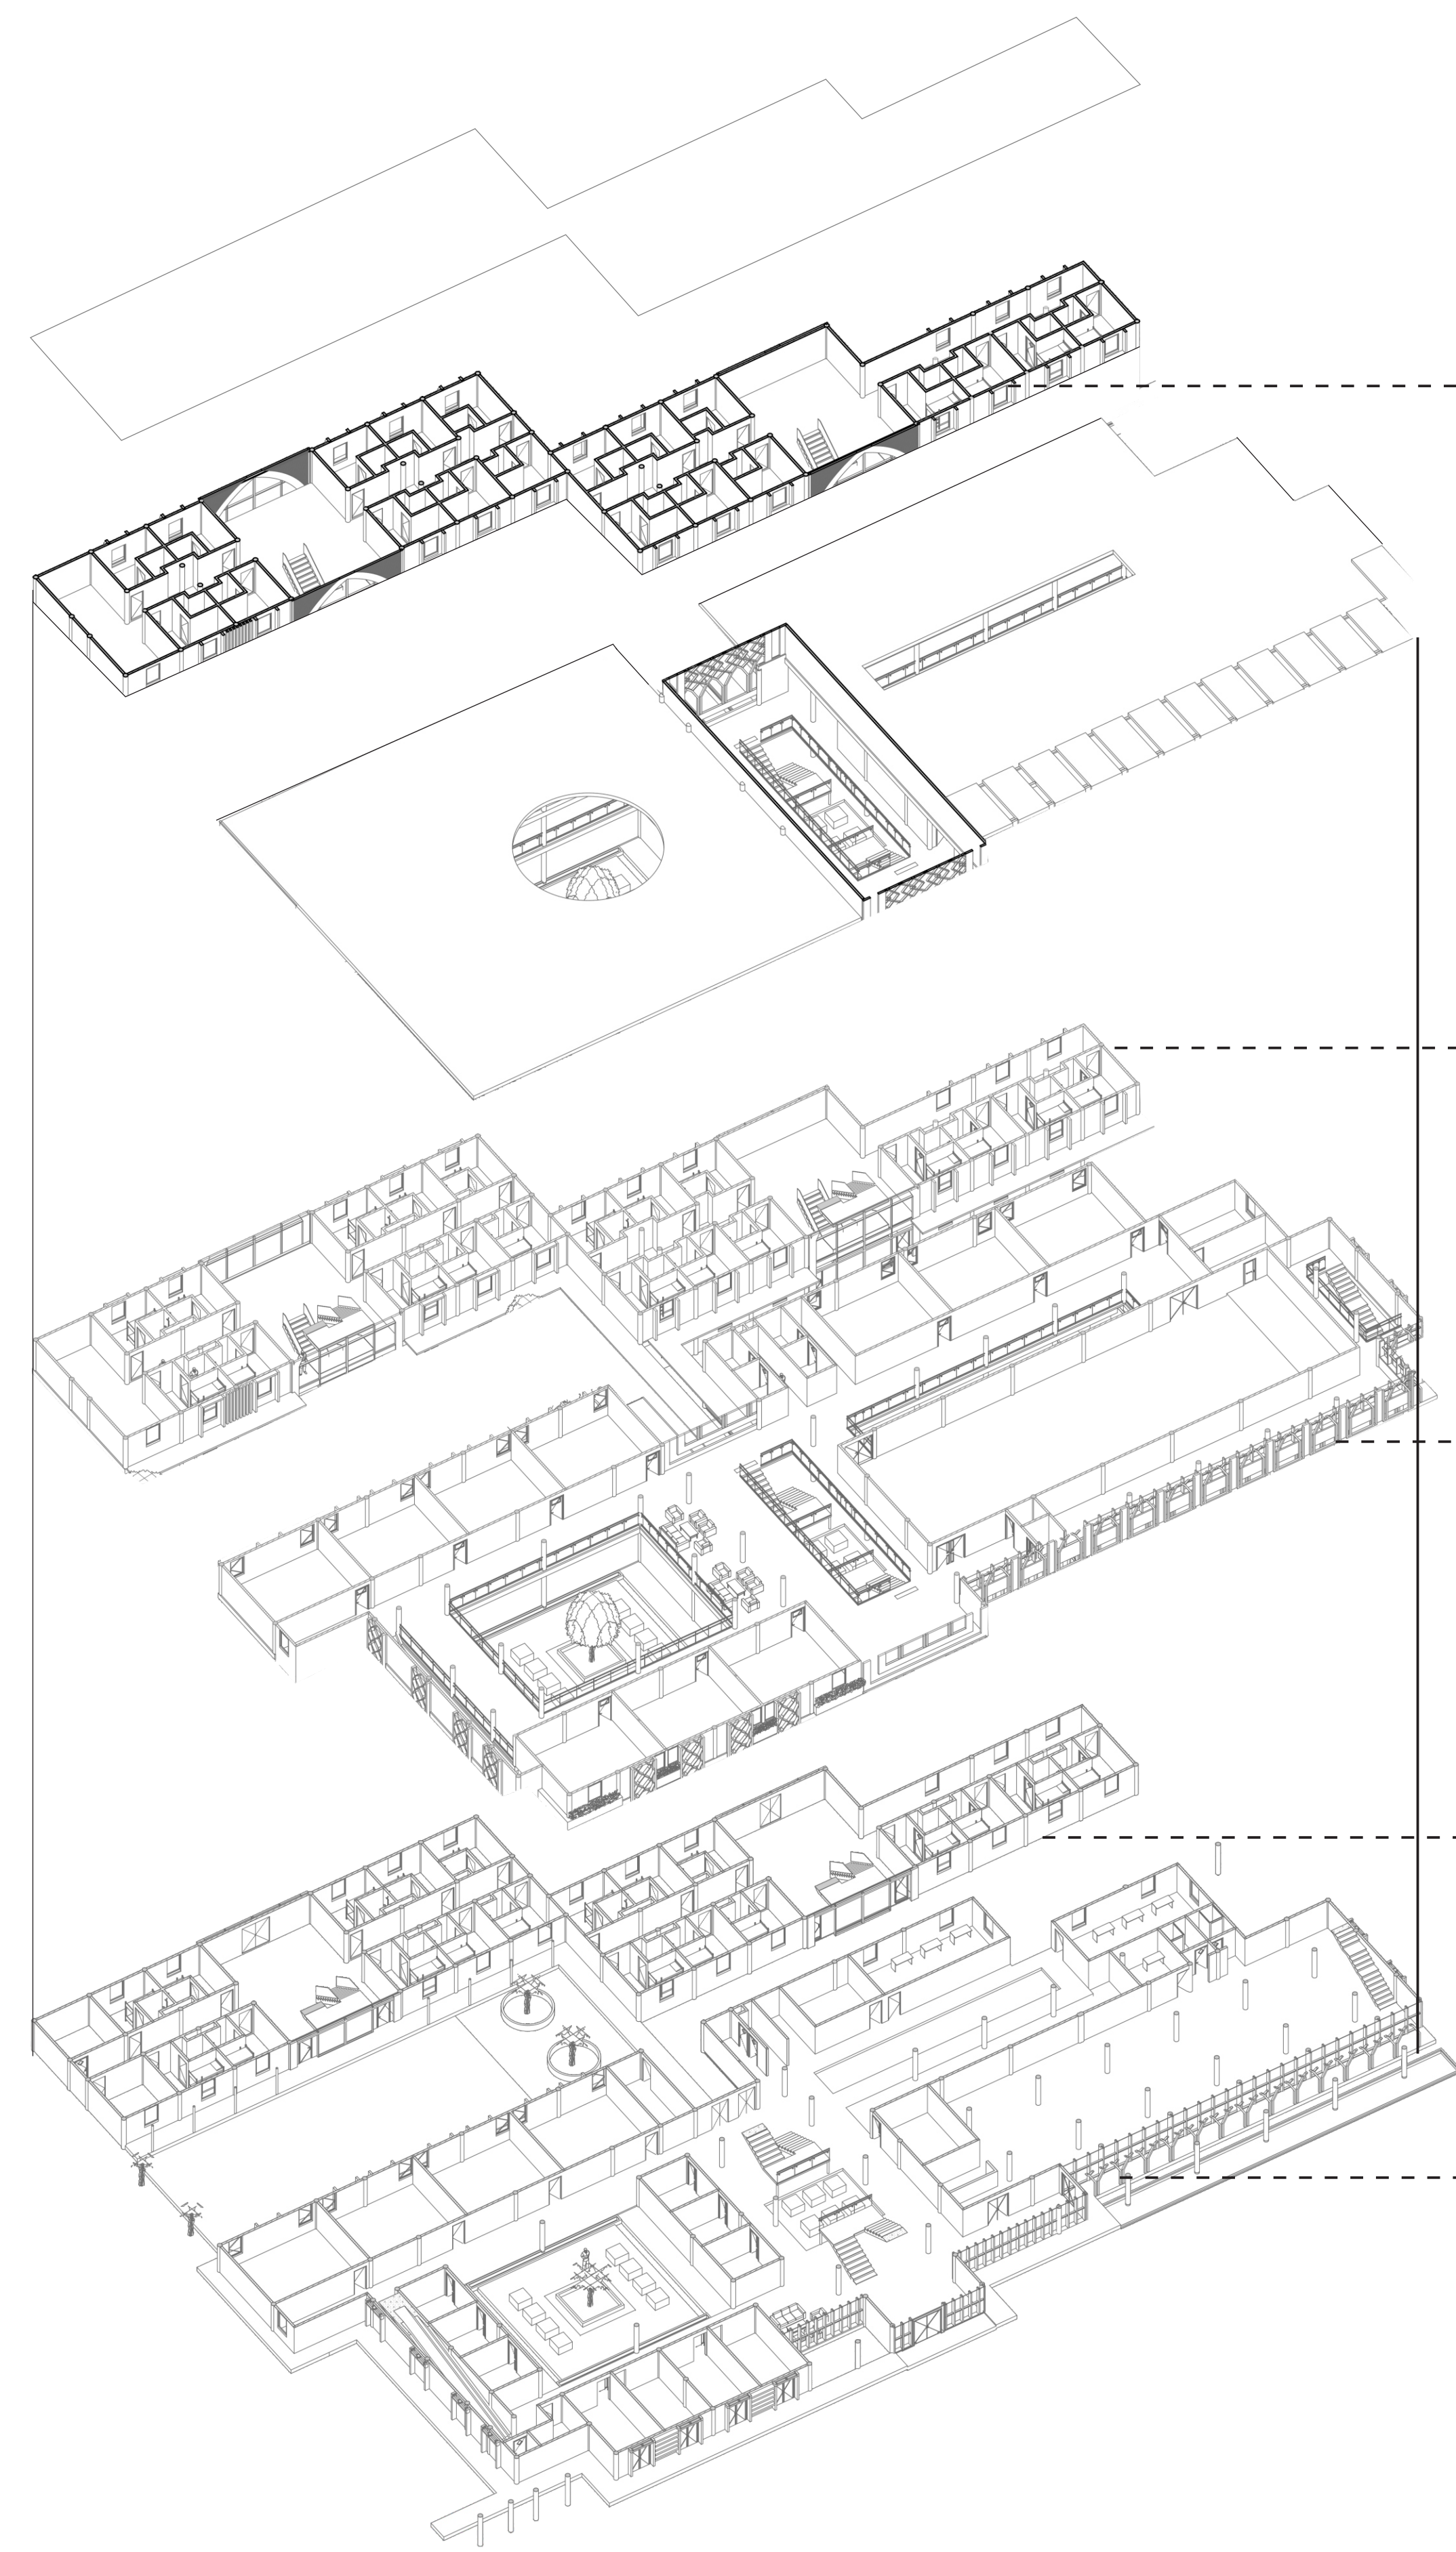

3rd FLOOR OF DORMITORY

Main Activity
Sleeping
Interaction

list of Room
Bedroom
Bathroom
Kitchen
Dining Room

2nd FLOOR OF DORMITORY

Main Activity
Sleeping
Interaction

2nd FLOOR OF EDUCATION AREA






List of Room	Main Activity
Classroom	Study
Auditorium	Interaction
Office	Reading
Reading Area	
Communal Space	

1st FLOOR OF DORMITORY

list of Room	Main Activity
Bedroom	Sleeping
Bathroom	Interaction
Service Room	Service
Storage	

1ST FLOOR OF EDUCATION AREA

List of Room	Main Activity
Classroom	Study
Library	Interaction
Reading Area	Reading
Communal Space	Economy Activity
Office	Consultation
Retail	Workshop

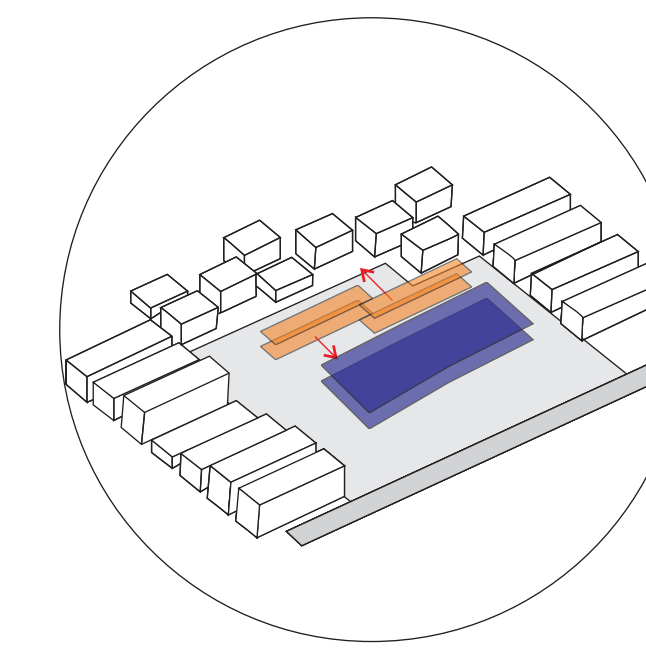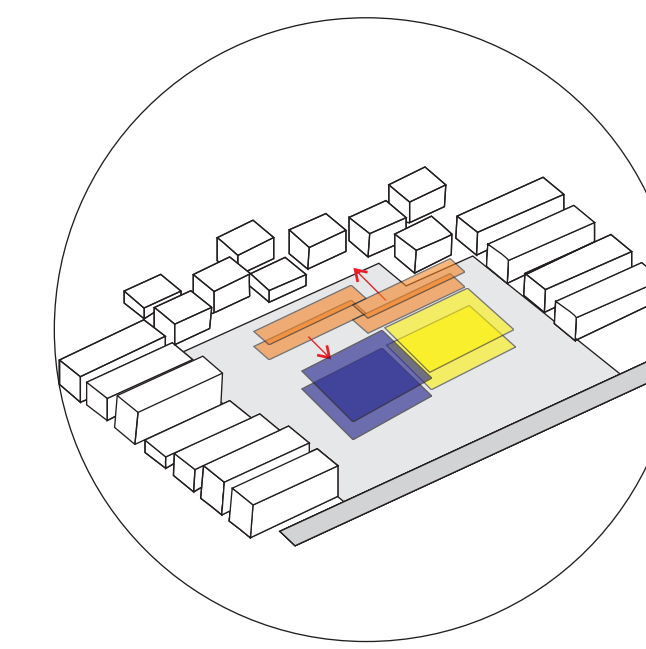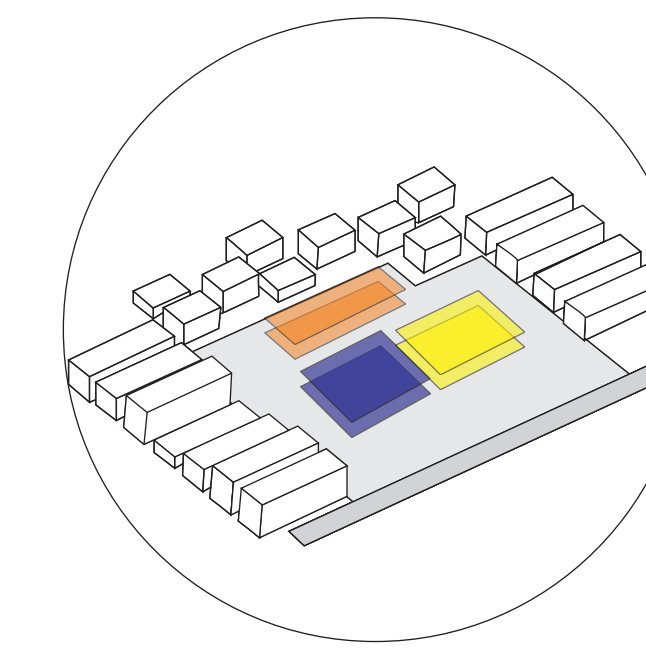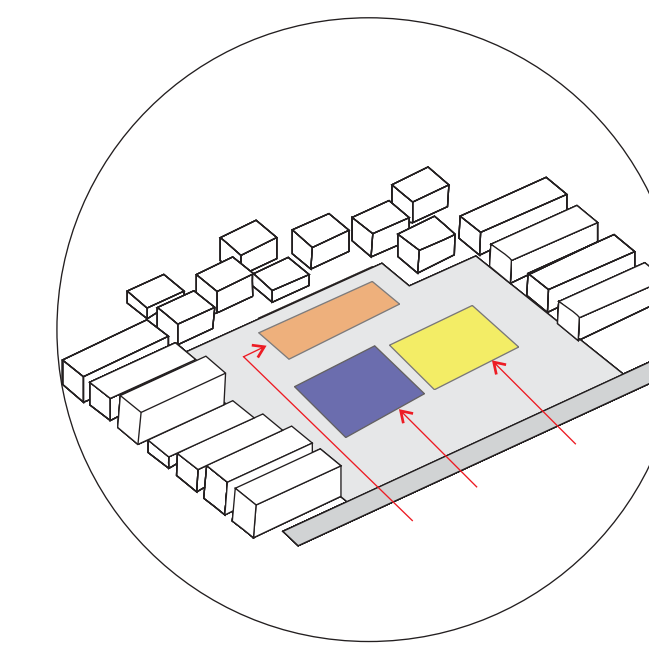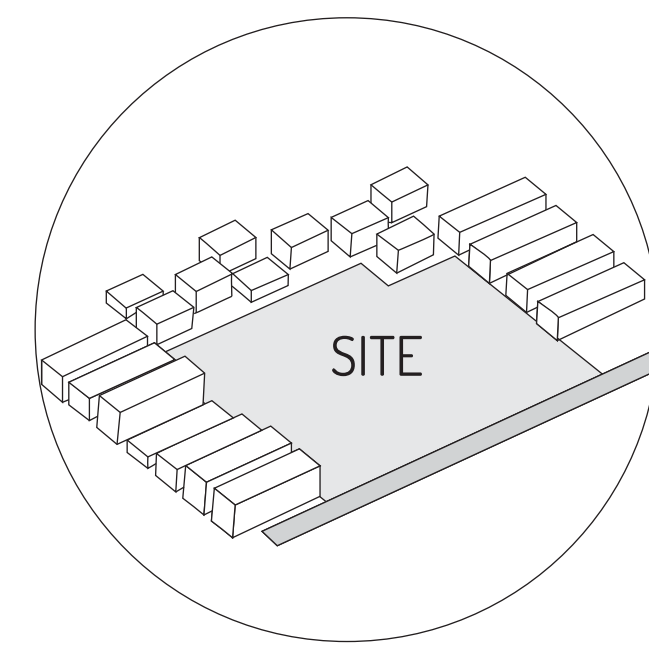

ACTIVITY SCHEME FROM SECTION VIEW



PERSPECTIVE EXTERIOR

SITUATION



Notes
 1 Parking Area
 2 Education Area
 3 Public Facility Area
 4 Multifunction Sport Court
 5 Men's Dormitory
 6 Women's Dormitory



INTERIOR DESIGN

SITE ELEVATION

Perspective Auditorium Lobby 2nd Floor

Perspective Innercourt From 2nd Floor View

Perspective Innercourt From 1st Floor View


Perspective From Consultation Open Space



North Elevation



South Elevation

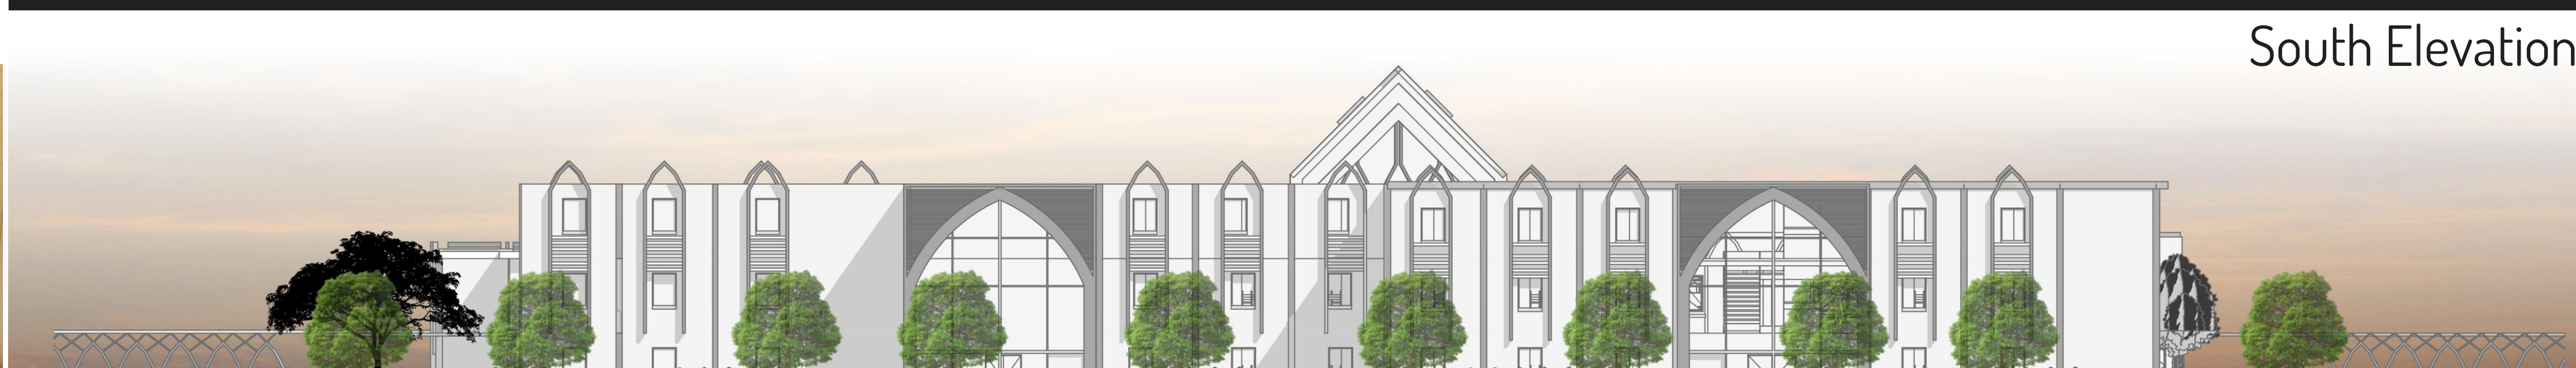

Perspective Corridor 2nd Floor near Ramp side

Perspective Corridor 1st Floor

Perspective Corridor Classroom 2nd Floor

Perspective Classroom

