

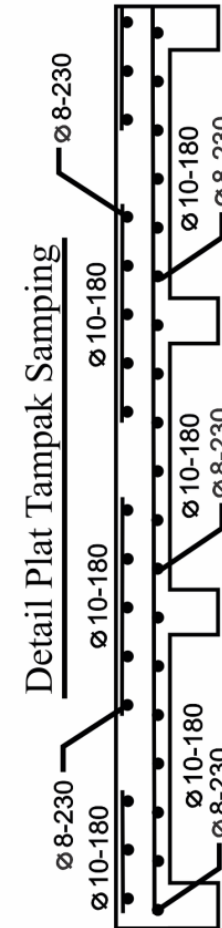


Lampiran

Detail Plat Tampak Atas

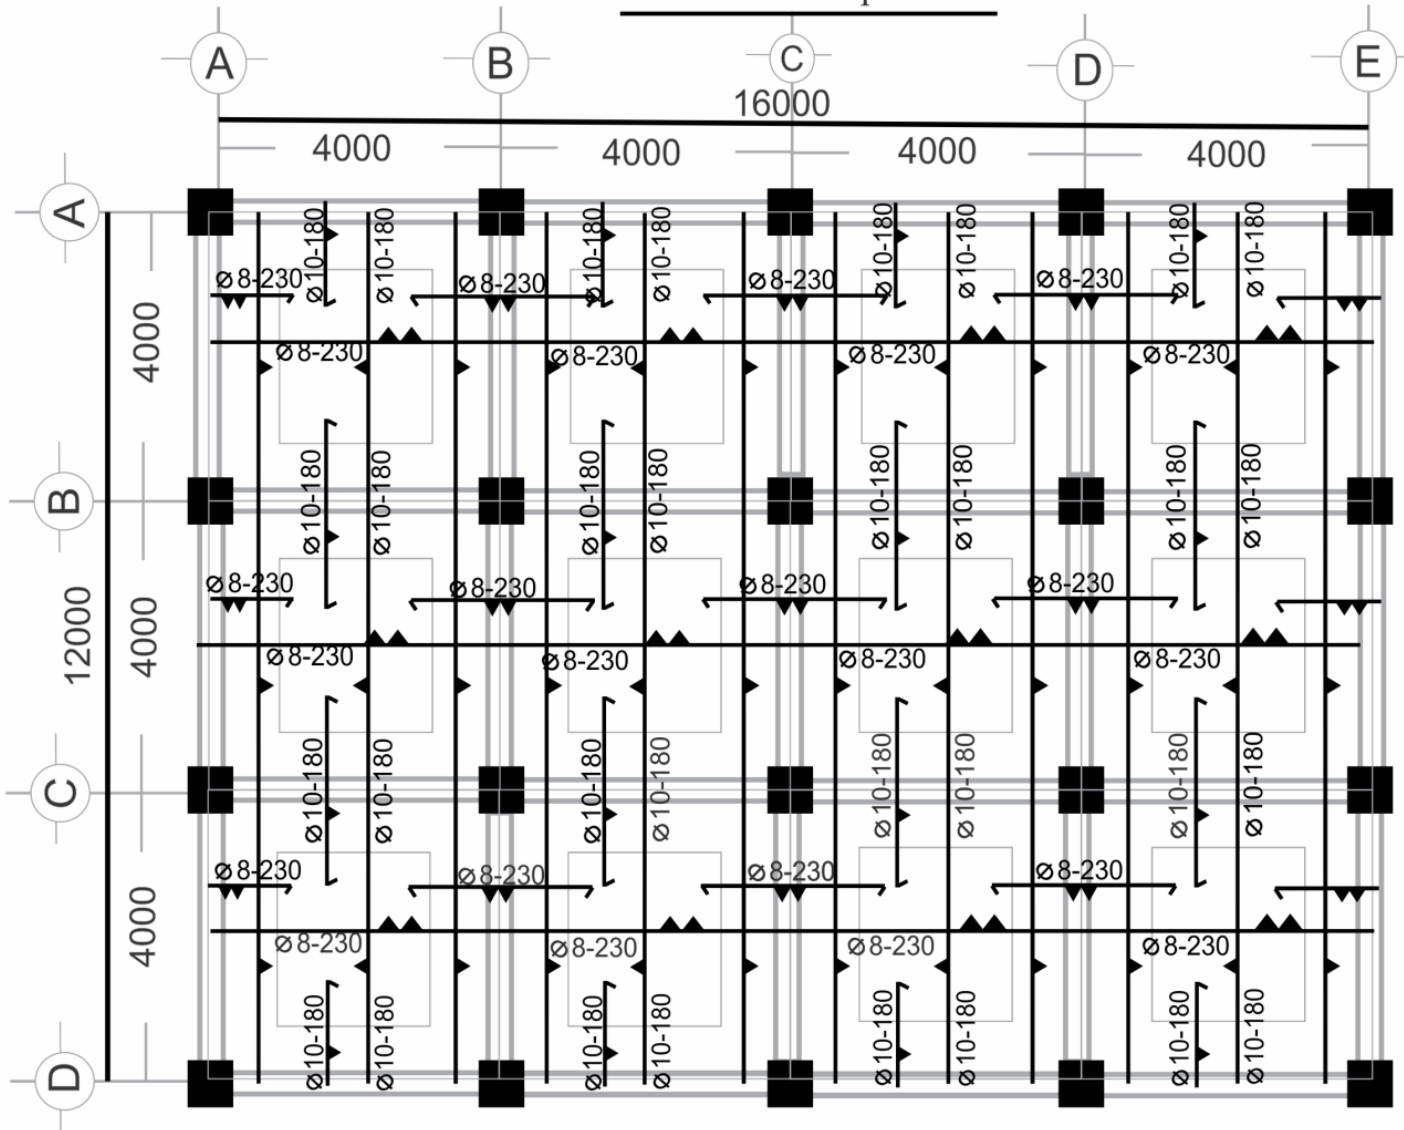

Detail Plat Tampak Samping

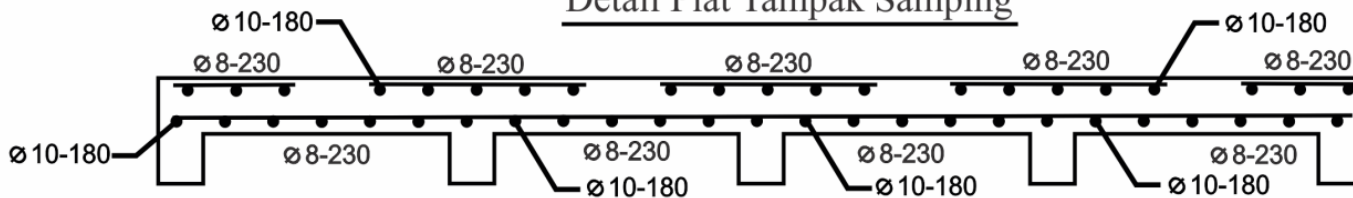

Detail Plat Tampak Atas
Skala 1:100





Rizky Dwiturnianto
12511081



Potongan Balok		
Tumpuan kiri	Lapangan	Tumpuan Kanan
11 D13	7 D13	11 D13

Detail Potongan Balok
Skala 1:10

Rizky Dwiturnianto
12511081

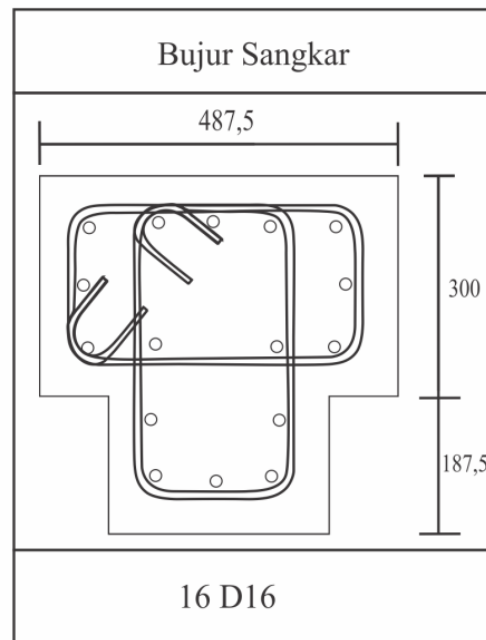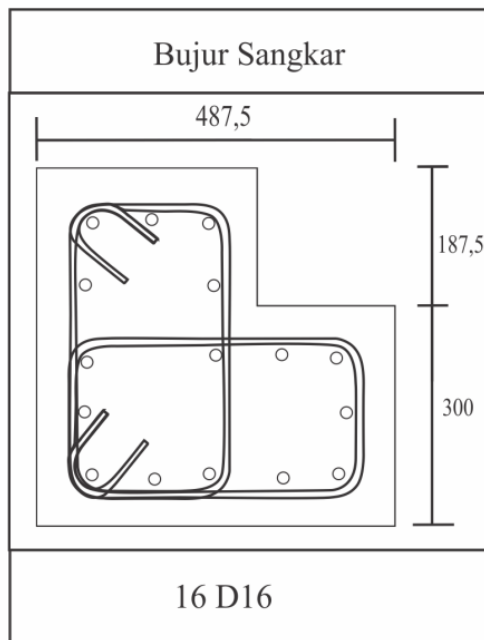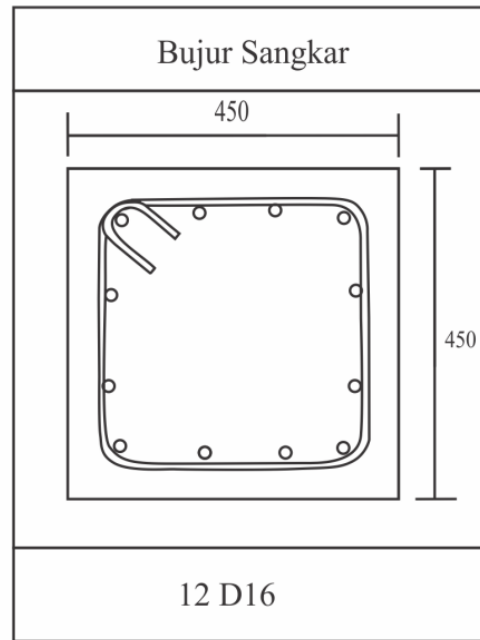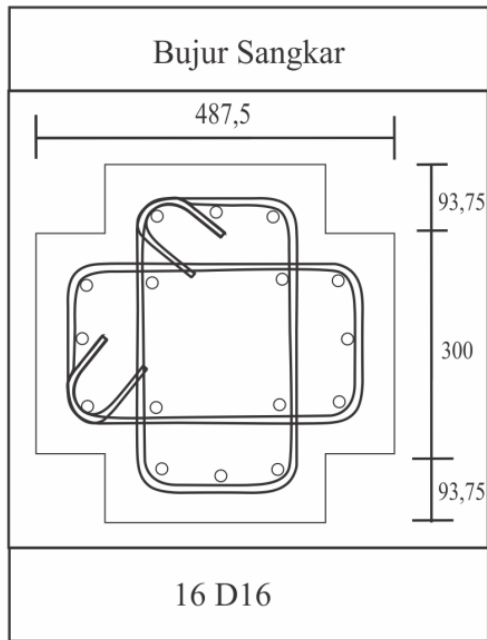

Detail Potongan Kolom
Skala 1:10

Rizky Dwiturnianto
12511081