

Nama

Hasbul Wafi
13511188

Dosen Pembimbing

Ir. Suharyatmo, M.,T.

Gambar
Detail Penulangan Abutmen

Skala

1 : 100

Lampiran

5


Data Mutu Beton

box girder (f'c) = 48,9 Mpa
 abutmen (f'c) = 29 Mpa
 pilar (f'c) = 29 Mpa


Data Mutu Baja

D > 12 mm (fy) = 240 Mpa
 D < 12 mm (fy) = 400 Mpa


Baja Prategang (fpu) = 1860 Mpa
 (fpy) = 1676 Mpa

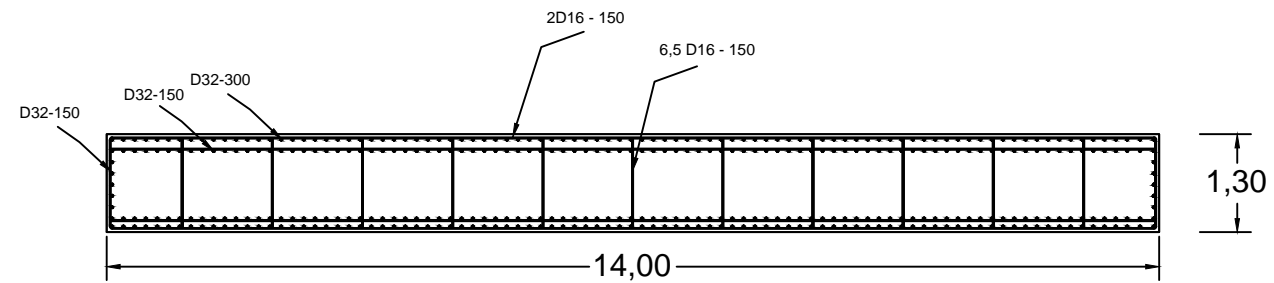

DETAIL PENULANGAN ABUTMEN

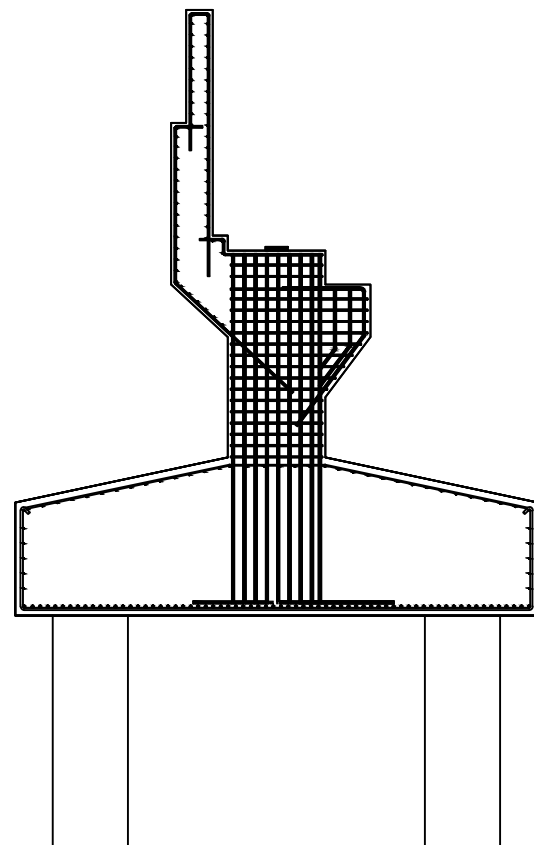

GAMBAR DETAIL PENULANGAN ABUTMEN
TAMPAK MEMANJANG JEMBATAN

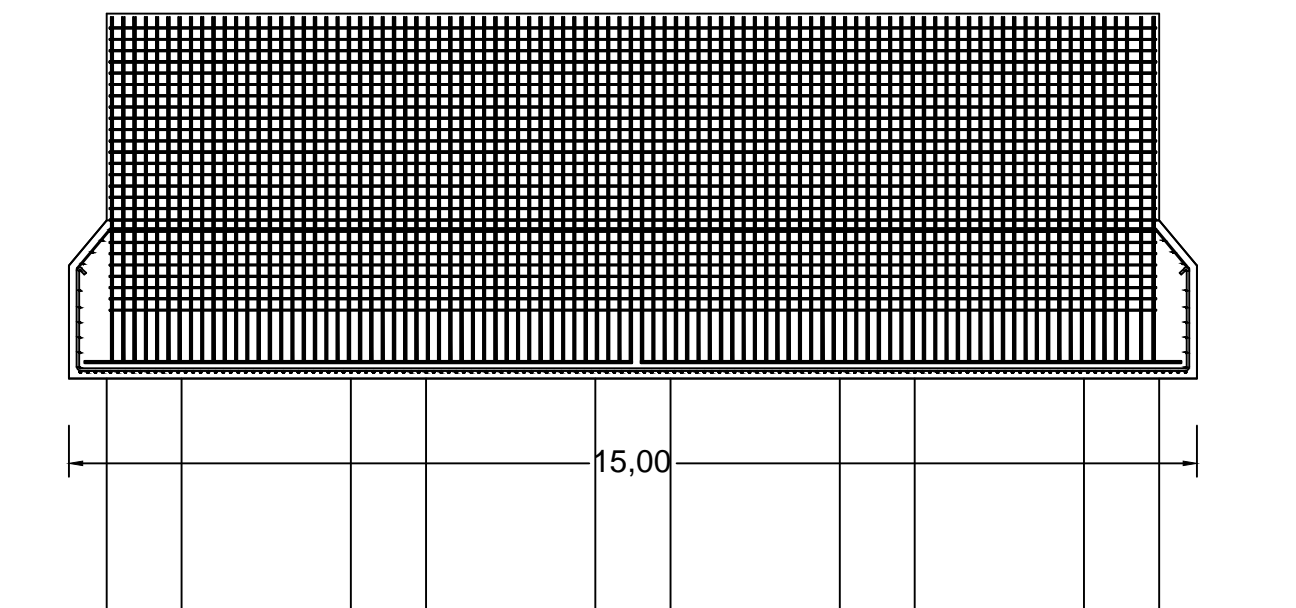

GAMBAR DETAIL PENULANGAN ABUTMEN
TAMPAK MELINTANG JEMBATAN