



DEPARTEMET OF ARCHITECTURE

FACULTY OF CIVIL ENGINEERING AND PLANNING
ISLAMIC UNIVERSITY OF INDONESIA

BACHELOR FINAL PROJECT
SYARIAH GARDEN HOTEL DI JALAN KALIURANG KM 5,5

STUDENT IDENTITY

NAME M FIKRI HIDAYAT

NUMBER 14512133

LECTURE 1

Ir. MUHAMMAD IFTIRONI, MLA.

LECTURE 2

Ir. WIRYONO RAHARDJO, M.Arch.

DRAWING TITLE

BASEMENT 2

SCALE

1:350

PAGE NO TOTAL PAGE

NOTE

ORIENTATION



BASEMENT 2

1:350



DEPARTEMET OF ARCHITECTURE

FACULTY OF CIVIL ENGINEERING AND PLANNING
ISLAMIC UNIVERSITY OF INDONESIA

BACHELOR FINAL PROJECT
SYARIAH GARDEN HOTEL DI JALAN KALIURANG KM 5,5

STUDENT IDENTITY

NAME M FIKRI HIDAYAT

NUMBER 14512133

LECTURE 1

Ir. MUHAMMAD IFTIRONI, MLA.

LECTURE 2

Ir. WIRYONO RAHARDJO, M.Arch.

DRAWING TITLE

BASEMENT 1


SCALE

1:350

PAGE NO TOTAL PAGE

NOTE

ORIENTATION

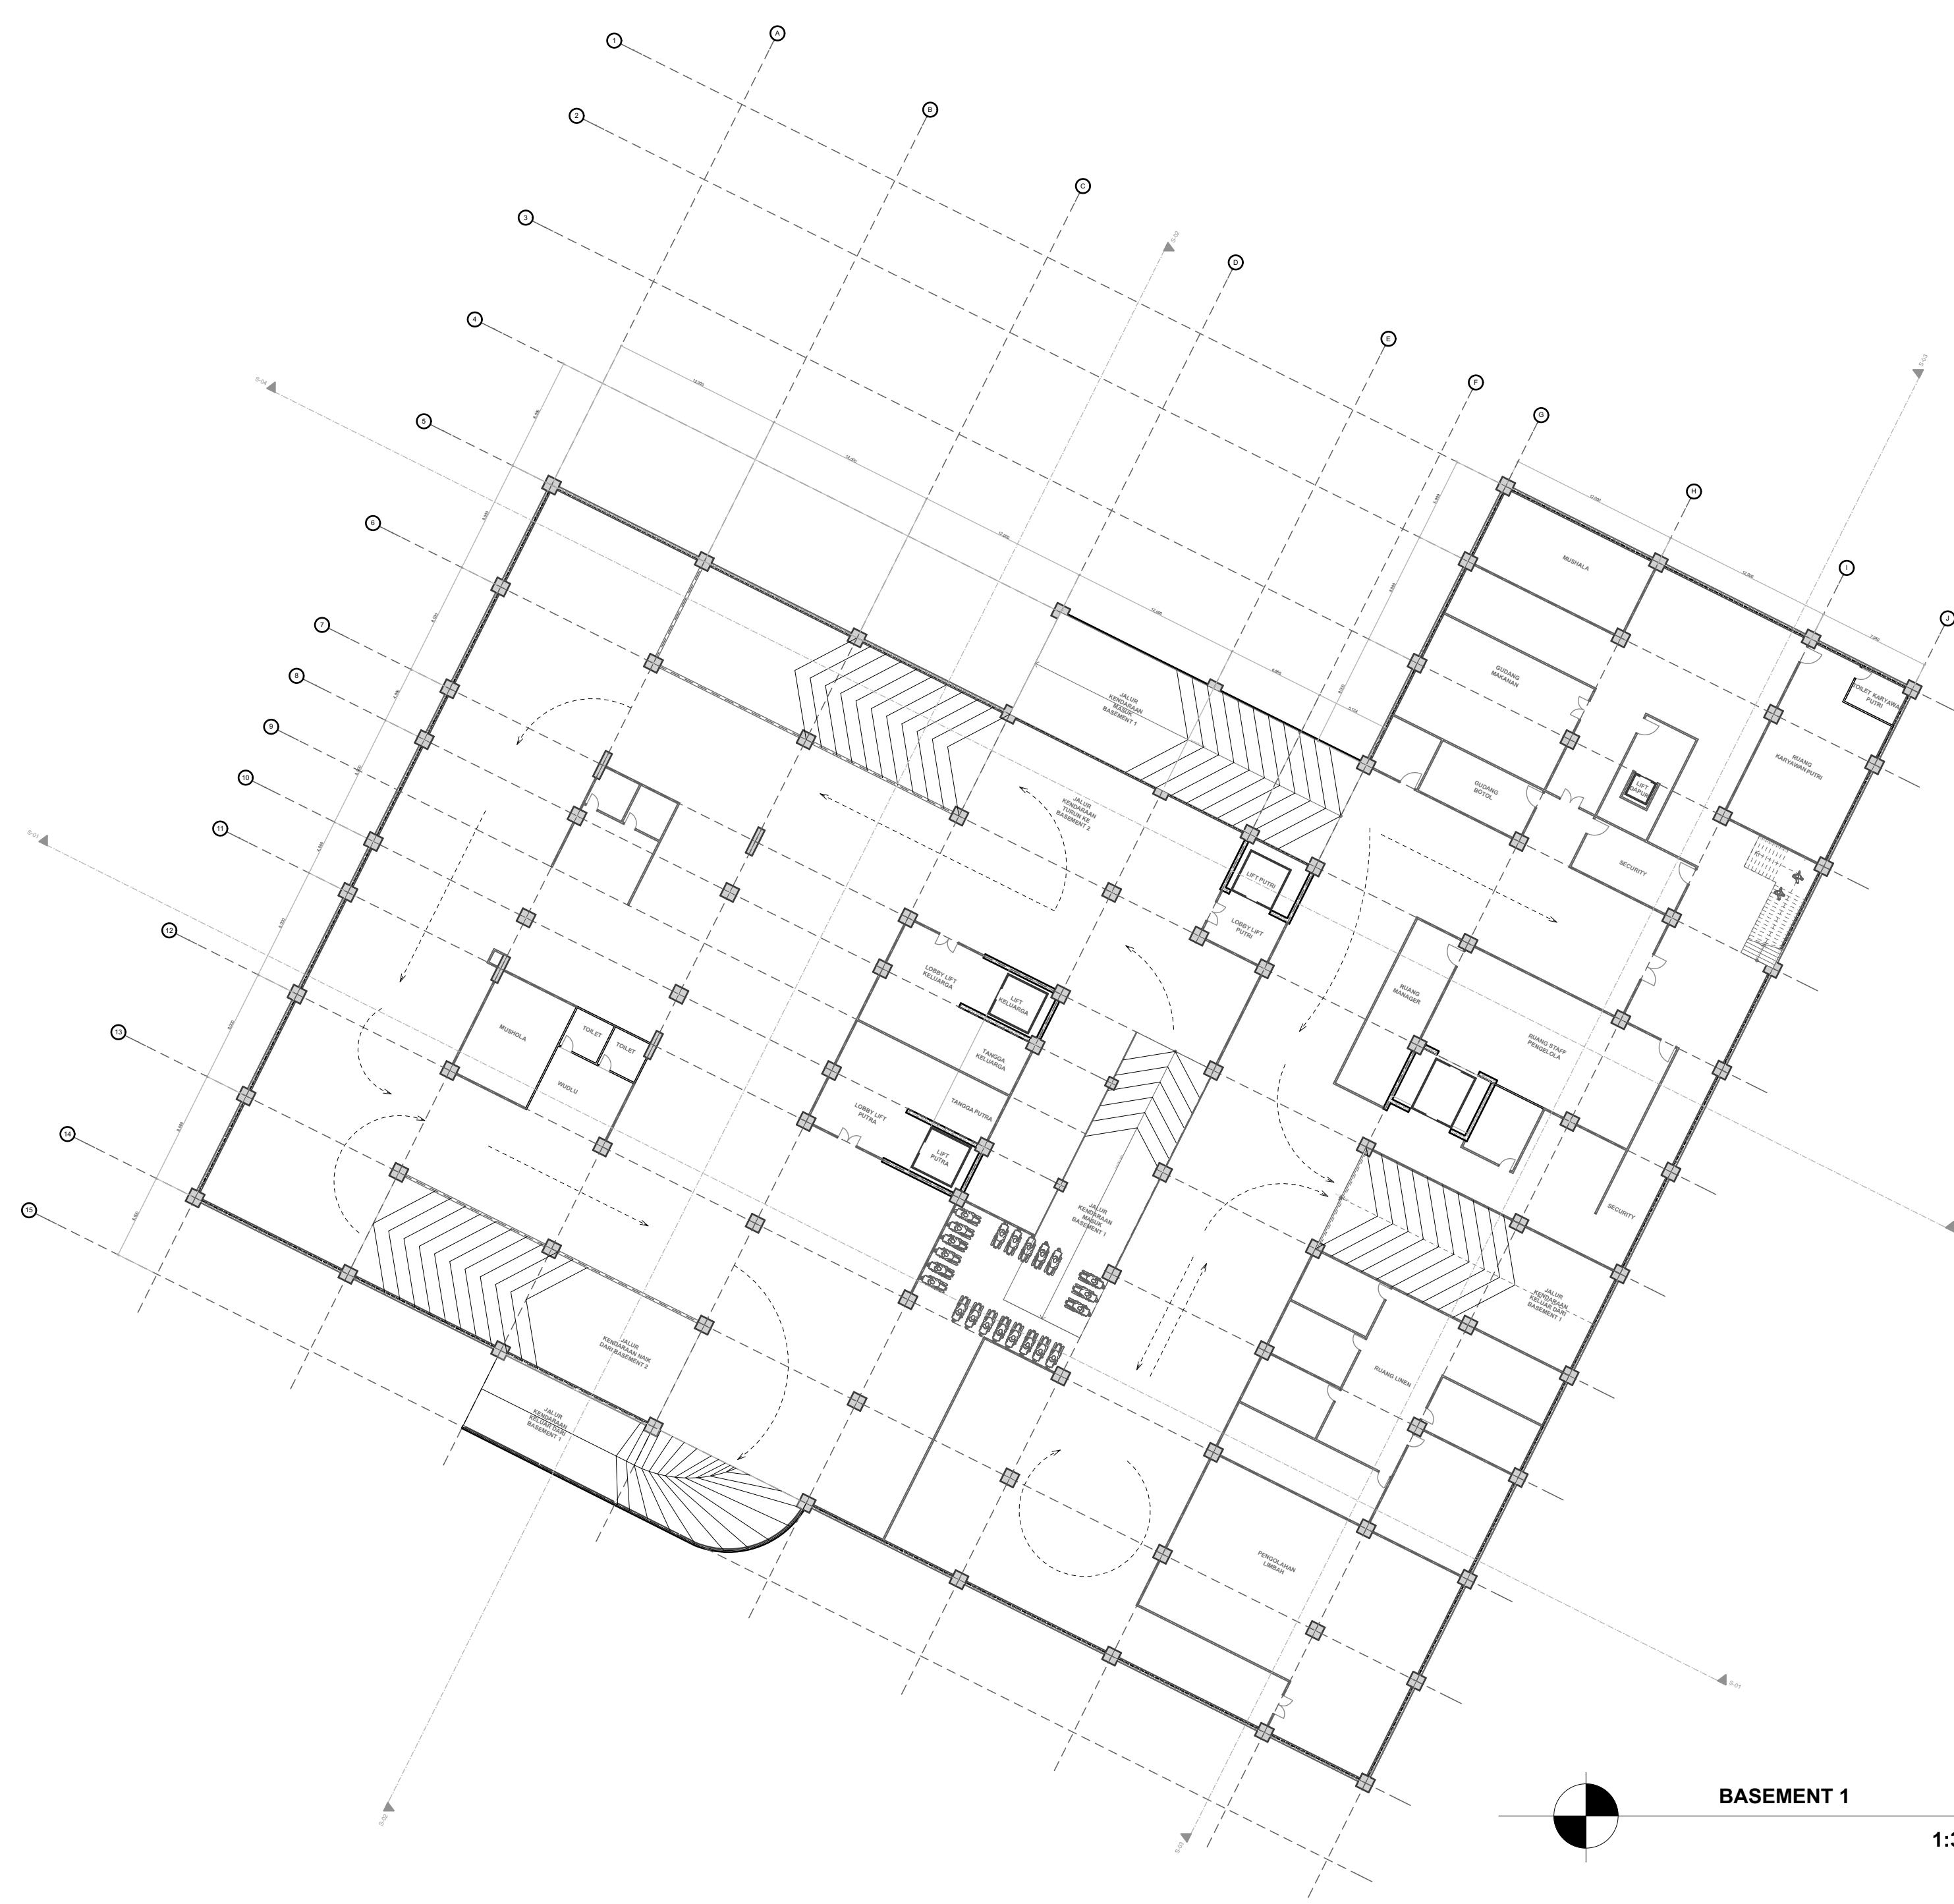

BASEMENT 1

1:350



DEPARTEMET OF
ARCHITECTURE

FACULTY OF CIVIL ENGINEERING AND
PLANNING
ISLAMIC UNIVERSITY
OF INDONESIA

BACHELOR FINAL PROJECT
SYARIAH GARDEN
HOTEL DI JALAN
KALIURANG KM 5,5

STUDENT IDENTITY

NAME M FIKRI HIDAYAT

NUMBER 14512133

LECTURE 1

Ir. MUHAMMAD
IFTIRONI, MLA.

LECTURE 2

Ir. WIRYONO
RAHARDJO, M.Arch.

DRAWING TITLE

Ground Floor


SCALE

1:350

PAGE NO TOTAL PAGE

NOTE

ORIENTATION

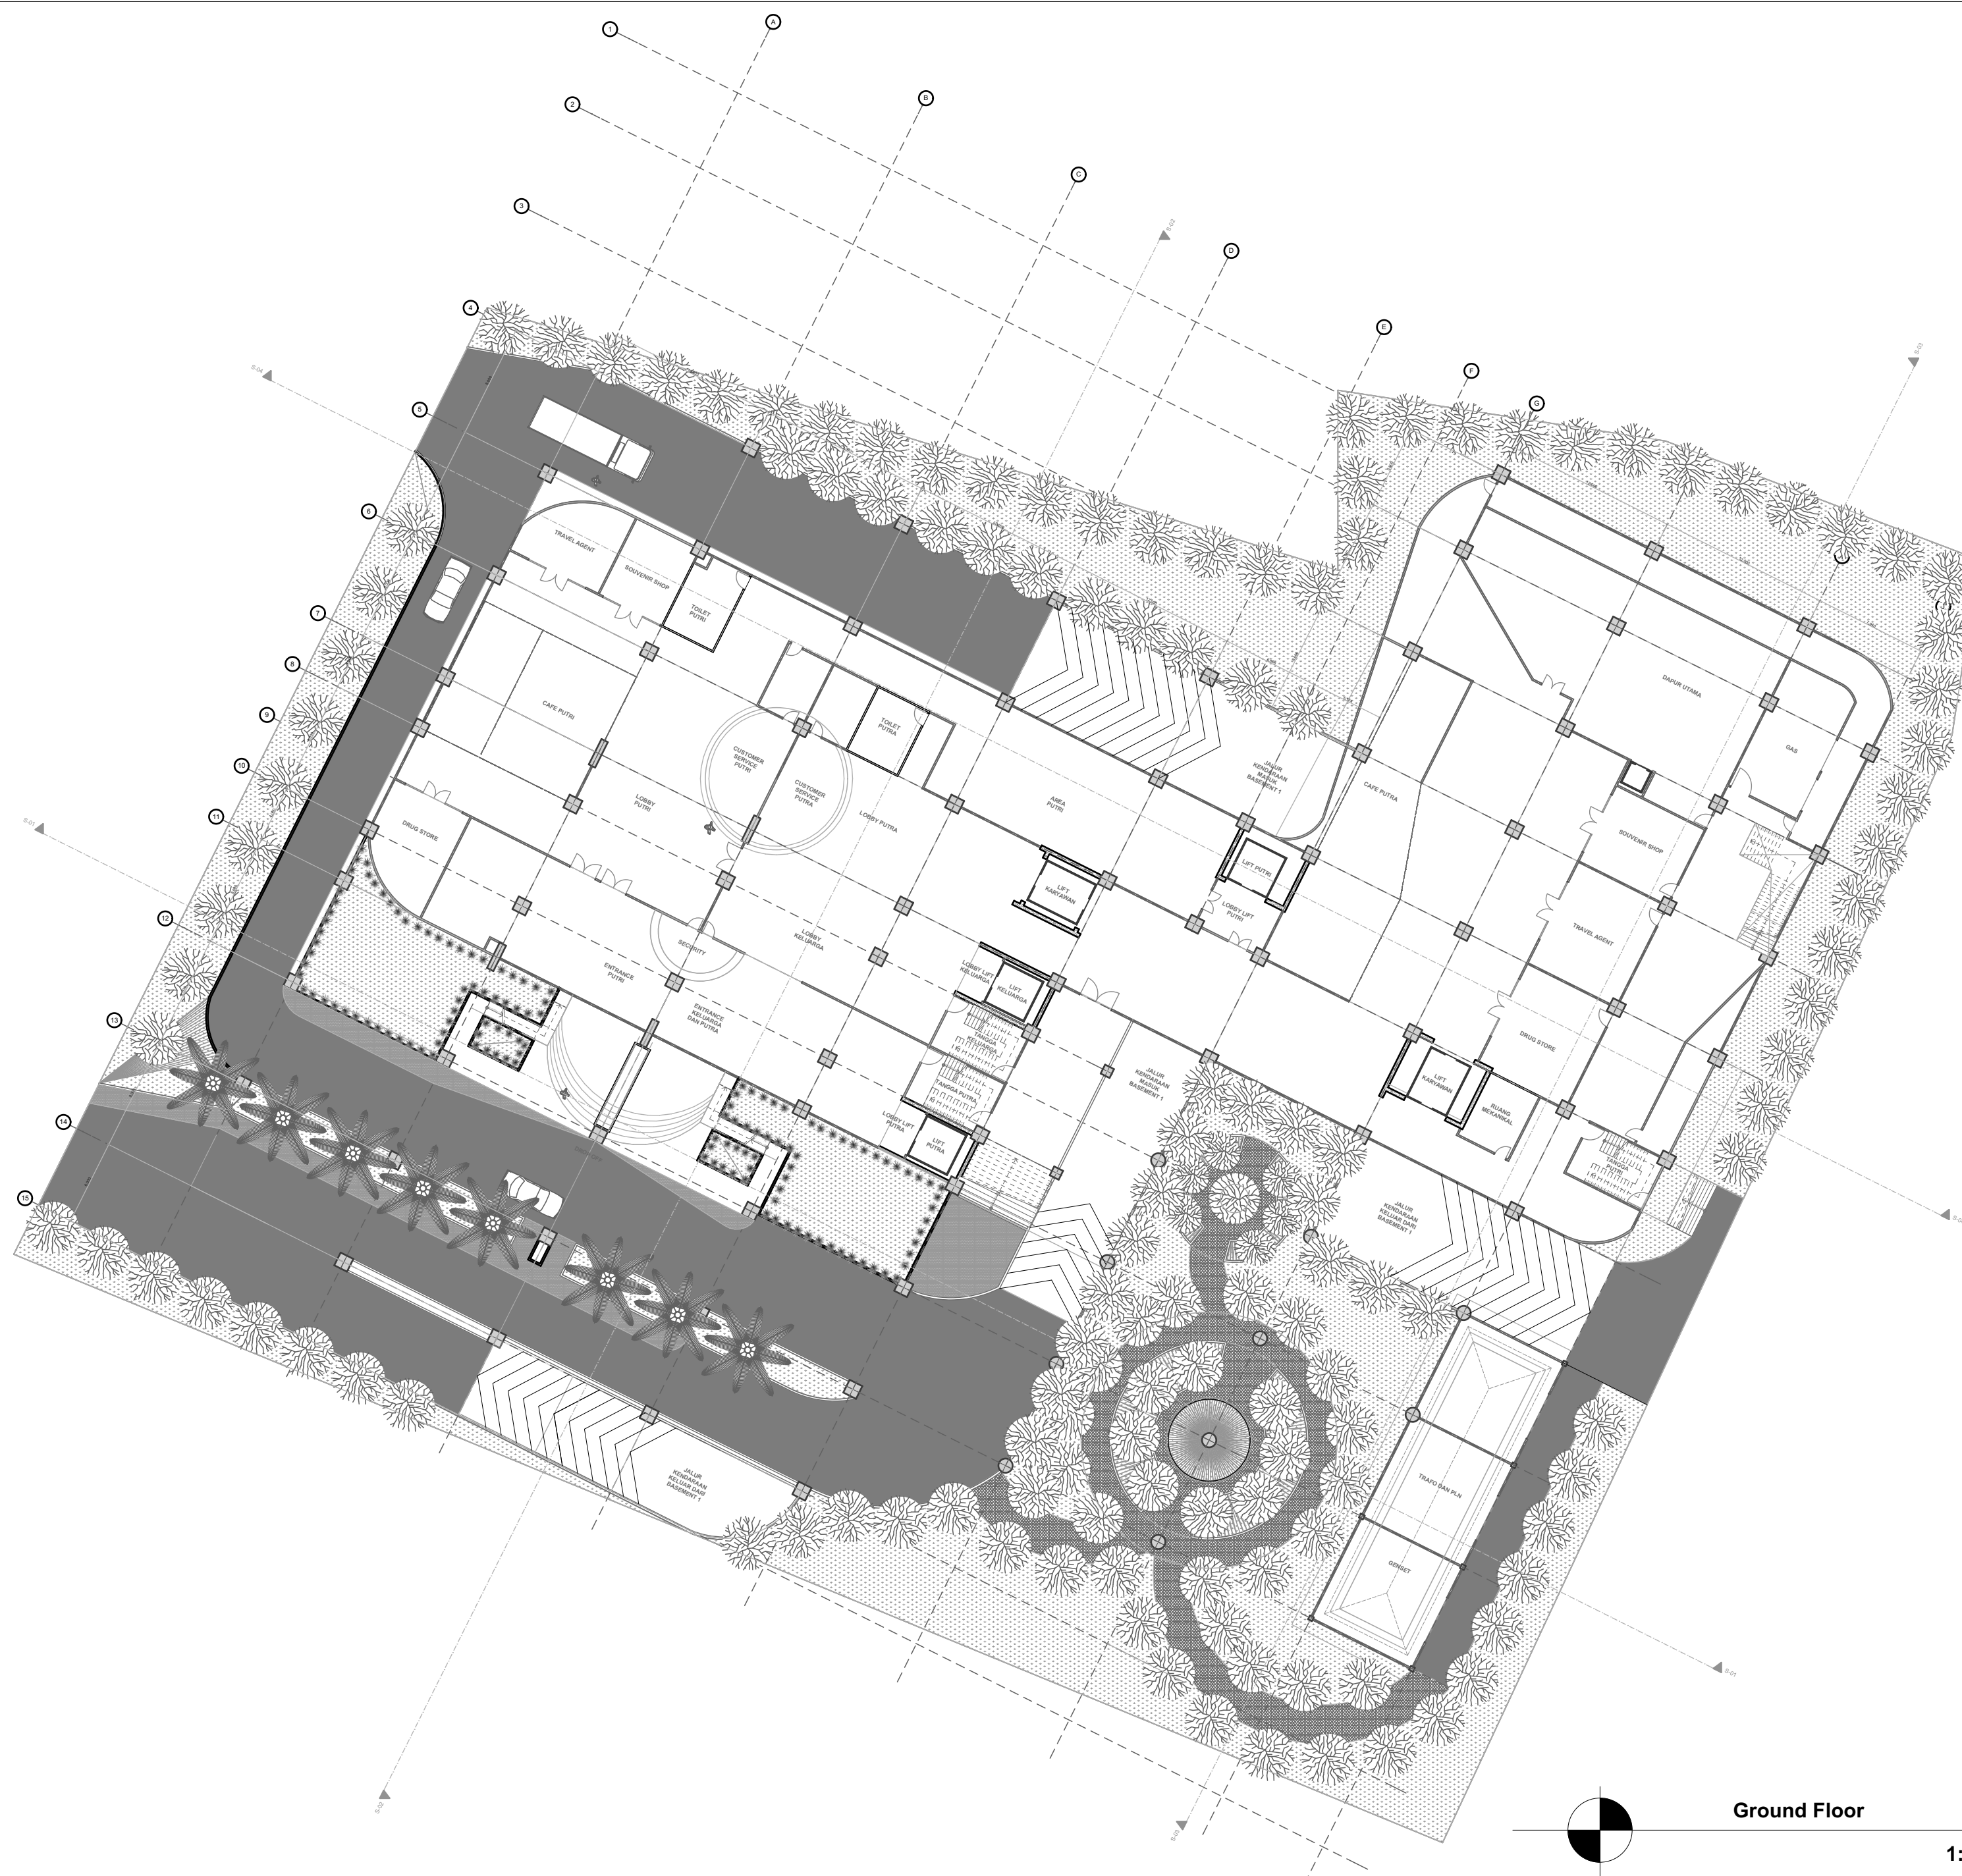

Ground Floor

1:350



DEPARTEMET OF ARCHITECTURE

FACULTY OF CIVIL ENGINEERING AND PLANNING
ISLAMIC UNIVERSITY OF INDONESIA

BACHELOR FINAL PROJECT
SYARIAH GARDEN HOTEL DI JALAN KALIURANG KM 5,5

STUDENT IDENTITY

NAME M FIKRI HIDAYAT

NUMBER 14512133

LECTURE 1

Ir. MUHAMMAD IFTIRONI, MLA.

LECTURE 2

Ir. WIRYONO RAHARDJO, M.Arch.

DRAWING TITLE

FLOOR 1


SCALE

1:350

PAGE NO TOTAL PAGE

NOTE

ORIENTATION

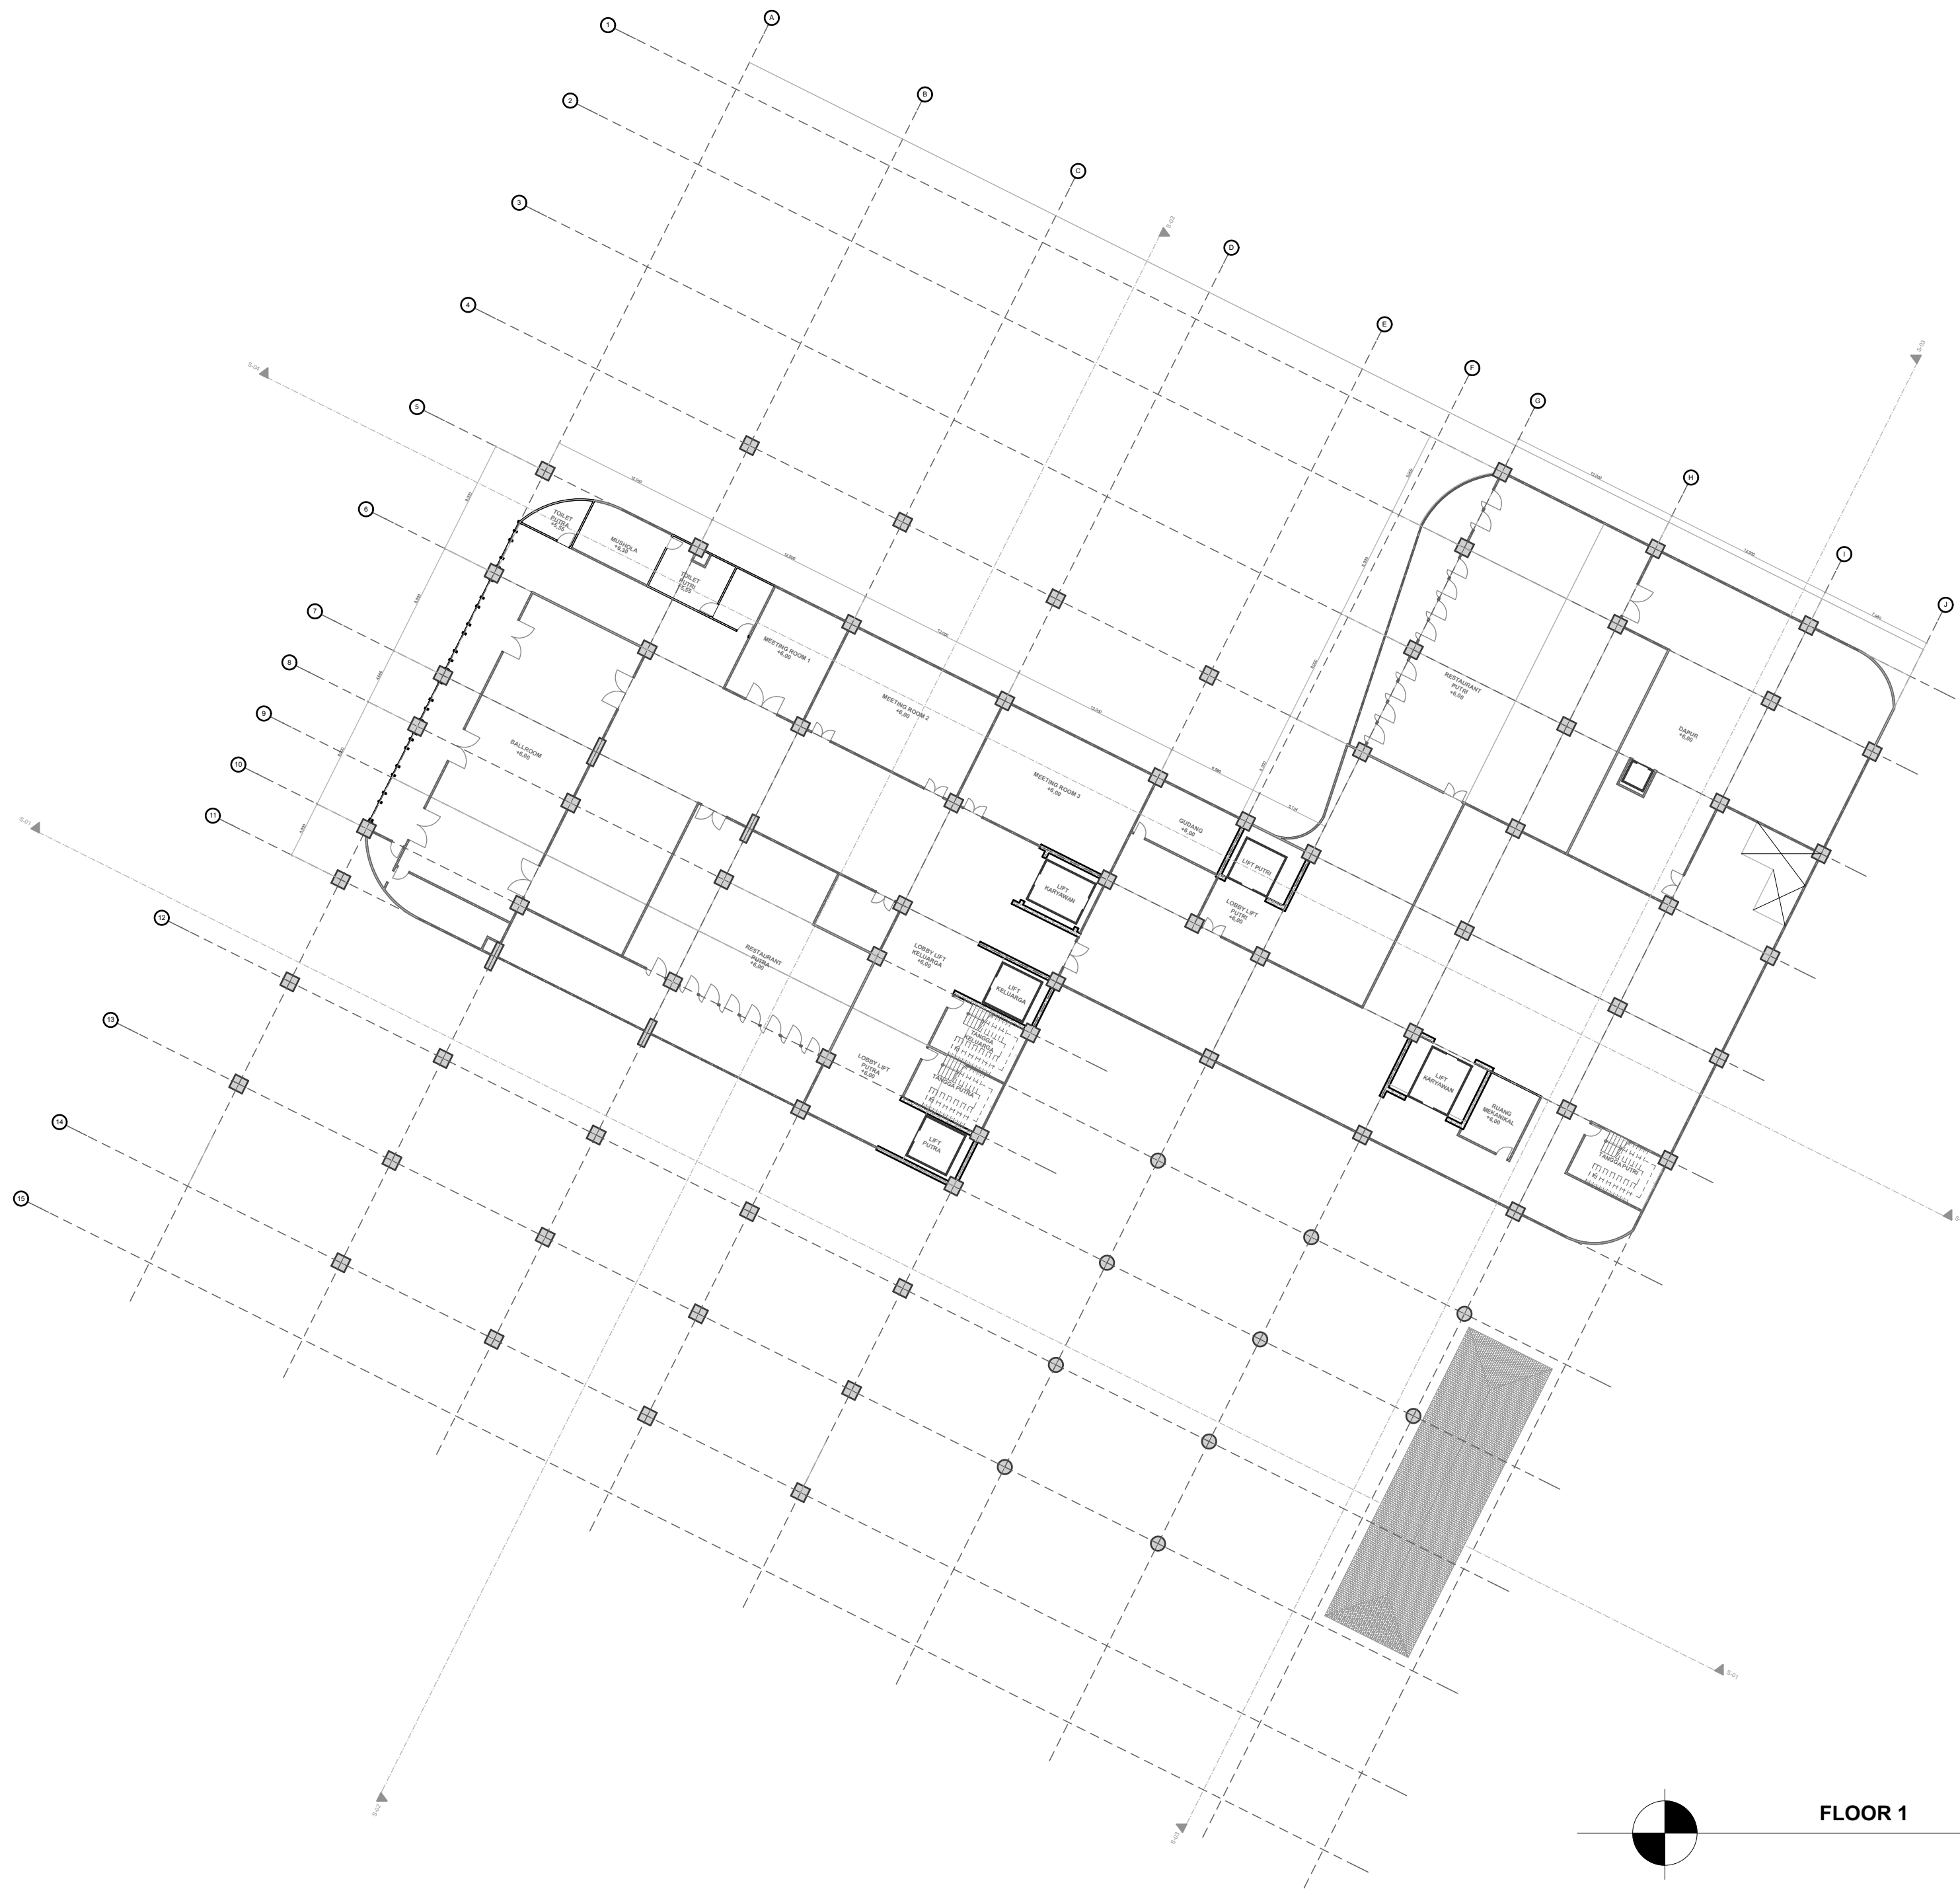

FLOOR 1

1:350



DEPARTEMET OF
ARCHITECTURE

FACULTY OF CIVIL ENGINEERING AND
PLANNING
ISLAMIC UNIVERSITY
OF INDONESIA

BACHELOR FINAL PROJECT
SYARIAH GARDEN
HOTEL DI JALAN
KALIURANG KM 5,5

STUDENT IDENTITY

NAME	M FIKRI HIDAYAT
------	-----------------

NUMBER	14512133
--------	----------

LECTURE 1

Ir. MUHAMMAD
IFTIRONI, M.LA.

LECTURE 2

Ir. WIRYONO
RAHARDJO, M.Arch.

DRAWING TITLE


FLOOR 2

SCALE

PAGE NO	TOTAL PAGE
---------	------------

NOTE

ORIENTATION

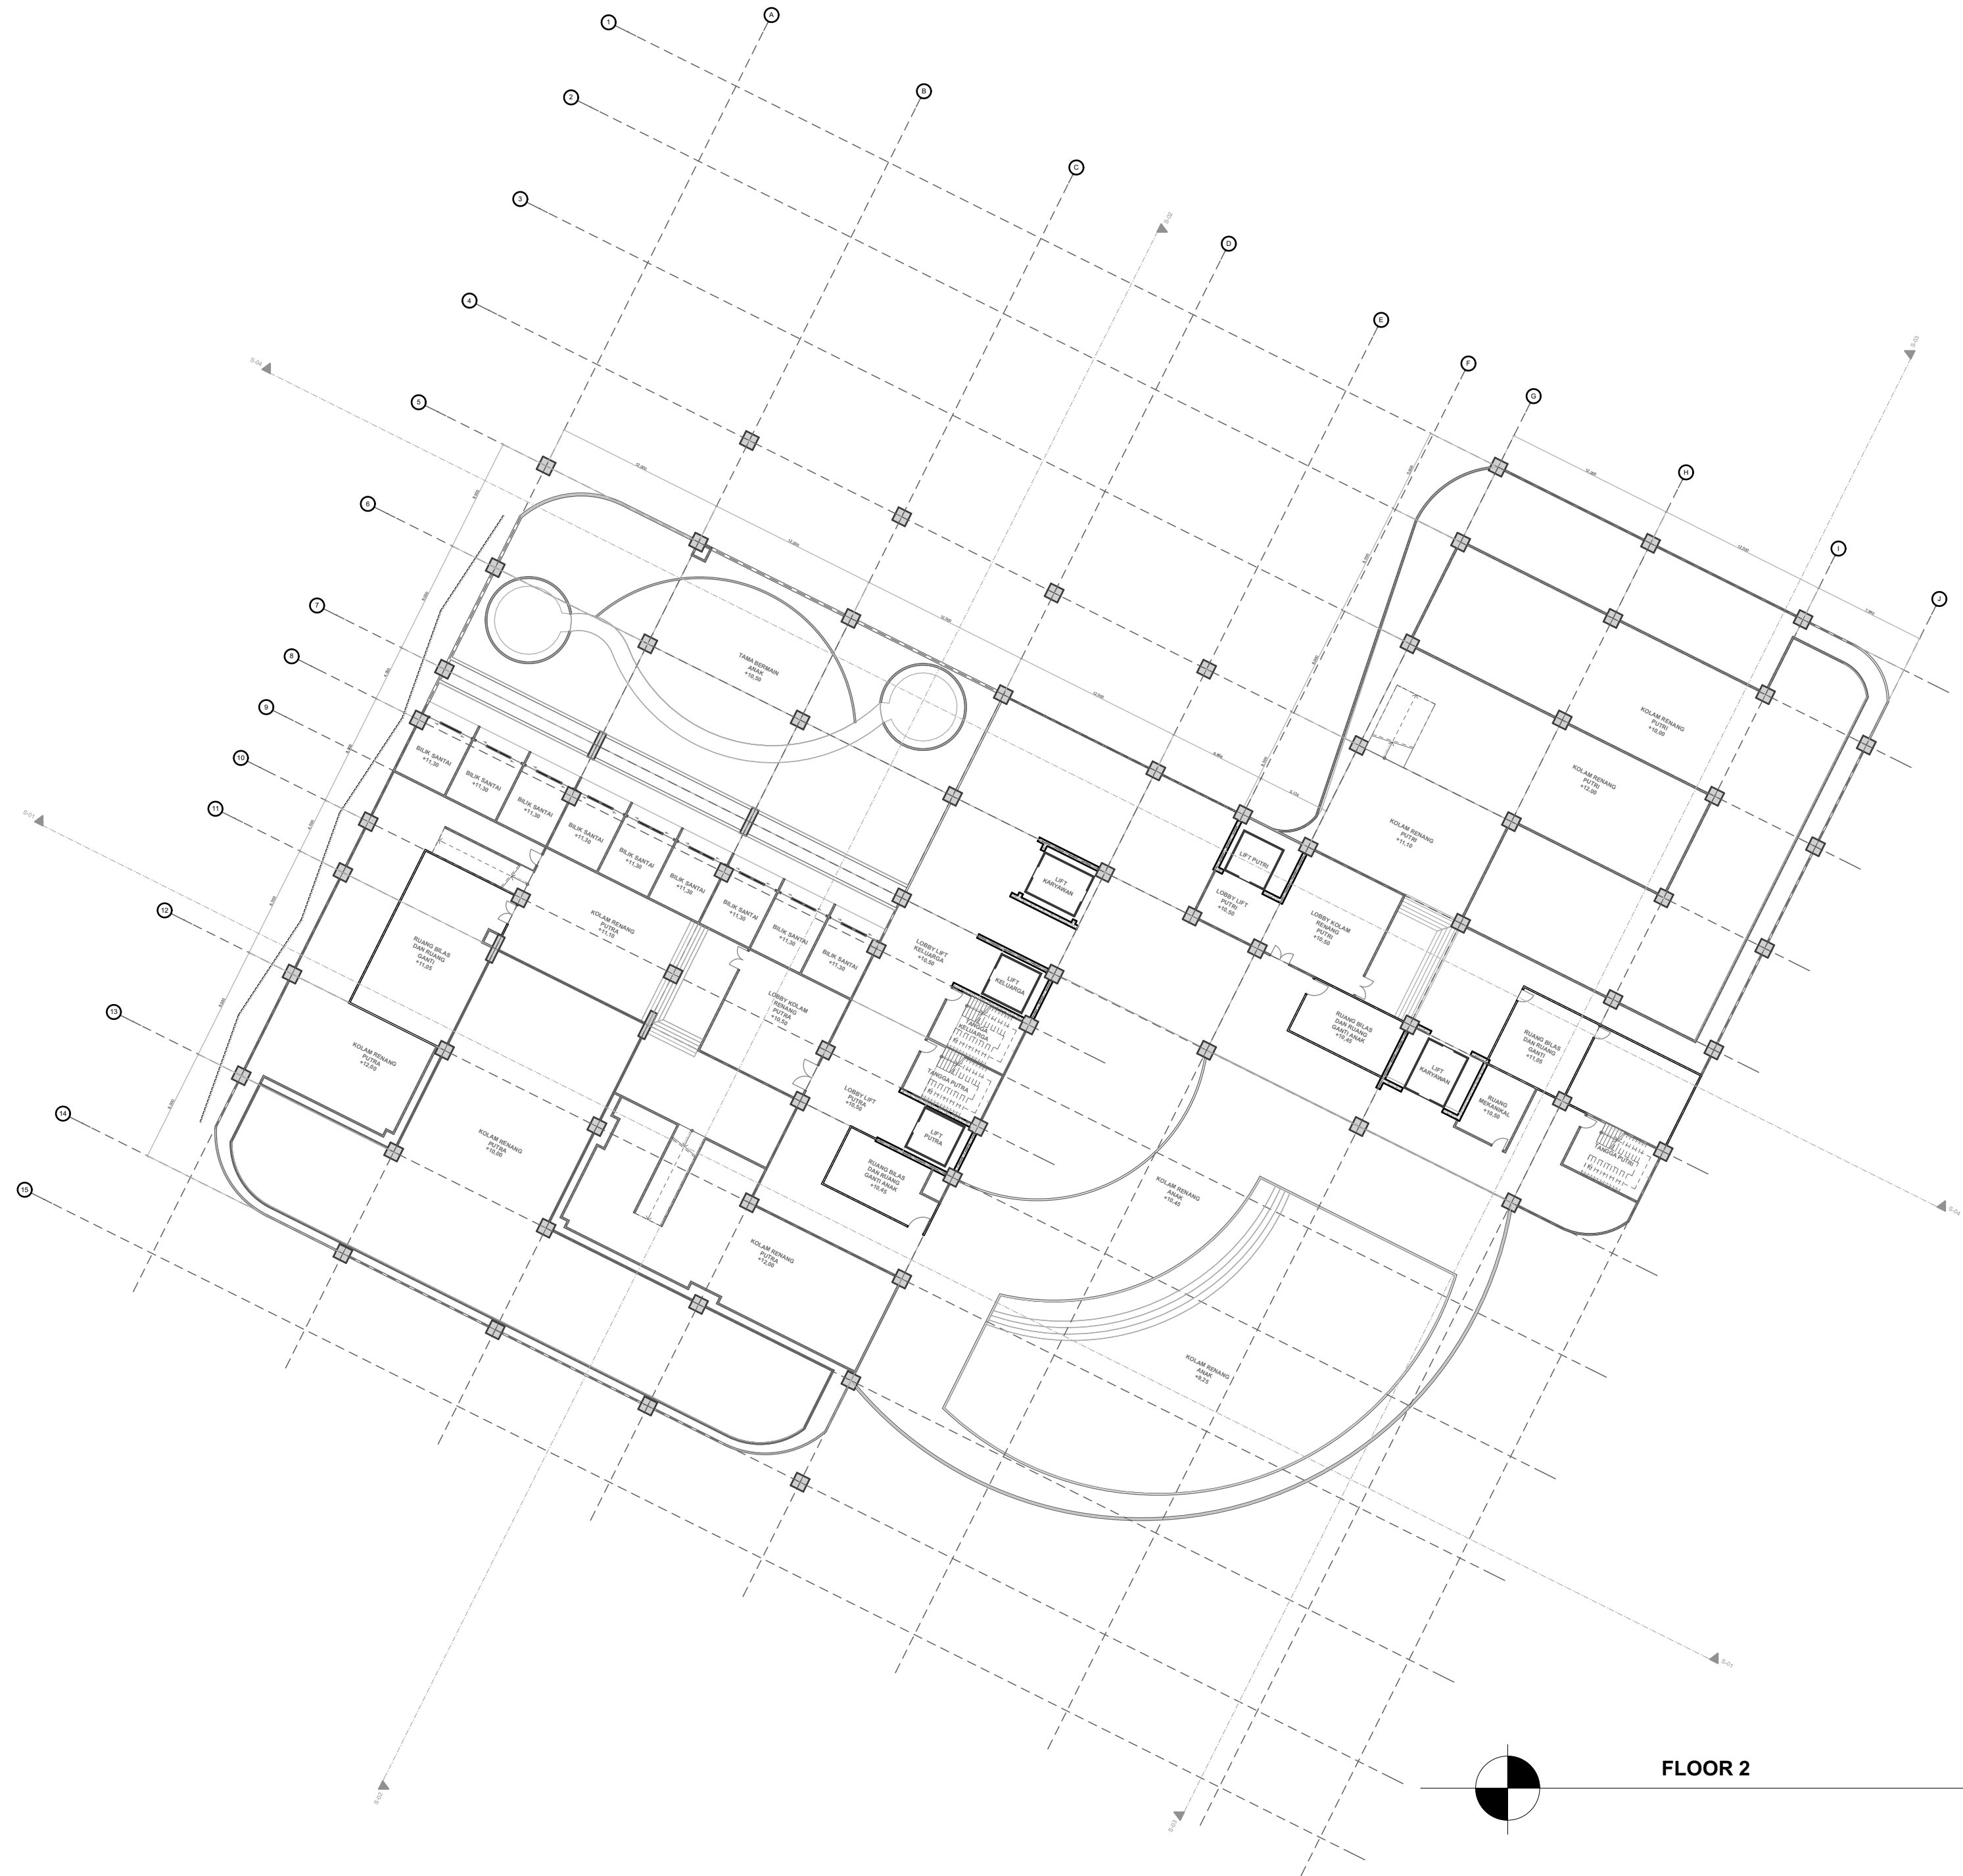

FLOOR 2



DEPARTEMET OF ARCHITECTURE

FACULTY OF CIVIL ENGINEERING AND PLANNING
ISLAMIC UNIVERSITY OF INDONESIA

BACHELOR FINAL PROJECT
SYARIAH GARDEN HOTEL DI JALAN KALIURANG KM 5,5

STUDENT IDENTITY

NAME M FIKRI HIDAYAT

NUMBER 14512133

LECTURE 1

Ir. MUHAMMAD IFTIRONI, MLA.

LECTURE 2

Ir. WIRYONO RAHARDJO, M.Arch.

DRAWING TITLE

FLOOR 3


SCALE

1:350

PAGE NO TOTAL PAGE

NOTE

ORIENTATION

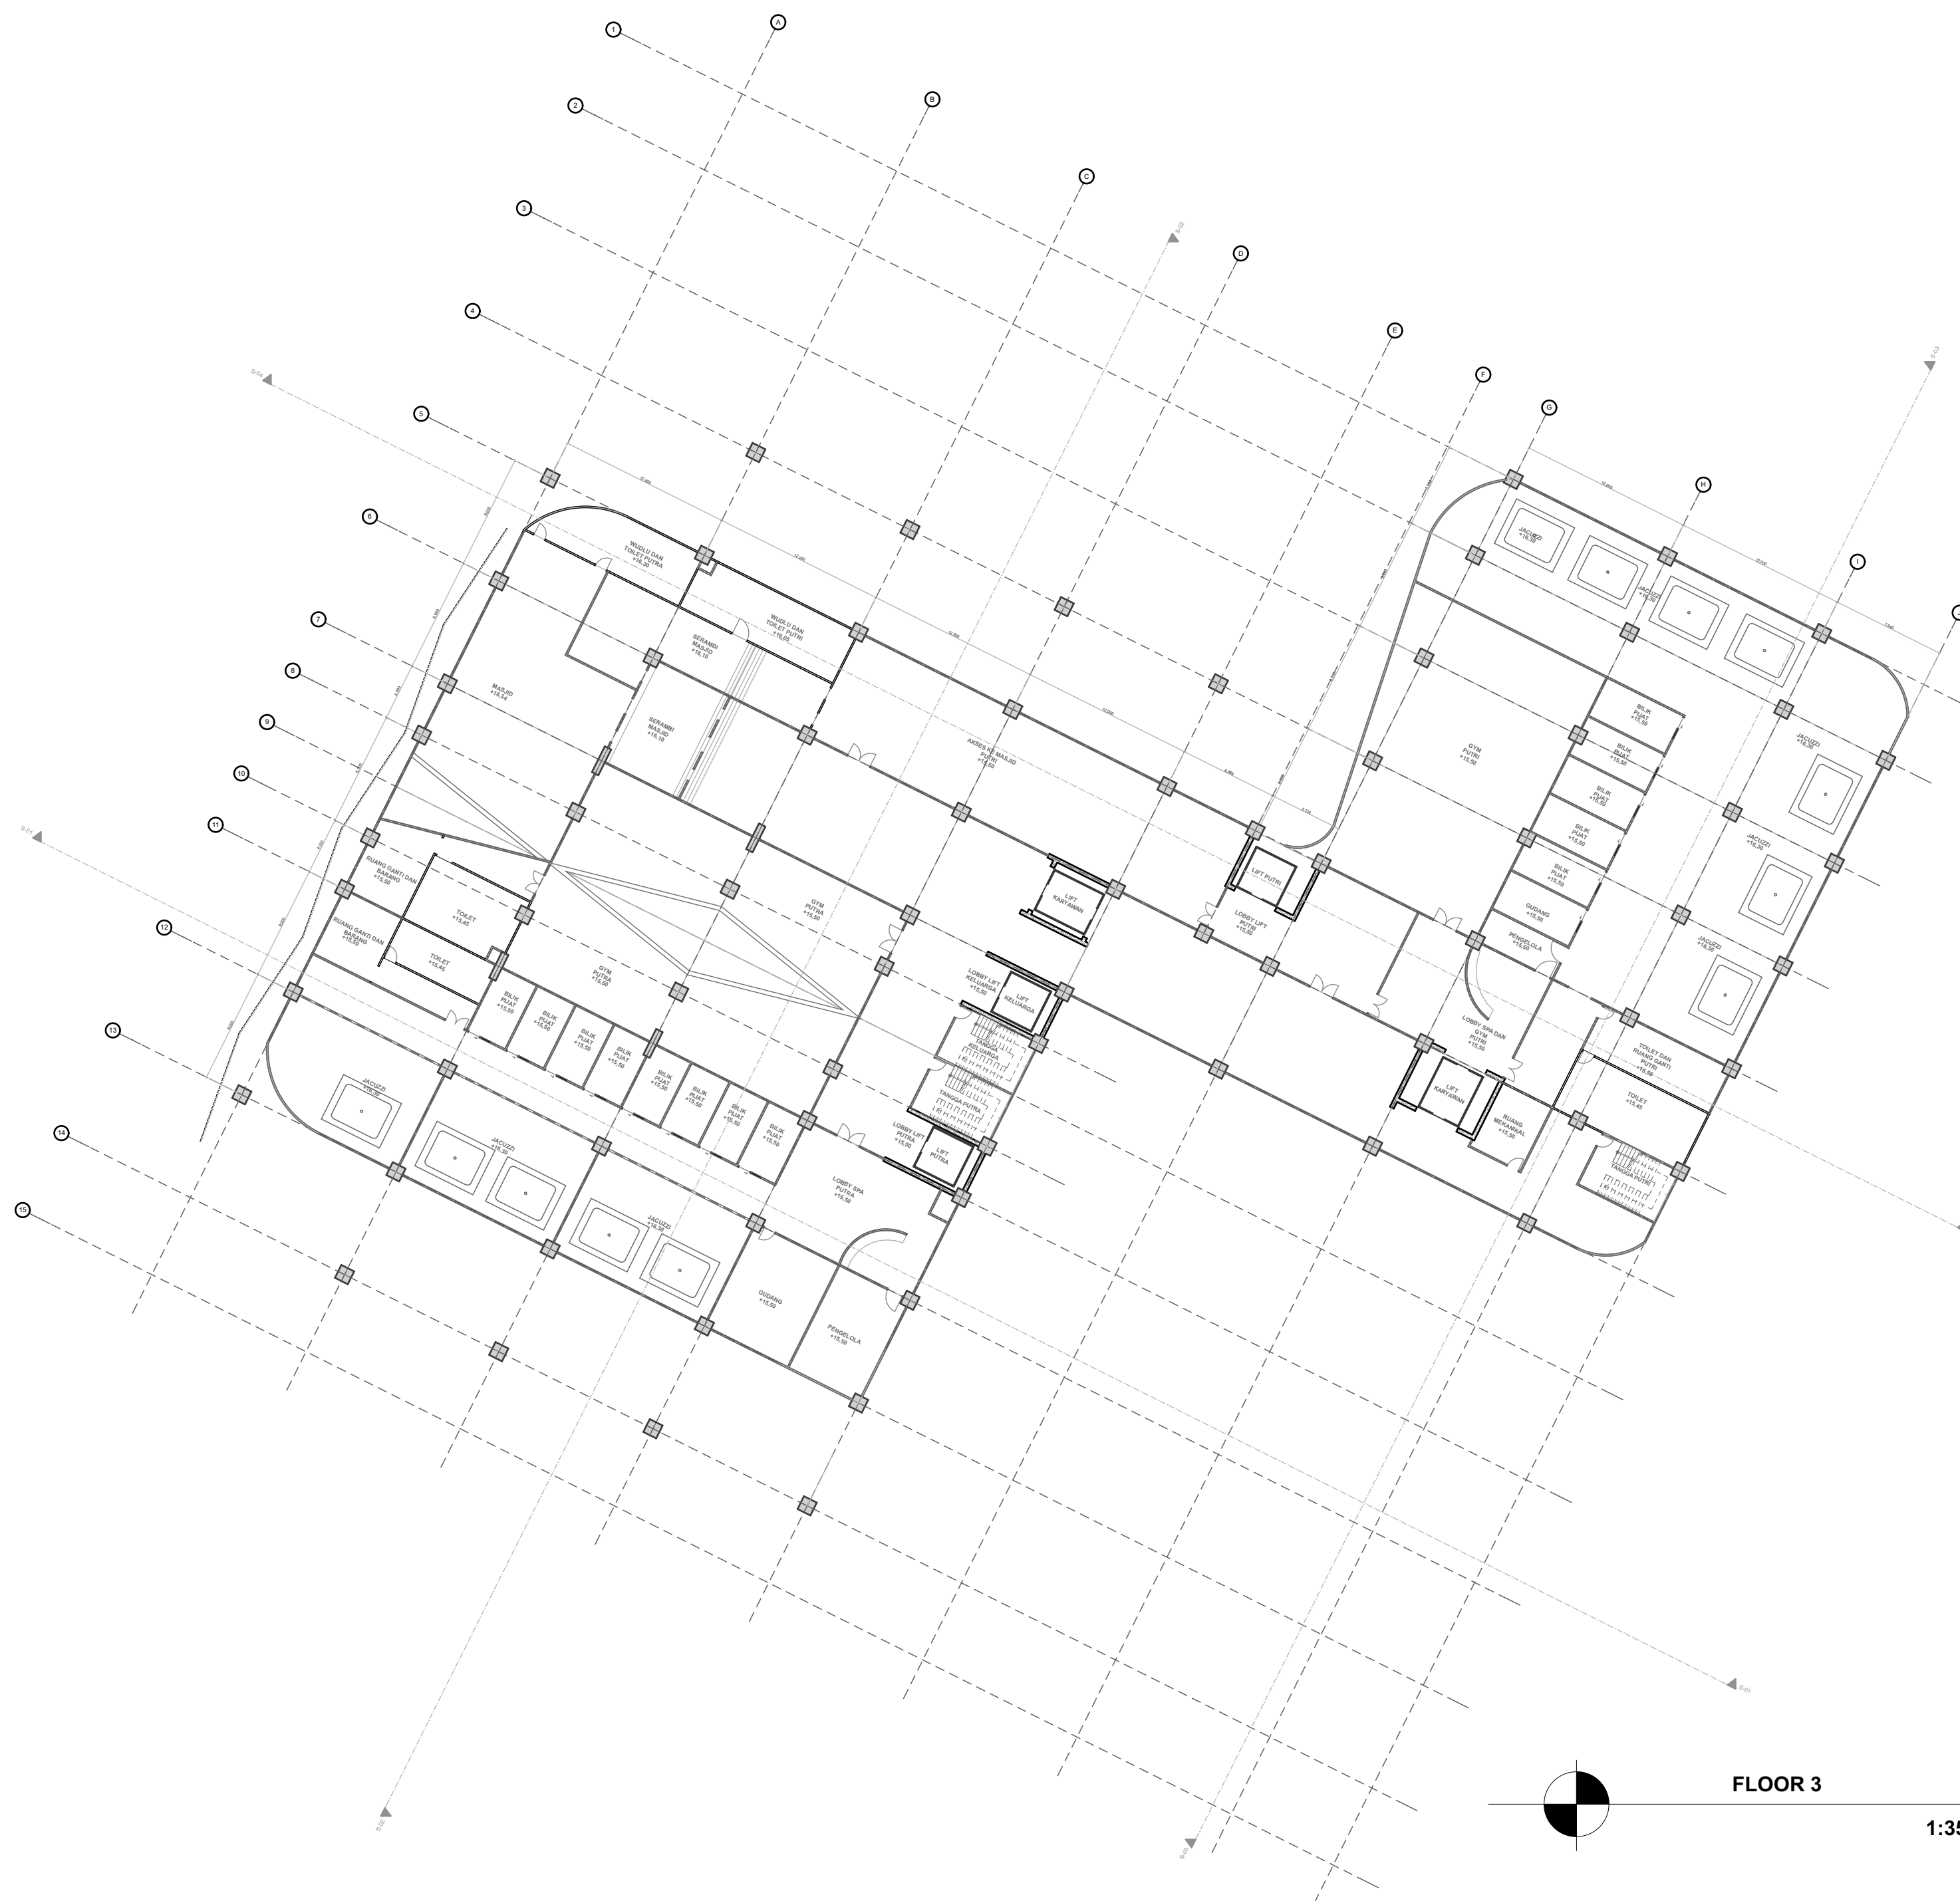

FLOOR 3

1:350



DEPARTEMET OF ARCHITECTURE

FACULTY OF CIVIL ENGINEERING AND PLANNING
ISLAMIC UNIVERSITY OF INDONESIA

BACHELOR FINAL PROJECT
SYARI'AH GARDEN HOTEL DI JALAN KALIURANG KM 5,5

STUDENT IDENTITY

NAME M FIKRI HIDAYAT

NUMBER 14512133

LECTURE 1

Ir. MUHAMMAD IFTIRONI, M.LA.

LECTURE 2

Ir. WIRYONO RAHARDJO, M.Arch.

DRAWING TITLE

FLOOR 4



SCALE

1:350

PAGE NO TOTAL PAGE

NOTE

ORIENTATION

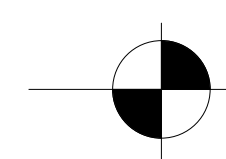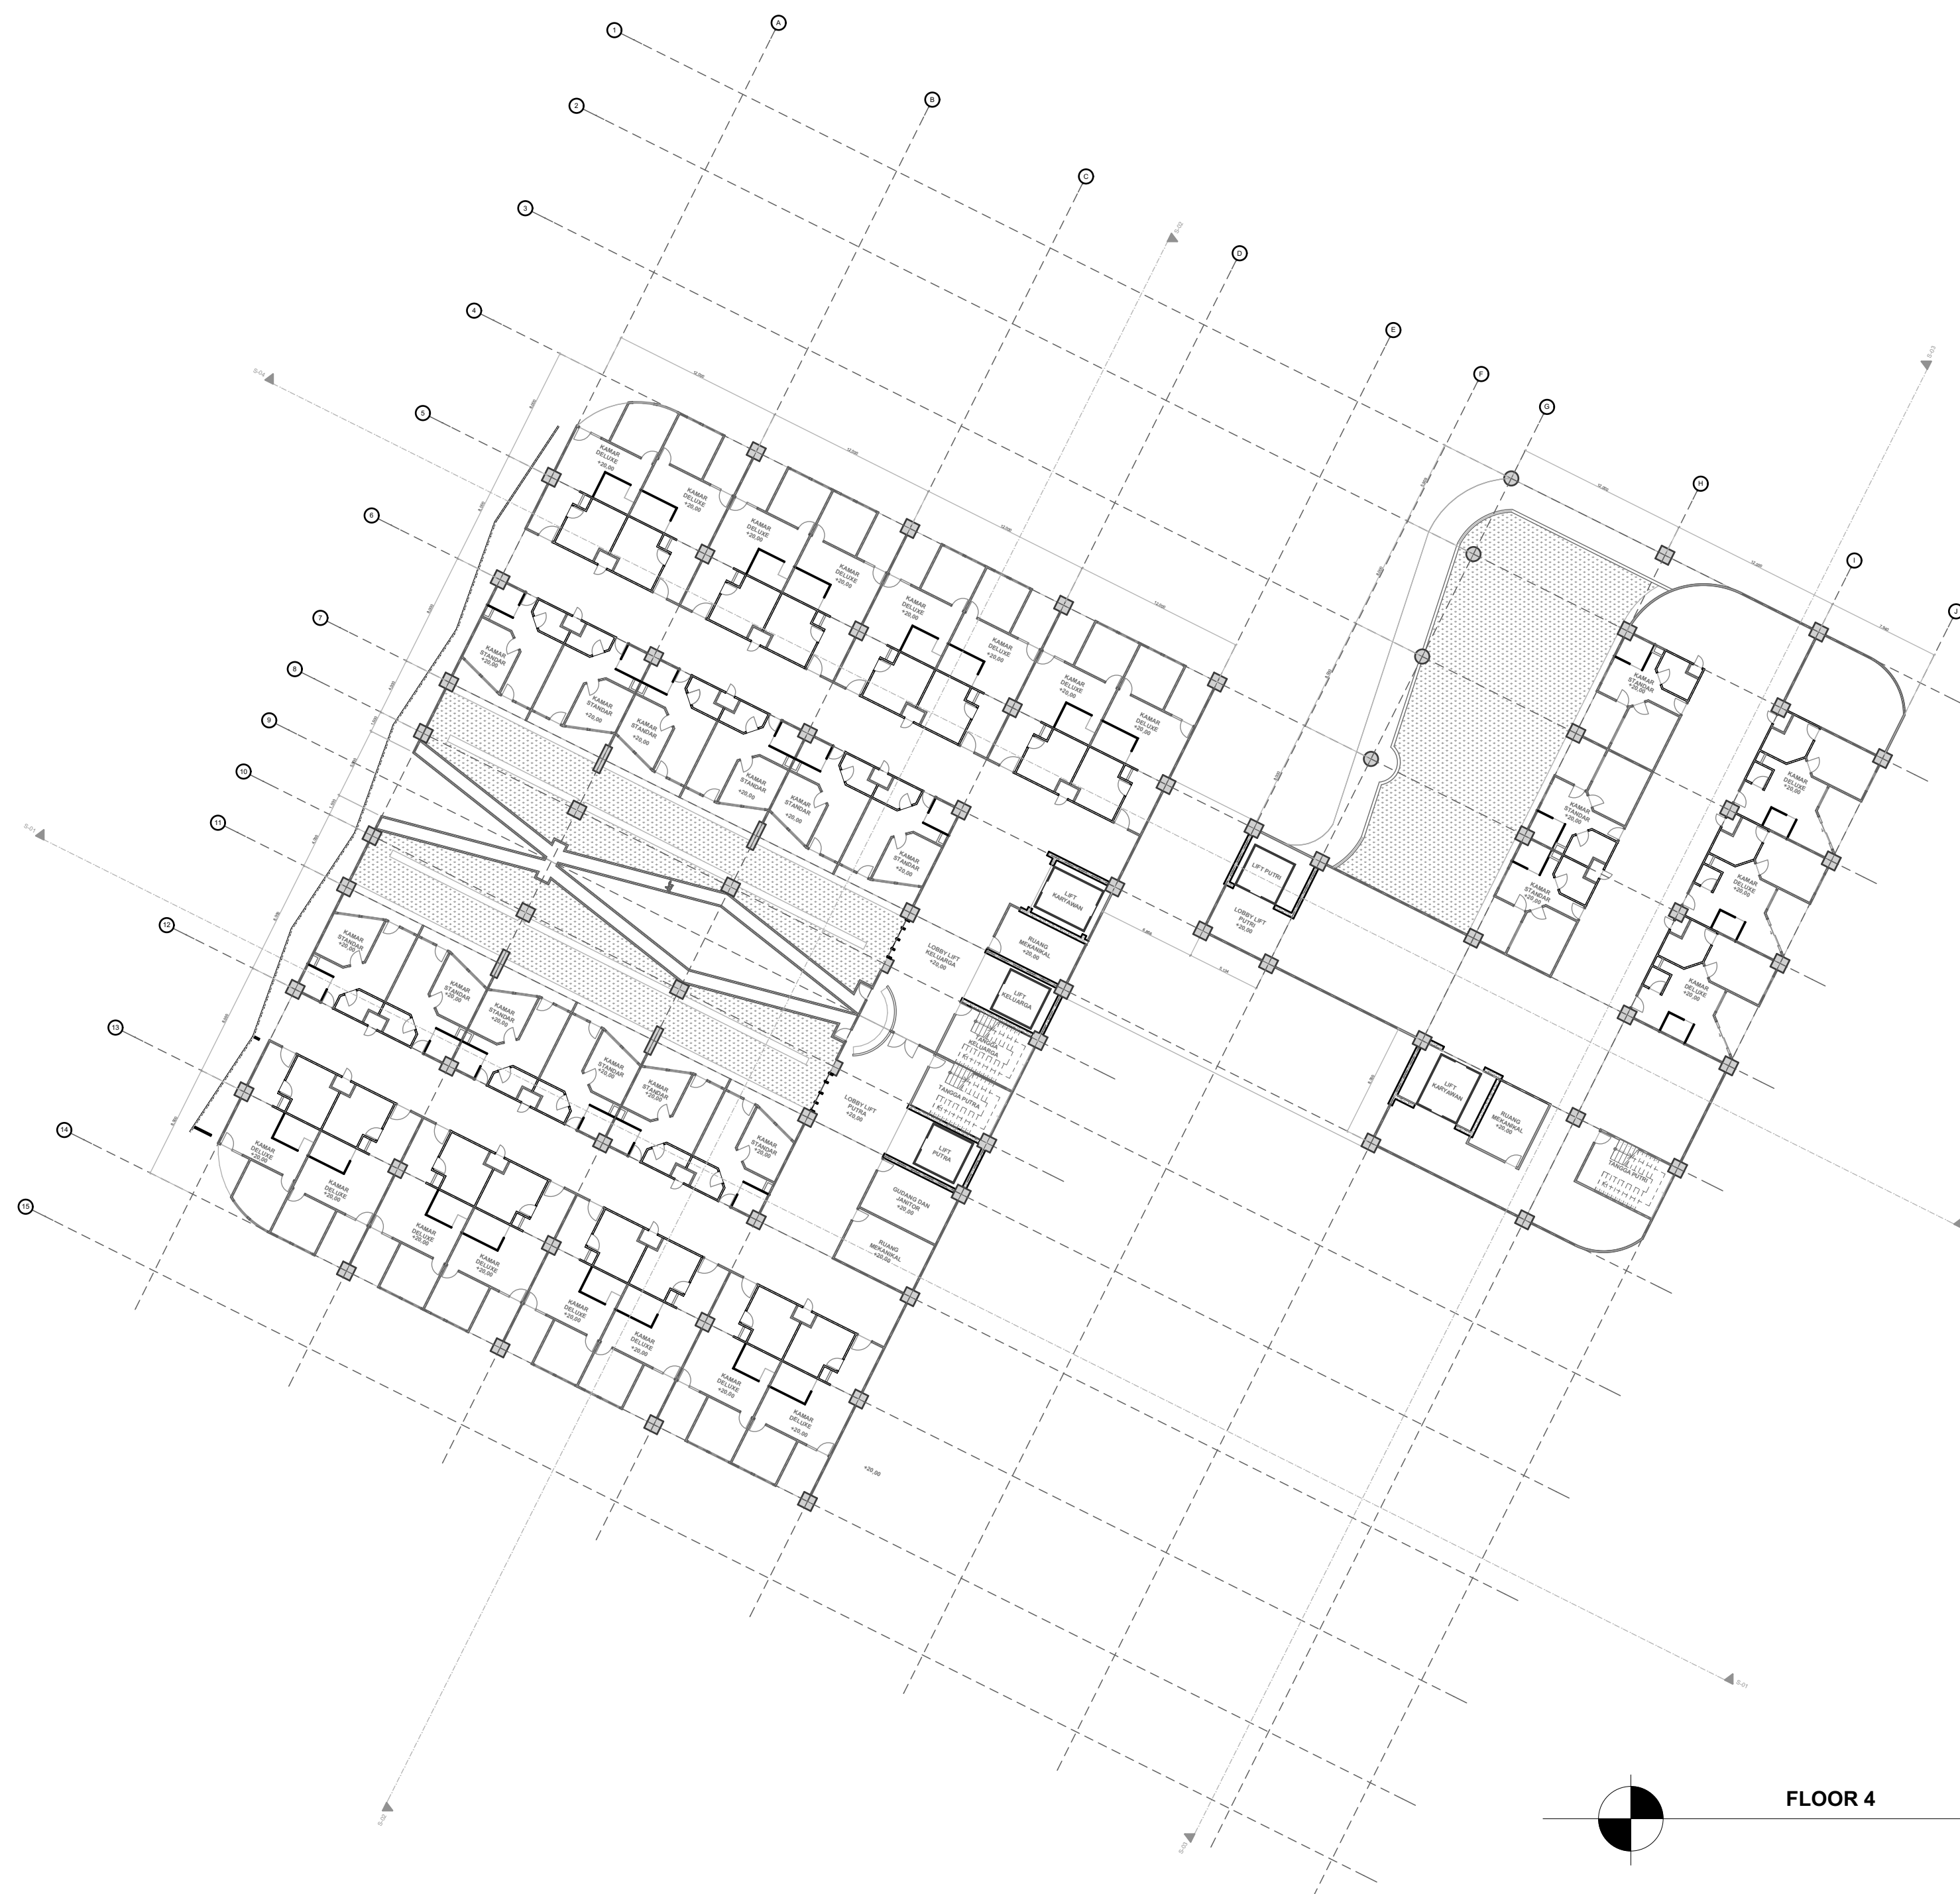

FLOOR 4

1:350



DEPARTEMET OF ARCHITECTURE

FACULTY OF CIVIL ENGINEERING AND PLANNING
ISLAMIC UNIVERSITY OF INDONESIA

BACHELOR FINAL PROJECT
SYARI'AH GARDEN HOTEL DI JALAN KALIURANG KM 5,5

STUDENT IDENTITY

NAME M FIKRI HIDAYAT

NUMBER 14512133

LECTURE 1

Ir. MUHAMMAD IFTIRONI, MLA.

LECTURE 2

Ir. WIRYONO RAHARDJO, M.Arch.

DRAWING TITLE

FLOOR 5-6


SCALE

1:350

PAGE NO TOTAL PAGE

NOTE

ORIENTATION

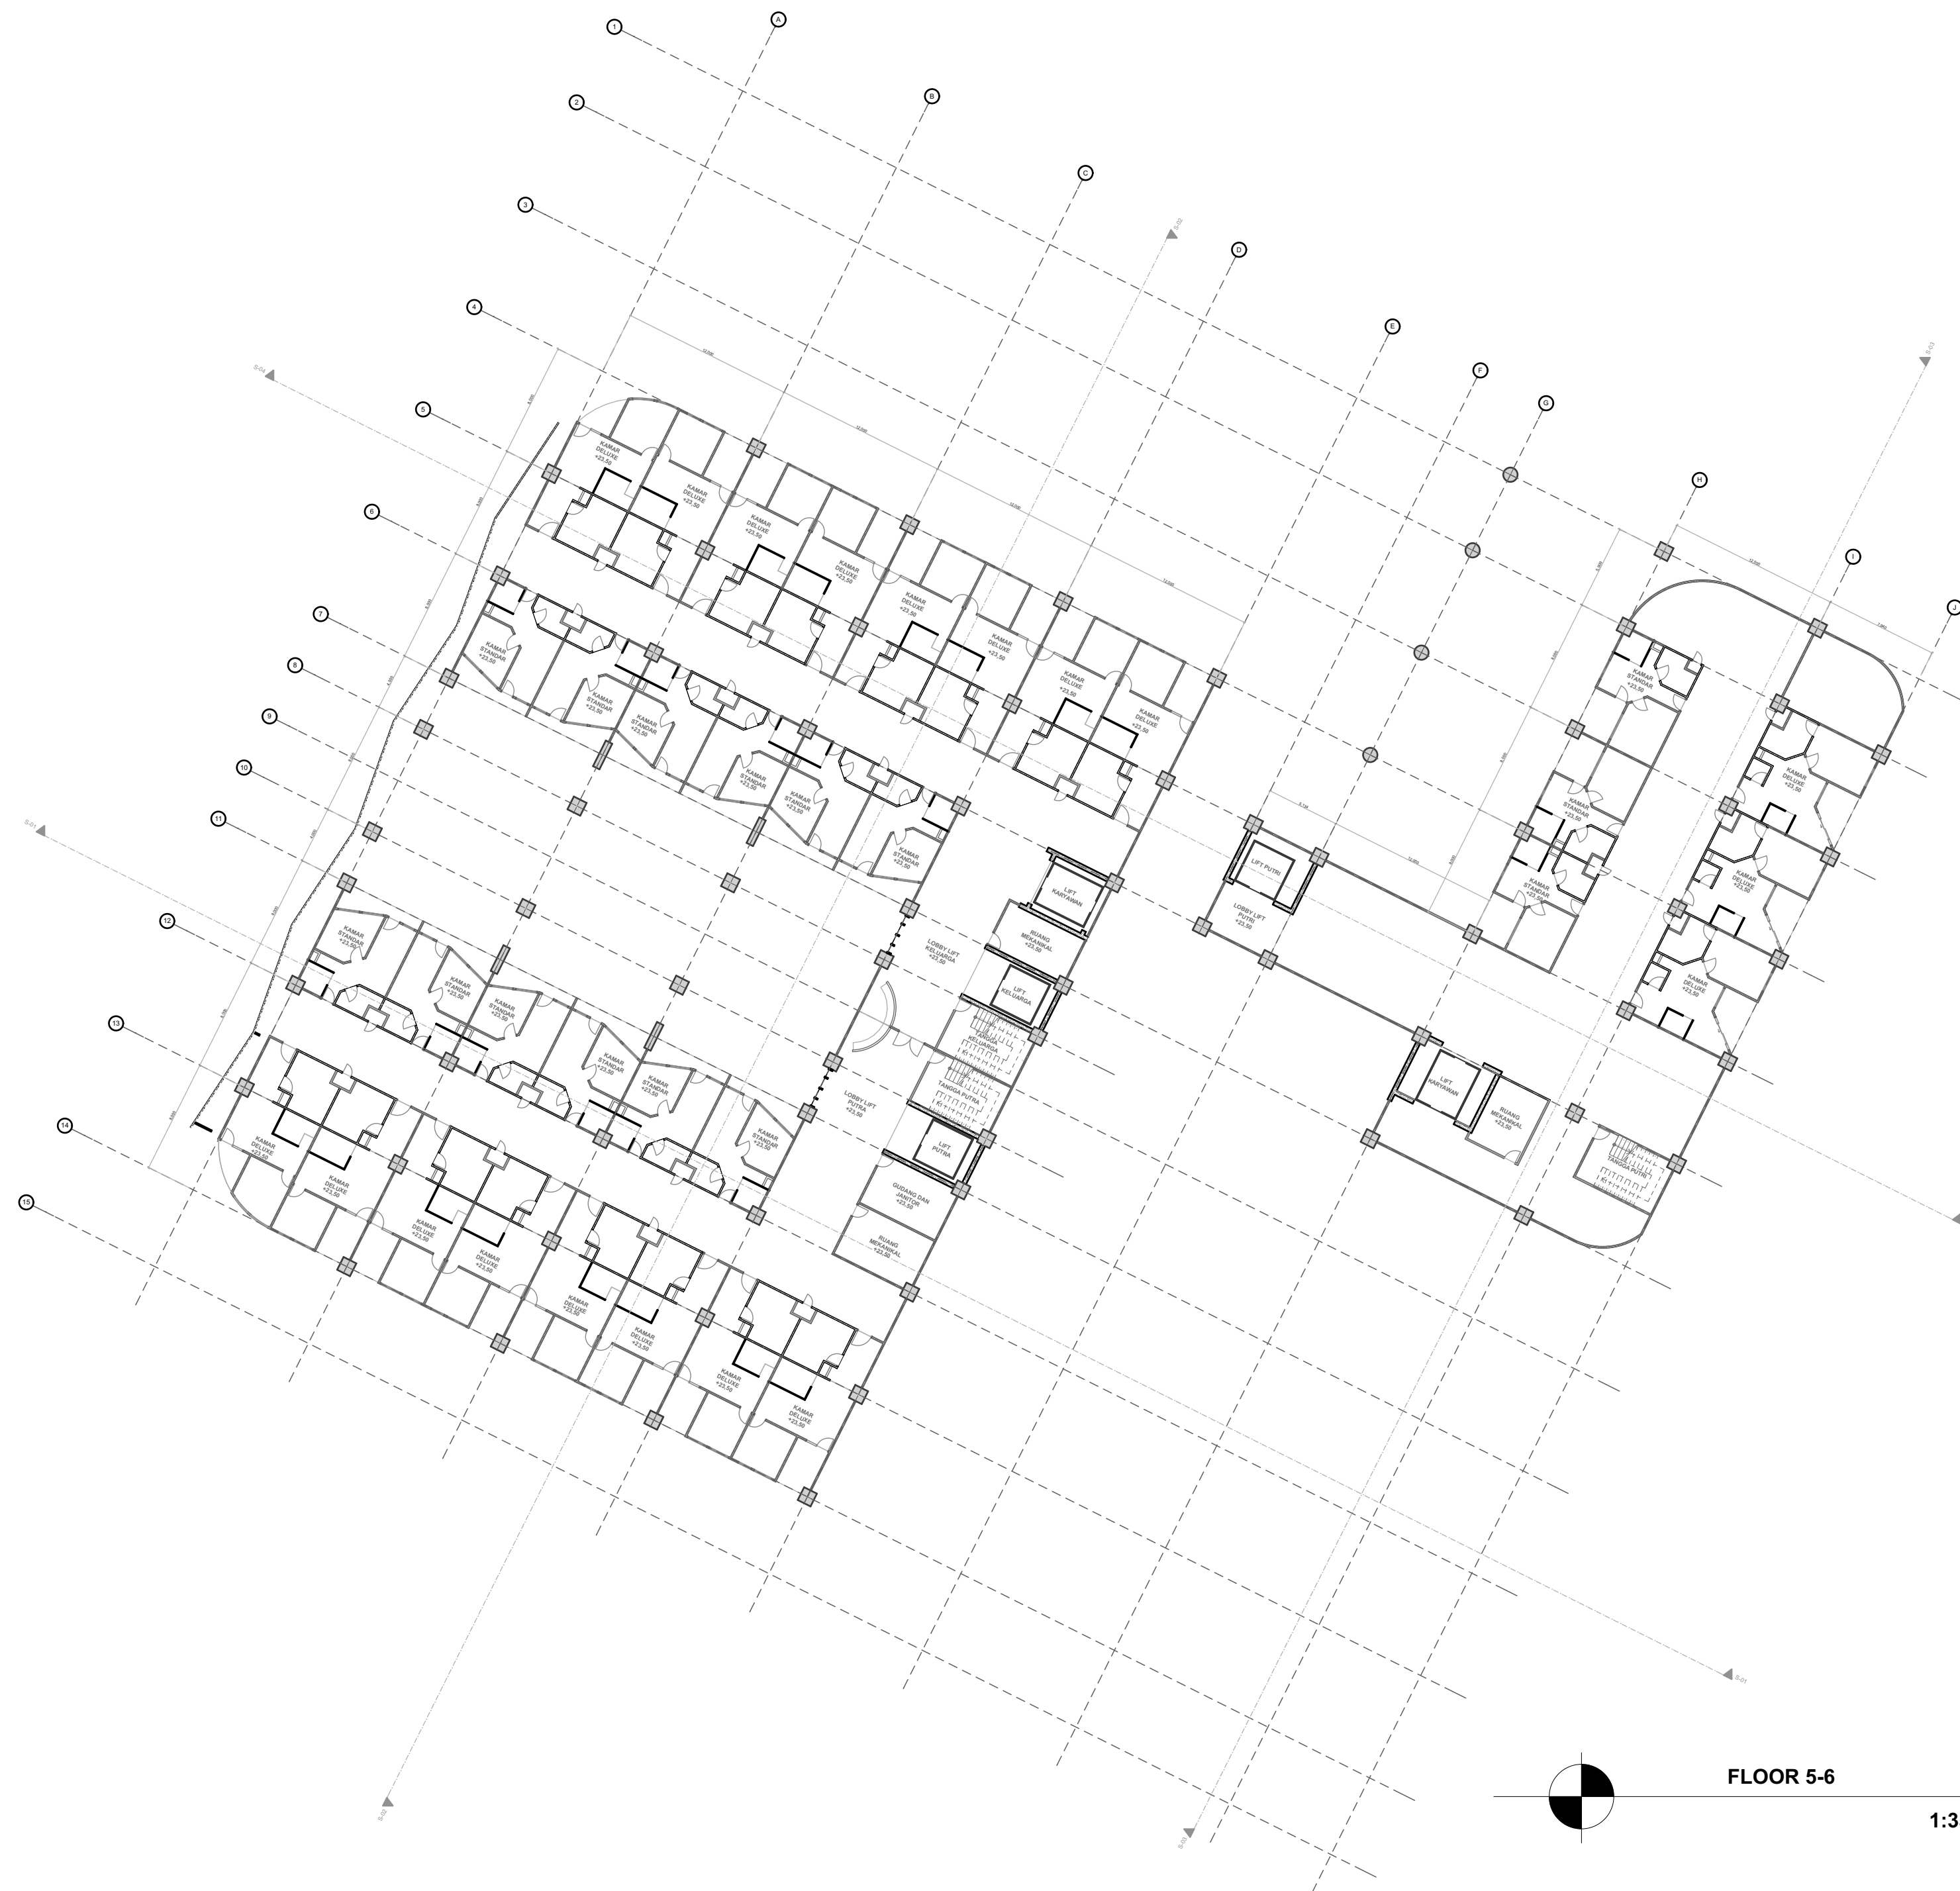



DEPARTEMET OF ARCHITECTURE

FACULTY OF CIVIL ENGINEERING AND PLANNING
ISLAMIC UNIVERSITY OF INDONESIA

BACHELOR FINAL PROJECT
SYARI'AH GARDEN HOTEL DI JALAN KALIURANG KM 5,5

STUDENT IDENTITY

NAME M FIKRI HIDAYAT

NUMBER 14512133

LECTURE 1

Ir. MUHAMMAD IFTIRONI, MLA.

LECTURE 2

Ir. WIRYONO RAHARDJO, M.Arch.

DRAWING TITLE

FLOOR 7


SCALE

1:350

PAGE NO TOTAL PAGE

NOTE

ORIENTATION

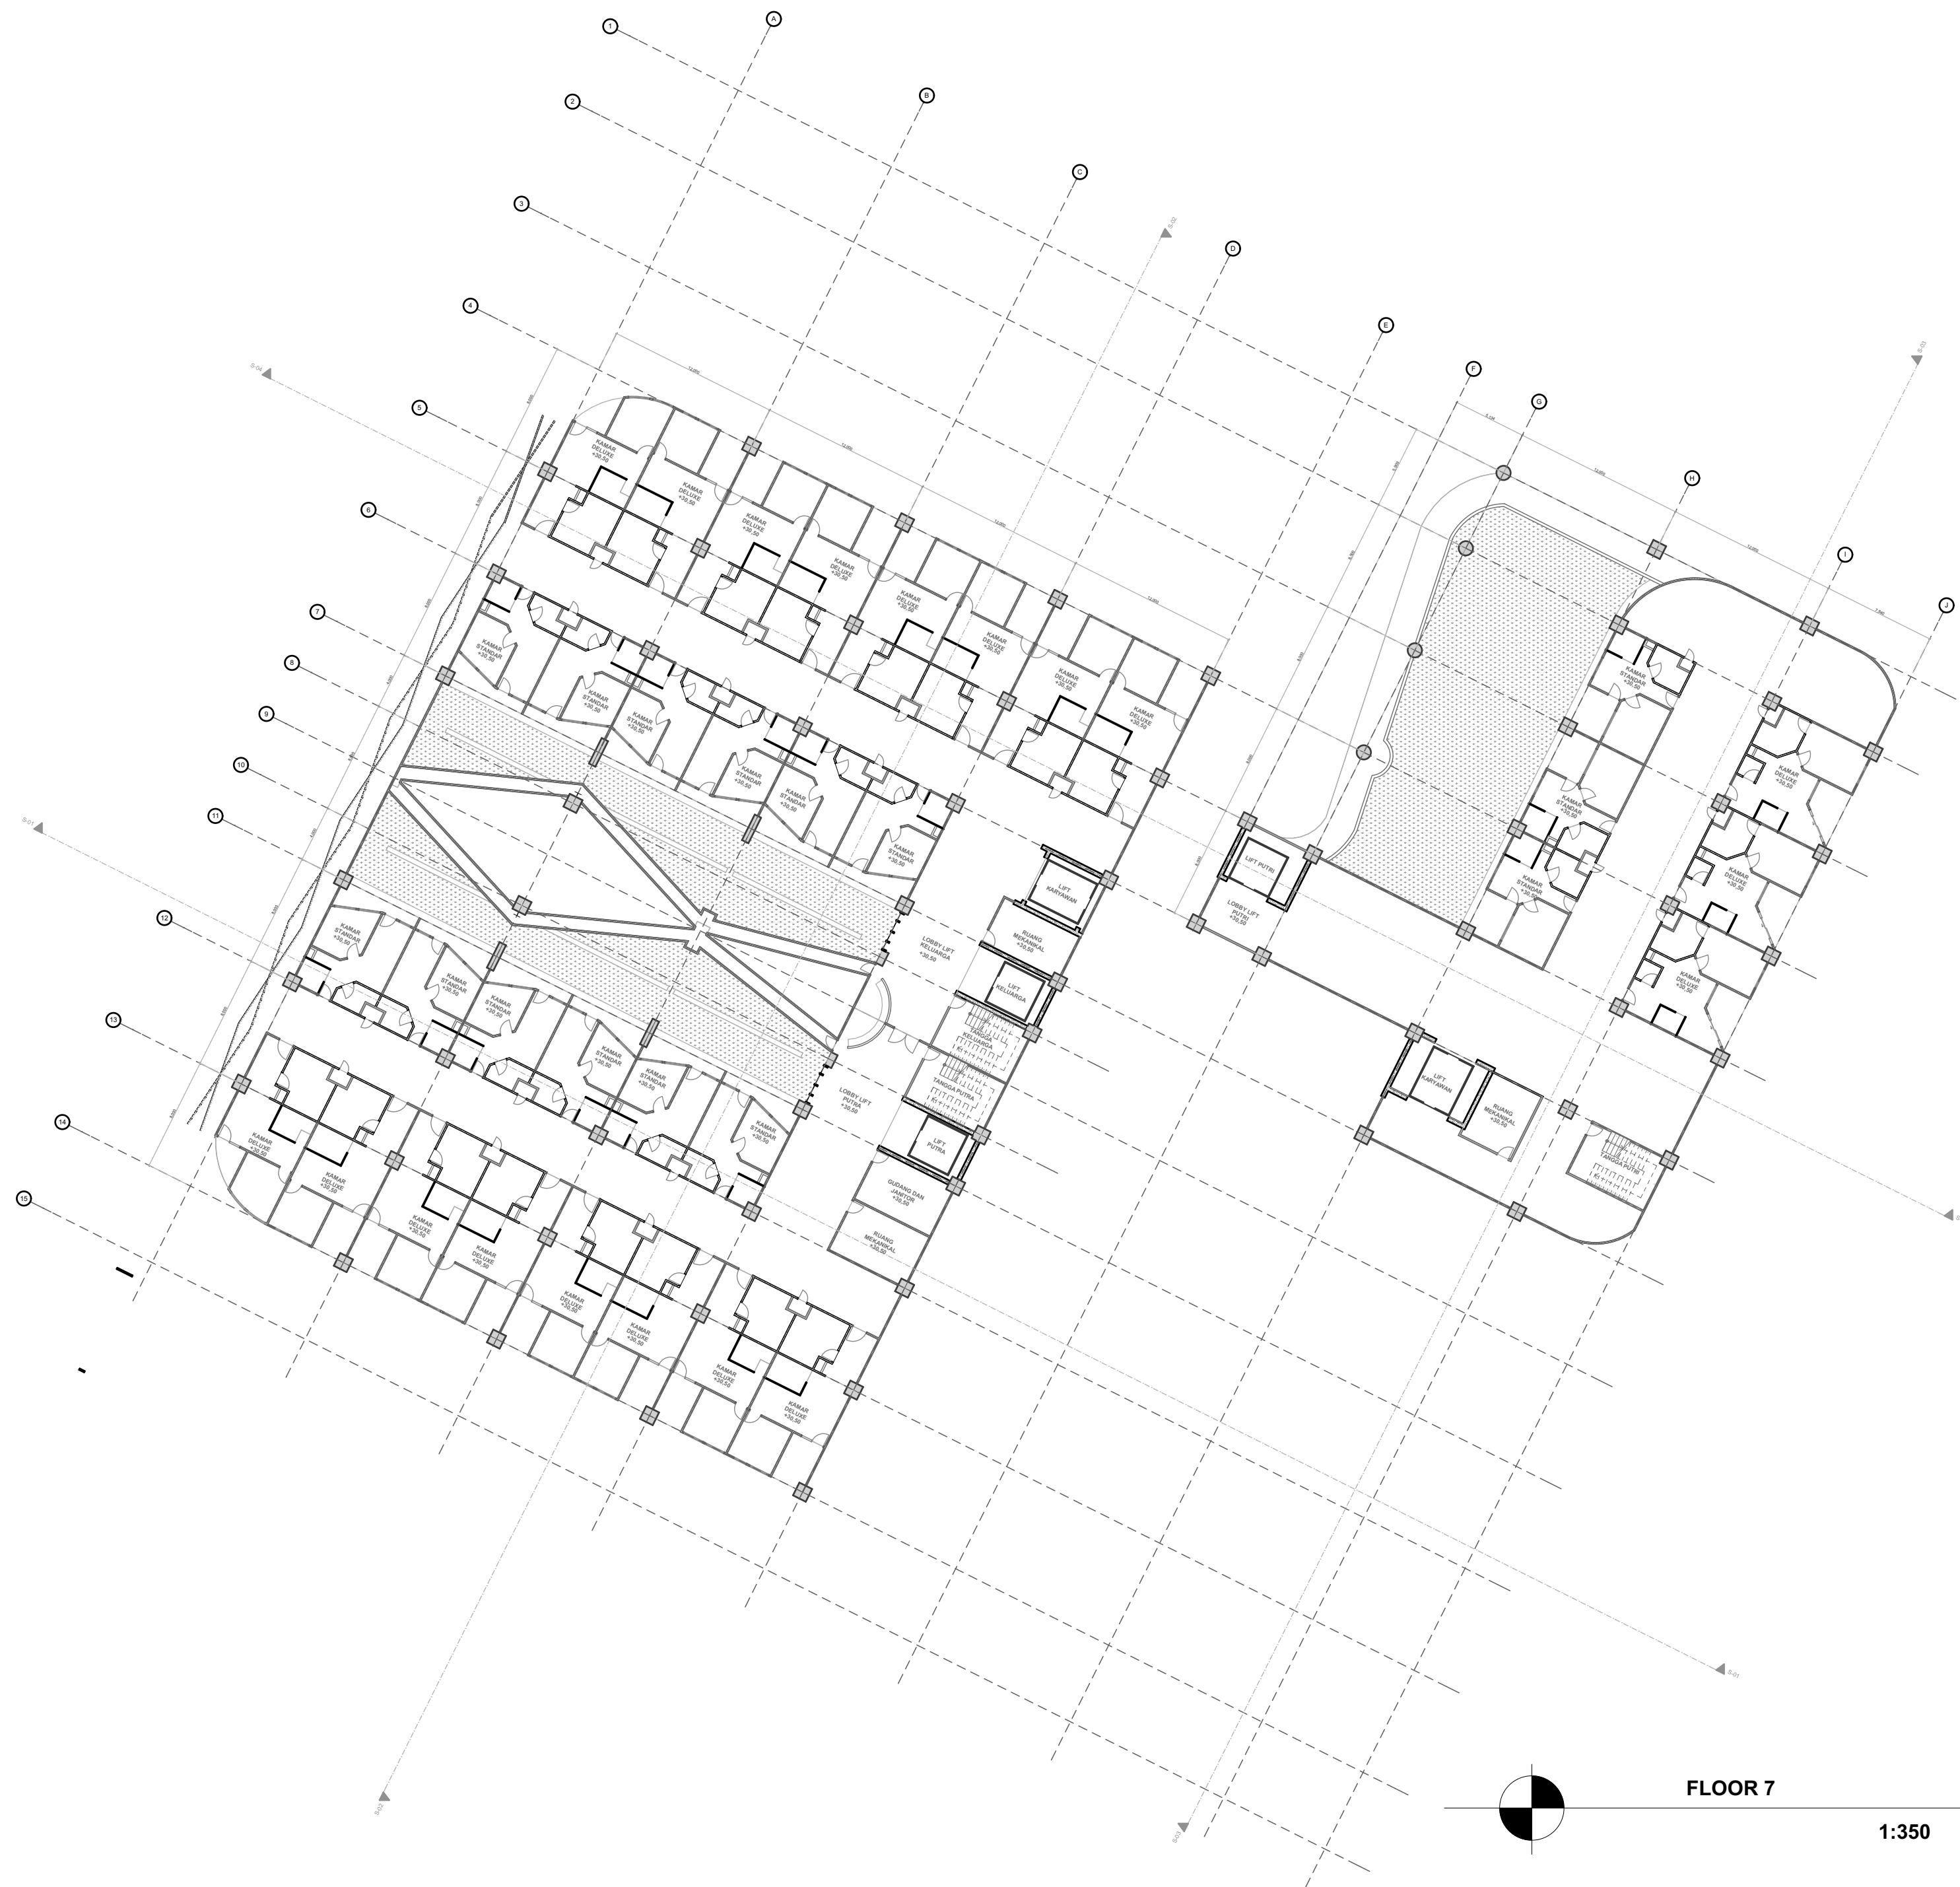

FLOOR 7

1:350



DEPARTEMET OF ARCHITECTURE

FACULTY OF CIVIL ENGINEERING AND PLANNING
ISLAMIC UNIVERSITY OF INDONESIA

BACHELOR FINAL PROJECT
SYARI'AH GARDEN
HOTEL DI JALAN
KALIURANG KM 5,5

STUDENT IDENTITY

NAME M FIKRI HIDAYAT

NUMBER 14512133

LECTURE 1

Ir. MUHAMMAD
IFTIRONI, MLA.

LECTURE 2

Ir. WIRYONO
RAHARDJO, M.Arch.

DRAWING TITLE

FLOOR 8


SCALE

1:350

PAGE NO TOTAL PAGE

NOTE

ORIENTATION

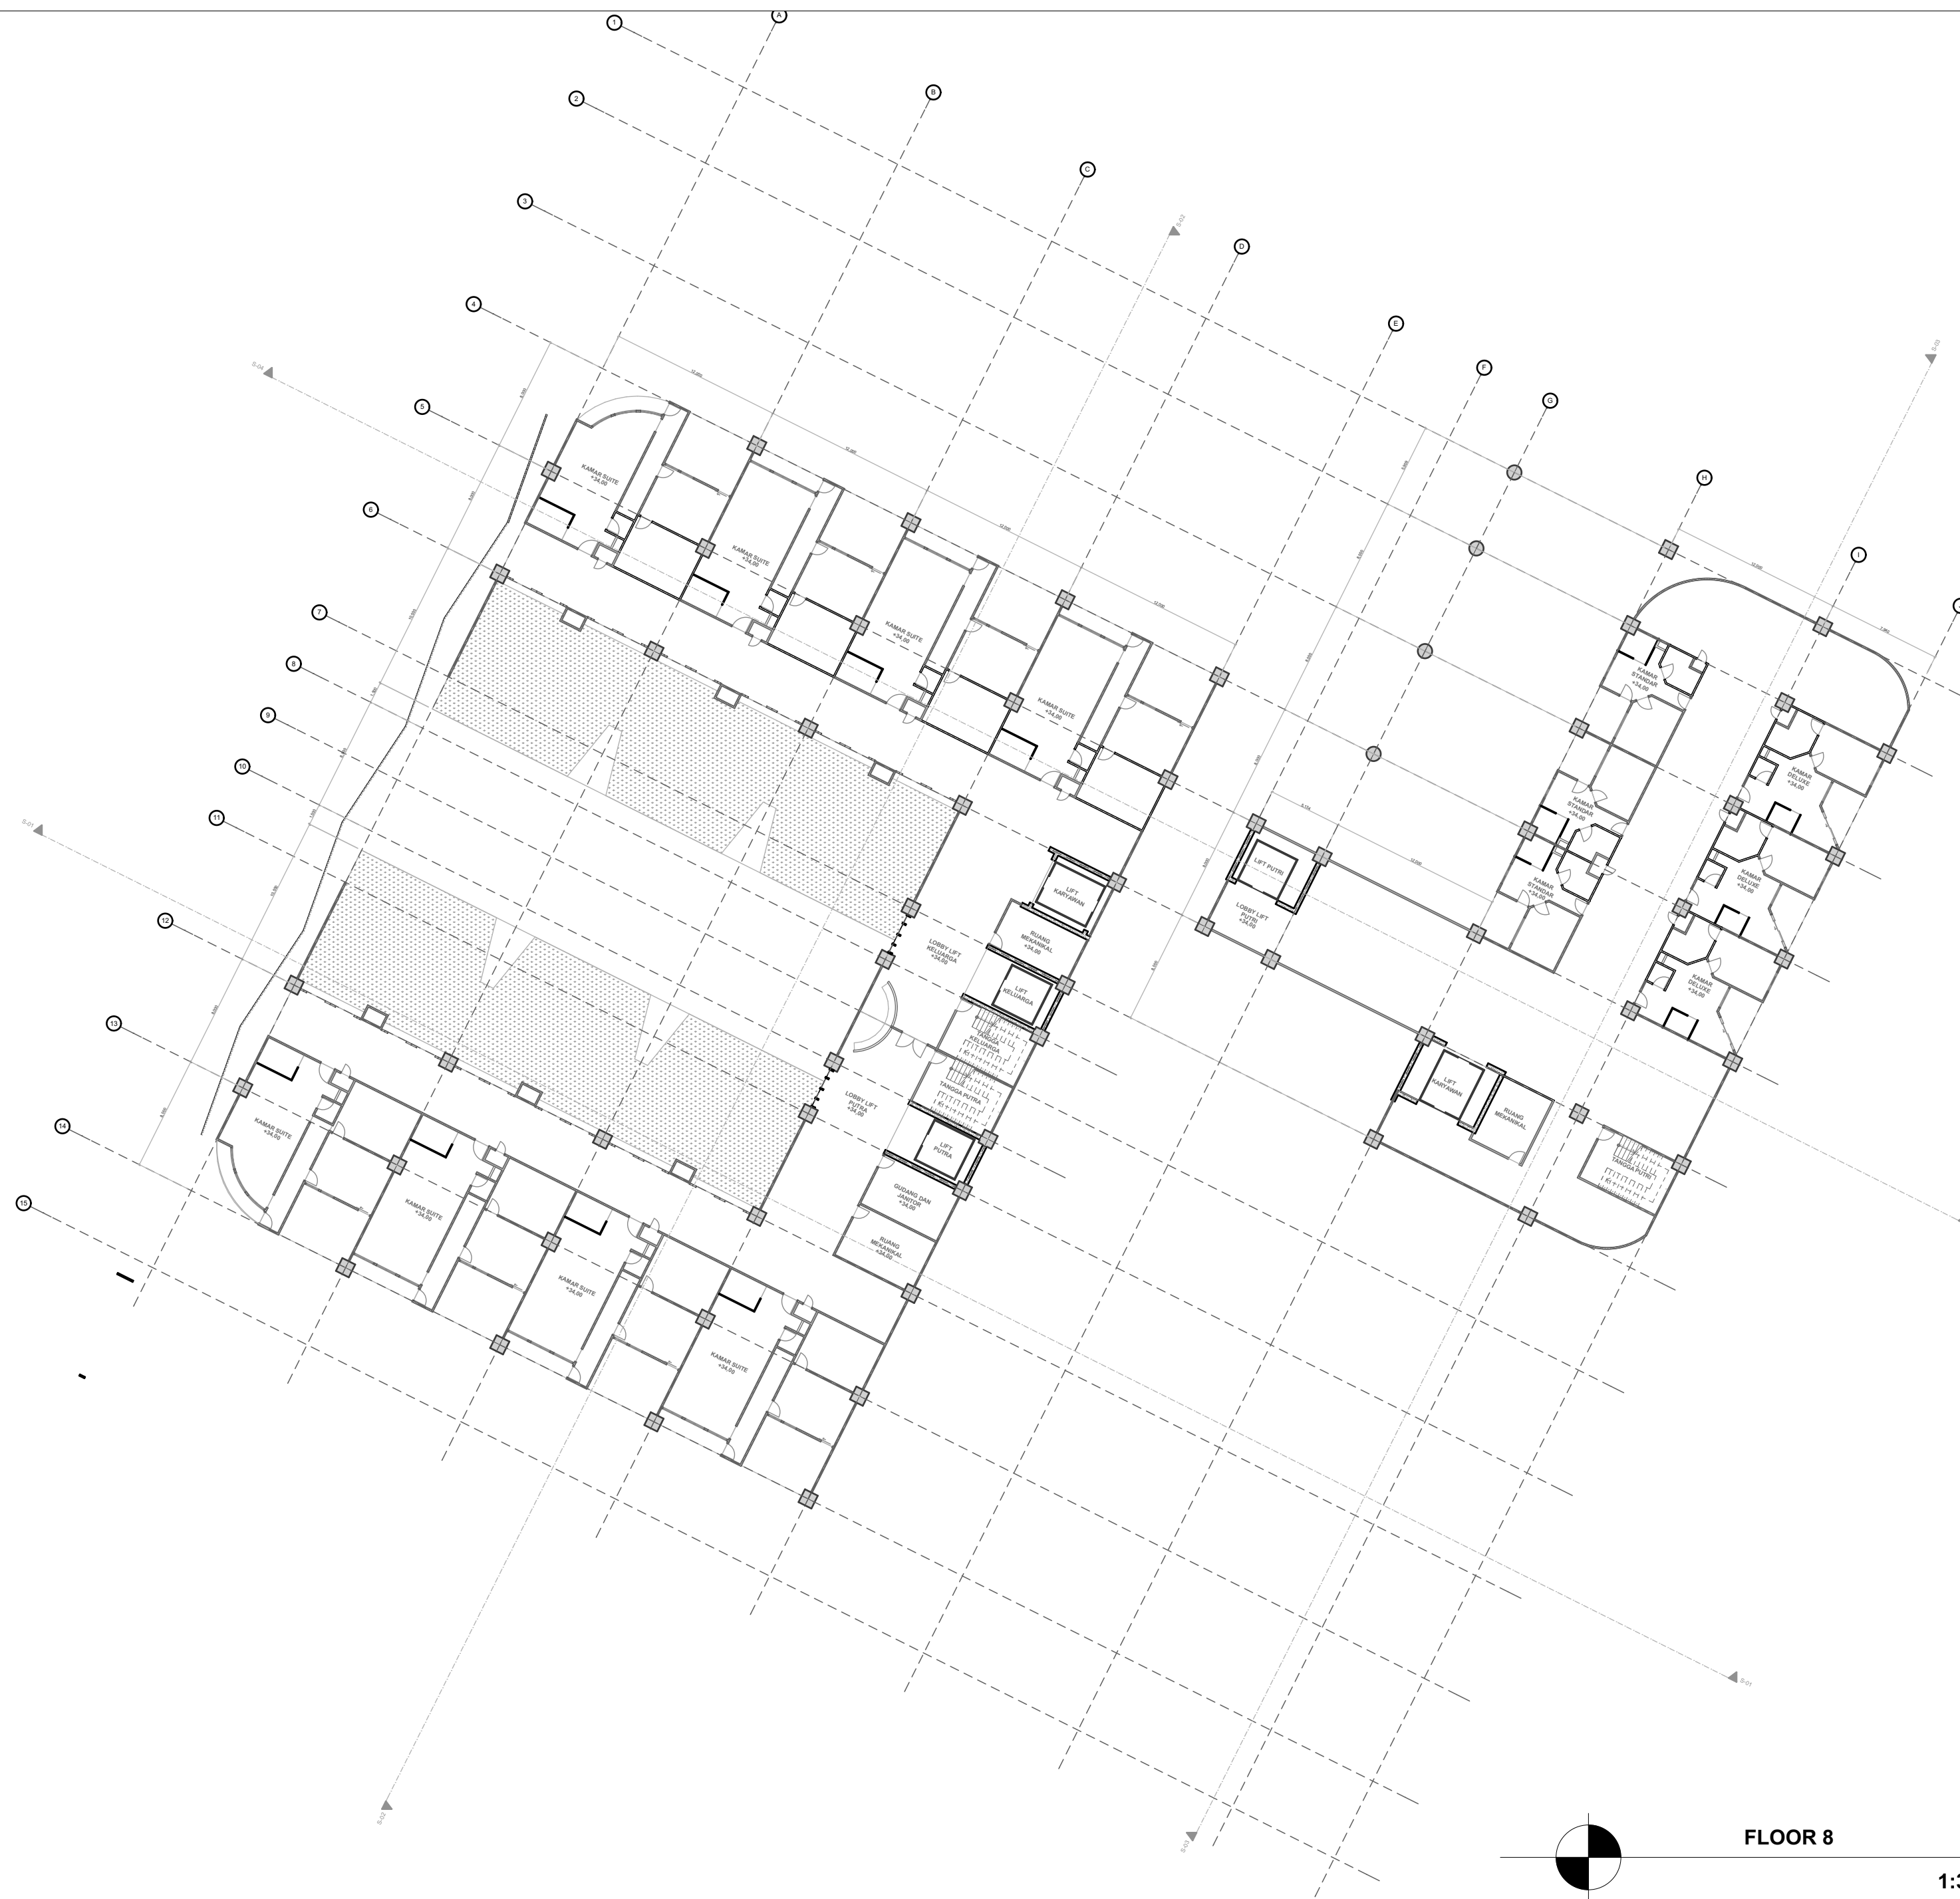

FLOOR 8

1:350



DEPARTEMET OF ARCHITECTURE

FACULTY OF CIVIL ENGINEERING AND PLANNING
ISLAMIC UNIVERSITY OF INDONESIA

BACHELOR FINAL PROJECT
SYARIAH GARDEN HOTEL DI JALAN KALIURANG KM 5,5

STUDENT IDENTITY

NAME M FIKRI HIDAYAT

NUMBER 14512133

LECTURE 1

Ir. MUHAMMAD IFTIRONI, MLA.

LECTURE 2

Ir. WIRYONO RAHARDJO, M.Arch.

DRAWING TITLE

FLOOR 9


SCALE

1:350

PAGE NO TOTAL PAGE

NOTE

ORIENTATION

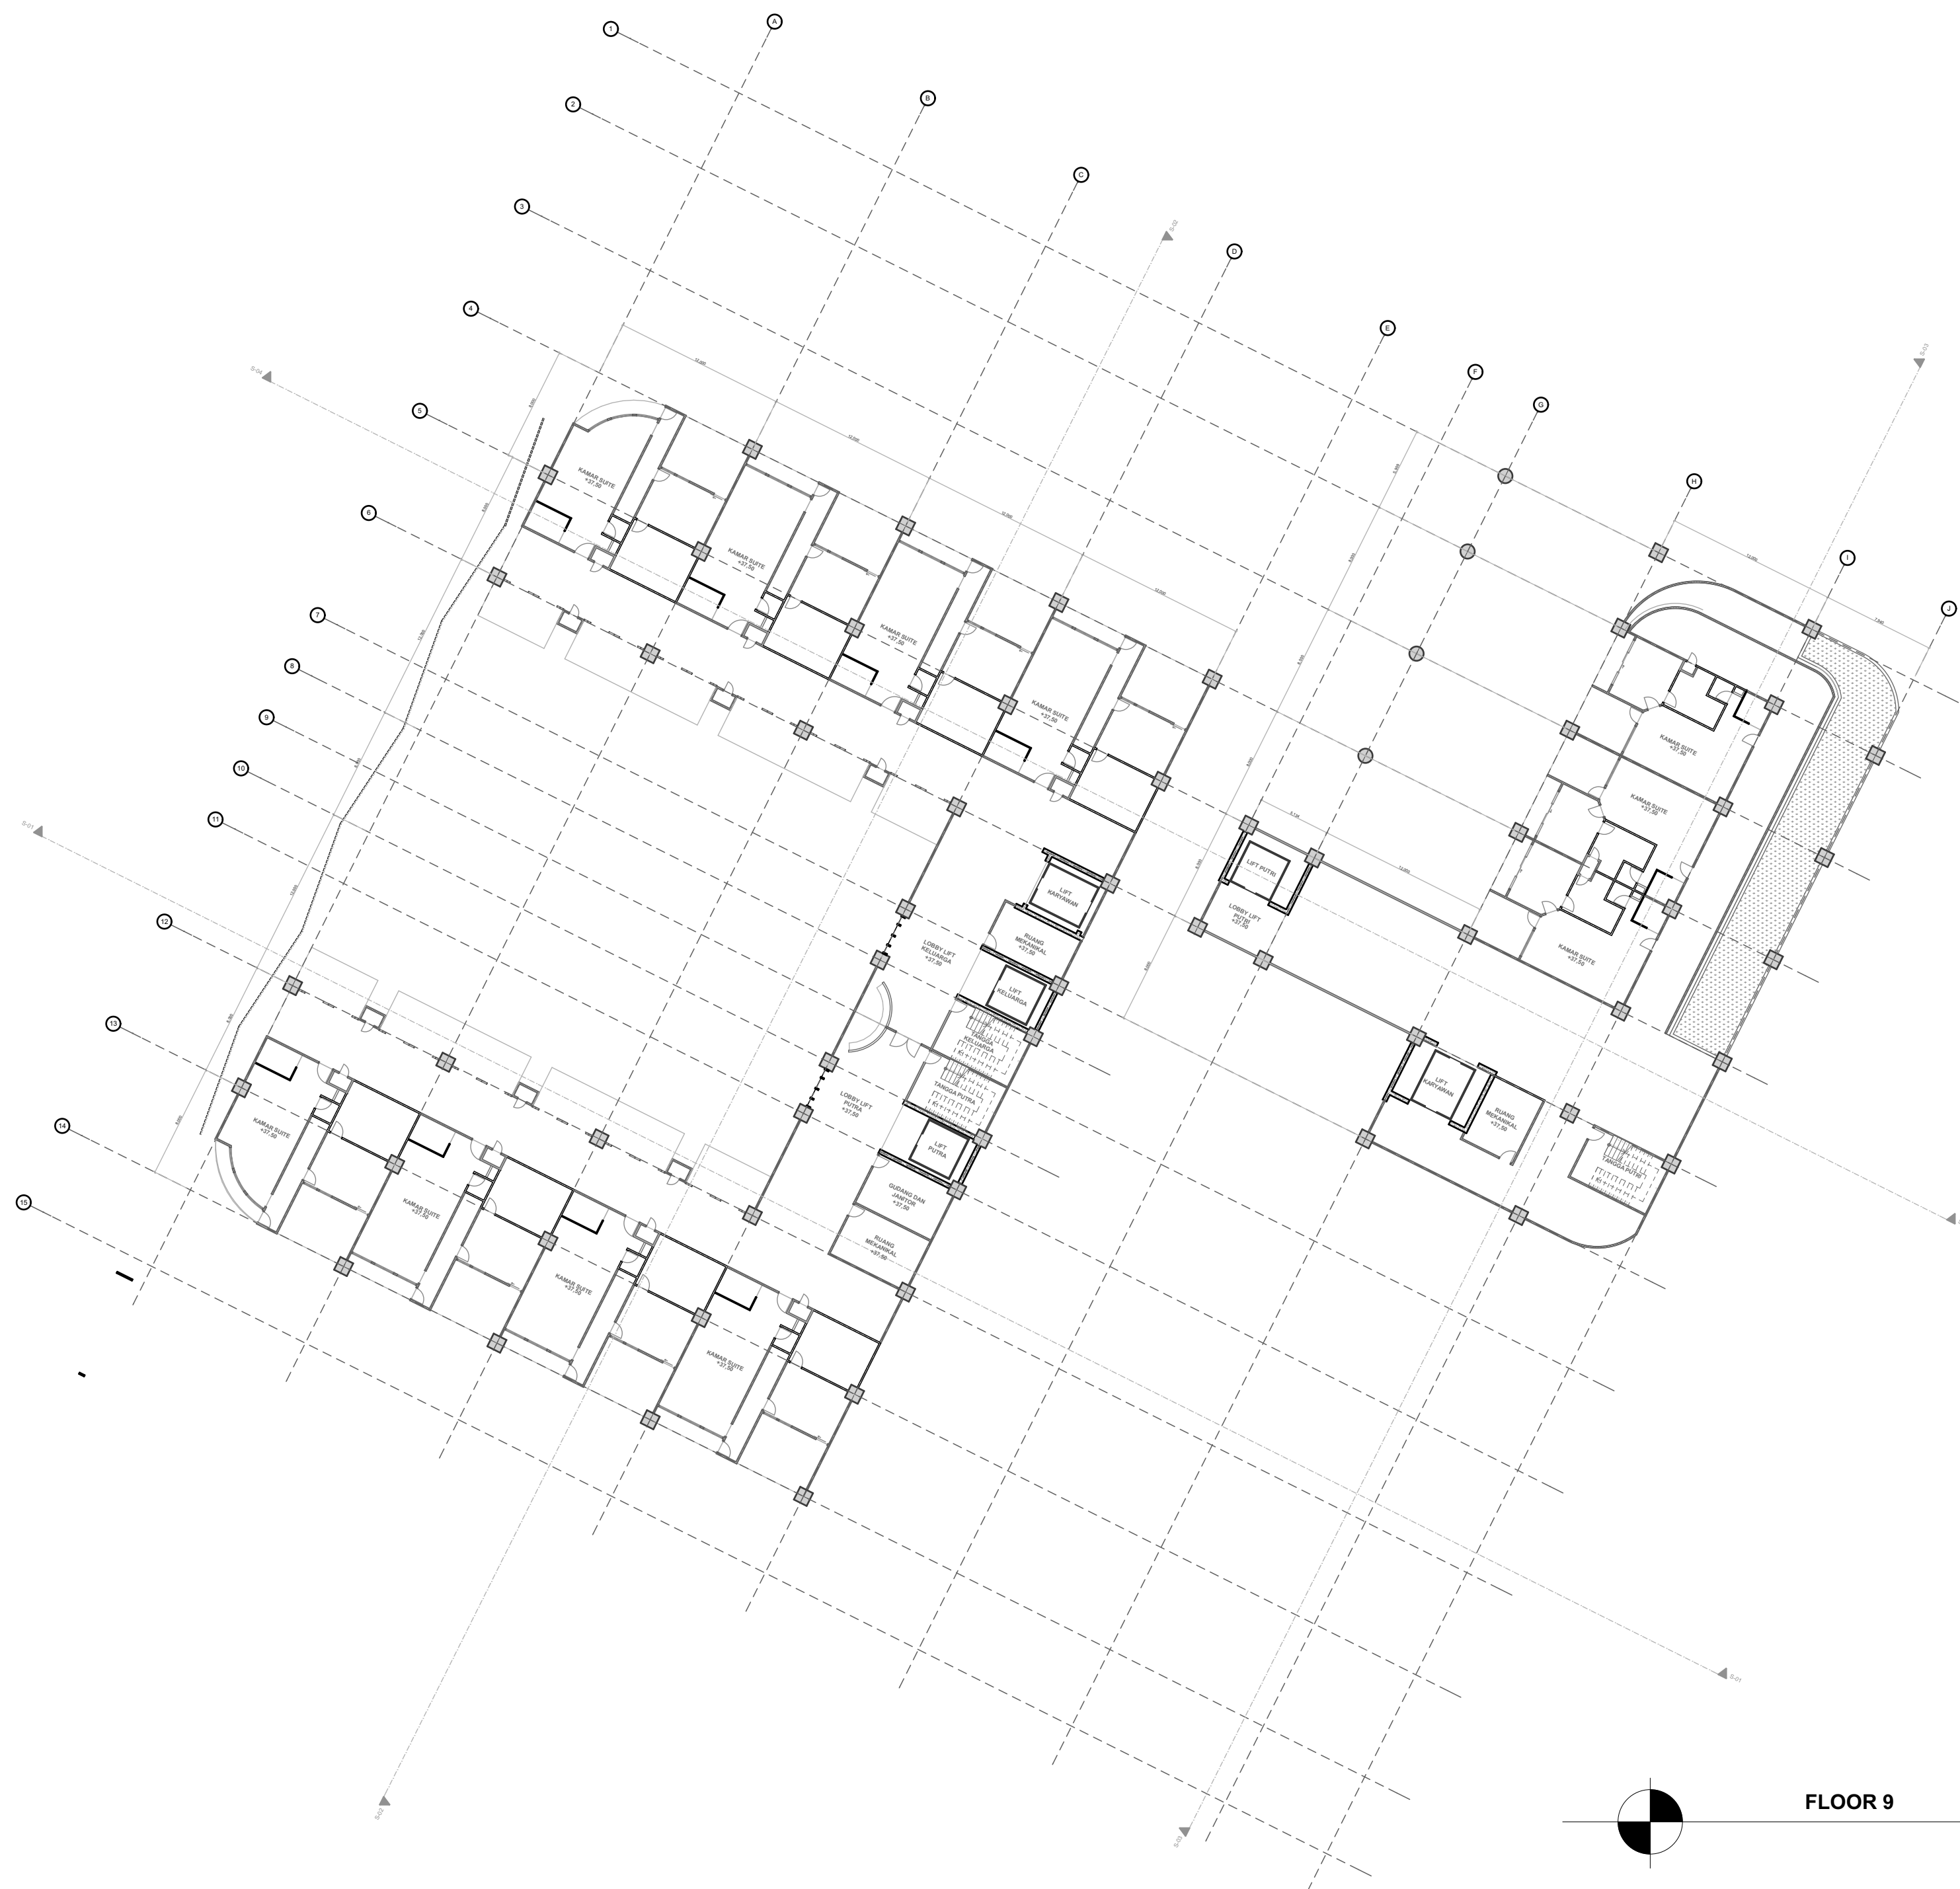



DEPARTEMET OF ARCHITECTURE

FACULTY OF CIVIL ENGINEERING AND PLANNING
ISLAMIC UNIVERSITY OF INDONESIA

BACHELOR FINAL PROJECT
SYARIAH GARDEN HOTEL DI JALAN KALIURANG KM 5,5

STUDENT IDENTITY

NAME M FIKRI HIDAYAT

NUMBER 14512133

LECTURE 1

Ir. MUHAMMAD IFTIRONI, MLA.

LECTURE 2

Ir. WIRYONO RAHARDJO, M.Arch.

DRAWING TITLE

ROOF TOP

SCALE

1:350

PAGE NO TOTAL PAGE

NOTE

ORIENTATION

