



DEPARTEMET OF ARCHITECTURE

FACULTY OF CIVIL ENGINEERING AND PLANNING
ISLAMIC UNIVERSITY OF INDONESIA

BACHELOR FINAL PROJECT
SYARI'AH GARDEN
HOTEL DI JALAN
KALIURANG KM 5,5

STUDENT IDENTITY

NAME M FIKRI HIDAYAT

NUMBER 14512133

LECTURE 1

Ir. MUHAMMAD
IFTIRONI, MLA.

LECTURE 2

Ir. WIRYONO
RAHARDJO, M.Arch.

DRAWING TITLE

POTONGAN S-01




SCALE

1:250

PAGE NO TOTAL PAGE

NOTE

ORIENTATION

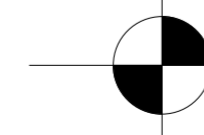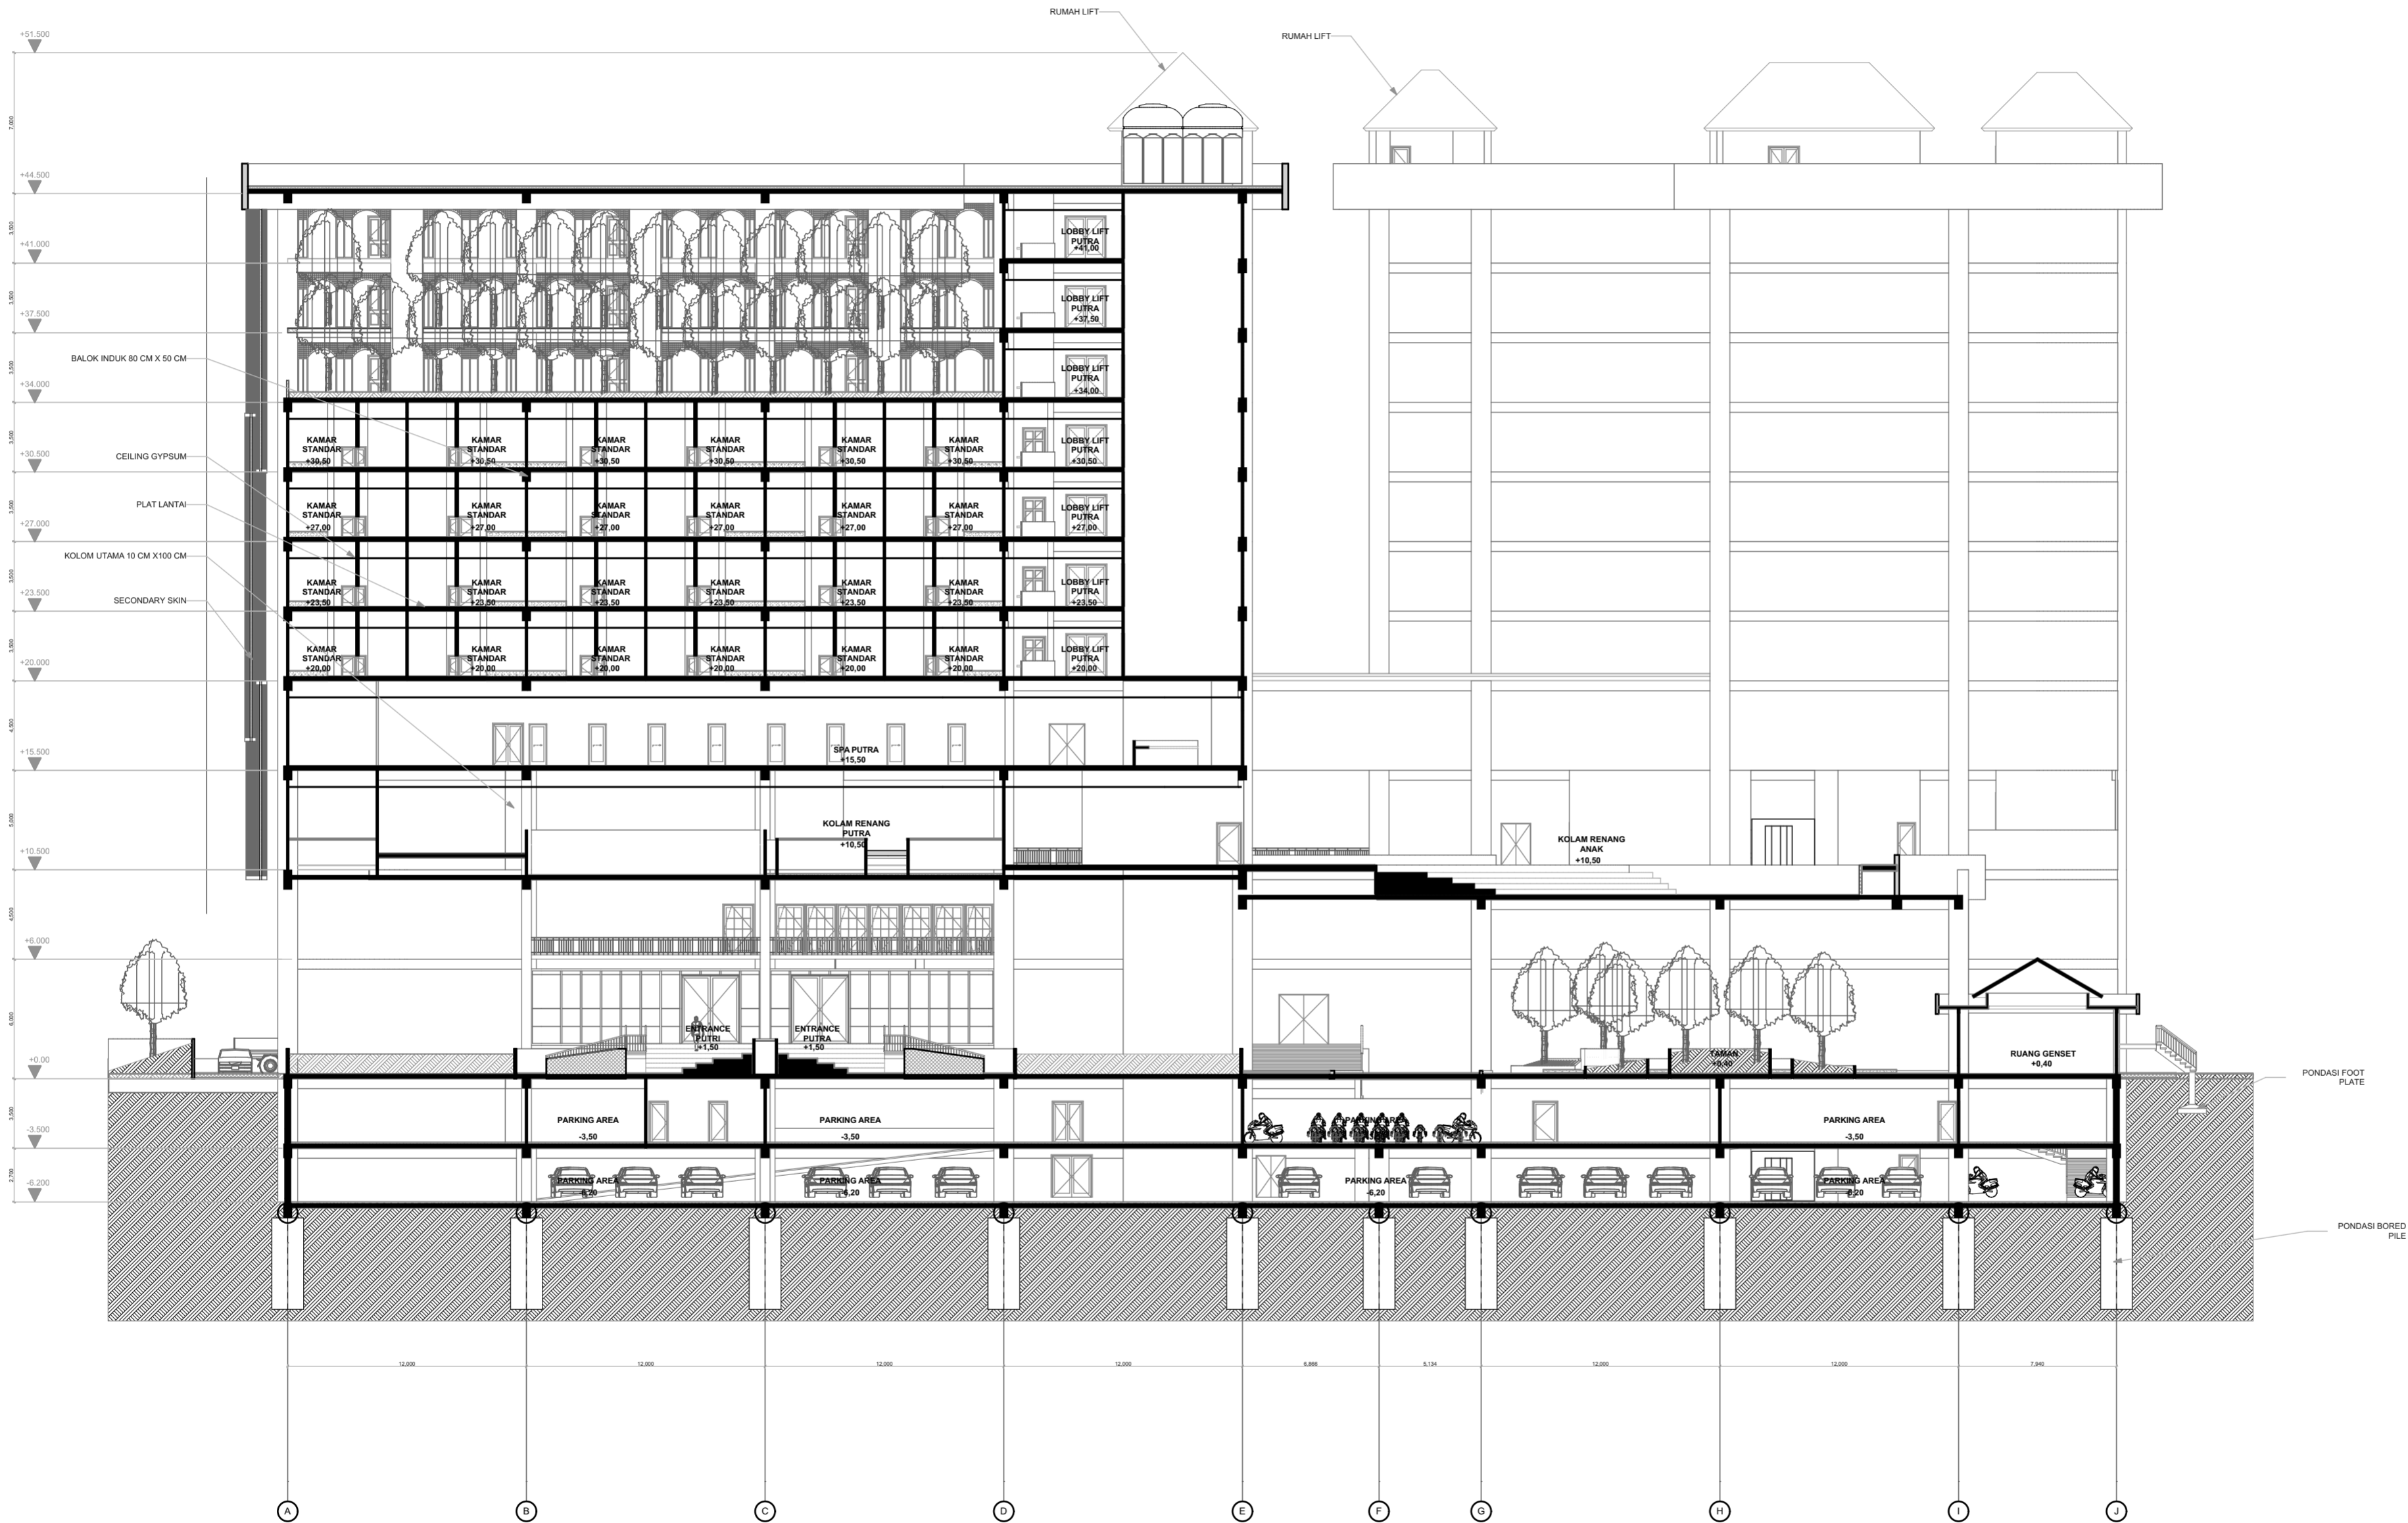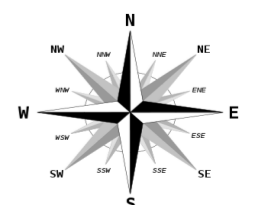

POTONGAN S-01

1:250



DEPARTEMET OF ARCHITECTURE

FACULTY OF CIVIL ENGINEERING AND PLANNING
ISLAMIC UNIVERSITY OF INDONESIA

BACHELOR FINAL PROJECT
SYARI'AH GARDEN
HOTEL DI JALAN
KALIURANG KM 5,5

STUDENT IDENTITY

NAME M FIKRI HIDAYAT

NUMBER 14512133

LECTURE 1

Ir. MUHAMMAD
IFTIRONI, MLA.

LECTURE 2

Ir. WIRYONO
RAHARDJO, M.Arch.

DRAWING TITLE

POTONGAN S-02




SCALE

1:250

PAGE NO TOTAL PAGE

NOTE

ORIENTATION

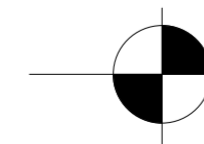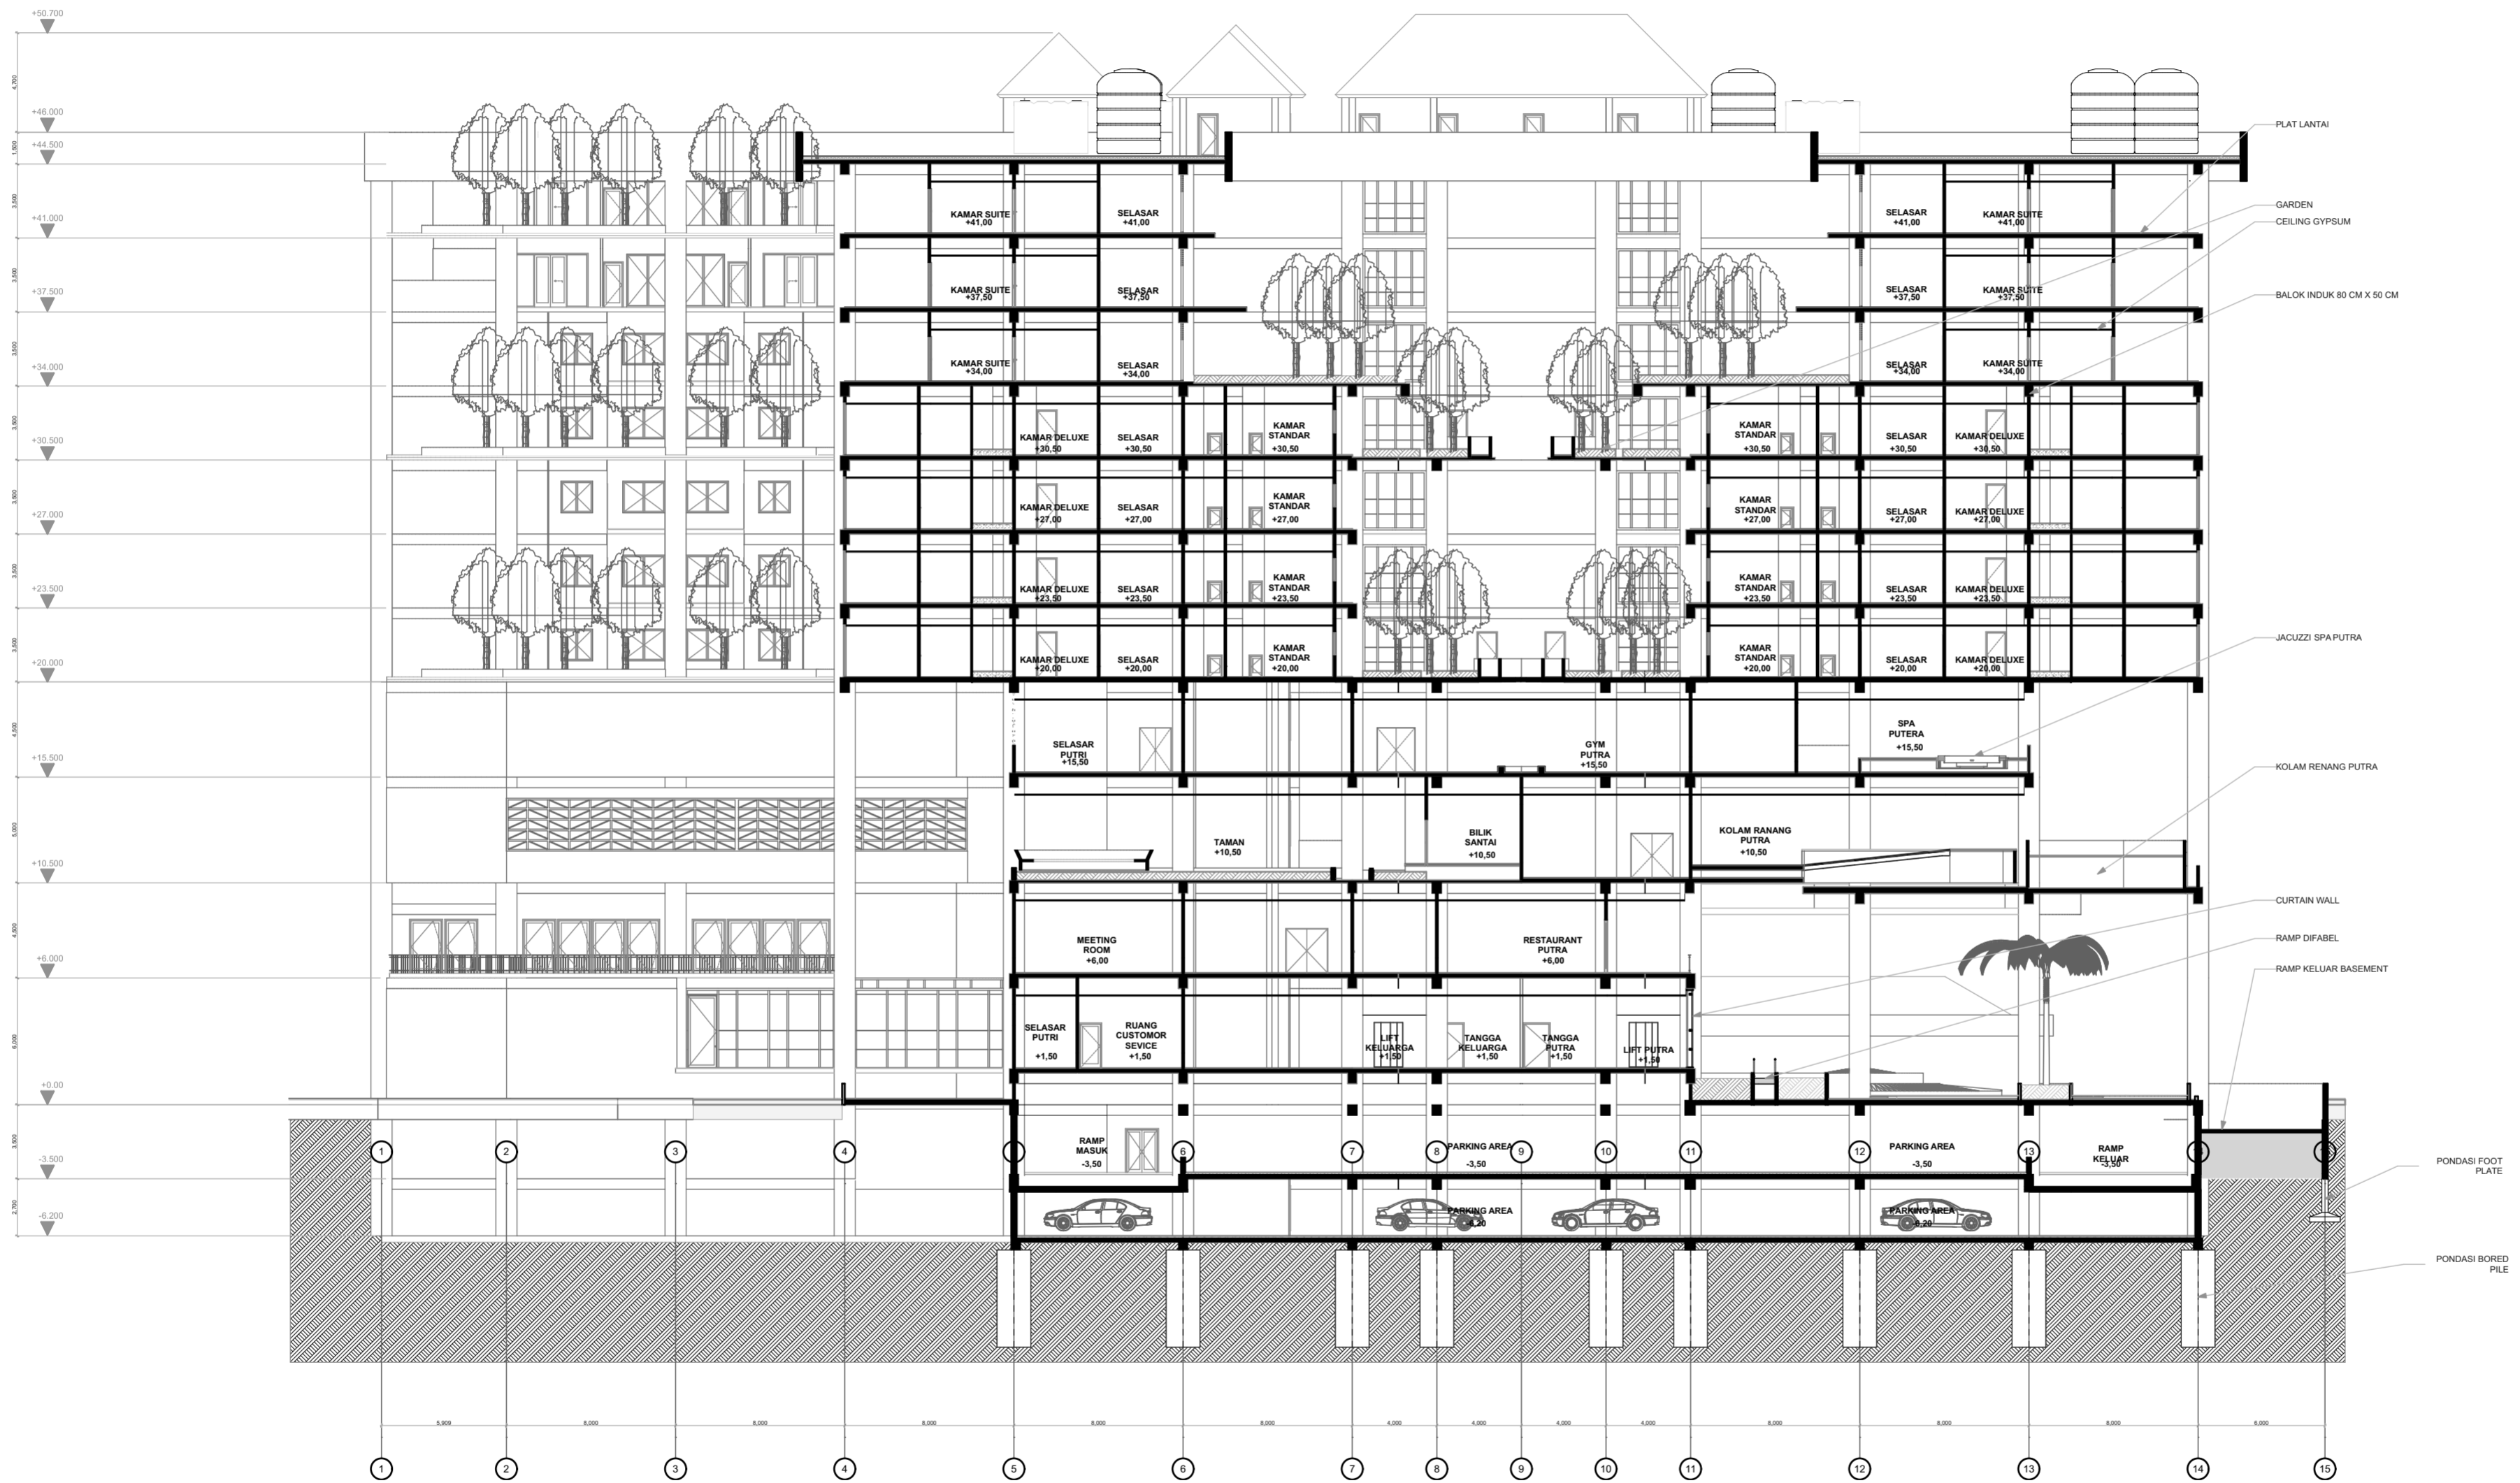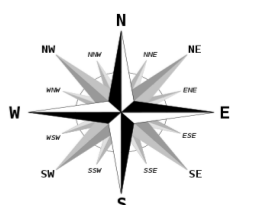

POTONGAN S-02

1:250



DEPARTEMET OF ARCHITECTURE

FACULTY OF CIVIL ENGINEERING AND PLANNING
ISLAMIC UNIVERSITY OF INDONESIA

BACHELOR FINAL PROJECT
SYARI'AH GARDEN HOTEL DI JALAN KALIURANG KM 5,5

STUDENT IDENTITY

NAME M FIKRI HIDAYAT

NUMBER 14512133

LECTURE 1

Ir. MUHAMMAD IFTIRONI, MLA.

LECTURE 2

Ir. WIRYONO RAHARDJO, M.Arch.

DRAWING TITLE

POTONGAN S-03




SCALE

1:250

PAGE NO TOTAL PAGE

NOTE

ORIENTATION

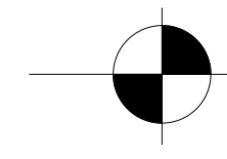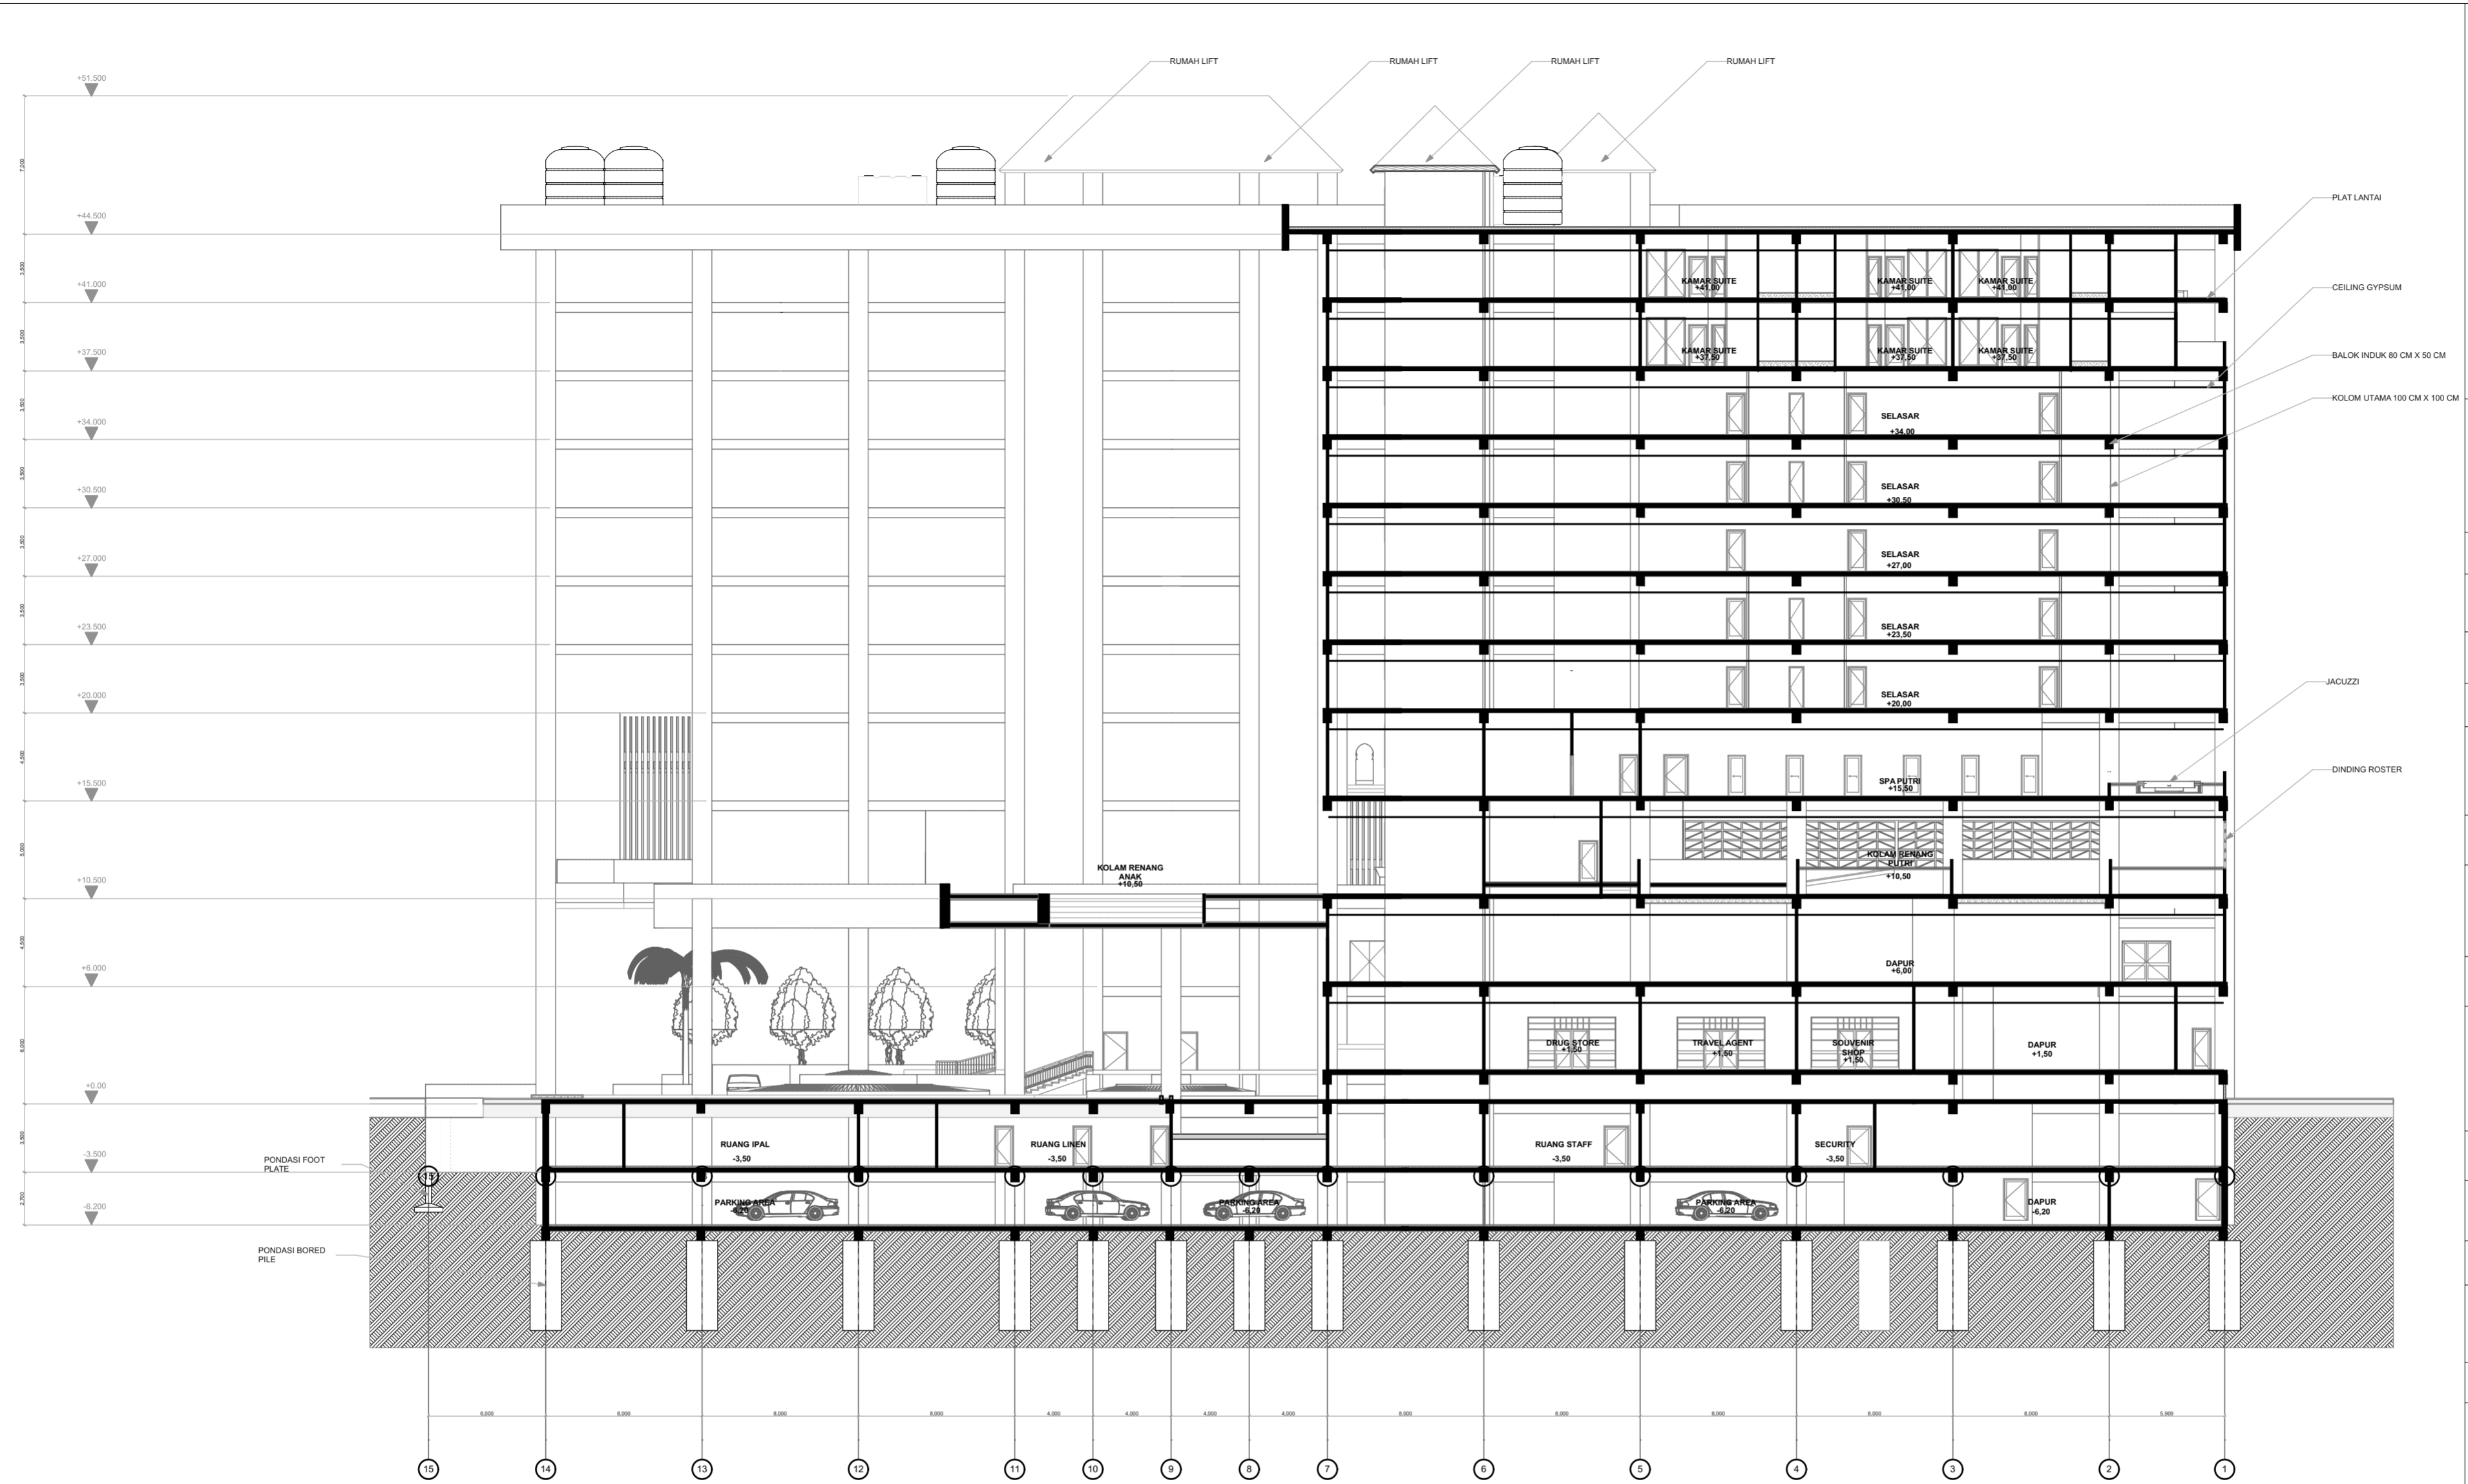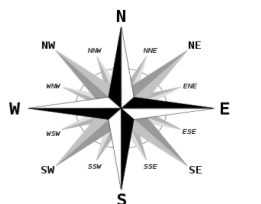

POTONGAN S-03

1:250



DEPARTEMET OF ARCHITECTURE

FACULTY OF CIVIL ENGINEERING AND PLANNING
ISLAMIC UNIVERSITY OF INDONESIA

BACHELOR FINAL PROJECT
SYARI'AH GARDEN HOTEL DI JALAN KALIURANG KM 5,5

STUDENT IDENTITY

NAME M FIKRI HIDAYAT

NUMBER 14512133

LECTURE 1

Ir. MUHAMMAD IFTIRONI, M.LA.

LECTURE 2

Ir. WIRYONO RAHARDJO, M.Arch.

DRAWING TITLE

POTONGAN S-04




SCALE

1:250

PAGE NO TOTAL PAGE

NOTE

ORIENTATION

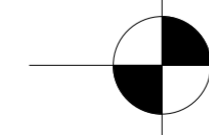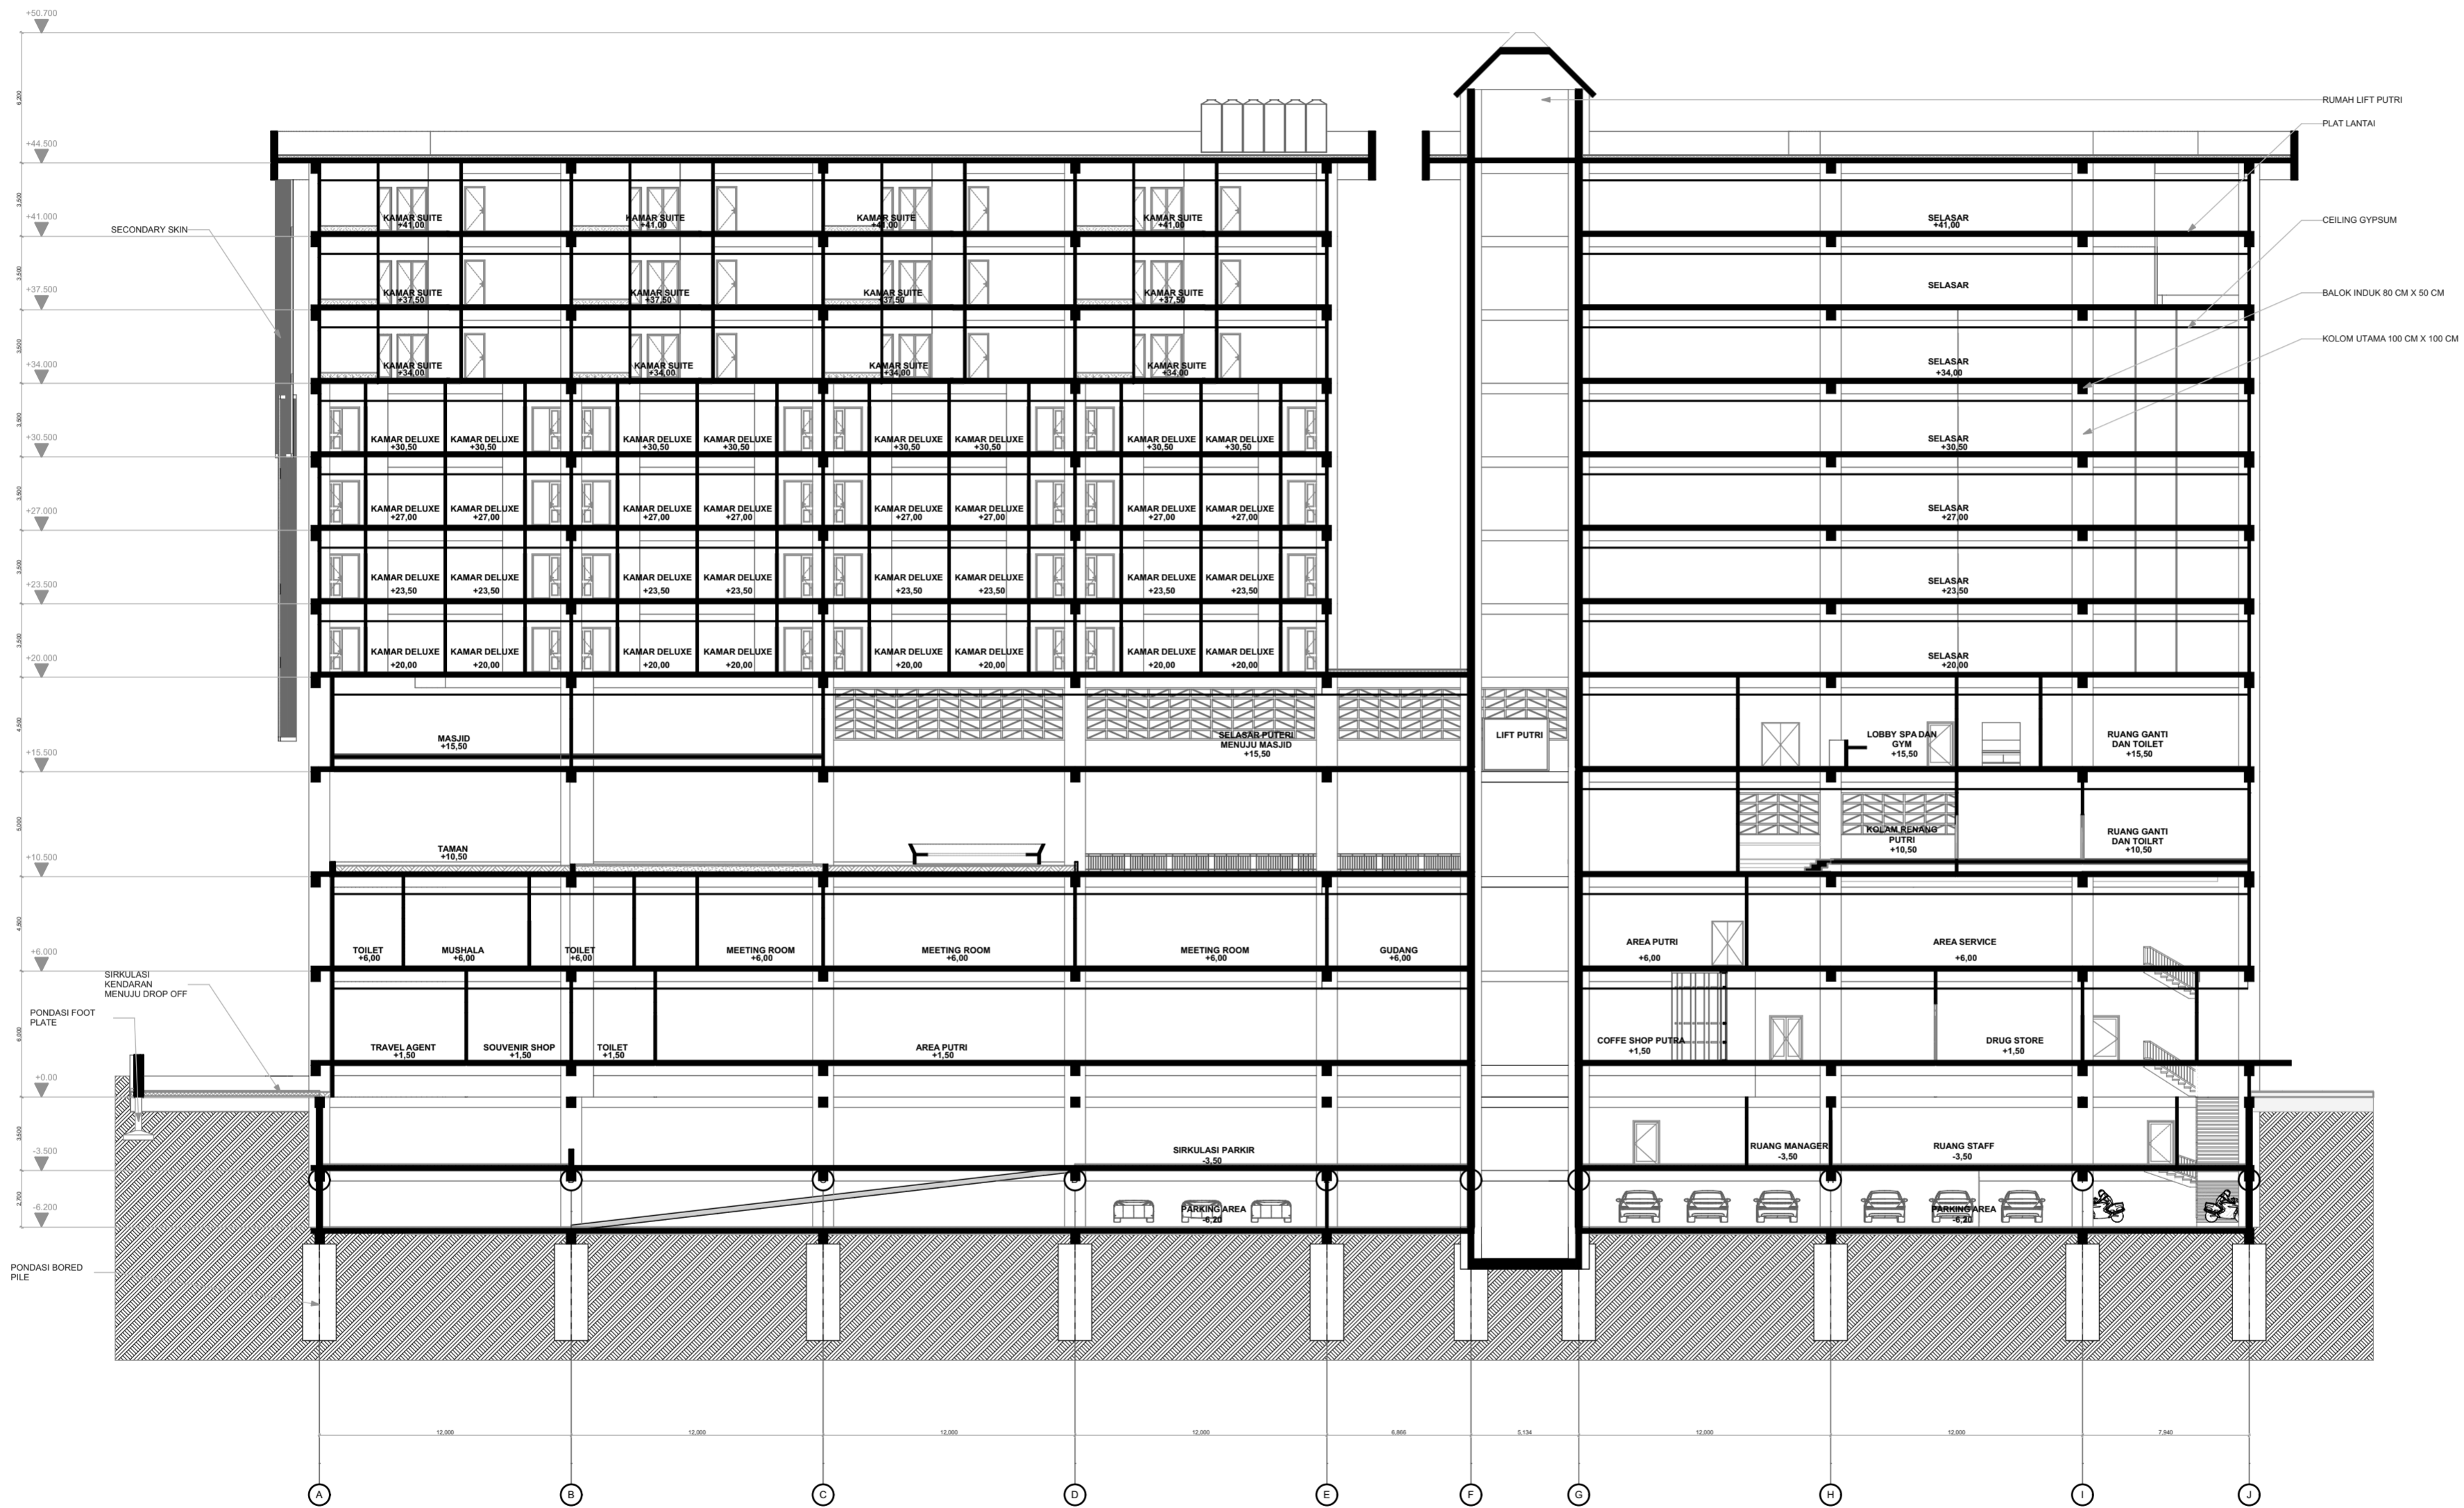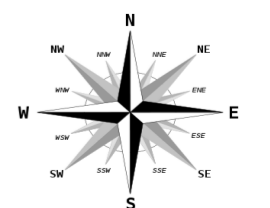

POTONGAN S-04

1:250