

DEPARTEMET OF ARCHITECTURE

FACULTY OF CIVIL ENGINEERING AND PLANNING
ISLAMIC UNIVERSITY OF INDONESIA

BACHELOR FINAL PROJECT
SYARIAH GARDEN
HOTEL DI JALAN
KALIURANG KM 5,5

STUDENT IDENTITY

NAME M FIKRI HIDAYAT

NUMBER 14512133

LECTURE 1

Ir. MUHAMMAD
IFTIRONI, MLA.

LECTURE 2

Ir. WIRYONO
RAHARDJO, M.Arch.

DRAWING TITLE

SKEMA PEMISAHAN
AKSES PUTRA, PUTRI
DAN KELUARGA

SCALE



1:350

PAGE NO TOTAL PAGE

NOTE


- AREA PUTRI
- AREA PUTRA DAN KELUARGA
- ALUR MASUK PUTRI
- ALUR MASUK KELUARGA
- ALUR MASUK PUTRA

ORIENTATION

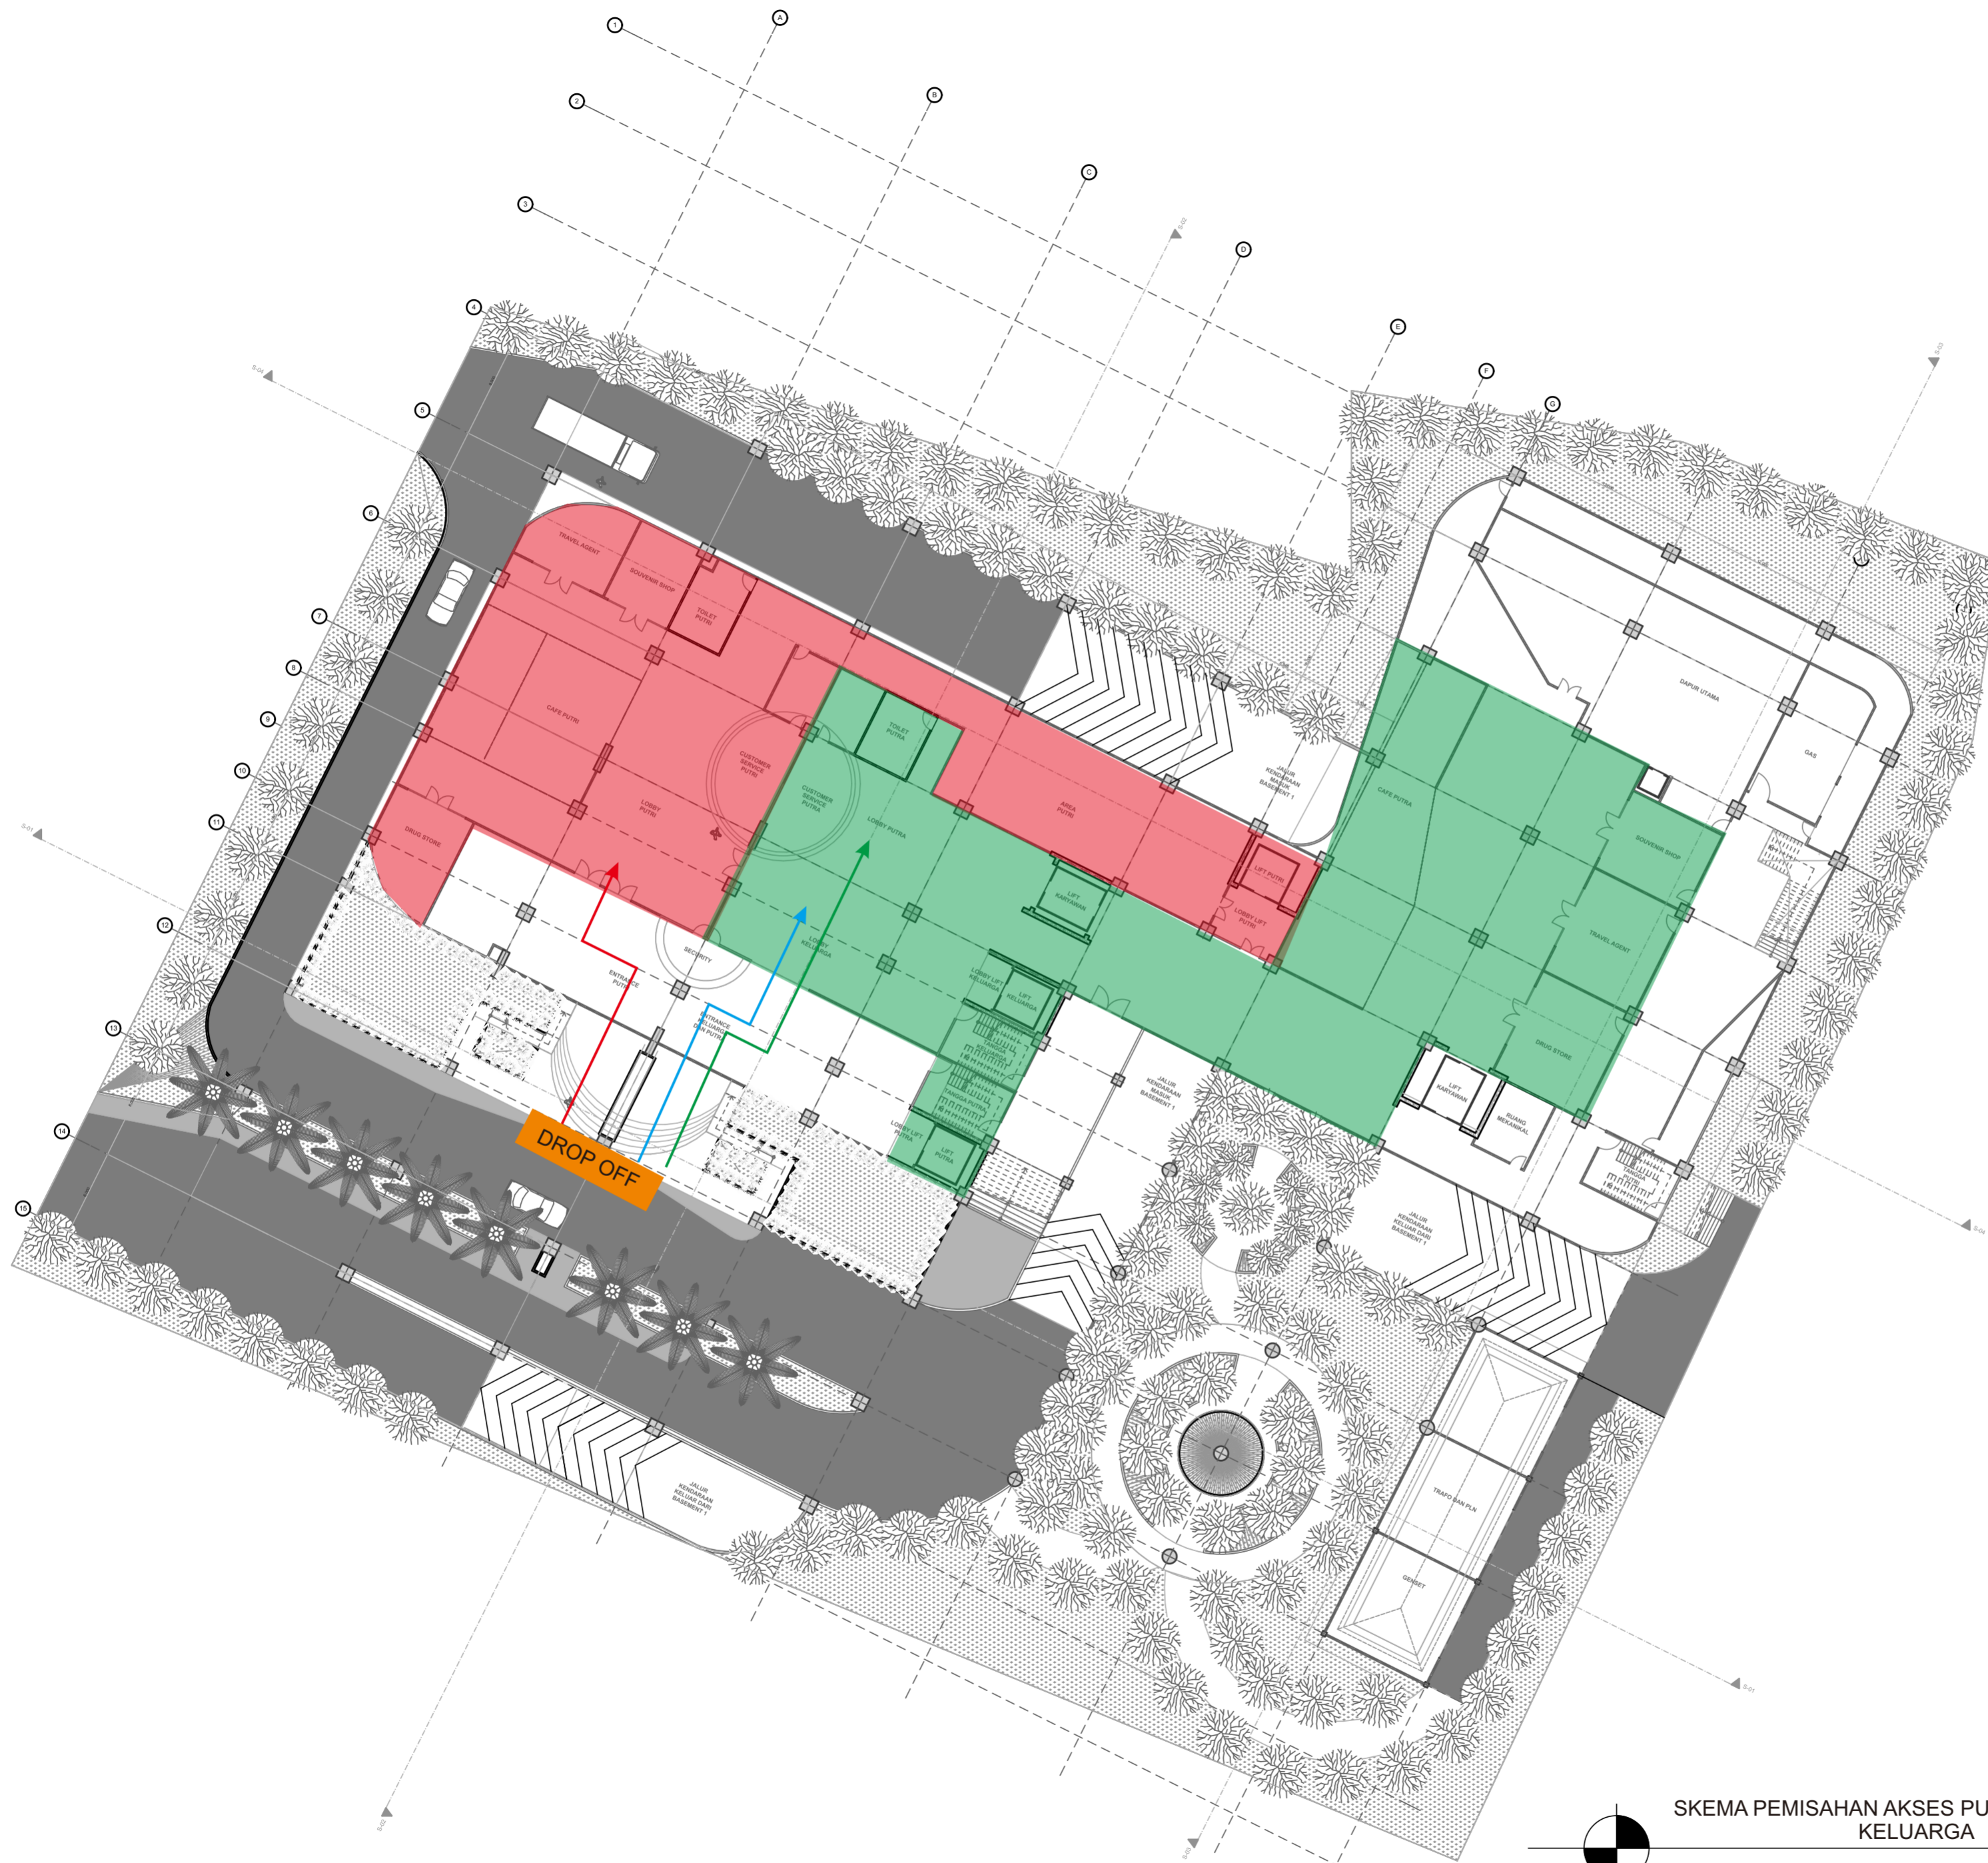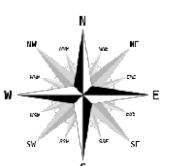

SKEMA PEMISAHAN AKSES PUTRA, PUTRI DAN KELUARGA

1:350

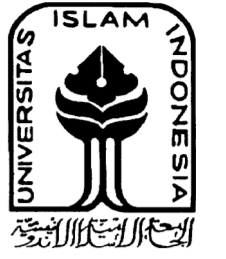

DEPARTEMET OF ARCHITECTURE

FACULTY OF CIVIL ENGINEERING AND PLANNING
ISLAMIC UNIVERSITY OF INDONESIA

BACHELOR FINAL PROJECT
SYARIAH GARDEN
HOTEL DI JALAN
KALIURANG KM 5,5

STUDENT IDENTITY

NAME M FIKRI HIDAYAT

NUMBER 14512133

LECTURE 1

Ir. MUHAMMAD
IFTIRONI, MLA.

LECTURE 2

Ir. WIRYONO
RAHARDJO, M.Arch.

DRAWING TITLE

SKEMA PEMISAHAN
AKSES PUTRA, PUTRI
DAN KELUARGA

SCALE




1:350

PAGE NO TOTAL PAGE

NOTE

- AREA PUTRI
- AREA PUTRA DAN KELUARGA
- ALUR MASUK PUTRI
- ALUR MASUK KELUARGA
- ALUR MASUK PUTRA

ORIENTATION

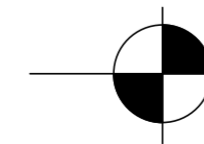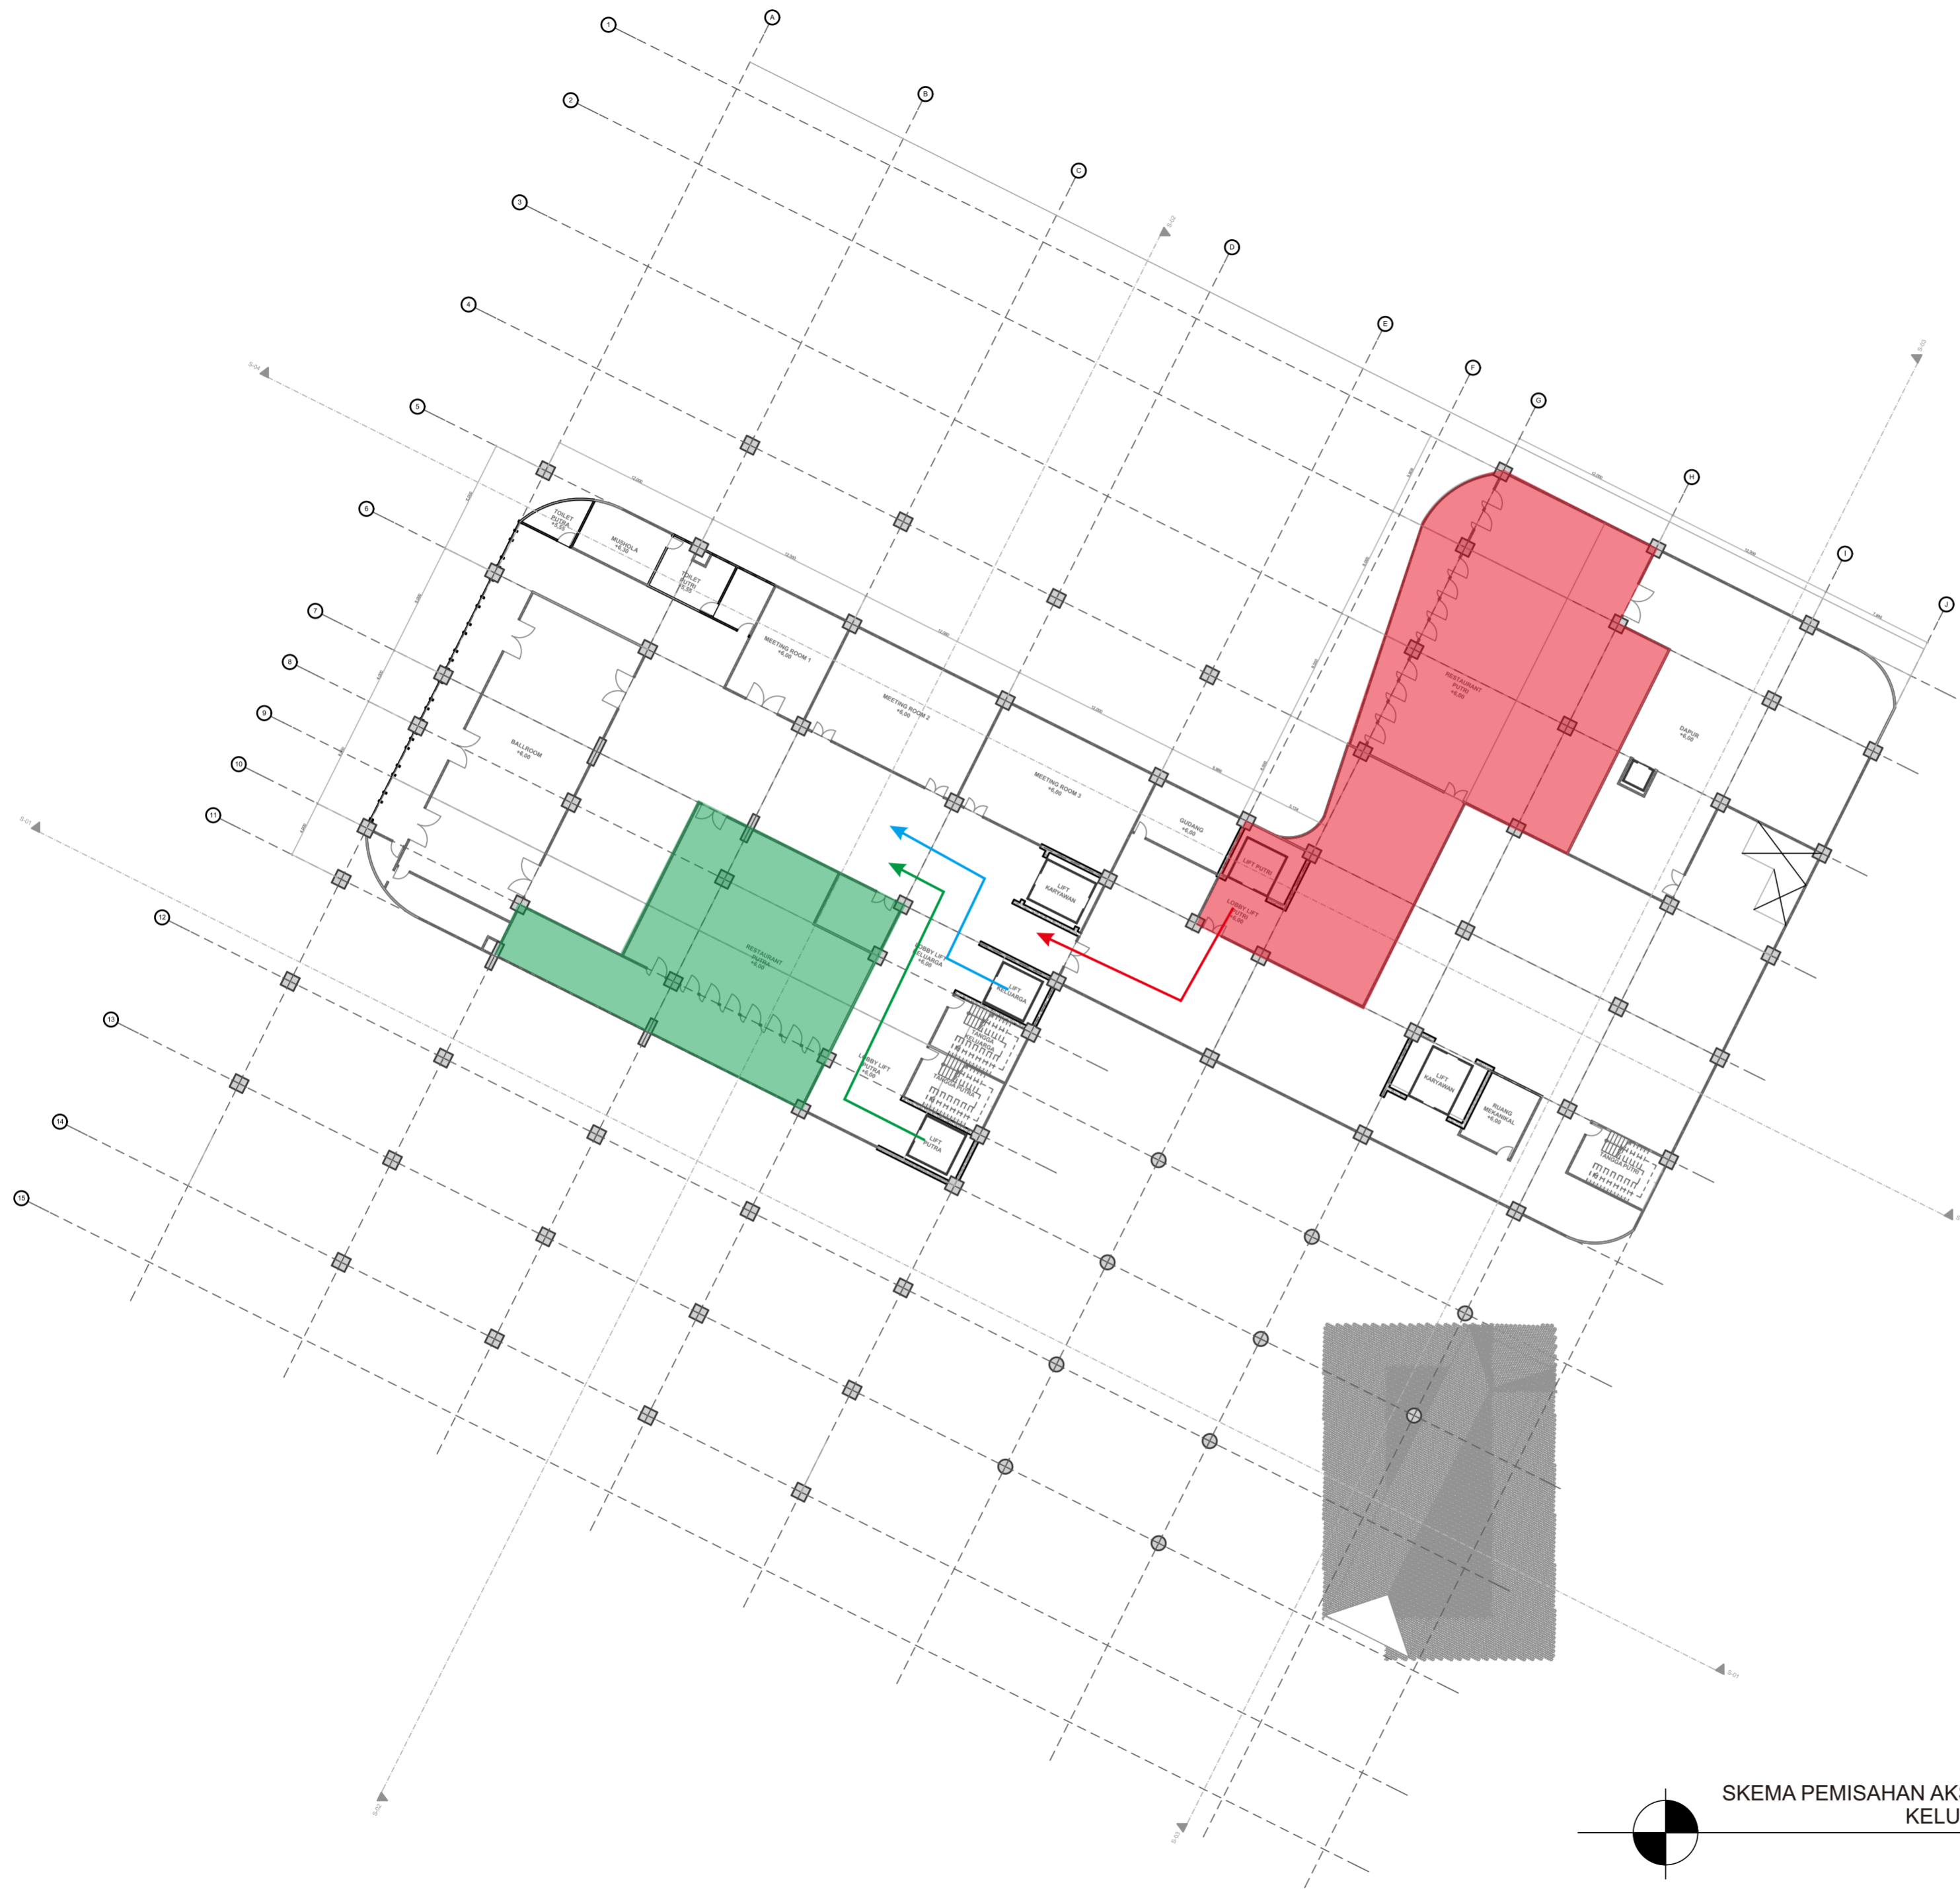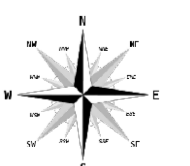

SKEMA PEMISAHAN AKSES PUTRA, PUTRI DAN KELUARGA

1:350



DEPARTEMET OF ARCHITECTURE

FACULTY OF CIVIL ENGINEERING AND PLANNING
ISLAMIC UNIVERSITY OF INDONESIA

BACHELOR FINAL PROJECT
SYARIAH GARDEN HOTEL DI JALAN KALIURANG KM 5,5

STUDENT IDENTITY

NAME M FIKRI HIDAYAT

NUMBER 14512133

LECTURE 1

Ir. MUHAMMAD IFTIRONI, MLA.

LECTURE 2

Ir. WIRYONO RAHARDJO, M.Arch.

DRAWING TITLE

SKEMA PEMISAHAN AKSES PUTRA, PUTRI DAN KELUARGA



SCALE

PAGE NO TOTAL PAGE


NOTE

- AREA PUTRI
- AREA KELUARGA
- AREA PUTRA

ORIENTATION

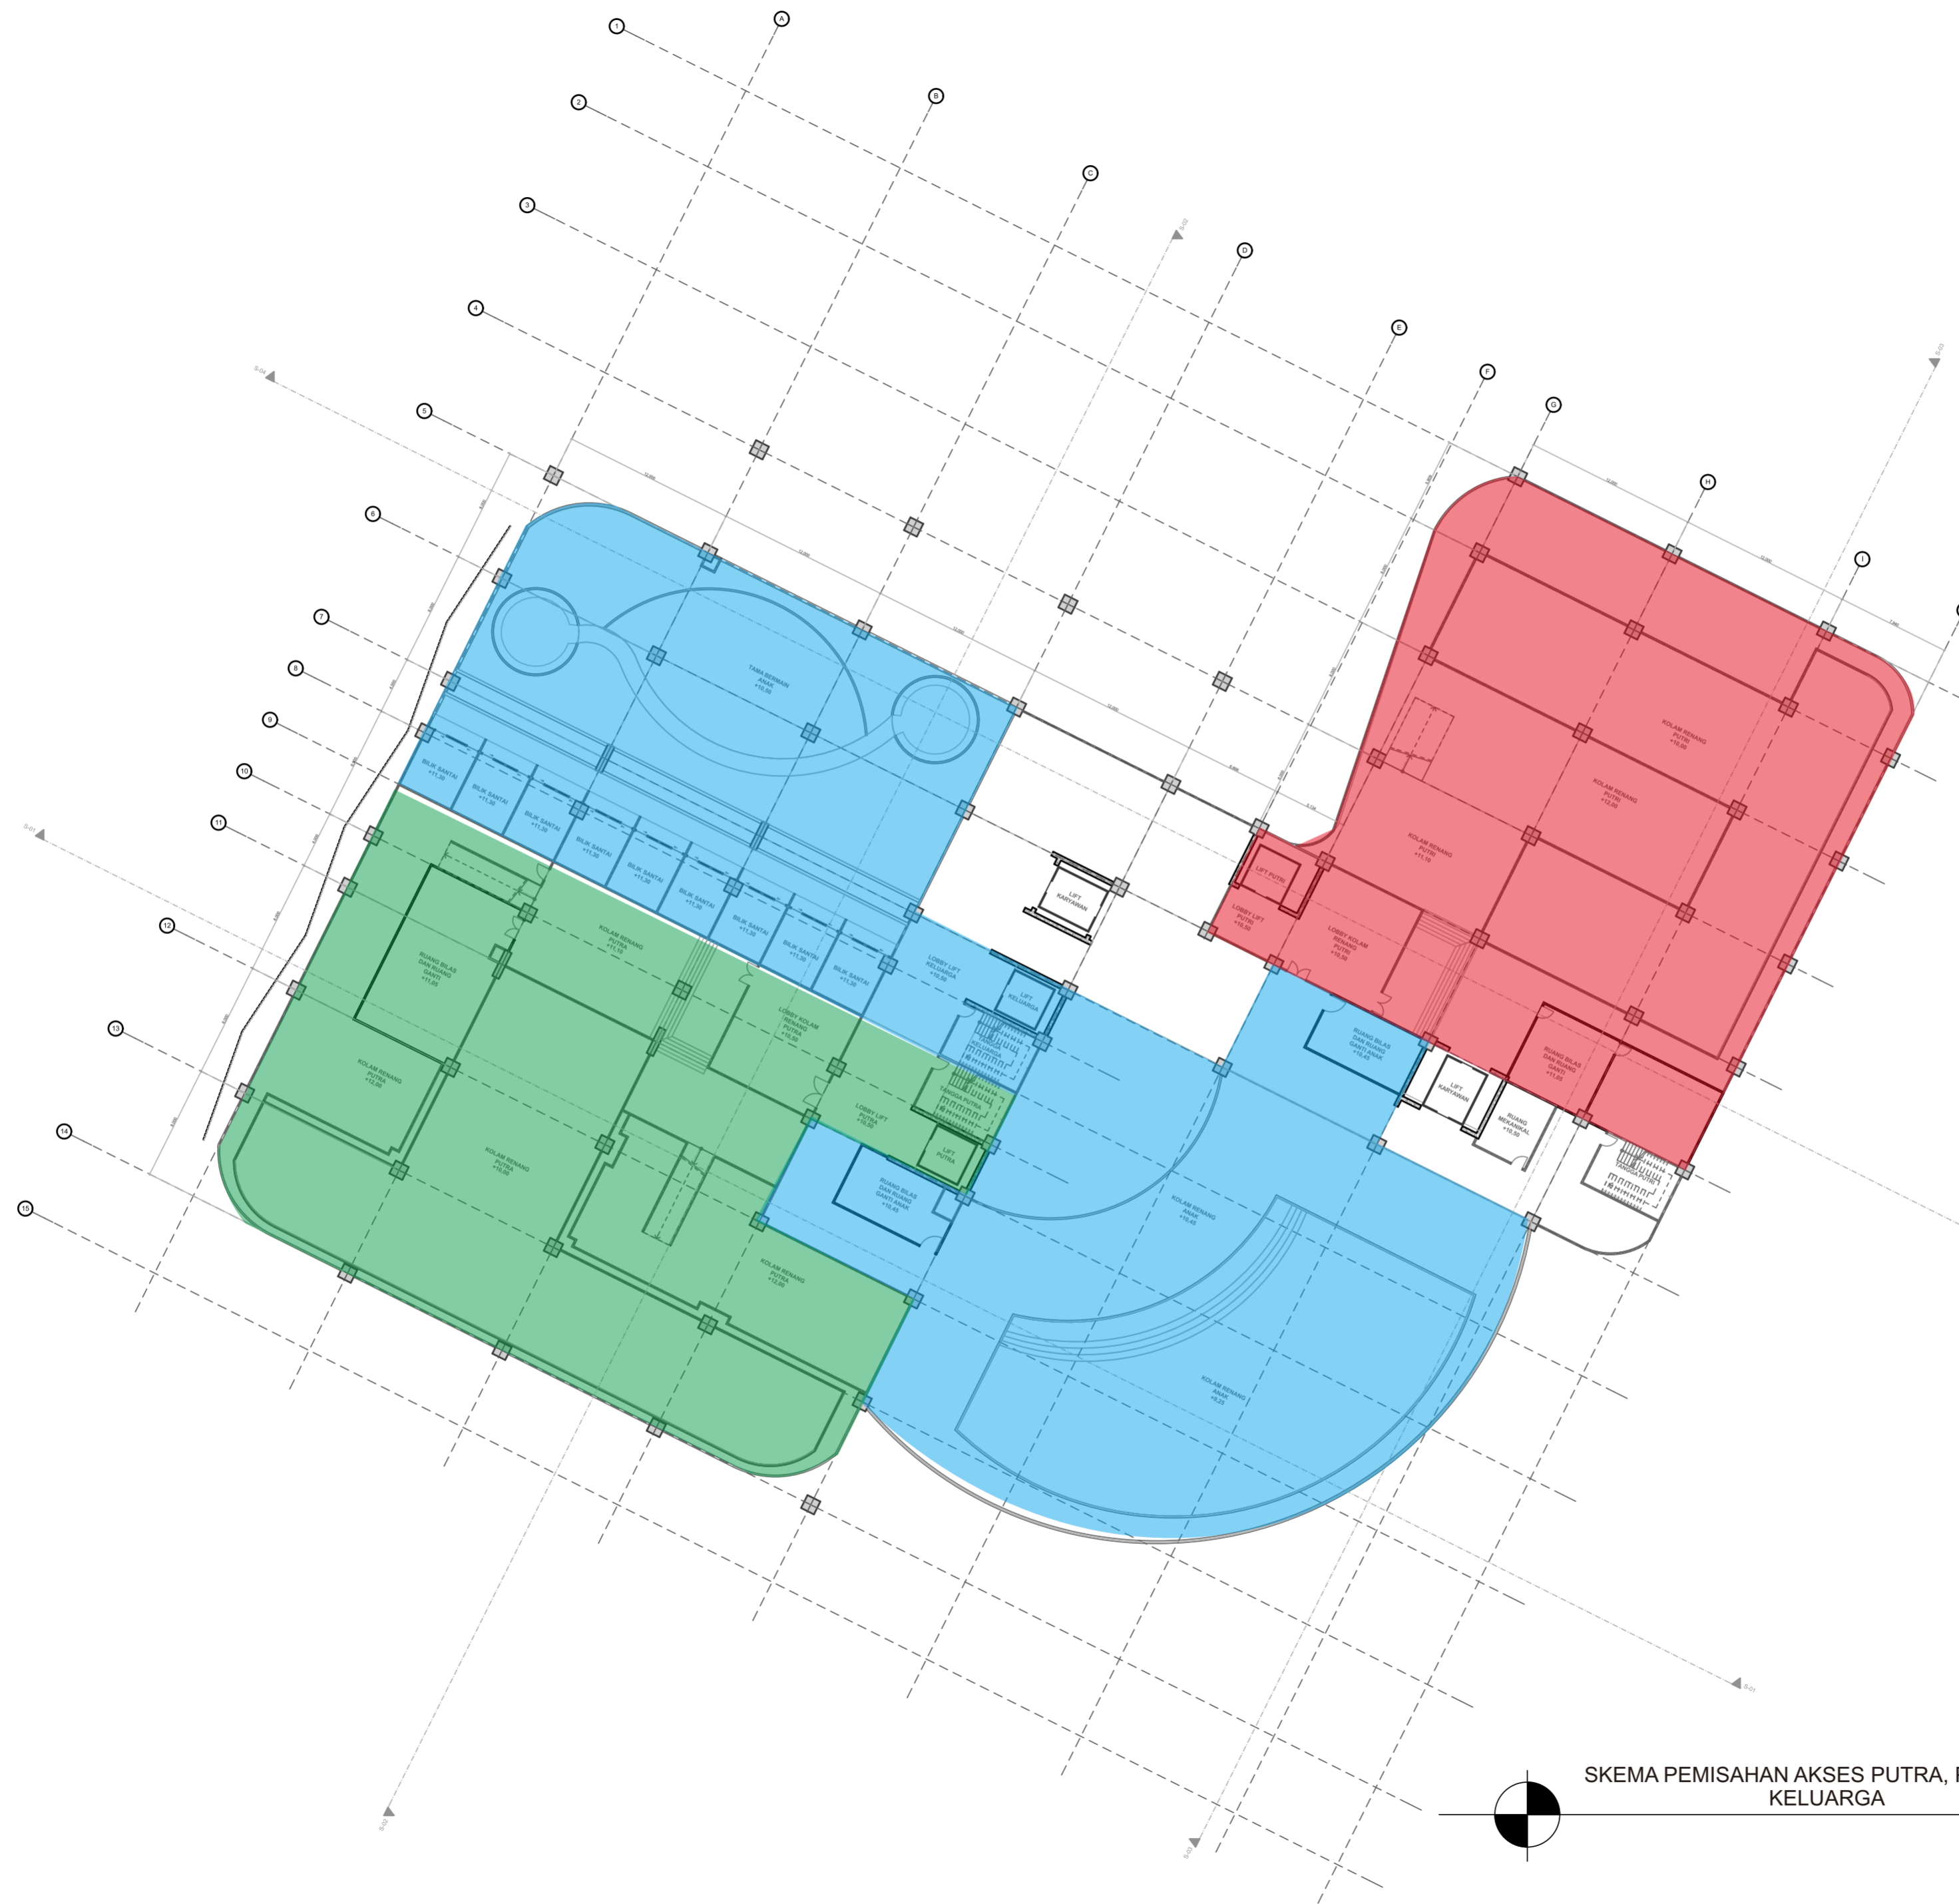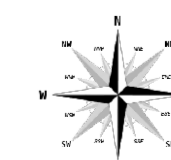

SKEMA PEMISAHAN AKSES PUTRA, PUTRI DAN KELUARGA

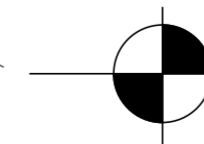



DEPARTEMET OF ARCHITECTURE

FACULTY OF CIVIL ENGINEERING AND PLANNING
ISLAMIC UNIVERSITY OF INDONESIA

BACHELOR FINAL PROJECT
SYARIAH GARDEN HOTEL DI JALAN KALIURANG KM 5,5

STUDENT IDENTITY

NAME M FIKRI HIDAYAT

NUMBER 14512133

LECTURE 1

Ir. MUHAMMAD IFTIRONI, M.LA.

LECTURE 2

Ir. WIRYONO RAHARDJO, M.Arch.

DRAWING TITLE

SKEMA PEMISAHAN AKSES PUTRA, PUTRI DAN KELUARGA

SCALE



1:350

PAGE NO TOTAL PAGE

NOTE

- AREA PUTRI
- AREA PUTRA DAN KELUARGA
- ALUR MASUK PUTRI
- ALUR MASUK KELUARGA
- ALUR MASUK PUTRA

ORIENTATION

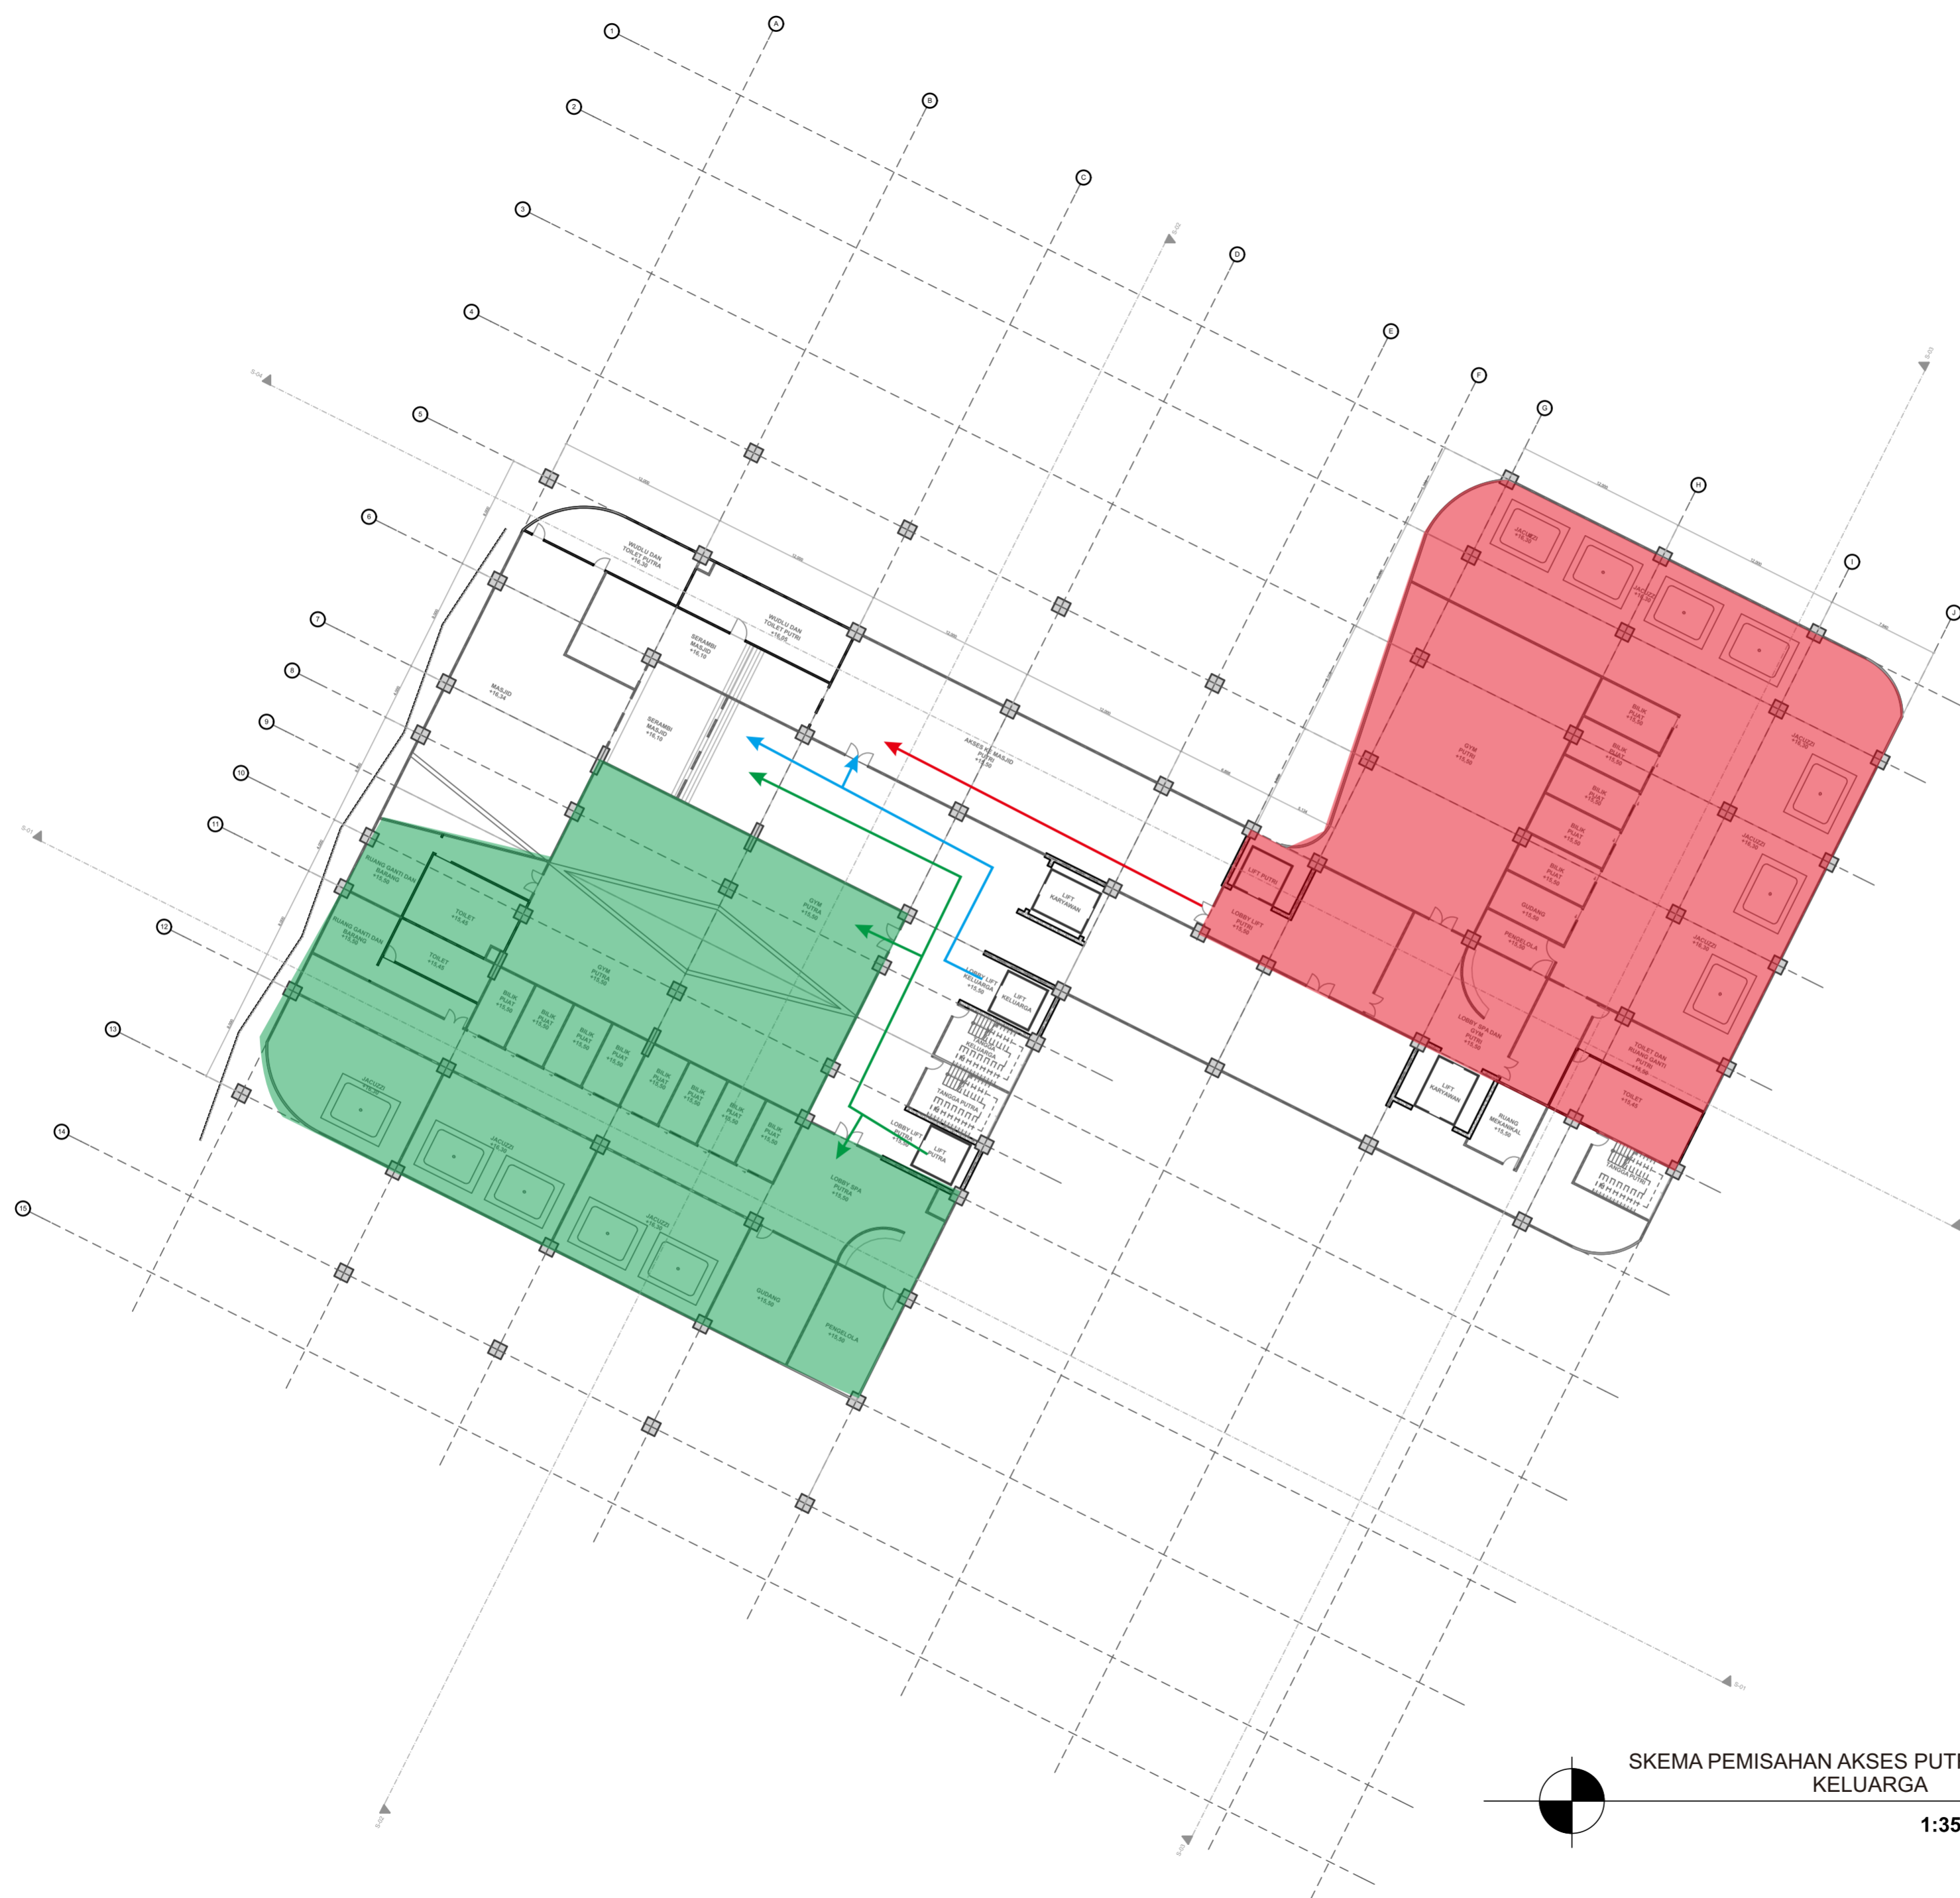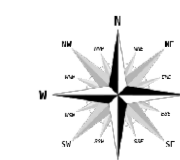

SKEMA PEMISAHAN AKSES PUTRA, PUTRI DAN KELUARGA

1:350



DEPARTEMET OF ARCHITECTURE

FACULTY OF CIVIL ENGINEERING AND PLANNING
ISLAMIC UNIVERSITY OF INDONESIA

BACHELOR FINAL PROJECT
SYARI'AH GARDEN HOTEL DI JALAN KALIURANG KM 5,5

STUDENT IDENTITY

NAME M FIKRI HIDAYAT

NUMBER 14512133

LECTURE 1

Ir. MUHAMMAD IFTIRONI, M.LA.

LECTURE 2

Ir. WIRYONO RAHARDJO, M.Arch.

DRAWING TITLE

SKEMA PEMISAHAN AKSES PUTRA, PUTRI DAN KELUARGA

SCALE



1:350

PAGE NO TOTAL PAGE

NOTE

- AREA PUTRI
- AREA KELUARGA
- AREA PUTRA

ORIENTATION

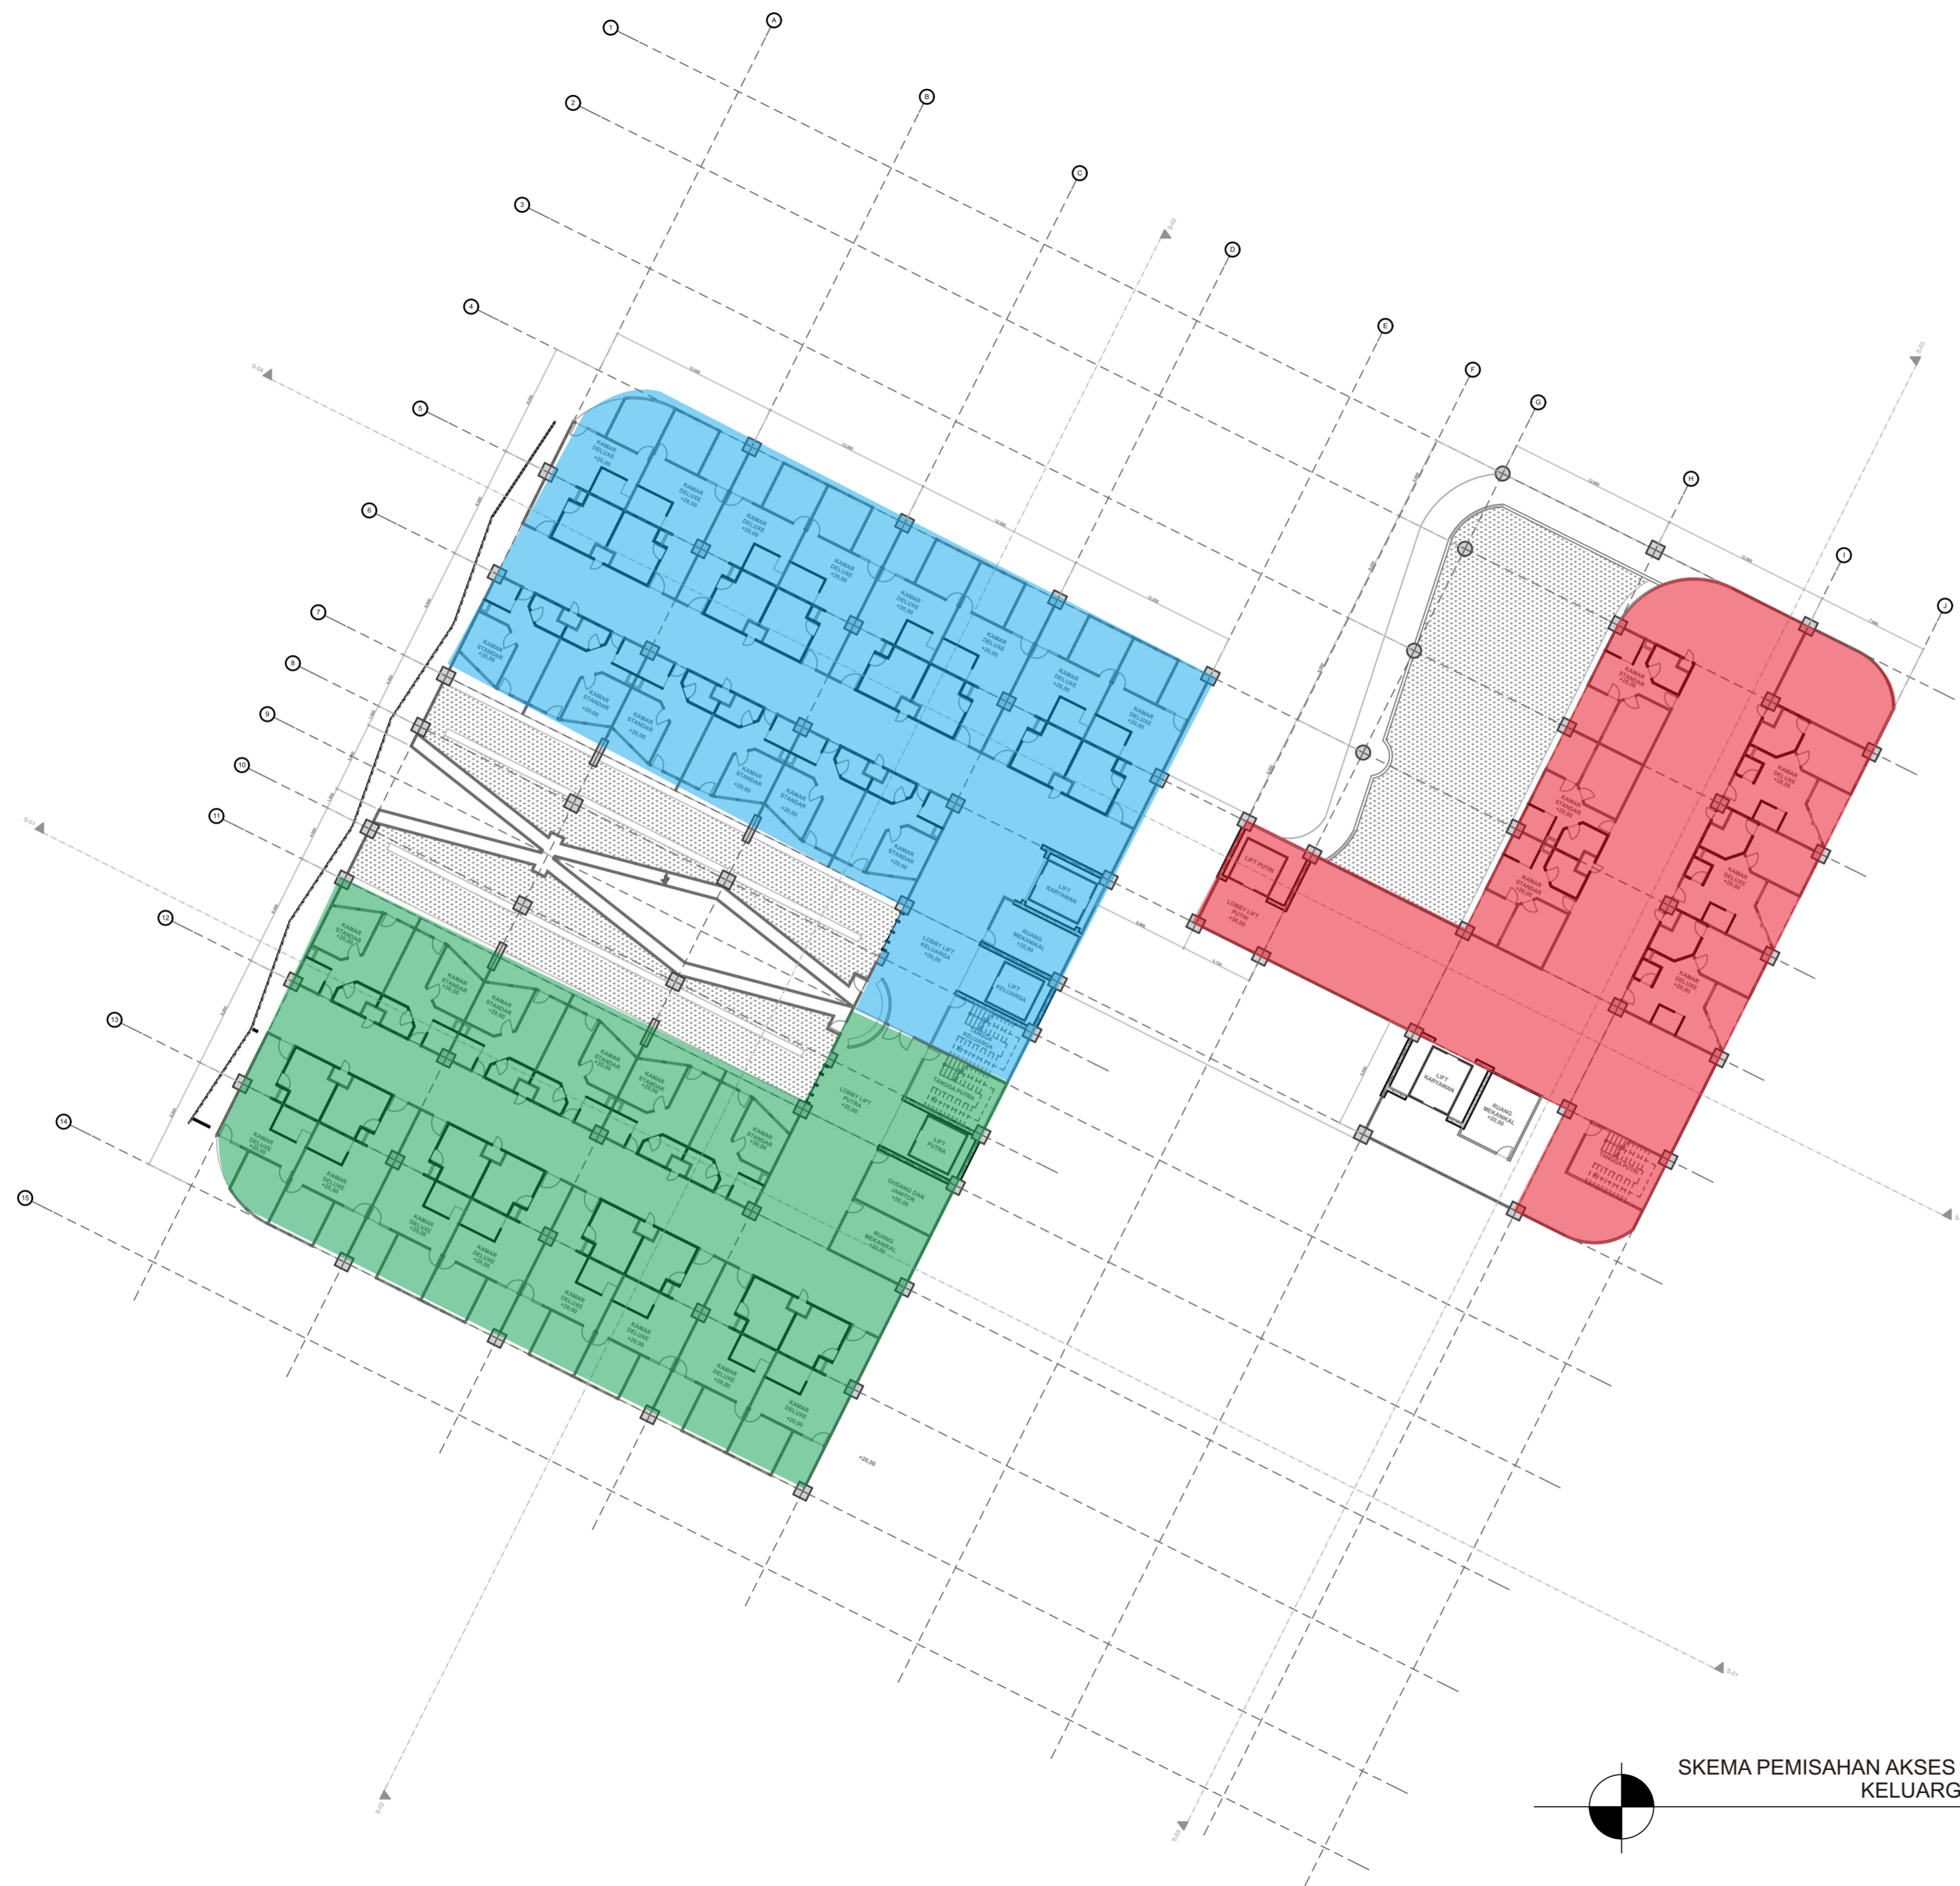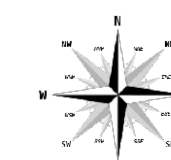

SKEMA PEMISAHAN AKSES PUTRA, PUTRI DAN KELUARGA
1:350