

DEPARTEMENT OF ARCHITECTURE

FACULTY OF CIVIL ENGINEERING AND PLANNING
ISLAMIC UNIVERSITY OF INDONESIA

BACHELOR FINAL PROJECT

RUMAH SUSUN
NGAMPILAN,
YOGYAKARTA

STUDENT IDENTITY

| | |
|------|------------------|
| NAME | DINA FEBRI YANTI |
|------|------------------|

| | |
|--------|----------|
| NUMBER | 14512166 |
|--------|----------|

LECTURE 1

Muhammad Ifitroni, Ir., MLA

LECTURE 2

Ir. Wiryono Raharjo, M.Arch, Ph.d

DRAWING TITLE


SITUASI


SCALE

| | |
|---------|------------|
| PAGE NO | TOTAL PAGE |
|---------|------------|

NOTE

ORIENTATION

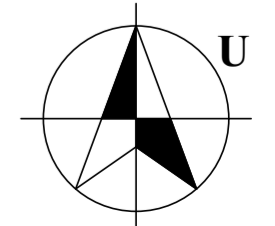

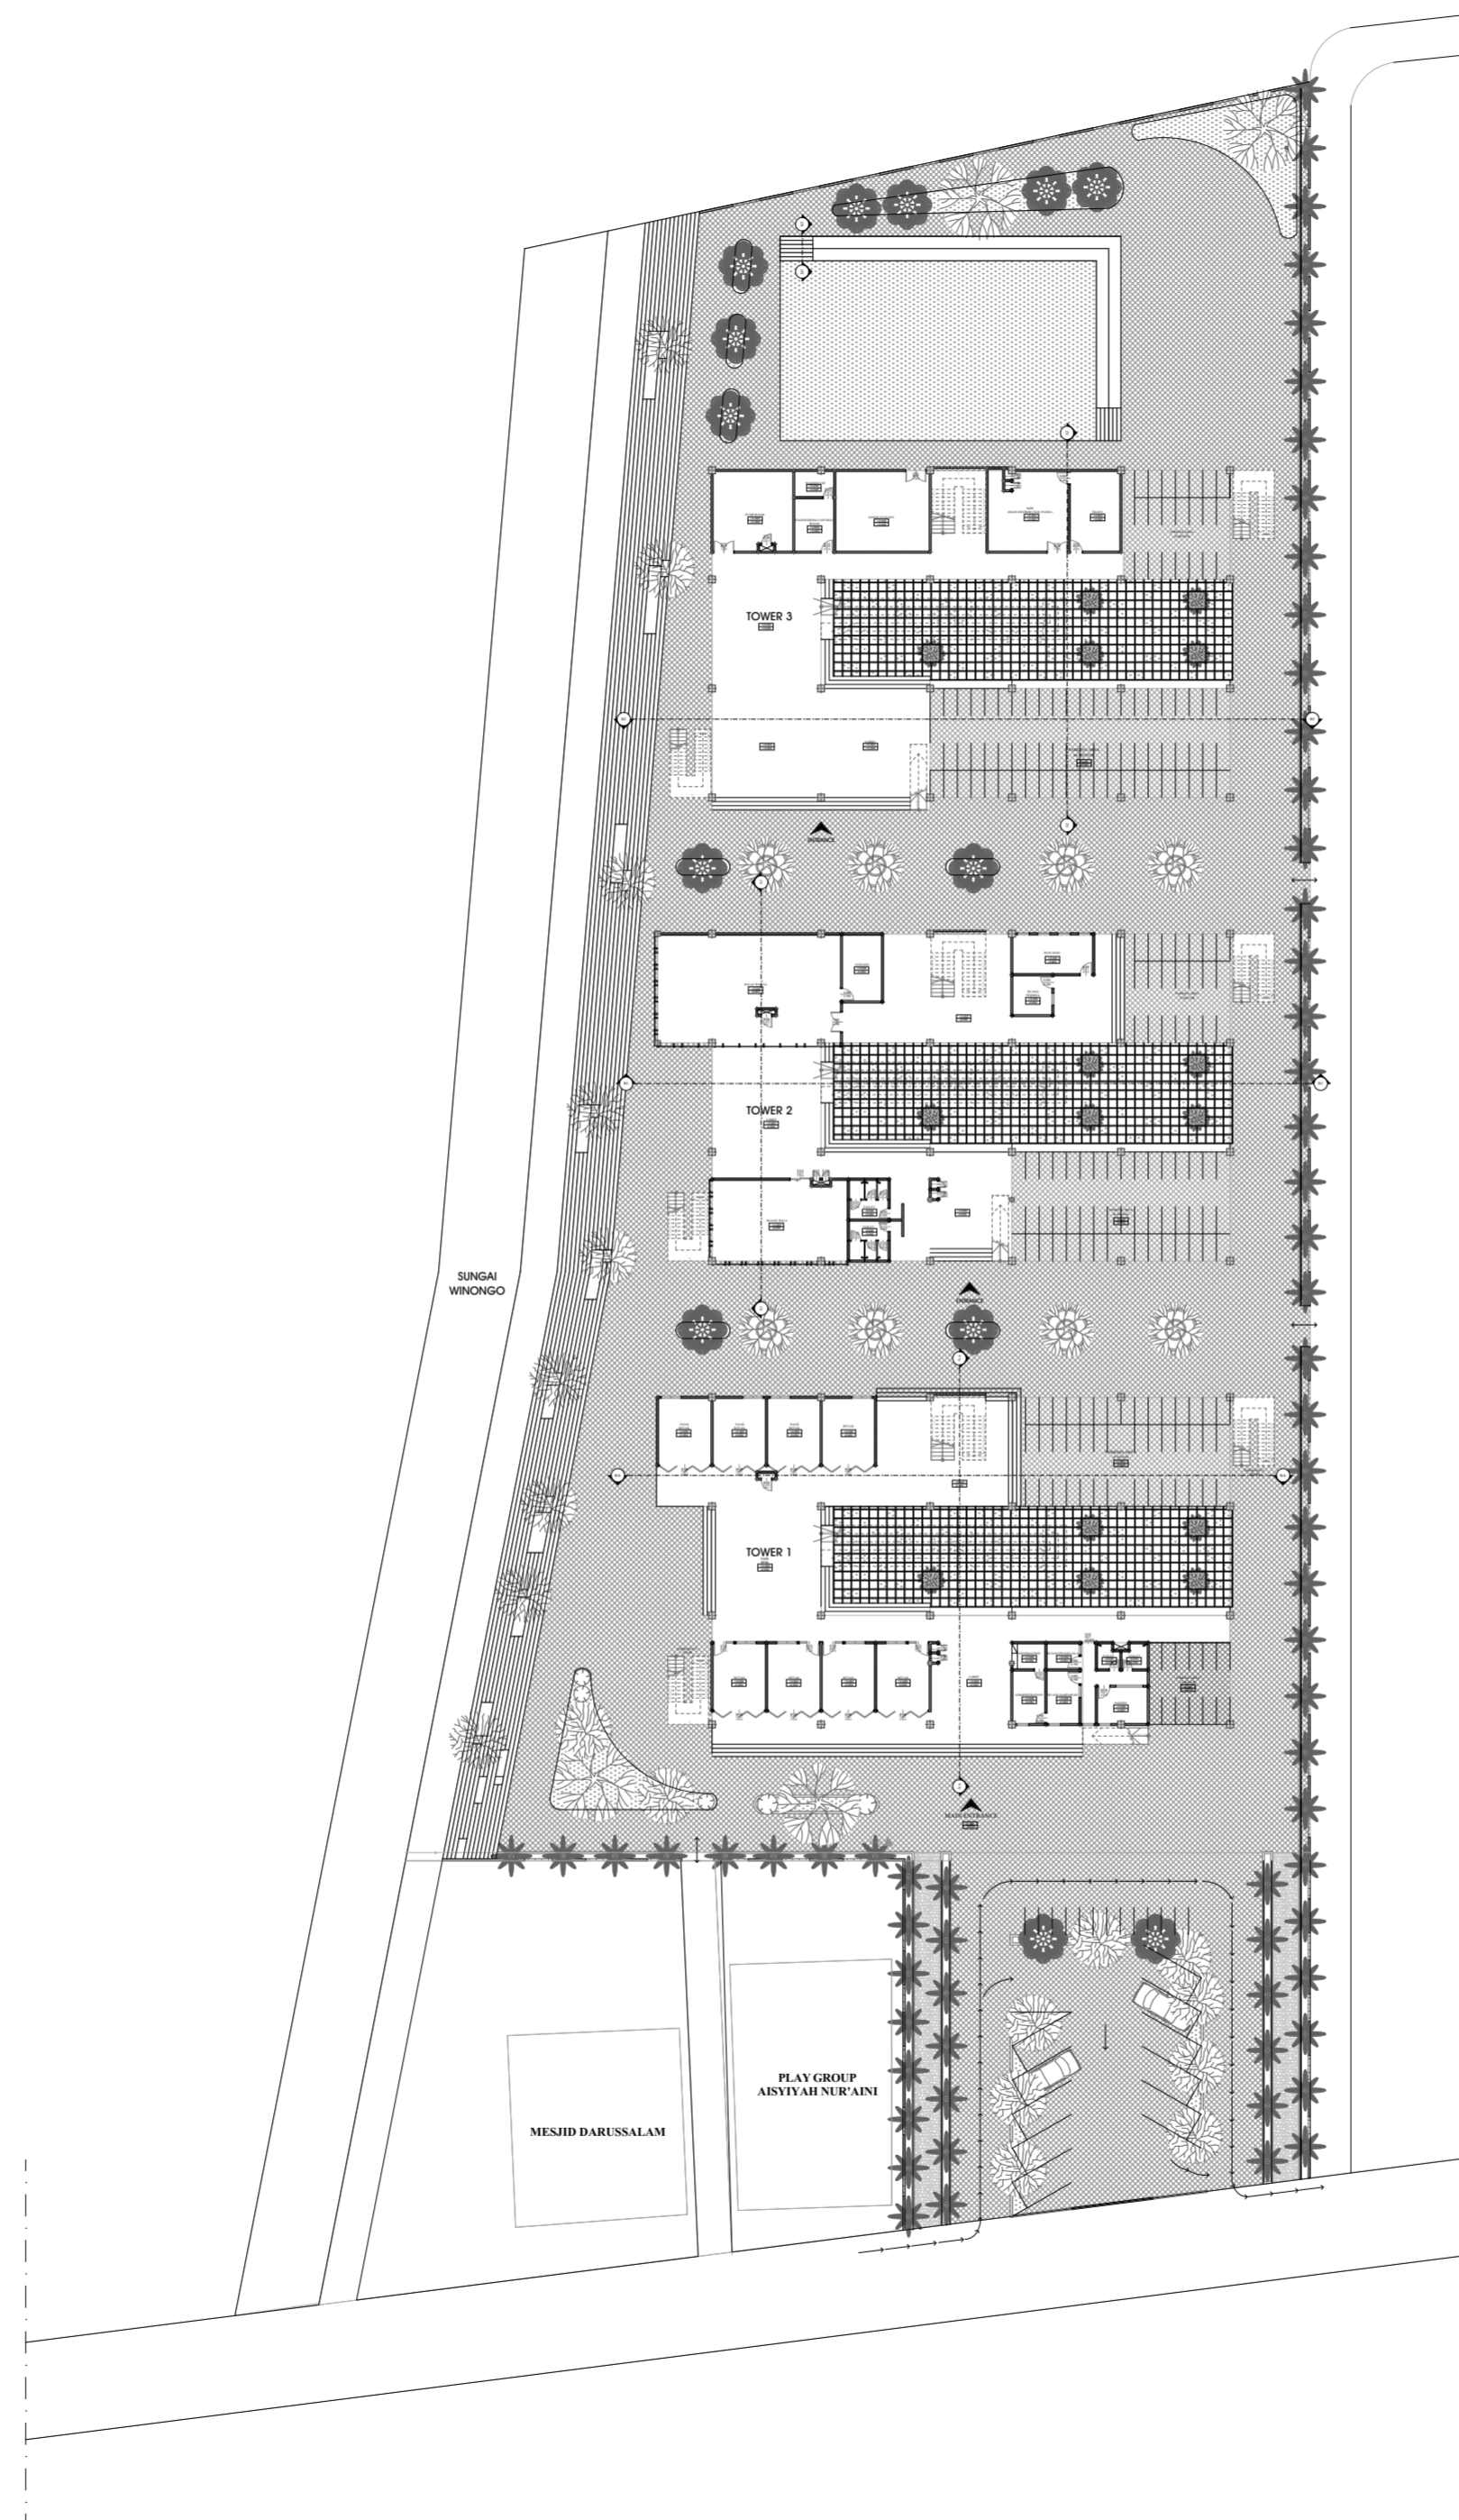

DEPARTEMENT OF ARCHITECTURE

FACULTY OF CIVIL ENGINEERING AND PLANNING
ISLAMIC UNIVERSITY OF INDONESIA

BACHELOR FINAL PROJECT

RUMAH SUSUN
NGAMPILAN,
YOGYAKARTA

STUDENT IDENTITY

NAME DINA FEBRI YANTI

NUMBER 14512166

LECTURE 1

Muhammad Iftironi, Ir., MLA

LECTURE 2

Ir. Wiryono Raharjo, M.Arch, Ph.D

DRAWING TITLE

SITEPLAN


SCALE

1:500

PAGE NO TOTAL PAGE

NOTE

ORIENTATION

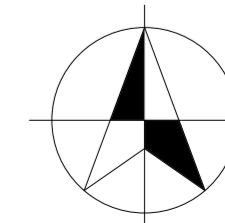



DEPARTMENT OF ARCHITECTURE

FACULTY OF CIVIL ENGINEERING AND PLANNING
ISLAMIC UNIVERSITY OF INDONESIA

BACHELOR FINAL PROJECT

RUMAH SUSUN
NGAMPILAN,
YOGYAKARTA

STUDENT IDENTITY

NAME DINA FEBRI YANTI

NUMBER 14512166

LECTURE 1

Muhammad Ifitroni, Ir., MLA

LECTURE 2

Ir. Wiryono Raharjo, M.Arch, Ph.D

DRAWING TITLE

DENAH FURNITURE LANTAI 1
MASSA BANGUNAN 1



SCALE

1:100

PAGE NO TOTAL PAGE

NOTE

ORIENTATION

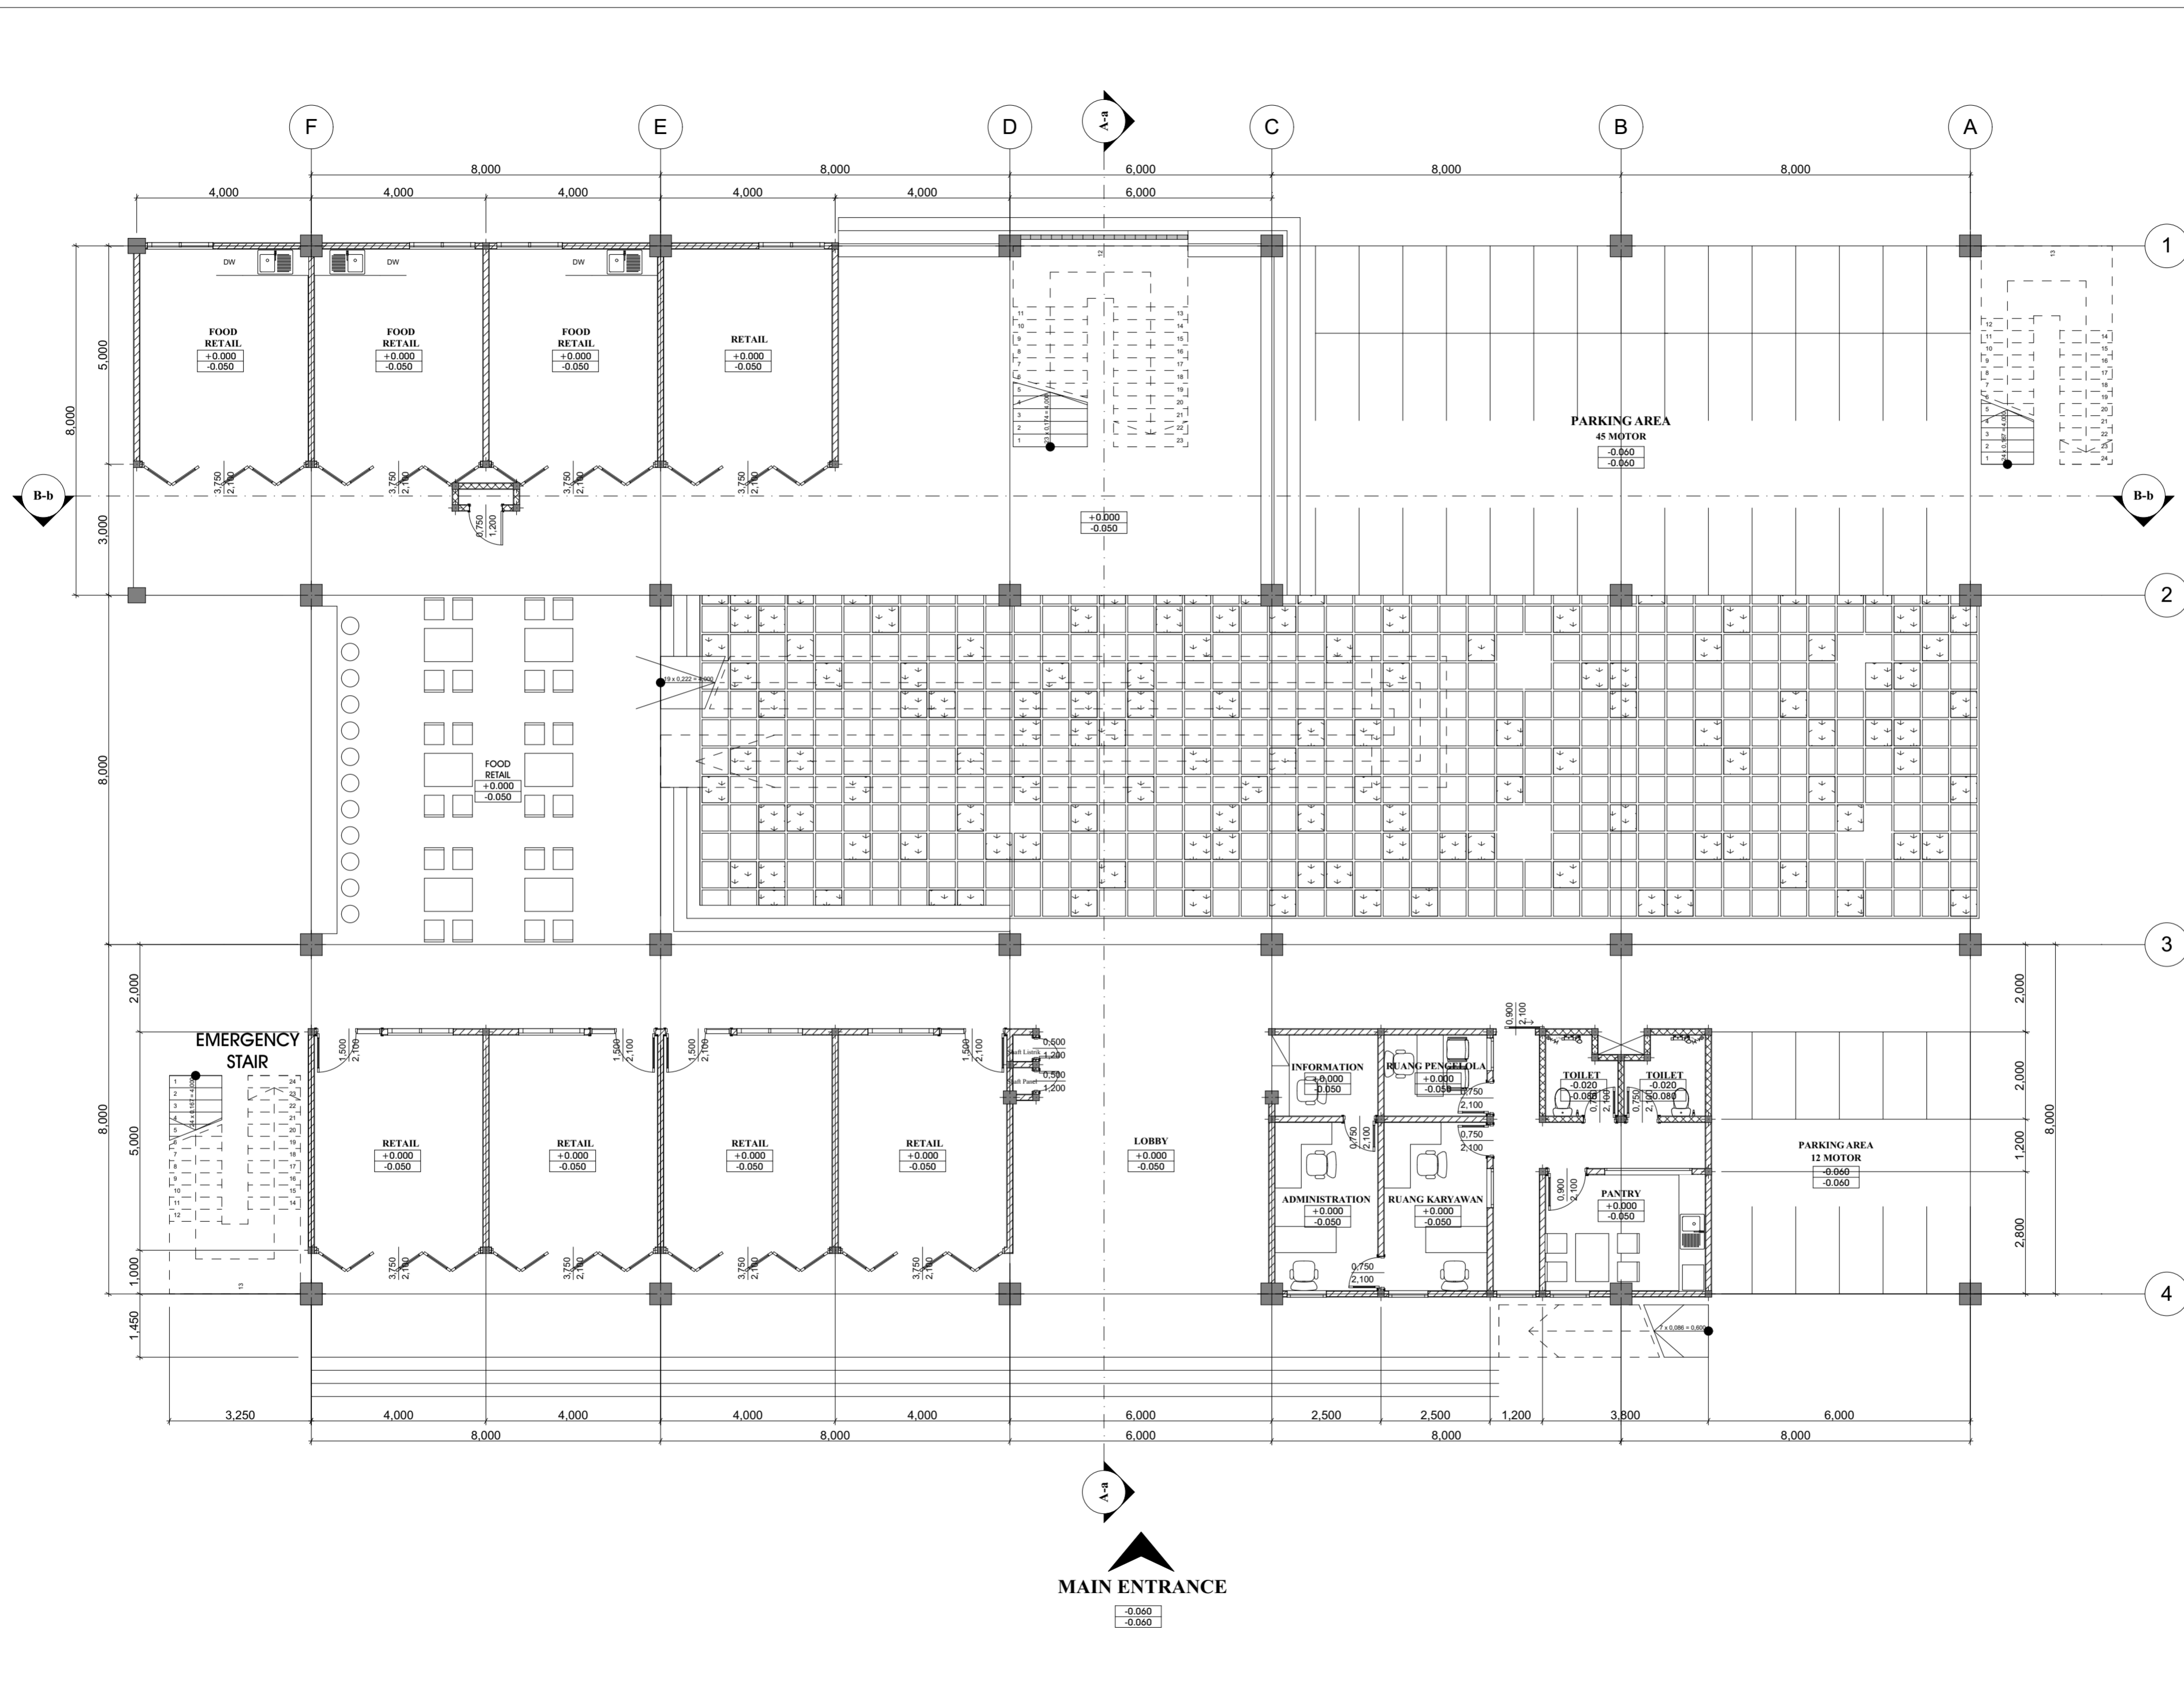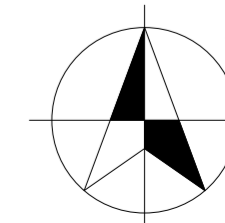

MAIN ENTRANCE

+0.050
-0.050



DEPARTMENT OF ARCHITECTURE

FACULTY OF CIVIL ENGINEERING AND PLANNING
ISLAMIC UNIVERSITY OF INDONESIA

BACHELOR FINAL PROJECT

RUMAH SUSUN
NGAMPILAN,
YOGYAKARTA

STUDENT IDENTITY

NAME DINA FEBRI YANTI

NUMBER 14512166

LECTURE 1

Muhammad Iftironi, Ir., MLA

LECTURE 2

Ir. Wiryono Raharjo, M.Arch, Ph.D

DRAWING TITLE

DENAH FURNITURE LANTAI 1
MASSA BANGUNAN 2



SCALE

1:100

PAGE NO TOTAL PAGE

NOTE

ORIENTATION

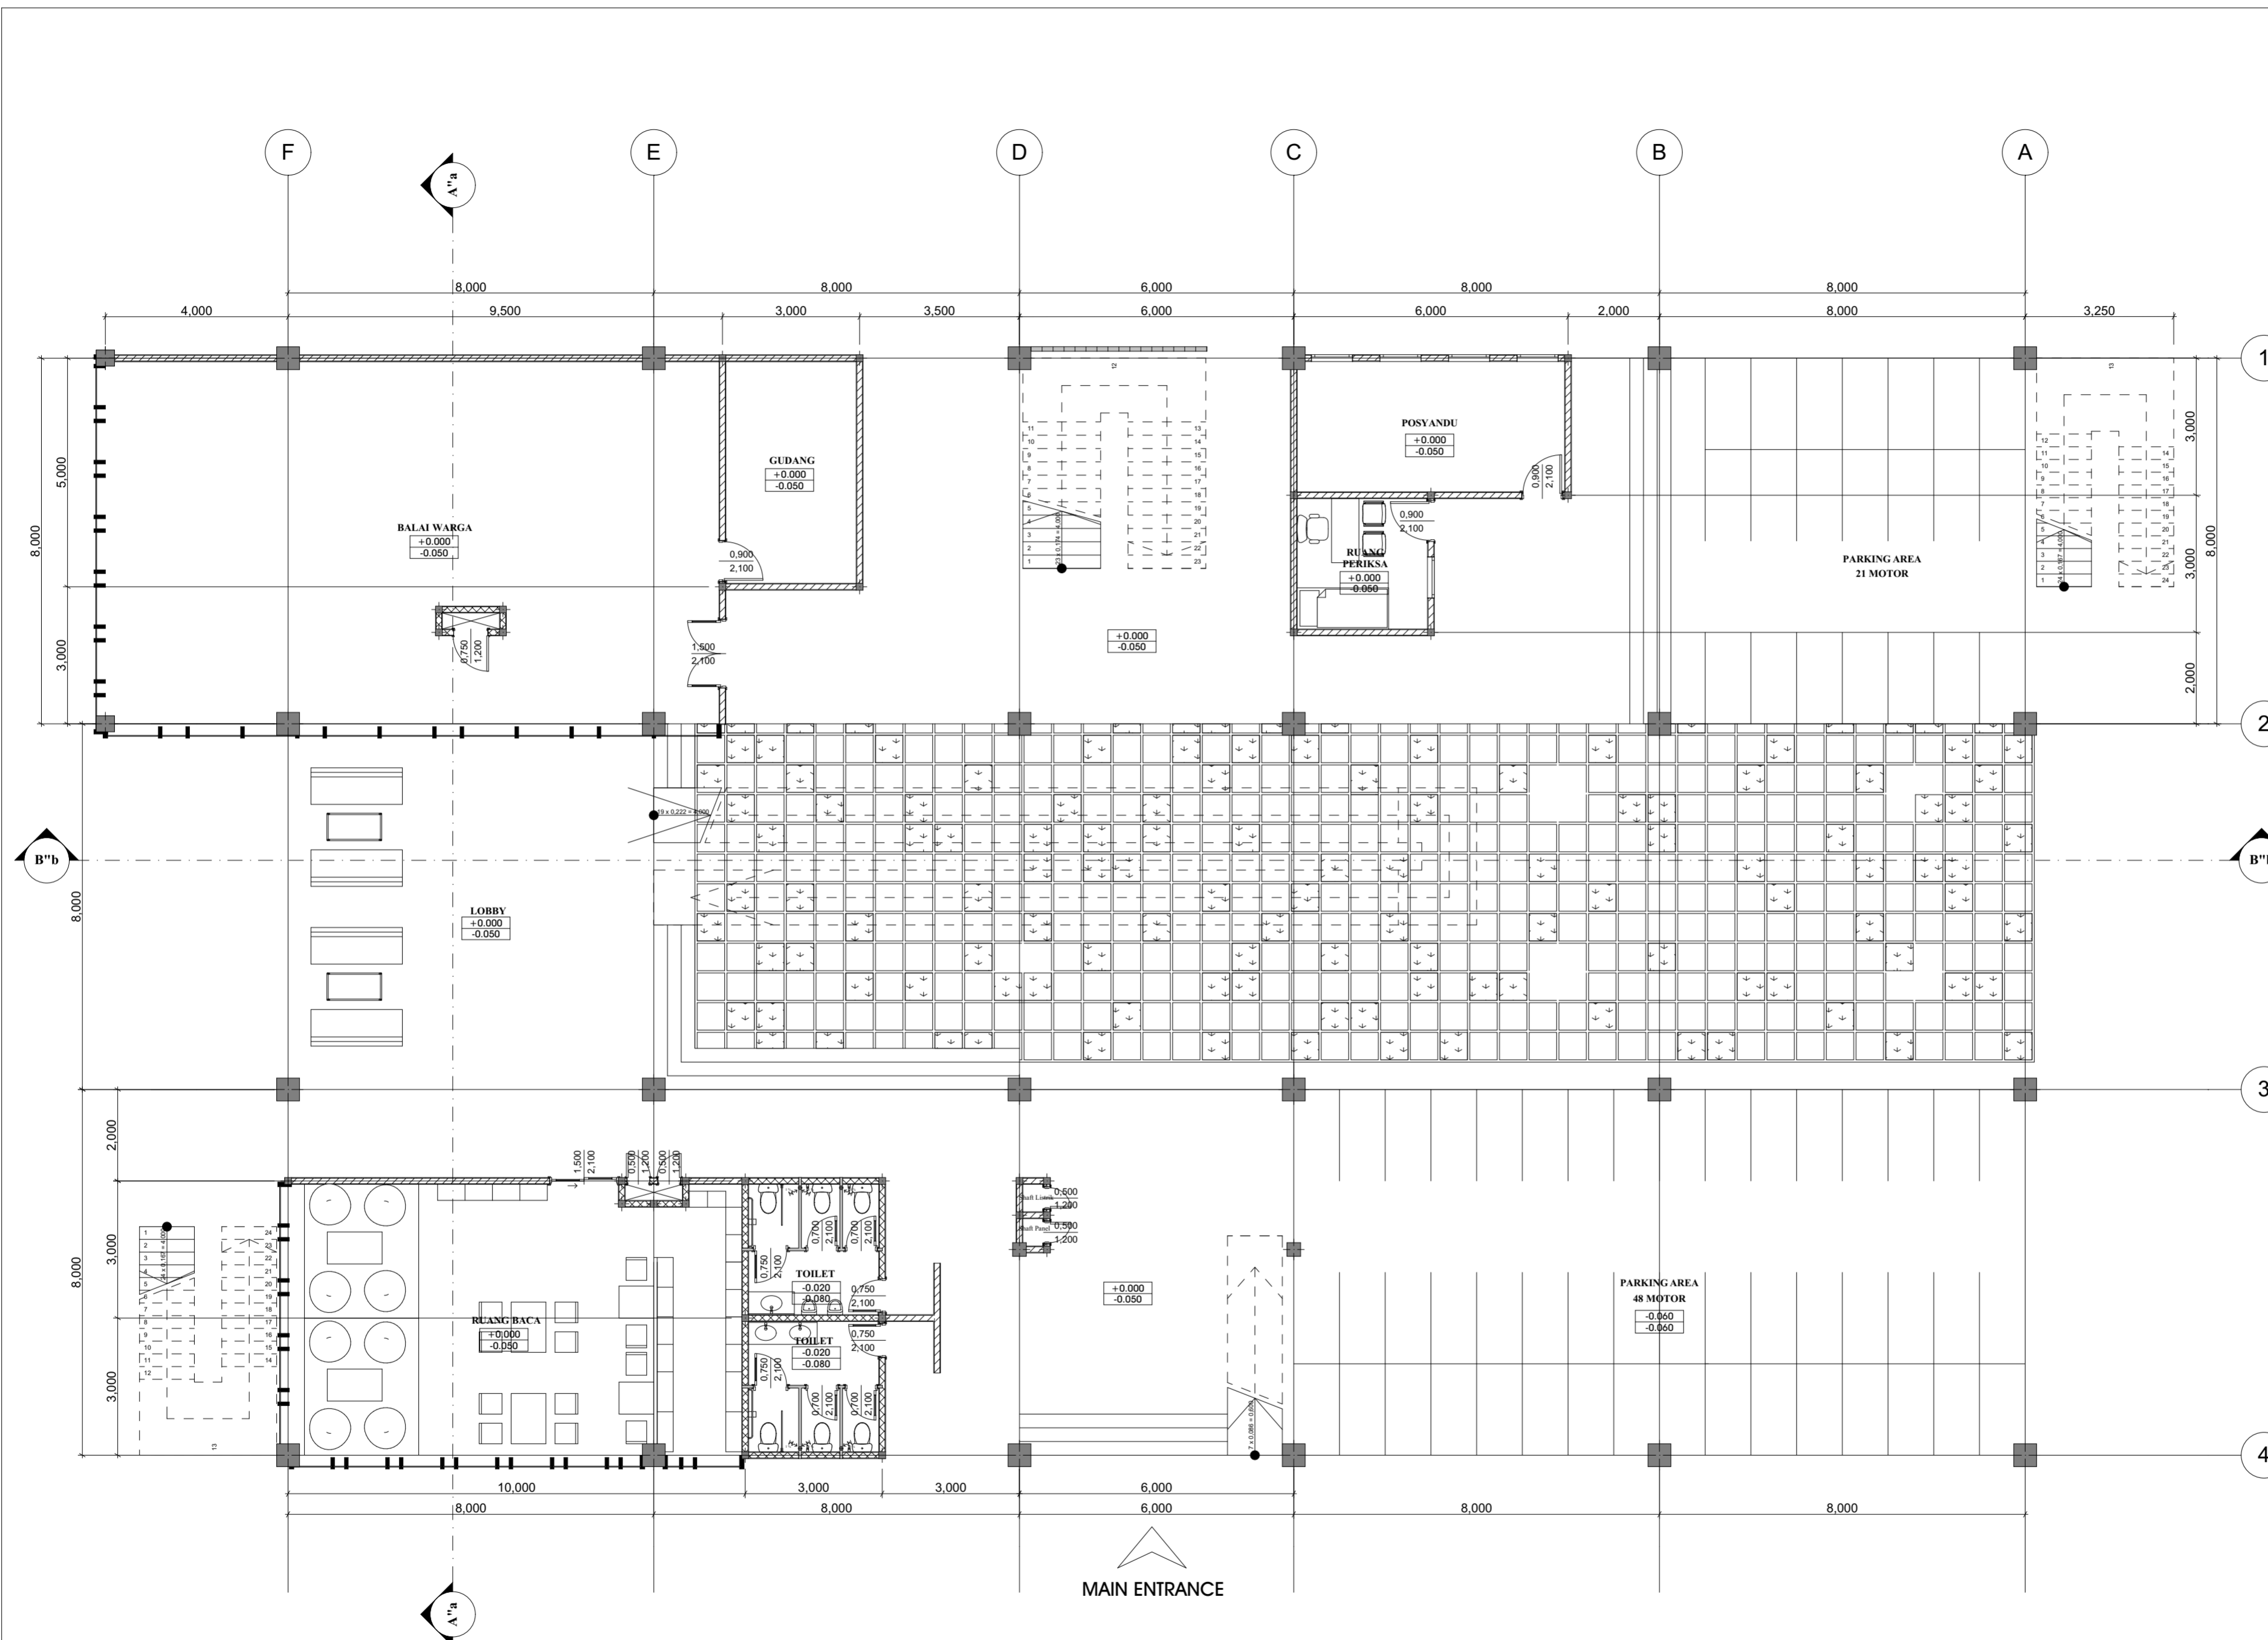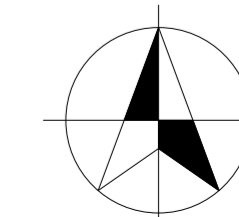

MAIN ENTRANCE



DEPARTEMENT OF ARCHITECTURE

FACULTY OF CIVIL ENGINEERING AND PLANNING
ISLAMIC UNIVERSITY OF INDONESIA

BACHELOR FINAL PROJECT

RUMAH SUSUN
NGAMPILAN,
YOGYAKARTA

STUDENT IDENTITY

NAME DINA FEBRI YANTI

NUMBER 14512166

LECTURE 1

Muhammad Iftironi, Ir., MLA

LECTURE 2

Ir. Wiryono Raharjo, M.Arch, Ph.D

DRAWING TITLE

DENAH FURNITURE LANTAI 1
MASSA BANGUNAN 3



SCALE

1:100

PAGE NO TOTAL PAGE

NOTE

ORIENTATION

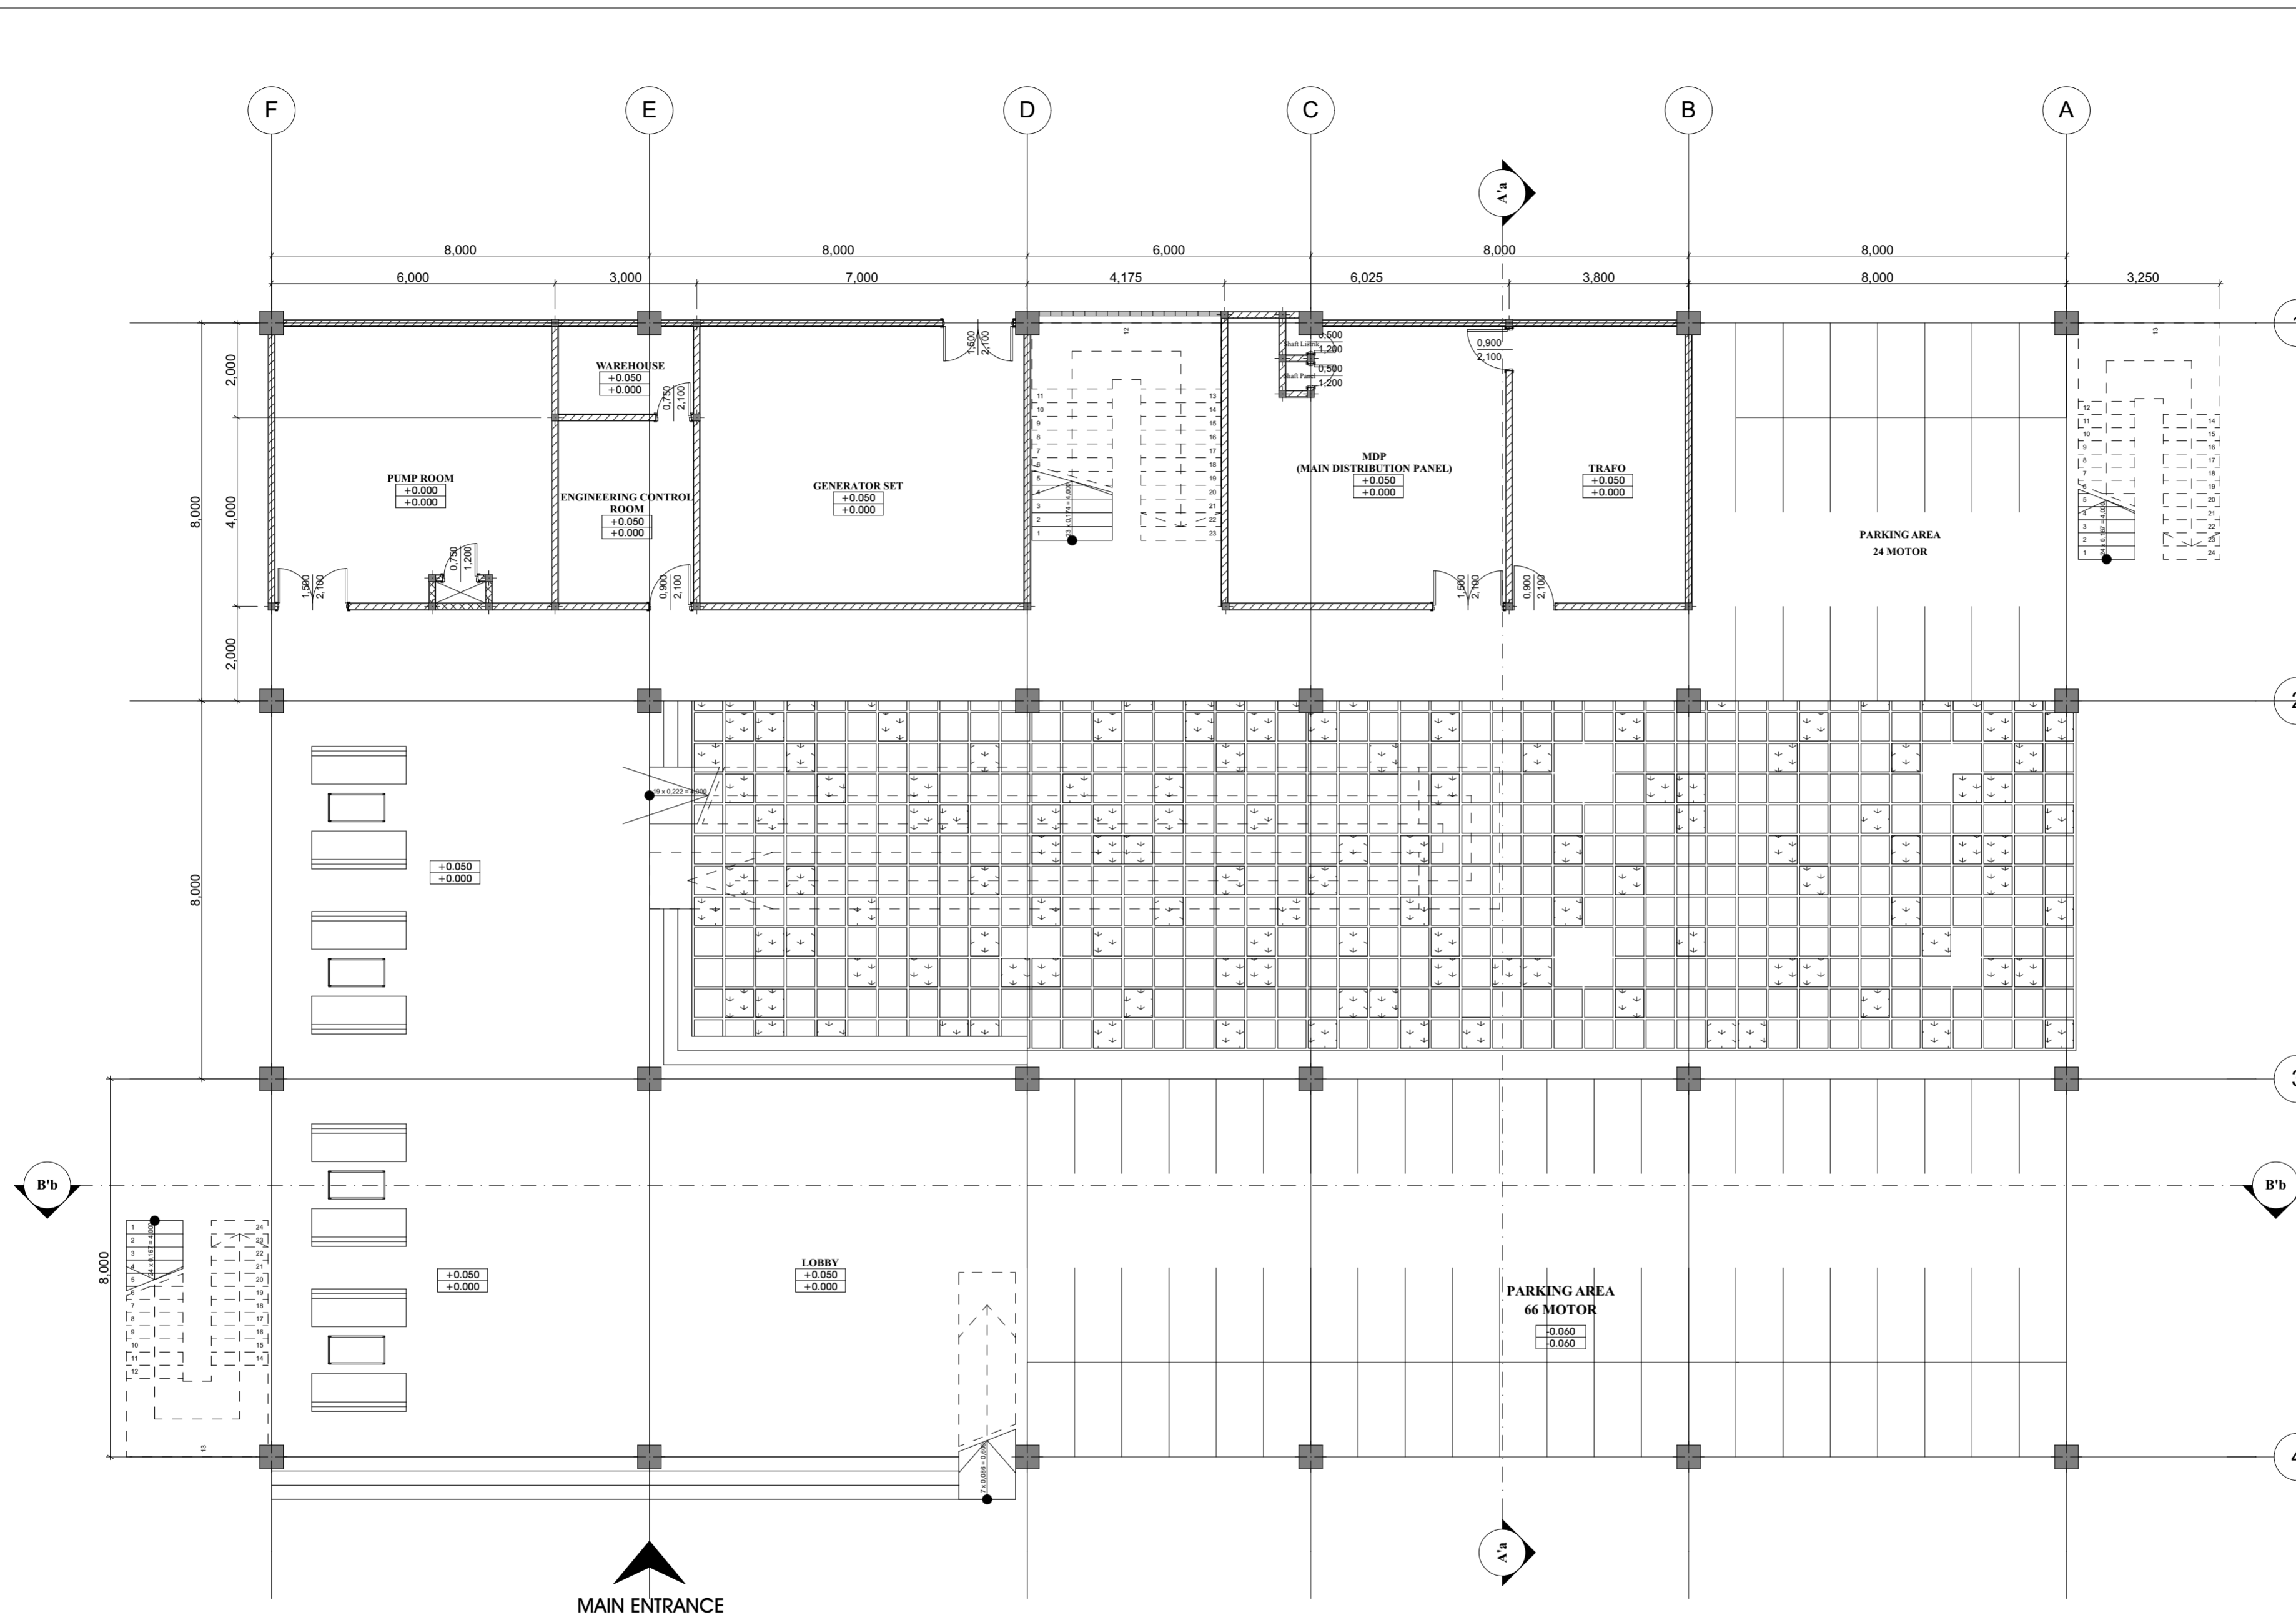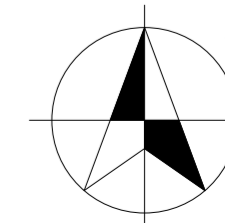

1
2
3
4



DEPARTEMENT OF ARCHITECTURE

FACULTY OF CIVIL ENGINEERING AND PLANNING
ISLAMIC UNIVERSITY OF INDONESIA

BACHELOR FINAL PROJECT

RUMAH SUSUN
NGAMPILAN,
YOGYAKARTA

STUDENT IDENTITY

NAME DINA FEBRI YANTI

NUMBER 14512166

LECTURE 1

Muhammad Iftironi, Ir., MLA

LECTURE 2

Ir. Wiryono Raharjo, M.Arch, Ph.D

DRAWING TITLE

DENAH FURNITURE LANTAI
2-5 TIPIKAL



SCALE

1:100

PAGE NO TOTAL PAGE

NOTE

ORIENTATION

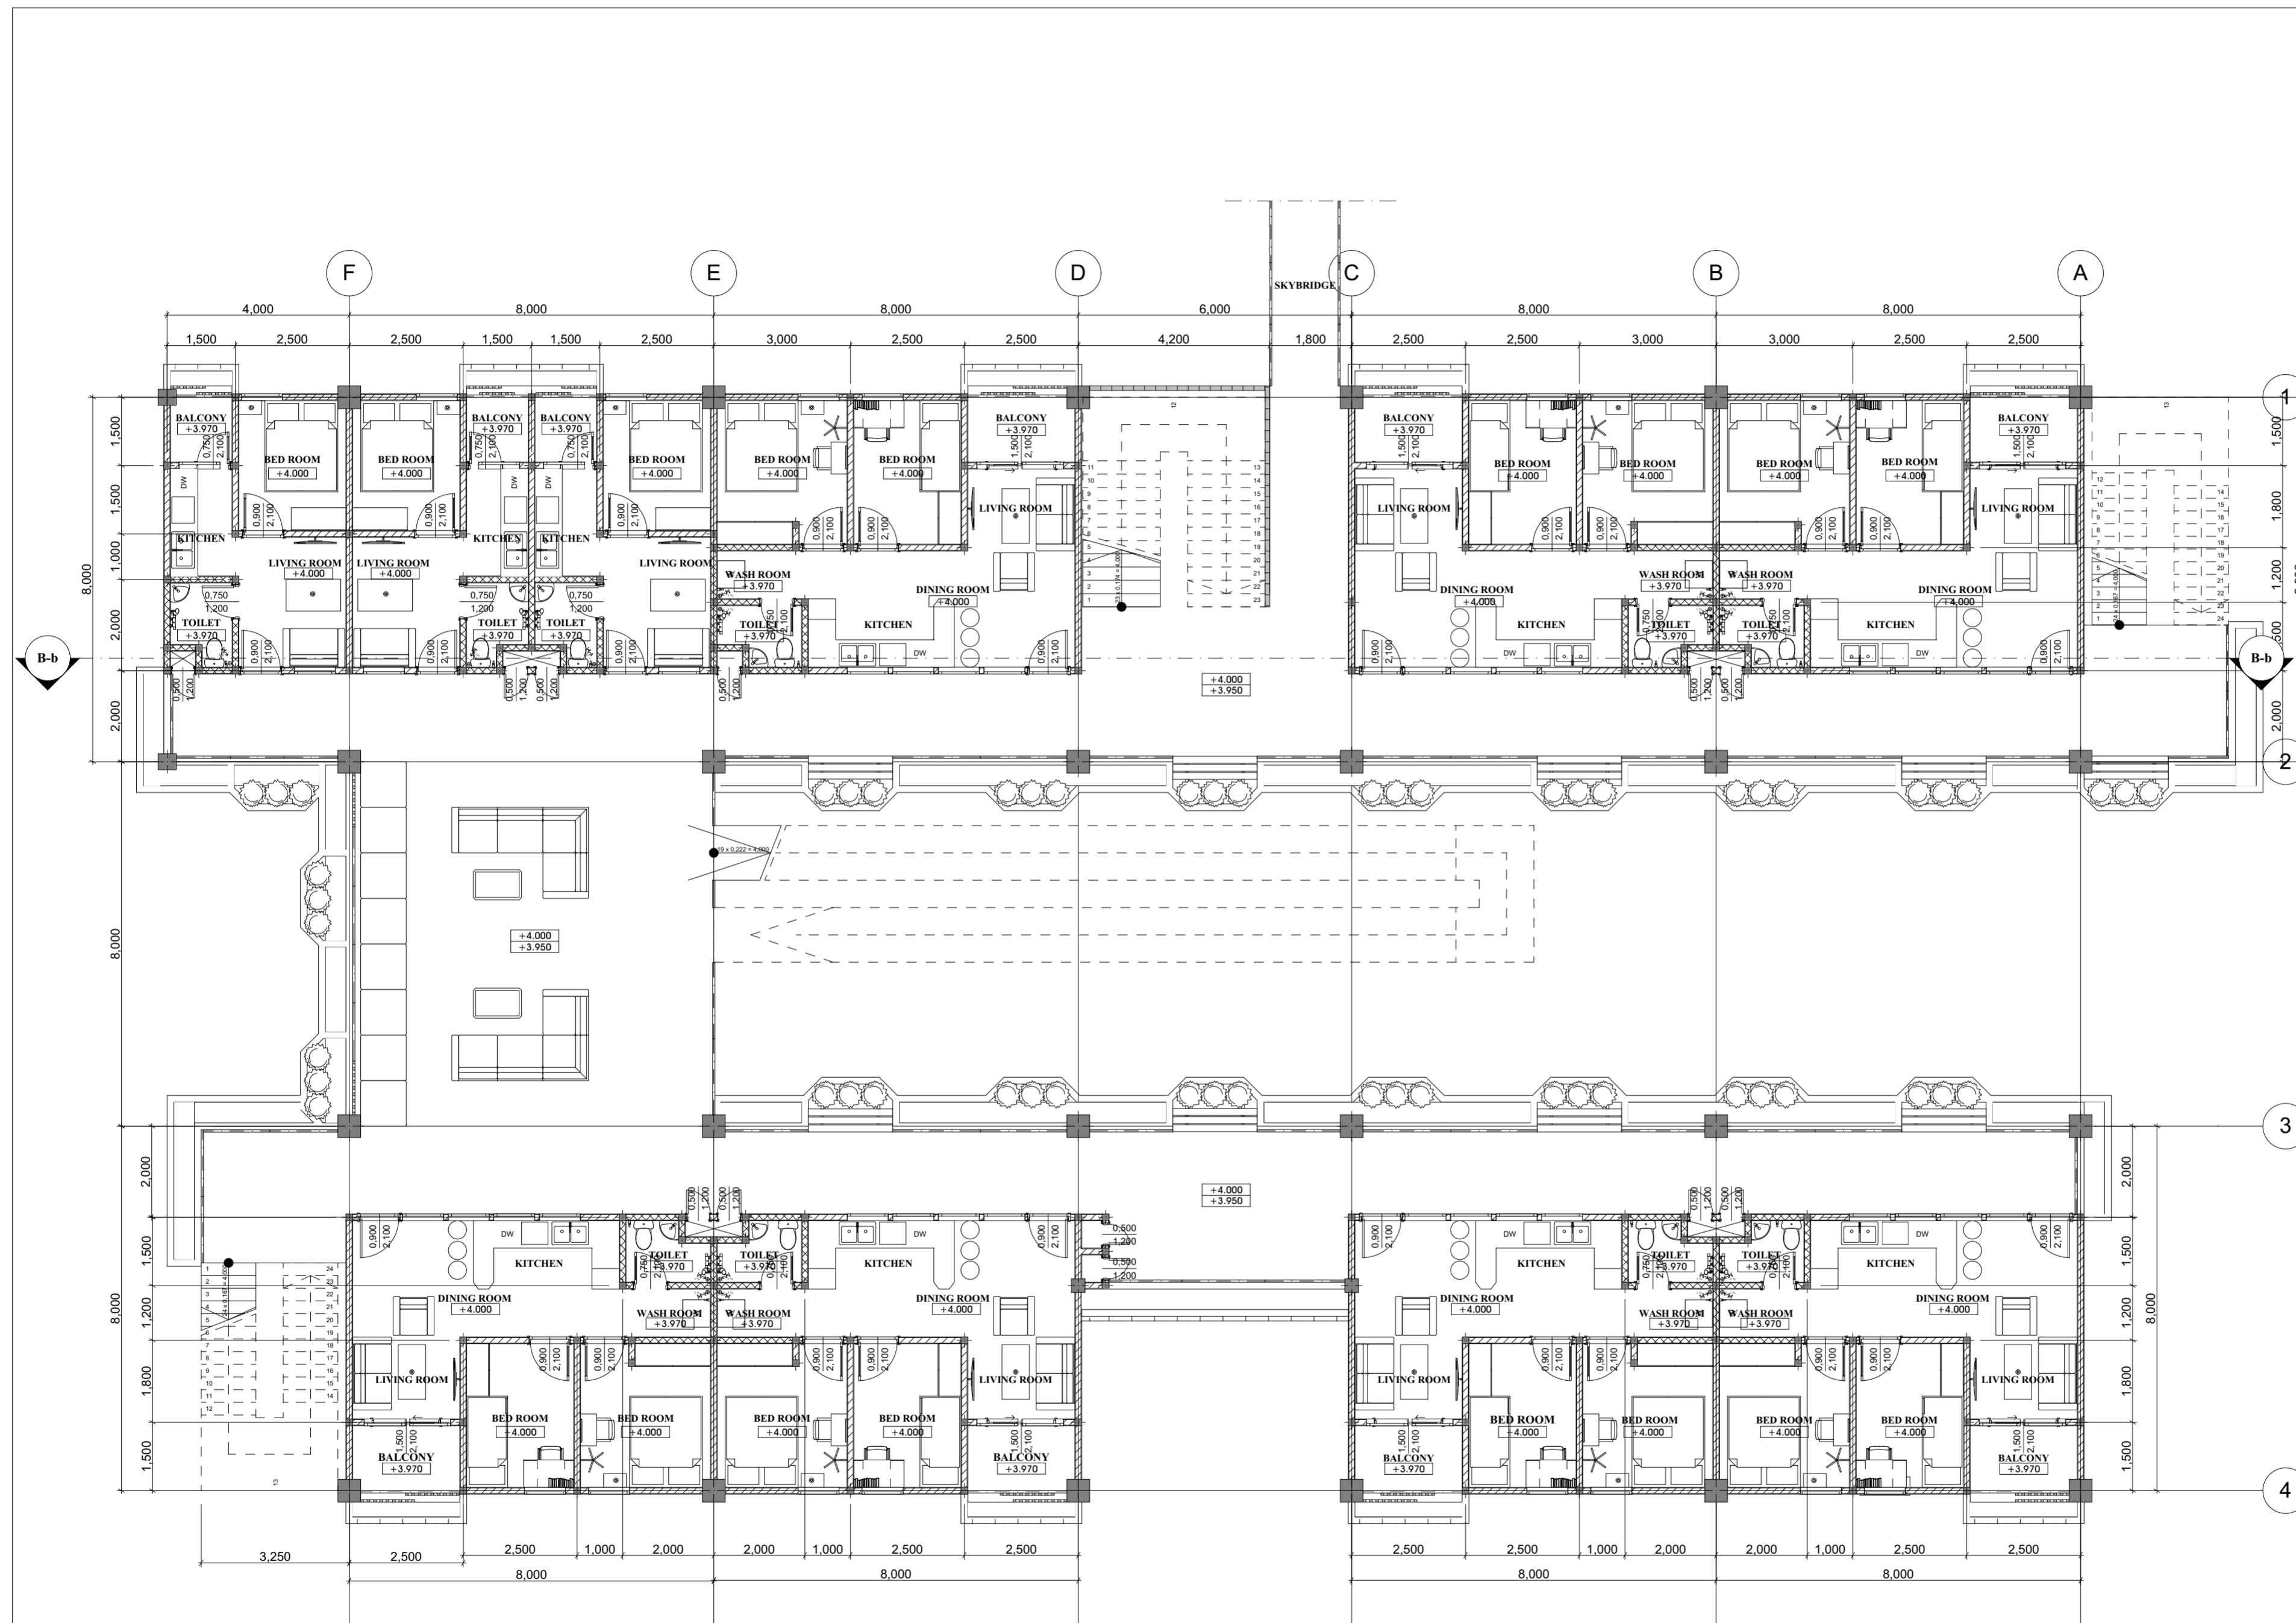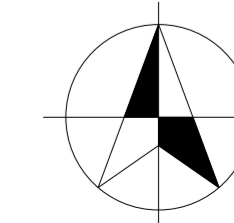



DEPARTEMENT OF ARCHITECTURE

FACULTY OF CIVIL ENGINEERING AND PLANNING
ISLAMIC UNIVERSITY OF INDONESIA

BACHELOR FINAL PROJECT

RUMAH SUSUN
NGAMPILAN,
YOGYAKARTA

STUDENT IDENTITY

NAME DINA FEBRI YANTI

NUMBER 14512166

LECTURE 1

Muhammad Iftironi, Ir., MLA

LECTURE 2

Ir. Wiryono Raharjo, M.Arch, Ph.D

DRAWING TITLE

DENAH LANTAI 6

SCALE



1:100

PAGE NO


TOTAL PAGE

NOTE

ORIENTATION

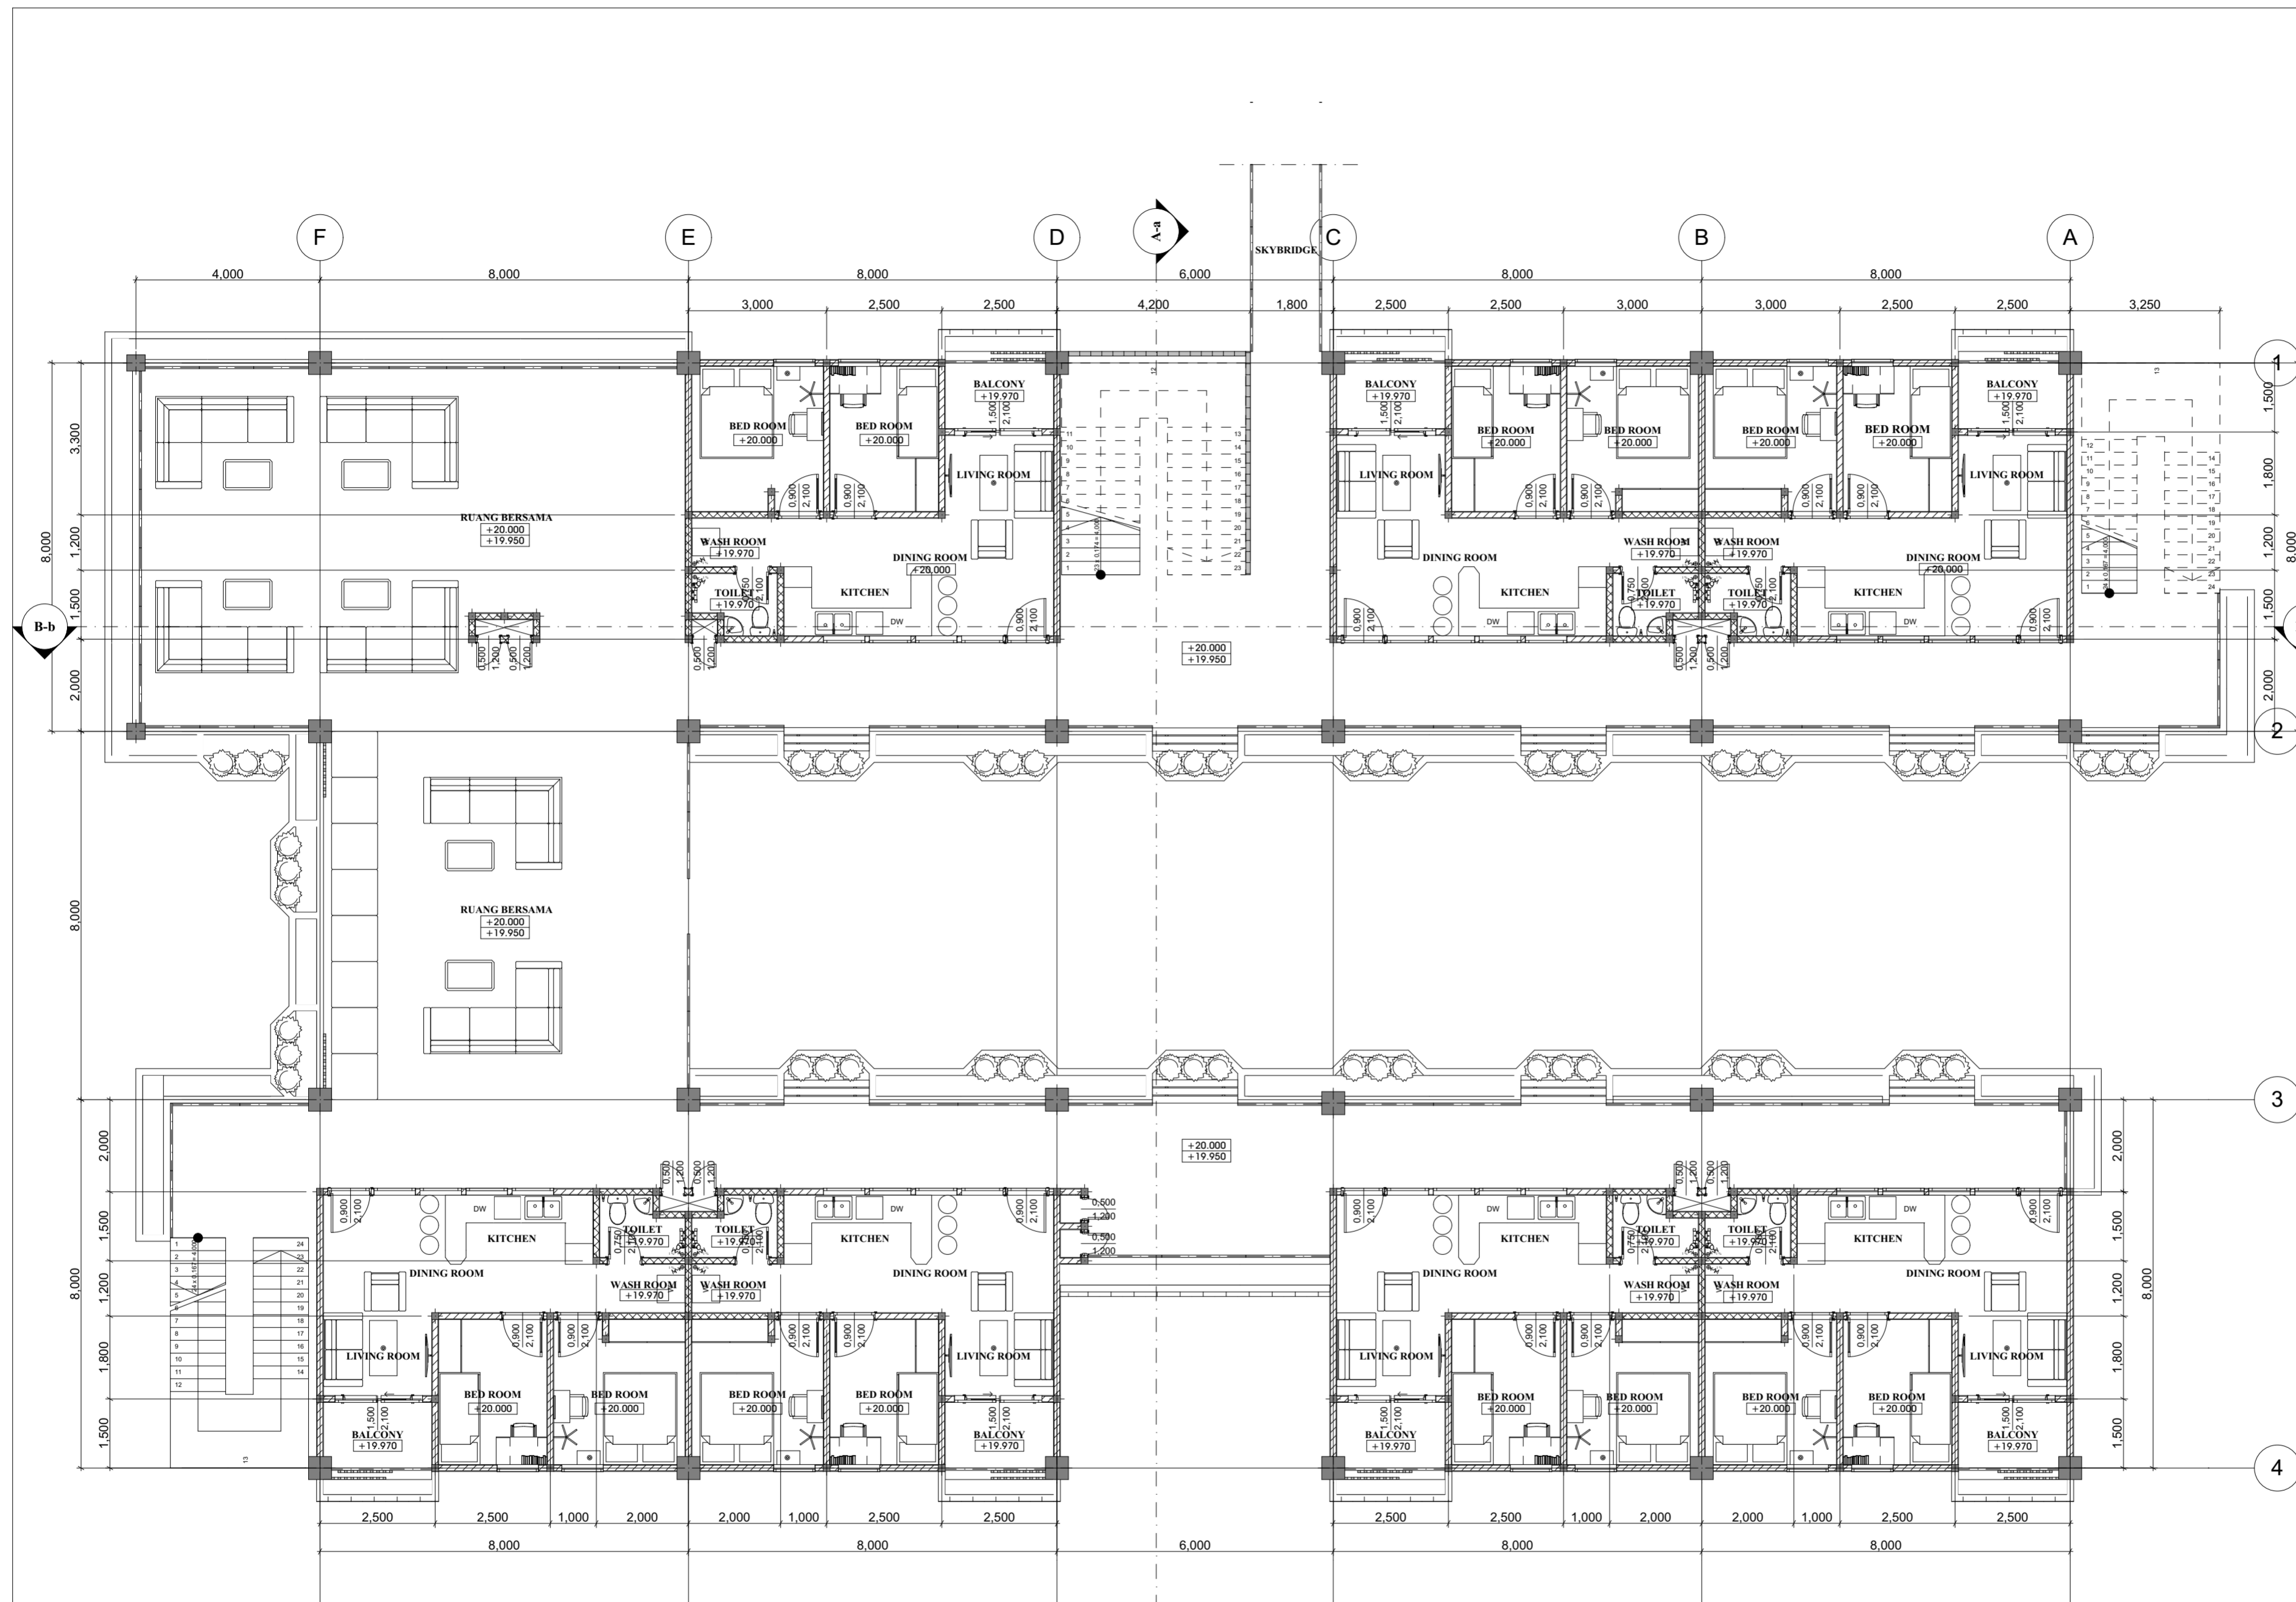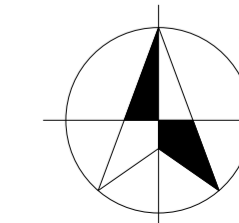

E-09 ▲ A-a

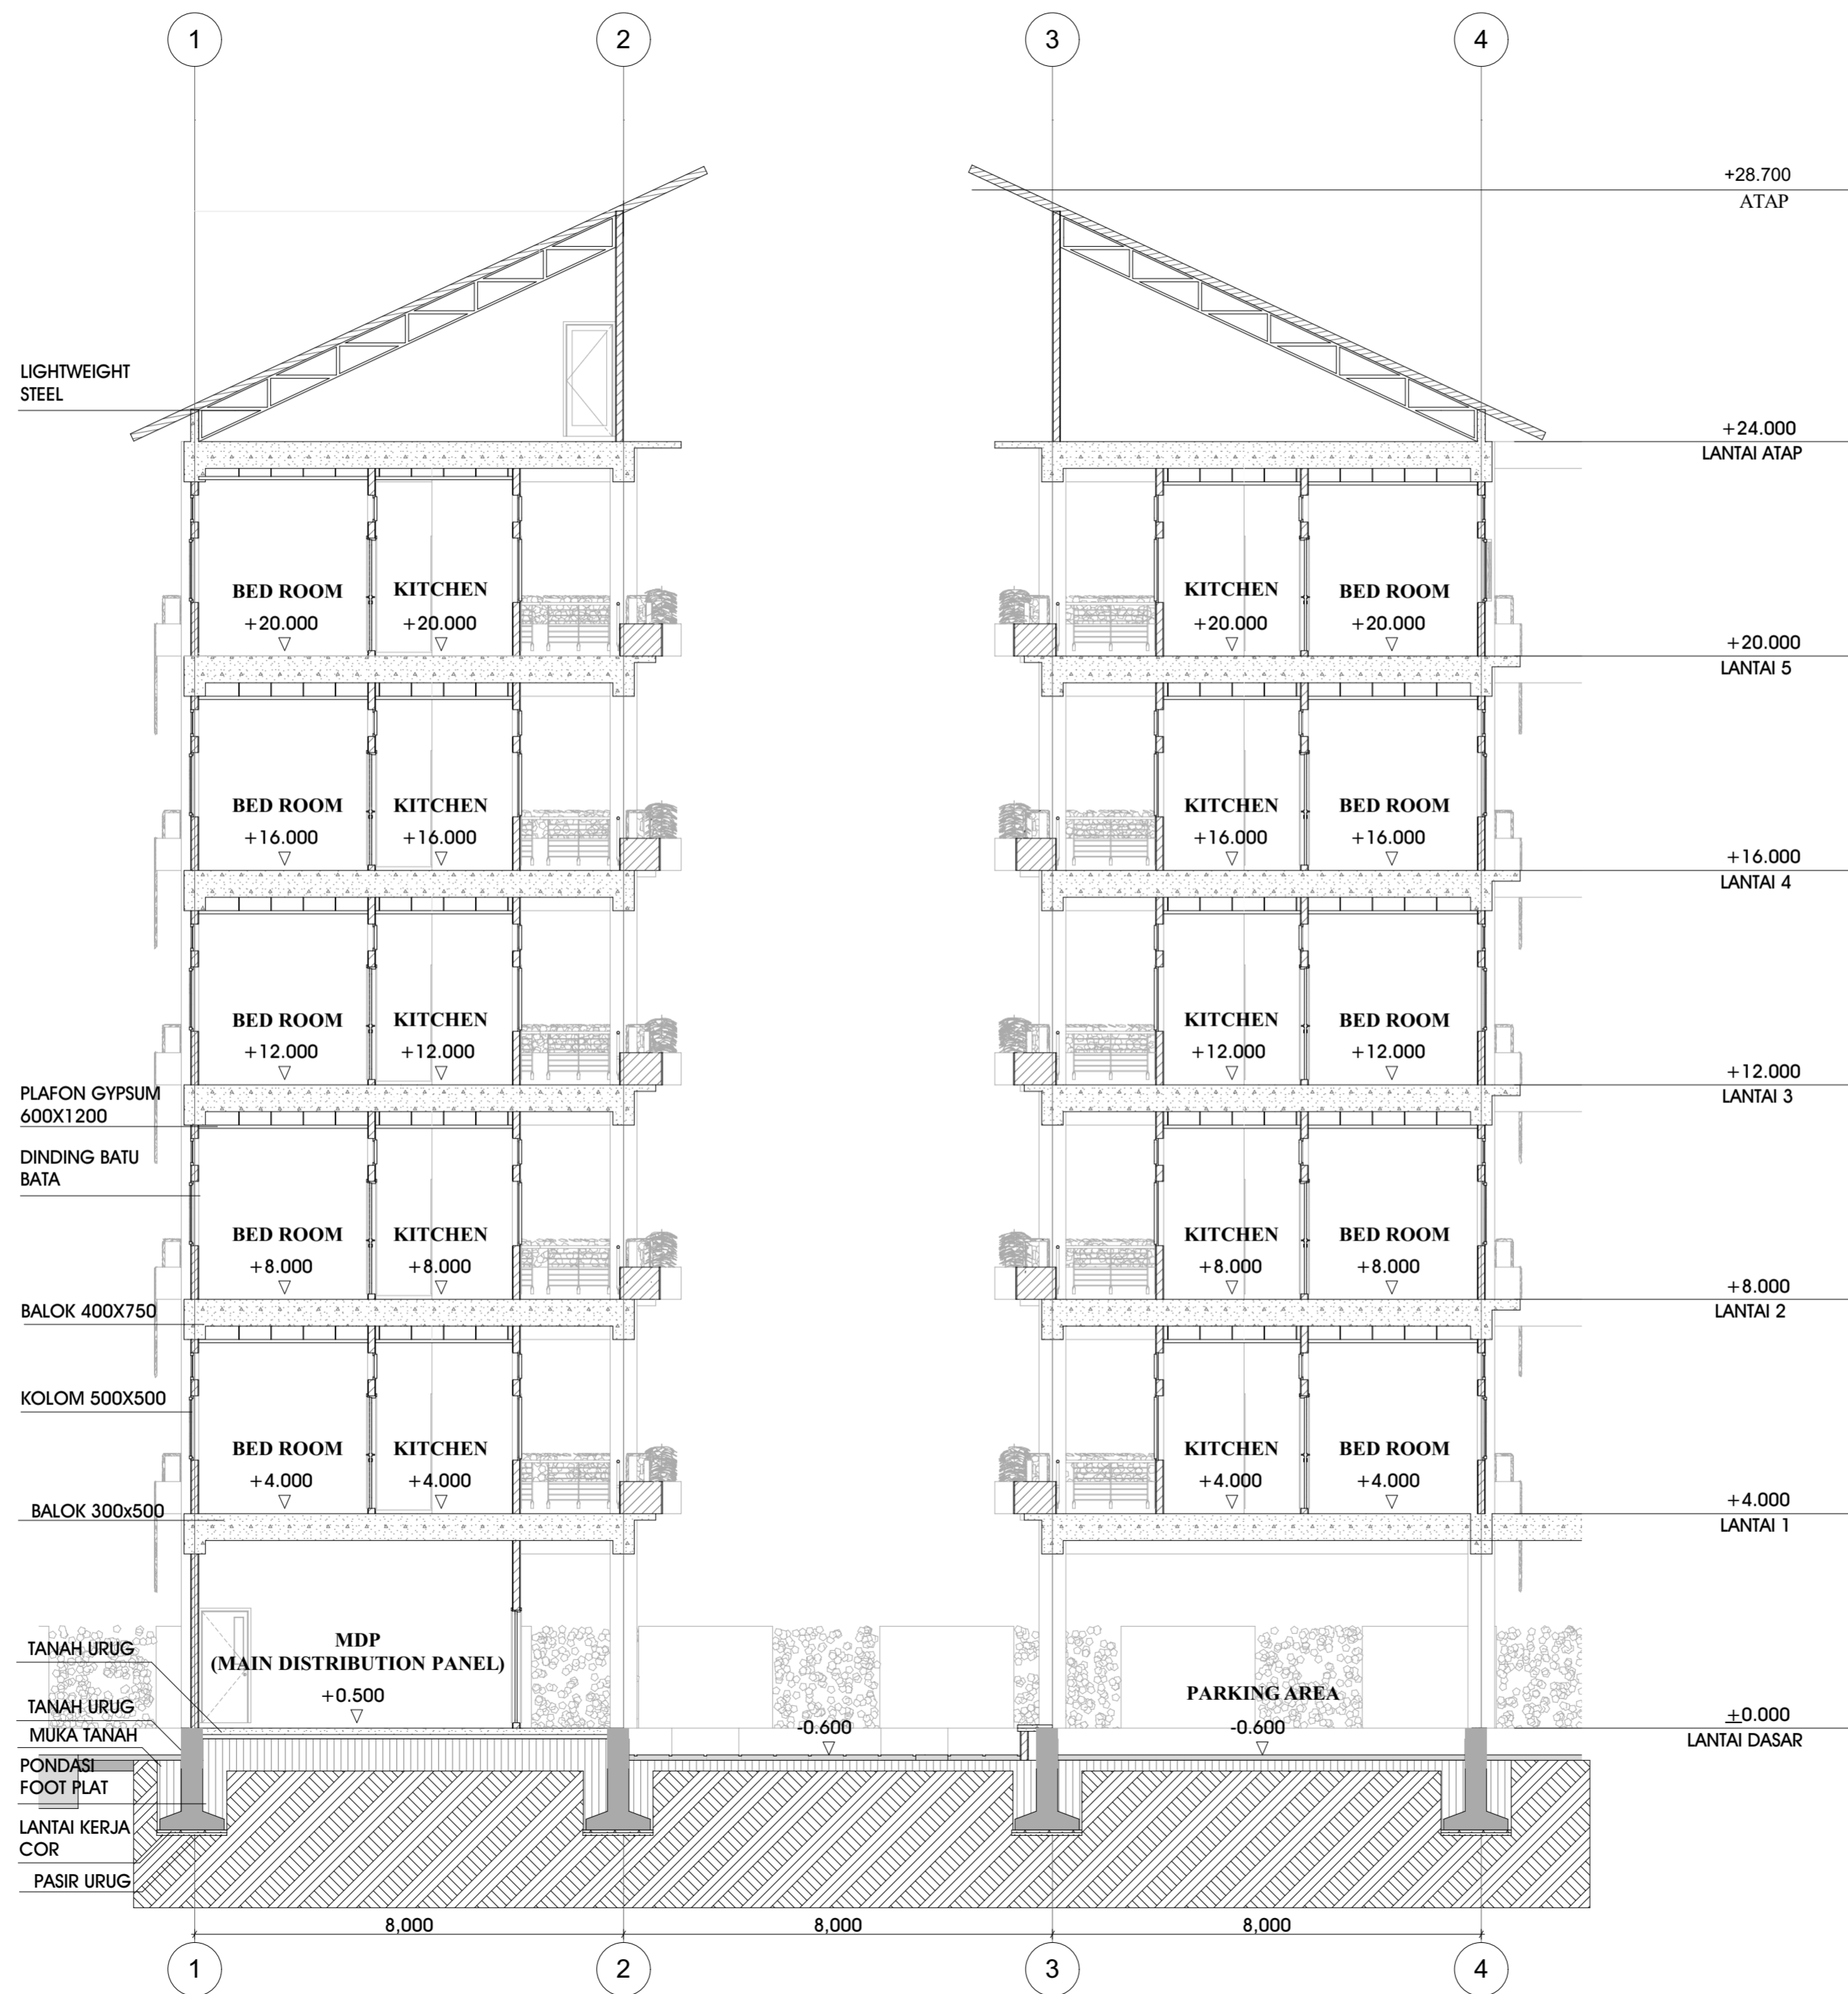

DEPARTEMENT OF ARCHITECTURE

FACULTY OF CIVIL ENGINEERING AND PLANNING
ISLAMIC UNIVERSITY OF INDONESIA

BACHELOR FINAL PROJECT

RUMAH SUSUN
NGAMPILAN,
YOGYAKARTA

STUDENT IDENTITY

NAME DINA FEBRI YANTI

NUMBER 14512166

LECTURE 1

Muhammad Ifitroni, Ir., MLA

LECTURE 2

Ir. Wiryono Raharjo, M.Arch, Ph.D

DRAWING TITLE

MASSA BANGUNAN 3
POTONGAN A'a

SCALE


1:100

PAGE NO

TOTAL PAGE

NOTE

ORIENTATION

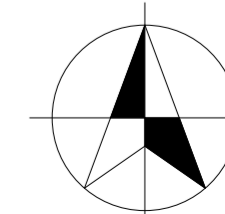



DEPARTEMENT OF ARCHITECTURE

FACULTY OF CIVIL ENGINEERING AND PLANNING
ISLAMIC UNIVERSITY OF INDONESIA

BACHELOR FINAL PROJECT

RUMAH SUSUN
NGAMPILAN,
YOGYAKARTA

STUDENT IDENTITY

NAME DINA FEBRI YANTI

NUMBER 14512166

LECTURE 1

Muhammad Ifitroni, Ir., MLA

LECTURE 2

Ir. Wiryono Raharjo, M.Arch, Ph.D

DRAWING TITLE

MASSA BANGUNAN 3
POTONGAN B'b



SCALE

1:100

PAGE NO TOTAL PAGE

NOTE

ORIENTATION

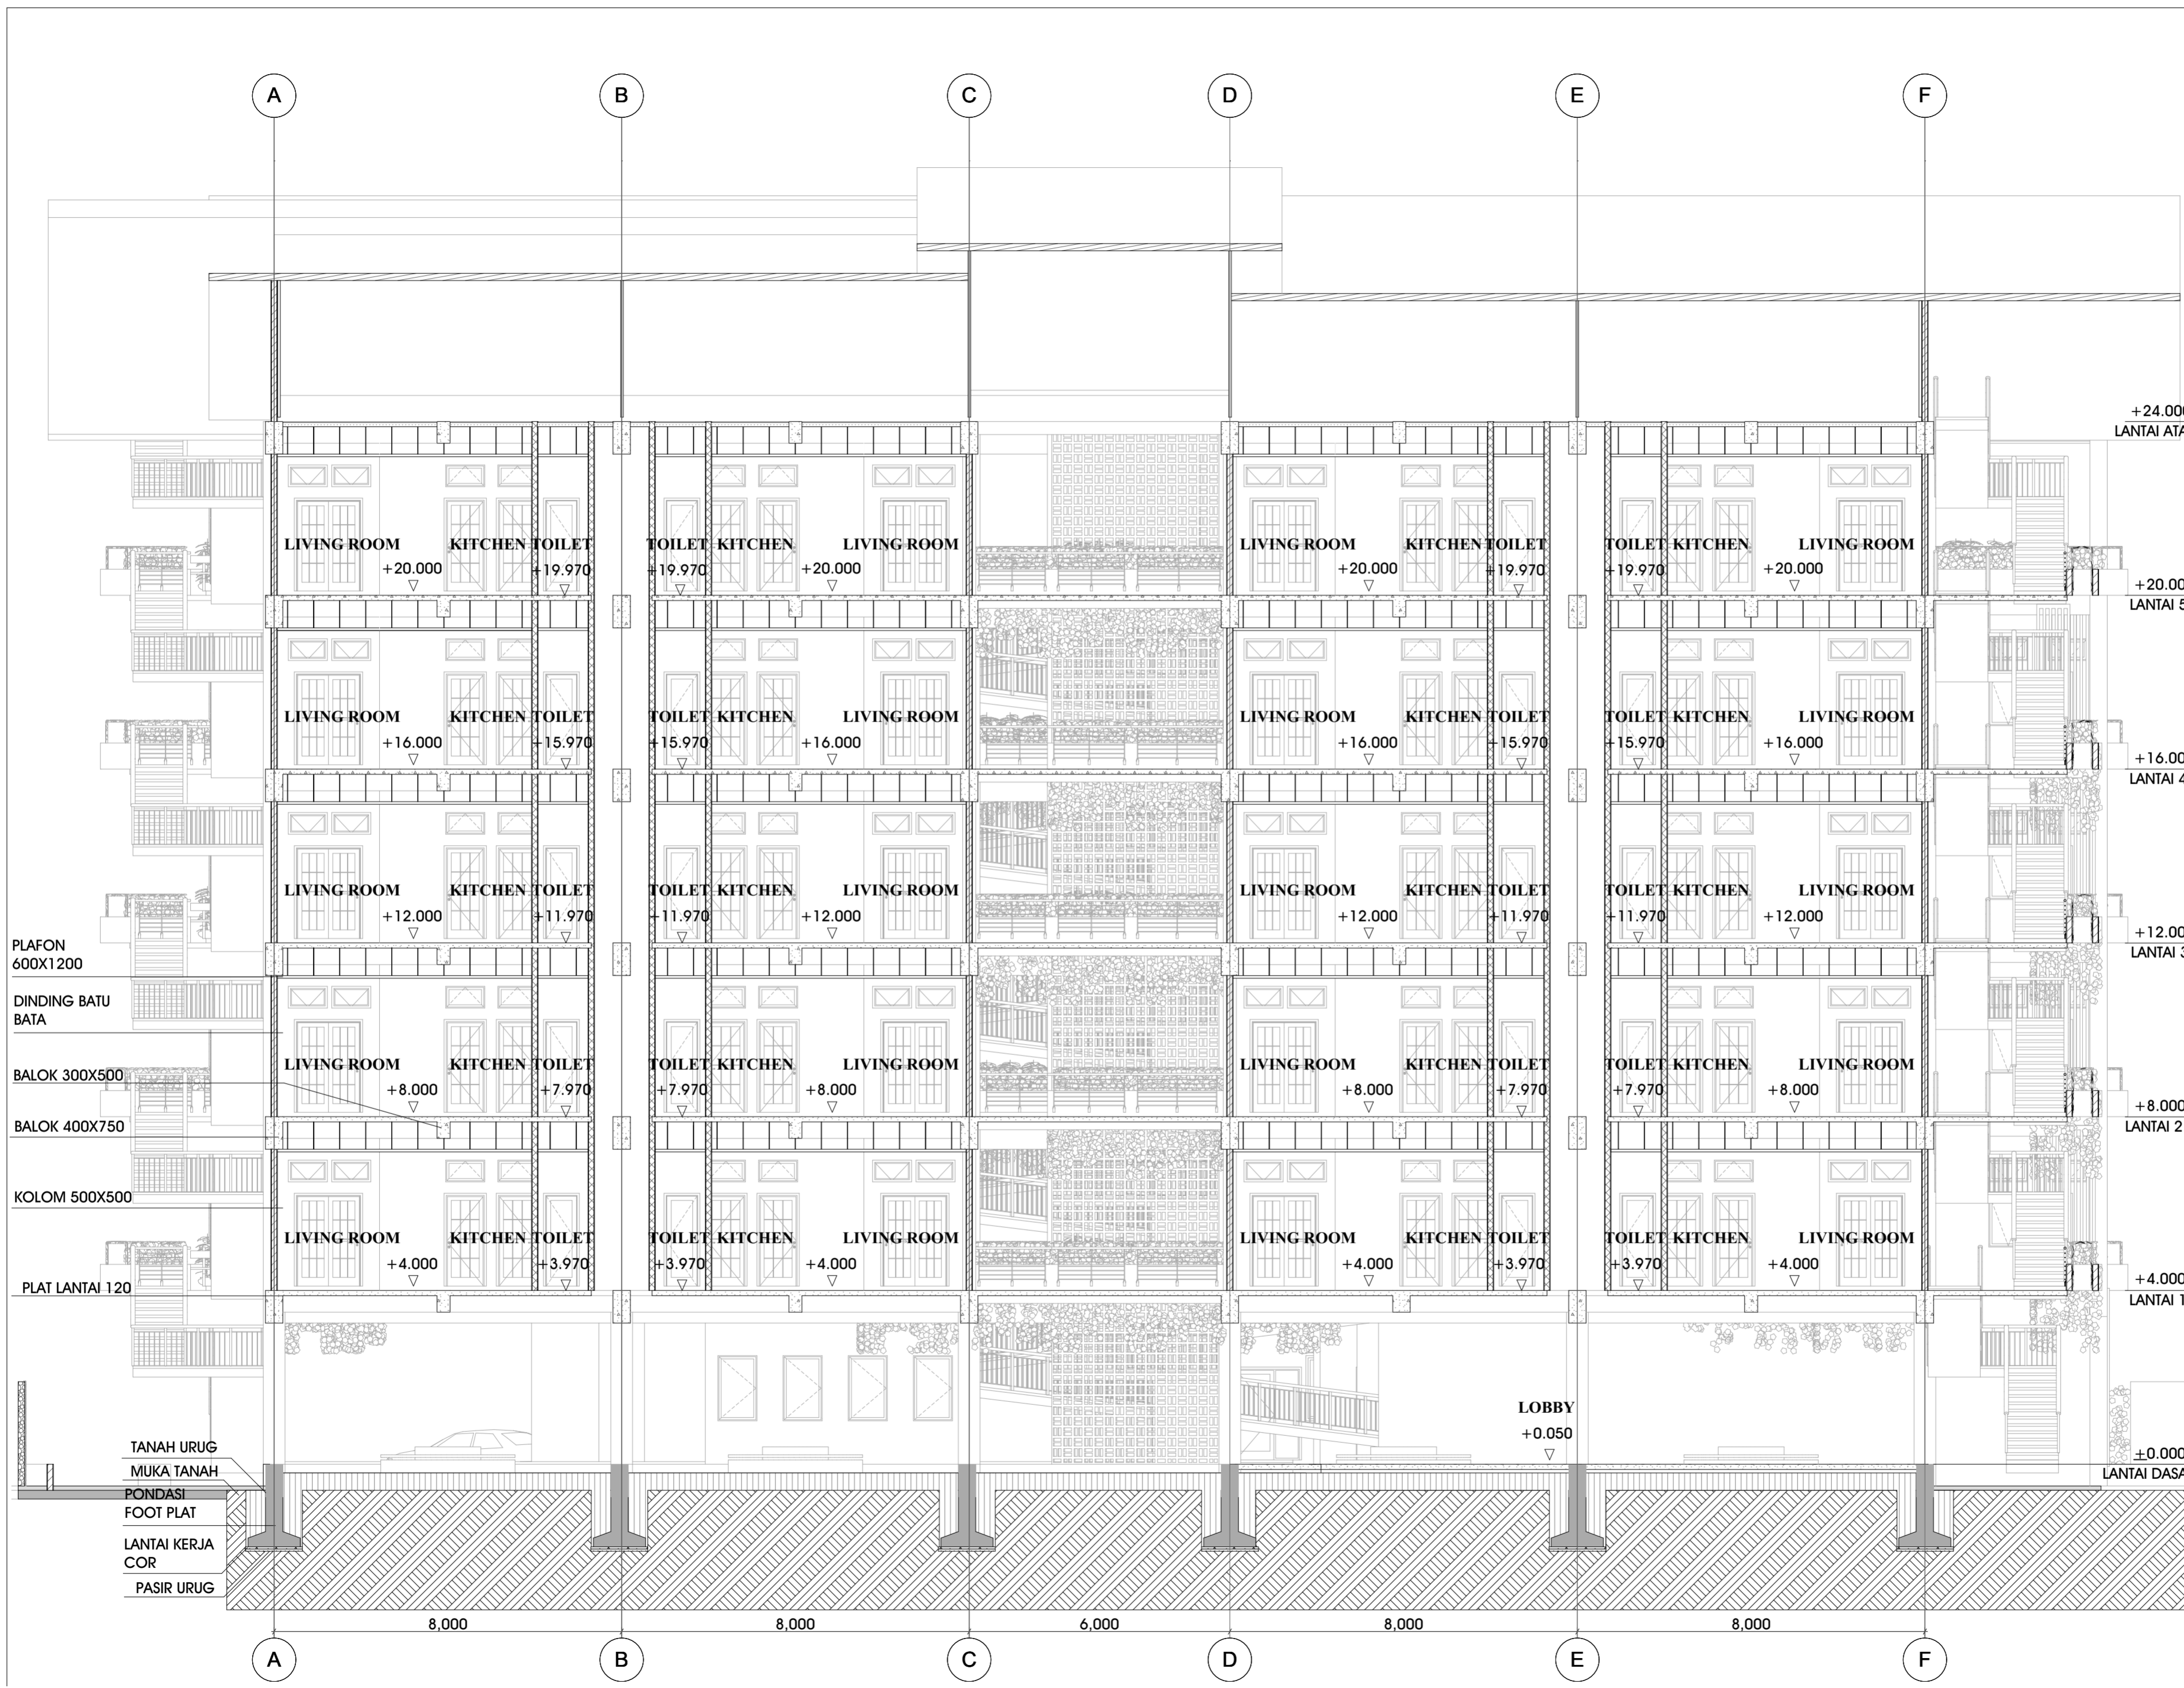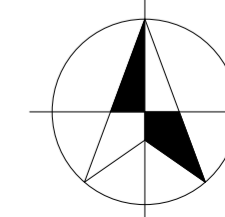

PLAFON
600X1200

DINDING BATU
BATA

BALOK 300X500

BALOK 400X750

KOLOM 500X500

PLAT LANTAI 120

TANAH URUG
MUKA TANAH
PONDASI
FOOT PLAT
LANTAI KERJA
COR
PASIR URUG

LOBBY
+0.050

+0.000
LANTAI DASAR

A

B

C

D

E

F

A

B

C

D

E

F


8.000

8.000

6.000

8.000

8.000

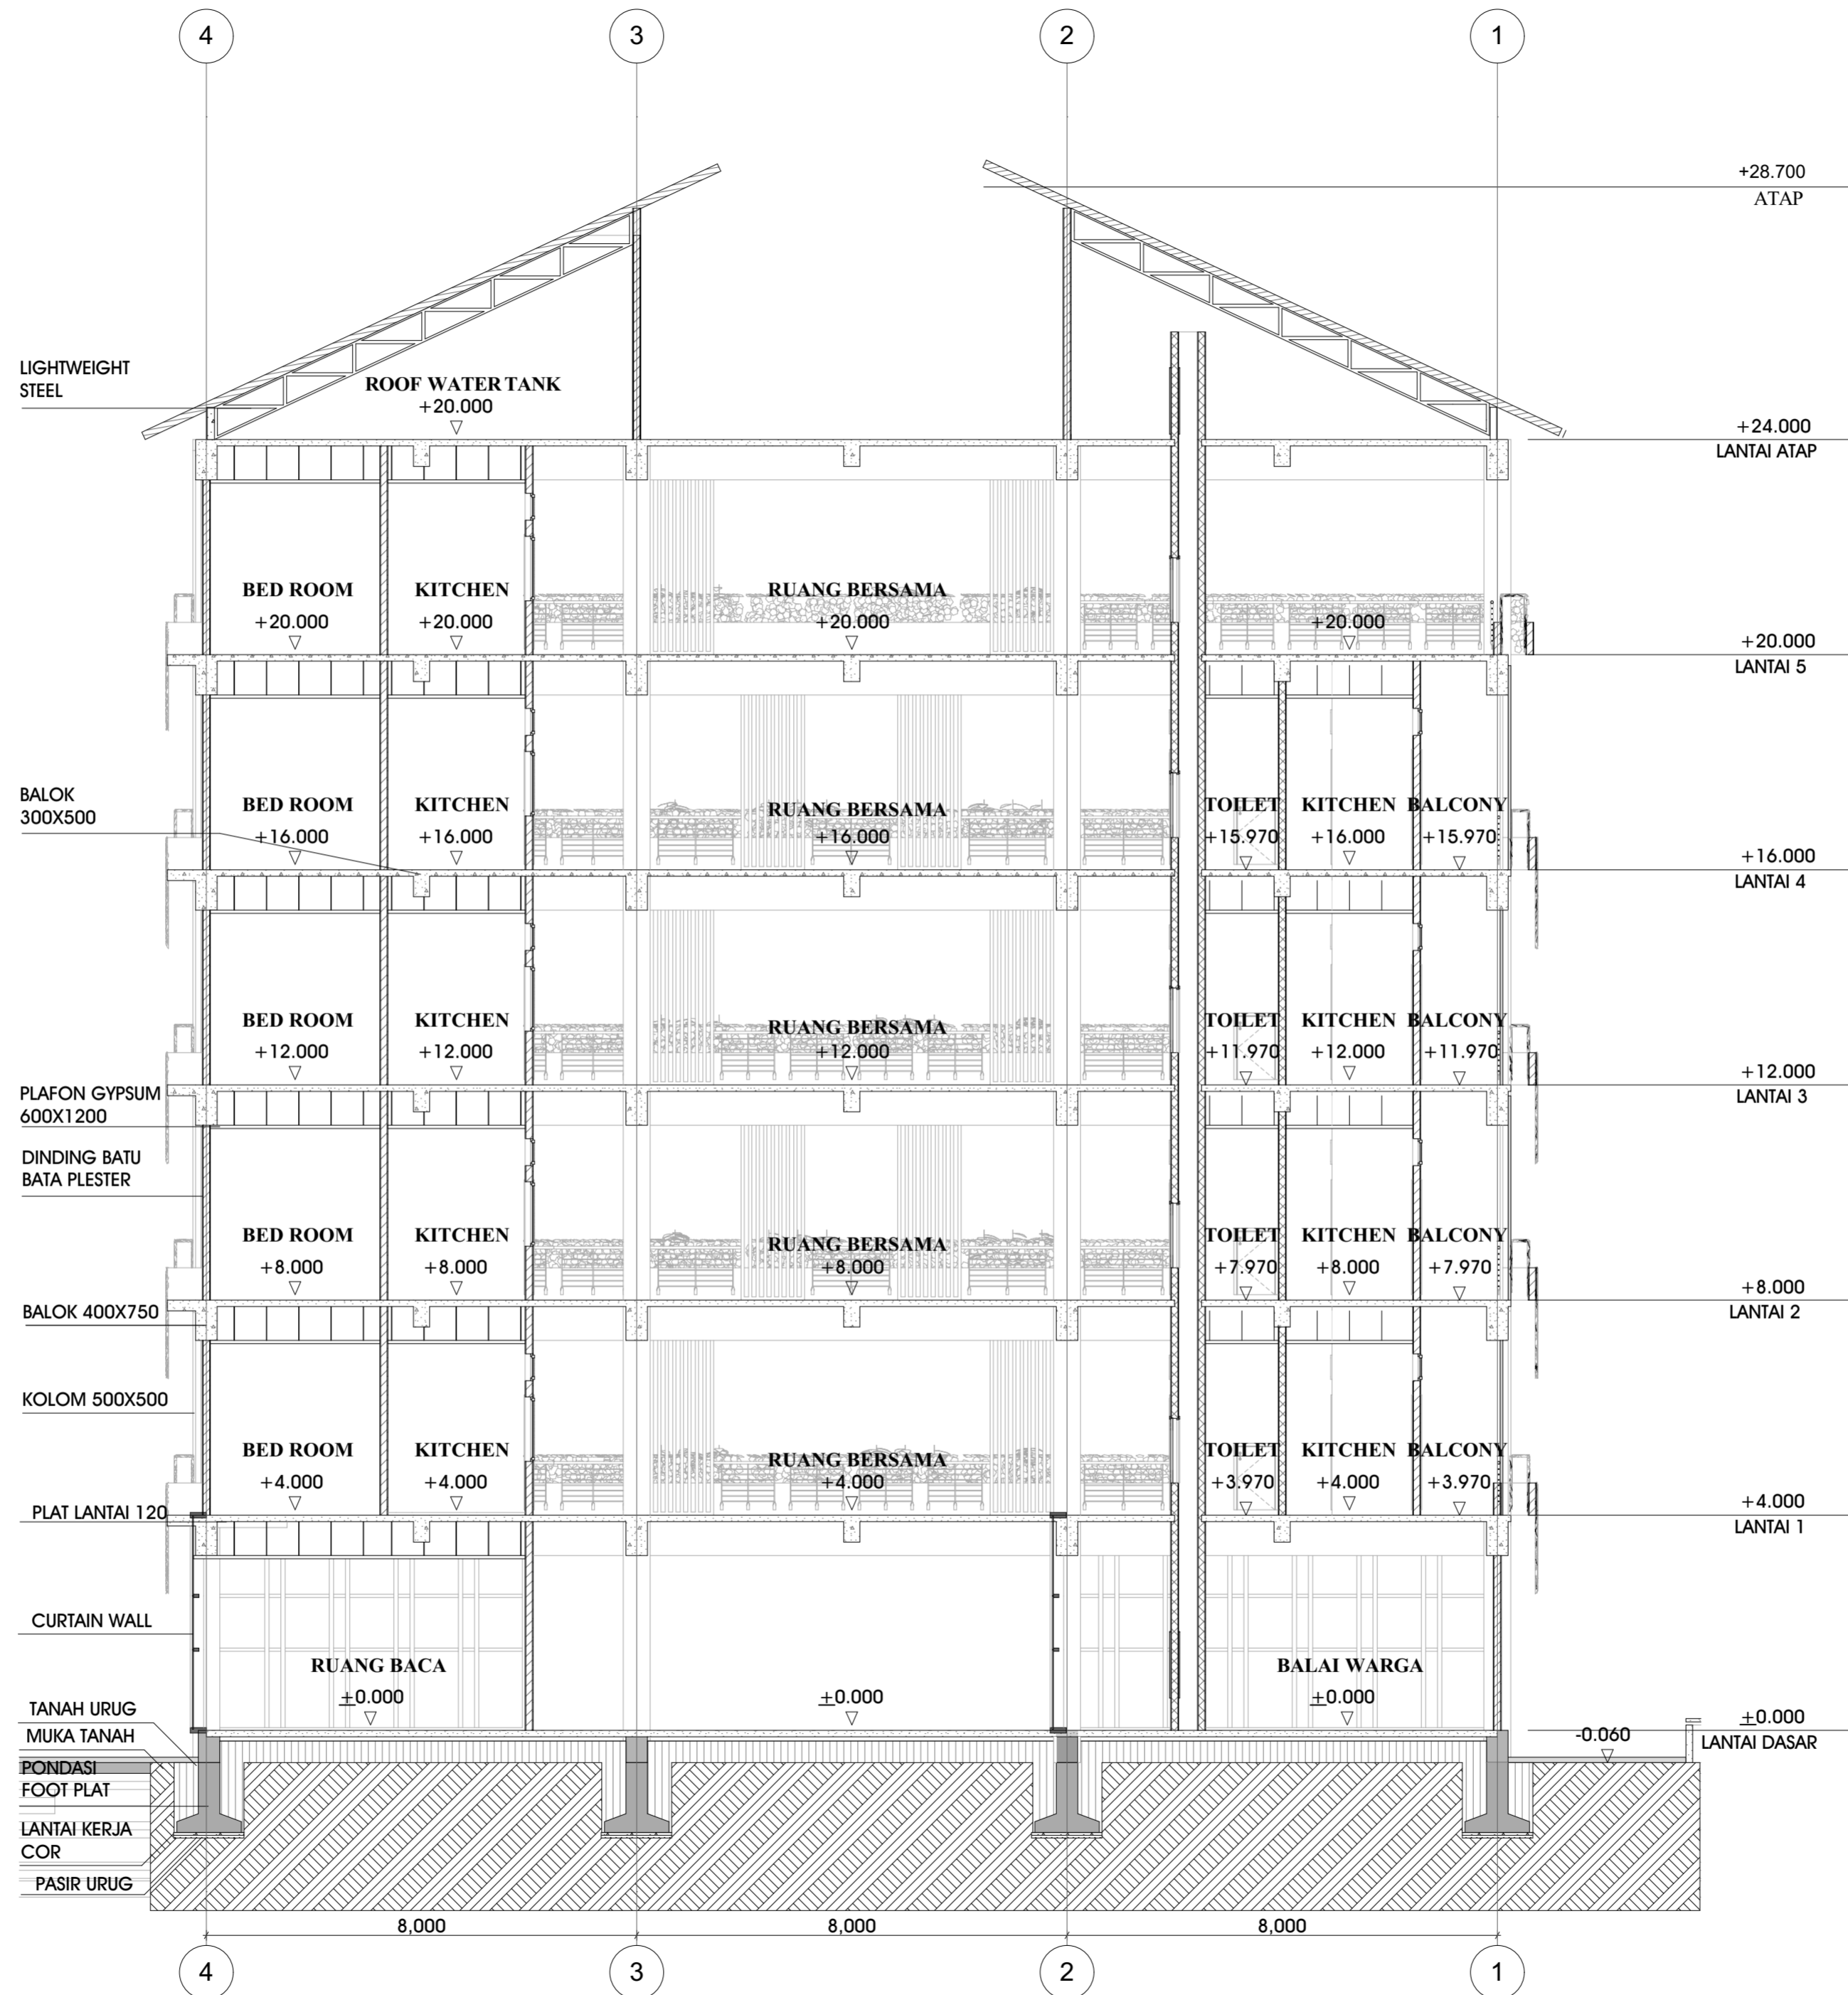

DEPARTEMENT OF ARCHITECTURE

FACULTY OF CIVIL ENGINEERING AND PLANNING
ISLAMIC UNIVERSITY OF INDONESIA

BACHELOR FINAL PROJECT

RUMAH SUSUN
NGAMPILAN,
YOGYAKARTA

STUDENT IDENTITY

NAME DINA FEBRI YANTI

NUMBER 14512166

LECTURE 1

Muhammad Ifitroni, Ir., MLA

LECTURE 2

Ir. Wiryono Raharjo, M.Arch, Ph.D

DRAWING TITLE

MASSA BANGUNAN 2
POTONGAN A"a


SCALE

1:100

PAGE NO TOTAL PAGE

NOTE

ORIENTATION

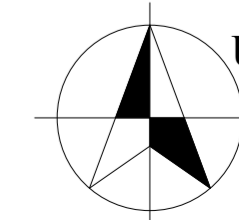



DEPARTEMENT OF ARCHITECTURE

FACULTY OF CIVIL ENGINEERING AND PLANNING
ISLAMIC UNIVERSITY OF INDONESIA

BACHELOR FINAL PROJECT

RUMAH SUSUN
NGAMPILAN,
YOGYAKARTA

STUDENT IDENTITY

NAME DINA FEBRI YANTI

NUMBER 14512166

LECTURE 1

Muhammad Ifitroni, Ir., MLA

LECTURE 2

Ir. Wiryono Raharjo, M.Arch, Ph.D

DRAWING TITLE

MASSA BANGUNAN 2
POTONGAN B''b

SCALE



1:100

PAGE NO

TOTAL PAGE

NOTE

ORIENTATION

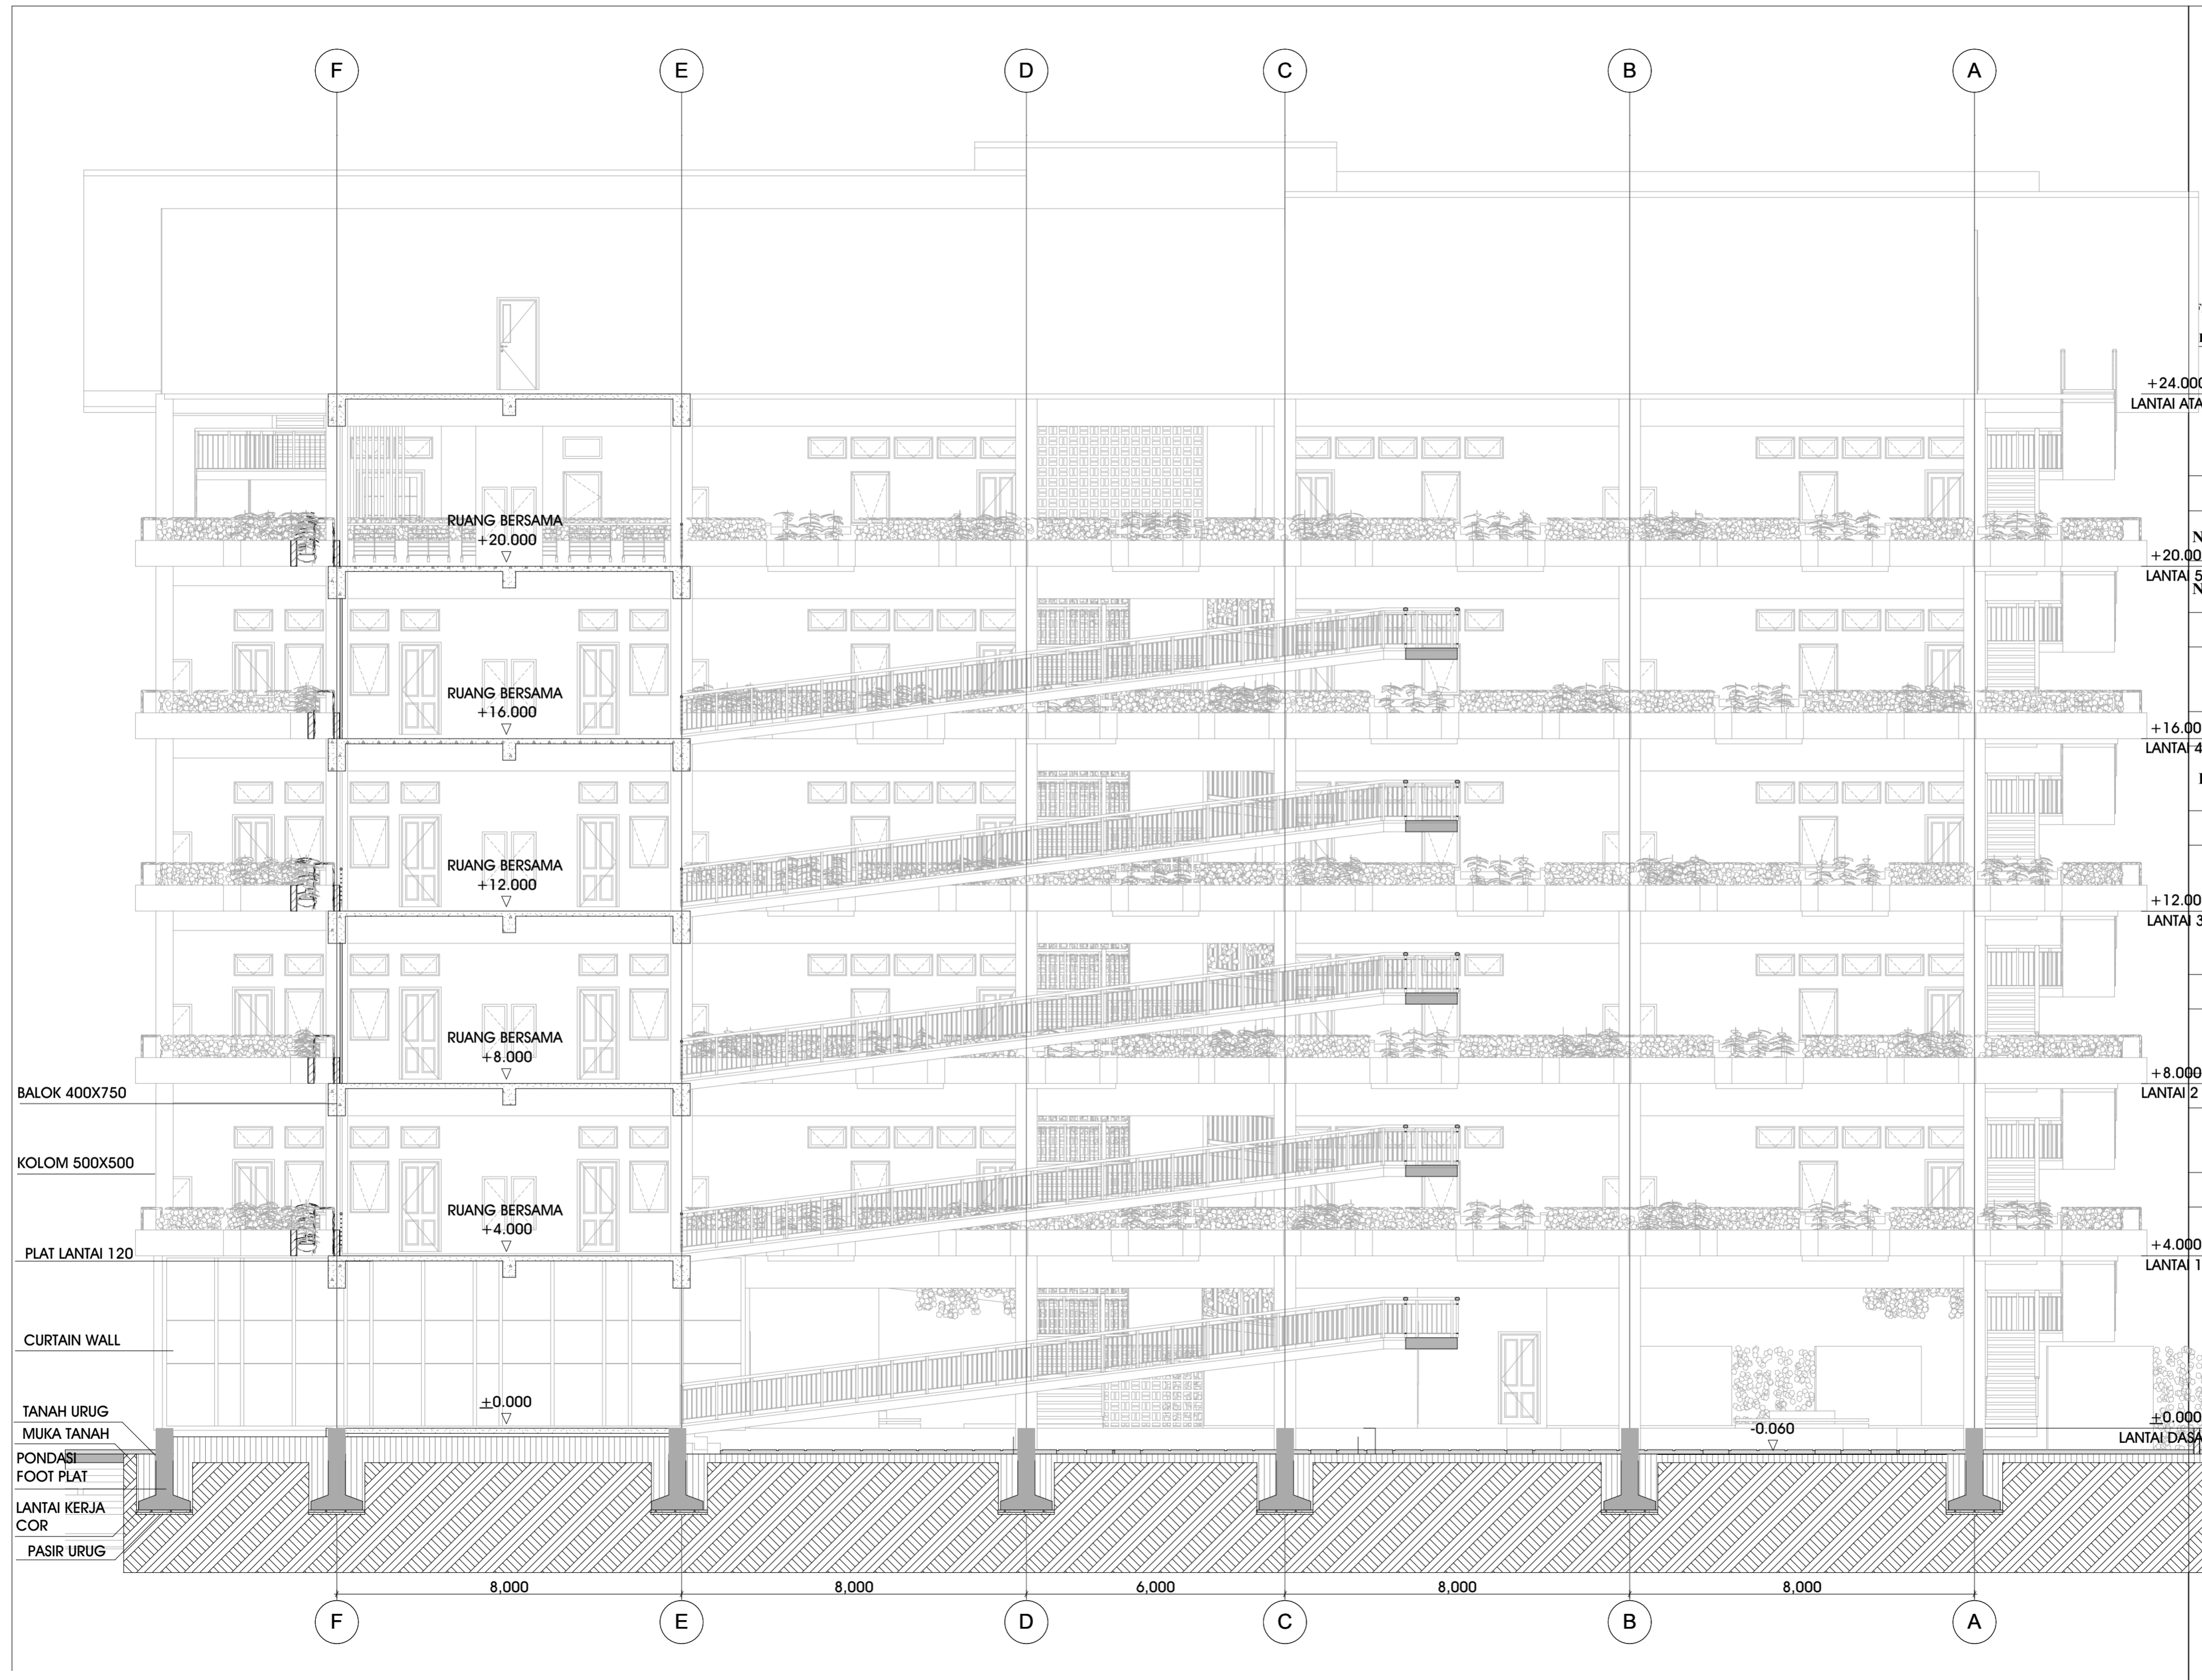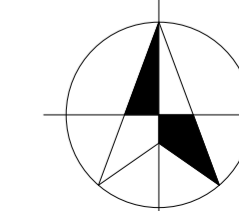

RUANG BERSAMA
+20.000

RUANG BERSAMA
+16.000

RUANG BERSAMA
+12.000

RUANG BERSAMA
+8.000

RUANG BERSAMA
+4.000

±0.000

+24.000
LANTAI ATAP

+20.000
LANTAI 5

+16.000
LANTAI 4

+12.000
LANTAI 3

+8.000
LANTAI 2

+4.000
LANTAI 1

+0.000
LANTAI DASAR

BALOK 400X750

KOLOM 500X500

PLAT LANTAI 120

CURTAIN WALL

TANAH URUG

MUKA TANAH

PONDASI

FOOT PLAT

LANTAI KERJA

COR

PASIR URUG

8,000

8,000

6,000

8,000

8,000

F



E

D

C

B

A

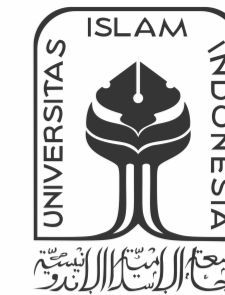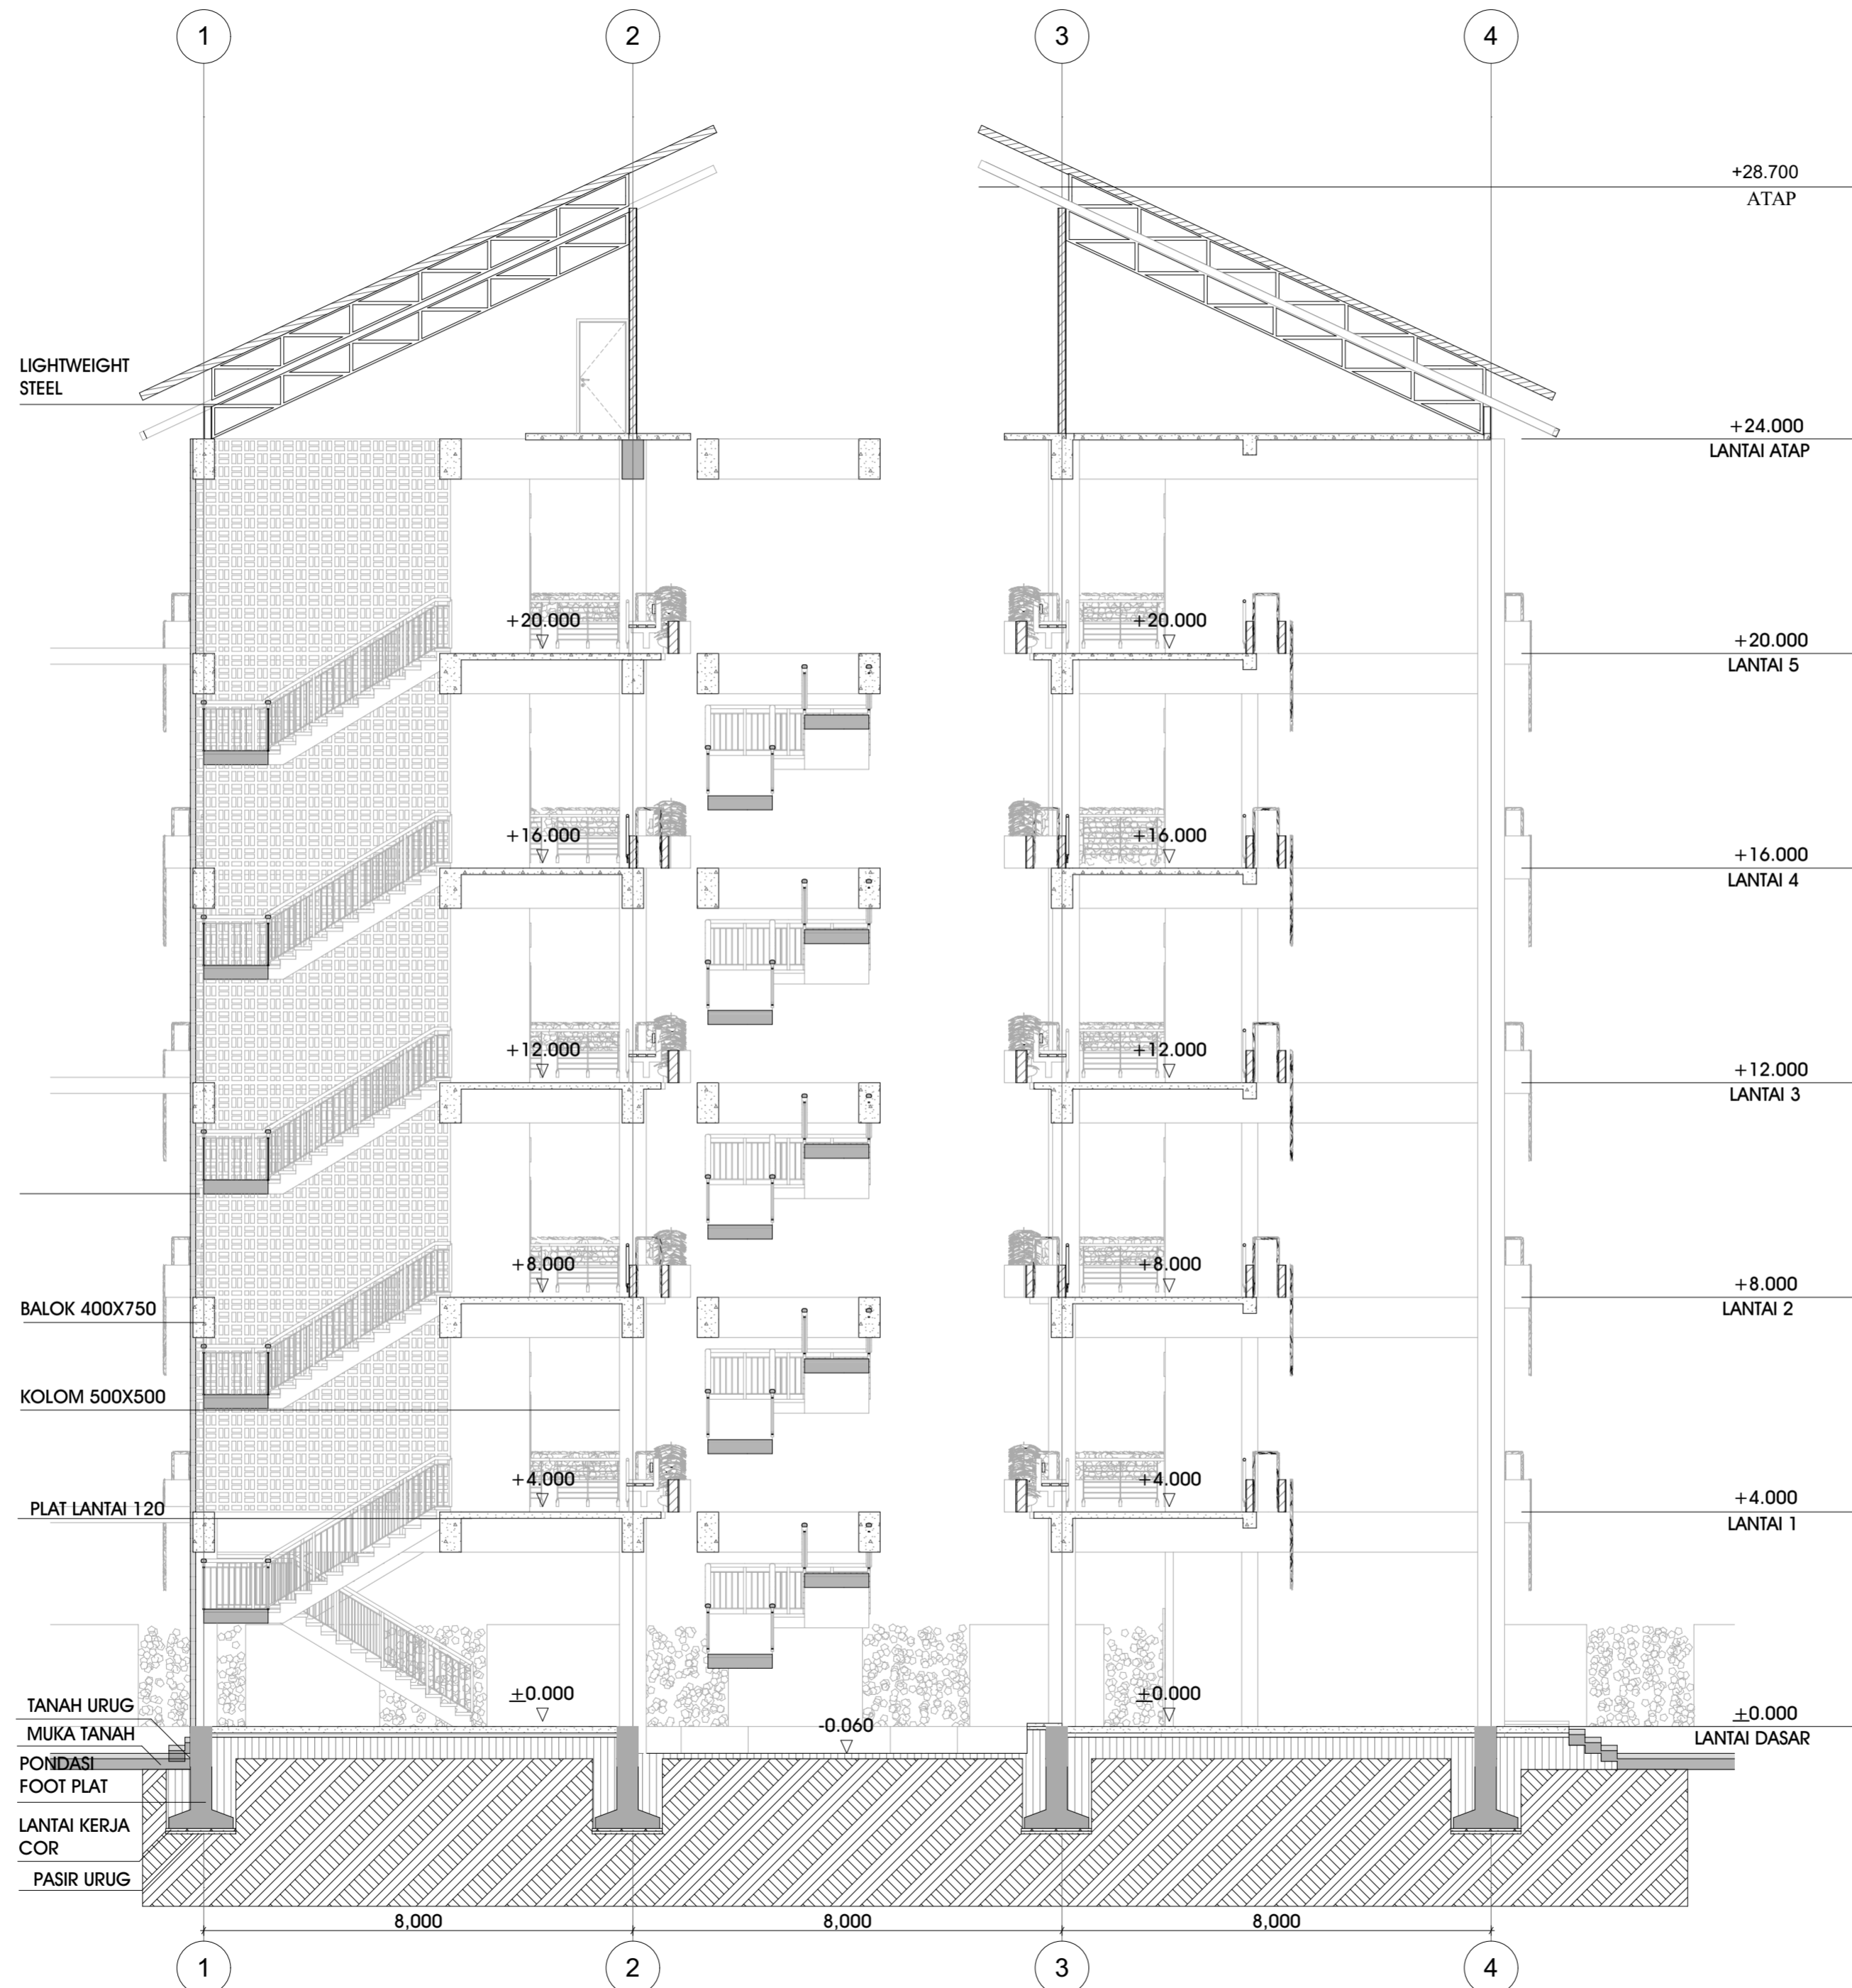

DEPARTEMENT OF ARCHITECTURE

FACULTY OF CIVIL ENGINEERING AND PLANNING
ISLAMIC UNIVERSITY OF INDONESIA

BACHELOR FINAL PROJECT

RUMAH SUSUN
NGAMPILAN,
YOGYAKARTA

STUDENT IDENTITY

NAME DINA FEBRI YANTI

NUMBER 14512166

LECTURE 1

Muhammad Ifitroni, Ir., MLA

LECTURE 2

Ir. Wiryono Raharjo, M.Arch, Ph.D

DRAWING TITLE

MASSA BANGUNAN 1
POTONGAN A-a


SCALE

1:100

PAGE NO TOTAL PAGE

NOTE

ORIENTATION

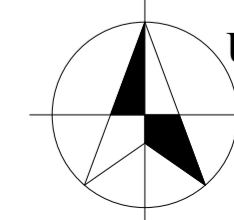



DEPARTEMENT OF ARCHITECTURE

FACULTY OF CIVIL ENGINEERING AND PLANNING
ISLAMIC UNIVERSITY OF INDONESIA

BACHELOR FINAL PROJECT

RUMAH SUSUN
NGAMPILAN,
YOGYAKARTA

STUDENT IDENTITY

NAME DINA FEBRI YANTI

NUMBER 14512166

LECTURE 1

Muhammad Ifitroni, Ir., MLA

LECTURE 2

Ir. Wiryono Raharjo, M.Arch, Ph.D

DRAWING TITLE

MASSA BANGUNAN 1
POTONGAN B-b



SCALE

1:100

PAGE NO TOTAL PAGE

NOTE

ORIENTATION

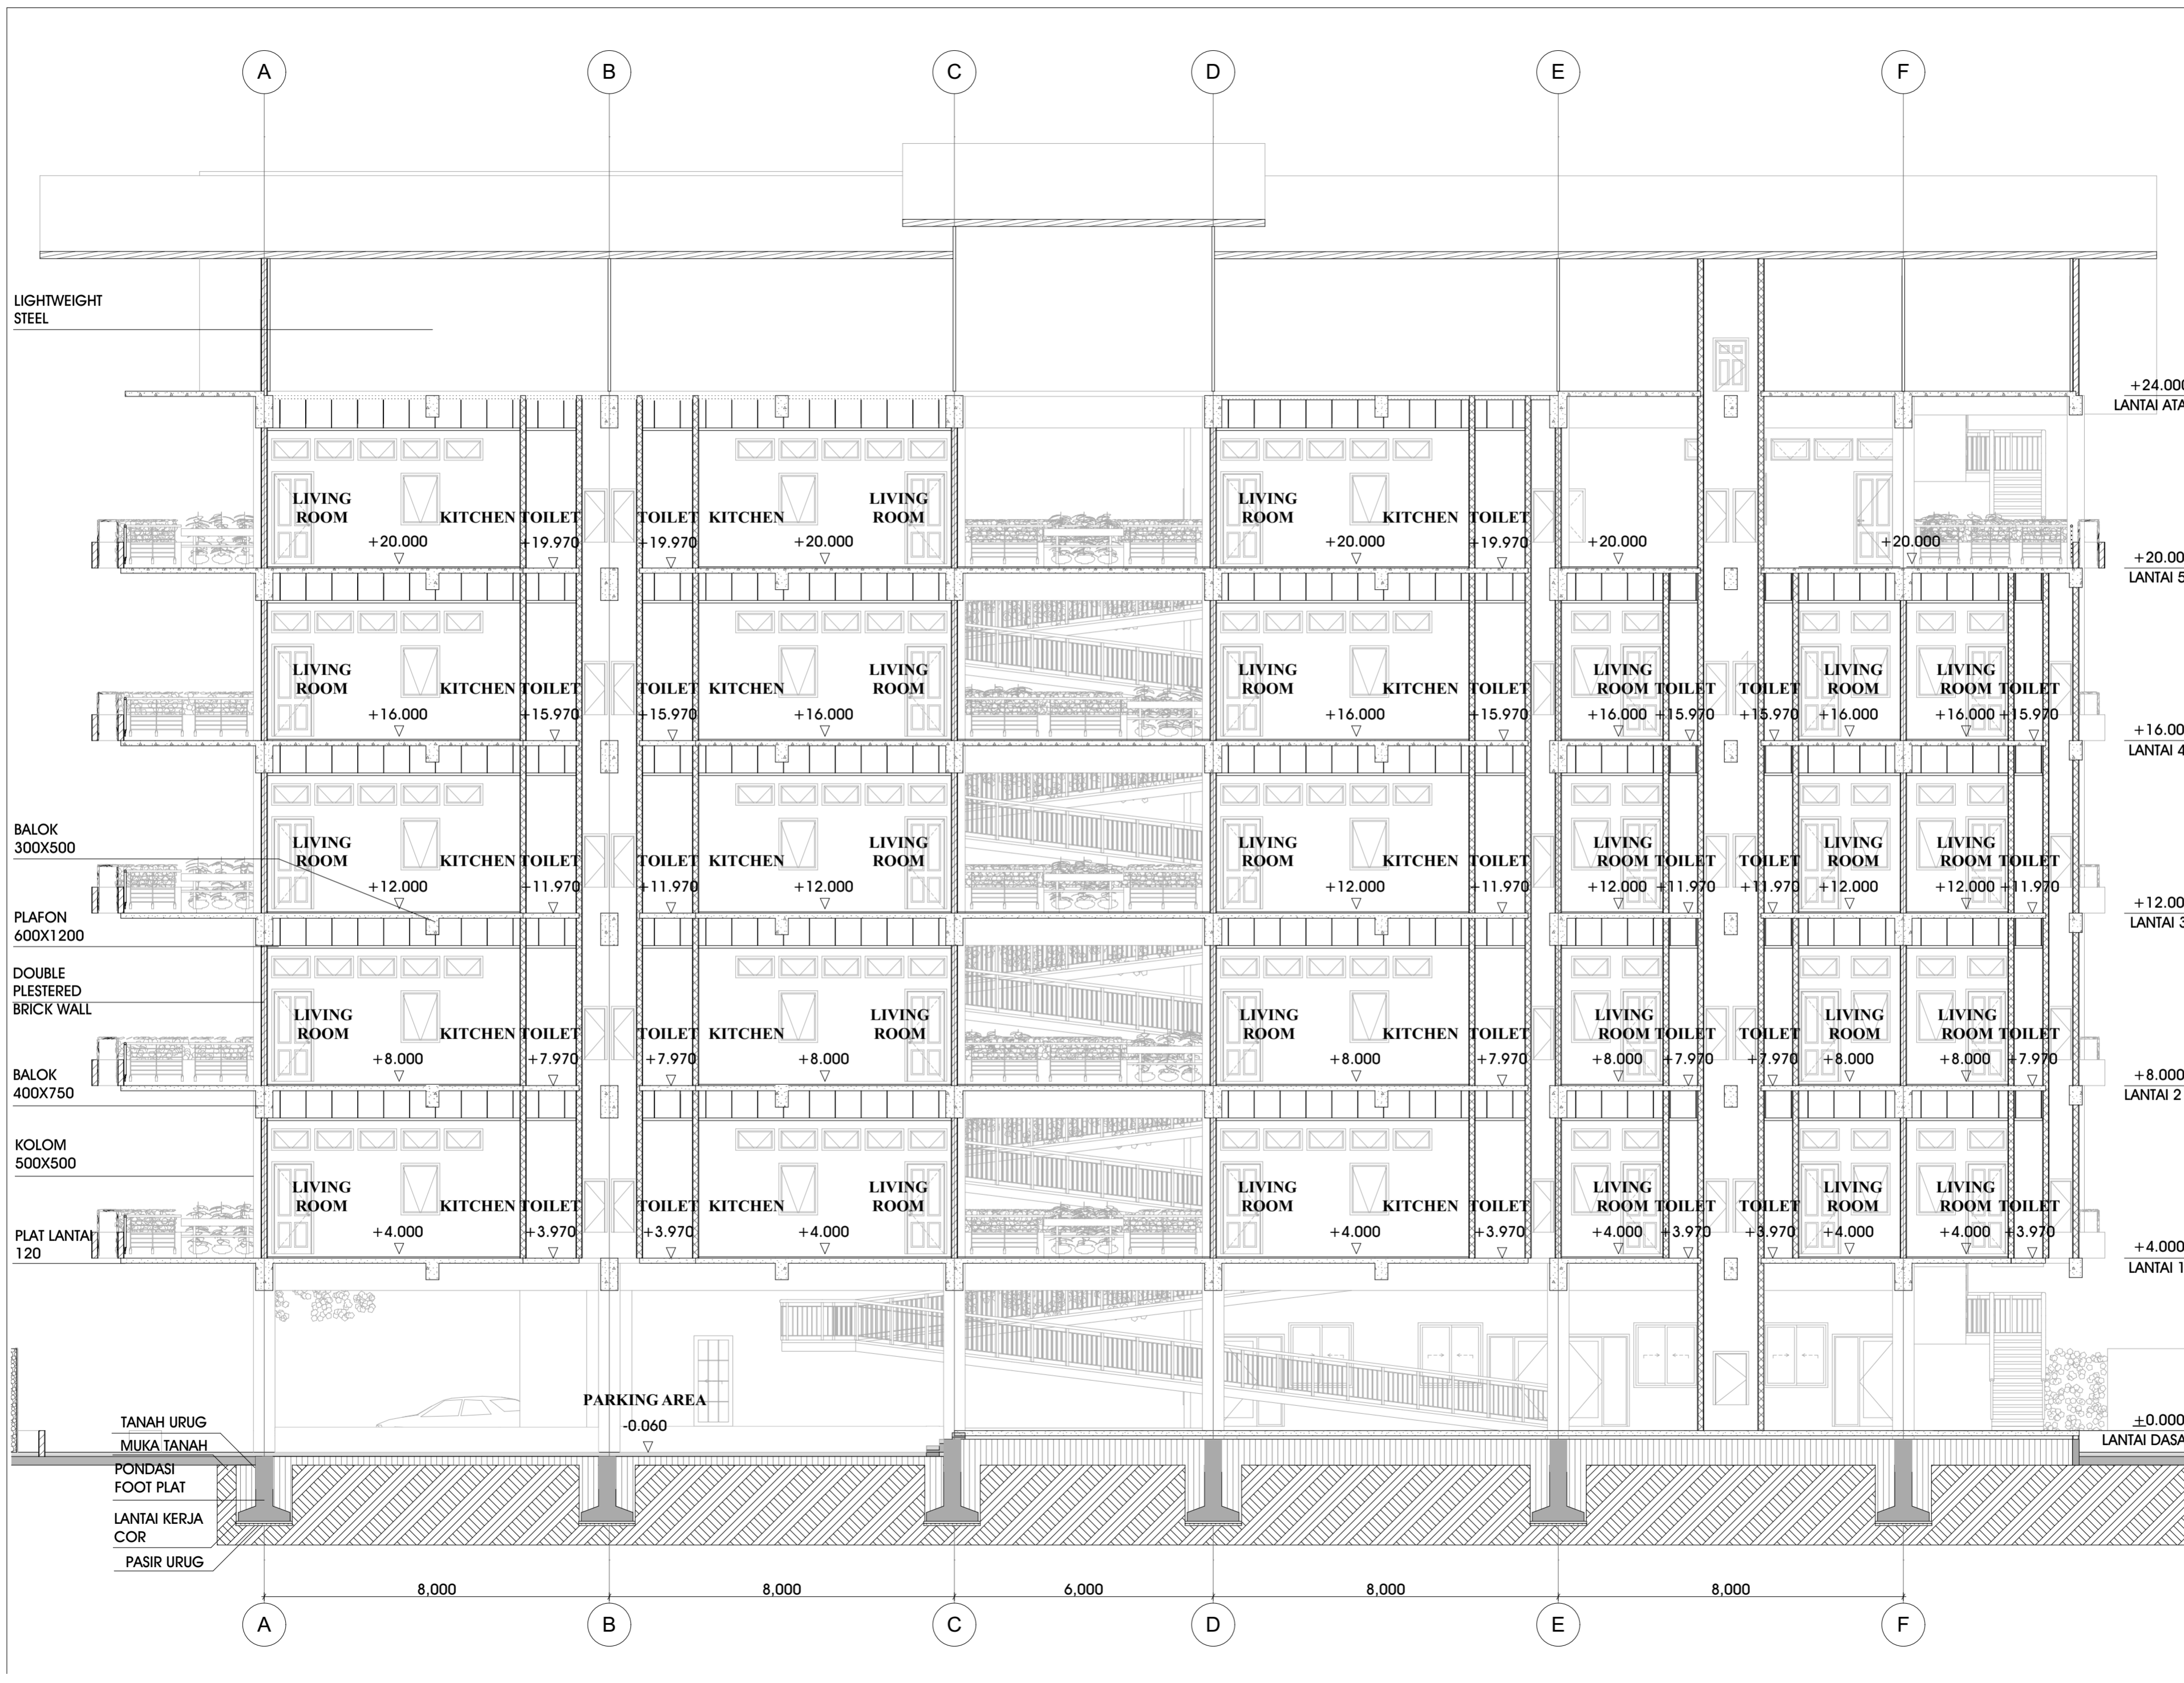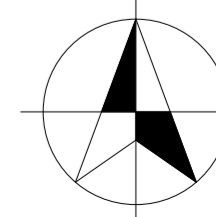

A

B

C

D

E

F

A

B

C

D

E

F

8,000

8,000

6,000

8,000

8,000

PARKING AREA

-0.060

+0.000
LANTAI DASAR

+24.000
LANTAI ATAP

+20.000
LANTAI 5

+16.000
LANTAI 4

+12.000
LANTAI 3

+8.000
LANTAI 2

+4.000
LANTAI 1

LIGHTWEIGHT
STEEL

BALOK
300X500

PLAFON
600X1200

DOUBLE
PLESTERED
BRICK WALL

BALOK
400X750

KOLOM
500X500

PLAT LANTAI
120

TANAH URUG
MUKA TANAH
PONDASI
FOOT PLAT
LANTAI KERJA
COR
PASIR URUG



TAMPAK KAWASAN SELATAN



TAMPAK KAWASAN UTARA

DEPARTEMENT OF
ARCHITECTURE

FACULTY OF CIVIL ENGINEERING AND
PLANNING
ISLAMIC UNIVERSITY OF INDONESIA

BACHELOR FINAL PROJECT

RUMAH SUSUN
NGAMPILAN,
YOGYAKARTA

STUDENT IDENTITY

NAME DINA FEBRI YANTI

NUMBER 14512166

LECTURE 1

Muhammad Ifitroni, Ir., MLA

LECTURE 2

Ir. Wiryono Raharjo, M.Arch, Ph.d

DRAWING TITLE


PERSPEKTIF EKSTERIOR


SCALE

PAGE NO TOTAL PAGE

NOTE

ORIENTATION

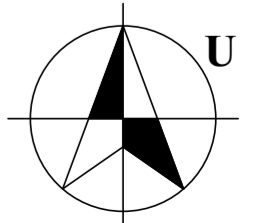

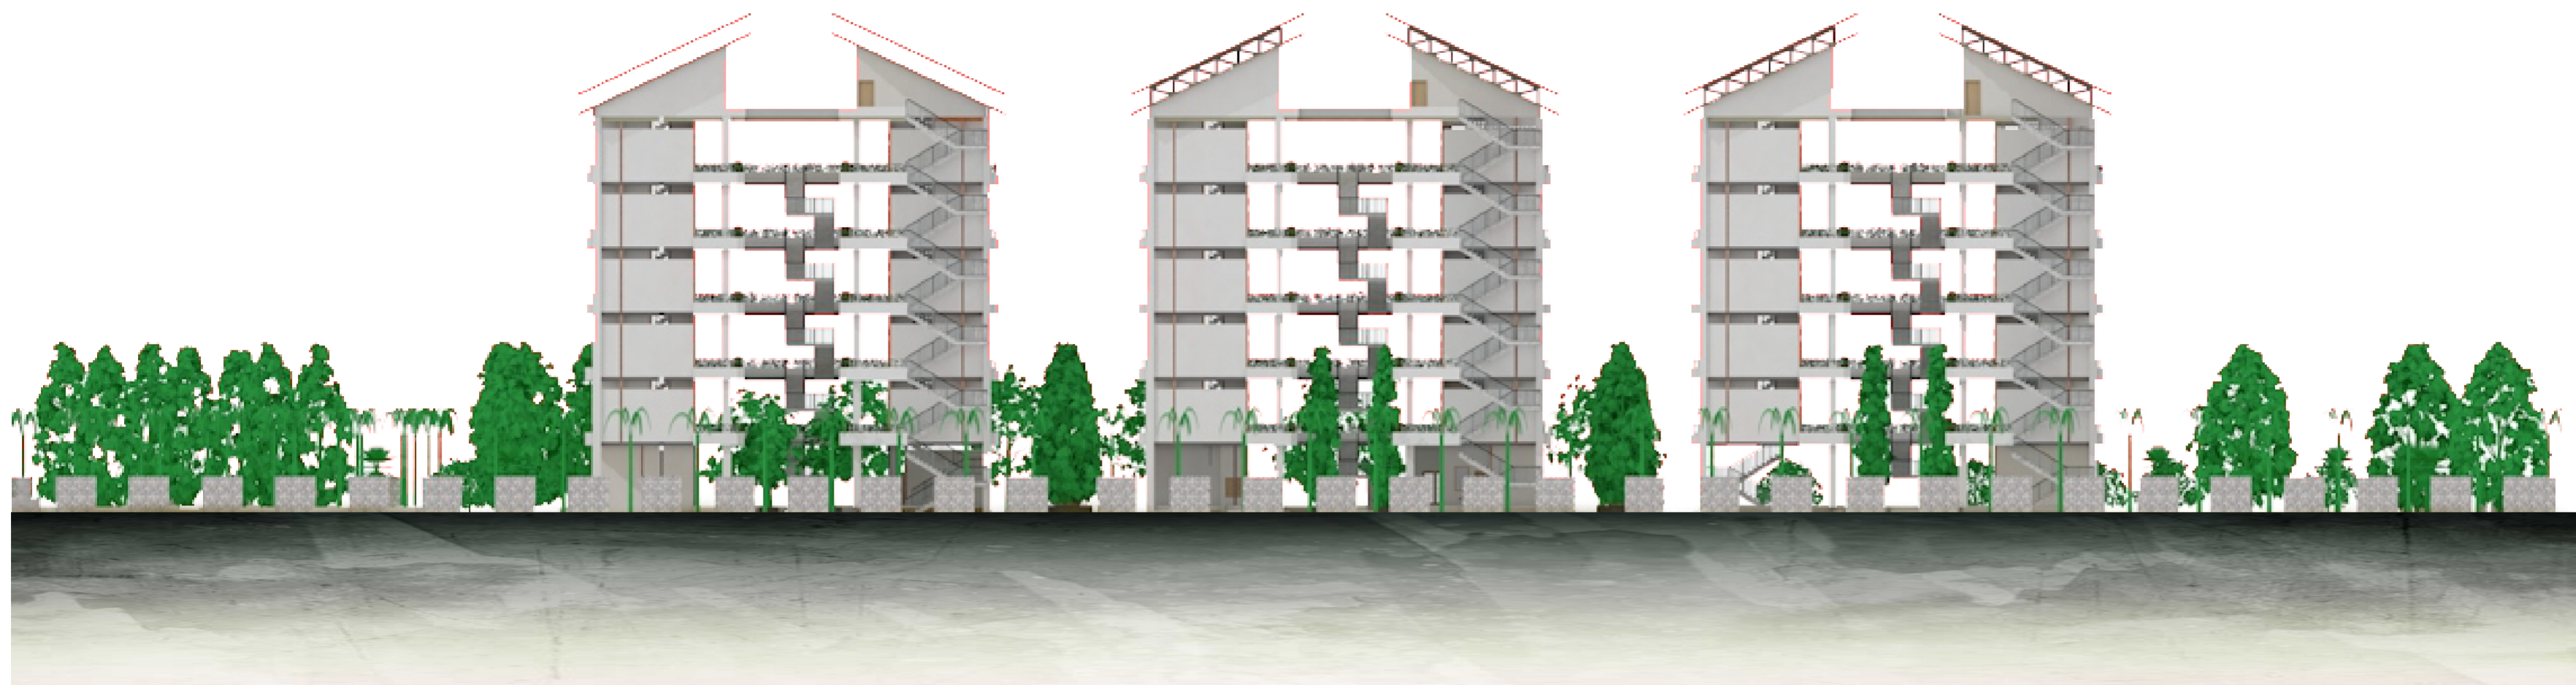

TAMPAK KAWASAN TIMUR



TAMPAK KAWASAN BARAT

DEPARTEMENT OF
ARCHITECTURE

FACULTY OF CIVIL ENGINEERING AND
PLANNING
ISLAMIC UNIVERSITY OF INDONESIA

BACHELOR FINAL PROJECT

RUMAH SUSUN
NGAMPILAN,
YOGYAKARTA

STUDENT IDENTITY

NAME DINA FEBRI YANTI

NUMBER 14512166

LECTURE 1

Muhammad Ifitroni, Ir., MLA

LECTURE 2

Ir. Wiryono Raharjo, M.Arch, Ph.D

DRAWING TITLE

TAMPAK KAWASAN

SCALE

PAGE NO TOTAL PAGE

NOTE

ORIENTATION

