

**BACHELOR FINAL PROJECT**

**DEPARTMENT OF ARCHITECTURE**

FACULTY OF CIVIL ENGINEERING AND  
PLANNING  
UNIVERSITAS ISLAM INDONESIA

**PROJECT NAME**

KAMPUNG VERTIKAL  
DI PRAWIRODIRJAN,  
YOGYAKARTA  
Dengan Pendekatan  
Arsitektur Ekologis

**LOCATION**

Prawirodirjan,  
Yogyakarta



**DRAWING TITLE**

SITUASI

**DRAWING CODE**

A.01.1

**SCALE**

**DRAWING BY**


Nisrina Retno Nur Aziza  
14512035

**LECTURER 1**

Ir. Rini Darmawati, M.T


**LECTURER 2**

Dyah Hendrawati, S.T., M.Sc.


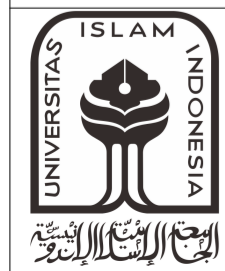


**BACHELOR FINAL PROJECT**  
**DEPARTMENT OF ARCHITECTURE**  
 FACULTY OF CIVIL ENGINEERING AND  
 PLANNING  
 UNIVERSITAS ISLAM INDONESIA

<b>PROJECT NAME</b>	<b>LOCATION</b>
KAMPUNG VERTIKAL DI PRAWIRODIRJAN, YOGYAKARTA Dengan Pendekatan Arsitektur Ekologis	Prawirodirjan, Yogyakarta

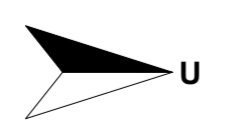

<b>DRAWING TITLE</b>	<b>DRAWING CODE</b>	<b>SCALE</b>	<b>DRAWING BY</b>	<b>LECTURER 1</b>	<b>LECTURER 2</b>
SITEPLAN	A.01.2	1:400	Nisrina Retno Nur Aziza 14512035	Ir. Rini Darmawati, M.T	Dyah Hendrawati, S.T., M.Sc.

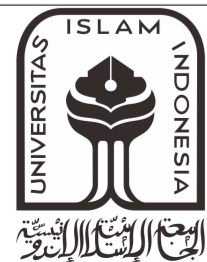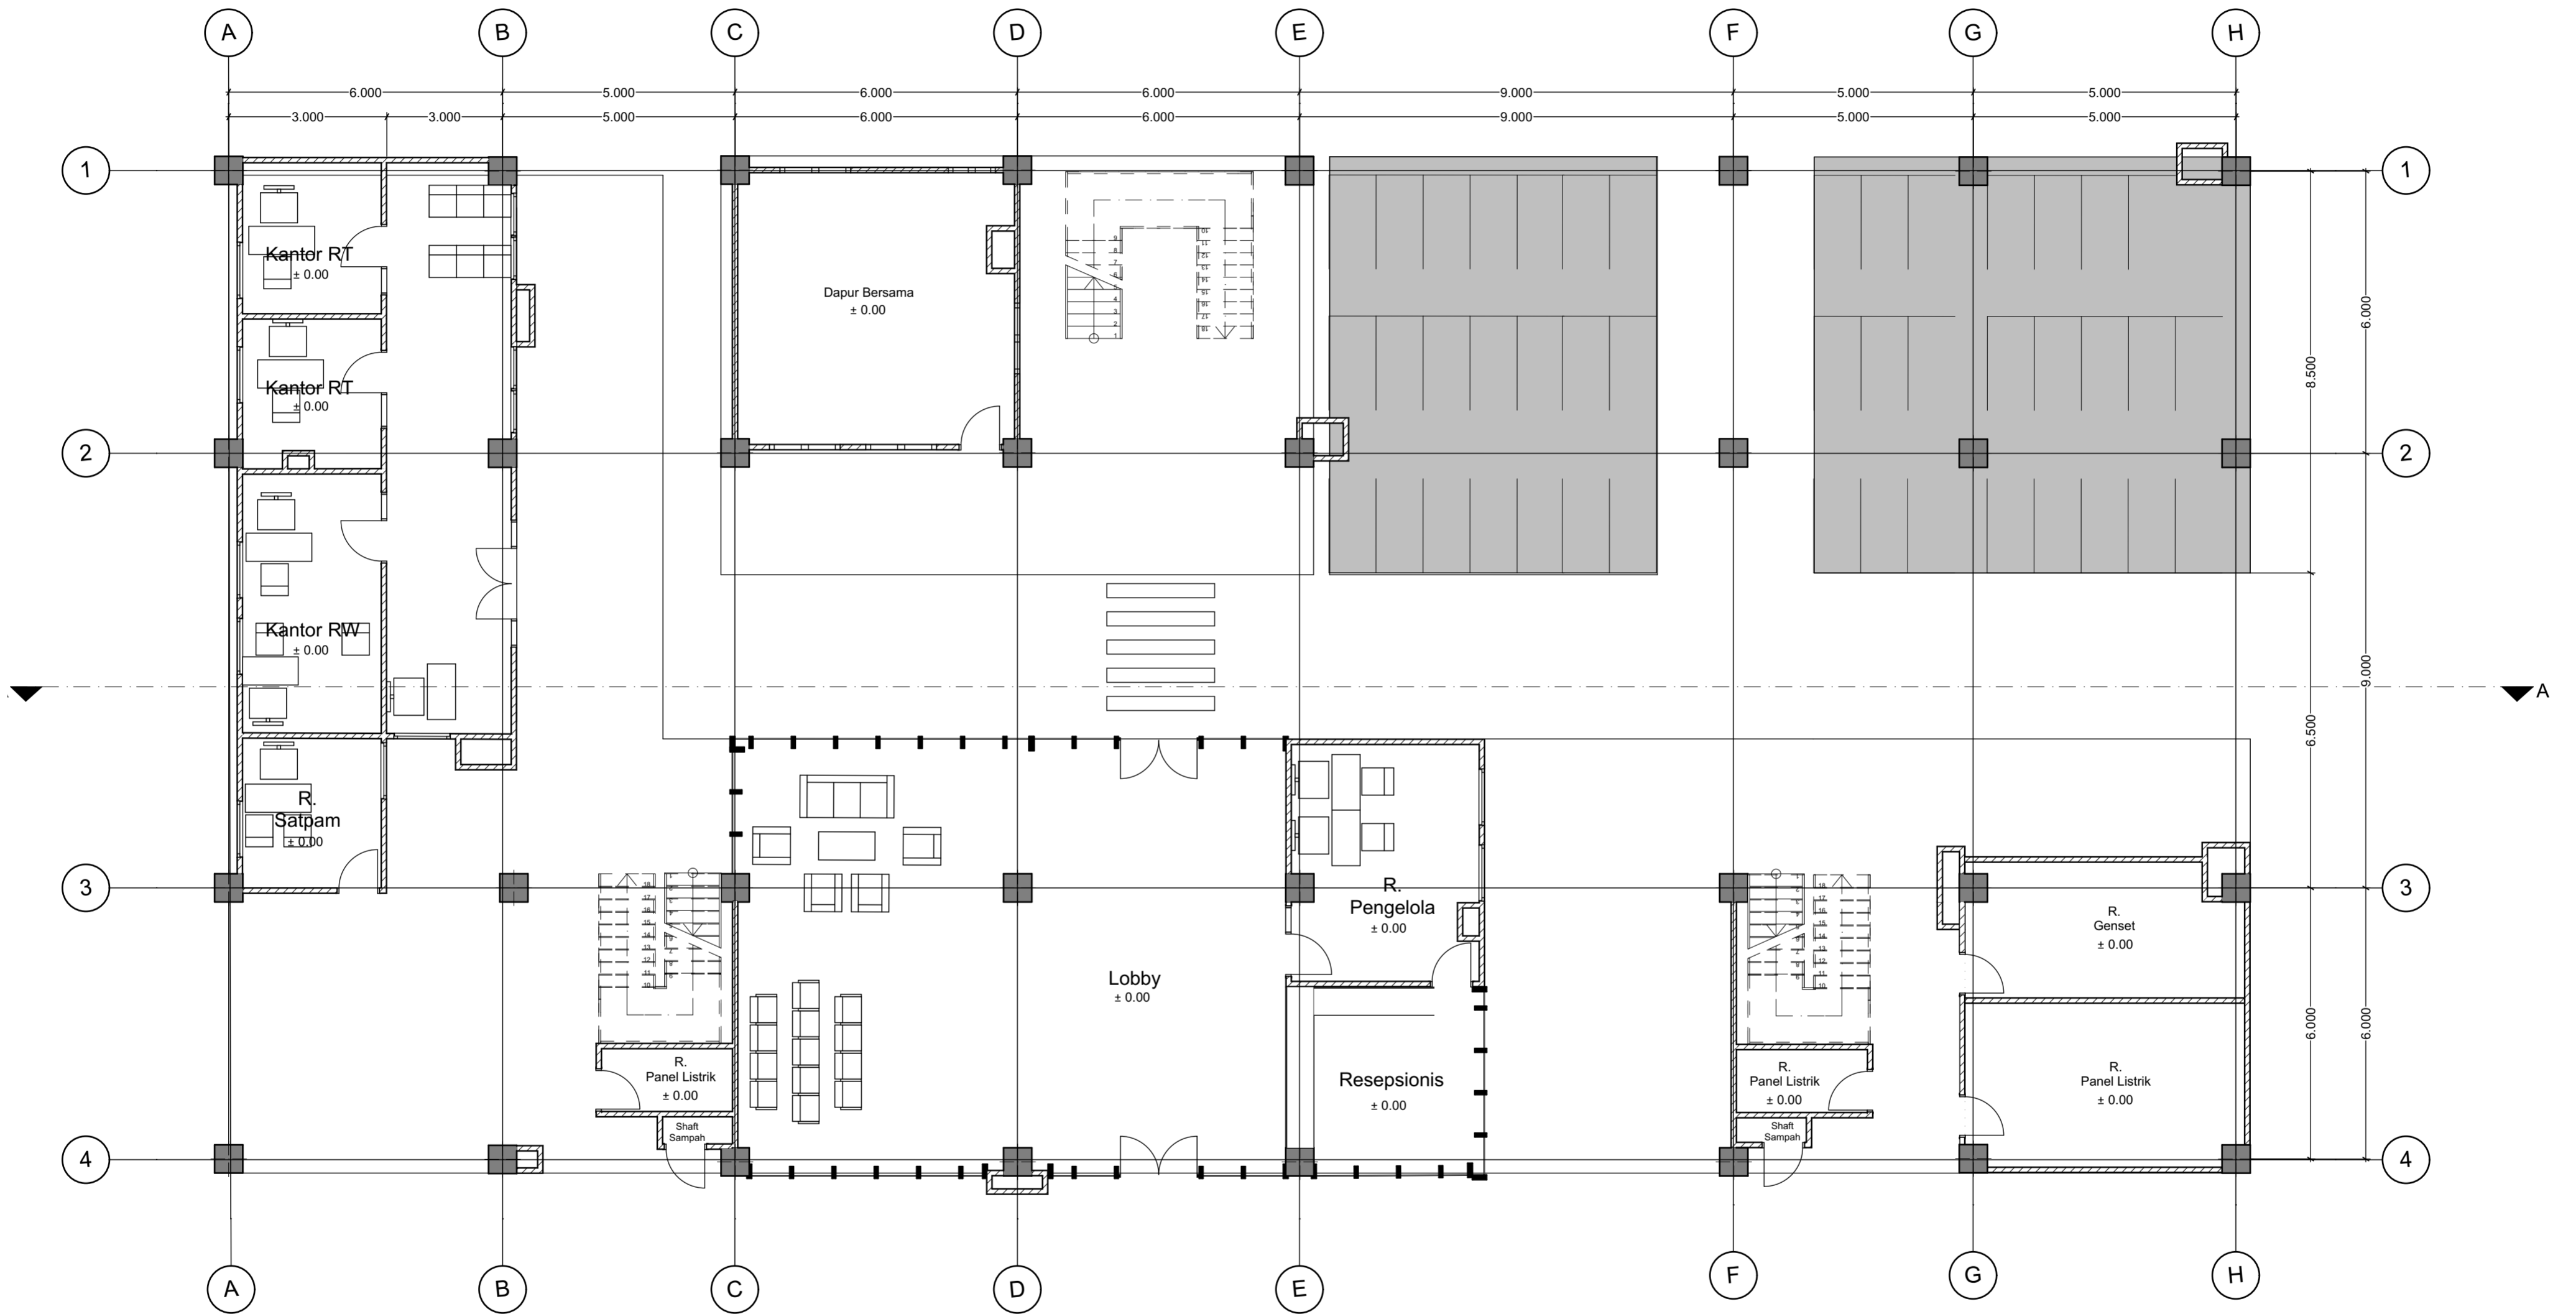

**BACHELOR FINAL PROJECT**

**DEPARTMENT OF ARCHITECTURE**


FACULTY OF CIVIL ENGINEERING AND PLANNING  
UNIVERSITAS ISLAM INDONESIA

**PROJECT NAME**

KAMPUNG VERTIKAL DI PRAWIRODIRJAN, YOGYAKARTA  
Dengan Pendekatan Arsitektur Ekologis

**LOCATION**

Prawirodirjan, Yogyakarta

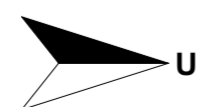

**DRAWING TITLE**

DENAH LANTAI DASAR GEDUNG A

**DRAWING CODE**

A.01.3

**SCALE**

1:100

**DRAWING BY**


Nisrina Retno Nur Aziza  
14512035

**LECTURER 1**

Ir. Rini Darmawati, M.T

**LECTURER 2**


Dyah Hendrawati, S.T., M.Sc.

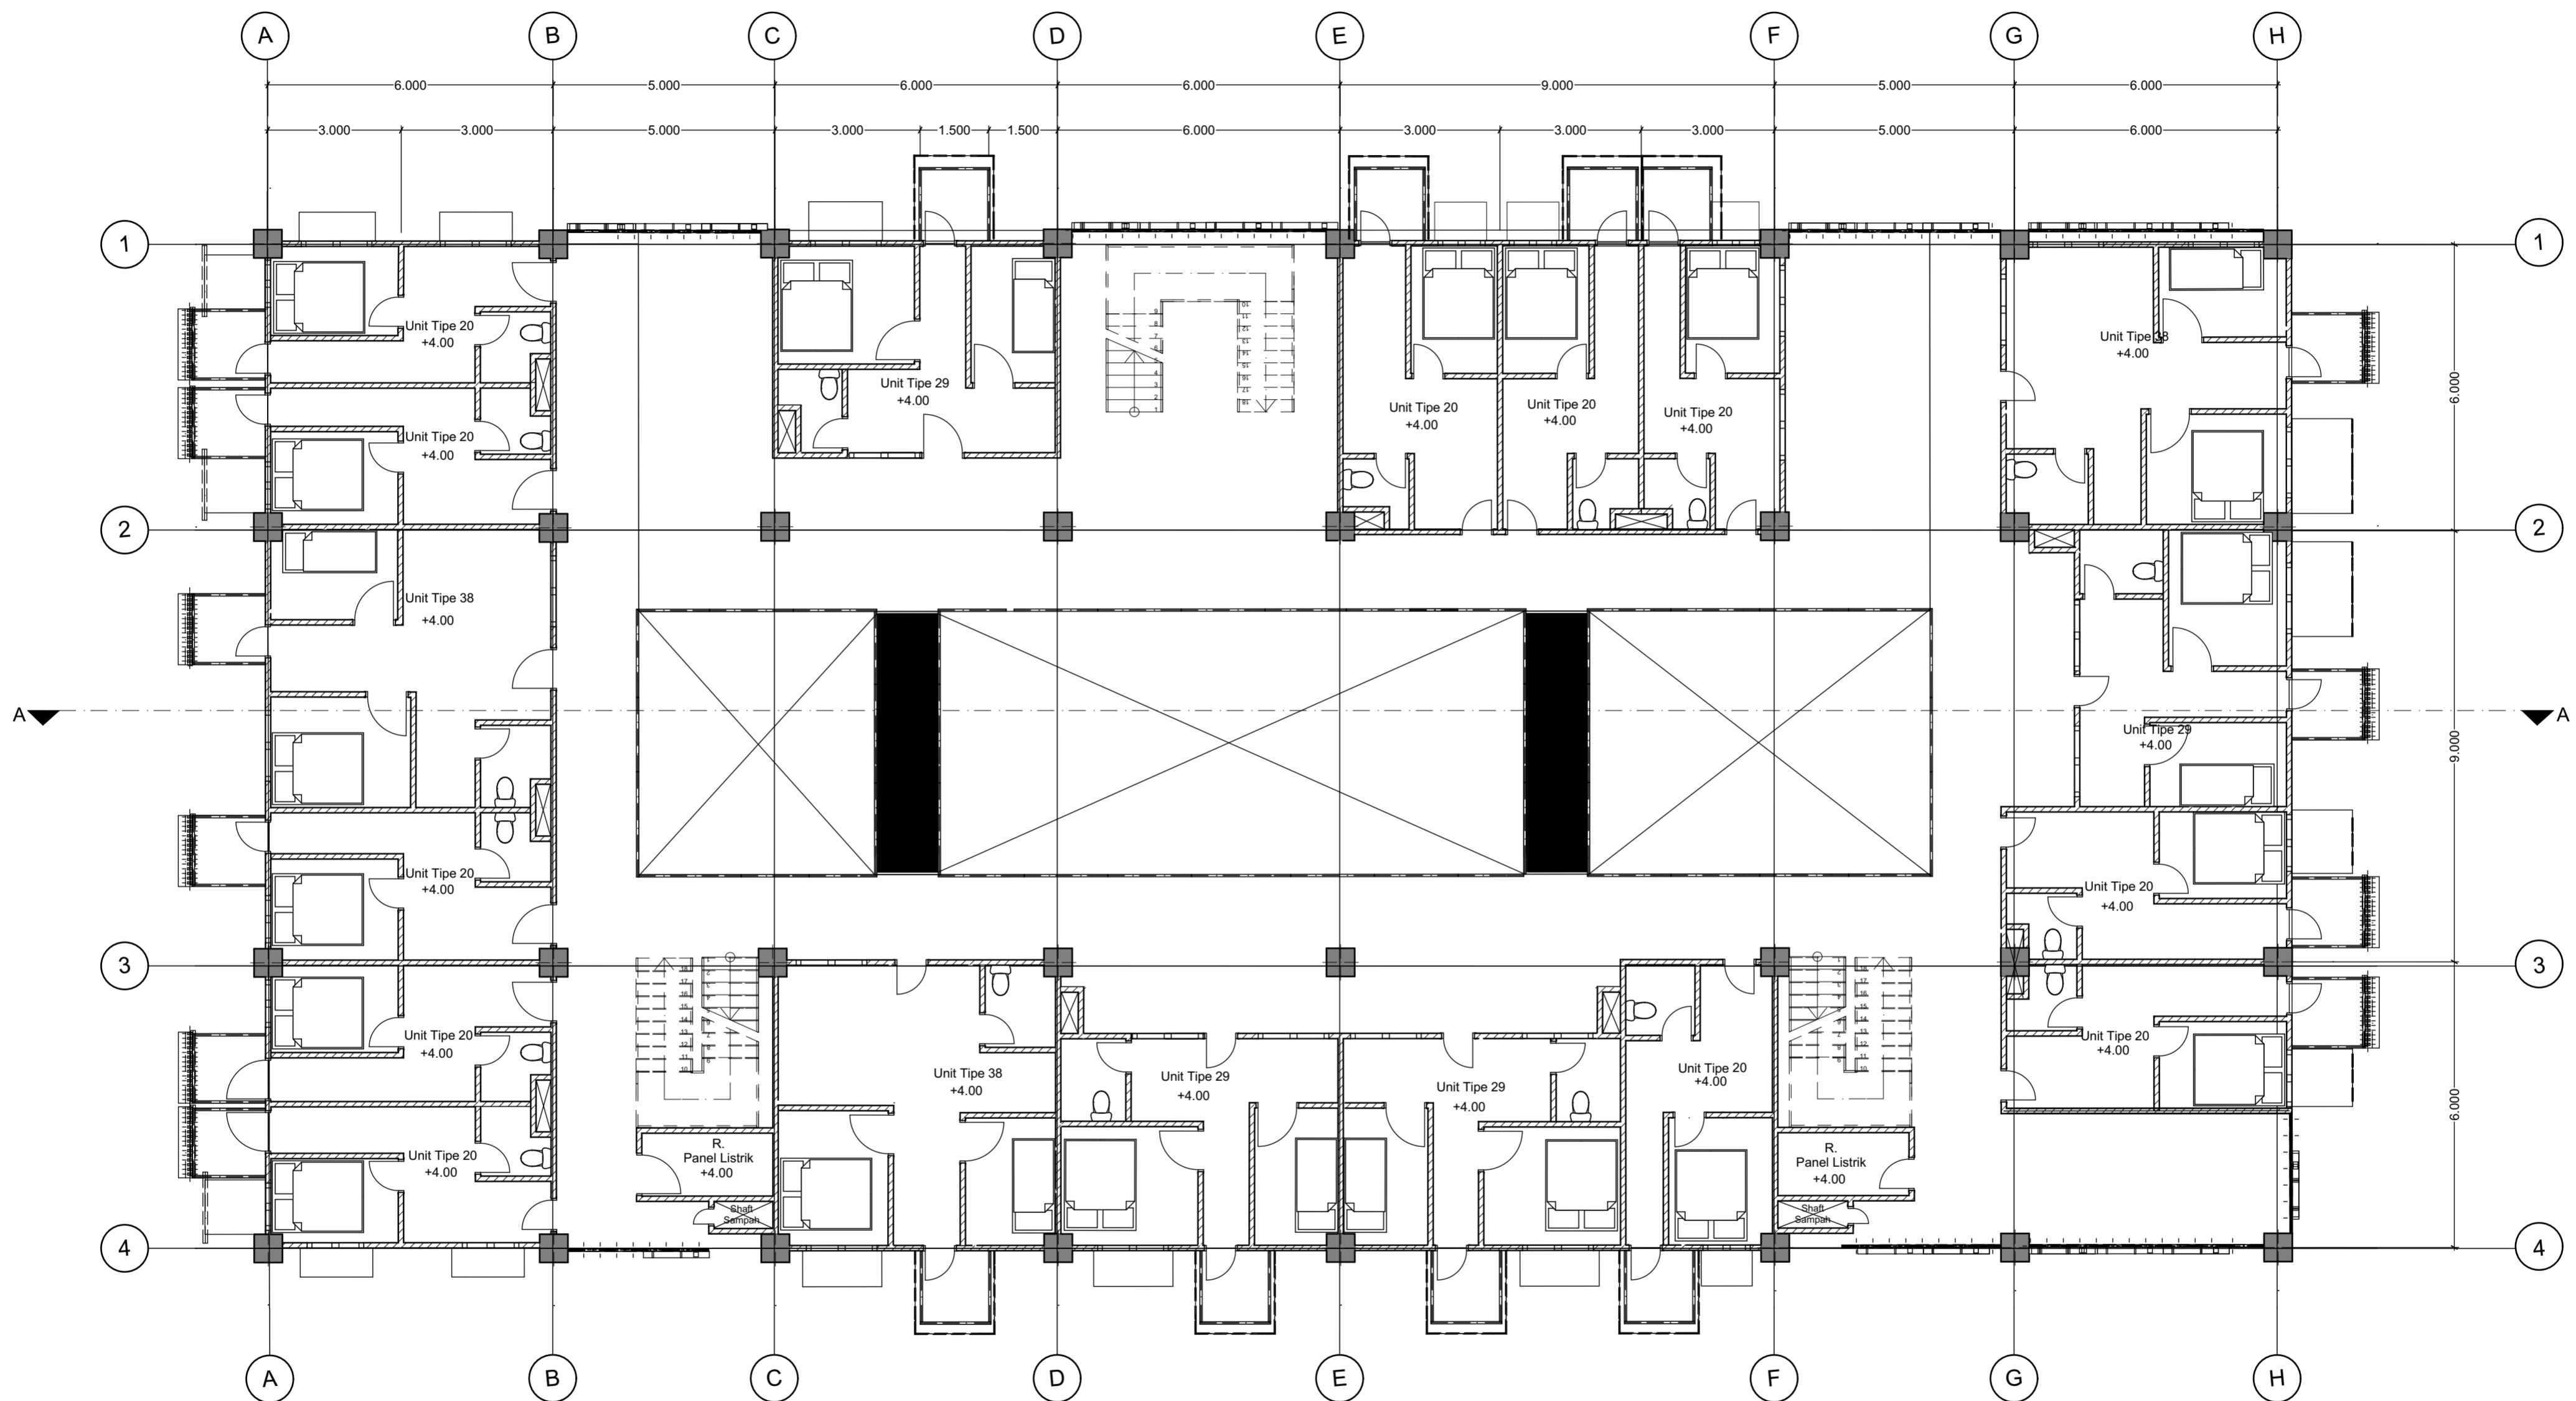

**BACHELOR FINAL PROJECT**  
**DEPARTMENT OF ARCHITECTURE**  
 FACULTY OF CIVIL ENGINEERING AND PLANNING  
 UNIVERSITAS ISLAM INDONESIA

**PROJECT NAME**  
 KAMPUNG VERTIKAL  
 DI PRAWIRODIRJAN,  
 YOGYAKARTA  
 Dengan Pendekatan  
 ArsitekturEkologis

**LOCATION**  
 Prawirodirjan,  
 Yogyakarta

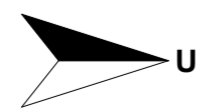

**DRAWING TITLE**  
 DENAH LANTAI 1  
 GEDUNG A

**DRAWING CODE**  
 A.01.4

**SCALE**  
 1:100


**DRAWING BY**  
 Nisrina Retno Nur Aziza  
 14512035

**LECTURER 1**  
 Ir. Rini Darmawati, M.T

**LECTURER 2**  
 Dyah Hendrawati, S.T., M.Sc.

**PAGE**  
 2


**TOTAL PAGE**

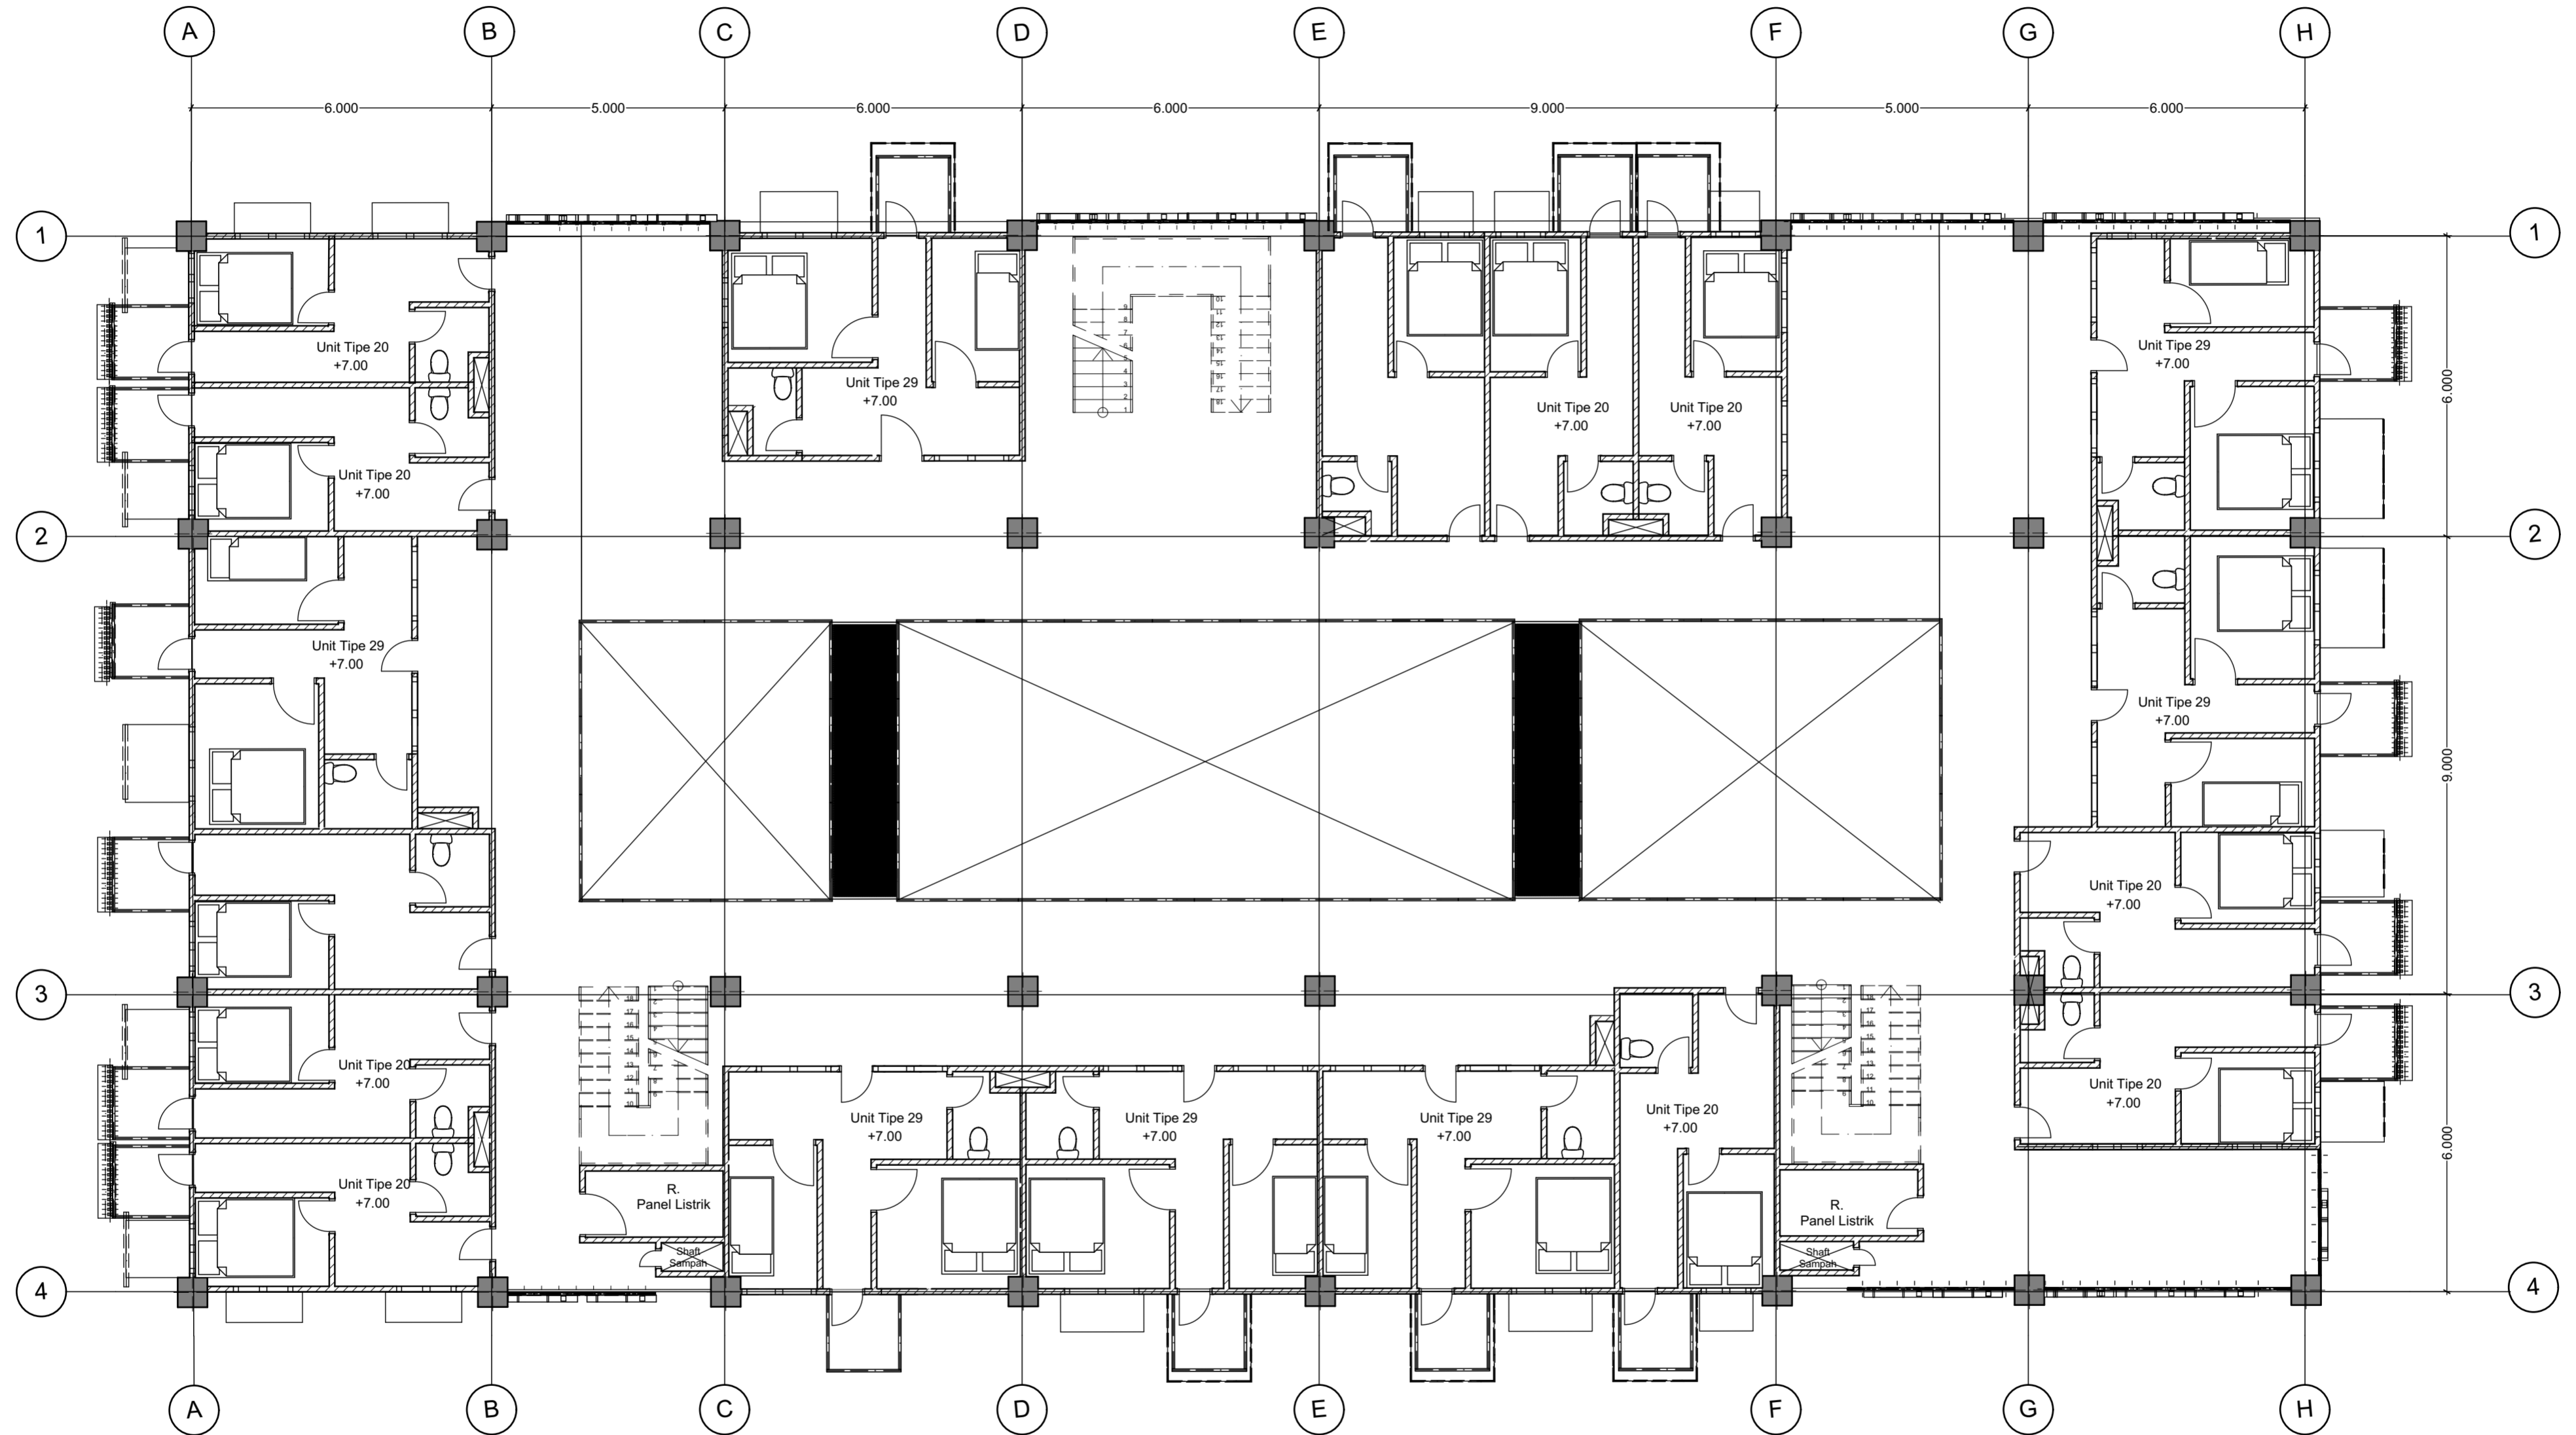

**BACHELOR FINAL PROJECT**  
**DEPARTMENT OF ARCHITECTURE**  
 FACULTY OF CIVIL ENGINEERING AND PLANNING  
 UNIVERSITAS ISLAM INDONESIA

**PROJECT NAME**  
 KAMPUNG VERTIKAL  
 DI PRAWIRODIRJAN,  
 YOGYAKARTA  
 Dengan Pendekatan  
 Arsitektur Ekologis

**LOCATION**  
 Prawirodirjan,  
 Yogyakarta

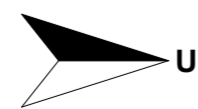

**DRAWING TITLE**  
 DENAH LANTAI 2  
 GEDUNG A

**DRAWING CODE**  
 A.01.5

**SCALE**  
 1:100



**DRAWING BY**  
 Nisrina Retno Nur Aziza  
 14512035

**LECTURER 1**  
 Ir. Rini Darmawati, M.T

**LECTURER 2**  
 Dyah Hendrawati, S.T., M.Sc.

**PAGE**  
 3


**TOTAL PAGE**

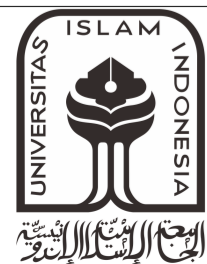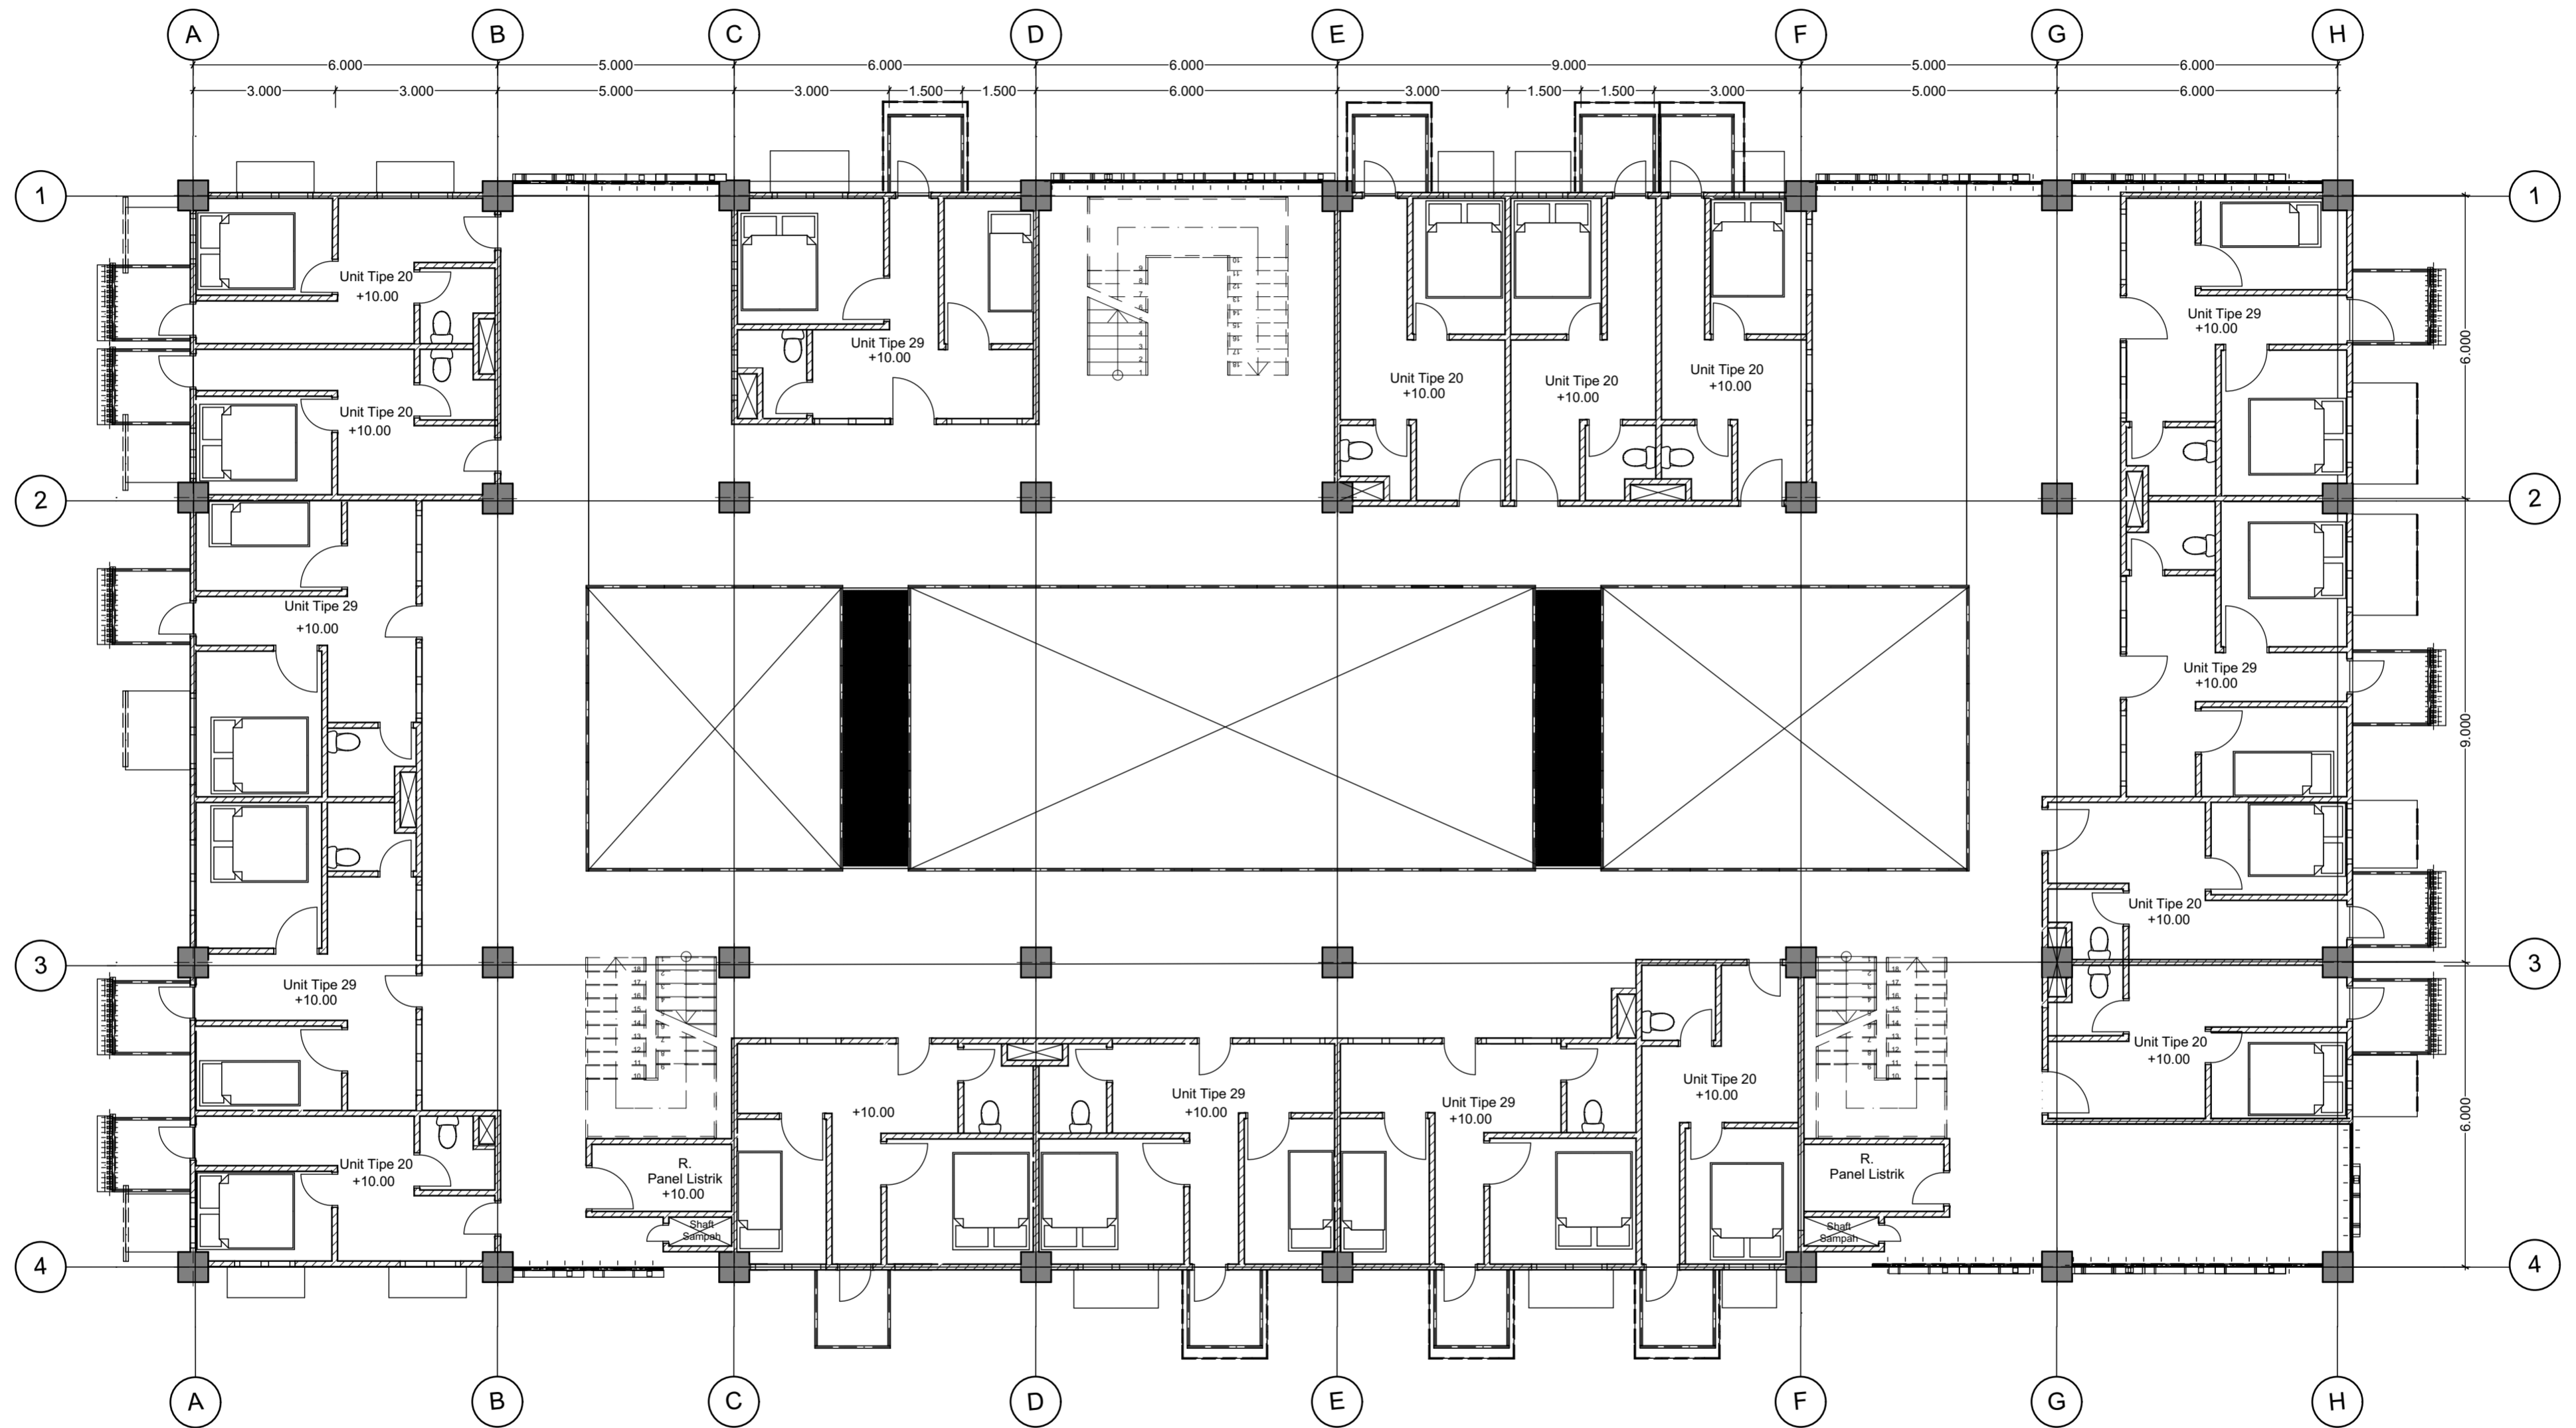

**BACHELOR FINAL PROJECT**  
**DEPARTMENT OF ARCHITECTURE**  
 FACULTY OF CIVIL ENGINEERING AND  
 PLANNING  
 UNIVERSITAS ISLAM INDONESIA

**PROJECT NAME**  
 KAMPUNG VERTIKAL  
 DI PRAWIRODIRJAN,  
 YOGYAKARTA  
 Dengan Pendekatan  
 ArsitekturEkologis

**LOCATION**  
 Prawirodirjan,  
 Yogyakarta

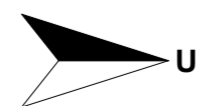

**DRAWING TITLE**  
 DENAH LANTAI 3  
 GEDUNG A

**DRAWING CODE**  
 A.01.6

**SCALE**  
 1:100



**DRAWING BY**  
 Nisrina Retno Nur Aziza  
 14512035

**LECTURER 1**  
 Ir. Rini Darmawati, M.T

**LECTURER 2**  
 Dyah Hendrawati, S.T., M.Sc.

**PAGE**  
 4


**TOTAL PAGE**

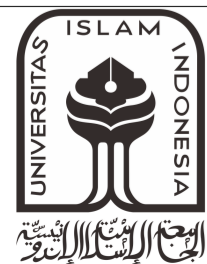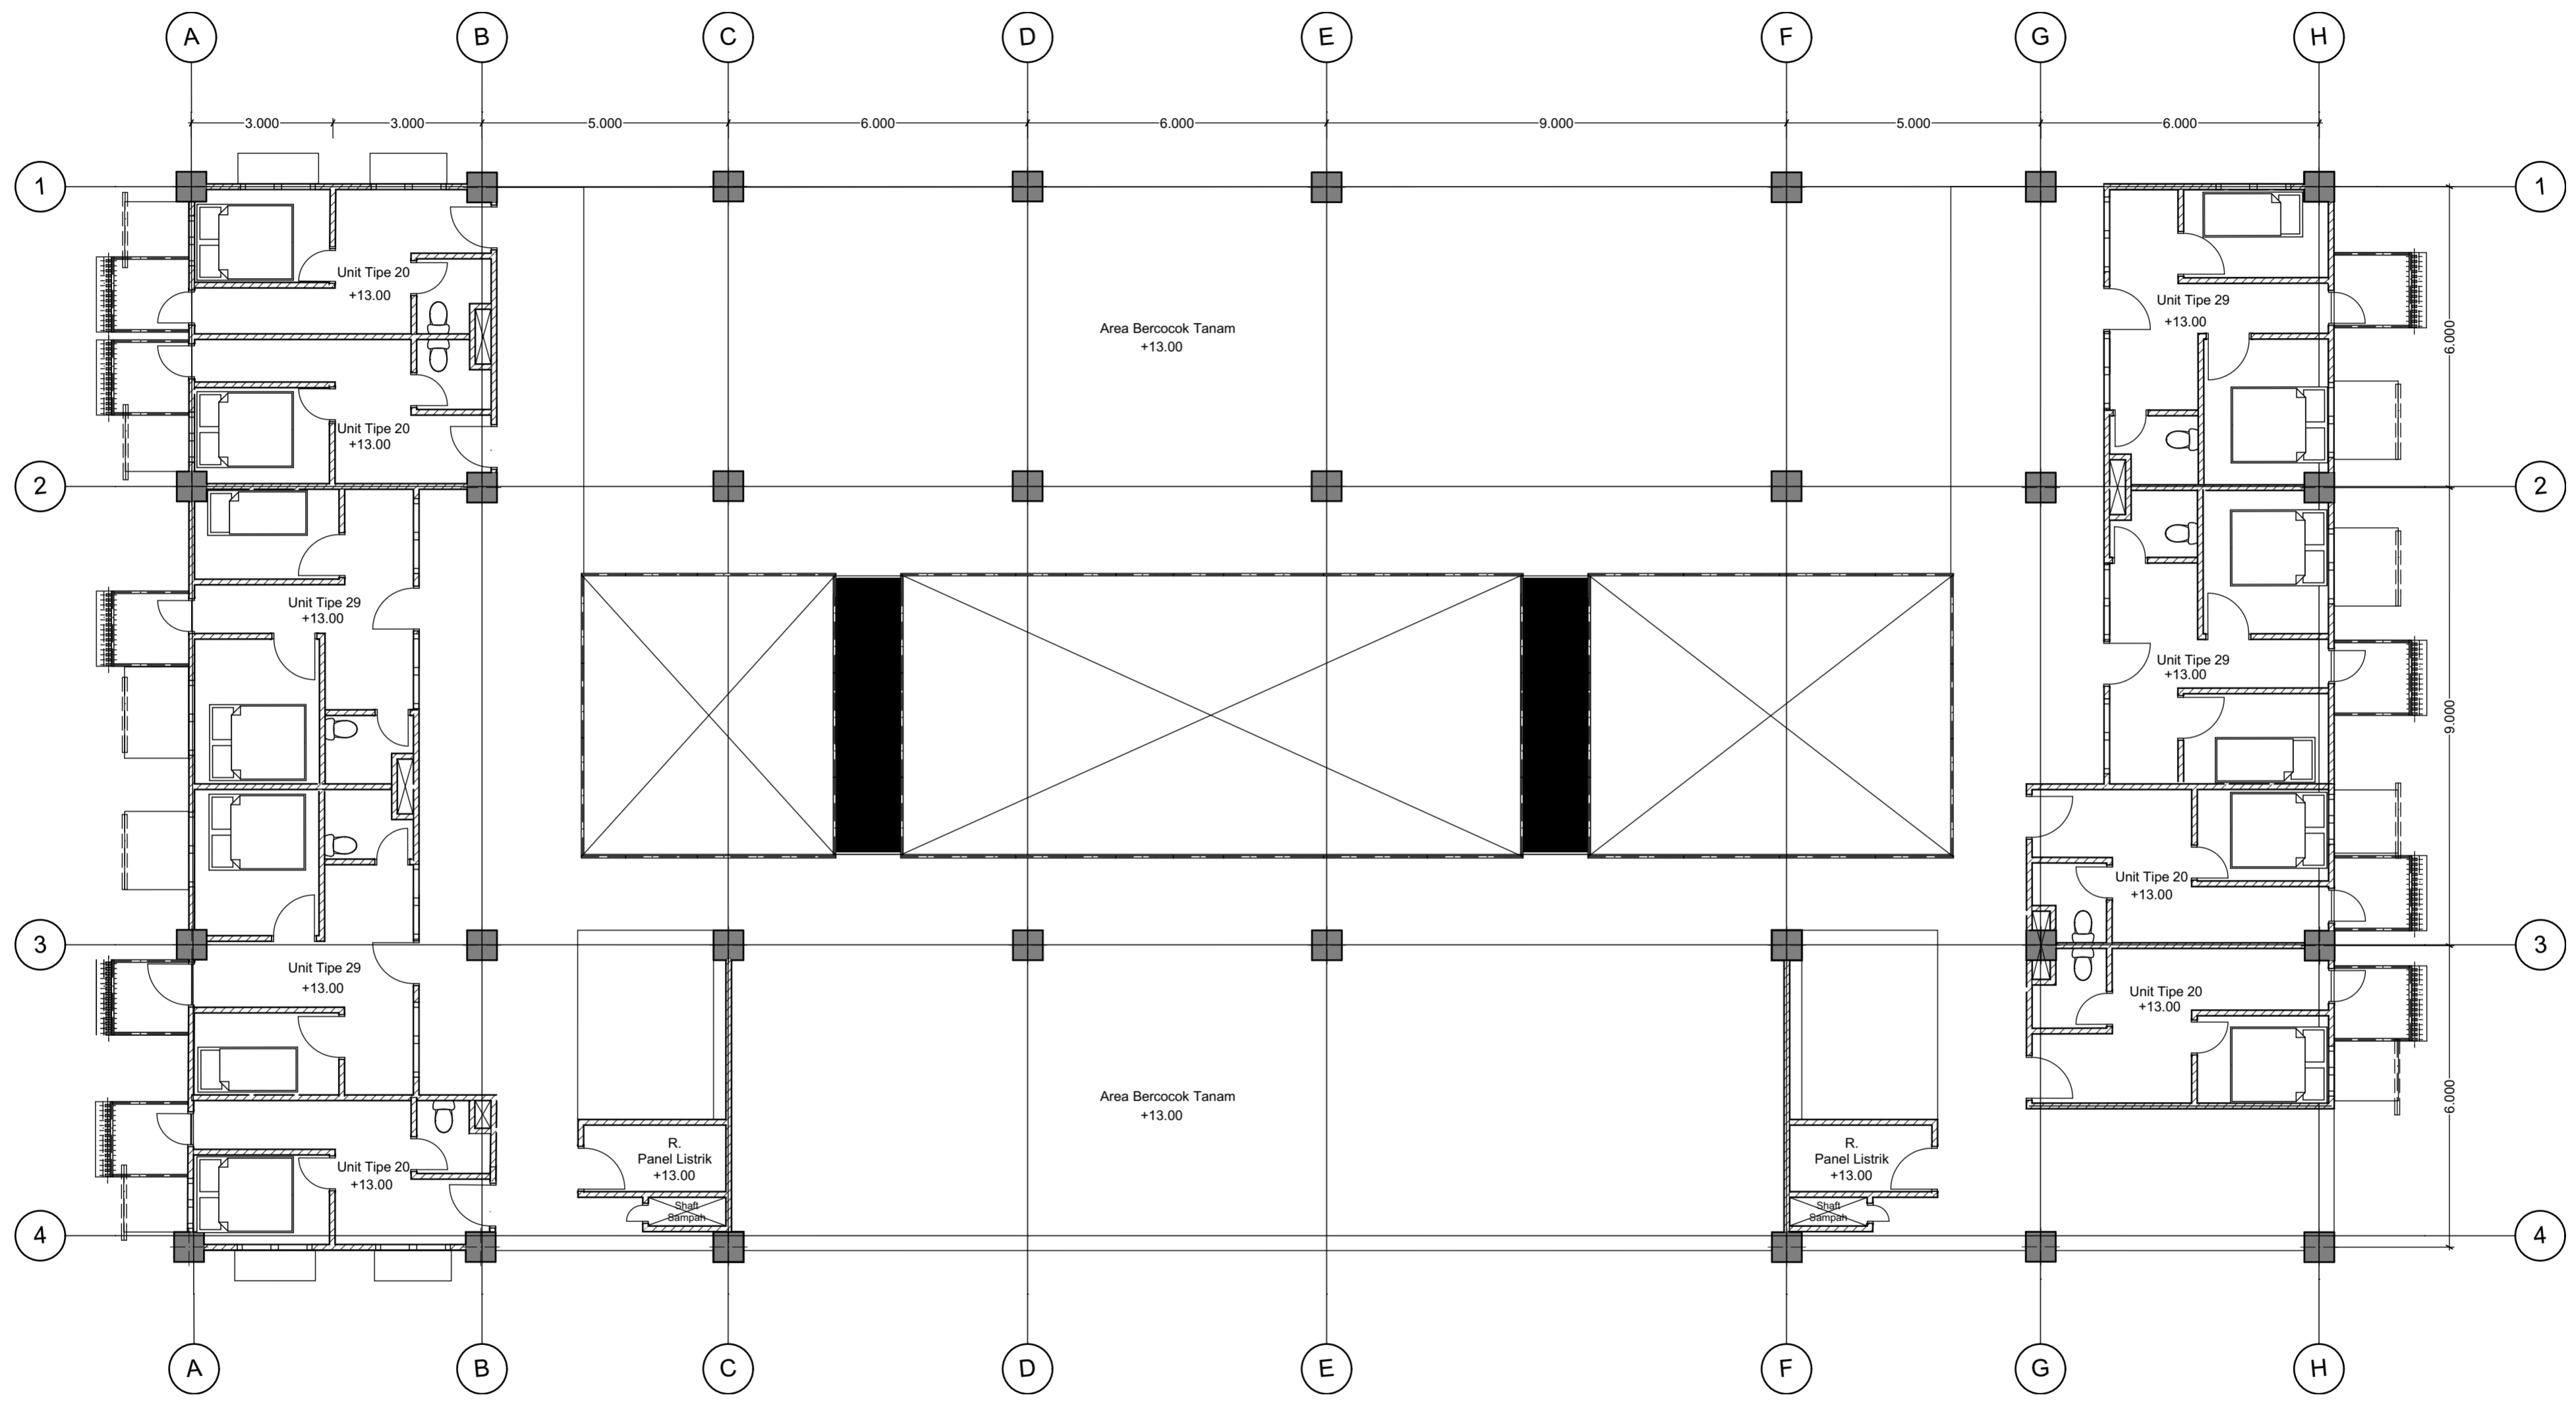

**BACHELOR FINAL PROJECT**  
**DEPARTMENT OF ARCHITECTURE**  
 FACULTY OF CIVIL ENGINEERING AND  
 PLANNING  
 UNIVERSITAS ISLAM INDONESIA

**PROJECT NAME**  
 KAMPUNG VERTIKAL  
 DI PRAWIRODIRJAN,  
 YOGYAKARTA  
 Dengan Pendekatan  
 Arsitektur Ekologis

**LOCATION**  
 Prawirodirjan,  
 Yogyakarta

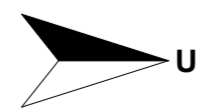

**DRAWING TITLE**  
 DENAH LANTAI 4  
 GEDUNG A

**DRAWING CODE**  
 A.01.7

**SCALE**  
 1:100


**DRAWING BY**  
 Nisrina Retno Nur Aziza  
 14512035

**LECTURER 1**  
 Ir. Rini Darmawati, M.T

**LECTURER 2**  
 Dyah Hendrawati, S.T., M.Sc.


**PAGE**  
 5

**TOTAL PAGE**

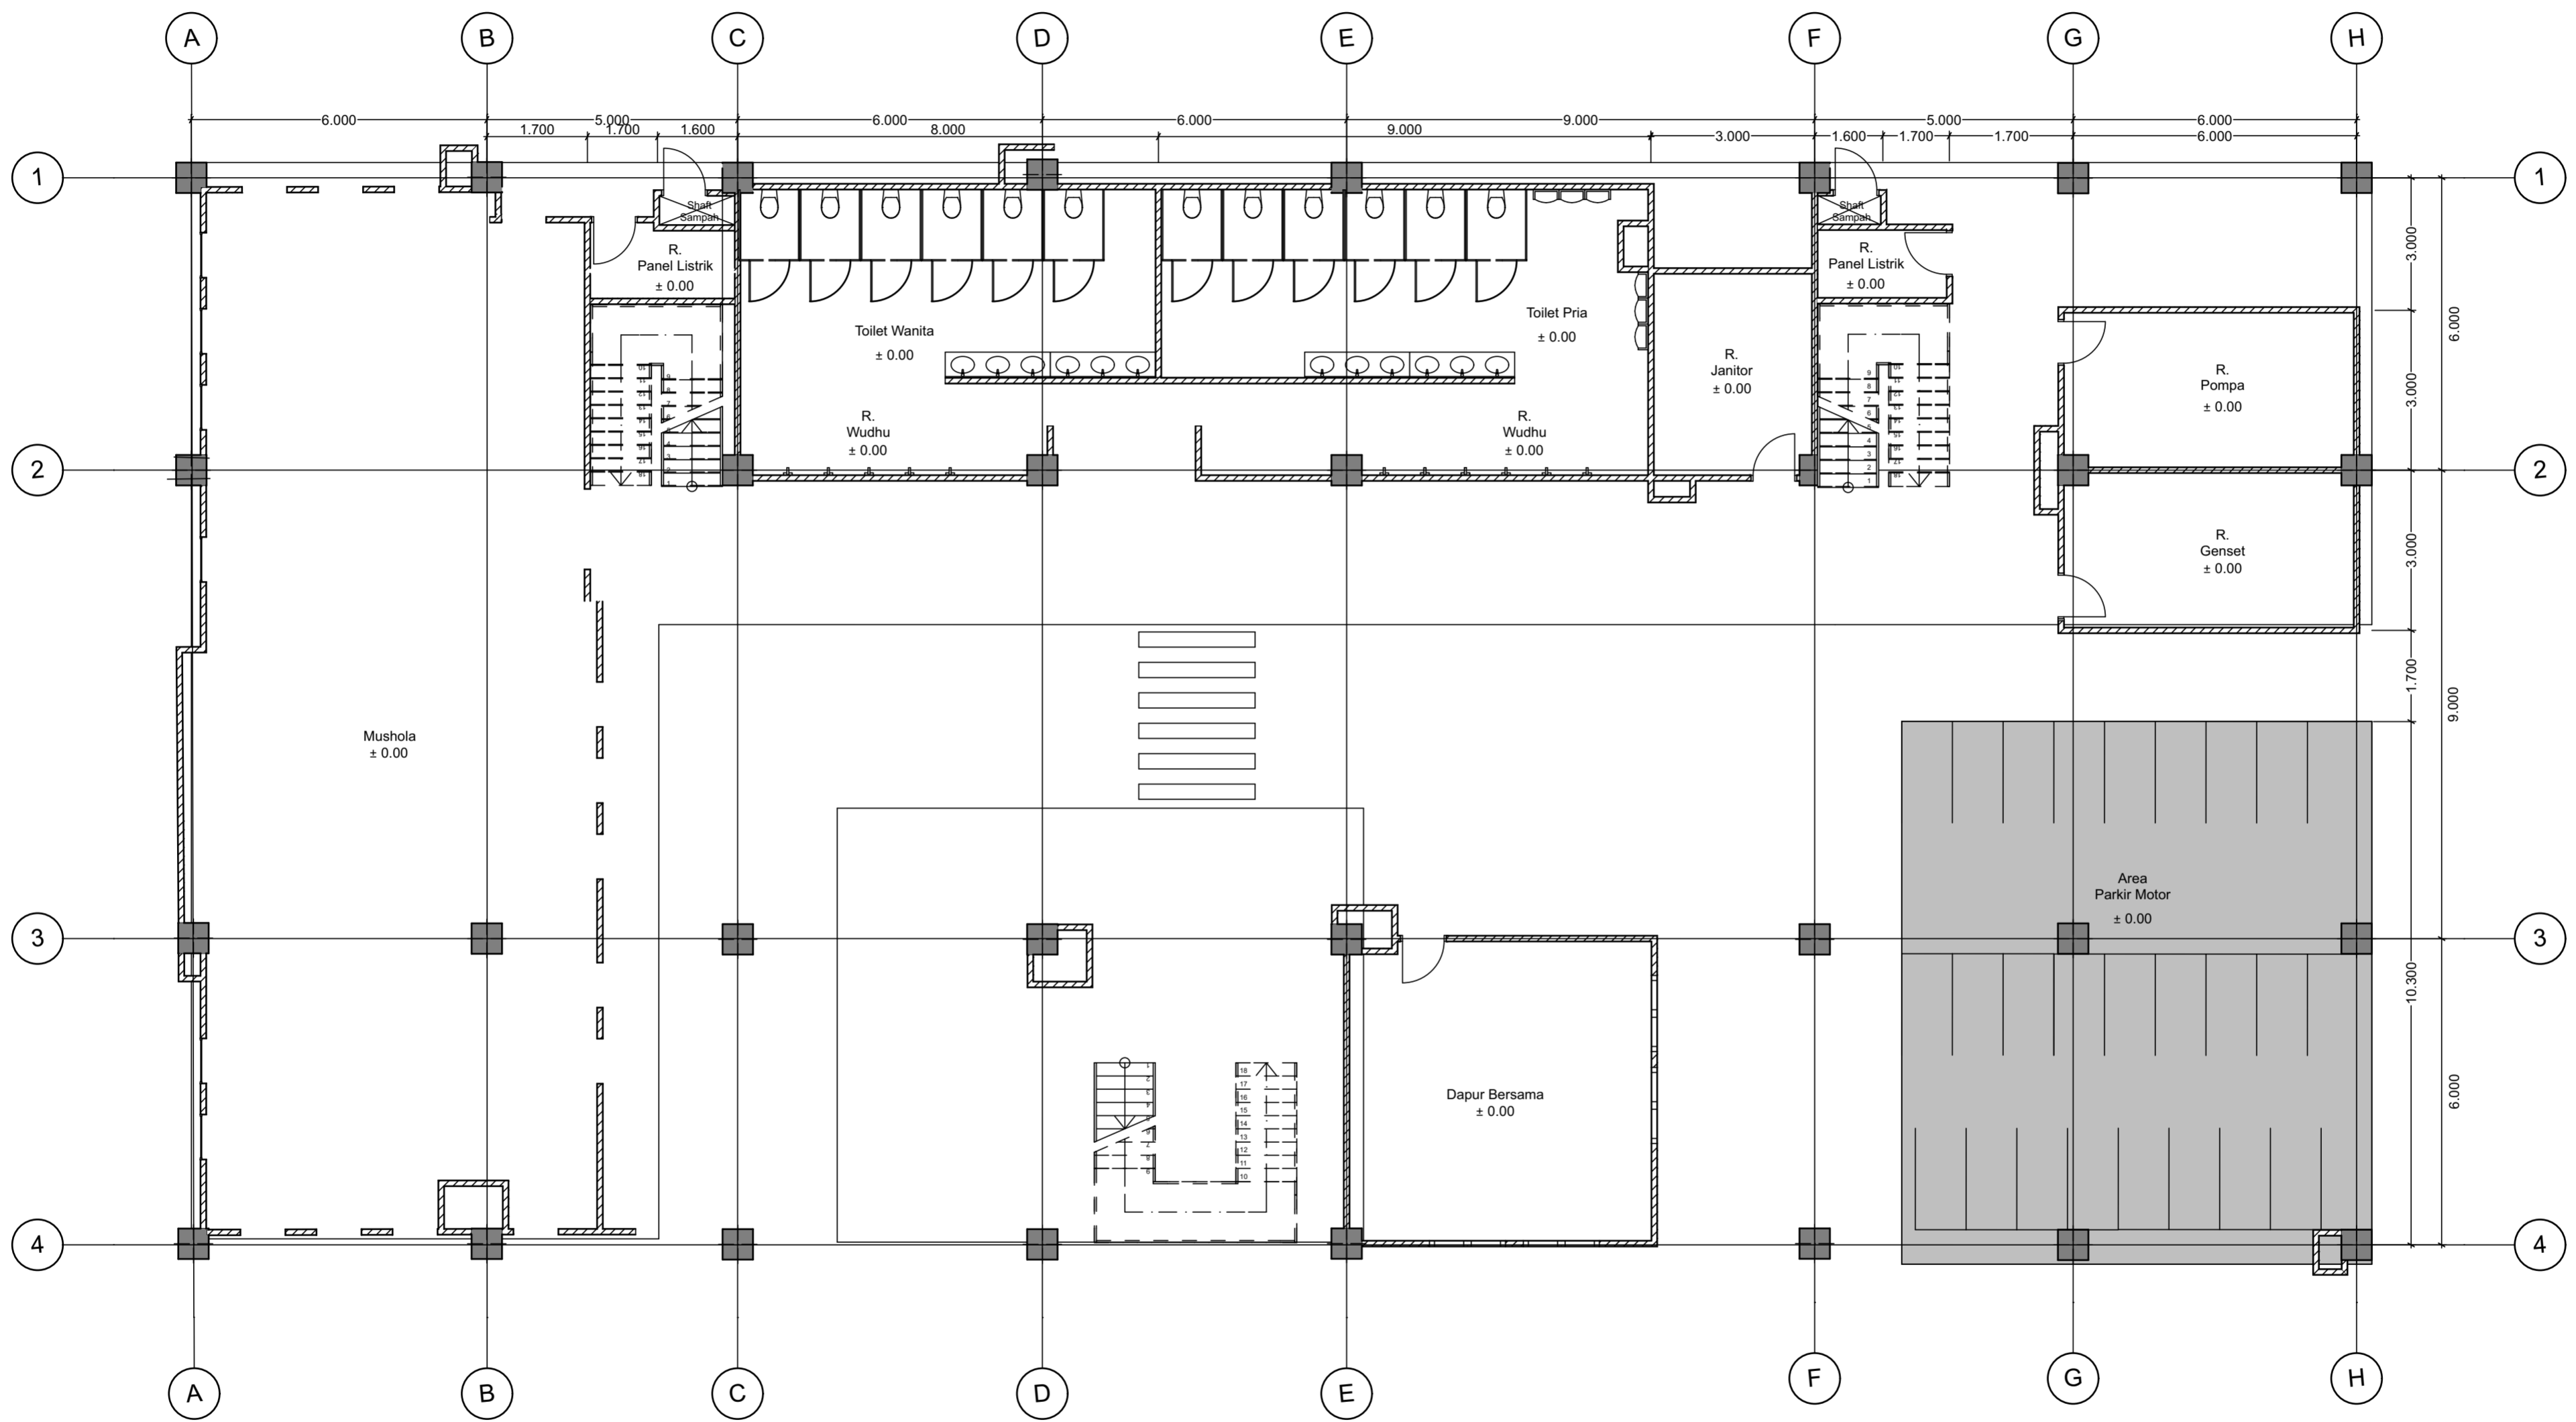

<b>BACHELOR FINAL PROJECT</b> <b>DEPARTMENT OF ARCHITECTURE</b> FACULTY OF CIVIL ENGINEERING AND PLANNING UNIVERSITAS ISLAM INDONESIA	<b>PROJECT NAME</b> KAMPUNG VERTIKAL DI PRAWIRODIRJAN, YOGYAKARTA Dengan Pendekatan ArsitekturEkologis	<b>LOCATION</b> Prawirodirjan, Yogyakarta		<b>DRAWING TITLE</b> DENAH LANTAI DASAR GEDUNG B	<b>DRAWING CODE</b> A.01.8	<b>SCALE</b> 1:100	<b>DRAWING BY</b> Nisrina Retno Nur Aziza 14512035	<b>LECTURER 1</b> Ir. Rini Darmawati, M.T	<b>LECTURER 2</b> Dyah Hendrawati, S.T., M.Sc.




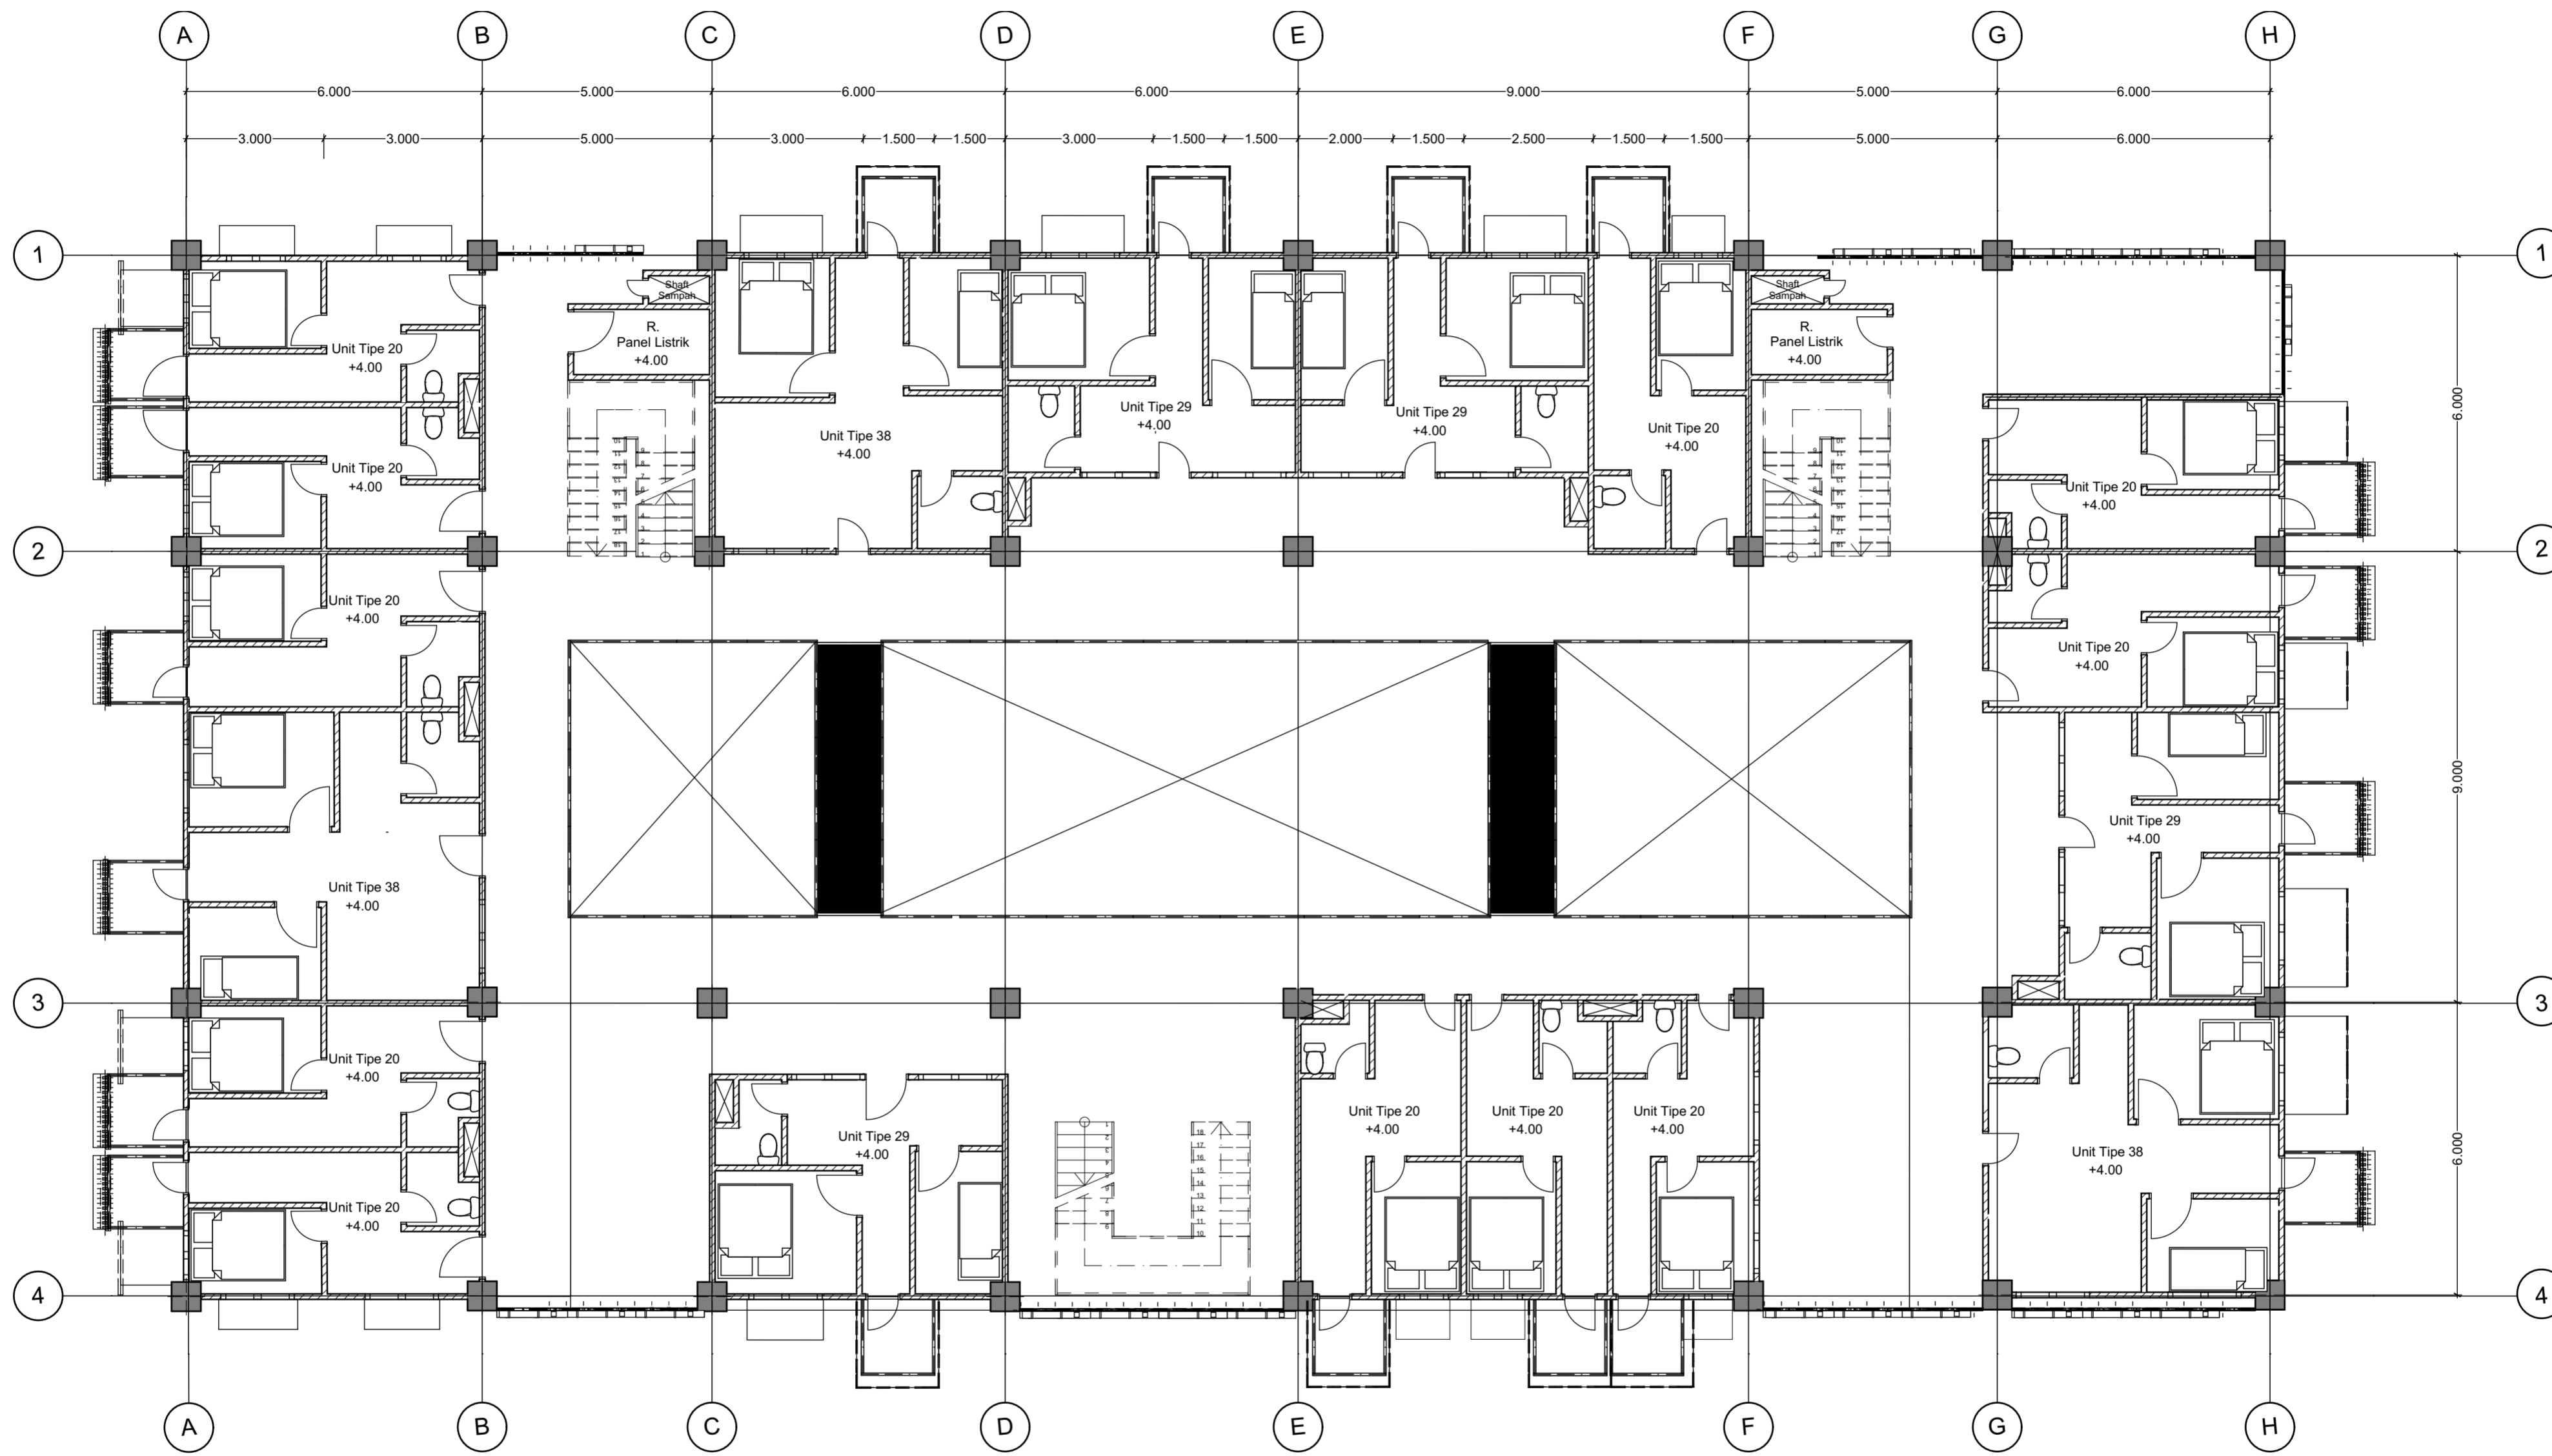


**BACHELOR FINAL PROJECT**  
**DEPARTMENT OF ARCHITECTURE**  
 FACULTY OF CIVIL ENGINEERING AND PLANNING  
 UNIVERSITAS ISLAM INDONESIA

**PROJECT NAME**  
 KAMPUNG VERTIKAL  
 DI PRAWIRODIRJAN,  
 YOGYAKARTA  
 Dengan Pendekatan  
 Arsitektur Ekologis

**LOCATION**  
 Prawirodirjan,  
 Yogyakarta

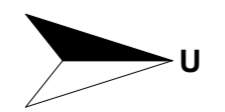


DRAWING TITLE	DRAWING CODE	SCALE	DRAWING BY	LECTURER 1	LECTURER 2	PAGE	TOTAL PAGE
DENAH LANTAI 1 GEDUNG B	A.01.9	1:100	Nisrina Retno Nur Aziza 14512035	Ir. Rini Darmawati, M.T	Dyah Hendrawati, S.T., M.Sc.	6	

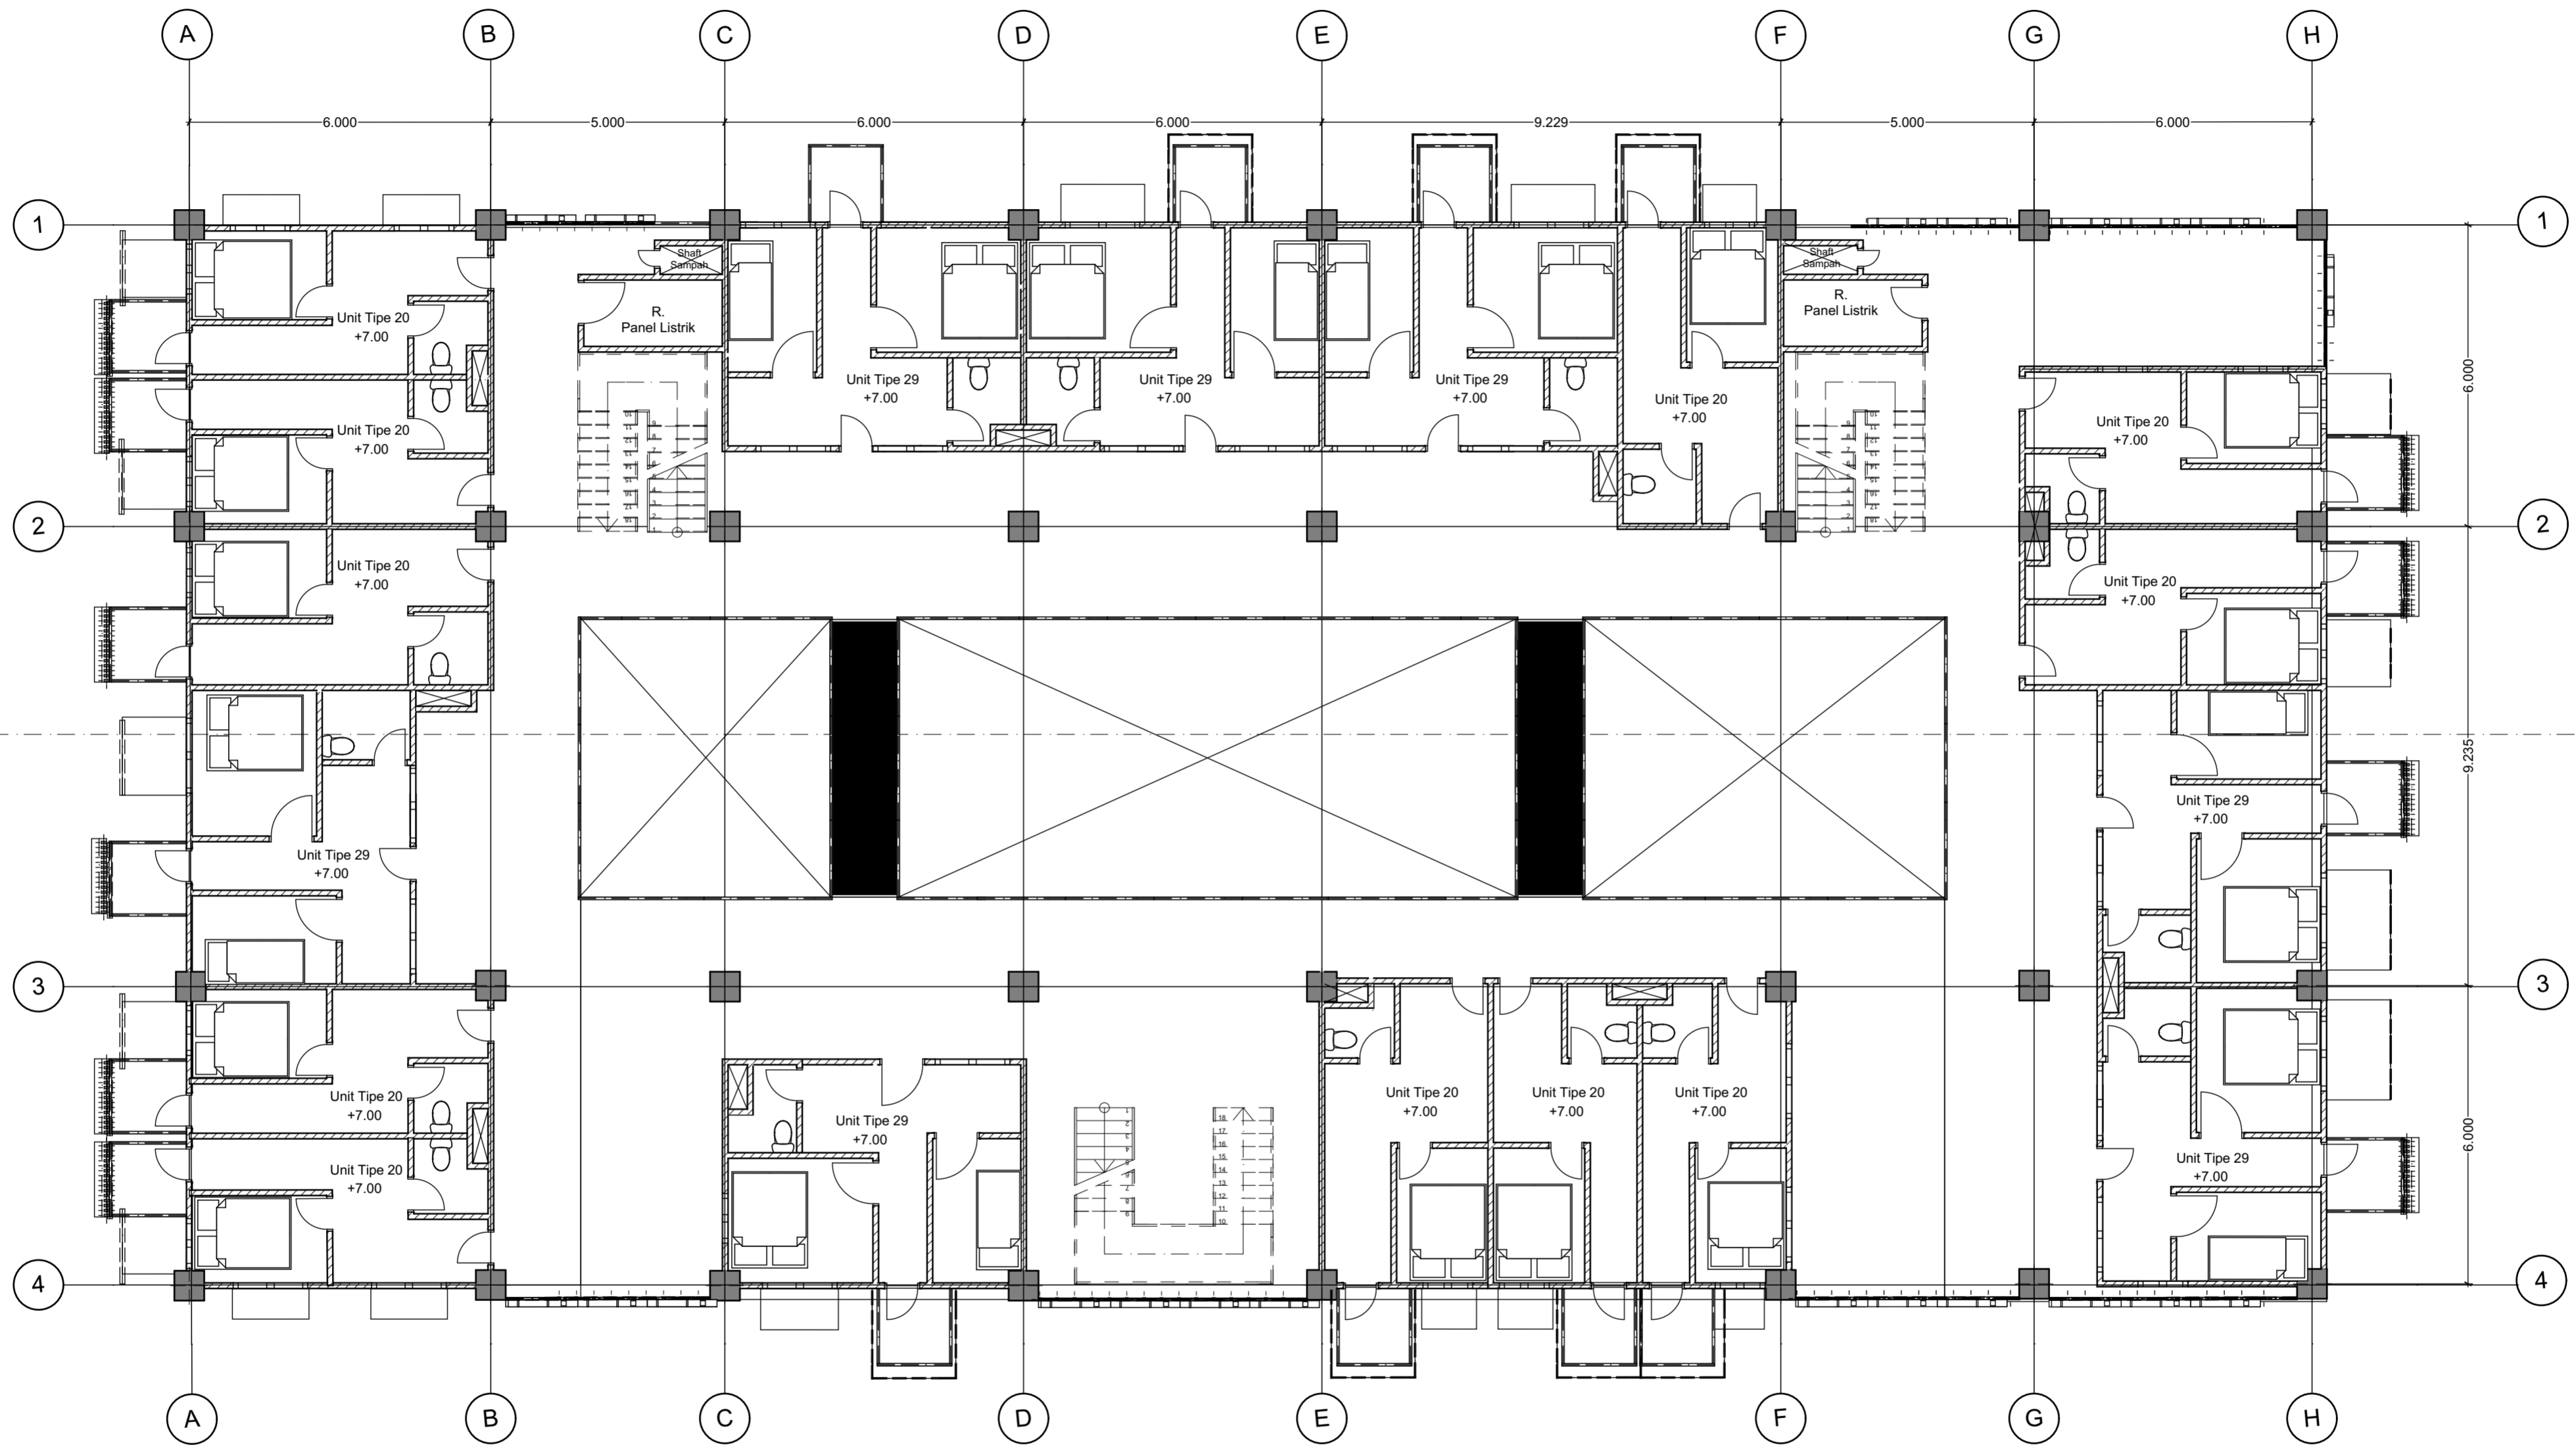

**BACHELOR FINAL PROJECT**  
**DEPARTMENT OF ARCHITECTURE**  
 FACULTY OF CIVIL ENGINEERING AND PLANNING  
 UNIVERSITAS ISLAM INDONESIA

**PROJECT NAME**  
 KAMPUNG VERTIKAL  
 DI PRAWIRODIRJAN,  
 YOGYAKARTA  
 Dengan Pendekatan  
 Arsitektur Ekologis

**LOCATION**  
 Prawirodirjan,  
 Yogyakarta

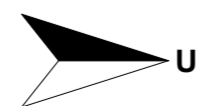

**DRAWING TITLE**  
 DENAH LANTAI 2  
 GEDUNG B

**DRAWING CODE**  
 A.01.10

**SCALE**  
 1:100



**DRAWING BY**  
 Nisrina Retno Nur Aziza  
 14512035

**LECTURER 1**  
 Ir. Rini Darmawati, M.T

**LECTURER 2**  
 Dyah Hendrawati, S.T., M.Sc.

**PAGE**  
 7


**TOTAL PAGE**

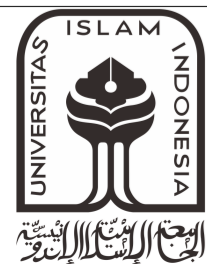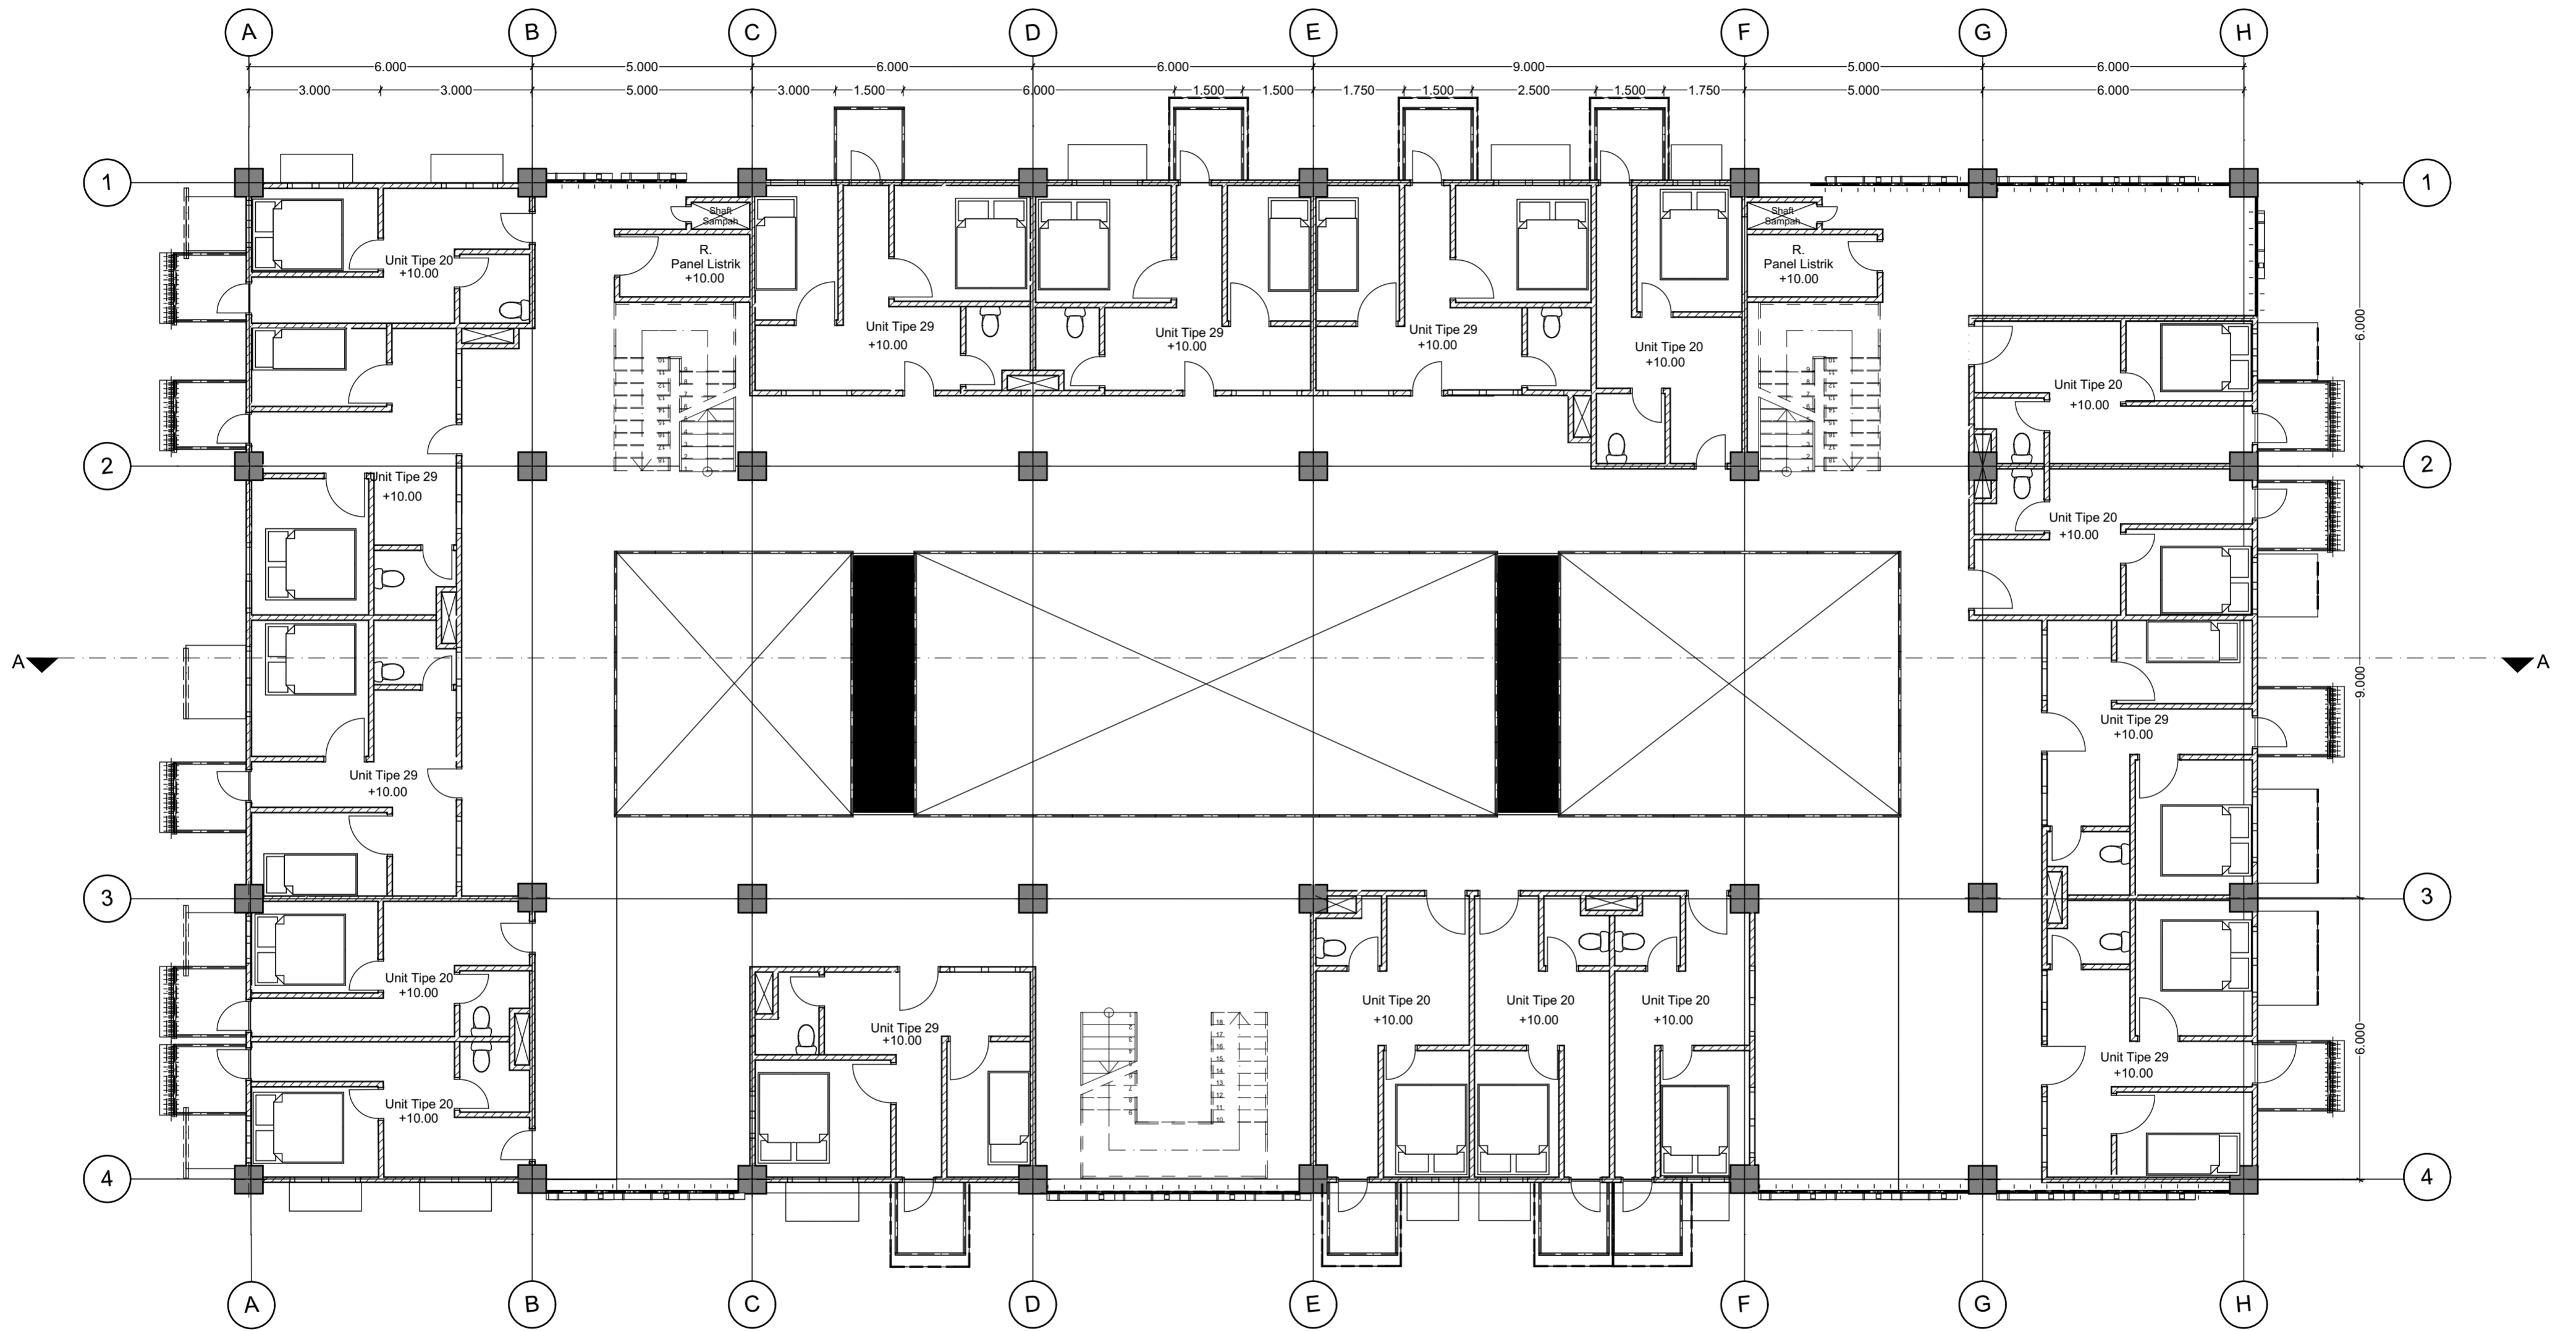

**BACHELOR FINAL PROJECT**  
**DEPARTMENT OF ARCHITECTURE**  
 FACULTY OF CIVIL ENGINEERING AND PLANNING  
 UNIVERSITAS ISLAM INDONESIA

**PROJECT NAME**  
 KAMPUNG VERTIKAL  
 DI PRAWIRODIRJAN,  
 YOGYAKARTA  
 Dengan Pendekatan  
 Arsitektur Ekologis

**LOCATION**  
 Prawirodirjan,  
 Yogyakarta

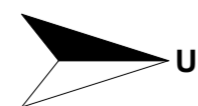

**DRAWING TITLE**  
 DENAH LANTAI 3  
 GEDUNG B

**DRAWING CODE**  
 A.01.11

**SCALE**  
 1:100



**DRAWING BY**  
 Nisrina Retno Nur Aziza  
 14512035

**LECTURER 1**  
 Ir. Rini Darmawati, M.T

**LECTURER 2**  
 Dyah Hendrawati, S.T., M.Sc.

**PAGE**  
 8


**TOTAL PAGE**

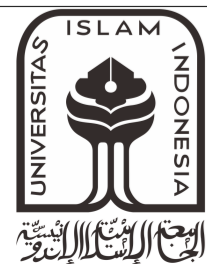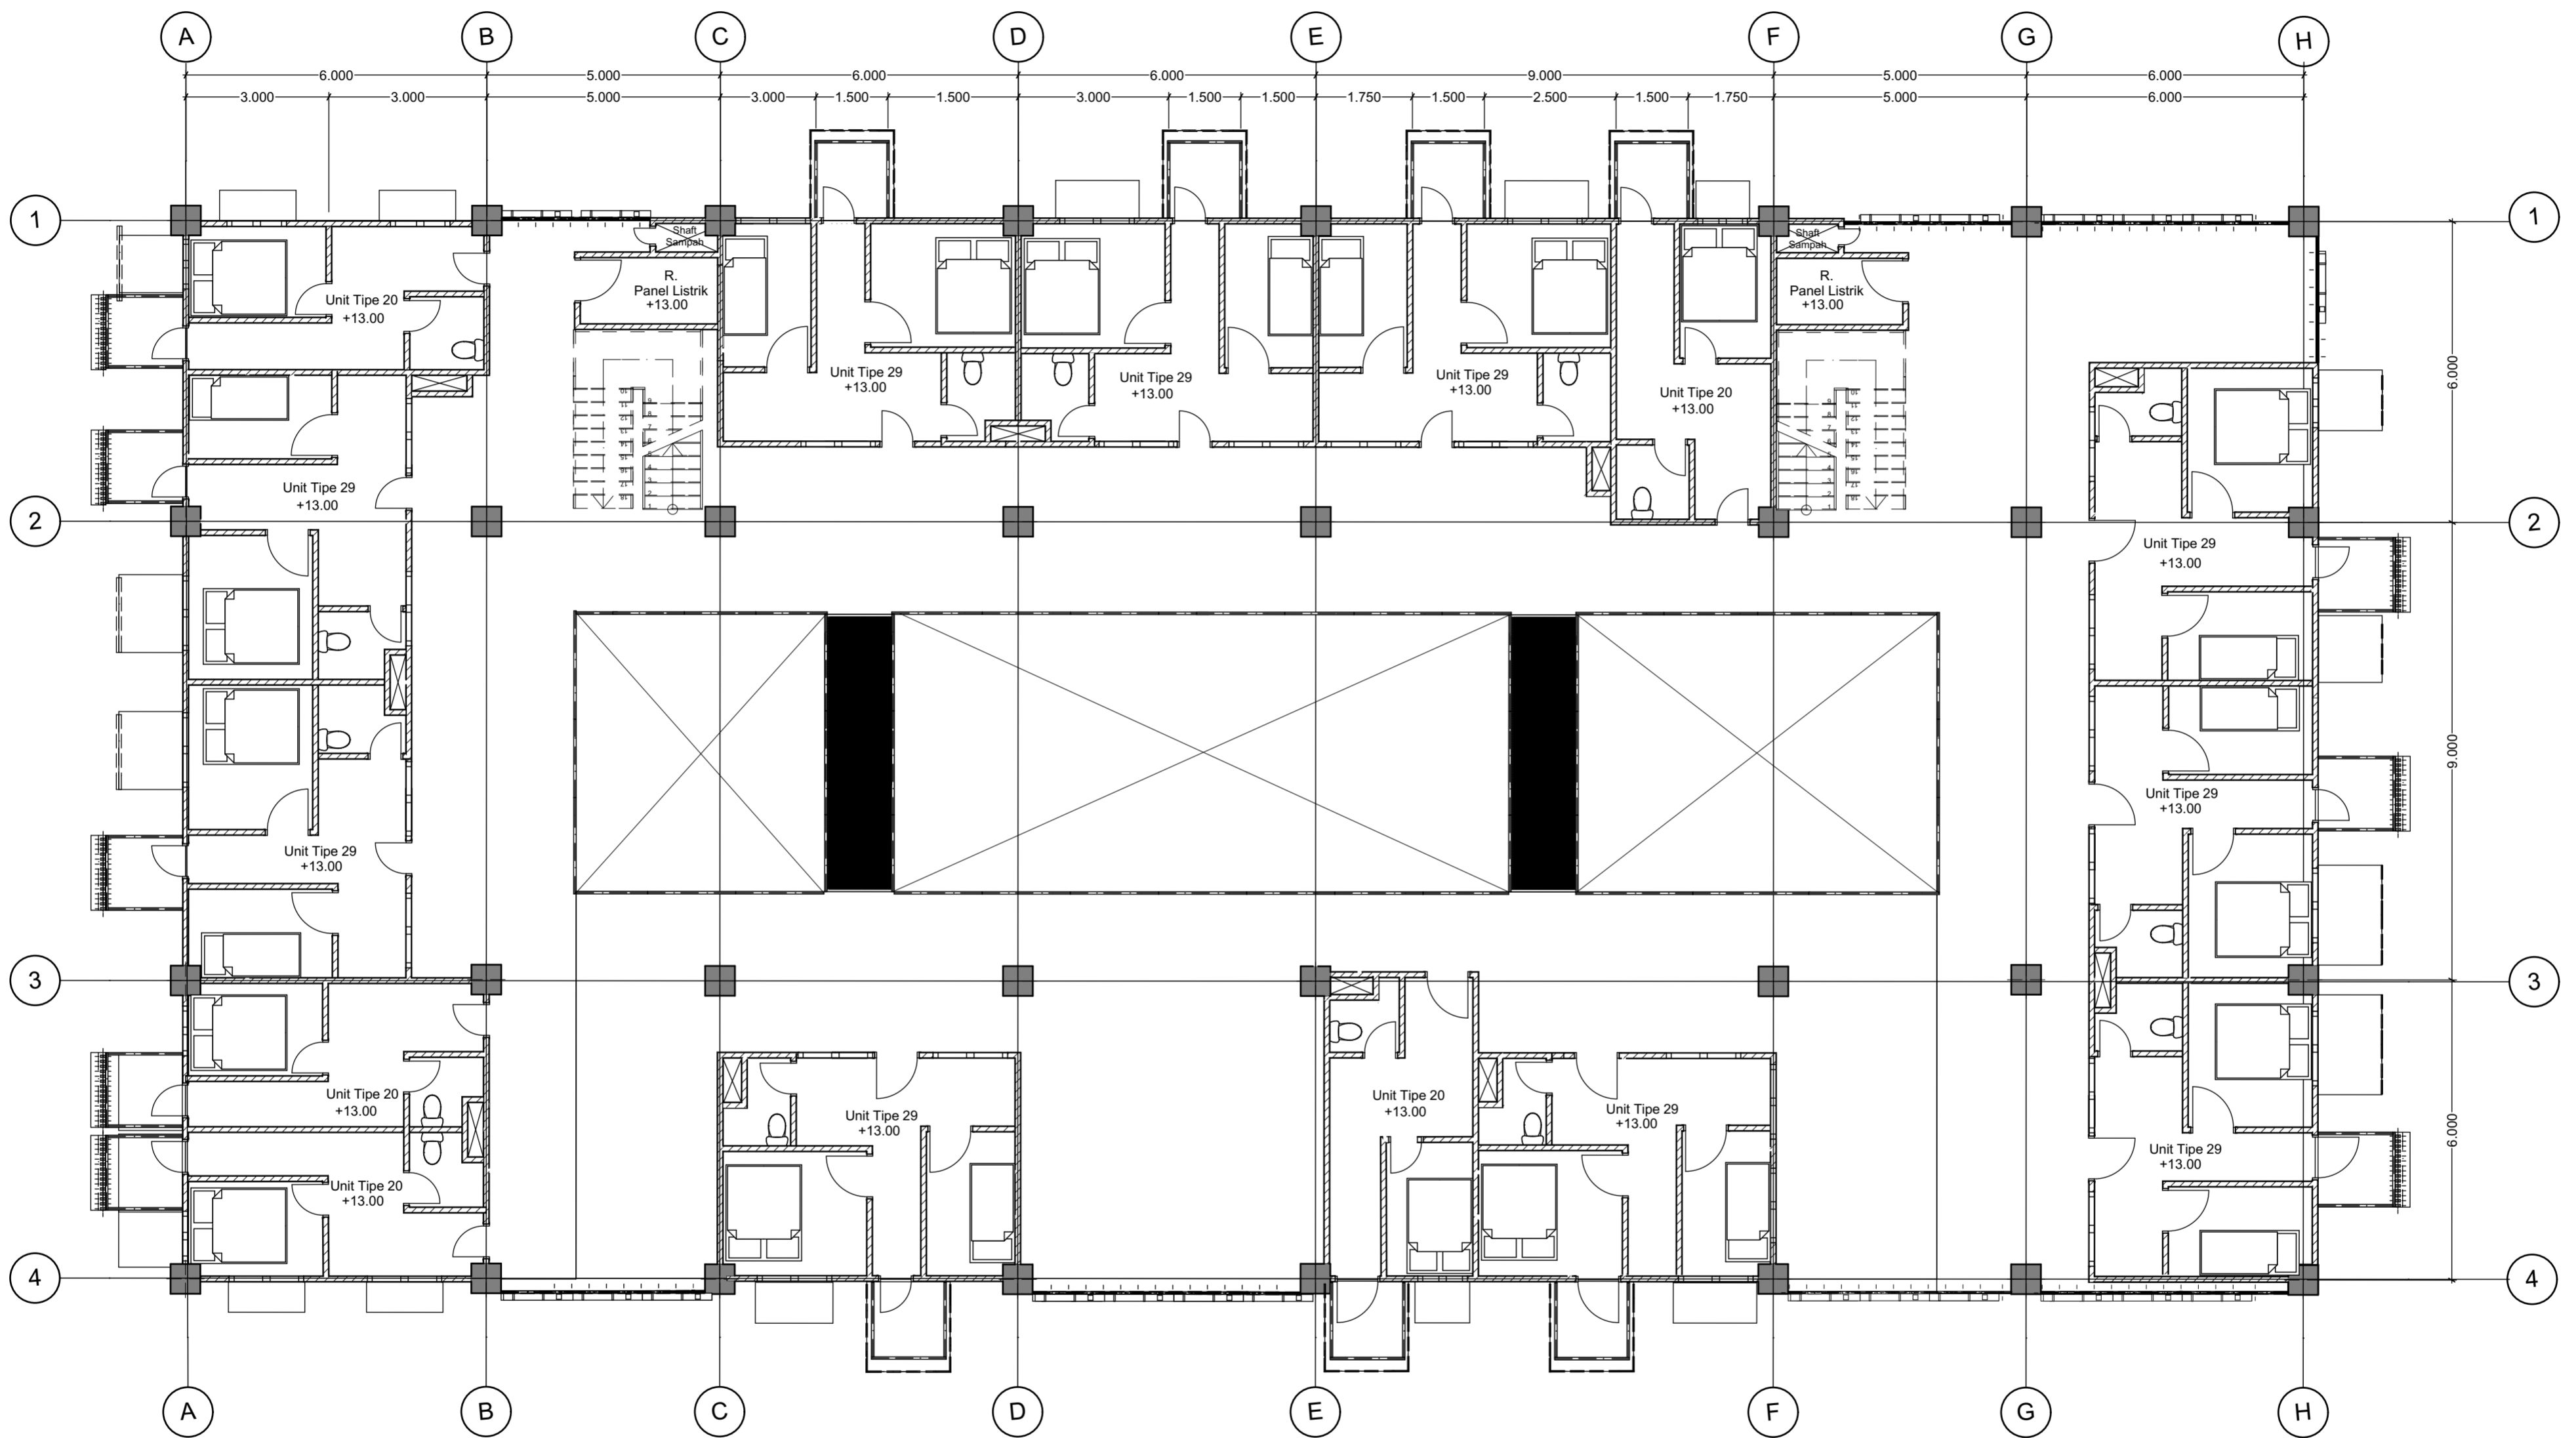

**BACHELOR FINAL PROJECT**  
**DEPARTMENT OF ARCHITECTURE**  
 FACULTY OF CIVIL ENGINEERING AND PLANNING  
 UNIVERSITAS ISLAM INDONESIA

**PROJECT NAME**  
 KAMPUNG VERTIKAL  
 DI PRAWIRODIRJAN,  
 YOGYAKARTA  
 Dengan Pendekatan  
 Arsitektur Ekologis

**LOCATION**  
 Prawirodirjan,  
 Yogyakarta

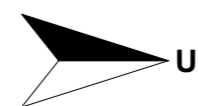

**DRAWING TITLE**  
 DENAH LANTAI 4  
 GEDUNG B

**DRAWING CODE**  
 A.01.12

**SCALE**  
 1:100

**DRAWING BY**  
 Nisrina Retno Nur Aziza  
 14512035

**LECTURER 1**  
 Ir. Rini Darmawati, M.T

**LECTURER 2**  
 Dyah Hendrawati, S.T., M.Sc.

**PAGE**  
 9

**TOTAL PAGE**