



BACHELOR FINAL PROJECT
 DEPARTMENT OF ARCHITECTURE
 FACULTY OF CIVIL ENGINEERING AND PLANNING
 UNIVERSITAS ISLAM INDONESIA
 2018/2019

PROJECT NAME

DESIGN DEVELOPMENT
 OF LEMPUYANGAN
 RAILWAY STATION

LOCATION

KOTABARU, YOGYAKARTA

STUDENT IDENTITY

ALMIRA BI RETNOWATI
 14512198

LECTURER

Ir. Tony Kunto Wibisono, M.Sc


DRAWING TITLE

DRAWING INFORMATION



SCALE

PAGE

TOTAL

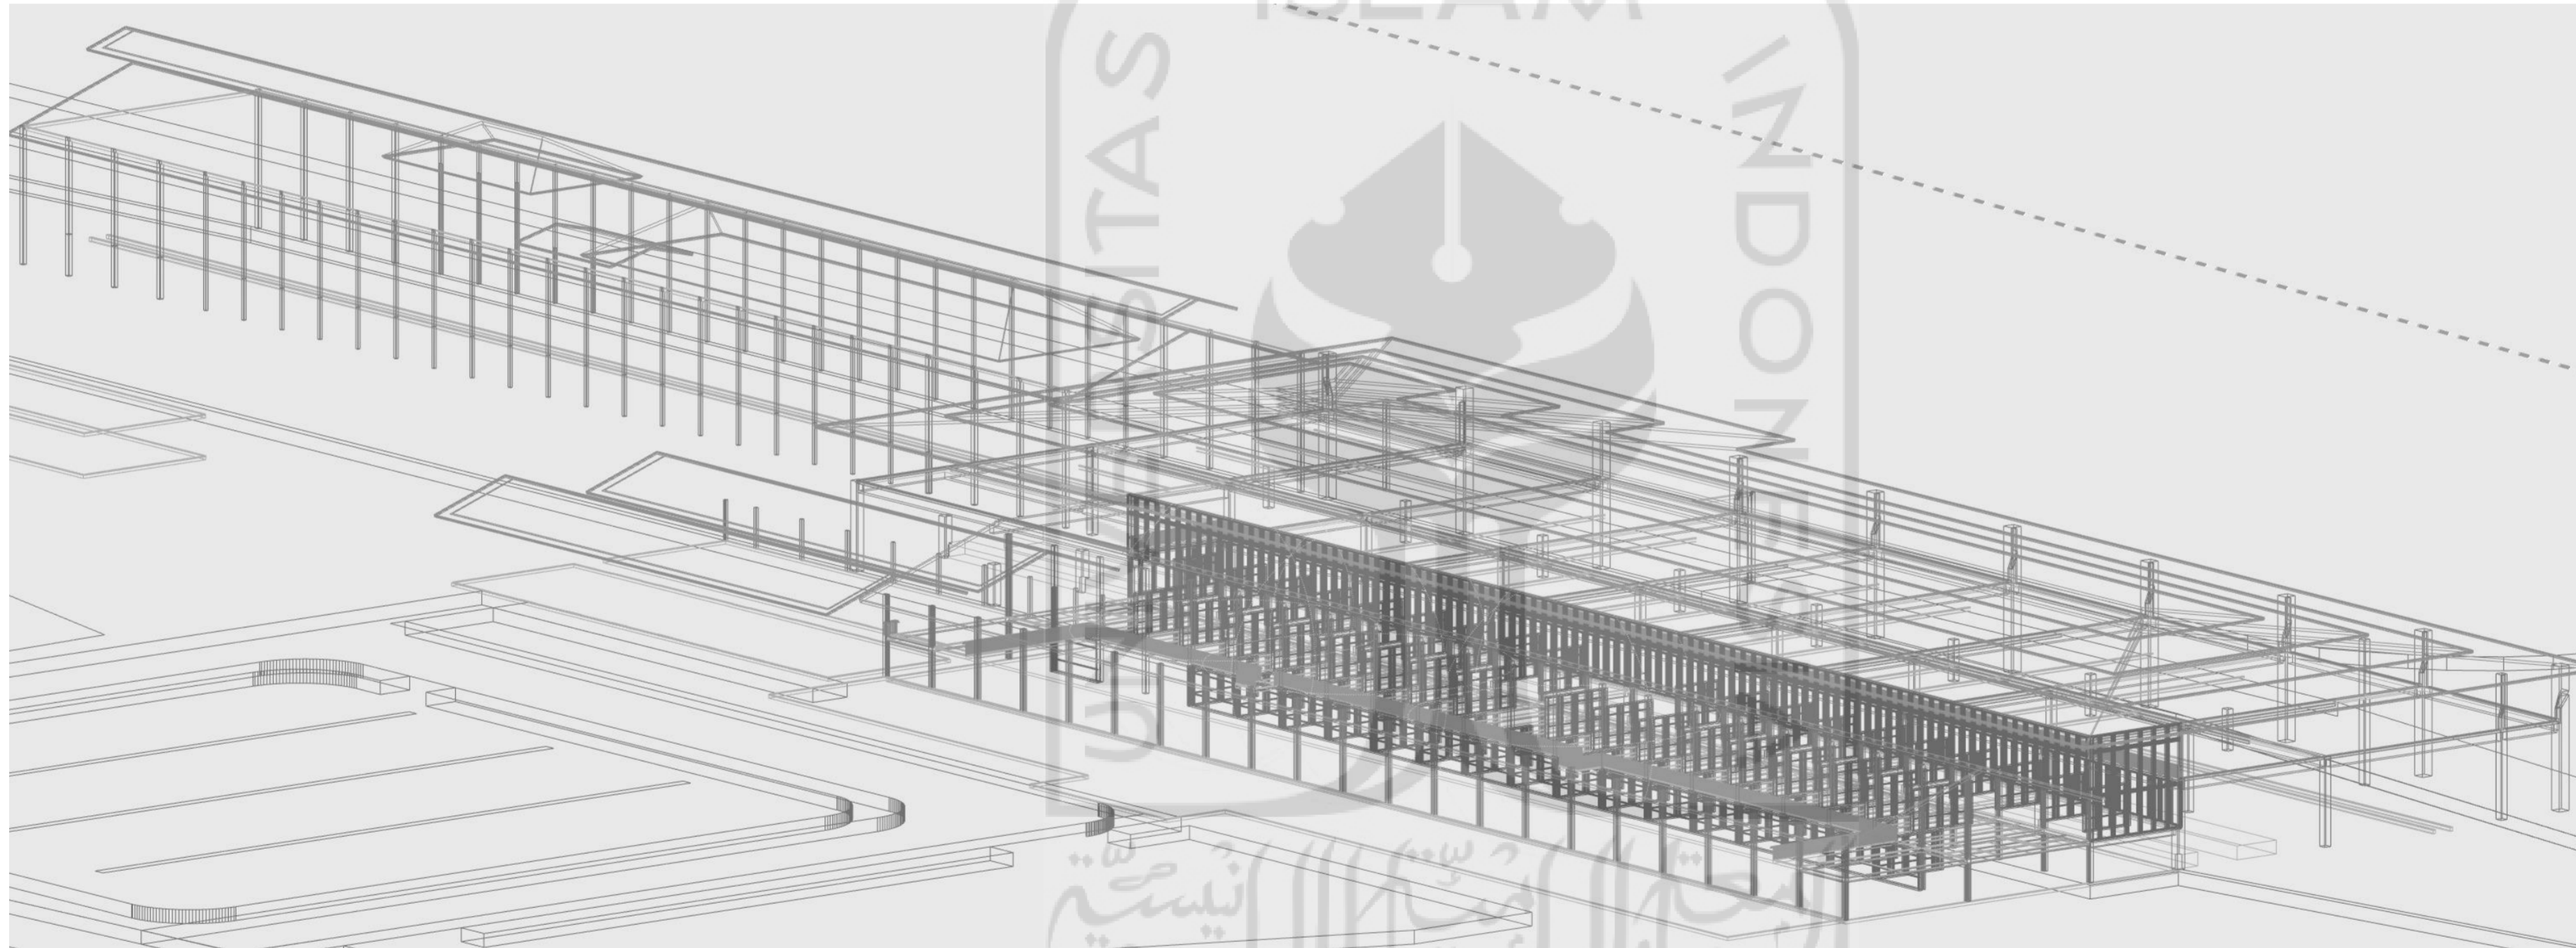

جامعة الإسلام
 الهندية

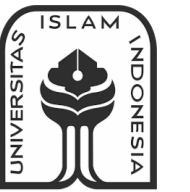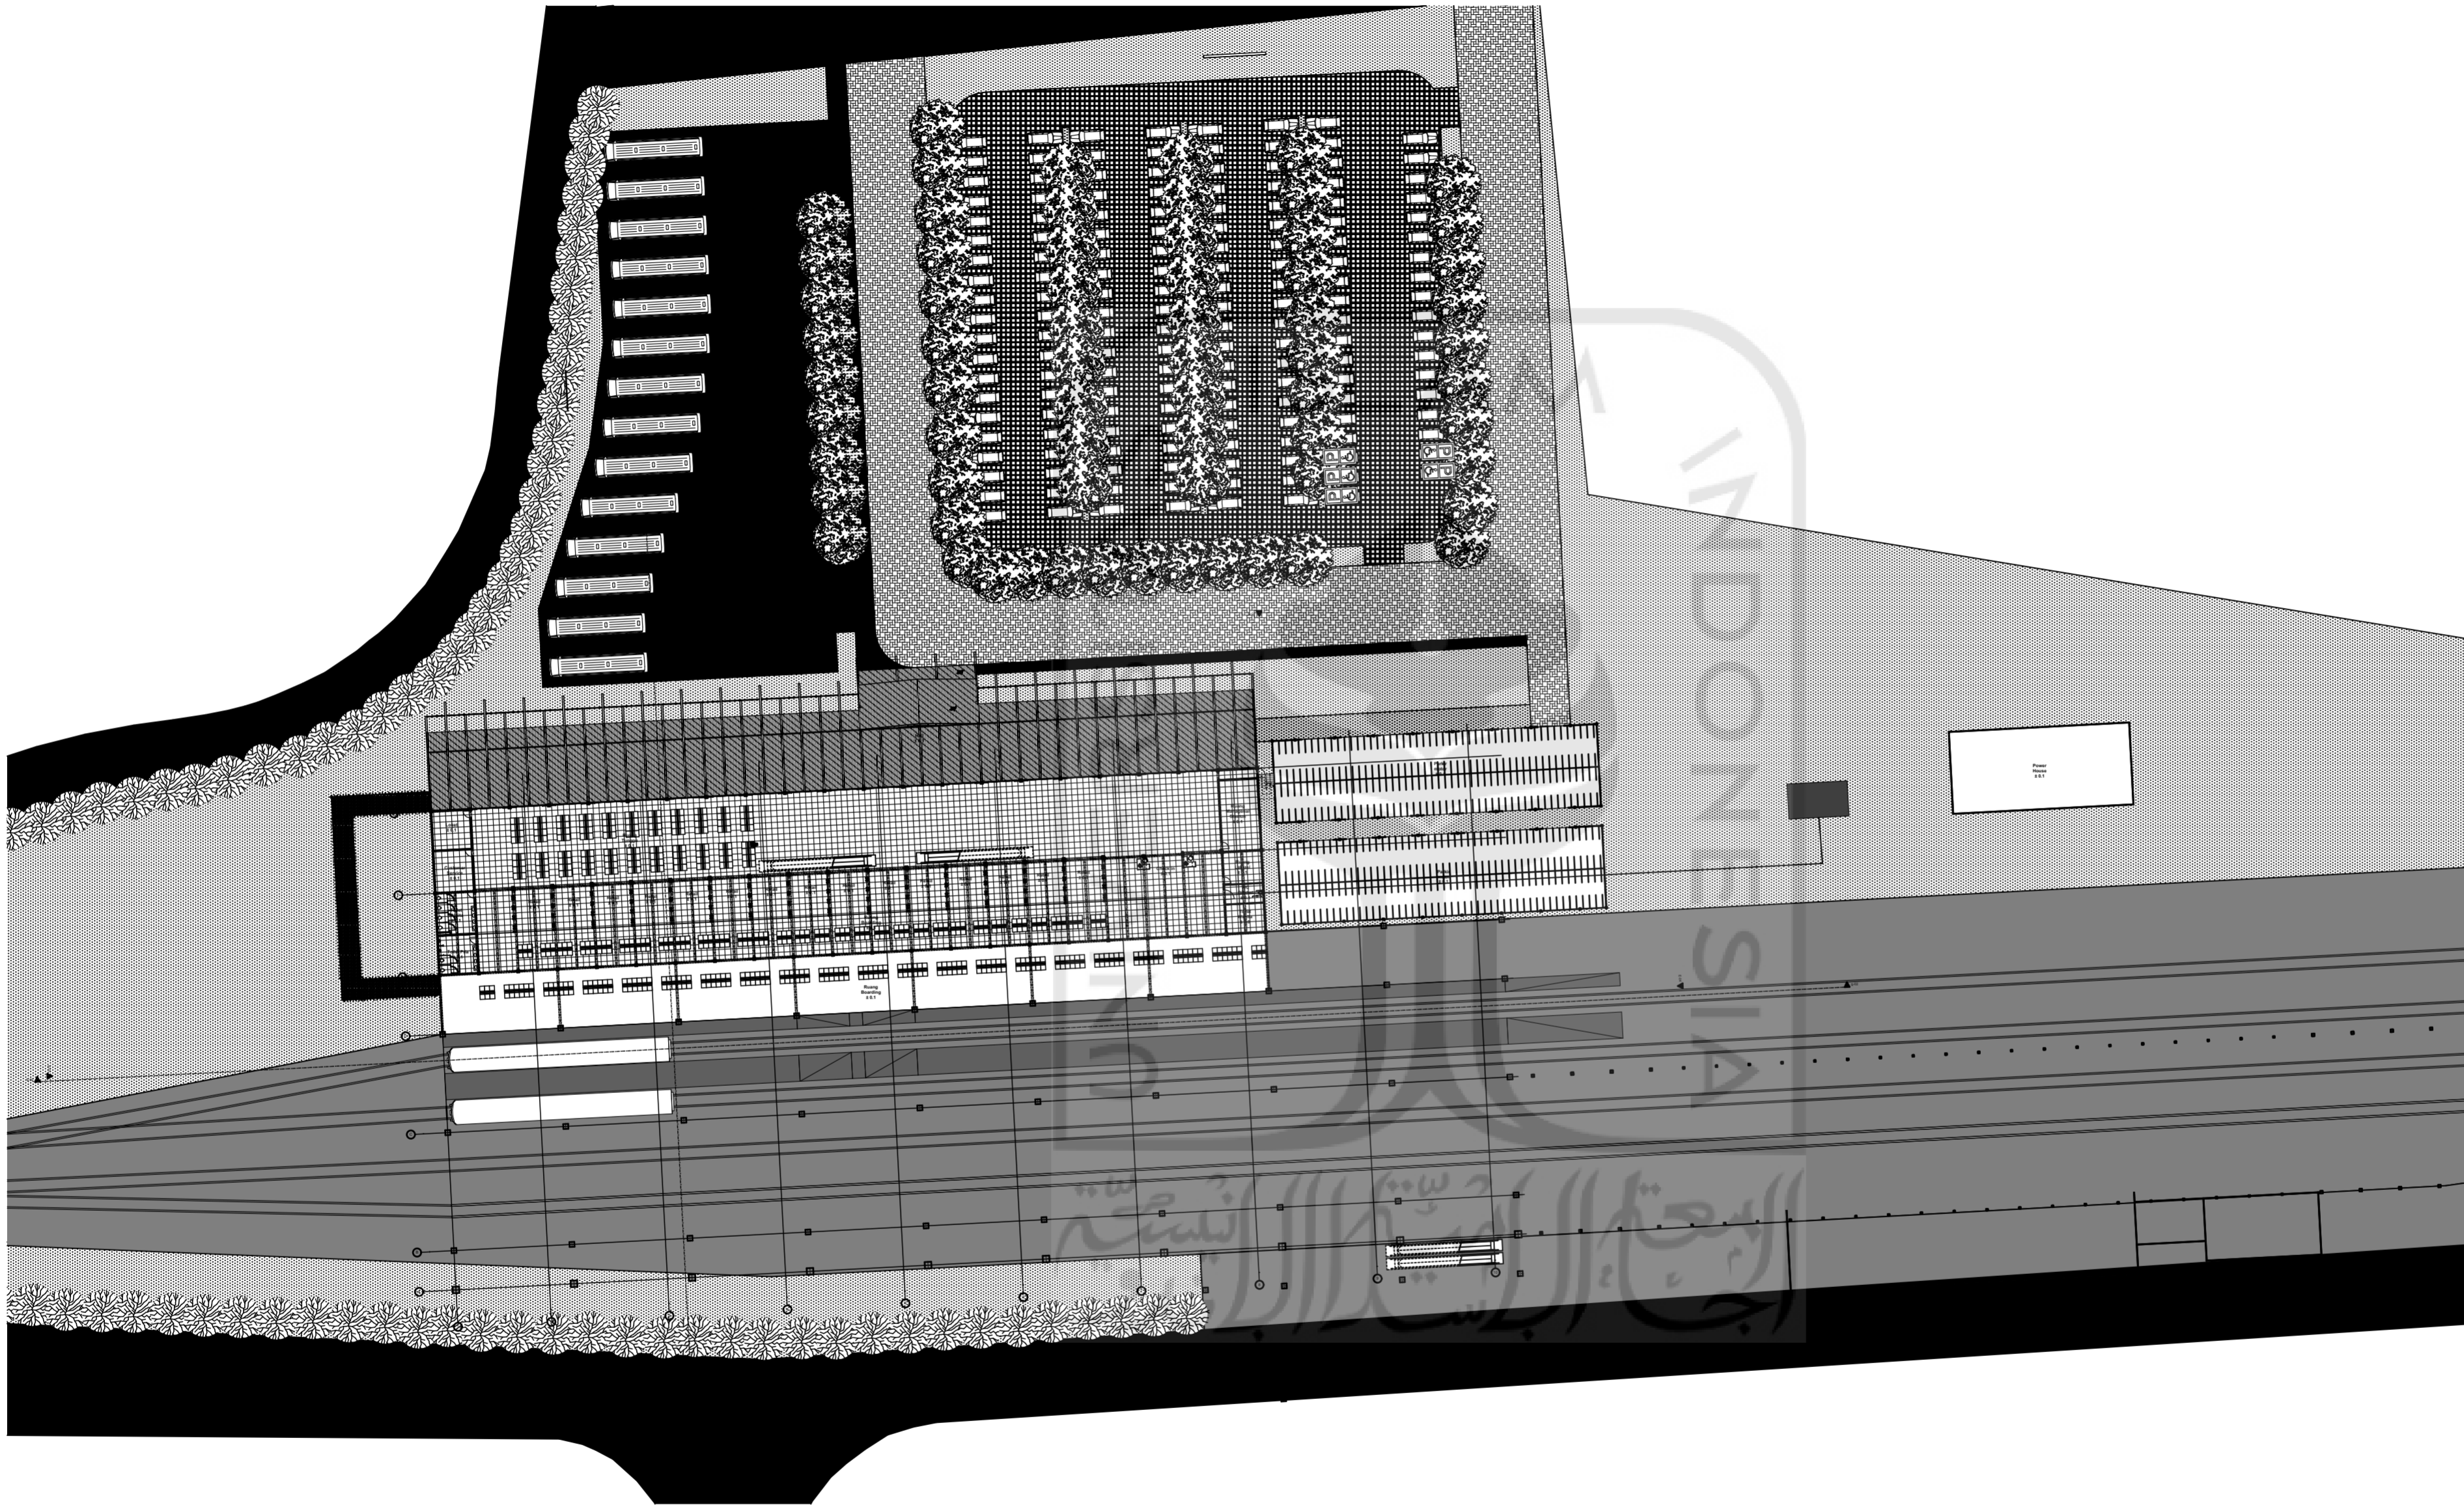

PROJECT NAME

DESIGN DEVELOPMENT
 OF LEMPUYANGAN
 RAILWAY STATION

LOCATION

KOTABARU, YOGYAKARTA

STUDENT IDENTITY

ALMIRA BI RETNOWATI
 14512198

LECTURER

Ir. Tony Kunto Wibisono, M.Sc

DRAWING TITLE

Skema Air bersih

DRAWING INFORMATION



SCALE

1:600

PAGE

TOTAL

--	--

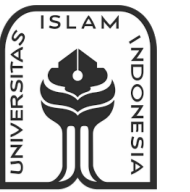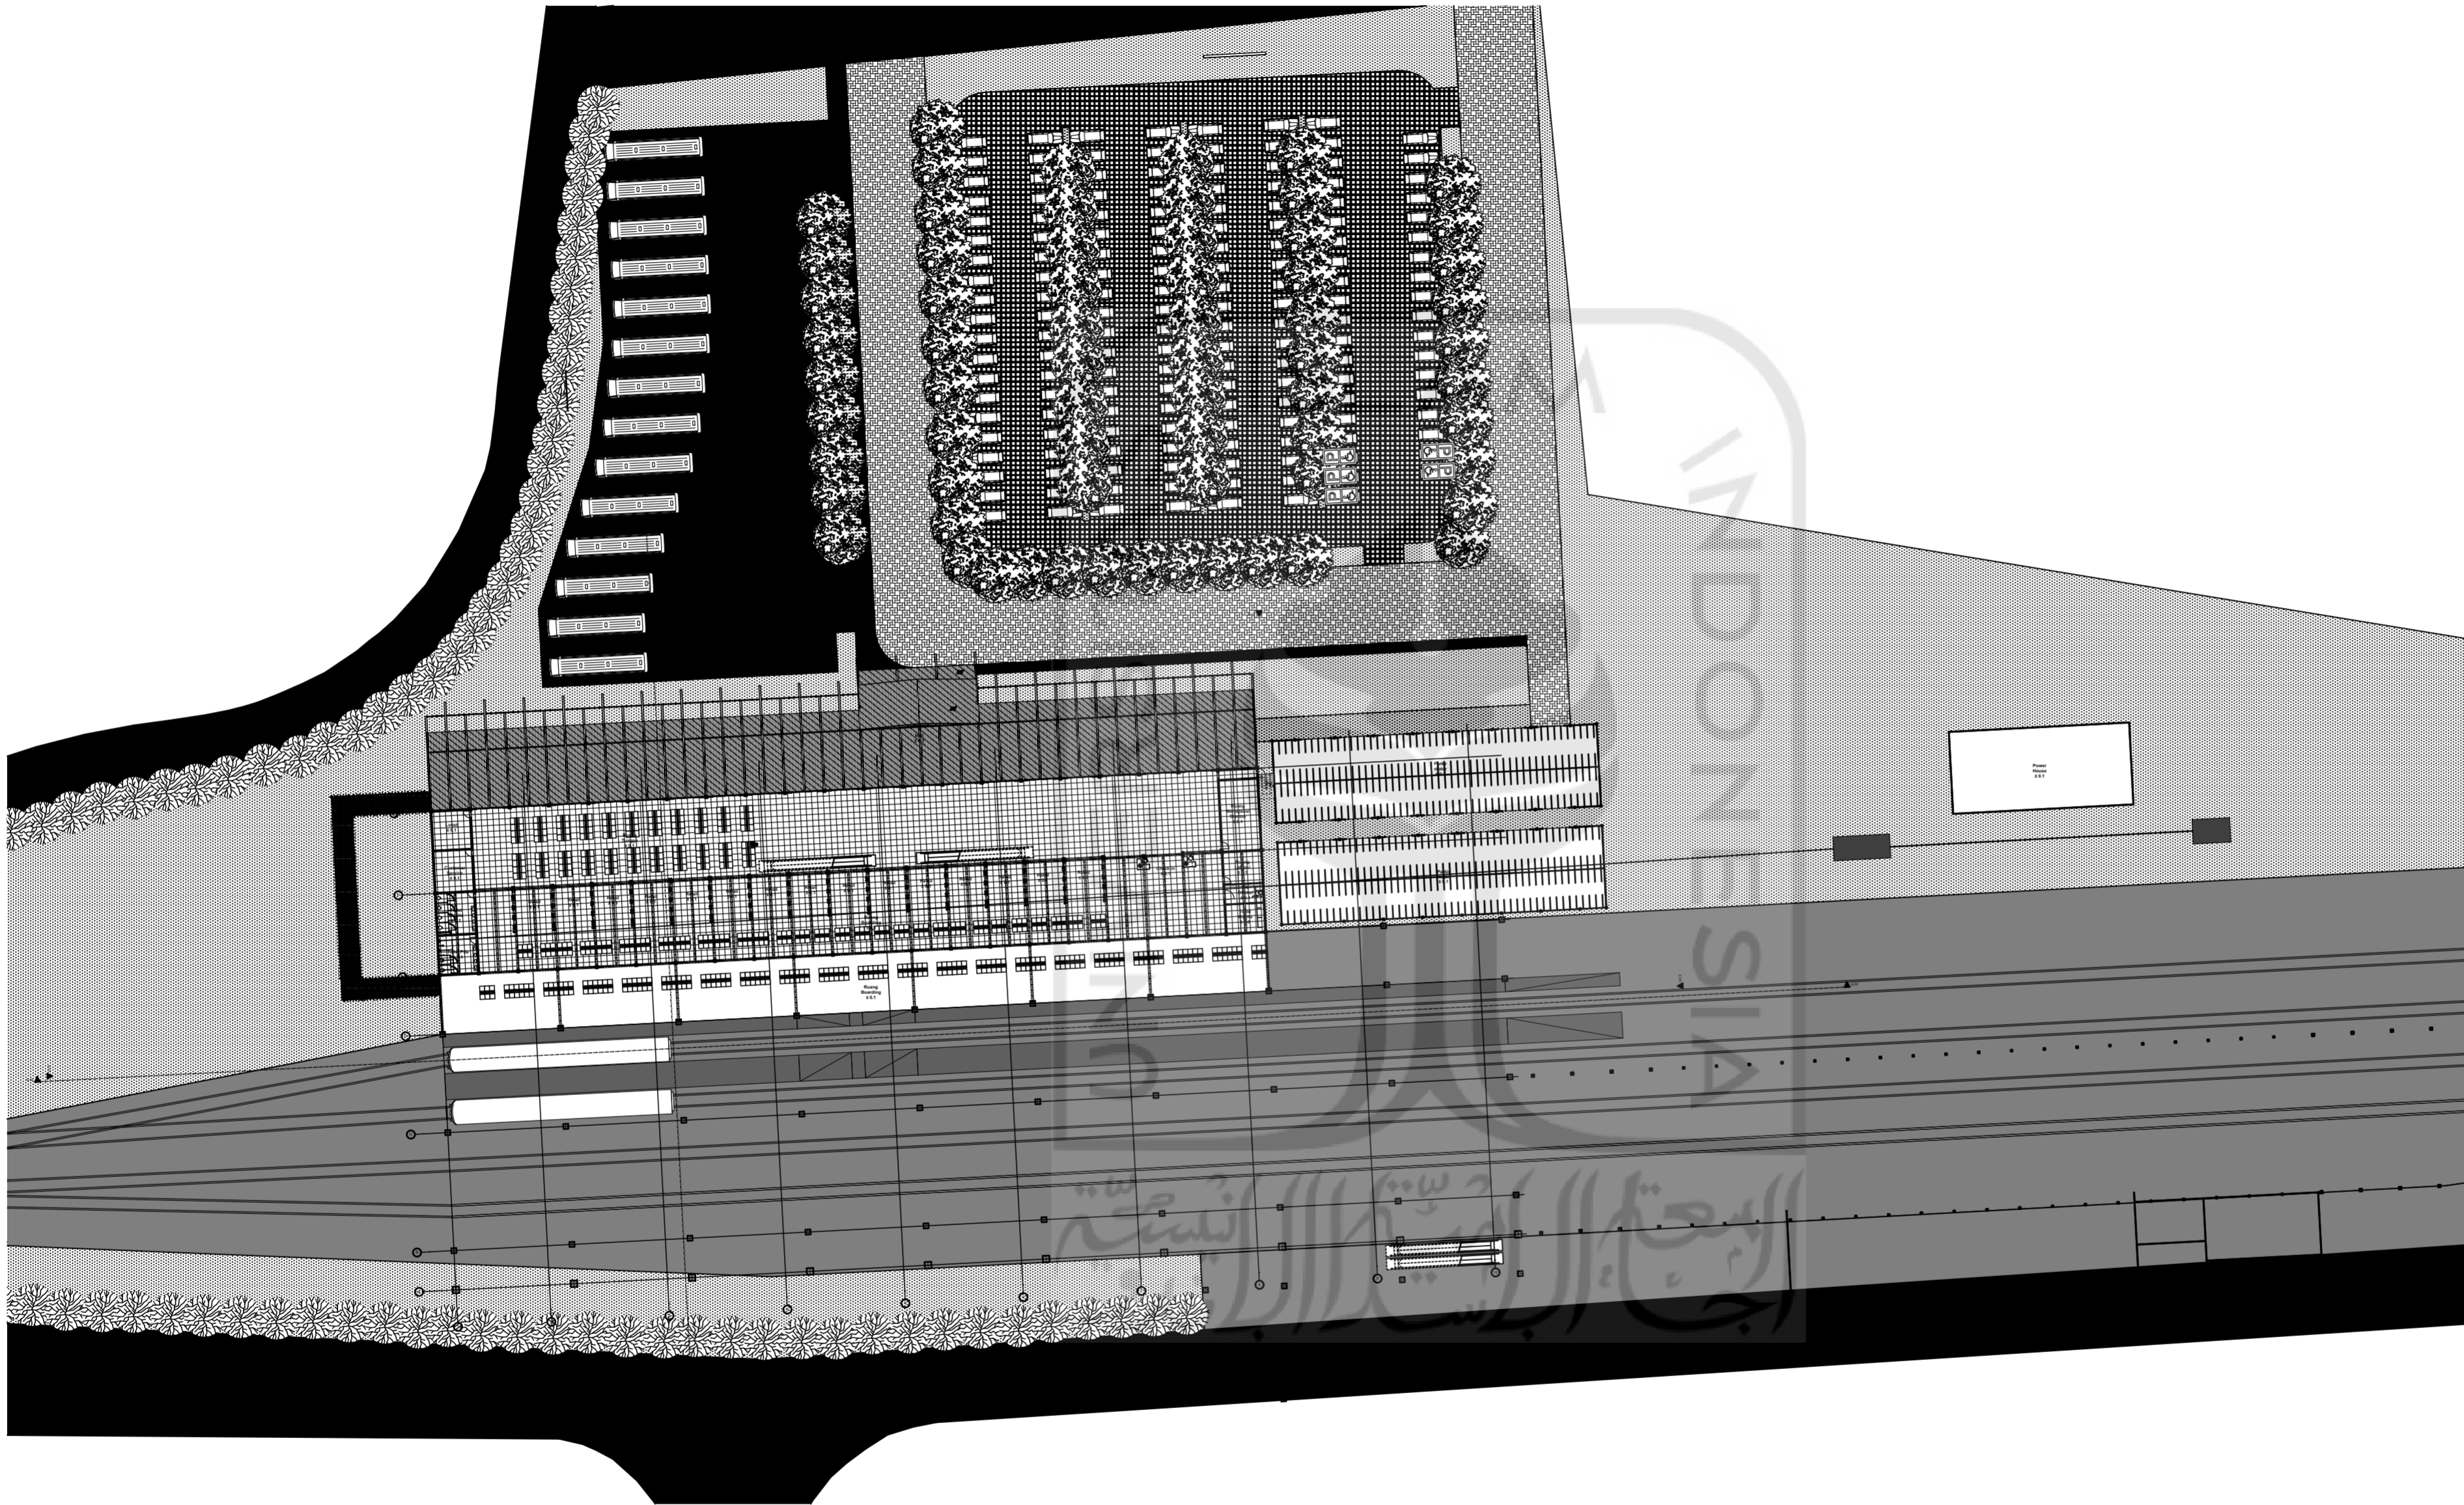

PROJECT NAME

DESIGN DEVELOPMENT
 OF LEMPUYANGAN
 RAILWAY STATION

LOCATION

KOTABARU, YOGYAKARTA

STUDENT IDENTITY

ALMIRA BI RETNOWATI
 14512198

LECTURER

Ir. Tony Kunto Wibisono, M.Sc

DRAWING TITLE

Skema Air Kotor

DRAWING INFORMATION



SCALE

1:600



PAGE

TOTAL



--	--

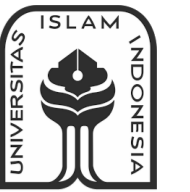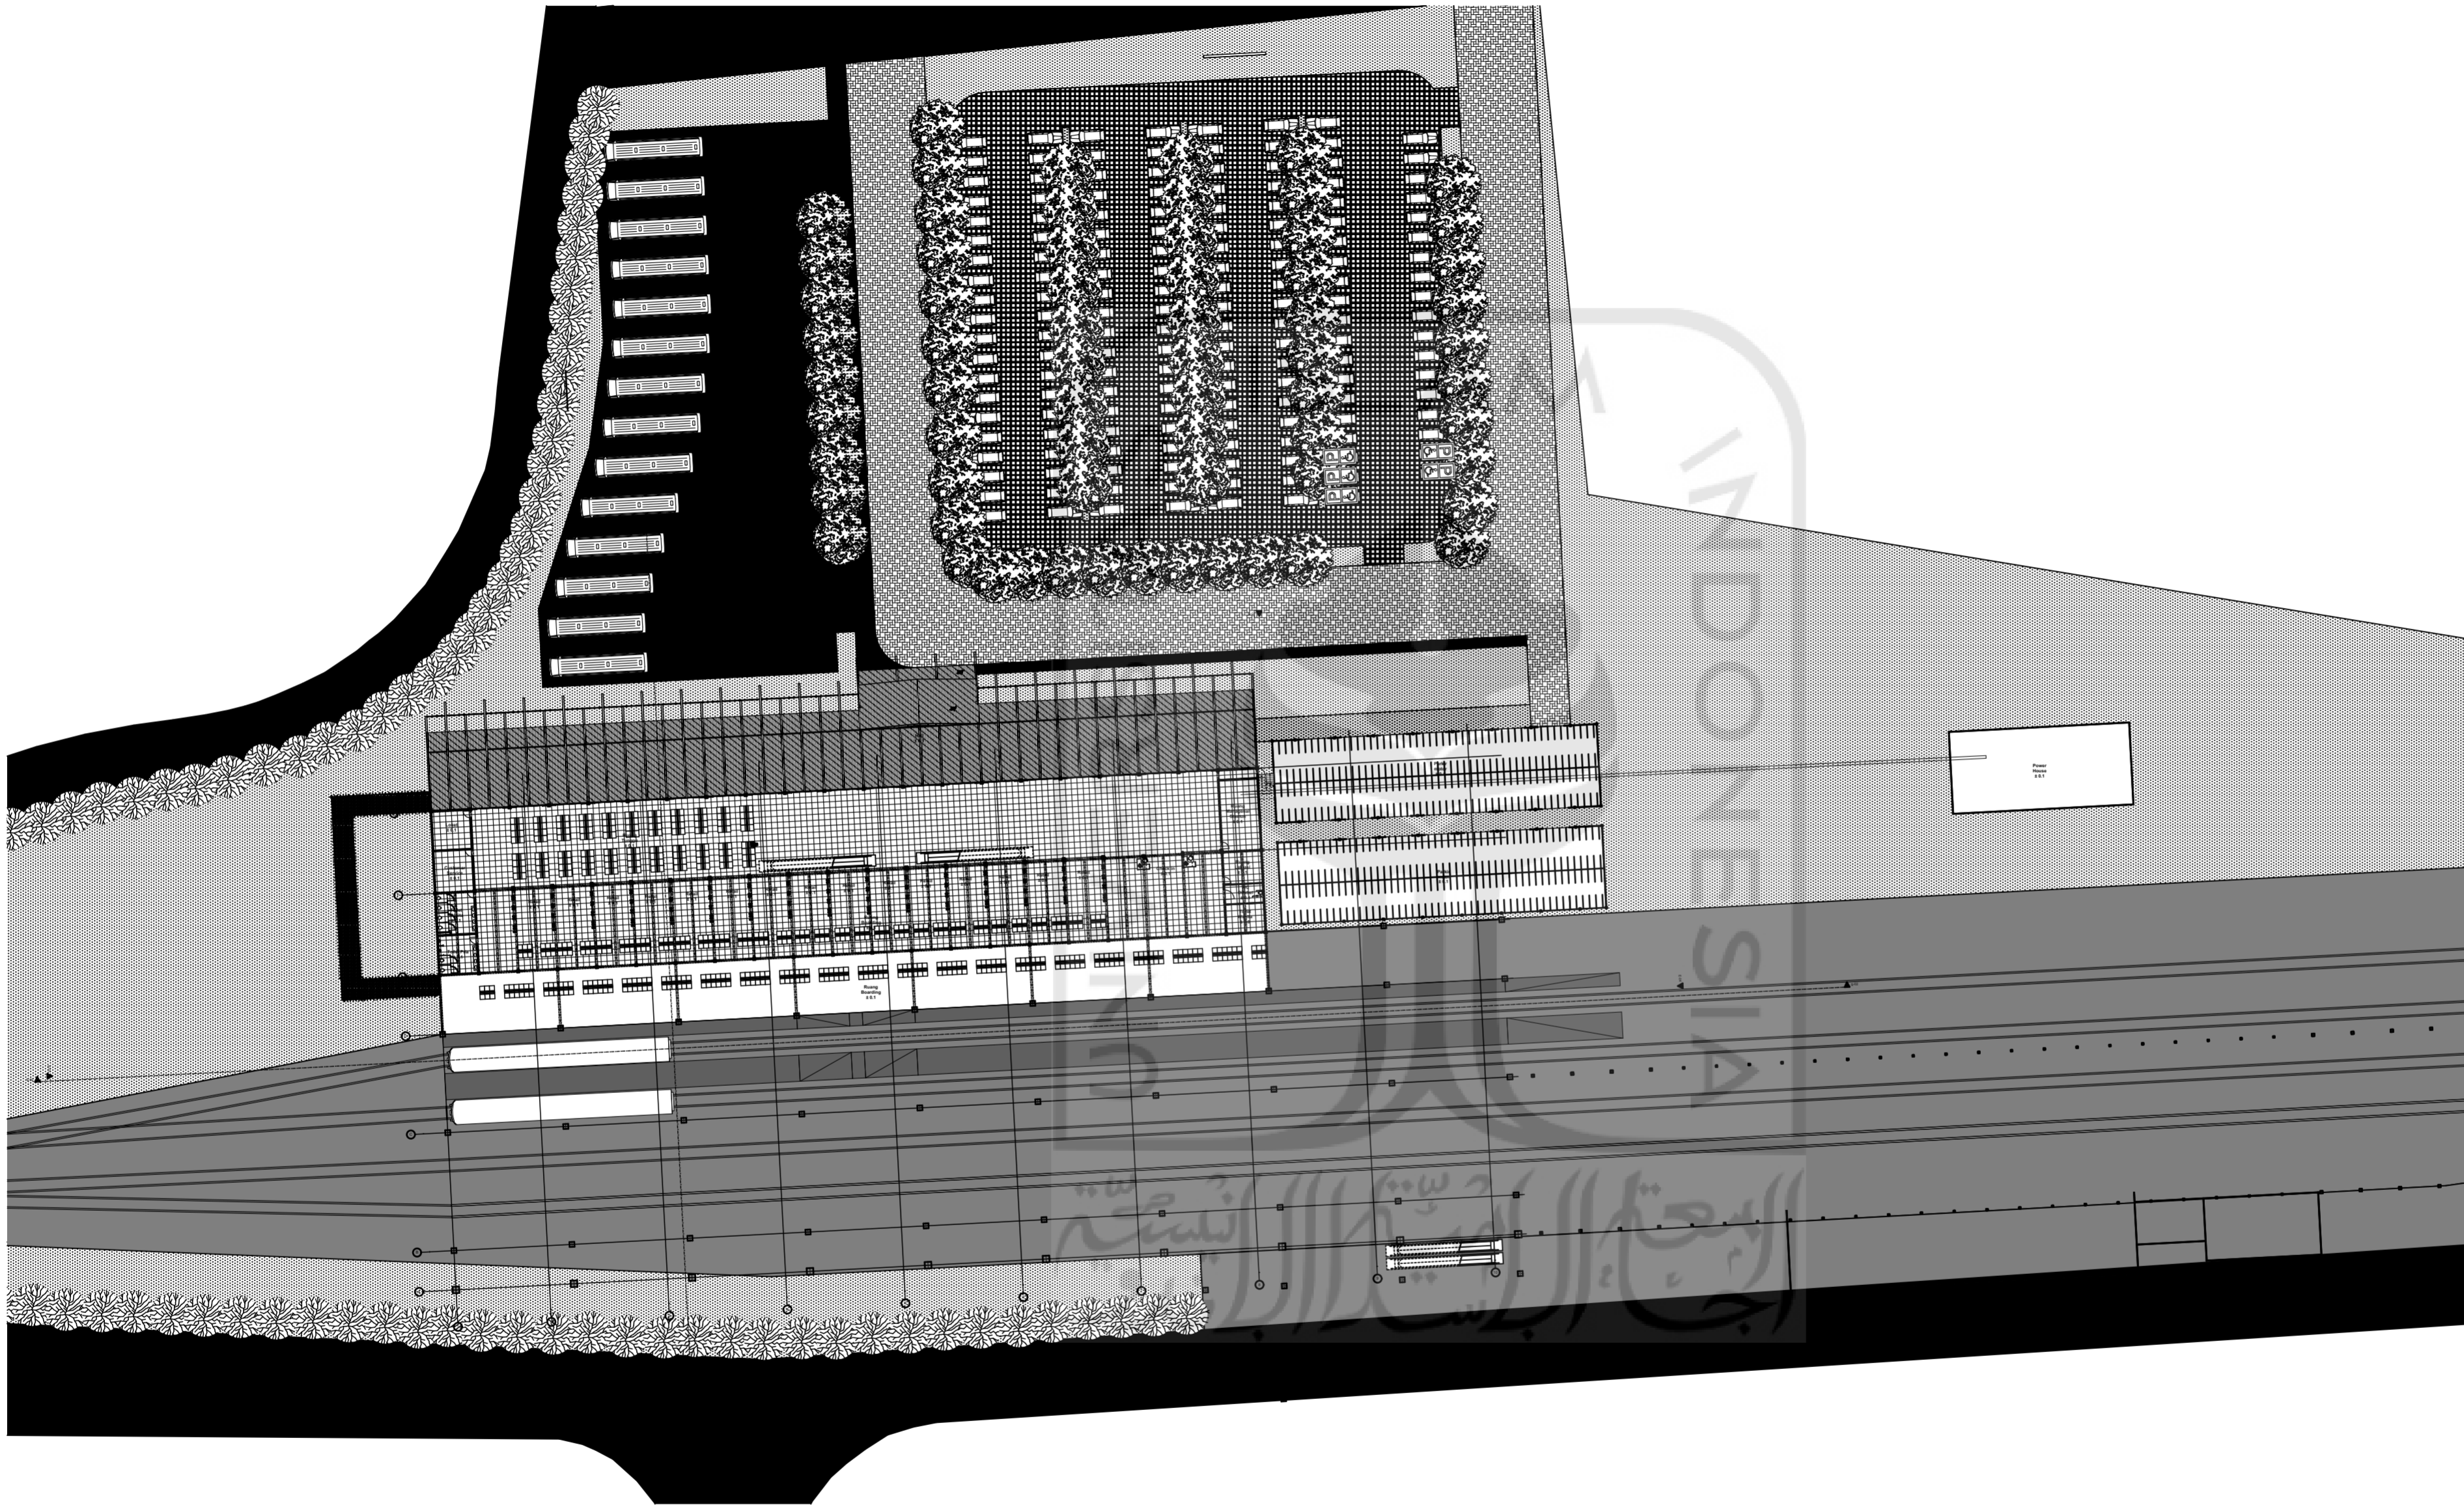

--	--

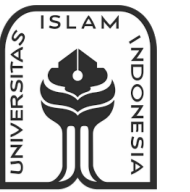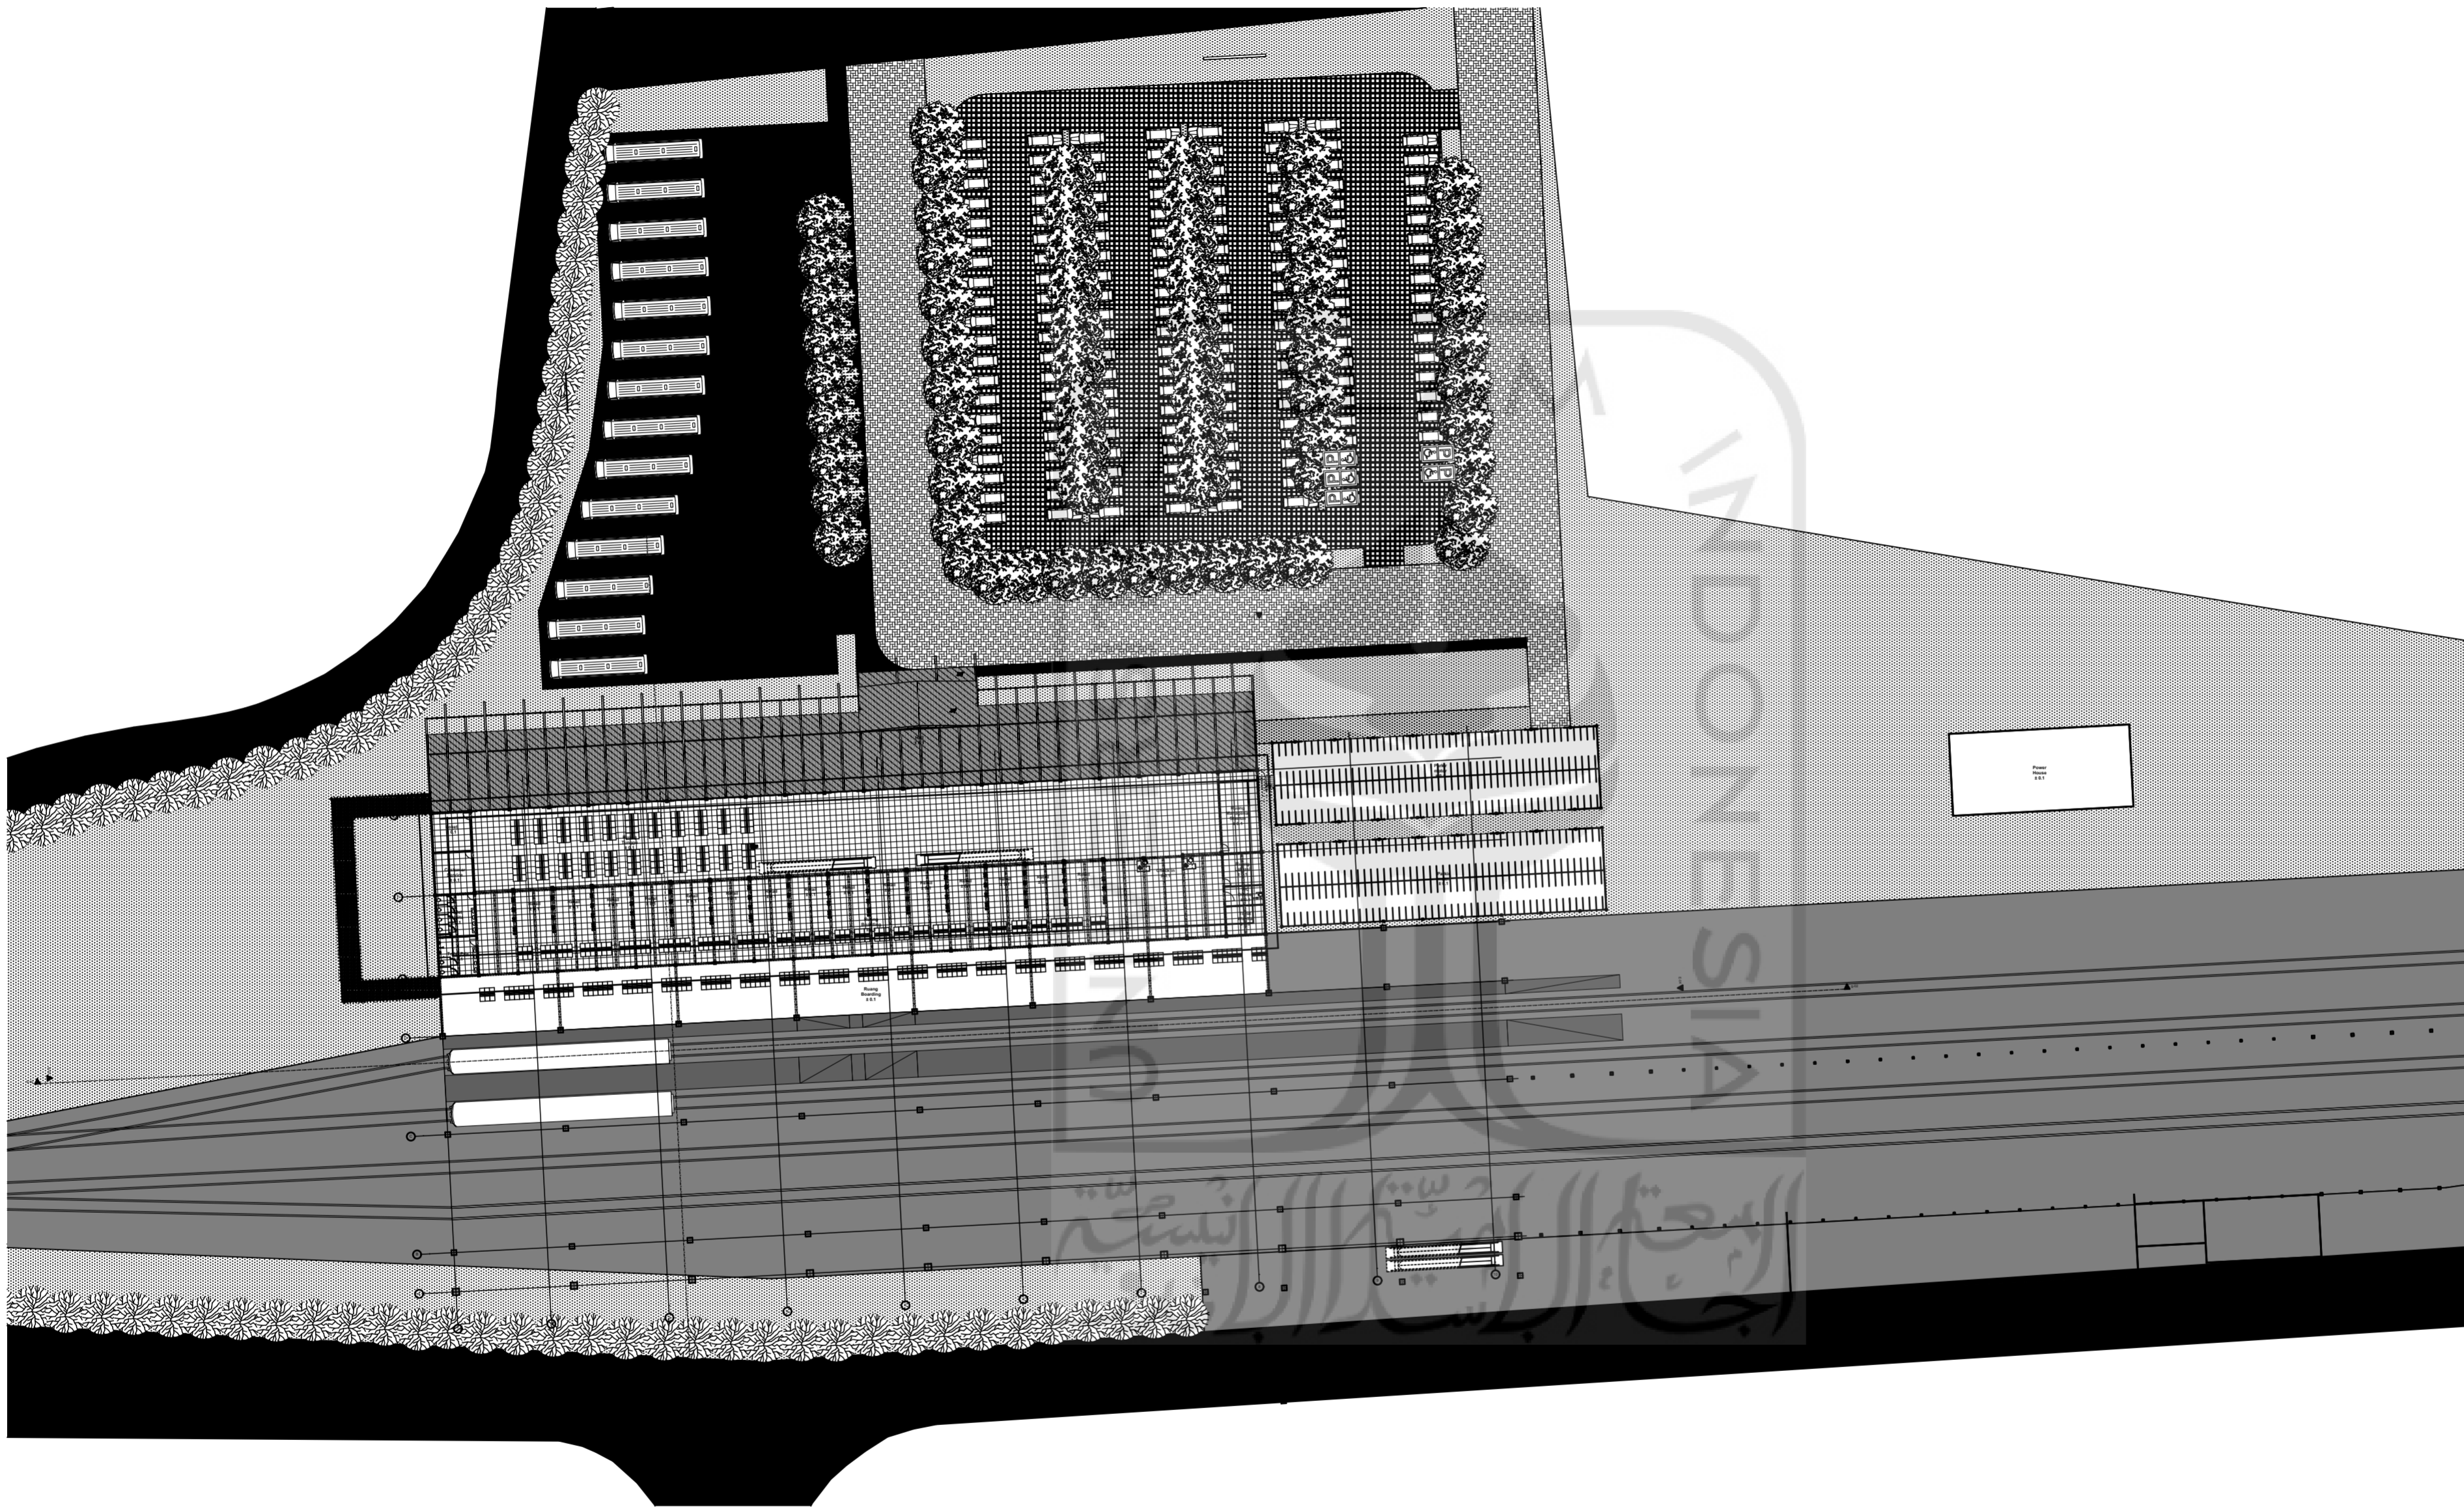

--	--

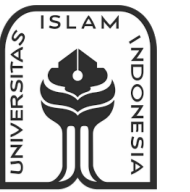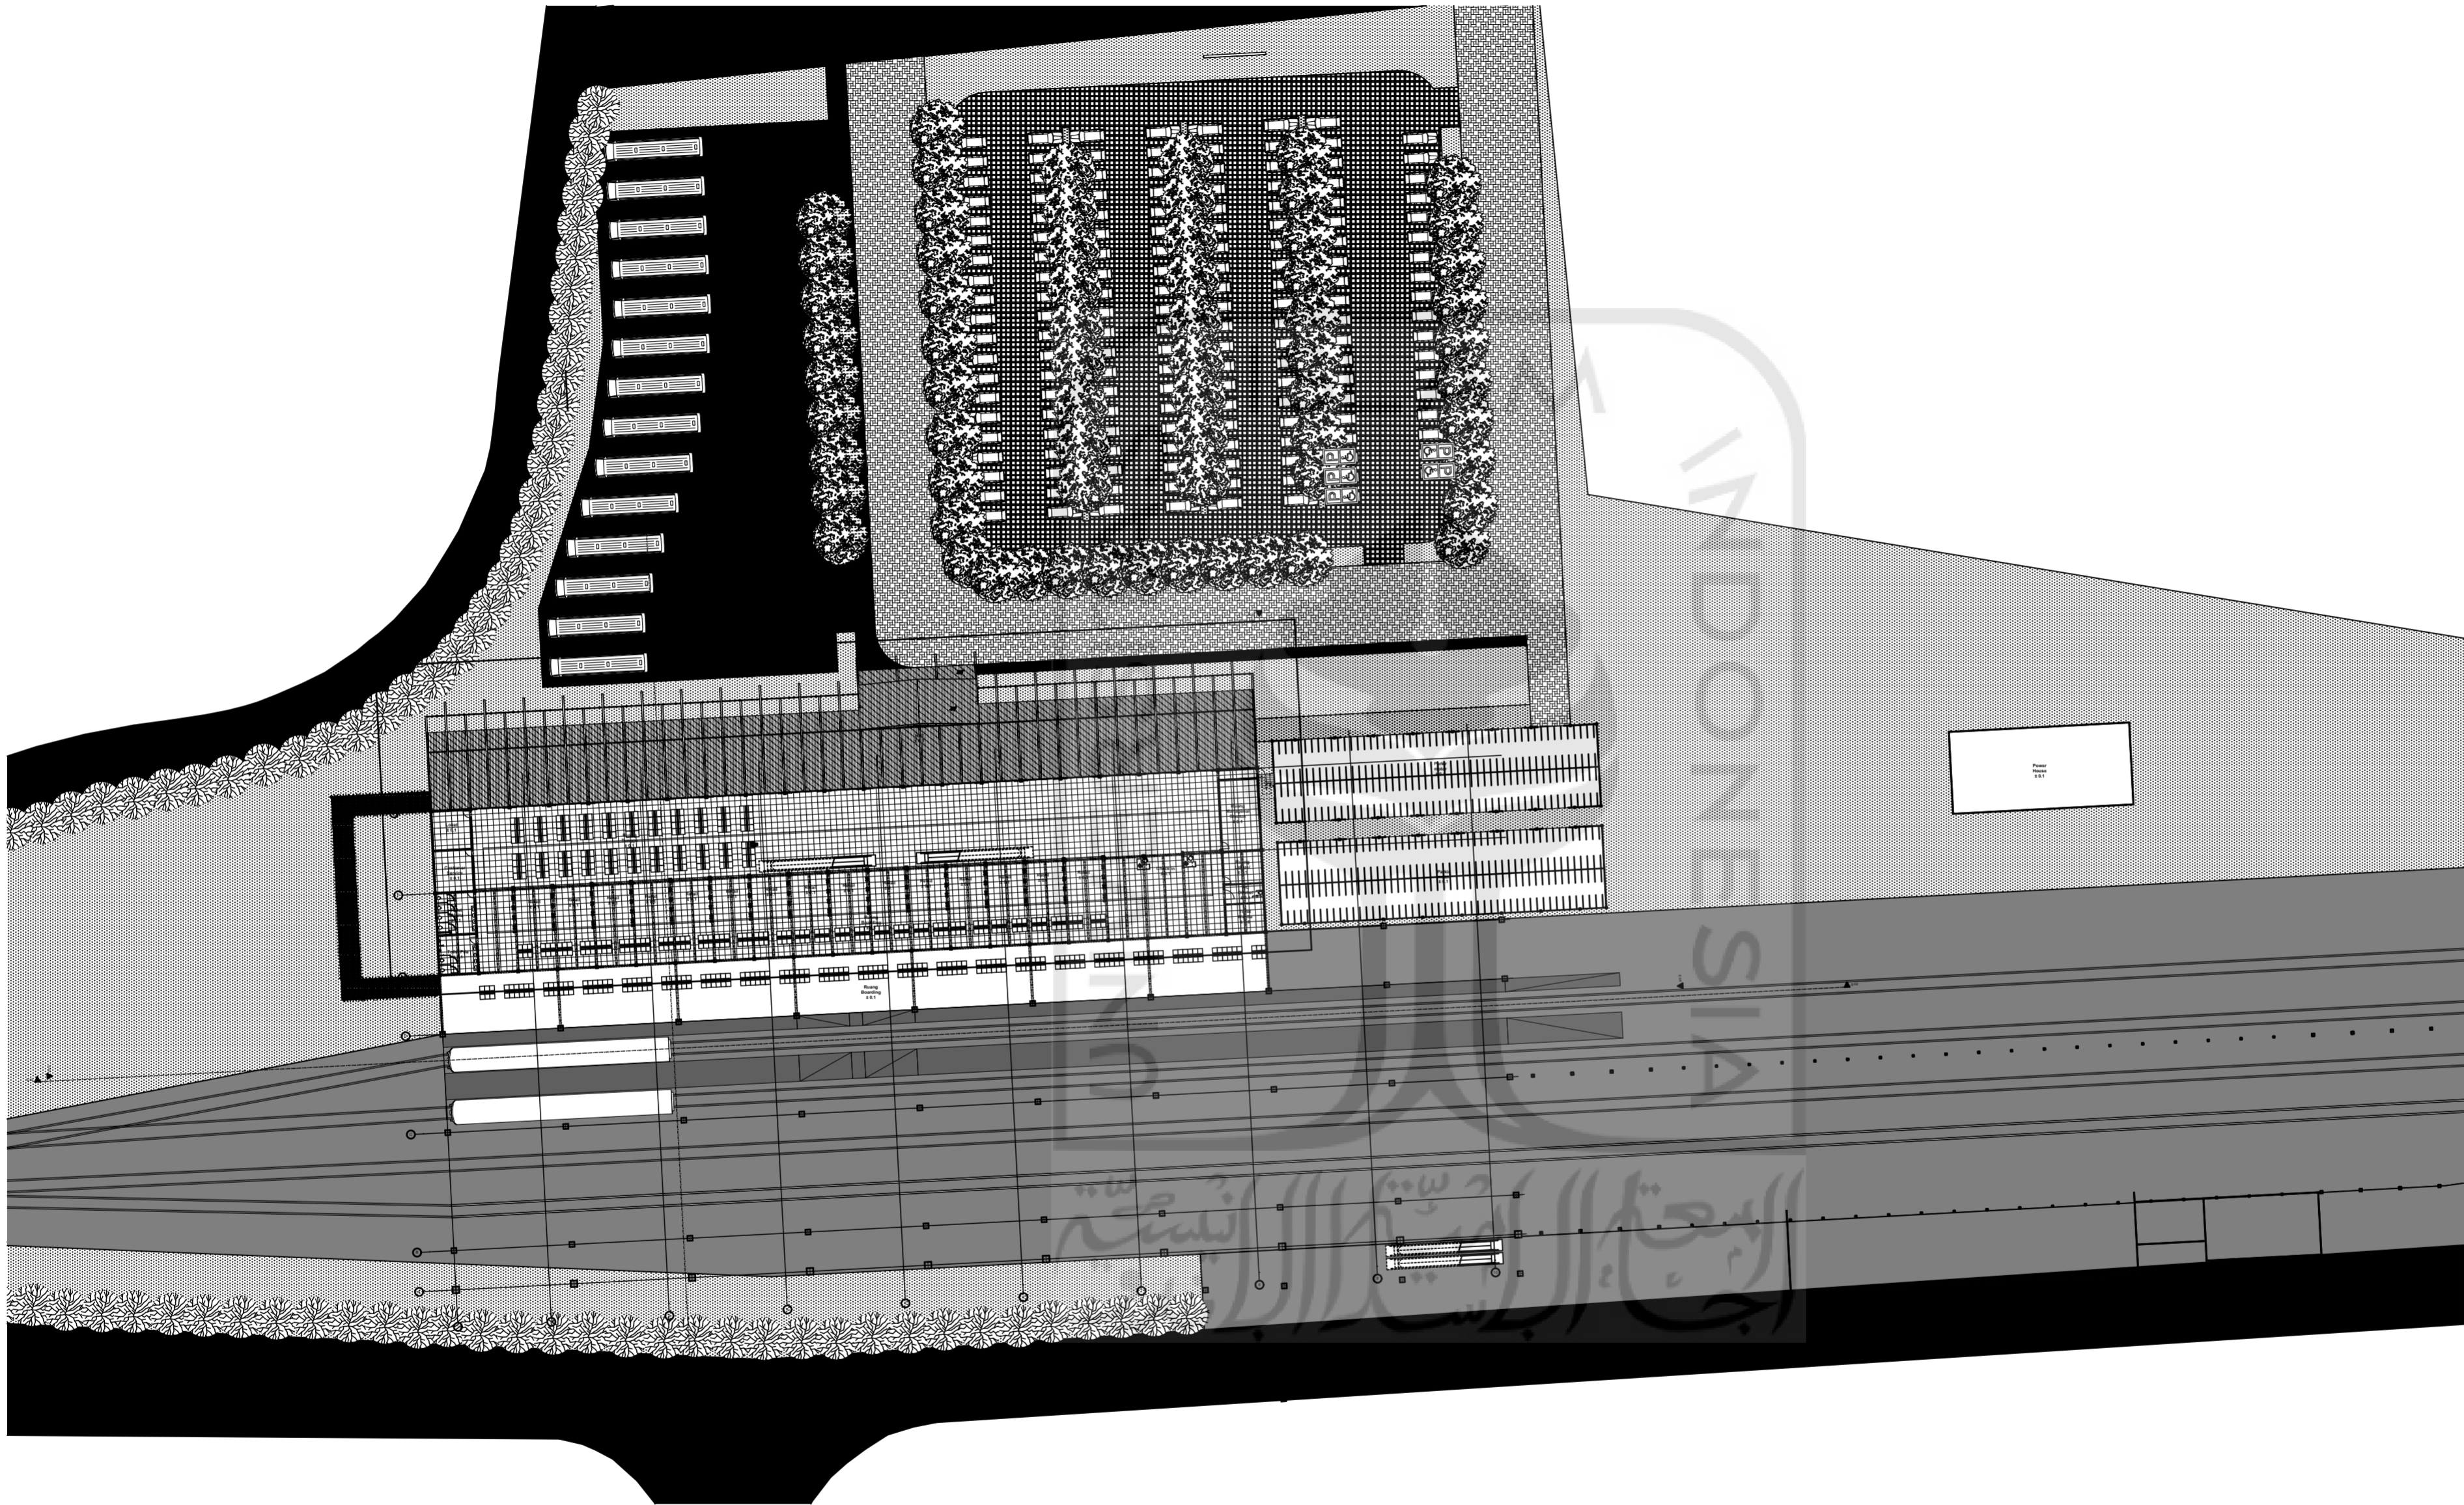

--	--