
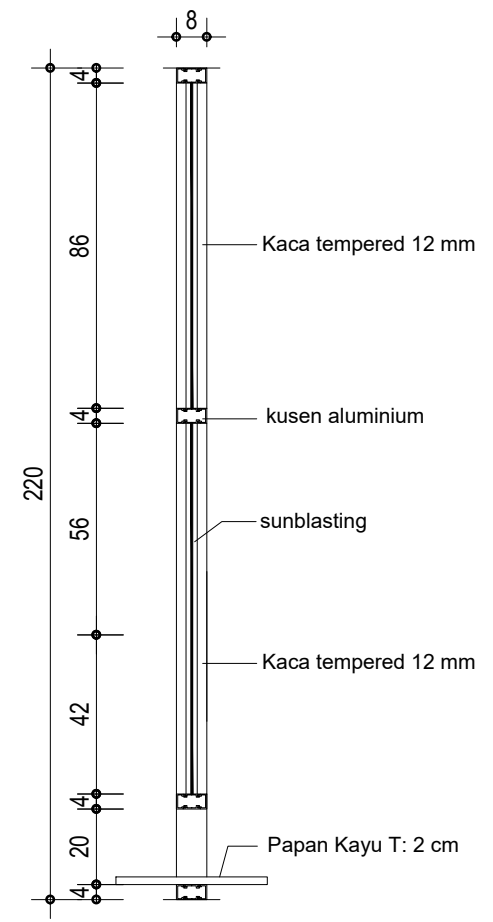
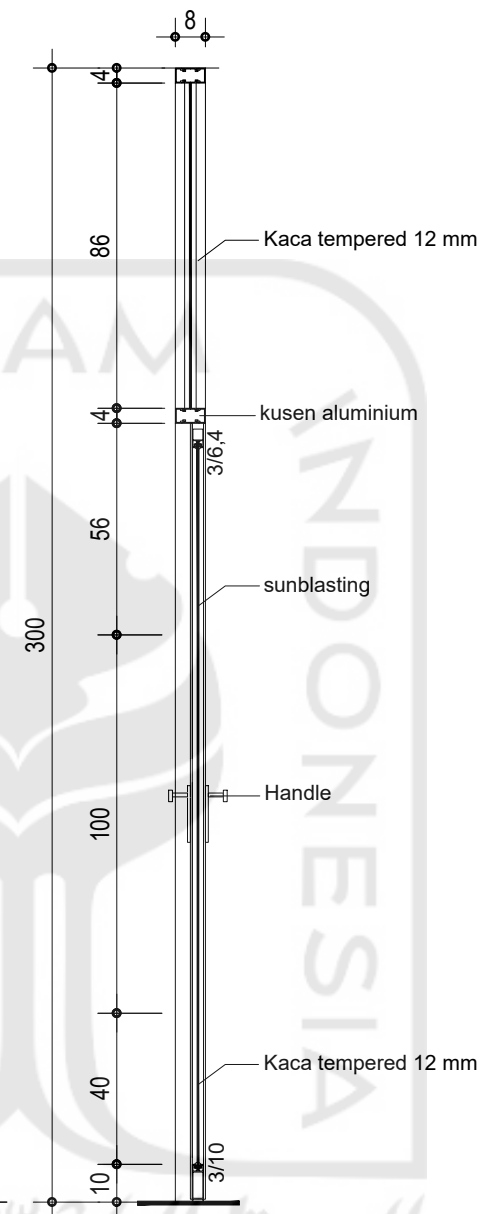



DETAIL PJ1
Skala 1 : 20

JUDUL GAMBAR		SKALA
DETAIL PINTU JENDELA		1 : 20
DITERBITKAN :		
NO.GBR	KODE GBR	JML.GBR
50	ARS	128

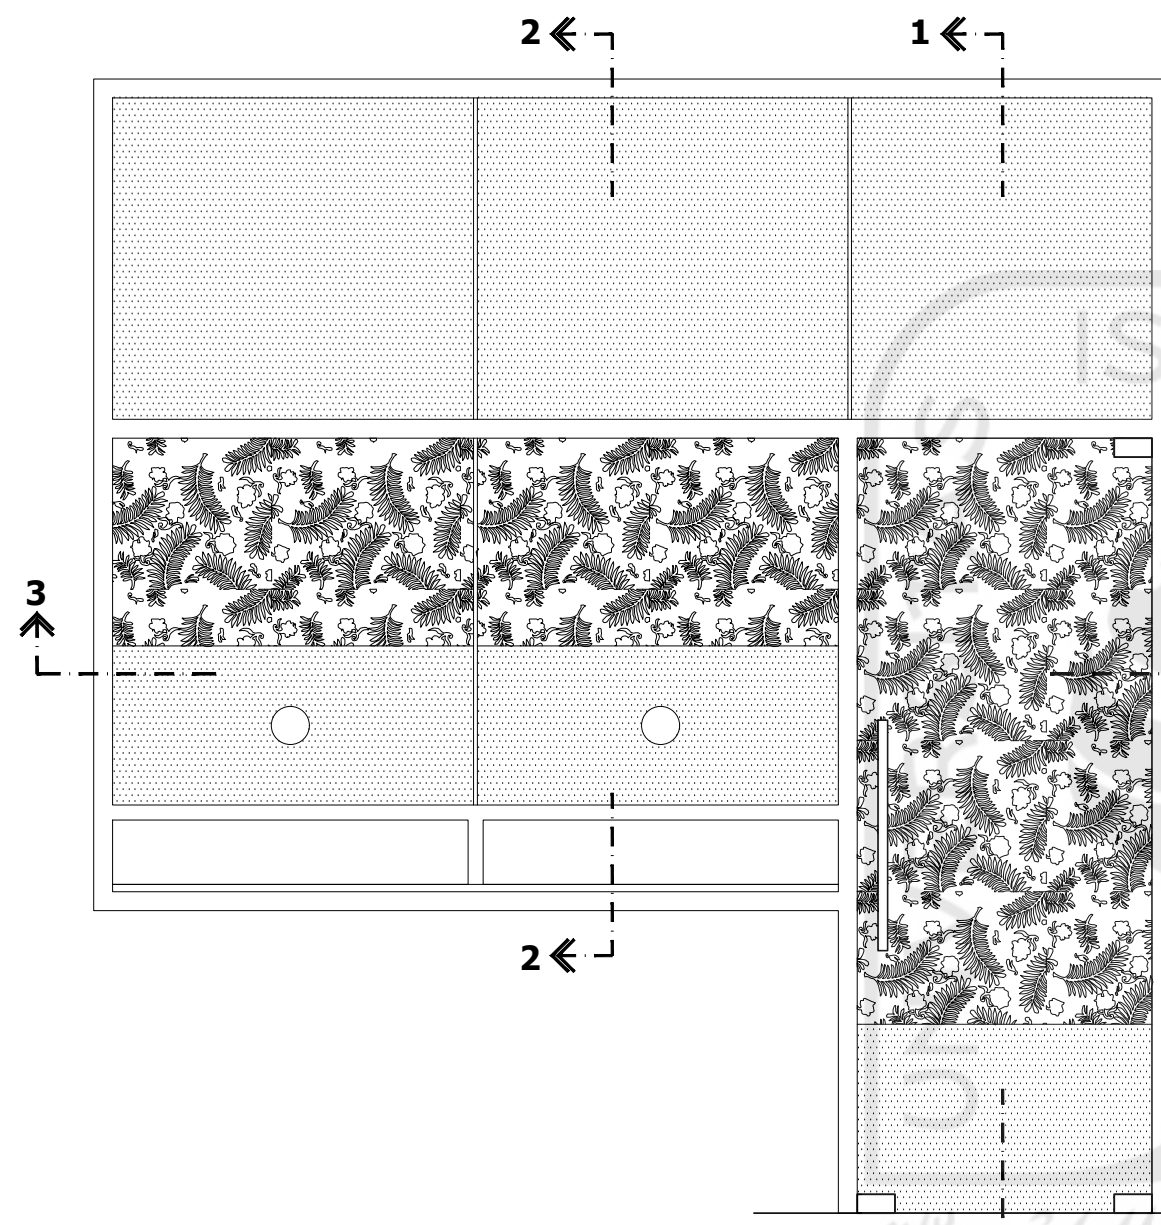

POT. 2-2
skala 1: 20





POT. 1-1
skala 1: 20

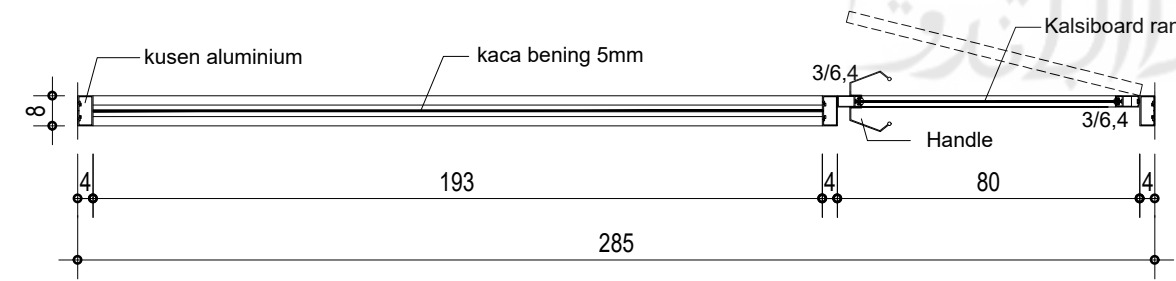


POT. 3-3
skala 1: 20

DETAIL PJ2
Skala 1 : 20


JUDUL GAMBAR		SKALA
DETAIL PINTU JENDELA		1 : 20
DITERBITKAN :		
NO.GBR	KODE GBR	JML.GBR
51	ARS	128

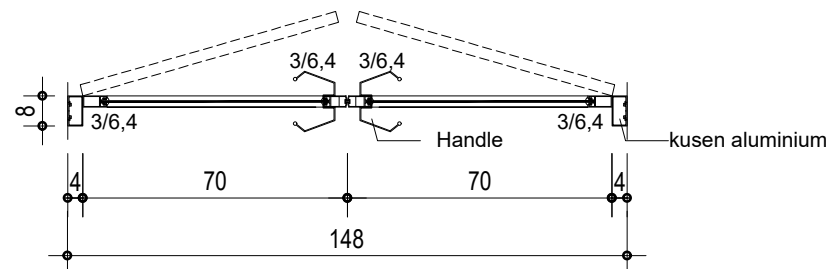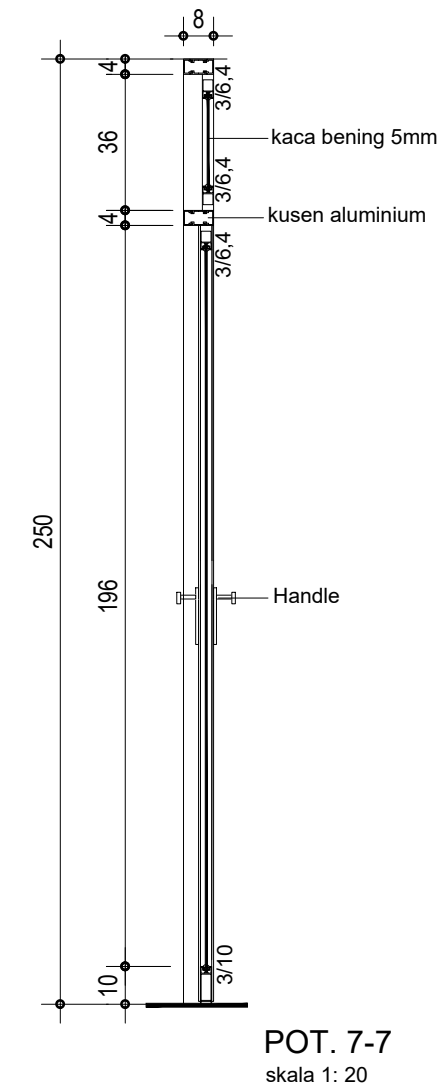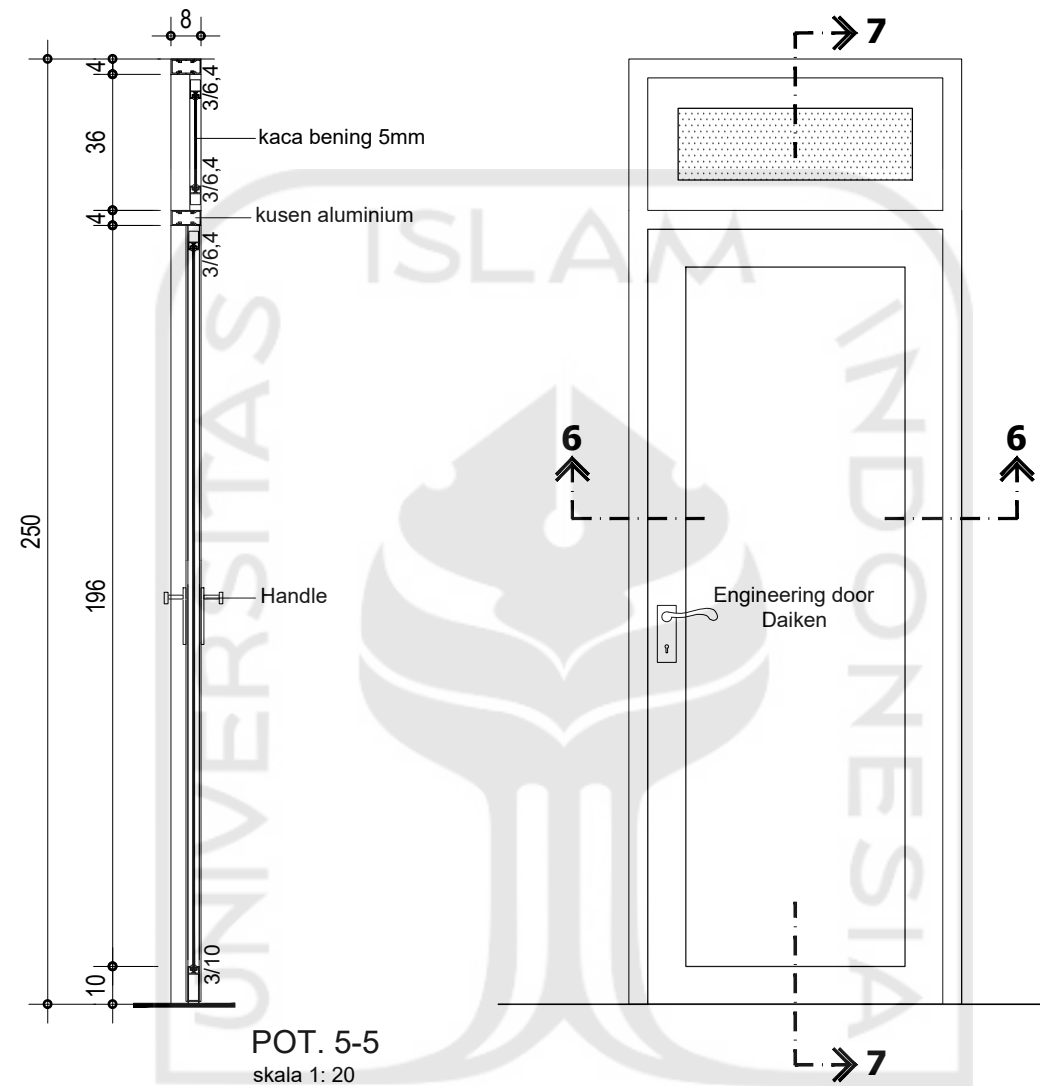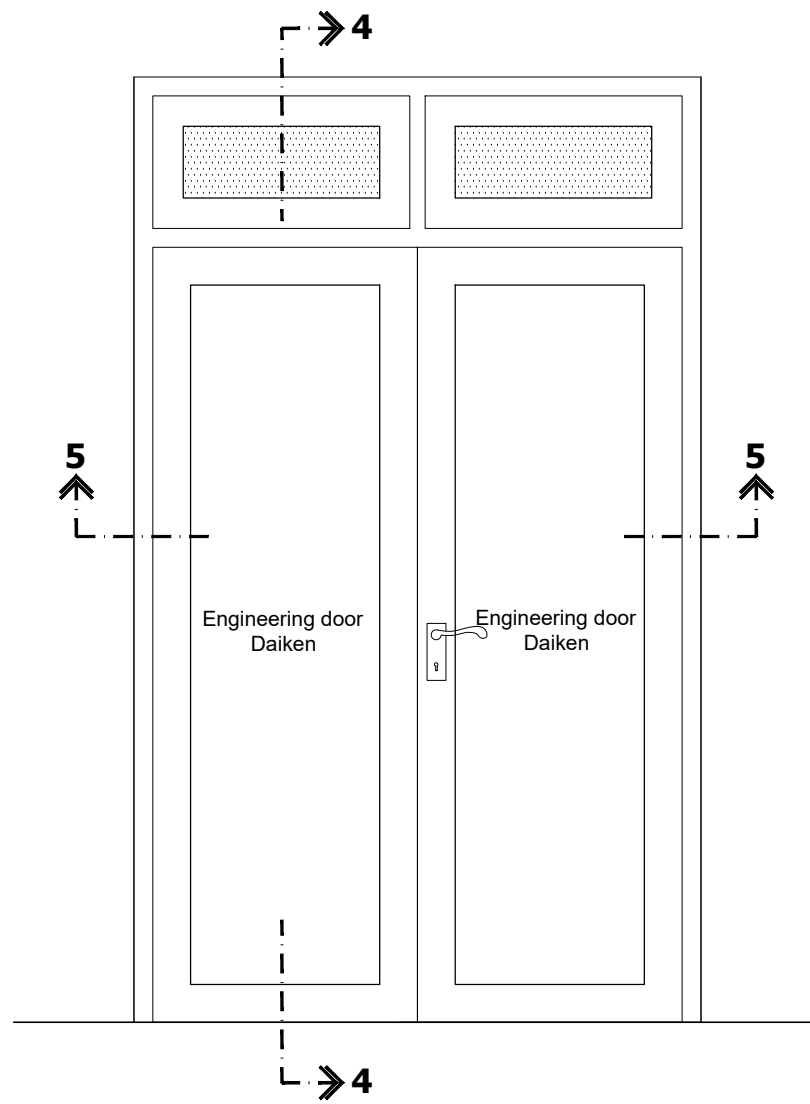

POT. 4-4
skala 1: 20

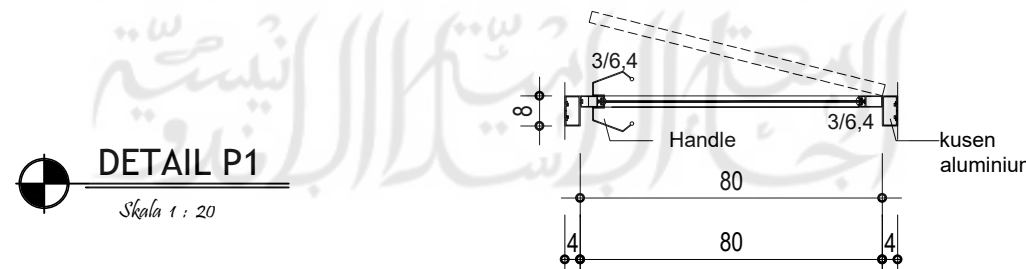

DETAIL P1
Skala 1 : 20

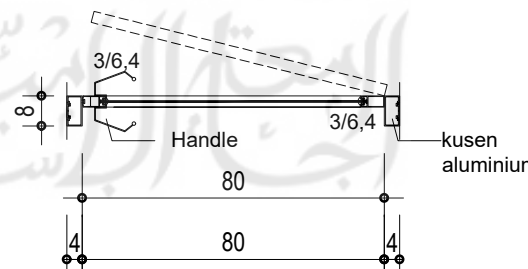








DETAIL P2
Skala 1 : 20

POT. 6-6
skala 1: 20



POT. 7-7
skala 1: 20

POT. 5-5
skala 1: 20

JUDUL GAMBAR		SKALA
DETAIL PINTU JENDELA		1 : 20
DITERBITKAN :		
NO.GBR	KODE GBR	JML.GBR
52	ARS	128

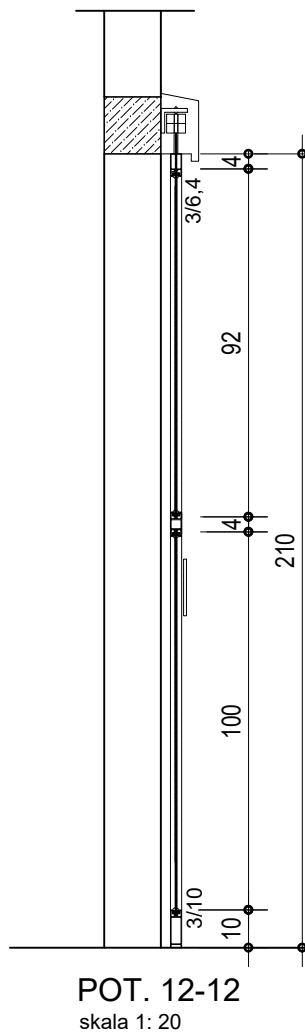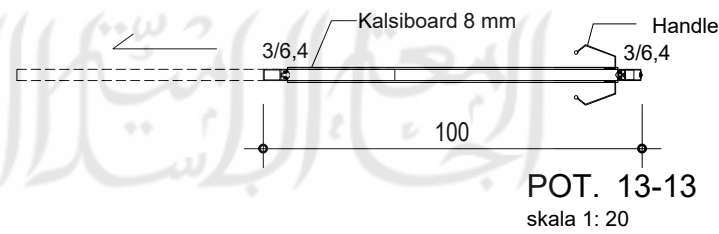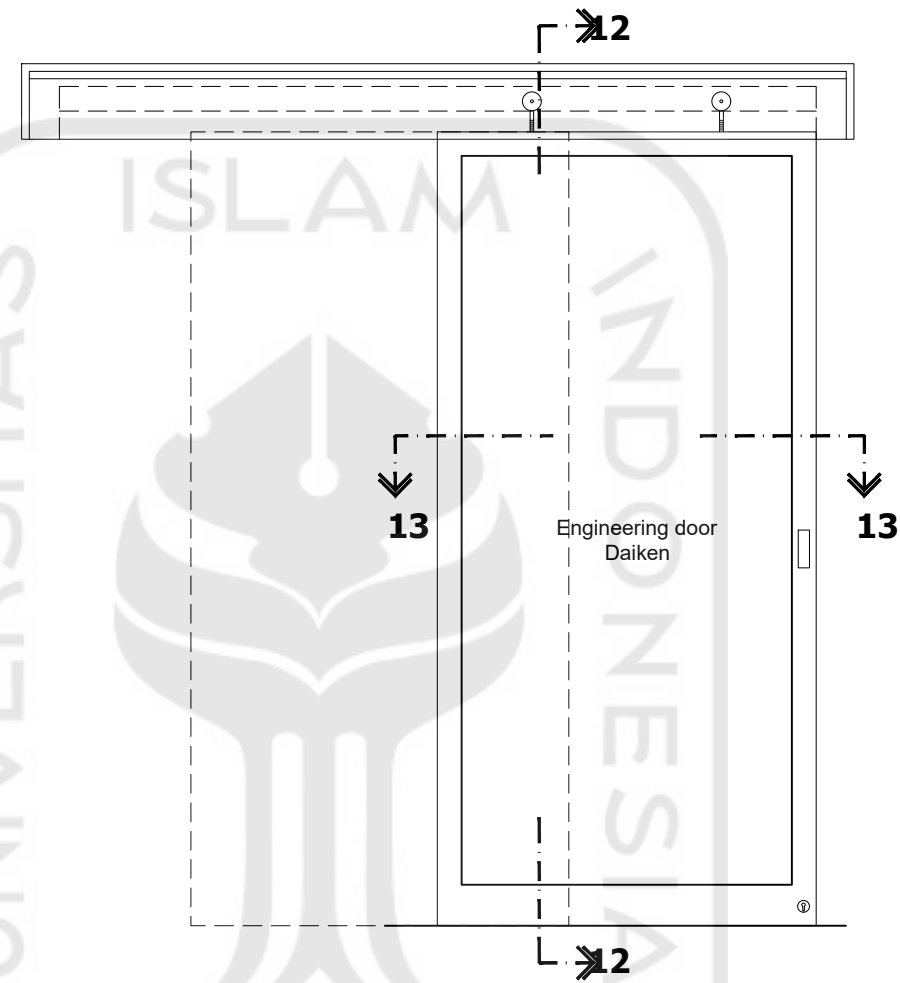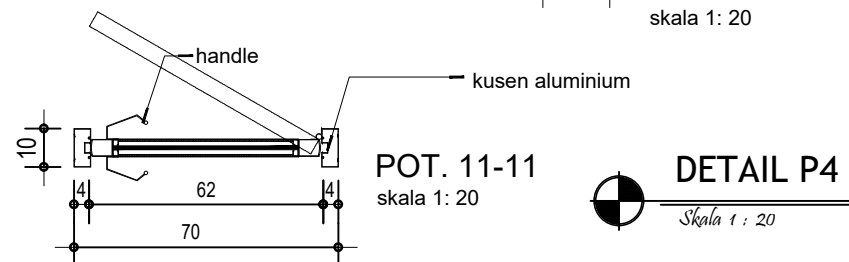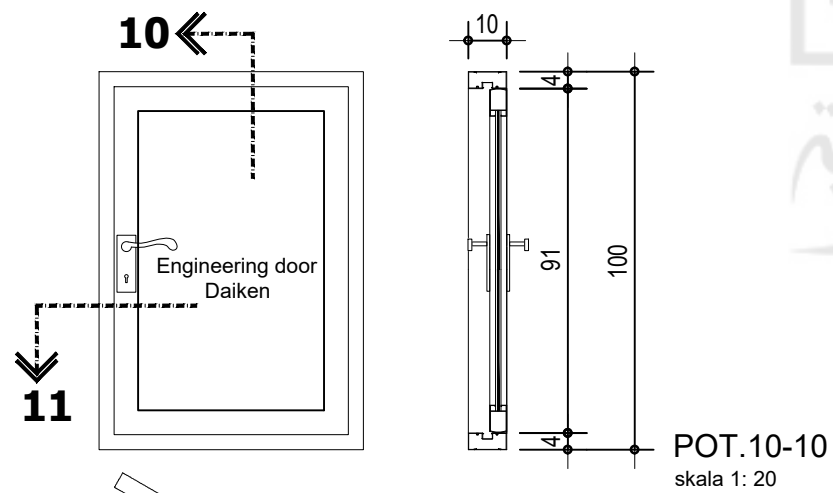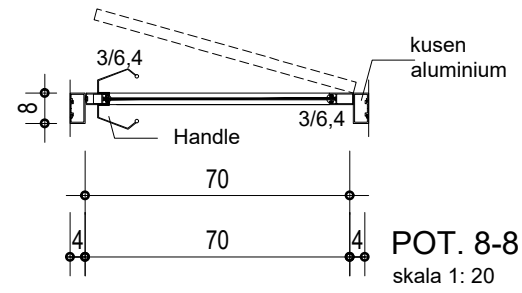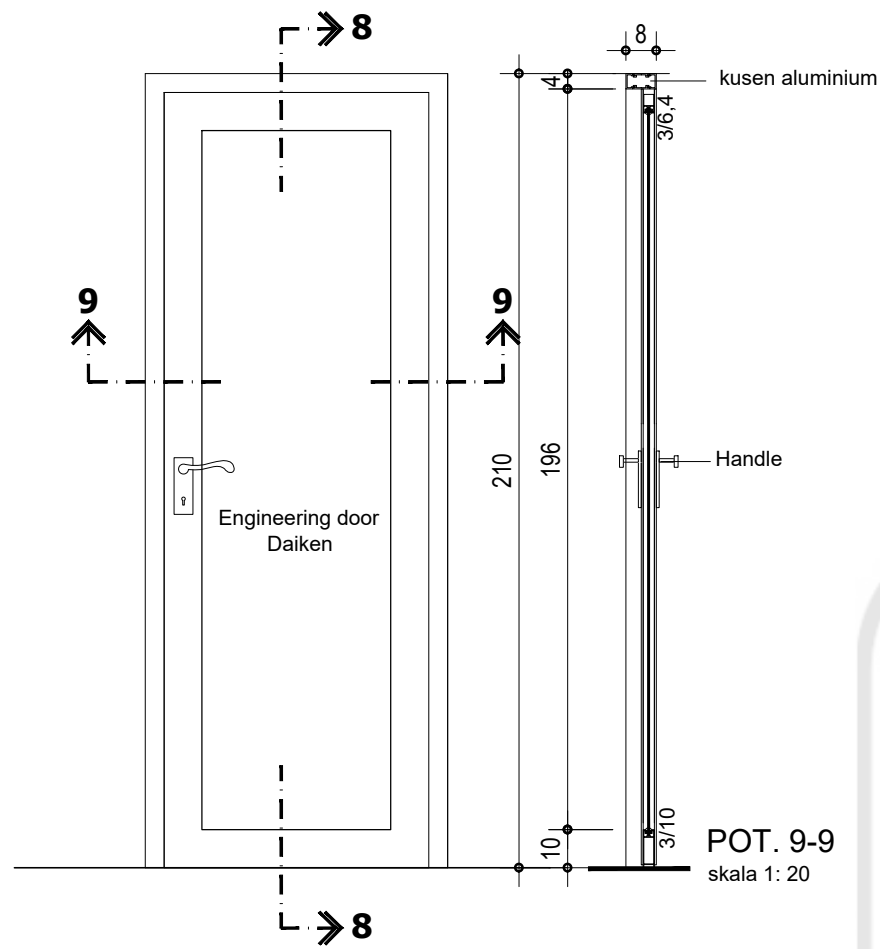




JUDUL GAMBAR		SKALA
DETAIL PINTU JENDELA		1 : 20
DITERBITKAN :		
NO.GBR	KODE GBR	JML.GBR
53	ARS	128

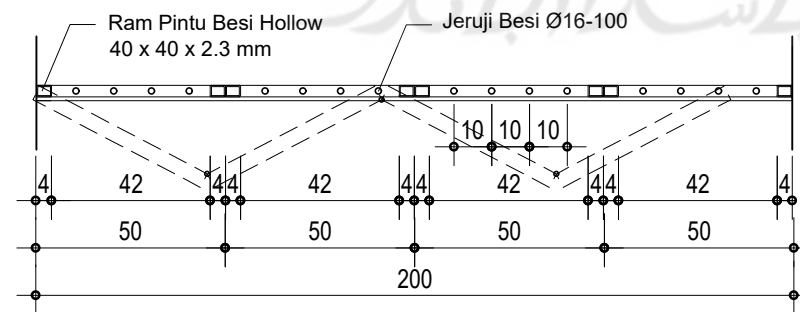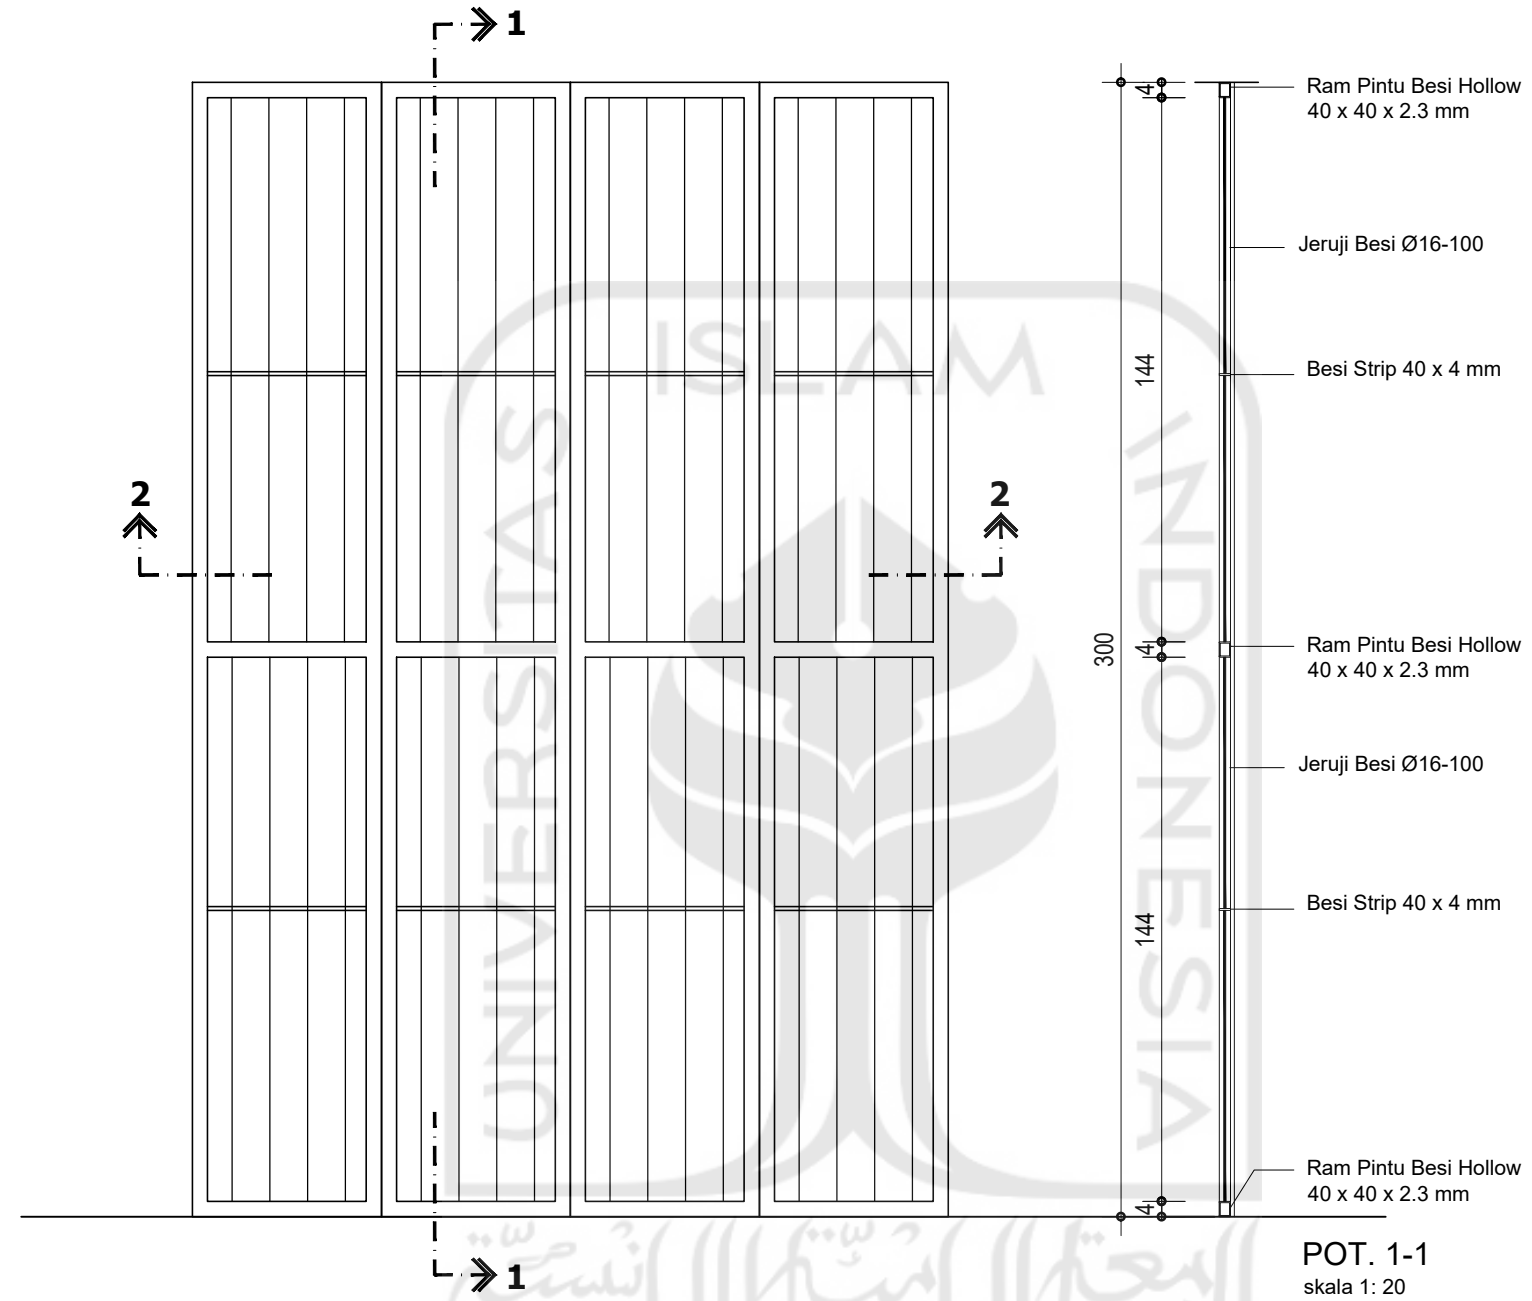

DETAIL P6

Skala 1 : 20

JUDUL GAMBAR		SKALA
DETAIL PINTU JENDELA		1 : 20
DITERBITKAN :		
NO.GBR	KODE GBR	JML.GBR
54	ARS	128


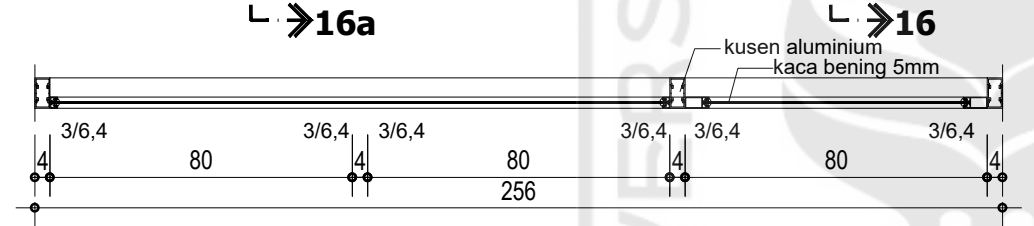
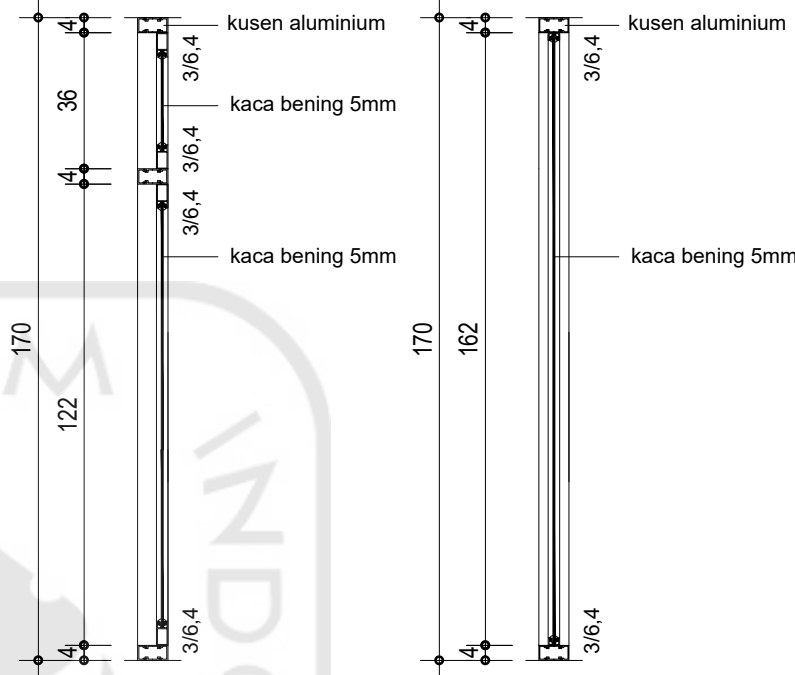
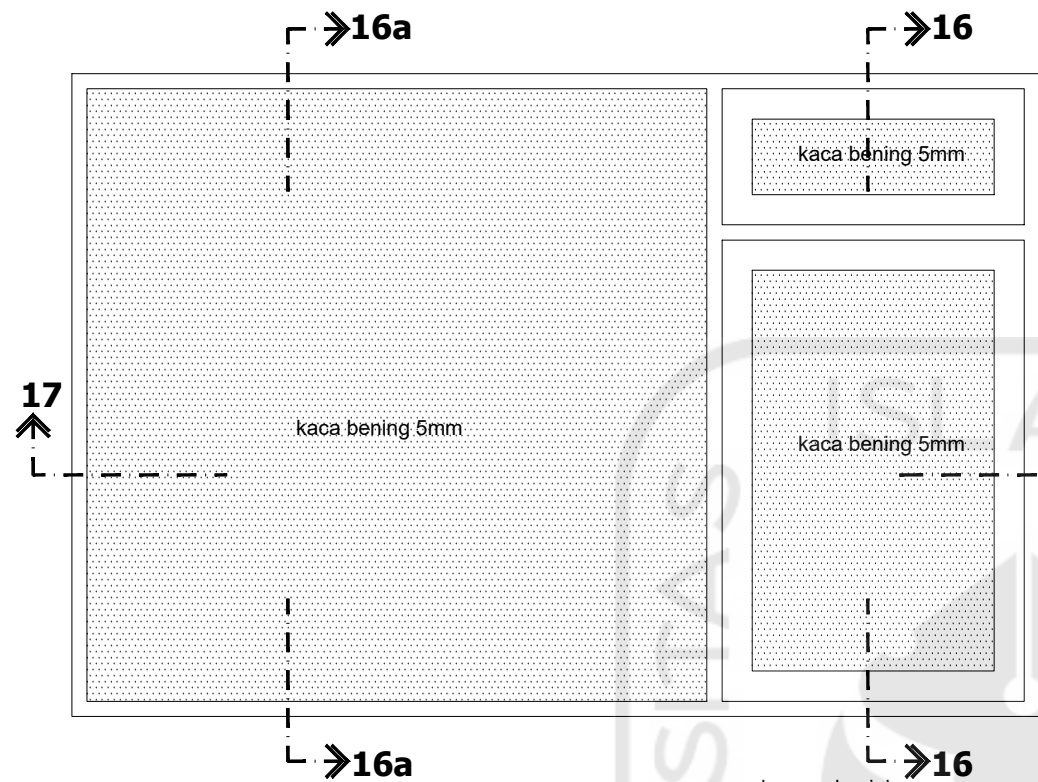


POT. 16-16
skala 1: 20

POT. 16a-16a
skala 1: 20

DETAIL J1
Skala 1 : 20

POT. 17-17
skala 1: 20

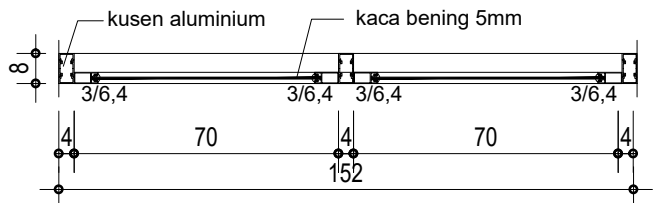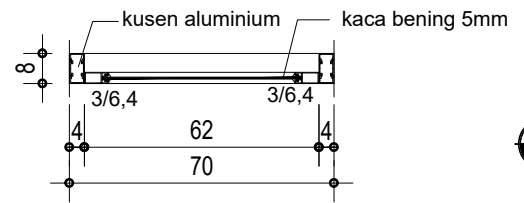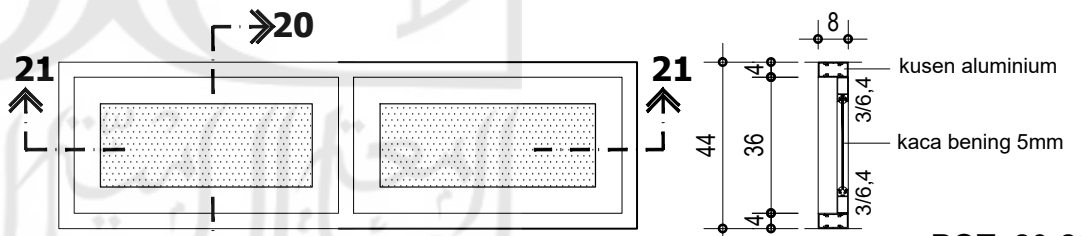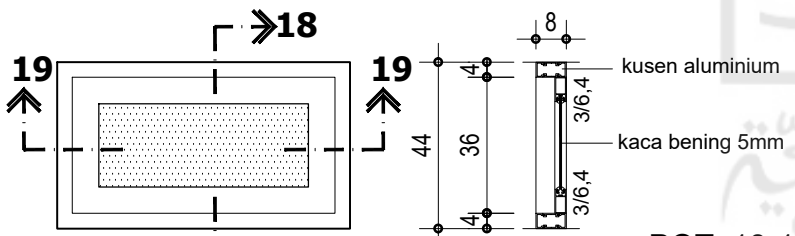



DETAIL BV1
Skala 1 : 20

DETAIL BV2
Skala 1 : 20

POT. 19-19
skala 1: 20



POT. 21-21
skala 1: 20

JUDUL GAMBAR		SKALA
DETAIL PINTU JENDELA		1 : 20
DITERBITKAN :		
NO.GBR	KODE GBR	JML.GBR
55	ARS	128

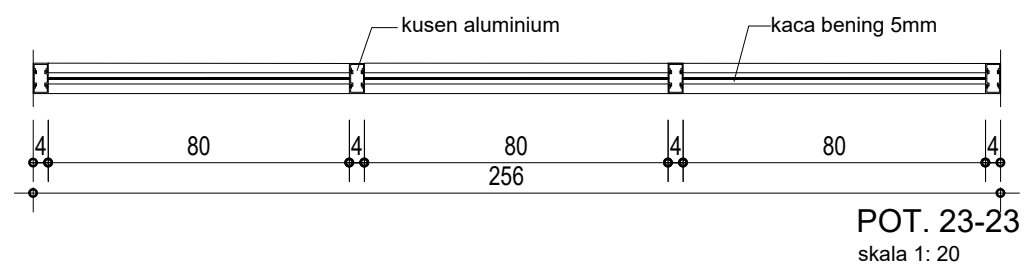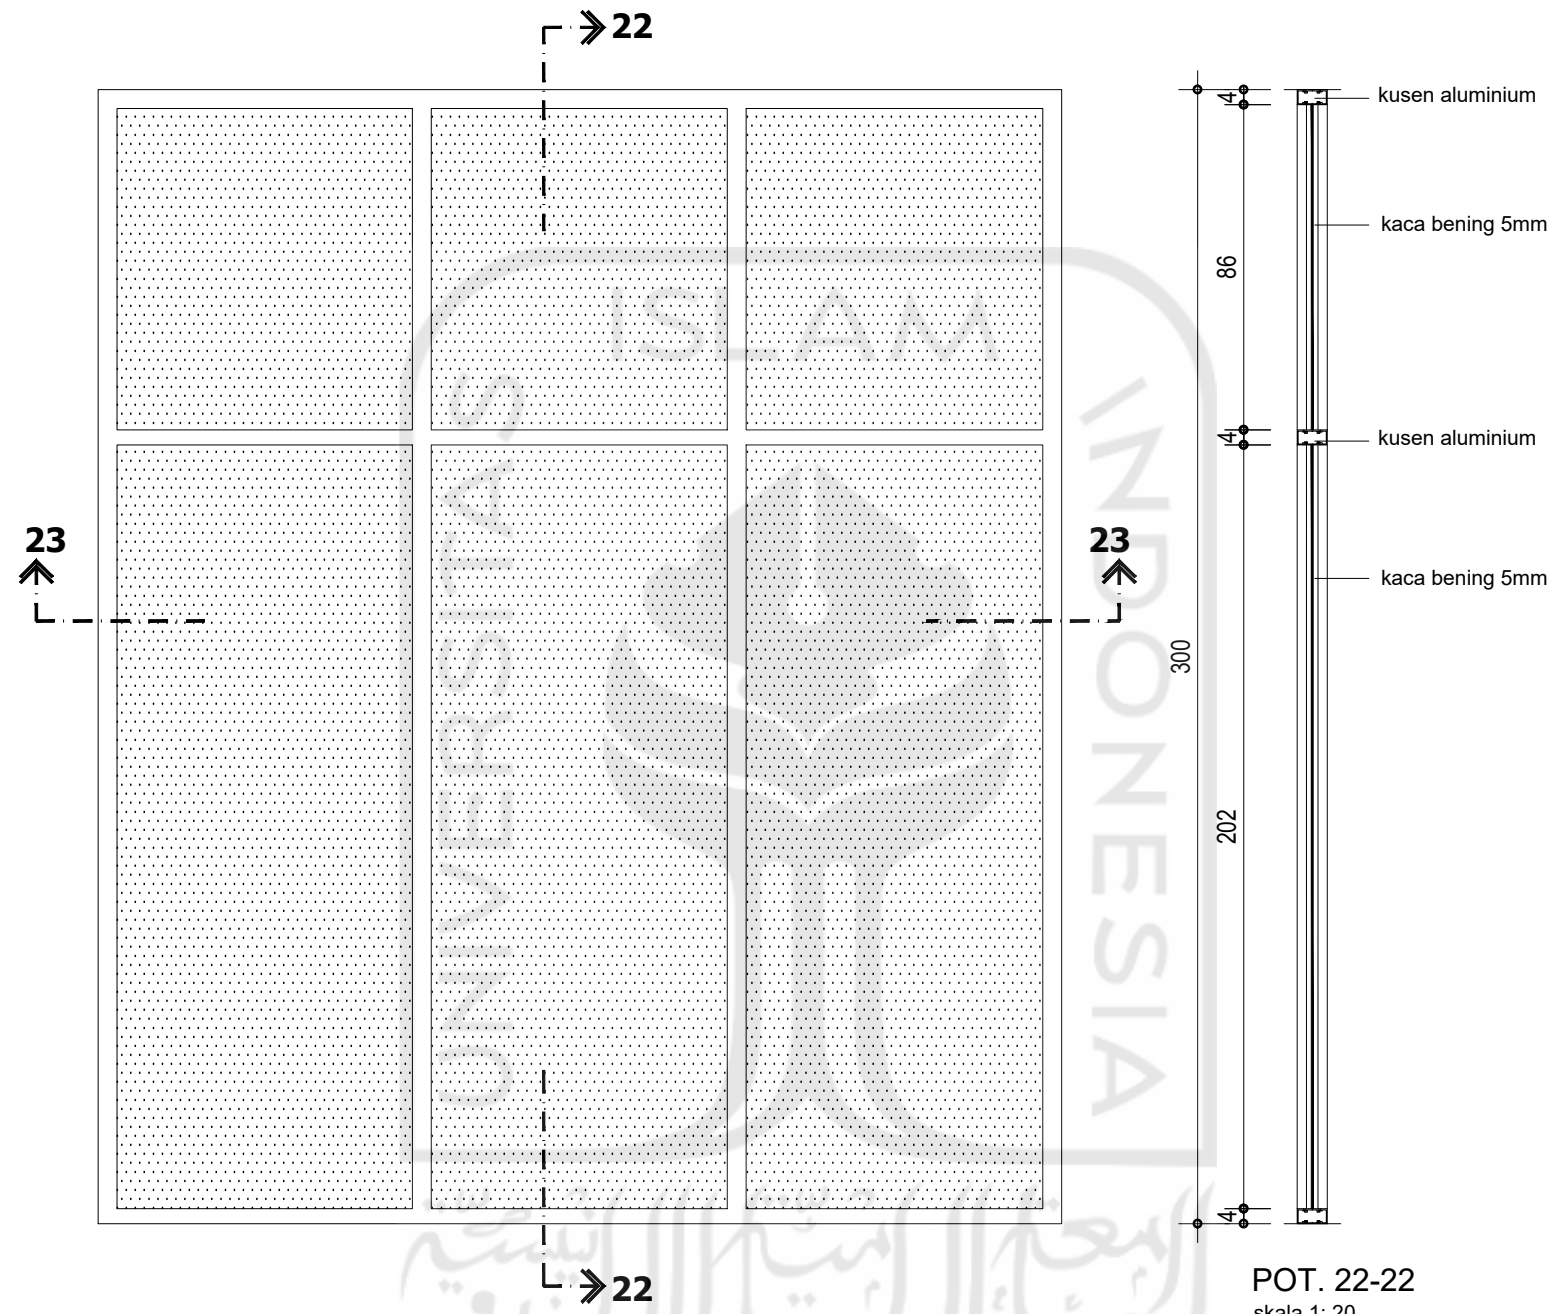


DETAIL J2
Skala 1 : 20

JUDUL GAMBAR		SKALA
DETAIL PINTU JENDELA		1 : 20
DITERBITKAN :		
NO.GBR	KODE GBR	JML.GBR
56	ARS	128

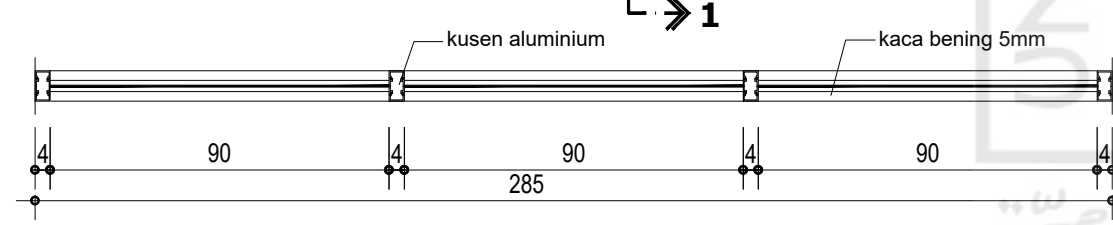
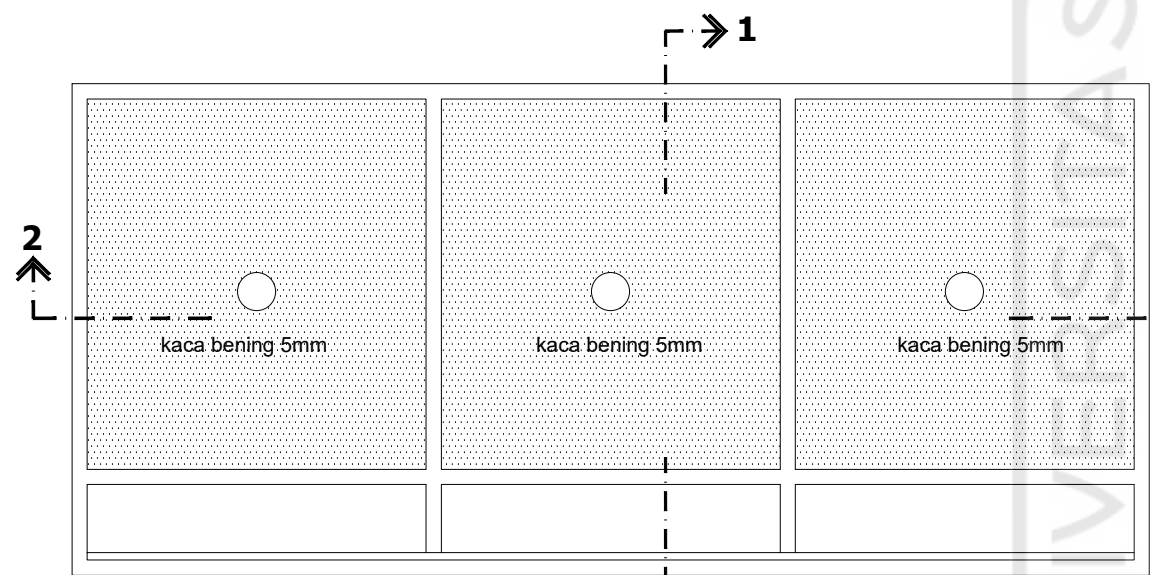


POT. 2-2
skala 1: 20

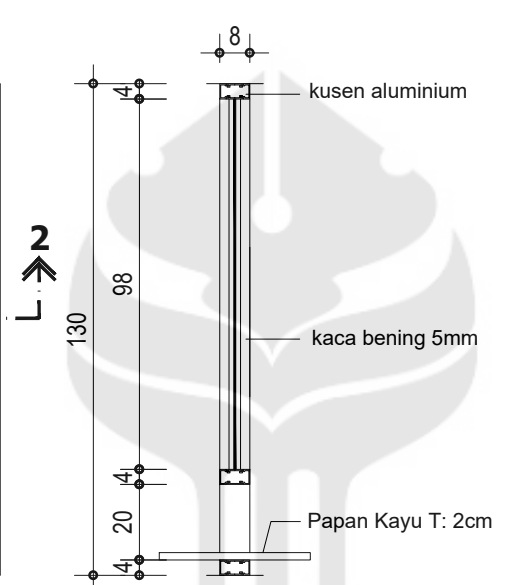


POT. 1-1
skala 1: 20

DETAIL J3
Skala 1 : 20

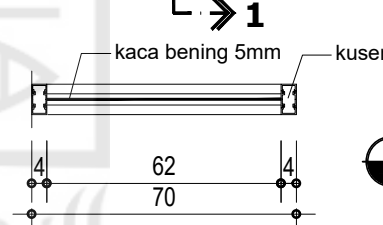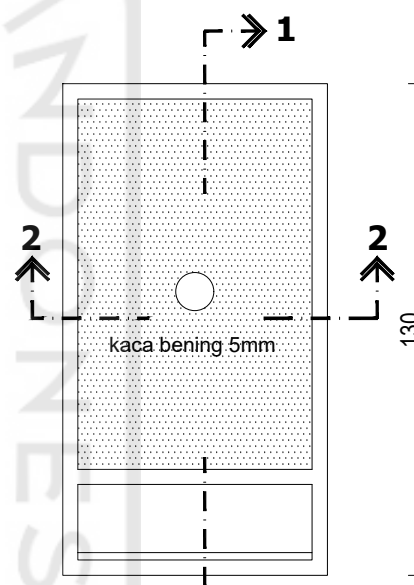

POT. 2-2
skala 1: 20

DETAIL J4
Skala 1 : 20

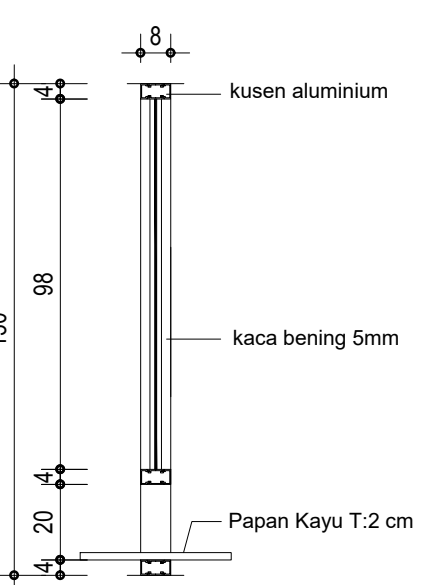

POT. 1-1
skala 1: 20

JUDUL GAMBAR		SKALA
DETAIL PINTU JENDELA		1 : 20
DITERBITKAN :		
NO.GBR	KODE GBR	JML.GBR
57	ARS	128