


Lampiran 1. Gambar Denah Lantai 1

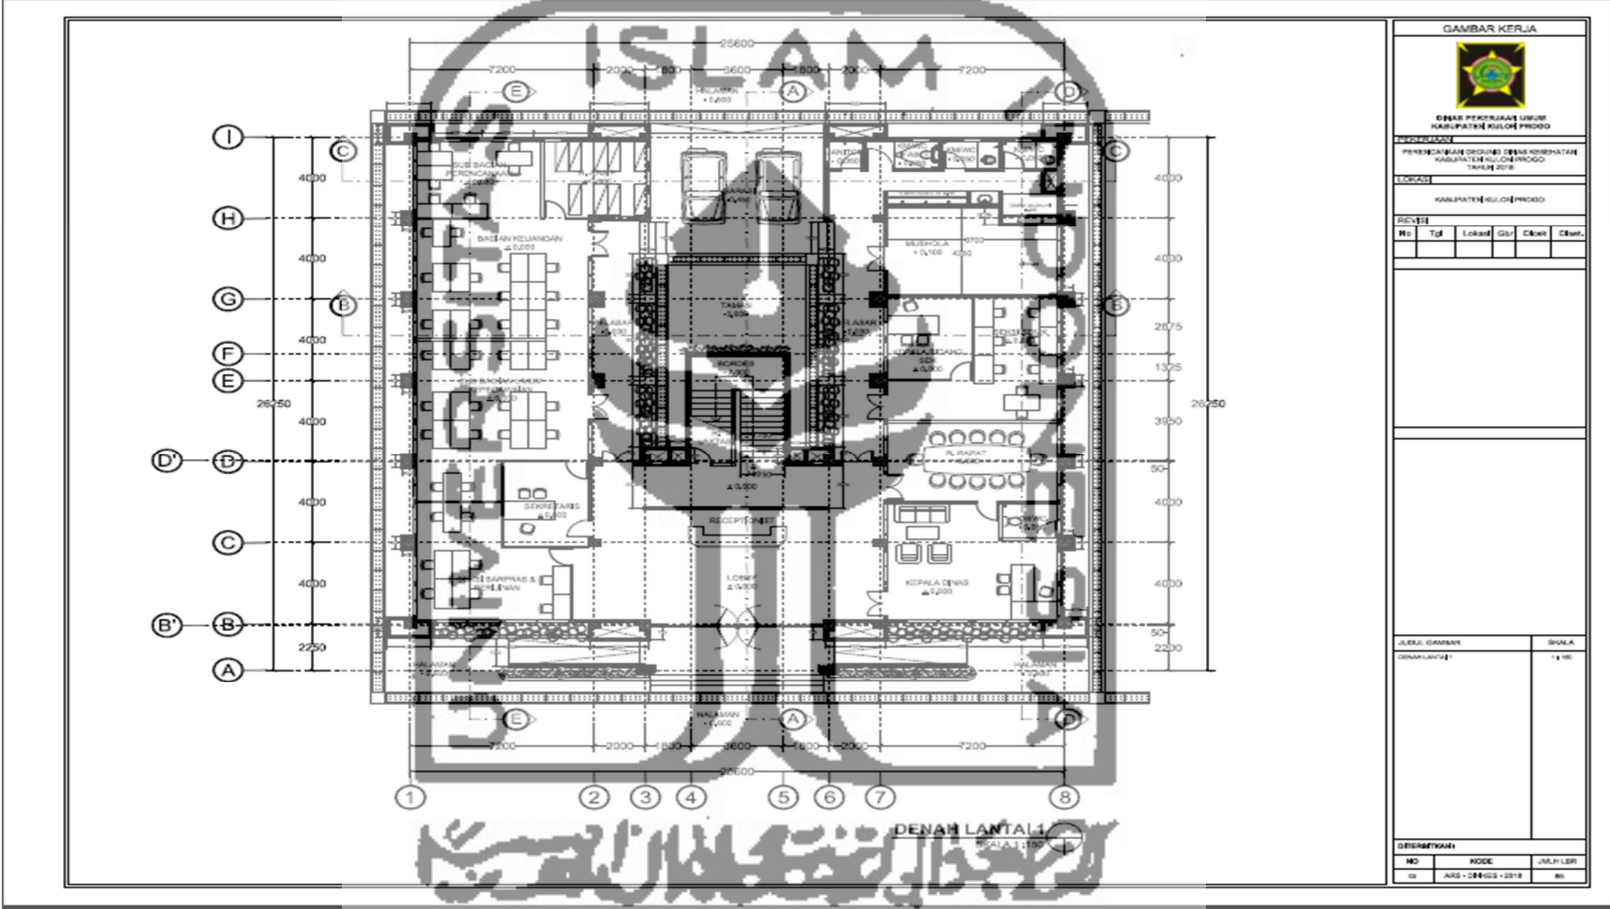

GAMBAR KERJA





LOKASI:


No	Tgl	Lokasi	Gr	Ck	Ck	Ck

JENIS GAMBAR	SKALA
DENAH LANTAI 1	1 : 100

IDENTIFIKASI:

NO	KODE	JMLH LER
