



# Lampiran 1 Denah Balok Lantai 1

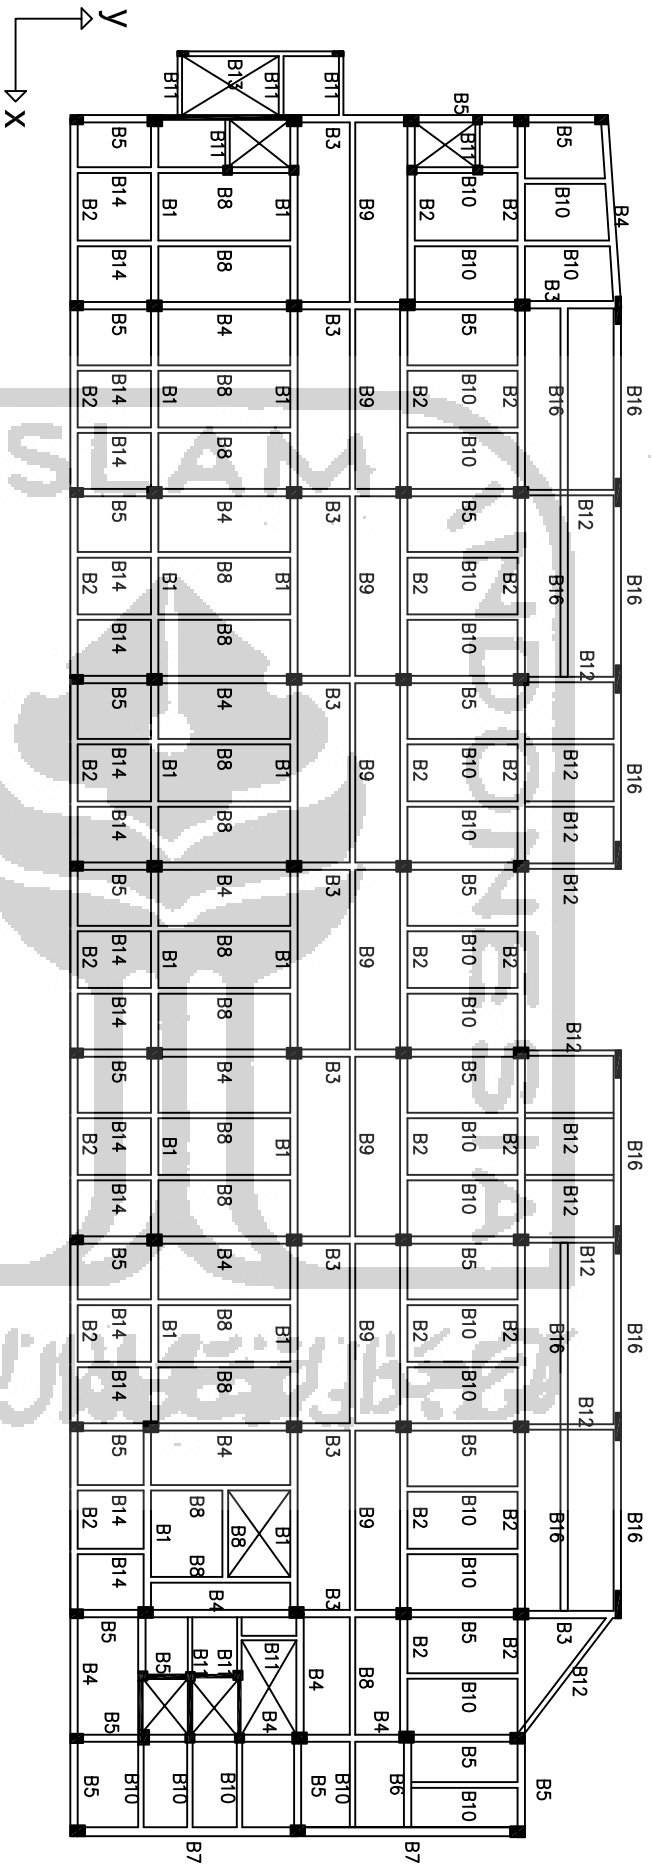

KodeBalok	Panjang (mm)	B (mm)	H (mm)	Tebal (mm)	KodeBalok	Panjang (mm)	B (mm)	H (mm)	Tebal (mm)
B1, B2, B16	10200	400	700	-	K1a	-	600	800	-
B3, B6	6000	400	700	-	K1b	-	500	800	-
B4	8000	400	600	-	K2	-	500	700	-
B5	6000	400	600	-	K3	-	1500	300	-
B7	12000	500	800	-	K4	250	600	-	-
B8	8000	300	600	-	K5	500	500	-	-
B9	10200	300	700	-	K6	400	150	-	-
B10, B12	6000	300	500	-	Plat A1	-	-	120	-
B11	3500	250	500	-	Plat A2	-	-	150	-
B13	8400	250	600	-	Plat A3	-	-	150	-
B14	4000	300	400	-	Plat A4	-	-	120	-
B15	2000	300	500	-	-	-	-	-	-

RENCANA BALOK LANTAI 1  
SKALA 1: 400


# Lampiran 2 Denah Balok Lantai 2

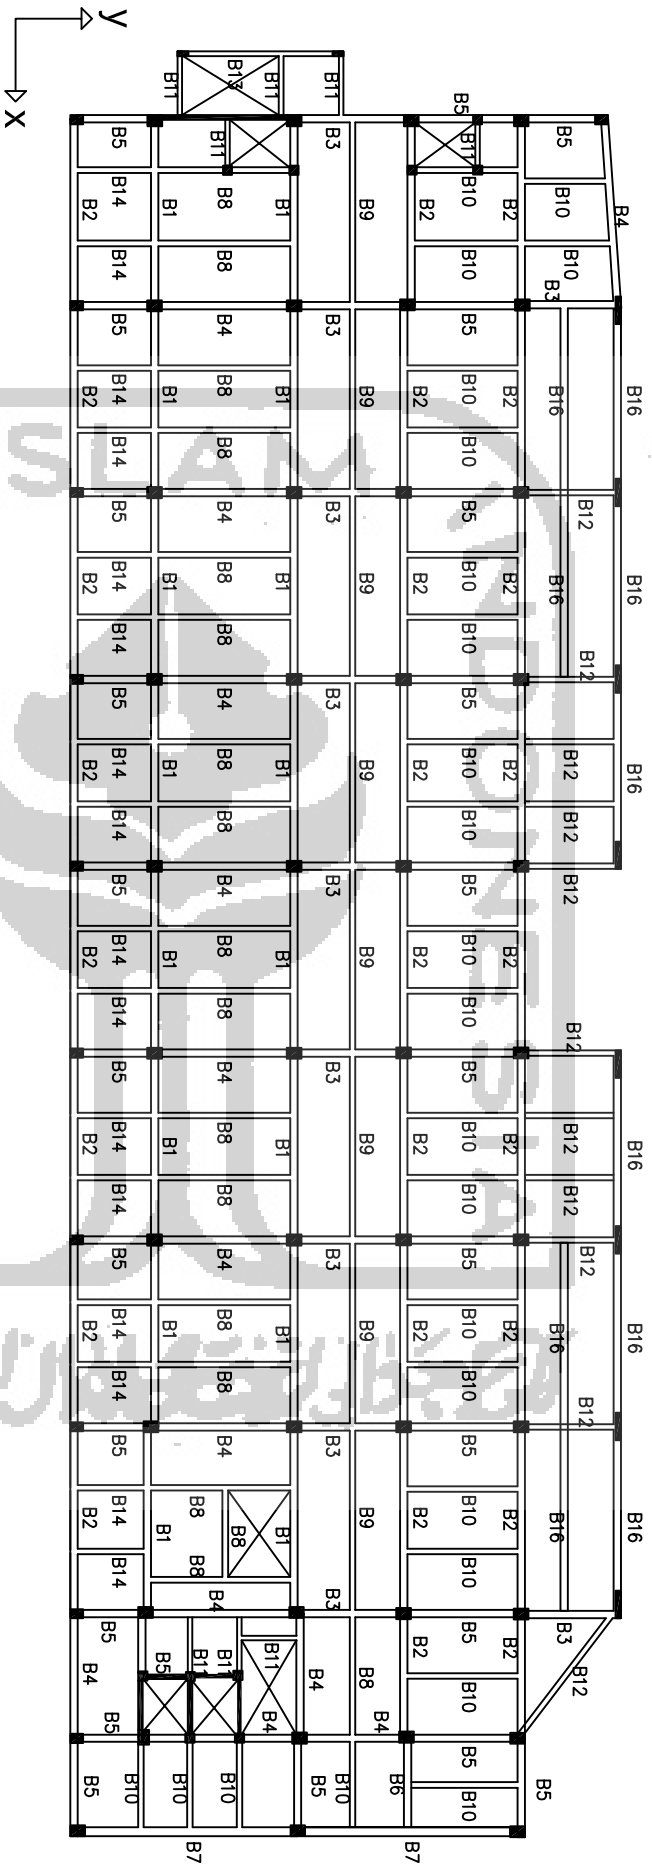

Kode/Label	Panjang (mm)	B (mm)	H (mm)	Tebal (mm)	Kode/Label	Panjang (mm)	B (mm)	H (mm)	Tebal (mm)
B1, B2, B16	10200	400	700	-	K1a	-	600	800	-
B3, B6	6000	400	700	-	K1b	-	500	800	-
B4	8000	400	600	-	K2	-	500	700	-
B5	6000	400	600	-	K3	-	1500	300	-
B7	12000	500	800	-	K4	250	600	-	-
B8	8000	300	600	-	K5	500	500	-	-
B9	10200	300	700	-	K6	400	150	-	-
B10, B12	6000	300	500	-	Plat A1	-	-	120	-
B11	3500	250	500	-	Plat A2	-	-	150	-
B13	8400	250	600	-	Plat A3	-	-	150	-
B14	4000	300	400	-	Plat A4	-	-	120	-
B15	2000	300	500	-	-	-	-	-	-

RENCANA BALOK LANTAI 2  
SKALA 1: 400


### Lampiran 3 Denah Balok Lantai 3

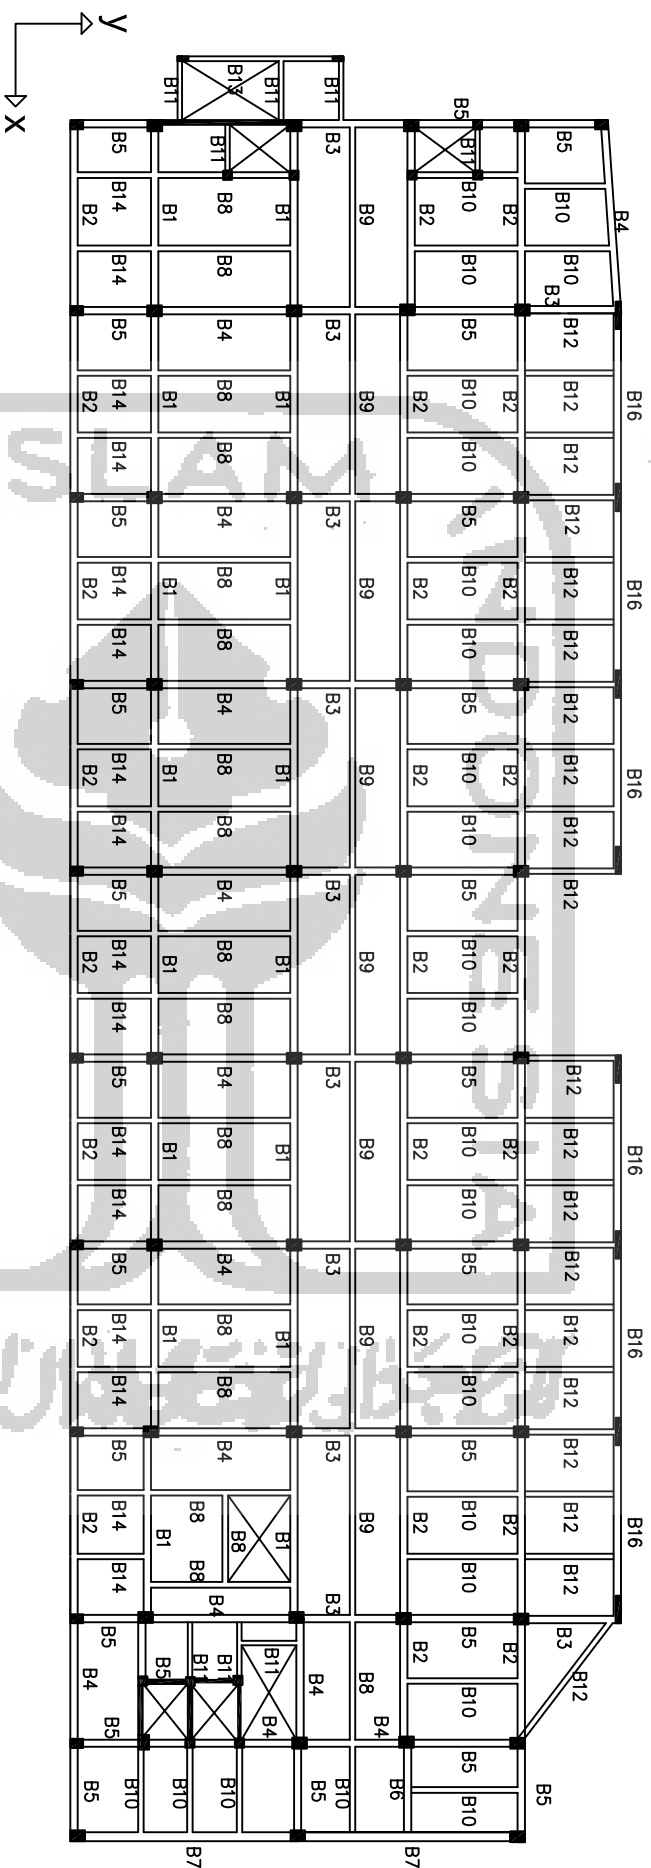

Kode/Detail	Panjang (mm)	B (mm)	H (mm)	Tebal (mm)	Kode/Detail	Panjang (mm)	B (mm)	H (mm)	Tebal (mm)
B1, B2, B16	10200	400	700	-	K1a	-	600	800	-
B3, B6	6000	400	700	-	K1b	-	500	800	-
B4	8000	400	600	-	K2	-	500	700	-
B5	6000	400	600	-	K3	-	1500	300	-
B7	12000	500	800	-	K4	250	600	500	-
B8	8000	300	600	-	K5	500	500	500	-
B9	10200	300	700	-	K6	-	400	150	-
B10, B12	6000	300	500	-	Detail A1	-	-	120	-
B11	3500	250	500	-	Detail A2	-	-	150	-
B13	8400	250	600	-	Detail A3	-	-	150	-
B14	4000	300	400	-	Detail A4	-	-	120	-
B15	2000	300	500	-	-	-	-	-	-

RENCANA BALOK LANTAI 3  
SKALA 1: 400


# Lampiran 4 Denah Balok Lantai 4

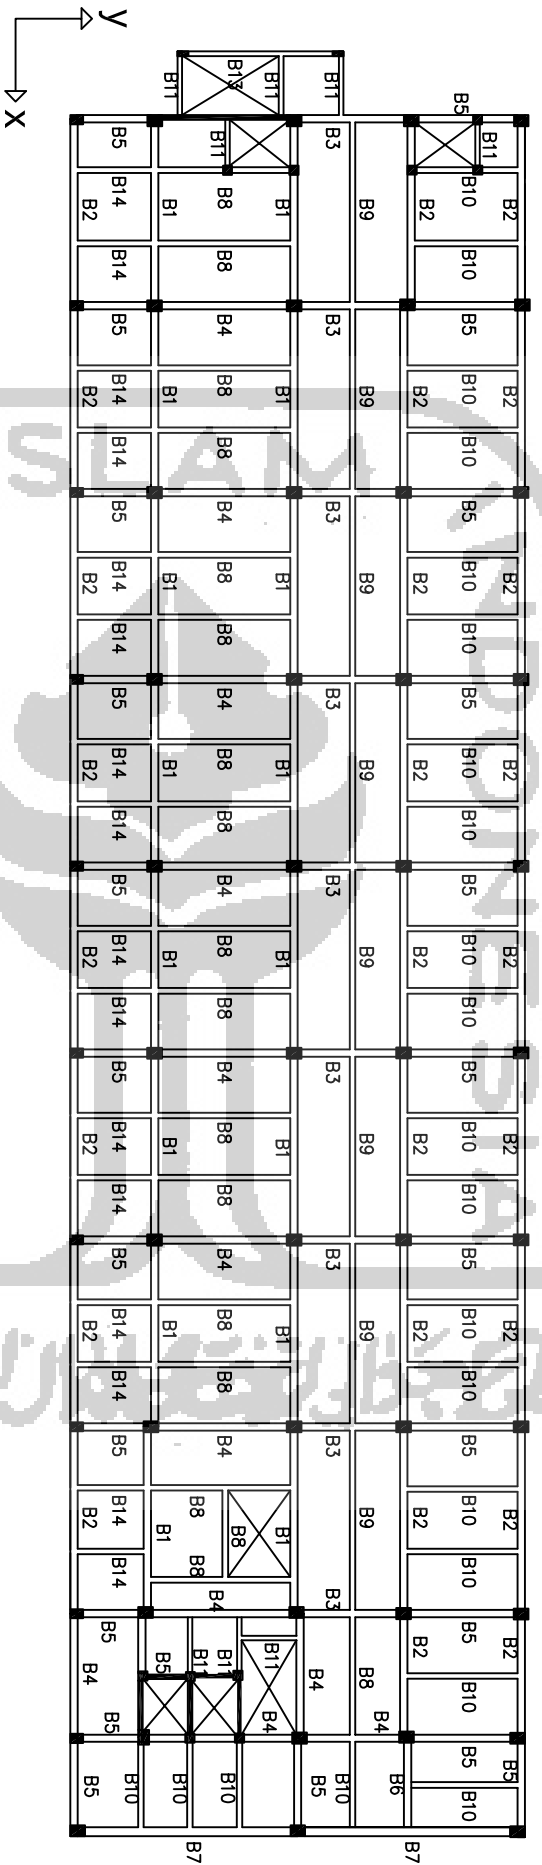

KodeBalok	Panjang (mm)	B (mm)	H (mm)	Tebal (mm)	KodeBalok	Panjang (mm)	B (mm)	H (mm)	Tebal (mm)
B1, B2, B16	10200	400	700	-	K1a	-	600	800	-
B3, B6	6000	400	700	-	K1b	-	500	800	-
B4	8000	400	600	-	K2	-	500	700	-
B5	6000	400	600	-	K3	-	1500	300	-
B7	12000	500	800	-	K4	250	600	600	-
B8	8000	300	600	-	K5	500	500	500	-
B9	10200	300	700	-	K6	400	150	-	-
B10, B12	6000	300	500	-	Palet A1	-	-	120	-
B11	3500	250	500	-	Palet A2	-	-	150	-
B13	8400	250	600	-	Palet A3	-	-	150	-
B14	4000	300	400	-	Palet A4	-	-	120	-
B15	2000	300	500	-	-	-	-	-	-

RENCANA BALOK LANTAI 4  
 SKALA 1: 400


# Lampiran 5 Denah Balok Lantai 5

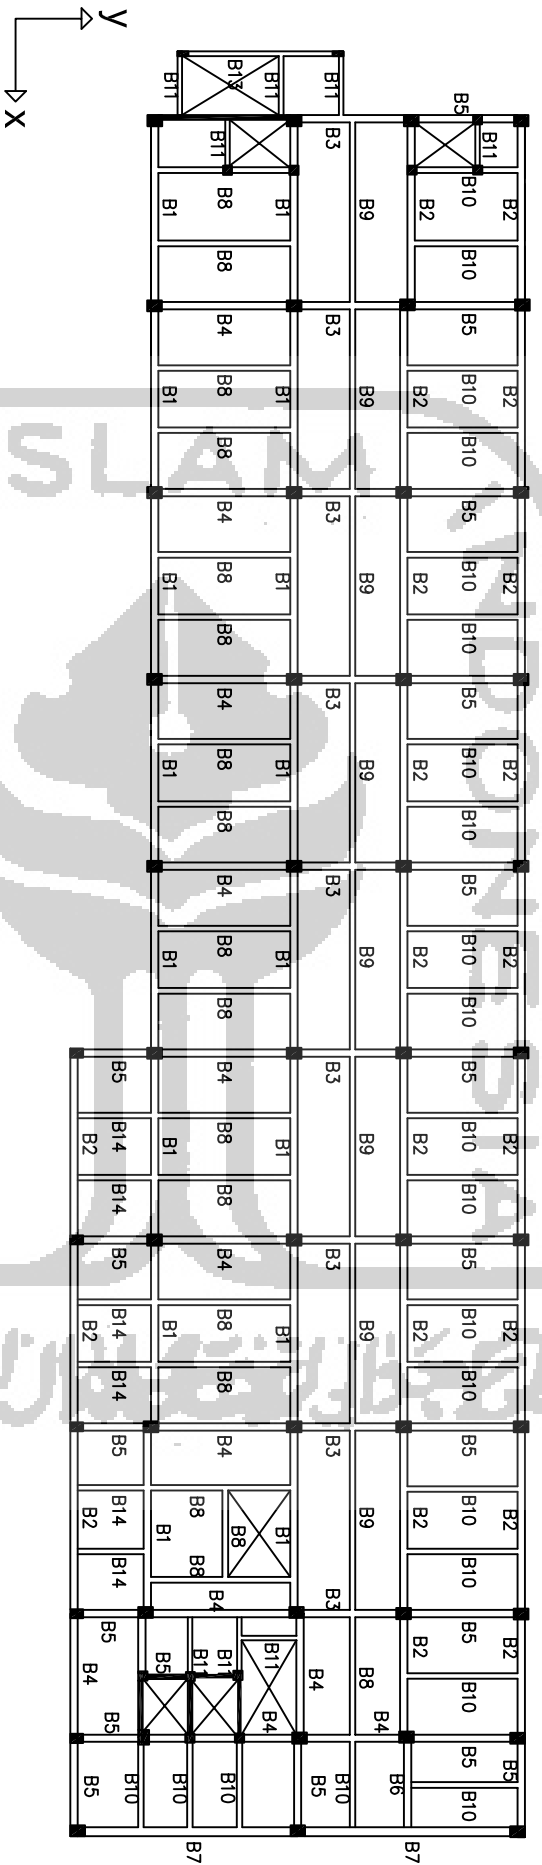

Kode/lebar	Panjang (mm)	E (mm)	H (mm)	Tebal (mm)	Kode/lebar	Panjang (mm)	E (mm)	H (mm)	Tebal (mm)
B1, B2, B15	10200	400	700	-	K1a	-	600	800	-
B3, B6	6000	400	700	-	K1b	-	500	800	-
B4	8000	400	600	-	K2	-	500	700	-
B5	6000	400	600	-	K3	-	1500	300	-
B7	12000	500	800	-	K4	250	600	600	-
B8	8000	300	600	-	K5	500	500	500	-
B9	10200	300	700	-	K6	400	150	-	-
B10, B12	6000	300	500	-	Plat A1	-	-	120	-
B11	3500	250	500	-	Plat A2	-	-	150	-
B13	8400	250	600	-	Plat A3	-	-	150	-
B14	4000	300	400	-	Plat A4	-	-	120	-
B15	2000	300	500	-	-	-	-	-	-

RENCANA BALOK LANTAI 5  
 SKALA 1:400



# Lampiran 6 Denah Balok Lantai 6

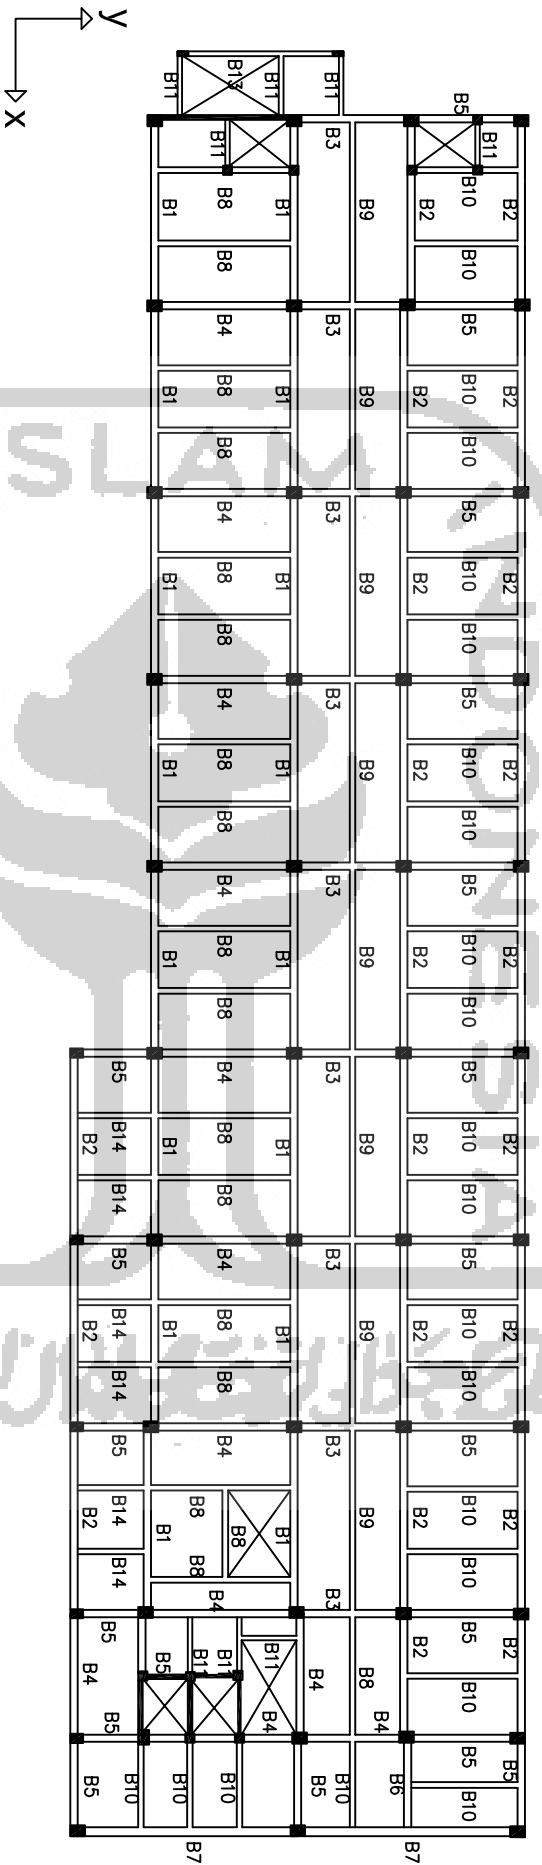

KodeBalok	Panjang (mm)	E (mm)	H (mm)	Tebal (mm)	KodeBalok	Panjang (mm)	E (mm)	H (mm)	Tebal (mm)
B1, B2, B16	10200	400	700	-	K1a	-	600	800	-
B3, B6	6000	400	700	-	K1b	-	500	800	-
B4	8000	400	600	-	K2	-	500	700	-
B5	6000	400	600	-	K3	-	1500	300	-
B7	12000	500	800	-	K4	250	600	600	-
B8	8000	300	600	-	K5	500	500	500	-
B9	10200	300	700	-	K6	400	150	-	-
B10, B12	6000	300	500	-	Palet A1	-	-	120	-
B11	3500	250	500	-	Palet A2	-	-	150	-
B13	8400	250	600	-	Palet A3	-	-	150	-
B14	4000	300	400	-	Palet A4	-	-	120	-
B15	2000	300	500	-	-	-	-	-	-

RENCANA BALOK LANTAI 6  
SKALA 1:400


# Lampiran 7 Denah Balok Lantai 7

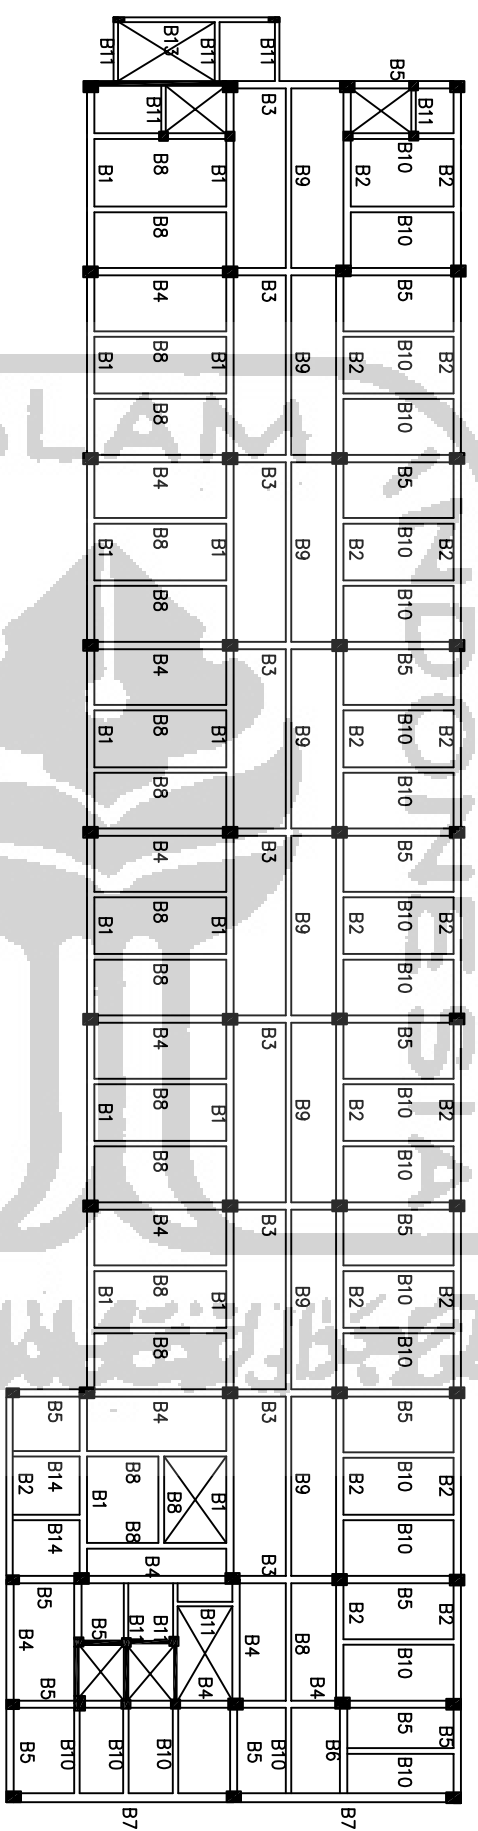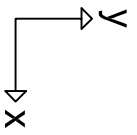

KodeBalok	Panjang (mm)	E (mm)	H (mm)	Tebal (mm)	KodeBalok	Panjang (mm)	E (mm)	H (mm)	Tebal (mm)
B1, B2, B16	10200	400	700	-	K1a	-	600	800	-
B3, B6	6000	400	700	-	K1b	-	500	800	-
B4	8000	400	600	-	K2	-	500	700	-
B5	6000	400	600	-	K3	-	1500	300	-
B7	12000	500	800	-	K4	250	600	600	-
B8	8000	300	600	-	K5	500	500	500	-
B9	10200	300	710	-	K6	400	150	-	-
B10, B12	6000	300	500	-	Palet A1	-	-	120	-
B11	3500	250	500	-	Palet A2	-	-	150	-
B13	8400	250	600	-	Palet A3	-	-	150	-
B14	4000	300	400	-	Palet A4	-	-	120	-
B15	2000	300	500	-	-	-	-	-	-

RENCANA BALOK LANTAI 7  
SKALA 1:400

# Lampiran 8 Denah Balok Lantai 8

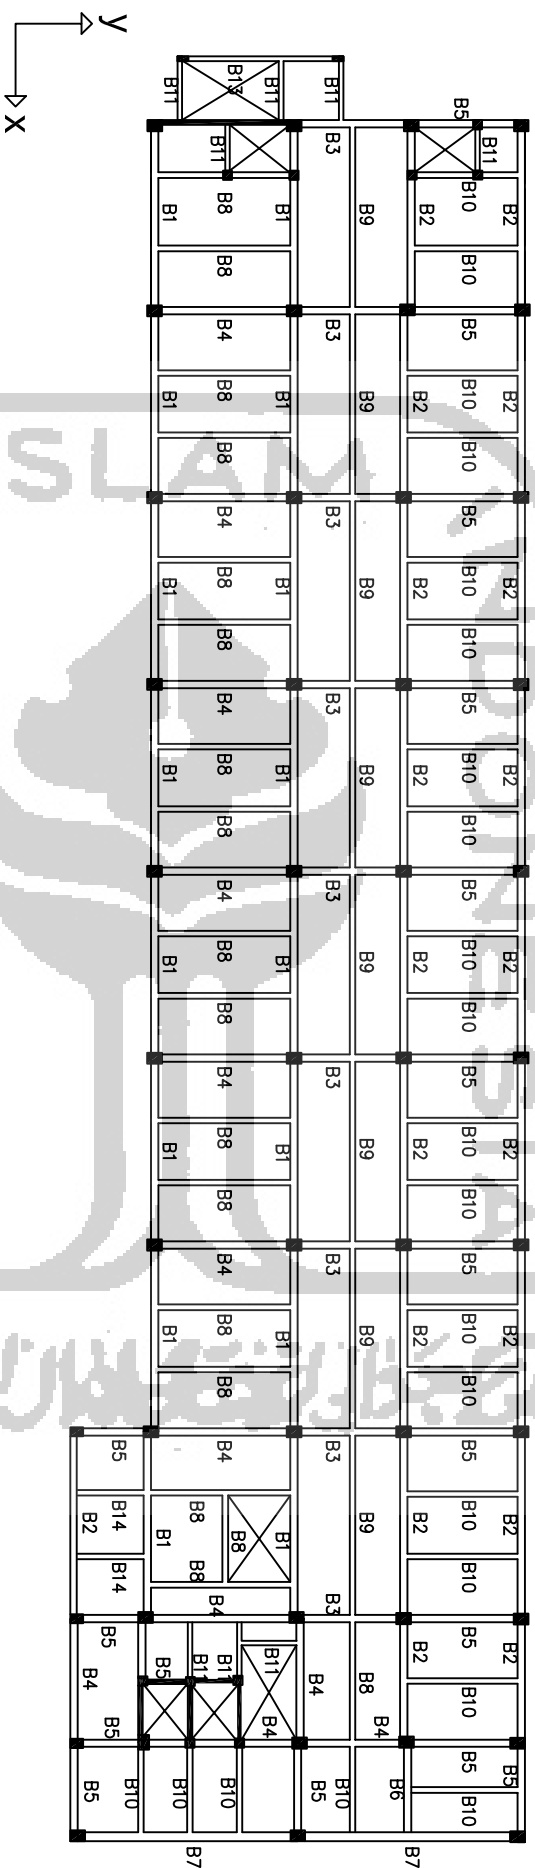


KodeBalok	Panjang (mm)	B (mm)	H (mm)	Tebal (mm)	KodeBalok	Panjang (mm)	B (mm)	H (mm)	Tebal (mm)
B1, B2, B16	10200	400	700	-	K1a	-	600	800	-
B3, B6	6000	400	700	-	K1b	-	500	800	-
B4	8000	400	600	-	K2	-	500	700	-
B5	6000	400	600	-	K3	-	1500	300	-
B7	12000	500	800	-	K4	250	600	600	-
B8	8000	300	600	-	K5	500	500	500	-
B9	10200	300	710	-	K6	-	400	150	-
B10, B12	6000	300	500	-	Plat A1	-	-	-	120
B11	3500	250	500	-	Plat A2	-	-	-	150
B13	8400	250	600	-	Plat A3	-	-	-	150
B14	4000	300	400	-	Plat A4	-	-	-	120
B15	2000	300	500	-					

RENCANA BALOK LANTAI 8  
SKALA 1:400




# Lampiran 9 Denah Balok Lantai 9

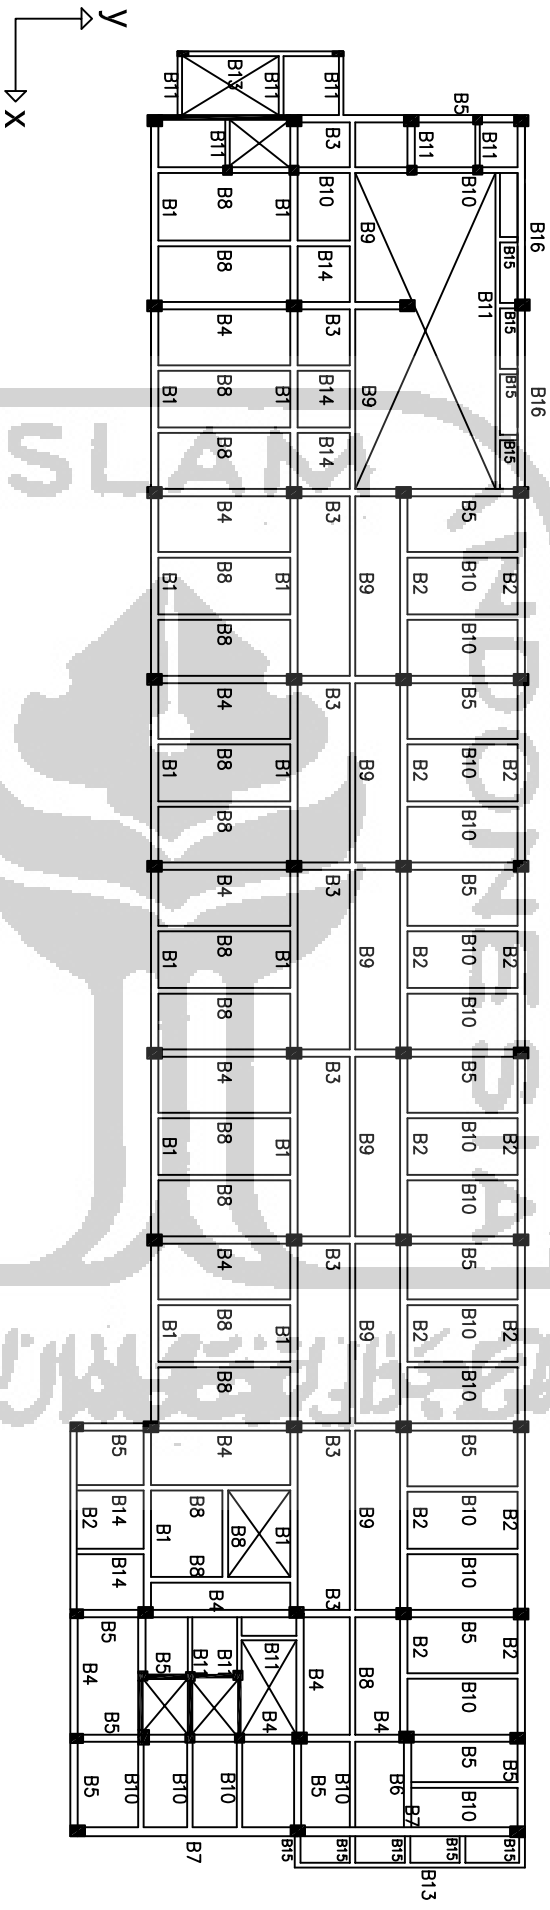

KodeBalok	Panjang (mm)	E (mm)	H (mm)	Tebal (mm)	KodeBalok	Panjang (mm)	E (mm)	H (mm)	Tebal (mm)
B1, B2, B16	10200	400	700	-	K1a	-	600	800	-
B3, B6	6000	400	700	-	K1b	-	500	800	-
B4	8000	400	600	-	K2	-	500	700	-
B5	6000	400	600	-	K3	-	1500	300	-
B7	12000	500	800	-	K4	250	600	600	-
B8	8000	300	600	-	K5	500	500	500	-
B9	10200	300	710	-	K6	-	400	150	-
B10, B12	6000	300	500	-	Plat A1	-	-	-	120
B11	3500	250	500	-	Plat A2	-	-	-	150
B13	8400	250	600	-	Plat A3	-	-	-	150
B14	4000	300	400	-	Plat A4	-	-	-	120
B15	2000	300	500	-					

RENCANA BALOK LANTAI 9  
SKALA 1:400


# Lampiran 10 Denah Balok Lantai 10

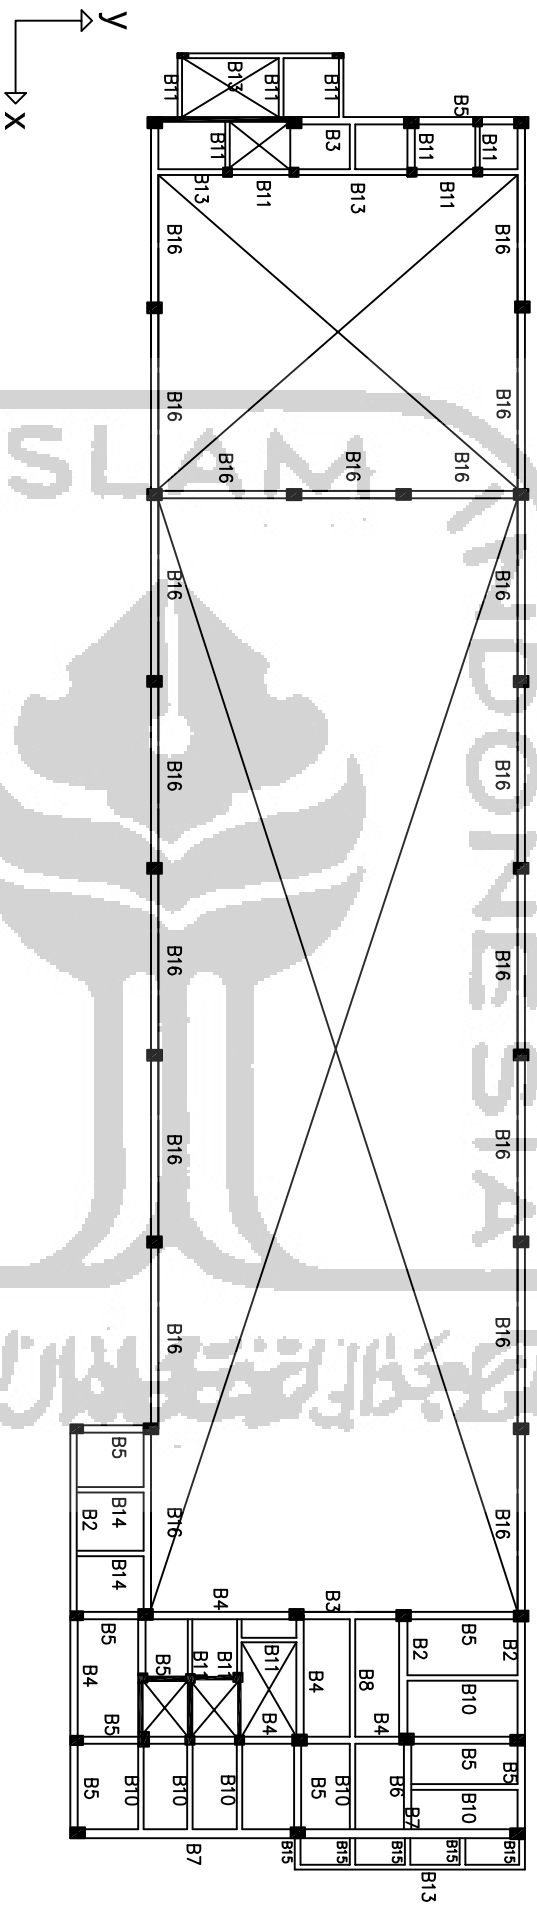

KodeBalok	Panjang (mm)	B (mm)	H (mm)	Tebal (mm)	KodeBalok	Panjang (mm)	B (mm)	H (mm)	Tebal (mm)
B1, B2, B16	10200	400	700	-	K1a	-	600	800	-
B3, B6	6000	400	700	-	K1b	-	500	800	-
B4	8000	400	600	-	K2	-	500	700	-
B5	6000	400	600	-	K3	-	1500	300	-
B7	12000	500	800	-	K4	250	600	600	-
B8	8000	300	600	-	K5	500	500	500	-
B9	10200	300	700	-	K6	400	150	-	-
B10, B12	6000	300	500	-	Plat A1	-	-	120	-
B11	3500	250	500	-	Plat A2	-	-	150	-
B13	8400	250	600	-	Plat A3	-	-	150	-
B14	4000	300	400	-	Plat A4	-	-	120	-
B15	2000	300	500	-					

RENCANA BALOK LANTAI 10  
SKALA 1 : 400


# Lampiran 11 Denah Kolom Lantai 1

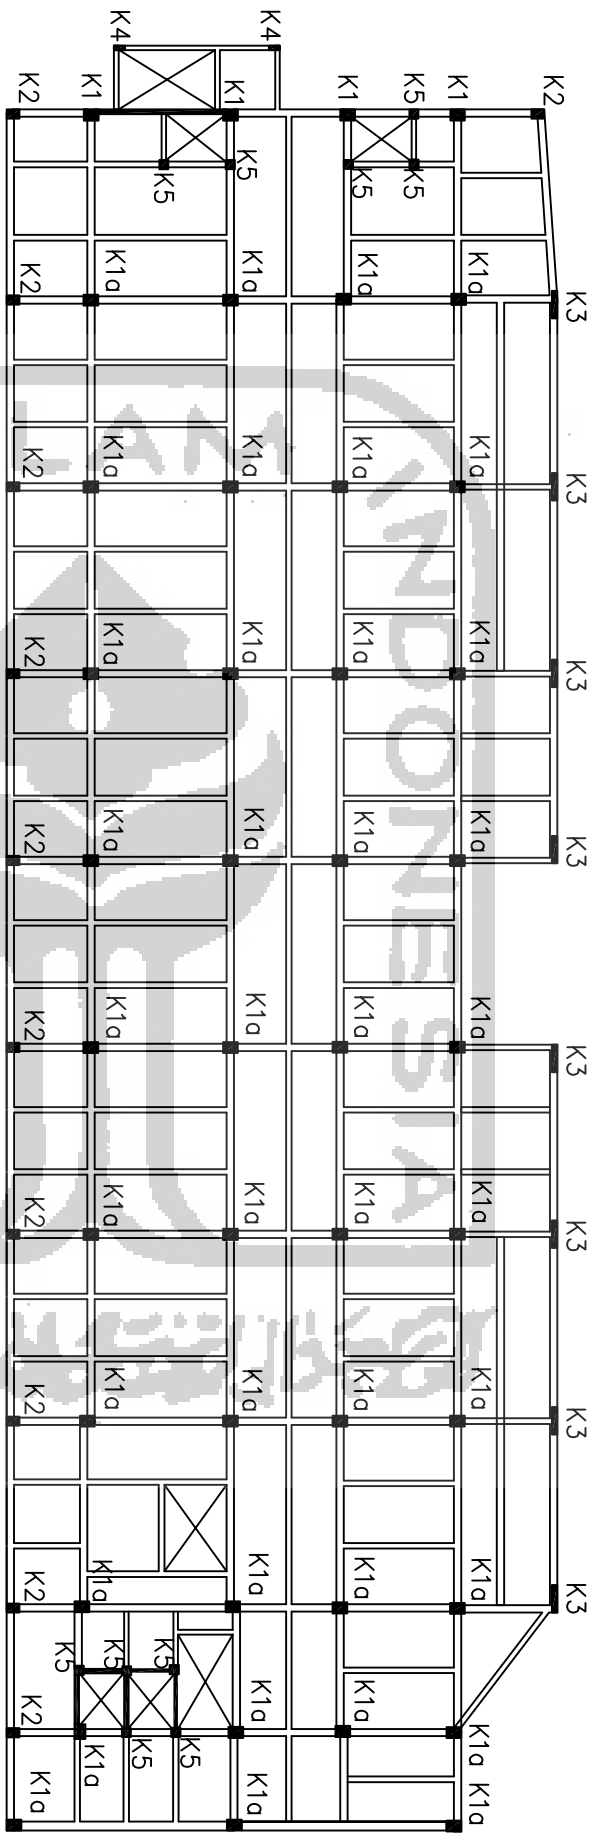

Kode/lebar	Panjang (mm)	B (mm)	H (mm)	Tebal (mm)	Kode/lebar	Panjang (mm)	B (mm)	H (mm)	Tebal (mm)
B1, B2, B16	10200	400	700	-	K1a	-	600	800	-
B3, B6	6000	400	700	-	K1b	-	500	800	-
B4	8000	400	600	-	K2	-	500	700	-
B5	6000	400	600	-	K3	-	1500	300	-
B7	12000	500	800	-	K4	250	600	500	-
B8	8000	300	600	-	K5	500	500	-	-
B9	10200	300	700	-	K6	400	150	-	-
B10, B12	6000	300	500	-	Palet A1	-	-	120	-
B11	3500	250	500	-	Palet A2	-	-	150	-
B13	8400	250	600	-	Palet A3	-	-	150	-
B14	4000	300	400	-	Palet A4	-	-	120	-
B15	2000	300	500	-	-	-	-	-	-

RENCANA KOLOM LANTAI 1  
 SKALA 1 : 400


# Lampiran 12 Denah Kolom Lantai 2

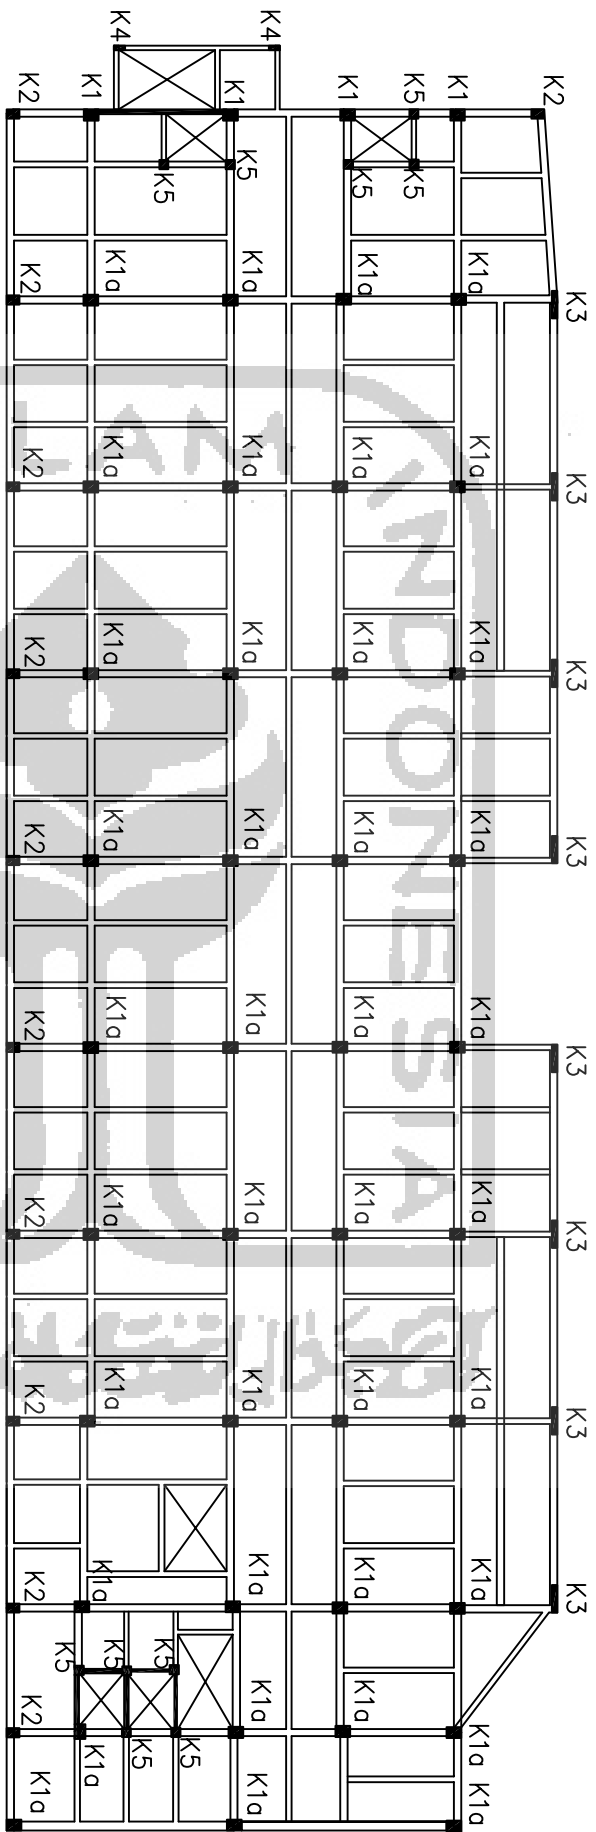

Kode/lebar	Panjang (mm)	B (mm)	H (mm)	Tebal (mm)	Kode/lebar	Panjang (mm)	B (mm)	H (mm)	Tebal (mm)
B1, B2, B16	10200	400	700	-	K1a	-	600	800	-
B3, B6	6000	400	700	-	K1b	-	500	800	-
B4	8000	400	600	-	K2	-	500	700	-
B5	6000	400	600	-	K3	-	1500	300	-
B7	12000	500	800	-	K4	250	600	-	-
B8	8000	300	600	-	K5	500	500	-	-
B9	10200	300	710	-	K6	400	150	-	-
B10, B12	6000	300	500	-	Plat A1	-	-	120	-
B11	3500	250	500	-	Plat A2	-	-	150	-
B13	8400	250	600	-	Plat A3	-	-	150	-
B14	4000	300	400	-	Plat A4	-	-	120	-
B15	2000	300	500	-					

RENCANA KOLOM LANTAI 2  
 SKALA 1 : 400


# Lampiran 13 Denah Kolom Lantai 3

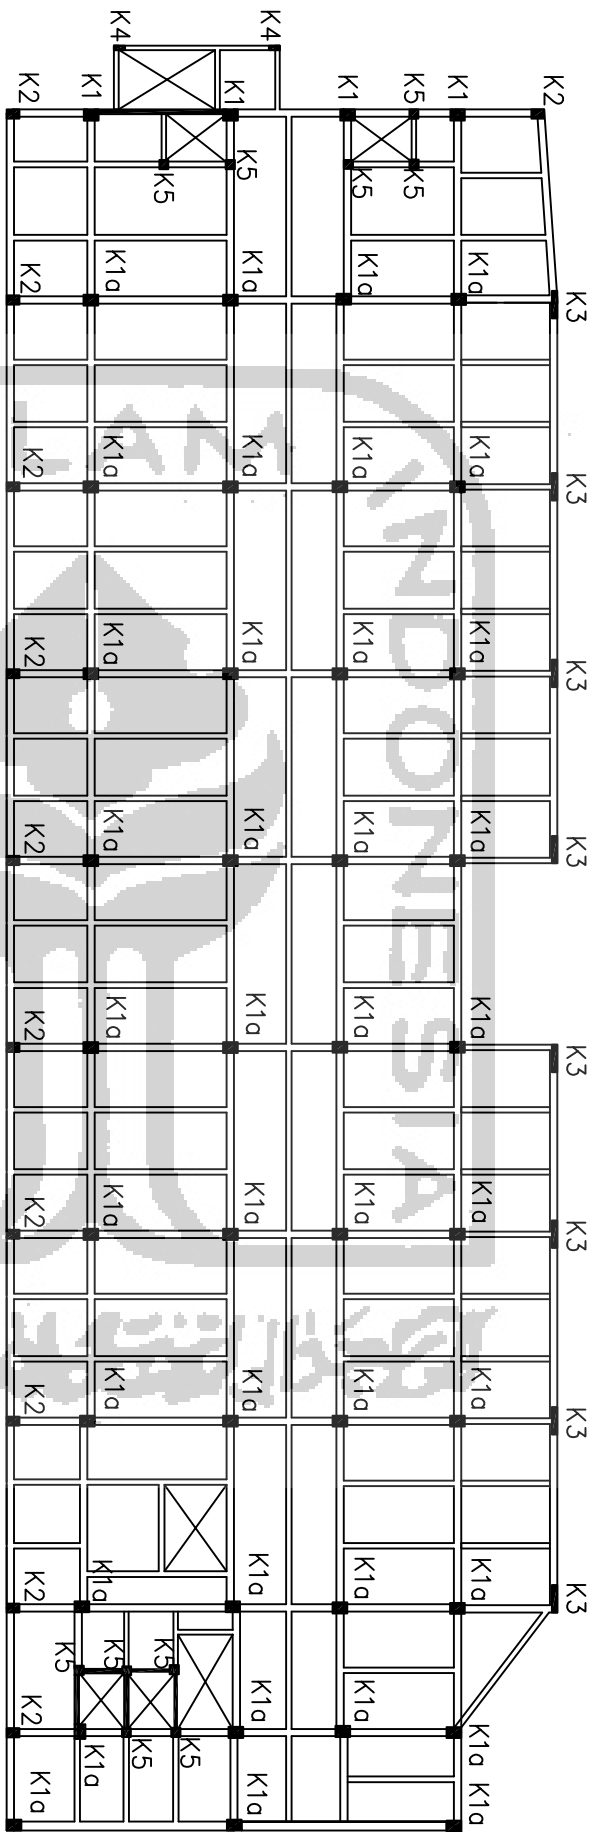

Kode/Detail	Panjang (mm)	B (mm)	H (mm)	Tebal (mm)	Kode/Detail	Panjang (mm)	B (mm)	H (mm)	Tebal (mm)
B1, B2, B16	10200	400	700	-	K1a	-	600	800	-
B3, B6	6000	400	700	-	K1b	-	500	800	-
B4	8000	400	600	-	K2	-	500	700	-
B5	6000	400	600	-	K3	-	1500	300	-
B7	12000	500	800	-	K4	250	600	-	-
B8	8000	300	600	-	K5	500	500	-	-
B9	10200	300	710	-	K6	400	150	-	-
B10, B12	6000	300	500	-	Plat A1	-	-	120	-
B11	3500	250	500	-	Plat A2	-	-	150	-
B13	8400	250	600	-	Plat A3	-	-	150	-
B14	4000	300	400	-	Plat A4	-	-	120	-
B15	2000	300	500	-					

RENCANA KOLOM LANTAI 3  
SKALA 1 : 400


# Lampiran 14 Denah Kolom Lantai 4

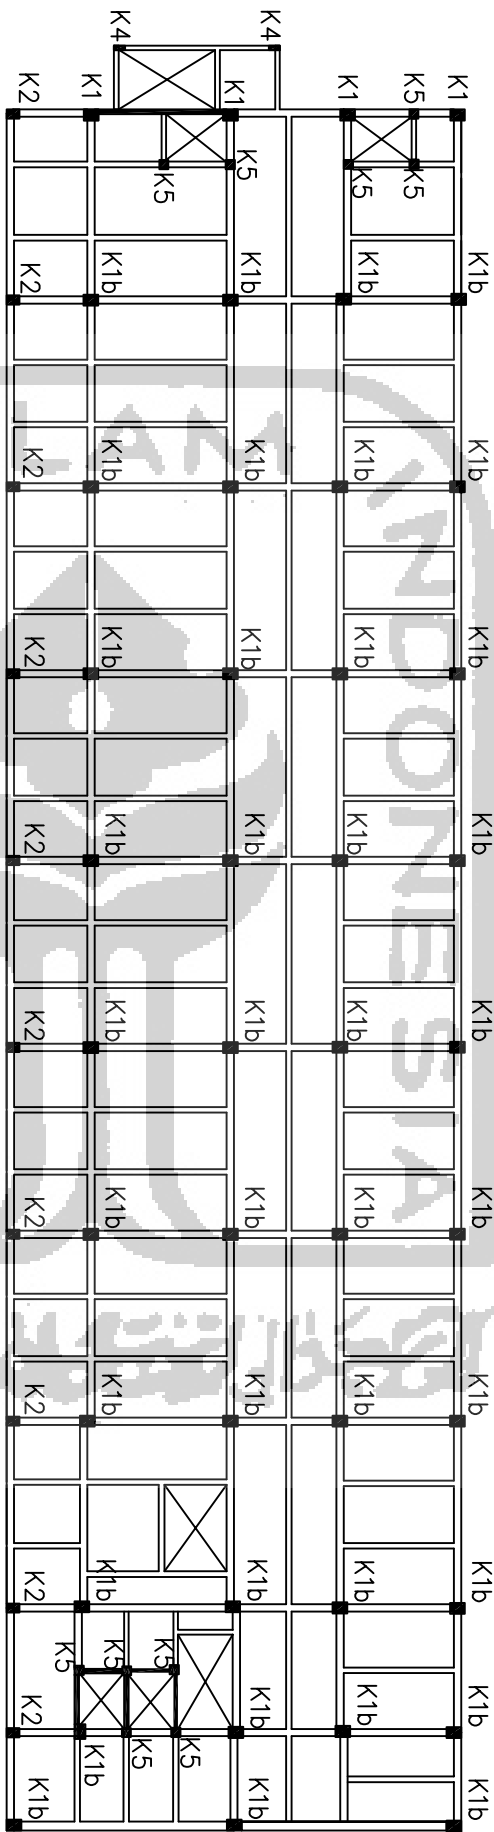

Kode/Label	Panjang (mm)	B (mm)	H (mm)	Tebal (mm)	Kode/Label	Panjang (mm)	B (mm)	H (mm)	Tebal (mm)
B1, B2, B16	10200	400	700	-	K1a	-	600	800	-
B3, B6	6000	400	700	-	K1b	-	500	800	-
B4	8000	400	600	-	K2	-	500	700	-
B5	6000	400	600	-	K3	-	1500	300	-
B7	12000	500	800	-	K4	-	250	600	-
B8	8000	300	600	-	K5	-	500	500	-
B9	10200	300	710	-	K6	-	400	150	-
B10, B12	6000	300	500	-	Plat A1	-	-	-	120
B11	3500	250	500	-	Plat A2	-	-	-	150
B13	8400	250	600	-	Plat A3	-	-	-	150
B14	4000	300	400	-	Plat A4	-	-	-	120
B15	2000	300	500	-					

RENCANA KOLOM LANTAI 4  
SKALA 1 : 400


# Lampiran 15 Denah Kolom Lantai 5

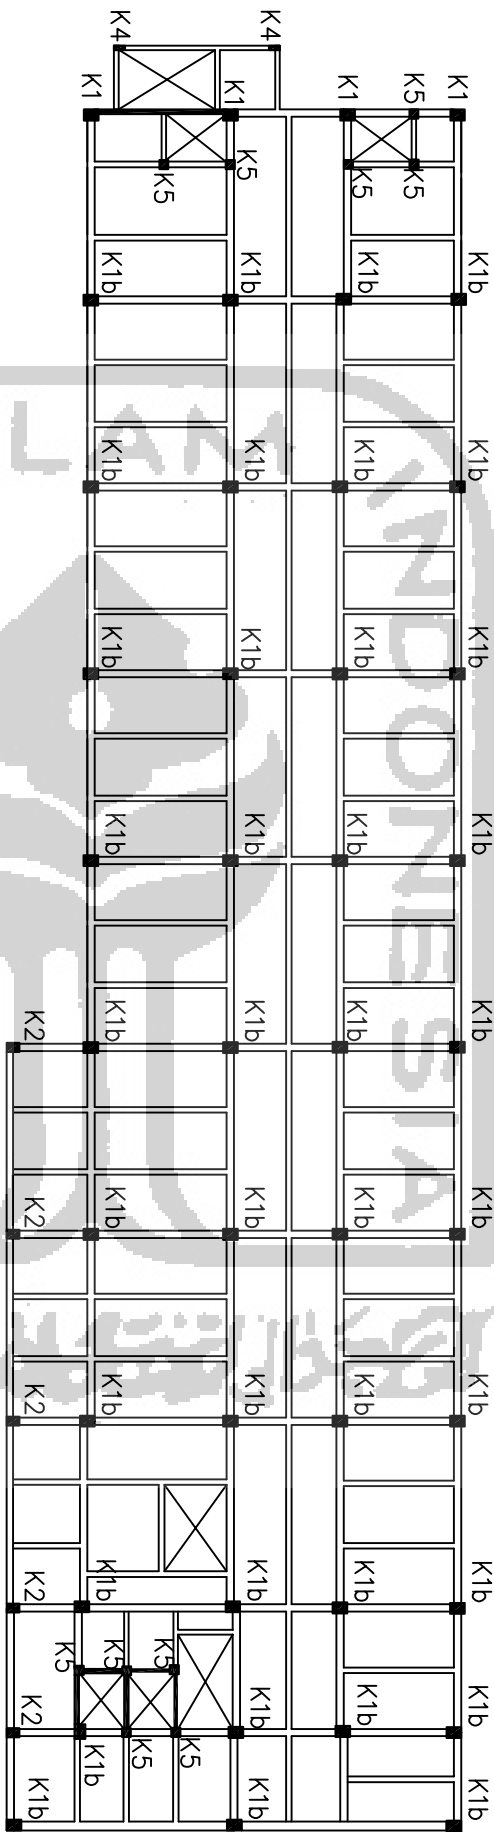

Kode/lebar	Panjang (mm)	B (mm)	H (mm)	Tebal (mm)	Kode/lebar	Panjang (mm)	B (mm)	H (mm)	Tebal (mm)
B1, B2, B16	10200	400	700	-	K1a	-	600	800	-
B3, B6	6000	400	700	-	K1b	-	500	800	-
B4	8000	400	600	-	K2	-	500	700	-
B5	6000	400	600	-	K3	-	1500	300	-
B7	12000	500	800	-	K4	-	250	600	-
B8	8000	300	600	-	K5	-	500	500	-
B9	10200	300	710	-	K6	-	400	150	-
B10, B12	6000	300	500	-	Plat A1	-	-	-	120
B11	3500	250	500	-	Plat A2	-	-	-	150
B13	8400	250	600	-	Plat A3	-	-	-	150
B14	4000	300	400	-	Plat A4	-	-	-	120
B15	2000	300	500	-					

RENCANA KOLOM LANTAI 5  
SKALA 1 : 400

# Lampiran 16 Denah Kolom Lantai 6

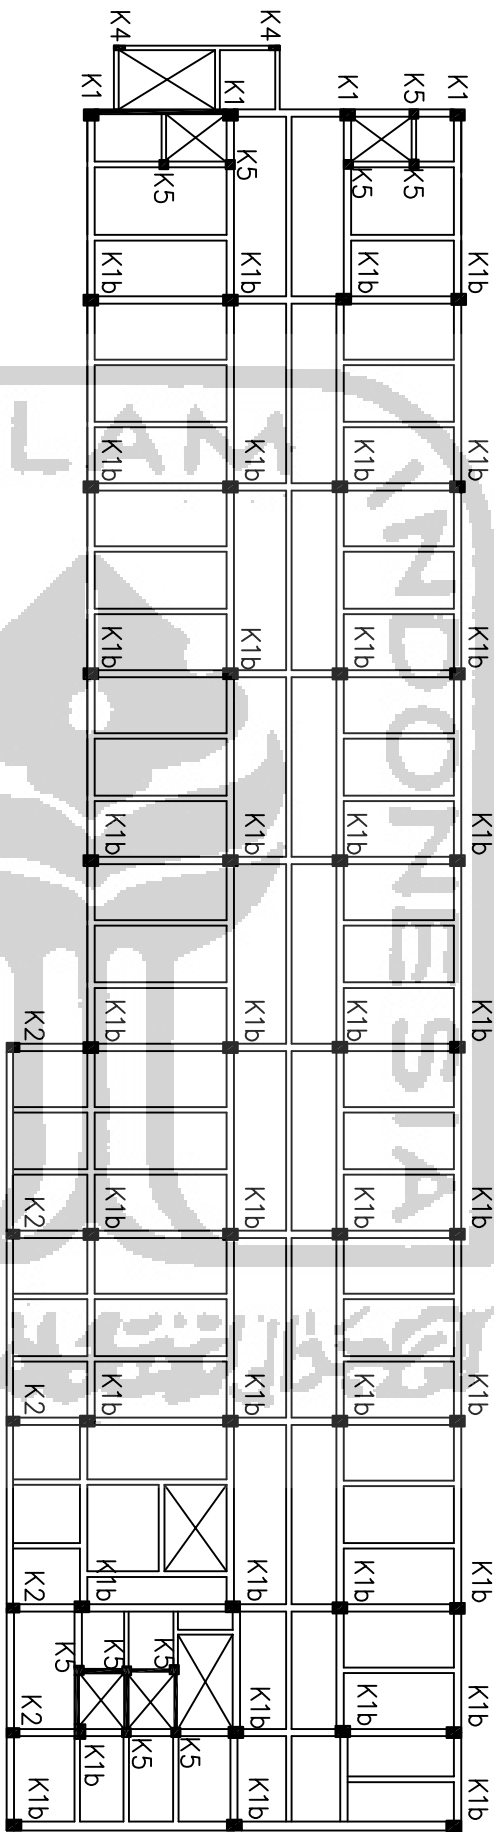


Kode/lebar	Panjang (mm)	B (mm)	H (mm)	Tebal (mm)	Kode/lebar	Panjang (mm)	B (mm)	H (mm)	Tebal (mm)
B1, B2, B16	10200	400	700	-	K1a	-	600	800	-
B3, B6	6000	400	700	-	K1b	-	500	800	-
B4	8000	400	600	-	K2	-	500	700	-
B5	6000	400	600	-	K3	-	1500	300	-
B7	12000	500	800	-	K4	250	600	-	-
B8	8000	300	600	-	K5	500	500	-	-
B9	10200	300	700	-	K6	400	150	-	-
B10, B12	6000	300	500	-	Plat A1	-	-	120	-
B11	3500	250	500	-	Plat A2	-	-	150	-
B13	8400	250	600	-	Plat A3	-	-	150	-
B14	4000	300	400	-	Plat A4	-	-	120	-
B15	2000	300	500	-					

RENCANA KOLOM LANTAI 6  
SKALA 1 : 400




# Lampiran 17 Denah Kolom Lantai 7

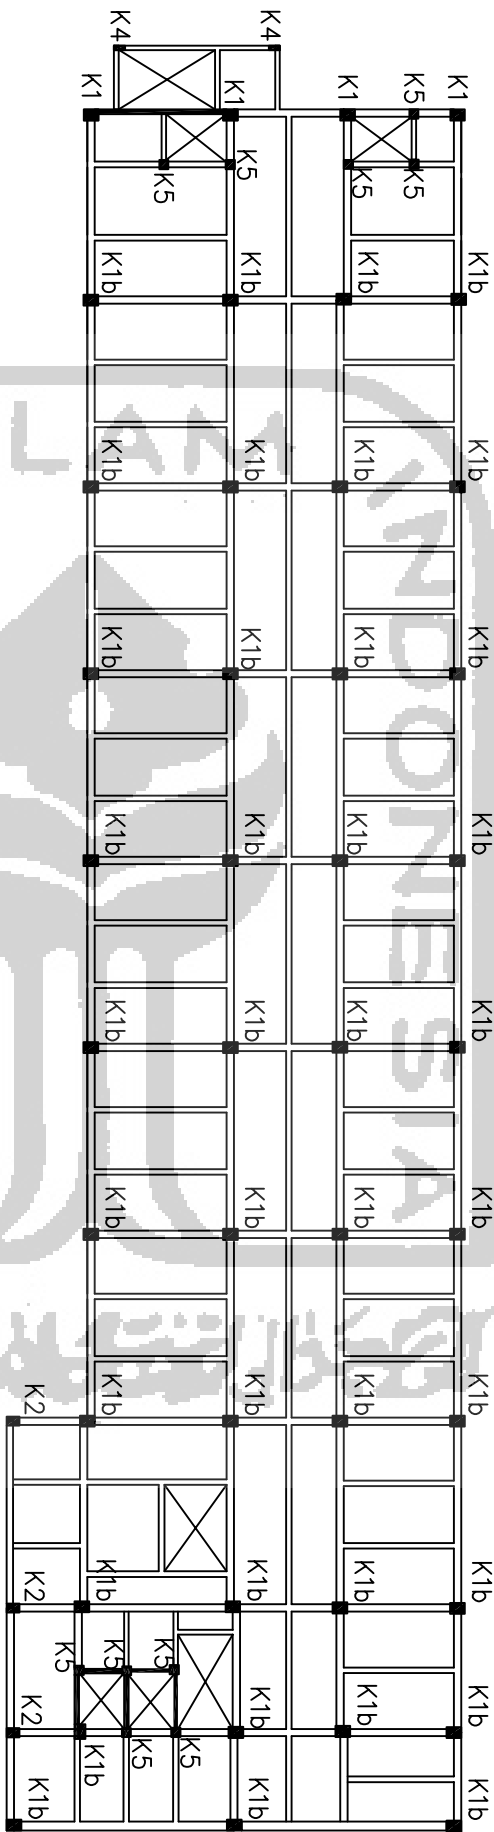

Kode/Detail	Panjang (mm)	B (mm)	H (mm)	Tebal (mm)	Kode/Detail	Panjang (mm)	B (mm)	H (mm)	Tebal (mm)
B1, B2, B16	10200	400	700	-	K1a	-	600	800	-
B3, B6	6000	400	700	-	K1b	-	500	800	-
B4	8000	400	600	-	K2	-	500	700	-
B5	6000	400	600	-	K3	-	1500	300	-
B7	12000	500	800	-	K4	250	600	-	-
B8	8000	300	600	-	K5	500	500	-	-
B9	10200	300	710	-	K6	400	150	-	-
B10, B12	6000	300	500	-	Palet A1	-	-	120	-
B11	3500	250	500	-	Palet A2	-	-	150	-
B13	8400	250	600	-	Palet A3	-	-	150	-
B14	4000	300	400	-	Palet A4	-	-	120	-
B15	2000	300	500	-					

RENCANA KOLOM LANTAI 7  
 SKALA 1 : 400


# Lampiran 18 Denah Kolom Lantai 8

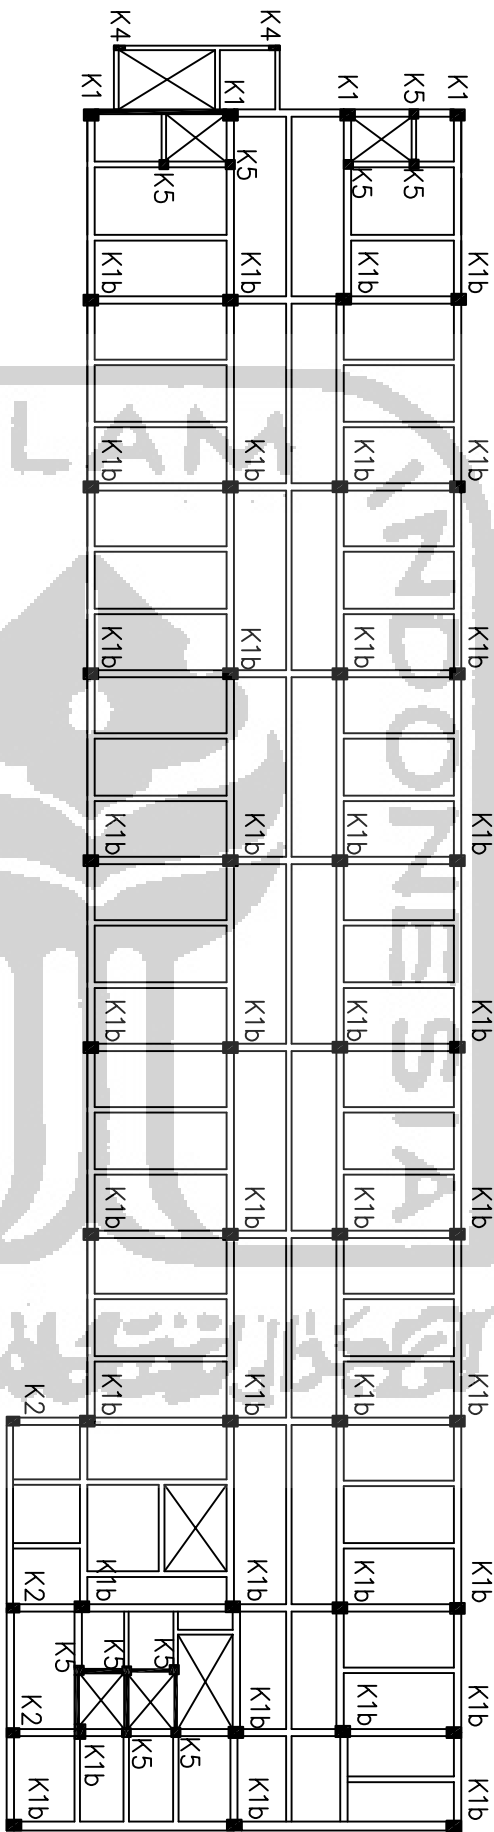

Kode/lebar	Panjang (mm)	B (mm)	H (mm)	Tebal (mm)	Kode/lebar	Panjang (mm)	B (mm)	H (mm)	Tebal (mm)
B1, B2, B16	10200	400	700	-	K1a	-	600	800	-
B3, B6	6000	400	700	-	K1b	-	500	800	-
B4	8000	400	600	-	K2	-	500	700	-
B5	6000	400	600	-	K3	-	1500	300	-
B7	12000	500	800	-	K4	250	600	-	
B8	8000	300	600	-	K5	500	500	-	
B9	10200	300	710	-	K6	400	150	-	
B10, B12	6000	300	500	-	Palet A1	-	-	120	
B11	3500	250	500	-	Palet A2	-	-	150	
B13	8400	250	600	-	Palet A3	-	-	150	
B14	4000	300	400	-	Palet A4	-	-	120	
B15	2000	300	500	-	-	-	-	-	

RENCANA KOLOM LANTAI 8  
SKALA 1 : 400


# Lampiran 19 Denah Kolom Lantai 9

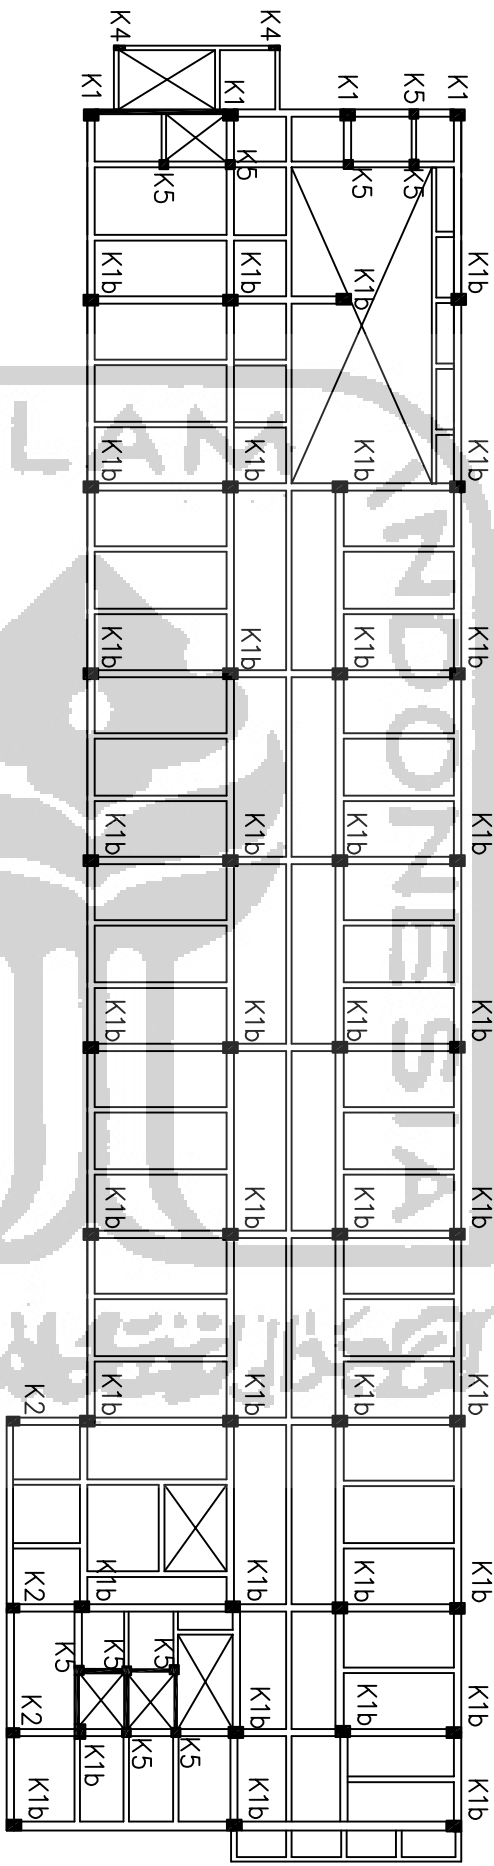

Kode/Isal	Panjang (mm)	B (mm)	H (mm)	Tebal (mm)	Kode/Isal	Panjang (mm)	B (mm)	H (mm)	Tebal (mm)
B1, B2, B16	10200	400	700	-	K1a	-	600	800	-
B3, B6	6000	400	700	-	K1b	-	500	800	-
B4	8000	400	600	-	K2	-	500	700	-
B5	6000	400	600	-	K3	-	1500	300	-
B7	12000	500	800	-	K4	250	600	-	-
B8	8000	300	600	-	K5	500	500	-	-
B9	10200	300	710	-	K6	400	150	-	-
B10, B12	6000	300	500	-	Palet A1	-	-	120	-
B11	3500	250	500	-	Palet A2	-	-	150	-
B13	8400	250	600	-	Palet A3	-	-	150	-
B14	4000	300	400	-	Palet A4	-	-	120	-
B15	2000	300	500	-					

RENCANA KOLOM LANTAI 9  
SKALA 1 : 400

# Lampiran 20 Denah Kolom Lantai 10

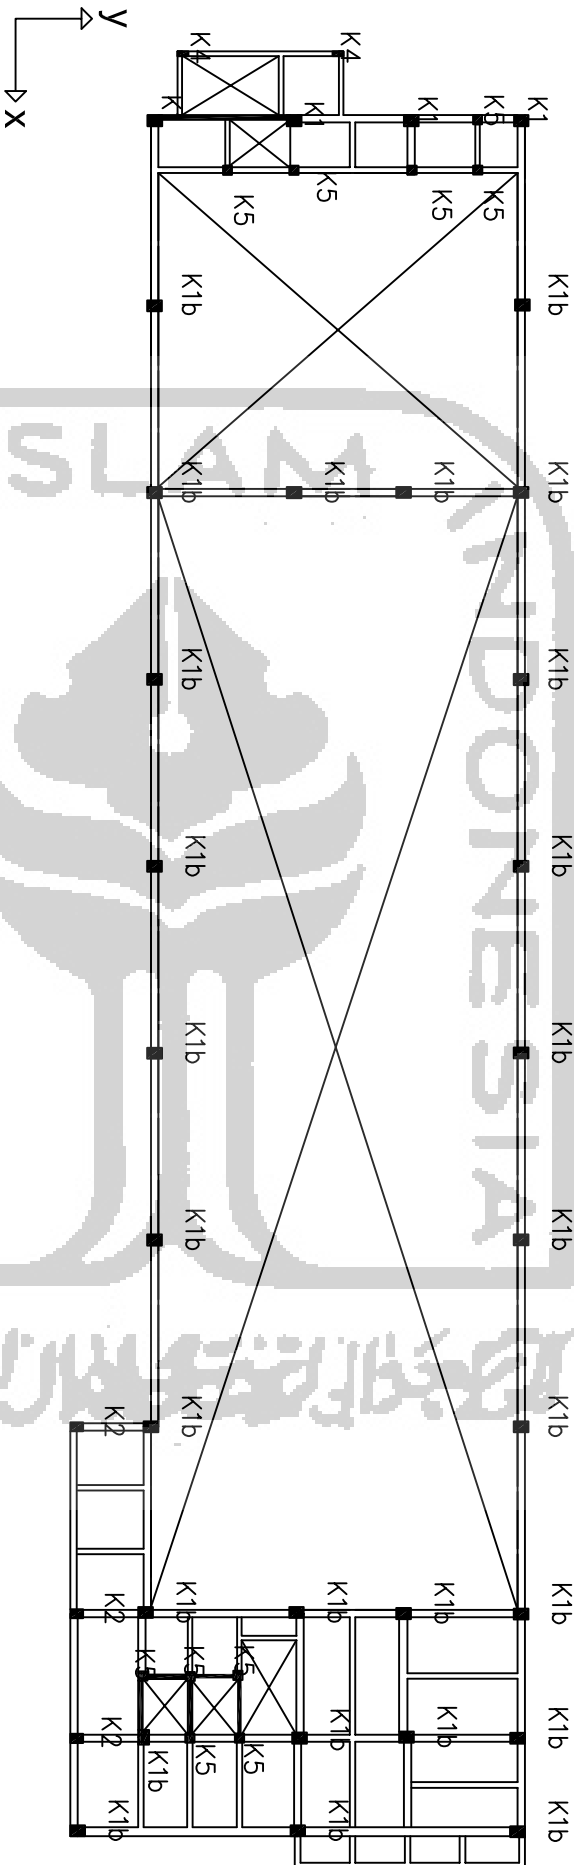

Kode/lebar	Panjang (mm)	B (mm)	H (mm)	Tebal (mm)	Kode/lebar	Panjang (mm)	B (mm)	H (mm)	Tebal (mm)
B1, B2, B16	10200	400	700	-	K1a	-	600	800	-
B3, B6	6000	400	700	-	K1b	-	500	800	-
B4	8000	400	600	-	K2	-	500	700	-
B5	6000	400	600	-	K3	-	1500	300	-
B7	12000	500	800	-	K4	250	600	-	-
B8	8000	300	600	-	K5	500	500	-	-
B9	10200	300	700	-	K6	400	150	-	-
B10, B12	6000	300	500	-	Plat A1	-	-	120	-
B11	3500	250	500	-	Plat A2	-	-	150	-
B13	8400	250	600	-	Plat A3	-	-	150	-
B14	4000	300	400	-	Plat A4	-	-	120	-
B15	2000	300	500	-					

RENCANA KOLOM LANTAI 10  
SKALA 1 : 400