


Lampiran 9 Denah Balok Lantai 5 dan 6

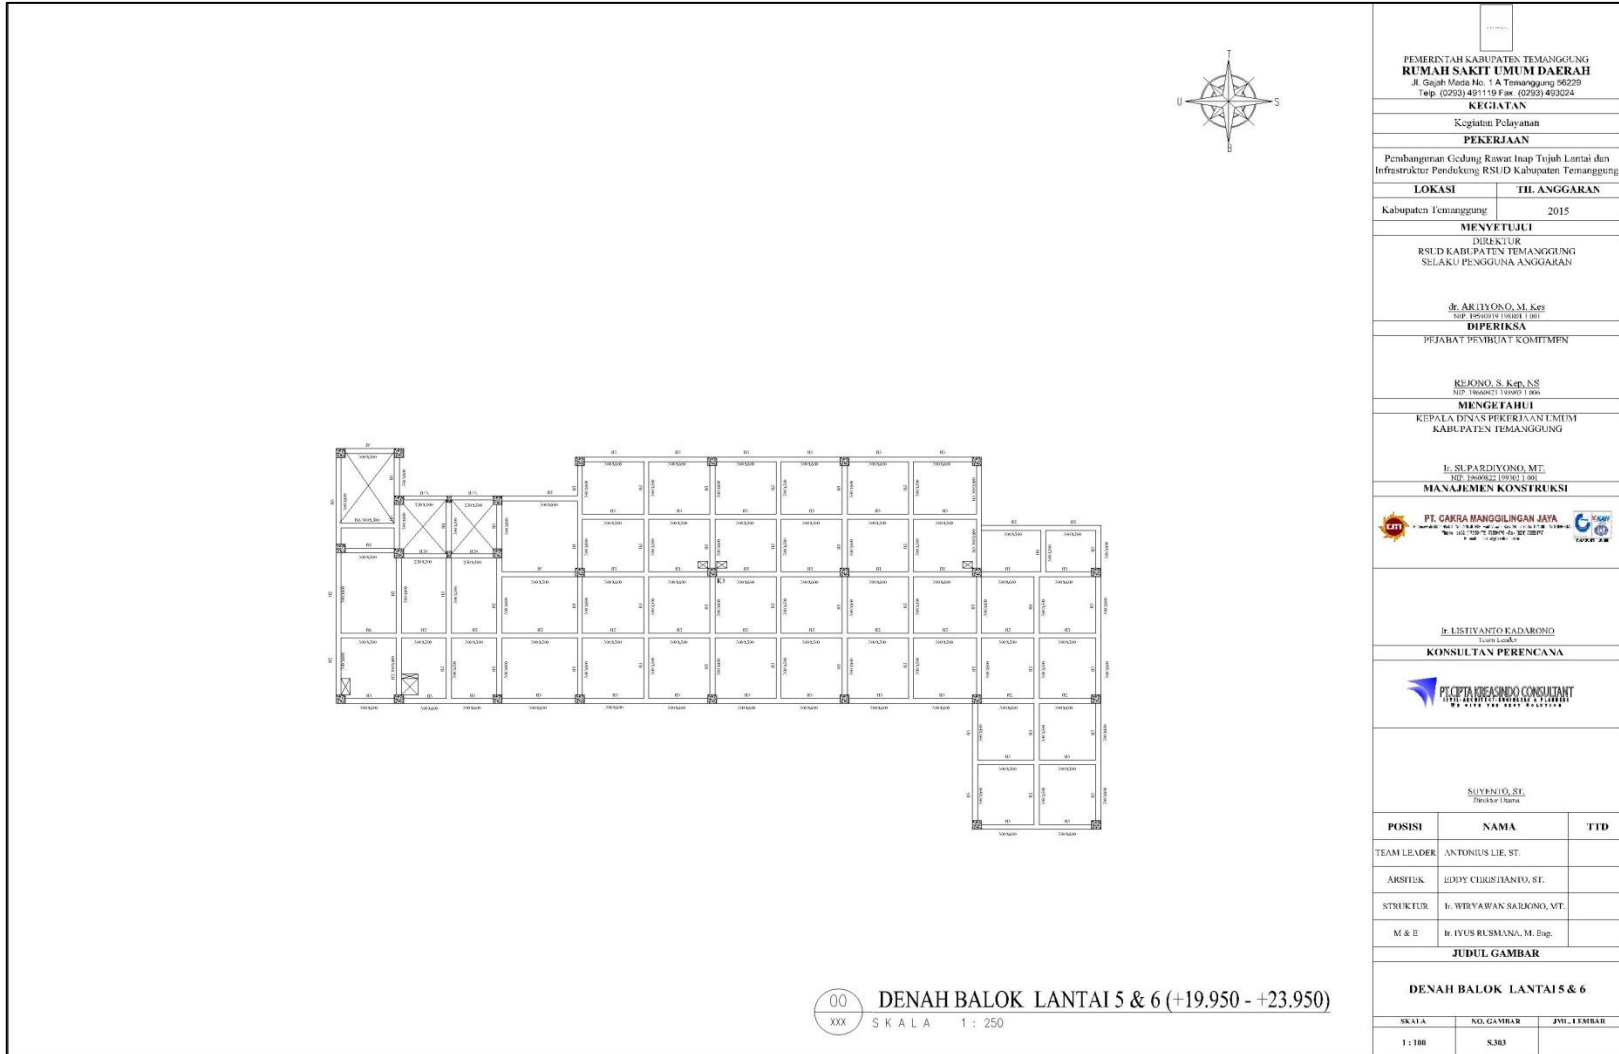

00 DENAH BALOK LANTAI 5 & 6 (+19.950 - +23.950)
 XXX SKALA 1 : 250