



BACHELOR FINAL PROJECT

Department of Architecture
Faculty of Civil Engineering
and Planning

UNIVERSITAS ISLAM INDONESIA

PROJECT NAME

Redesain Komplek Masjid Besar Jatinom Dengan Pendekatan Infill Desain

PROJECT YEAR

2018

PROJECT ADDRESS

Jalan Masjid Besar Jatinom, Suran, Jatinom, Kabupaten Klaten, Jawa Tengah 57481

STUDENT NAME

Pungky Marhendra Putra Perwira

NIM

13512185

LECTURE

Dr.Ing. Putu Ayu P. Agustiananda. ST.MA.


DRAWING TITLE

SITEPLAN

DRAWING SCALE

1:400

NOTE

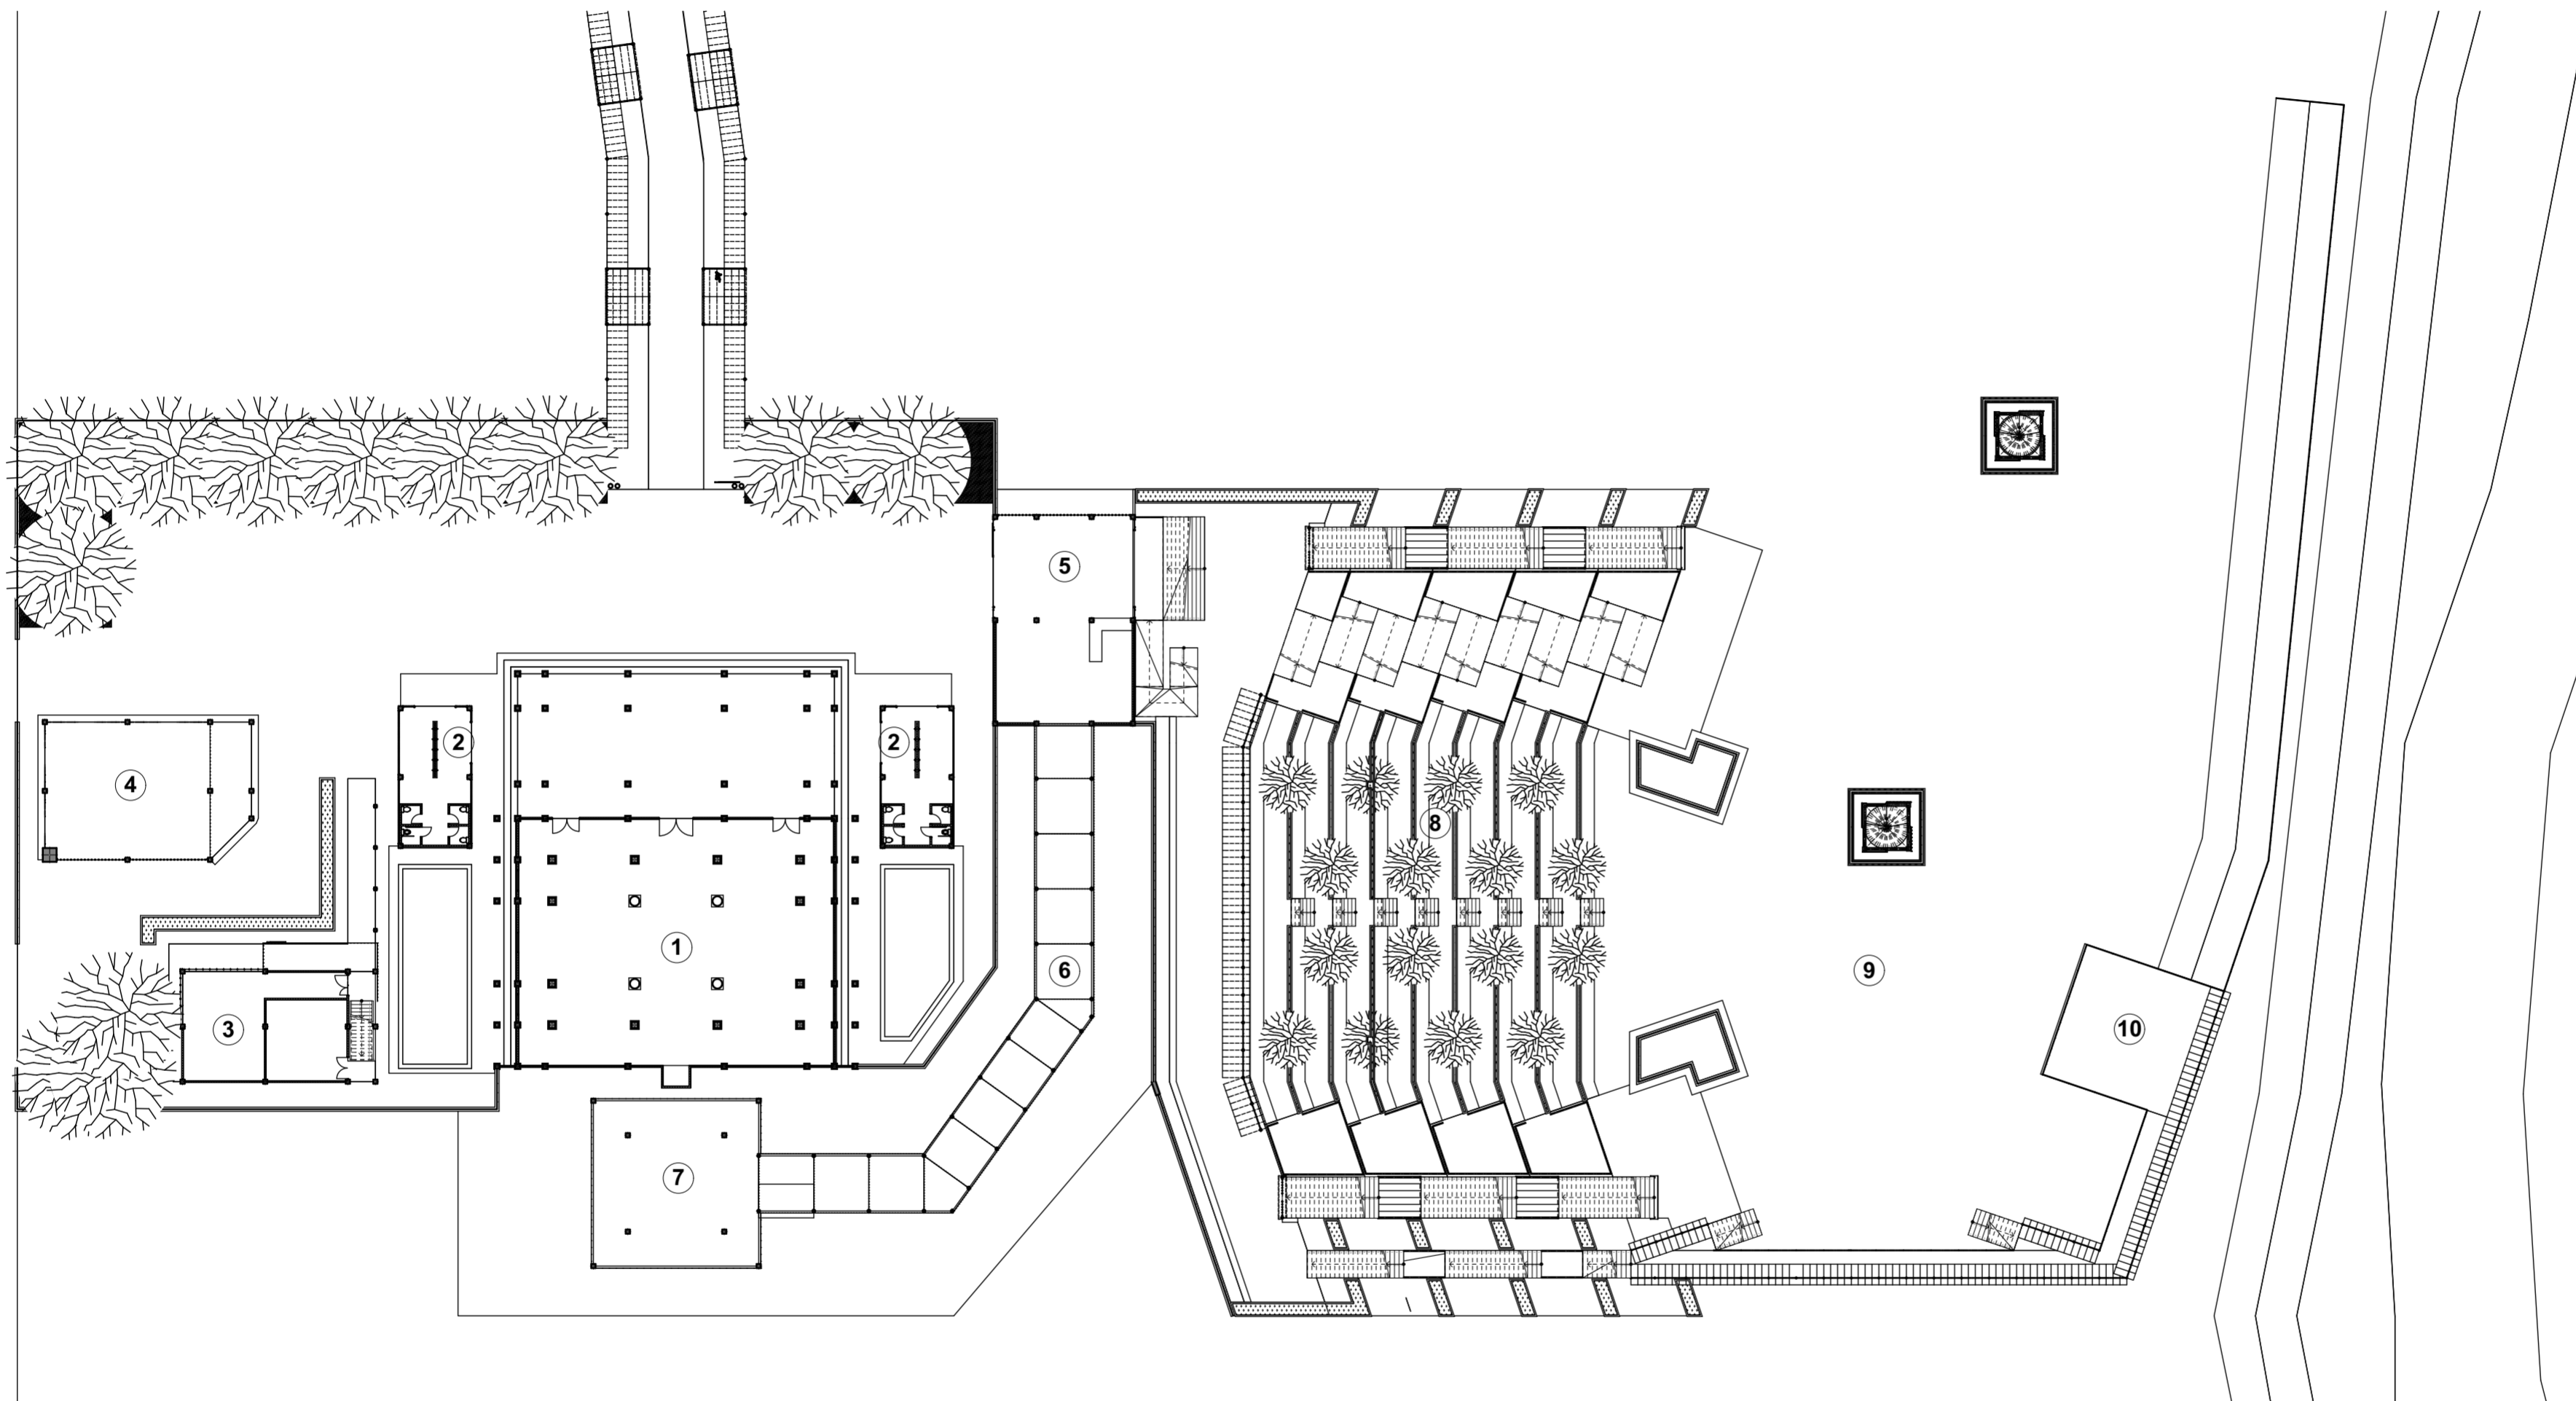

LEGENDA :

- 1 : MASJID
- 2 : TEMPAT WUDHU & TOILET
- 3 : KANTOR
- 4 : PENDOPO
- 5 : GERBANG
- 6 : KORIDOR
- 7 : MAKAM KI AGENG GRIBIG
- 8 : AMPHITHEATER
- 9 : AREA SEBARAN APEM
- 10 : PANGGUNG VIP

